The Studio, 9 Ainthorpe Lane, Ainthorpe, Nr Whitby, North Yorkshire YO21 2NJ

Issue Sheet.							
Sheet No.	1						
of	1						


Project: Porch Extension & Dormer Addition Abbey View Sneaton Lane Ruswarp Nr Whitby for Mr Colin Boyes & Mss Carol Halton

	Day			31	01	20	04	08	21							
	Month			06	06	06	12	02	02							
Drawing Title	Year			18	18	18	18	19	19							
	Drawing No. Scale Size		4	I.		<u> </u>	<u> </u>	I	I	I	<u> </u>					
Existing house ground floor plan	01	1:50	А3		Α		Α	Α								
Existing house first floor plan	02	1:50	A3		Α		Α	Α								
Existing house north west elevation	03	1:50	A3	(	Α		Α	Α					1		JYM	NPA
Existing house north east elevation	04	1:50	А3		Α		Α	Α								
Existing house south east elevation	05	1:50	A3		Α	Α	Α	Α					22/02		/2019	
Existing house south west elevation	06	1:50	А3		Α		Α	Α				_				
Outline specification of work	07		A4	İ			Α	В								
Proposed house ground floor plan	08	1:50	A3	İ	Α	Α	В	С	D							
Proposed house first floor plan	09	1:50	A3		Α		Α	В	С							
Proposed house north west elevation	10	1:50	A3	İ	Α		Α	В	С							
Proposed house north east elevation	11	1:50	A3			Α	В	С								
Proposed house south east elevation	12	1:50	A3				Α	В	С							
Proposed house south west elevation	13	1:50	A3				Α	В								
Location Plan	14	1:1250	A4				Α	Α	Α							
Site layout	15	1:500	А3	(	Α	Α	Α	Α	В							
Design and Access statement	16		A4				Α									
Porch and dormer cross sections	17		A3					Α								
				l												
				İ												
				İ												
				İ												
DISTRIBUTION																
North York Moors National Park Authority				Е		Е	Е		Е							
Yendalls Engineering Limited				ΙE			Е									
Hall Energy Limited				Е												
Colin Boyes & Carol Halton				ΙE			Е	Е	Е							
North Yorkshire Building Control Partnership				Е				Е								
				İ												
				ĺ												
ISSUE STATU	<u>JS</u>															
A – APPROVAL D – DISTRIBUTION	P – PRELIN	MINARY														
B – B. REGULATION F – FABRICATION	R – AS RE	QUESTED		(												
C – CONSTRUCTION L – INFO / COMME	NT T.TENDE	R														

NYMNPA 22/02/2019






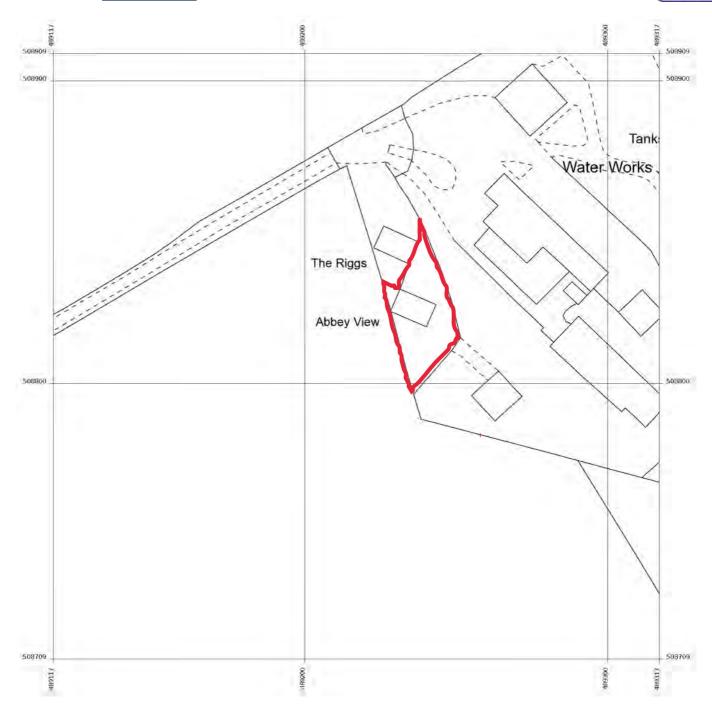


Produced 06 Nov 2018 from the Ordnance Survey MasterMap (Topography) Database and incorporating surveyed revision available at this date.


The representation of a road, track or path is no evidence of a right of way. The representation of features as lines is no evidence of a property boundary.

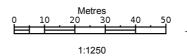


Supplied by: Stanfords 06 Nov 2018 Licence: © Crown Copyright and database rights 2018 OS100035409 Order Licence Reference: Ol1277526 Centre coordinates: 489217 508809 Abbey View, Sneaton Ln, Ruswarp, Whitby YO22 5HW



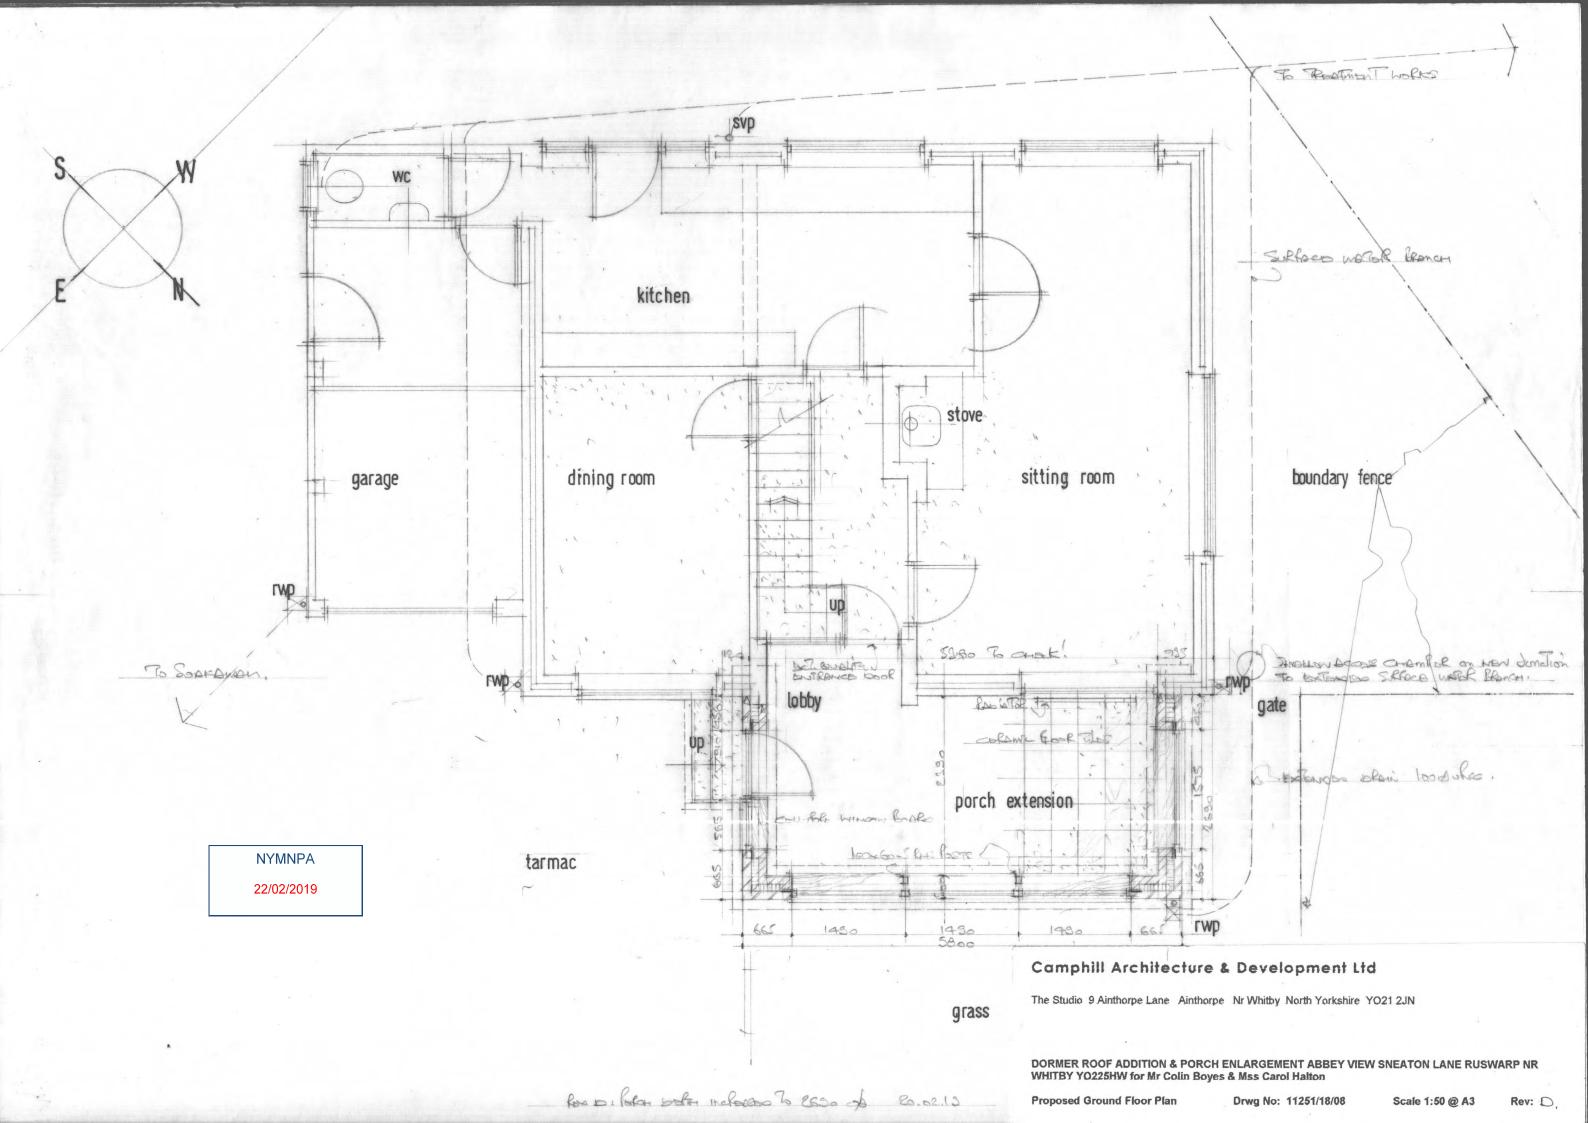

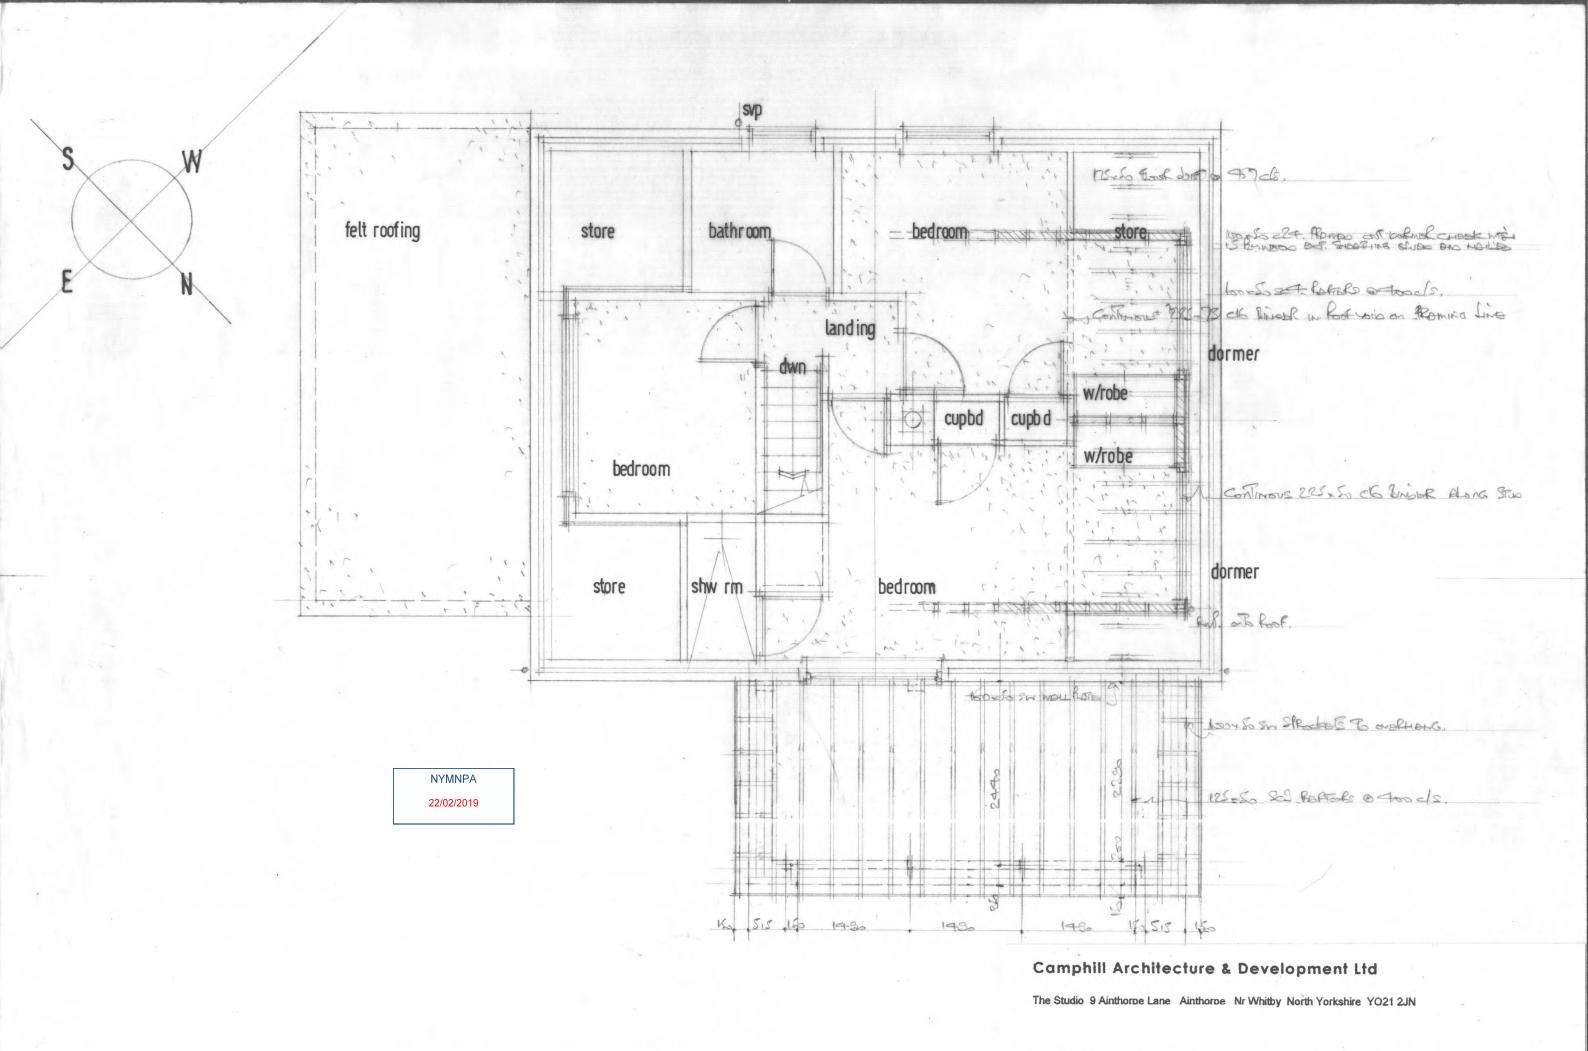


DORMER ROOF ADDITION & PORCH ENLARGEMENT ABBEY VIEW SNEATON LANE RUSWARP NR WHITBY YO225HW for Mr Colin Boyes & Mss Carol Halton

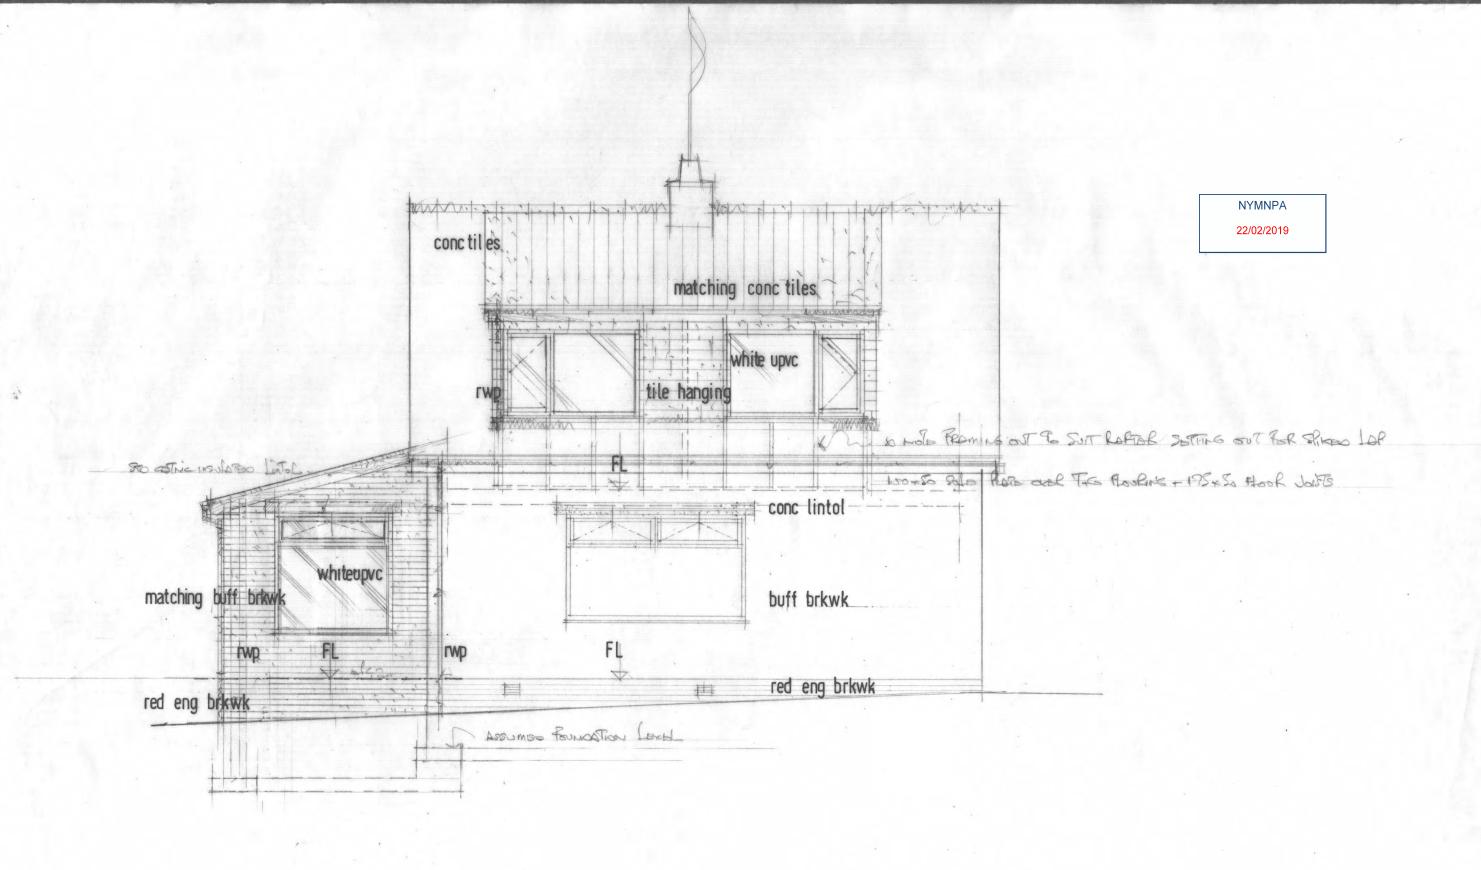

The Studio 9 Ainthorpe Lane Ainthorpe Nr Whitby North Yorkshire YO21 2JN

DORMER ROOF ADDITION & PORCH ENLARGEMENT ABBEY VIEW SNEATON LANE RUSWARP NR WHITBY Y0225HW for Mr Colin Boyes & Mss Carol Halton

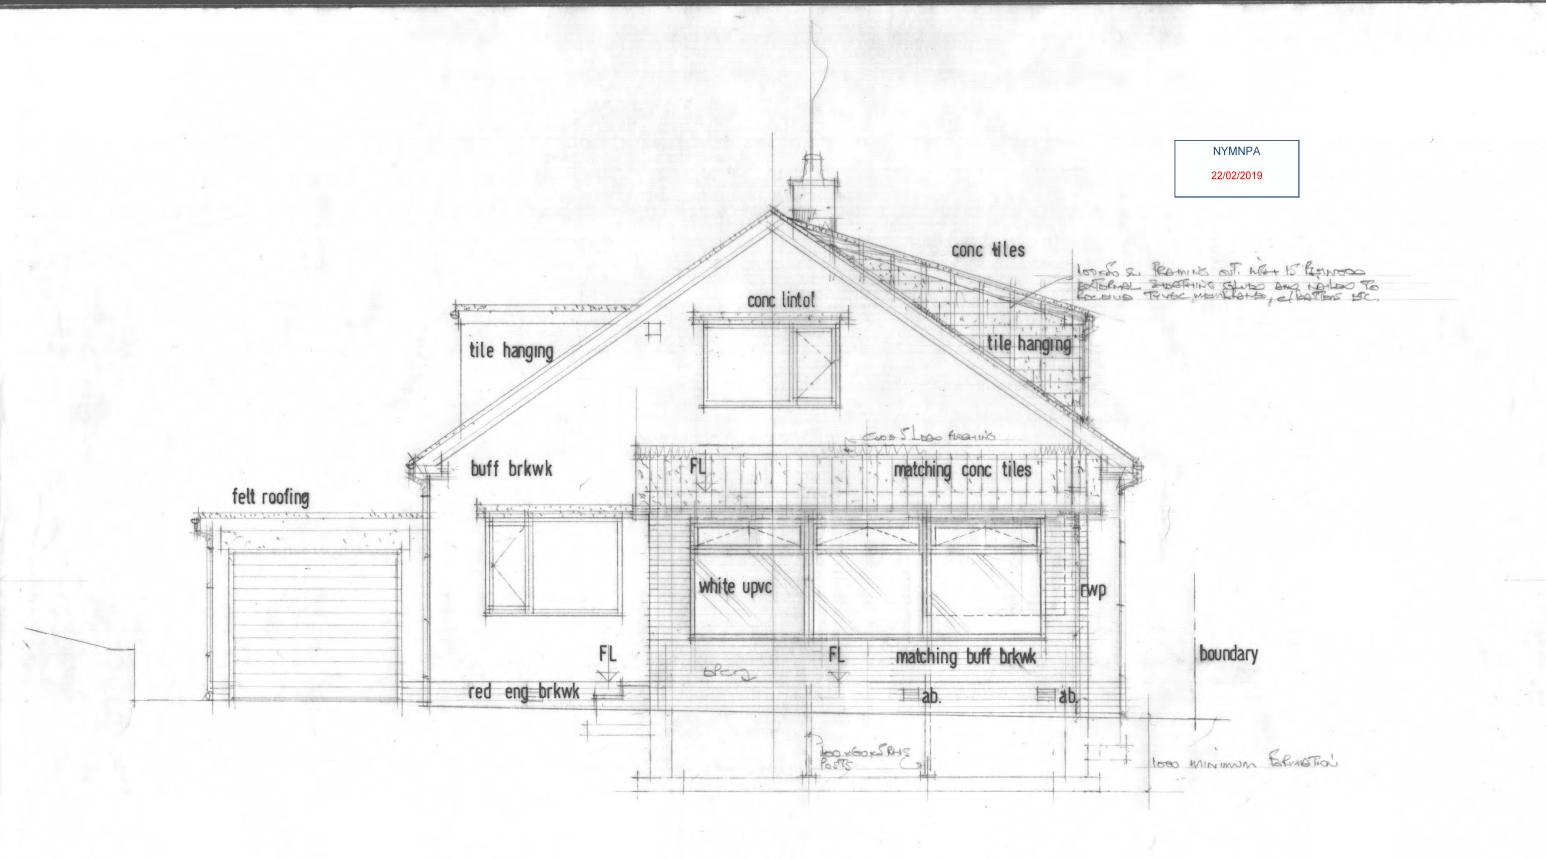


The Studio 9 Ainthorpe Lane Ainthorpe Nr Whitby North Yorkshire YO21 2JN

DORMER ROOF ADDITION & PORCH ENLARGEMENT ABBEY VIEW SNEATON LANE RUSWARP NR WHITBY YO225HW for Mr Colin Boyes & Mss Carol Halton

**Proposed North East Elevation** 

Drwg No: 11251/18/11

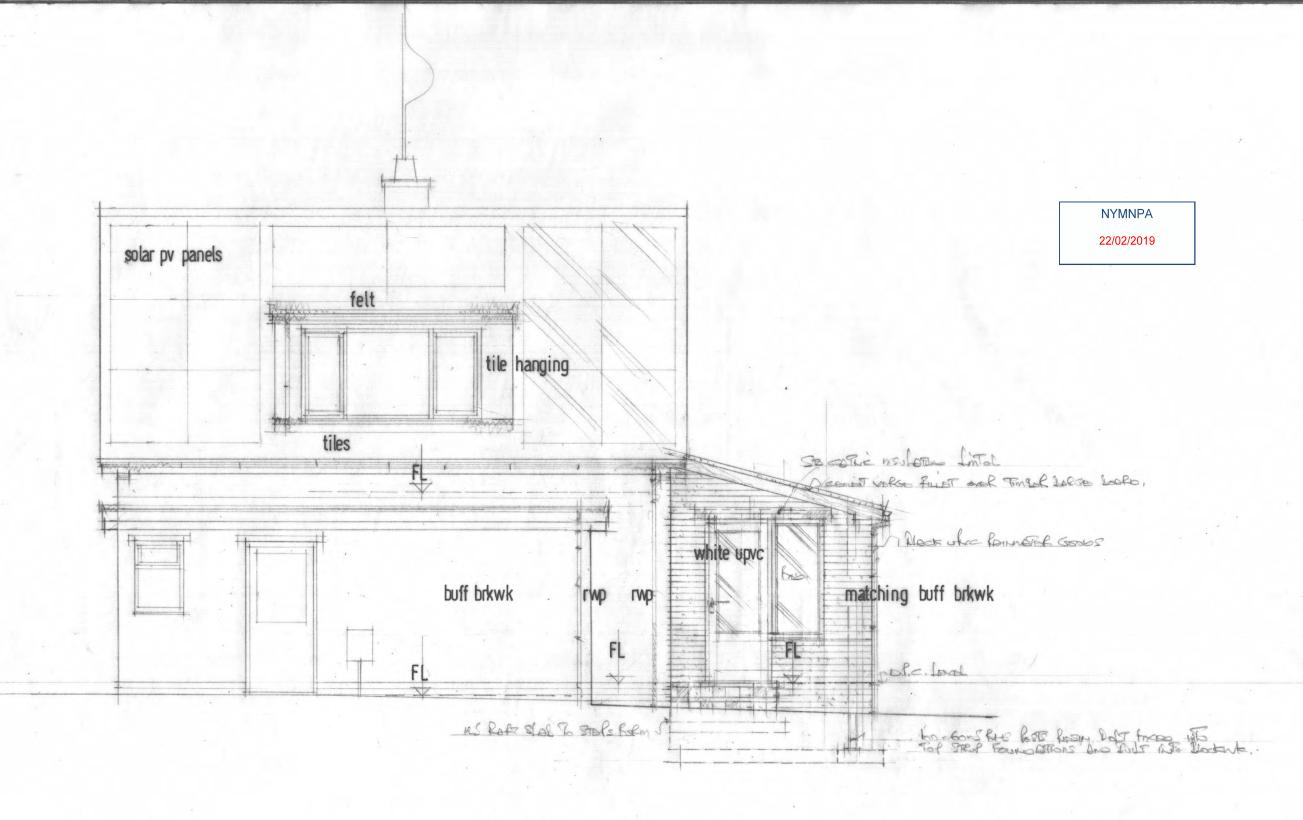

The Studio 9 Ainthorpe Lane Ainthorpe Nr Whitby North Yorkshire YO21 2JN

DORMER ROOF ADDITION & PORCH ENLARGEMENT ABBEY VIEW SNEATON LANE RUSWARP NR WHITBY YO225HW for Mr Colin Boyes & Mss Carol Halton

Proposed South East Elevation

Drwg No: 11251/18/12

Scale 1:50 @ A3