


NYMNPA


07/03/2019

From:
To: [Planning](#)
Subject: Re: Beacon Farm, Beacon Brow Road, Burniston, - NYM/2018/0776/FL
Date: 06 March 2019 21:46:02
Attachments:

hi thanks for the letter and these are the drawings showing the drainage - thanks - regards
mick

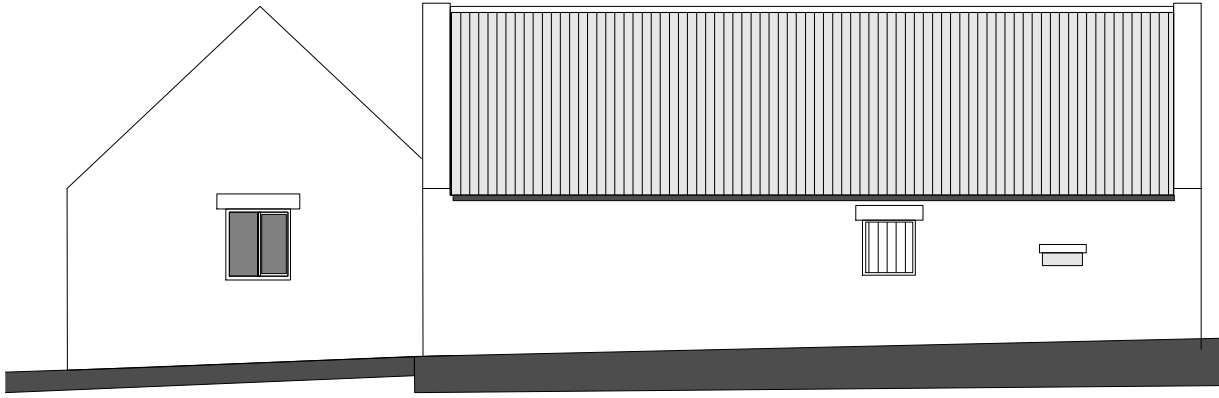


side elevation - north west

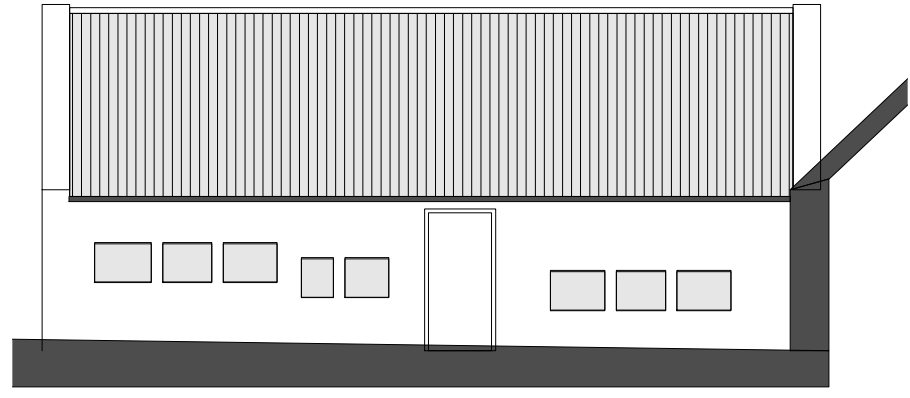


side elevation - south east


roofs = pantile finish
walls = stone
windows = timber

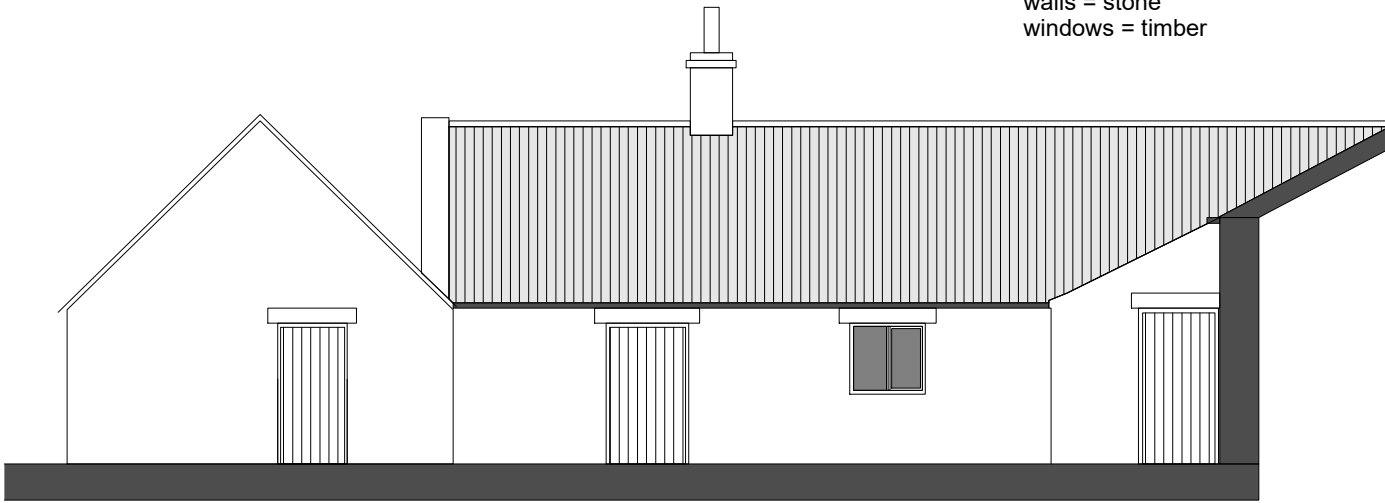

front elevation - south west

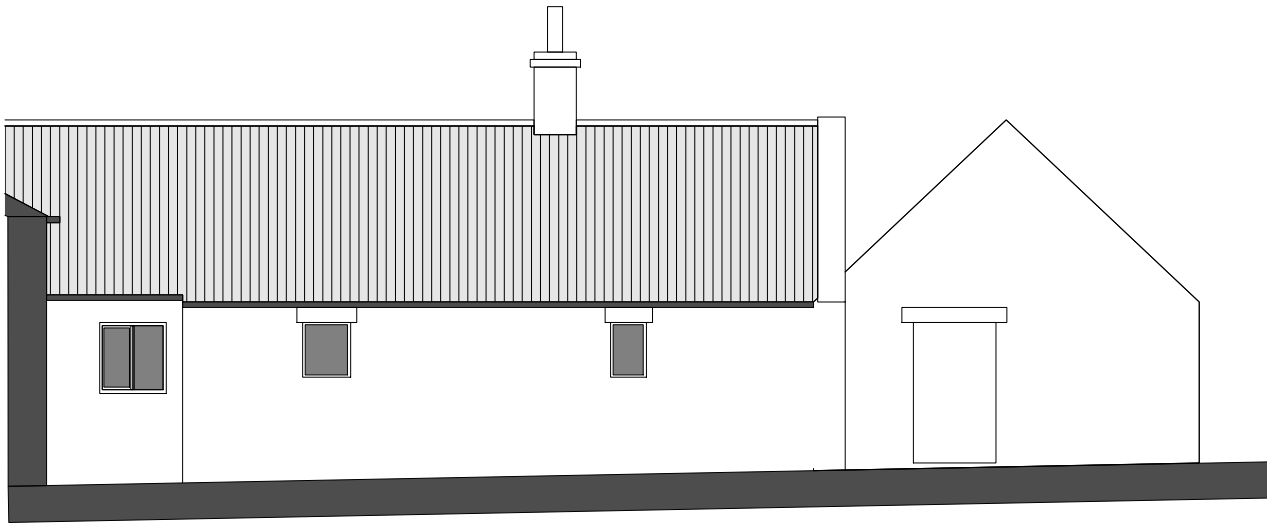

rear elevation - north east

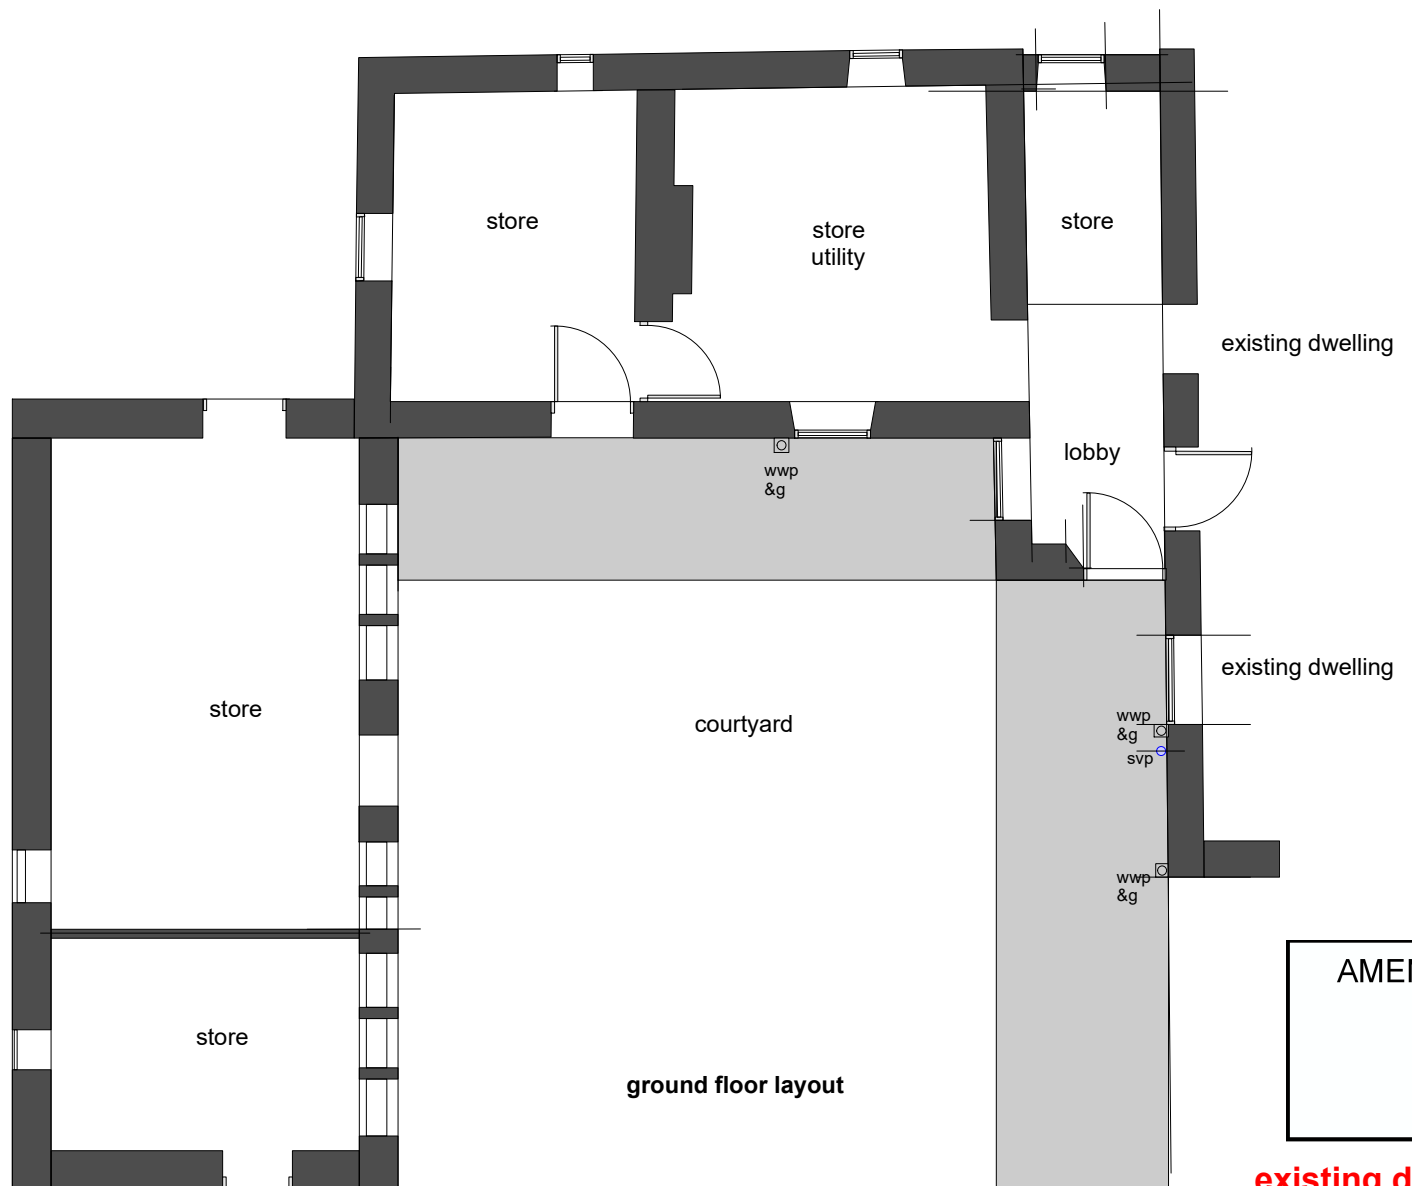


ground floor layout


AMENDED

existing drawing

proposed conversion of outbuildings into dwelling annexe - scale 1:100@A3

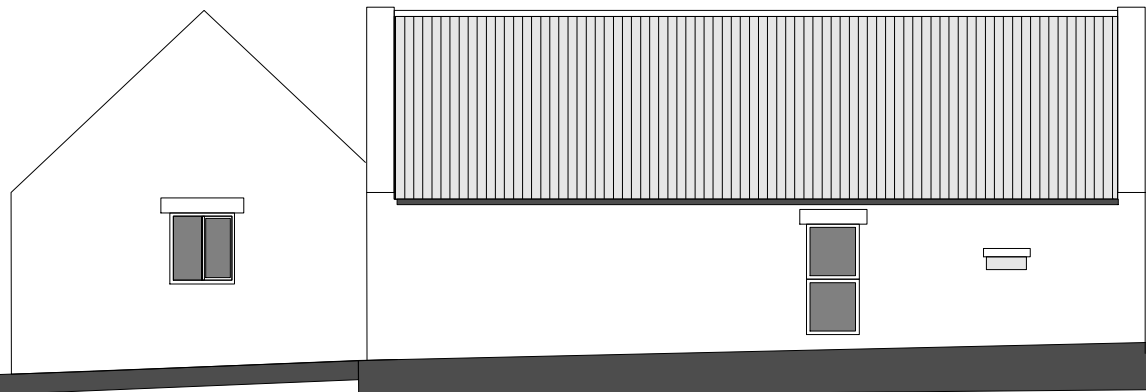


side elevation - north west

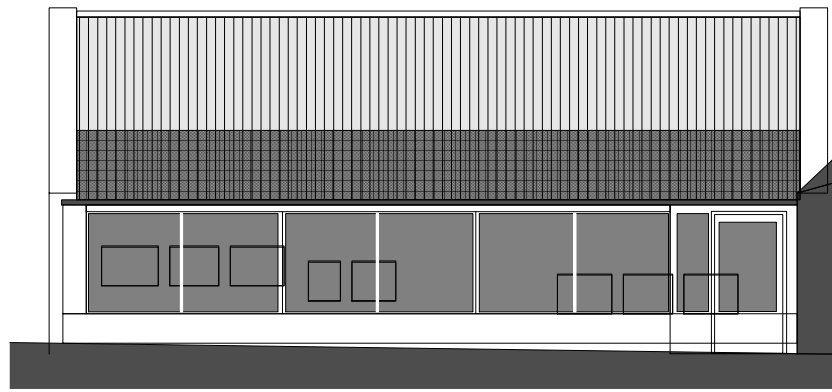


side elevation - south east

new catslide roof with pantile roof finish to walkway access with lead finish to end with stone wall to end of lobby with low stone wall and timber/glazing enclosure to south east elevation

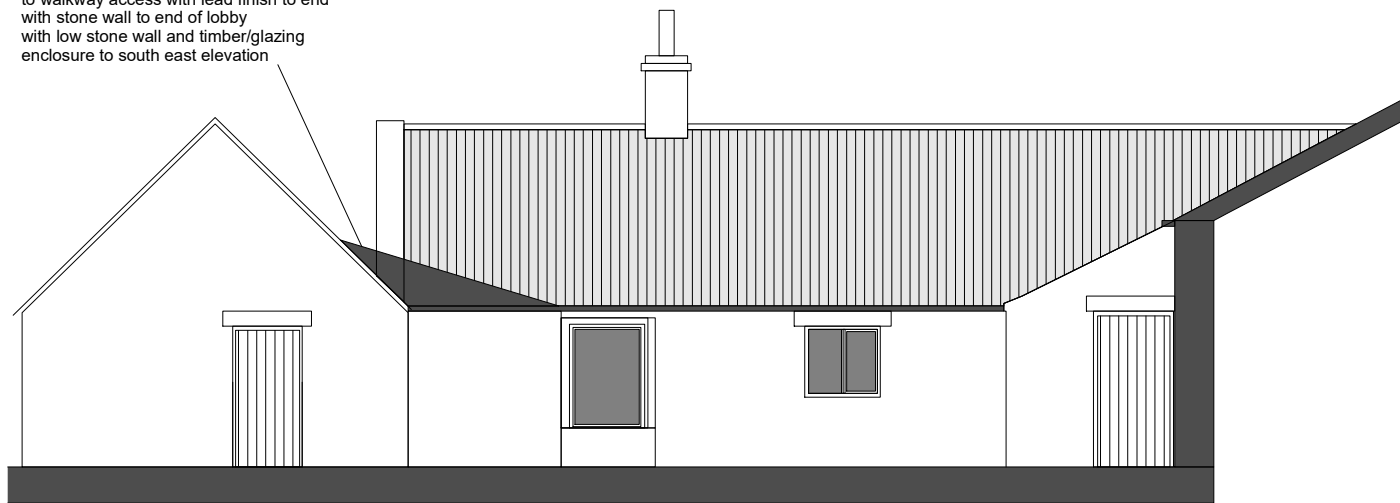


front elevation - south west

roof = pantile roof tiles
walls = existing stone and timber enclosure glazed
floors = levels to be created to be the same throughout

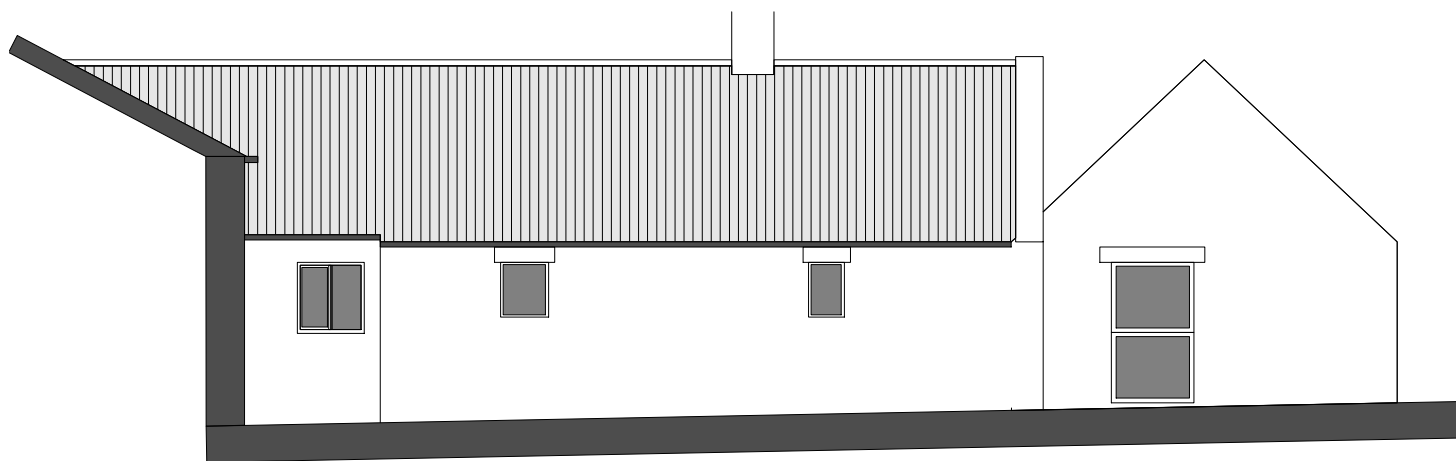

rear elevation - north east

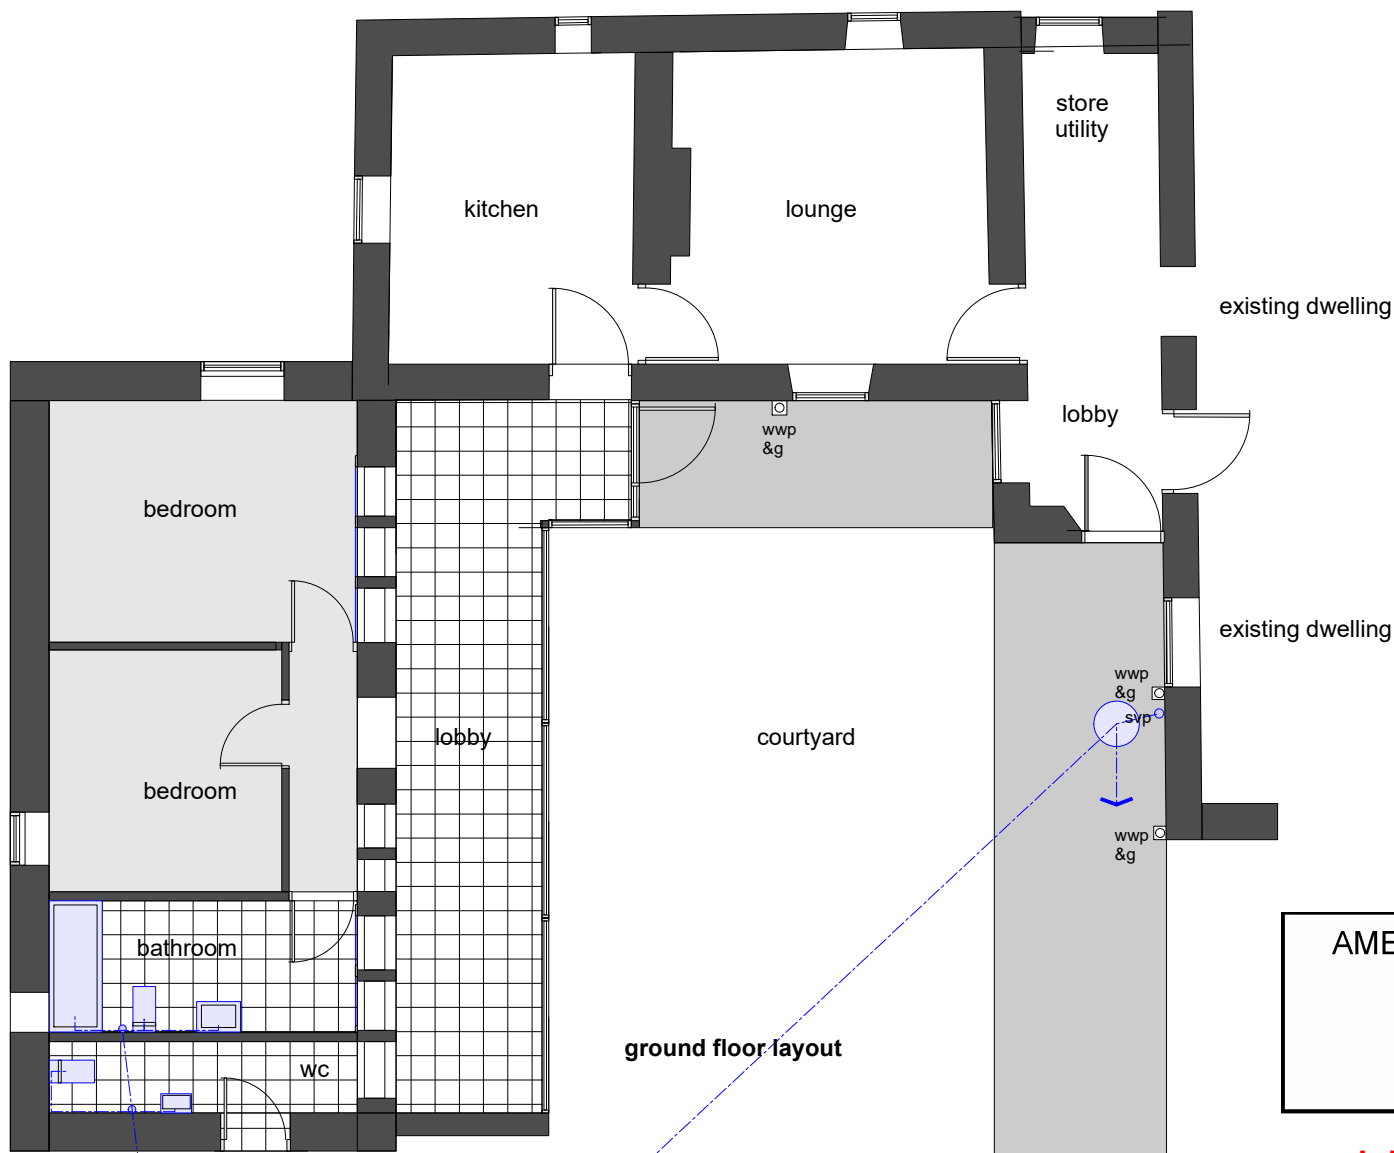

ground floor layout

AMENDED

proposed drawing

proposed conversion of outbuildings into dwelling annexe - scale 1:100@A3