




EXISTING SOUTH ELEVATION

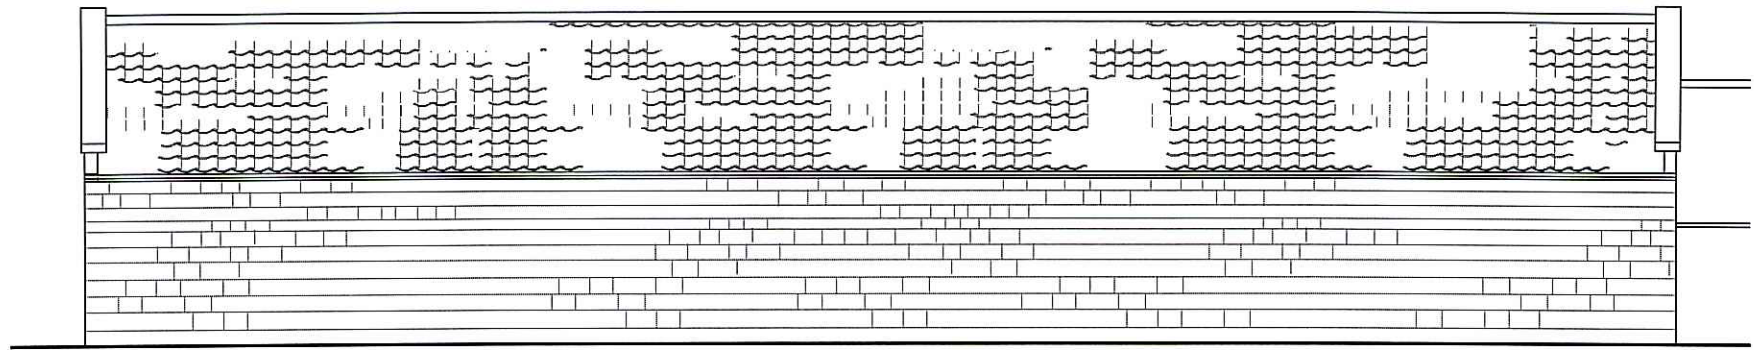


EXISTING WEST ELEVATION

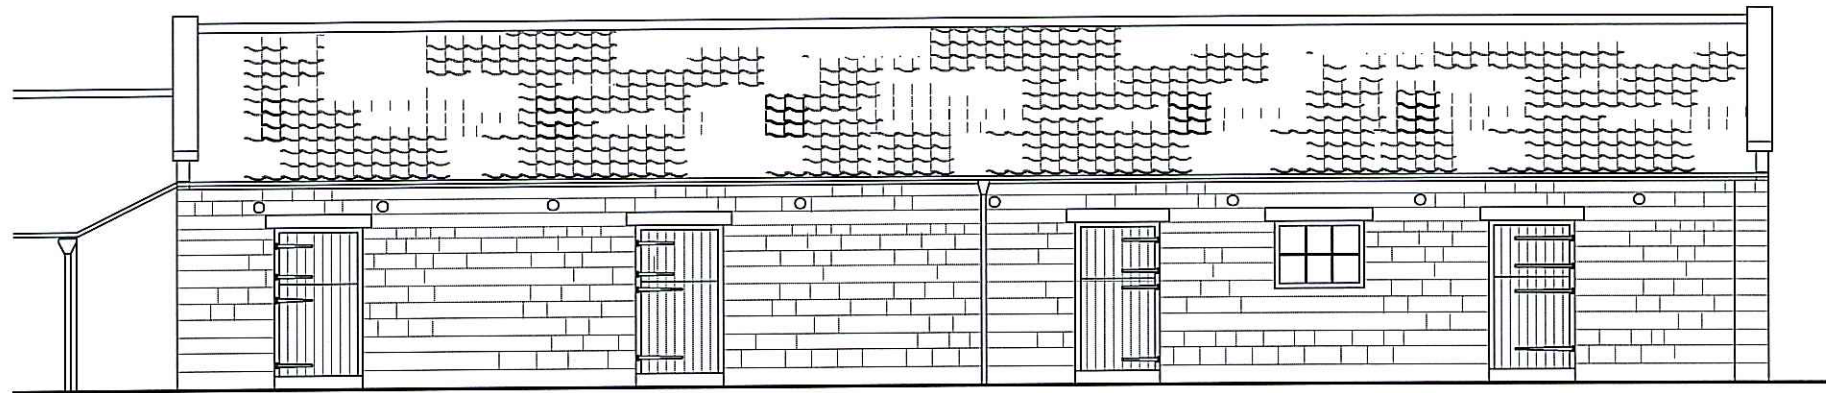


EXISTING EAST ELEVATION

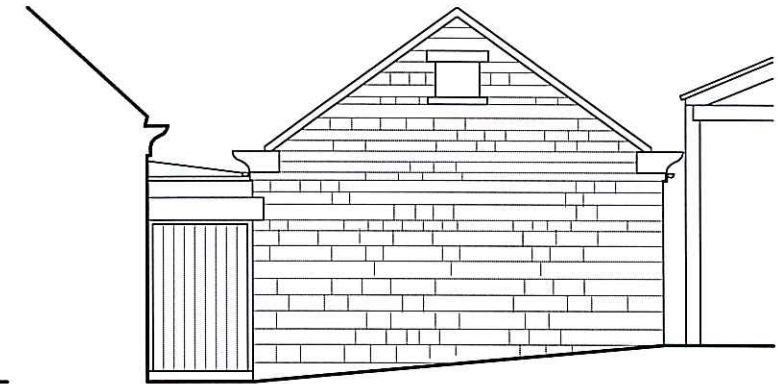

EXISTING NORTH ELEVATION

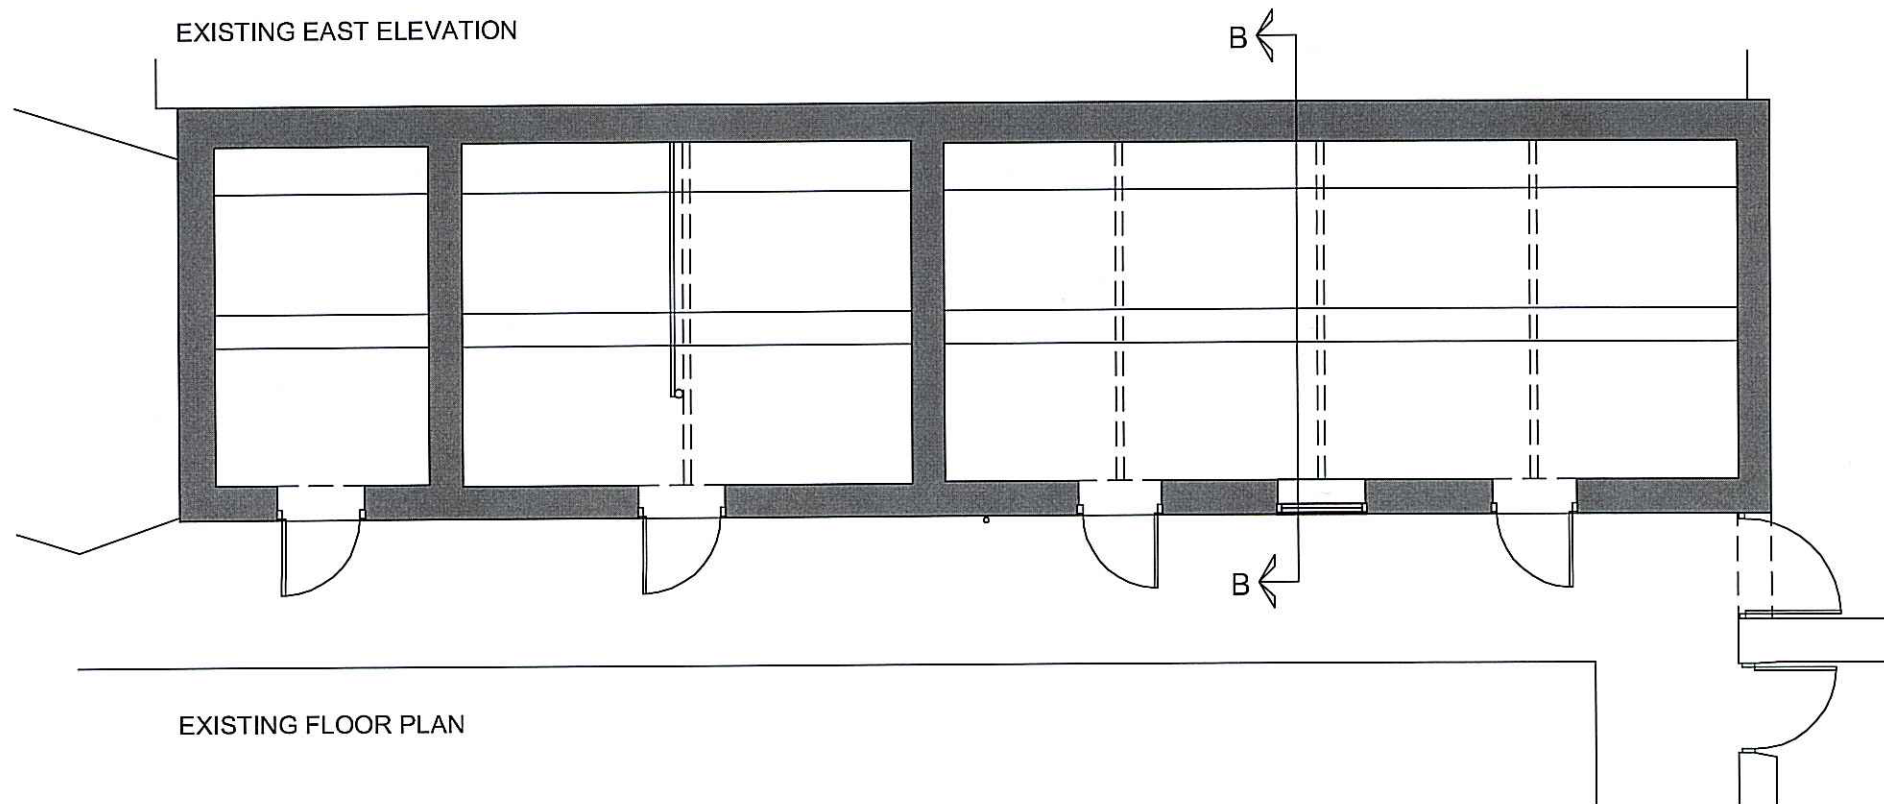

EXISTING FLOOR PLAN

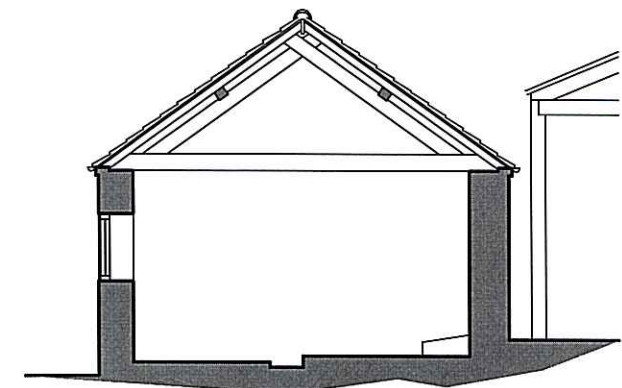


SECTION BB

24 NOV 2015


Revision A. Further details added. 12 Nov 15

Client	Mr J Guthrie	Peter Rudsdale - Architectural Services 20 Church Street, Castleton, Whitby, North Yorkshire, YO21 2EQ
Project	MANOR HOUSE FARM - Stable Conversion	
Drawing	PLAN, ELEVATIONS AND SECTION AS EXISTING	
Scale	1:100 @ A3	Date 18 Dec14
		Drawing No. 1424-03 Rev A

0 1 2 3 4 5m
Scale 1:100 @ A3

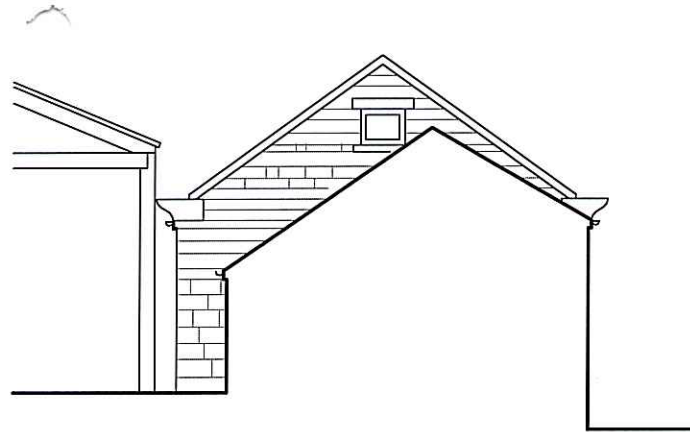


PROPOSED SOUTH ELEVATION

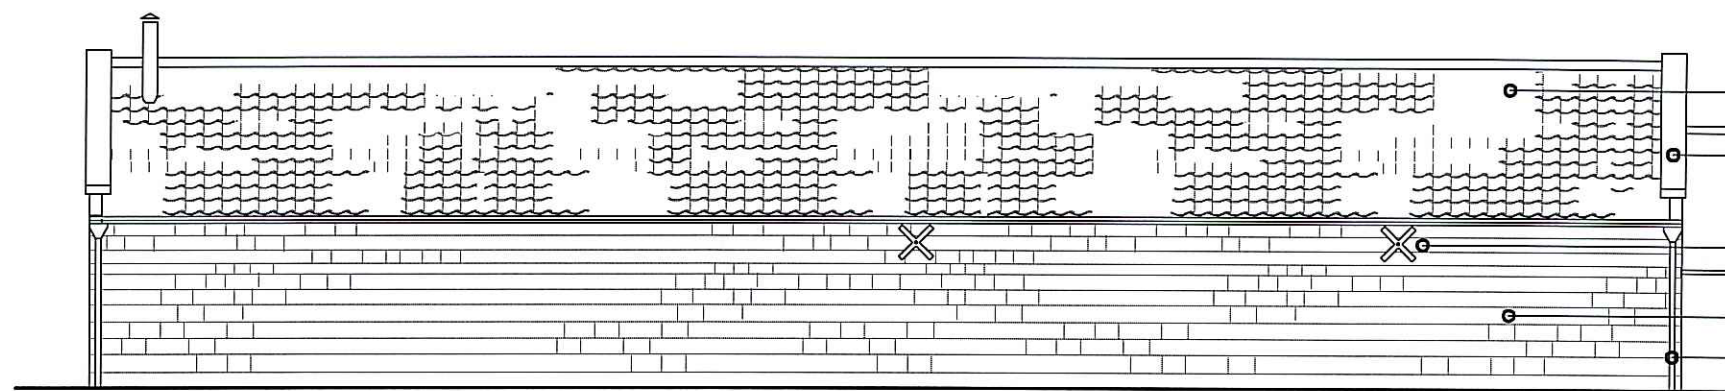


PROPOSED WEST ELEVATION

- Existing pantiles to be removed and set aside to be re-used following roof repairs.
- Stone copings to be removed and re-bedded.
- Steel ties to be inserted at cross wall positions to stabilise front wall.
- Masonry repairs to utilise existing stonework.
- Black cast iron rainwater goods.

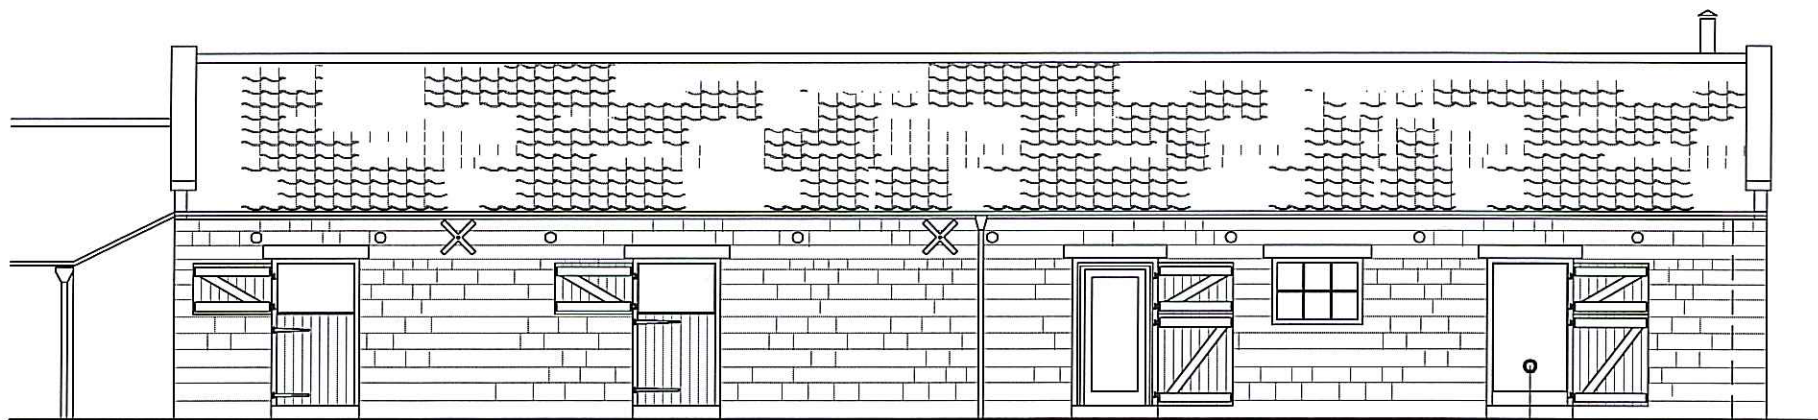


PROPOSED EAST ELEVATION

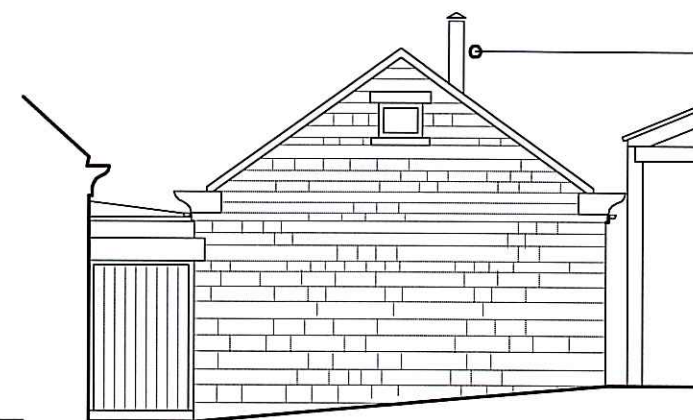


PROPOSED NORTH ELEVATION

- Flue to have matt black finish.

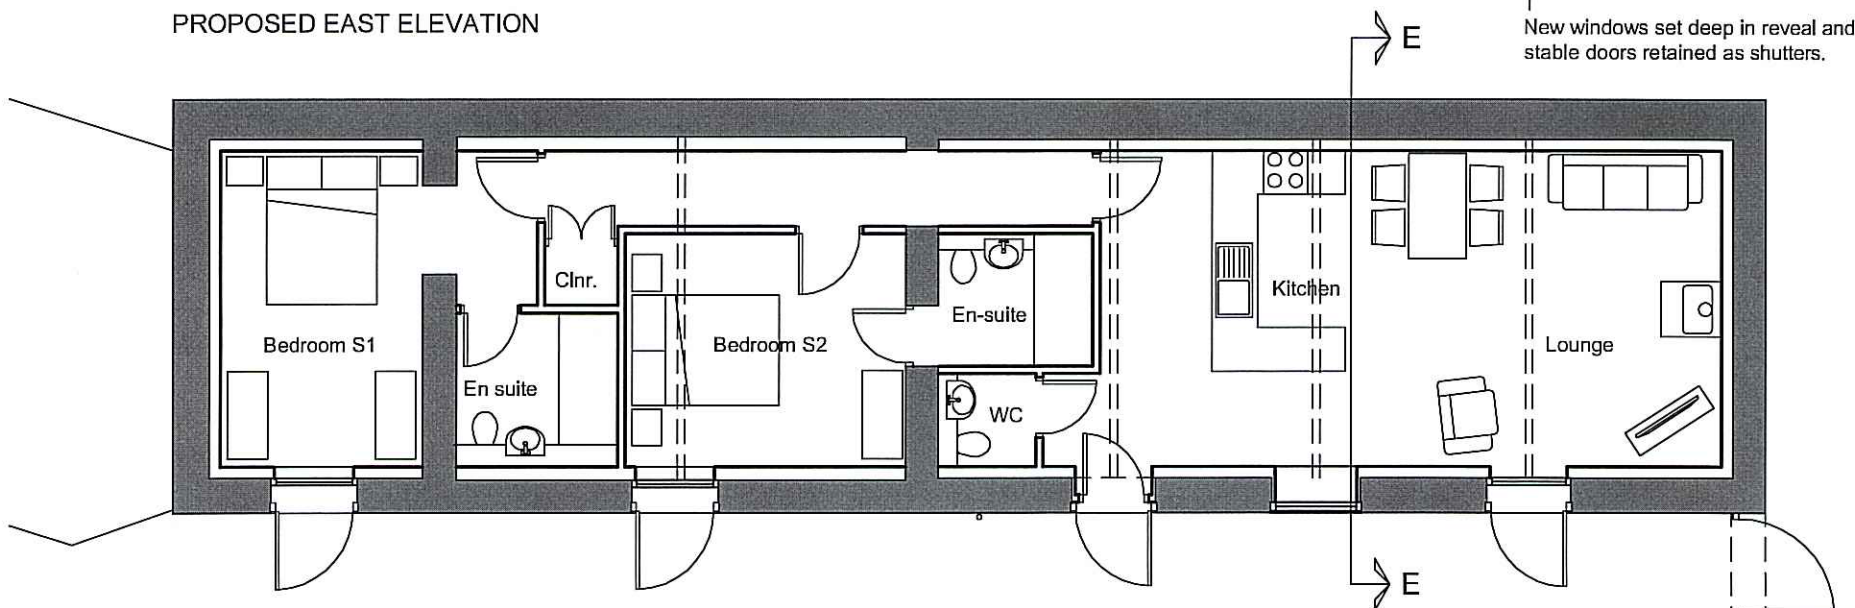

PROPOSED FLOOR PLAN

New windows set deep in reveal and stable doors retained as shutters.

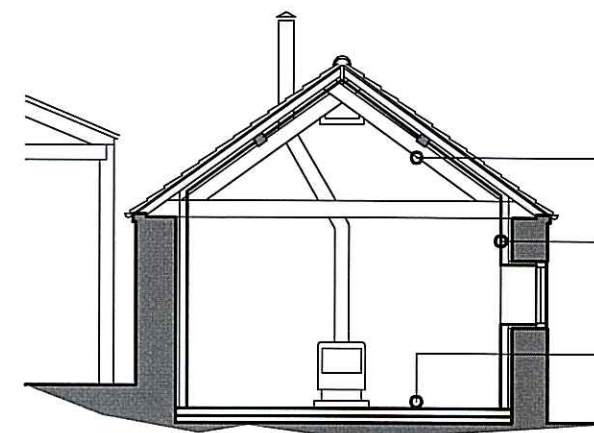


SECTION EE


- Trusses and purlins to remain exposed in principal rooms.
- Plastered blockwork lining to external walls.
- New floor slab throughout.

24 NOV 2015

Revision C. Further details added. 13 Nov 15
 Revision B. Amended following comments from NYMNP. 31 Jul 15
 Revision A. En-suite added. 15 May 15

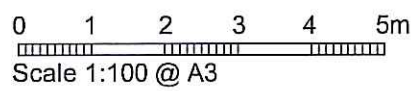


Client	Mr J Guthrie	Peter Rudsdale - Architectural Services 20 Church Street, Castleton, Whitby, North Yorkshire. YO21 2EQ		
Project	MANOR HOUSE FARM - Stable Conversion			
Drawing	PLAN, ELEVATIONS AND SECTION AS PROPOSED			
Scale	1:100 @ A3	Date	31 Dec14	Drawing No. 1424-06 Rev C

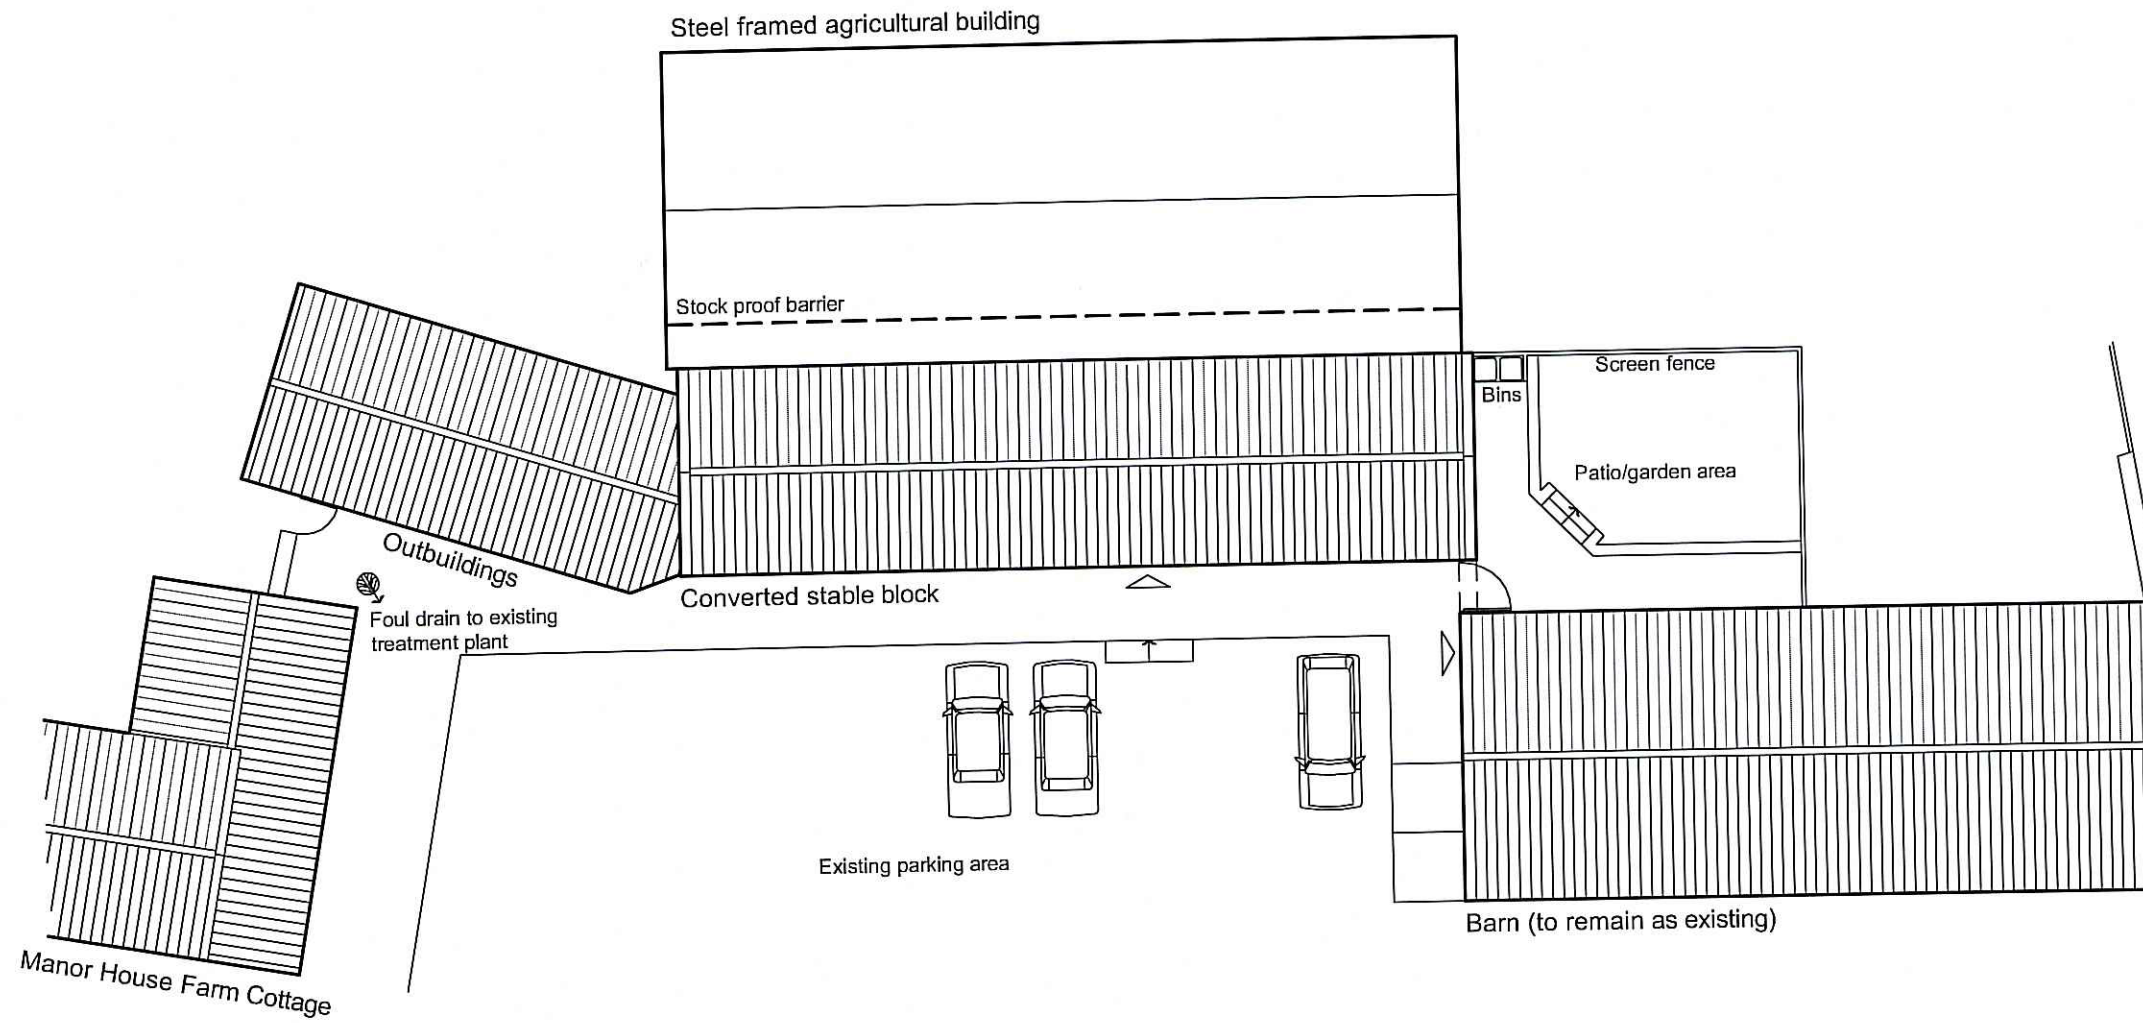

SITE PLAN AS PROPOSED



24 NOV 2015

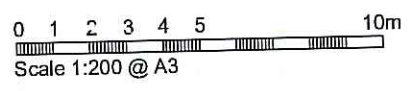

Revision A. Barn conversion omitted. Further details added. 12 Nov 15

Client	Mr J Guthrie	Peter Rudsdale - Architectural Services 20 Church Street, Castleton, Whitby, North Yorkshire, YO21 2EQ M. 07931 850633 E. peter.rudsdale@peterrudsdale.com		
Project	MANOR HOUSE FARM - Stable Conversion			
Drawing	SITE PLAN AS PROPOSED			
Scale	1:200 @ A3	Date	02 Jan 15	Drawing No. 1424-07 Rev A