



Do not scale from this drawing, only figured dimensions are to be taken from this drawing.  
 The contractor must verify all dimensions on site before commencing any work or shop drawings.  
 The contractor must report any discrepancies before commencing work. If this drawing exceeds the quantities taken in any way, the technician is to be informed before work is initiated.  
 Work within the construction (design and management) regulations 2015 is not to start until a health & safety plan has been produced. This drawing is copyright and must not be reproduced without consent of BHD Partnership Ltd.

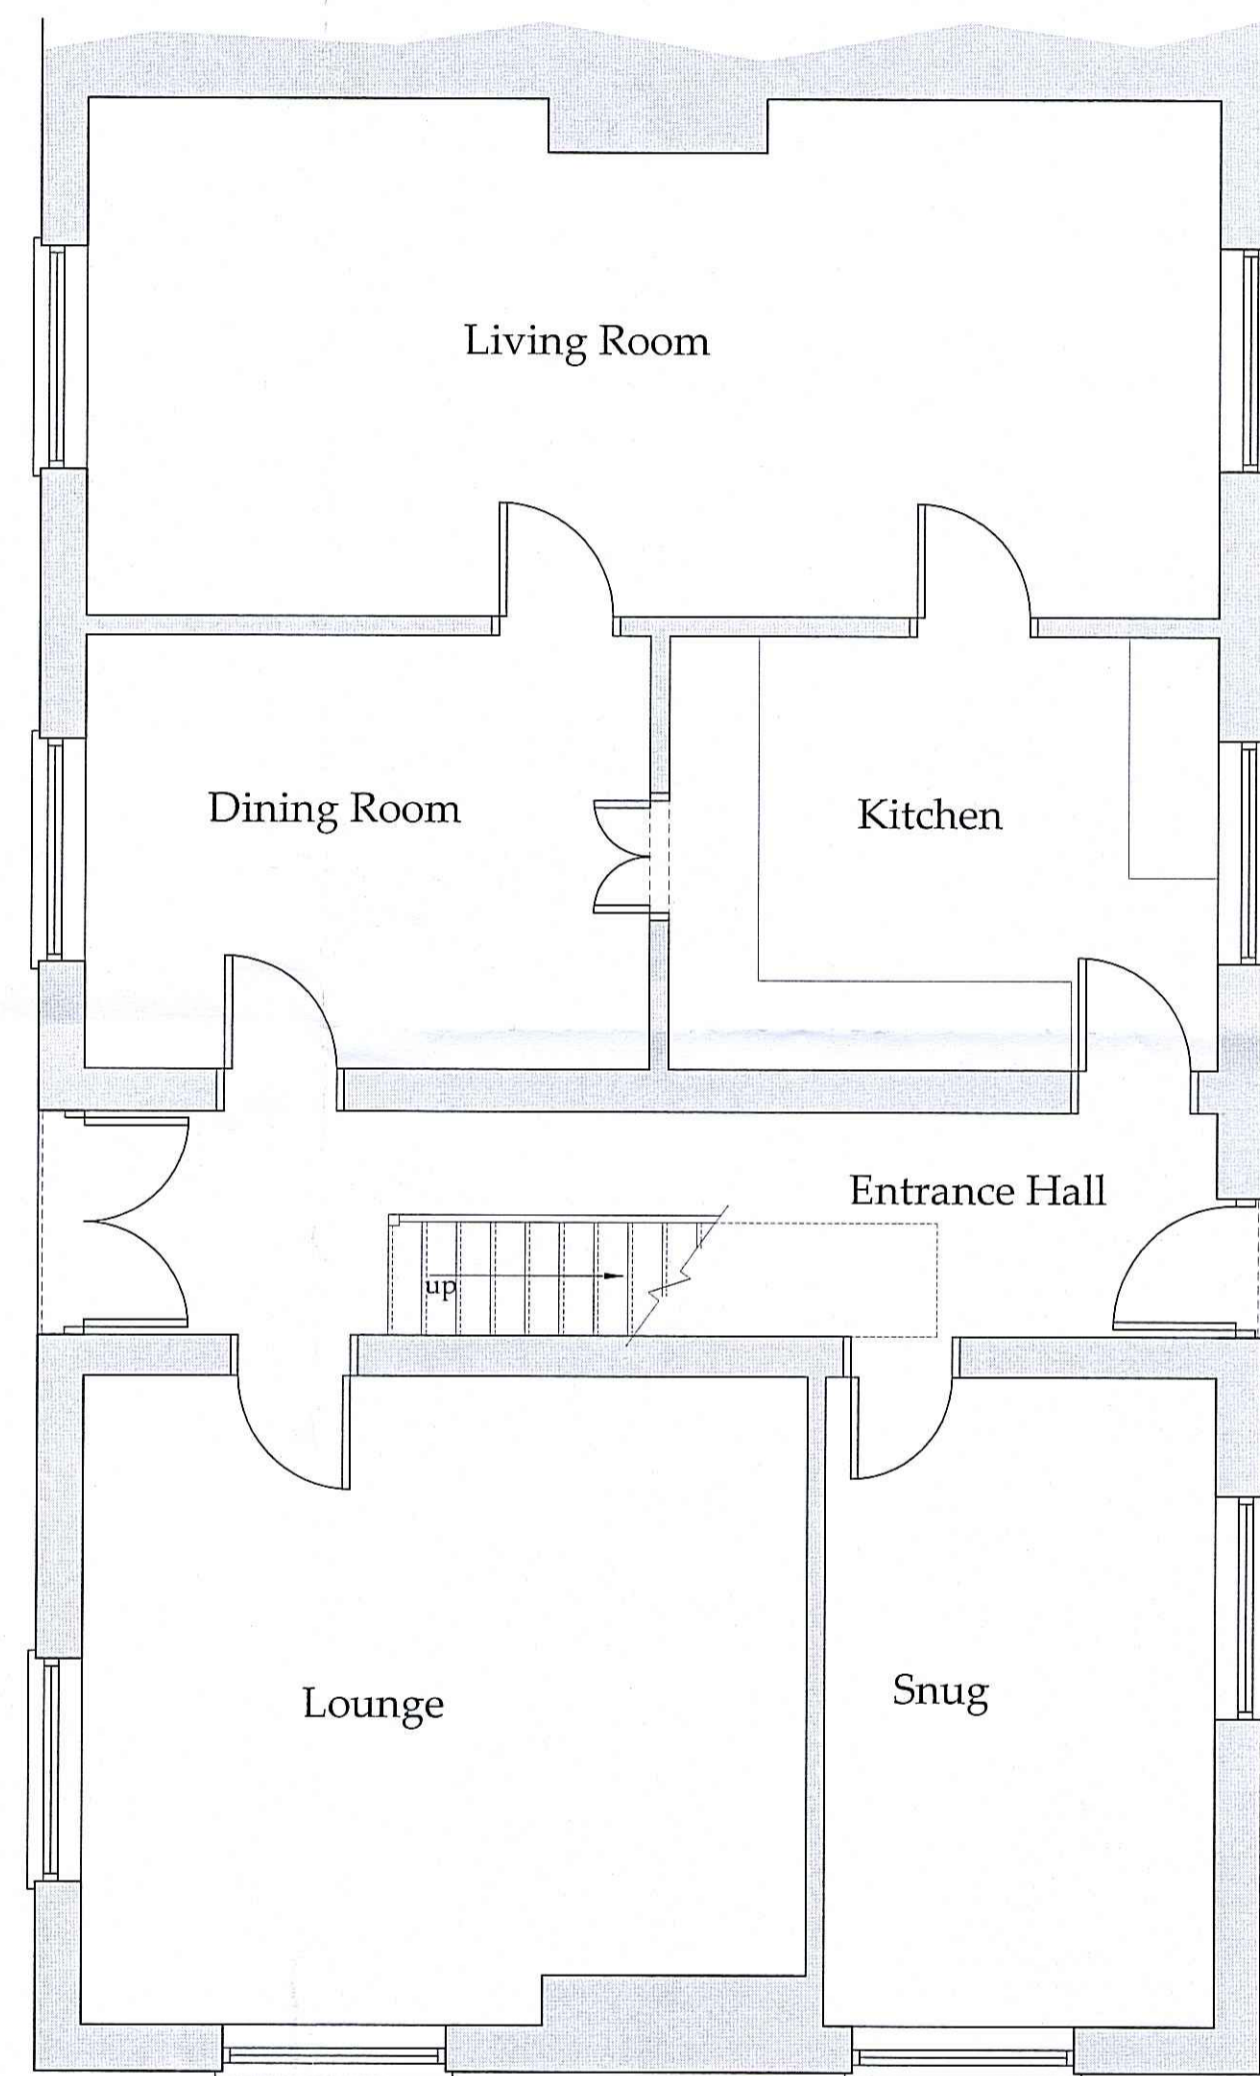

Ground Floor Plan  
 Scale 1:50

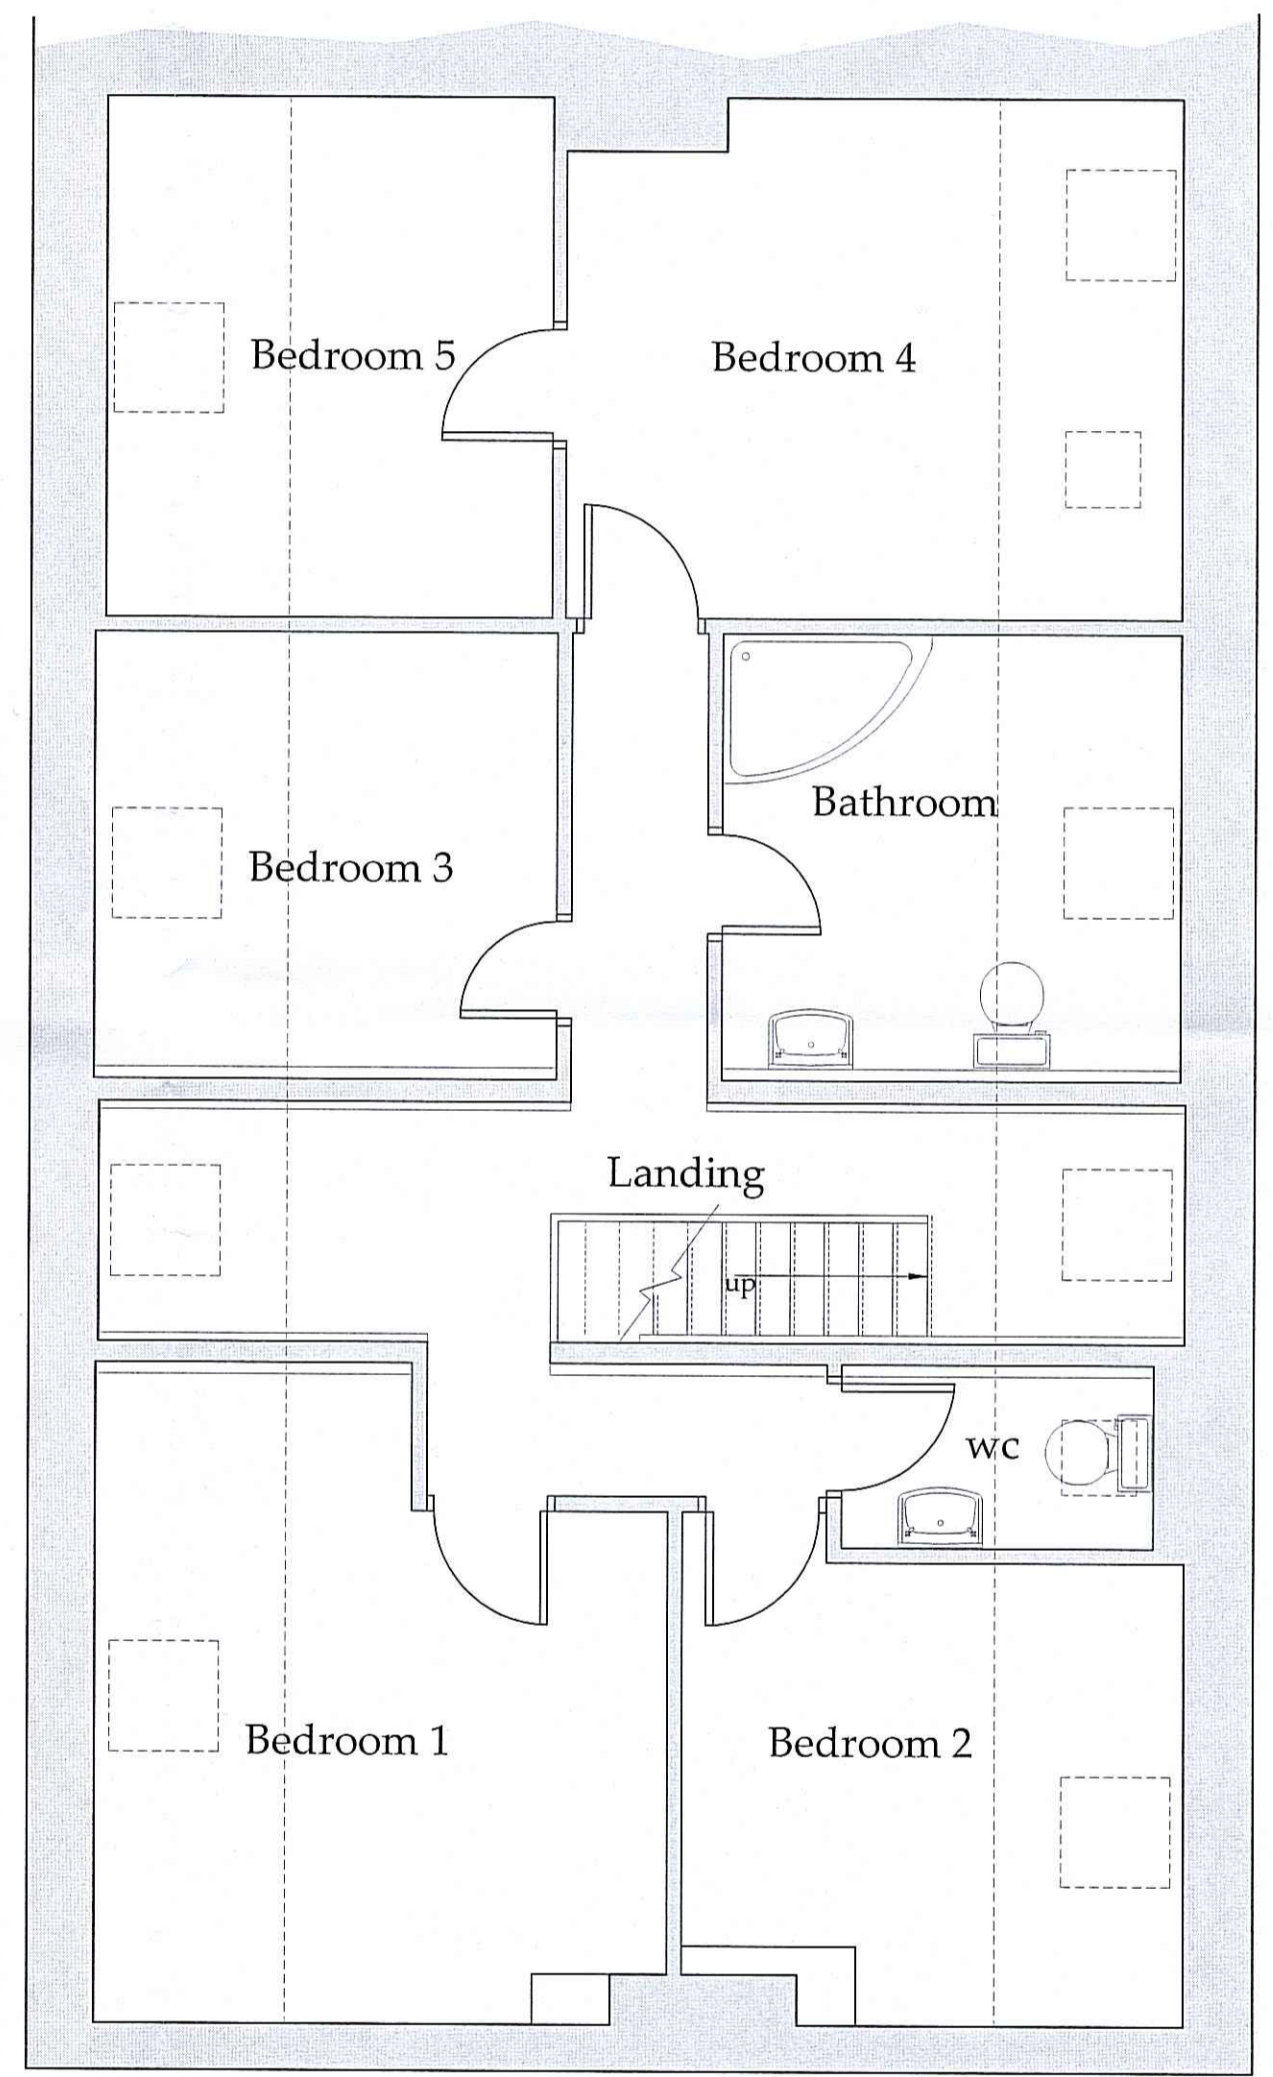

First Floor Plan  
 Scale 1:50

A	03/12/15	CE	Issued for approval
REV	DATE	BY	AMENDMENT

**bhd**  
 partnership  
 Architecture + Engineering  
 Airy Hill Manor, Waterstead Lane,  
 Whitby, N. Yorks. YO21 1QB.

CLIENT: Helen Leech

PROJECT: Hollins Institute  
 Grosmont

DRAWING: Existing  
 Plans

DRAWING STATUS: Preliminary

DRAWN: C Eynon	CHECKED: N I Duffield
-------------------	--------------------------

SCALE @ SIZE: 1:50 @ A1	DATE: 03/12/15
----------------------------	-------------------

DRAWING No: D10886-02	REV: A
--------------------------	-----------