



EXISTING WEST ELEVATION

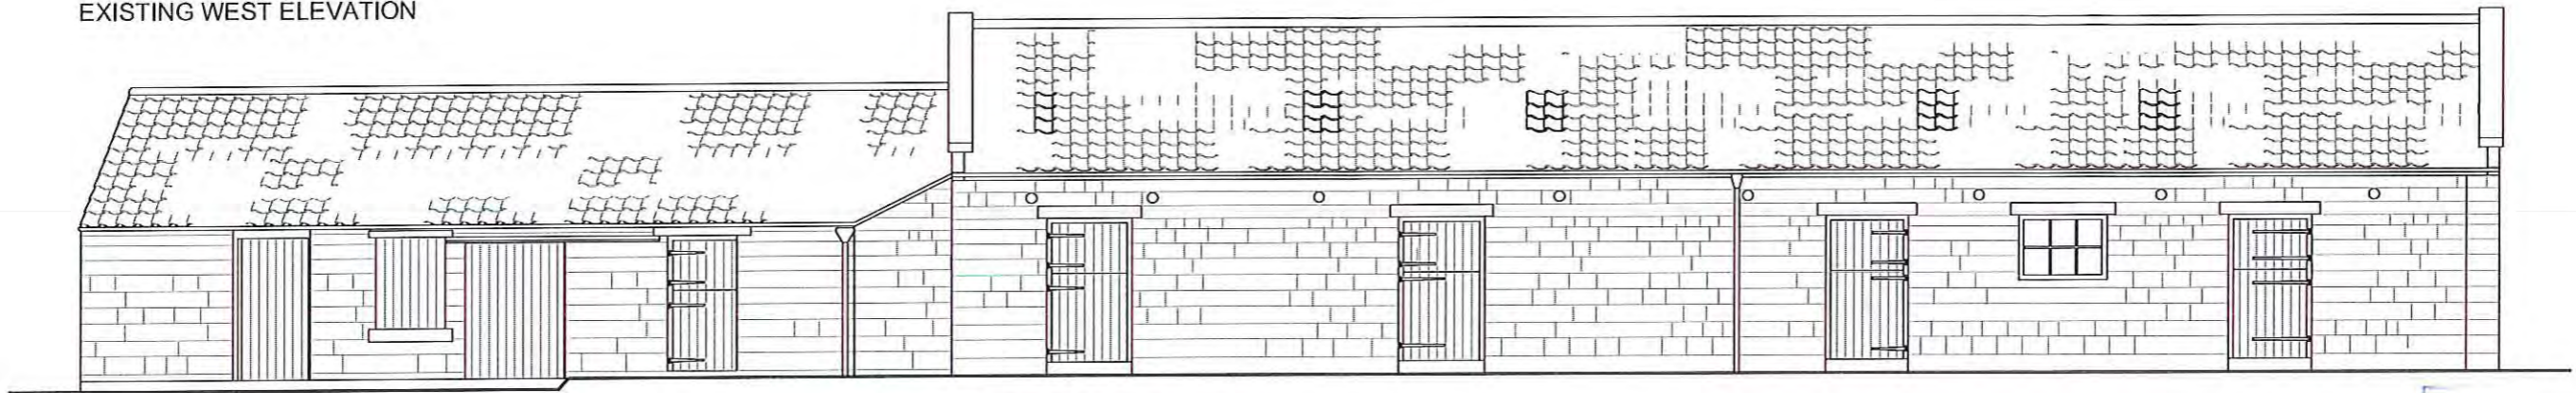

EXISTING EAST ELEVATION

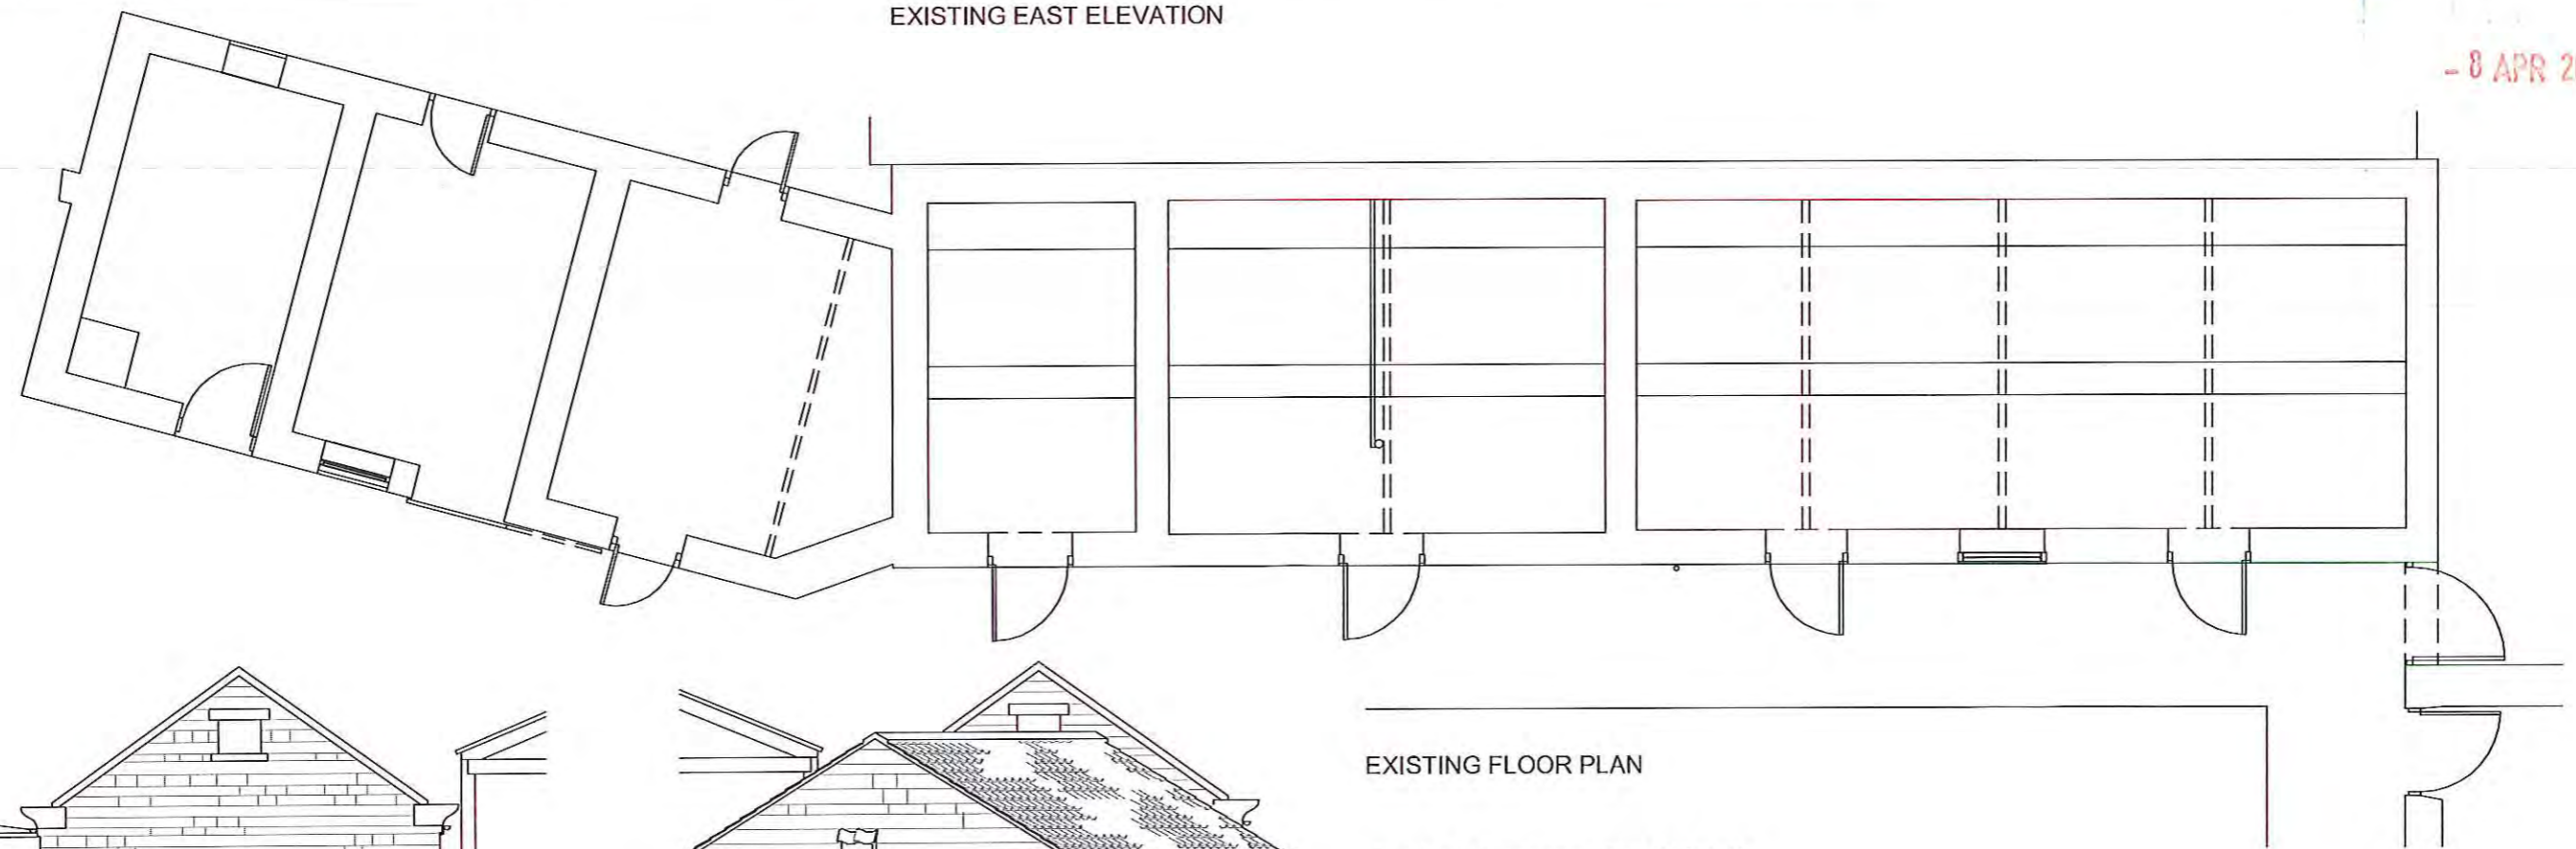


- 8 APR 2016


EXISTING FLOOR PLAN

Revision B. Store rooms added. 19 Feb 16
 Revision A. Further details added. 12 Nov 15

Client	Mr J Guthrie	Peter Rudsdale - Architectural Services 20 Church Street, Castleton, Whitby, North Yorkshire. YO21 2EQ
Project	MANOR HOUSE FARM - Stable Conversion	
Drawing	PLAN AND ELEVATIONS AS EXISTING	
Scale	1:100 @ A3	Date 18 Dec14
		Drawing No. 1424-03 Rev B

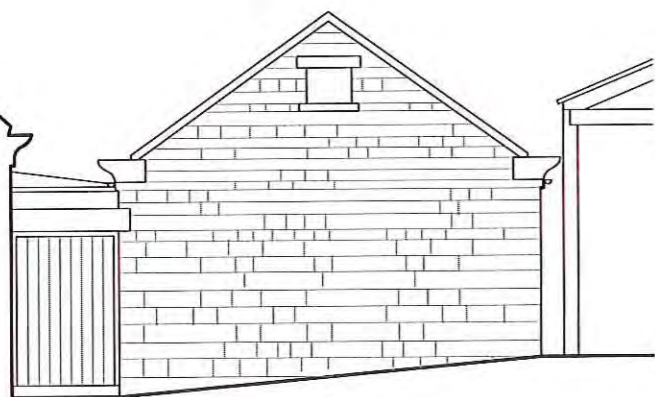


EXISTING NORTH ELEVATION

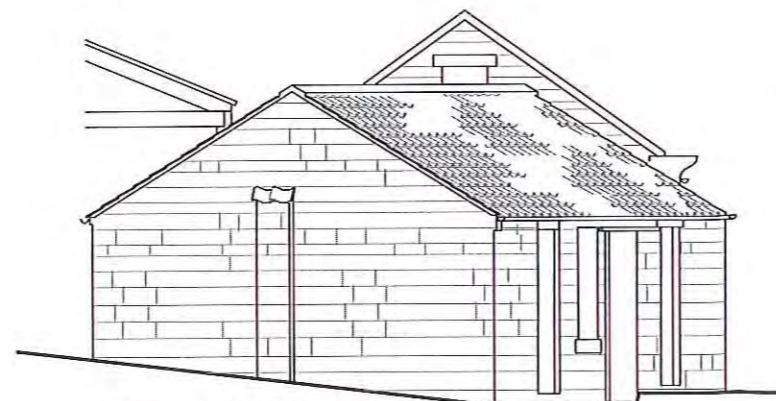


EXISTING SOUTH ELEVATION


0 1 2 3 4 5m
 Scale 1:100 @ A3

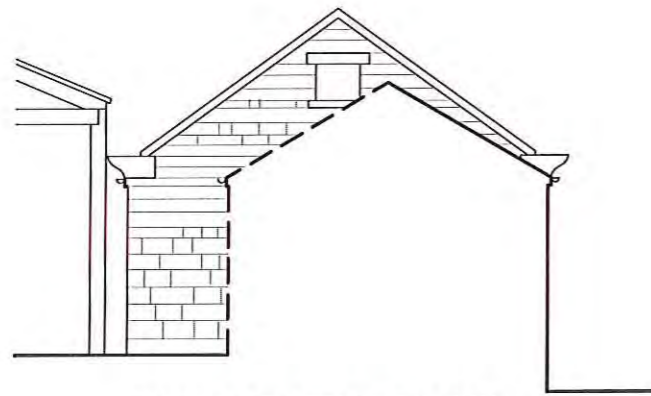


EXISTING SOUTH ELEVATION

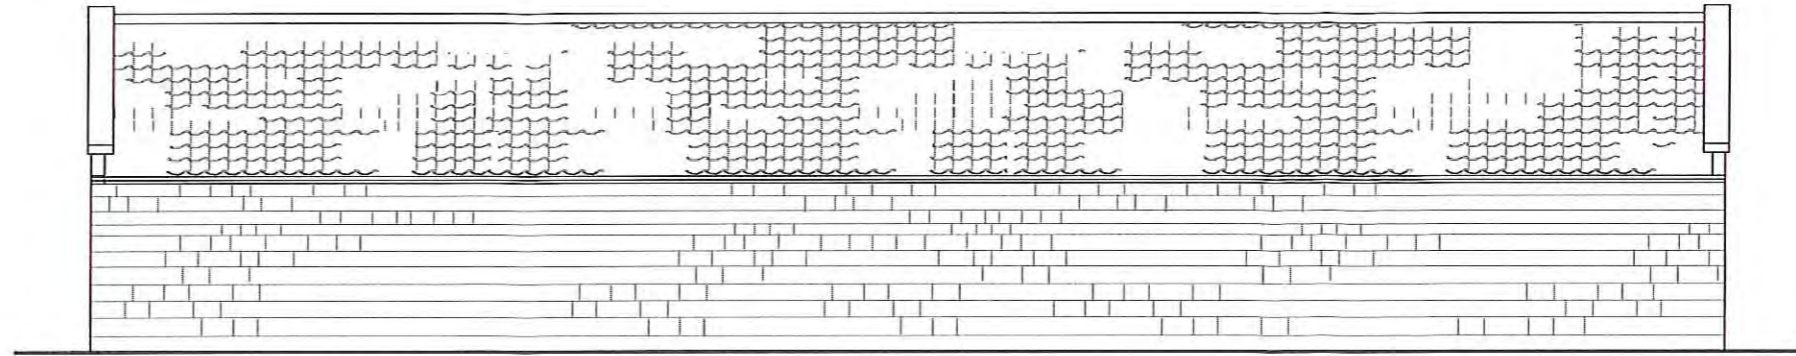


EXISTING WEST ELEVATION

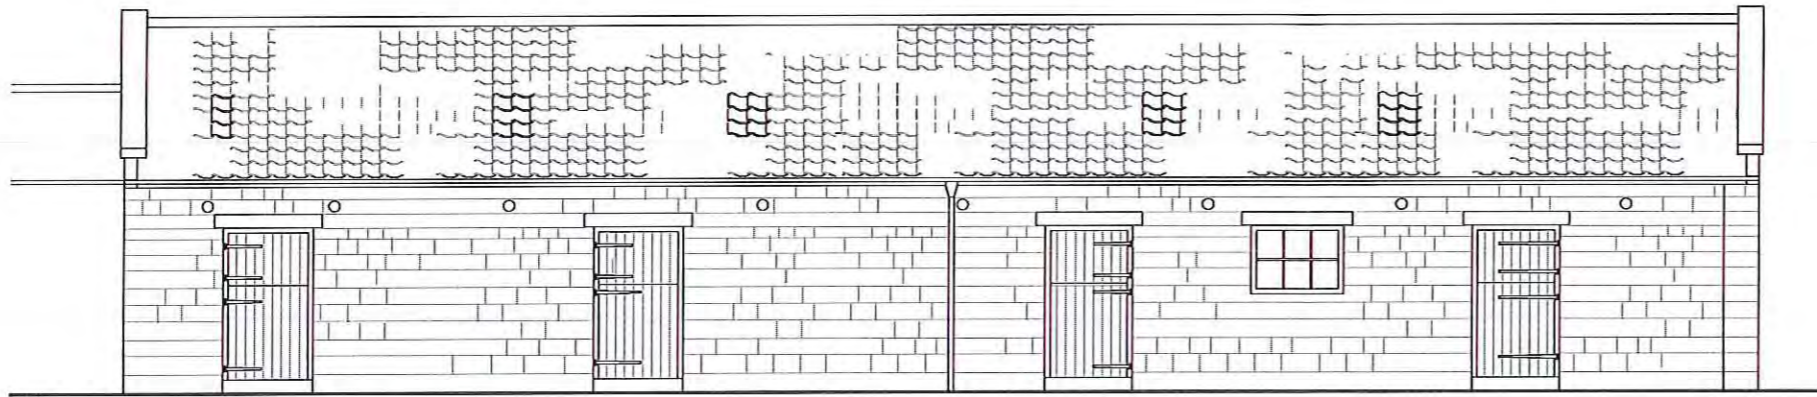


EXISTING EAST ELEVATION

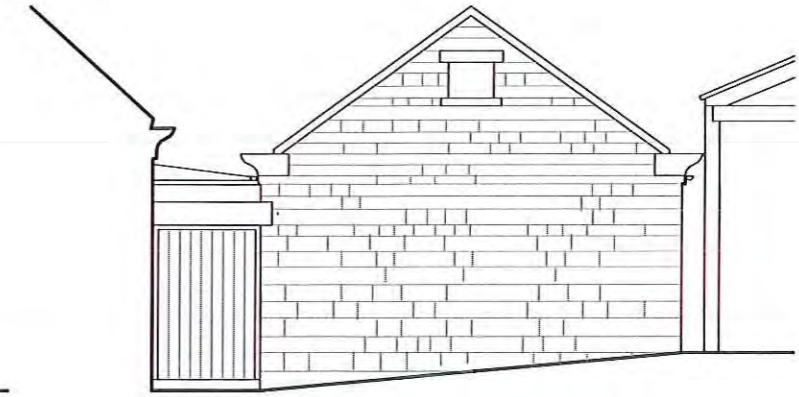

EXISTING NORTH ELEVATION

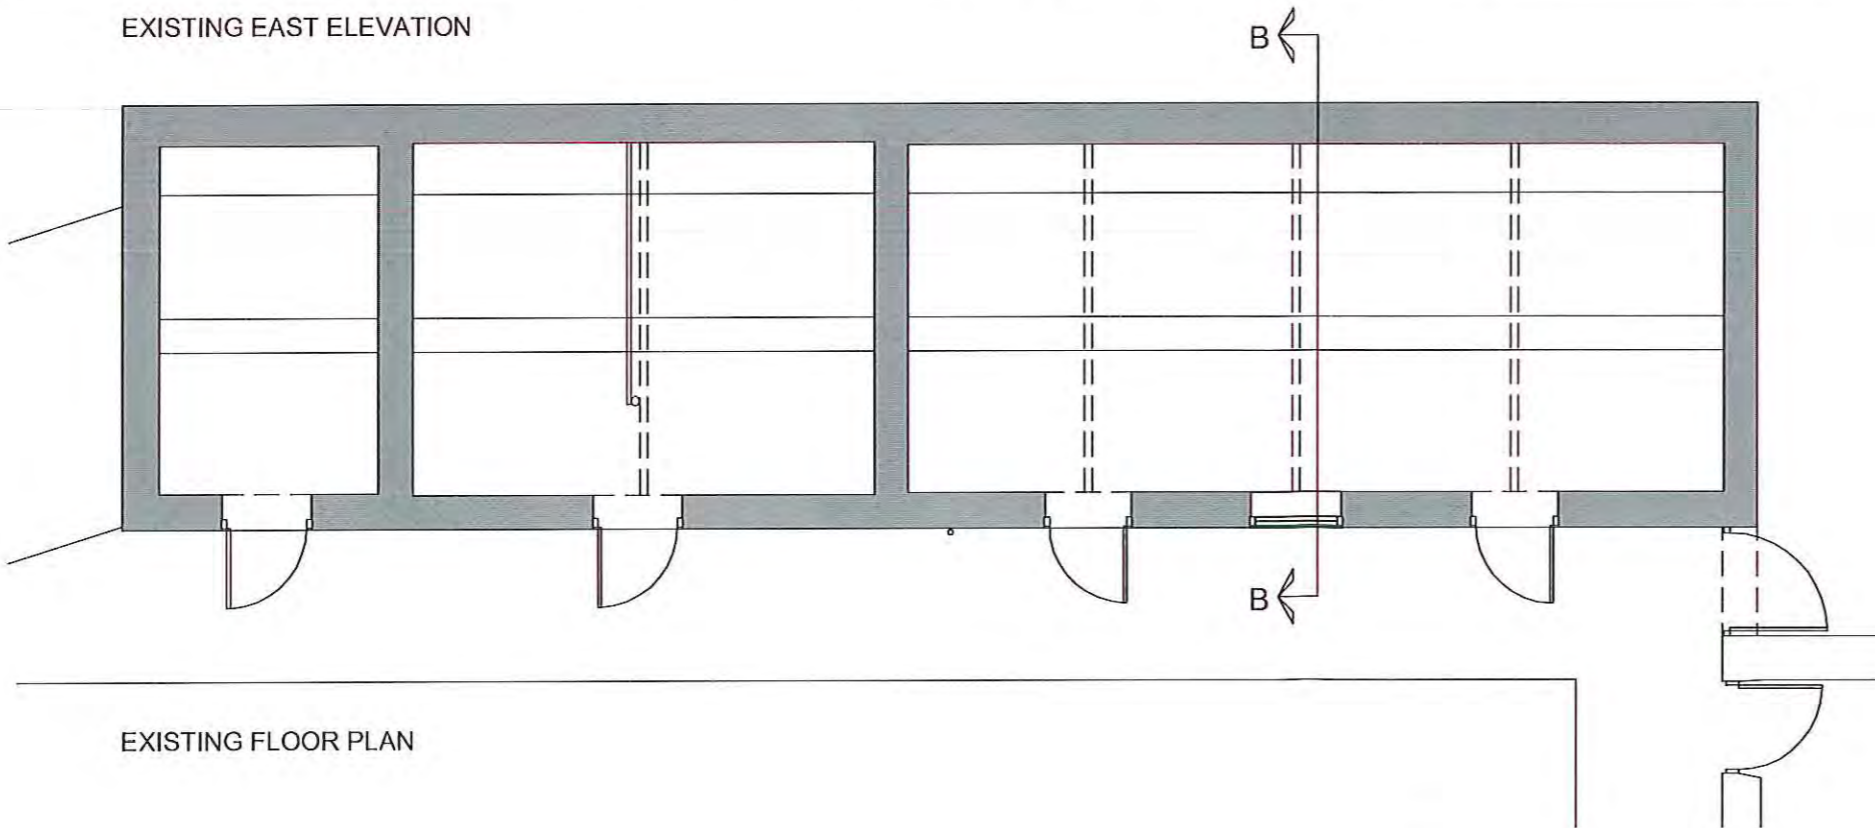

EXISTING FLOOR PLAN

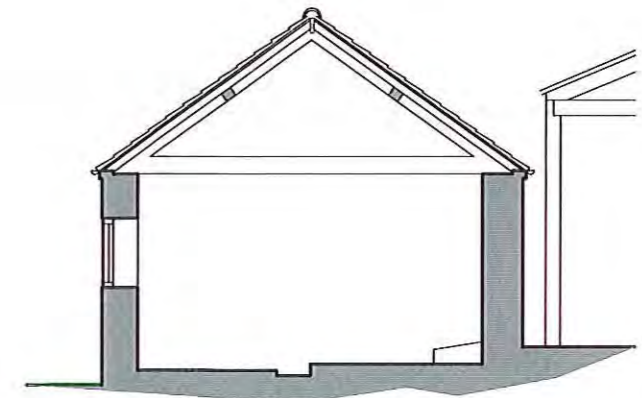


SECTION BB

- 8 APR 2016


0 1 2 3 4 5m
Scale 1:100 @ A3

R		
Client	Mr J Guthrie	Peter Rudsdale - Architectural Services 20 Church Street, Castleton, Whitby, North Yorkshire, YO21 2EQ
Project	MANOR HOUSE FARM - Stable Conversion	
Drawing	PLAN, ELEVATIONS AND SECTION AS EXISTING	
Scale	1:100 @ A3	Date 18 Dec14
		Drawing No. 1424-03

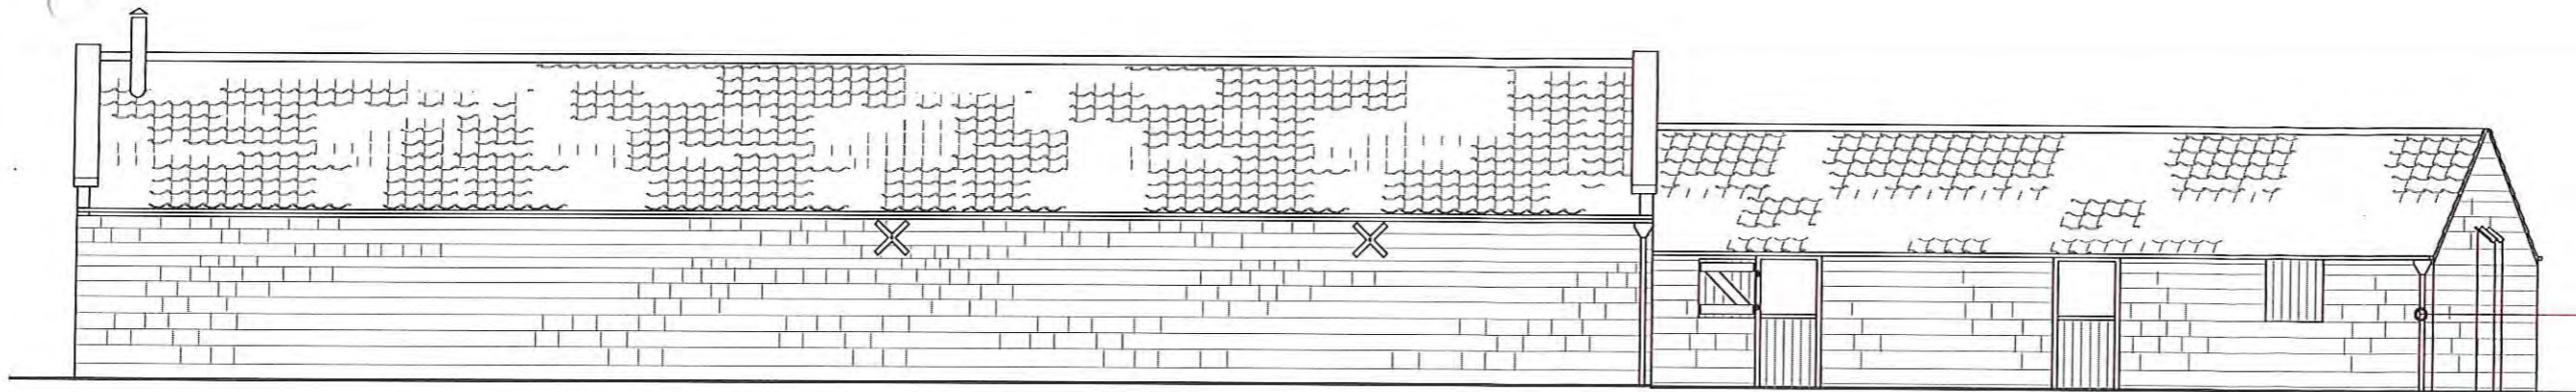

PROPOSED WEST ELEVATION

Black cast iron rainwater goods.

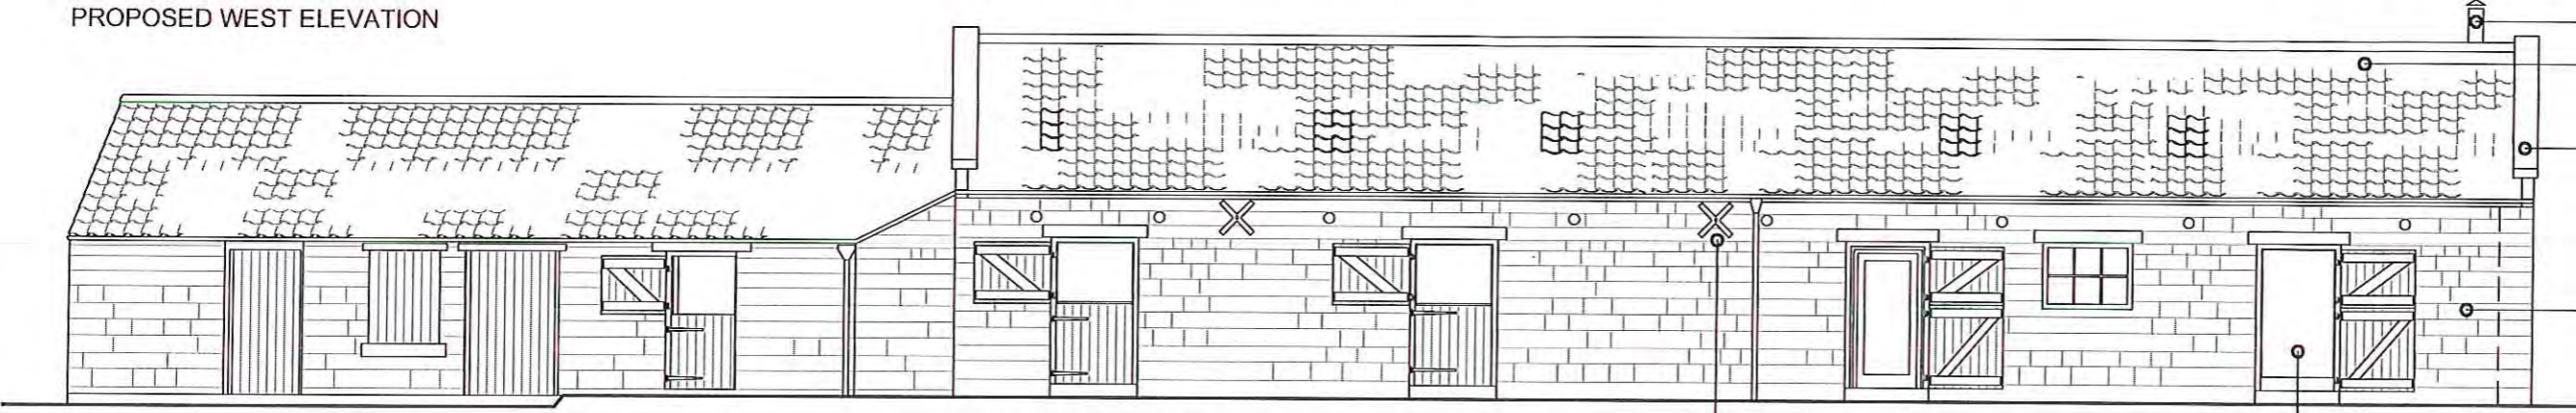


PROPOSED EAST ELEVATION

Flue to have matt black finish.
 Existing pantiles to be removed and set aside to be re-used following roof repairs.
 Stone copings to be removed and re-bedded.
 Masonry repairs to utilise existing stonework.


Steel ties to be inserted at cross wall positions to stabilise front wall.

New windows set deep in reveal with stable doors as shutters.

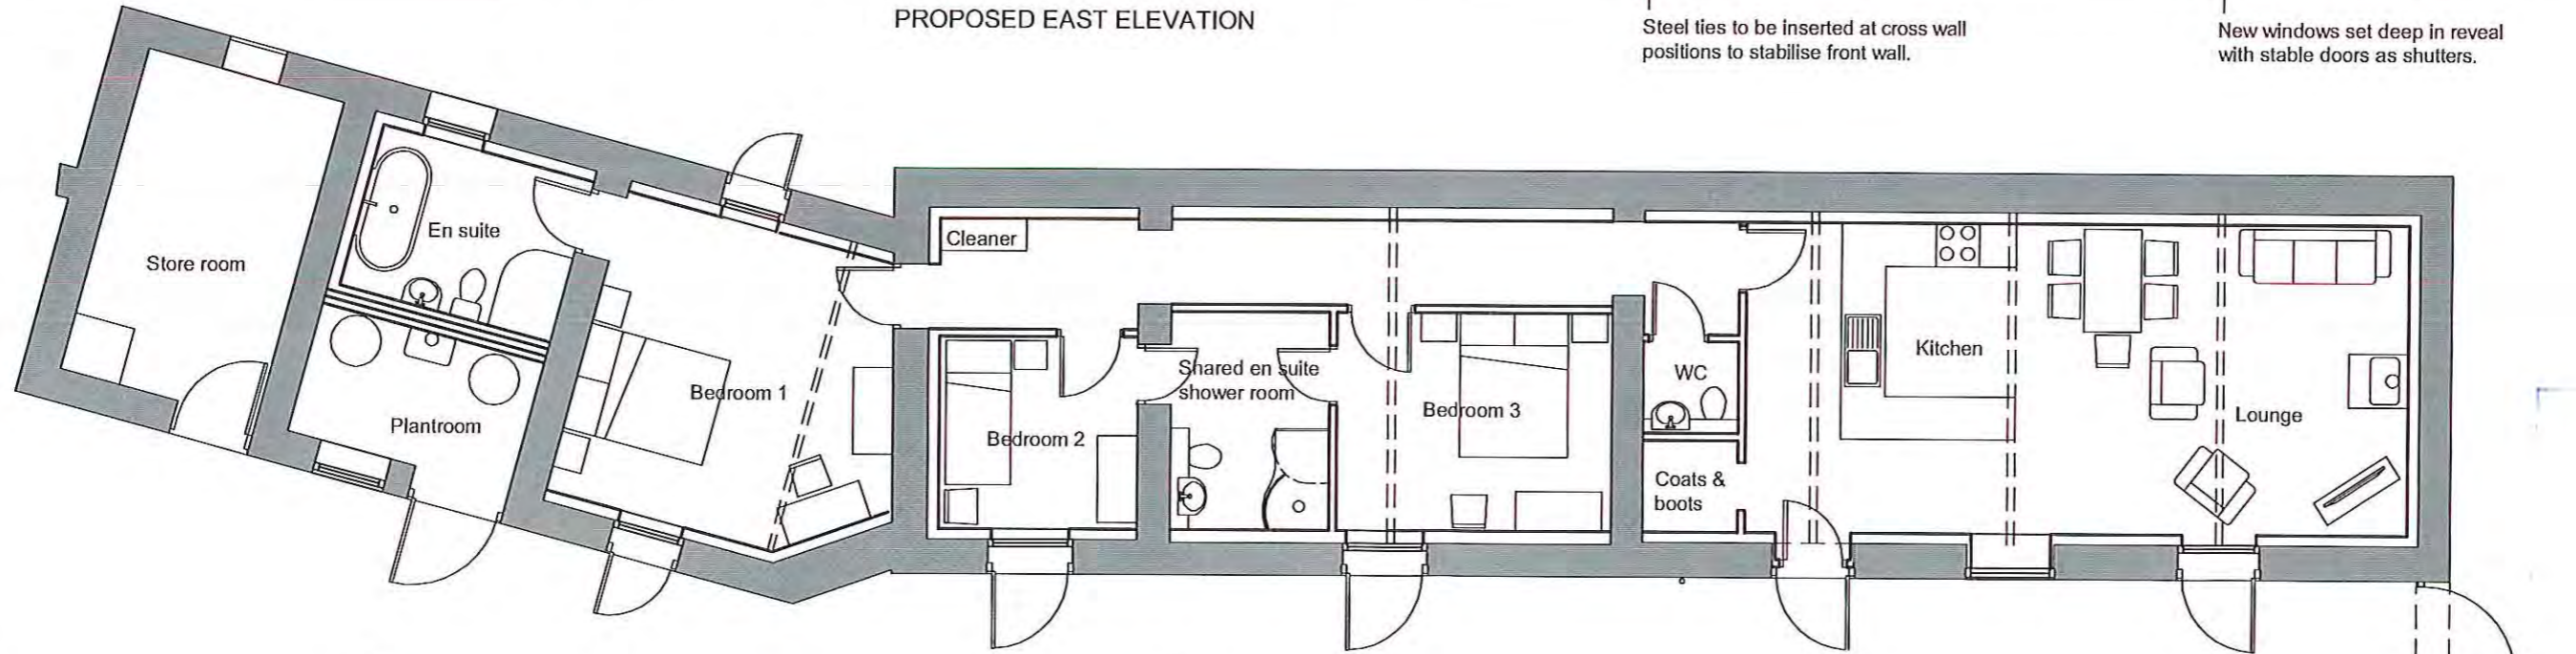


- 8 APR 2016

PROPOSED FLOOR PLAN

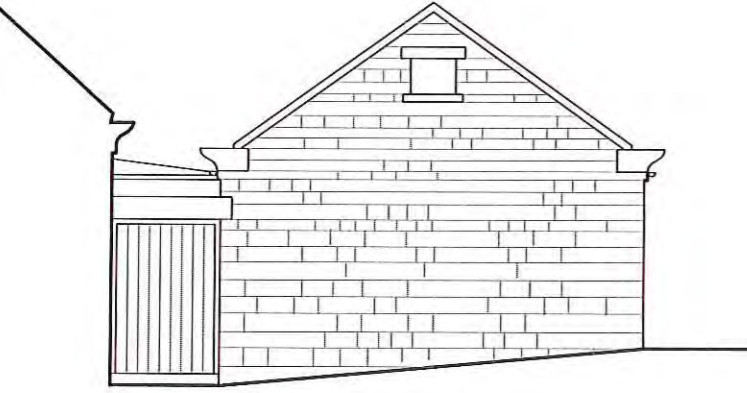


PROPOSED NORTH ELEVATION

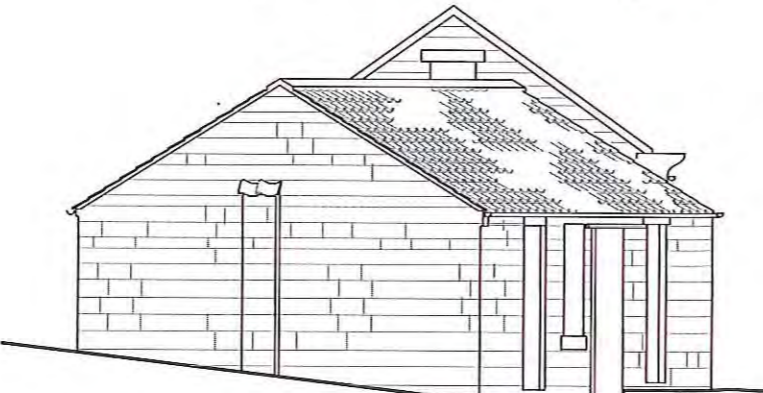

PROPOSED SOUTH ELEVATION

0 1 2 3 4 5m
 Scale 1:100 @ A3

R	Client Mr J Guthrie	Peter Rudsdale - Architectural Services 20 Church Street, Castleton, Whitby, North Yorkshire, YO21 2EQ
	Project MANOR HOUSE FARM - Stable Conversion	
	Drawing PLAN AND ELEVATIONS AS PROPOSED	
	Scale 1:100 @ A3	Date 07 Apr 16
		Drawing No. 1424-08

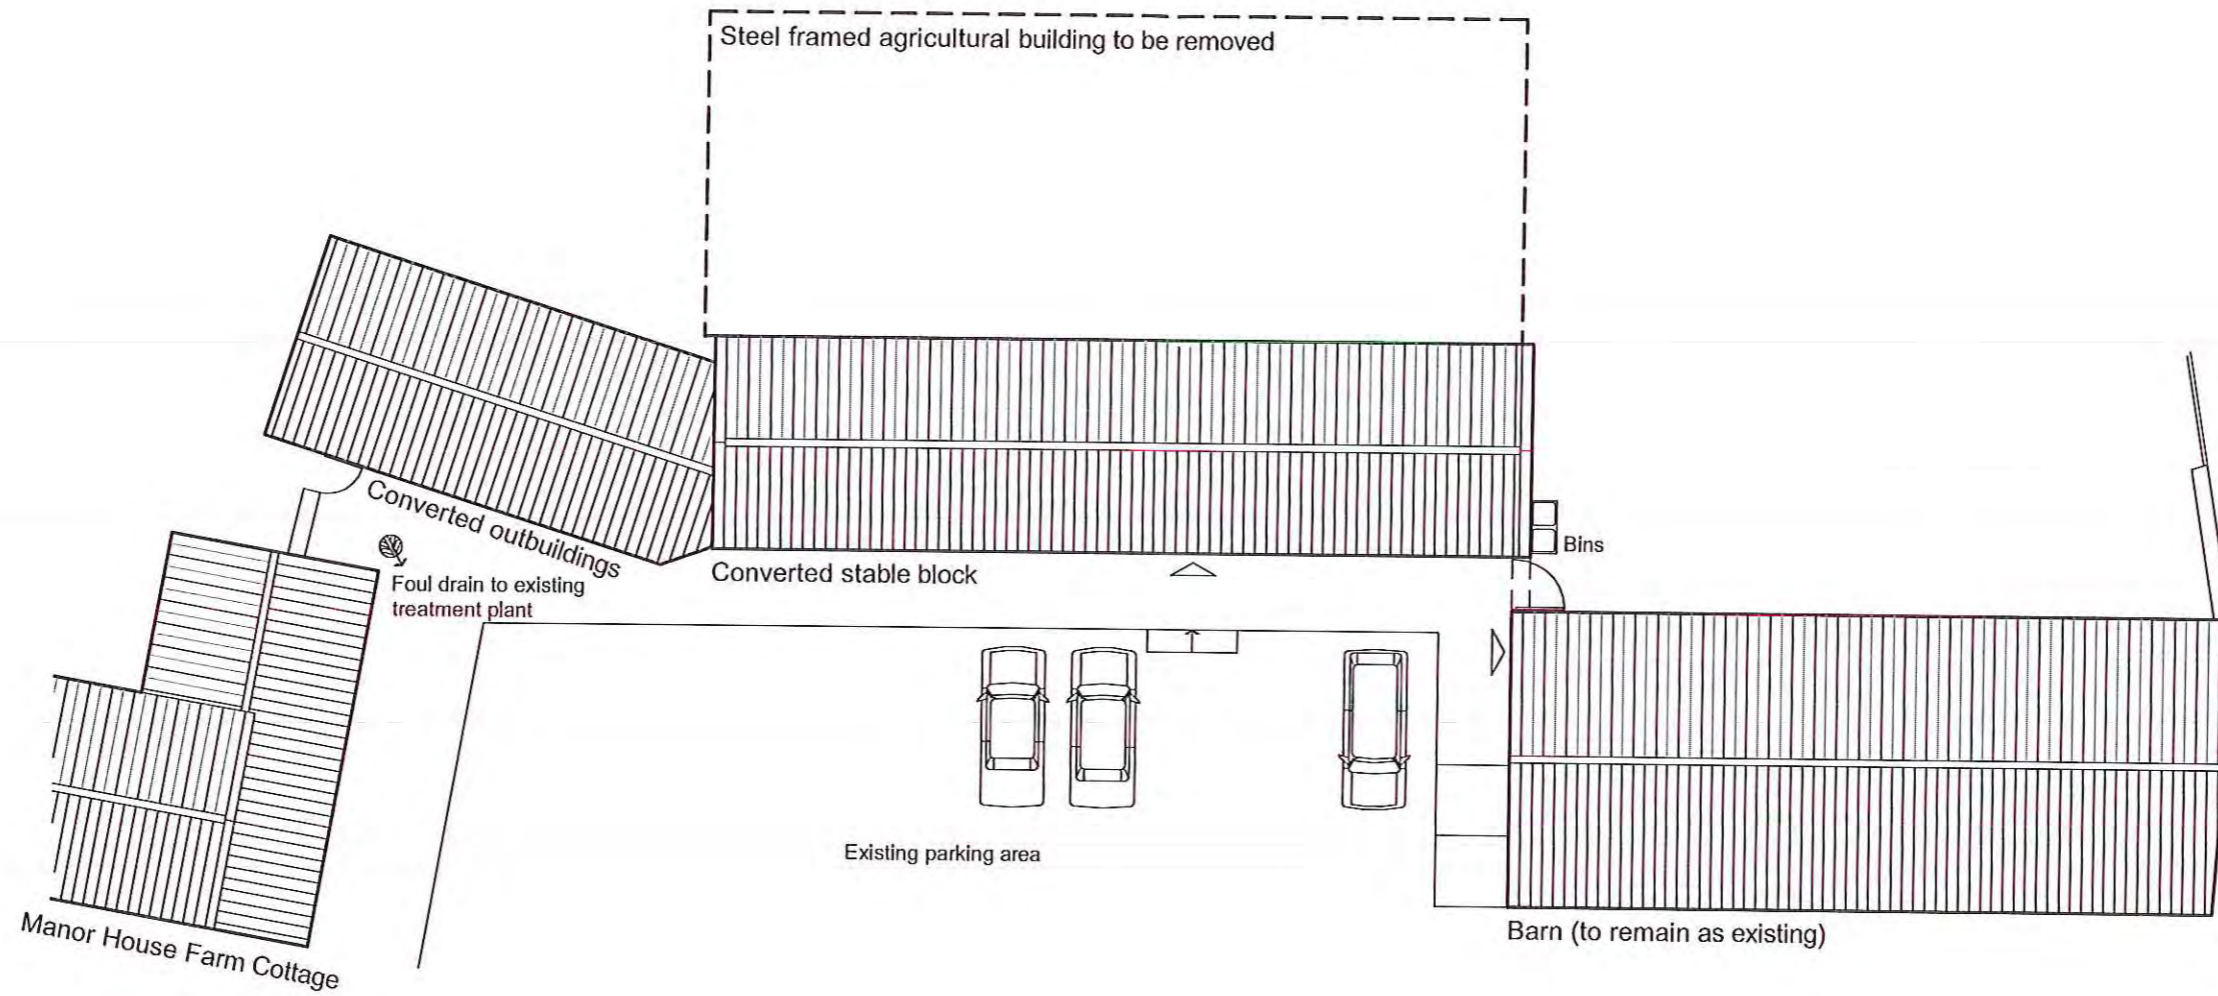

SITE PLAN AS PROPOSED

- 8 APR 2015



0 1 2 3 4 5 10m
Scale 1:200 @ A3

Revision C. Scheme altered. Cattle shed removed. 07 Apr 16.
Revision B. Patio/garden area omitted. 16 Jan 16.
Revision A. Barn conversion omitted. Further details added. 12 Nov 15

Client	Mr J Guthrie	Peter Rudsdale - Architectural Services 20 Church Street, Castleton, Whitby, North Yorkshire YO21 2EQ
Project	MANOR HOUSE FARM - Stable Conversion	
Drawing	SITE PLAN AS PROPOSED	
Scale	1:200 @ A3	Date
		02 Jan 15
		Drawing No. 1424-07 Rev C