

**Amendments/Additional Information**

- Amended layout of buildings/outside areas
- Additional background information
- Amended design
- Revised access arrangements
- Change of description of proposed development
- Change in site boundaries
- Other (as specified below)

.....

.....


.....

.....


**AMENDED**

Notes

DRG. No.

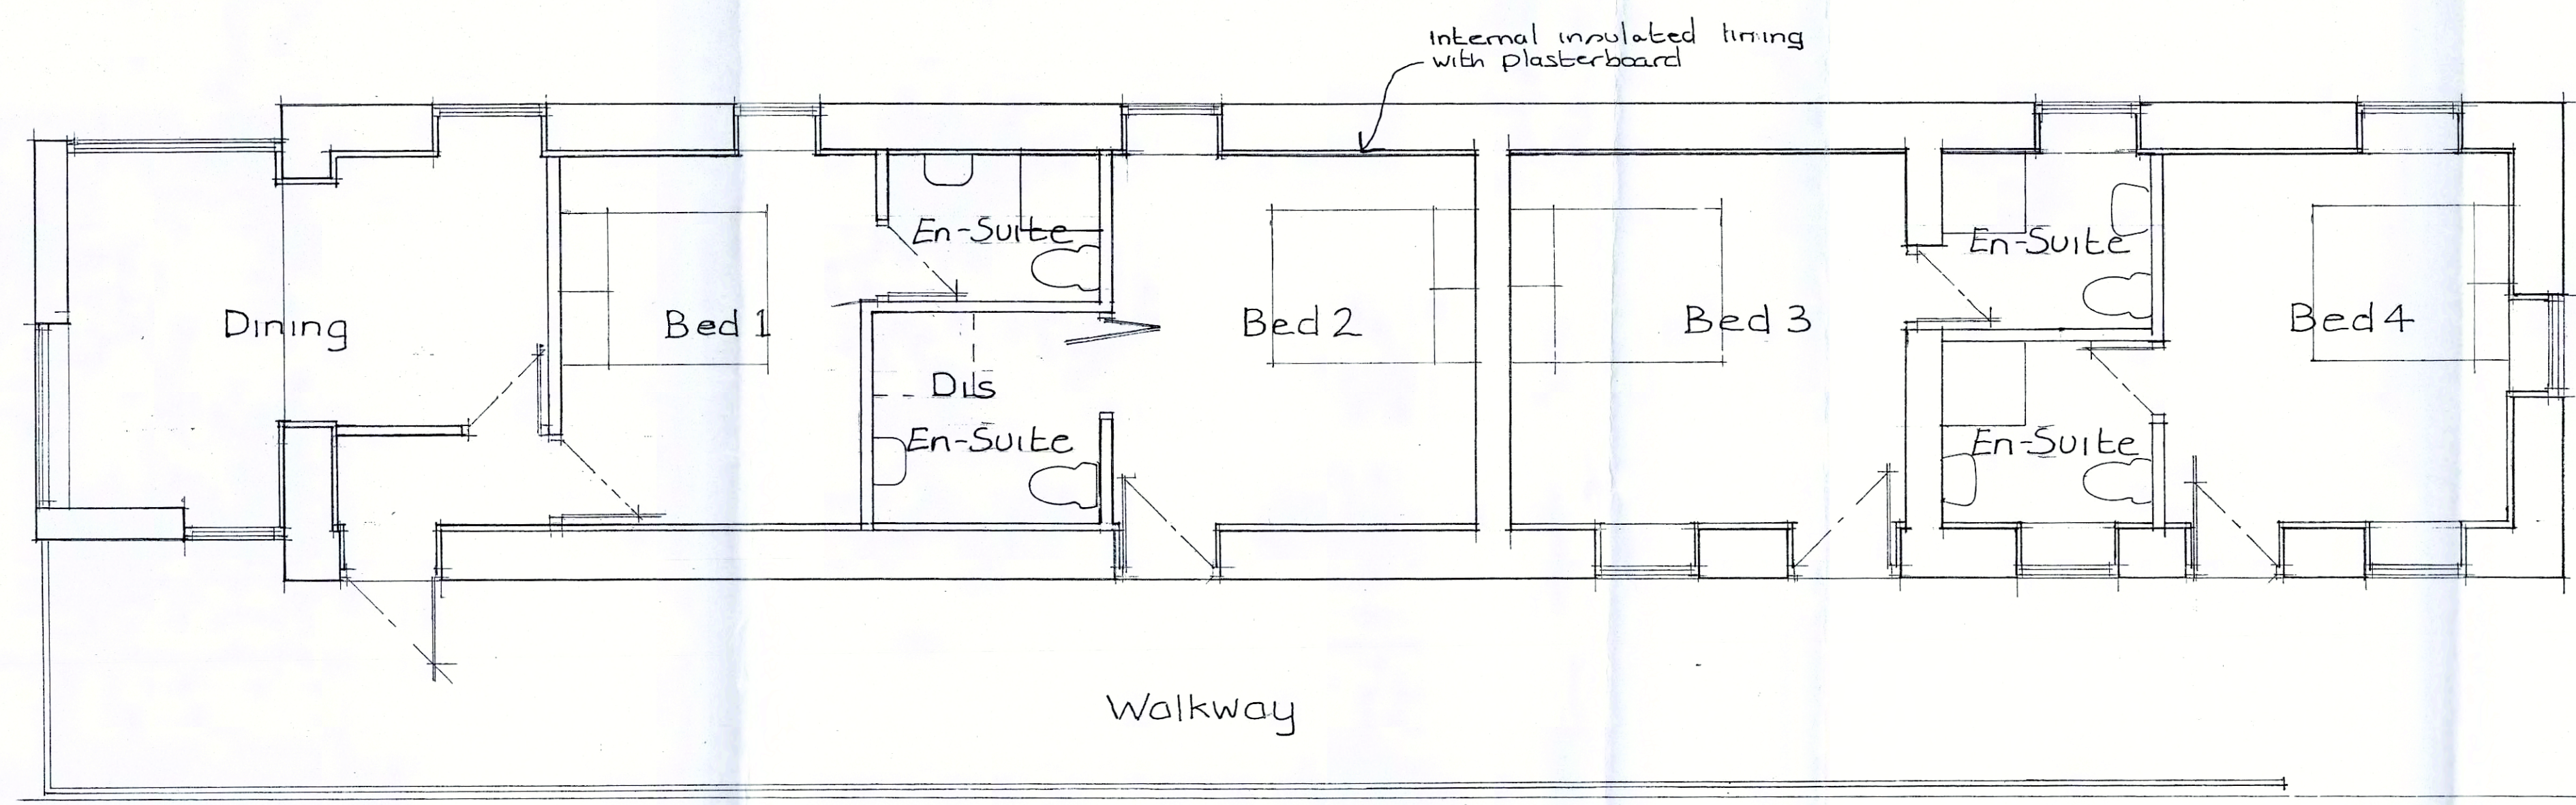


Floor Plan

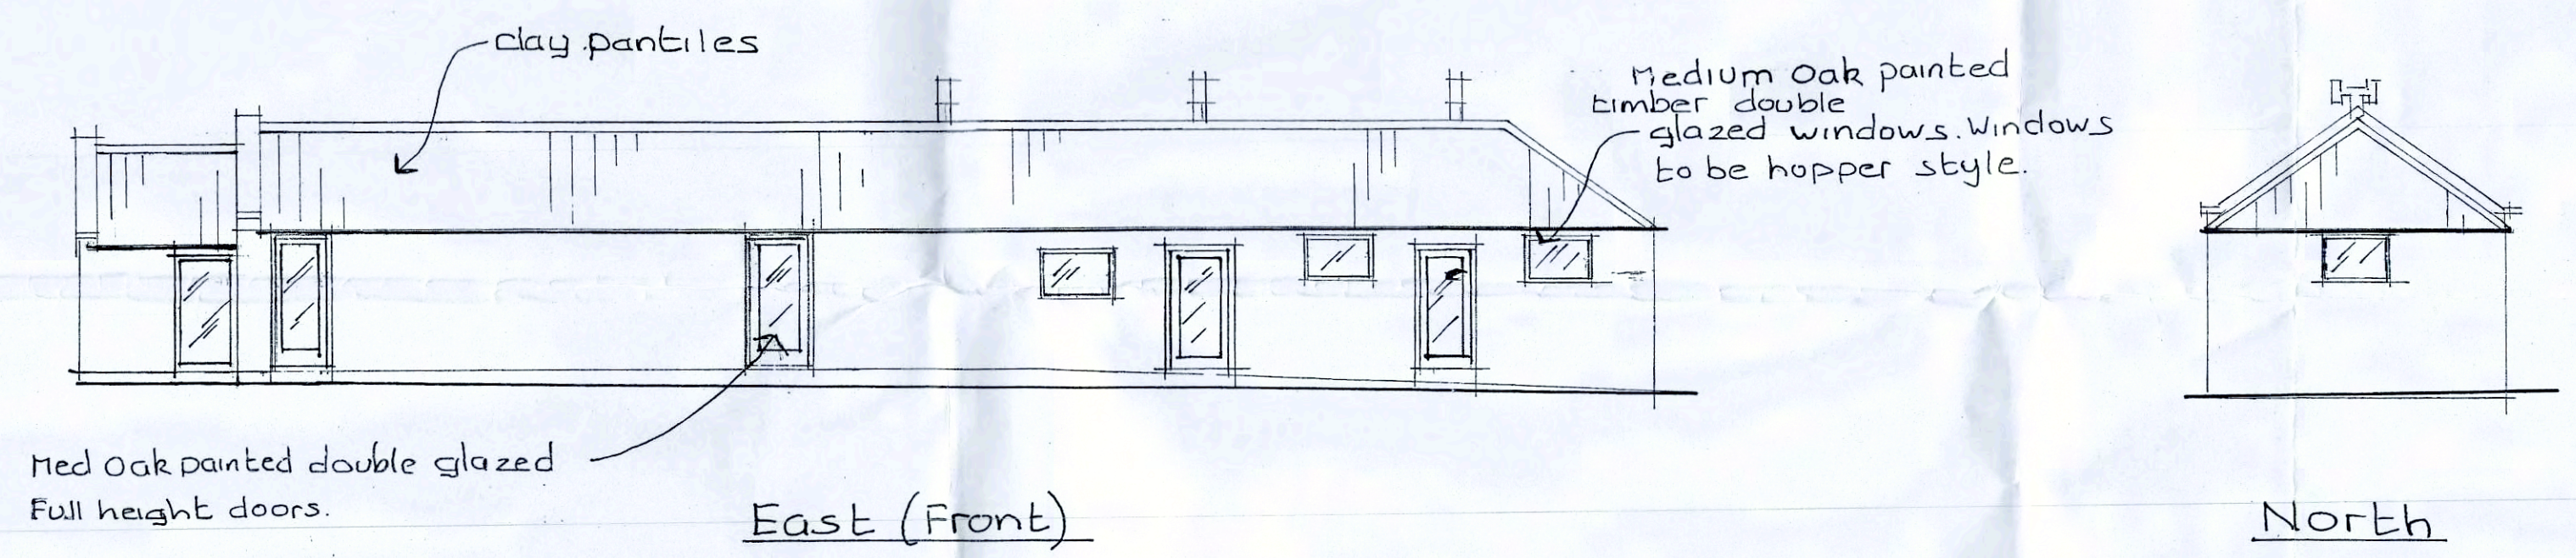

East (Front)

North

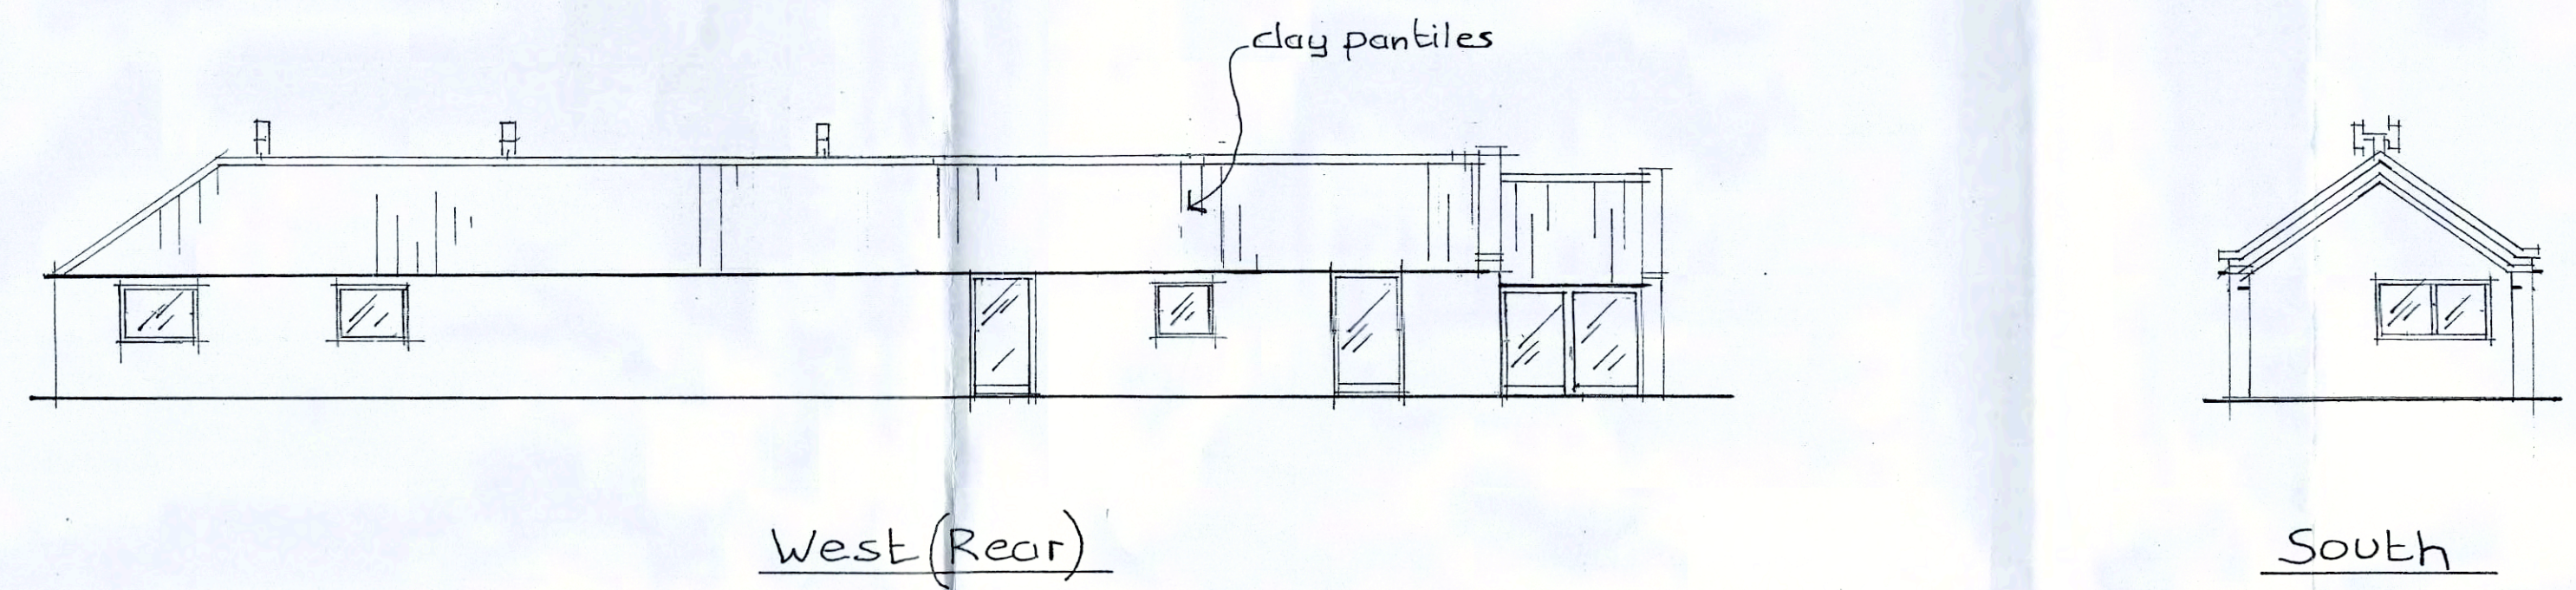

West (Rear)

South

Elevations

NYMNPA  
29 MAR 2017

No.	DESCRIPTION	CHK'D	APP'D	DATE
B	FULL HEIGHT GLAZED DOORS ADDED	gh		Feb 17
A	WINDOW DETAILS AMENDED	gh		Sep 16

PROPOSED BARN CONVERSION TO 3 BEDROOMS FOR BED & BREAKFAST  
 AT SPRING FARM, LITTLEBECK  
 PROPOSED

**CLOSE, GRANGER, GRAY & WILKIN**  
 BUILDING AND ENGINEERING CONSULTANTS  
 28 MARKET PLACE, GUIBROUGH, CLEVELAND. TS14 6HF

DRAWN	TRACED	CHECKED	APPROVED	DATE	SCALE
gh				Mar 16	1:50 1:100

DRAWING No. 16/058/02A<sup>B</sup>