

The use of this data/drawing by the recipient acts as an agreement of the following statements. If you do not agree with any of the following information supplied to you please do not use the data/drawing and report any discrepancies in writing to Sanderson Weatherall before proceeding. All drawings are based upon site information supplied by third parties/sub-contractors and as such their accuracy cannot be guaranteed. All features are approximate and subject to clarification by a detailed topographical survey, statutory service enquiries and confirmation of the legal boundaries. Check all dimensions on site. Drawings printed on mediums such as paper are not to be relied upon for scaling purposes as dimensional inaccuracy occur resulting from changes in environmental conditions. Use figured dimensions in all cases. All dimensions to be in metric standards unless stated otherwise.

Property of Sanderson Weatherall, 25 Wellington Street, Leeds, LS1 4WG. All rights of the copyright holders reserved. Unauthorised copying, hiring, lending of this data for financial or commercial gain prohibited ©

Revision : Drawn : Date :  
 DRAFT GCS 05.02.16



**Ground floor, as existing**  
 1 : 50



Client :  
 Dr. Alex Stevenson

Address : Park Hall, Aislaby  
 Drawing :  
 Ground floor, as existing

Job Ref : 153092  
 Dwg No : 150-03  
 Revision : 01

Drawn : SRi  
 Checked : SRi  
 Scale : @A1  
 1 : 50

Status :  
 DRAFT

The use of this data/drawing by the recipient acts as an agreement of the following statements. If you do not agree with any of the following information supplied to you please do not use the data/drawing and report any discrepancies in writing to Sanderson Weatherall before proceeding. All drawings are based upon site information supplied by third parties/sub-contractors and as such their accuracy cannot be guaranteed. All features are approximate and subject to clarification by a detailed topographical survey, statutory service enquiries and confirmation of the legal boundaries. Check all dimensions on site. Drawings printed on mediums such as paper are not to be relied upon for scaling purposes as dimensional inaccuracy occur resulting from changes in environmental conditions. Use figured dimensions in all cases. All dimensions to be in metric standards unless stated otherwise.

Property of Sanderson Weatherall, 25 Wellington Street, Leeds, LS1 4WG. All rights of the copyright holders reserved. Unauthorised copying, hiring, lending of this data for financial or commercial gain prohibited ©

Revision : Drawn : Date :



**First Floor, as existing**  
1 : 50



Client :  
Dr. Alex Stevenson


Address : Park Hall, Aislaby  
Drawing :  
First floor, as existing

Job Ref : 153092	Dwg No : 150-04	Revision : 01
Drawn : SRi	Checked : SRi	Scale : @A1 1 : 50
Status : DRAFT		

The use of this data/drawing by the recipient acts as an agreement of the following statements. If you do not agree with any of the following information supplied to you please do not use the data/drawing and report any discrepancies in writing to Sanderson Weatherall before proceeding. All drawings are based upon site information supplied by third parties/sub-contractors and as such their accuracy cannot be guaranteed. All features are approximate and subject to clarification by a detailed topographical survey, statutory service enquiries and confirmation of the legal boundaries. Check all dimensions on site. Drawings printed on mediums such as paper are not to be relied upon for scaling purposes as dimensional inaccuracy occur resulting from changes in environmental conditions. Use figured dimensions in all cases. All dimensions to be in metric standards unless stated otherwise.

Property of Sanderson Weatherall, 25 Wellington Street, Leeds, LS1 4WG. All rights of the copyright holders reserved. Unauthorised copying, hiring, lending of this data for financial or commercial gain prohibited ©

Revision : Drawn : Date :

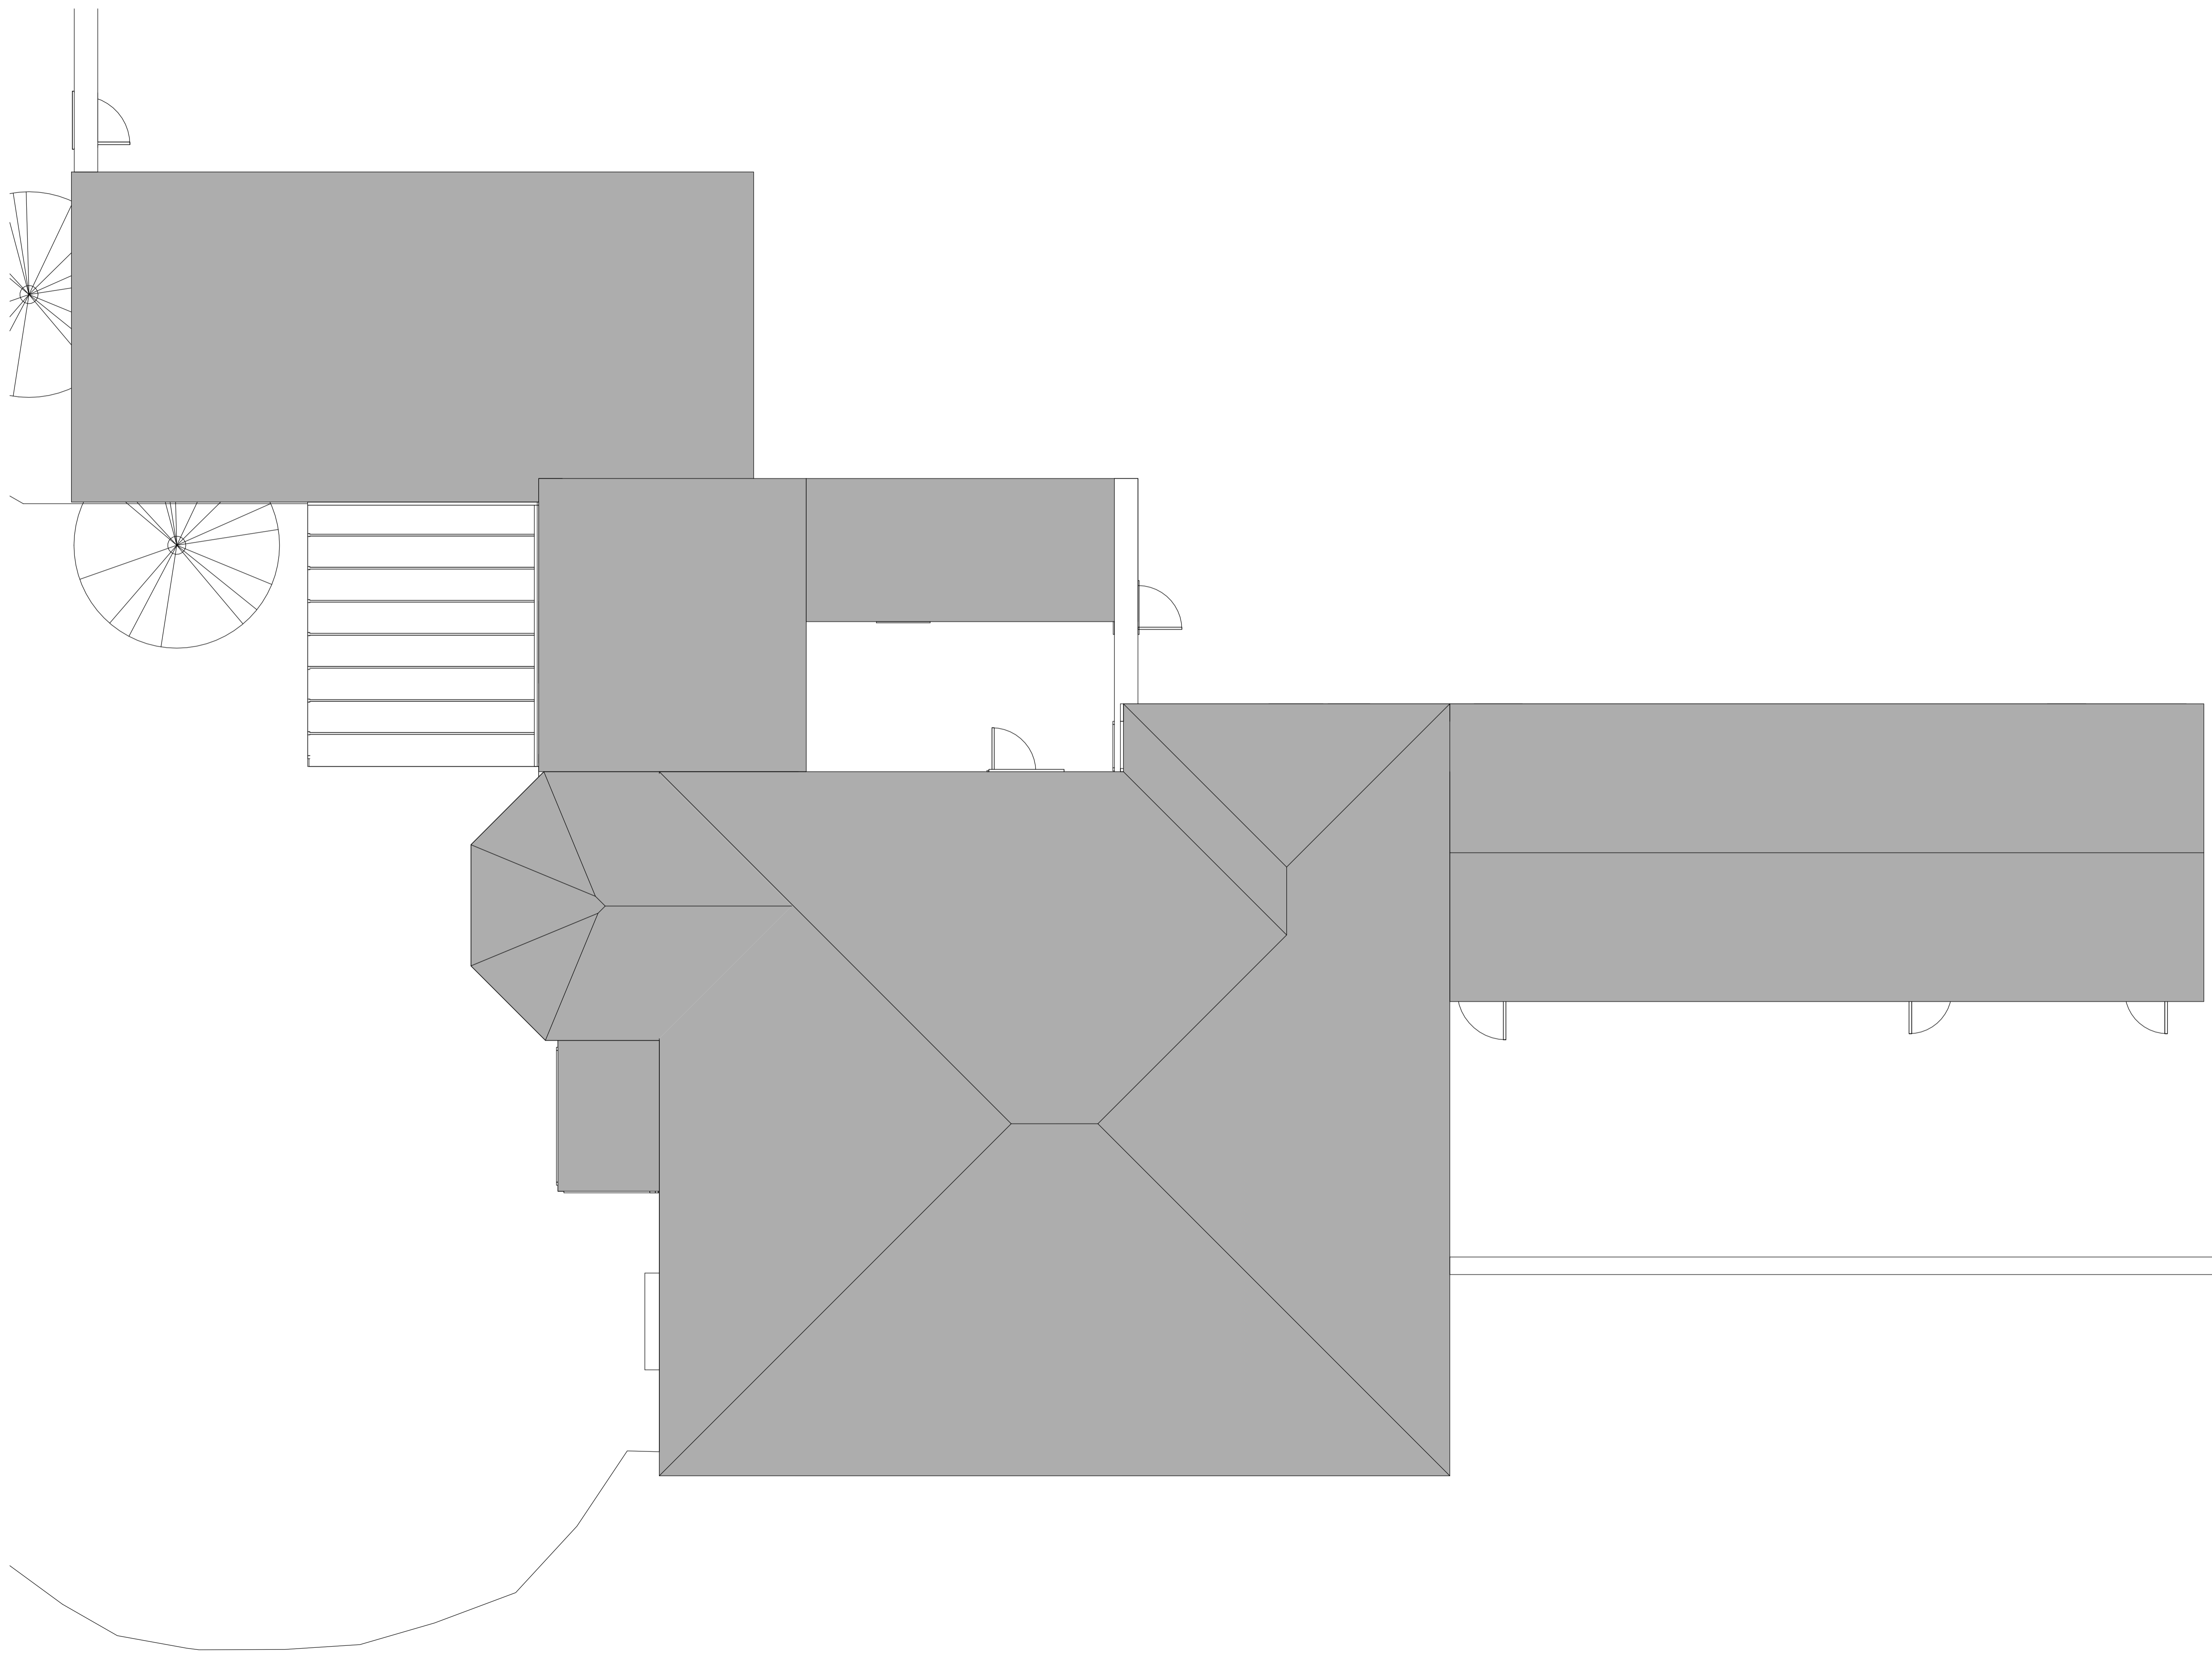

**Roof Plan, as existing**  
1 : 50



Client :  
Dr. Alex Stevenson

Address : Park Hall, Aislaby  
Drawing :  
Roof plan, as existing

Job Ref : 153092    Dwg No : 150-05    Revision : 01

Drawn : SRi    Checked : SRi    Scale : @A1  
1 : 50

Status :  
DRAFT

The use of this data/drawing by the recipient acts as an agreement of the following statements. If you do not agree with any of the following information supplied to you please do not use the data/drawing and report any discrepancies in writing to Sanderson Weatherall before proceeding. All drawings are based upon site information supplied by third parties/sub-contractors and as such their accuracy cannot be guaranteed. All features are approximate and subject to clarification by a detailed topographical survey, statutory service enquiries and confirmation of the legal boundaries. Check all dimensions on site. Drawings printed on mediums such as paper are not to be relied upon for scaling purposes as dimensional inaccuracy occur resulting from changes in environmental conditions. Use figured dimensions in all cases. All dimensions to be in metric standards unless stated otherwise.

Property of Sanderson Weatherall, 25 Wellington Street, Leeds, LS1 4WG. All rights of the copyright holders reserved. Unauthorised copying, hiring, lending of this data for financial or commercial gain prohibited ©

Revision : Drawn : Date :



**South elevation, as existing**  
1 : 50



**West elevation, as existing**  
1 : 50



Client :  
**Dr. Alex Stevenson**

Address : Park Hall, Aislaby  
Drawing :  
**Elevations, south and west, as existing**

Job Ref : 153092    Dwg No : 150-06    Revision : 01


Drawn : SRi    Checked : SRi    Scale : @A1

Status :  
**DRAFT**

The use of this data/drawing by the recipient acts as an agreement of the following statements. If you do not agree with any of the following information supplied to you please do not use the data/drawing and report any discrepancies in writing to Sanderson Weatherall before proceeding. All drawings are based upon site information supplied by third parties/sub-contractors and as such their accuracy cannot be guaranteed. All features are approximate and subject to clarification by a detailed topographical survey, statutory service enquiries and confirmation of the legal boundaries. Check all dimensions on site. Drawings printed on mediums such as paper are not to be relied upon for scaling purposes as dimensional inaccuracy occur resulting from changes in environmental conditions. Use figured dimensions in all cases. All dimensions to be in metric standards unless stated otherwise.


Property of Sanderson Weatherall, 25 Wellington Street, Leeds, LS1 4WG. All rights of the copyright holders reserved. Unauthorised copying, hiring, lending of this data for financial or commercial gain prohibited ©

Revision : Drawn : Date :

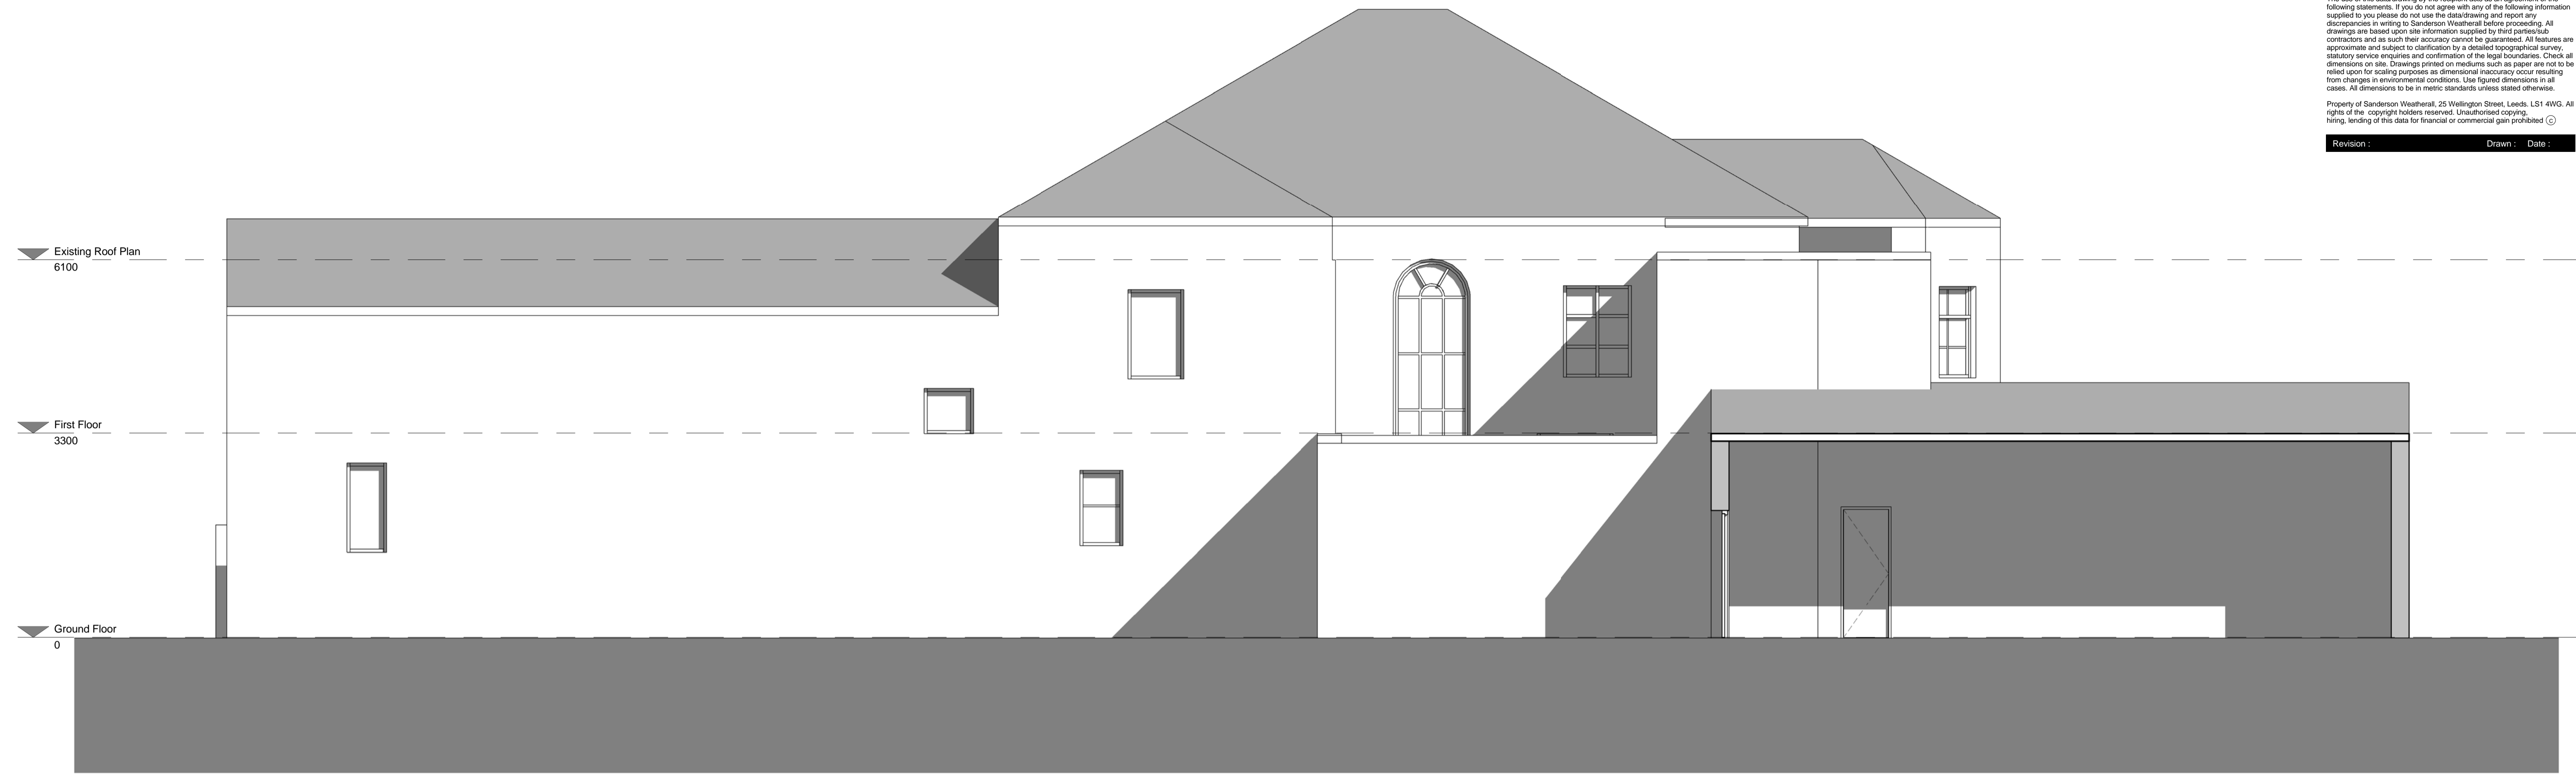

**North elevation, as existing**

1 : 50

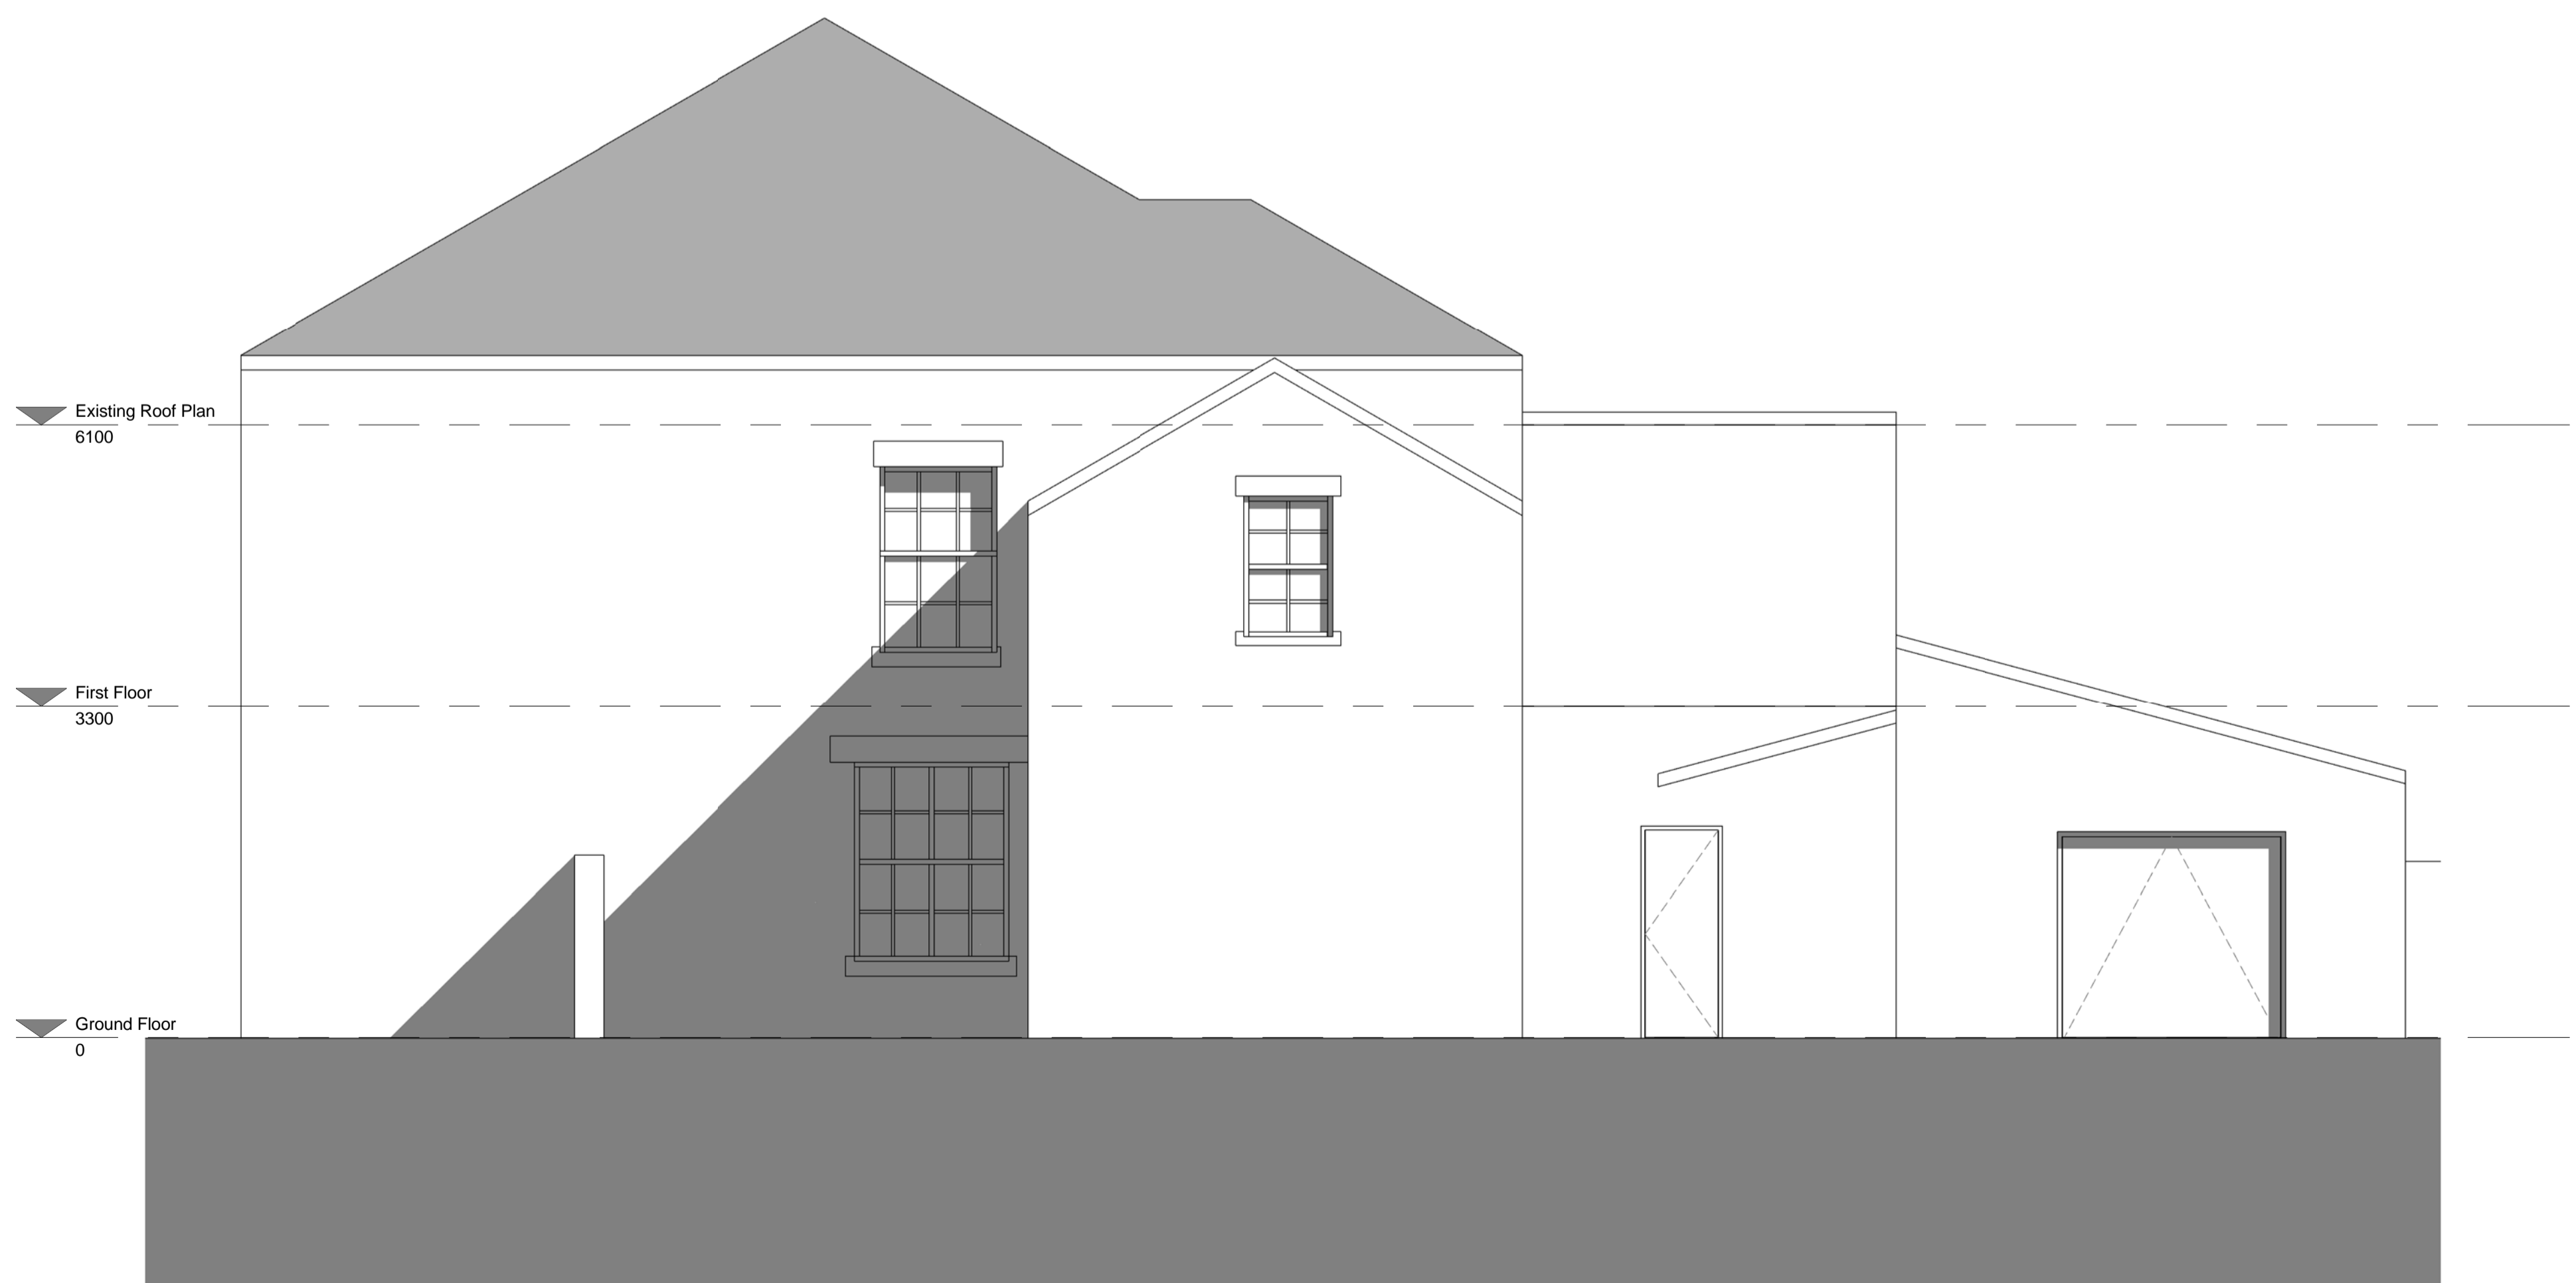

**East elevation, as existing**


1 : 50



Client :  
Dr. Alex Stevenson

Address : Park Hall, Aislaby  
Drawing :  
Elevations, north and east, as existing

Job Ref : 153092	Dwg No : 150-07	Revision : SRi
Drawn : SRi	Checked : SRi	Scale : @A1 1 : 50
Status :		

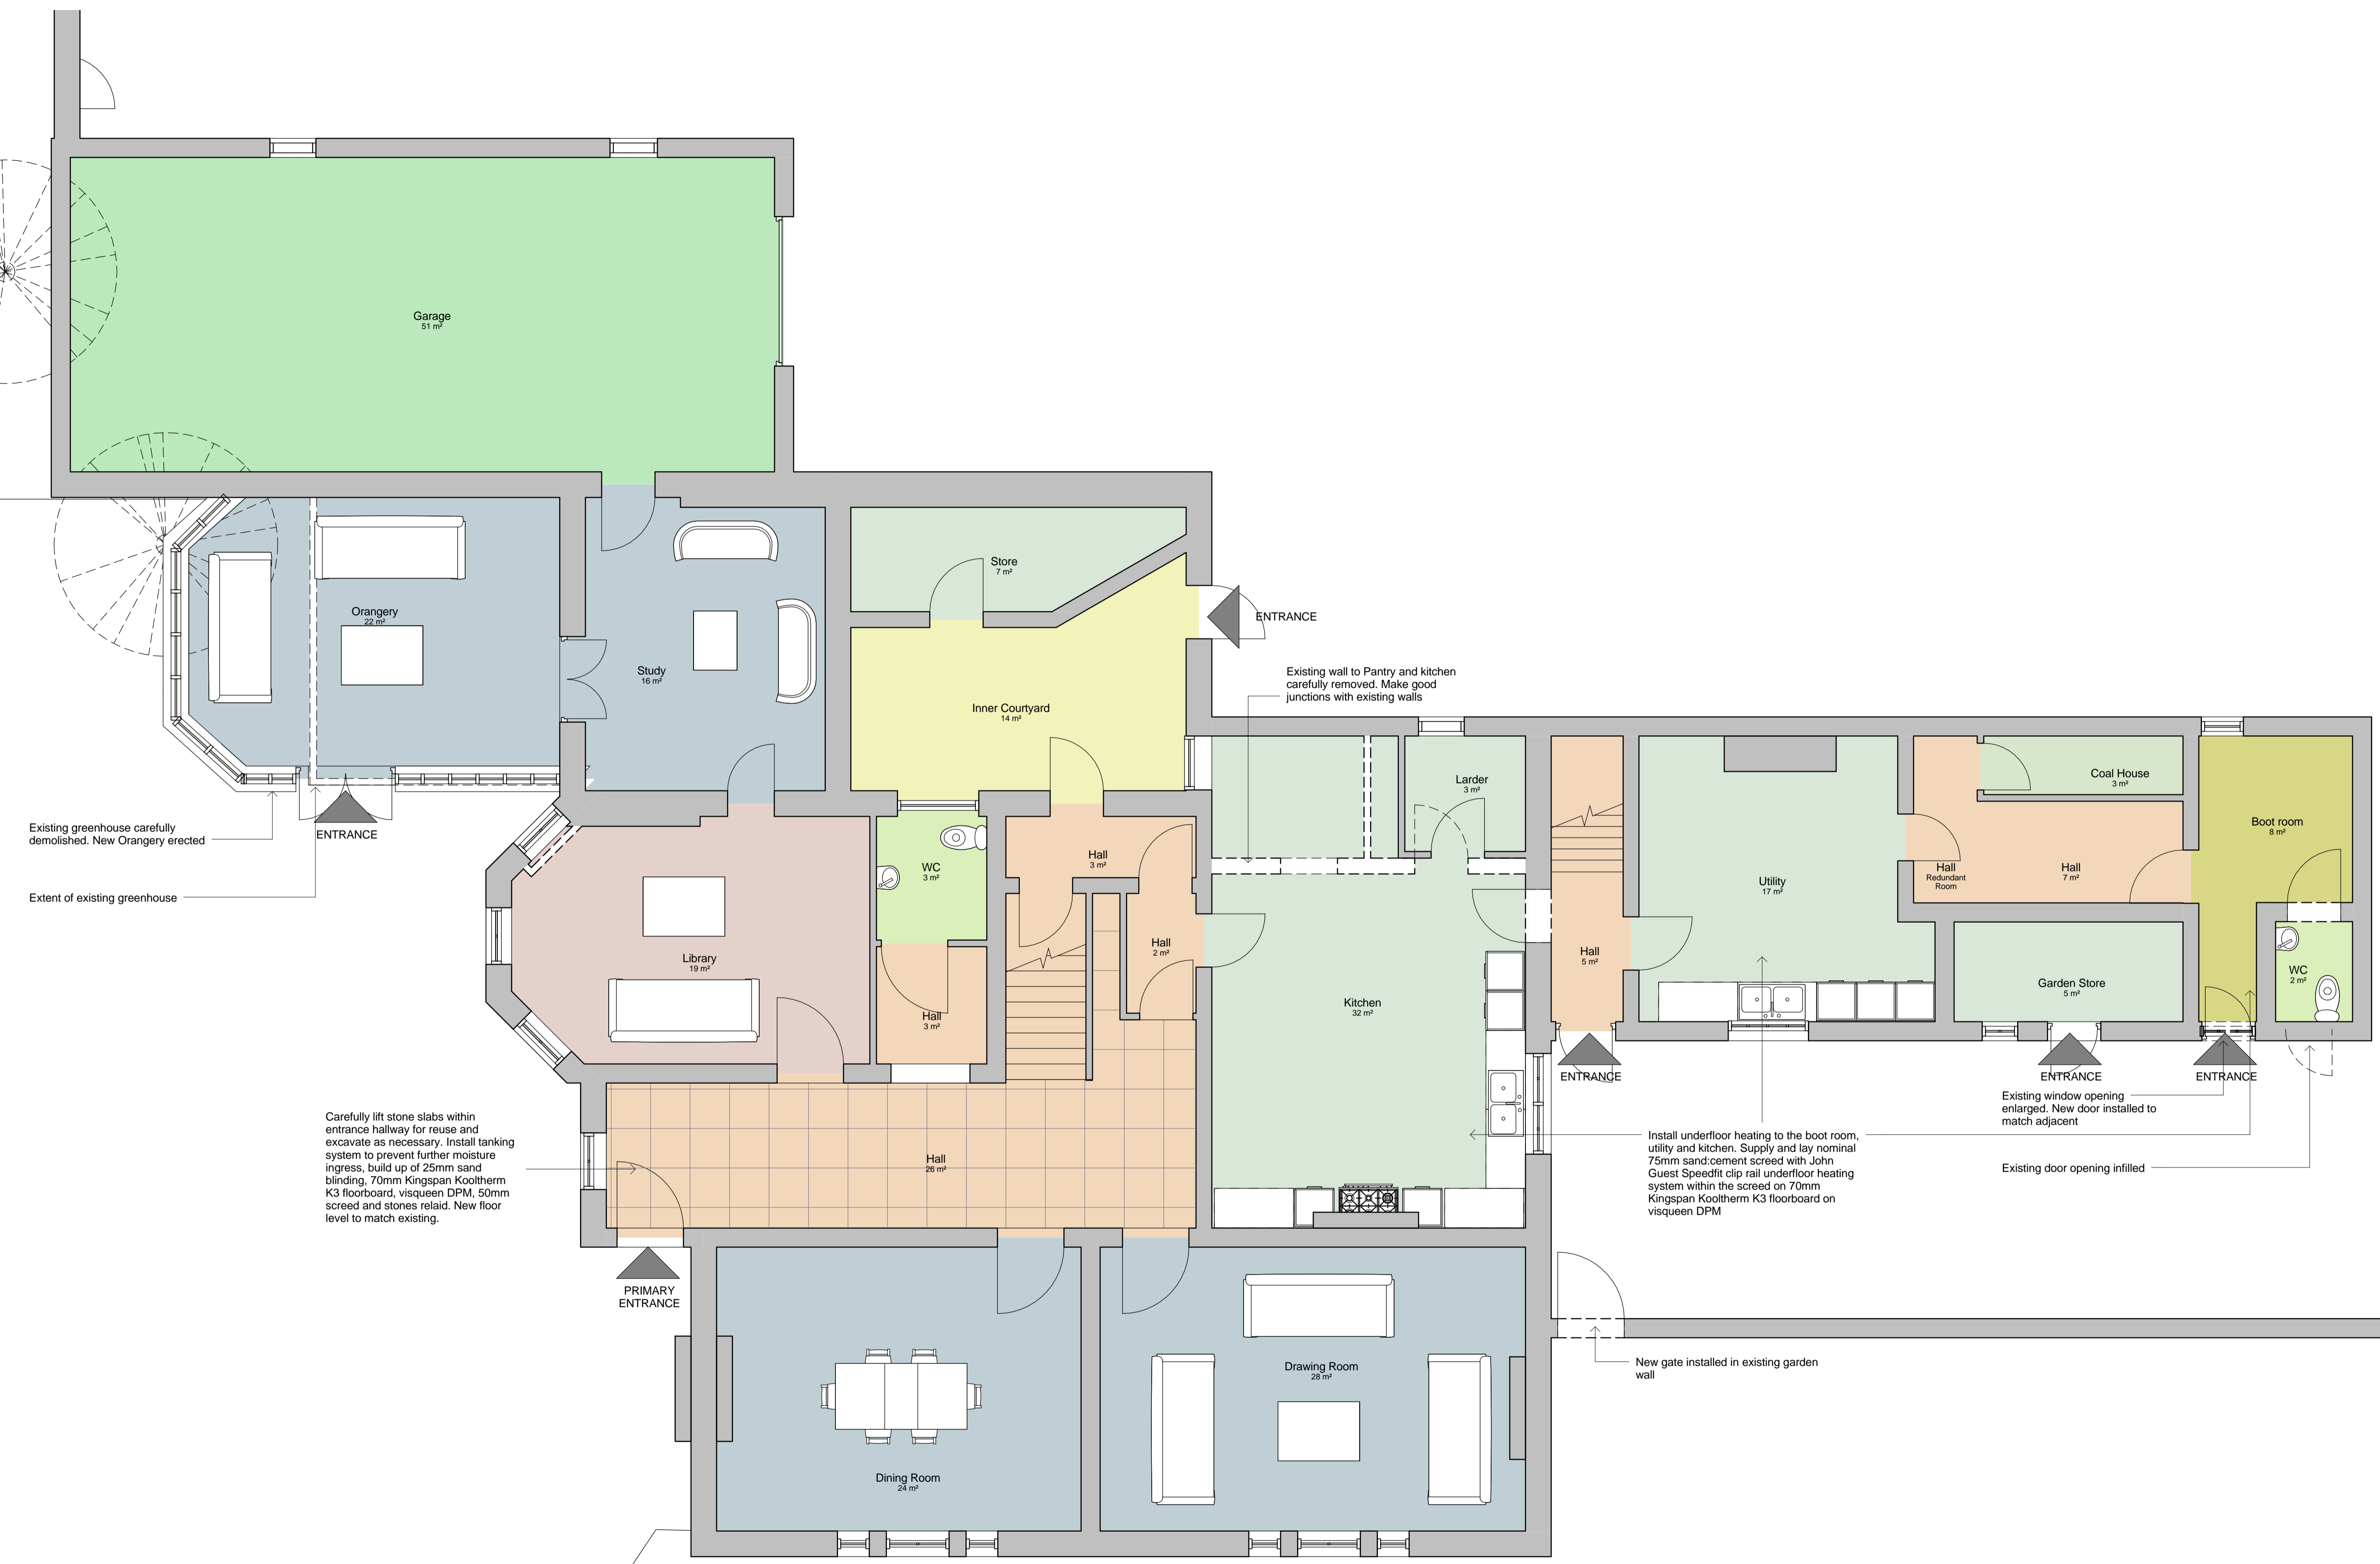

**Ground floor, as proposed**  
1 : 50



Client :  
Dr. Alex Stevenson

Address : Park Hall, Aislaby  
Drawing :  
Ground floor, as proposed

Job Ref : 153092	Dwg No : 300-03	Revision : 01
---------------------	--------------------	------------------

Drawn : SRi	Checked : SRi	Scale : @A1 1 : 50
----------------	------------------	--------------------------

Status :  
DRAFT

The use of this data/drawing by the recipient acts as an agreement of the following statements. If you do not agree with any of the following information supplied to you please do not use the data/drawing and report any discrepancies in writing to Sanderson Weatherall before proceeding. All drawings are based upon site information supplied by third parties/sub-contractors and as such their accuracy cannot be guaranteed. All features are approximate and subject to clarification by a detailed topographical survey, statutory service enquiries and confirmation of the legal boundaries. Check all dimensions on site. Drawings printed on mediums such as paper are not to be relied upon for scaling purposes as dimensional inaccuracy occur resulting from changes in environmental conditions. Use figured dimensions in all cases. All dimensions to be in metric standards unless stated otherwise.

Property of Sanderson Weatherall, 25 Wellington Street, Leeds, LS1 4WG. All rights of the copyright holders reserved. Unauthorised copying, hiring, lending of this data for financial or commercial gain prohibited ©

Revision : Drawn : Date :



**First floor, as proposed**  
1 : 50



Client :  
**Dr. Alex Stevenson**

Address : Park Hall, Aislaby  
Drawing :  
**First floor, as proposed**

Job Ref : <b>153092</b>	Dwg No : <b>300-04</b>	Revision : <b>01</b>
----------------------------	---------------------------	-------------------------


Drawn : <b>SRi</b>	Checked : <b>SRi</b>	Scale : <b>@A1 1 : 50</b>
-----------------------	-------------------------	----------------------------------

Status :  
**DRAFT**

The use of this data/drawing by the recipient acts as an agreement of the following statements. If you do not agree with any of the following information supplied to you please do not use the data/drawing and report any discrepancies in writing to Sanderson Weatherall before proceeding. All drawings are based upon site information supplied by third parties/sub-contractors and as such their accuracy cannot be guaranteed. All features are approximate and subject to clarification by a detailed topographical survey, statutory service enquiries and confirmation of the legal boundaries. Check all dimensions on site. Drawings printed on mediums such as paper are not to be relied upon for scaling purposes as dimensional inaccuracy occur resulting from changes in environmental conditions. Use figured dimensions in all cases. All dimensions to be in metric standards unless stated otherwise.

Property of Sanderson Weatherall, 25 Wellington Street, Leeds, LS1 4WG. All rights of the copyright holders reserved. Unauthorised copying, hiring, lending of this data for financial or commercial gain prohibited ©

Revision : Drawn : Date :

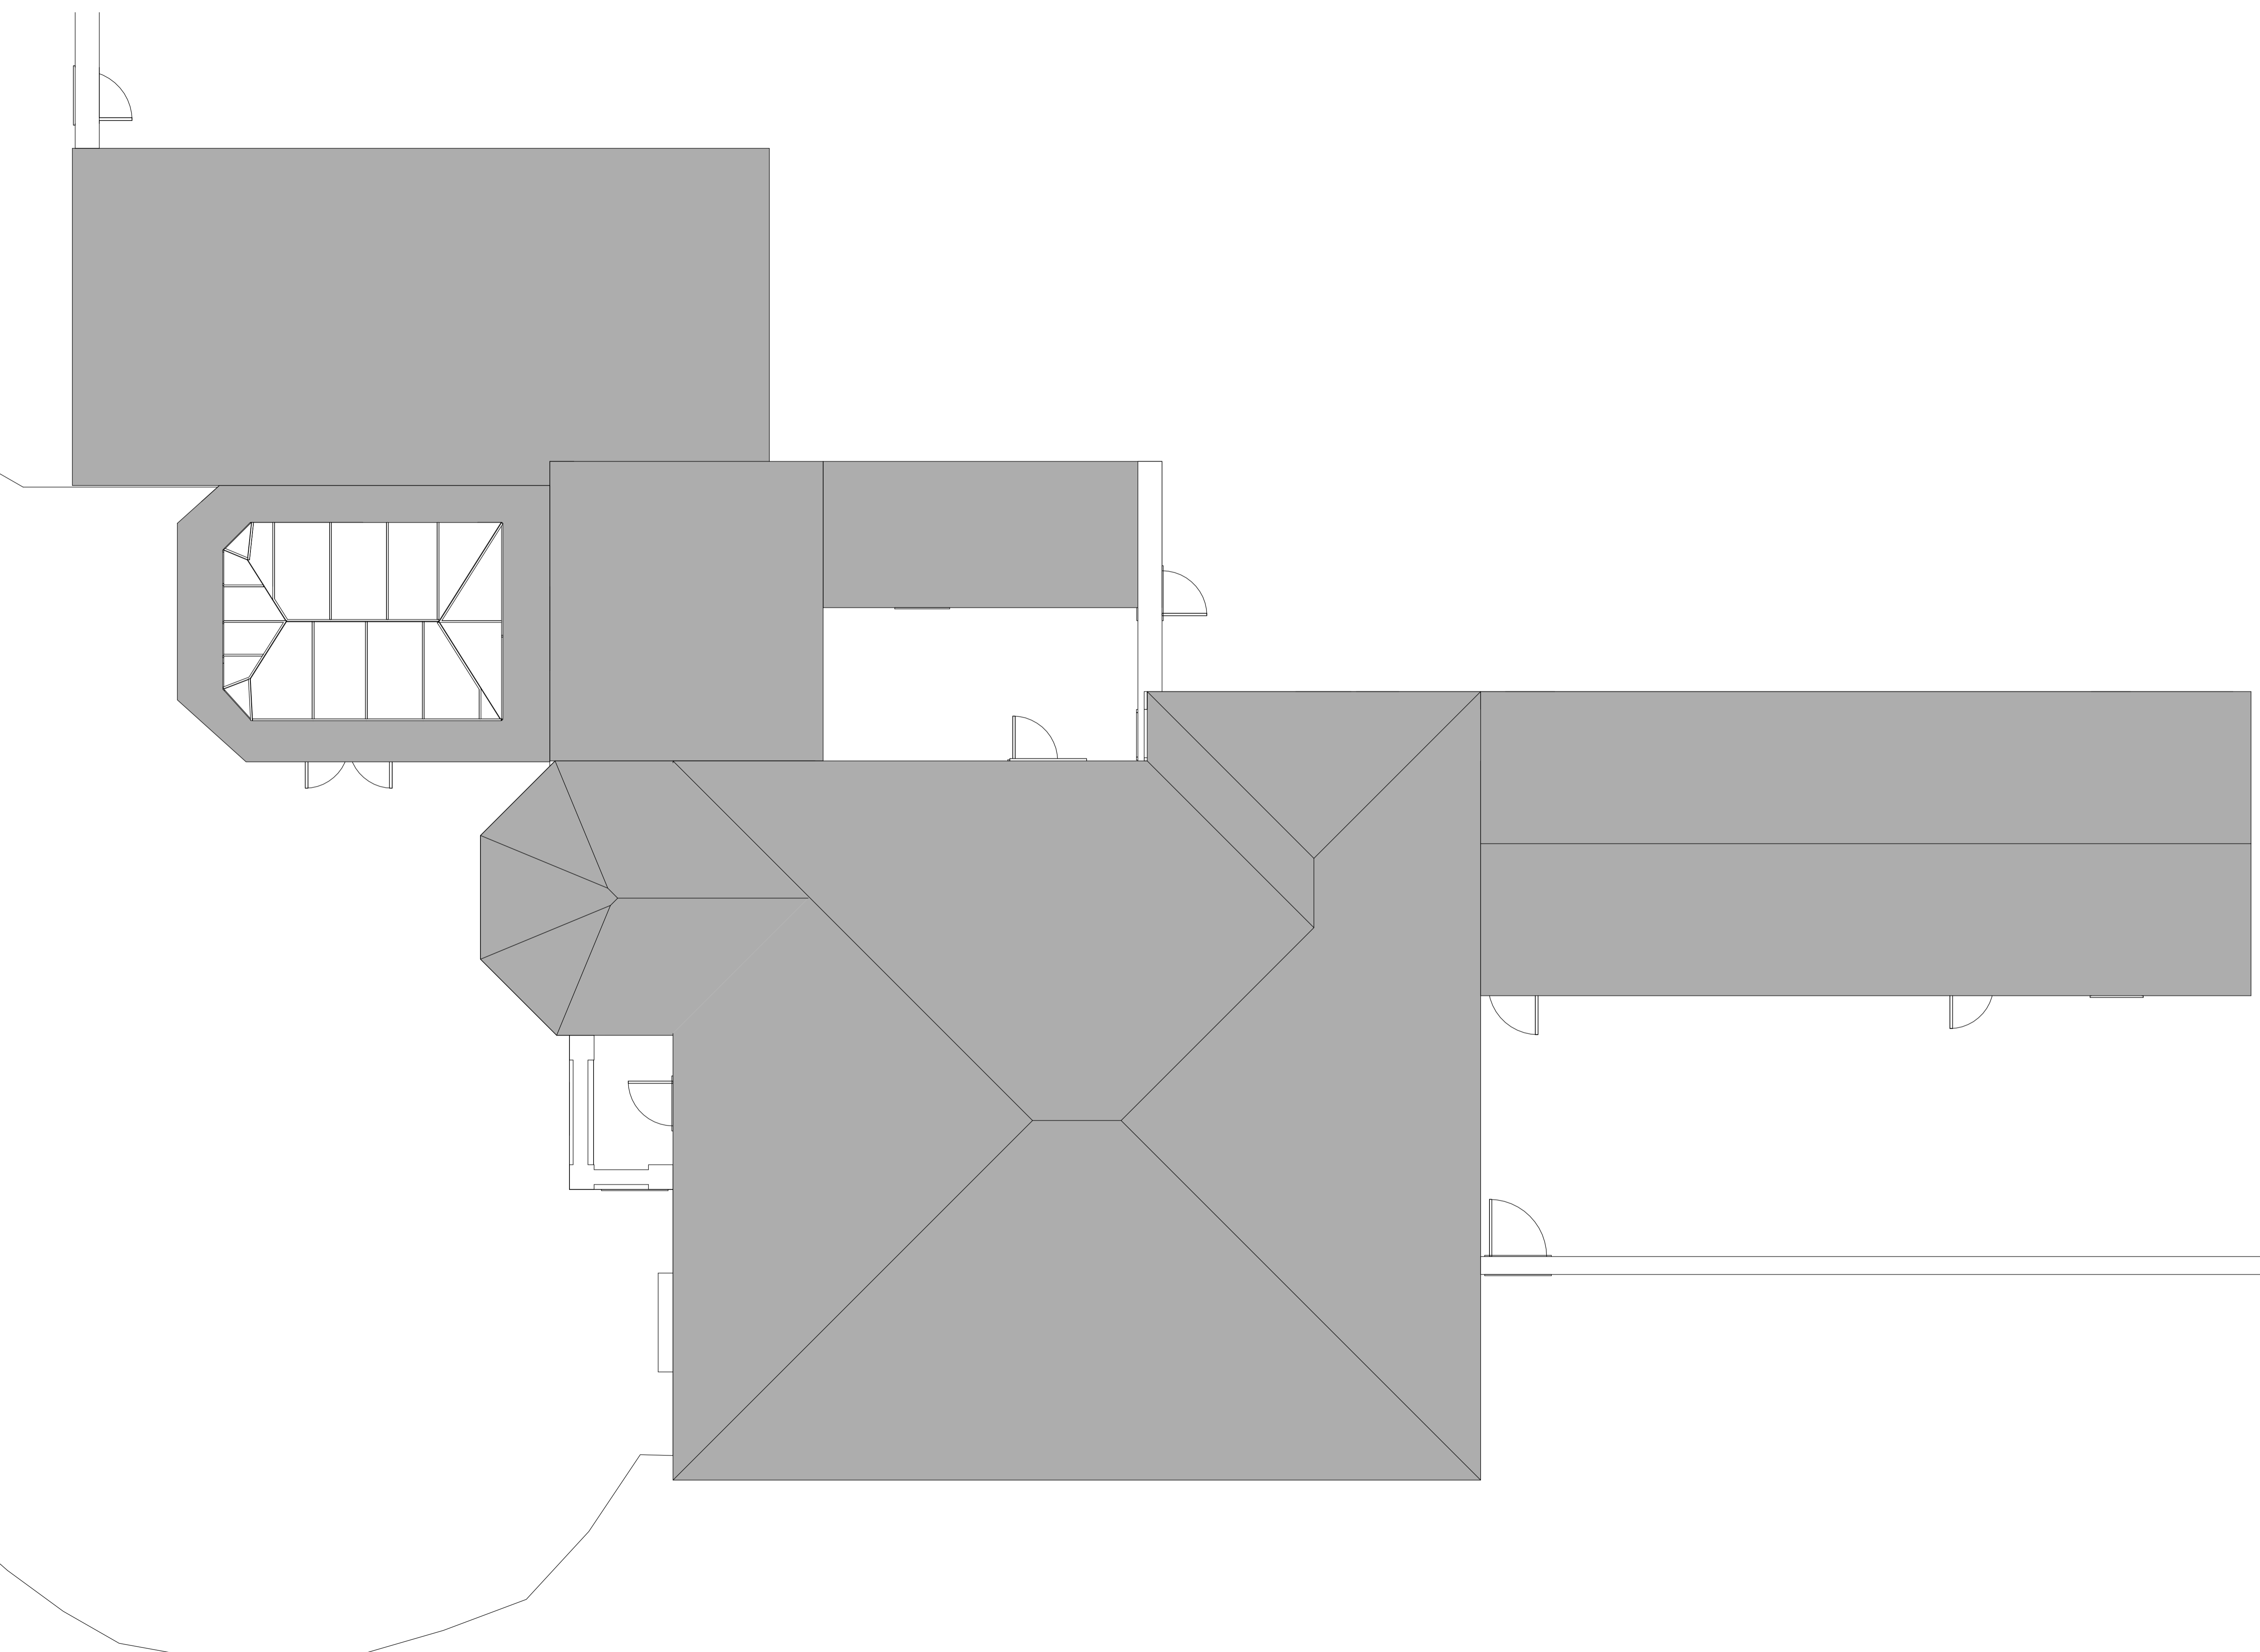

**Roof plan, as proposed**  
1 : 50



Client :  
**Dr. Alex Stevenson**

Address : **Park Hall, Aislaby**  
Drawing :  
**Roof plan, as proposed**

Job Ref : <b>153092</b>	Dwg No : <b>300-05</b>	Revision : <b>01</b>
----------------------------	---------------------------	-------------------------

Drawn : <b>SRi</b>	Checked : <b>SRi</b>	Scale : <b>1 : 50</b>
-----------------------	-------------------------	--------------------------

Status :  
**DRAFT**



The use of this data/drawing by the recipient acts as an agreement of the following statements. If you do not agree with any of the following information supplied to you please do not use the data/drawing and report any discrepancies in writing to Sanderson Weatherall before proceeding. All drawings are based upon site information supplied by third parties/sub-contractors and as such their accuracy cannot be guaranteed. All features are approximate and subject to clarification by a detailed topographical survey, statutory service enquiries and confirmation of the legal boundaries. Check all dimensions on site. Drawings printed on mediums such as paper are not to be relied upon for scaling purposes as dimensional inaccuracy occur resulting from changes in environmental conditions. Use figured dimensions in all cases. All dimensions to be in metric standards unless stated otherwise.

Property of Sanderson Weatherall, 25 Wellington Street, Leeds, LS1 4WG. All rights of the copyright holders reserved. Unauthorised copying, hiring, lending of this data for financial or commercial gain prohibited ©

Revision : Drawn : Date :



**South elevation, as proposed**  
1 : 50



**West elevation, as proposed**  
1 : 50



Client :  
**Dr. Alex Stevenson**

Address : Park Hall, Aislaby

Drawing :  
**Elevations, south and west, as proposed**


Job Ref : <b>153092</b>	Dwg No : <b>300-06</b>	Revision : <b>01</b>
Drawn : <b>SRi</b>	Checked : <b>SRi</b>	Scale : @A1 <b>1 : 50</b>

Status :  
**DRAFT**


The use of this data/drawing by the recipient acts as an agreement of the following statements. If you do not agree with any of the following information supplied to you please do not use the data/drawing and report any discrepancies in writing to Sanderson Weatherall before proceeding. All drawings are based upon site information supplied by third parties/sub-contractors and as such their accuracy cannot be guaranteed. All features are approximate and subject to clarification by a detailed topographical survey, statutory service enquiries and confirmation of the legal boundaries. Check all dimensions on site. Drawings printed on mediums such as paper are not to be relied upon for scaling purposes as dimensional inaccuracy occur resulting from changes in environmental conditions. Use figured dimensions in all cases. All dimensions to be in metric standards unless stated otherwise.

Property of Sanderson Weatherall, 25 Wellington Street, Leeds, LS1 4WG. All rights of the copyright holders reserved. Unauthorised copying, hiring, lending of this data for financial or commercial gain prohibited ©

Revision : Drawn : Date :

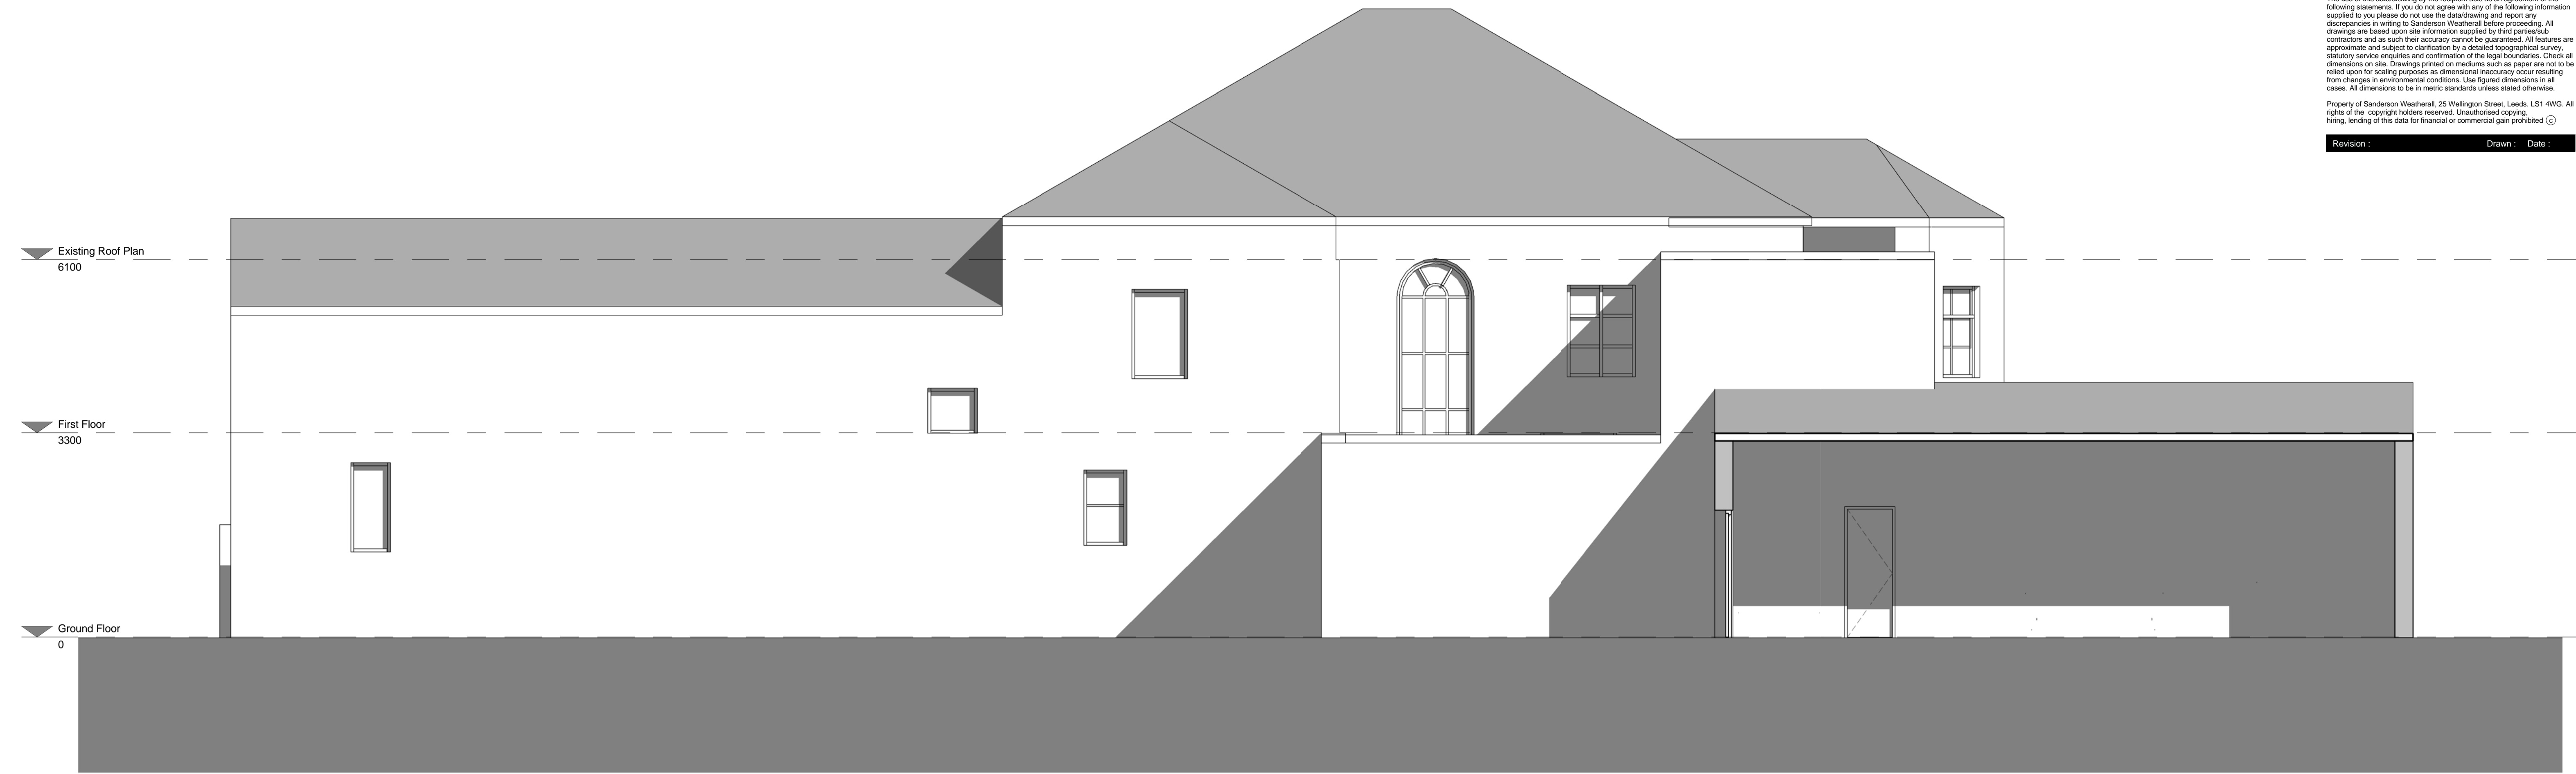

**North elevation, as proposed**  
1 : 50

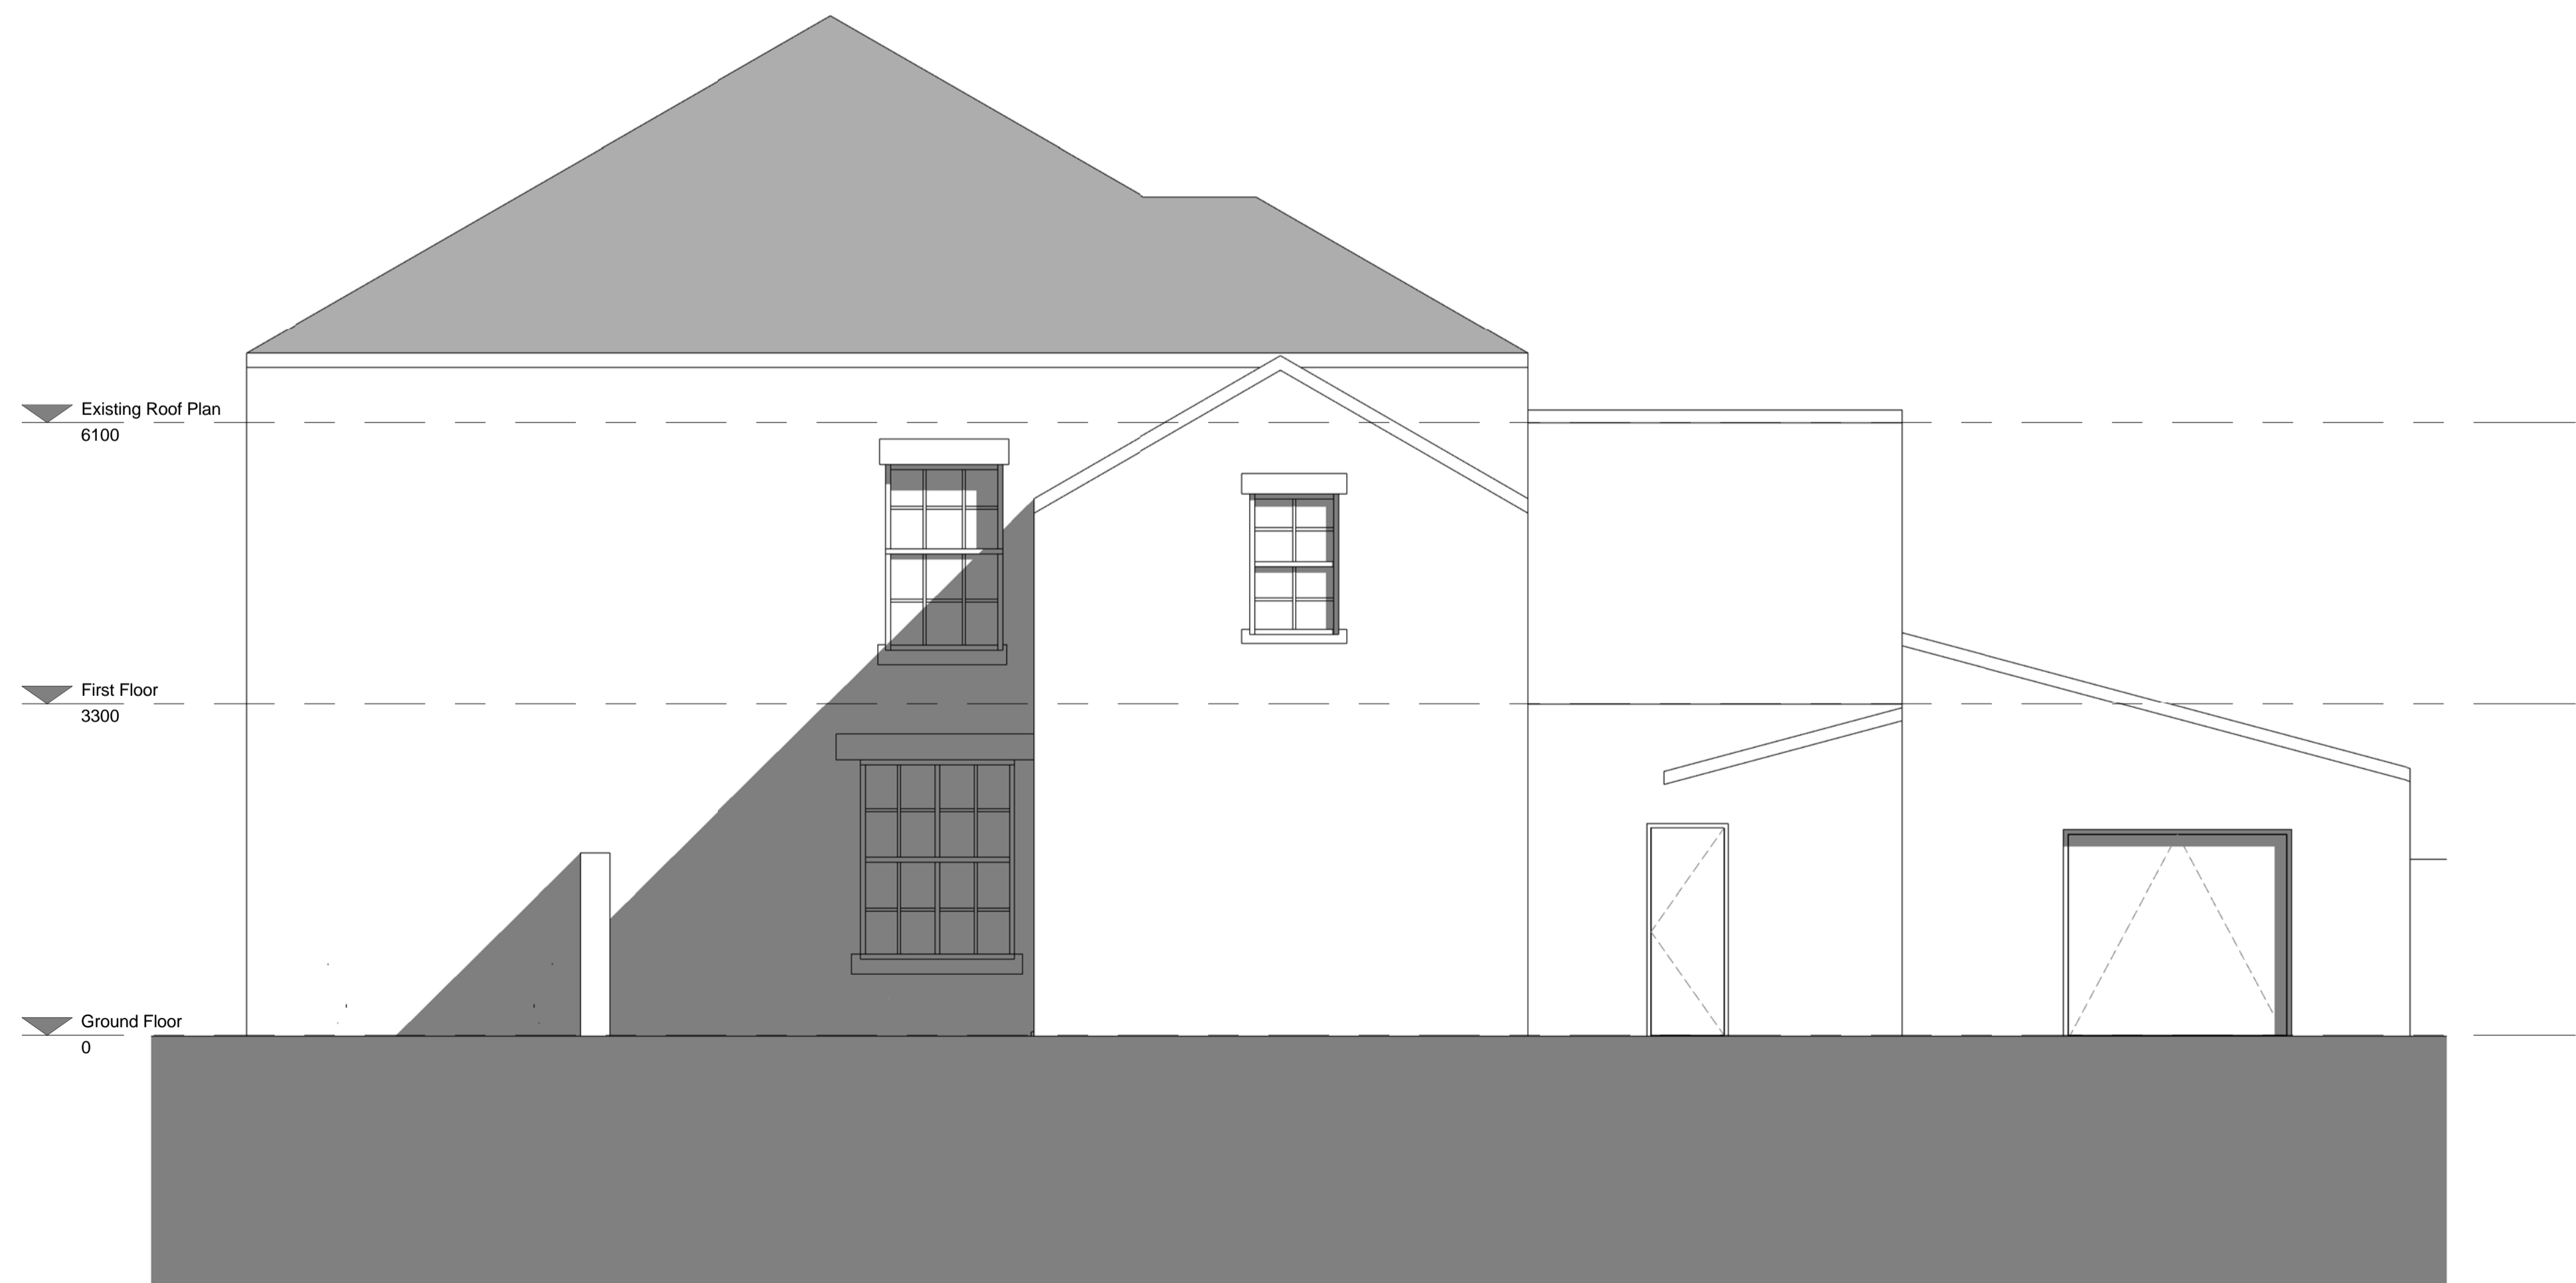

**East elevation, as proposed**  
1 : 50



Client :  
Dr. Alex Stevenson


Address : Park Hall, Aislaby  
Drawing :  
Elevations, north and east, as proposed

Job Ref : 153092	Dwg No : 300-07	Revision : 1 : 50
Drawn : SRi	Checked : SRi	Scale : @A1
Status :		


The use of this data/drawing by the recipient acts as an agreement of the following statements. If you do not agree with any of the following information supplied to you please do not use the data/drawing and report any discrepancies in writing to Sanderson Weatherall before proceeding. All drawings are based upon site information supplied by third parties/sub-contractors and as such their accuracy cannot be guaranteed. All features are approximate and subject to clarification by a detailed topographical survey, statutory service enquiries and confirmation of the legal boundaries. Check all dimensions on site. Drawings printed on mediums such as paper are not to be relied upon for scaling purposes as dimensional inaccuracy occur resulting from changes in environmental conditions. Use figured dimensions in all cases. All dimensions to be in metric standards unless stated otherwise.

Property of Sanderson Weatherall, 25 Wellington Street, Leeds, LS1 4WG. All rights of the copyright holders reserved. Unauthorised copying, hiring, lending of this data for financial or commercial gain prohibited ©

Revision : Drawn : Date :

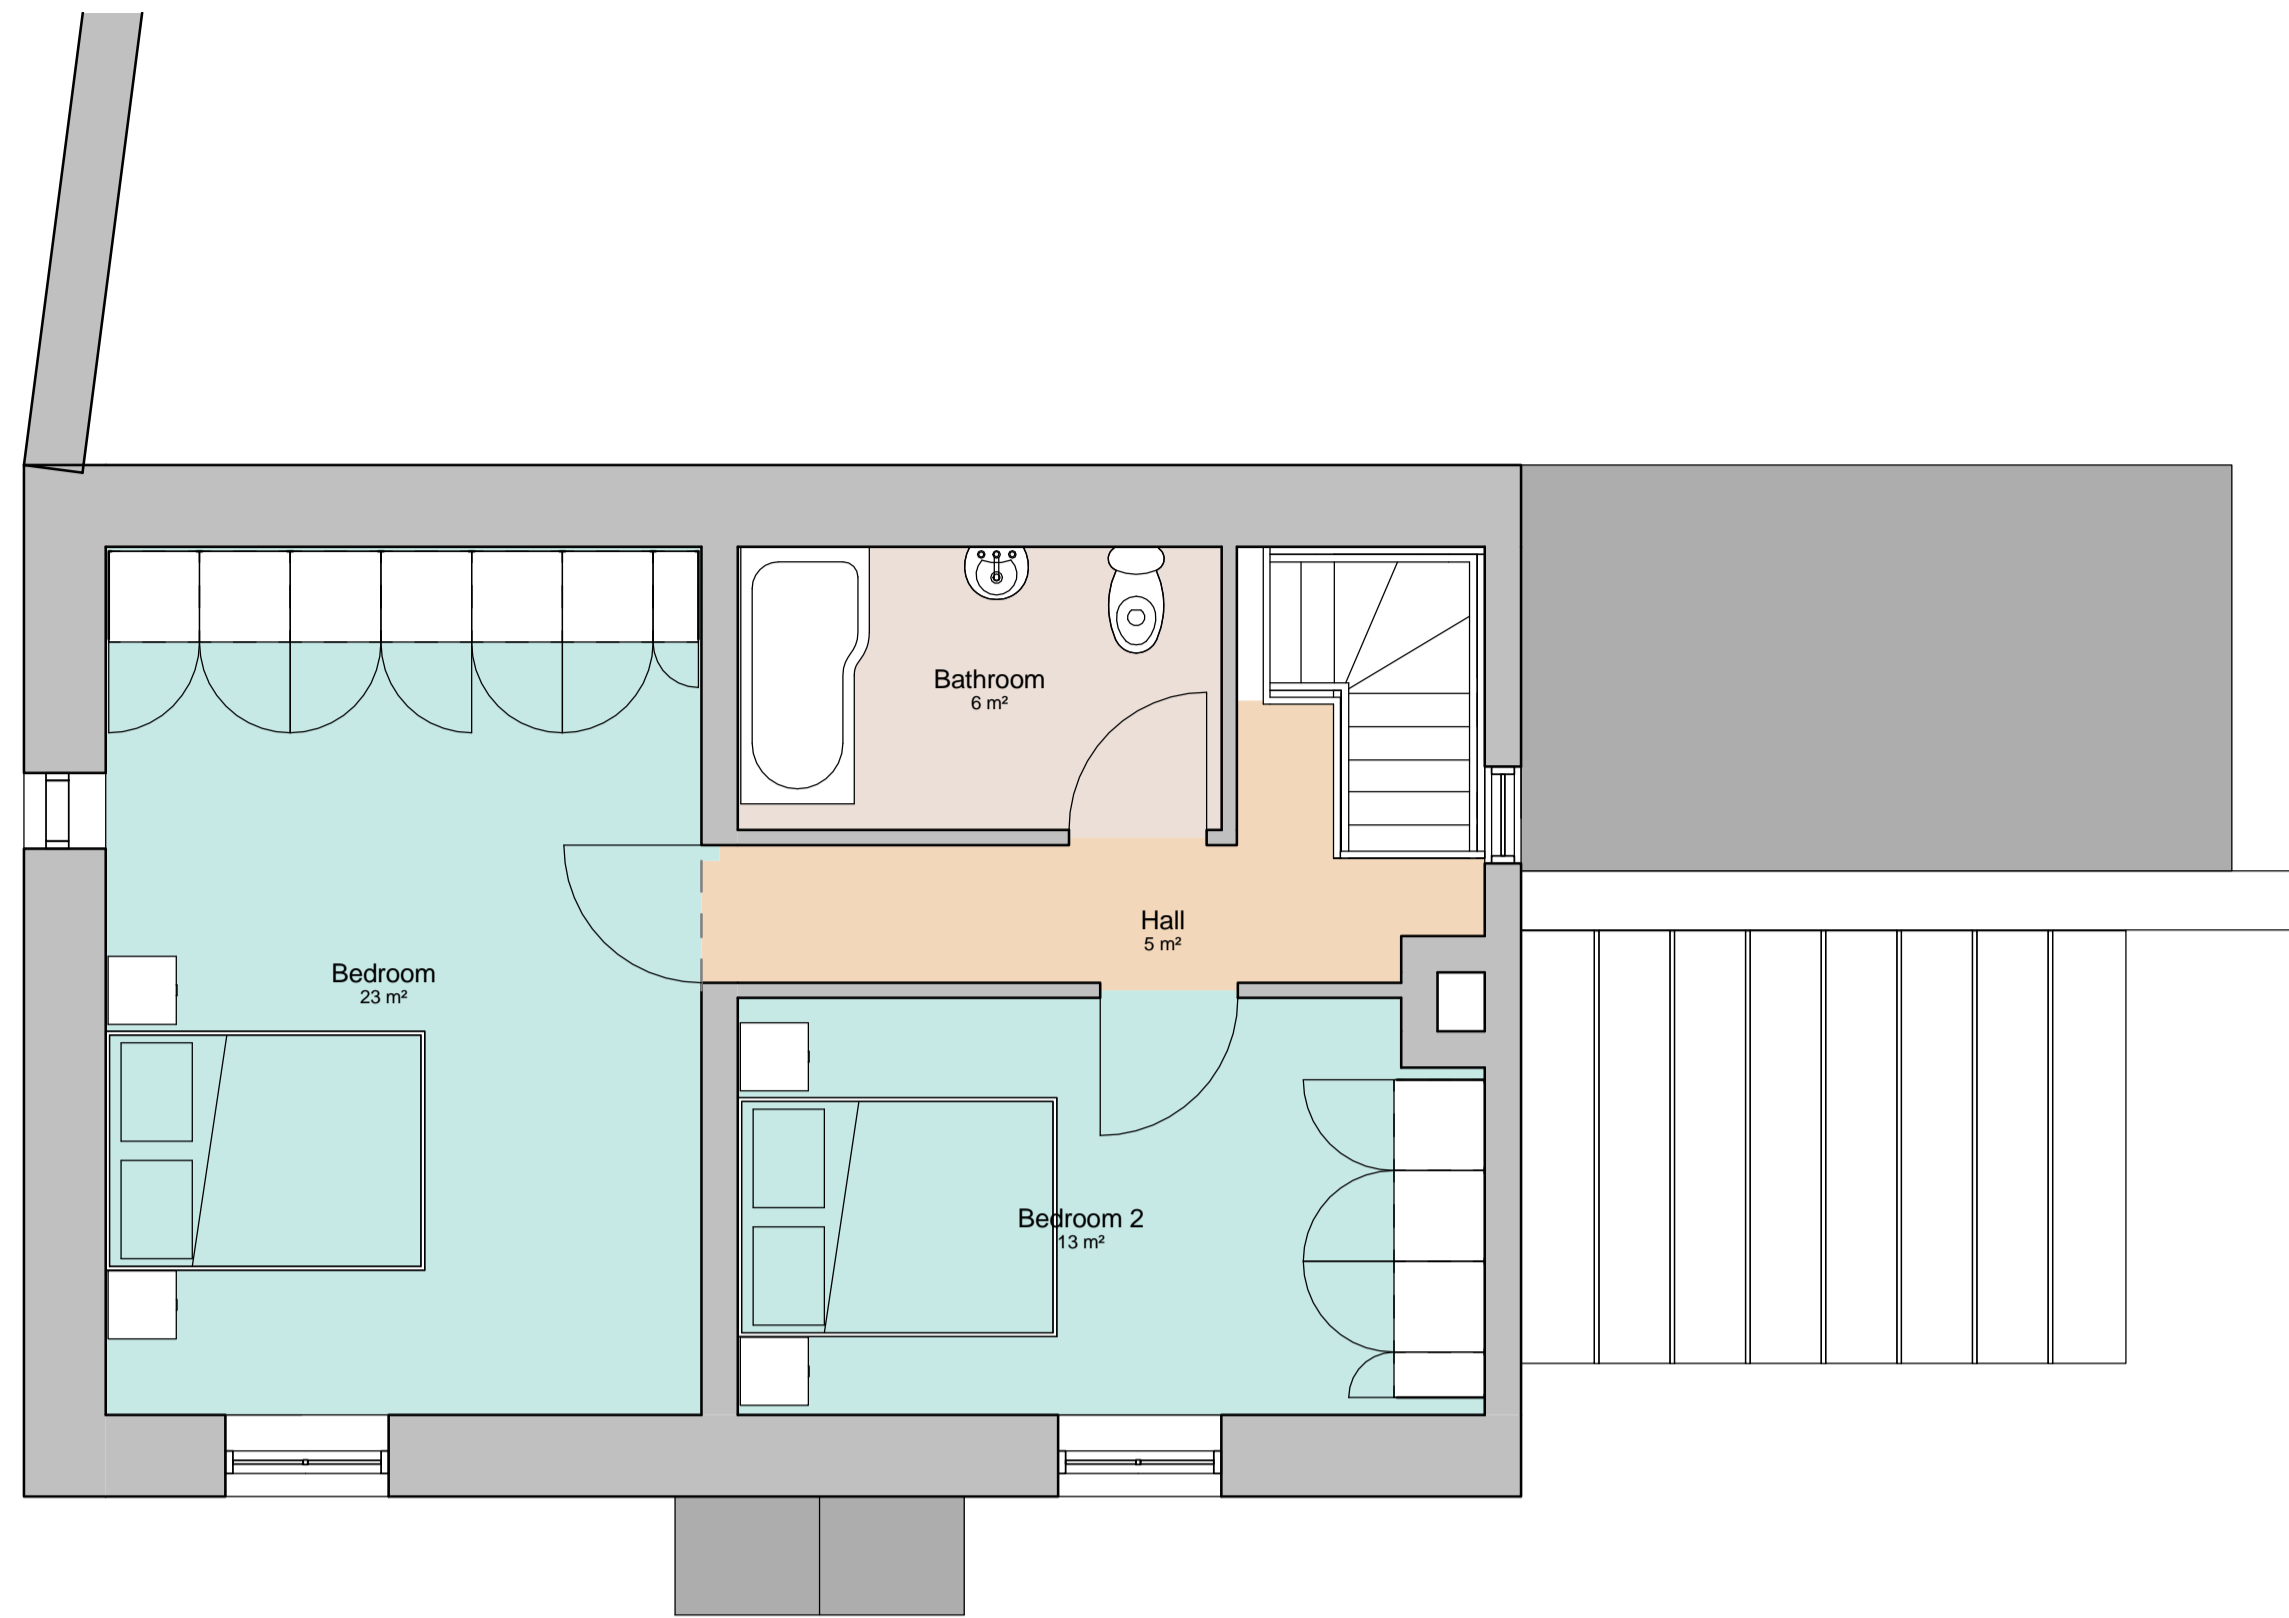


**Cottage, first floor, as proposed**  
1 : 50

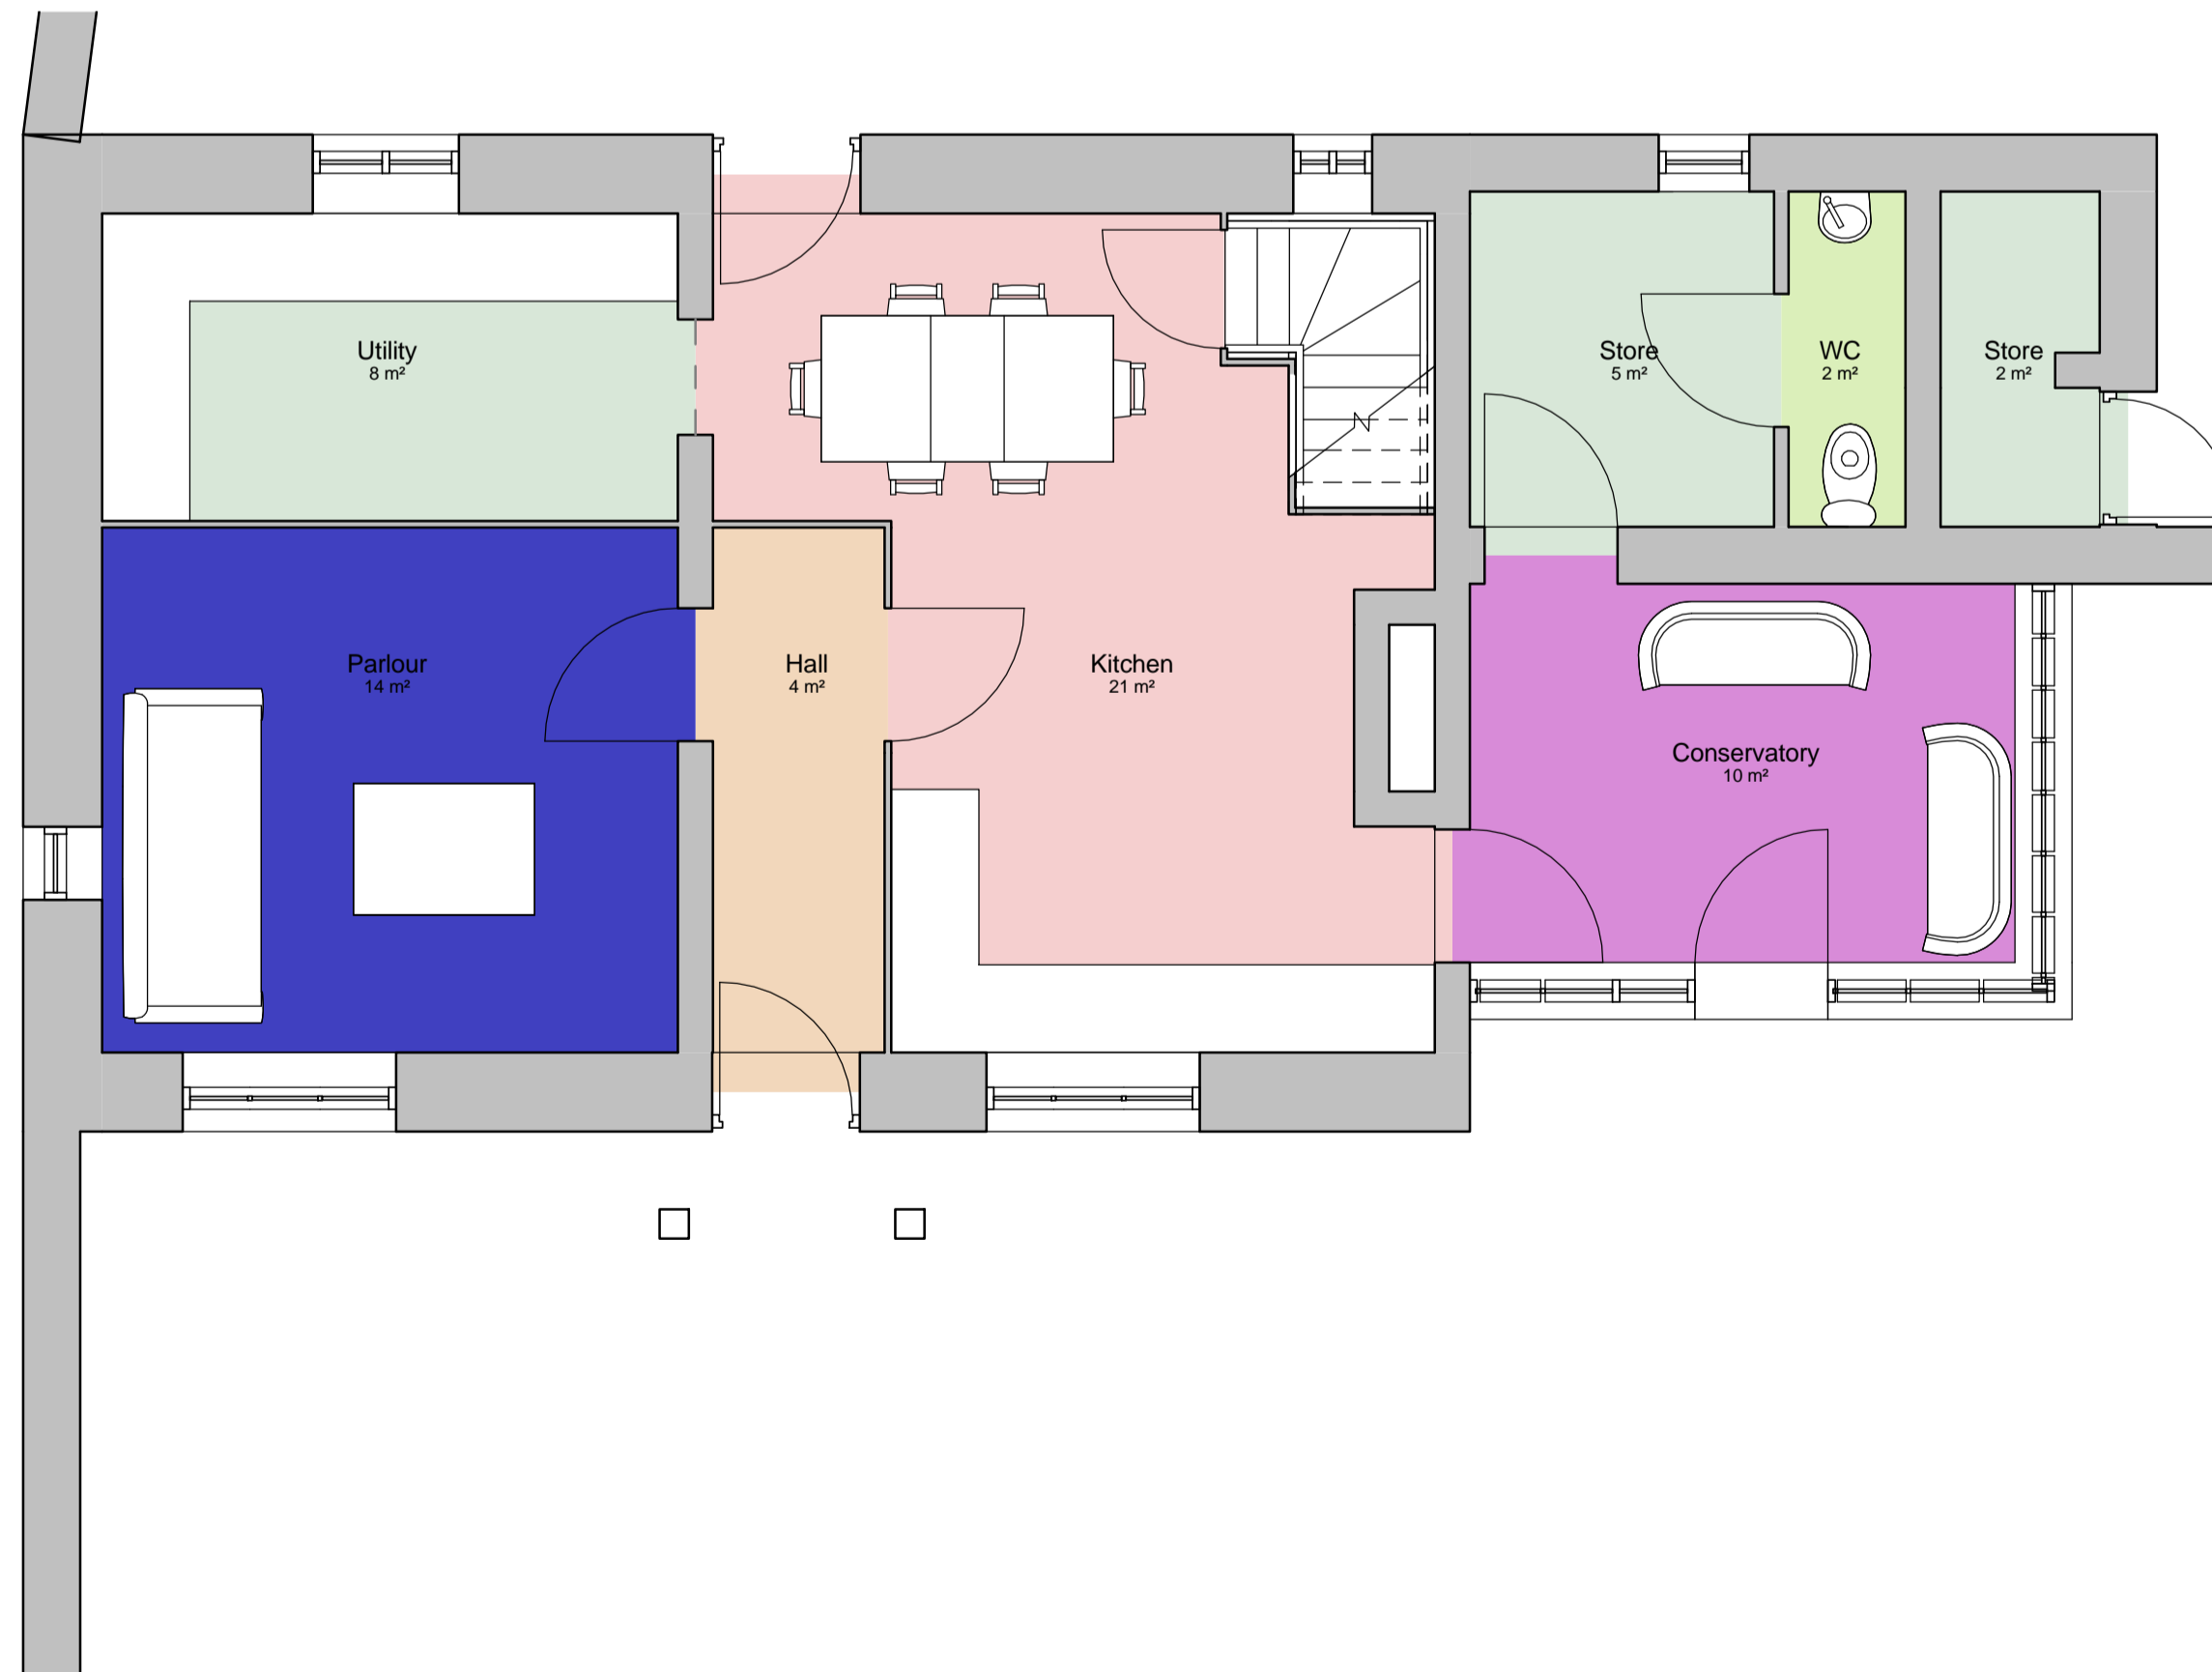

**Cottage, ground floor, as proposed**  
1 : 50




**Cottage, south elevation, as proposed**  
1 : 100

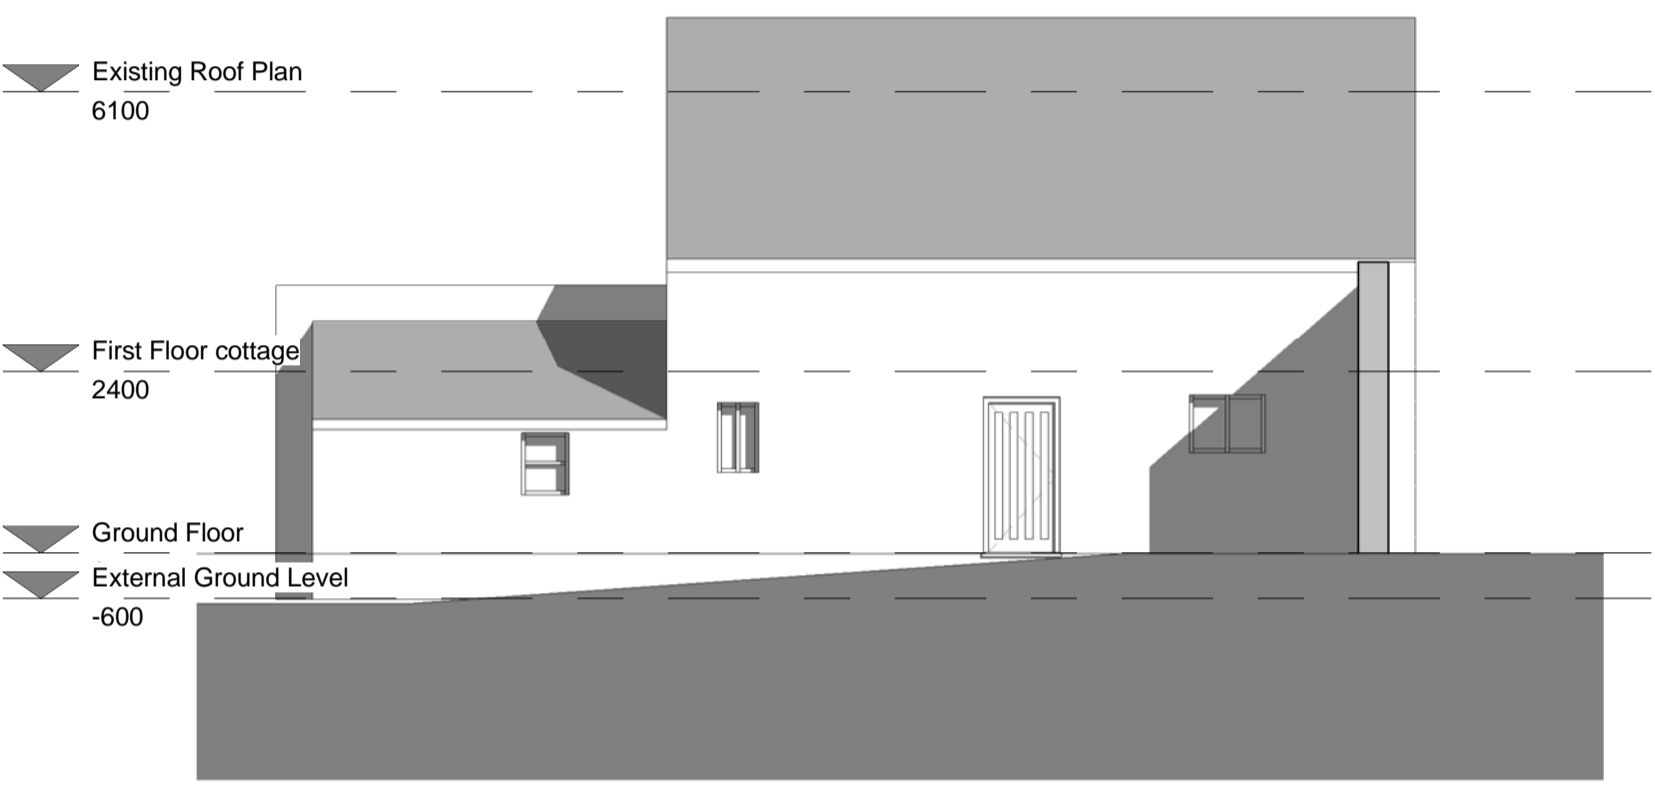

**Cottage, north elevation, as proposed**  
1 : 100



**Cottage, east elevation, as proposed**  
1 : 100

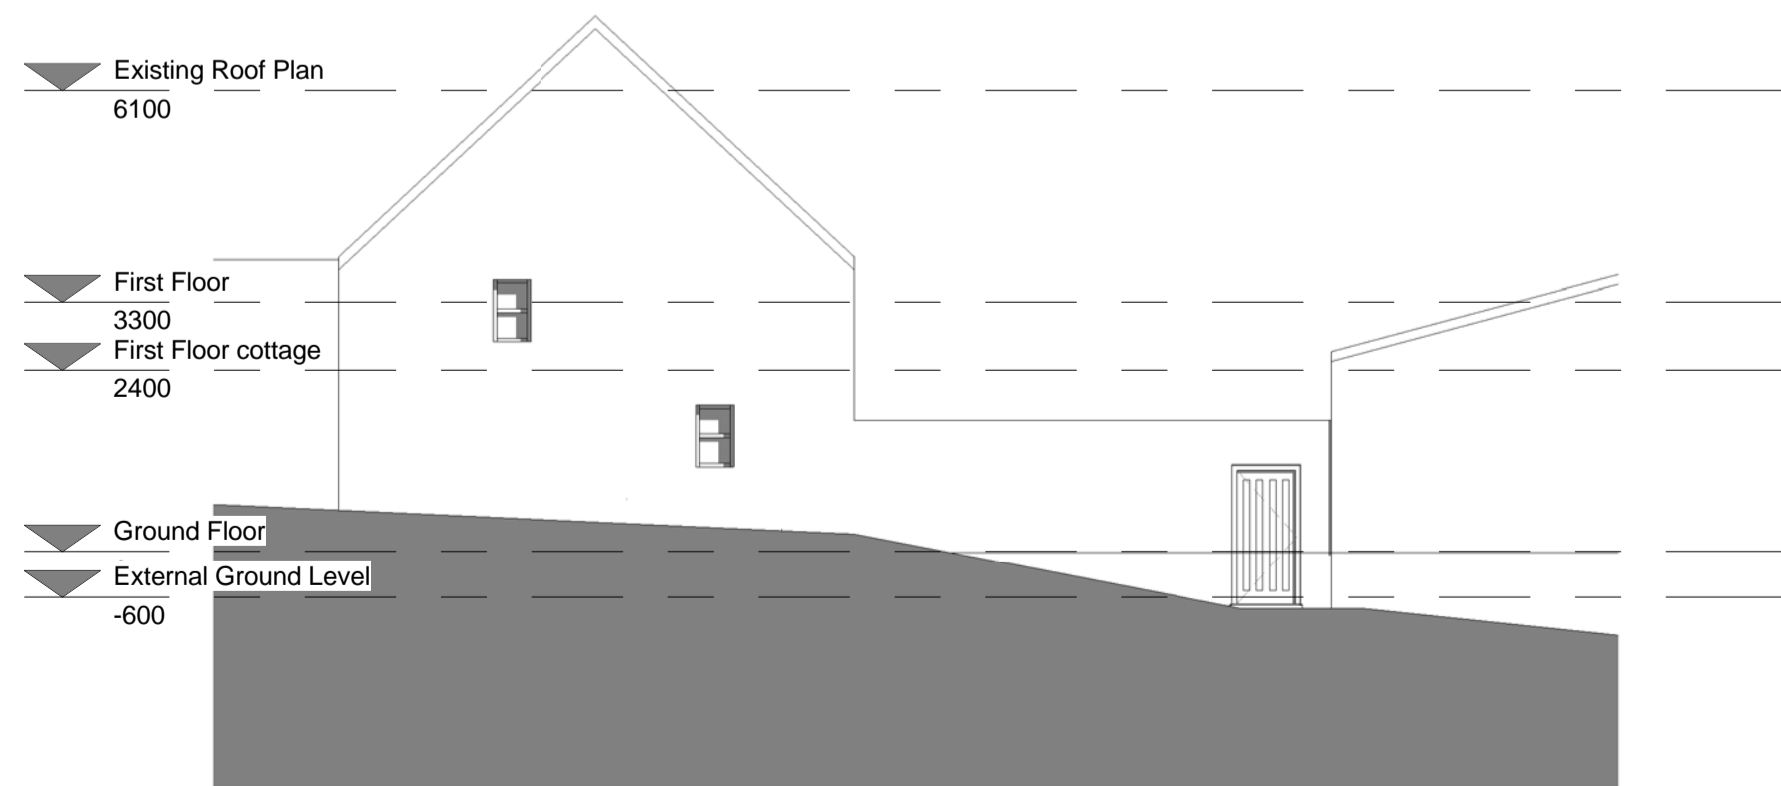

**Cottage, West elevation, as proposed**  
1 : 100



Client :  
Dr. Alex Stevenson

Address : Park Hall, Aislaby  
Drawing :  
Keepers Cottage, as proposed

Job Ref : 153092	Dwg No : 400-01	Revision : As indicated
Drawn : SRi	Checked : SRi	Scale : @A1
Status :		