

AMENDMENTS.


Provide mains wired smoke detector systems to both dwellings, with battery back-up. Approp. positions for smoke detectors marked (SD) on plans.

PROPOSED PLANS FOR THE CHANGE OF USE OF SINGLE DWELLING WITH POST OFFICE TO TAKE IT BACK TO THE ORIGINAL TWO COTTAGES.


Client :-	Mr F. James.
Scale :-	1:50. 1:100.
Drg. No. :-	A1-1166-W0817.
Date :-	10th July 2016
Drawn By :-	

NYMNP  
- 3 AUG 2016


**A. E. WELBURN**  
BUILDING DRAUGHTSMAN  
88 HAMPTON ROAD,  
SCARBOROUGH,  
YO12 5PX  
Telephone

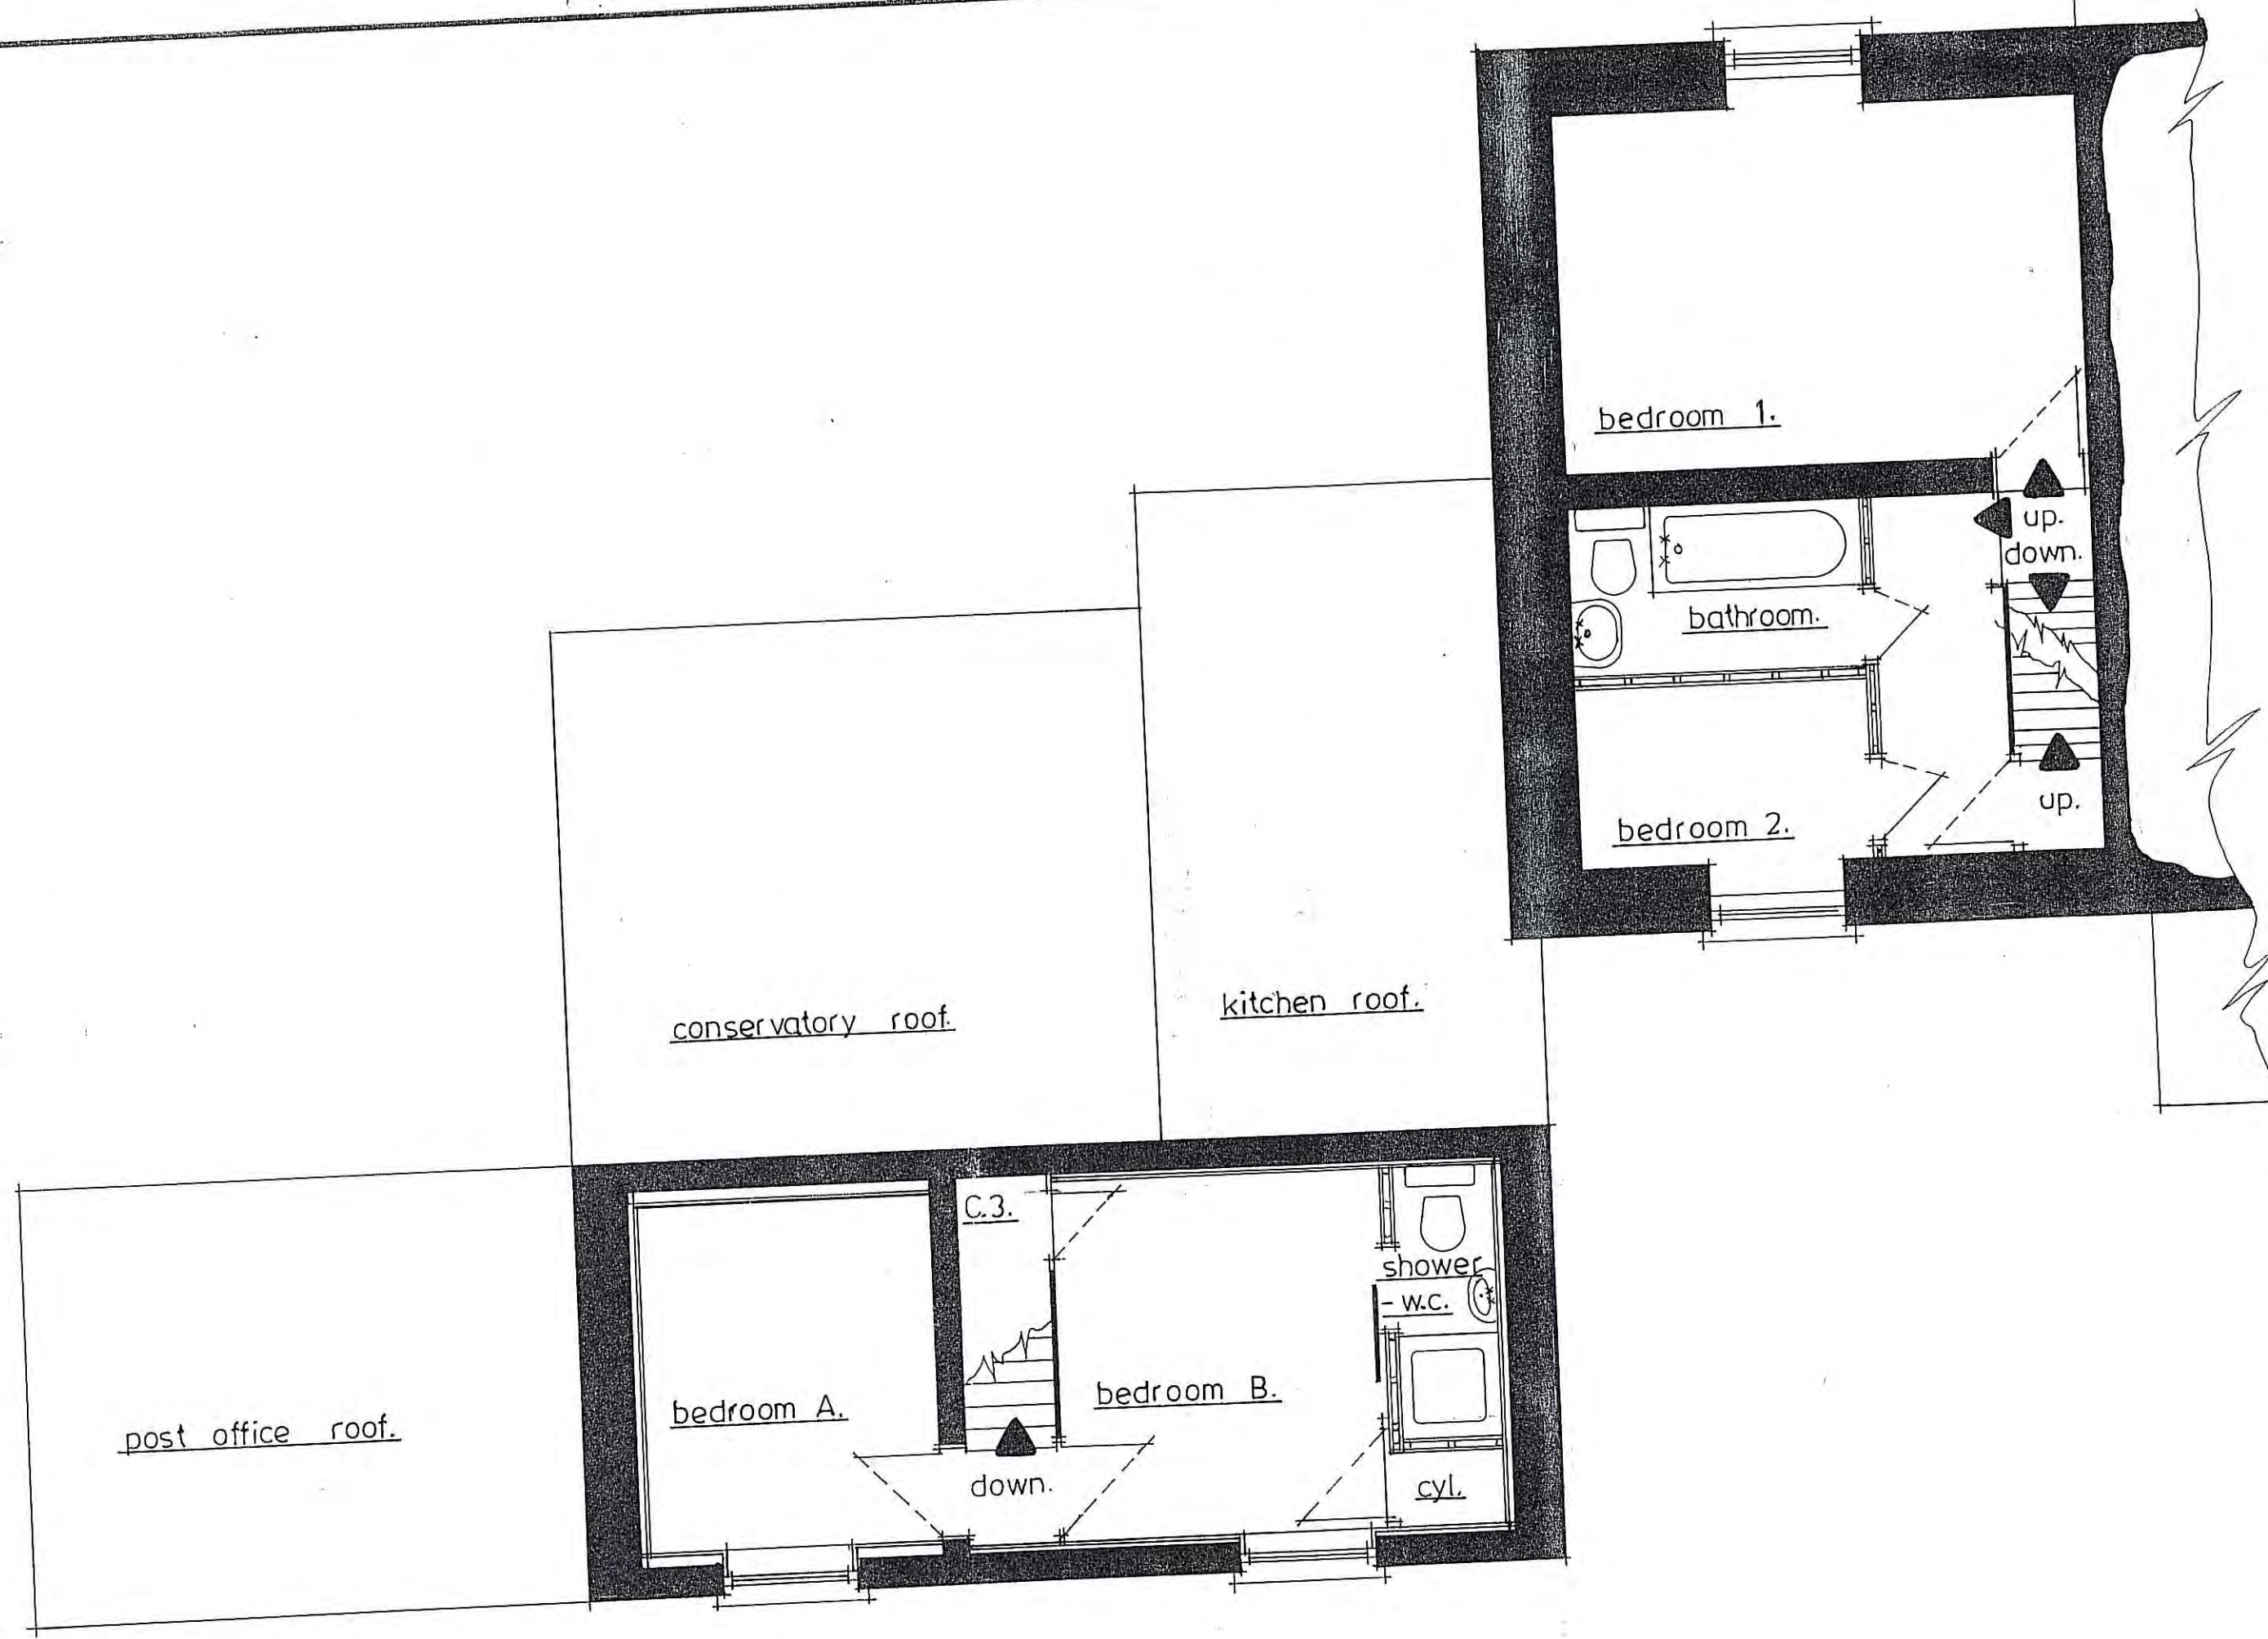


EXISTING FIRST FLOOR PLAN. 1:50.

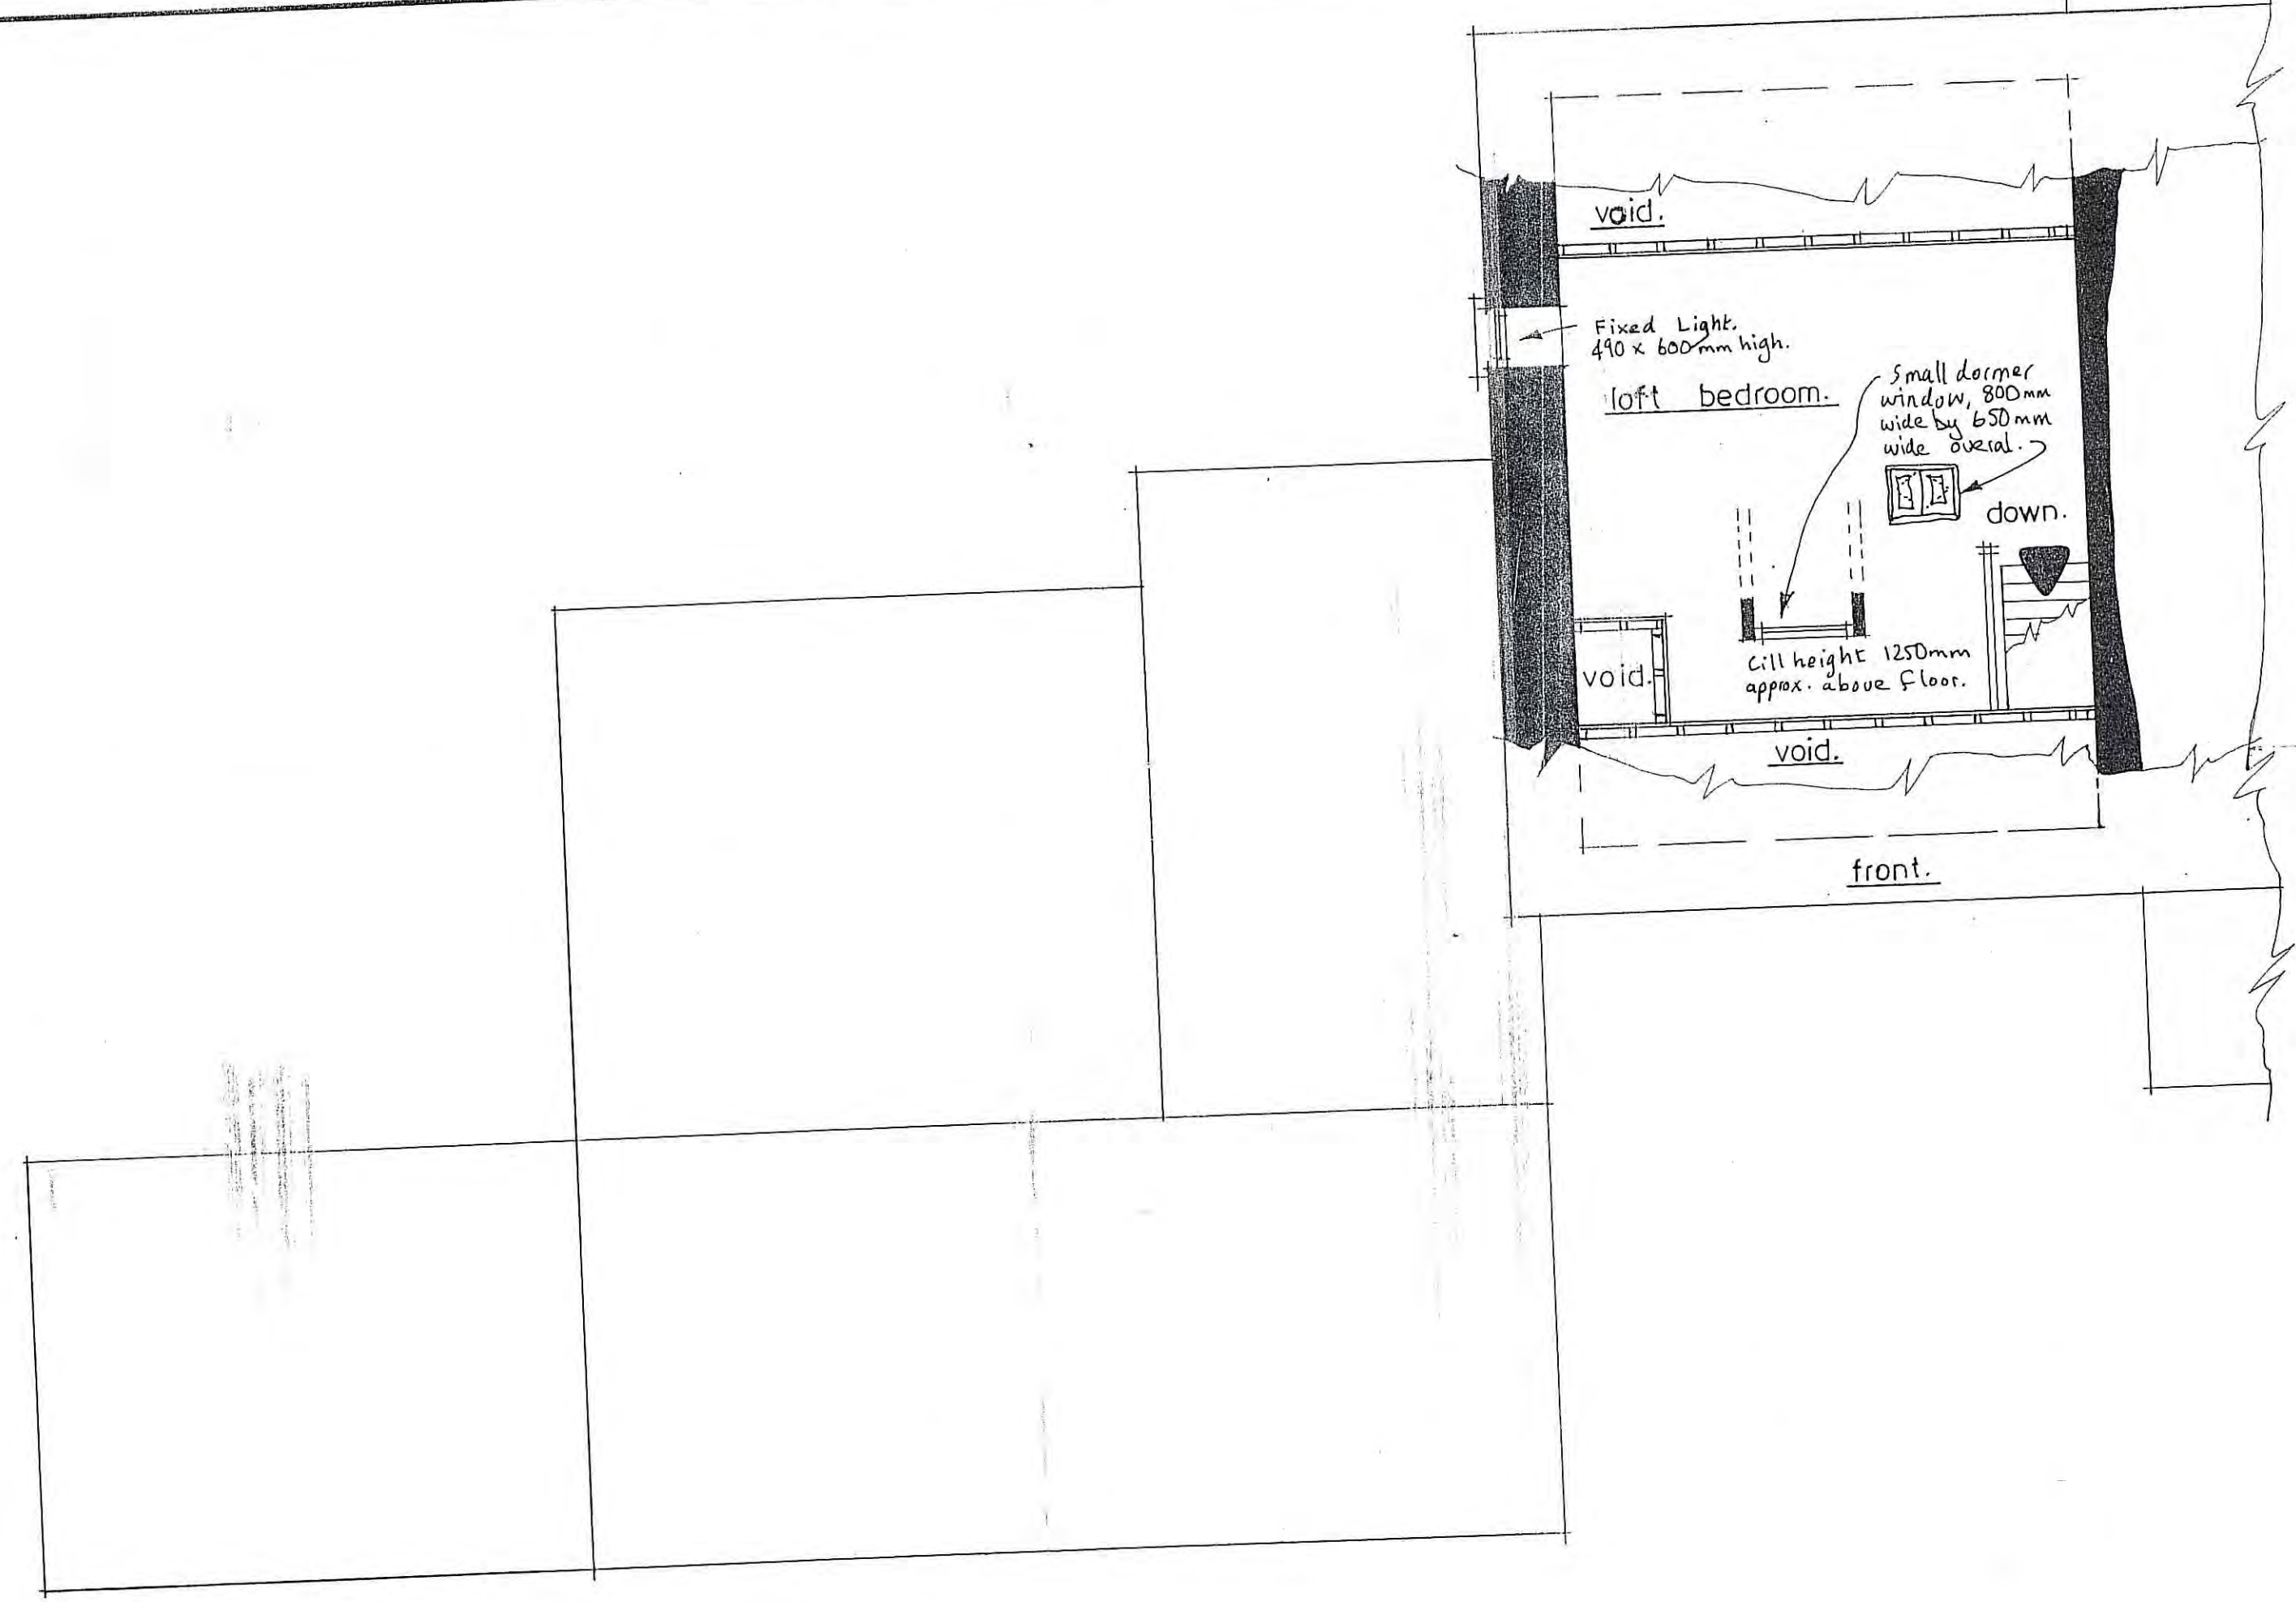


EXISTING LOFT - SECOND FLOOR PLAN. 1:50.

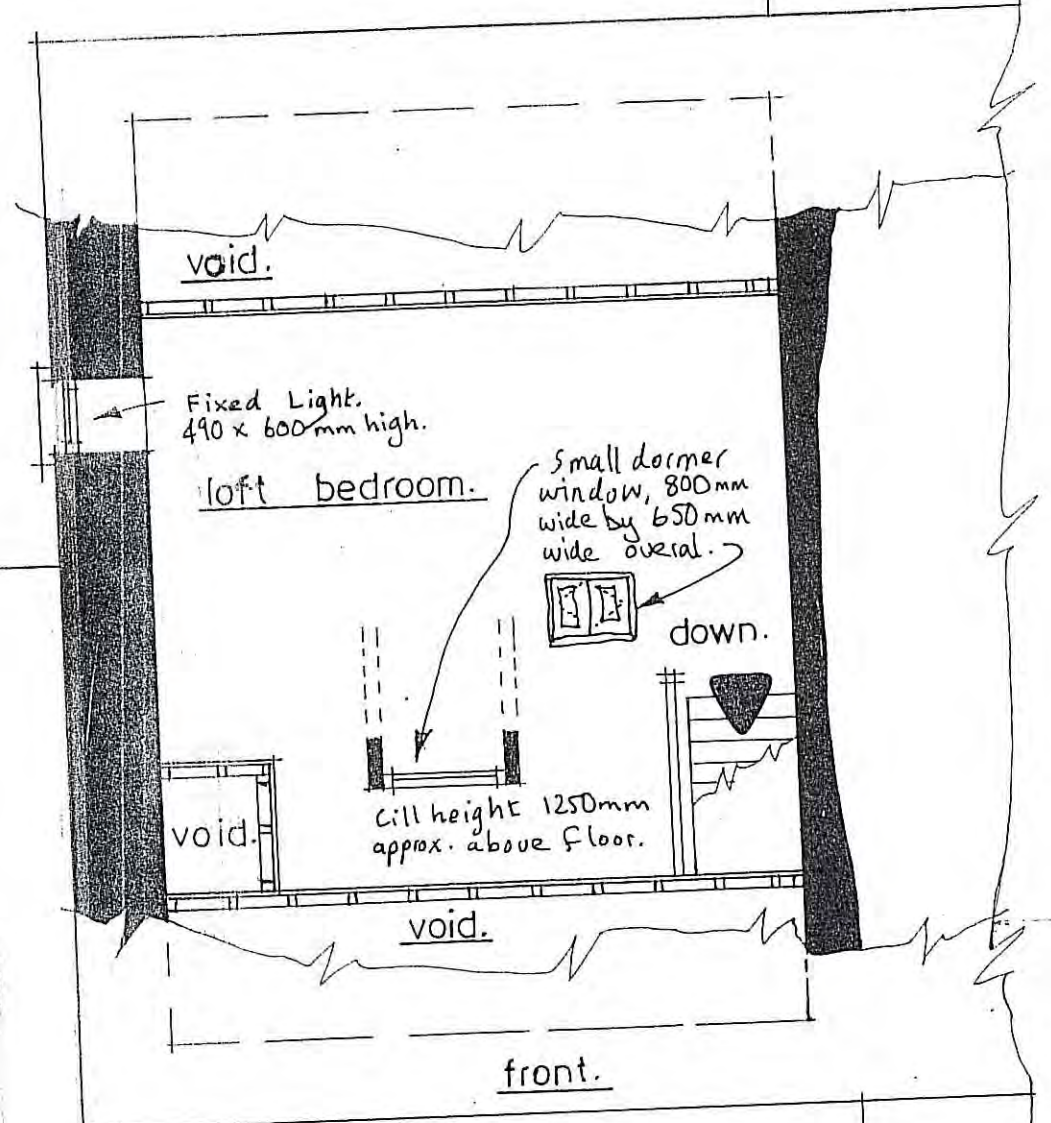


BLOCK PLAN. 1:1250.

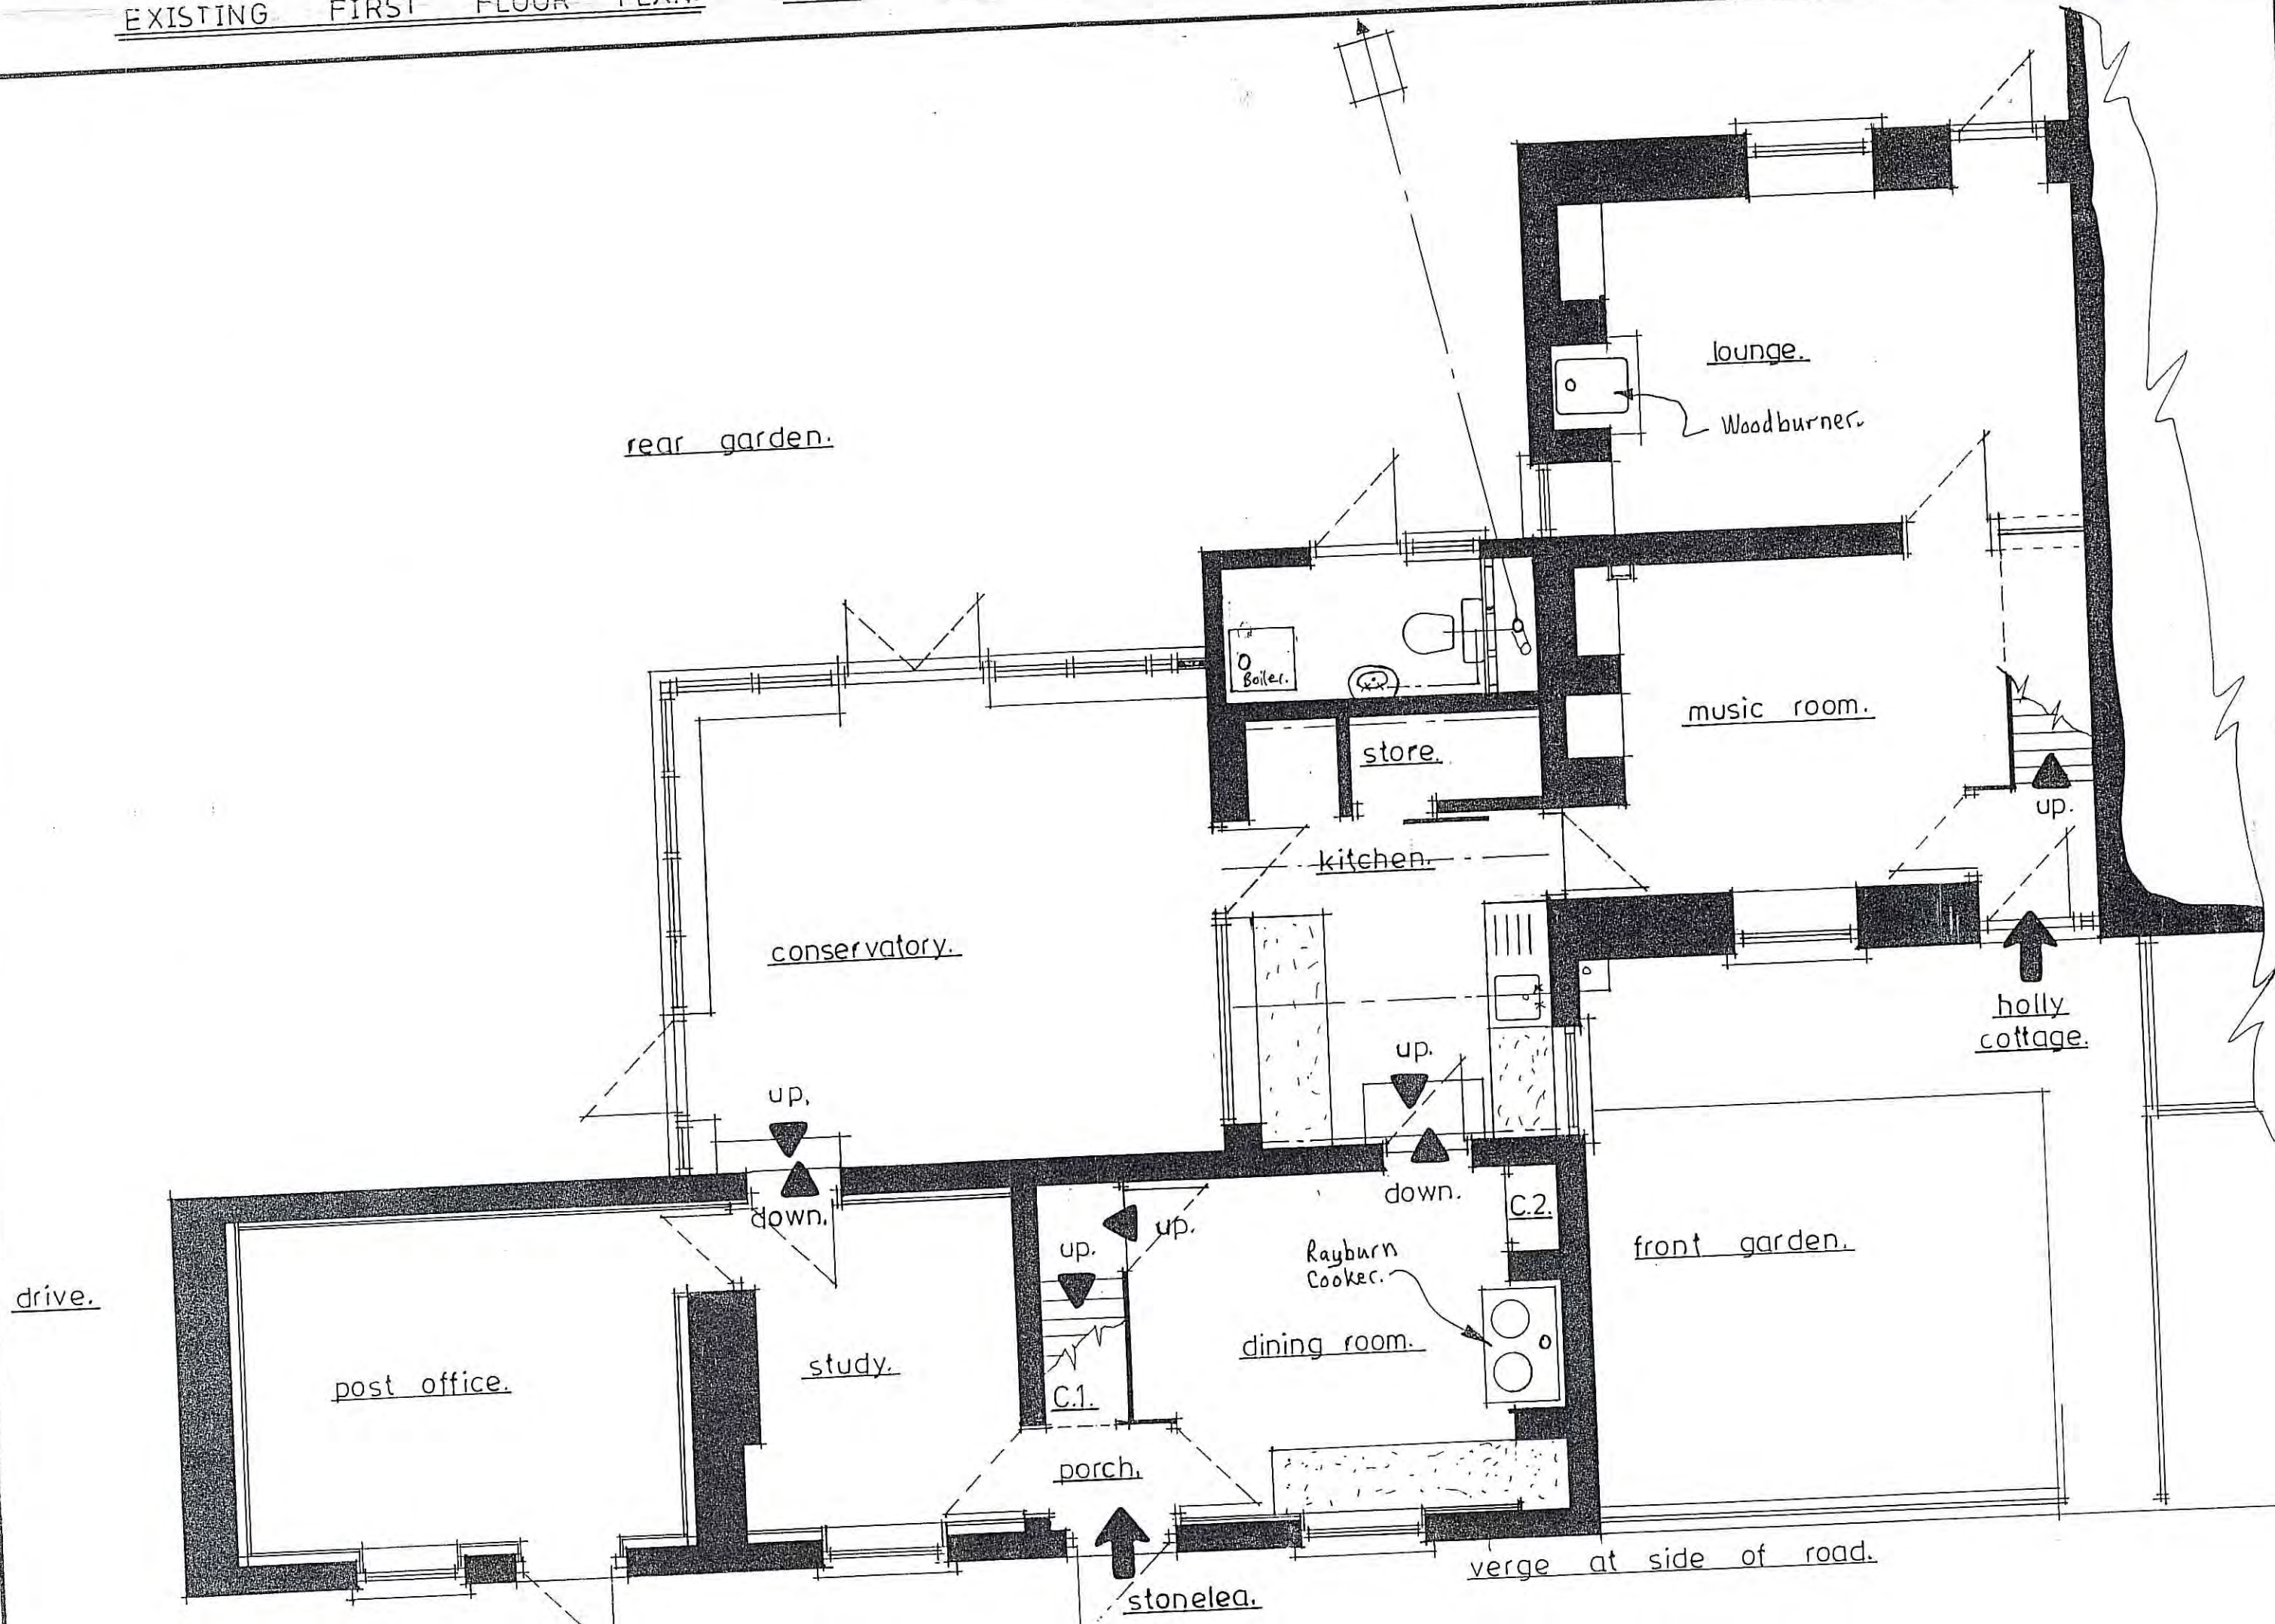

EXISTING FIRST FLOOR PLAN. 1:50.

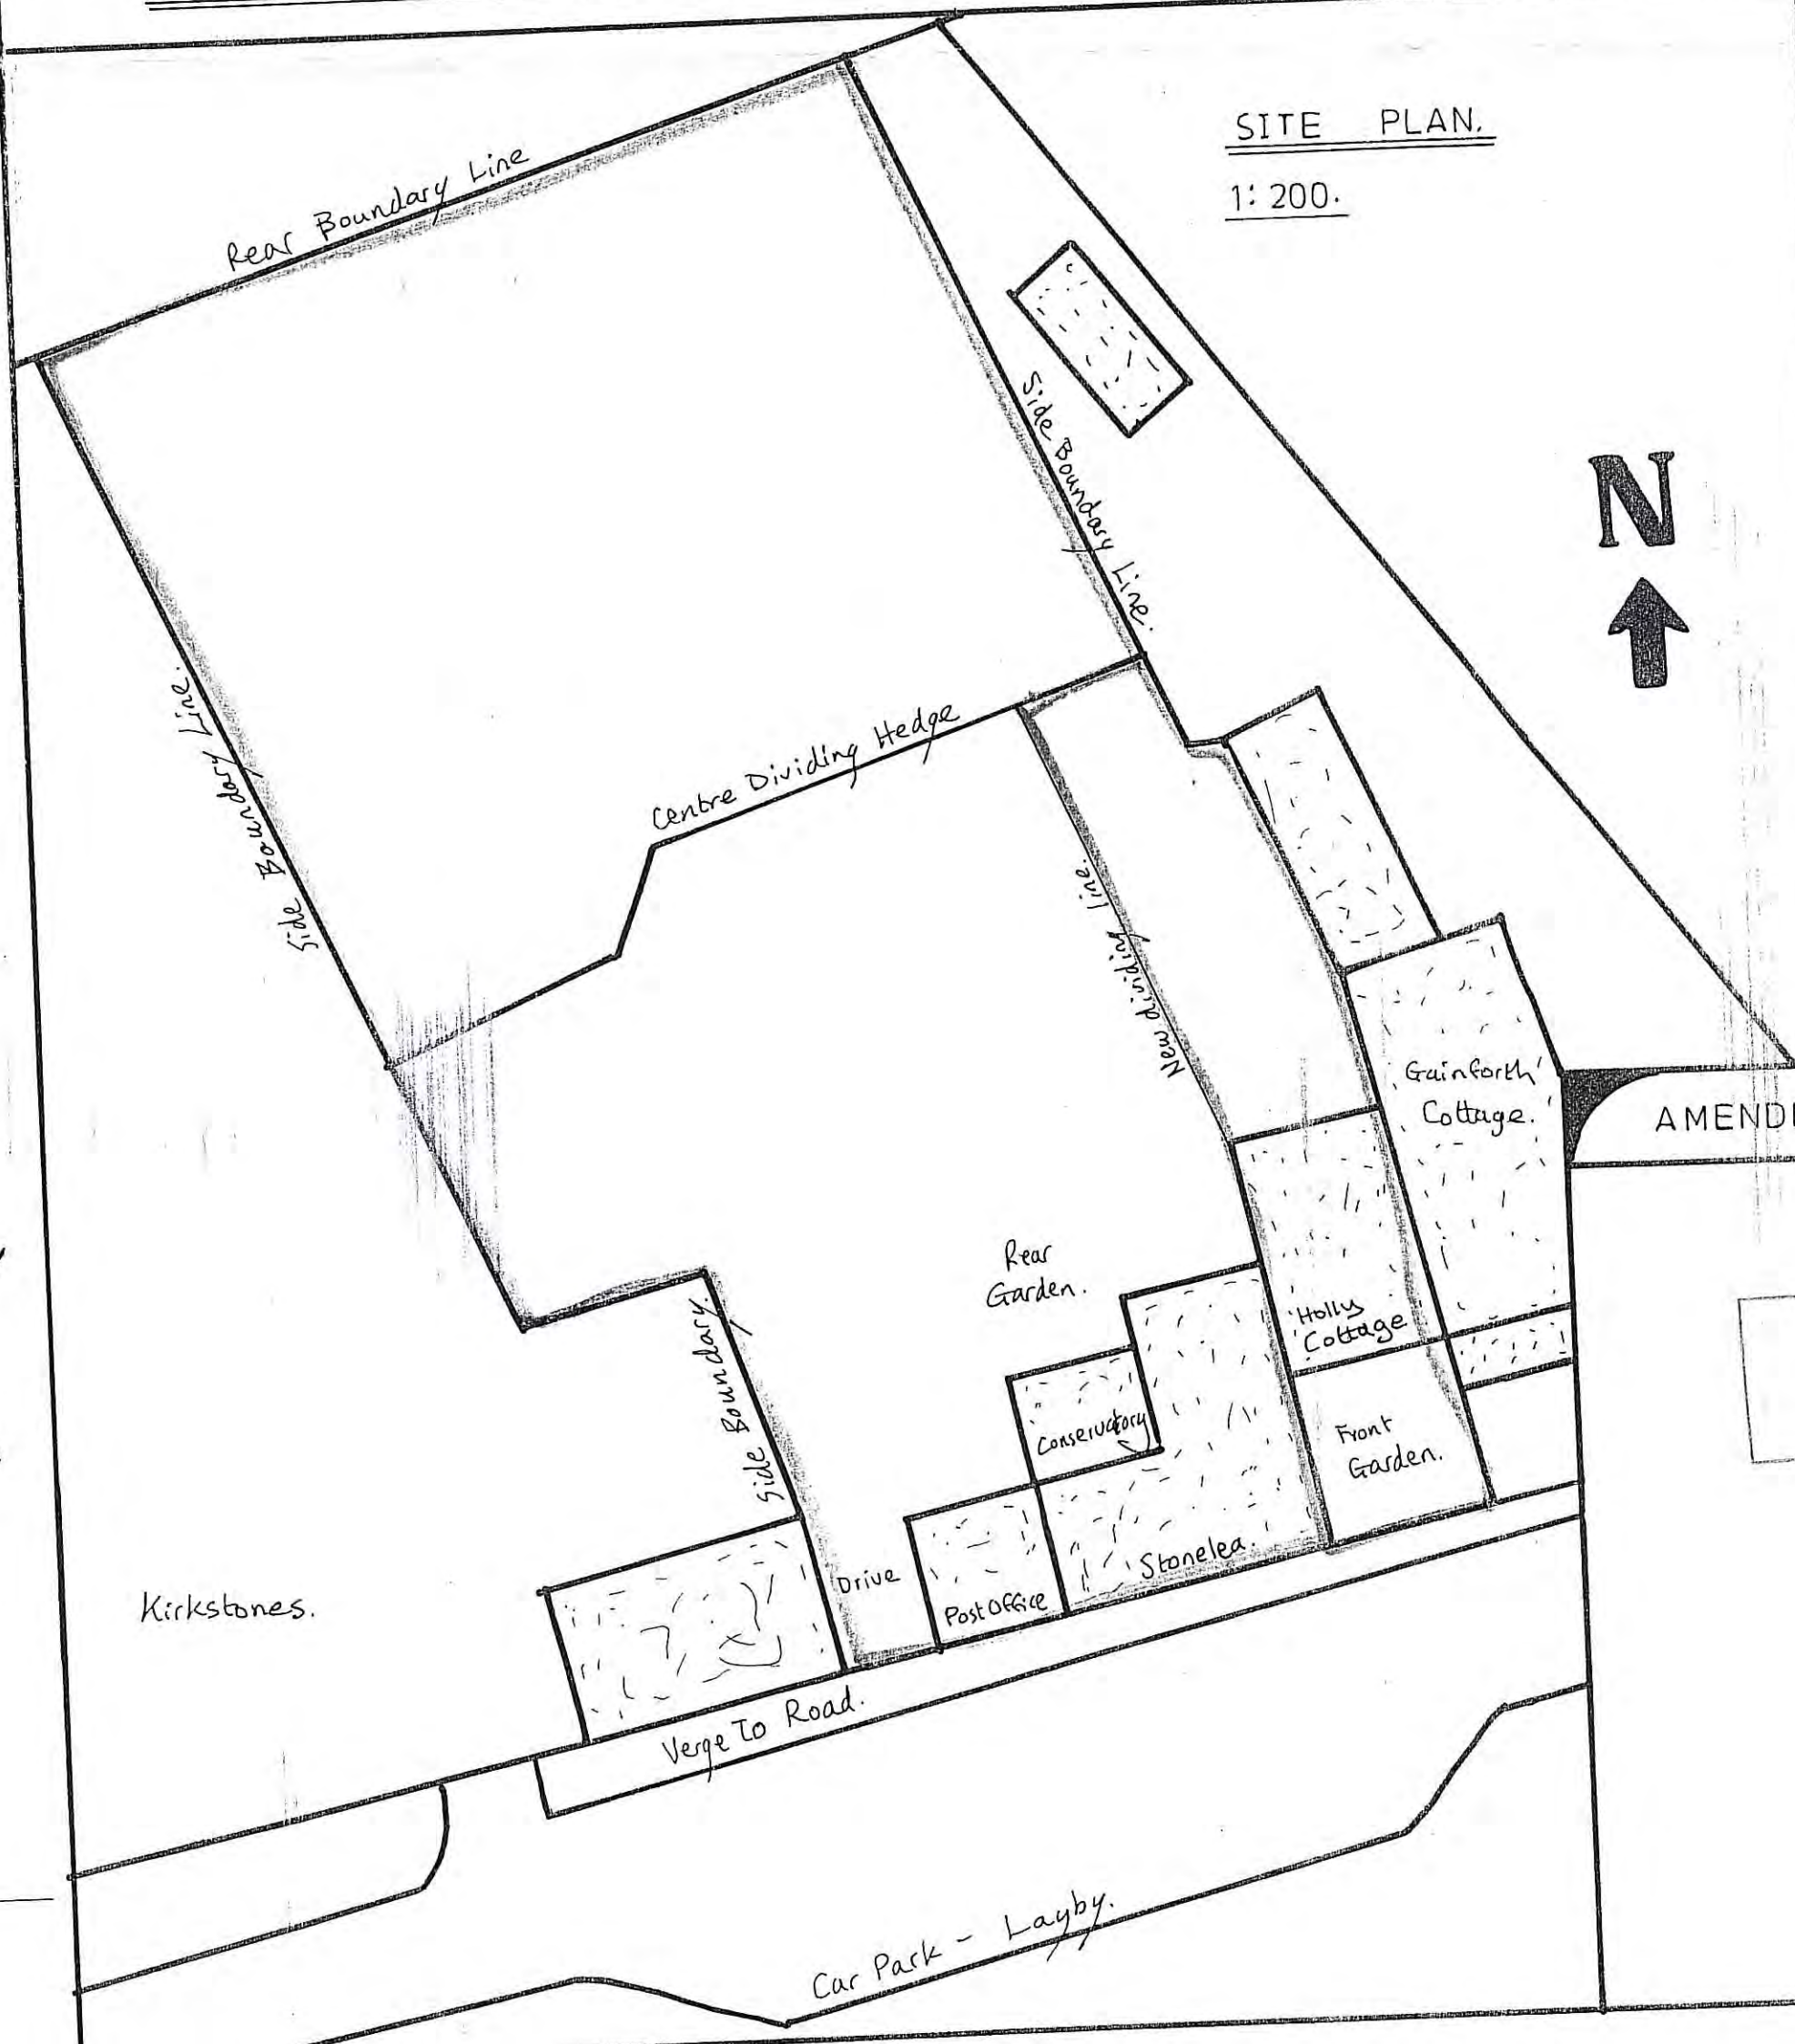

SITE PLAN. 1:200.

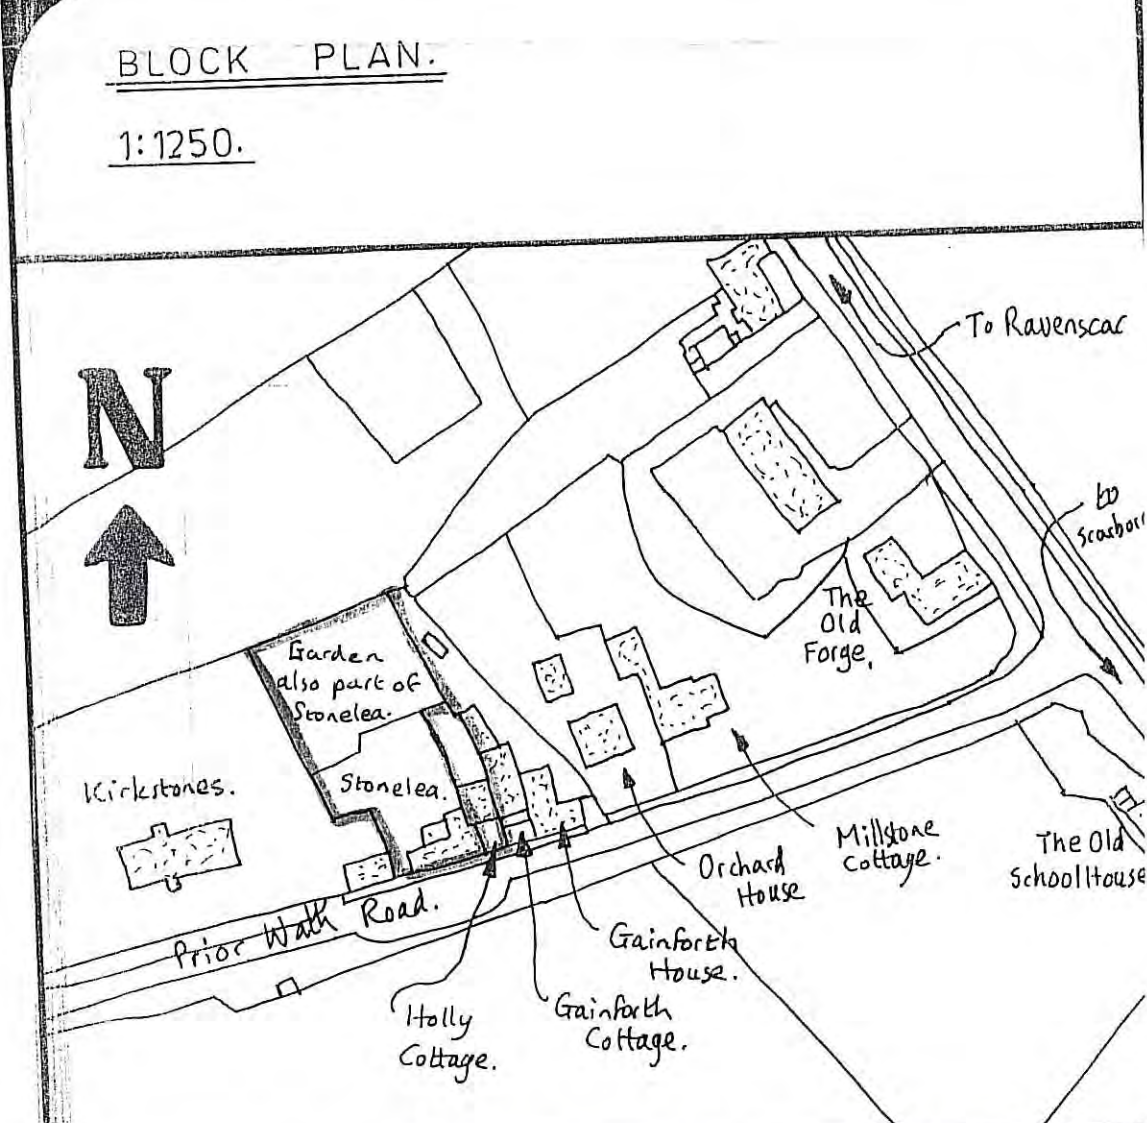

BLOCK PLAN. 1:1250.

AMENDMENTS.

NYMNP  
- 3 AUG 2016

PLANS AS EXISTING AT STONELEA AND HOLLY COTTAGE PRIOR WATH ROAD, STAINTONDAL :- regarding change of use. post code YO13 0AZ.

Client :-	Mr F. James.
Scale :-	1:50.
Drg. No. :-	A1-1165-W0817
Date :-	1st July 2016
Drawn By :-	

**A.E. WELBURN**  
BUILDING DRAUGHTSMAN  
88 HAMPTON ROAD,  
SCARBOROUGH,  
YO12 5PX  
Telephone