


Do not scale from this drawing, only figured dimensions are to be taken from this drawing.
 The contractor must verify all dimensions on site before commencing any work or shop drawings.
 The contractor must report any discrepancies before commencing work. If this drawing exceeds the quantities taken in any way, the technician is to be informed before work is initiated.
 Work within the construction (design and management) regulations 2015 is not to start until a health & safety plan has been produced. This drawing is copyright and must not be reproduced without consent of BHD Partnership Ltd.

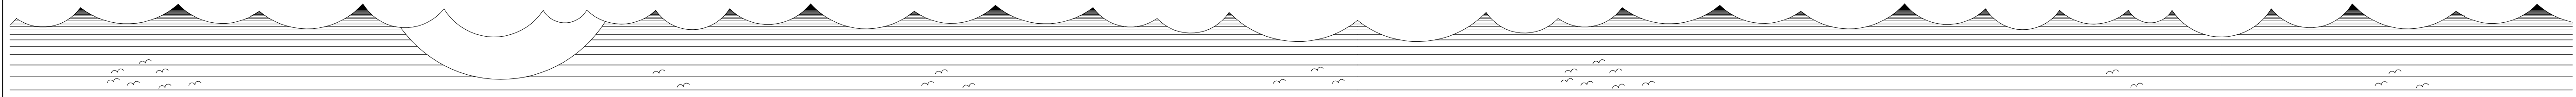


○ **Front Elevation**
Scale 1:100




○ **Side Elevation**
Scale 1:100




○ **Rear Elevation**
Scale 1:100

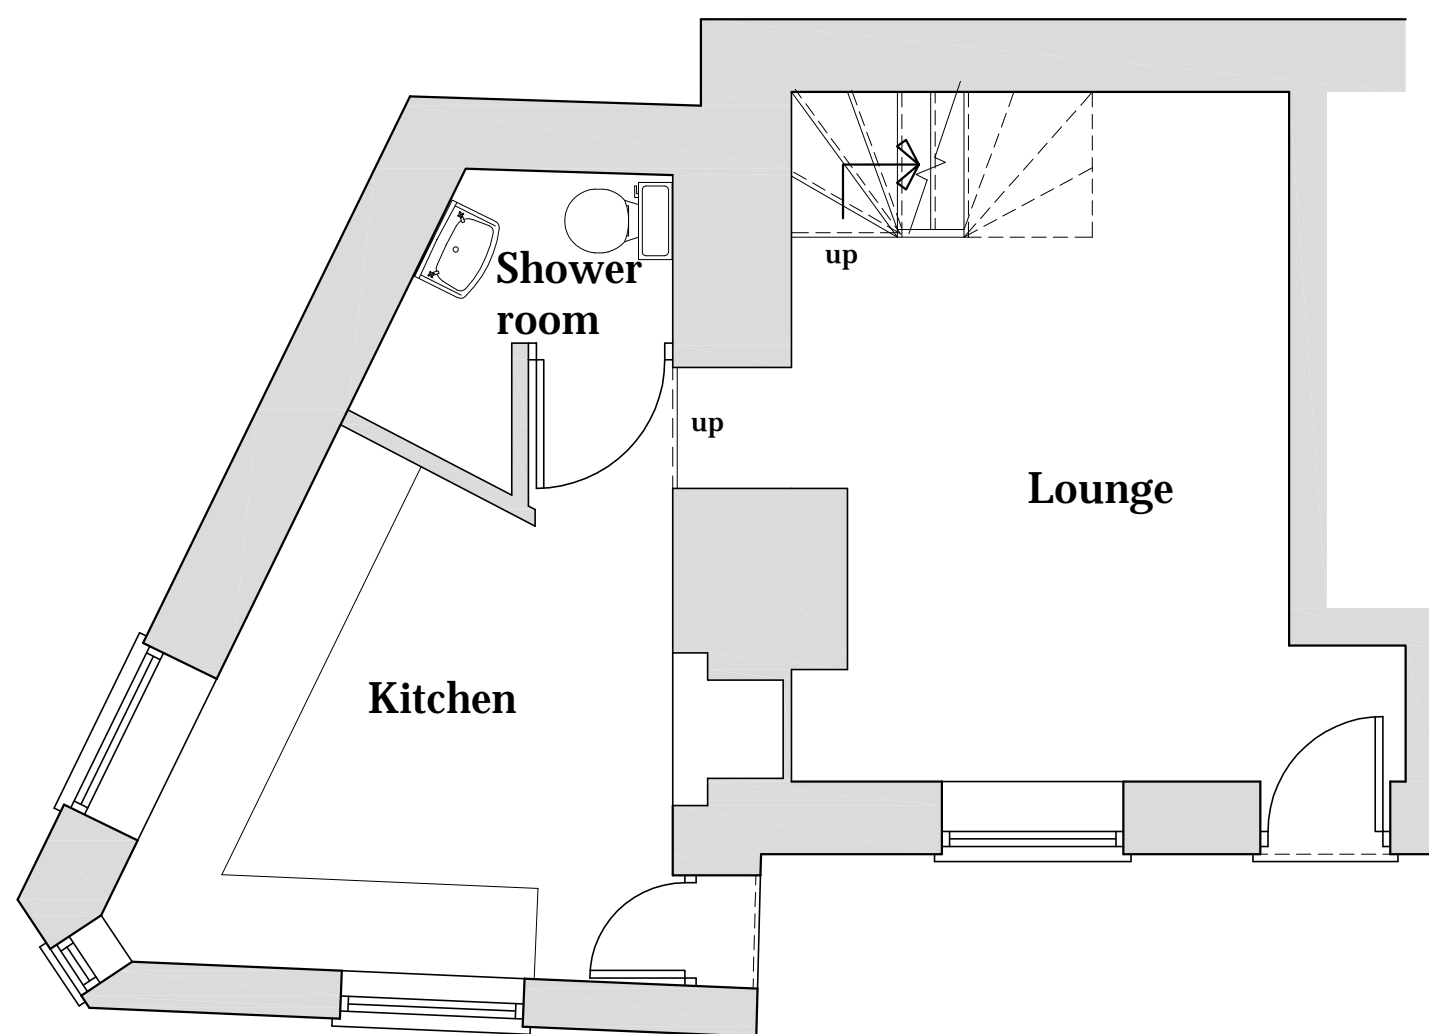

○ **Ground Floor Plan**
Scale 1:50

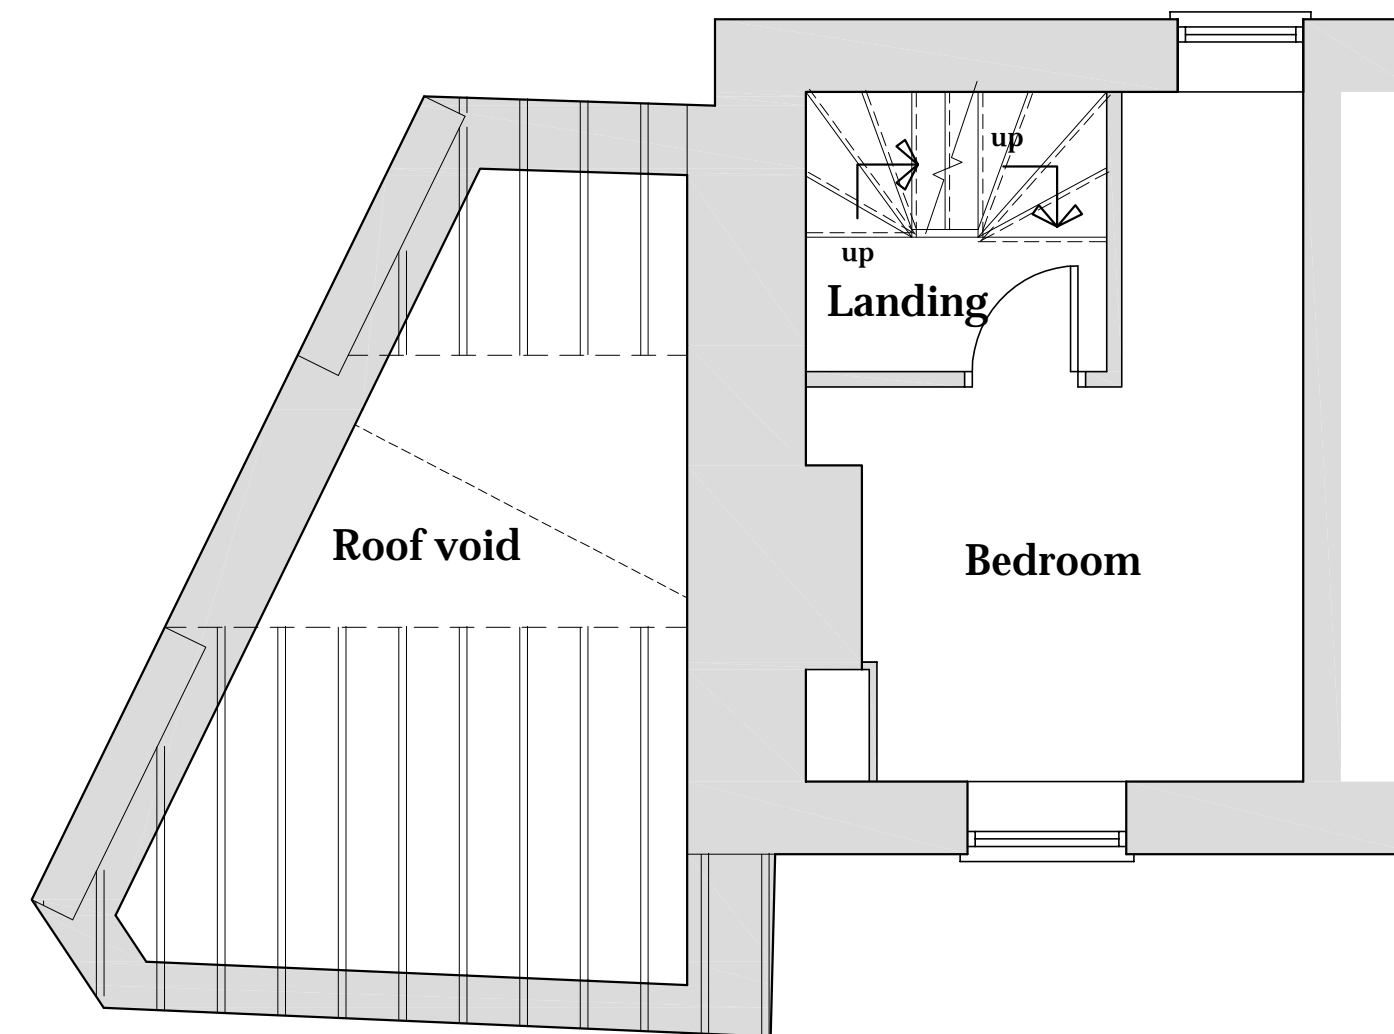

○ **First Floor Plan**
Scale 1:50

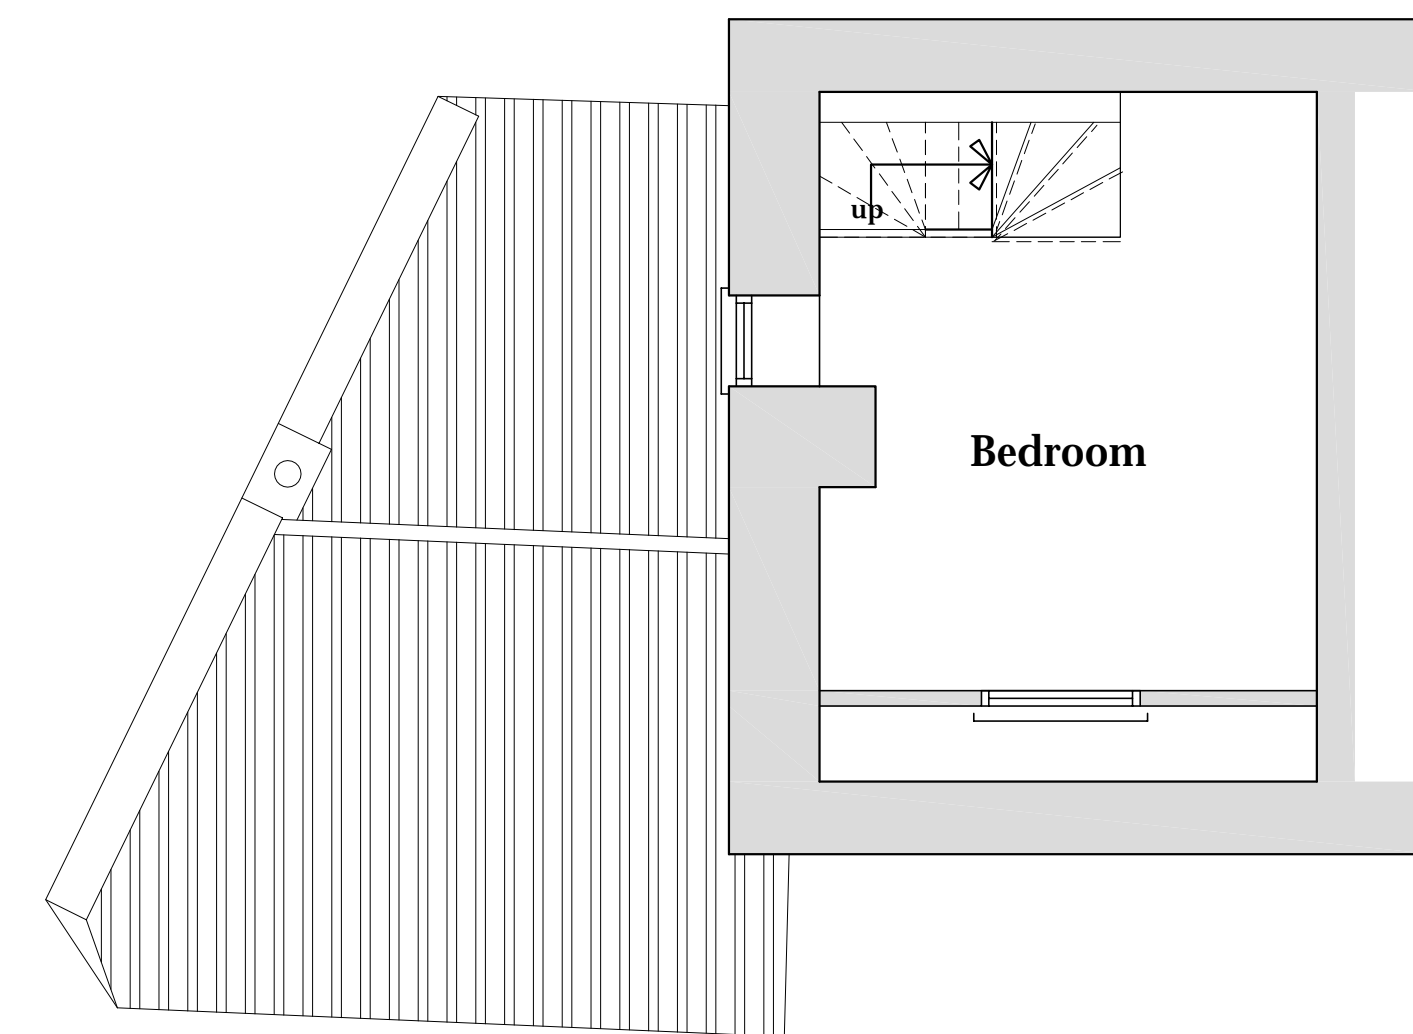

○ **Second Floor Plan**
Scale 1:50

EXISTING

A	14/07/16	CE	Issued for approval
---	----------	----	---------------------

REV	DATE	BY	AMENDMENT
-----	------	----	-----------

bhd
partnership
Architecture + Engineering

Airy Hill Manor, Waterstead Lane,
Whitby, N. Yorks. YO21 1QB.

CLIENT: **Mr Salt**

PROJECT: **10 Sunny Place
Robin Hoods Bay**

Drawing: **Existing
Plans and
Elevation**

DRAWING STATUS: **Preliminary**

DRAWN: C Eynon	CHECKED: N I Duffield
-------------------	--------------------------


SCALE & SIZE: 1:100&1:50 @ A1	DATE: 14/07/16
----------------------------------	-------------------

DRAWING No: D10994-02	REV: A
--------------------------	-----------


Do not scale from this drawing, only figured dimensions are to be taken from this drawing.
 The contractor must verify all dimensions on site before commencing any work or shop drawings.
 The contractor must report any discrepancies before commencing work. If this drawing exceeds the quantities taken in any way, the technician is to be informed before work is initiated.
 Work within the construction (design and management) regulations 2015 is not to start until a health & safety plan has been produced. This drawing is copyright and must not be reproduced without consent of BHD Partnership Ltd.




○ **Front Elevation**
Scale 1:100

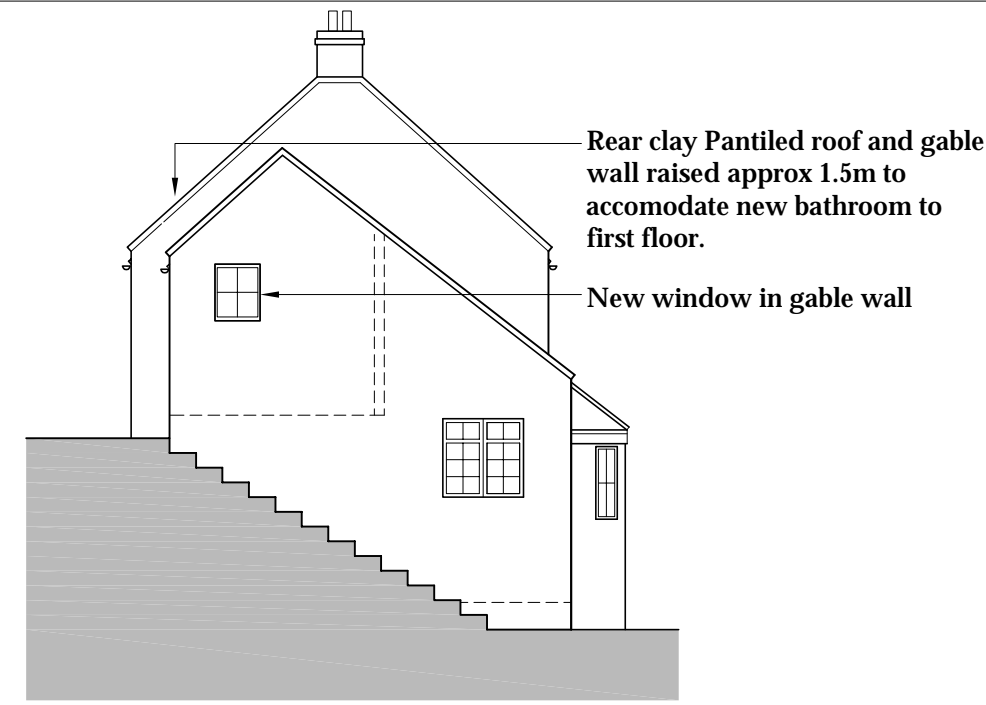


○ **Side Elevation**
Scale 1:100

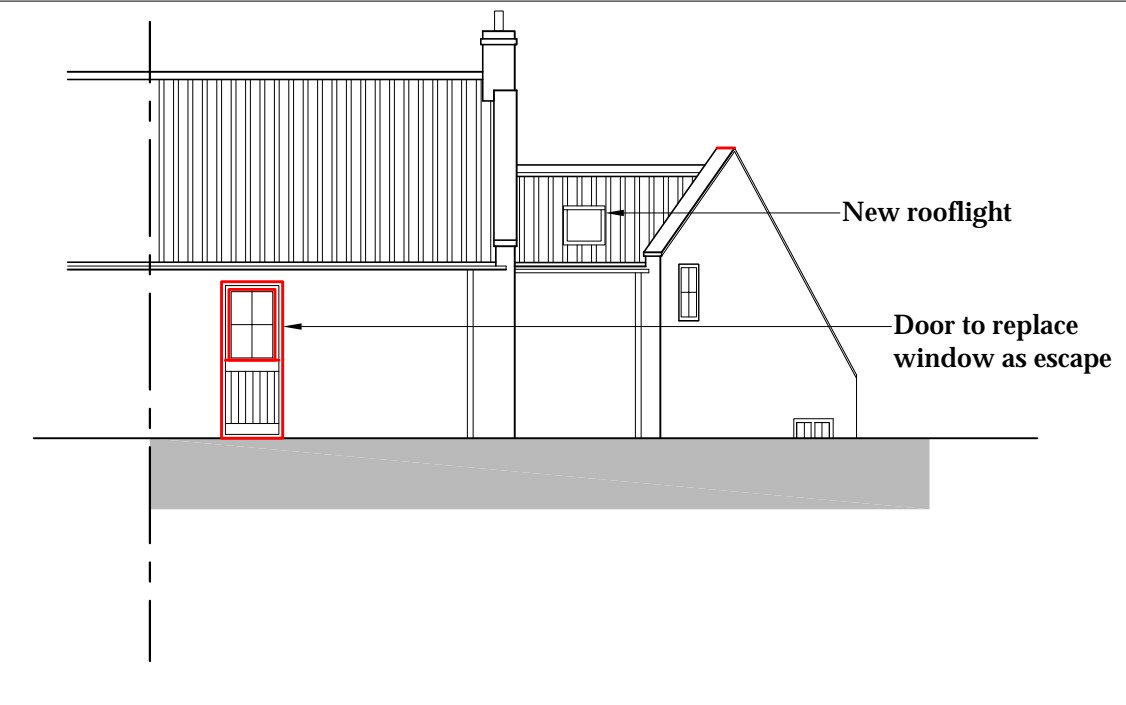


○ **Rear Elevation**
Scale 1:100

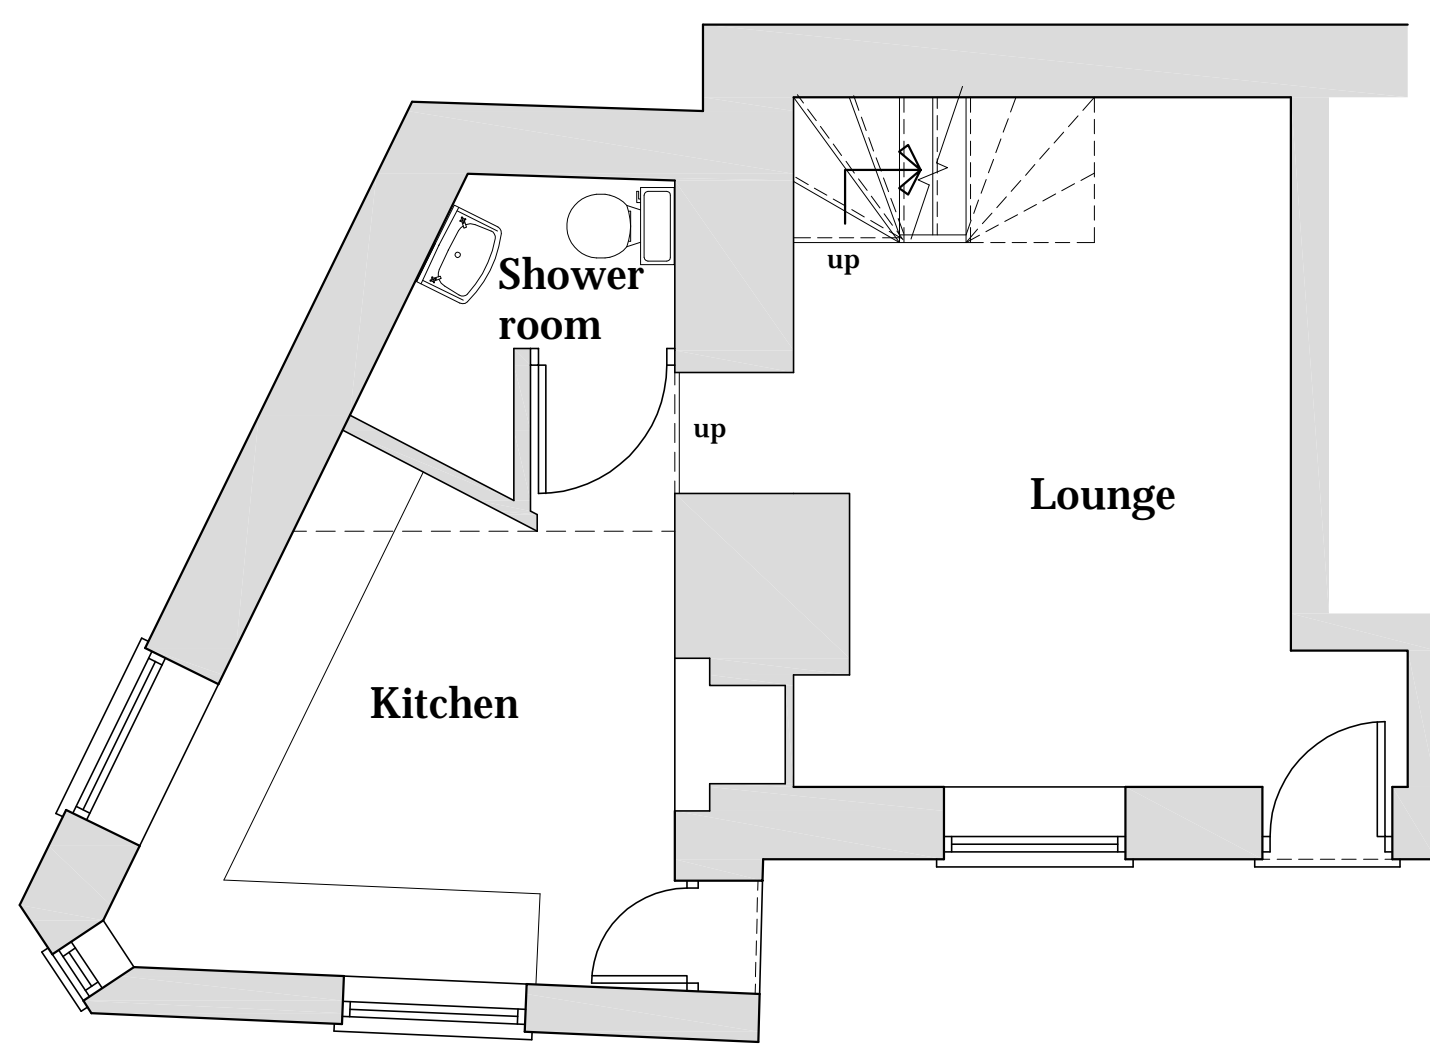

○ **Ground Floor Plan**
Scale 1:50

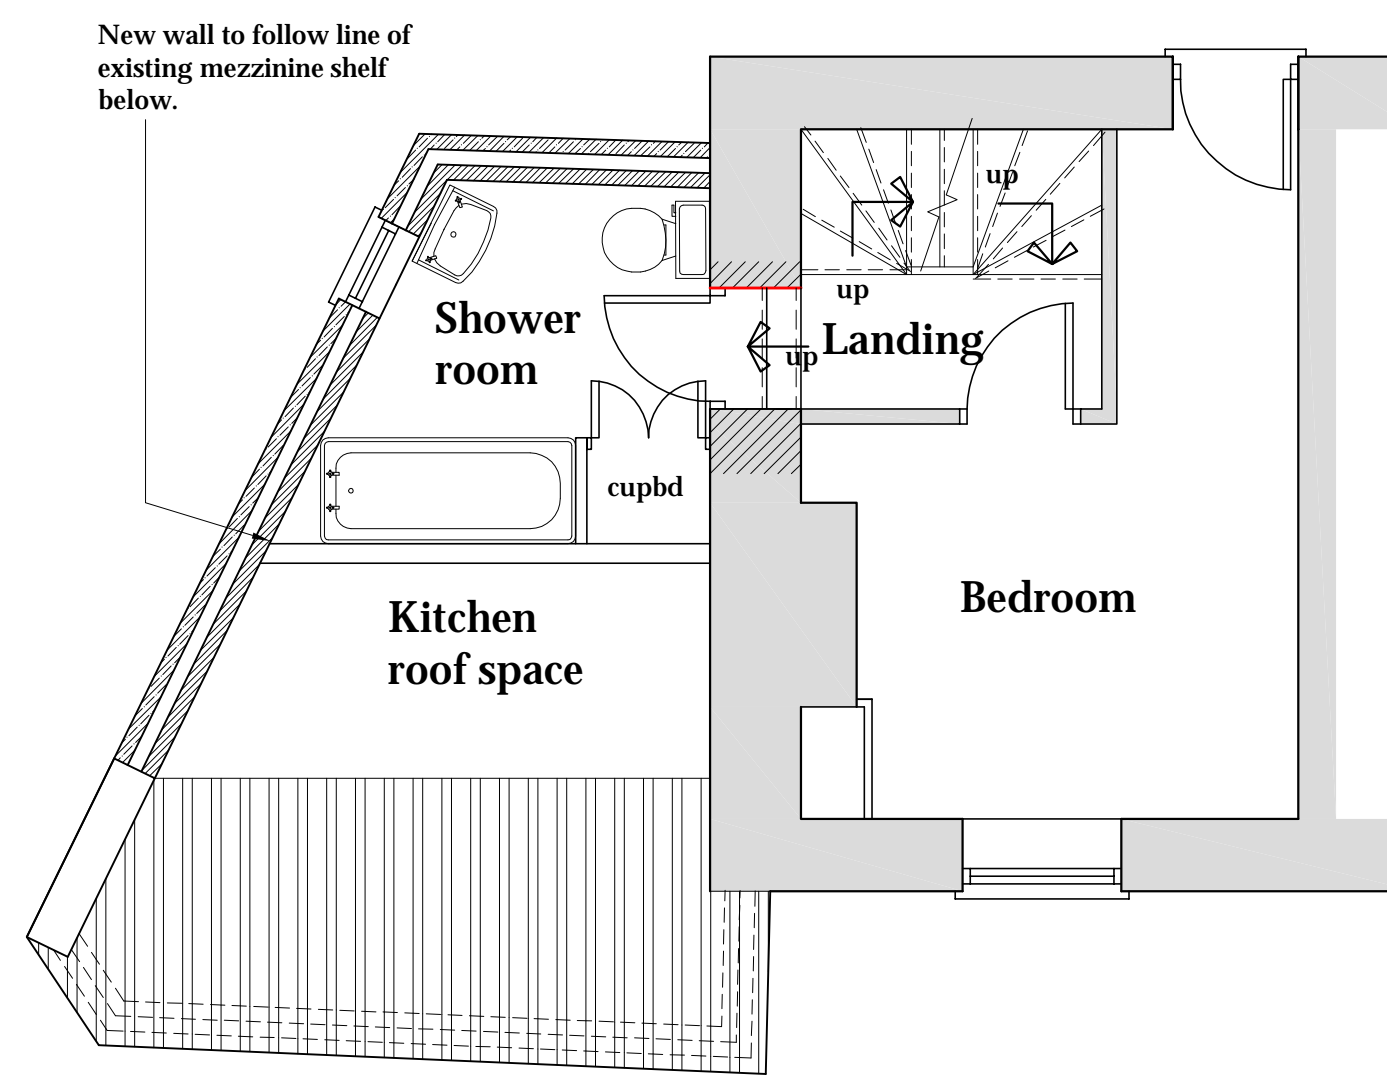

○ **First Floor Plan**
Scale 1:50

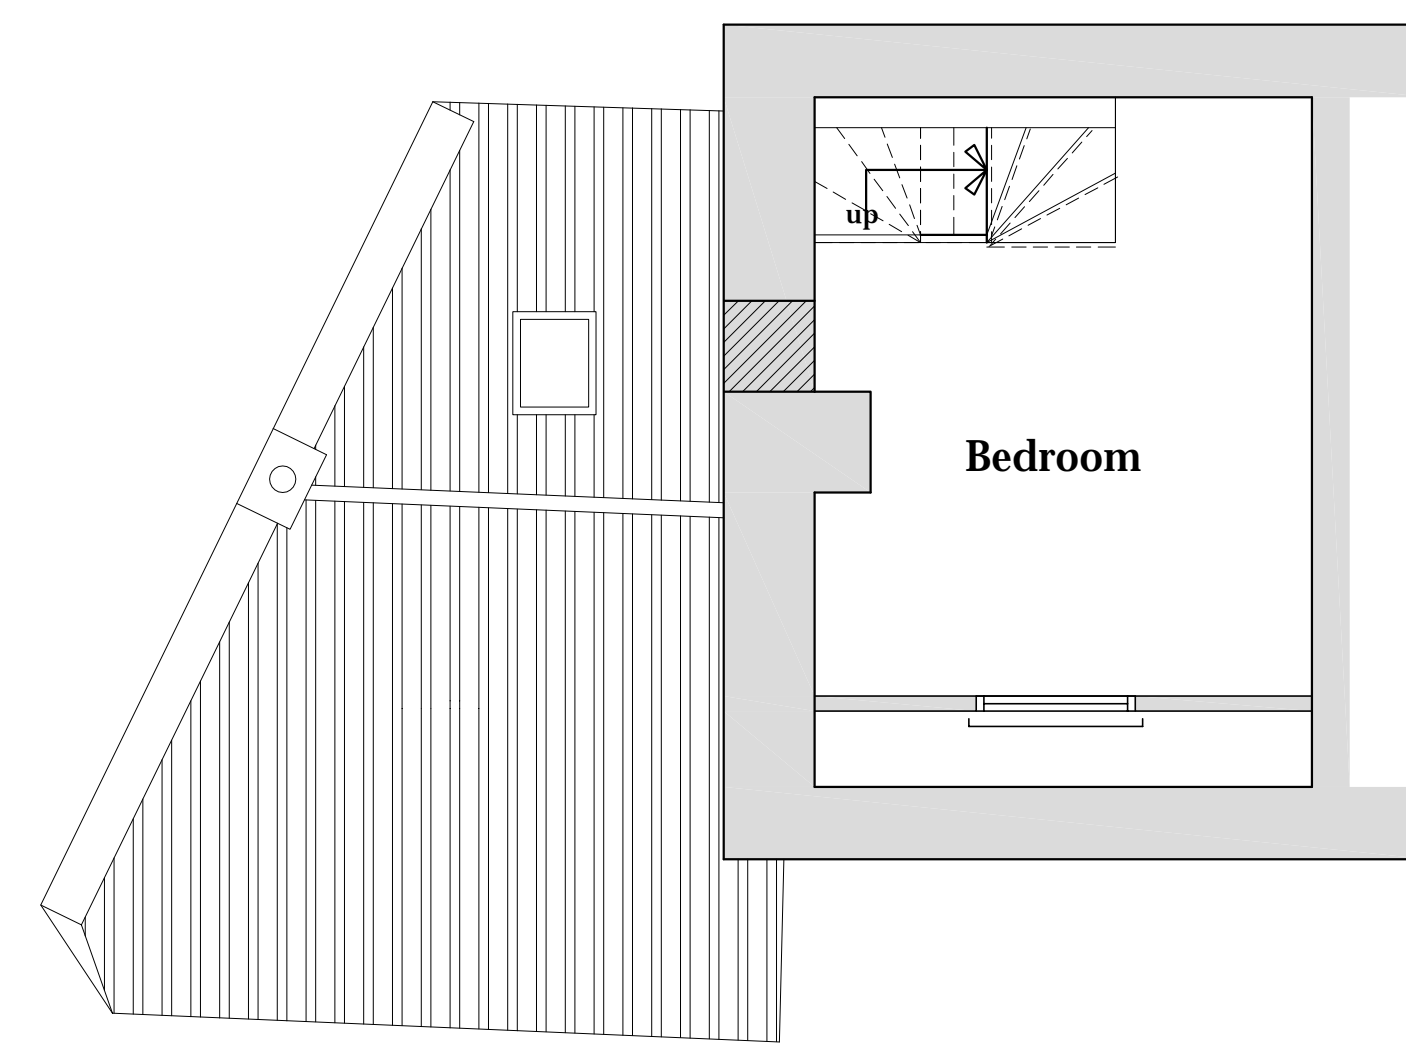

○ **Second Floor Plan**
Scale 1:50

C	03/08/16	CE	Amended to suit client comment
B	29/07/16	NID	Reduced as client brief
A	19/07/16	CE	Issued for approval

REV DATE BY AMENDMENT

bhd partnership
 Architecture + Engineering
 Airy Hill Manor, Waterstead Lane,
 Whitby, N. Yorks. YO21 1OR.

CLIENT: **Mr Salt**

PROJECT: **10 Sunny Place
Robin Hoods Bay**

Drawing: **Proposed Plans and Elevation**

DRAWING STATUS: **Preliminary**

DRAWN: **C Eynon** CHECKED: **N I Duffield**

SCALE @ SIZE: **1:100&1:50 @ A1** DATE: **14/07/16**

DRAWING No: **D10994-03** REV: **C**

PROPOSED