


31 OCT 2016

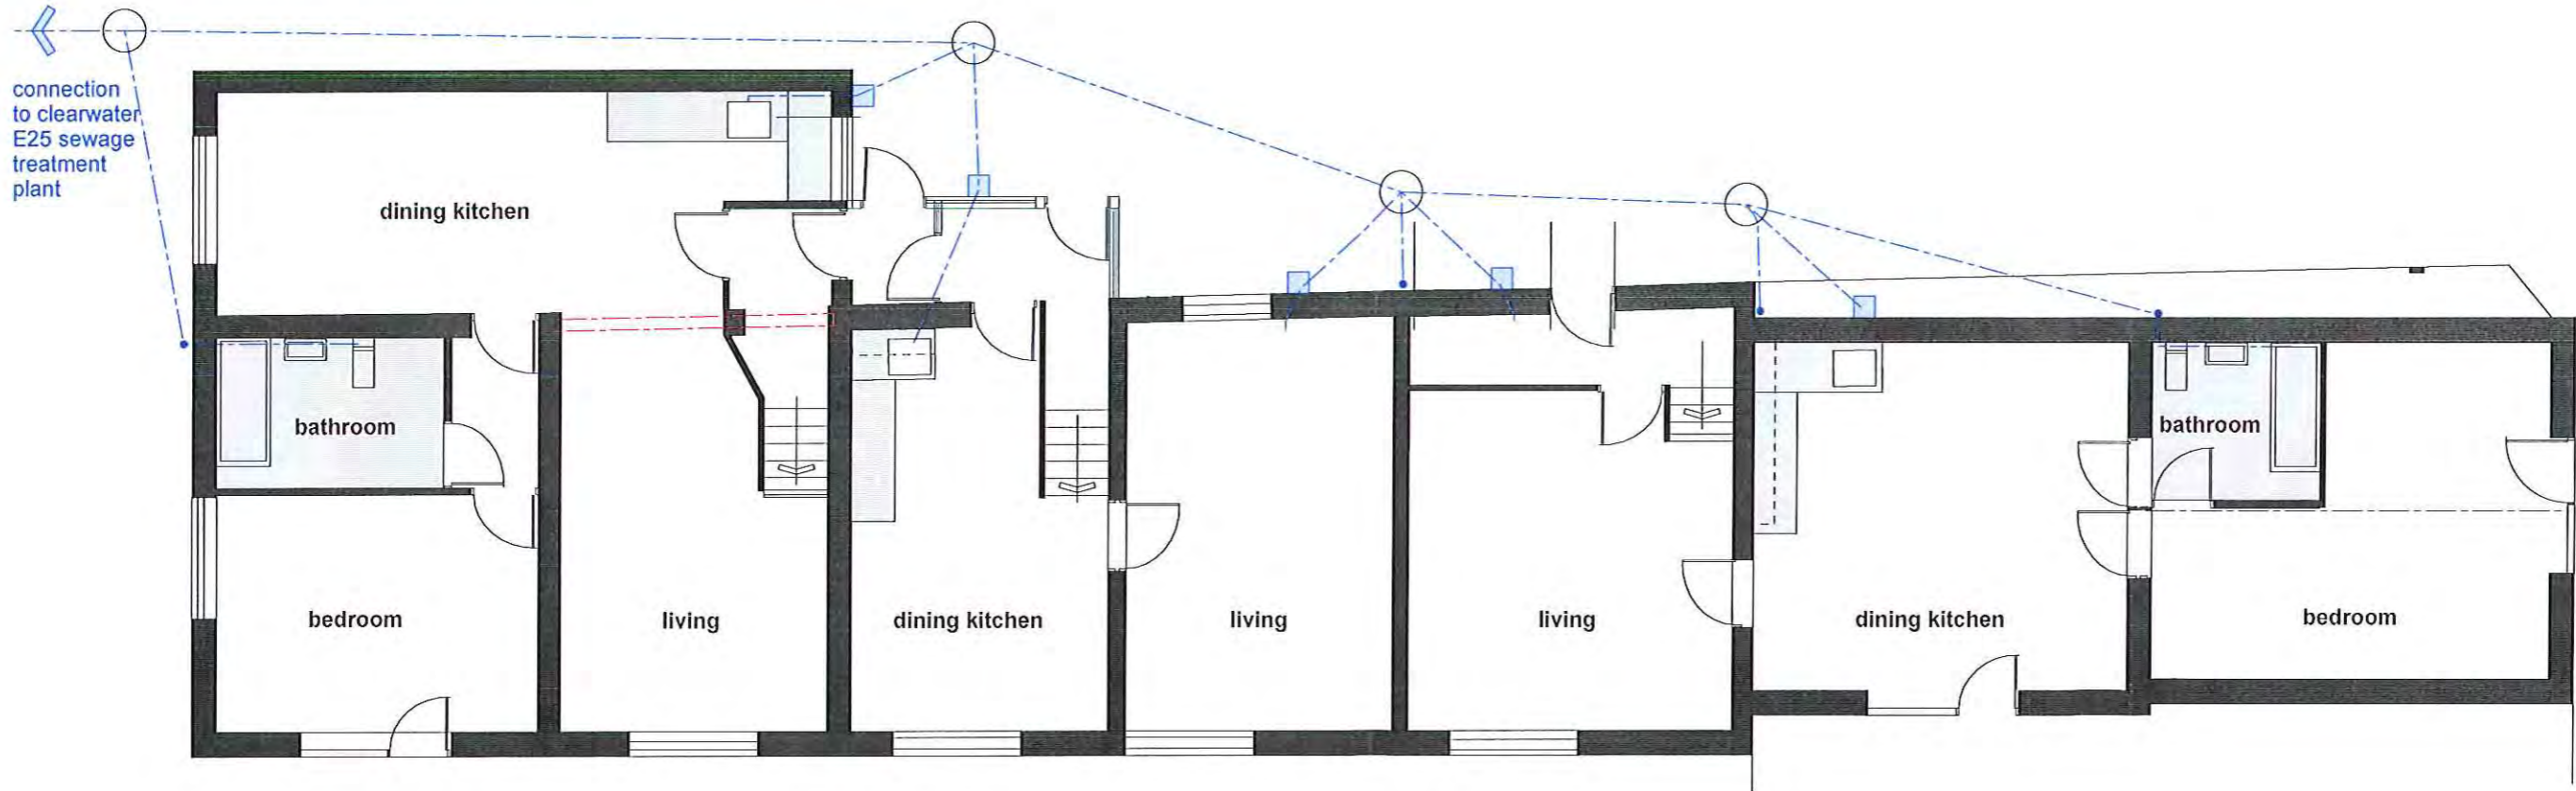

PROJECT proposed development at The Grainery

existing drawings  
do not measure dimensions from  
this drawing but use dimensions only


John Blaymires  
Dipl. Arch (Leeds) RIBA

56 Pasture Lane  
Seamer  
Scarborough YO12 4QR


scale 1: 100 @ A3

DETAIL ground floor


drawing no. 2011/16 - 71

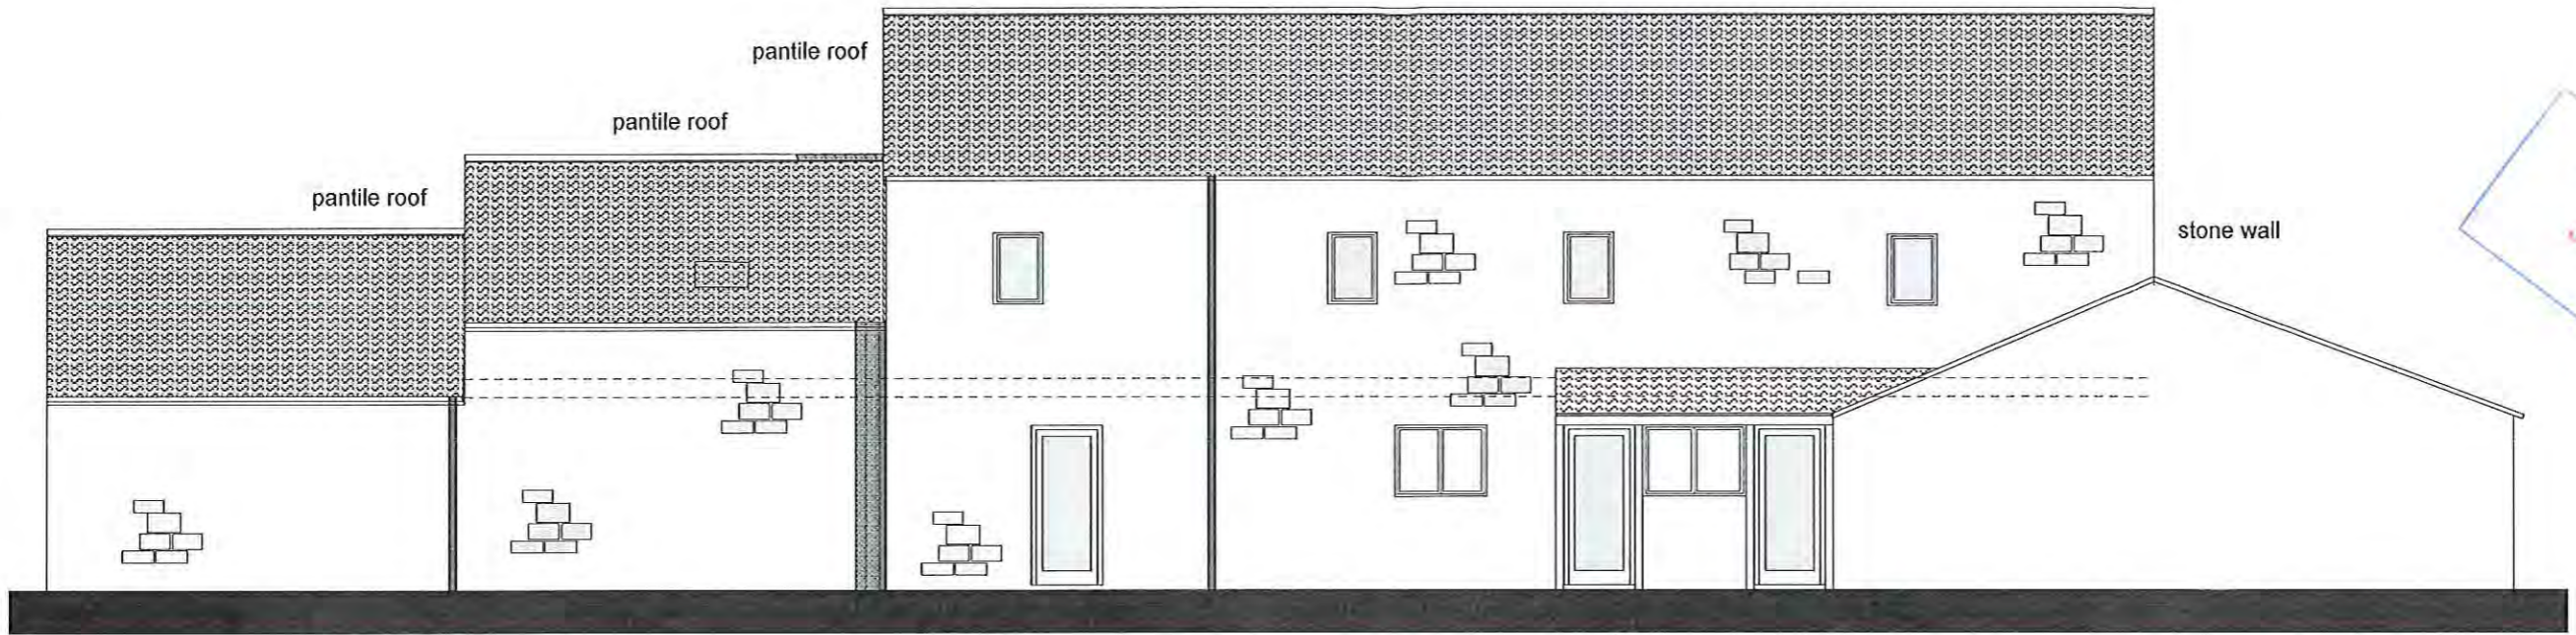


north elevation

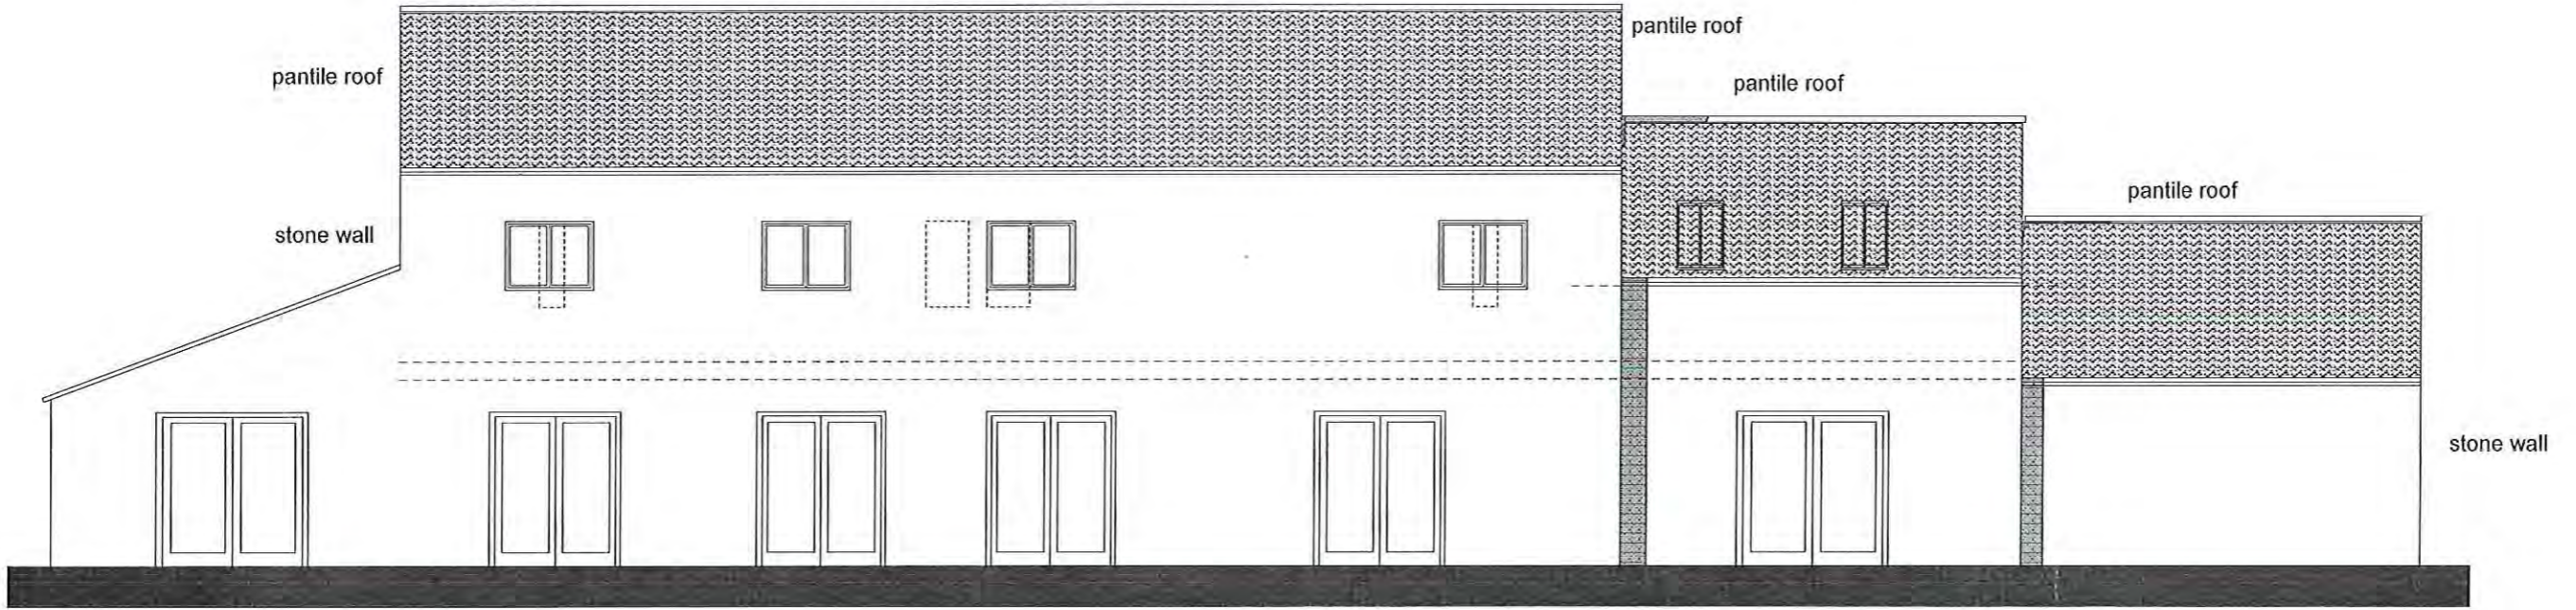

south elevation

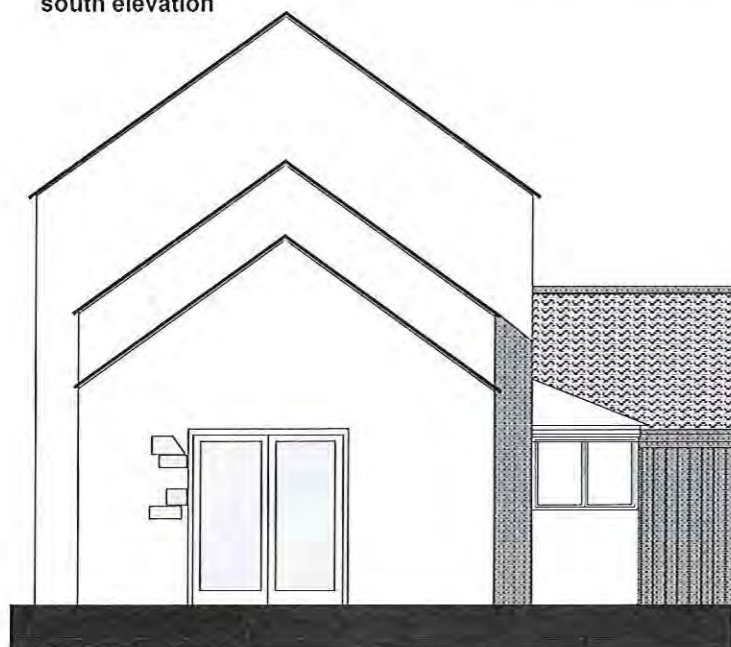


east elevation

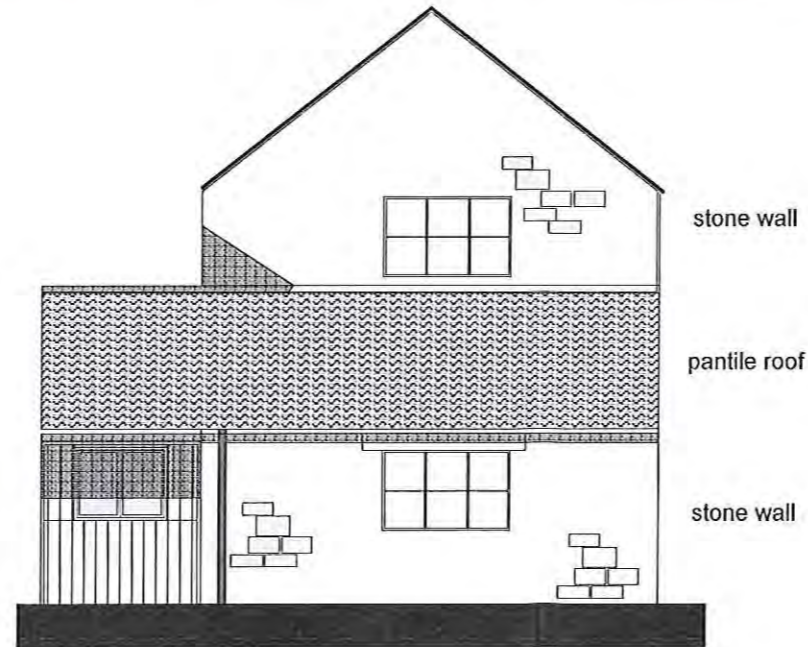


west elevation

elevations as existing  
do not measure dimensions from  
this drawing but use dimensions only

<b>John Blaymires</b> Dipl. Arch (Leeds) RIBA	56 Pasture Lane Seamer Scarborough YO12 4QR
CLIENT Mr Simpson	scale 1: 100 @ A3
PROJECT proposed development at The Grainery	
DETAIL north and east elevations	drawing no. 2011/16 - 72

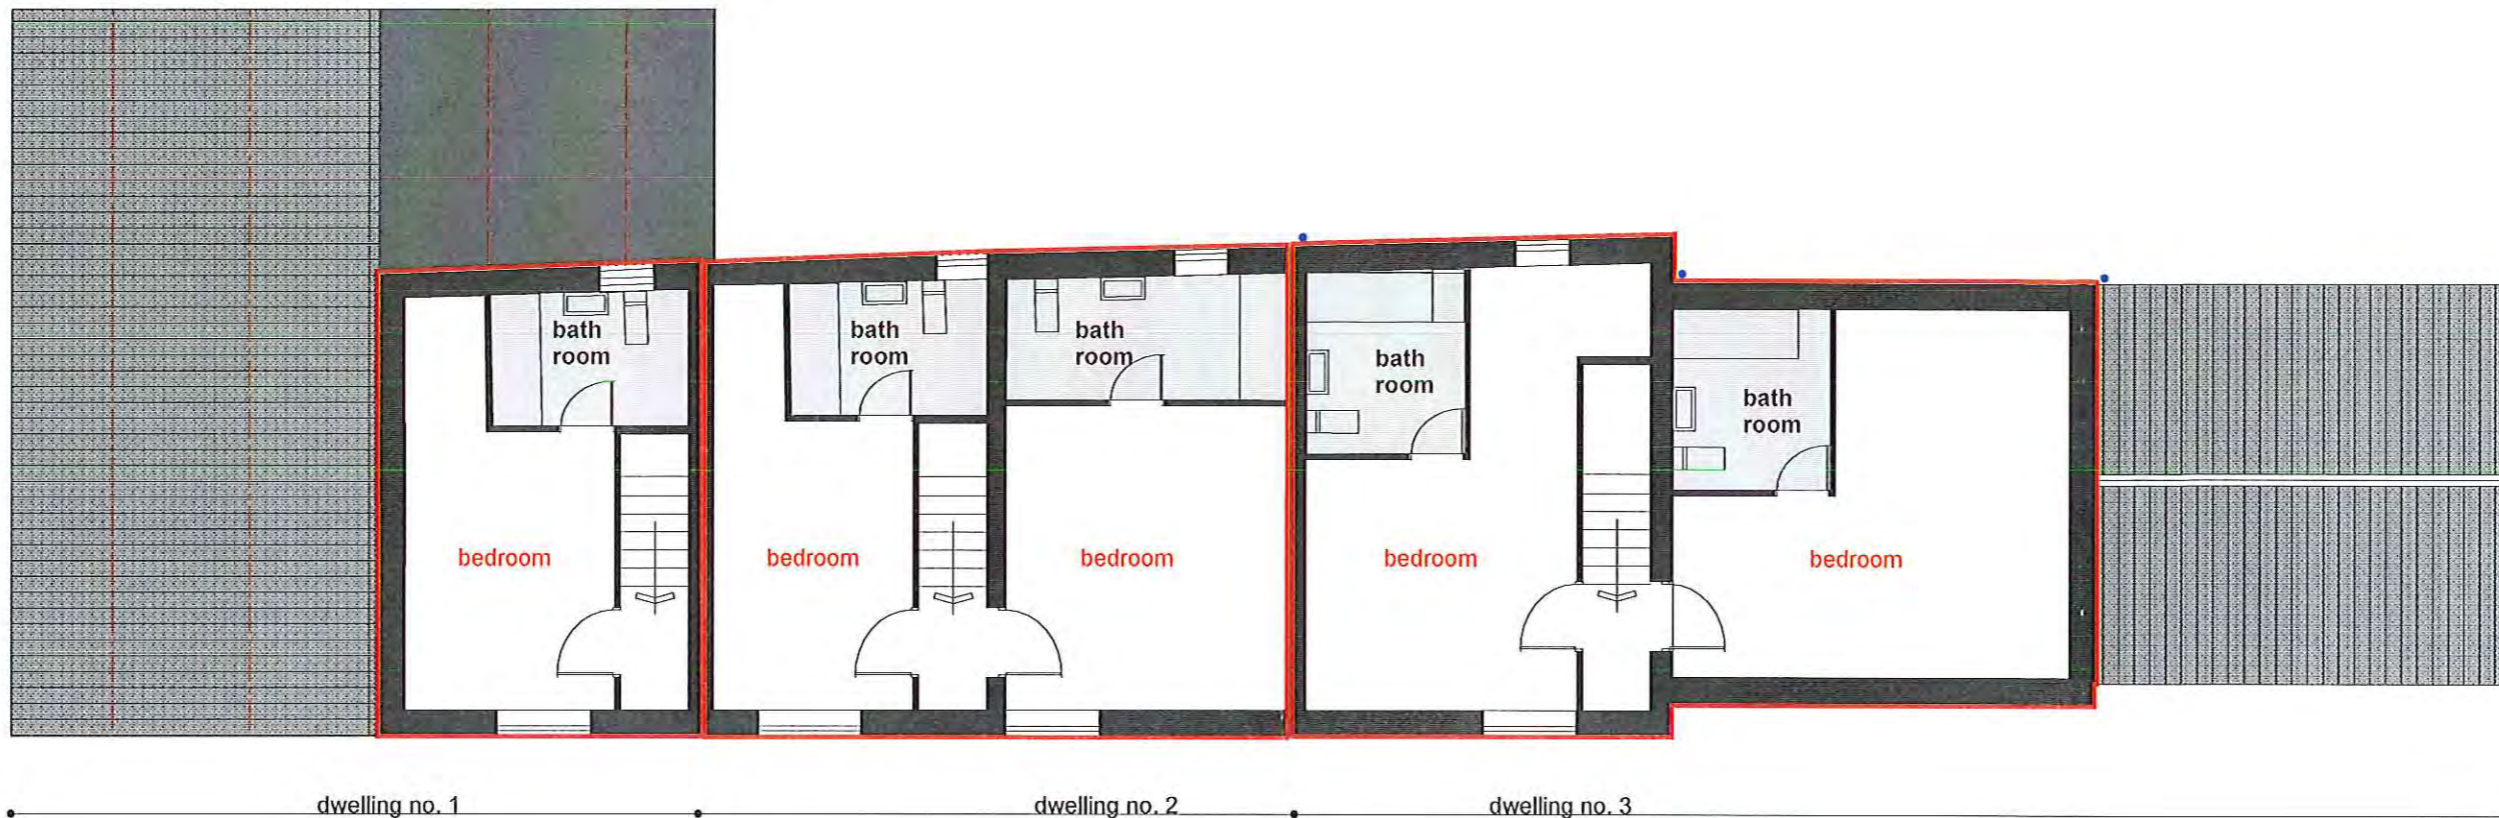

proposed first floor layout

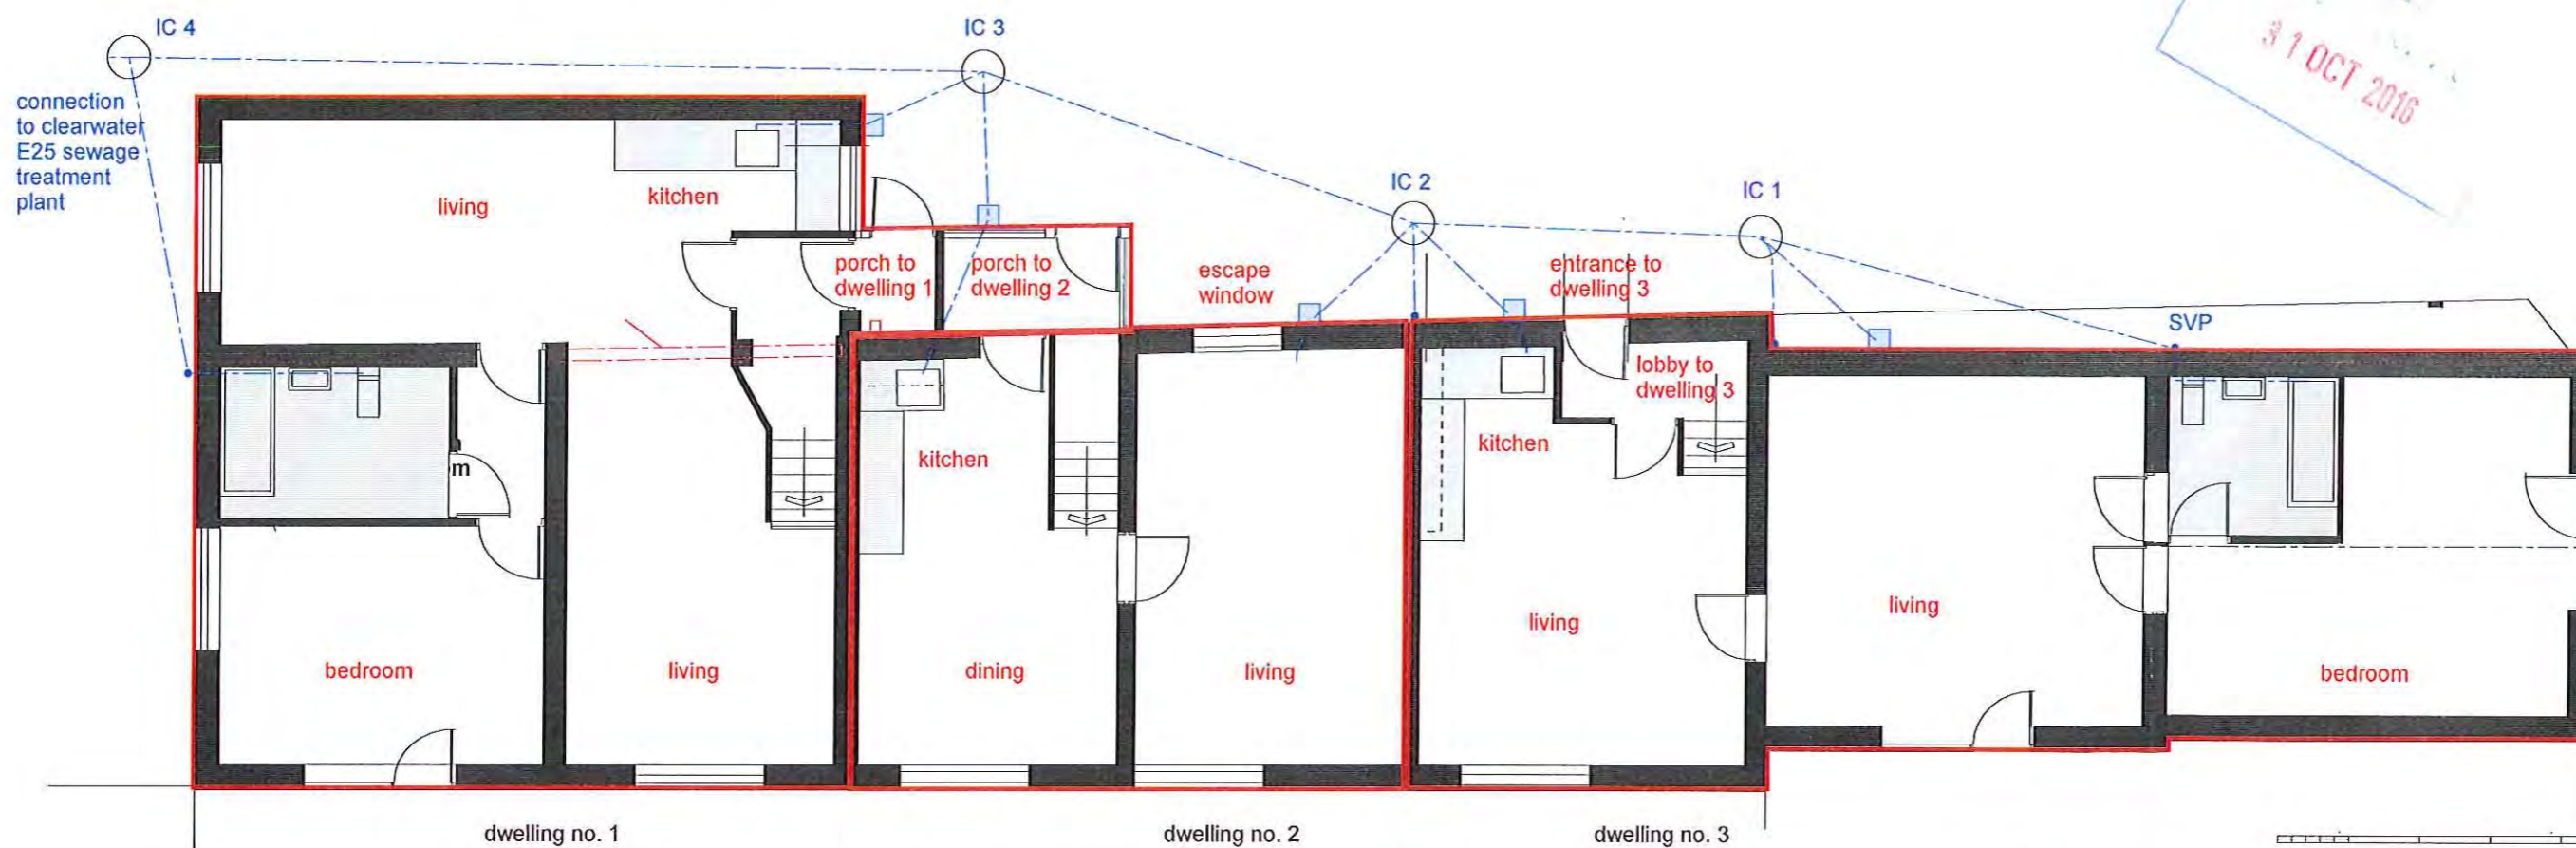


proposed ground floor layout

PROJECT proposed development at The Grainery  
**planning - proposed dwellings 1, 2 and 3**


do not measure dimensions from  
 this drawing but use dimensions only

<b>John Blaymires</b> Dipl. Arch (Leeds) RIBA	56 Pasture Lane Seamer Scarborough YO12 4QR
CLIENT Mr Simpson PROJECT proposed holiday to residential use	scale 1: 100 @ A3
DETAIL proposed ground floor	drawing no. 2011/16 - 73


31 OCT 2010

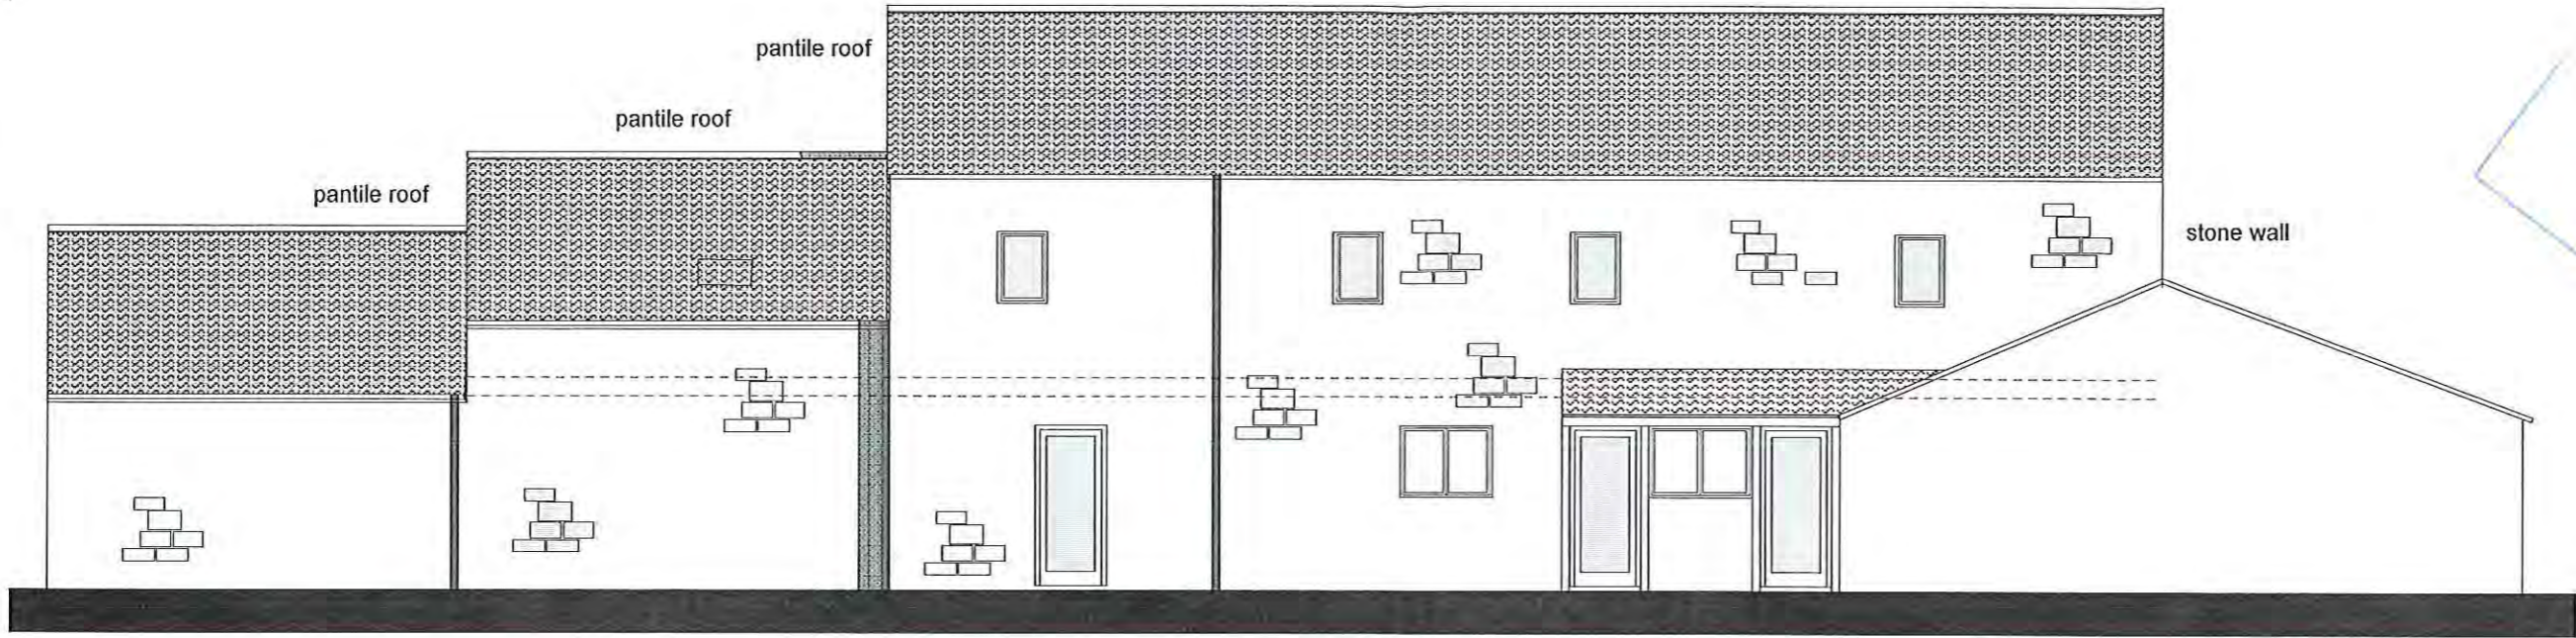


north elevation

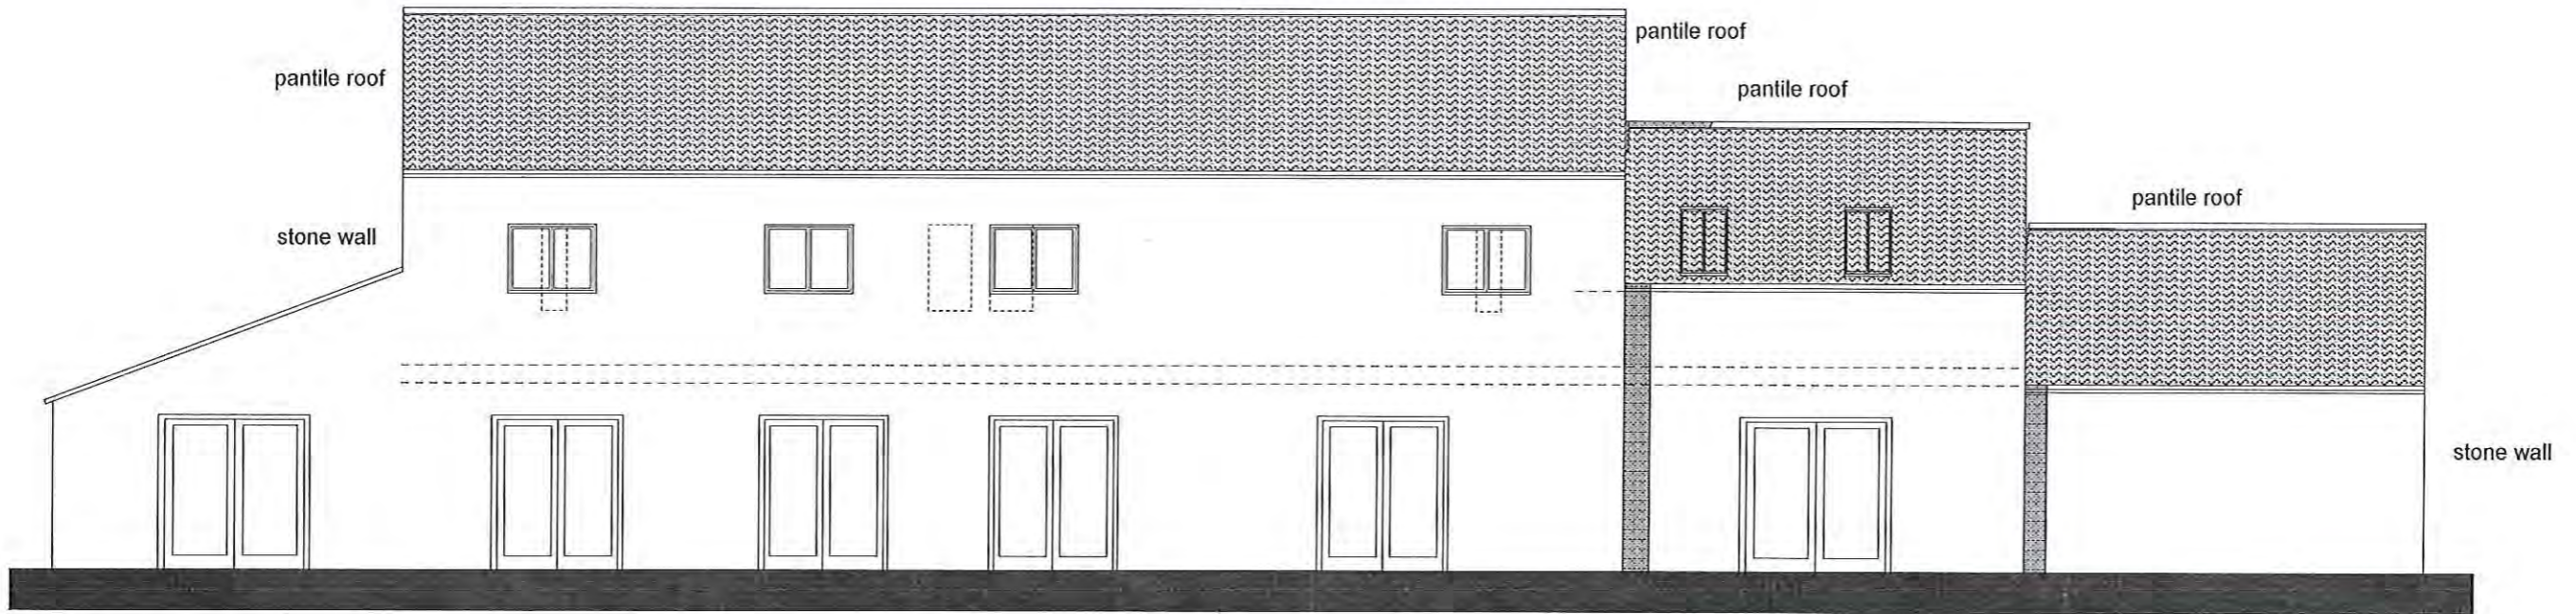

south elevation

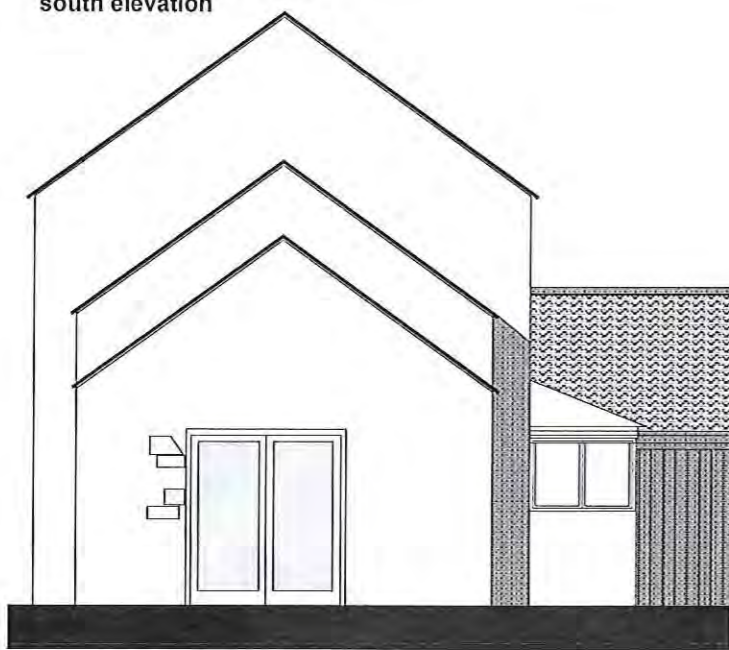

east elevation

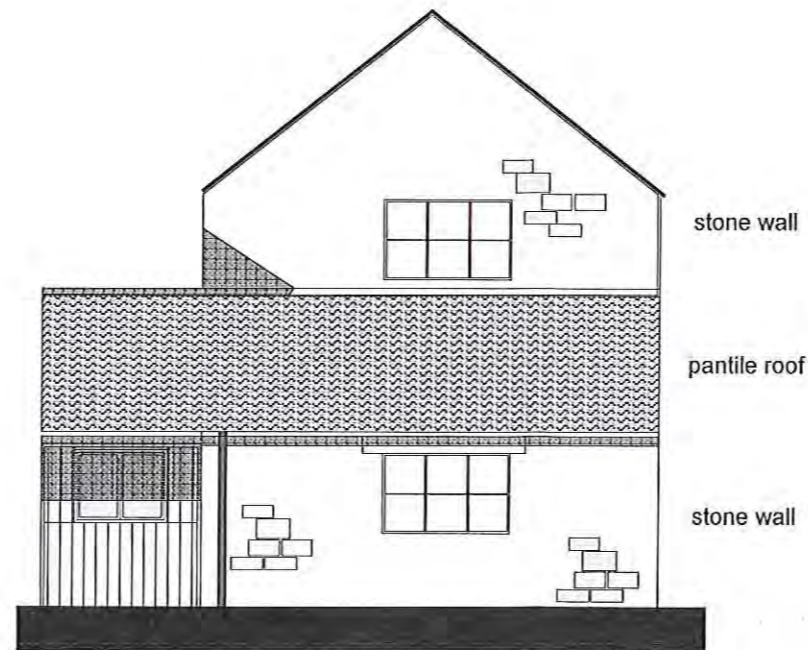

west elevation

elevations as proposed

do not measure dimensions from this drawing but use dimensions only

<b>John Blaymires</b>	56 Pasture Lane Seamer Scarborough YO12 4QR
Dipl. Arch (Leeds) RIBA	
CLIENT Mr Simpson	scale 1: 100 @ A3
PROJECT proposed development at The Grainery	
DETAIL north and east elevations	drawing no. 2011/16 - 74