



Do not scale from this drawing, only figured dimensions are to be taken from this drawing.
 The contractor must verify all dimensions on site before commencing any work or shop drawings.
 The contractor must report any discrepancies before commencing work. If this drawing exceeds the quantities taken in any way, the technician is to be informed before work is initiated.
 Work within the construction (design and management) regulations 2015 is not to start until a health & safety plan has been produced. This drawing is copyright and must not be reproduced without consent of BHD Partnership Ltd.

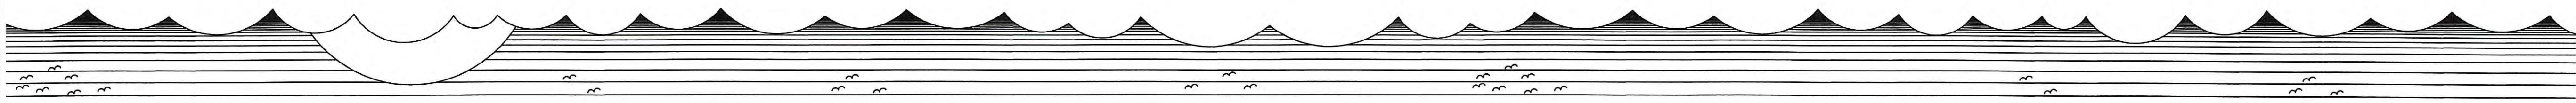


○ **Front Elevation**
Scale 1:100

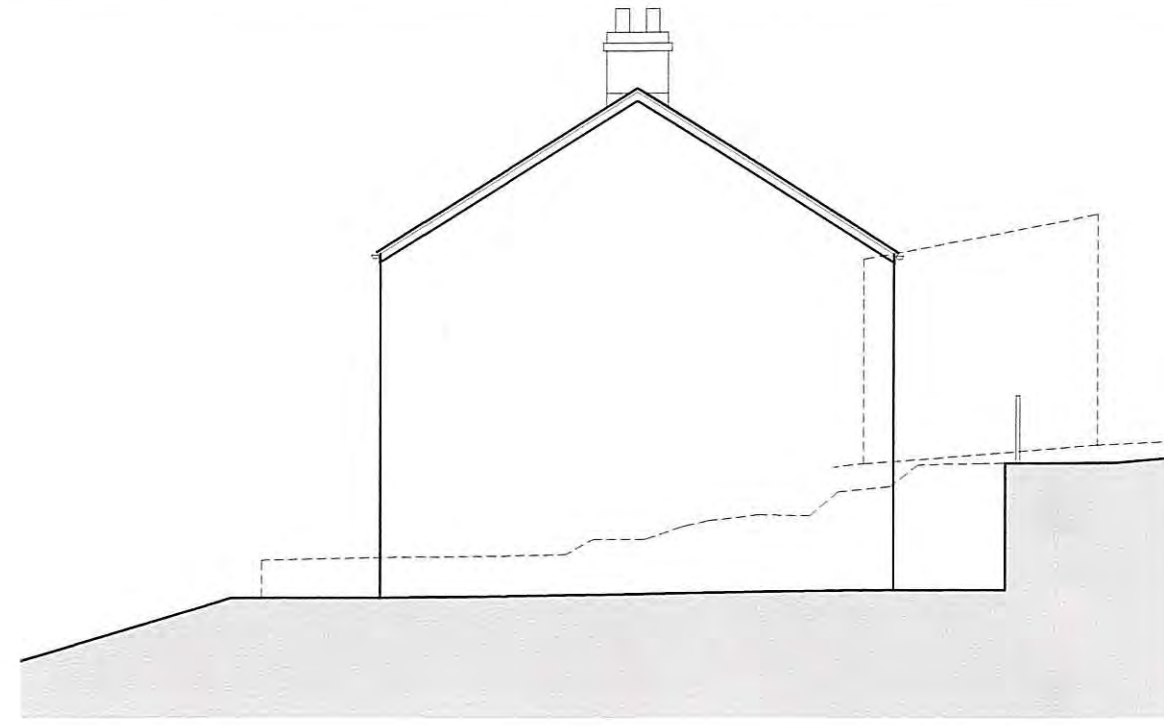


○ **Side Elevation**
Scale 1:100



○ **Rear Elevation**
Scale 1:100

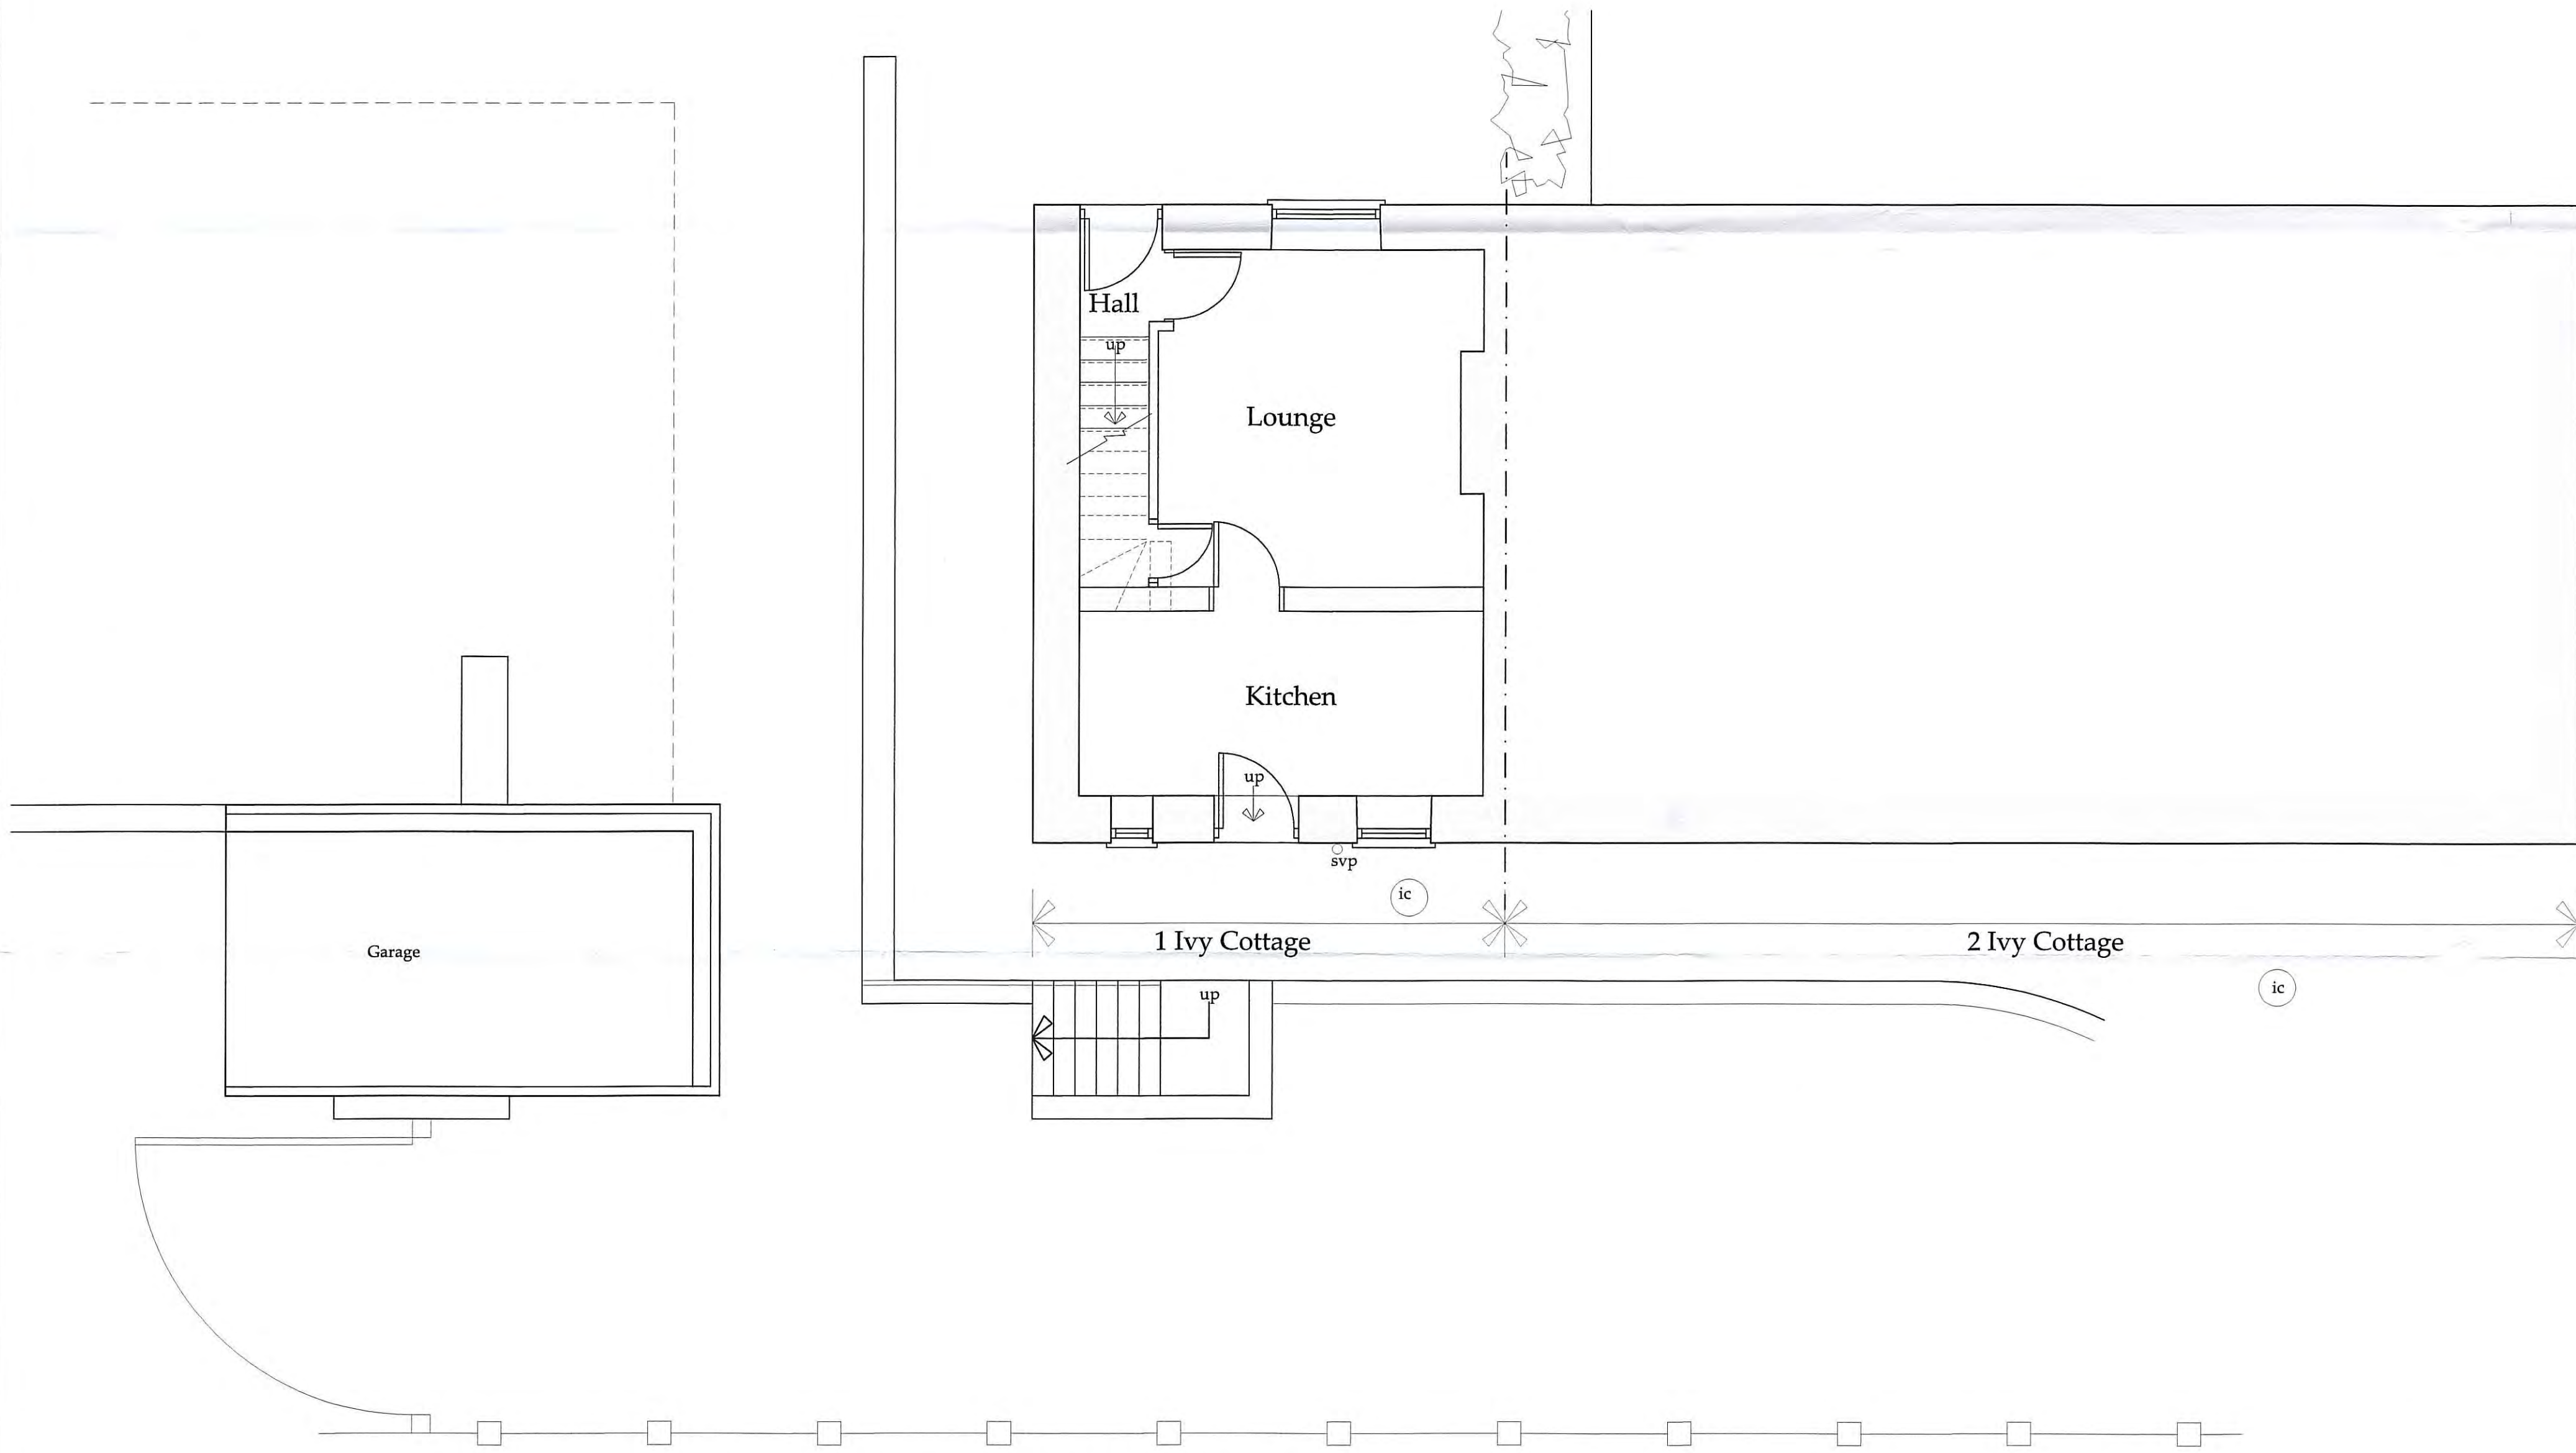

○ **Ground Floor Plan**
Scale 1:50

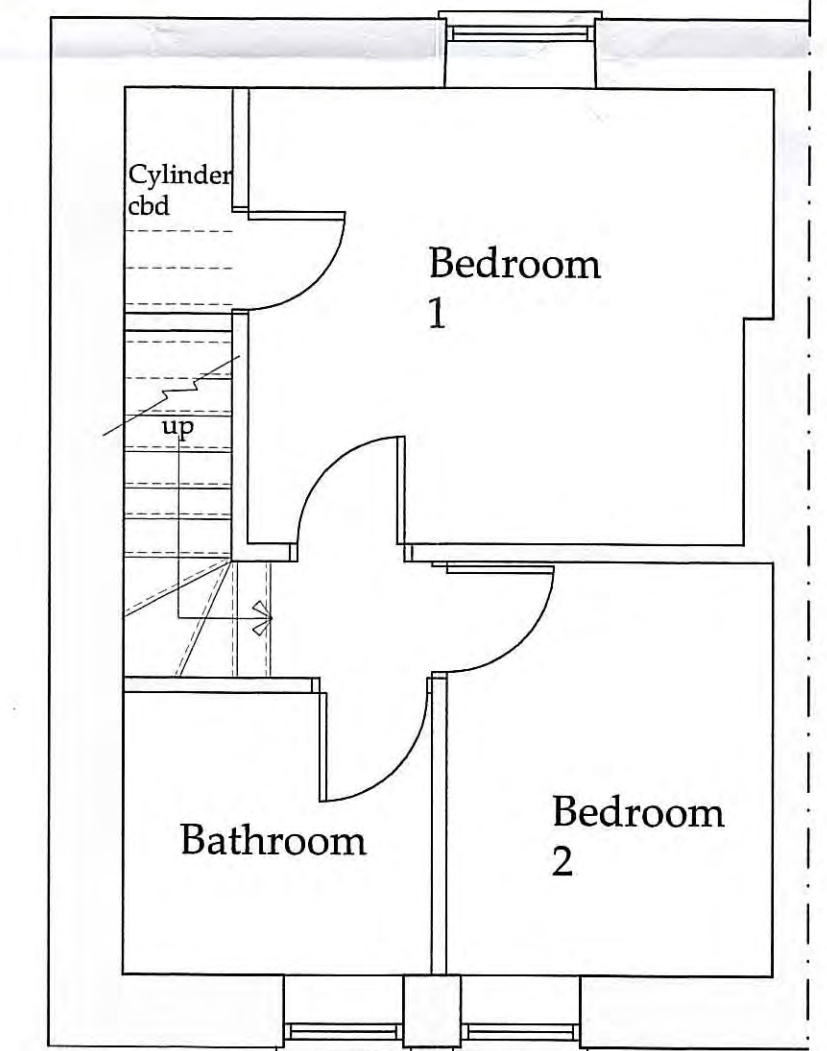

○ **First Floor Plan**
Scale 1:50

Drawing for client and planning consideration only.

A	05/05/16	CE	Issued for Approval
REV	DATE	BY	AMENDMENT

bhd
partnership
Architecture + Engineering

Alry Hill Manor, Waterstead Lane,
Whitby, N. Yorks. YO21 1QB.

CLIENT:
Mr J Coulby & Ms K Nicholson

PROJECT:
**1 Ivy Cottage
Green End**

26 AUG 2016

DRAWING:
**Existing Plans
and Elevations**

DRAWING STATUS: Preliminary

DRAWN: C Eynon CHECKED: N I Duffield

SCALE @ SIZE: 1:50&100@ A1 DATE: 05/05/16

DRAWING No: **D10951-02** REV: **A**



NYW
26 AUG 2016

Block Plan
Scale 1:200

Ordnance Survey Licence No. 100002562

b h d partnership
Airy Hill Manor Whithu North Yorkshire, UK. YO21 1OB.
www.bhdpartnership.com

DO NOT SCALE from this drawing. Only figured dimensions are to be taken from this drawing.
The Contractor must verify all dimensions on site before commencing any work or shop drawings.
The Contractor must report any discrepancies before commencing work. If this drawing exceeds the quantities taken in any way, the Technician is to be informed before work is initiated.
Work within The Construction (Design and Management) Regulations 2015 is not to start until a Health & Safety Plan has been produced. This drawing is Copyright and must not be reproduced without consent of BHD Partnership Ltd

A	15/08/16	CE	Issued for approval	NID			
REV	DATE	BY	AMENDMENT	CHKD	APVD		

CLIENT:
Mr J Coulby & Ms K Nicholson

PROJECT:
1 Ivy Cottage Green end



A3 DRN: C Eynon DATE: 24/05/16

SCALE: As shown ISSUE: Preliminary


DRAWING TITLE:
Proposed Block Plan

DRAWING NR:
D10951-05

REV:
A

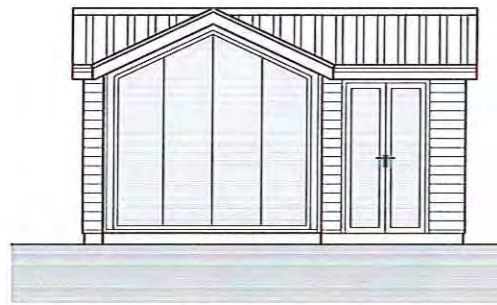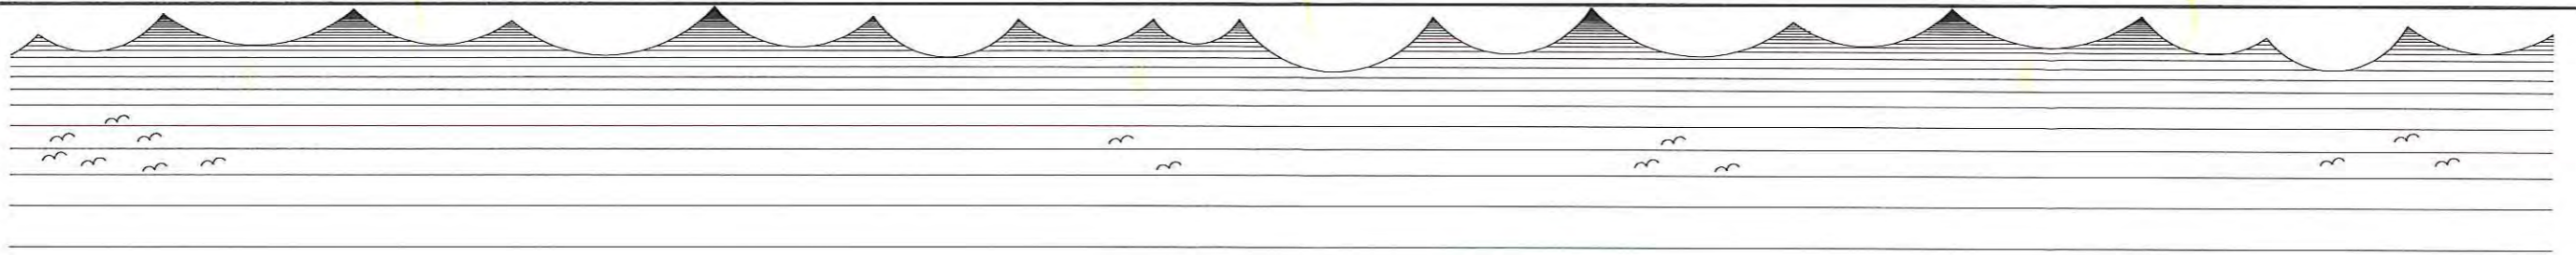


○ **West Elevation**
Scale 1:100

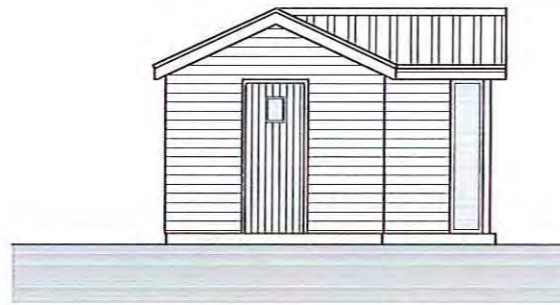


○ **North Elevation**
Scale 1:100



○ **East Elevation**
Scale 1:100

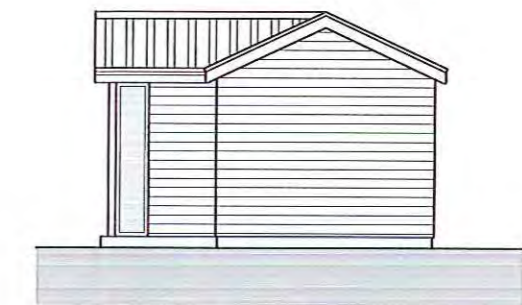

○ **South Elevation**
Scale 1:100

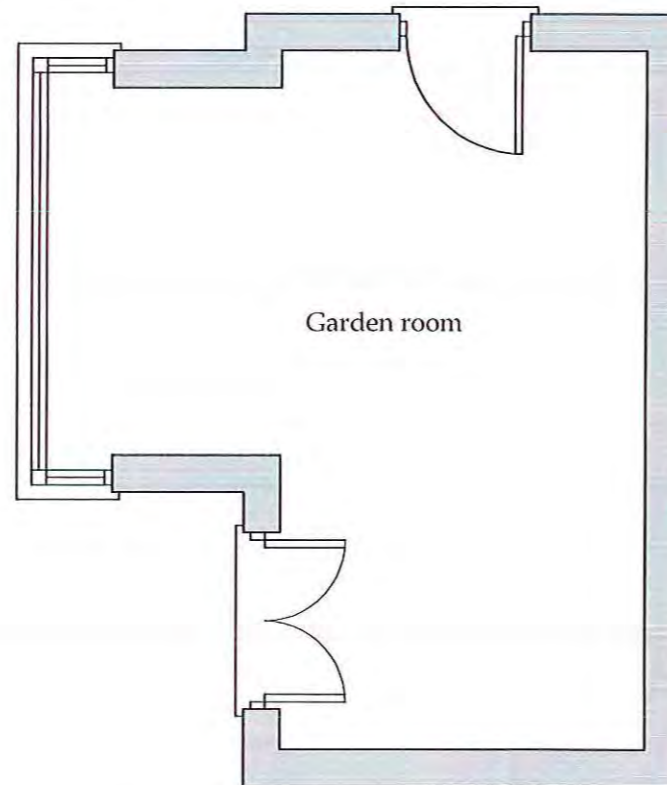

○ **Floor Plan**
Scale 1:50

NYM
26 AUG 2016

b h d partnership

Airy Hill Manor, Whitby, North Yorkshire, UK, YO21 1QB.


www.bhdpartnership.com

●DO NOT SCALE from this drawing. Only figured dimensions are to be taken from this drawing.
 ●The Contractor must verify all dimensions on site before commencing any work or shop drawings.
 The Contractor must report any discrepancies before commencing work. If this drawing exceeds the quantities taken in any way, the Technician is to be informed before work is initiated.
 Work within The Construction (Design and Management) Regulations 2015 is not to start until a Health & Safety Plan has been produced. This drawing is Copyright and must not be reproduced without consent of BHD Partnership Ltd


REV	DATE	BY	AMENDMENT	CHKD	APVD
A	24/08/16	CE	Issued for approval	NID	

CLIENT: Mr J Coulby & Ms K Nicholson			
PROJECT: 1 Ivy Cottage Green end			
A3	DRN: C Eynon	DATE: 24/08/16	
SCALE: As shown	ISSUE: Preliminary		

DRAWING TITLE: Proposed Garden Room Plan and Elevations	
DRAWING NR: D10951-06	REV: A

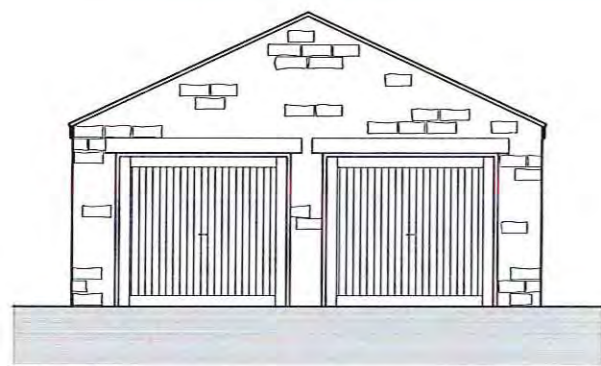


○ North Elevation
Scale 1:100

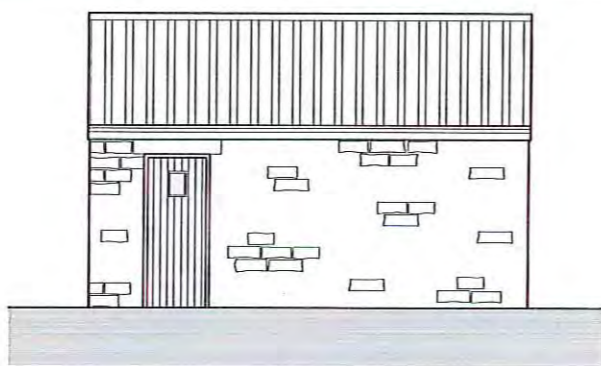


○ West Elevation
Scale 1:100



○ South Elevation
Scale 1:100

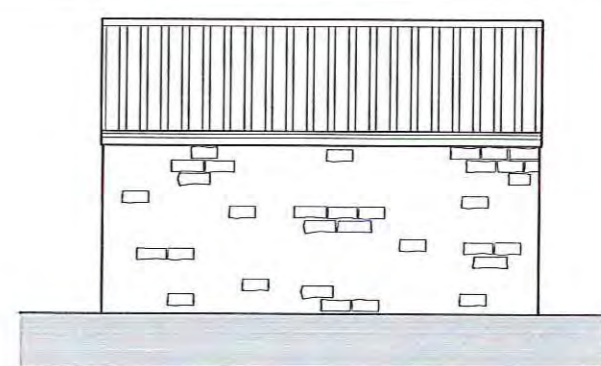

○ East Elevation
Scale 1:100

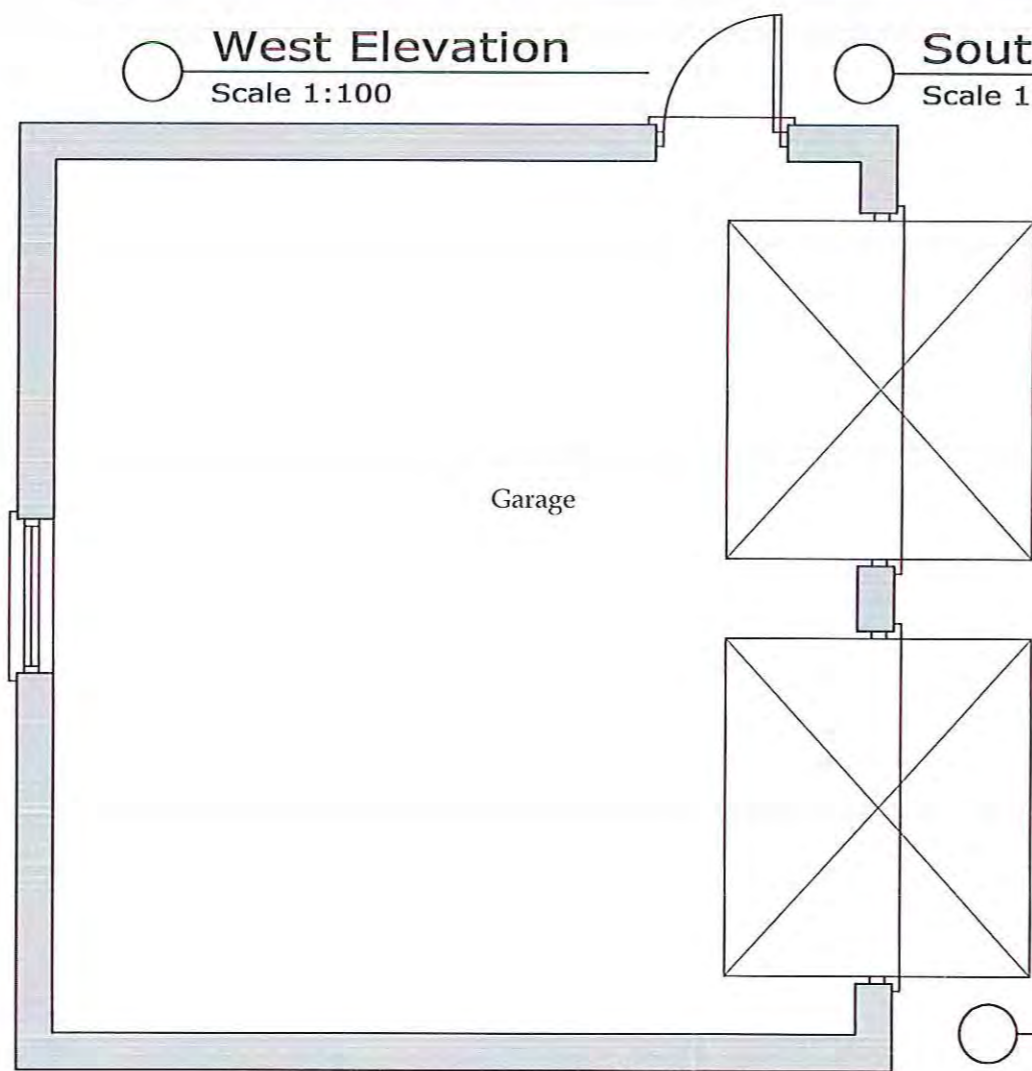

○ Floor Plan
Scale 1:50

26 AUG 2016

b h d partnership

Airy Hill Manor, Whitby, North Yorkshire, UK. YO21 1OB.


www.bhdpartnership.com

DO NOT SCALE from this drawing. Only figured dimensions are to be taken from this drawing.
The Contractor must verify all dimensions on site before commencing any work or shop drawings.
The Contractor must report any discrepancies before commencing work. If this drawing exceeds the quantities taken in any way, the Technician is to be informed before work is initiated.
Work within The Construction (Design and Management) Regulations 2015 is not to start until a Health & Safety Plan has been produced. This drawing is Copyright and must not be reproduced without consent of BHD Partnership Ltd


REV	DATE	BY	AMENDMENT	CHKD	APVD
A	24/08/16	CE	Issued for approval	NID	

CLIENT: Mr J Coulby & Ms K Nicholson			
PROJECT: 1 Ivy Cottage Green end			
A3	DRN: C Eynon	DATE: 24/08/16	
SCALE: As shown	ISSUE: Preliminary		

DRAWING TITLE: Proposed Garage Plan and Elevations	
DRAWING NR: D10951-07	REV: A

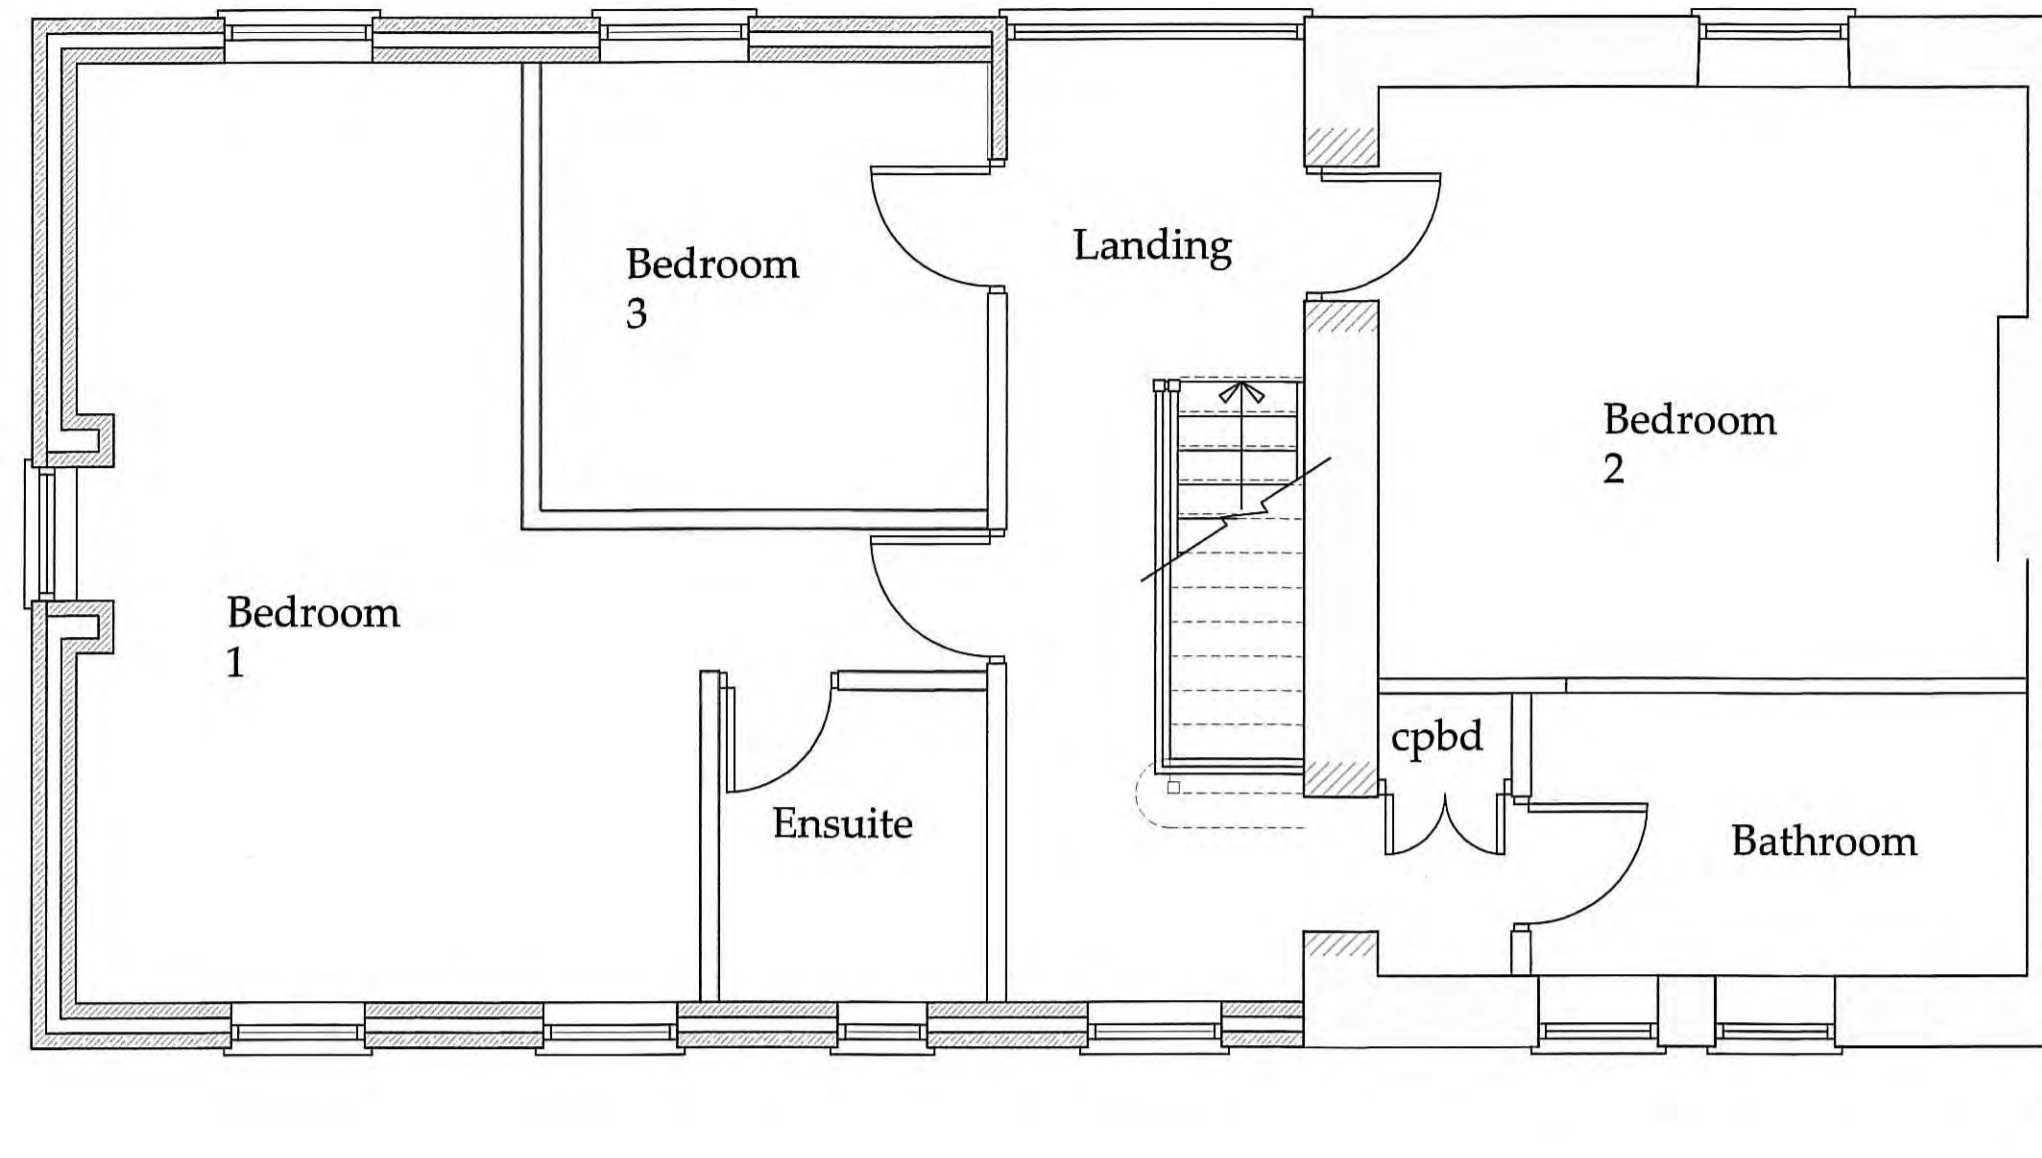

○ **First Floor Plan**
Scale 1:50

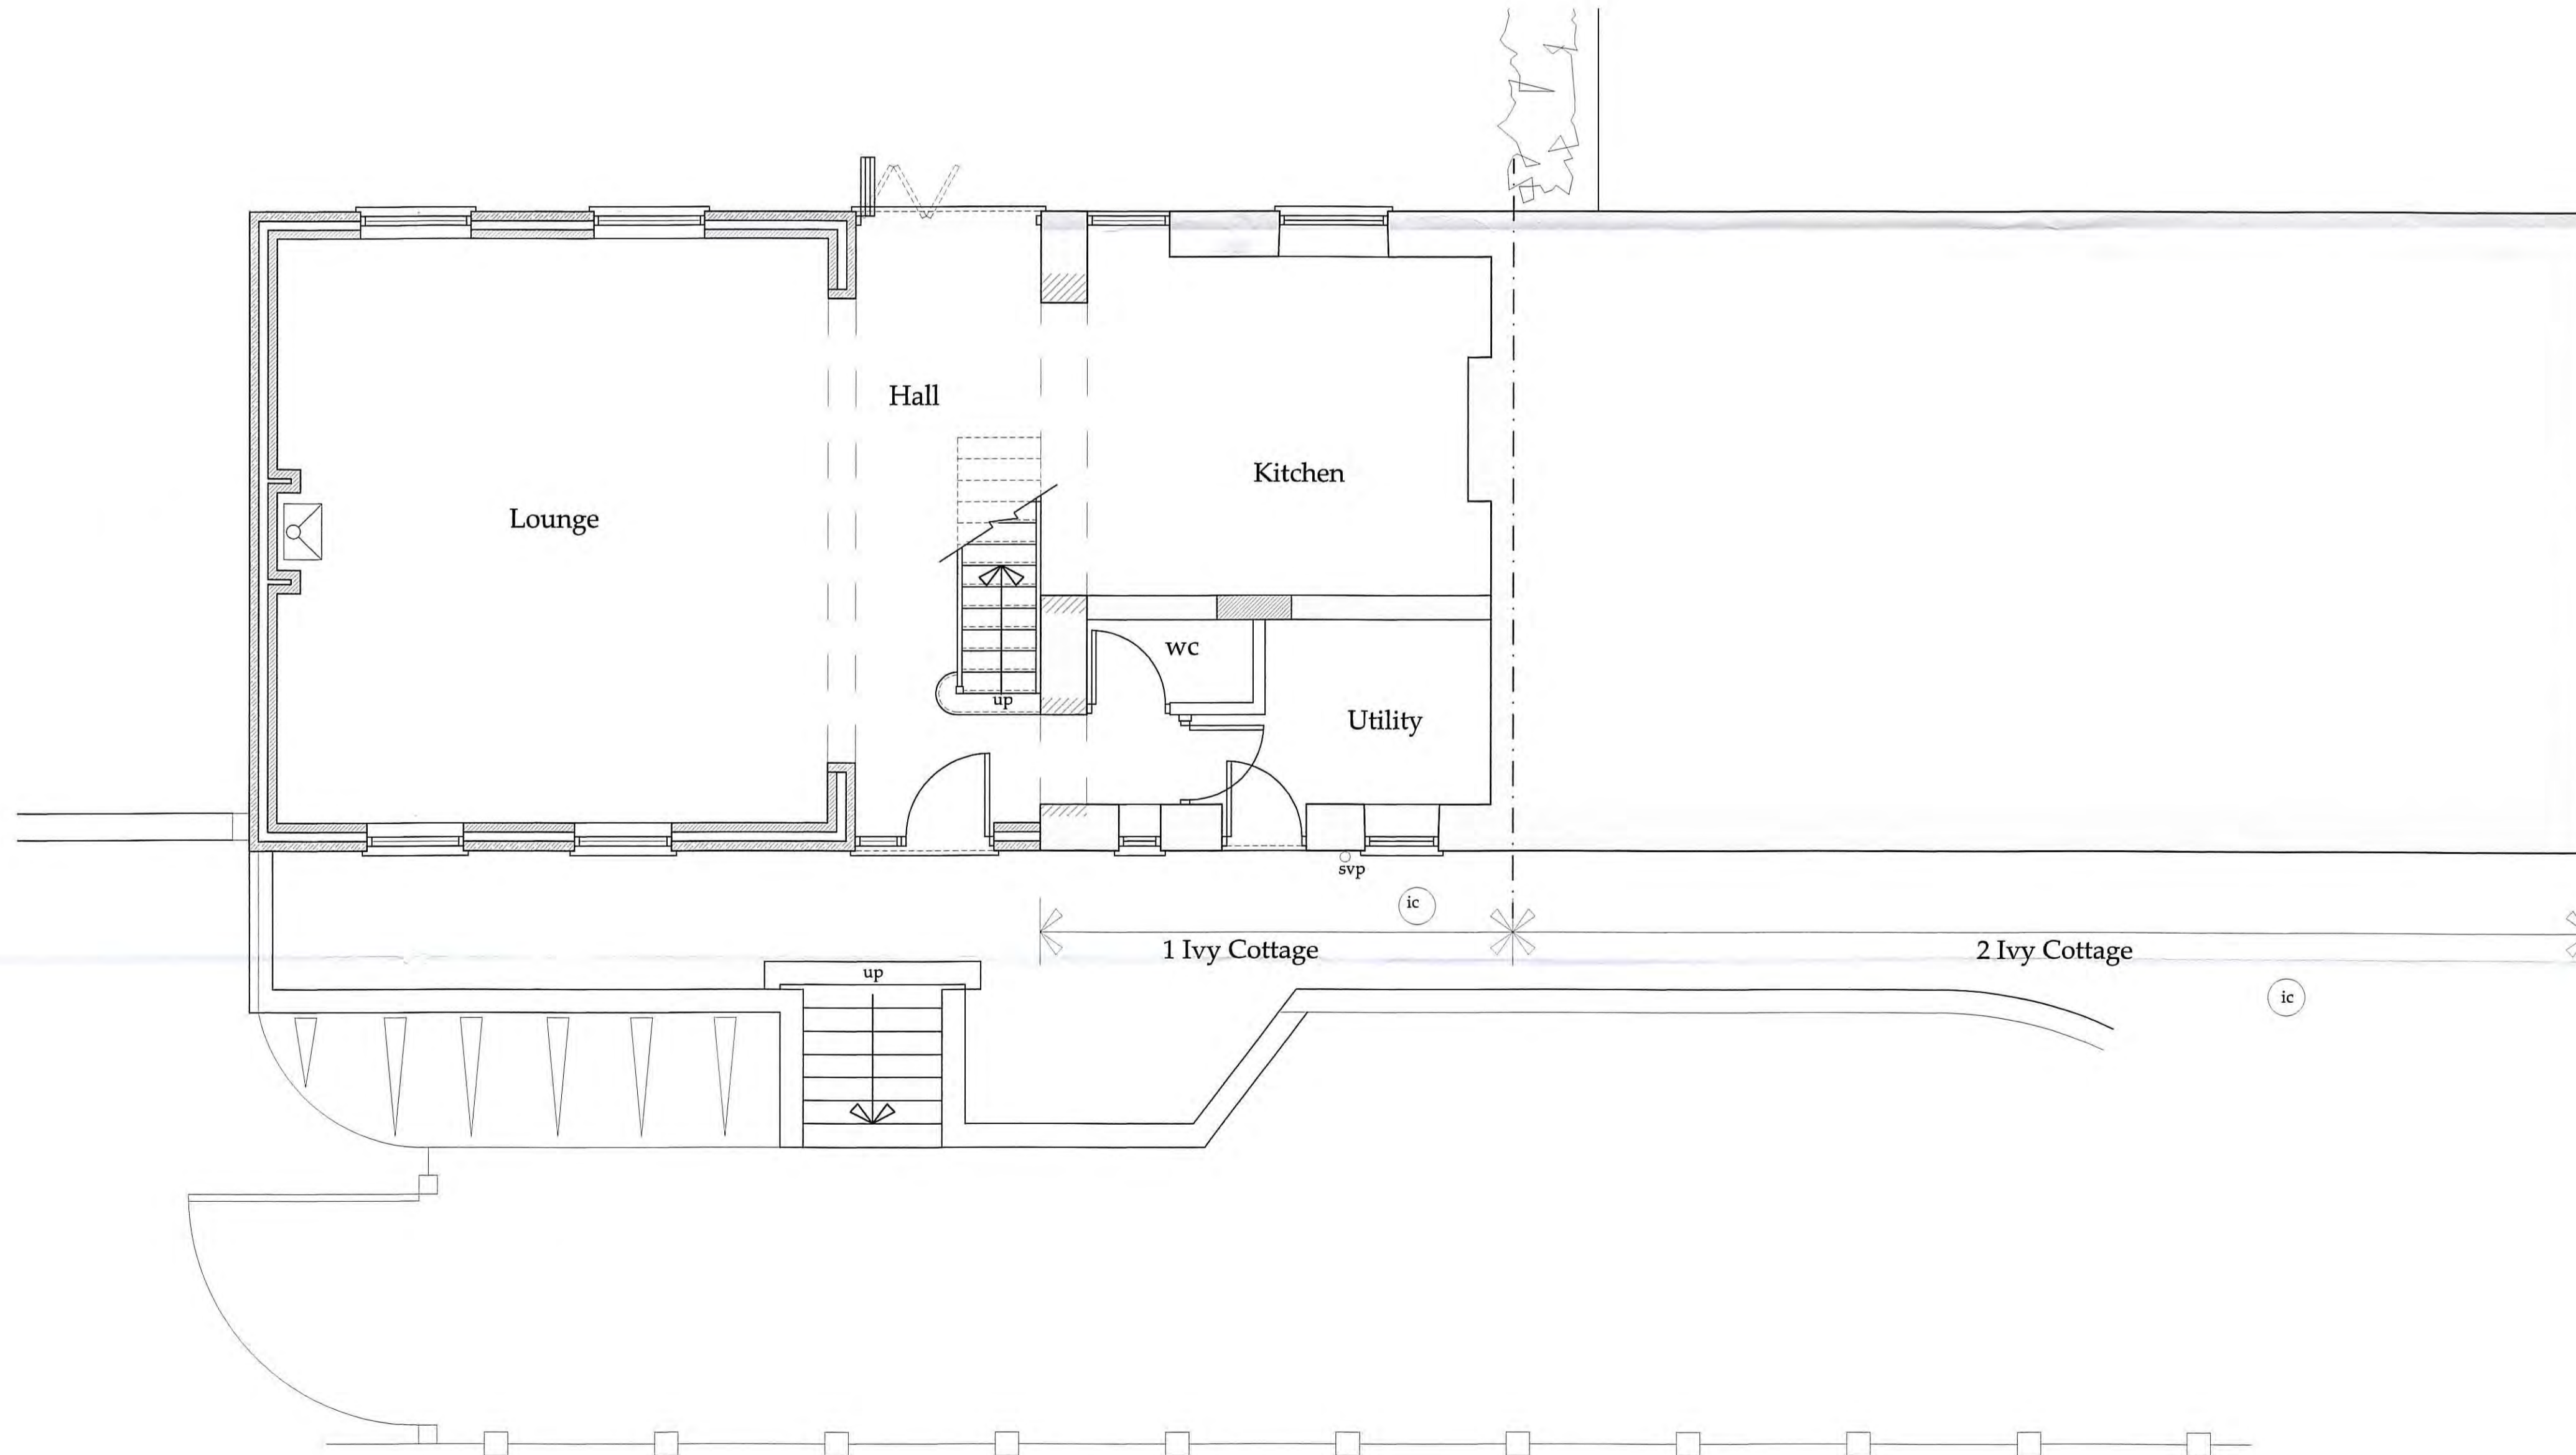

○ **Ground Floor Plan**
Scale 1:50

Do not scale from this drawing, only figured dimensions are to be taken from this drawing.
The contractor must verify all dimensions on site before commencing any work or shop drawings.
The contractor must report any discrepancies before commencing work. If this drawing exceeds the quantities taken in any way, the technician is to be informed before work is initiated.
Work within the construction (design and management) regulations 2015 is not to start until a health & safety plan has been produced. This drawing is copyright and must not be reproduced without consent of BHD Partnership Ltd.

Drawing for client and planning consideration only.

REV	DATE	BY	AMENDMENT
E	24/08/16	CE	Planning resub
D	15/08/16	CE	Amended scheme
C	25/05/16	CE	Windows amended
B	20/05/16	ce/nld	Annexe detail and Utility
A	09/05/16	CE	Issued for Approval

bhd
partnership
Architecture + Engineering

Airy Hill Manor, Waterstead Lane,
Whitby, N. Yorks. YO21 1QB.

CLIENT:
Mr J Coulby & Ms K Nicholson

PROJECT:
1 Ivy Cottage
Green End

Drawing:
Proposed Plans



DRAWING STATUS:
Preliminary

DRAWN: C Eynon
CHECKED: N I Duffield

SCALE @ SIZE: 1:50&100@ A1
DATE: 09/05/16

DRAWING No: D10951-03
REV: E

26 AUG 2016

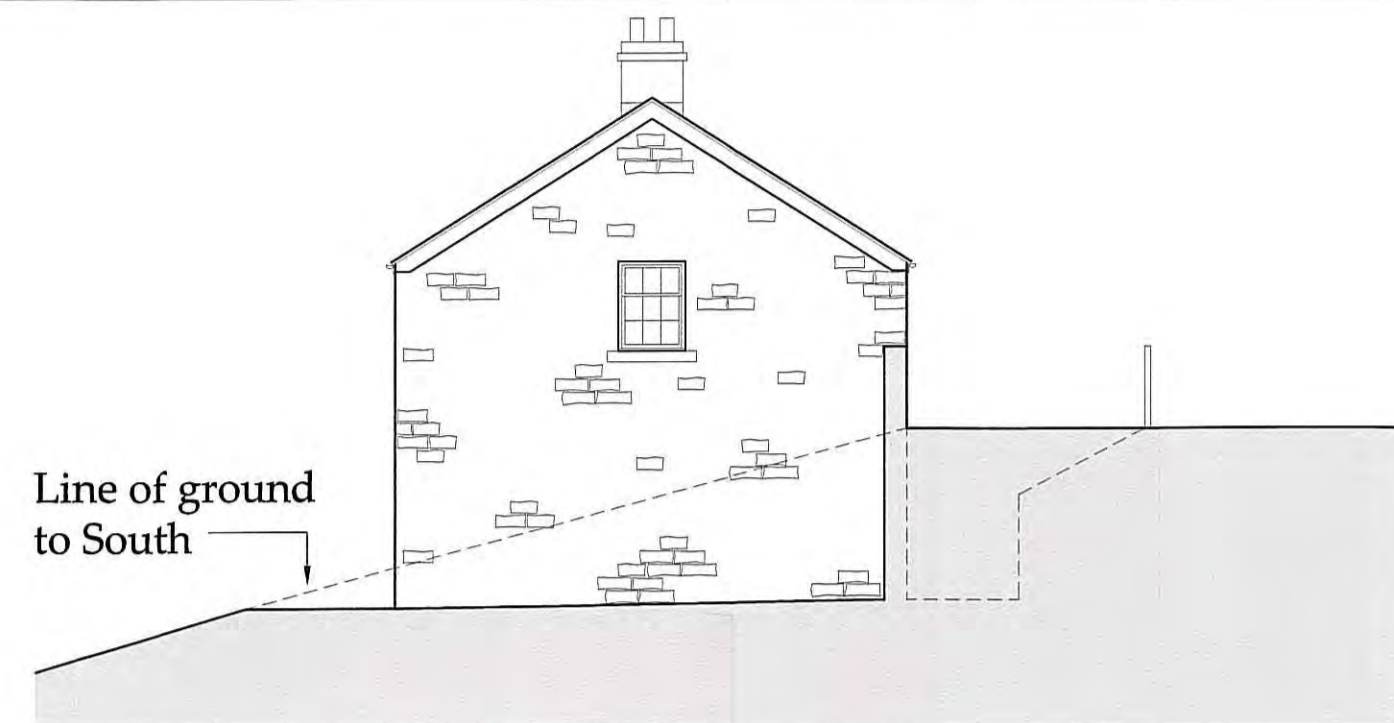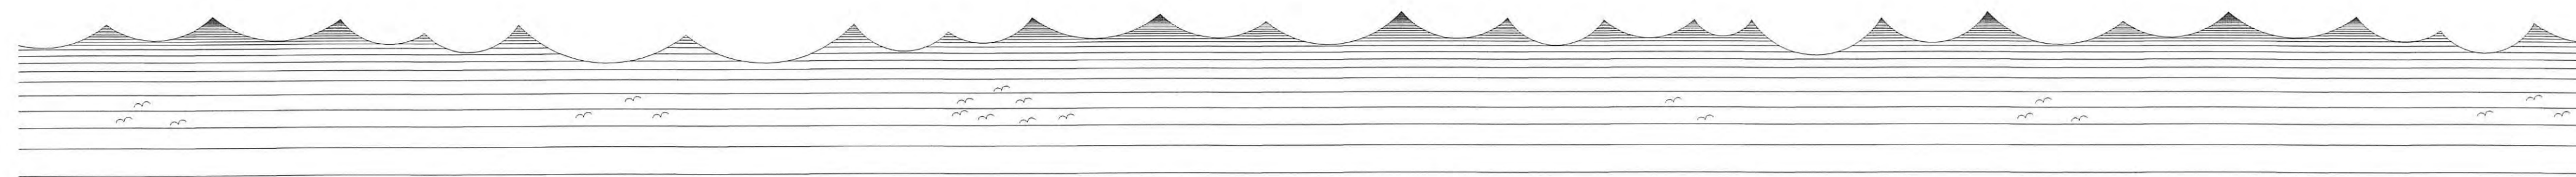

Line of ground
to South

○ Side South Elevation
Scale 1:100



Line of drive

○ Rear Elevation
Scale 1:100



○ Front Elevation
Scale 1:100

Do not scale from this drawing, only figured dimensions are to be taken from this drawing.
The contractor must verify all dimensions on site before commencing any work or shop drawings.
The contractor must report any discrepancies before commencing work. If this drawing exceeds the quantities taken in any way, the technician is to be informed before work is initiated.
Work within the construction (design and management) regulations 2015 is not to start until a health & safety plan has been produced. This drawing is copyright and must not be reproduced without consent of BHD Partnership Ltd.

Drawing for client and planning consideration only.

E	24/08/16	CE	Planning resub
D	15/08/16	CE	Amended scheme
C	25/05/16	CE	Windows amended
B	23/05/16	CE/NID	Annexe detail and Utility
A	09/05/16	CE	Issued for Approval

REV	DATE	BY	AMENDMENT
-----	------	----	-----------

bhd
partnership
Architecture + Engineering

Airy Hill Manor, Waterstead Lane,
Whitby, N. Yorks. YO21 1QB.

CLIENT:
Mr J Coulby & Ms K Nicholson

PROJECT:
1 Ivy Cottage
Green End

Drawing:
Option B
Proposed
and Elevations

DRAWING STATUS:
Preliminary

DRAWN: C Eynon	CHECKED: N I Duffield
-------------------	--------------------------

SCALE @ SIZE: 1:50&100@ A1	DATE: 09/05/16
-------------------------------	-------------------

DRAWING No: D10951-04	REV: E
--------------------------	-----------

26 AUG 2016