




Existing East Elevation 1:100 @ A1 Existing North Elevation 1:100 @ A1 Existing West Elevation 1:100 @ A1

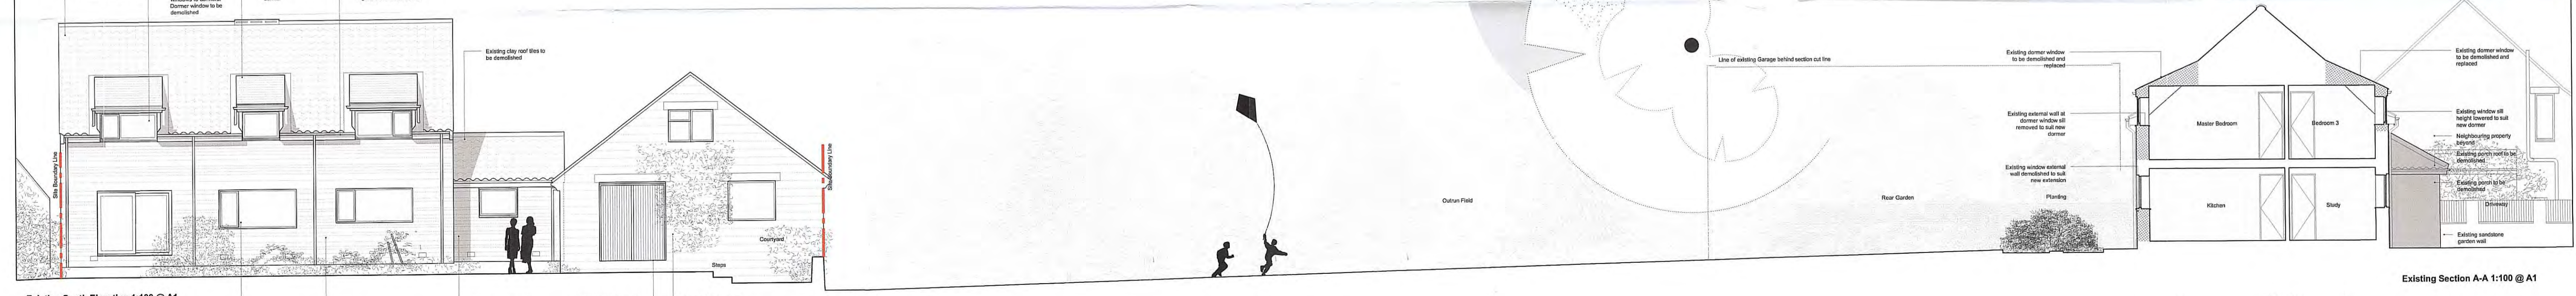

Existing South Elevation 1:100 @ A1 Existing Section A-A 1:100 @ A1

- notes:
1. Use figured dimensions only. DO NOT SCALE FROM THIS DRAWING
 2. Proposed works are based upon survey information provided by others. Ian Hazard Architect is not responsible for discrepancies in survey information.
 3. All dimensions to be checked on site prior to commencement of any works and/or preparation of any shop fabrication drawings.
 4. All coordinates, levels, dimensions and any discrepancies to be reported to the architect immediately.
 5. All temporary works and below ground drainage to be the responsibility of the contractor.
 6. This drawing is to be read in conjunction with all relevant Architects drawings, schedules, specifications, preliminaries and consultants information.
 7. This drawing to be read in conjunction with Pre-Construction Health and Safety Information.

rev	note	date


ian haz architect
Whitby • York North Yorkshire

project: The Foxes, 15A Main Road, Alsby, Whitby, YO21 1SW status: Planning

title: Existing Plans, Elevations + Section scale: 1:100 @ A1 date: September 2016


dwg no: 16016-10-000 revision: High Swagston Farm, Sanderson Road, Whitby North Yorkshire, YO21 3BR 60 Abernethy Road, York North Yorkshire, YO21 1HR

20 SEP 2016

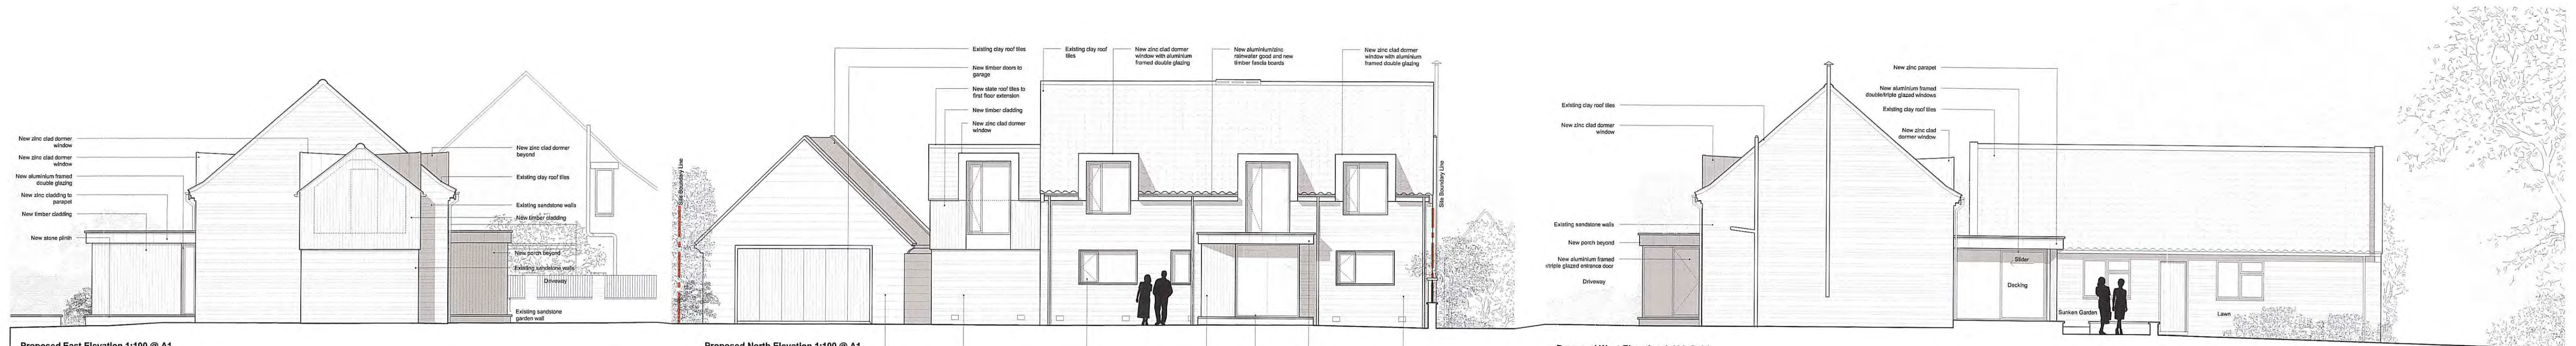


Proposed East Elevation 1:100 @ A1 Proposed North Elevation 1:100 @ A1 Proposed West Elevation 1:100 @ A1


Proposed First Floor Plan 1:100 @ A1

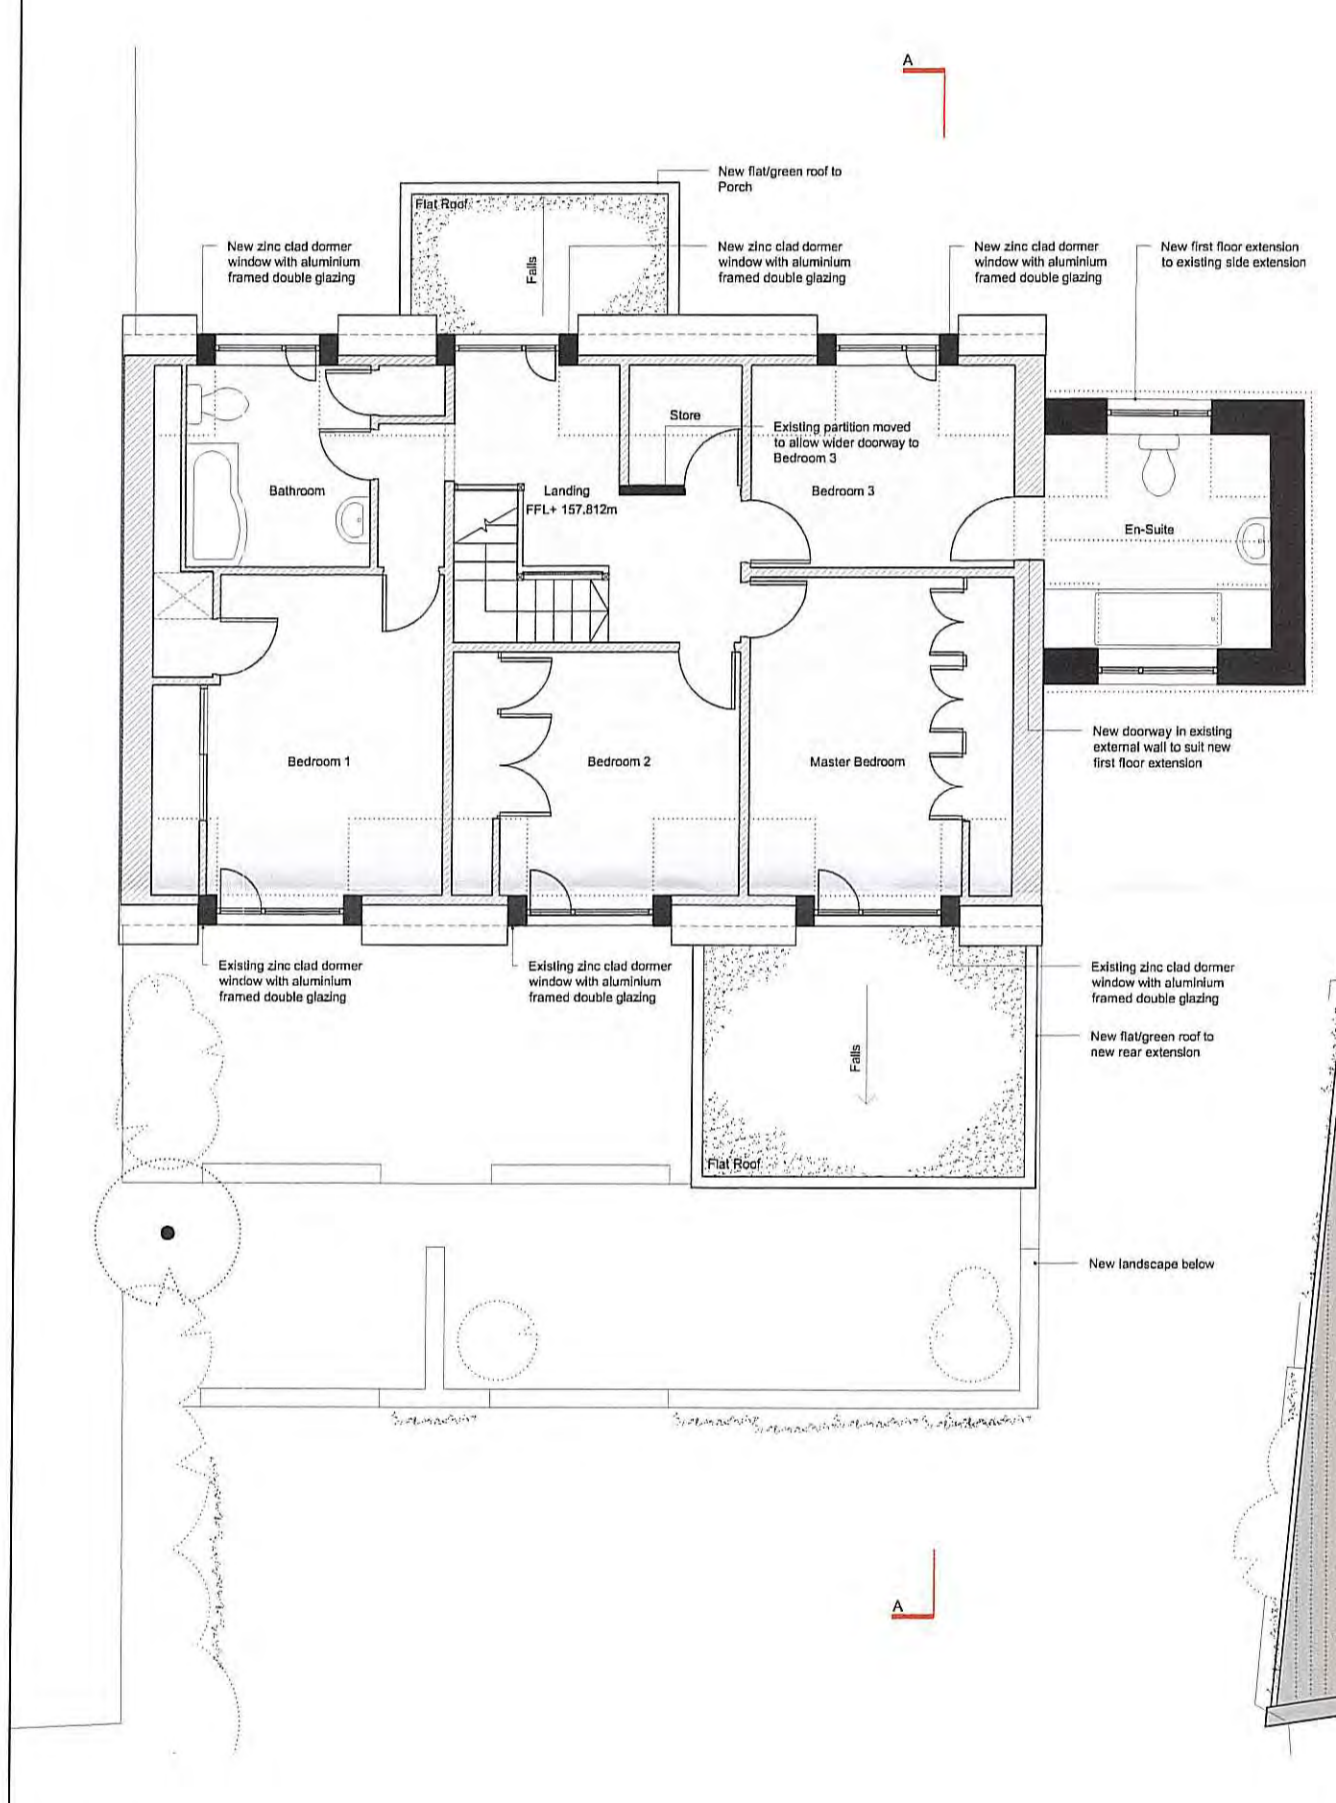


Proposed Ground Floor Plan 1:100 @ A1

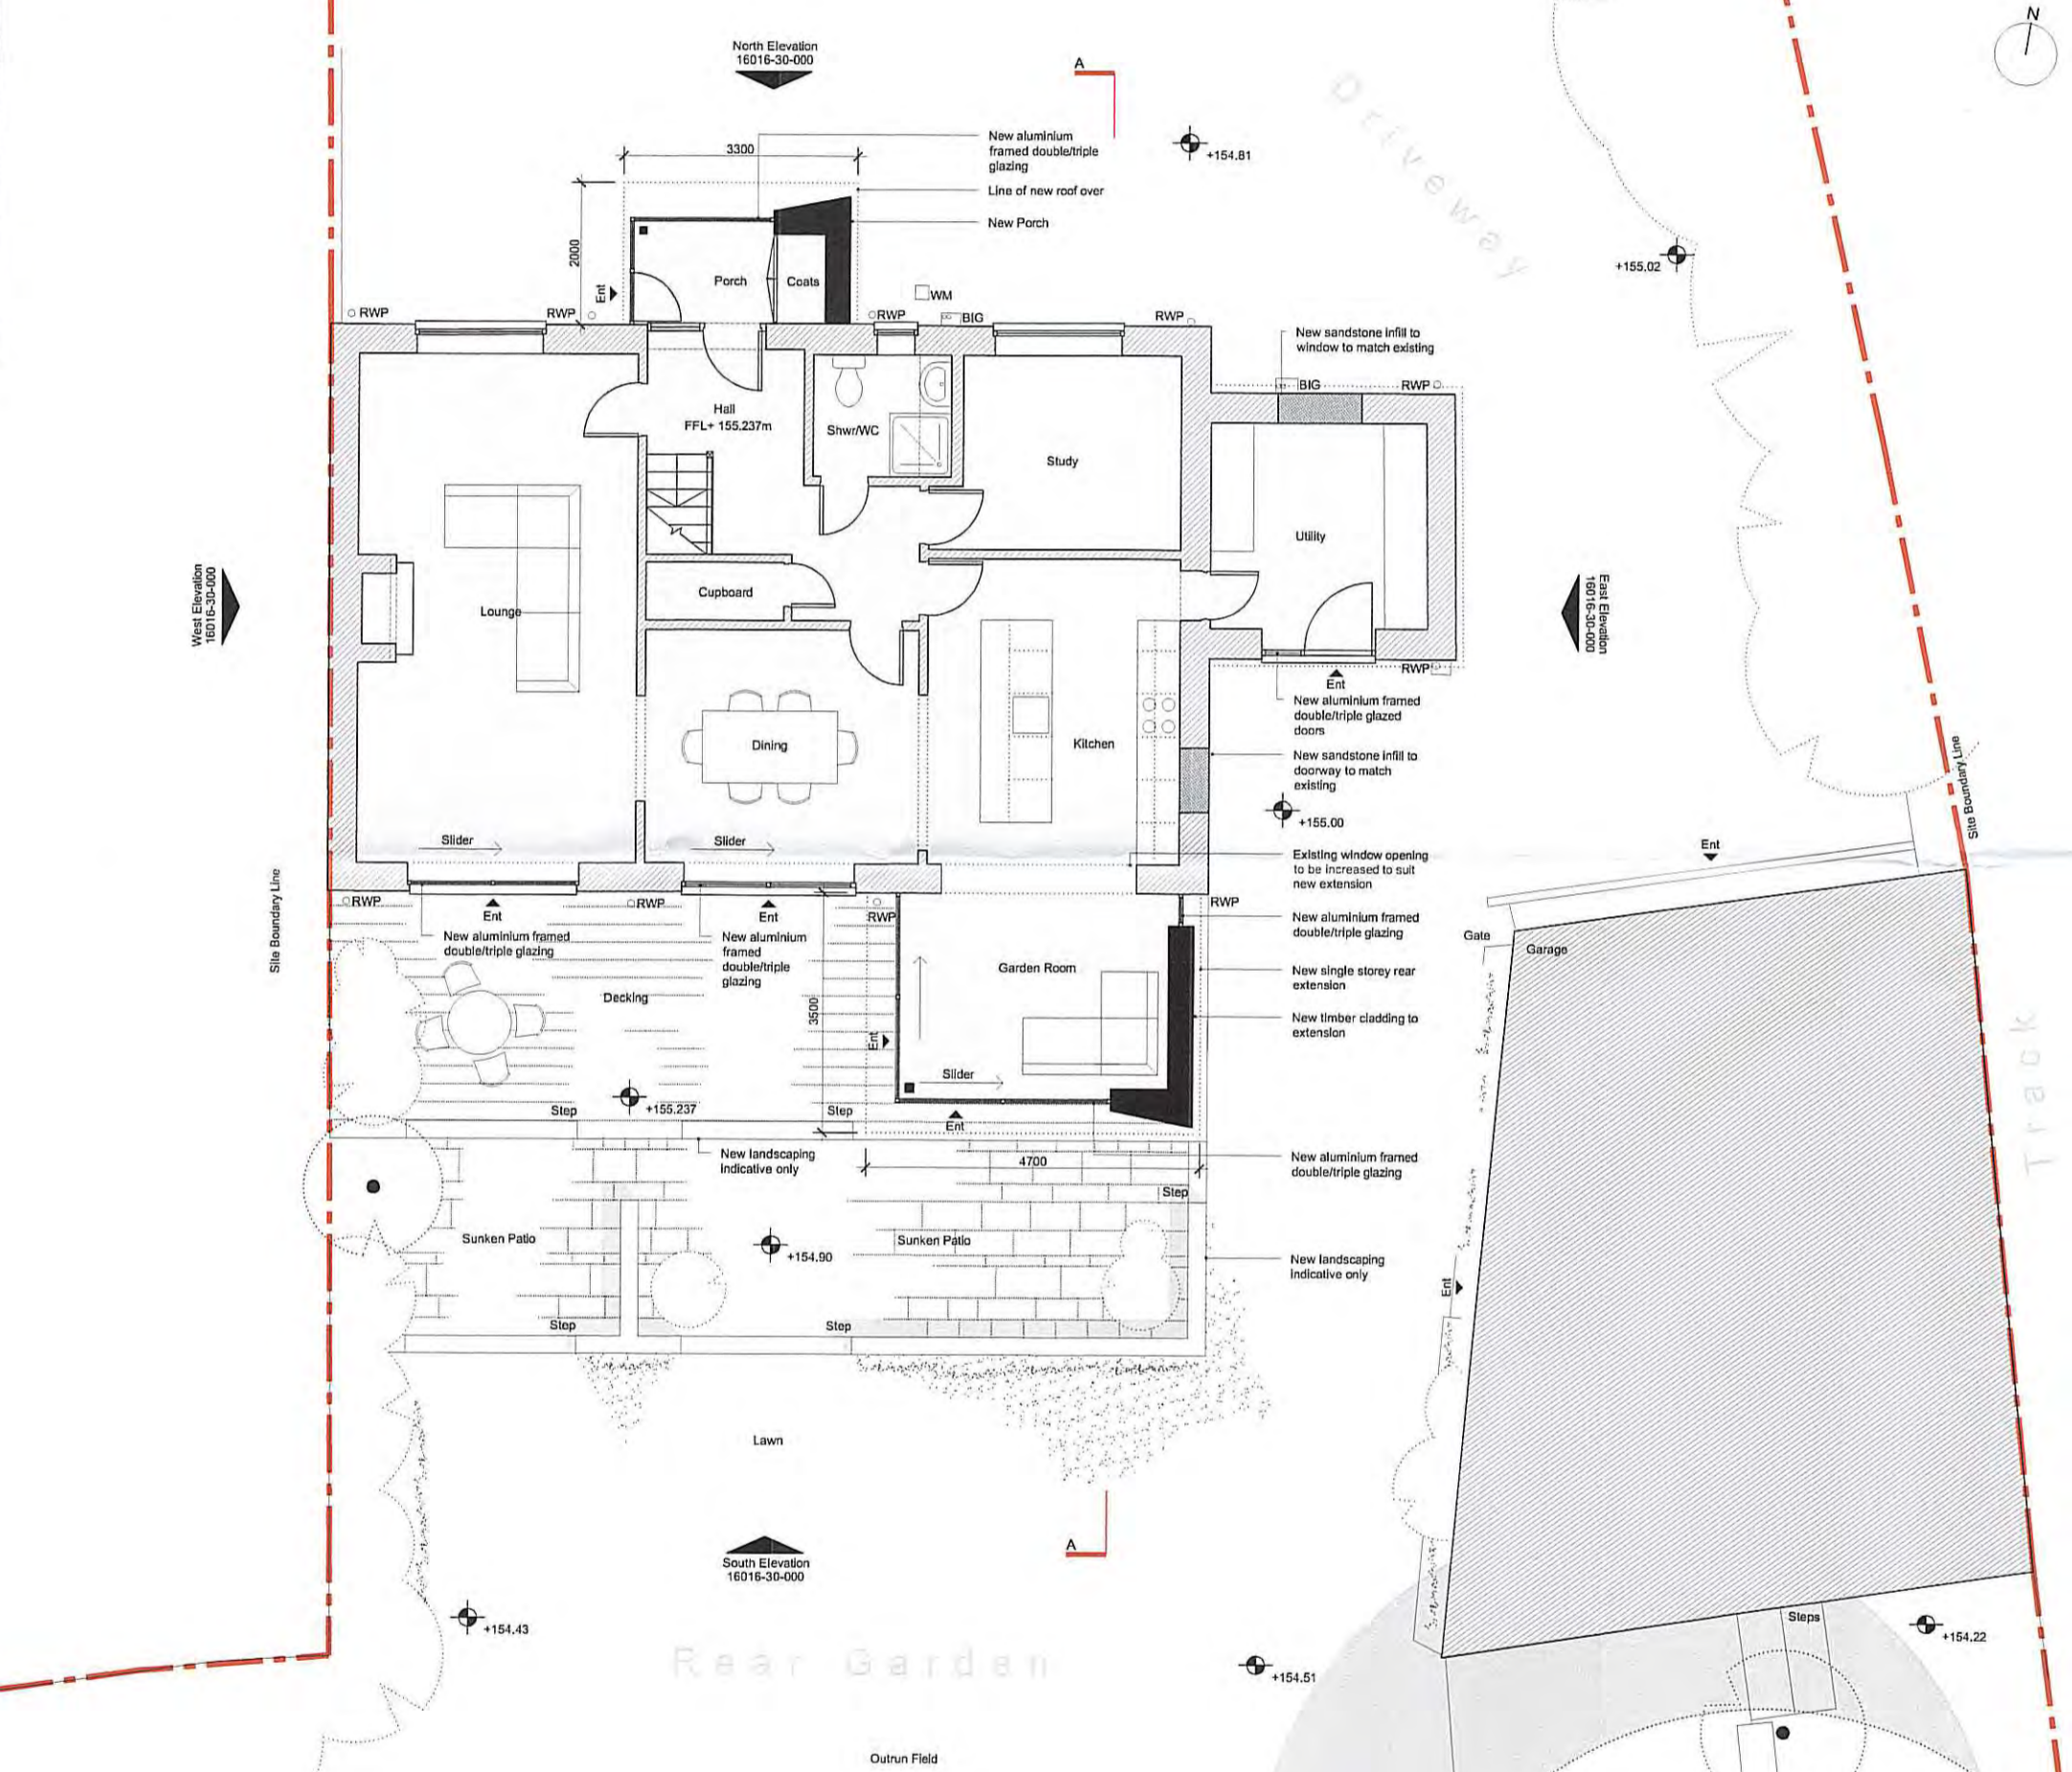


Proposed Roof Plan 1:100 @ A1

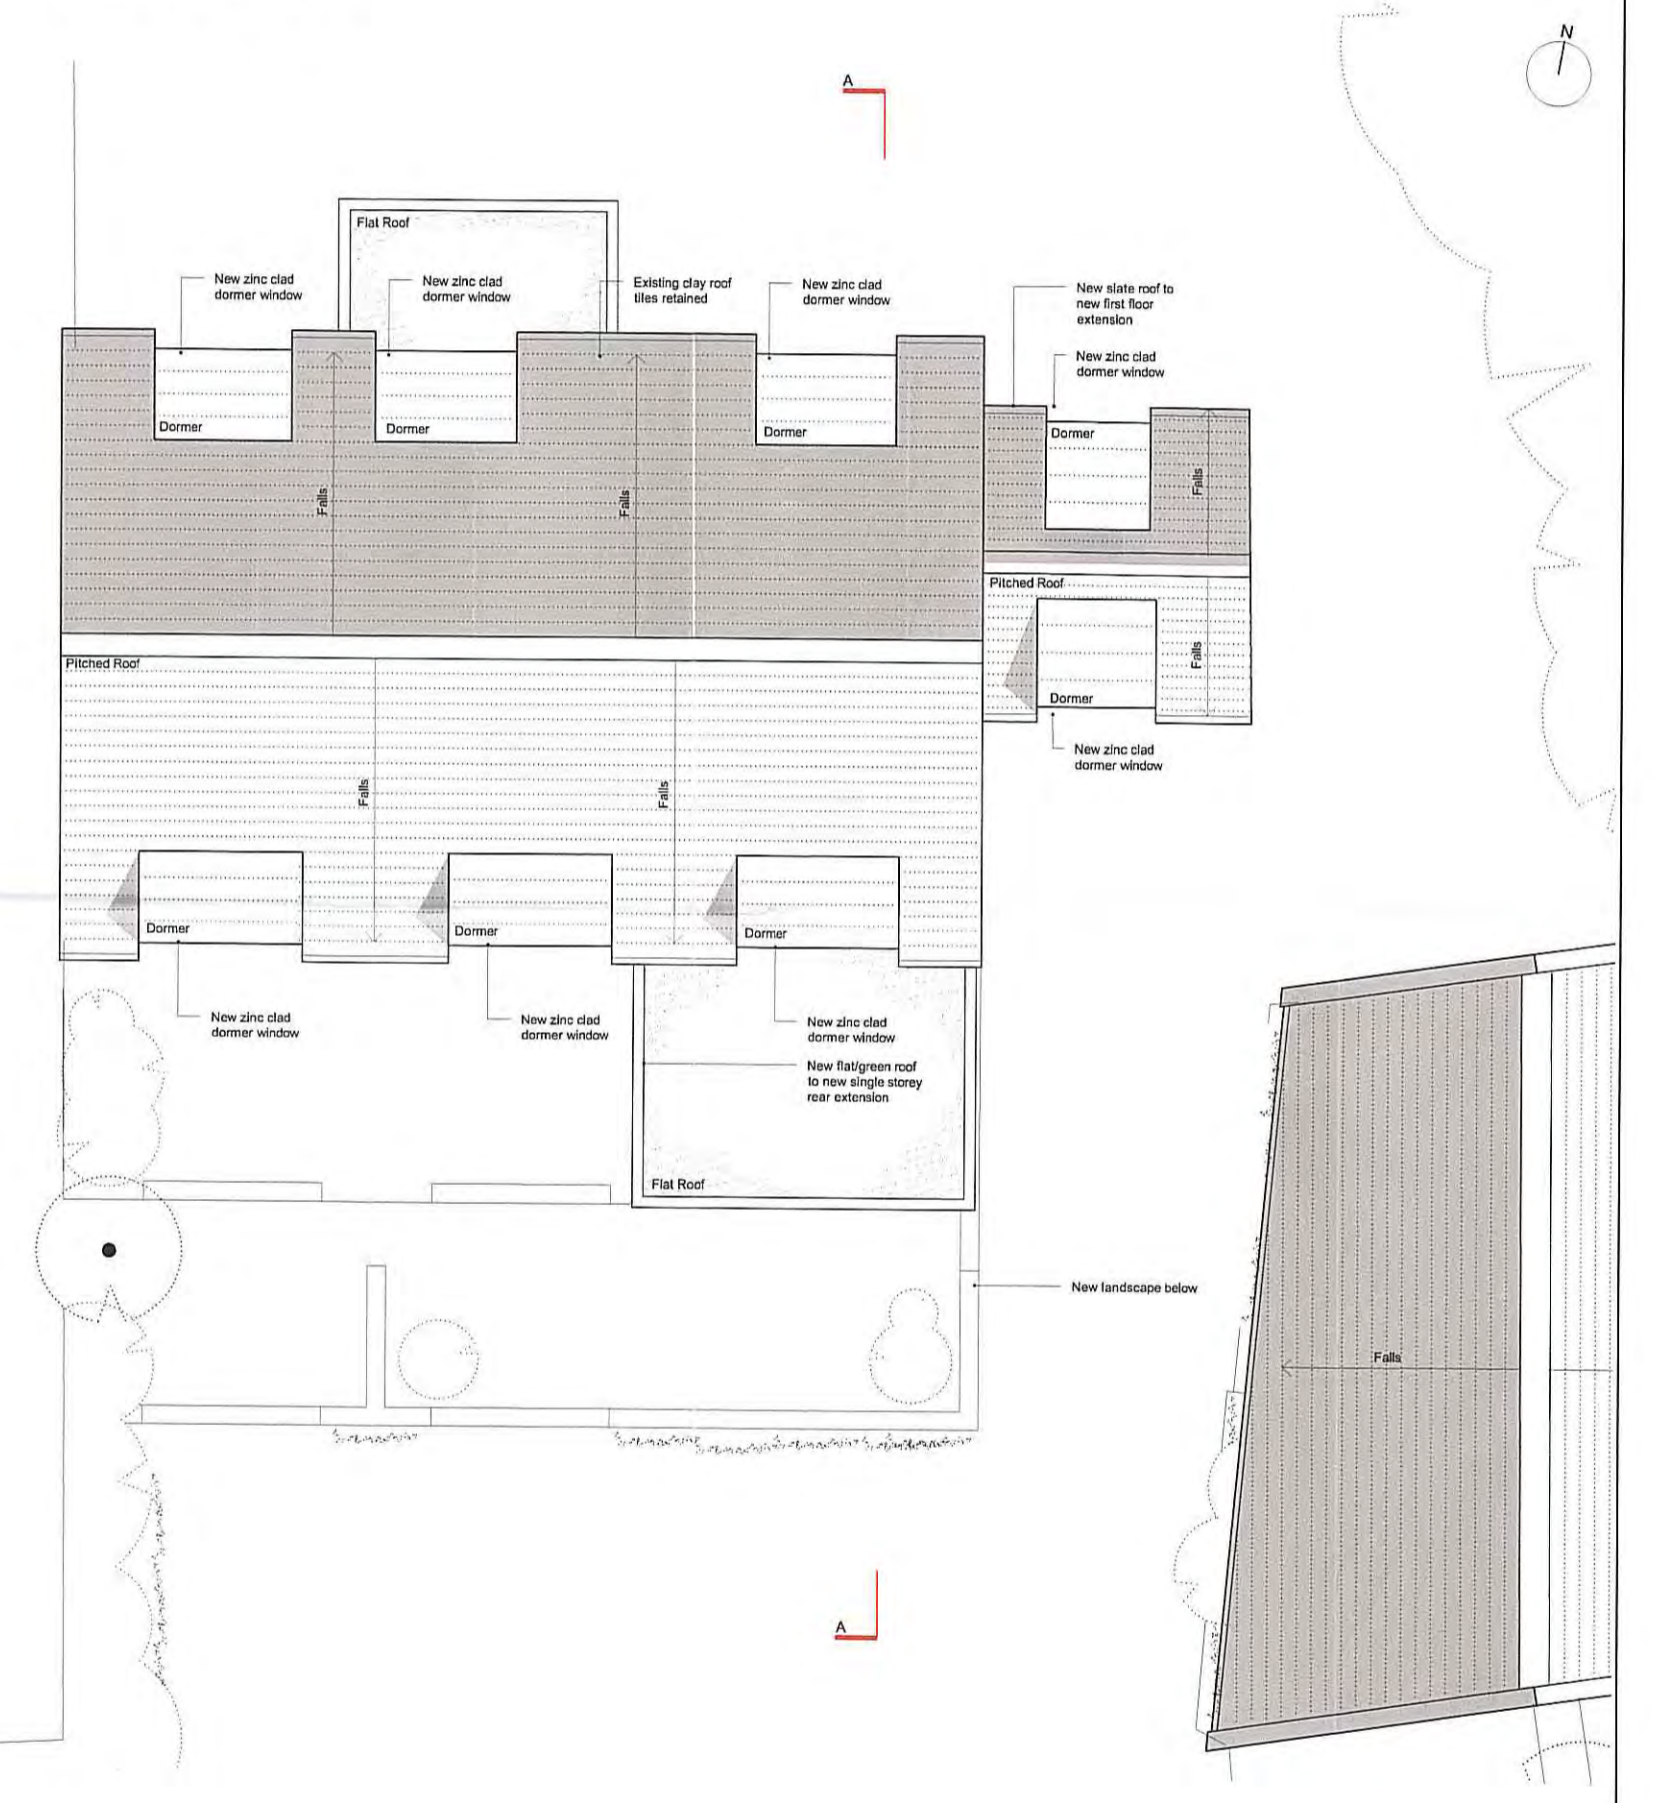

Proposed South Elevation 1:100 @ A1

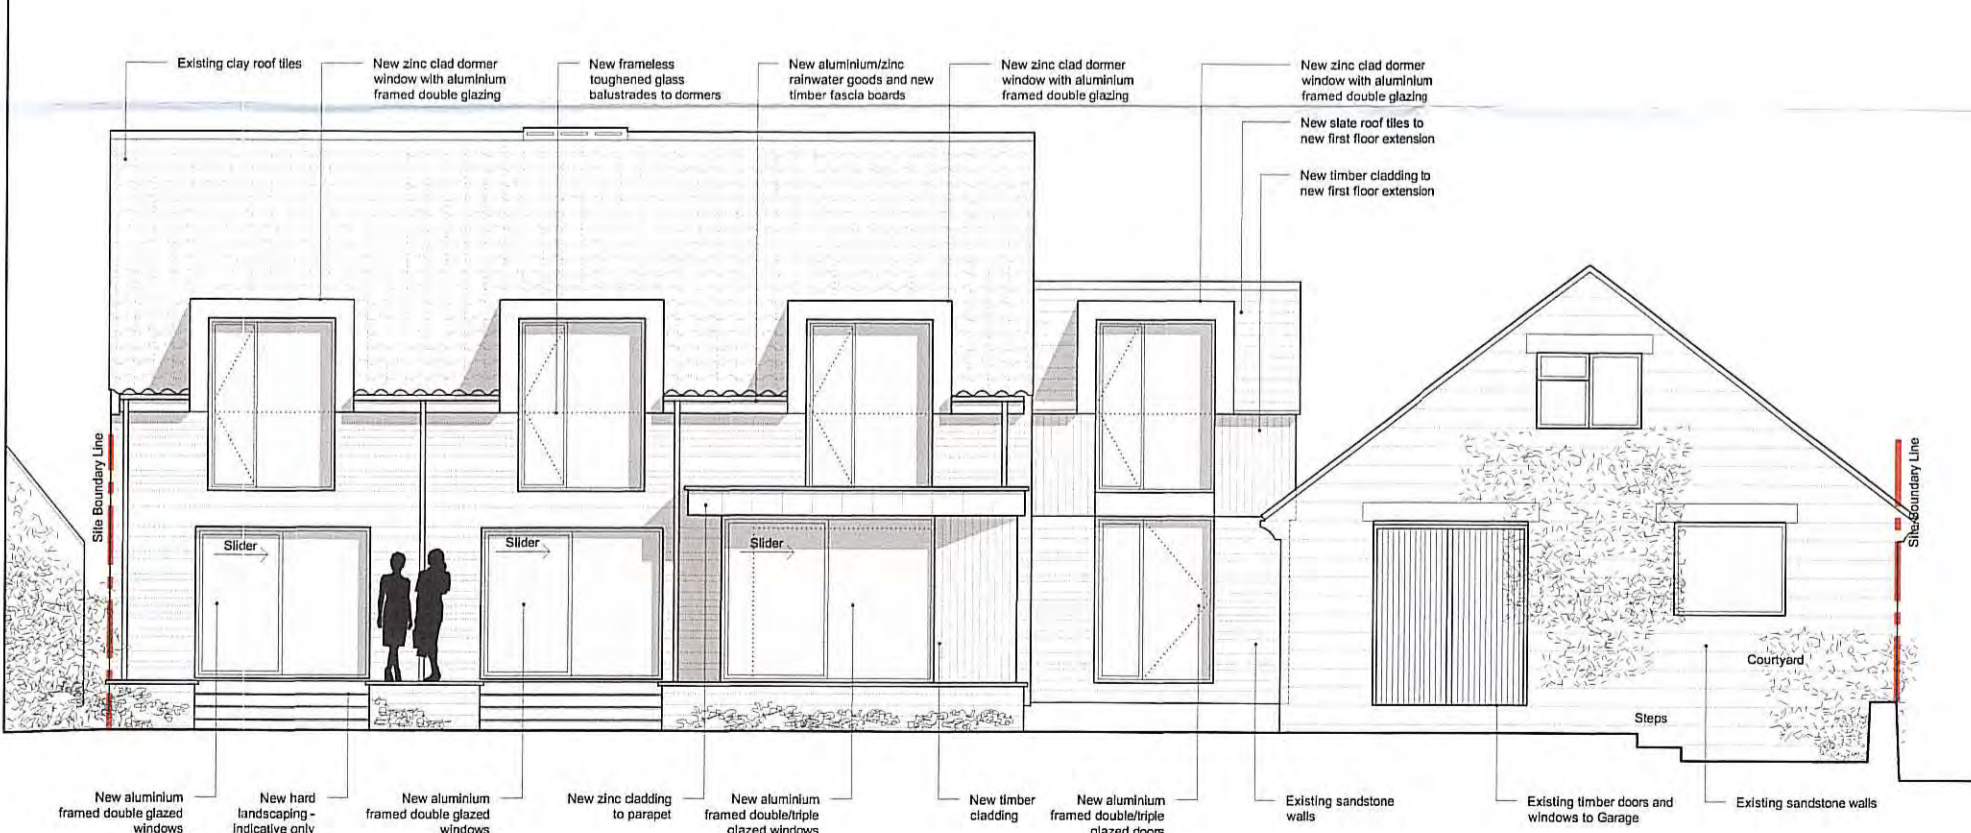

Proposed Section A-A 1:100 @ A1

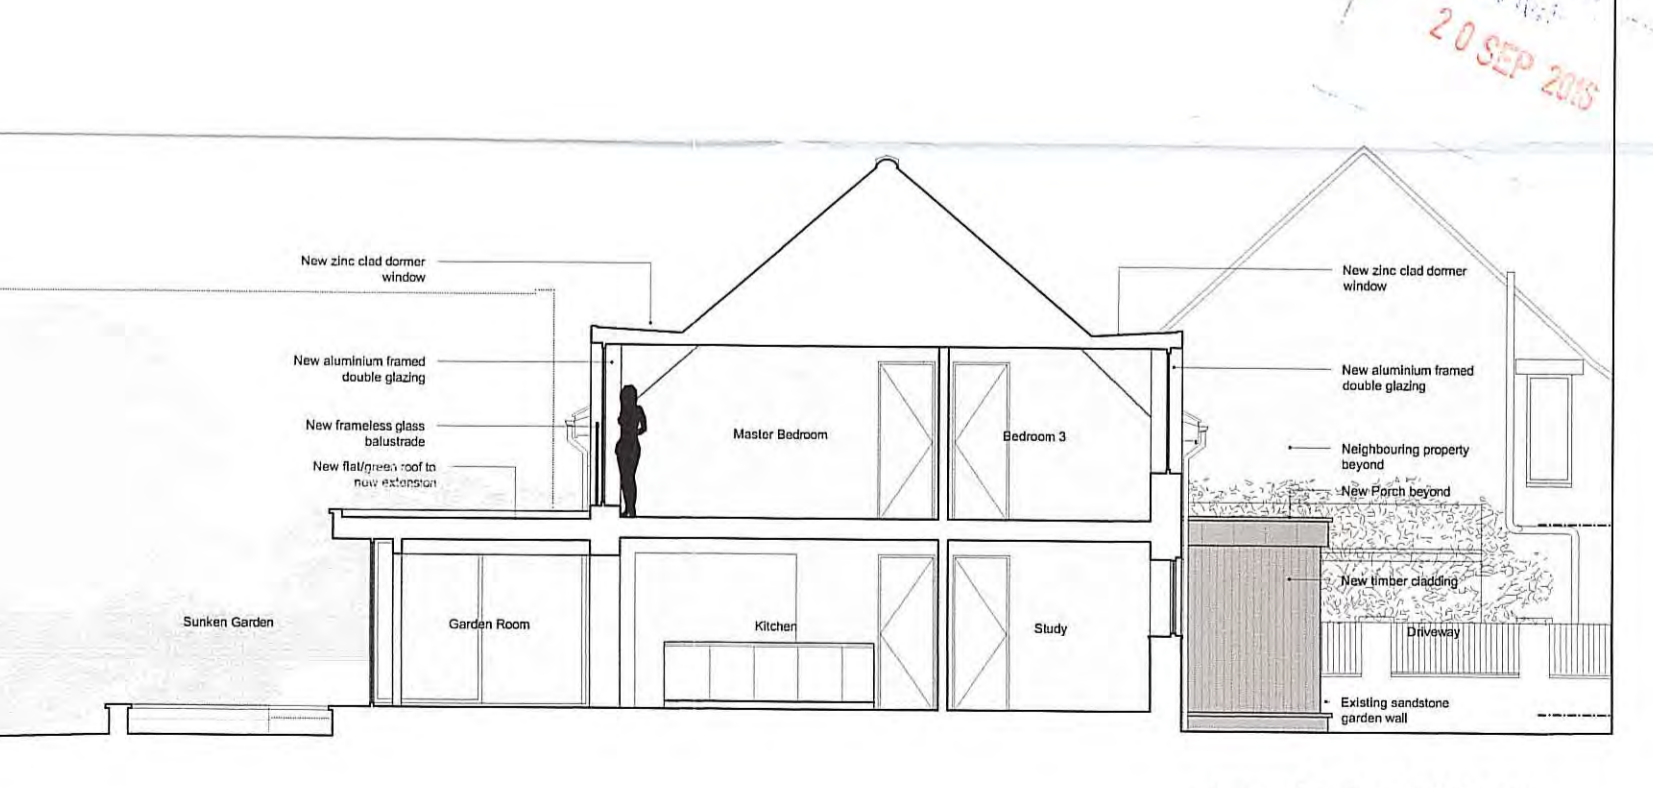

© Ian Hazard Architect. This drawing may not be copied without written permission from Ian Hazard.

notes:

1. Use figured dimensions only. DO NOT SCALE FROM THIS DRAWING.
2. Proposed works are based upon survey information provided by others. Ian Hazard Architect is not responsible for discrepancies in survey information.
3. All dimensions to be checked on site prior to commencement of any works and/or preparation of any shop fabrication drawings.
4. All coordinates, levels, dimensions and any discrepancies to be reported to the architect immediately.
5. All temporary works and below ground drainage to be the responsibility of the contractor.
6. This drawing is to be read in conjunction with all relevant Architects drawings, schedules, specifications, preliminaries and consultants information.
7. This drawing is to be read in conjunction with Pre-Construction Health and Safety Information.

rev note date

ian hazard architect
 Whiby + York North Yorkshire
 project: The Foxes, 15A Main Road, Aiskaby, Whiby, YO21 1SW status: Planning
 title: Proposed Plans, Elevations + Section scale: 1:100 @ A1 date: September 2016
 dwg no: 16016-30-000 revisor: High Street Farm, 10 Altham Road, North Yorkshire, YO21 3SR North Yorkshire, YO21 1HS

KY
20 SEP 2010

