

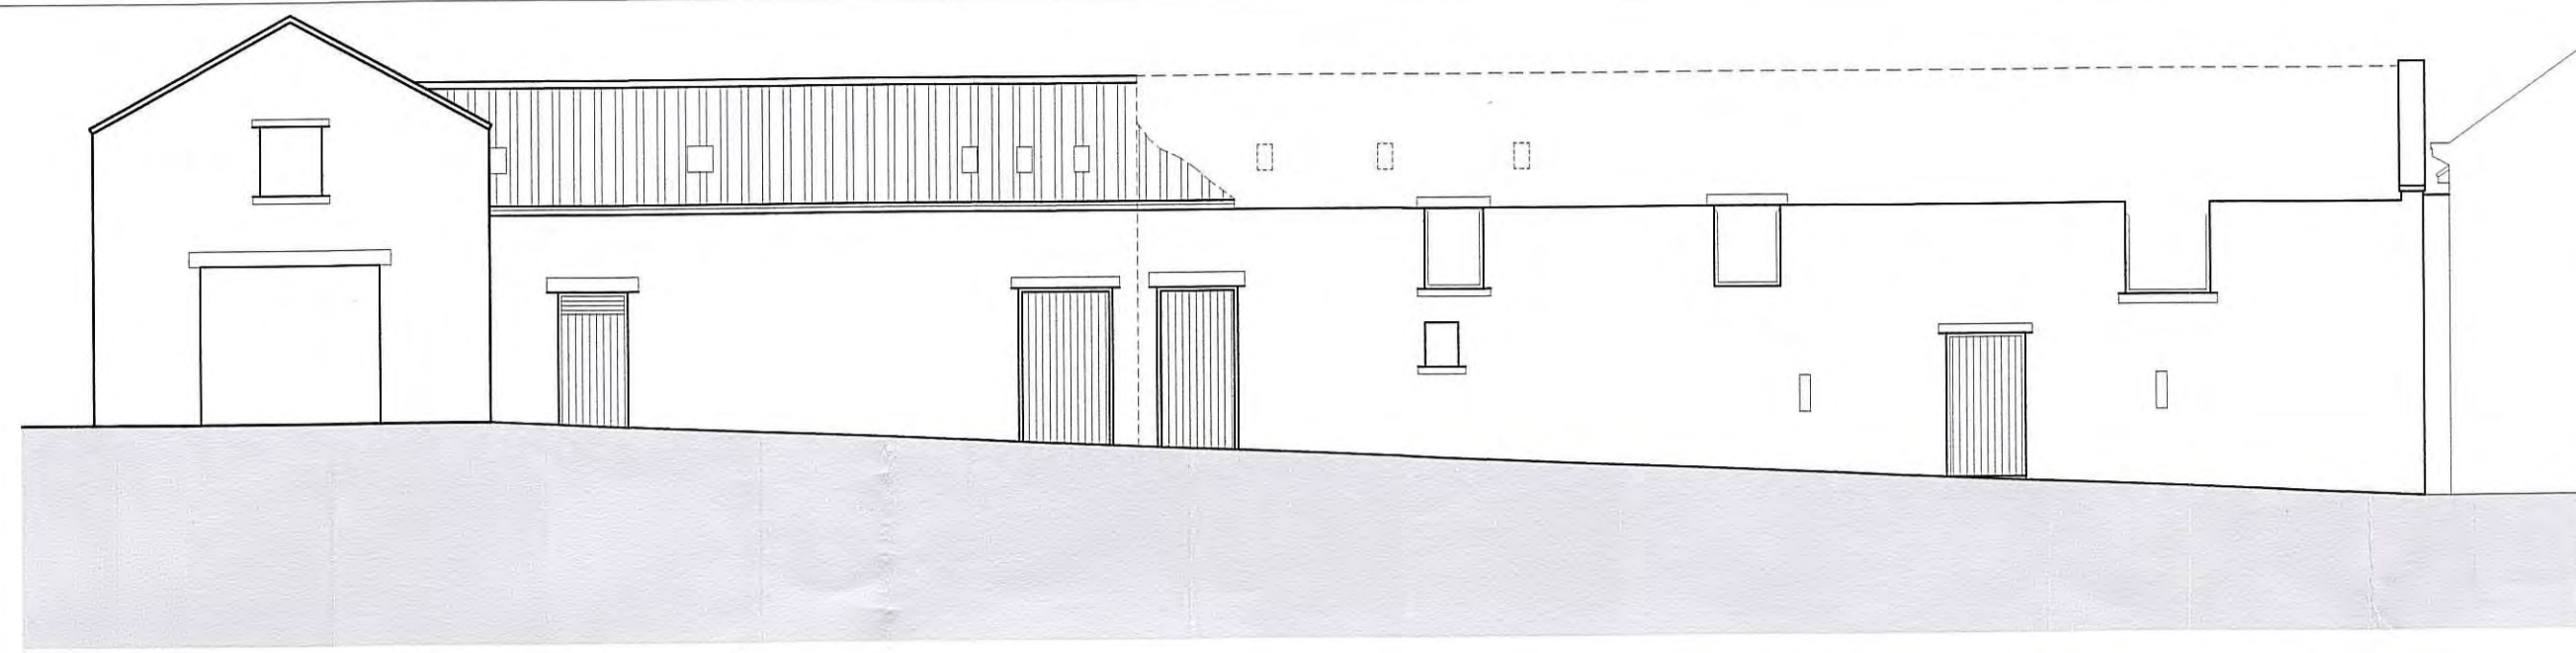




Do not scale from this drawing, only figured dimensions are to be taken from this drawing. The contractor must verify all dimensions on site before commencing any work or shop drawings. The contractor must report any discrepancies before commencing work. If this drawing exceeds the quantities taken in any way, the technician is to be informed before work is initiated. Work within the construction (design and management) regulations 2015 is not to start until a health & safety plan has been produced. This drawing is copyright and must not be reproduced without consent of BHD Partnership Ltd.

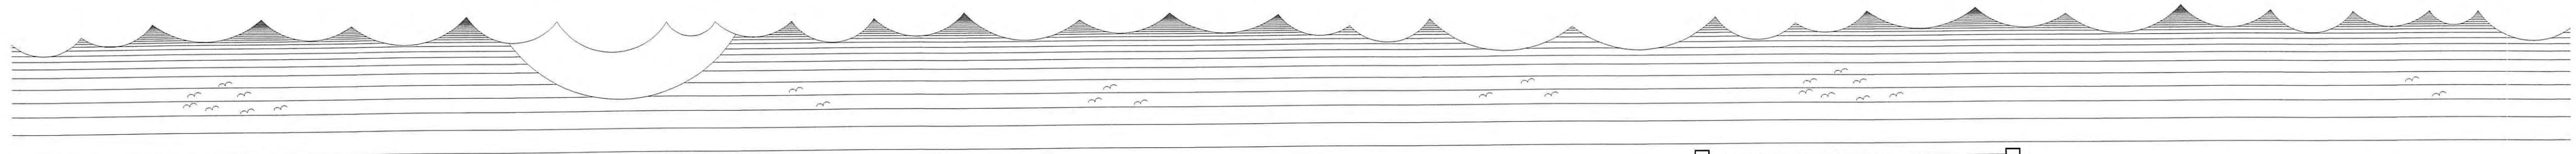


○ **Front Elevation**
Scale 1:100

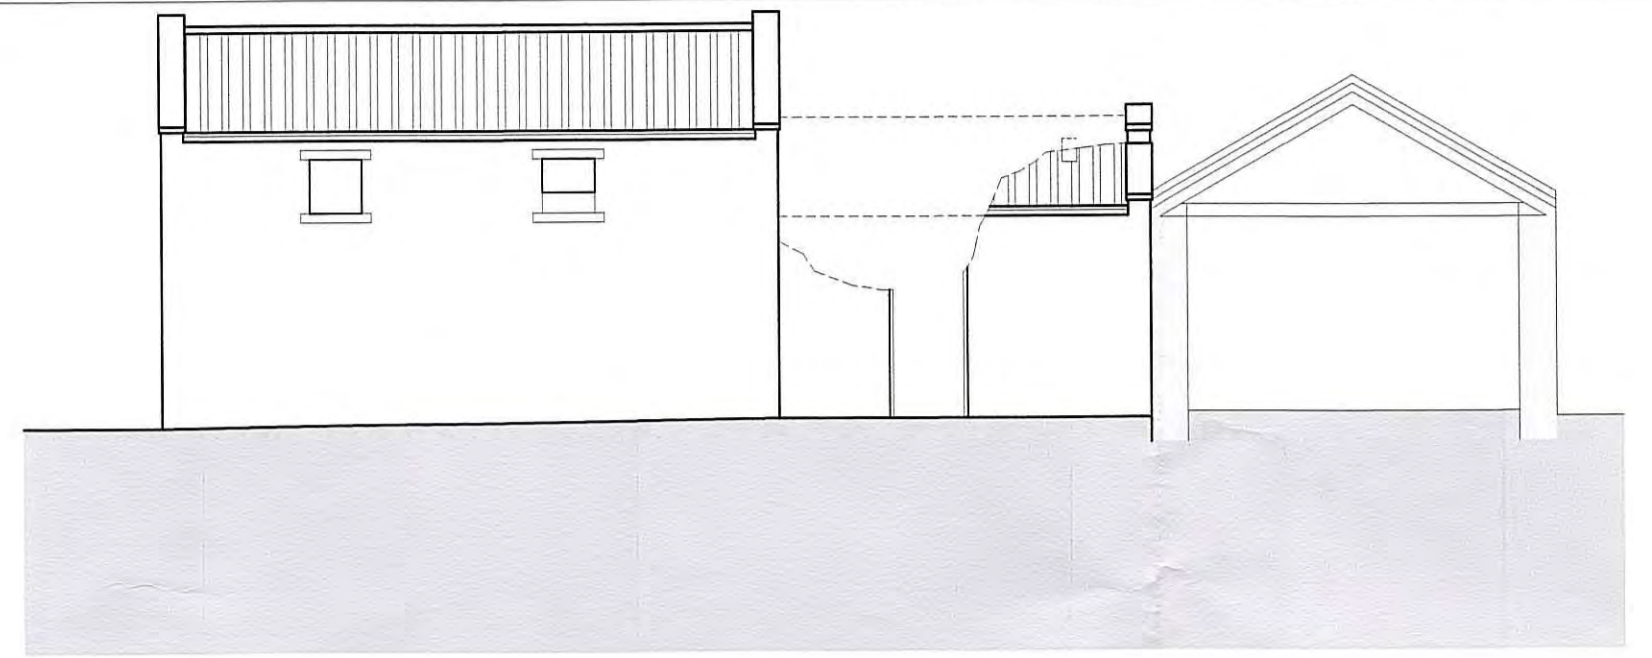

○ **Side Elevation**
Scale 1:100

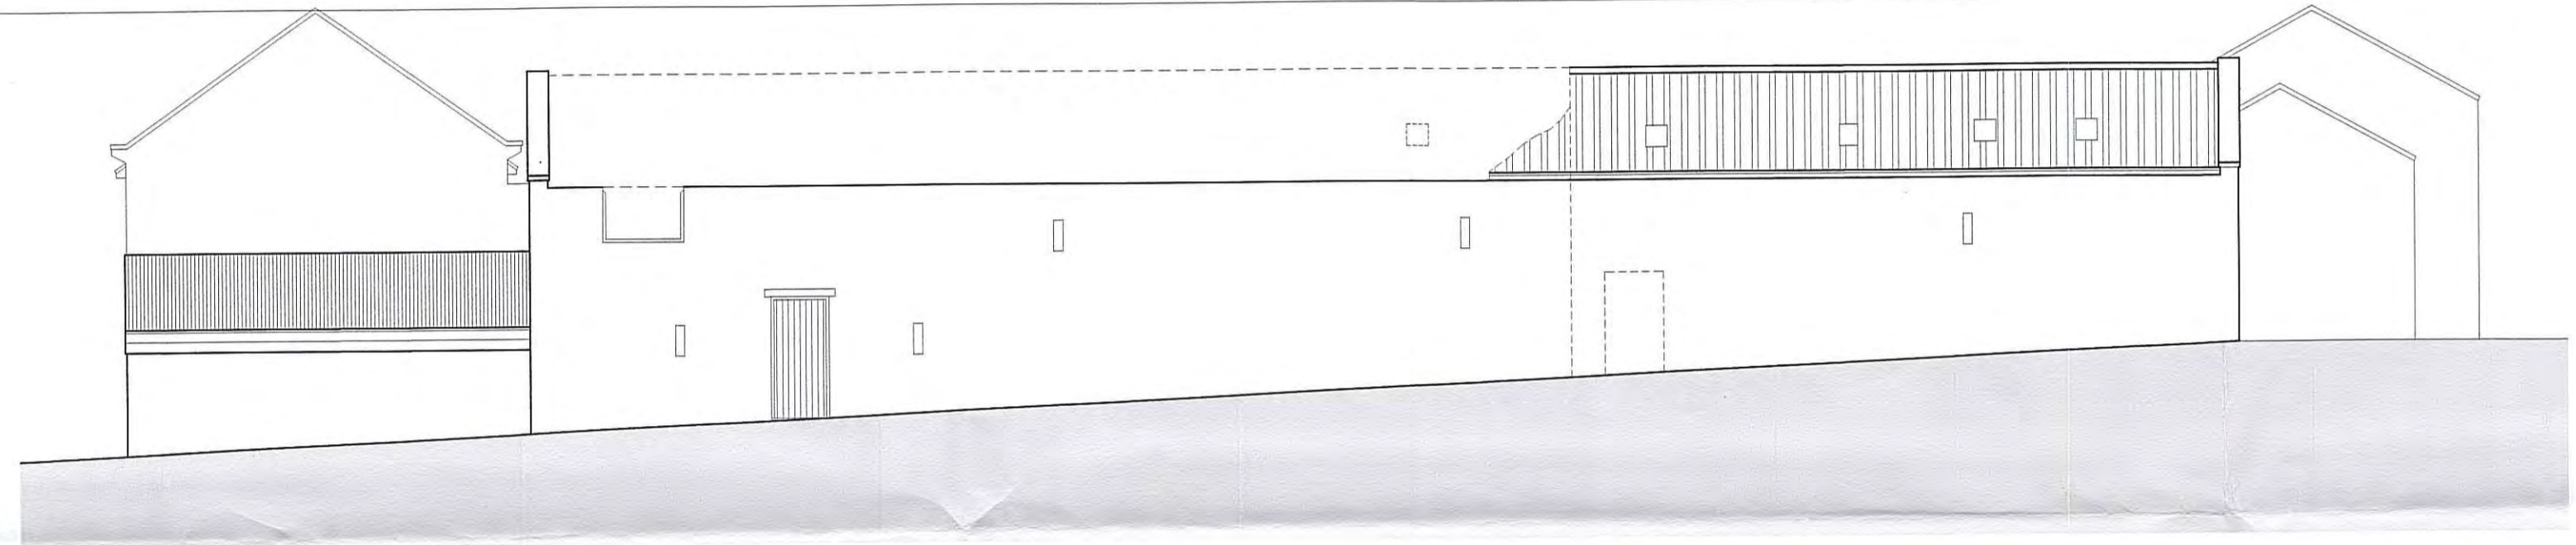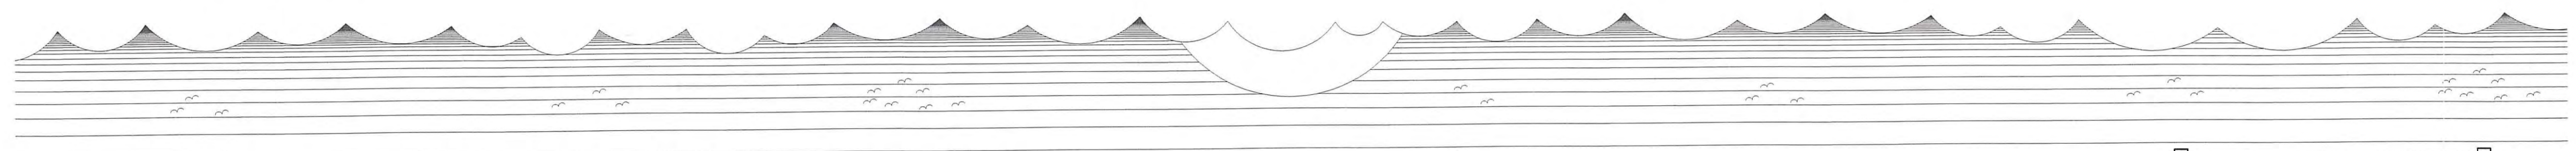


○ **Rear Elevation**
Scale 1:100

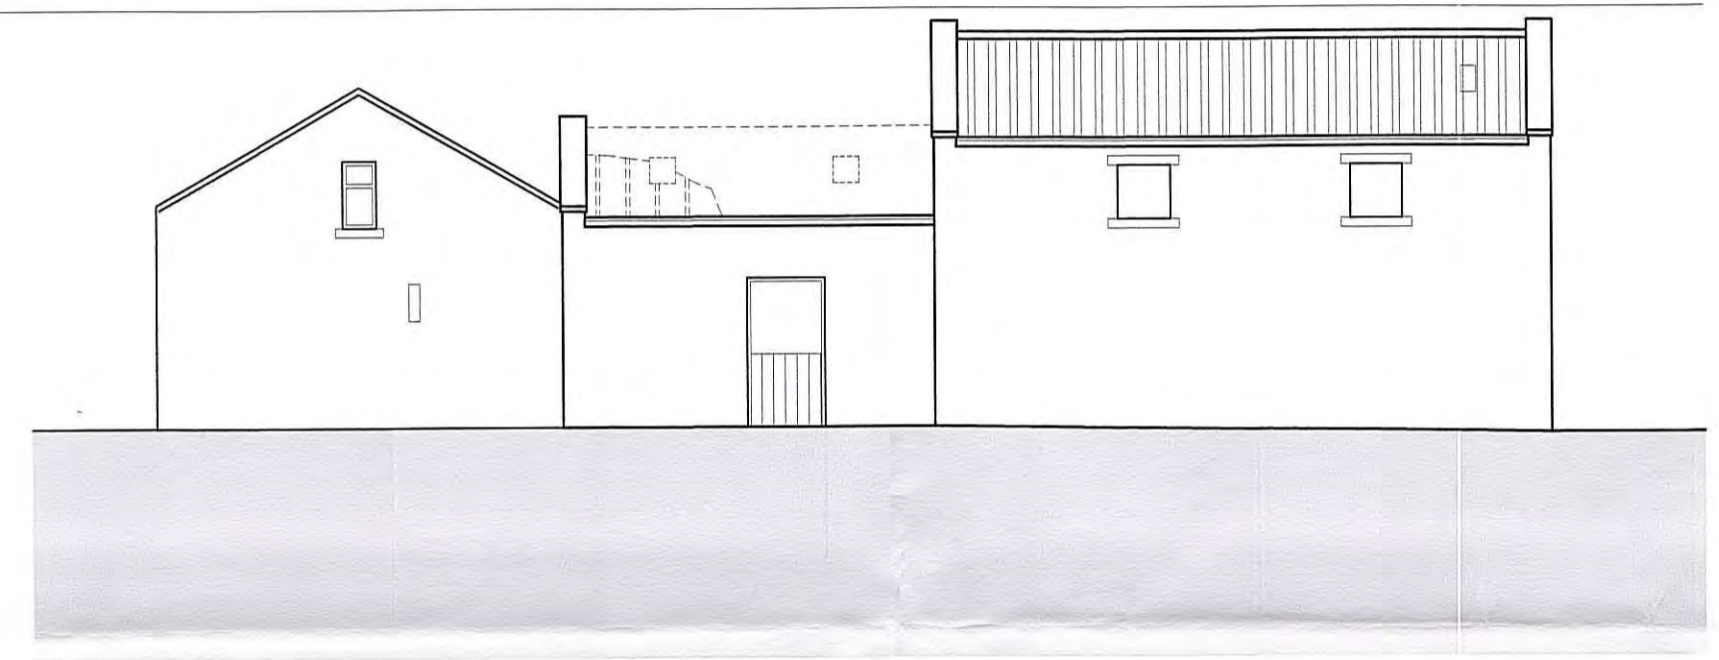


○ **Side Elevation**
Scale 1:100

Drawings are for Client and Planning consideration only.

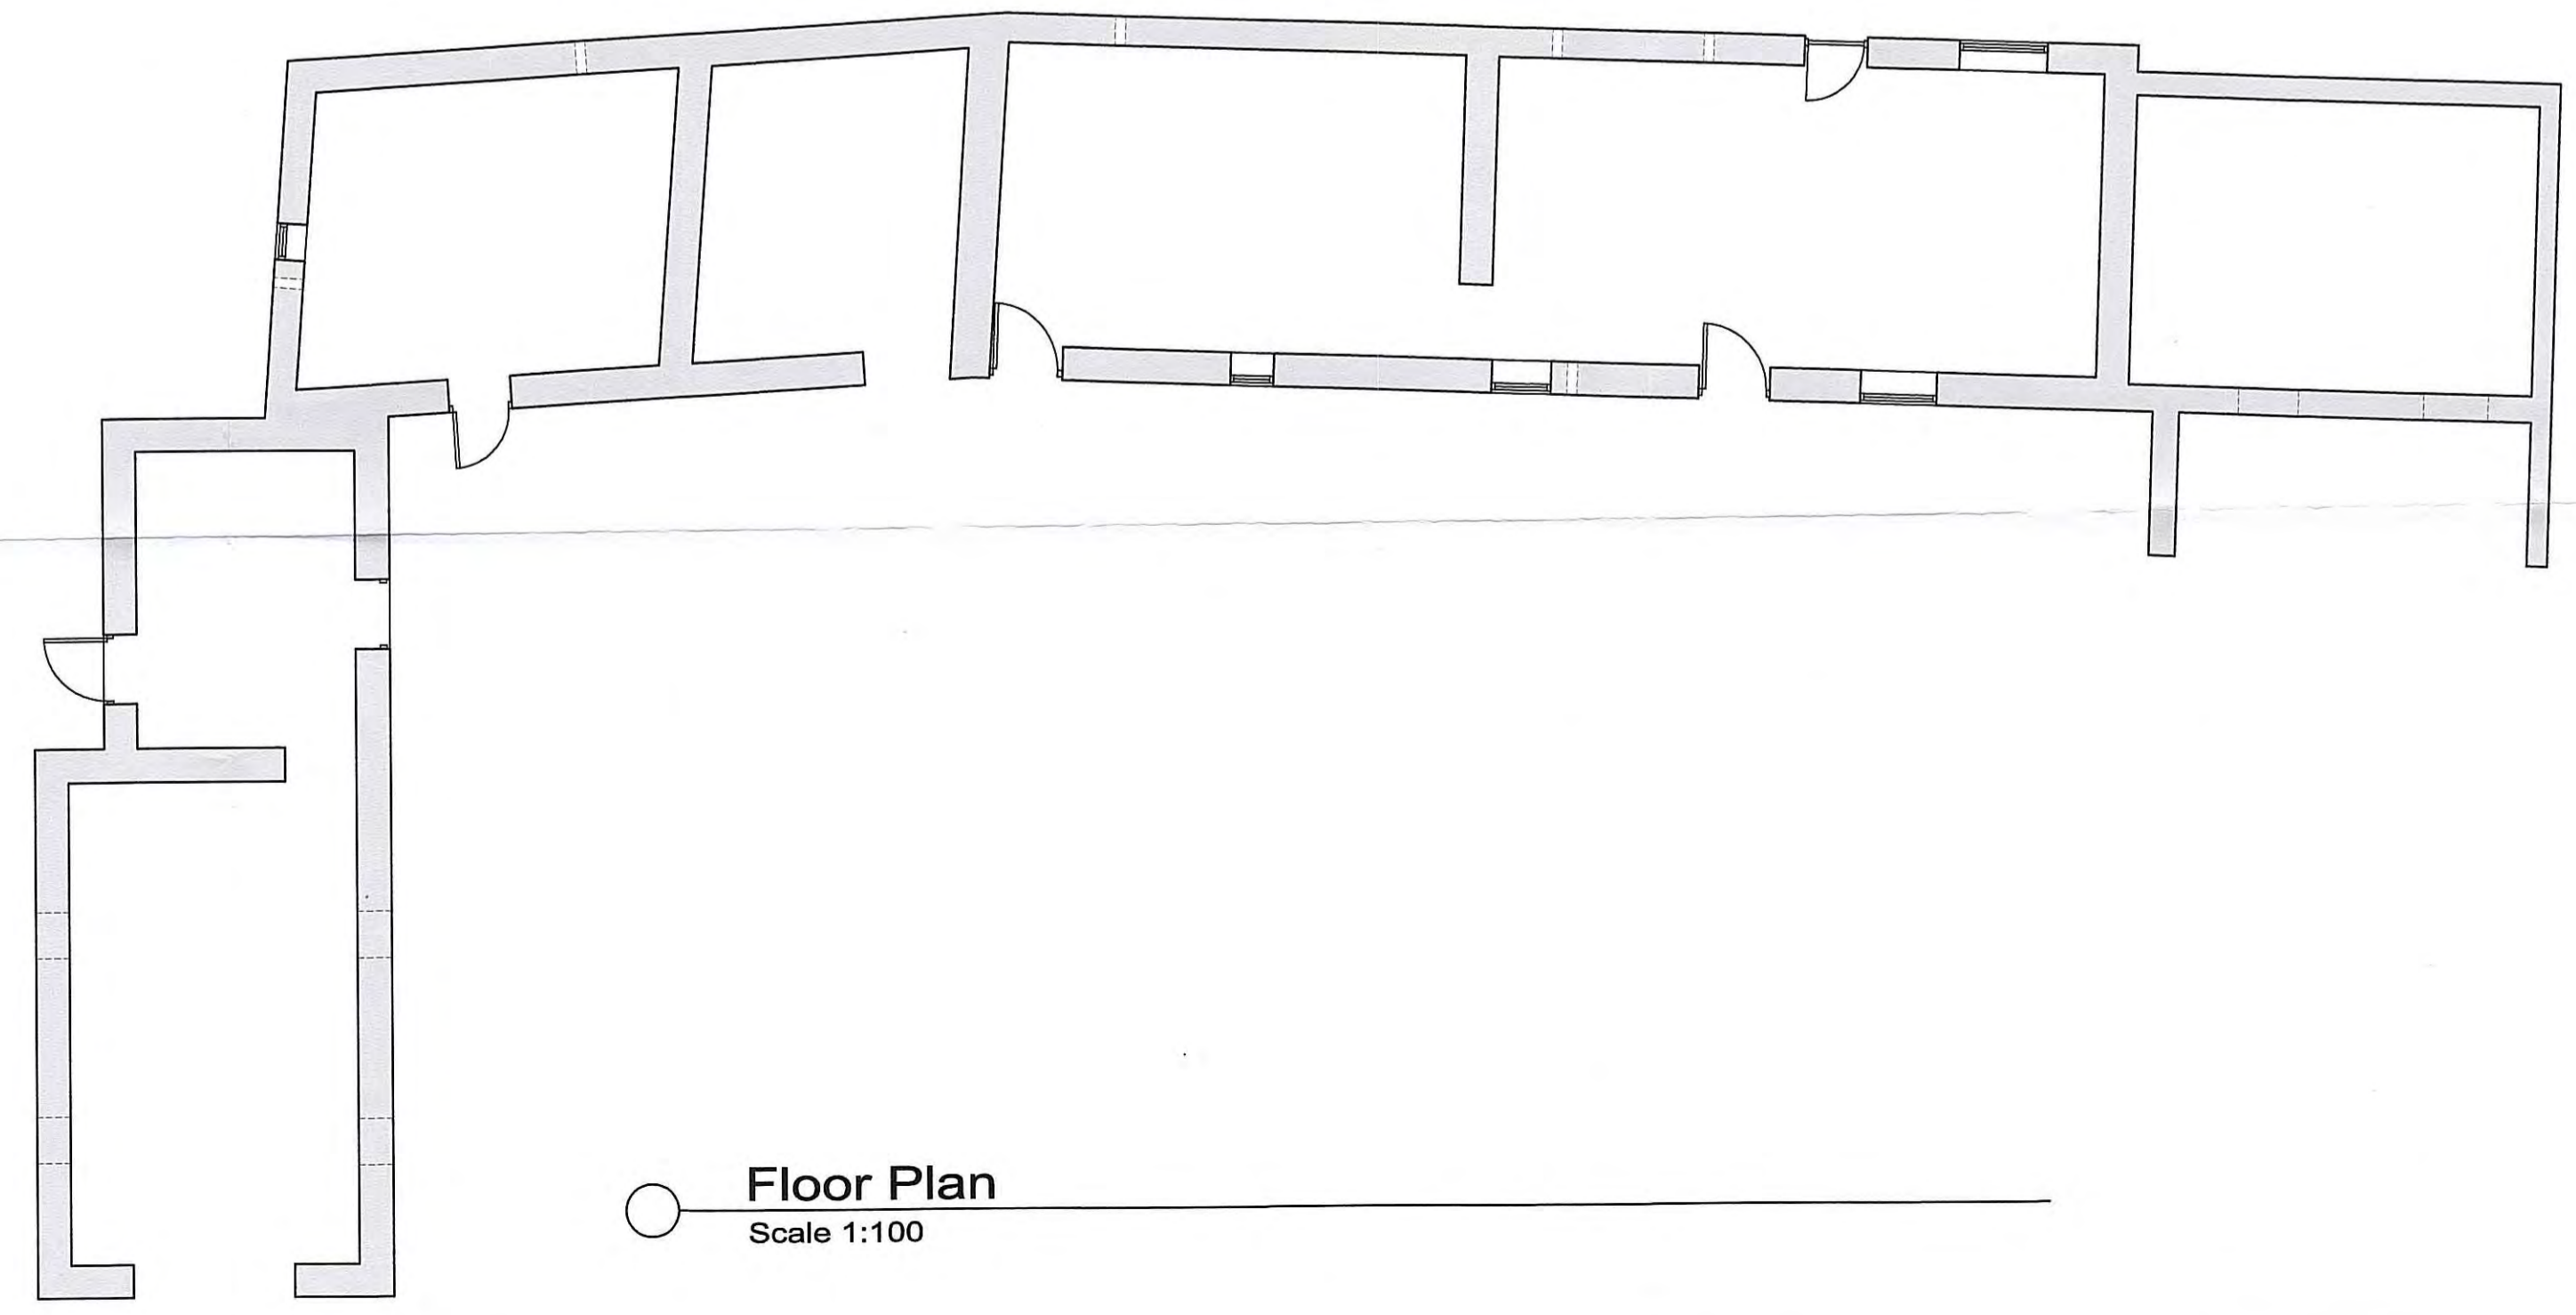

○ **Floor Plan**
Scale 1:100

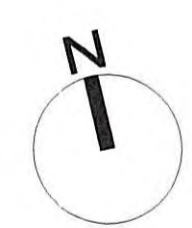

EXISTING

B	15/09/16	NID	Added detail
A	01/08/16	CE	Issued for approval

REV	DATE	BY	AMENDMENT
-----	------	----	-----------

bhd
partnership
Architecture + Engineering
Airy Hill Manor, Waterstead Lane,
Whitby, N. Yorks. YO21 1QB.

CLIENT: **Mr McQuade**

PROJECT: **Calfthwaite Farmhouse
Staintondale**

Drawing: **Existing Plans
and Elevations**

DRAWING STATUS: **Preliminary**

DRAWN:	C Eynon	CHECKED:	N I Duffield
--------	---------	----------	--------------

SCALE & SIZE:	1:100 @ A1	DATE:	01/08/16
---------------	------------	-------	----------

DRAWING No:	D10989-02	REV:	C
-------------	-----------	------	---



24 OCT 2016

Block Plan

Scale 1:250

Ordnance Survey Licence No. 100002562

b h d partnership

Airy Hill Manor, Whitby, North Yorkshire, UK, YO21 1QB.

www.onapartnership.com


- DO NOT SCALE from this drawing. Only figured dimensions are to be taken from this drawing.
- The Contractor must verify all dimensions on site before commencing any work or shop drawings.
- The Contractor must report any discrepancies before commencing work. If this drawing exceeds the quantities taken in any way, the Technician is to be informed before work is initiated.
- Work within The Construction (Design and Management) Regulations 2015 is not to start until a Health & Safety Plan has been produced. This drawing is Copyright and must not be reproduced without consent of BHD Partnership Ltd

REV	DATE	BY	AMENDMENT	CHKD	APVD
D	28/09/16	CE	Parking amended		
C	15/09/16	CE	Added Notes		
B	22/08/16	CE	Amended to suit client		
A	03/08/16	CE	Issued for approval	NID	


CLIENT: Mr G McQuade			
PROJECT: Calfthwaite Farm Cloughton			
A3	DRN: C Eynon	DATE: 26/05/16	
SCALE: As shown		ISSUE: Preliminary	

DRAWING TITLE: Proposed Block Plan	
DRAWING NR: D10989-04	REV: D


Do not scale from this drawing, only figured dimensions are to be taken from this drawing. The contractor must verify all dimensions on site before commencing any work or shop drawings. The contractor must report any discrepancies before commencing work. If this drawing exceeds the quantities before work is initiated. Work within the construction (design and management) regulations 2015 is not to start until a health & safety plan has been produced. This drawing is copyright and must not be reproduced without consent of BHD Partnership Ltd.

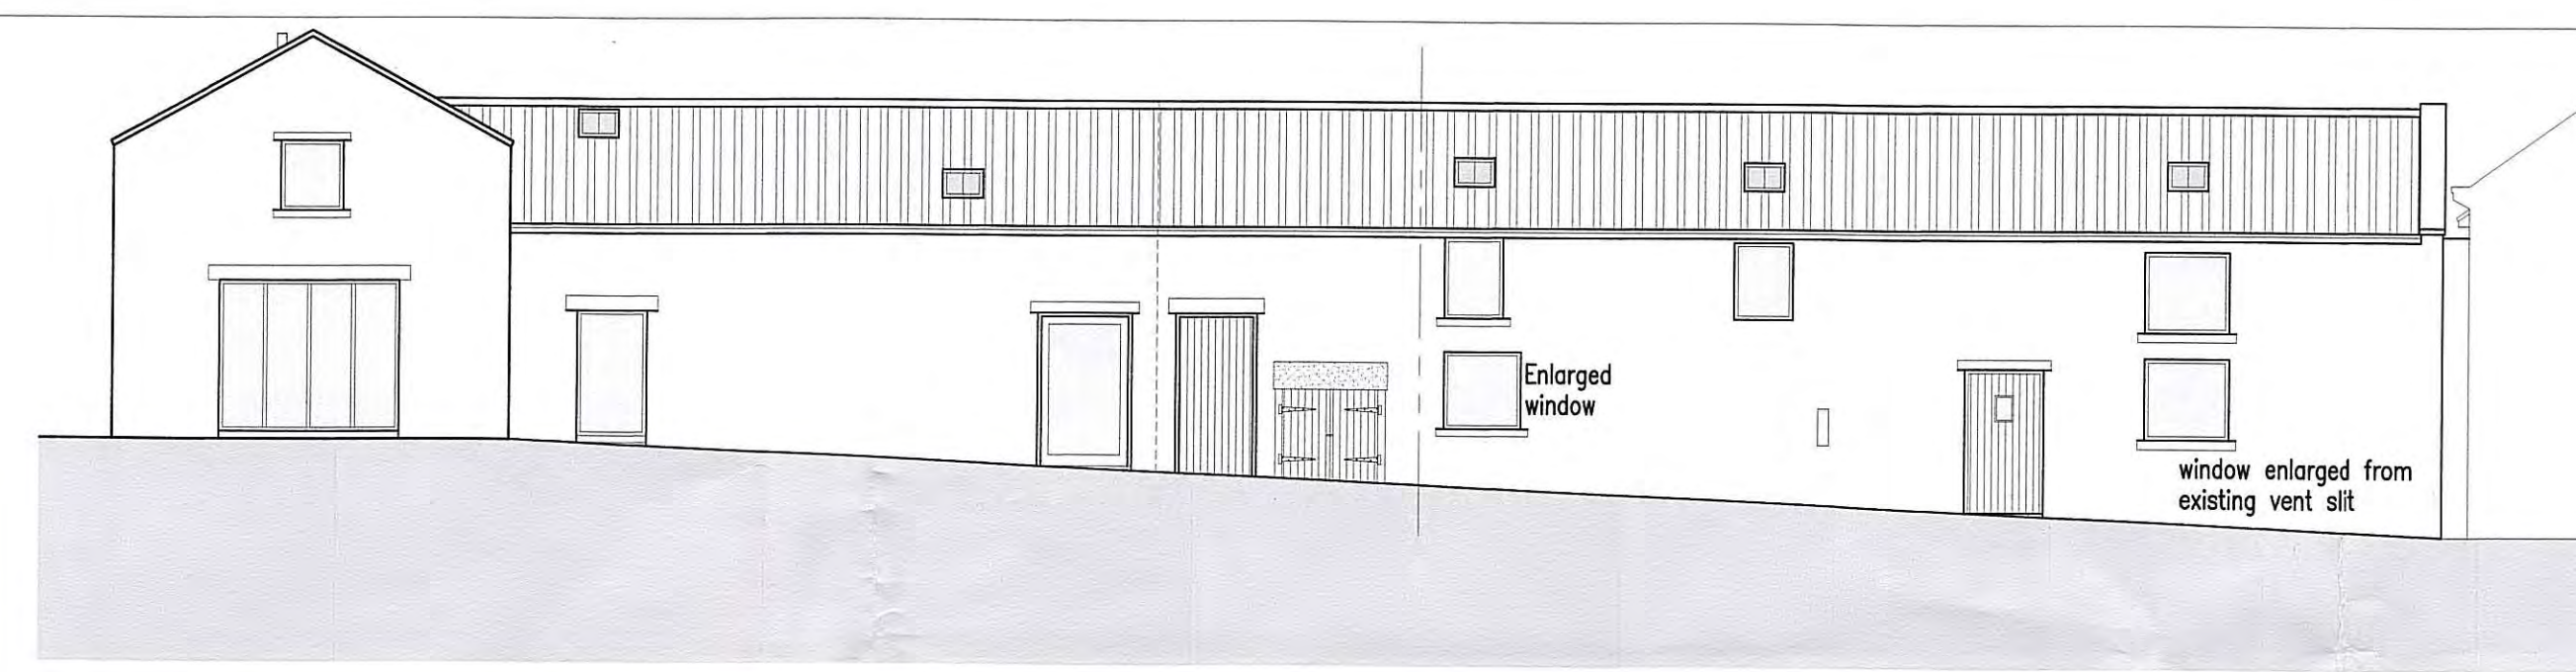

Front Elevation - South
Scale 1:100

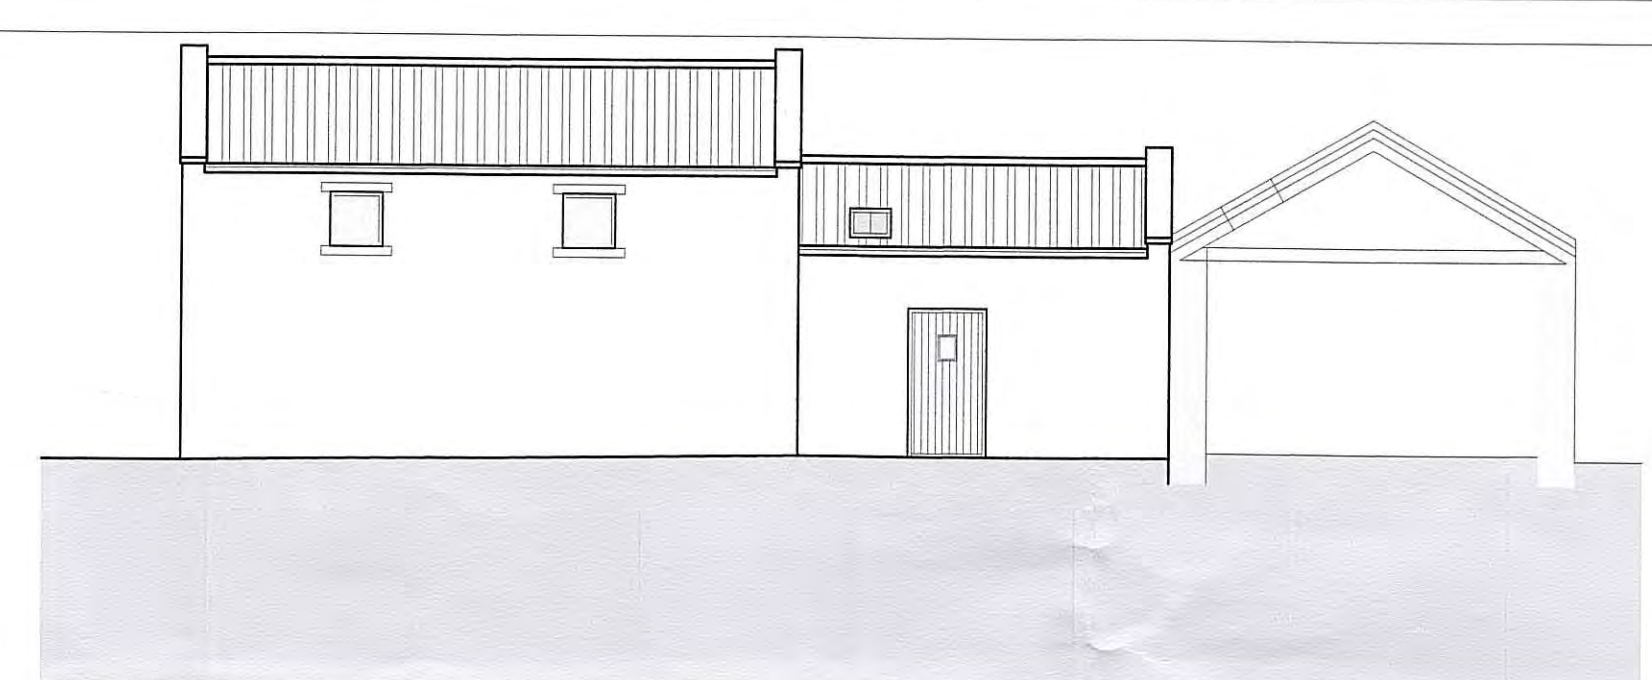

Side Elevation - East
Scale 1:100

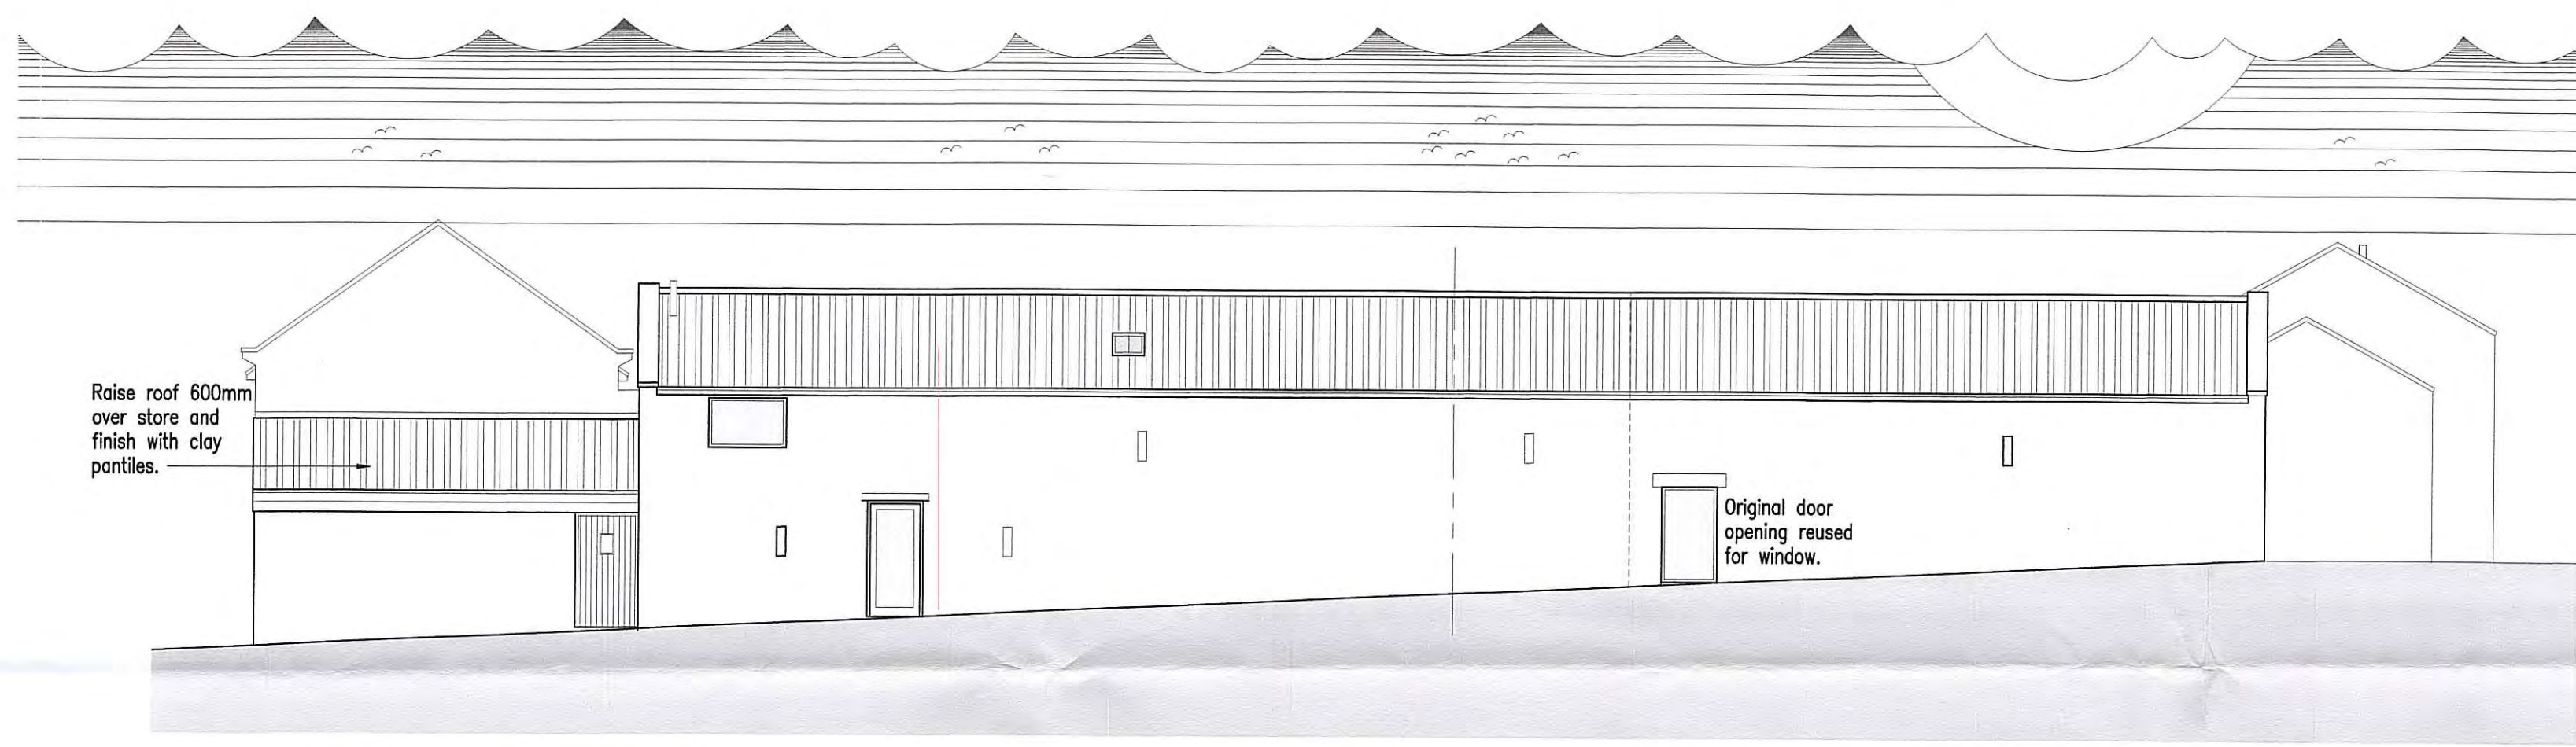


Rear Elevation - North
Scale 1:100




Side Elevation - West
Scale 1:100


Drawings are for Client and Planning consideration only.

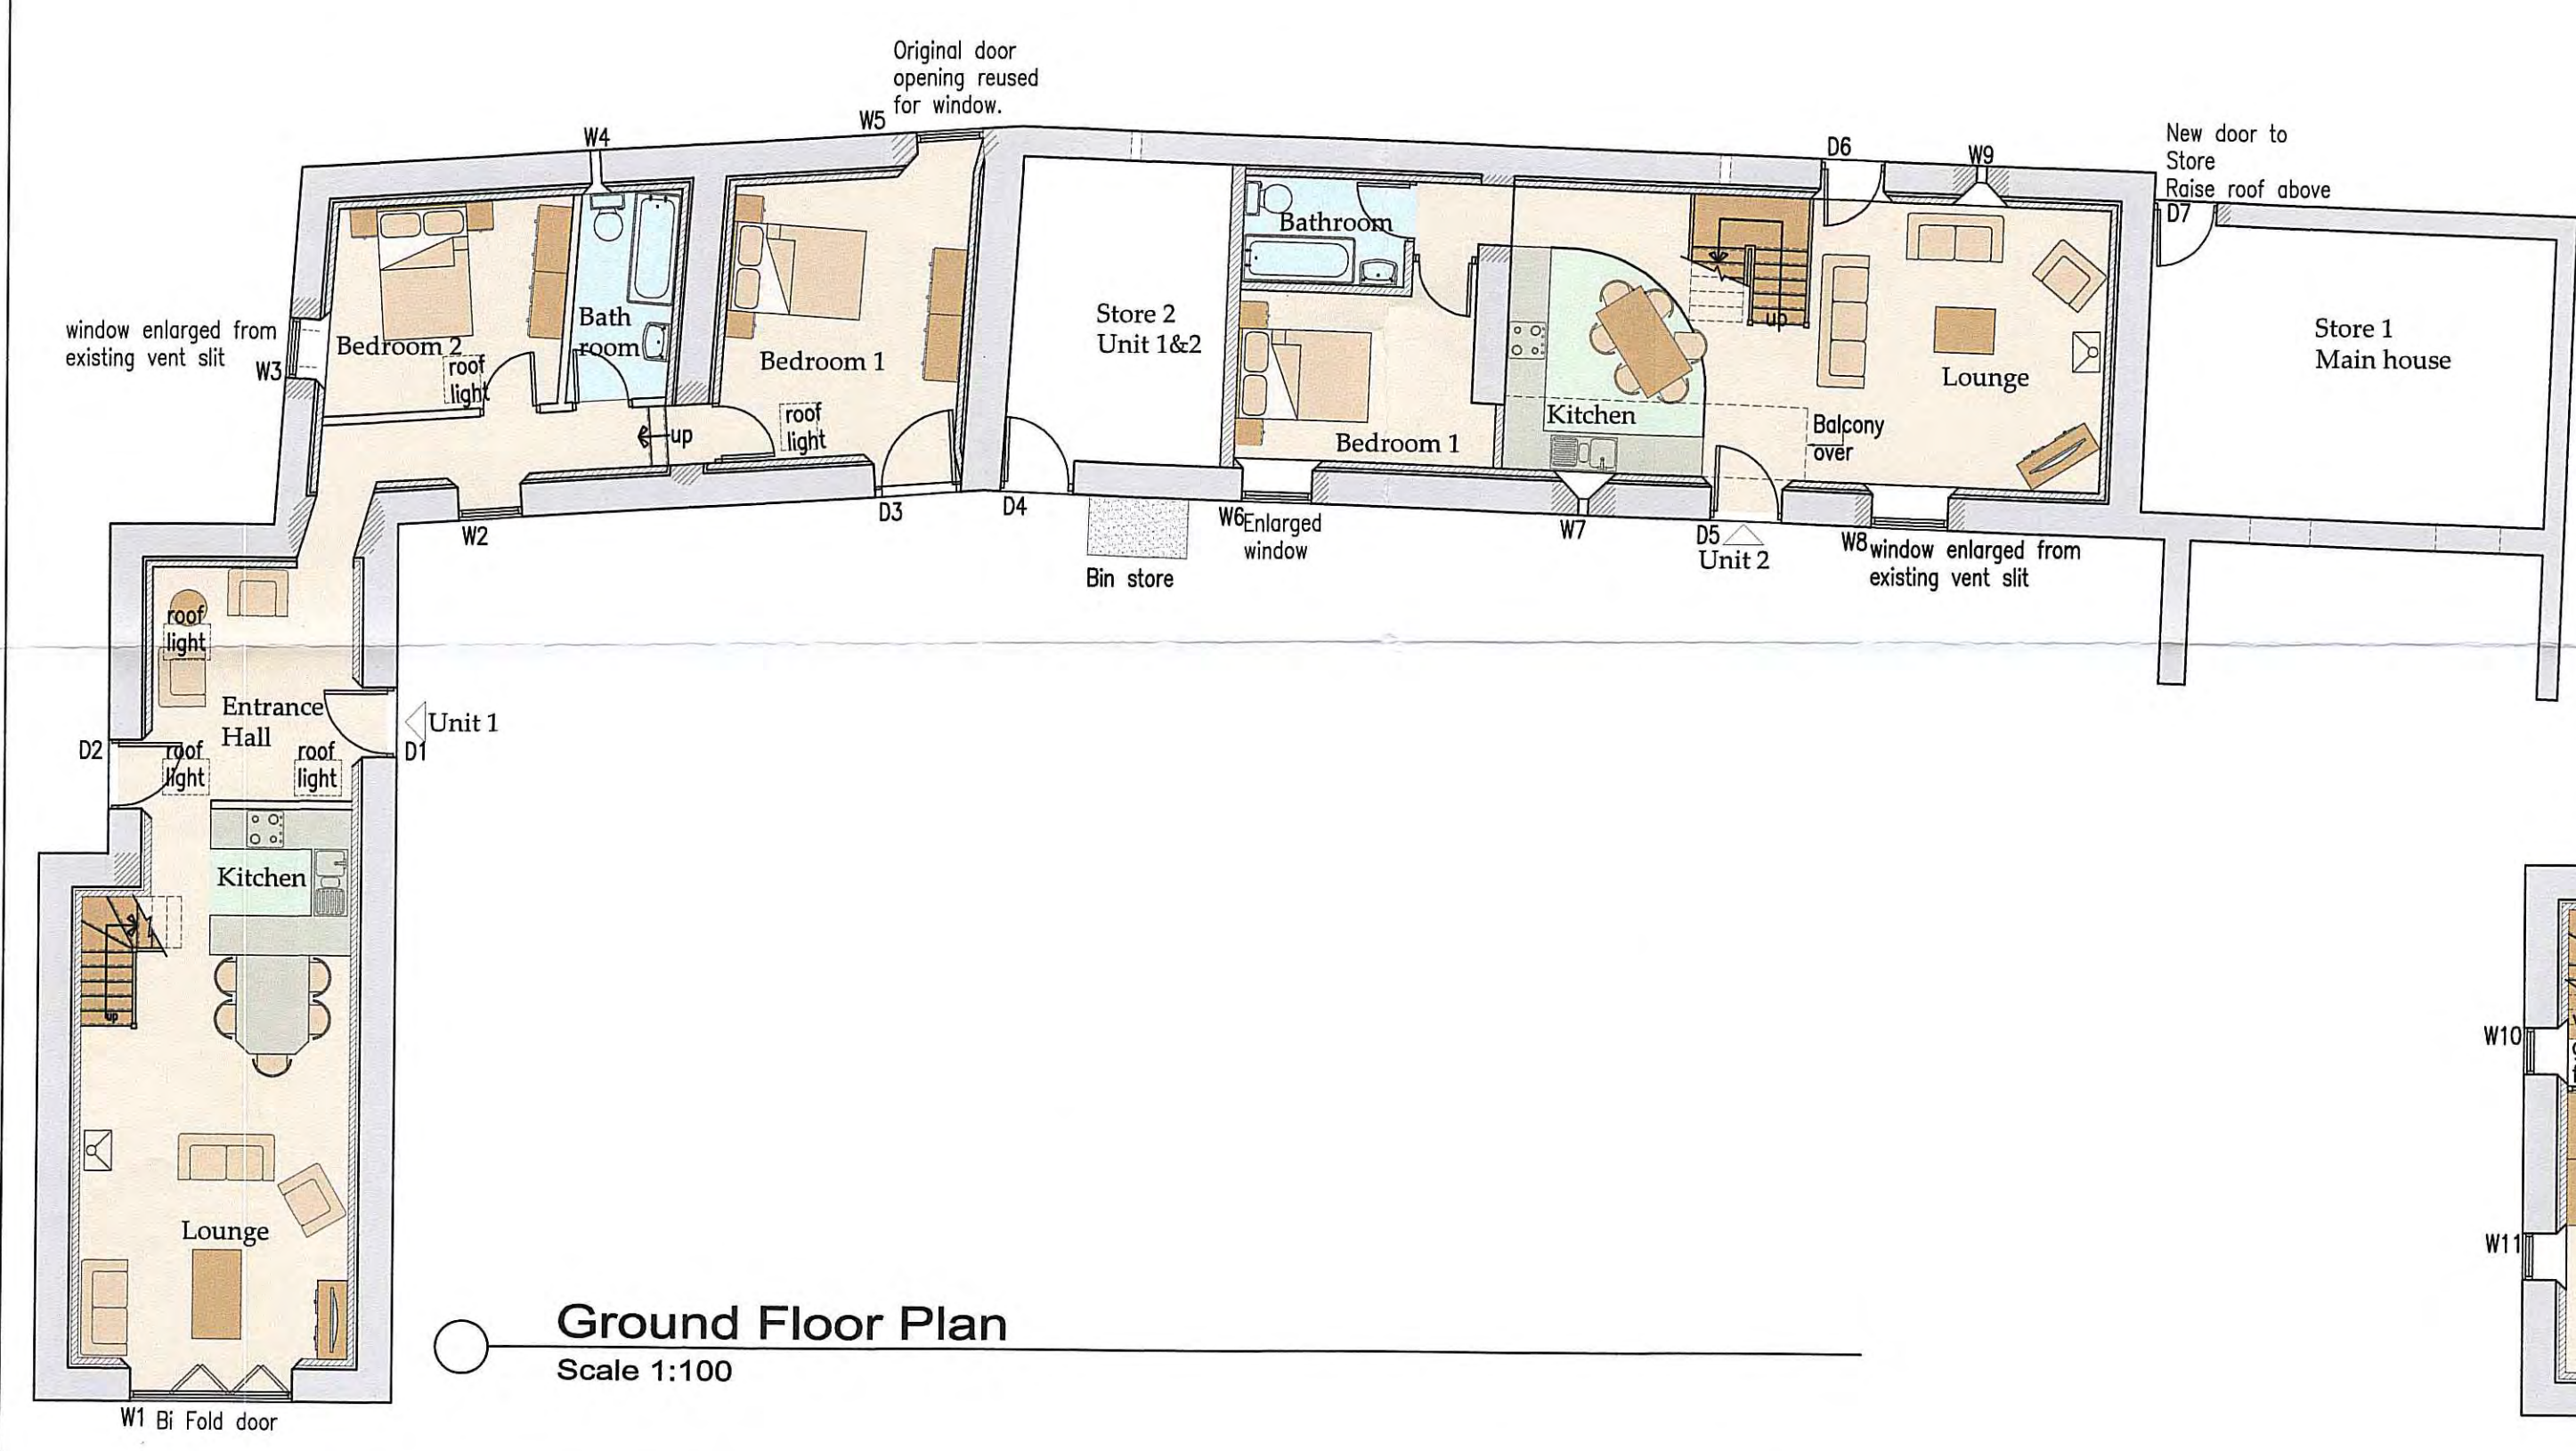

Ground Floor Plan
Scale 1:100

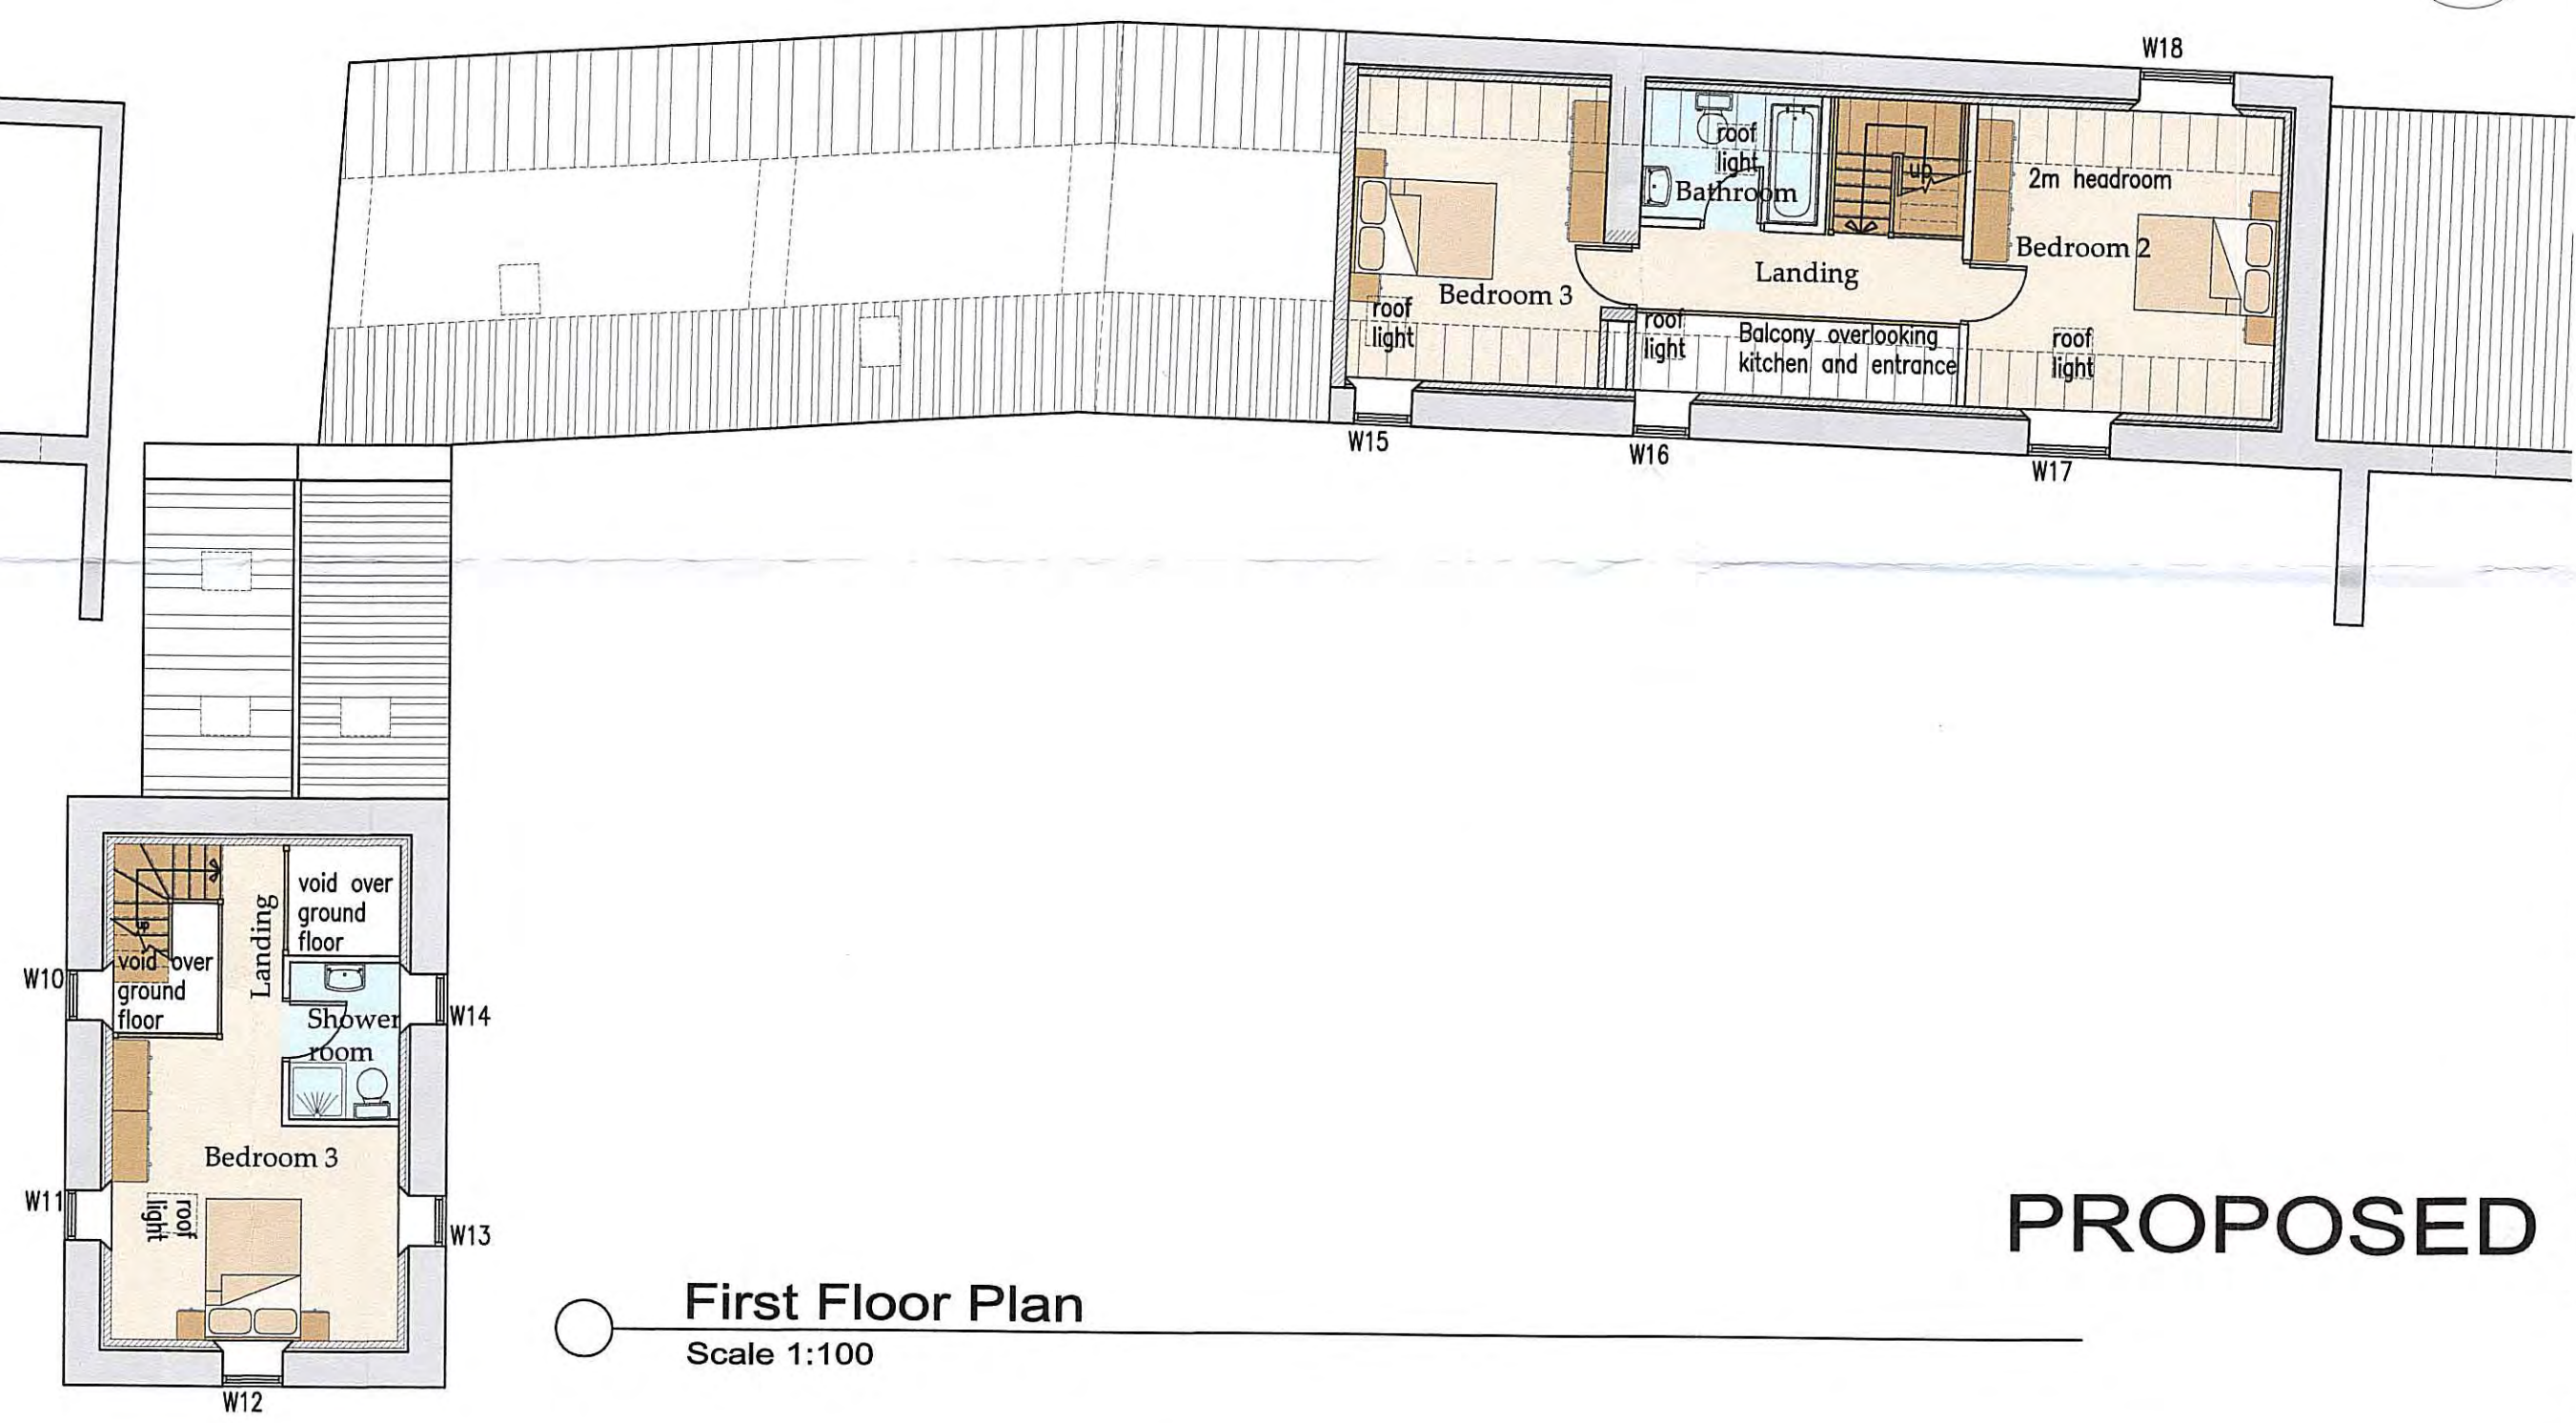

First Floor Plan
Scale 1:100

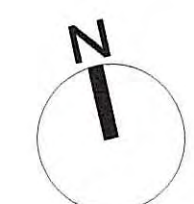

PROPOSED

REV	DATE	BY	AMENDMENT
F	05/10/16	CE	Amended rooflights
E	29/09/16	CE	Rooflights added
D	15/09/16	NID	Varied detail as reqd
C	22/08/16	CE	Amended to suit client
B	17/08/16	CE	Amended to suit client
A	02/08/16	CE	Issued for approval

bhd
partnership
Architecture + Engineering

Airy Hill Manor, Waterstead Lane,
Whitby, N. Yorks. YO21 1QB.

CLIENT:	Mr McQuade		
PROJECT:	CalthwaiteFarmhouse Staintondale		
DRAWING:	Proposed Plans and Elevations		
DRAWING STATUS:	Preliminary		
DRAWN:	C Eynon	CHECKED:	N I Duffield
SCALE & SIZE:	1:100 @ A1	DATE:	01/08/16
DRAWING No:	D10989-03	REV:	F