



Do not scale from this drawing, only figured dimensions are to be taken from this drawing.  
 The contractor must verify all dimensions on site before commencing any work or shop drawings.  
 The contractor must report any discrepancies before commencing work. If this drawing exceeds the quantities taken in any way, the technician is to be informed before work is initiated.  
 Work within the construction (design and management) regulations 2015 is not to start until a health & safety plan has been produced. This drawing is copyright and must not be reproduced without consent of BHD Partnership Ltd.

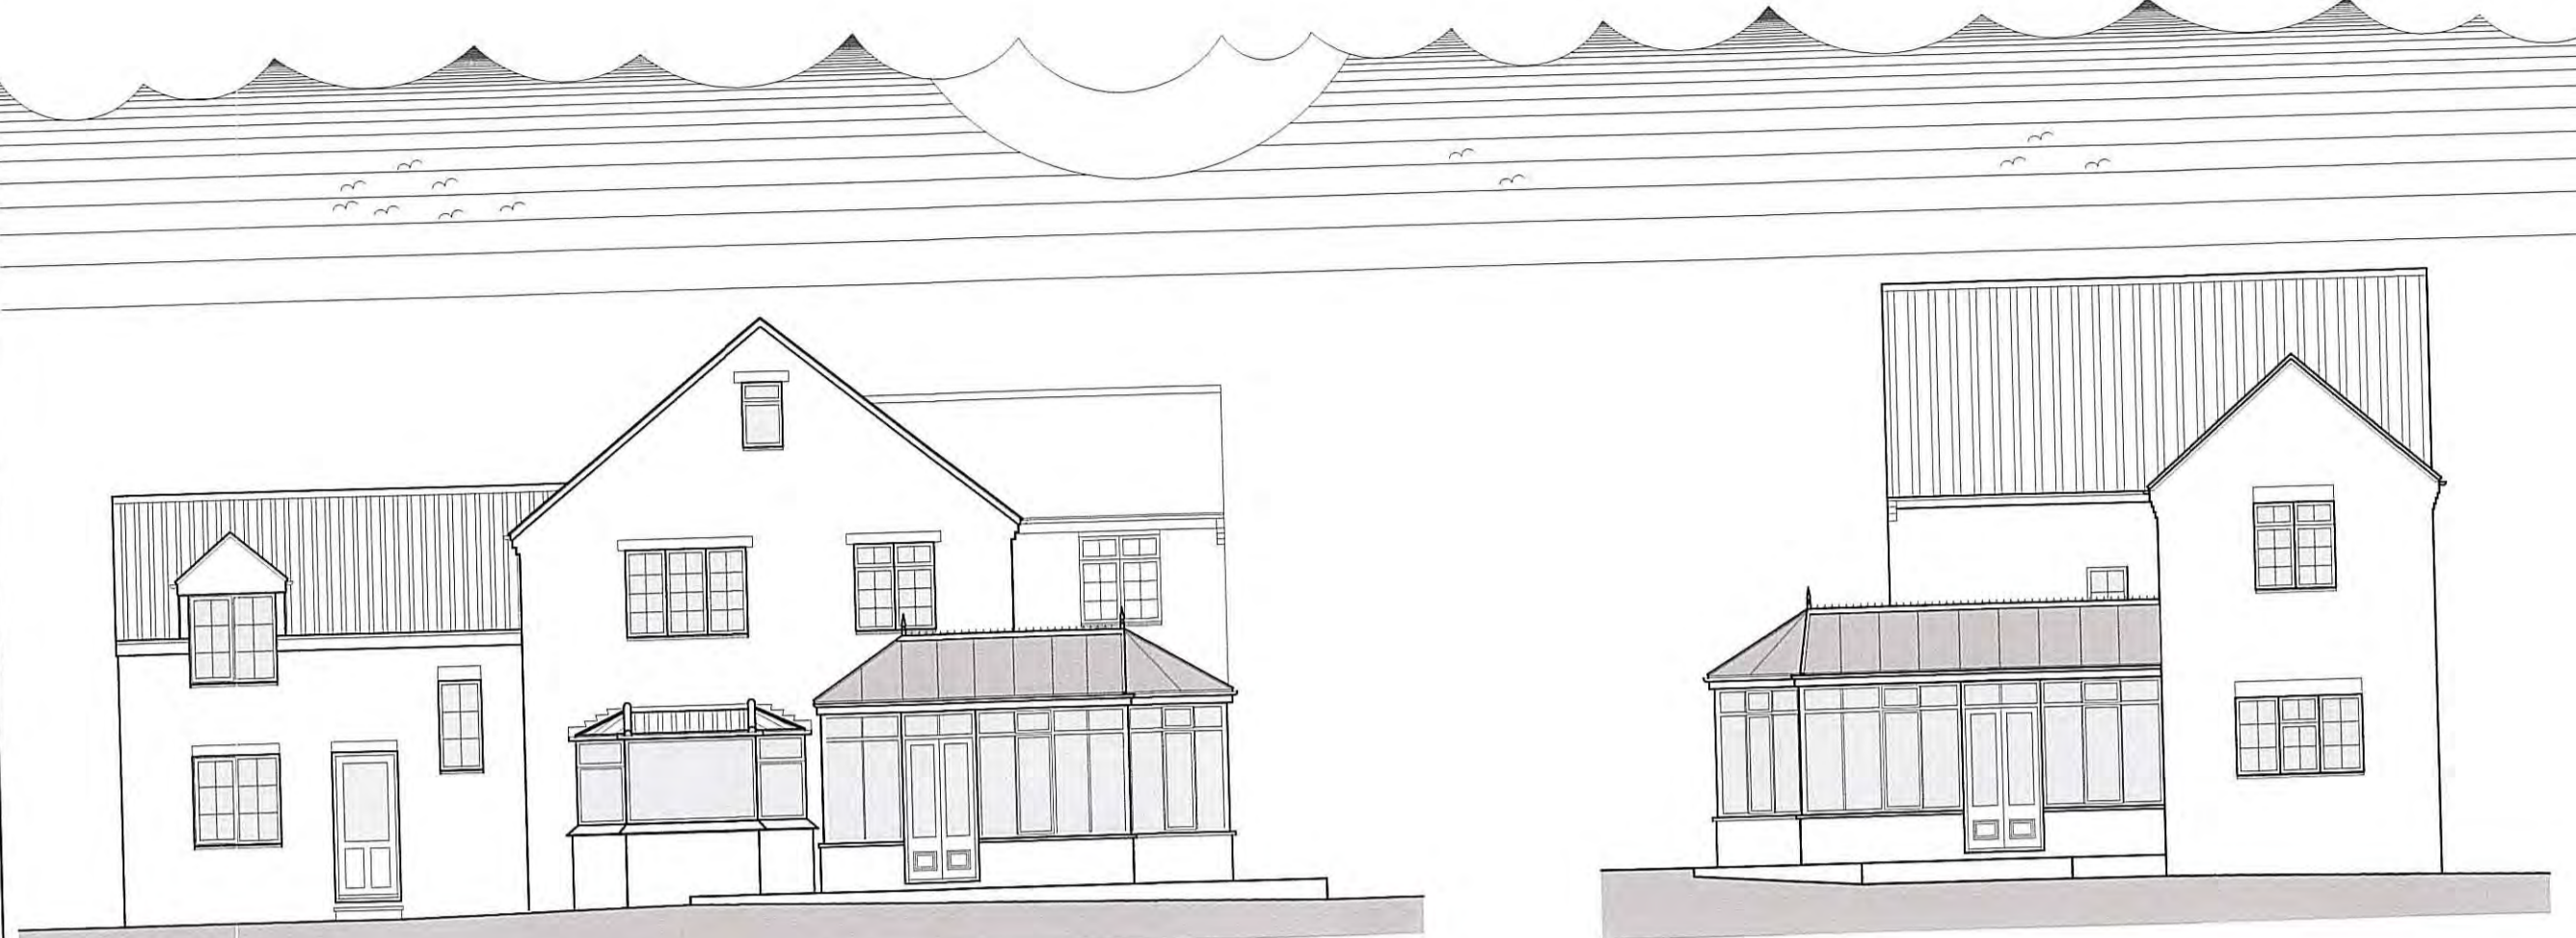

○ Front Elevation  
 Scale 1:100

○ Side Elevation  
 Scale 1:100

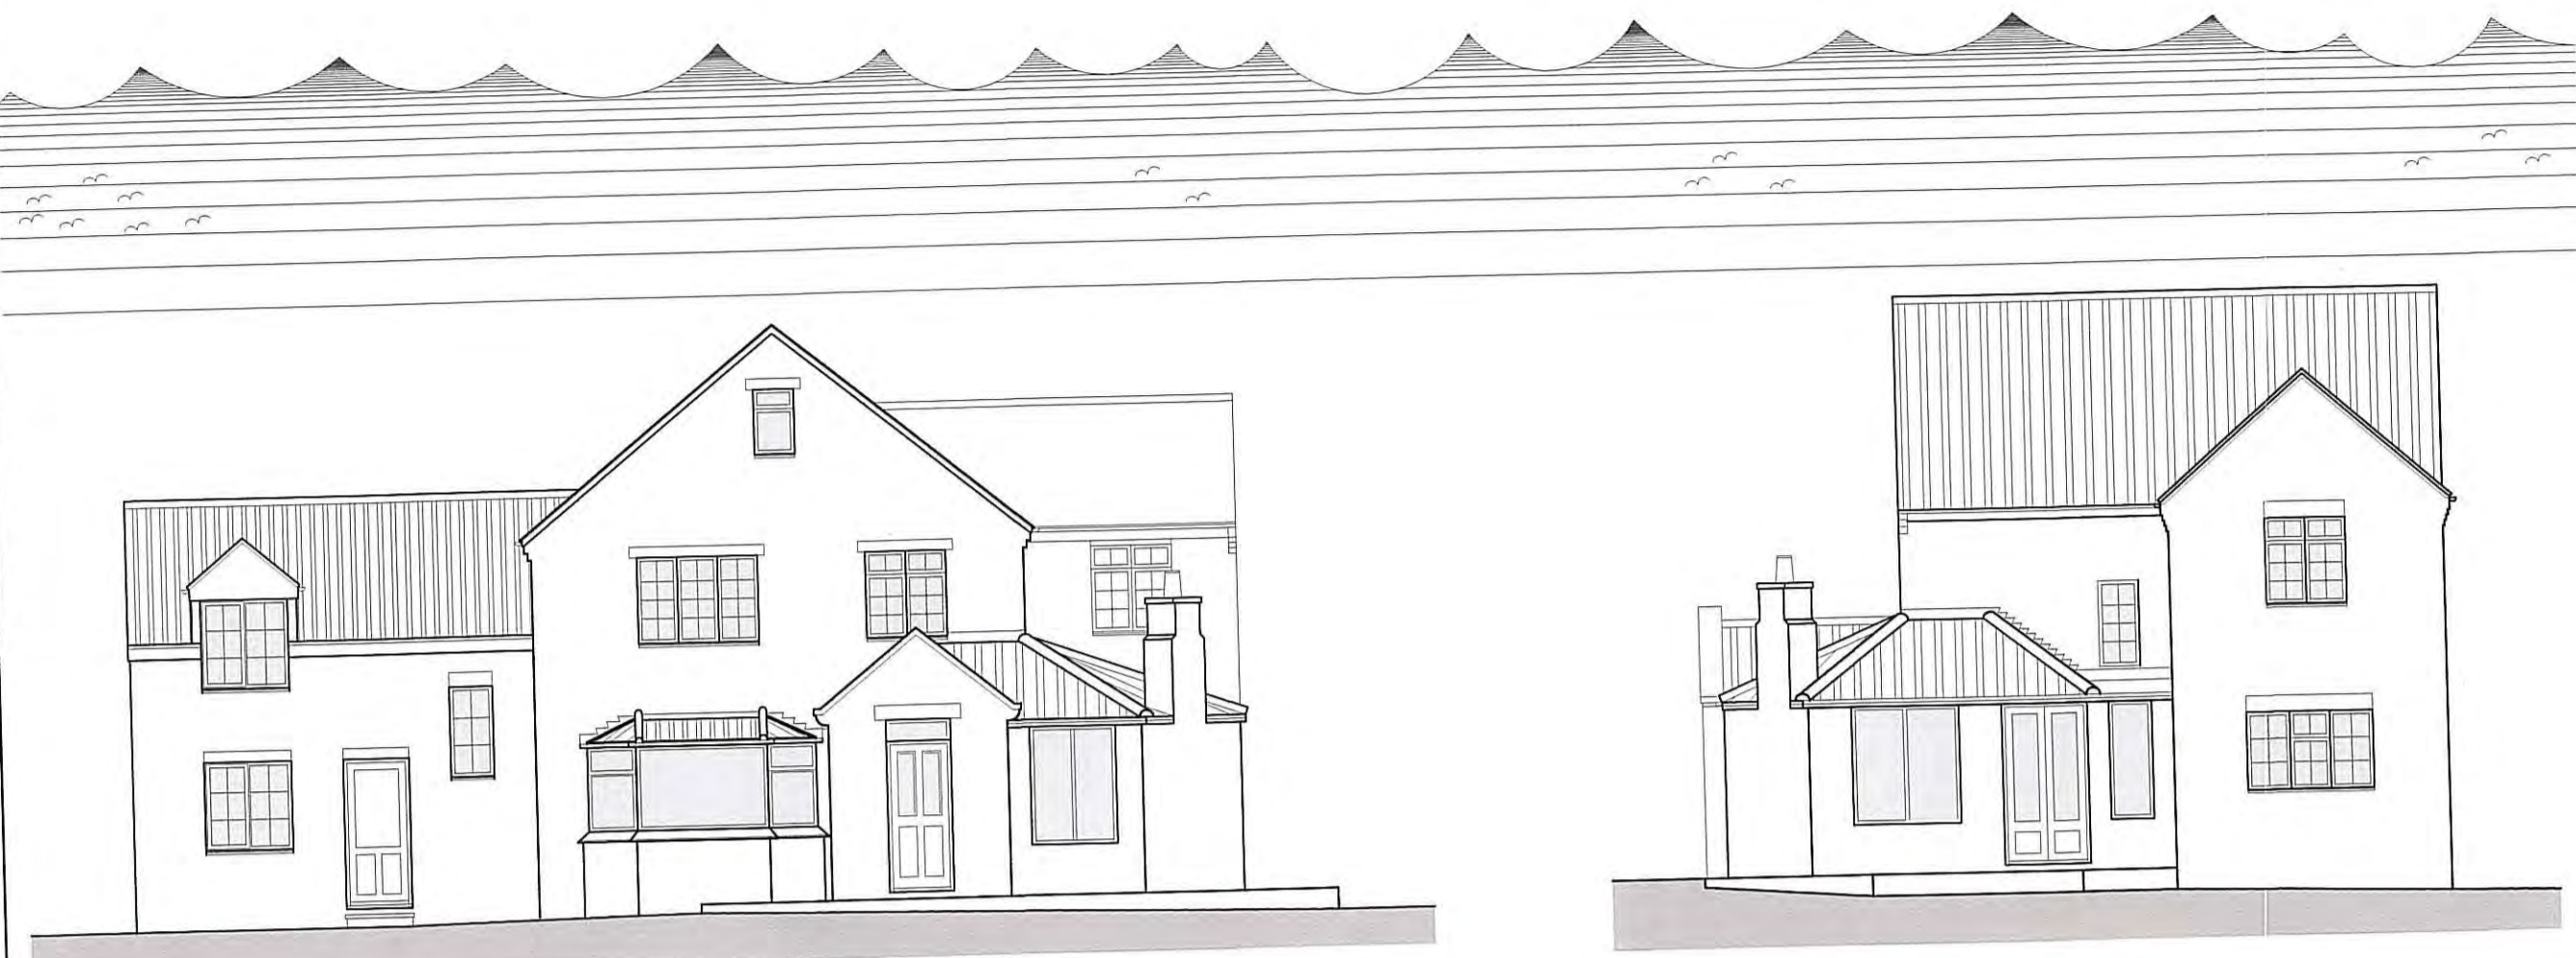


○ Front Elevation  
 Scale 1:100

○ Side Elevation  
 Scale 1:100


EXISTING

PROPOSED

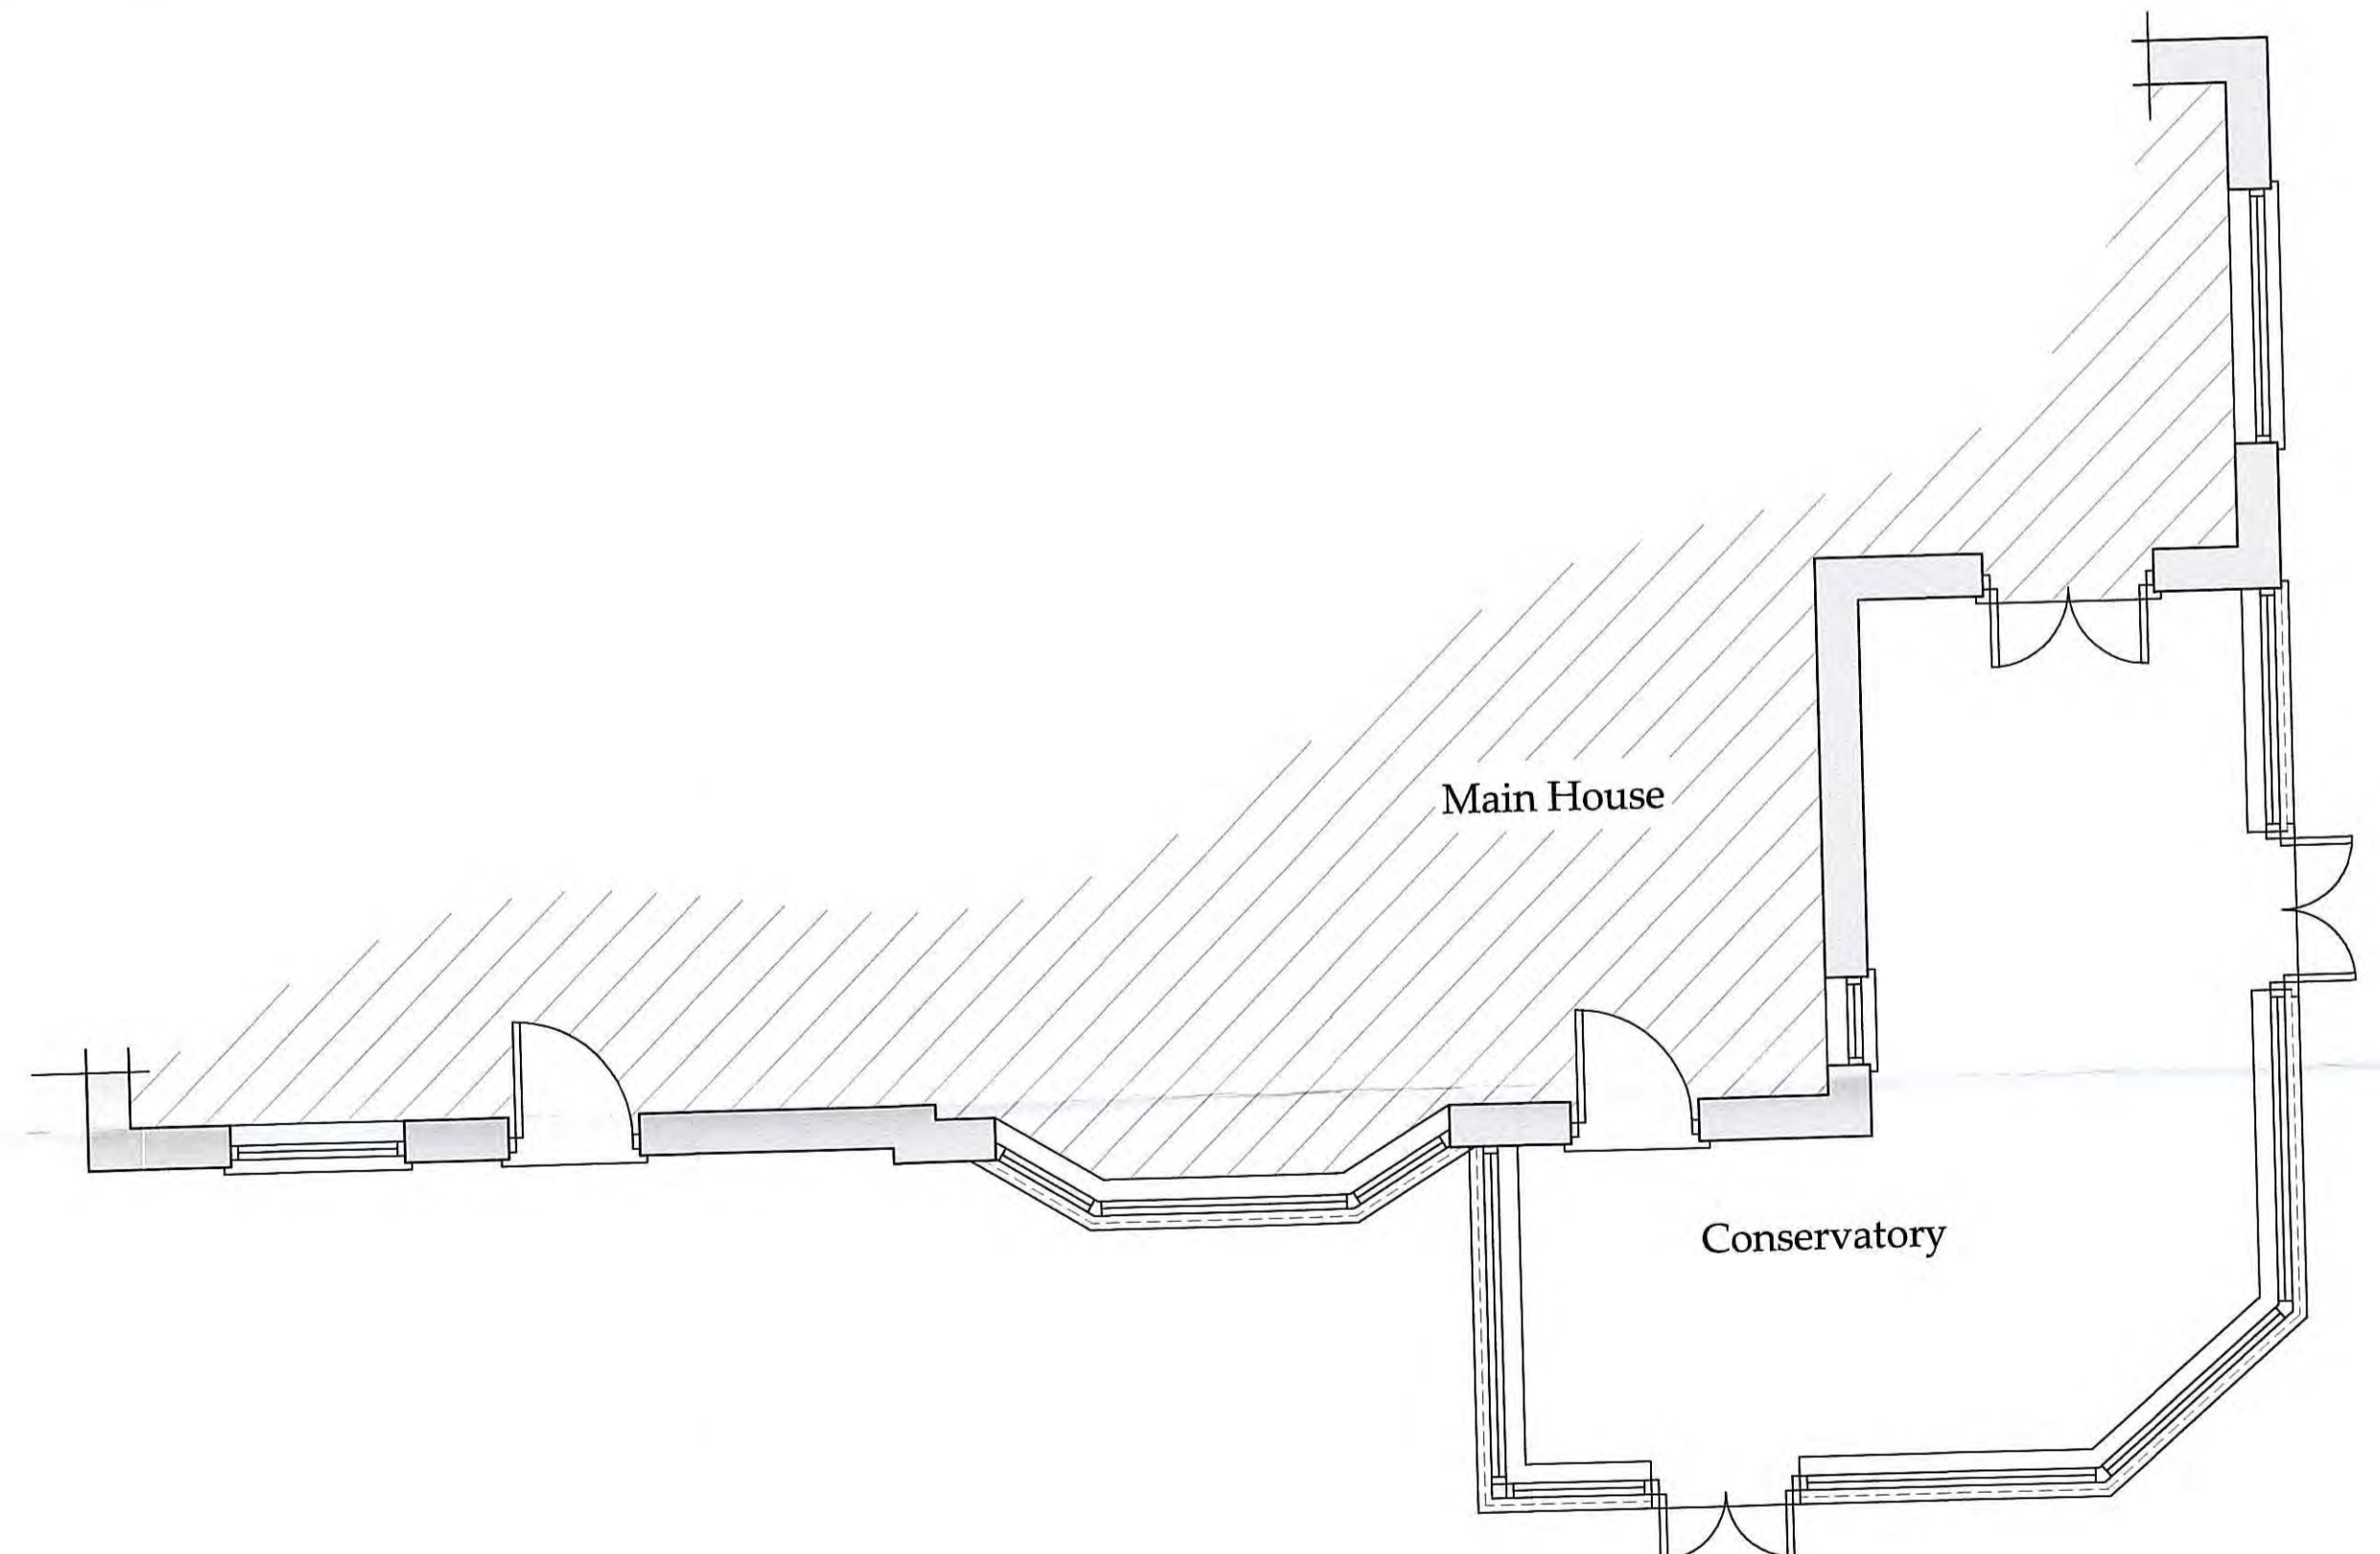

○ Ground Floor Plan  
 Scale 1:50

EXISTING

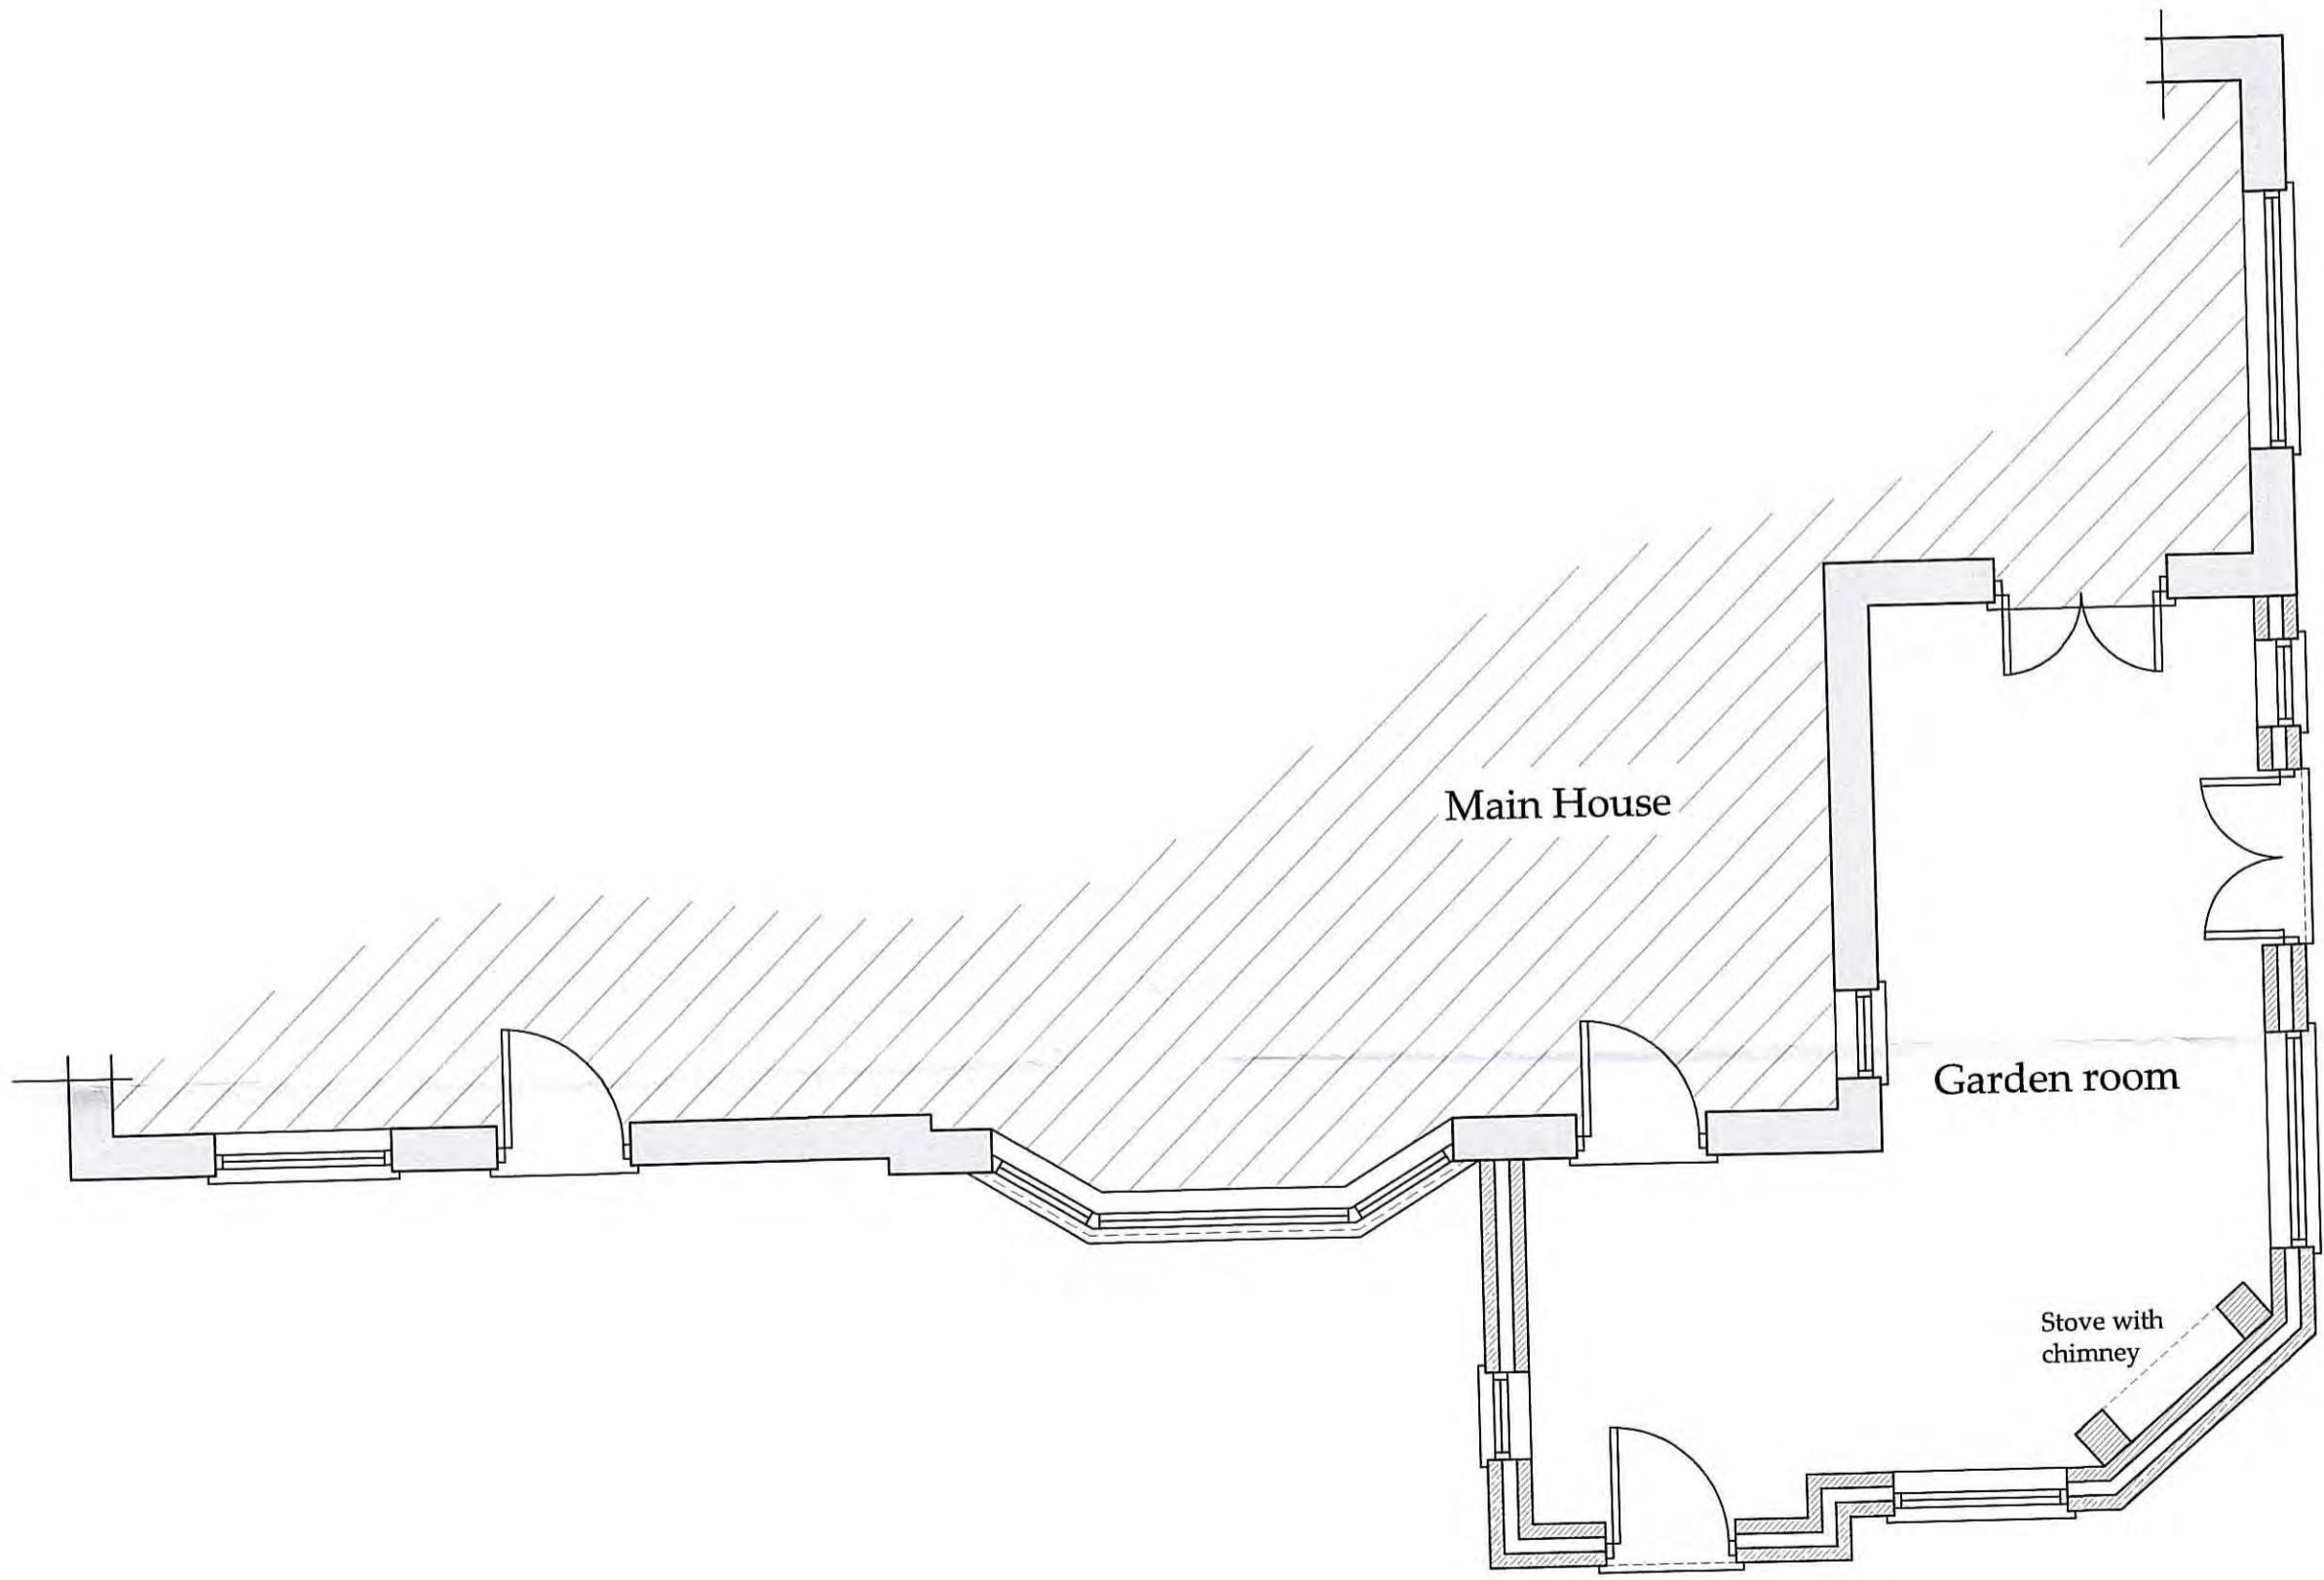

○ Ground Floor Plan  
 Scale 1:50

PROPOSED

|     |          |    |                     |
|-----|----------|----|---------------------|
| B   | 07/06/16 | CE | Issued for approval |
| A   | 12/04/16 | CE | Issued for approval |
| REV | DATE     | BY | AMENDMENT           |

- 9 NOV 2016

**bhd**  
 partnership  
 Architecture + Engineering  
 Airy Hill Manor, Waterstead Lane,  
 Whitby, N. Yorks. YO21 1QB.

CLIENT: Ms S Stewart & Mr T Cross

PROJECT: Bensionn View,  
 Sneaton, YO22 5HS

DRAWING STATUS: Elevations

DRAWN: C Eynon  
 CHECKED: N I Duffield

SCALE & SIZE: 1:100&1:50@ A1  
 DATE: 12/04/16

DRAWING No: D10934-02  
 REV: B