



Do not scale from this drawing, only figured dimensions are to be taken from this drawing.
 The contractor must verify all dimensions on site before commencing any work or shop drawings.
 The contractor must report any discrepancies before commencing work. If this drawing exceeds the quantities taken in any way, the technician is to be informed before work is initiated.
 Work within the construction (design and management) regulations 2015 is not to start until a health & safety plan has been produced. This drawing is copyright and must not be reproduced without consent of BHD Partnership Ltd.

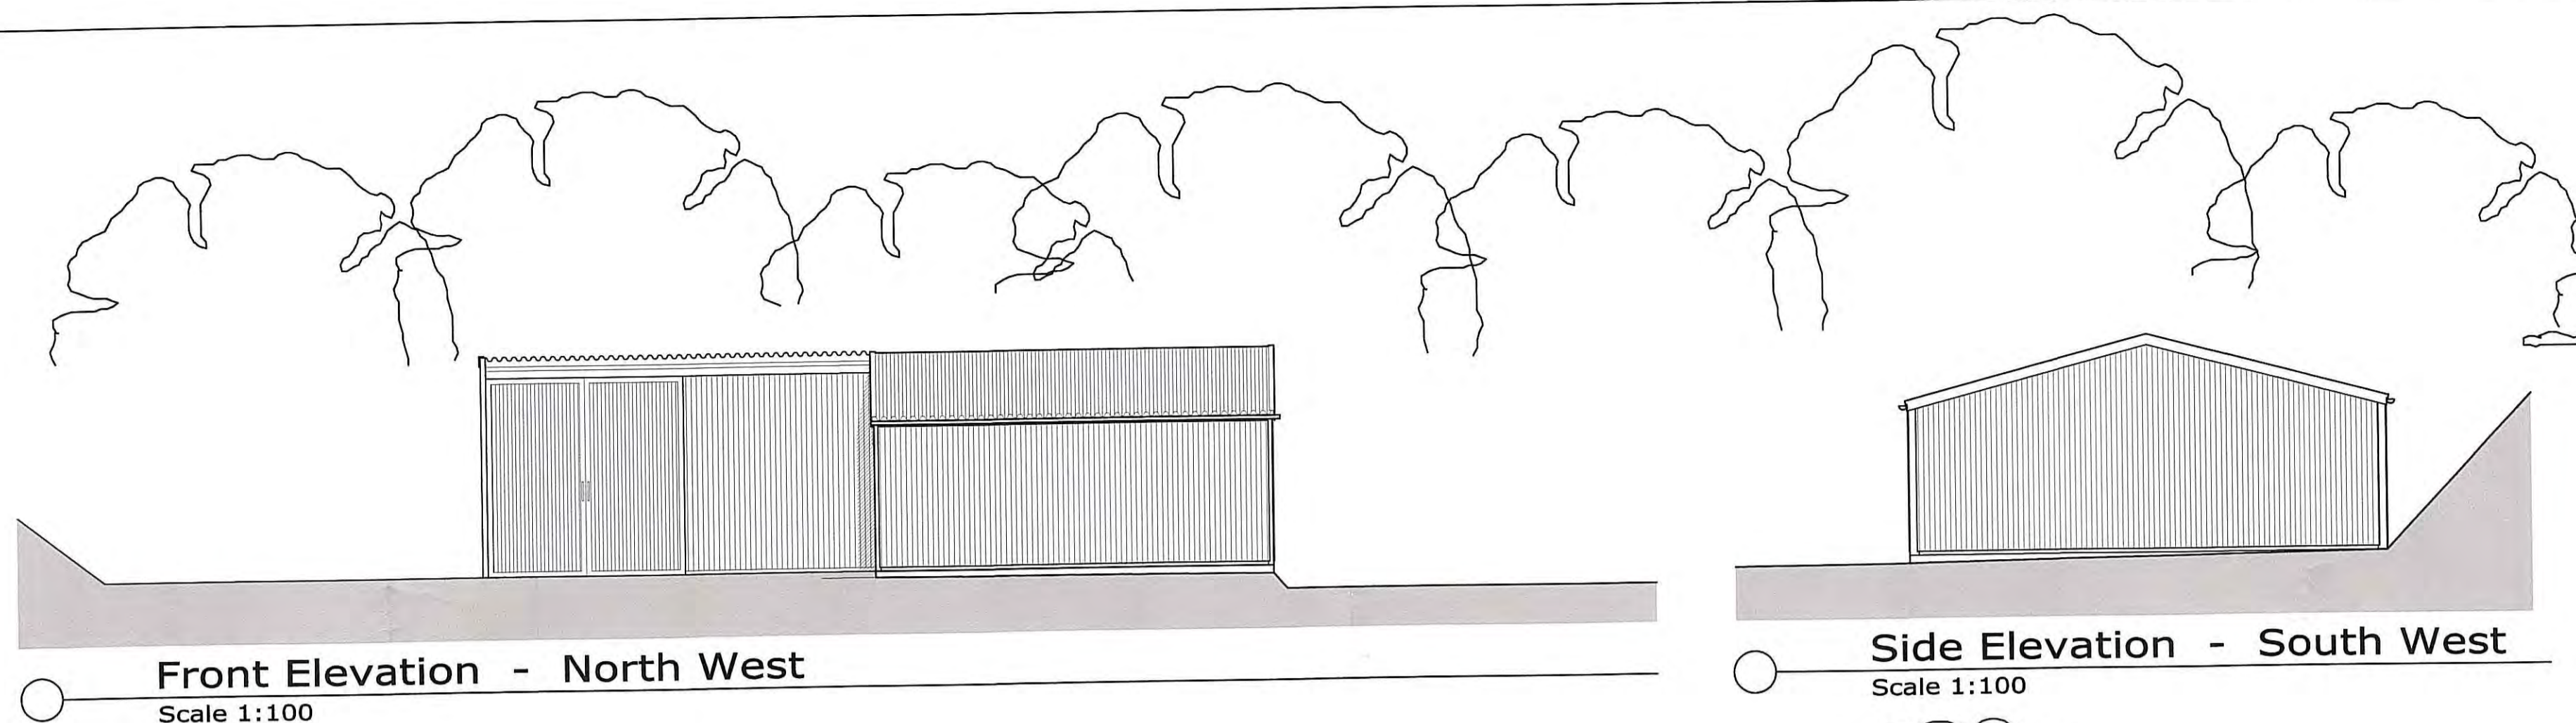


Front Elevation - North West
 Scale 1:100

Side Elevation - South West
 Scale 1:100

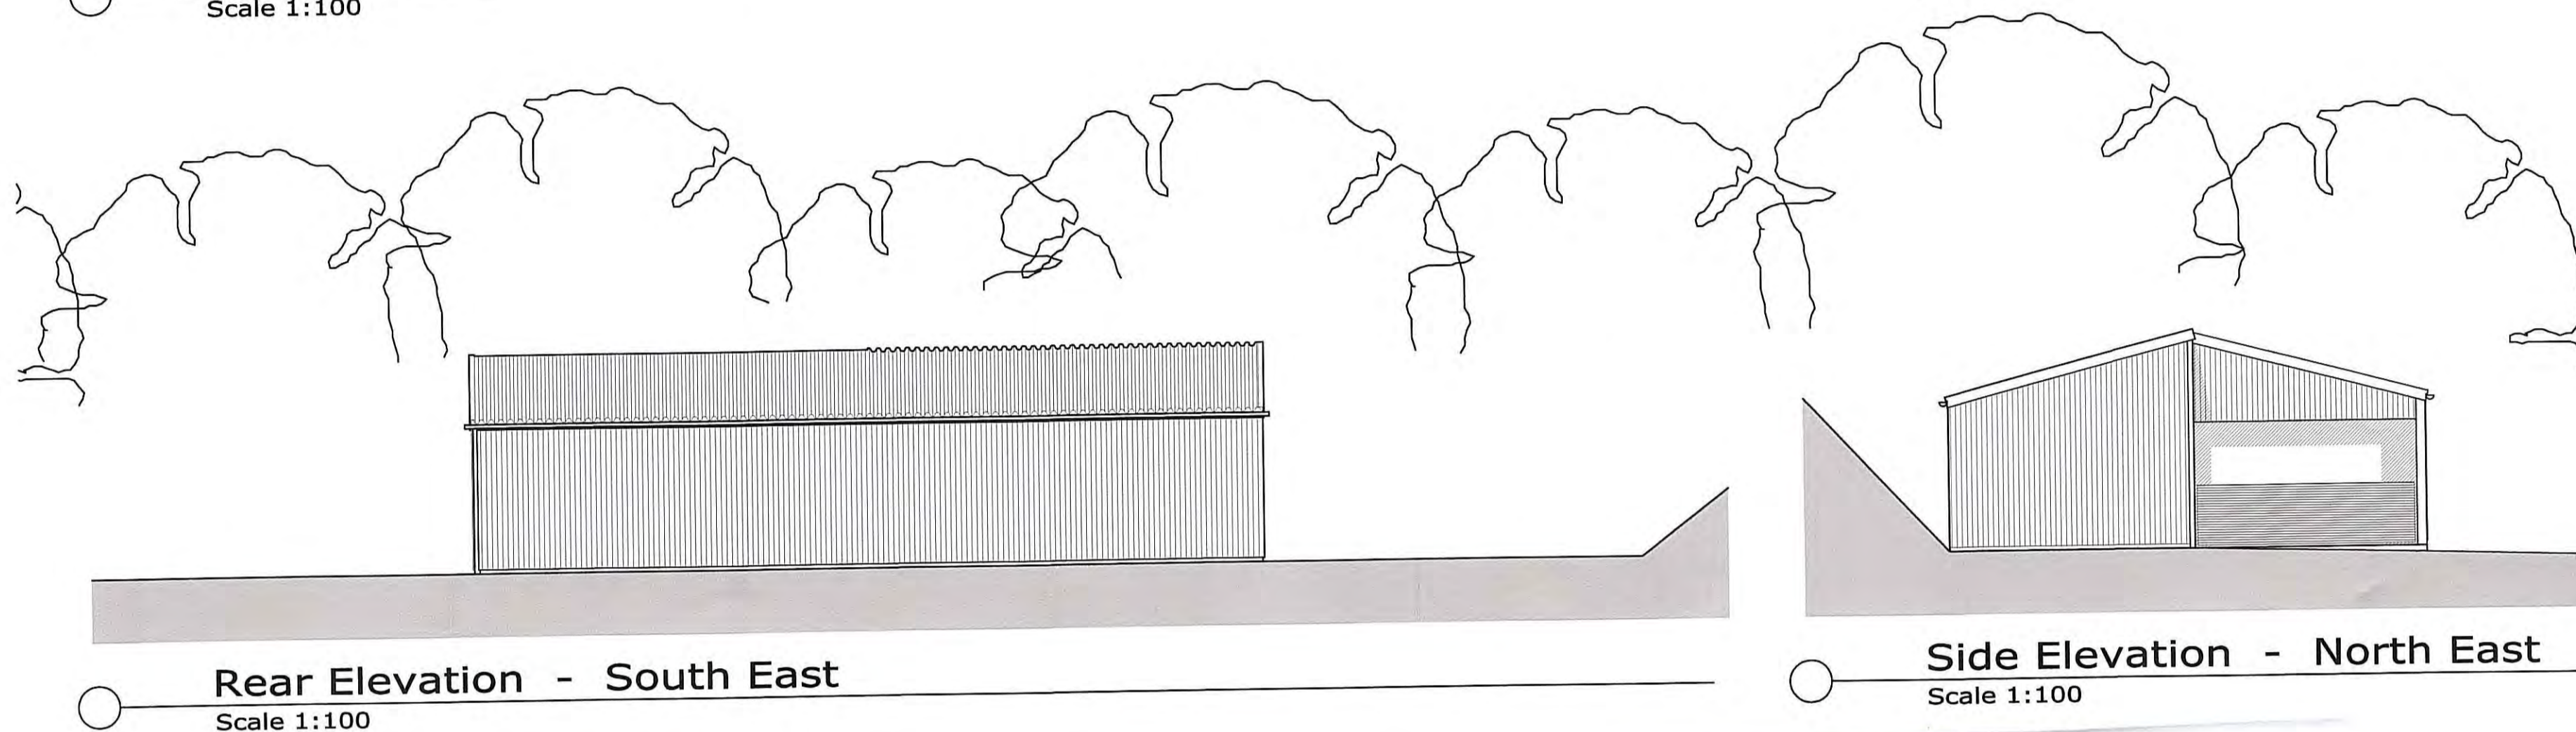

Rear Elevation - South East
 Scale 1:100

Side Elevation - North East
 Scale 1:100

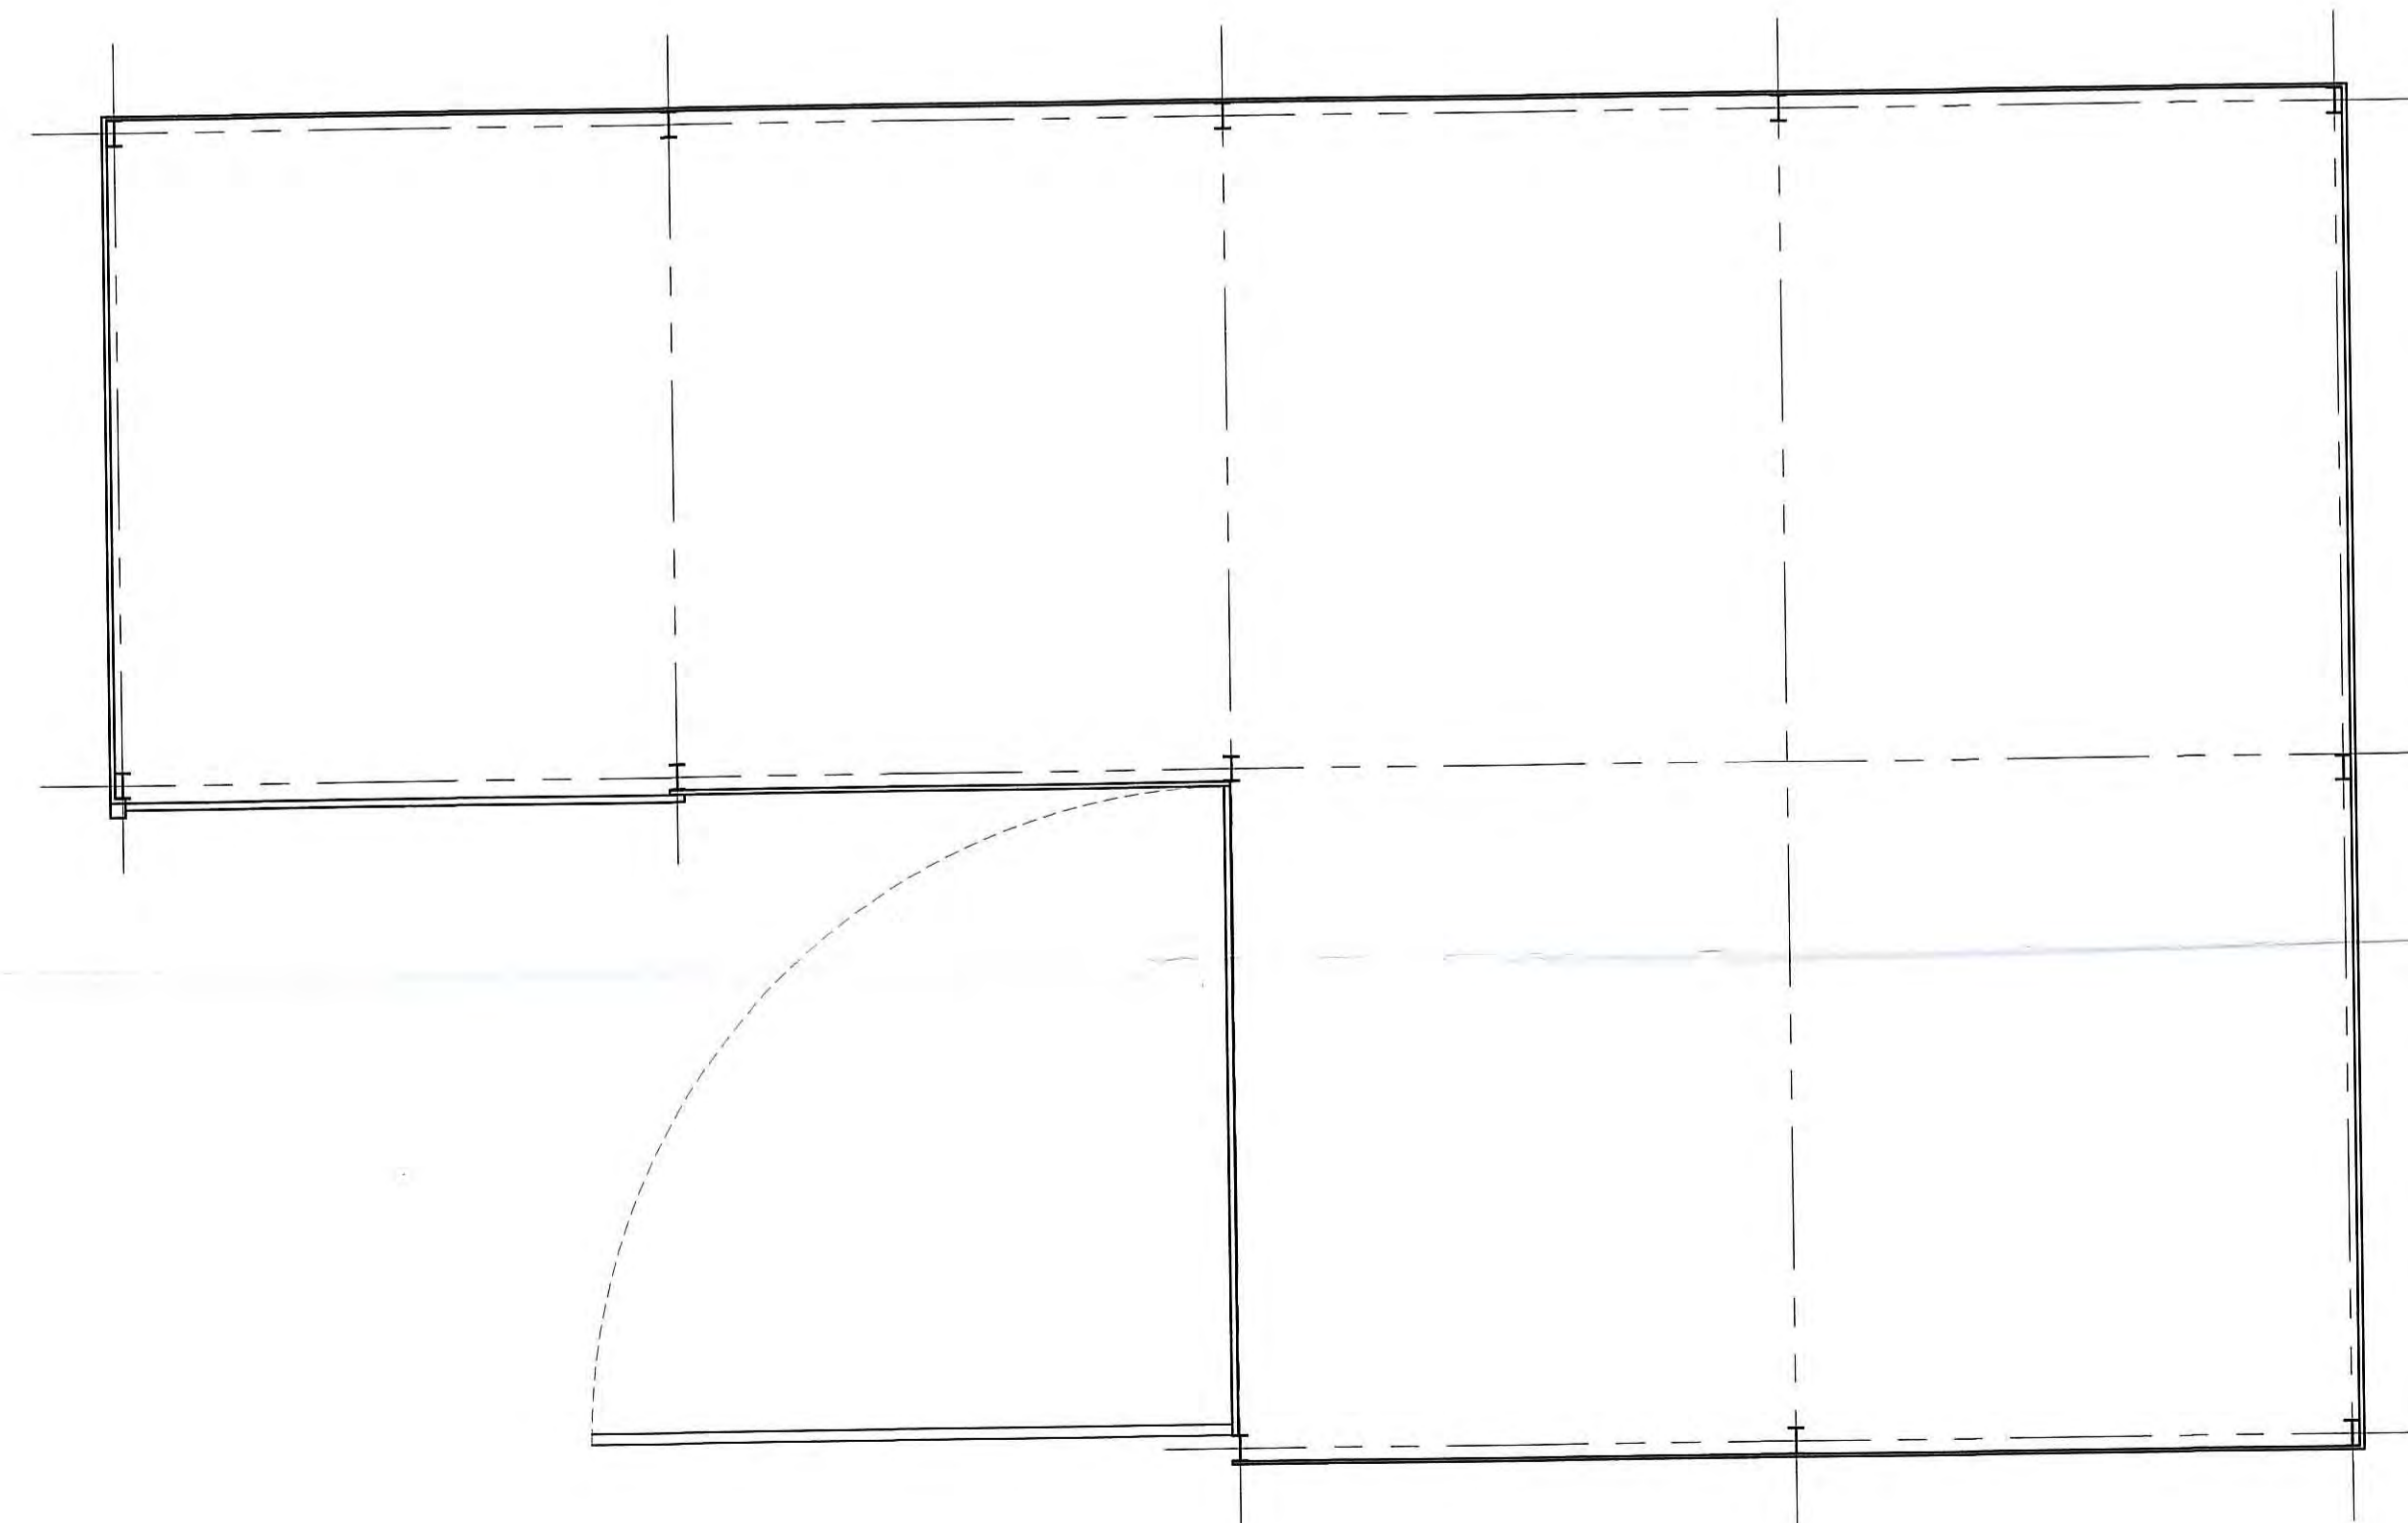

Ground Floor Plan
 Scale 1:50

A	28/10/16	CE	Issued for approval
REV	DATE	BY	AMENDMENT

bhd
 partnership
 Architecture + Engineering
 Alry Hill Manor, Waterstead Lane,
 Whitby, N. Yorks. YO21 1QB.

CLIENT: Edinburgh and Newcastle Properties

PROJECT: Hollins Farm Bungalow
 Eskdaleside

DRAWING: Existing
 Plans and
 Elevations


DRAWING STATUS: Preliminary

DRAWN: C Eynon CHECKED: N I Duffield

SCALE @ SIZE: 1:50&1:100@ A1 DATE: 28/10/16


DRAWING No: D11064-02 REV: A

EXISTING

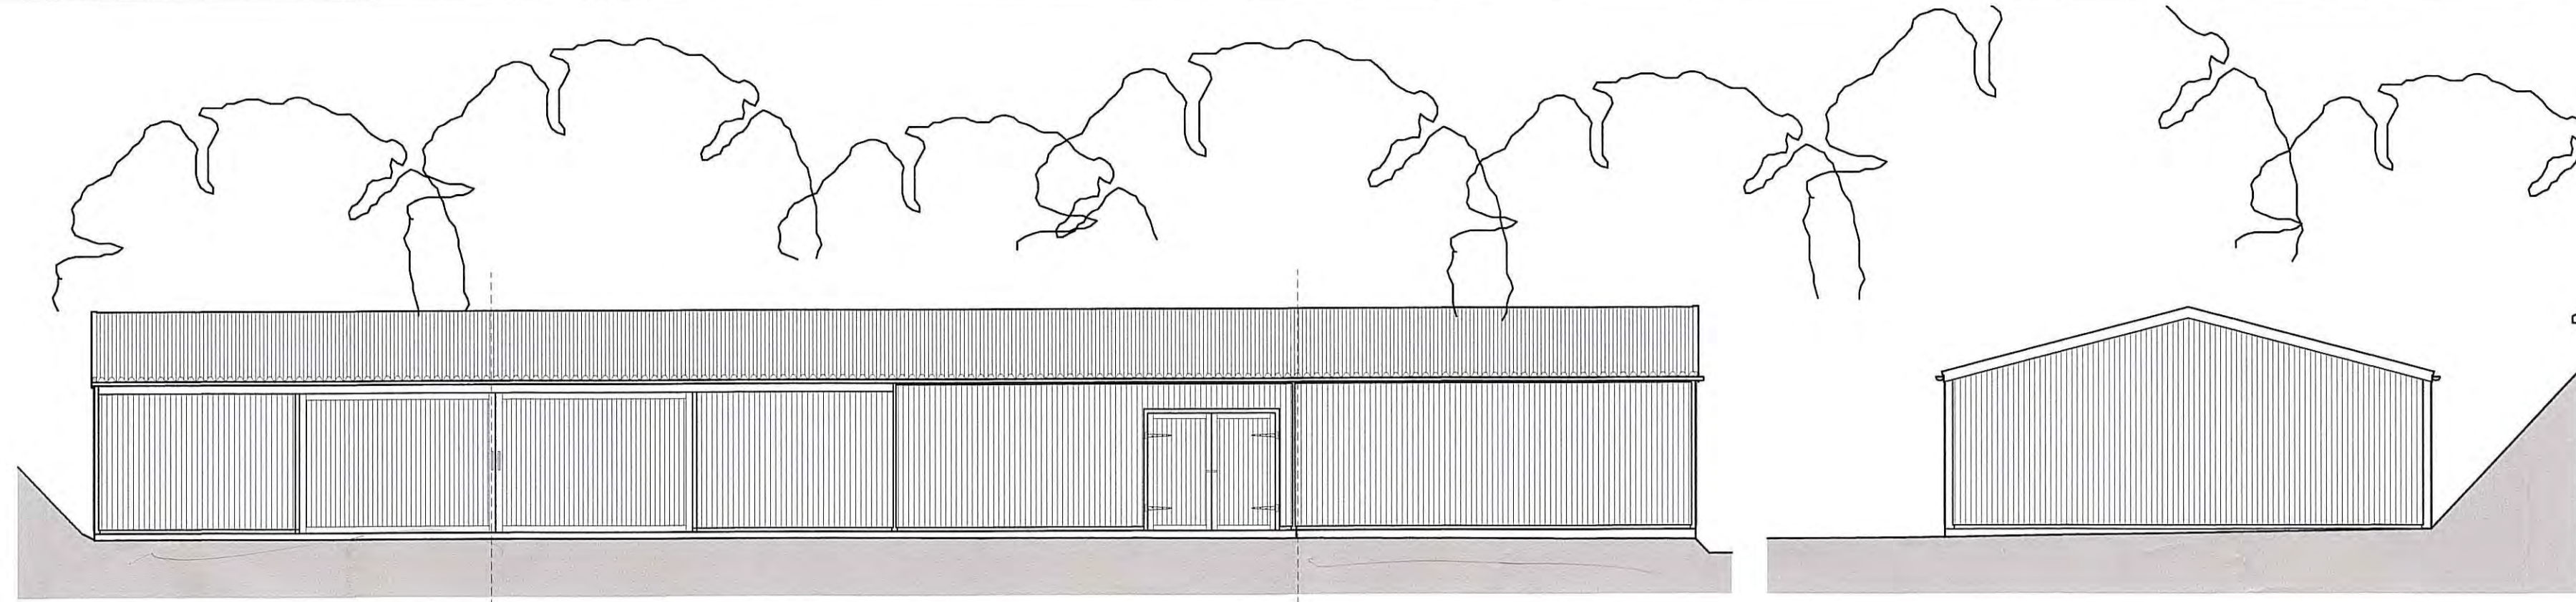


Front Elevation - North West
Scale 1:100

Side Elevation - South West
Scale 1:100

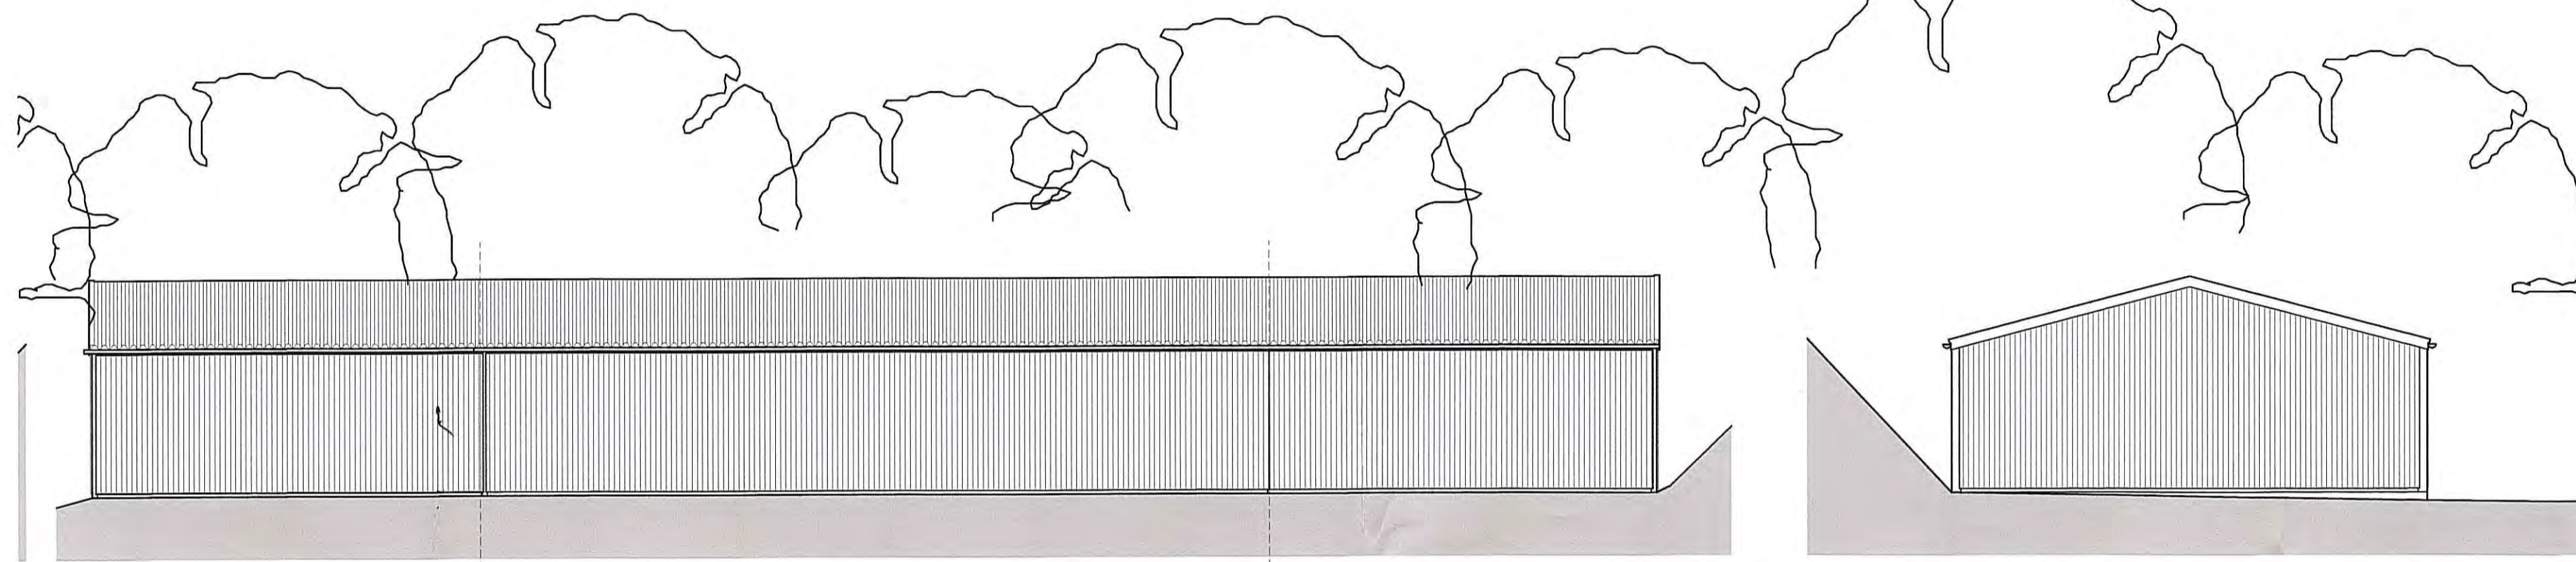

Rear Elevation - South East
Scale 1:100

Side Elevation - North East
Scale 1:100

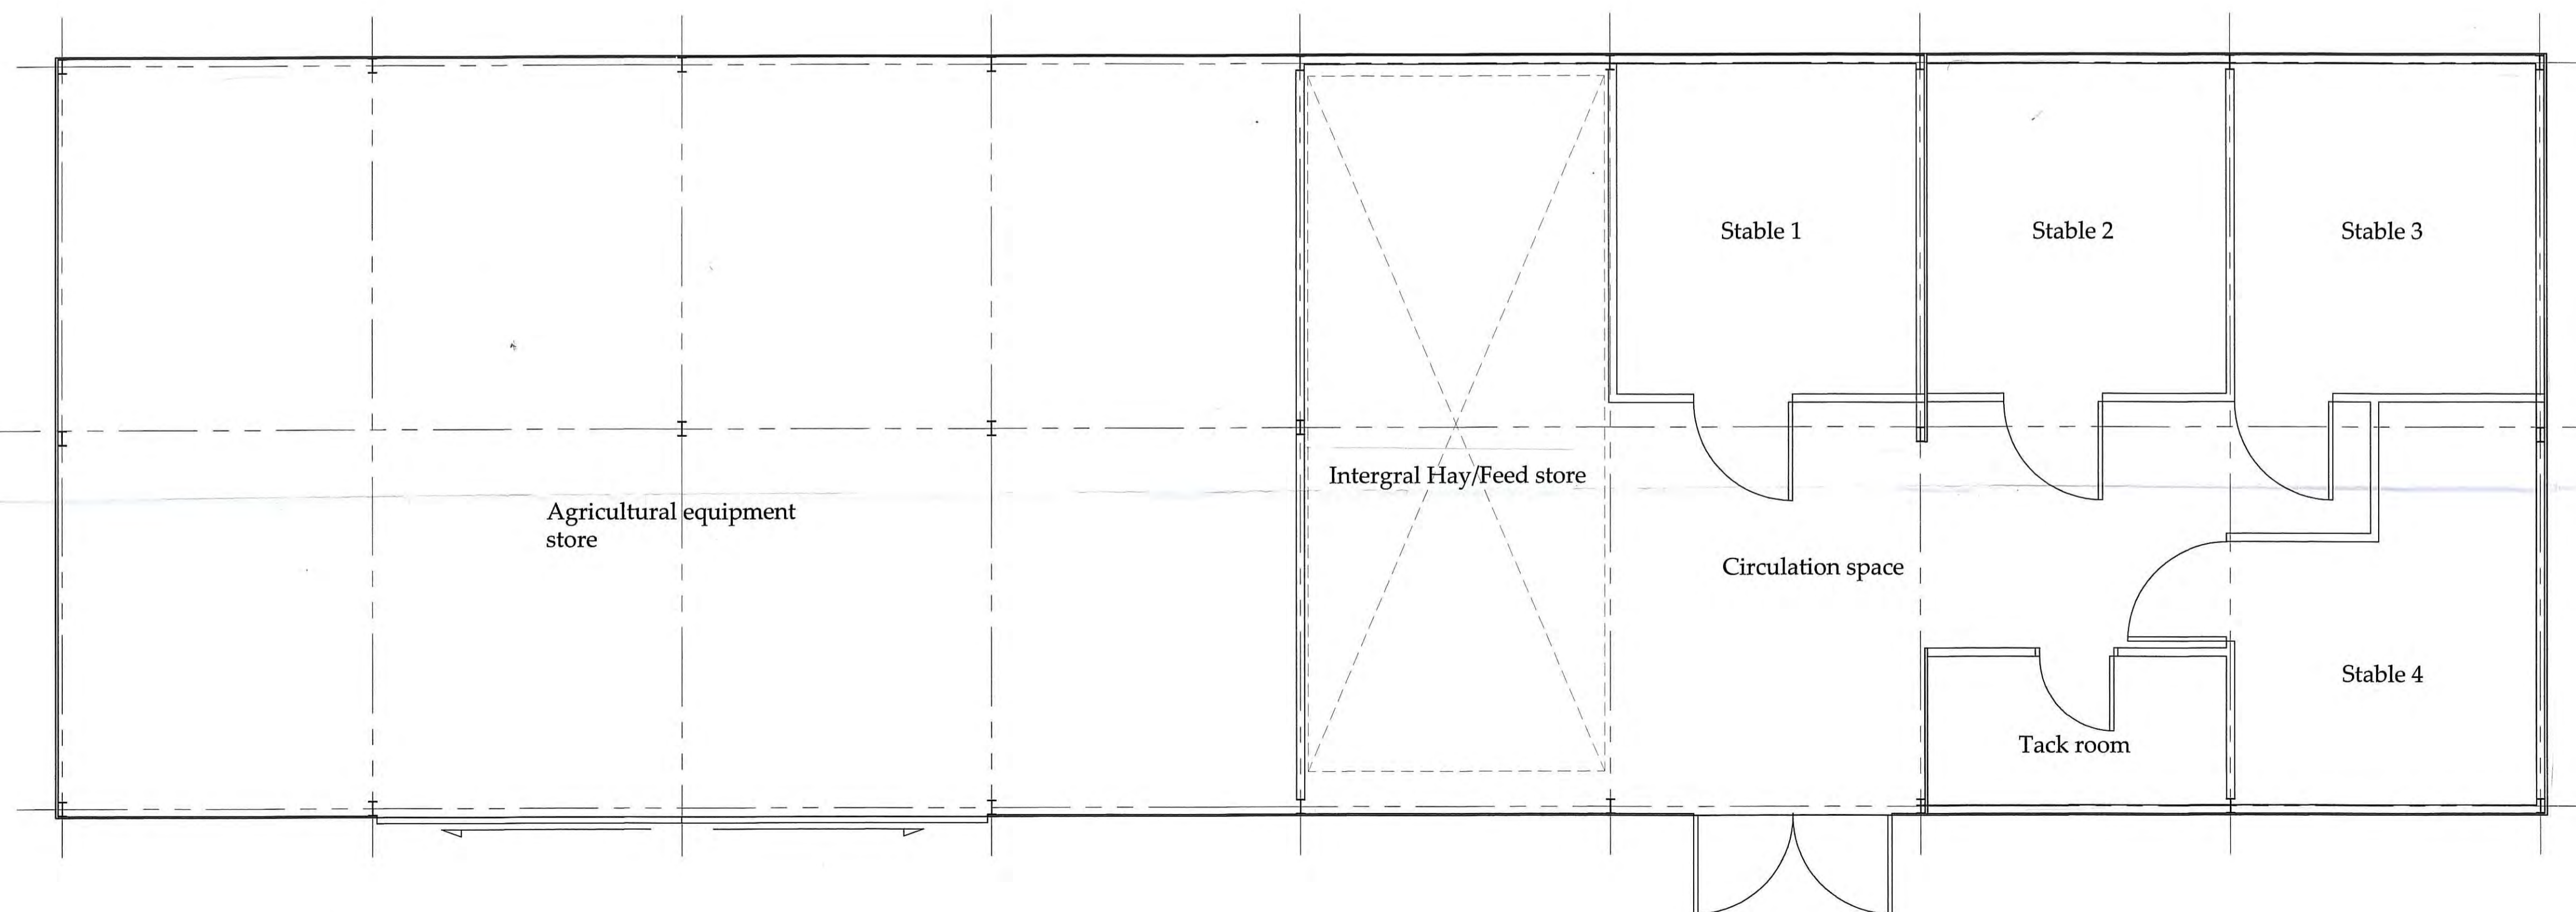

Ground Floor Plan
Scale 1:50

Do not scale from this drawing, only figured dimensions are to be taken from this drawing.
The contractor must verify all dimensions on site before commencing any work or shop drawings.
The contractor must report any discrepancies before commencing work. If this drawing exceeds the quantities taken in any way, the technician is to be informed before work is initiated.
Work within the construction (design and management) regulations 2015 is not to start until a health & safety plan has been produced. This drawing is copyright and must not be reproduced without consent of BHD Partnership Ltd.

A	31/10/16	CE	Issued for approval
REV	DATE	BY	AMENDMENT



CLIENT:
Edinburgh and Newcastle Properties

PROJECT:
Hollins Farm Bungalow
Eskdaleside

Drawing:
9 NOV 2016
Proposed
Plans and
Elevations

DRAWING STATUS:
Preliminary

DRAWN: C Eynon	CHECKED: N I Duffield
-------------------	--------------------------

SCALE @ SIZE: 1:50&1:100@ A1	DATE: 28/10/16
---------------------------------	-------------------

DRAWING No: D11064-03	REV: A
--------------------------	-----------

PROPOSED