

Do not scale from this drawing, only figured dimensions are to be taken from this drawing.
 The contractor must verify all dimensions on site before commencing any work or shop drawings.
 The contractor must report any discrepancies before commencing work. If this drawing exceeds the quantities taken in any way, the technician is to be informed before work is initiated.
 Work within the construction (design and management) regulations 2015 is not to start until a health & safety plan has been produced. This drawing is copyright and must not be reproduced without consent of BHD Partnership Ltd.

NYMMPA
 30 JAN 2017

Drawing for Client and Planning consideration only.

REV	DATE	BY	AMENDMENT
A	06/09/16	CE	Issued for approval

bhd
 partnership
 Architecture + Engineering
 Airy Hill Manor, Waterstead Lane,
 Whitby, N. Yorks. YO21 1QB.

CLIENT: Mr & Mrs Blackler

PROJECT: 2 Ivy Cottage
 Green End, Goathland


DRAWING: Existing Floor Plan

DRAWING STATUS: Preliminary

DRAWN: C Eynon
 CHECKED: N I Duffield

SCALE @ SIZE: 1:50@ A1
 DATE: 06/09/16


DRAWING NO: D11036-03
 REV: A

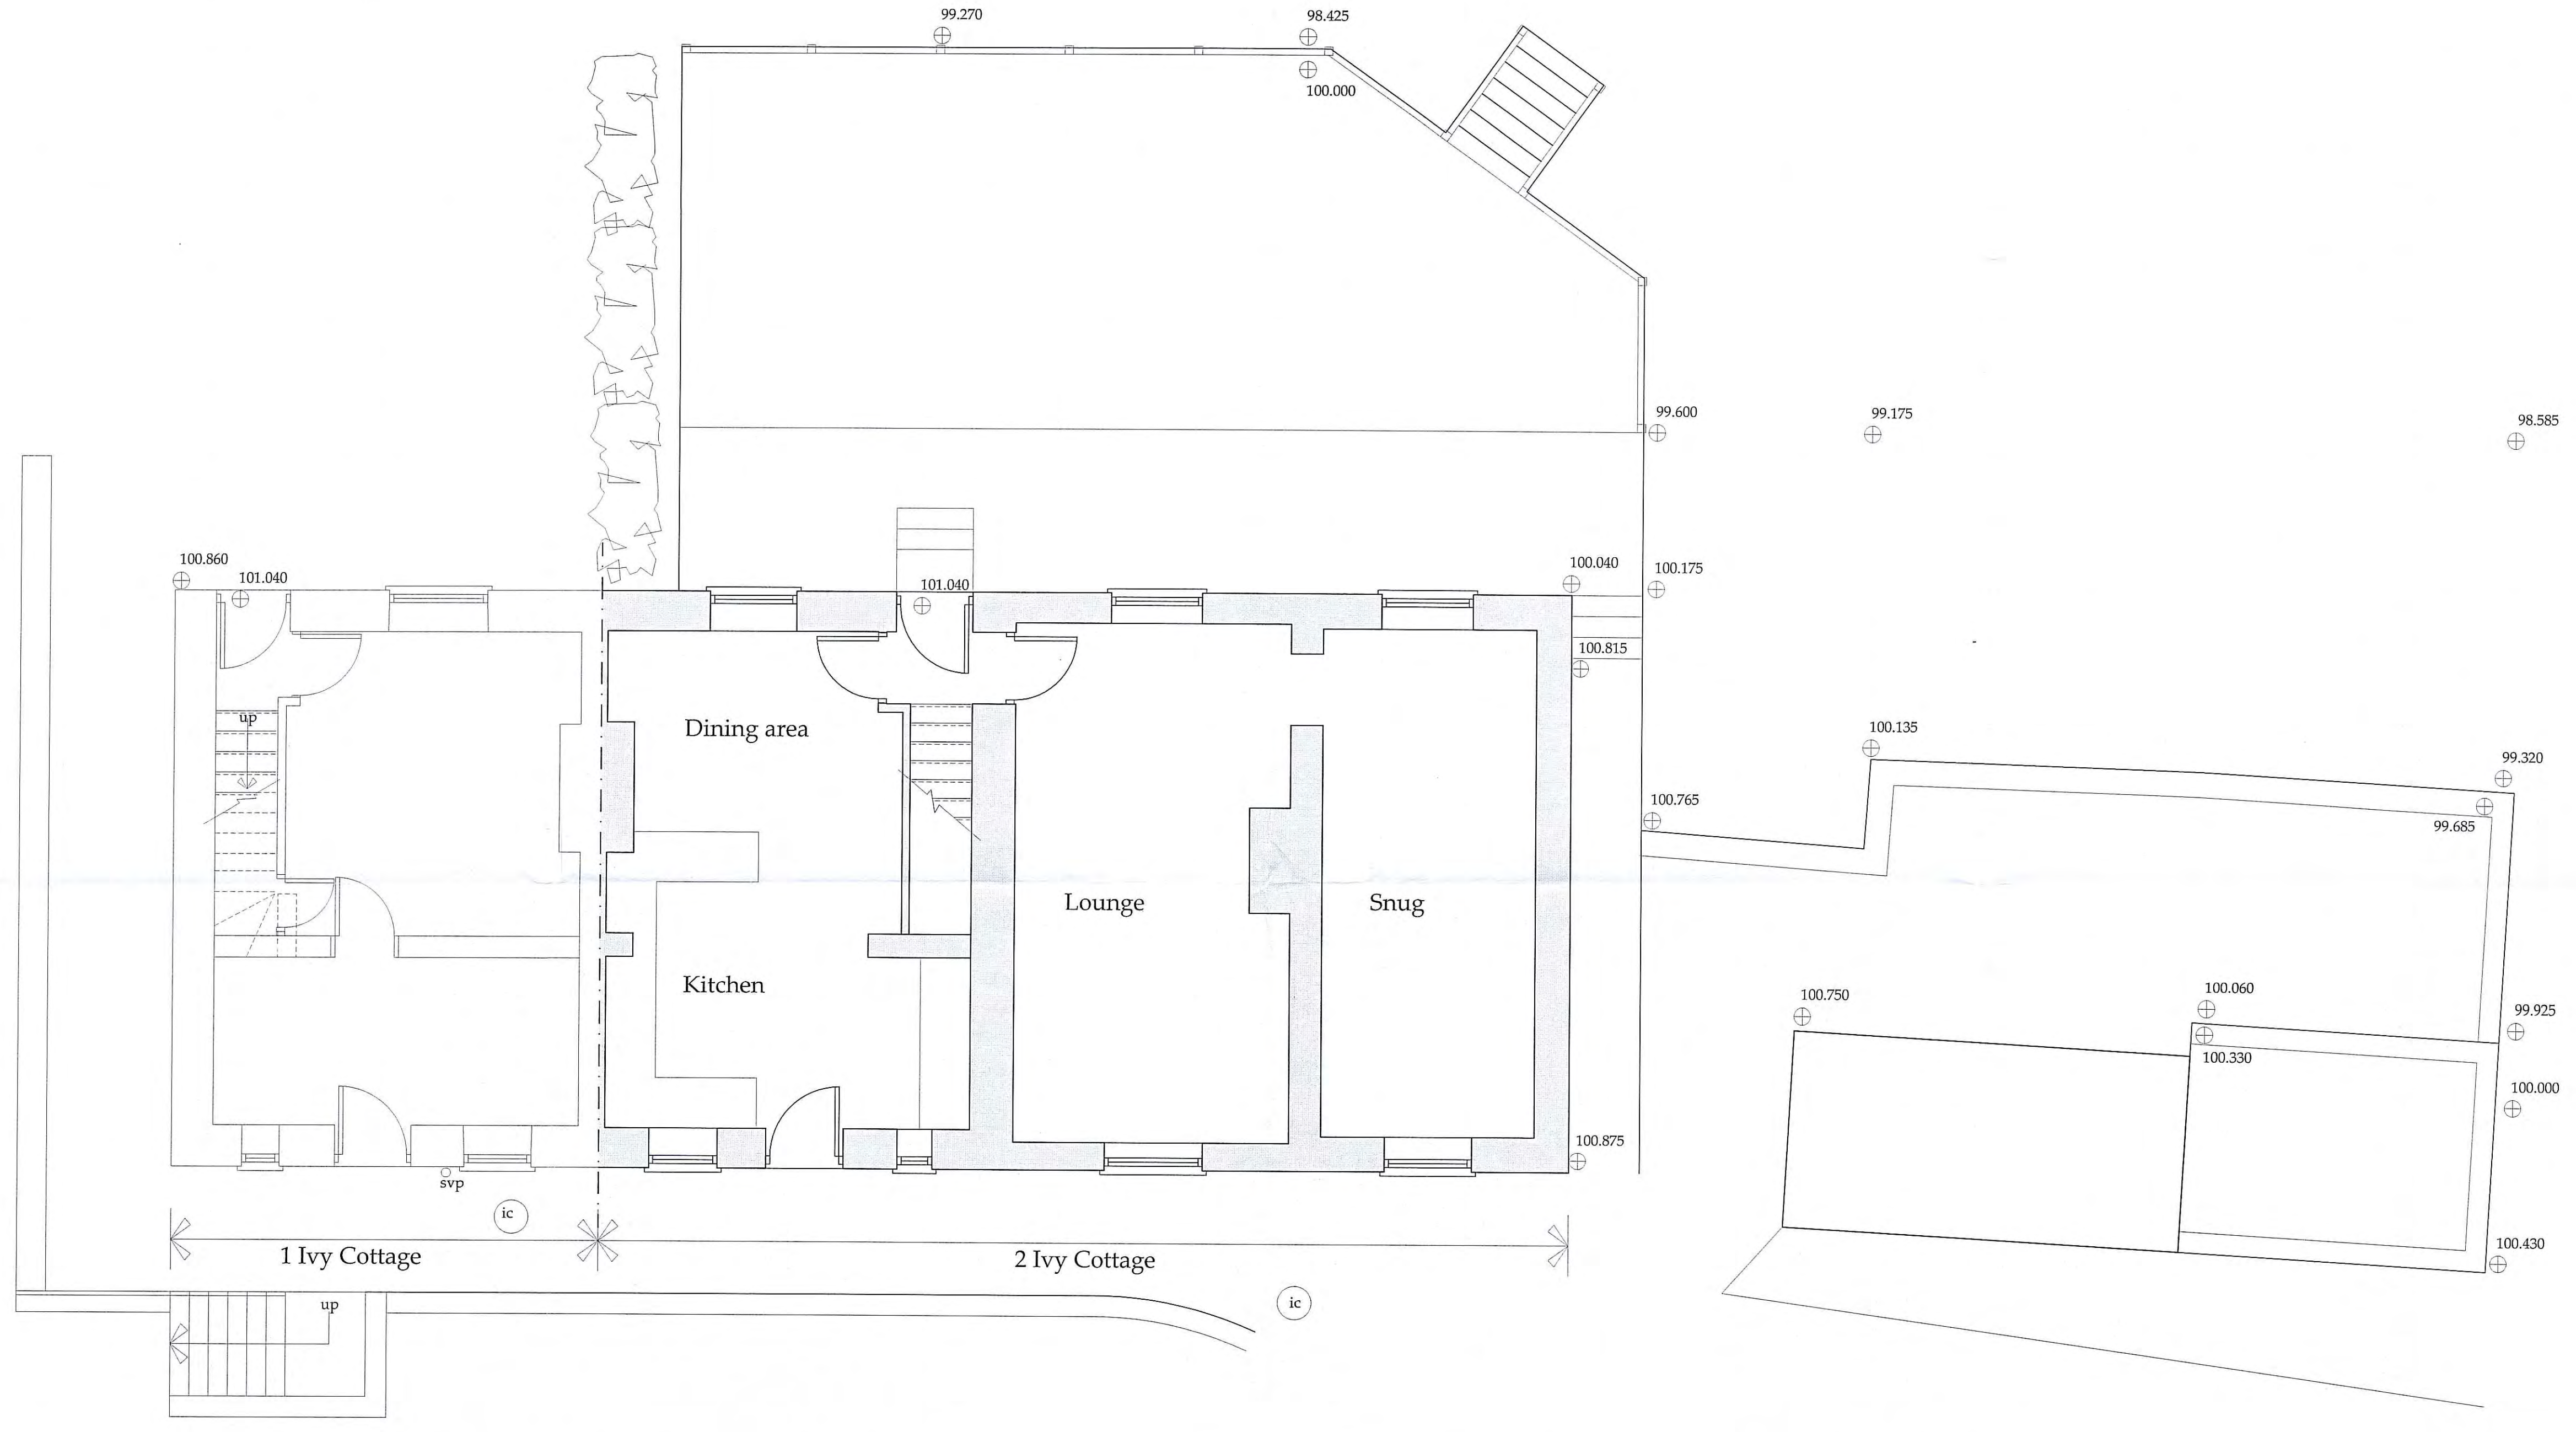


Ground Floor Plan
 Scale 1:50

EXISTING


Do not scale from this drawing, only figured dimensions are to be taken from this drawing.
 The contractor must verify all dimensions on site before commencing any work or shop drawings.
 The contractor must report any discrepancies before commencing work. If this drawing exceeds the quantities taken in any way, the technician is to be informed before work is initiated.
 Work within the construction (design and management) regulations 2015 is not to start until a health & safety plan has been produced. This drawing is copyright and must not be reproduced without consent of BHD Partnership Ltd.

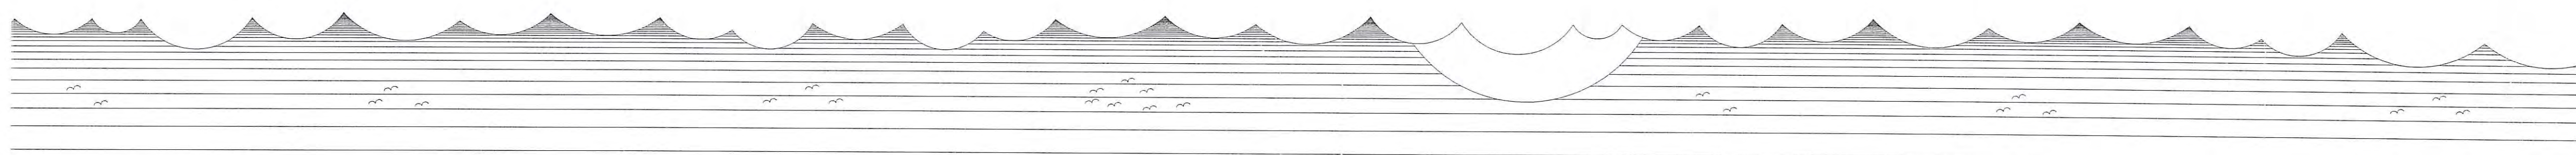

○ Rear Elevation - West
 Scale 1:100

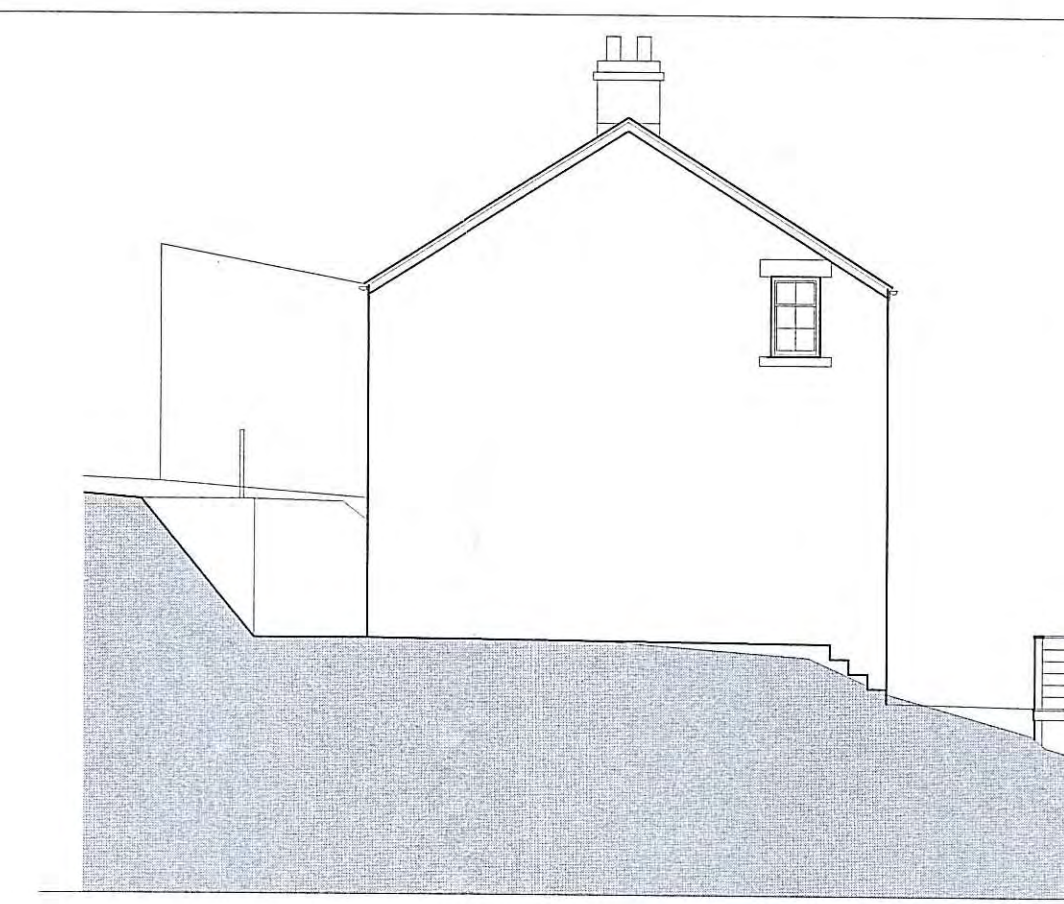

○ Side Elevation - North
 Scale 1:100

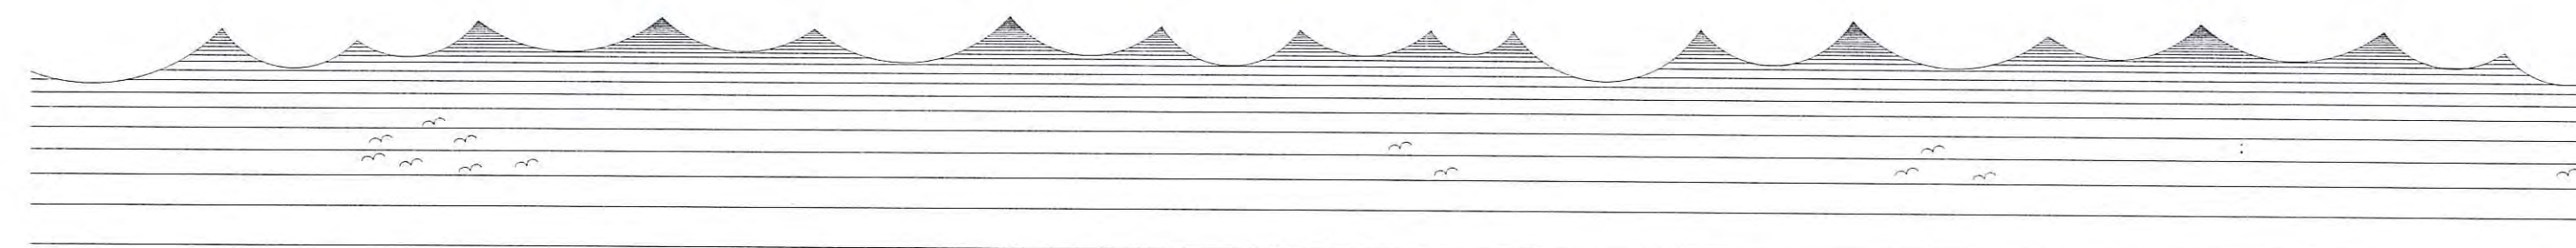

○ Front Elevation - East
 Scale 1:100

Drawing for Client and Planning consideration only.


REV	DATE	BY	AMENDMENT
A	06/09/16	CE	Issued for approval

bhd
 partnership
 Architecture + Engineering
 Airy Hill Manor, Waterstead Lane,
 Whitby, N. Yorks. YO21 1QB.

CLIENT:	Mr & Mrs Blackler
PROJECT:	2 Ivy Cottage Green End, Goathland
DRAWING:	Existing Elevations
DRAWING STATUS:	Preliminary
DRAWN:	C Eynon
CHECKED:	N I Duffield
SCALE @ SIZE:	1:100 @ A1
DATE:	06/09/16
DRAWING No:	D11036-04
REV:	A

EXISTING

Do not scale from this drawing. Only figured dimensions are to be taken from this drawing.
 The contractor must verify all dimensions on site before commencing any work or stop drawings.
 The contractor must report any discrepancies before commencing work. If this drawing exceeds the quantities taken in any way, the technician is to be informed before work is initiated.
 Work within the construction (design and management) regulations 2015 is not to start until a health & safety plan has been produced. This drawing is copyright and must not be reproduced without consent of BHD Partnership Ltd.

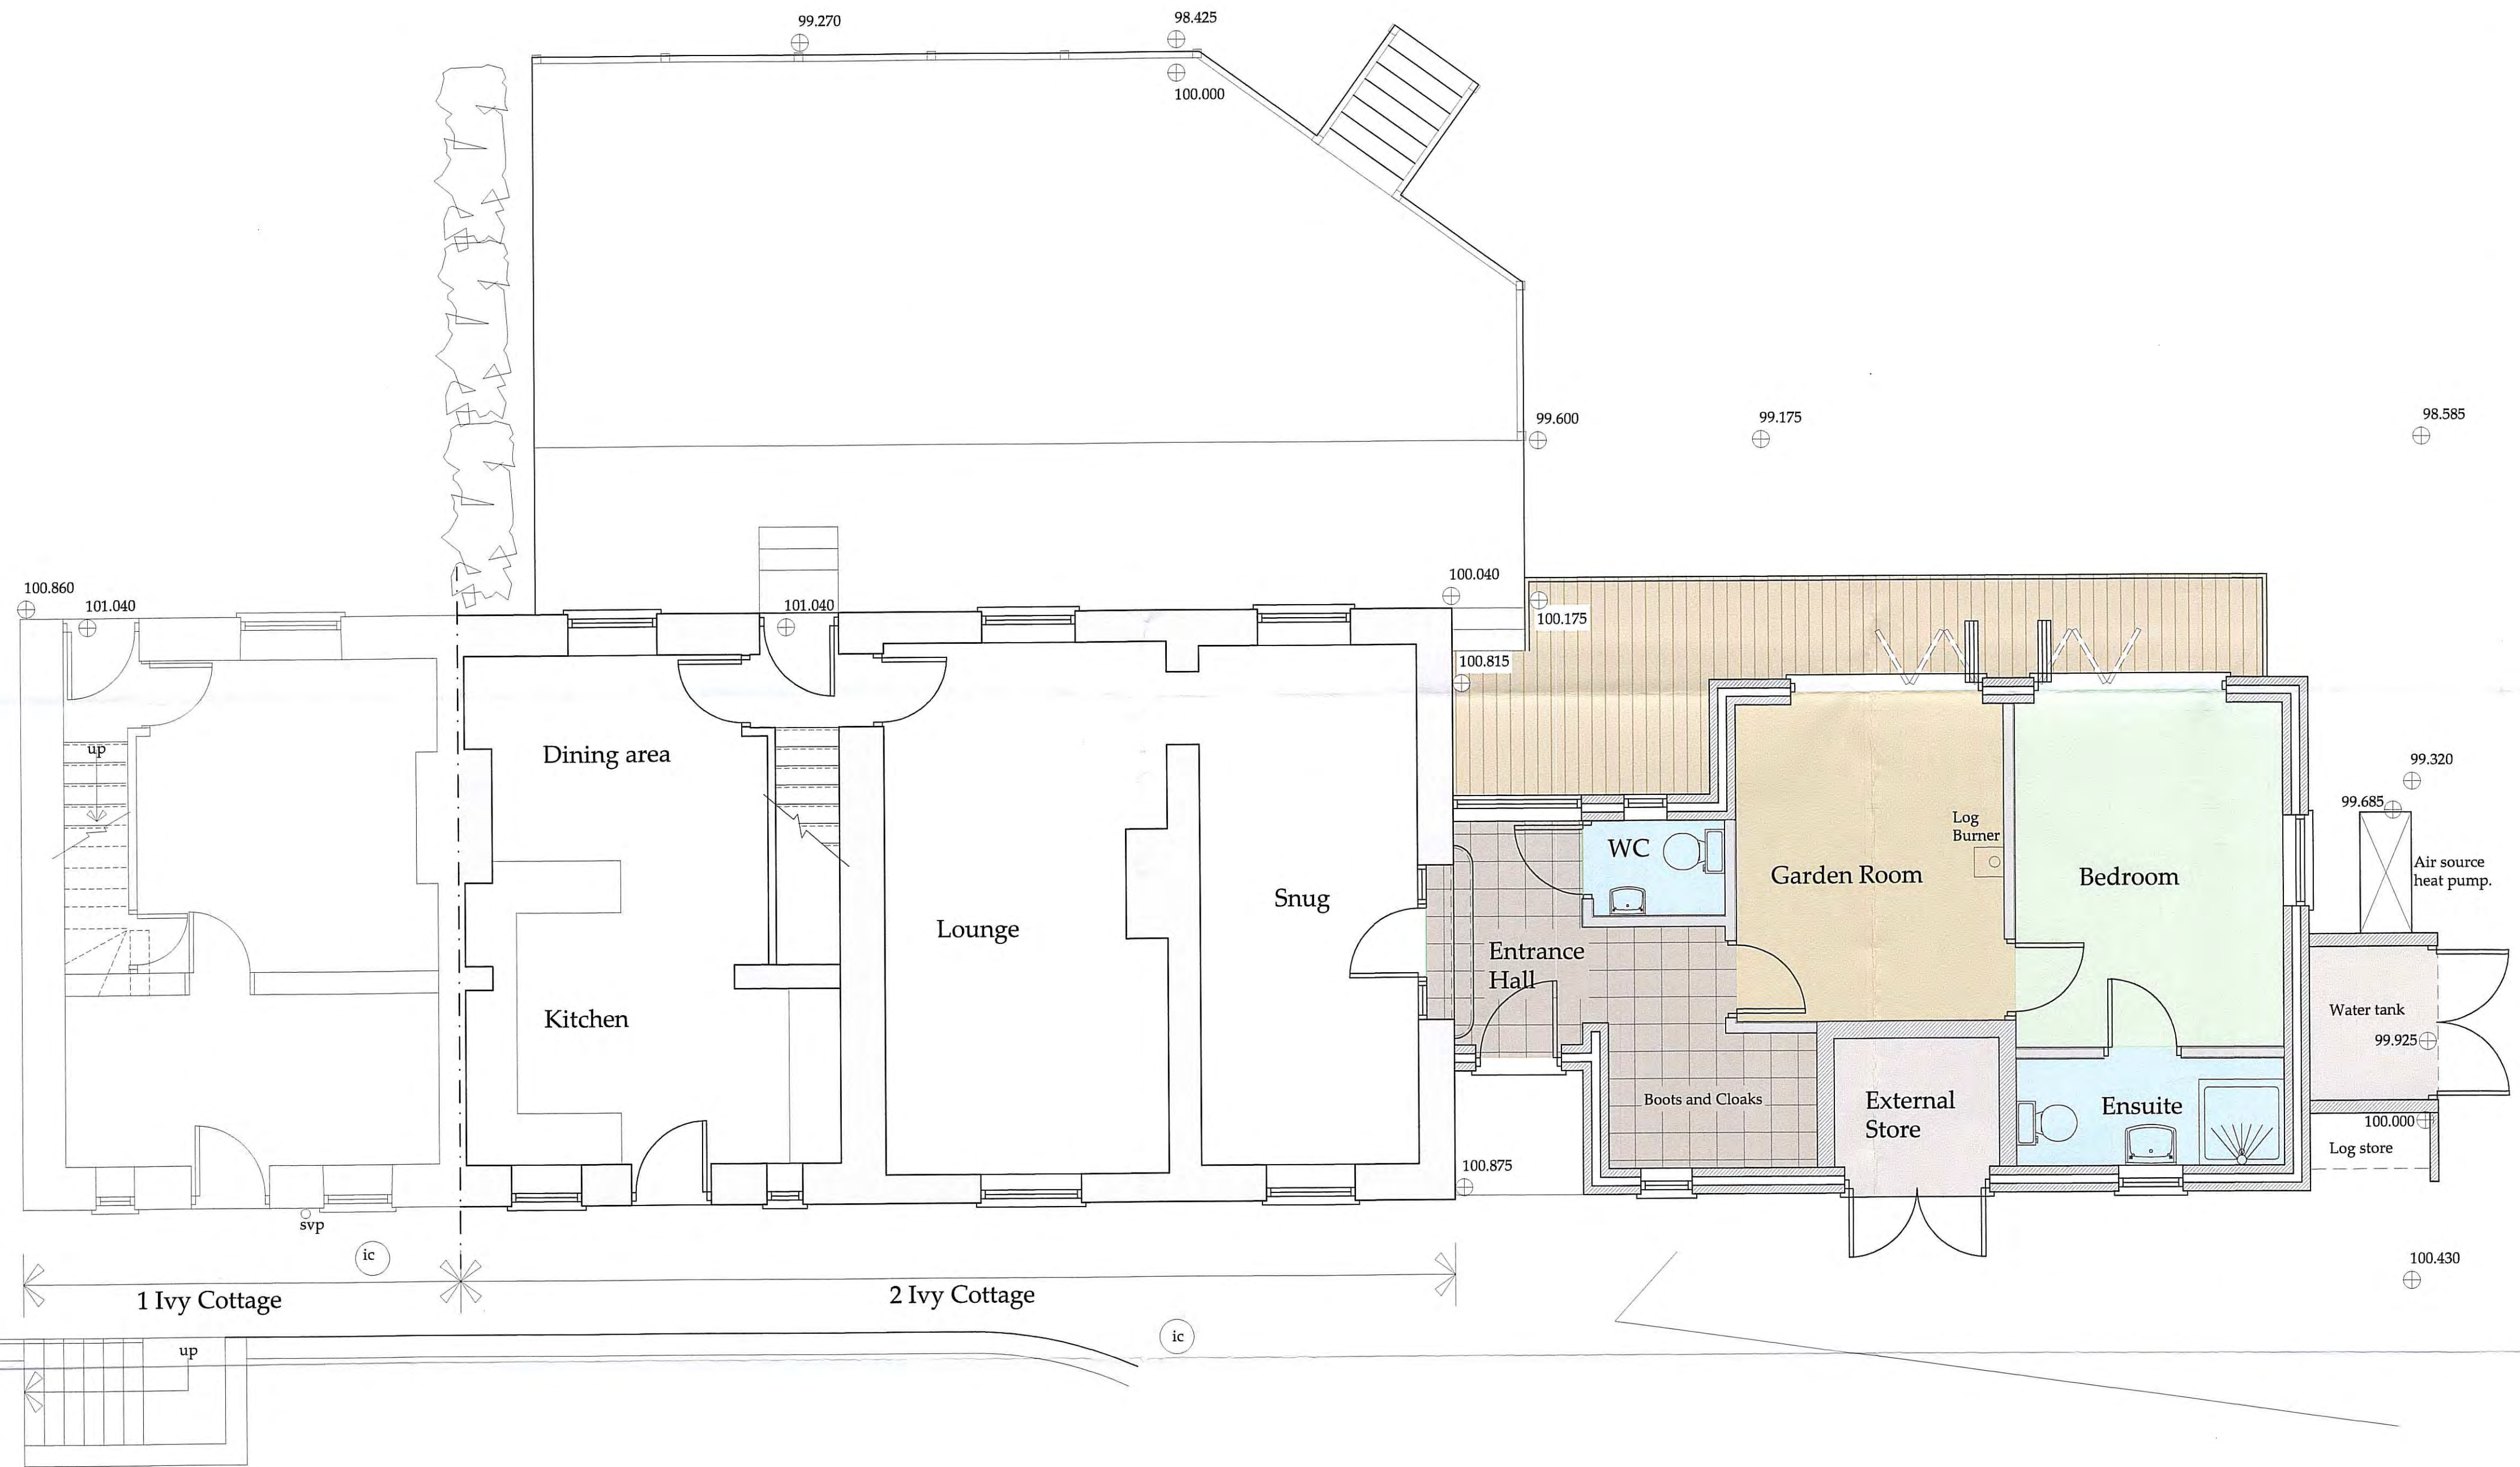

Drawing for Client and Planning consideration only.

REV	DATE	BY	AMENDMENT
E	30/01/17	CE	Amended to suit client
D	27/01/17	CE	Colour added
C	08/11/16	CE	Air source heat pump added
B	18/10/16	CE	Amended to suit client
A	06/09/16	CE	Issued for approval

bhd
 partnership
 Architecture + Engineering

Airy Hill Manor, Waterstead Lane,
 Whitby, N. Yorks. YO21 1QB.

CLIENT: Mr & Mrs Blackler

PROJECT: 2 Ivy Cottage
 Green End, Goathland

Drawing: Option 2
 Proposed Floor Plan

DRAWING STATUS: Preliminary

DRAWN: C Eynon CHECKED: N I Duffield

SCALE @ SIZE: 1:50 @ A1 DATE: 06/09/16

DRAWING No: D11036-07 REV: E

Ground Floor Plan
 Scale 1:50

PROPOSED

PDE created with nffEacnrv Pro trial version www.nffEacnrv.com

Do not scale from this drawing, only figured dimensions are to be taken from this drawing.
 The contractor must verify all dimensions on site before commencing any work or shop drawings.
 The contractor must report any discrepancies before commencing work. If this drawing exceeds the quantities taken in any way, the technician is to be informed before work is initiated.
 Work within the construction (design and management) regulations 2015 is not to start until a health & safety plan has been produced. This drawing is copyright and must not be reproduced without consent of BHD Partnership Ltd.



○ Rear Elevation - West
 Scale 1:100

○ Side Elevation - North
 Scale 1:100



○ Front Elevation - East
 Scale 1:100

Drawing for Client and Planning consideration only.

REV	DATE	BY	AMENDMENT
E	30/01/17	CE	Amended to suit client
D	27/01/17	CE	Colour added
C	08/11/16	CE	Extra detail added
B	18/10/16	CE	Amended to suit clients
A	06/09/16	CE	Issued for approval

bhd
 partnership
 Architecture + Engineering

Airy Hill Manor, Waterstead Lane,
 Whitby, N. Yorks. YO21 1QB.

CLIENT:	Mr & Mrs Blackler
PROJECT:	2 Ivy Cottage Green End, Goathland
DRAWING:	Option 2 Proposed Elevations
DRAWING STATUS:	Preliminary
DRAWN:	C Eynon
CHECKED:	N I Duffield
SCALE & SIZE:	1:100@ A1
DATE:	06/09/16
DRAWING No:	D11036-08
REV:	E

PROPOSED