


Location Plan

1 : 2 5 0 0 @ A3

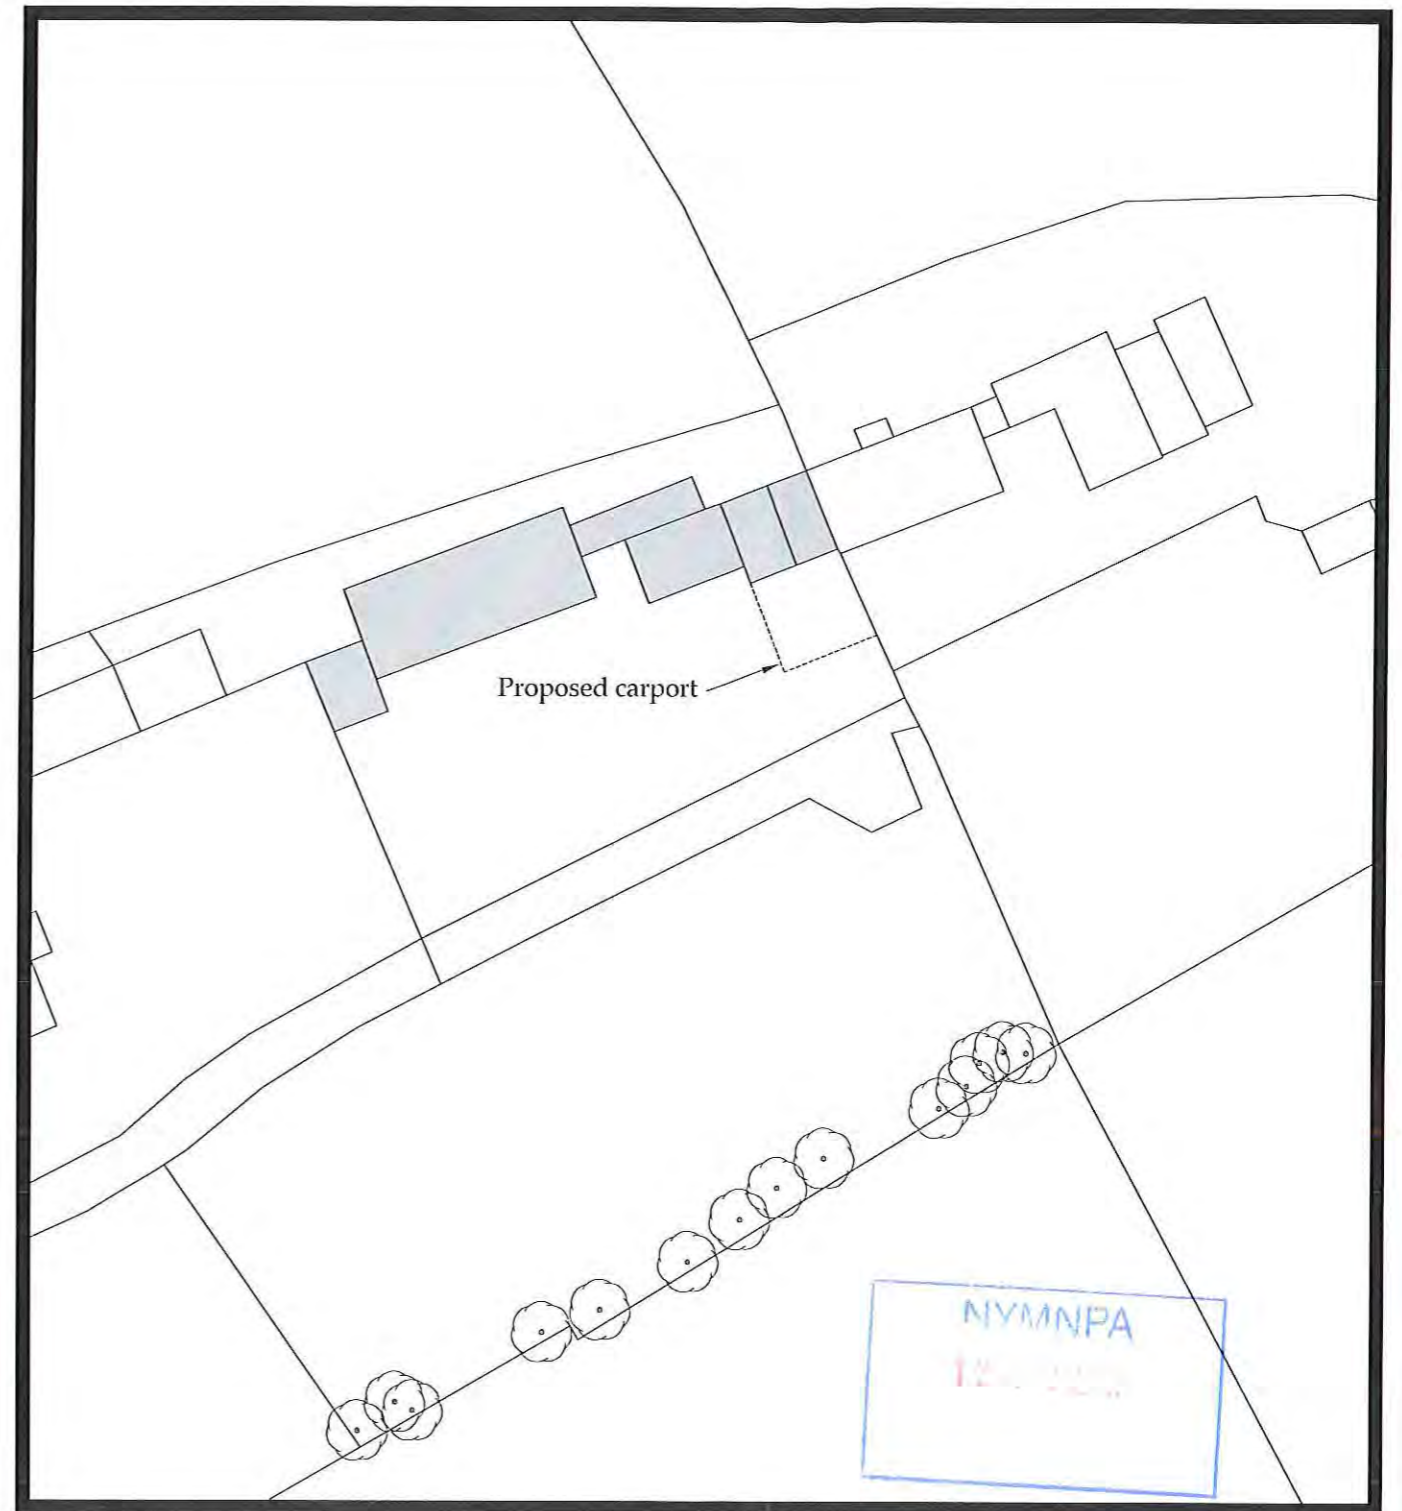

Block Plan

1 : 5 0 0 @ A3

Ordnance Survey Licence No. 100002562

b h d partnership

Airv Hill Manor. Whitbv. North Yorkshire, UK, YO21 1QB.

www.bhdpartnership.com

- DO NOT SCALE from this drawing. Only figured dimensions are to be taken from this drawing.
- The Contractor must verify all dimensions on site before commencing any work or shop drawings.
- The Contractor must report any discrepancies before commencing work. If this drawing exceeds the quantities taken in any way, the Technician is to be informed before work is initiated.
- Work within The Construction (Design and Management) Regulations 2015 is not to start until a Health & Safety Plan has been produced. This drawing is Copyright and must not be reproduced without consent of BHD Partnership Ltd

REV	DATE	BY	AMENDMENT	CHKD	APVD
E	10/03/17	CE	Issued for carport	NID	
D	21/04/15	NID	Amended red line to inc Paddock		
C	09/04/15	CE	Trees added	NID	
B	25/03/15	CE	Boundary line altered	NID	
A	19/03/15	CE	Issued for approval	NID	



CLIENT: Mr L & Mrs S Cowen			
PROJECT: Proposed Stable Block to Hollins House, Grosmont			
A3	DRN: C Eynon	DATE: 19/03/15	
SCALE: 1:2500, 1:500	ISSUE: Preliminary		

DRAWING TITLE:
Existing Site Location and Block Plan


DRAWING NR:
D10731-01

REV:
E


Do not scale from this drawing, only figured dimensions are to be taken from this drawing.
 The contractor must verify all dimensions on site before commencing any work or stop drawings.
 The contractor must report any discrepancies before commencing work. If this drawing exceeds the quantities taken in any way, the technician is to be informed before work is initiated.
 Work within the construction (design and management) regulations 2015 is not to start until a health & safety plan has been produced. This drawing is copyright and must not be reproduced without consent of BHD Partnership Ltd.

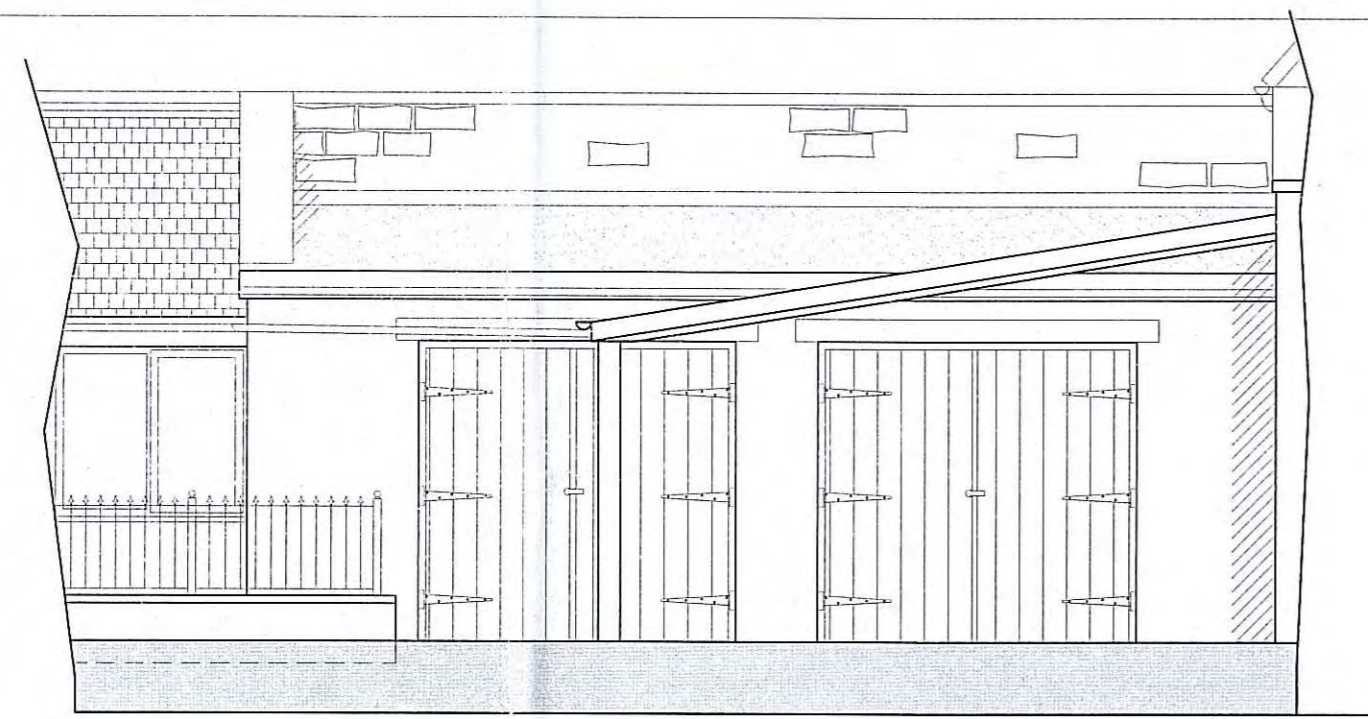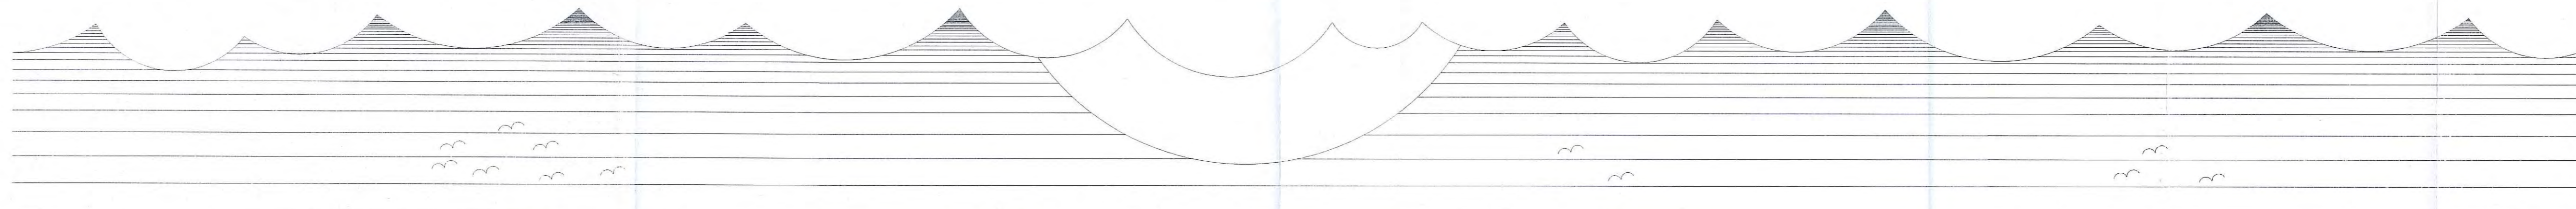

○ Front Elevation
Scale 1:50

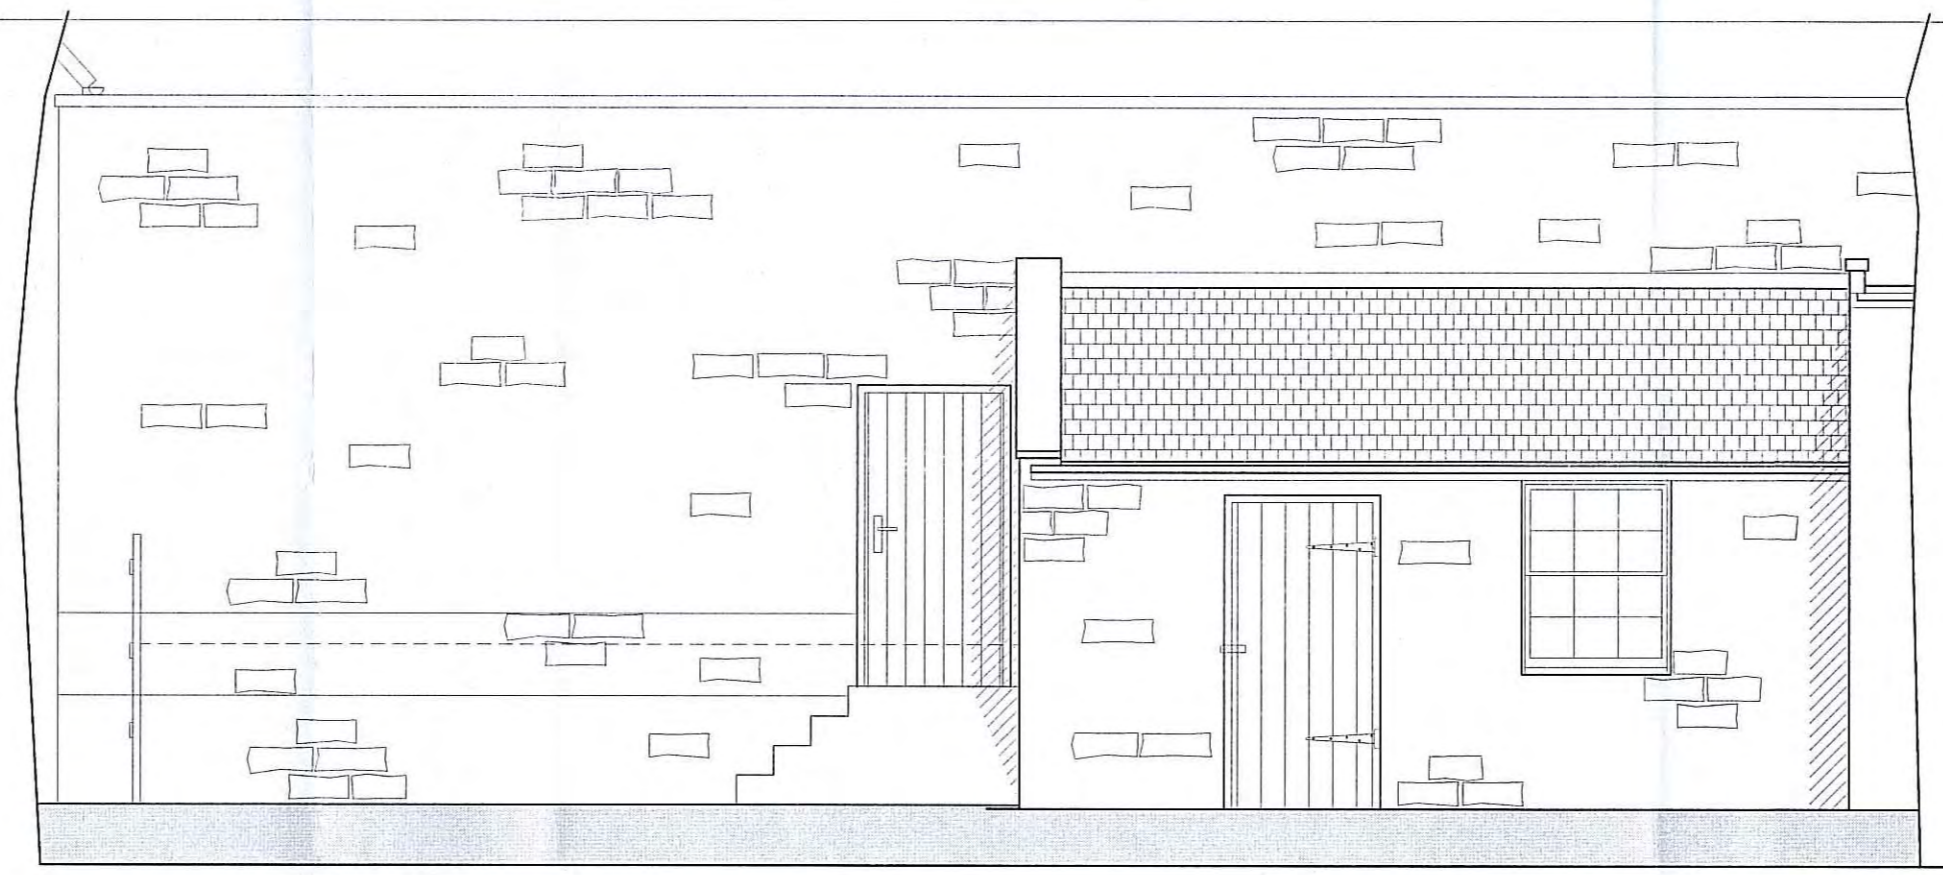

○ Rear Elevation
Scale 1:50

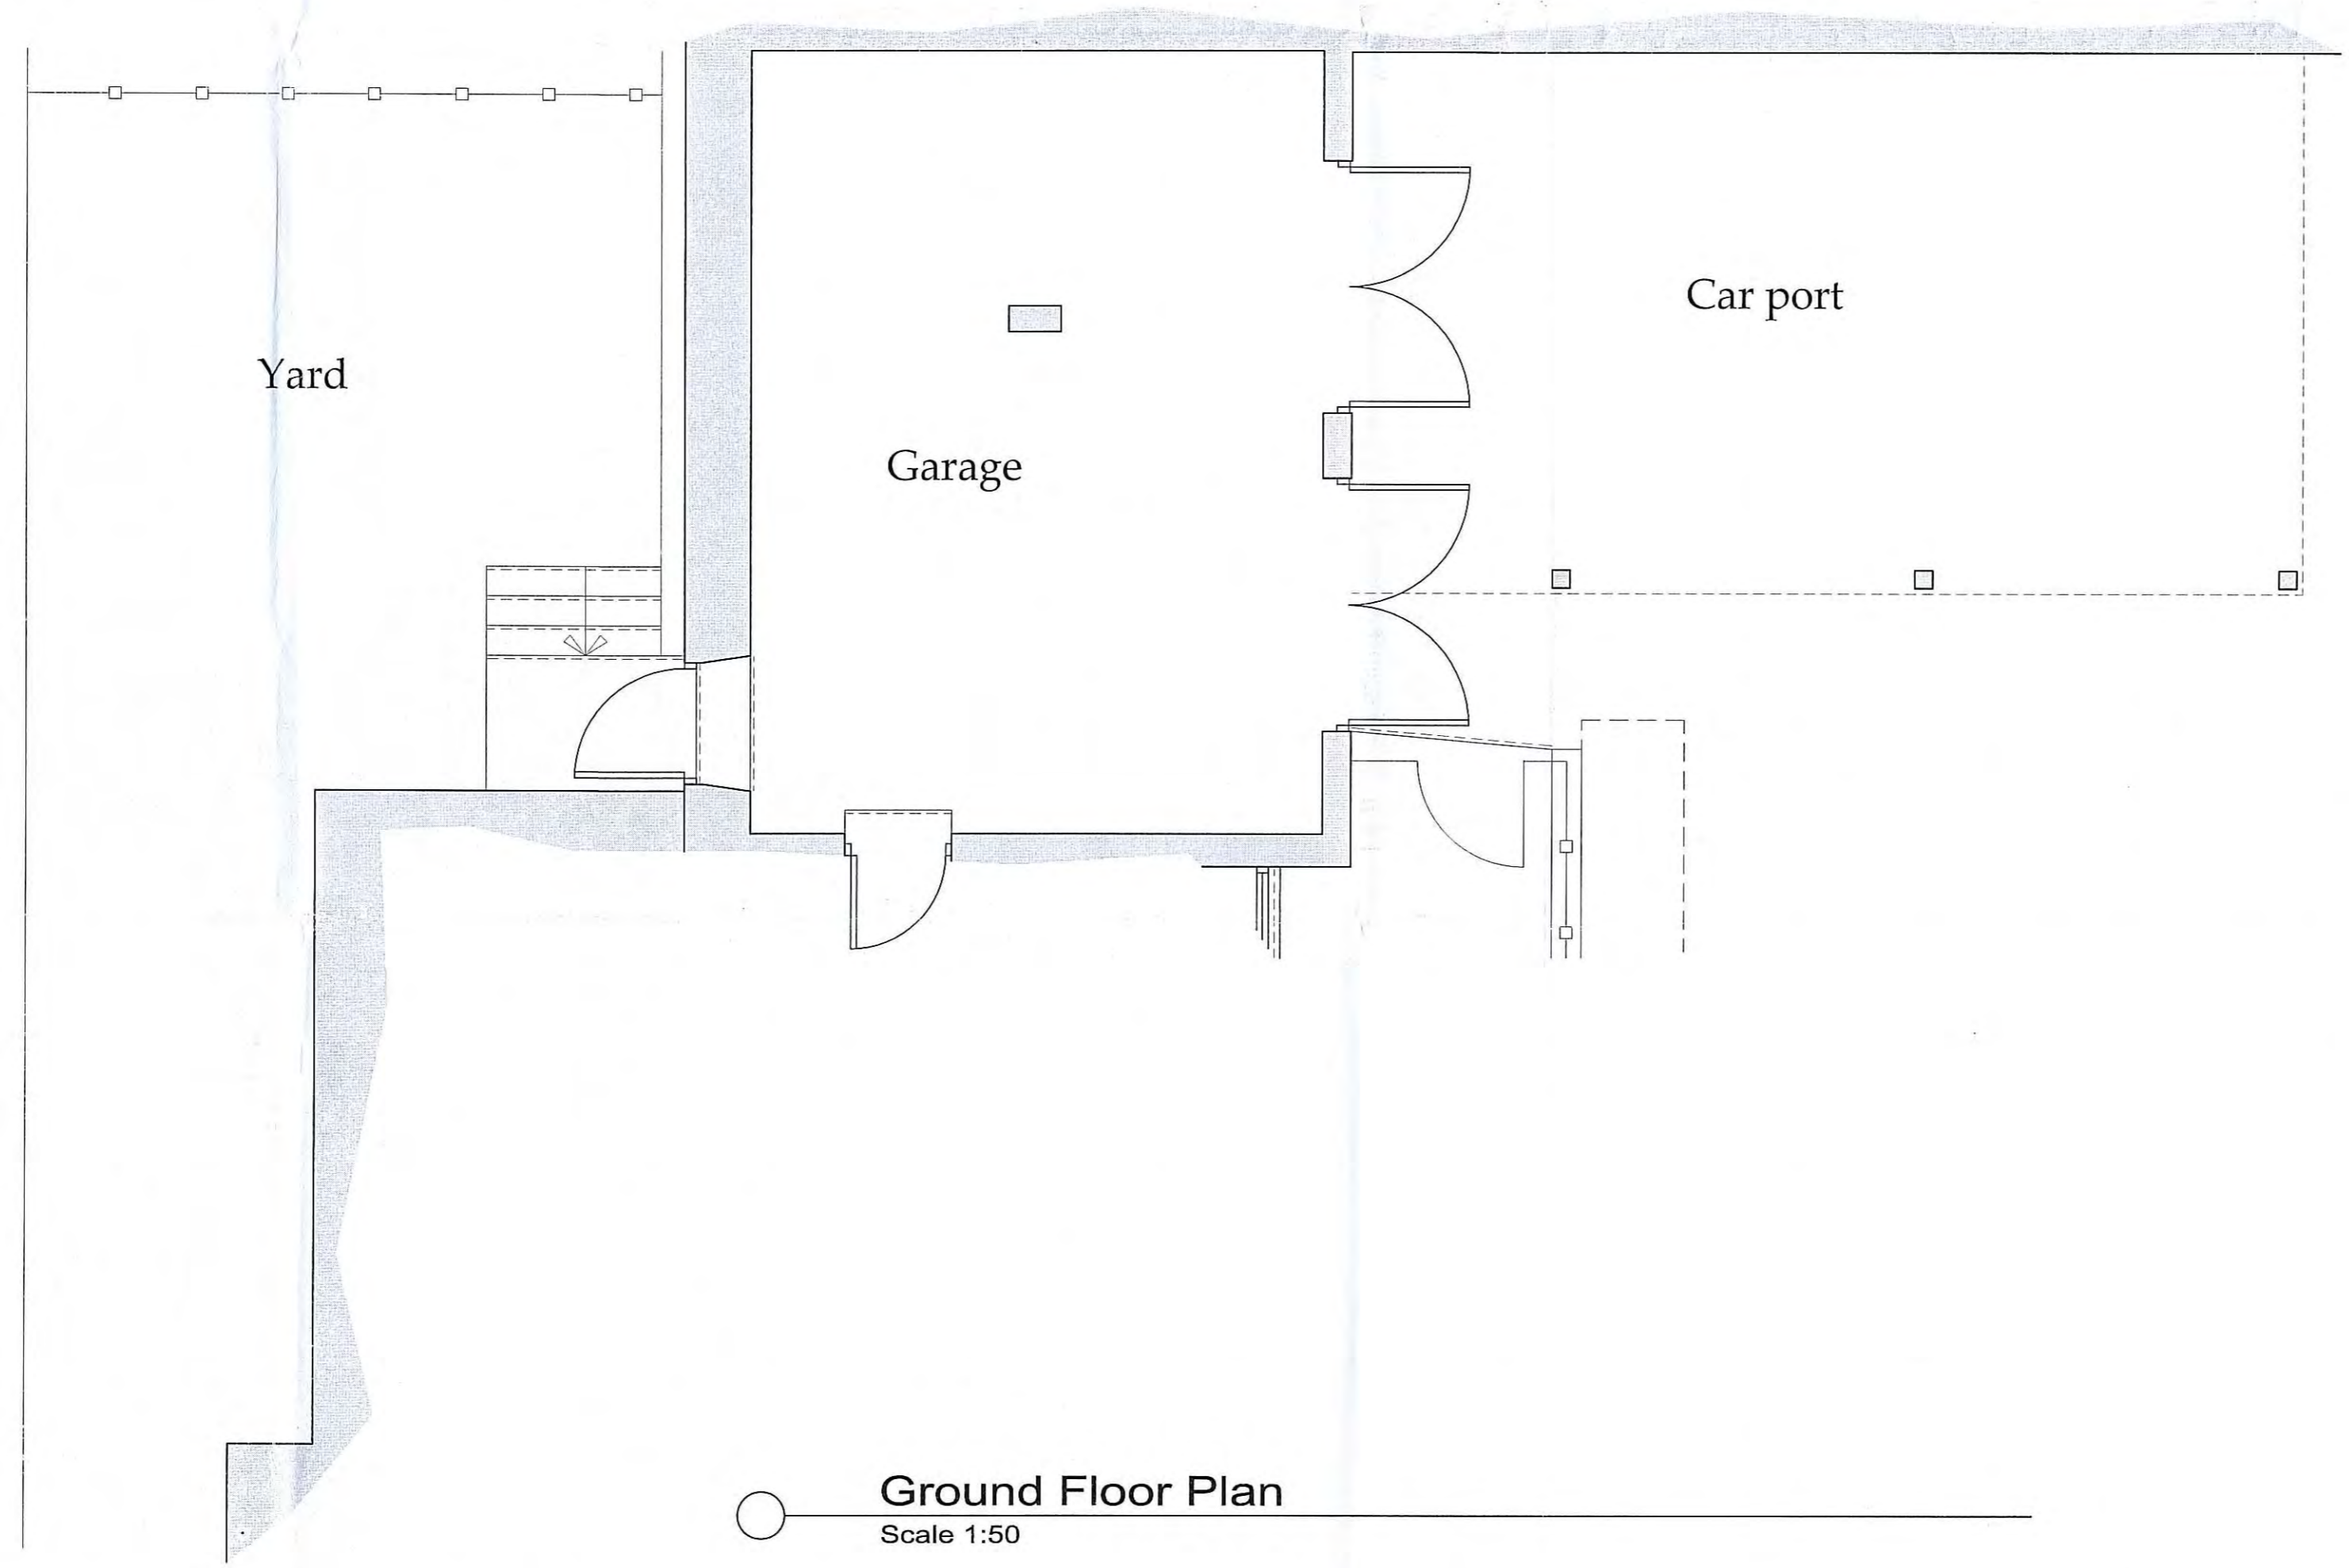

○ Ground Floor Plan
Scale 1:50

		NYMRA 13/01/17	
A	21/12/16	CE	Issued for approval
REV	DATE	BY	AMENDMENT

bhd
partnership
Architecture + Engineering

Airy Hill Manor, Waterstead Lane,
Whitby, N. Yorks. YO21 1QB.

CLIENT: Mr L & Mrs S Cowen

PROJECT: Hollins House
Grosmont

Drawing: Existing
Plan and Elevations


DRAWING STATUS: Preliminary

DRAWN: C Eynon CHECKED: N I Duffield


SCALE & SIZE: 1:50@A1 DATE: 21/12/16

DRAWING No: D10731-04 REV: A


Do not scale from this drawing, only figured dimensions are to be taken from this drawing.
 The contractor must verify all dimensions on site before commencing any work or shop drawings.
 The contractor must report any discrepancies before commencing work. If this drawing exceeds the quantities taken in any way, the technician is to be informed before work is initiated.
 Work within the construction (design and management) regulations 2015 is not to start until a health & safety plan has been produced. This drawing is copyright and must not be reproduced without consent of BHD Partnership Ltd.

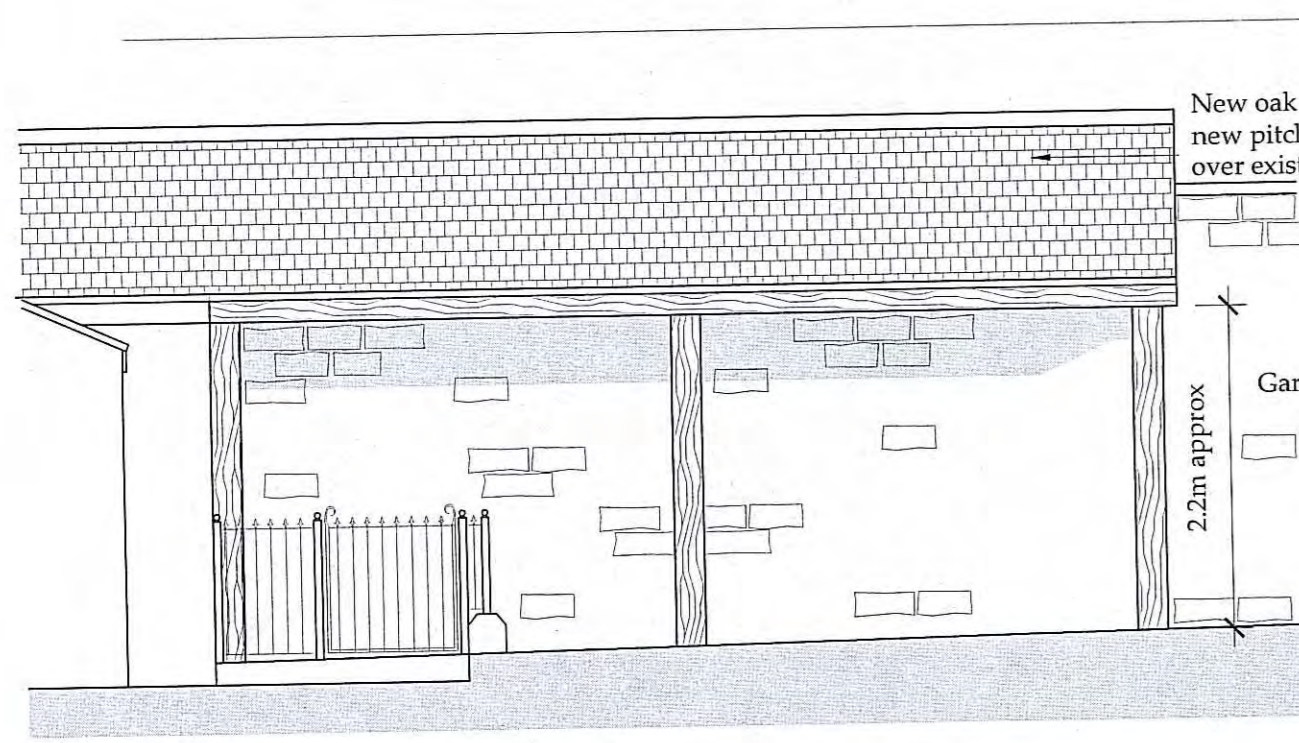


Side Elevation
Scale 1:50

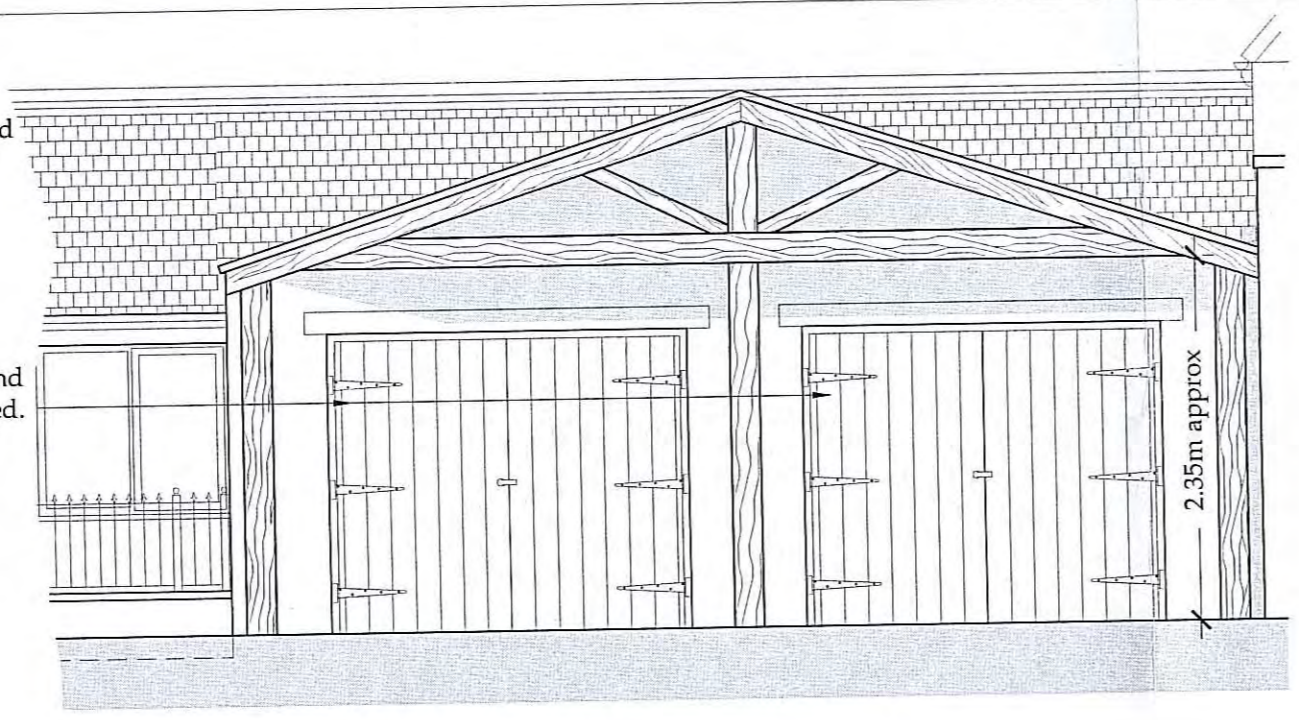

Front Elevation
Scale 1:50

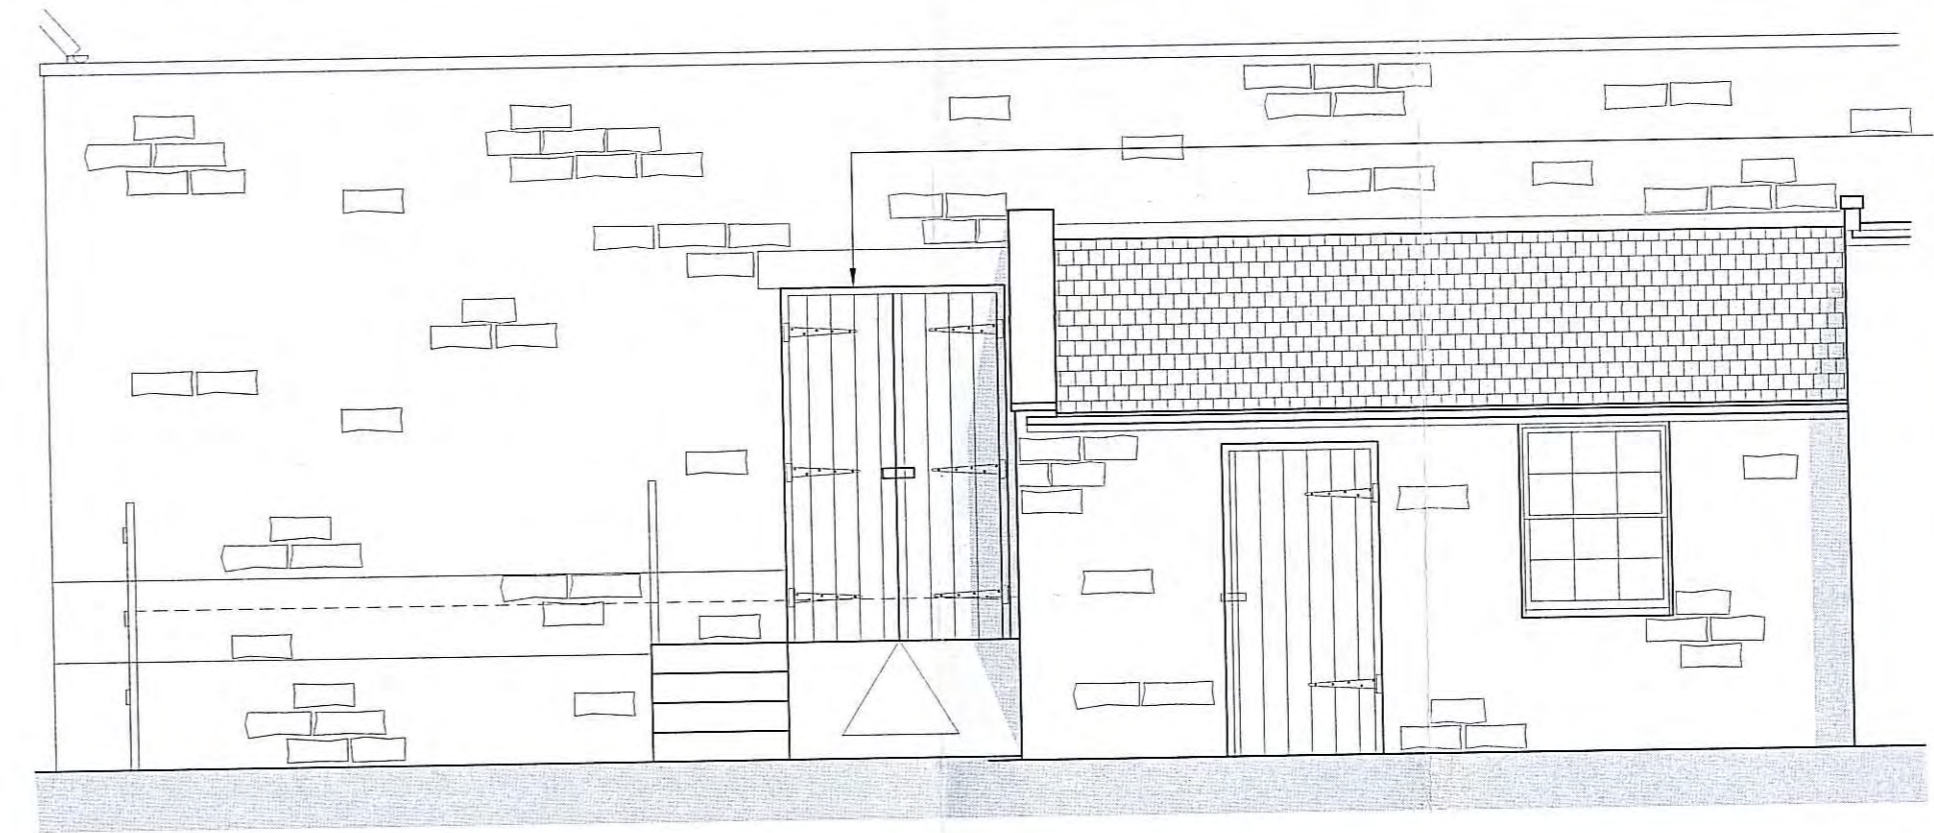

Rear Elevation
Scale 1:50

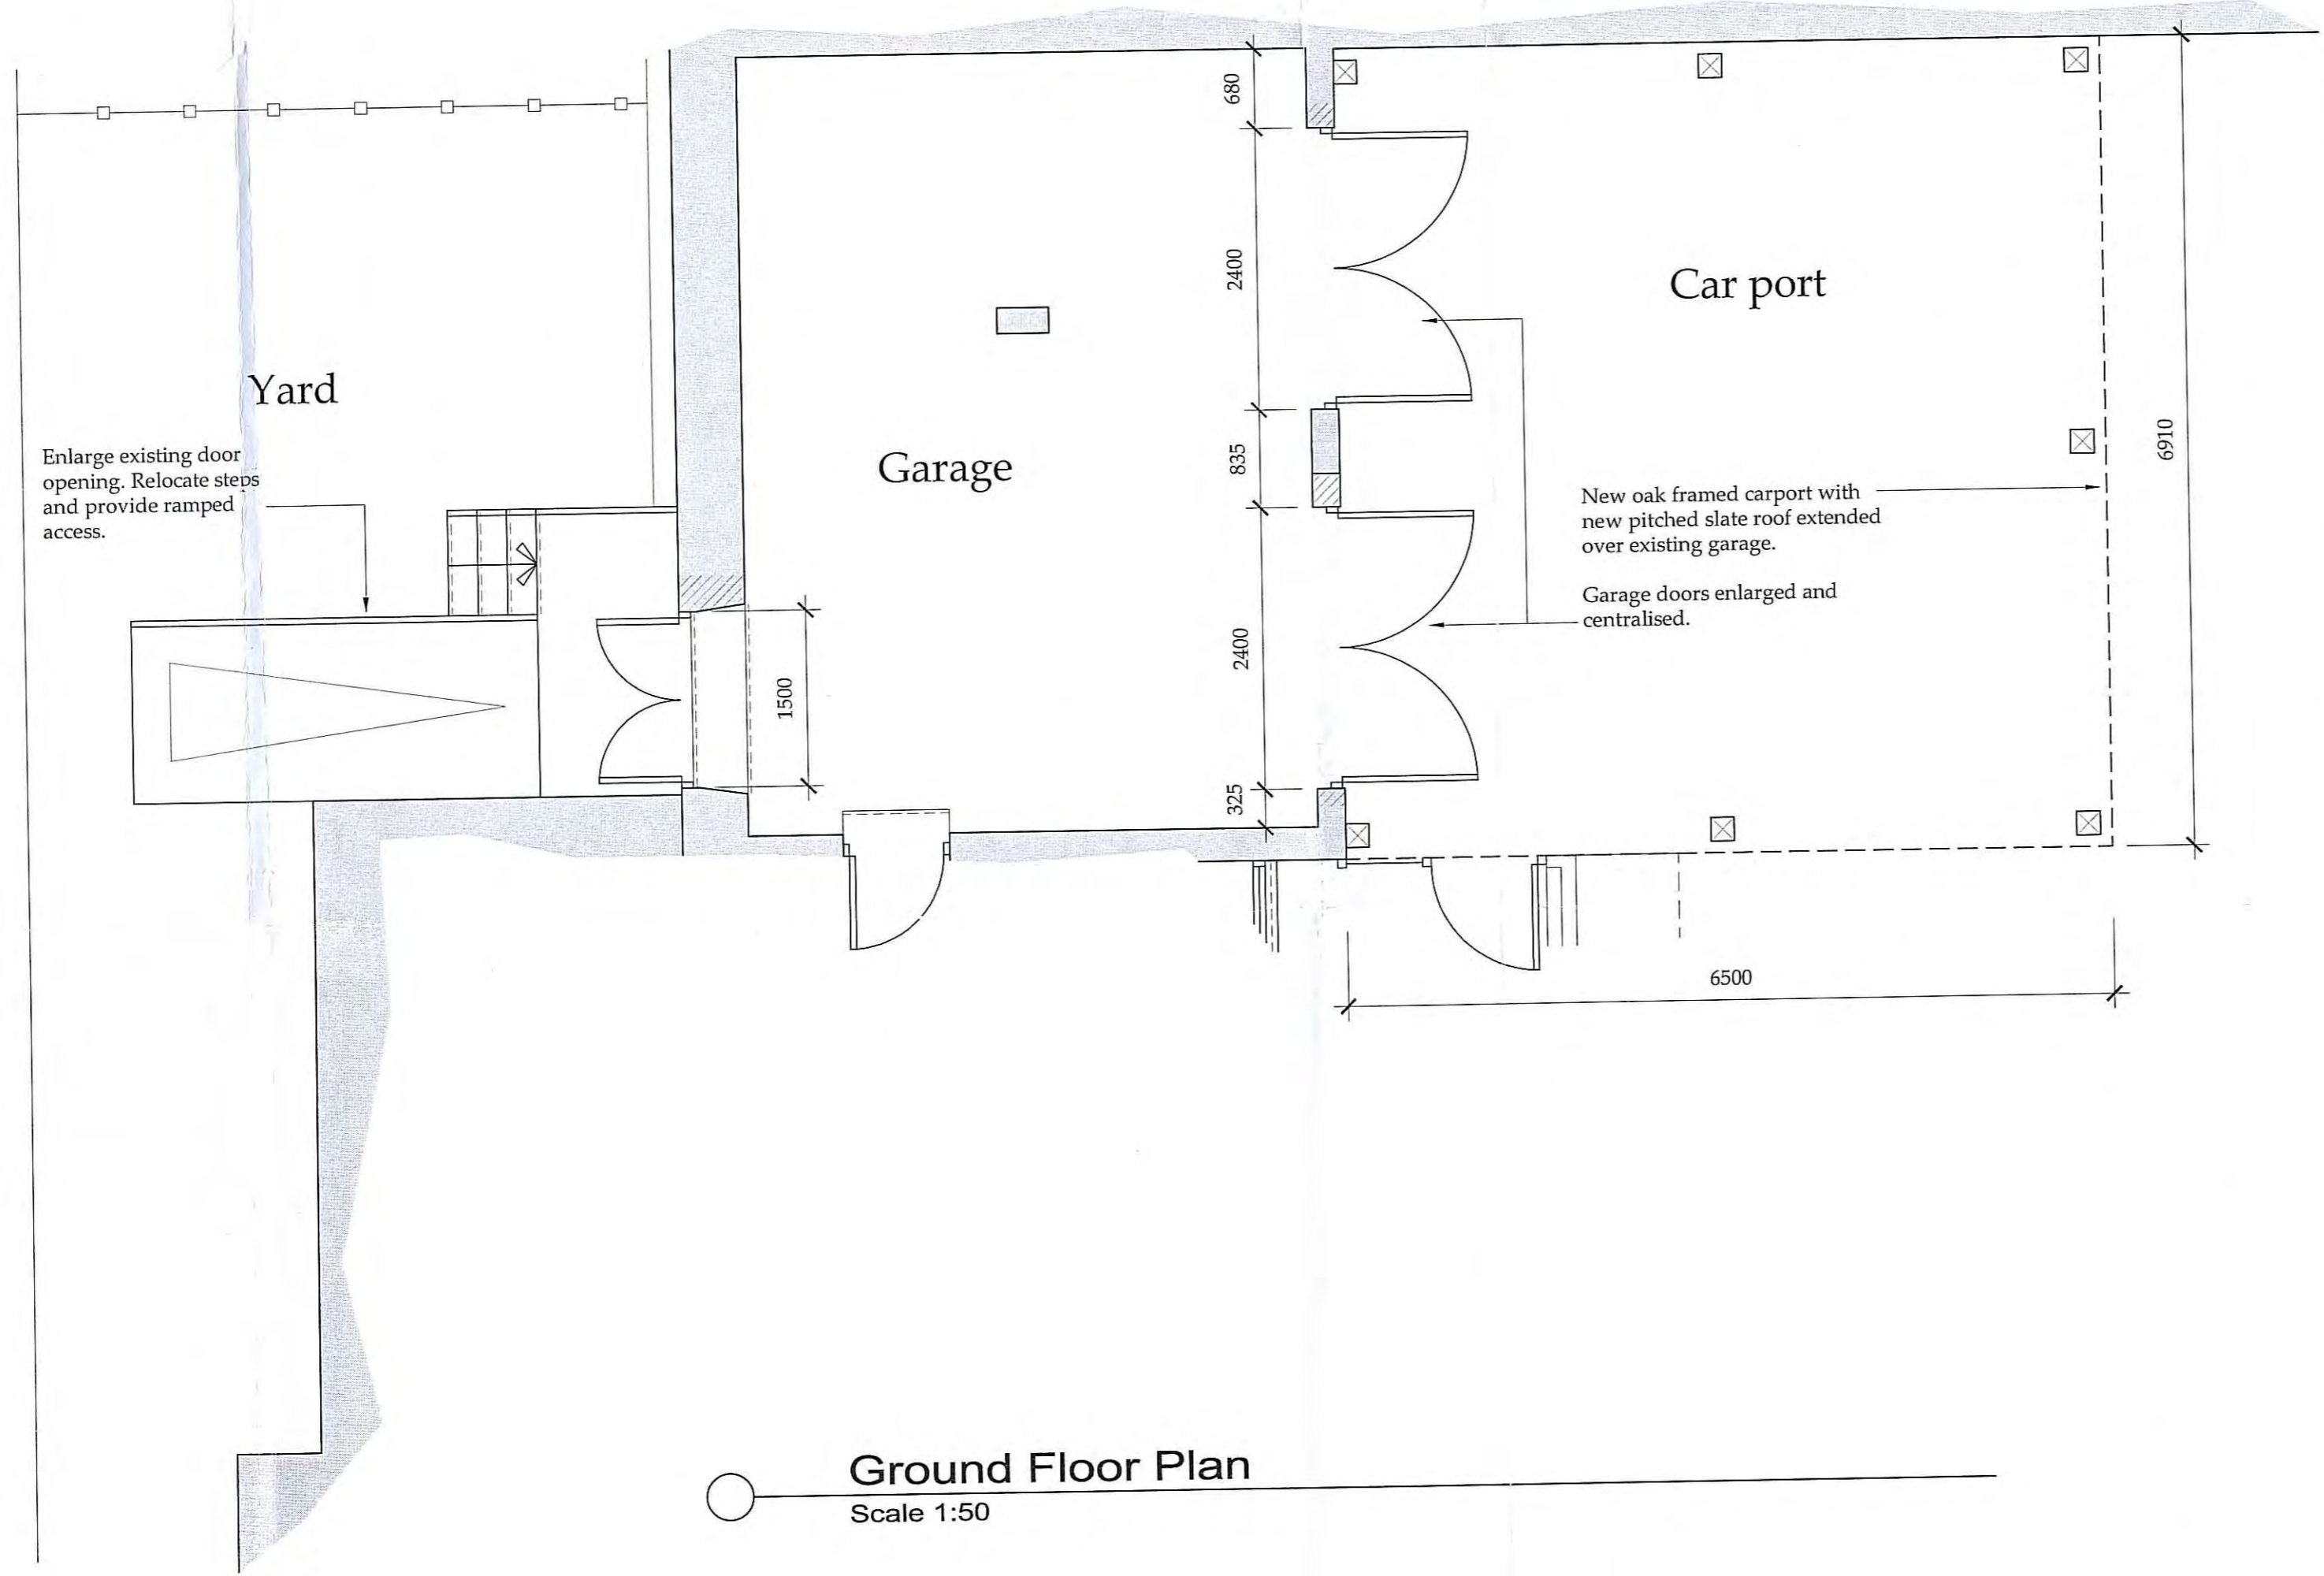

Ground Floor Plan
Scale 1:50

13th Dec 2016

REV	DATE	BY	AMENDMENT
B	10/03/17	CE	Amended to suit clients
A	21/12/16	CE	Issued for approval

bhd
 partnership
 Architecture + Engineering
 Airy Hill Manor, Waterstead Lane,
 Whitby, N. Yorks. YO21 1QB.

CLIENT: Mr L & Mrs S Cowen
 PROJECT: Hollins House
 Grosmont

Drawing: Proposed
 Plan and Elevations

DRAWING STATUS: Preliminary

DRAWN: C Eynon
 CHECKED: N I Duffield

SCALE & SIZE: 1:50@ A1
 DATE: 21/12/16

DRAWING No: D10731-05
 REV: B