




○ **Front Elevation - South**
Scale 1:100

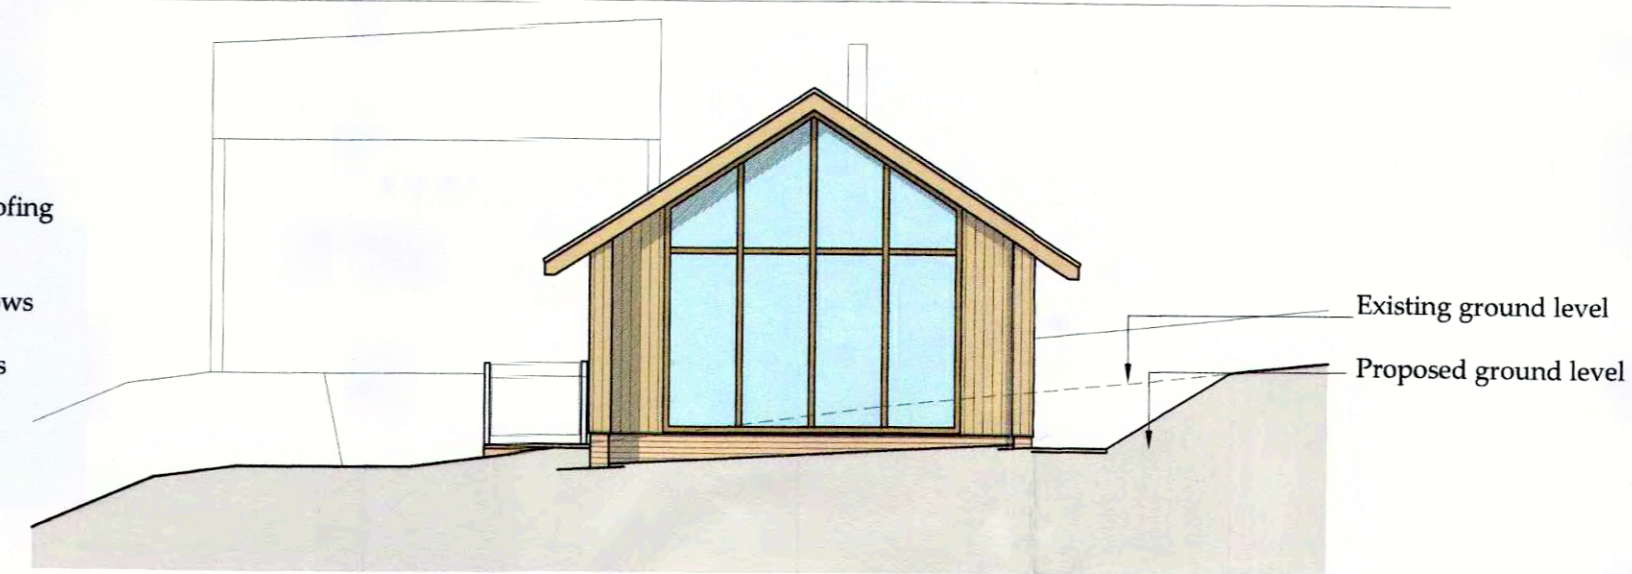


○ **Side Elevation - East**
Scale 1:100

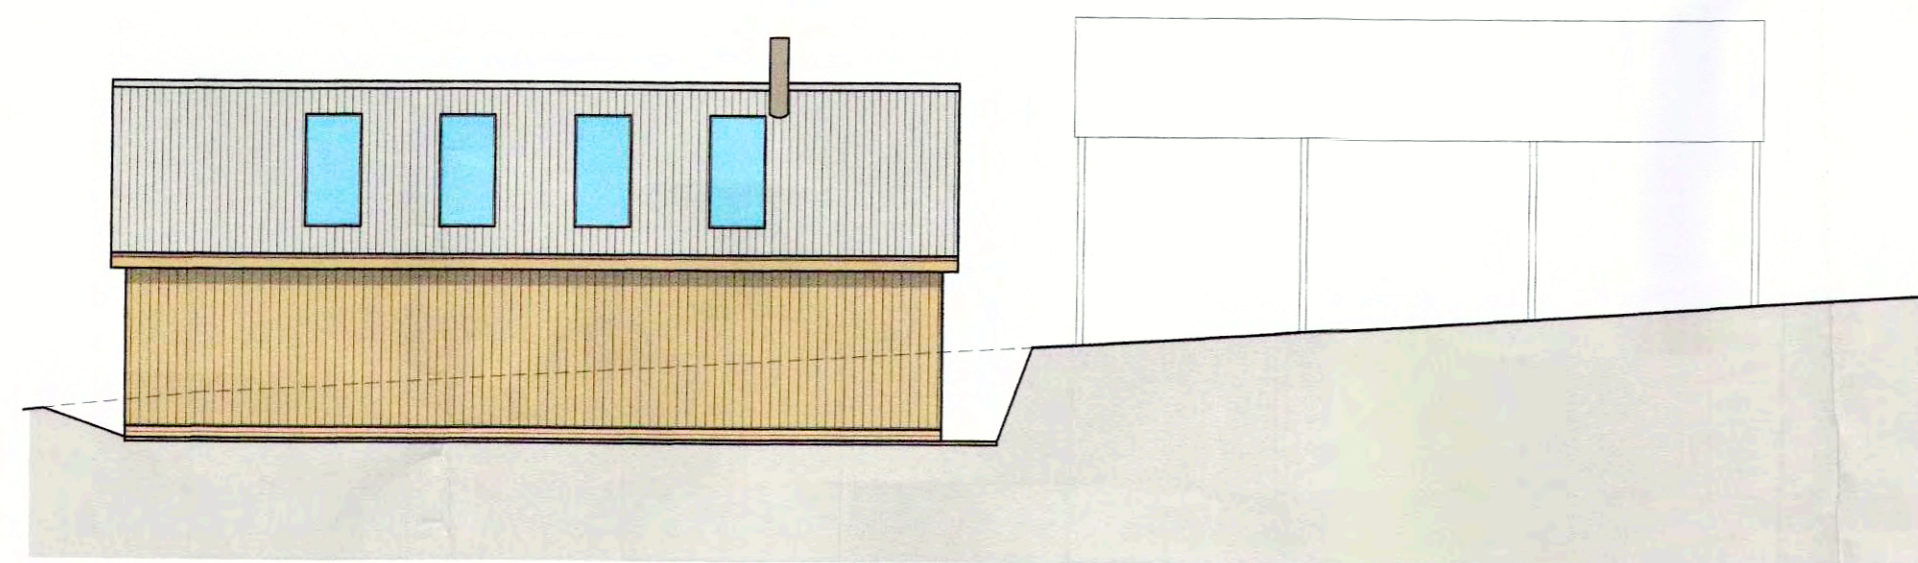

○ **Rear Elevation - North**
Scale 1:100

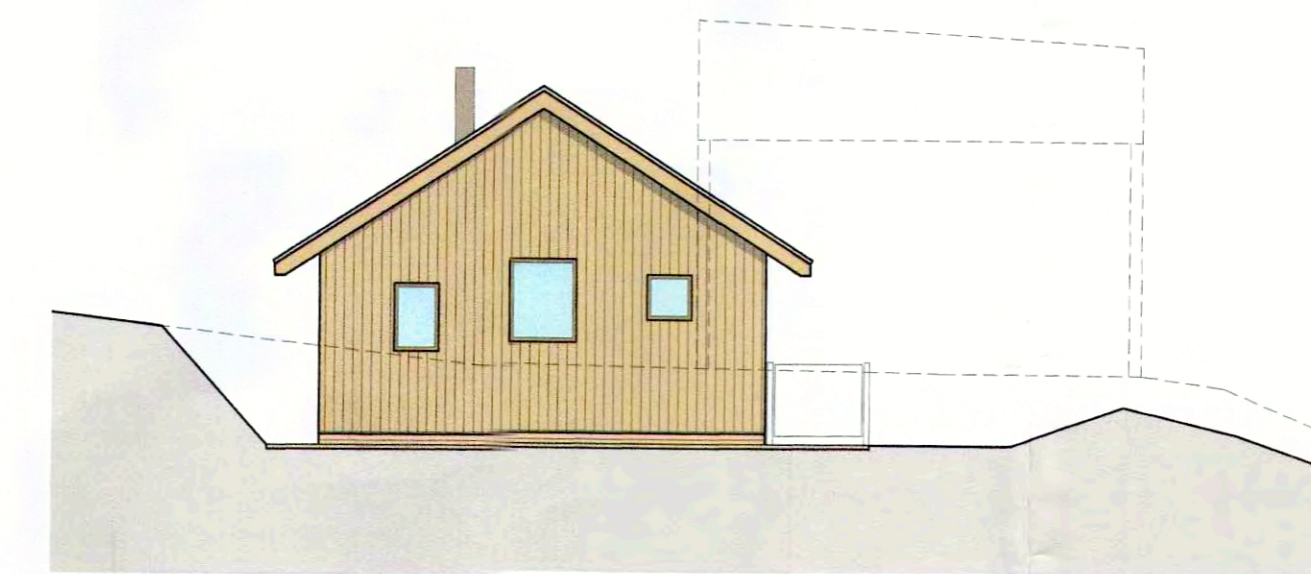

○ **Side Elevation - West**
Scale 1:100

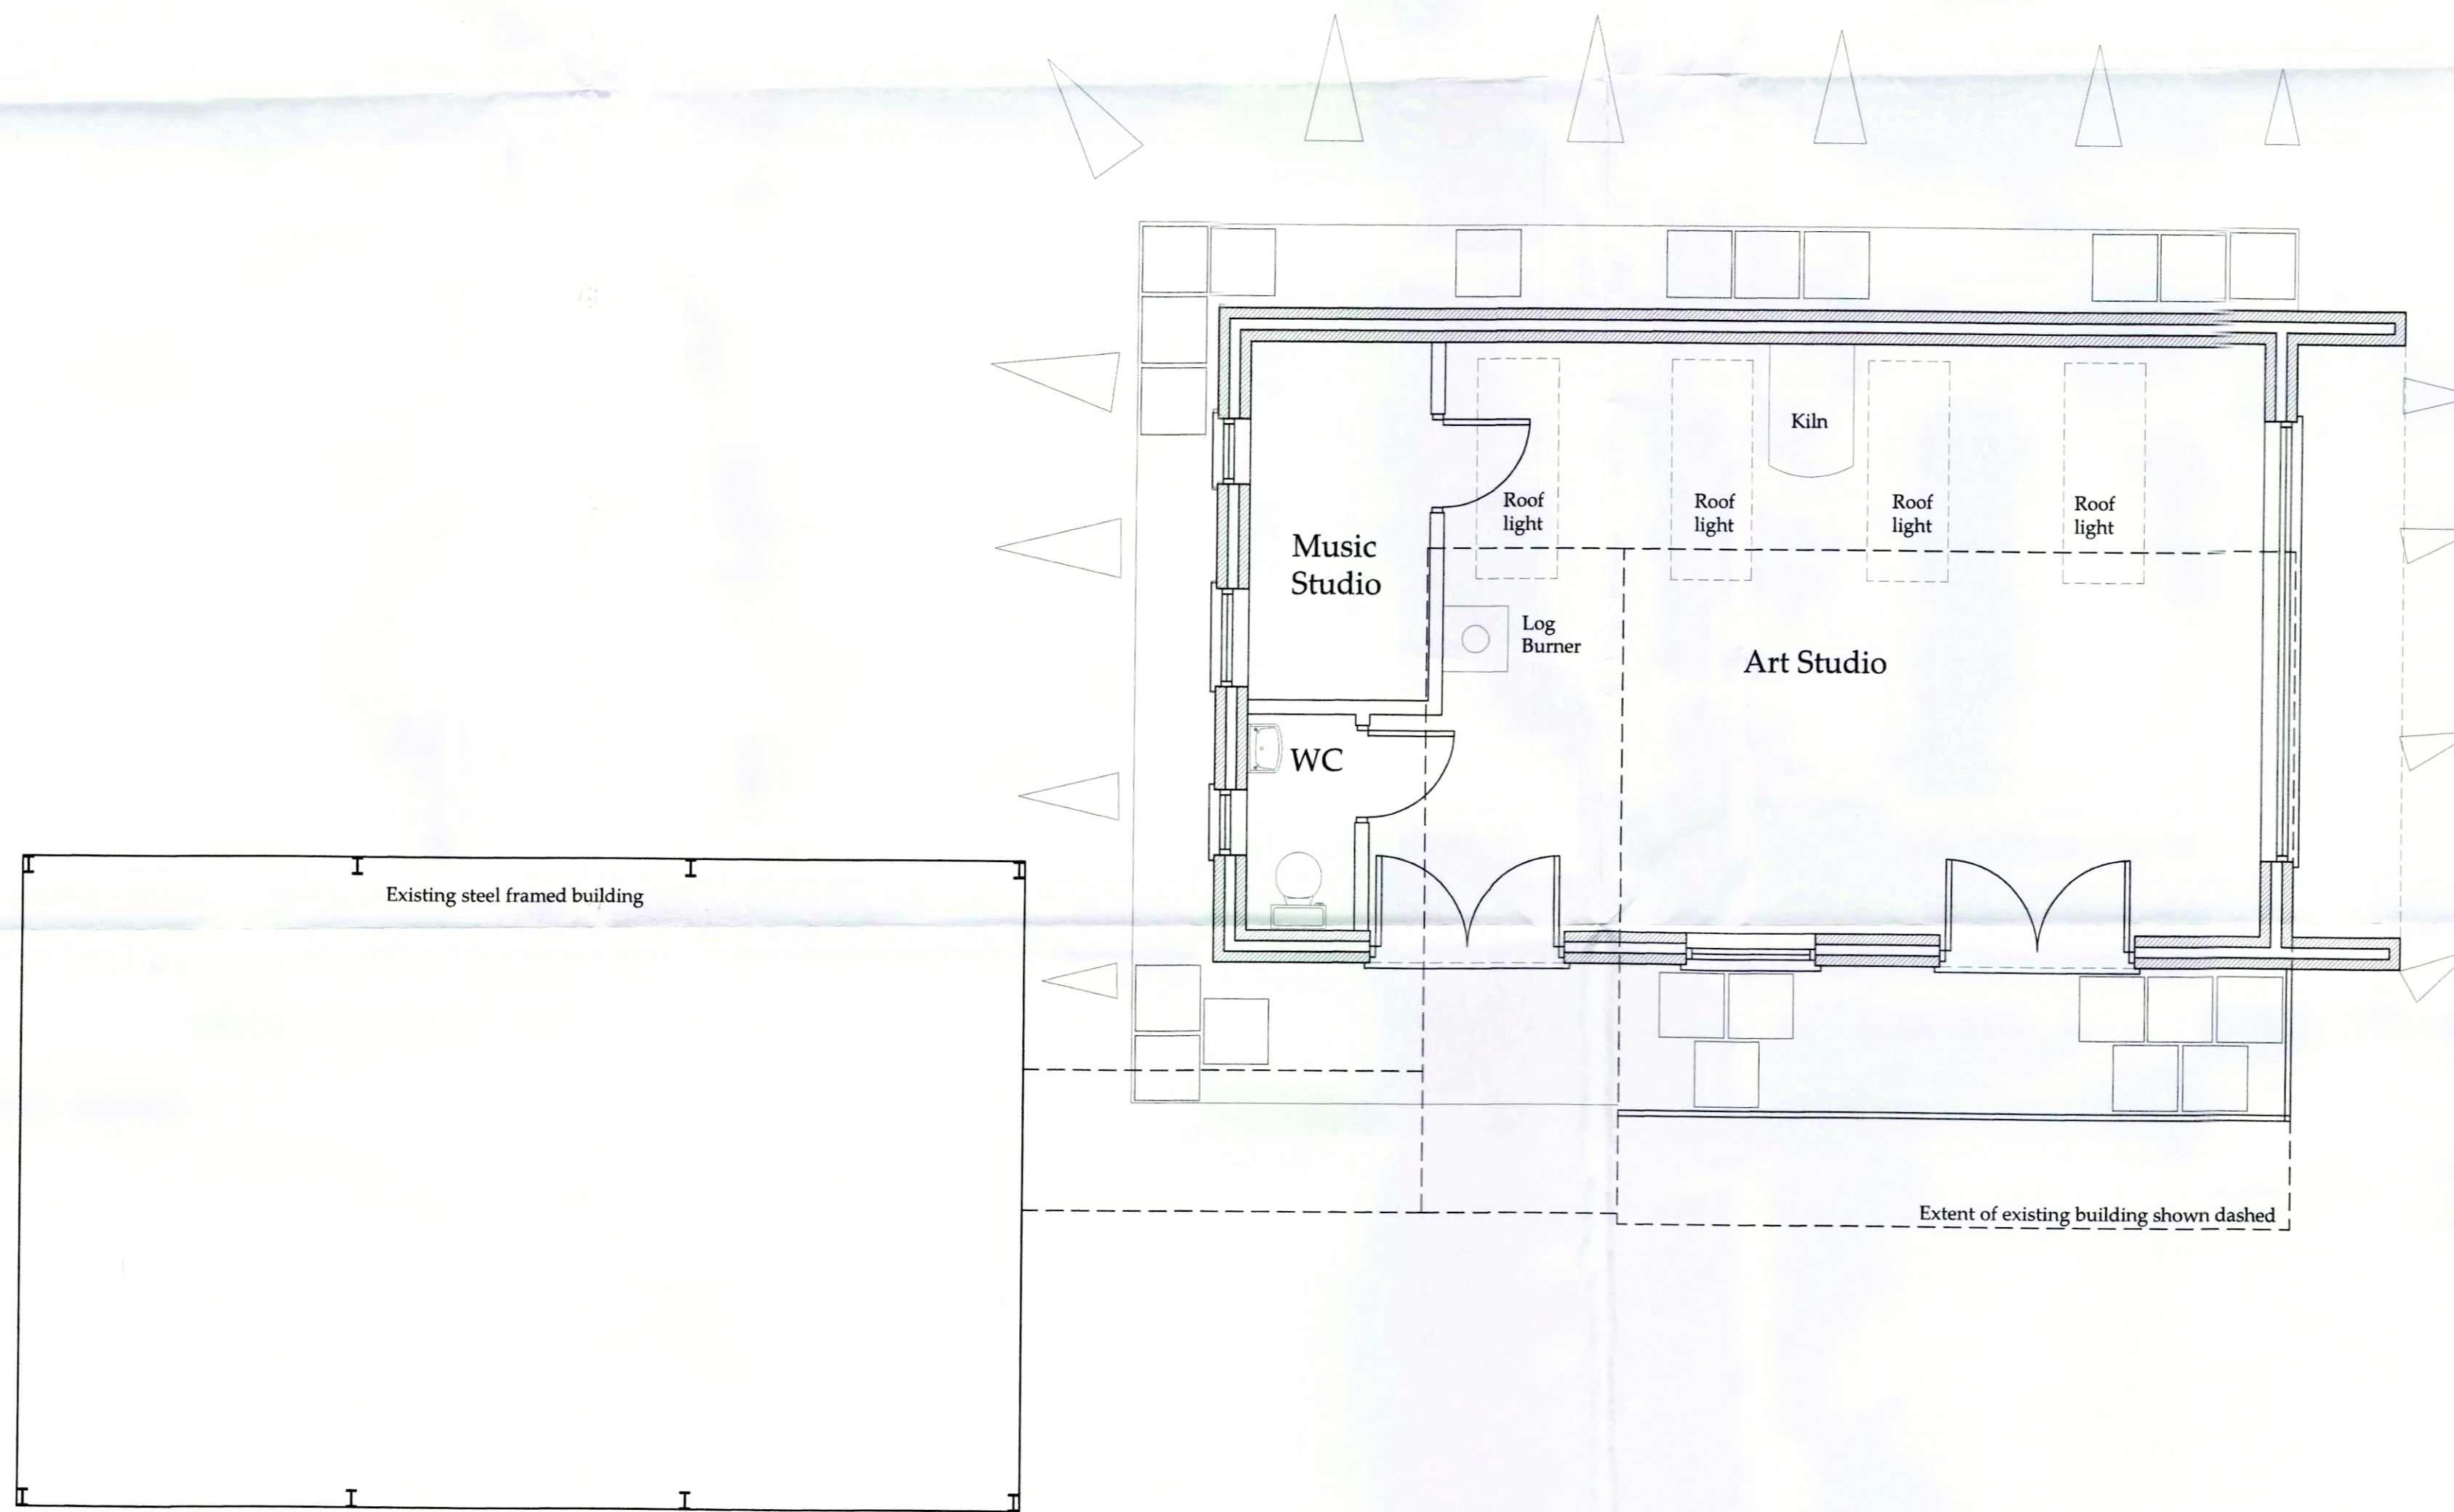

○ **Floor Plan**
Scale 1:50

Do not scale from this drawing, only figured dimensions are to be taken from this drawing.
The contractor must verify all dimensions on site before commencing any work or stop drawings.
The contractor must report any discrepancies before commencing work. If this drawing exceeds the quantities taken in any way, the technician is to be informed before work is initiated.
Work within the construction (design and management) regulations 2015 is not to start until a health & safety plan has been produced. This drawing is copyright and must not be reproduced without consent of BHD Partnership Ltd.

REV	DATE	BY	AMENDMENT
D	10/04/17	CE	Amended to suit clients
C	07/11/16	CE	Labels amended
B	28/10/16	CE	Amended to suit clients
A	11/10/16	CE	Issued for approval

bhd
partnership
Architecture + Engineering

Alry Hill Manor, Waterstead Lane,
Whitby, N. Yorks. YO21 1QR

CLIENT:
Mr O'Connor & Ms Solomons

PROJECT:
**Stable Studio
Groves Hall Woodlands**

Drawing:
**Option 2
Proposed
Plan and Elevation**

DRAWING STATUS:
Preliminary

DRAWN: C Eynon CHECKED: NID

SCALE @ SIZE: 1:50&1:100@ A1 DATE: 11/10/16

DRAWING NO: D11042-04 REV: D

**PROPOSED
Option 2**