

○ Site Plan
Scale 1:1250

○ Block Plan
Scale 1:500

Ordnance Survey Licence No. 100002562


b h d partnership
Airy Hill Manor, Whitby, North Yorkshire, UK, YO21 1QB.

DO NOT SCALE from this drawing. Only figured dimensions are to be taken from this drawing.
The Contractor must verify all dimensions on site before commencing any work or shop drawings.
The Contractor must report any discrepancies before commencing work. If this drawing exceeds the quantities taken in any way, the Technician is to be informed before work is initiated.
Work within The Construction (Design and Management) Regulations 2015 is not to start until a Health & Safety Plan has been produced. This drawing is Copyright and must not be reproduced without consent of BHD Partnership Ltd

REV	DATE	BY	AMENDMENT	CHKD	APVD
A	11.04.17	CW	Issued for approval	TRH	

CLIENT: Mr. D. Wilson		
PROJECT: School Farm, Aislaby		
A3	DRN: C. Walker	DATE: 11.04.17
SCALE: As shown	ISSUE: Planning	

DRAWING TITLE: Site Plan and Block Plan	
DRAWING NR: D11154-01	REV: A

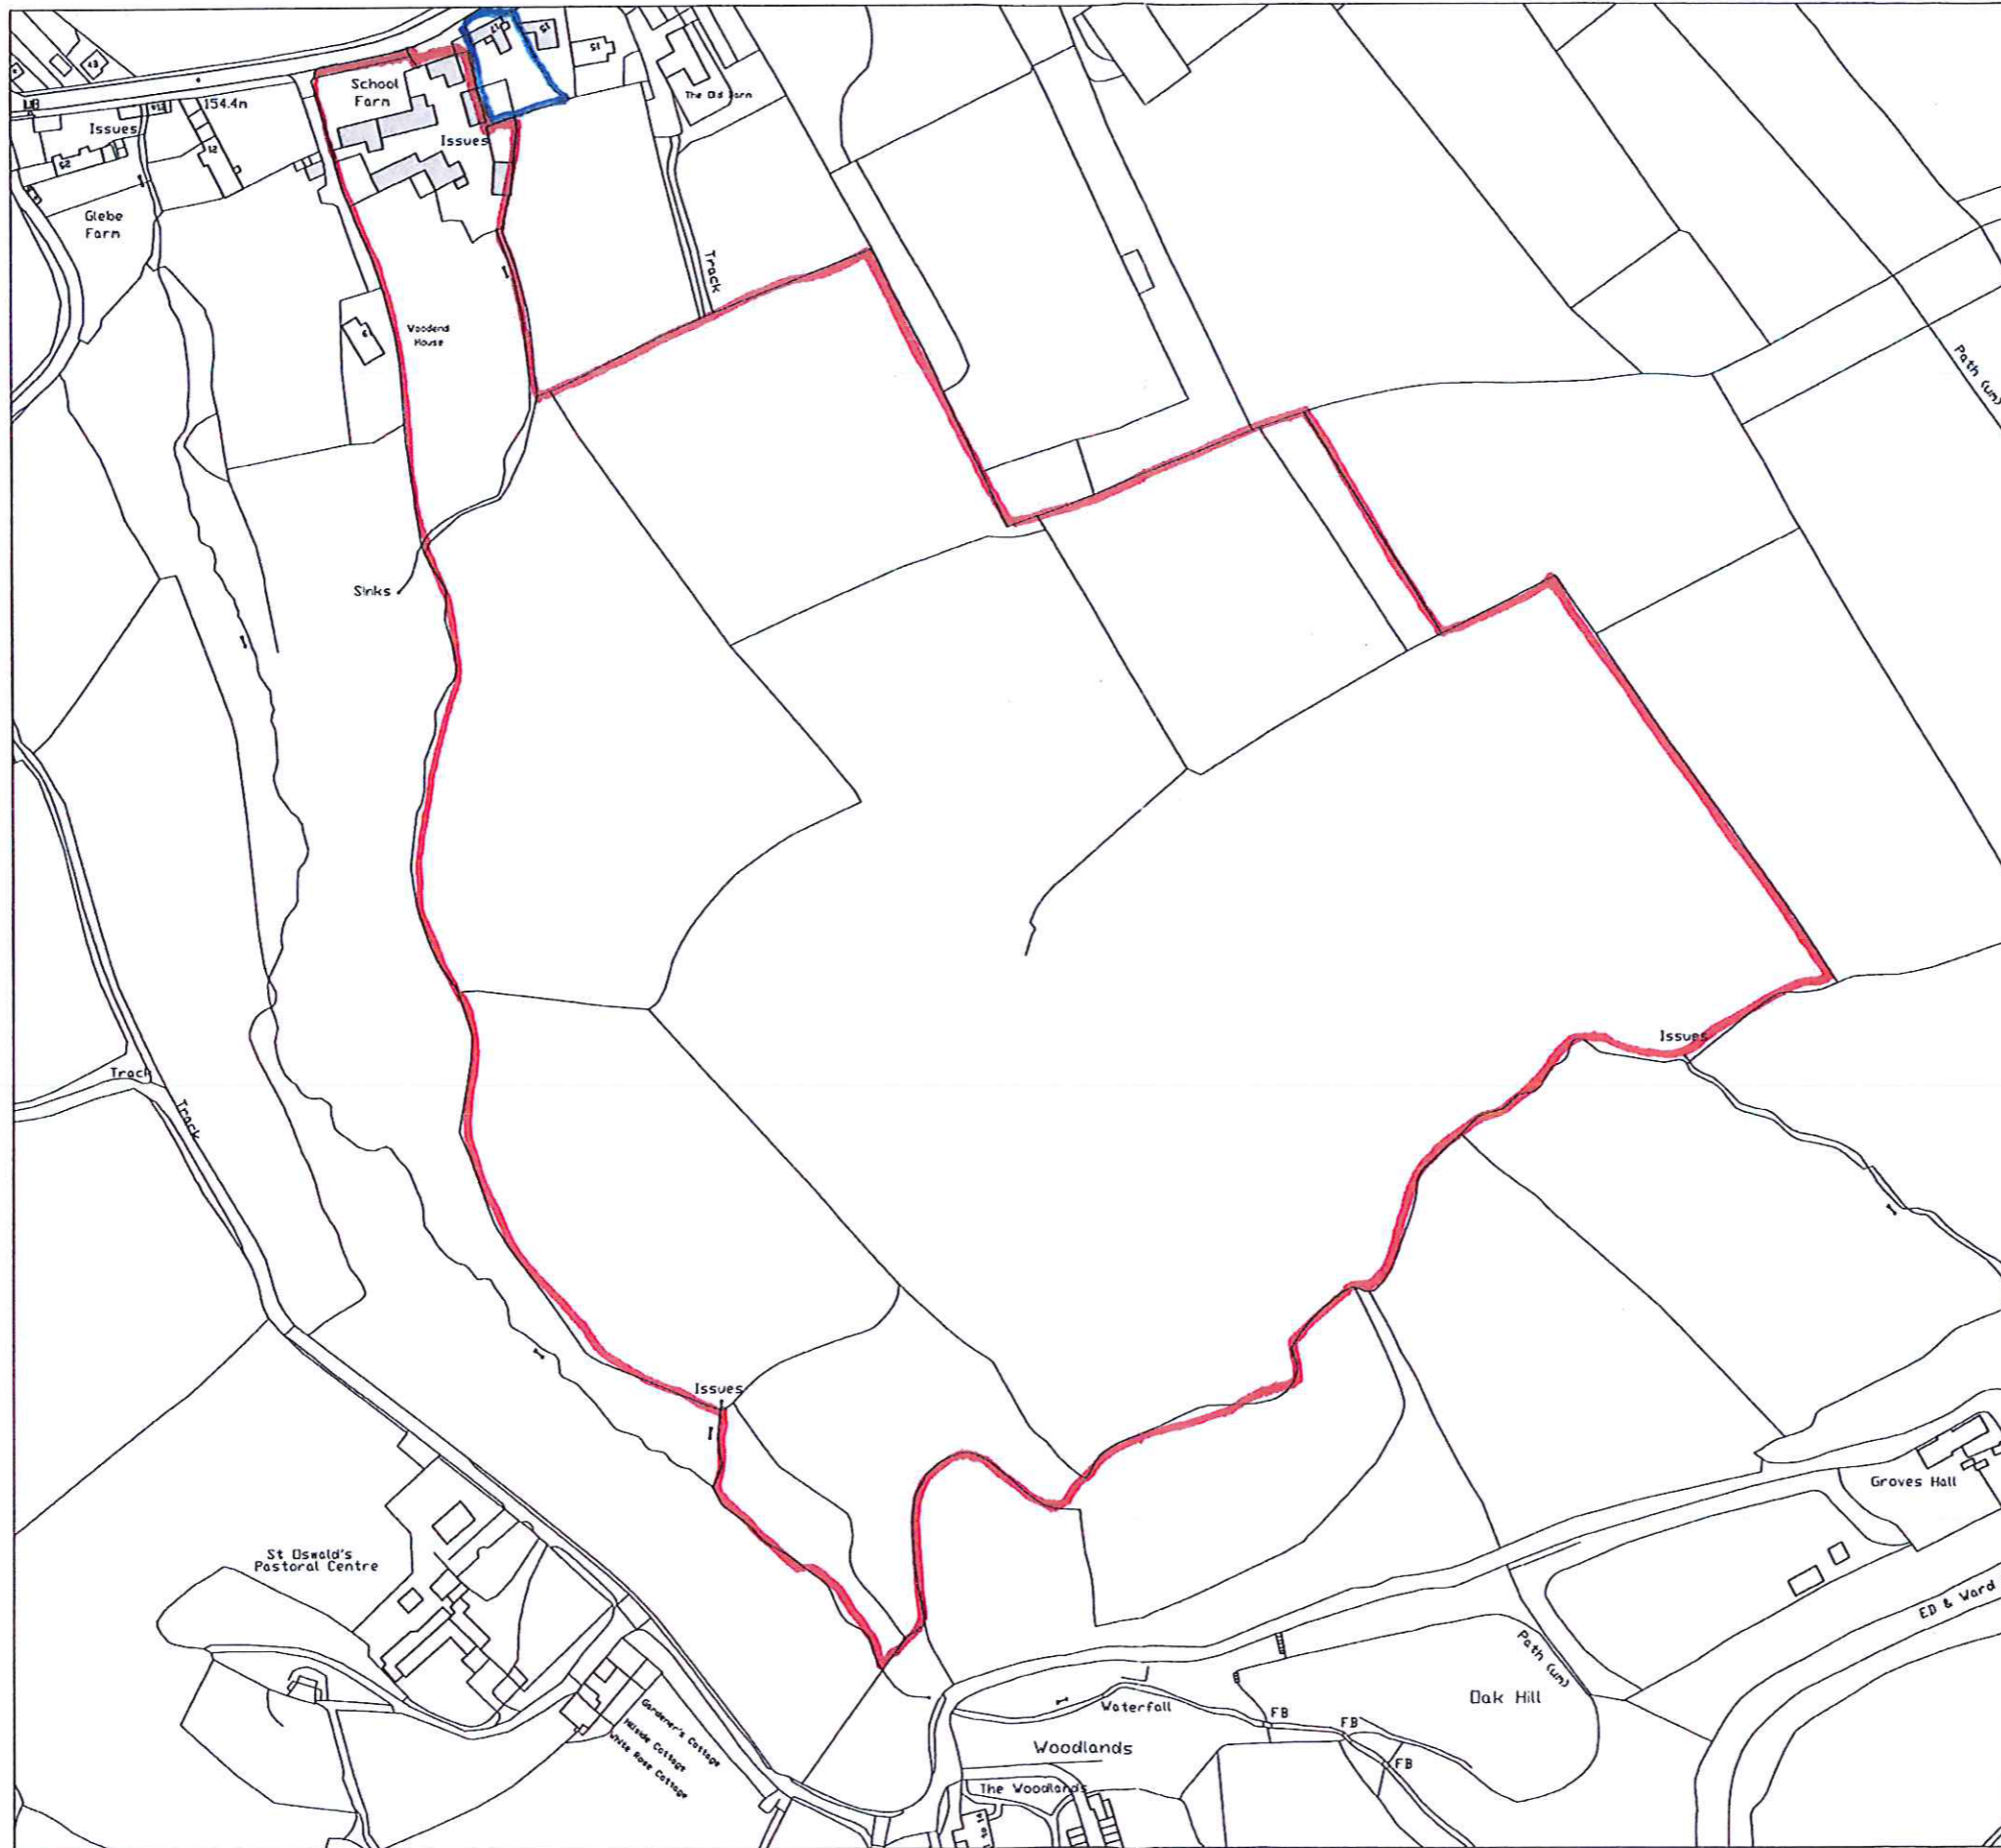

Location Plan
 Scale 1:1250 @ A1, 1:2500 @ A3

Do not scale from this drawing, only figured dimensions are to be taken from this drawing.
 The contractor must verify all dimensions on site before commencing any work or shop drawings.
 The contractor must report any discrepancies before commencing work. If this drawing exceeds the quantities taken in any way, the contractor is to be informed before work is initiated.
 Work within the construction (design and management) regulations 2015 is not to start until a health & safety plan has been produced. This drawing is copyright and must not be reproduced without consent of BHD Partnership Ltd.

NYMNPA
 11 MAY 2017

REV	DATE	BY	REVISION
A	11.04.17	CW	Issued for approval

bhd
 partnership
 Architecture + Engineering
 Any Hill Manor, Waterstead Lane,
 Whitby, N. Yorks. YO21 1QB.

CLIENT: Mr. D. Wilson




PROJECT: School Farm, Aislaby, Whitby.

DRAWING: Location Plan

DRAWING STATUS: Planning

SCALE & SIZE: 1:1250 @ A1 DATE: 11.04.17

DRAWING No: D11154-00 REV: A

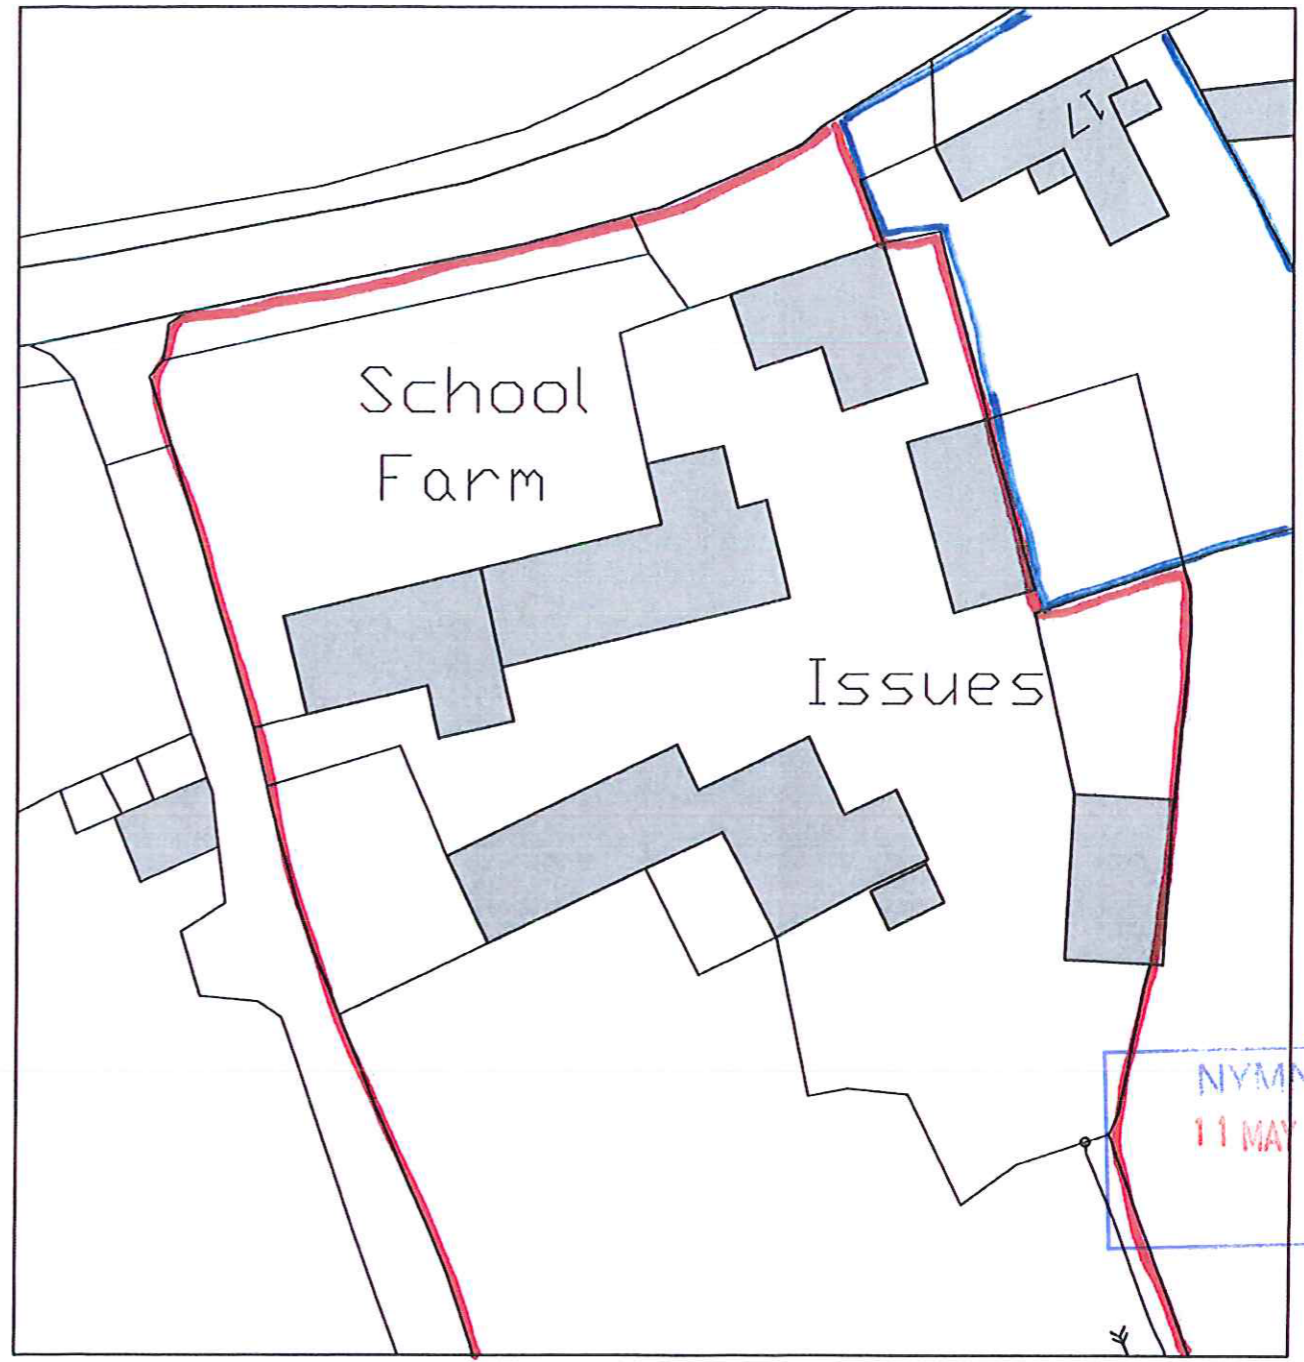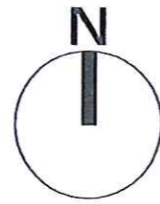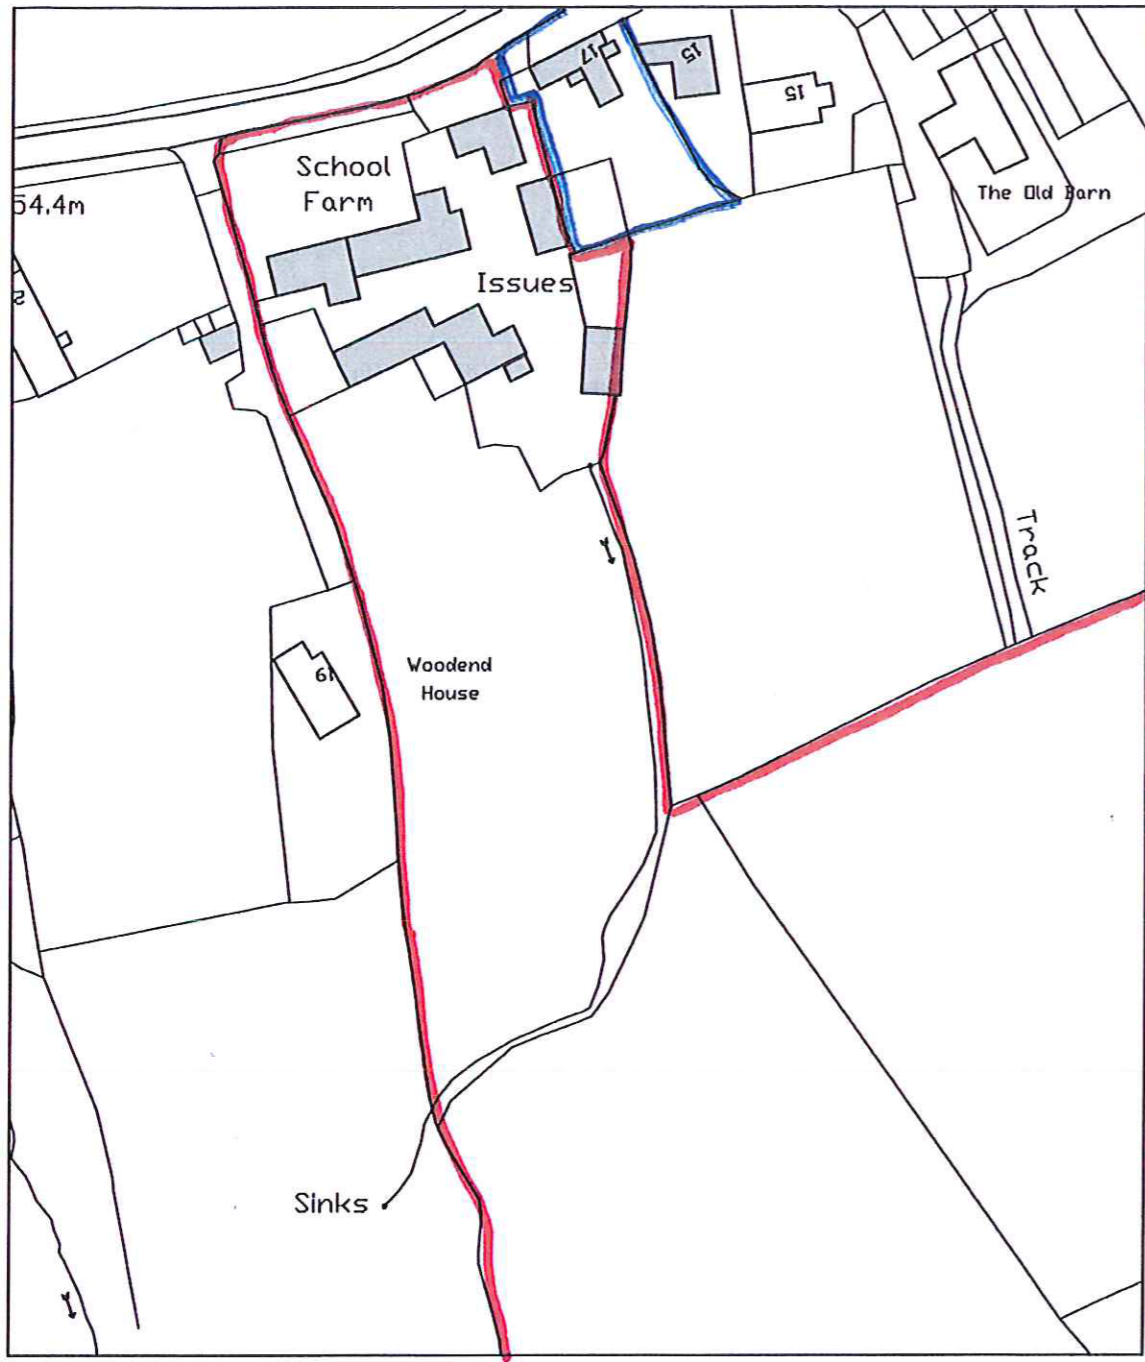

○ Site Plan
Scale 1:1250

○ Block Plan
Scale 1:500

Ordnance Survey Licence No. 100002562

b h d partnership
Airy Hill Manor, Whitby, North Yorkshire, UK, YO21 1QB.

©DO NOT SCALE from this drawing. Only figured dimensions are to be taken from this drawing.
 ©The Contractor must verify all dimensions on site before commencing any work or shop drawings.
 The Contractor must report any discrepancies before commencing work. If this drawing exceeds the quantities taken in any way, the Technician is to be informed before work is initiated.
 Work within The Construction (Design and Management) Regulations 2015 is not to start until a Health & Safety Plan has been produced. This drawing is Copyright and must not be reproduced without consent of BHD Partnership Ltd

REV	DATE	BY	AMENDMENT	CHKD	APVD
A	11.04.17	CW	Issued for approval	TRH	

CLIENT: Mr. D. Wilson		
PROJECT: School Farm, Aislaby		
A3	DRN: C. Walker	DATE: 11.04.17
SCALE: As shown	ISSUE: Planning	

DRAWING TITLE: Site Plan and Block Plan	
DRAWING NR: D11154-01	REV: A