


Amendments/Additional Information


- Amended layout of buildings/outside areas
- Additional background information
- Amended design
- Revised access arrangements
- Change of description of proposed development
- Change in site boundaries
- Other (as specified below)

.....
Additional Plans to clarify the proposal is
for alterations + extensions - not a
replacement dwelling.
.....


Do not scale from this drawing, only figured dimensions are to be taken from this drawing.
 The contractor must verify all dimensions on site before commencing any work or stop drawings.
 The contractor must report any discrepancies before commencing work. If this drawing exceeds the quantities taken in any way, the contractor is to be informed before work is initiated.
 Work under the construction (design and management) regulations 2015 is not to start until a health & safety plan has been produced. This drawing is copyright and must not be reproduced without consent of bhd Partnership Ltd.

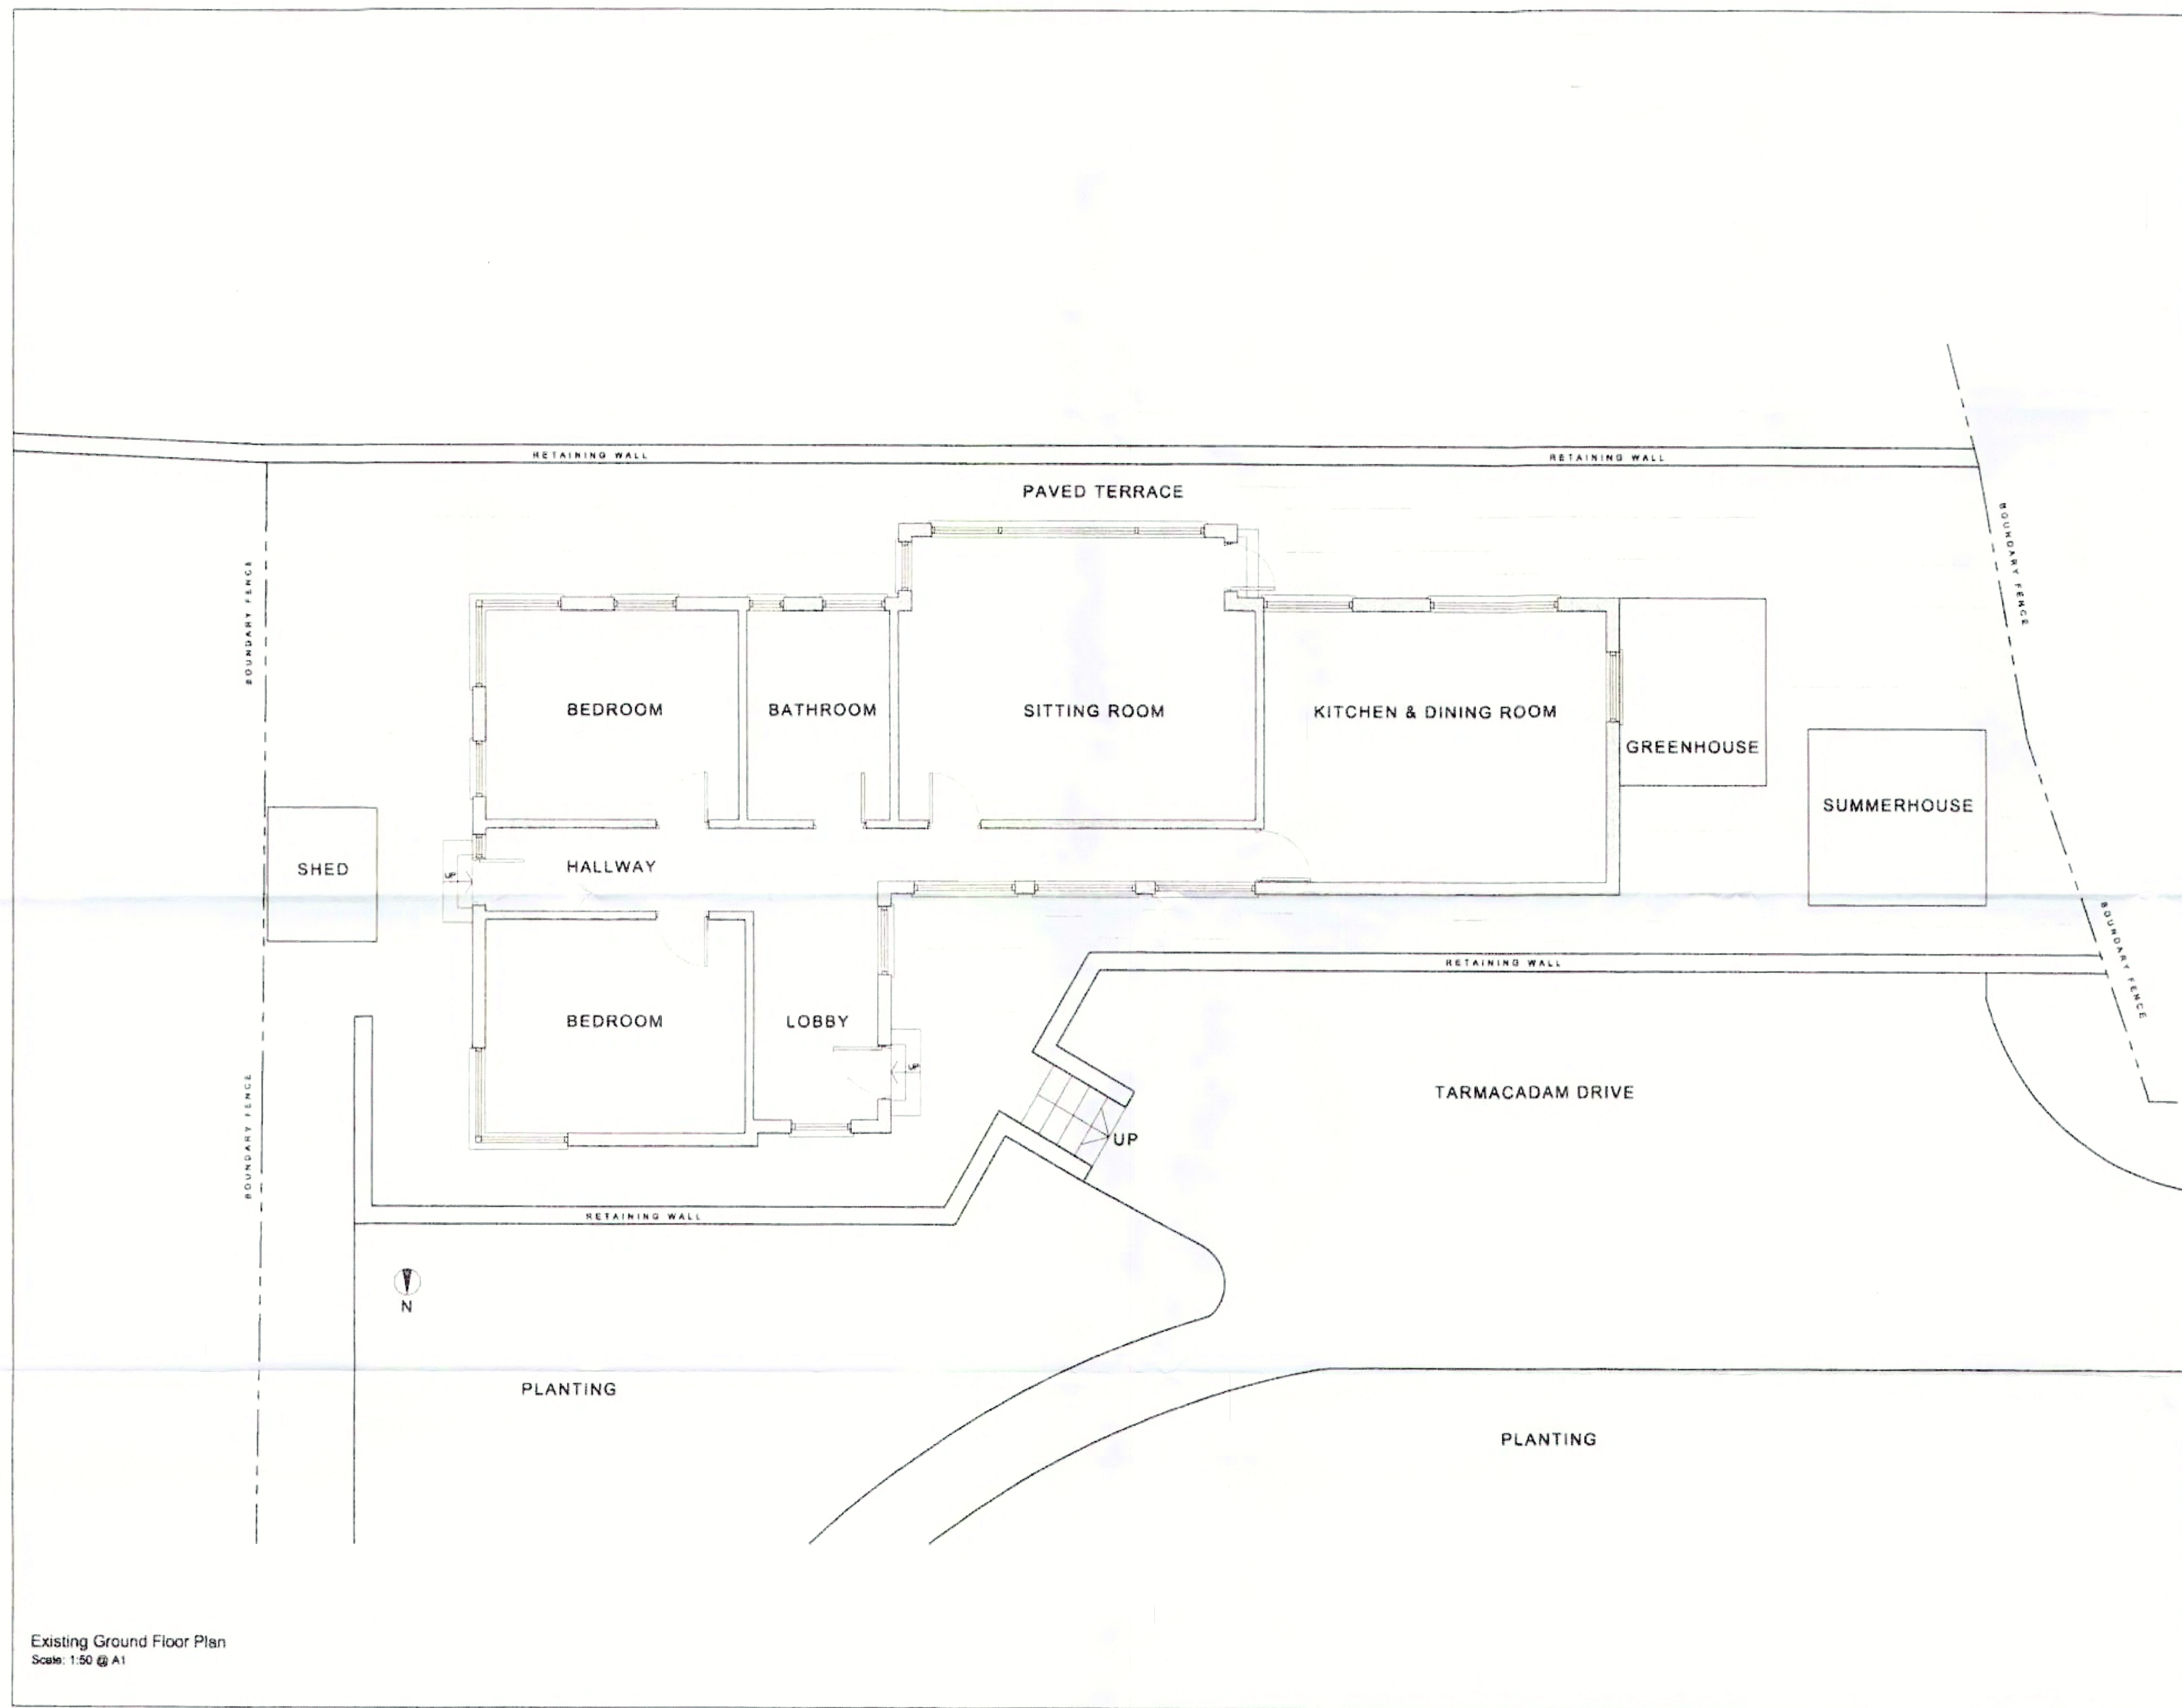


Existing Ground Floor Plan
 Scale: 1:50 @ A1

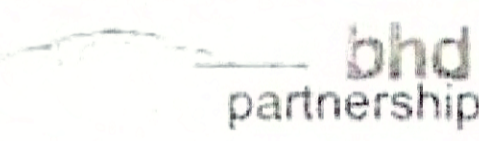REV	DATE	BY	DESCRIPTION
 ARCHITECTURE • ENGINEERING <small>Any third party, who is named herein, is not to be construed as an endorsement of the services of bhd partnership.</small>			
CLIENT	Mr D. & Mrs K. Catley		
PROJECT	21 Egton Road Aislaby		
WORK	Existing Floor Plan		
DRAWING STAGE	Preliminary		
DESIGNER	PLANNED	DATE	
	Maria Kuty		
SCALE & SIZE	DATE		
1:50 @ A1	12.04.2017		
DRAWING NO.	REV		
11080_03			

Do not scale from this drawing, only figured dimensions are to be taken from this drawing.
 The contractor must verify all dimensions on site before commencing any work or shop drawings.
 The contractor must report any discrepancies before commencing work. If this drawing exceeds the quantities taken in any way, the architect is to be informed before work is initiated.
 Work within the construction (design and management) regulations 2015 is not to start until a health & safety plan has been produced. This drawing is copyright and must not be reproduced without consent of bhd Partnership Ltd.

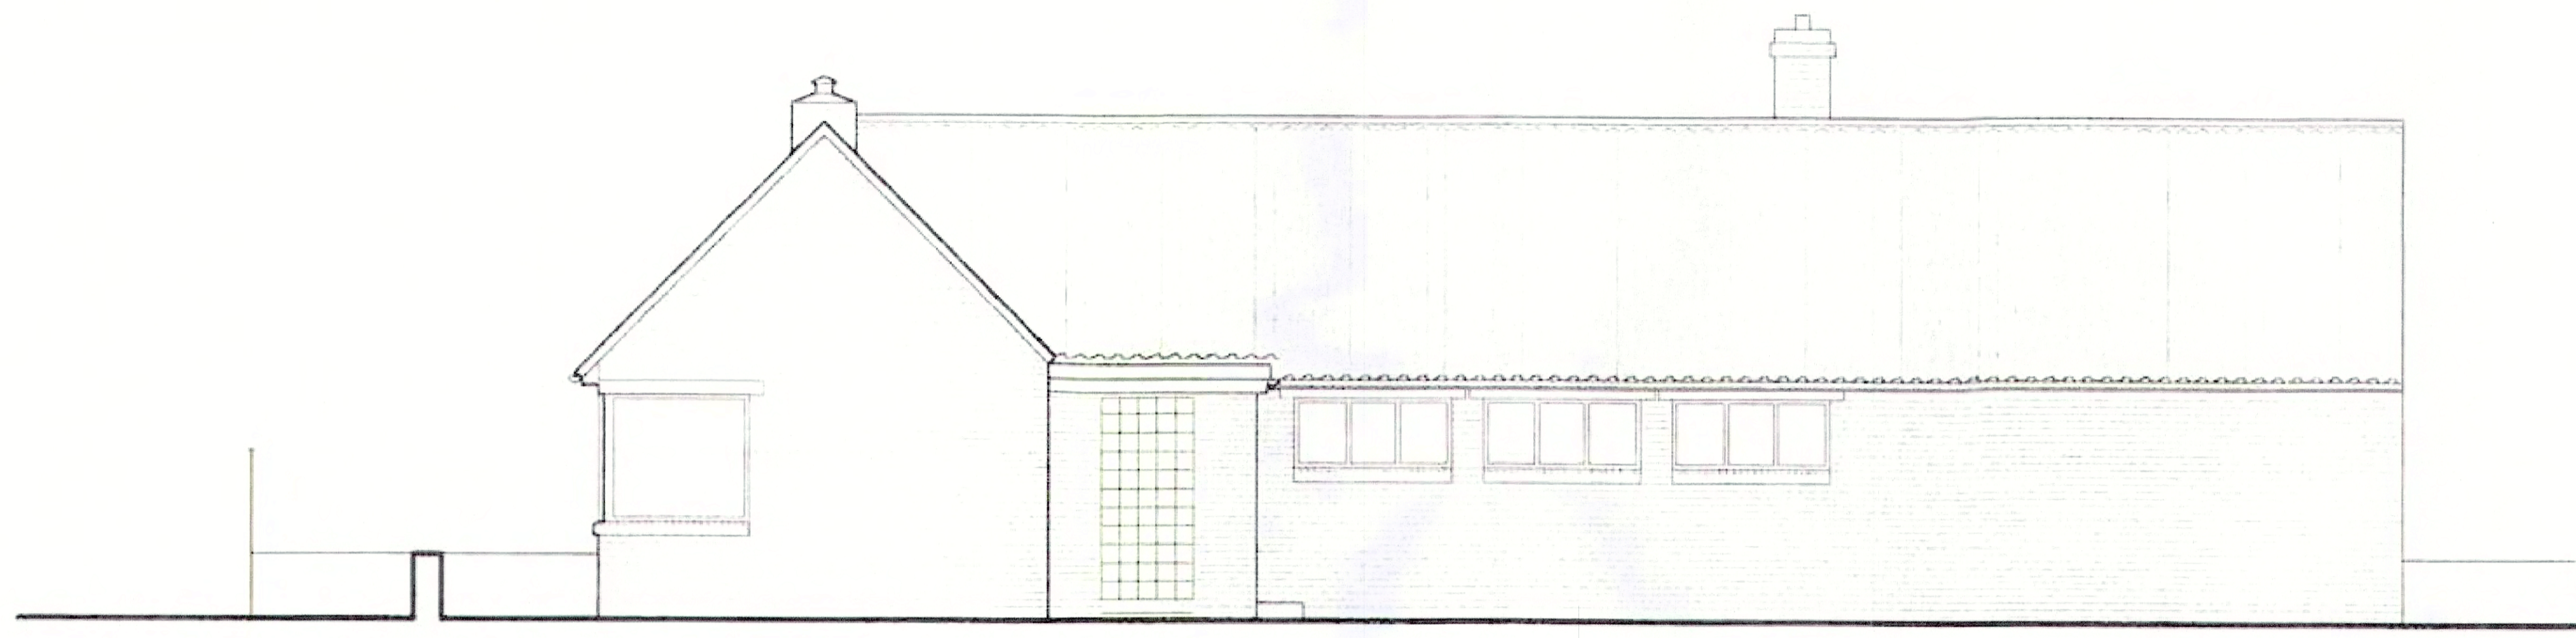

Existing Front (North) Elevation
 Scale: 1:50 @ A1

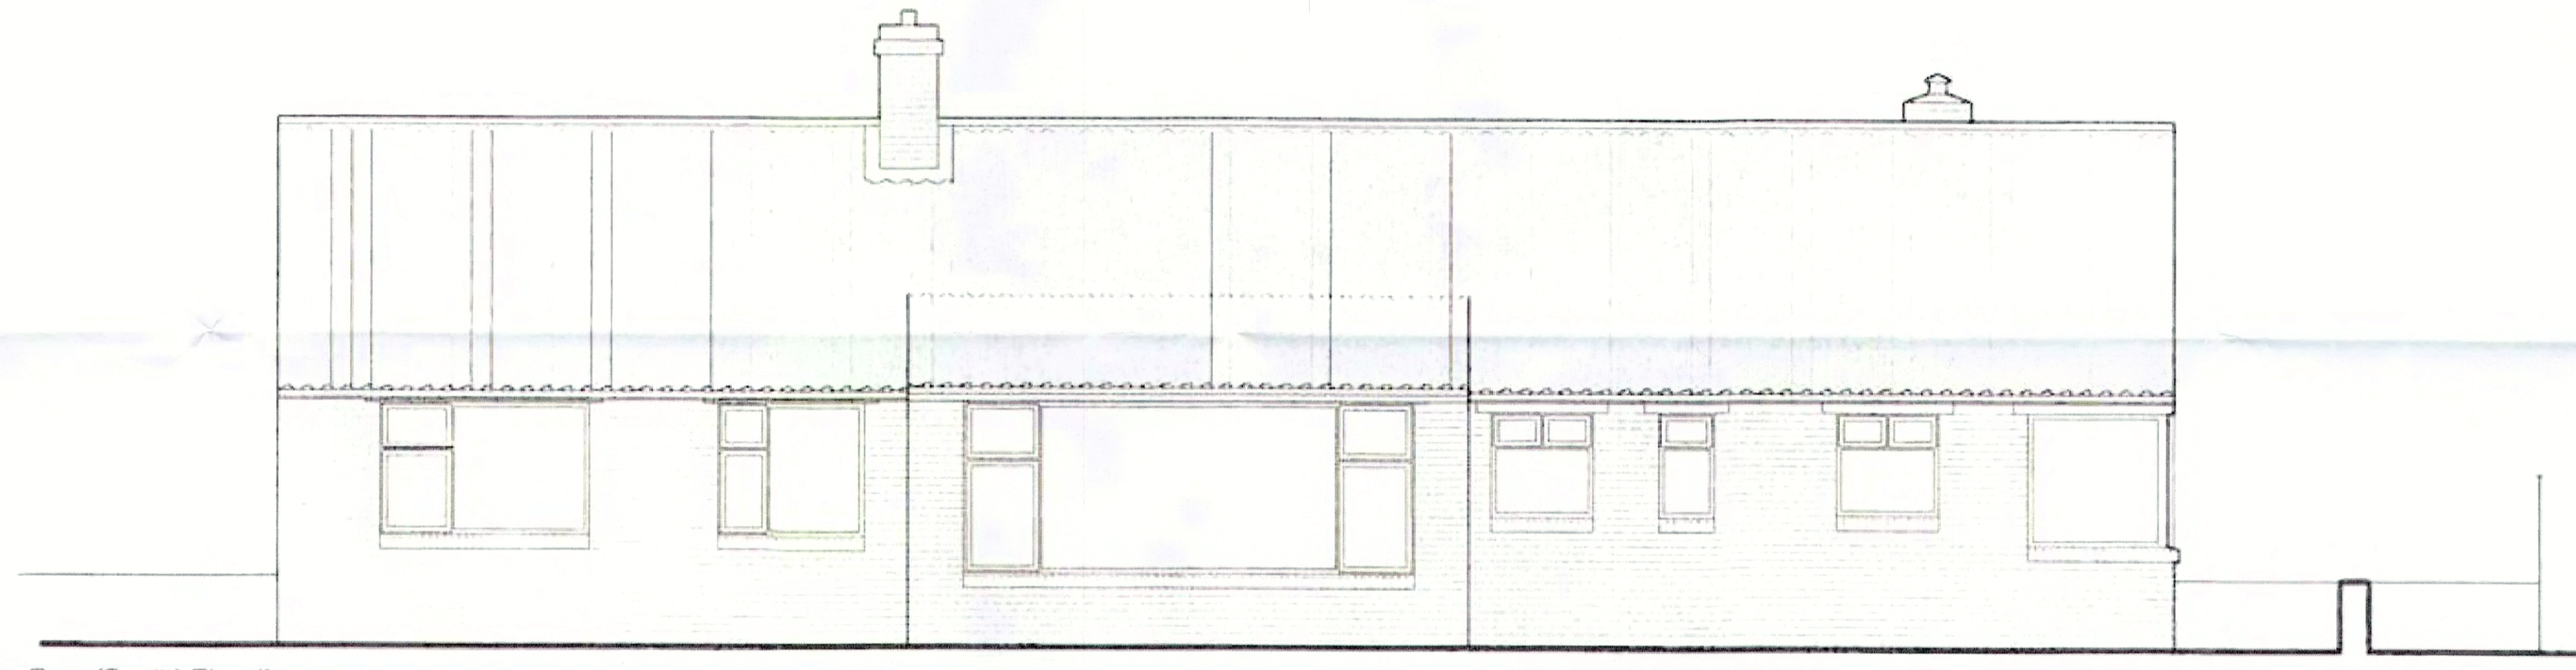

Existing Rear (South) Elevation
 Scale: 1:50 @ A1




Existing West Elevation
 Scale: 1:50 @ A1



Existing East Elevation
 Scale: 1:50 @ A1

REV	DATE	BY	REVISION

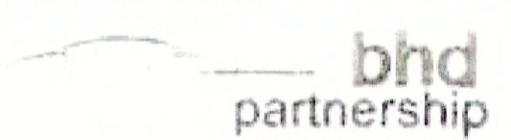
 Architecture + Engineering
 115 The Market, Wakefield LS1 1TA
 Wakefield, W. Yorkshire, YO1 1TA

CLIENT: Mr D. & Mrs K. Catley
 PROJECT: 21 Egton Road Aislaby
 DRAWING: Existing Elevations
 DRAWING DATE: Preliminary
 DRAWN: Marie Kay
 CHECKED: []
 SCALE & SET: 1:50 @ A1
 DATE: 12.04.2017
 DRAWING NO: 11080_04
 REV: []

Do not scale from the drawing, any figured dimensions are to be taken from the drawing.
 The contractor must verify all dimensions on site before commencing any work or shop drawings.
 The contractor must report any discrepancies before commencing work. If the drawing exceeds the quantities taken in any way, the contractor is to be informed before work is initiated.
 Work within the construction (design and management) regulations 2015 is not to start until a notice & safety plan has been produced. The drawing is copyright and must not be reproduced without consent of BHD Partnership Ltd.


EXISTING WALLS TO BE RETAINED SHOWN IN ORANGE

EXISTING GREENHOUSE ATTACHED TO THE DWELLING

EXISTING SUMMERHOUSE

EXISTING FOOTPRINT, IN BLUE

PROPOSED EXTENSION HATCHED RED

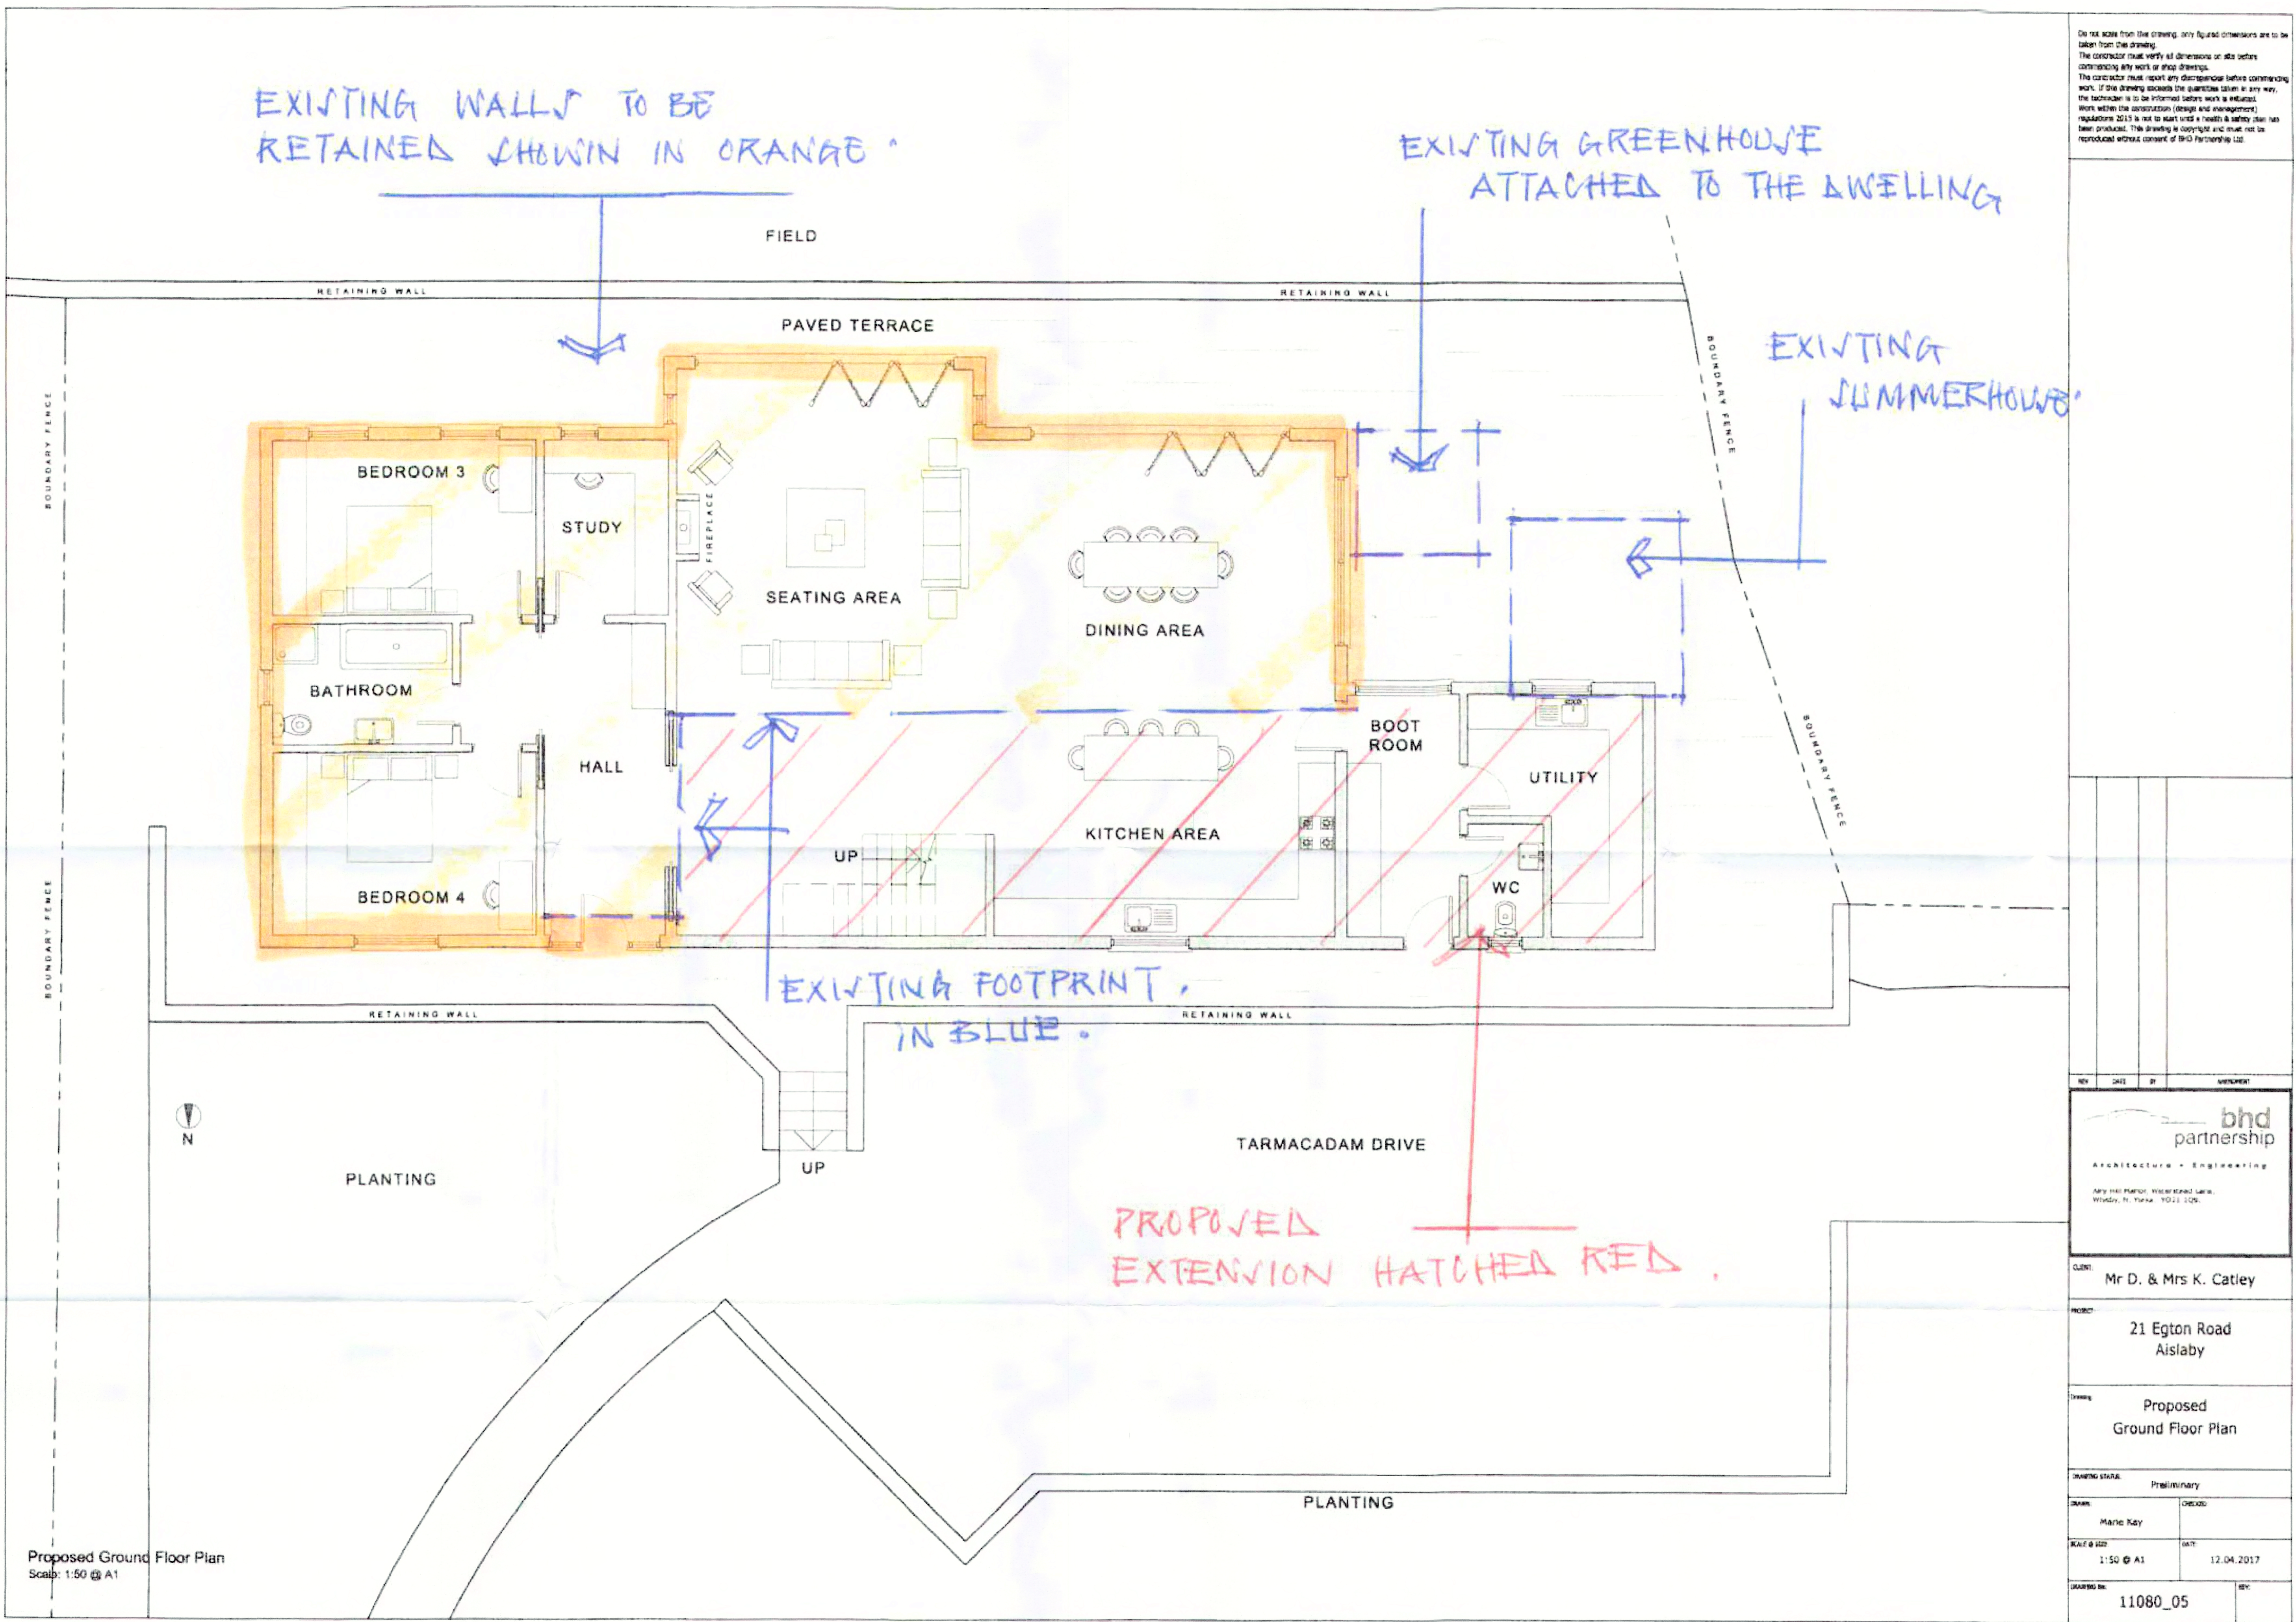

Proposed Ground Floor Plan
 Scale: 1:50 @ A1

REV	DATE	BY	REVISION

bhd
 partnership
 Architecture • Engineering

APR 1981 PARTNER, REGISTERED ARCHITECT
 WINDY, N. YORK, YO21 1QS

CLIENT: Mr D. & Mrs K. Catley

PROJECT: 21 Egton Road
 Aislaby

DRAWING: Proposed
 Ground Floor Plan


DRAWING STATUS: Preliminary

DRAWN: Marie Kay
 CHECKED: []


SCALE @ SIZE: 1:50 @ A1
 DATE: 12.04.2017

DRAWING NO: 11080_05
 REV: []


Do not scale from the drawing. Only figured dimensions are to be taken from the drawing.
 The contractor must verify all dimensions on site before commencing any work or stop drawing.
 The contractor must report any discrepancies before commencing work. If this drawing exceeds the quantities taken in any way, the architect is to be informed before work is initiated.
 Work under the construction (design and management) regulations 2015 is not to start until a health & safety plan has been produced. The drawing is copyright and must not be reproduced without consent of bhd Partnership Ltd.

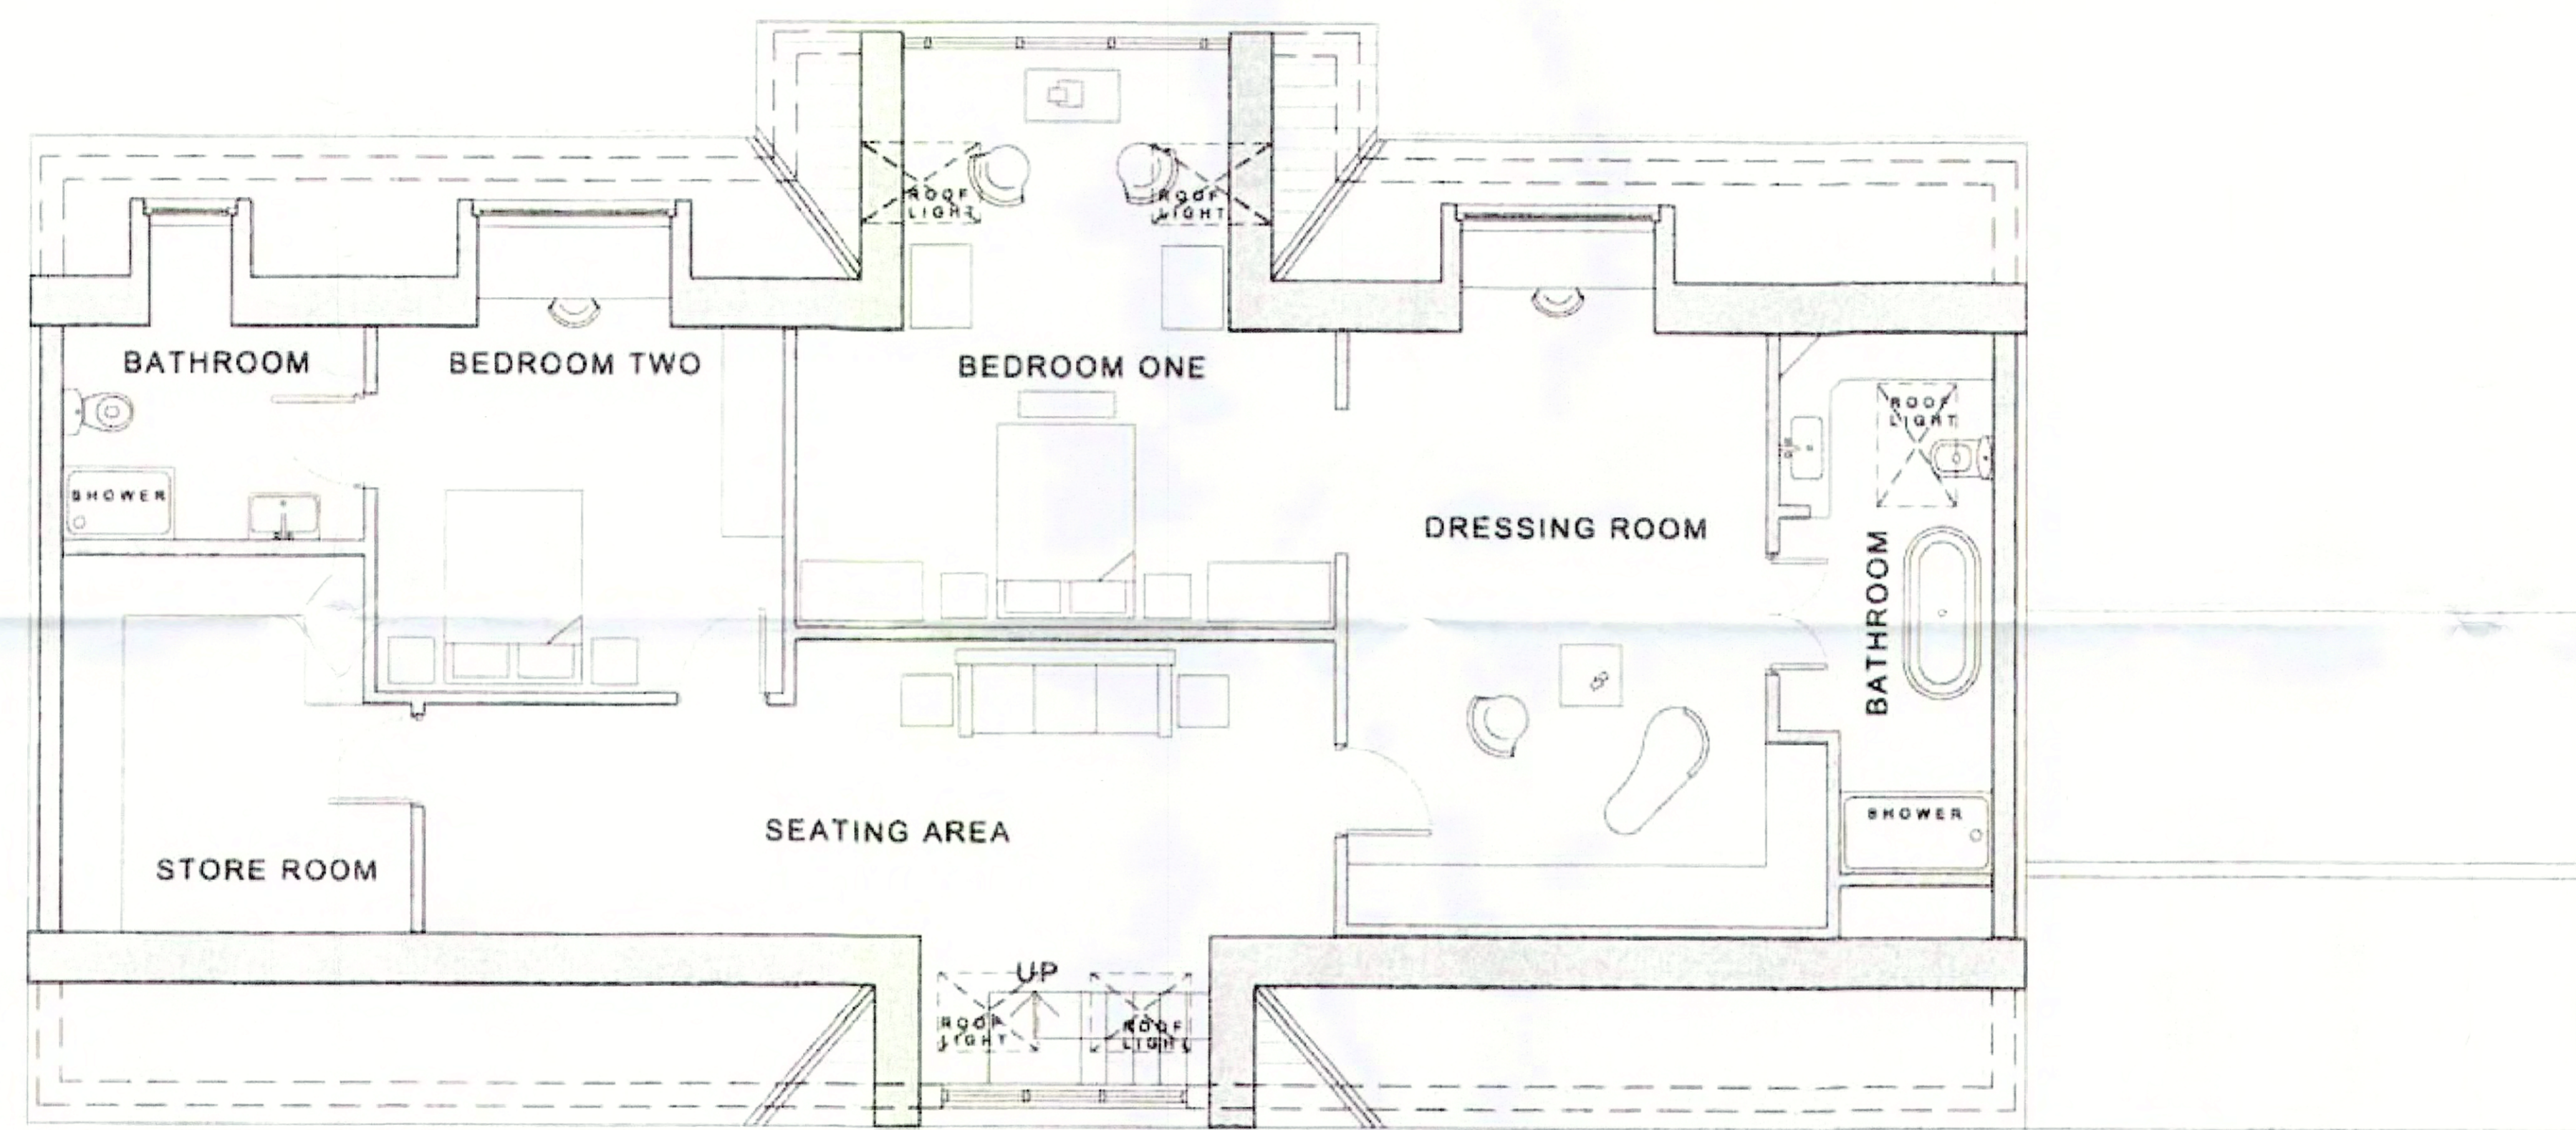


Proposed First Floor Plan
 Scale: 1:50 @ A1

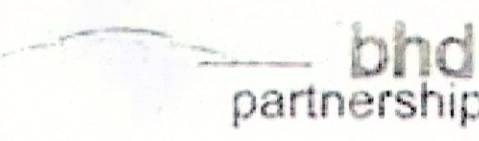REV	DATE	BY	REVISION
 Architecture + Engineering <small>Any Hill Farm, Waterhead Lane, Wetherby, N. Yorks. LS23 7EQ</small>			
CLIENT: Mr D. & Mrs K. Catley			
PROJECT: 21 Egton Road Aislaby			
DRAWING: Proposed First Floor Plan			
DRAWING STATUS: Preliminary			
DRAWN: Marie Kay		CHECKED:	
SCALE & SIZE: 1:50 @ A1		DATE: 12.04.2017	
DRAWING NO: 11080_06			REV:


Do not scale from this drawing, any figured dimensions are to be taken from the drawing.
 The contractor must verify all dimensions on site before commencing any work or shop drawings.
 The contractor must report any discrepancies before commencing work. If this drawing exceeds the quotation given in any way, the technician is to be informed before work is initiated.
 Work within the construction (design and management) regulations 2012 is not to start until a health & safety plan has been produced. This drawing is copyright and must not be reproduced without consent of BHD Partnership Ltd.

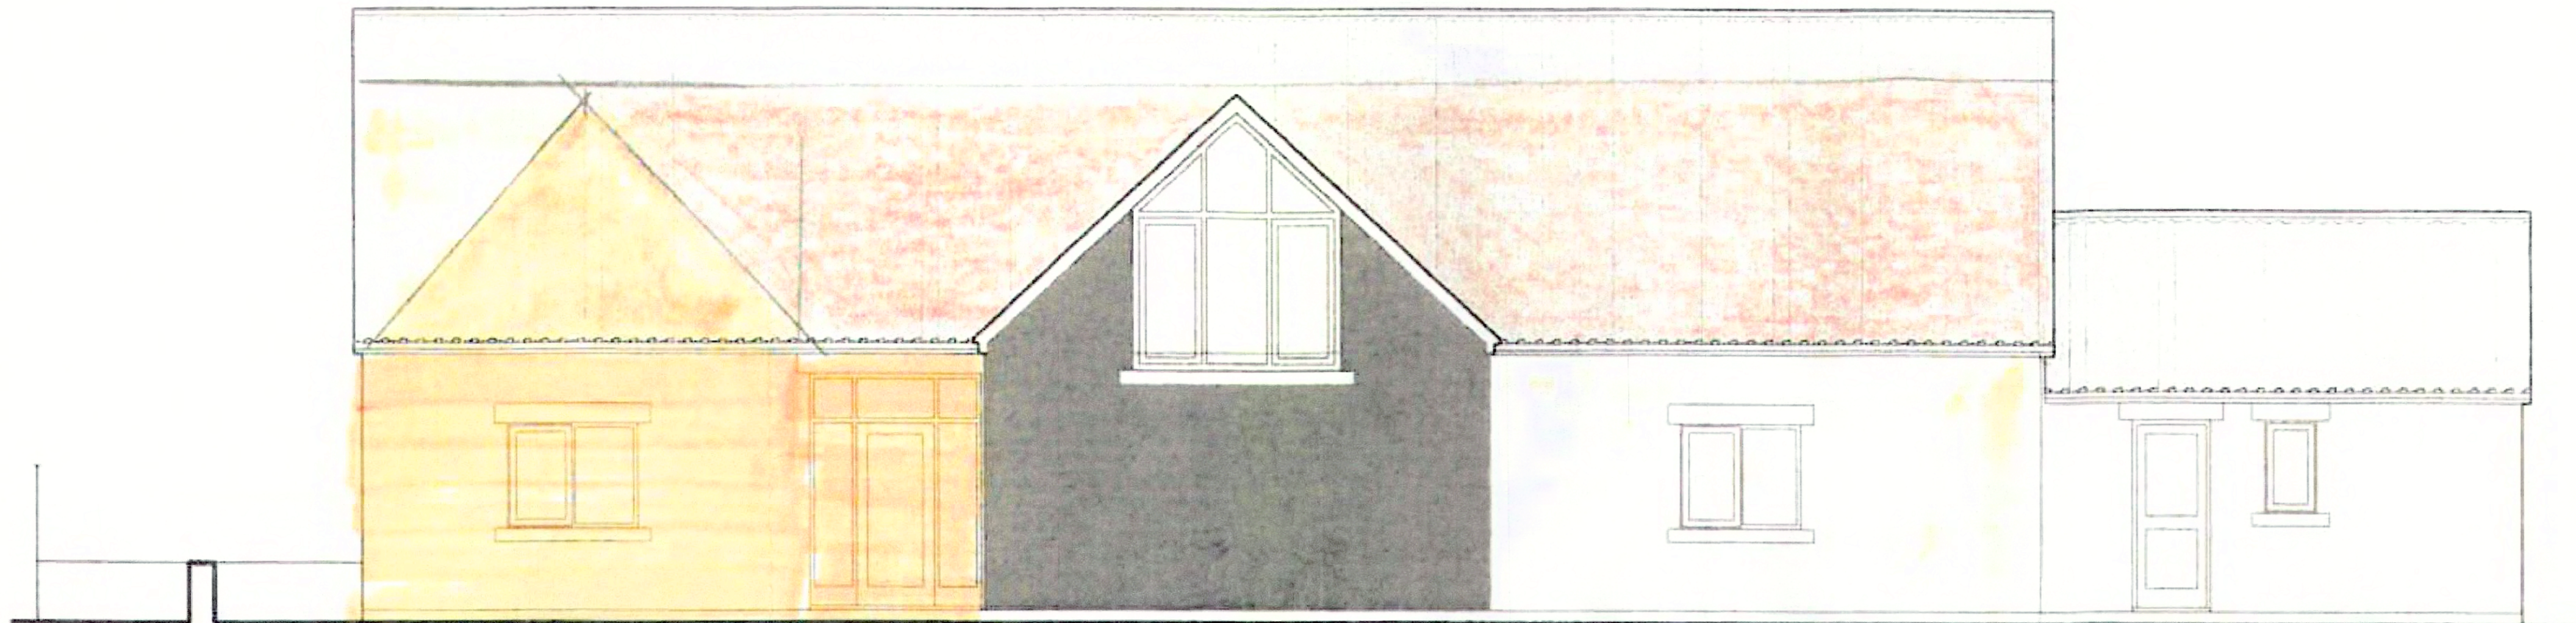


Proposed Front (North) Elevation
 Scale: 1:50 @ A1

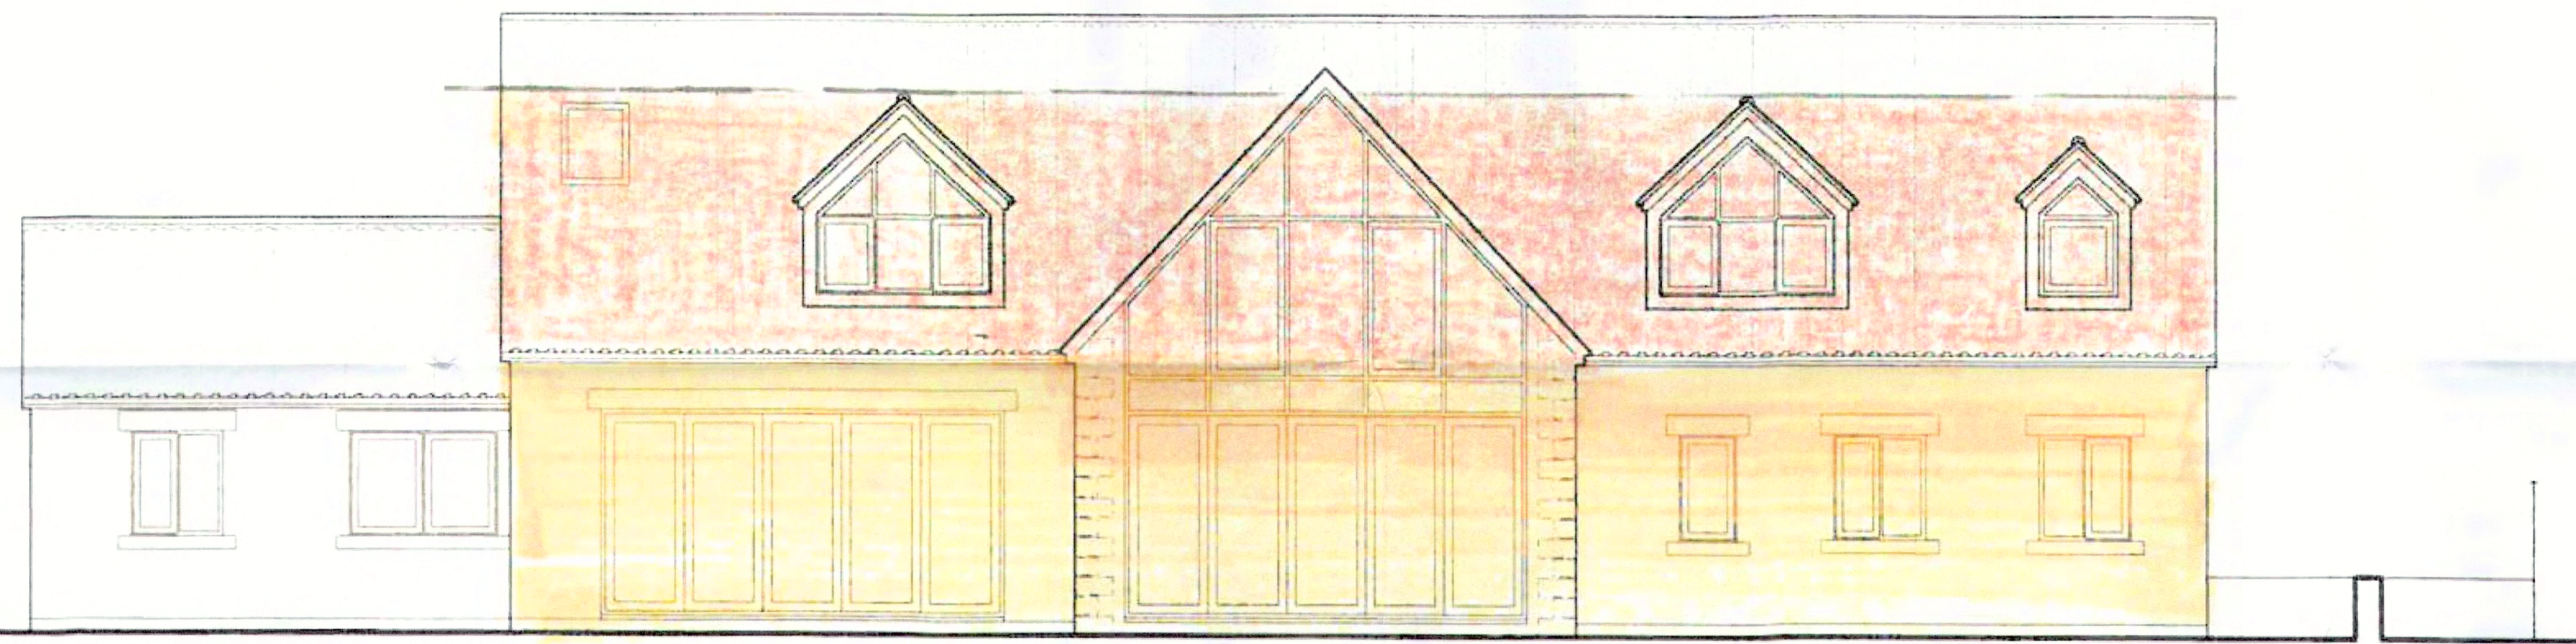

Proposed Rear (South) Elevation
 Scale: 1:50 @ A1

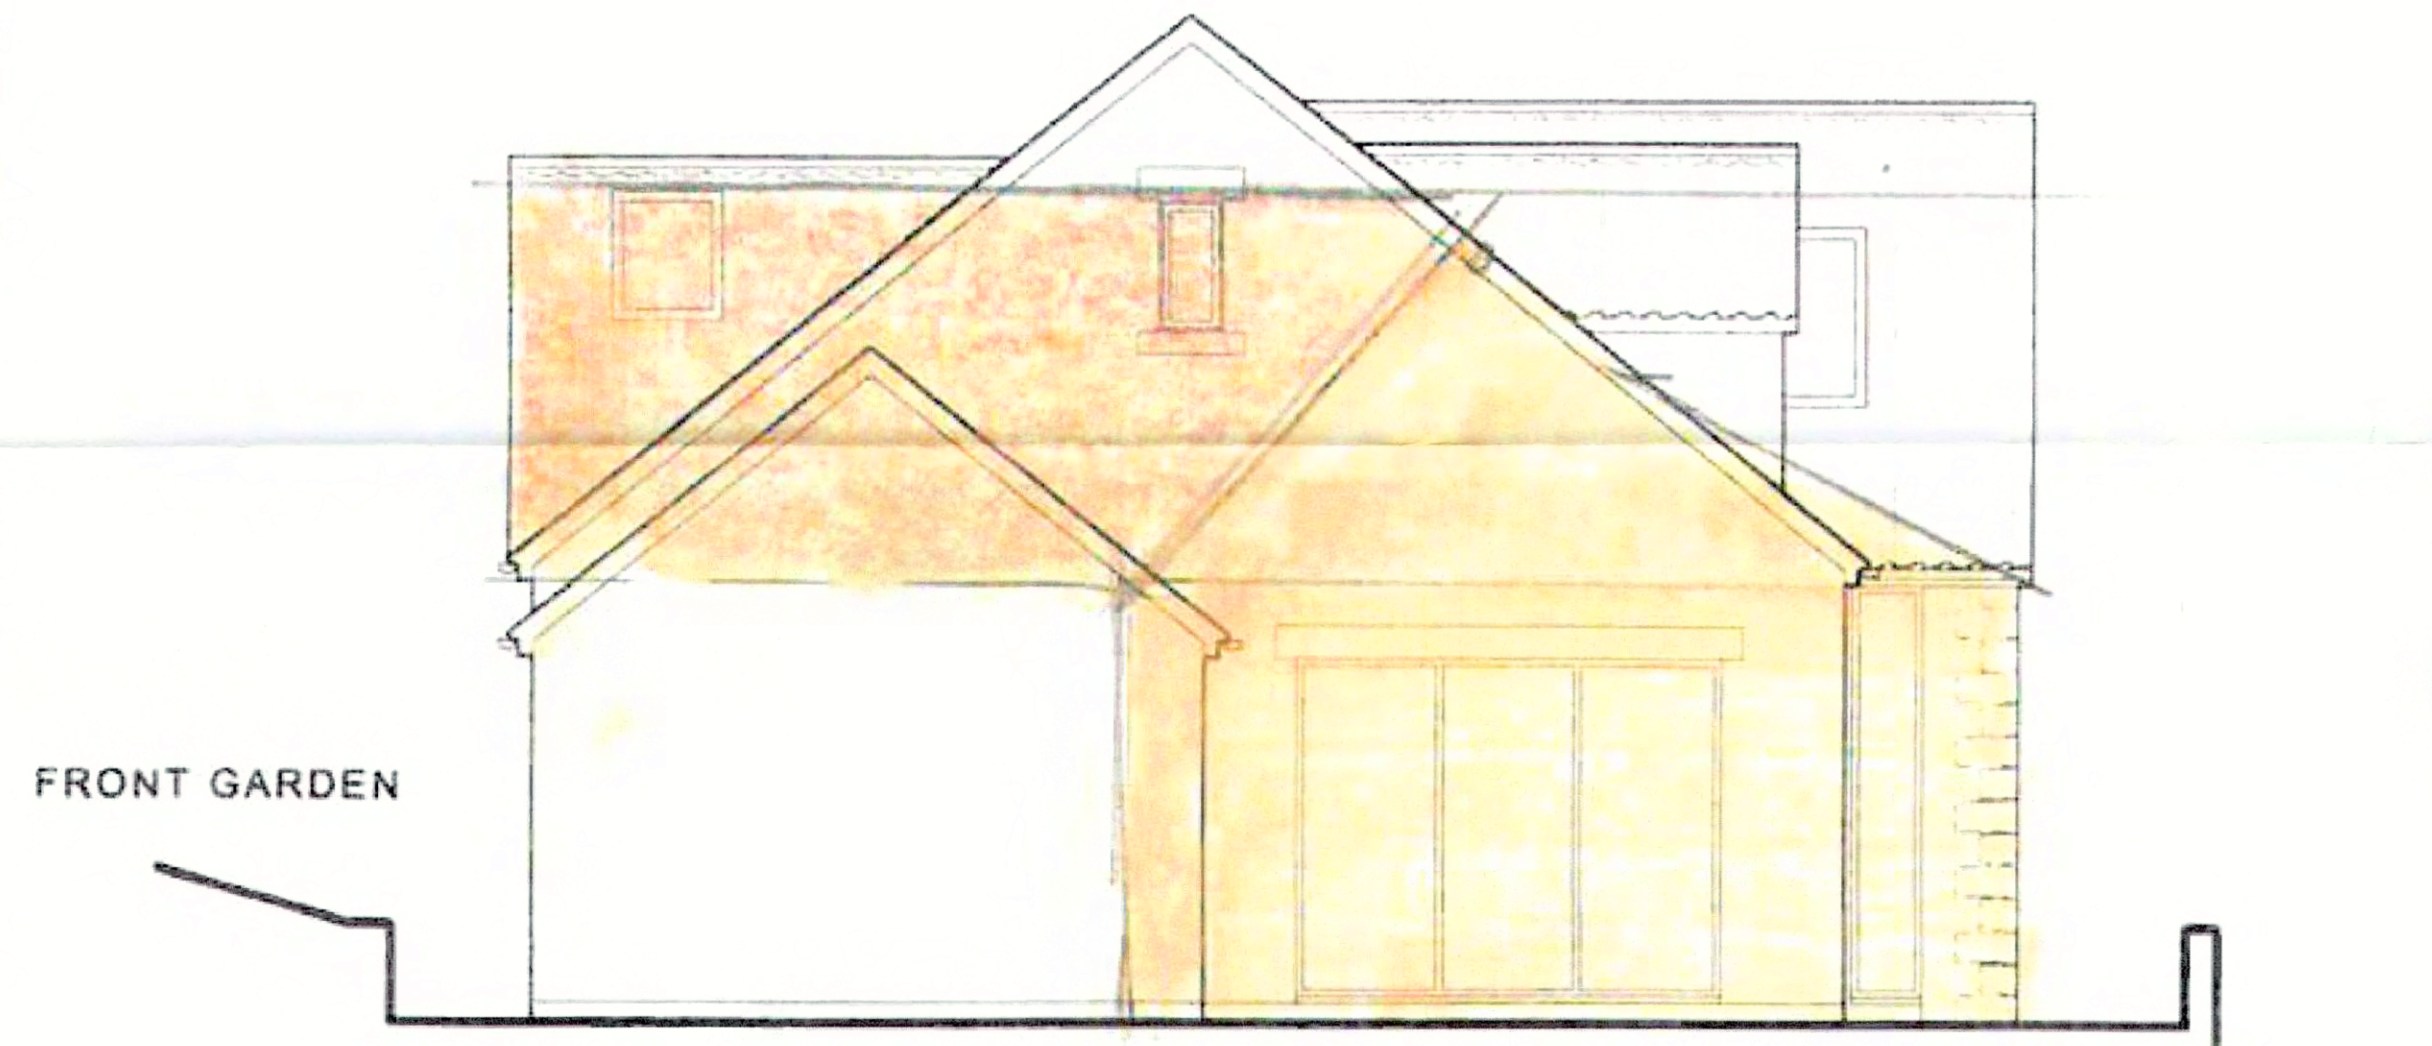

Proposed West Elevation
 Scale: 1:50 @ A1

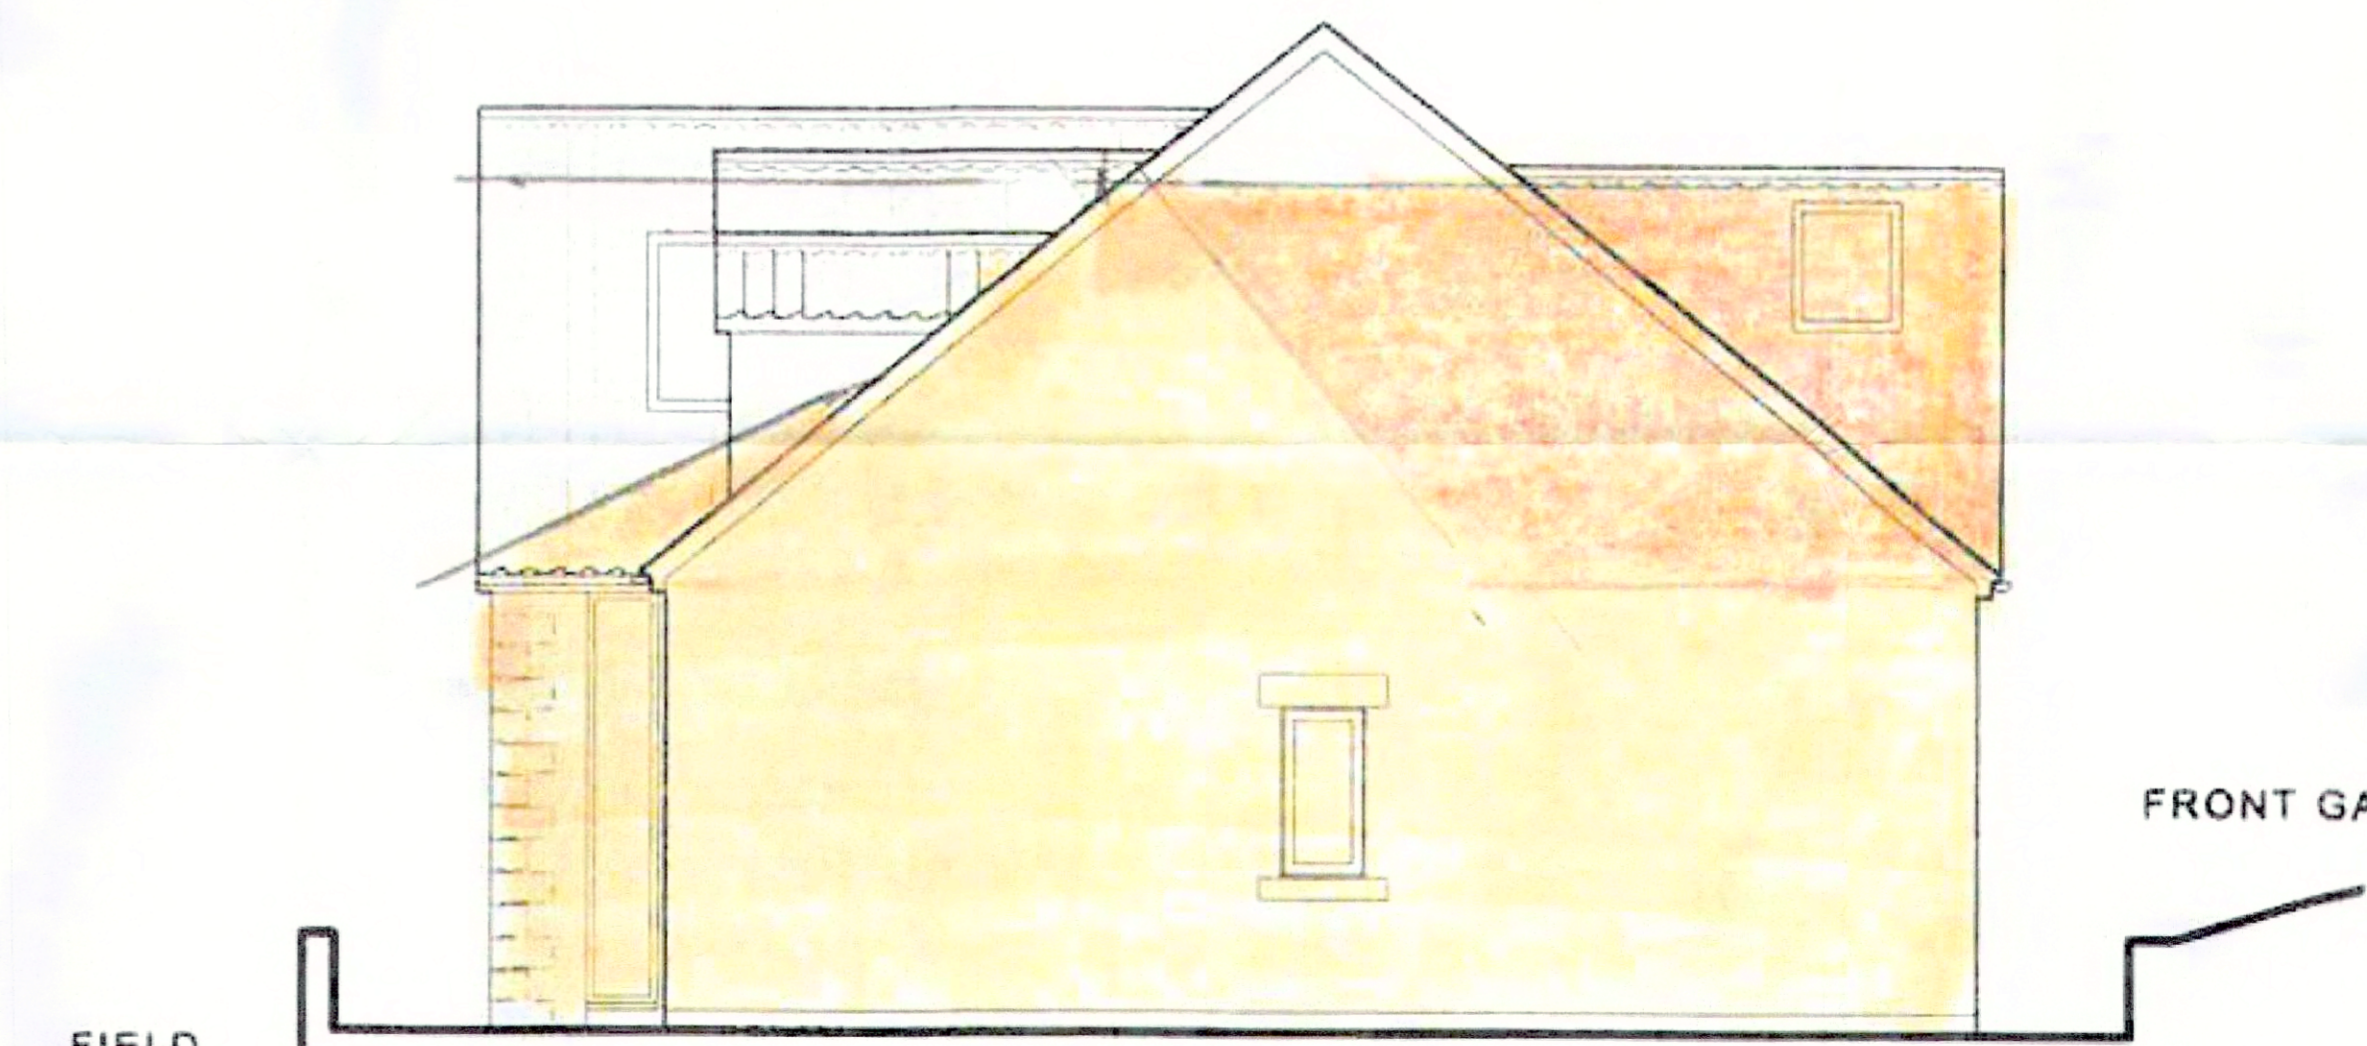

Proposed East Elevation
 Scale: 1:50 @ A1

REV	DATE	BY	REVISION

bhd
partnership

Architecture • Engineering

Any 100 Parkway, Haverhill, Suffolk, Norfolk, UK
 Norwich, Norfolk, NR11 1JH

CLIENT:	Mr D. & Mrs K. Catley
PROJECT:	21 Egton Road Aislaby
ISSUE:	Proposed Elevations
DRAWING STATUS:	Preliminary - Pantle roof
DRAWN:	Mark Kay
SCALE & SET:	1:50 @ A1
DATE:	12.04.2017
DRAWING NO.:	11080_07