

Amendments/Additional Information

Amended layout of buildings/outside areas

Additional background information

Amended design

Revised access arrangements

Change of description of proposed development

Change in site boundaries


Other (as specified below)

.....
.....
.....
.....

Do not scale from this drawing. Only figured dimensions are to be taken from this drawing.
 The contractor must verify all dimensions on site before commencing any work or shop drawings.
 The contractor must report any discrepancies before commencing work. If this drawing exceeds the quantities taken in any way, the technician is to be informed before work is initiated.
 Work within the construction (design and management) regulations 2015 is not to start until a health & safety plan has been produced. This drawing is copyright and must not be reproduced without consent of BHD Partnership Ltd.


AMENDED

Notes

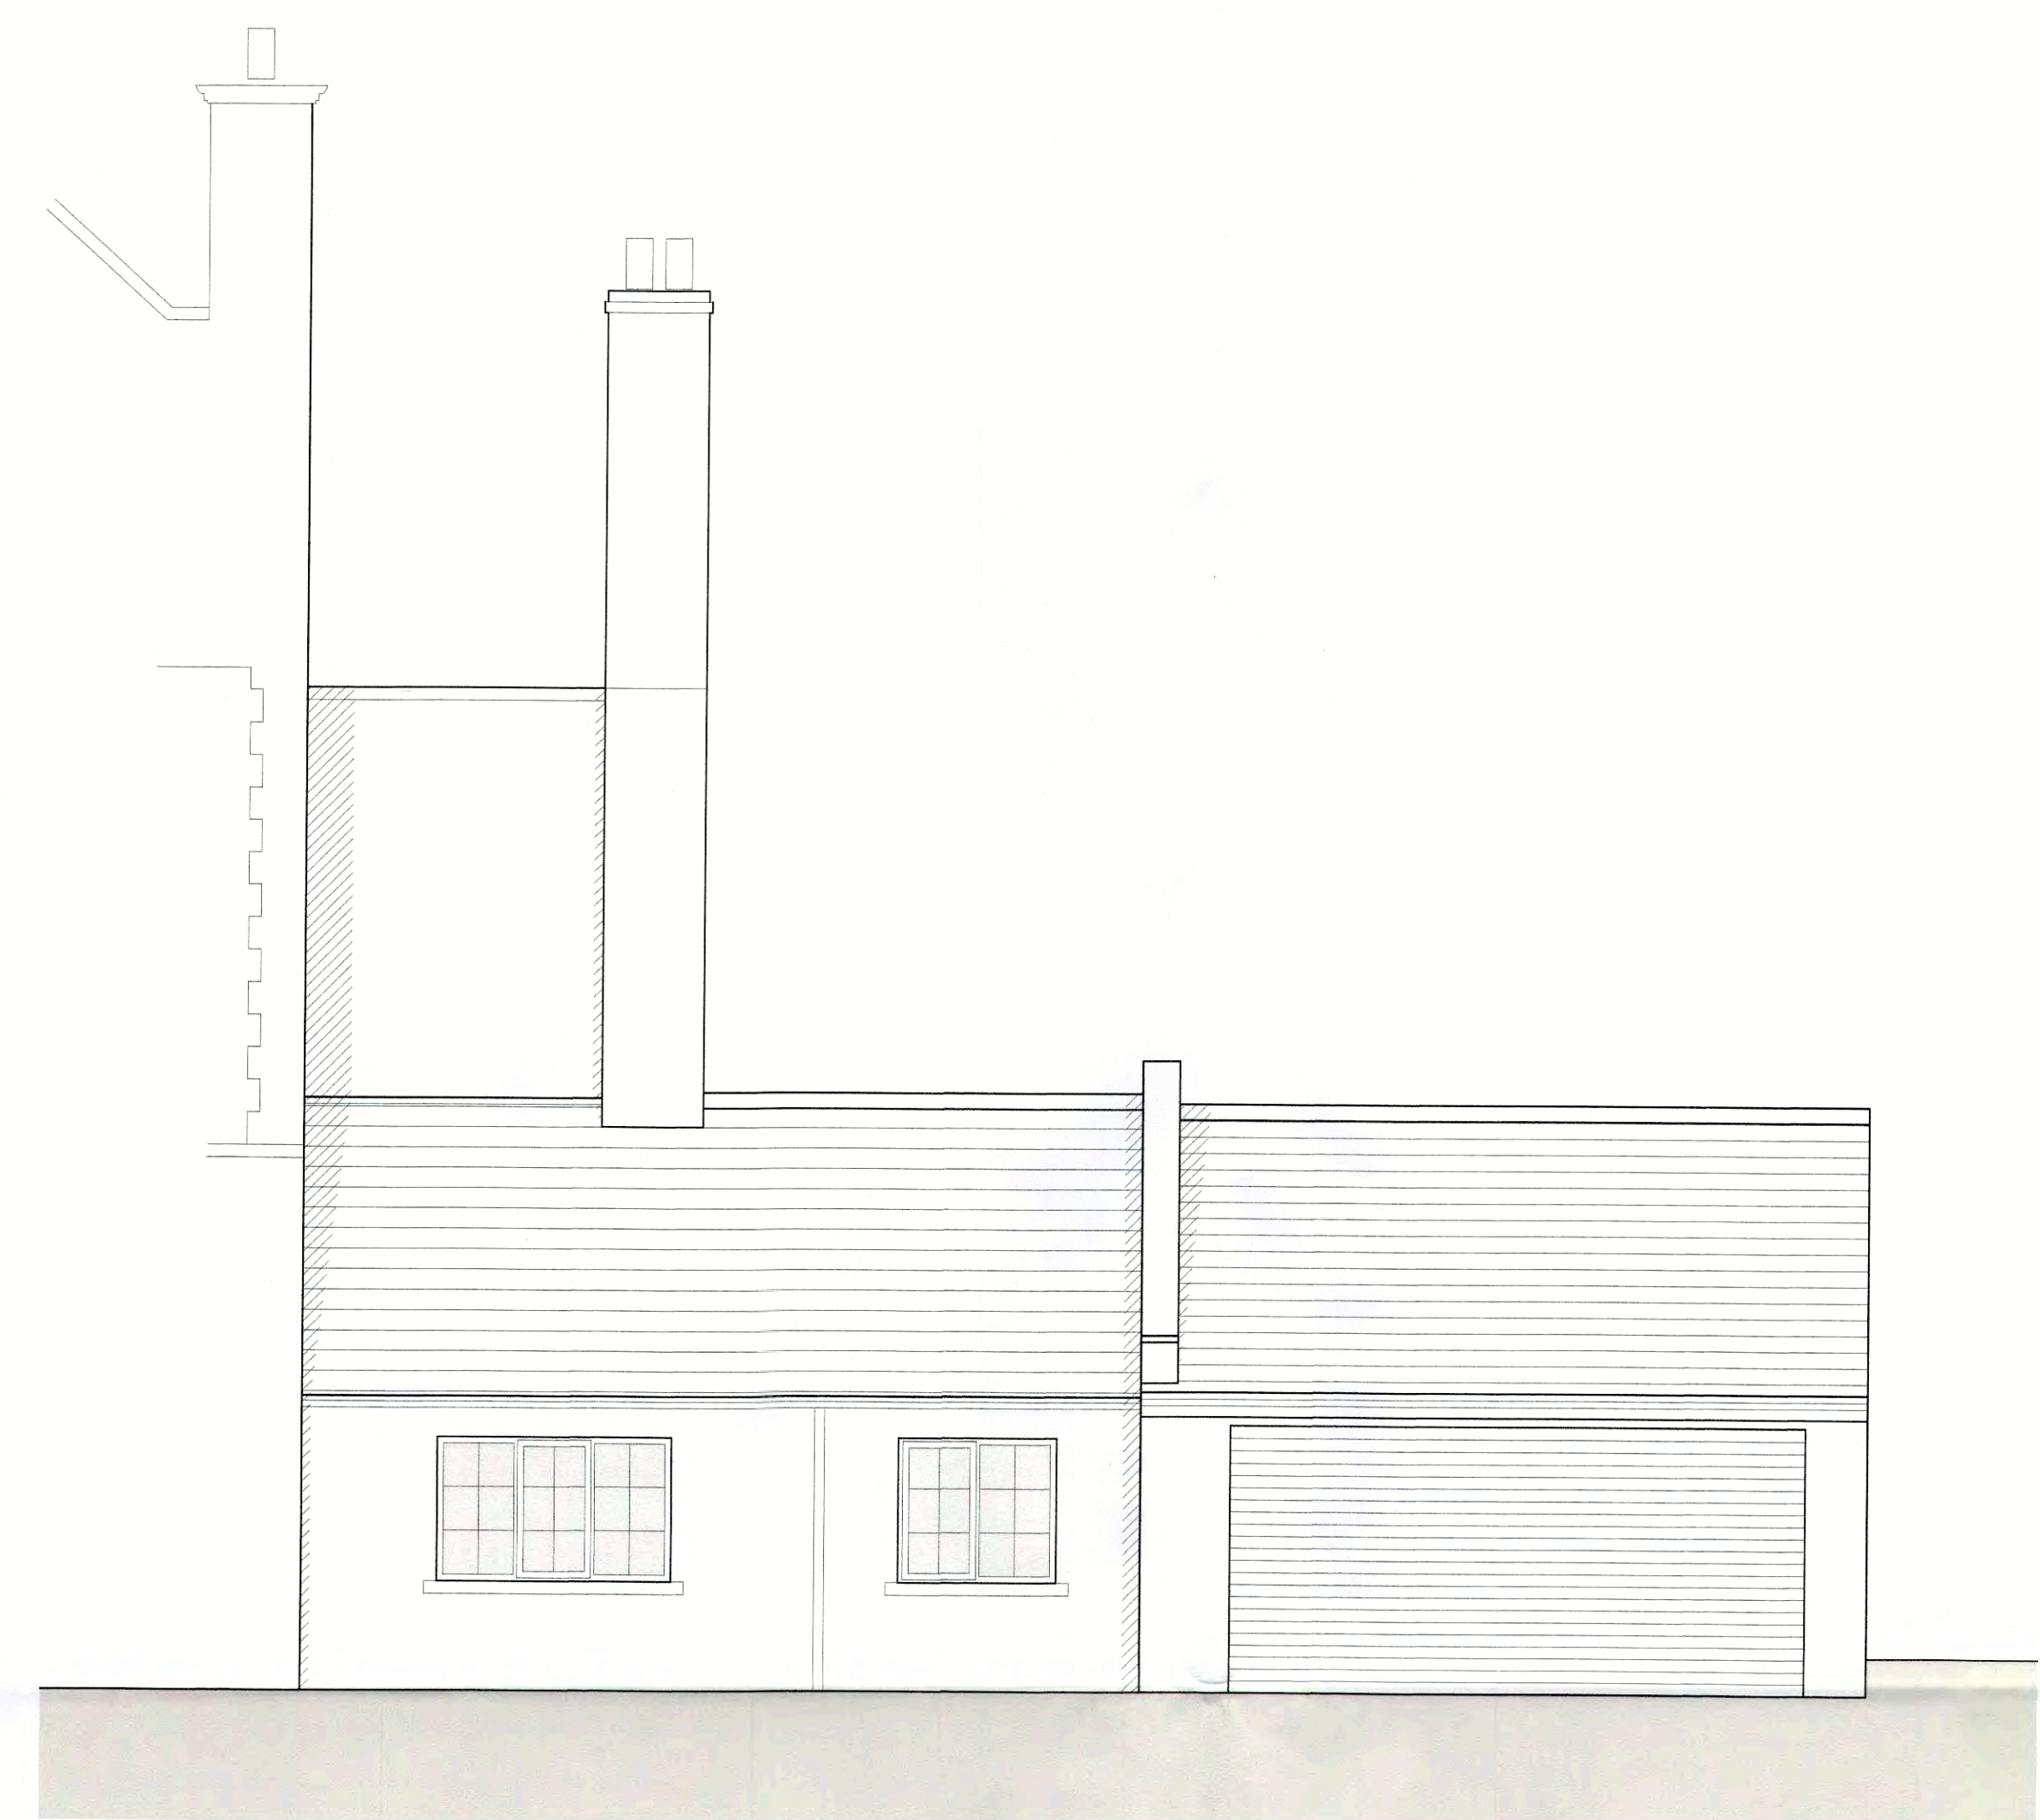


Part Front Elevation
Scale 1:50

EXISTING

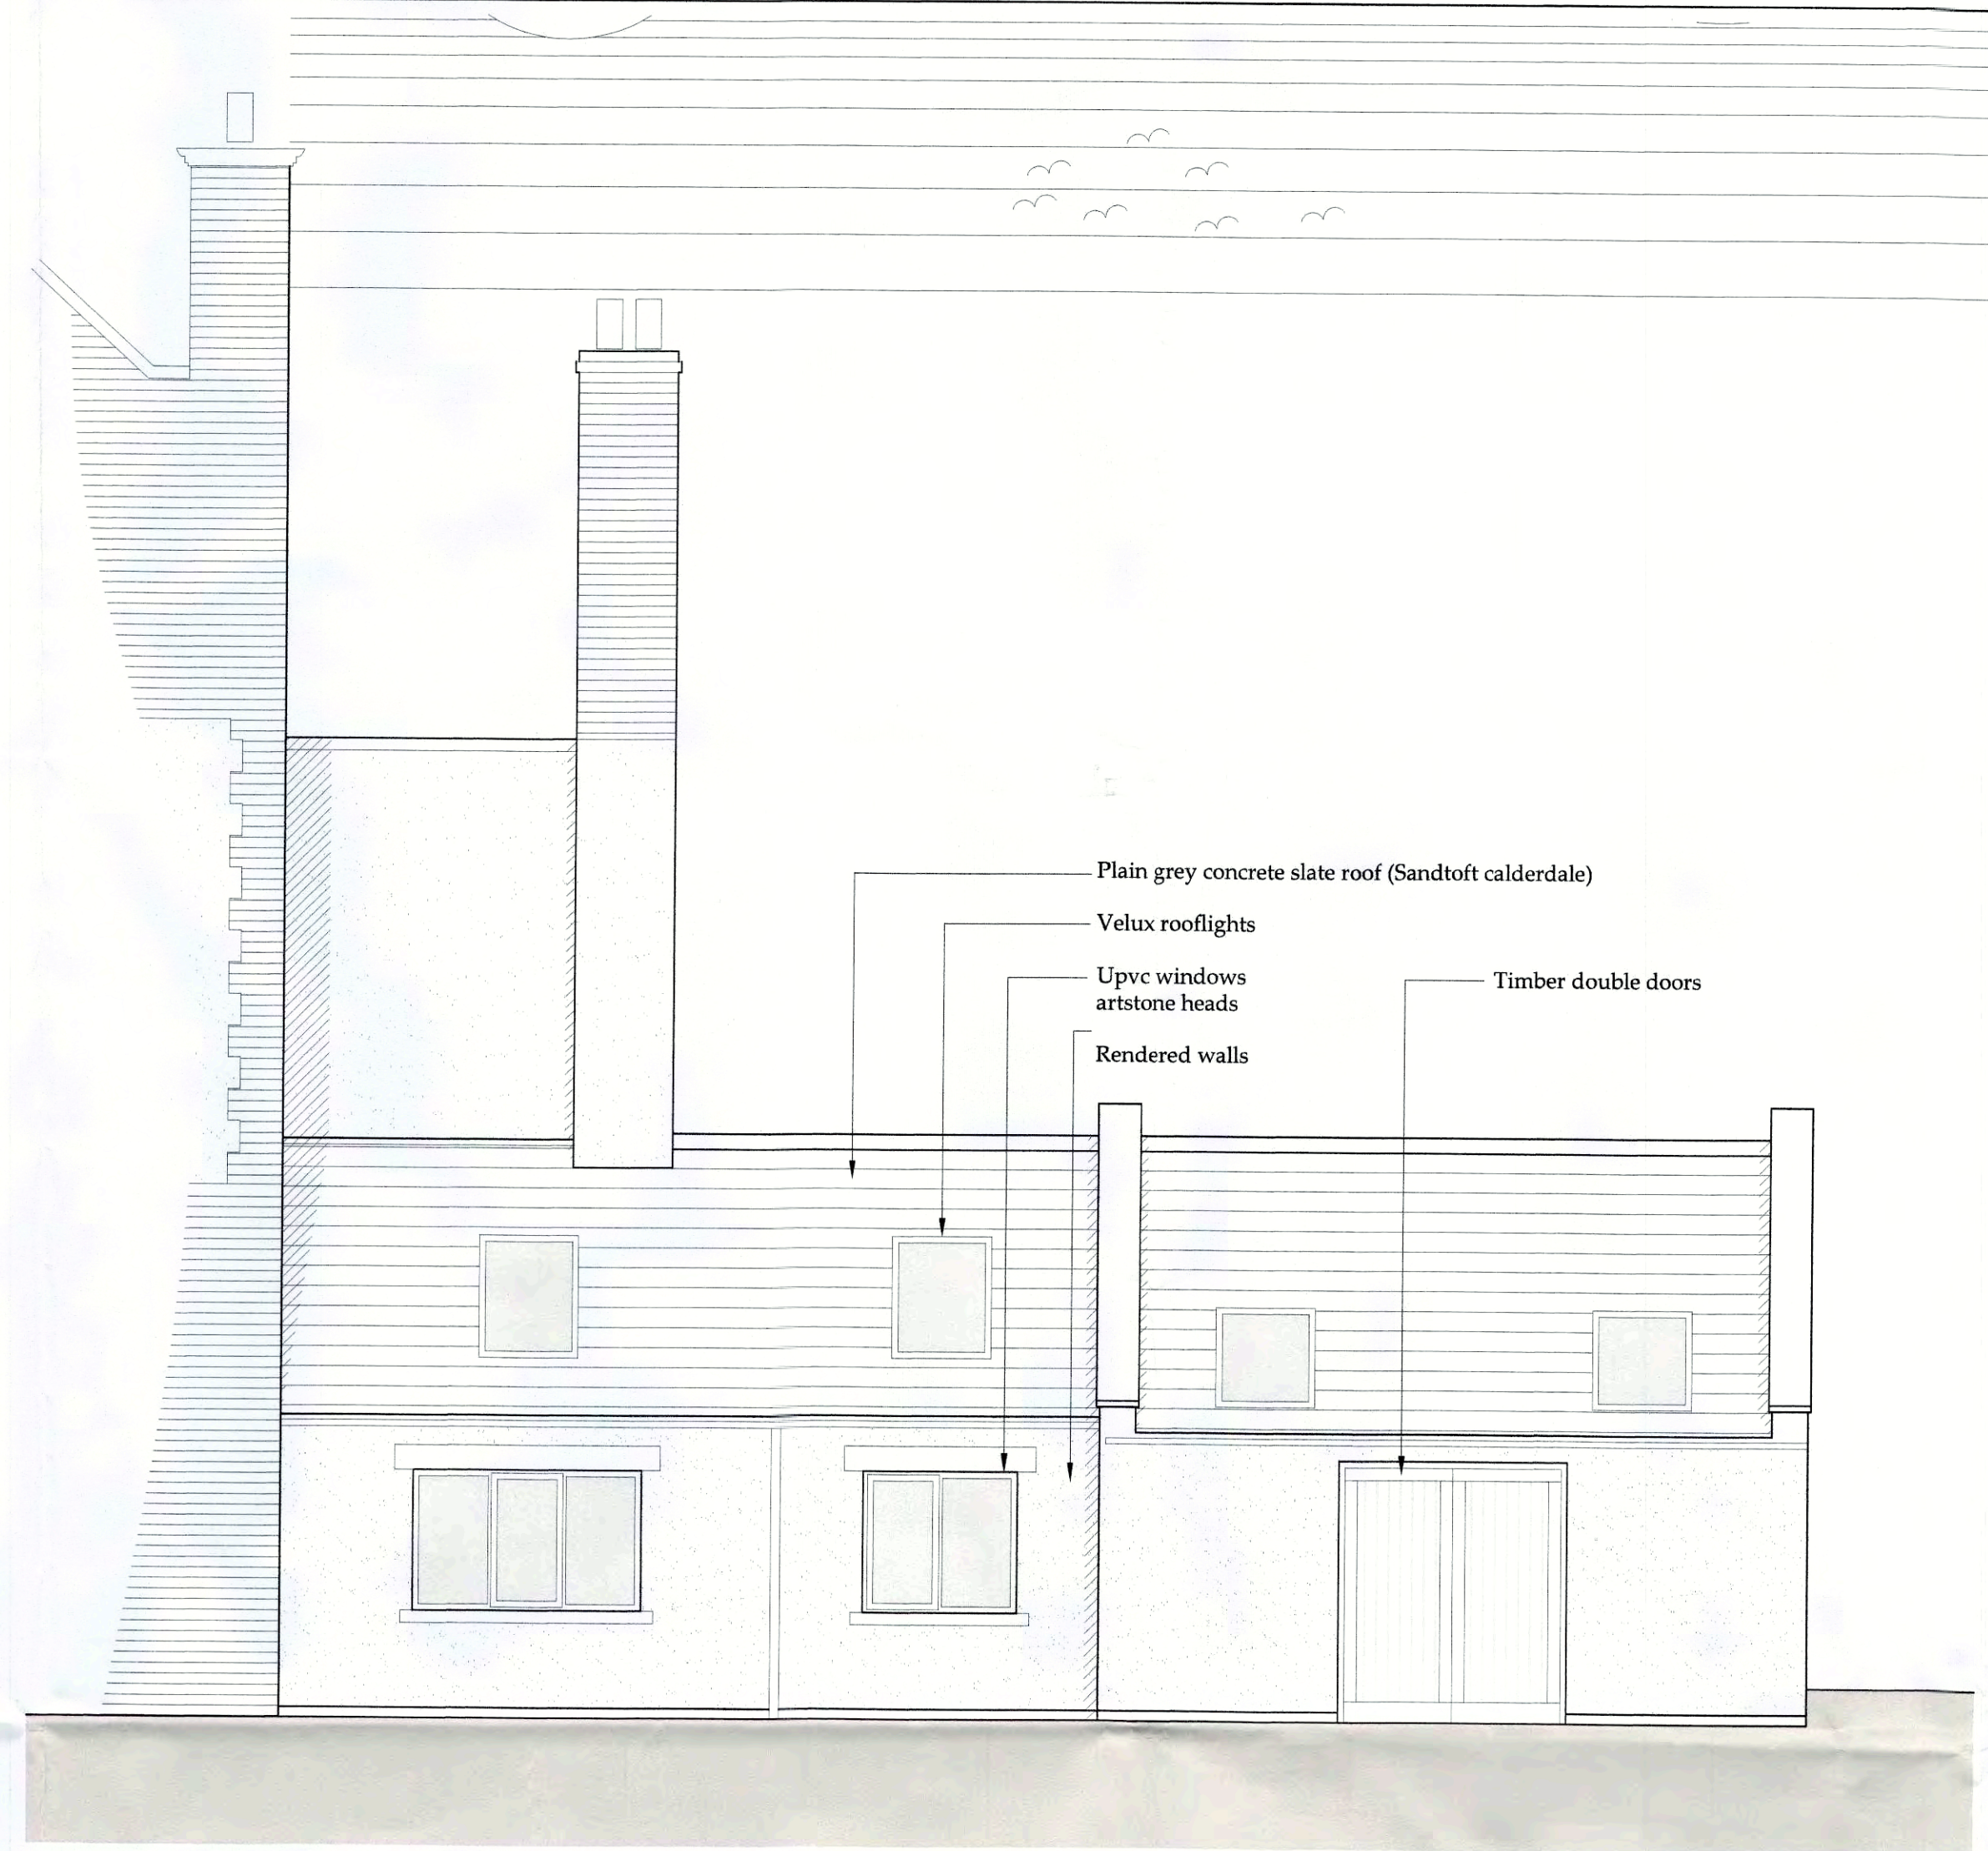


Part Front Elevation
Scale 1:50

PROPOSED

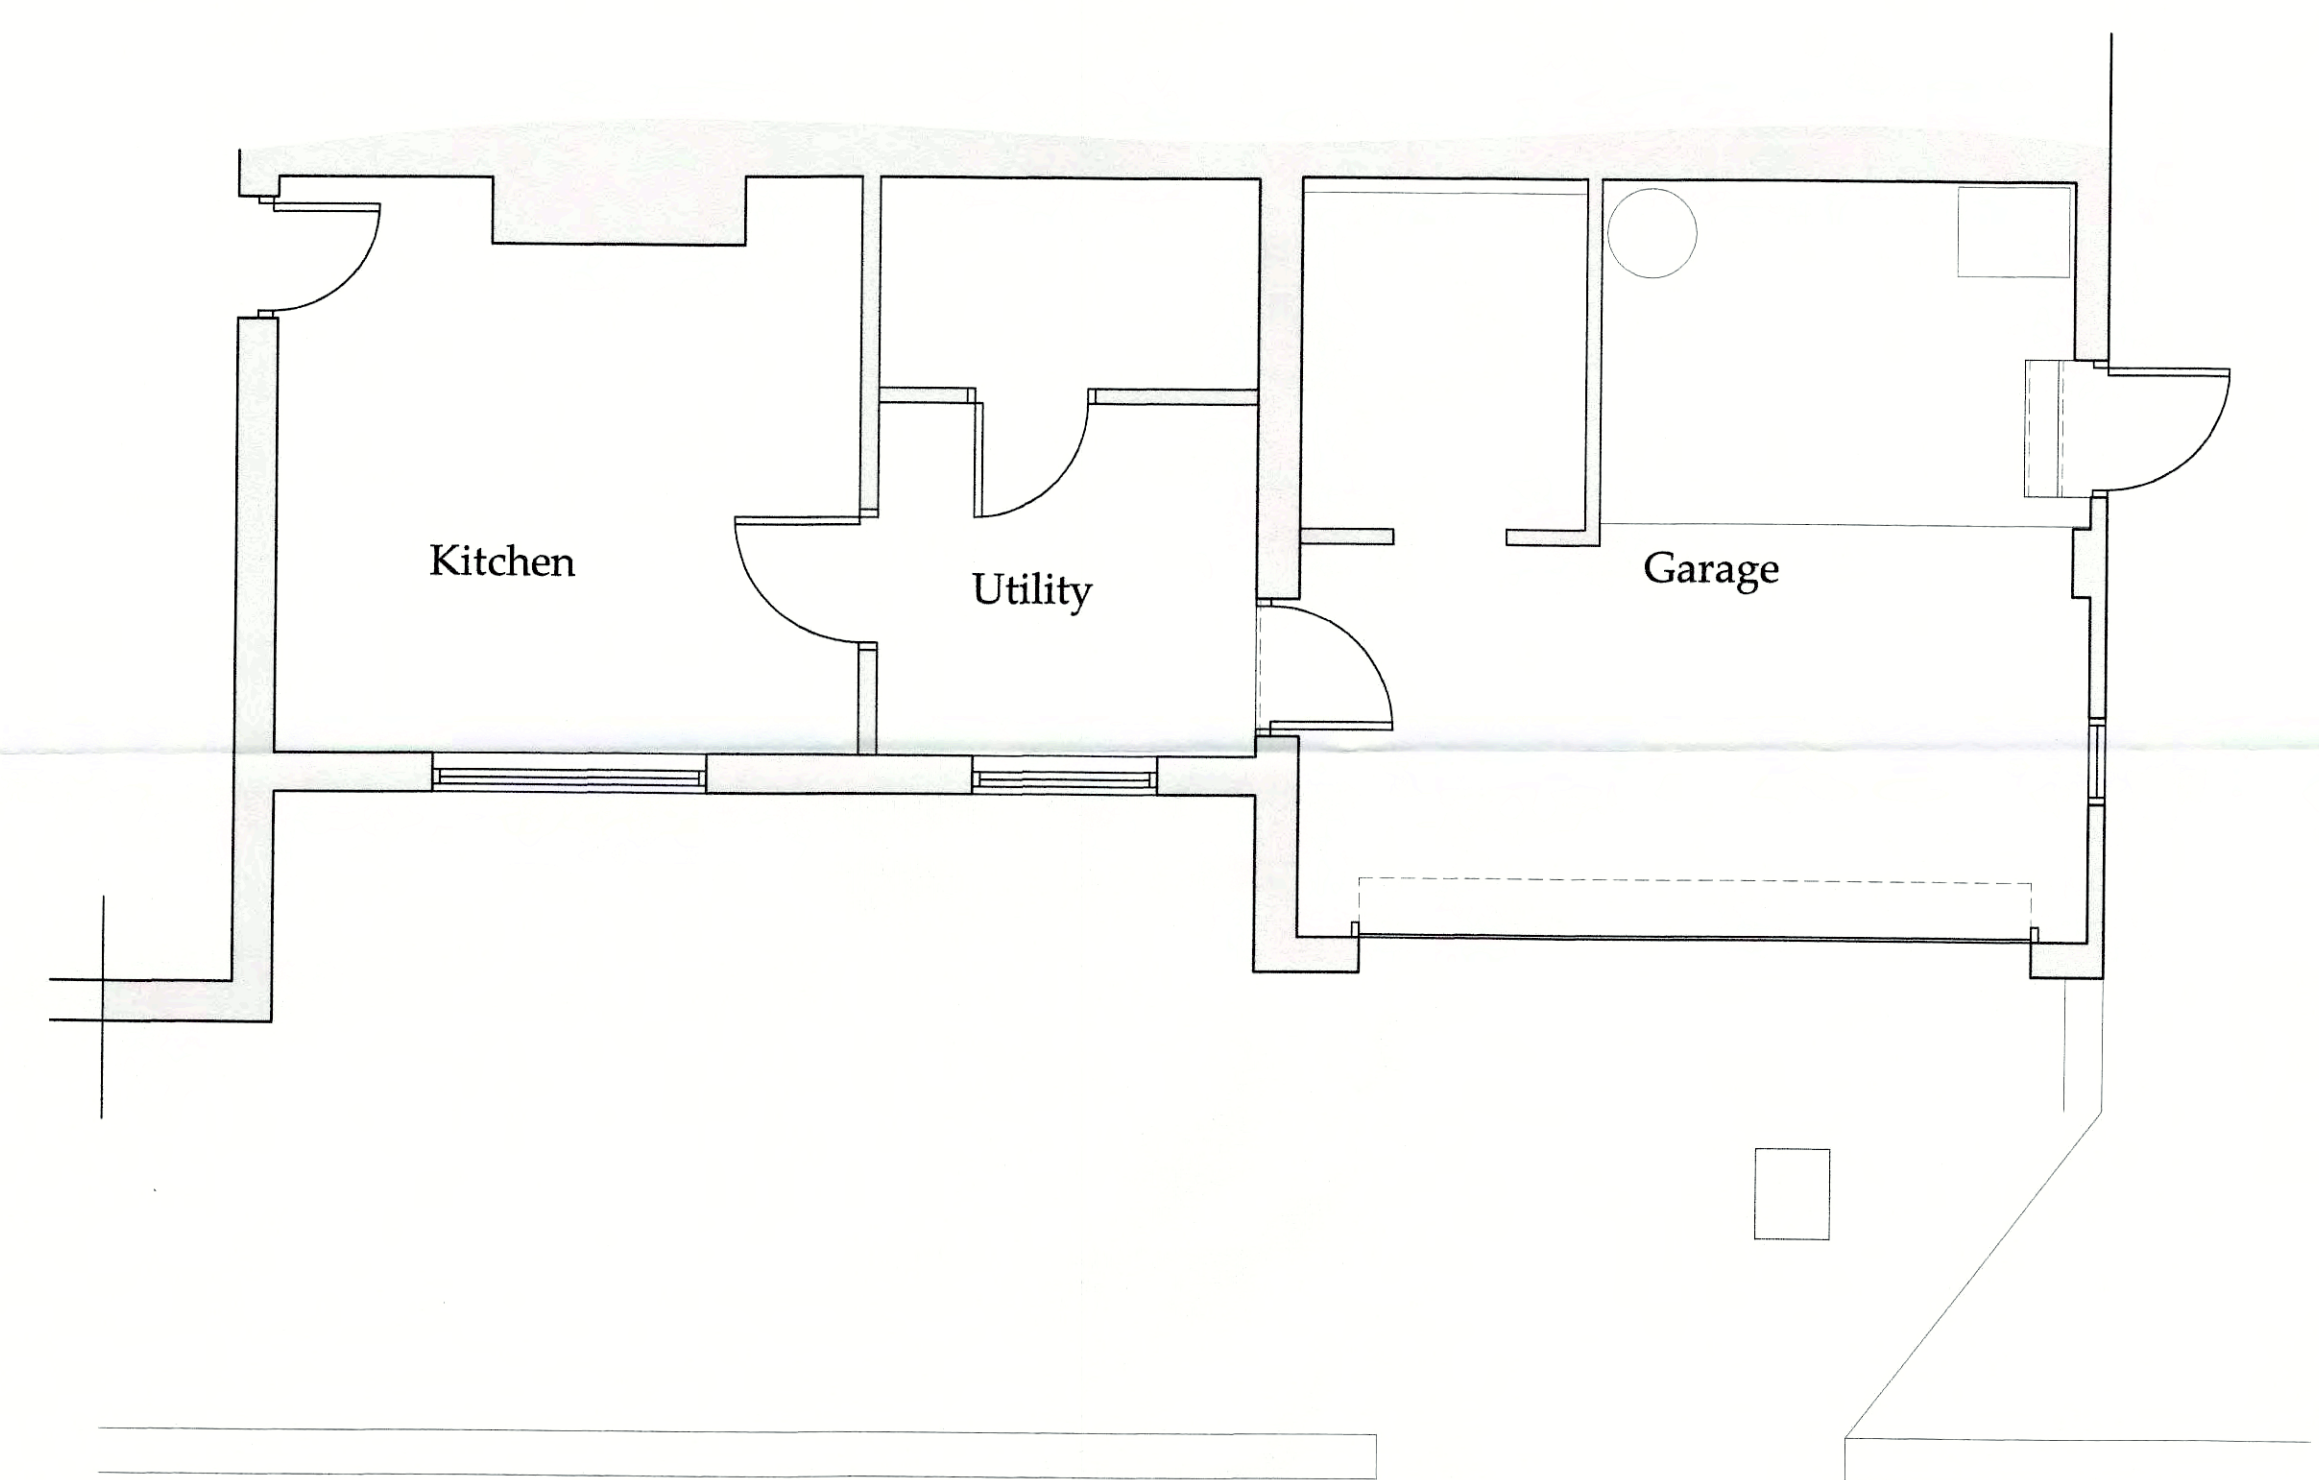

Part Ground Floor Plan
Scale 1:50

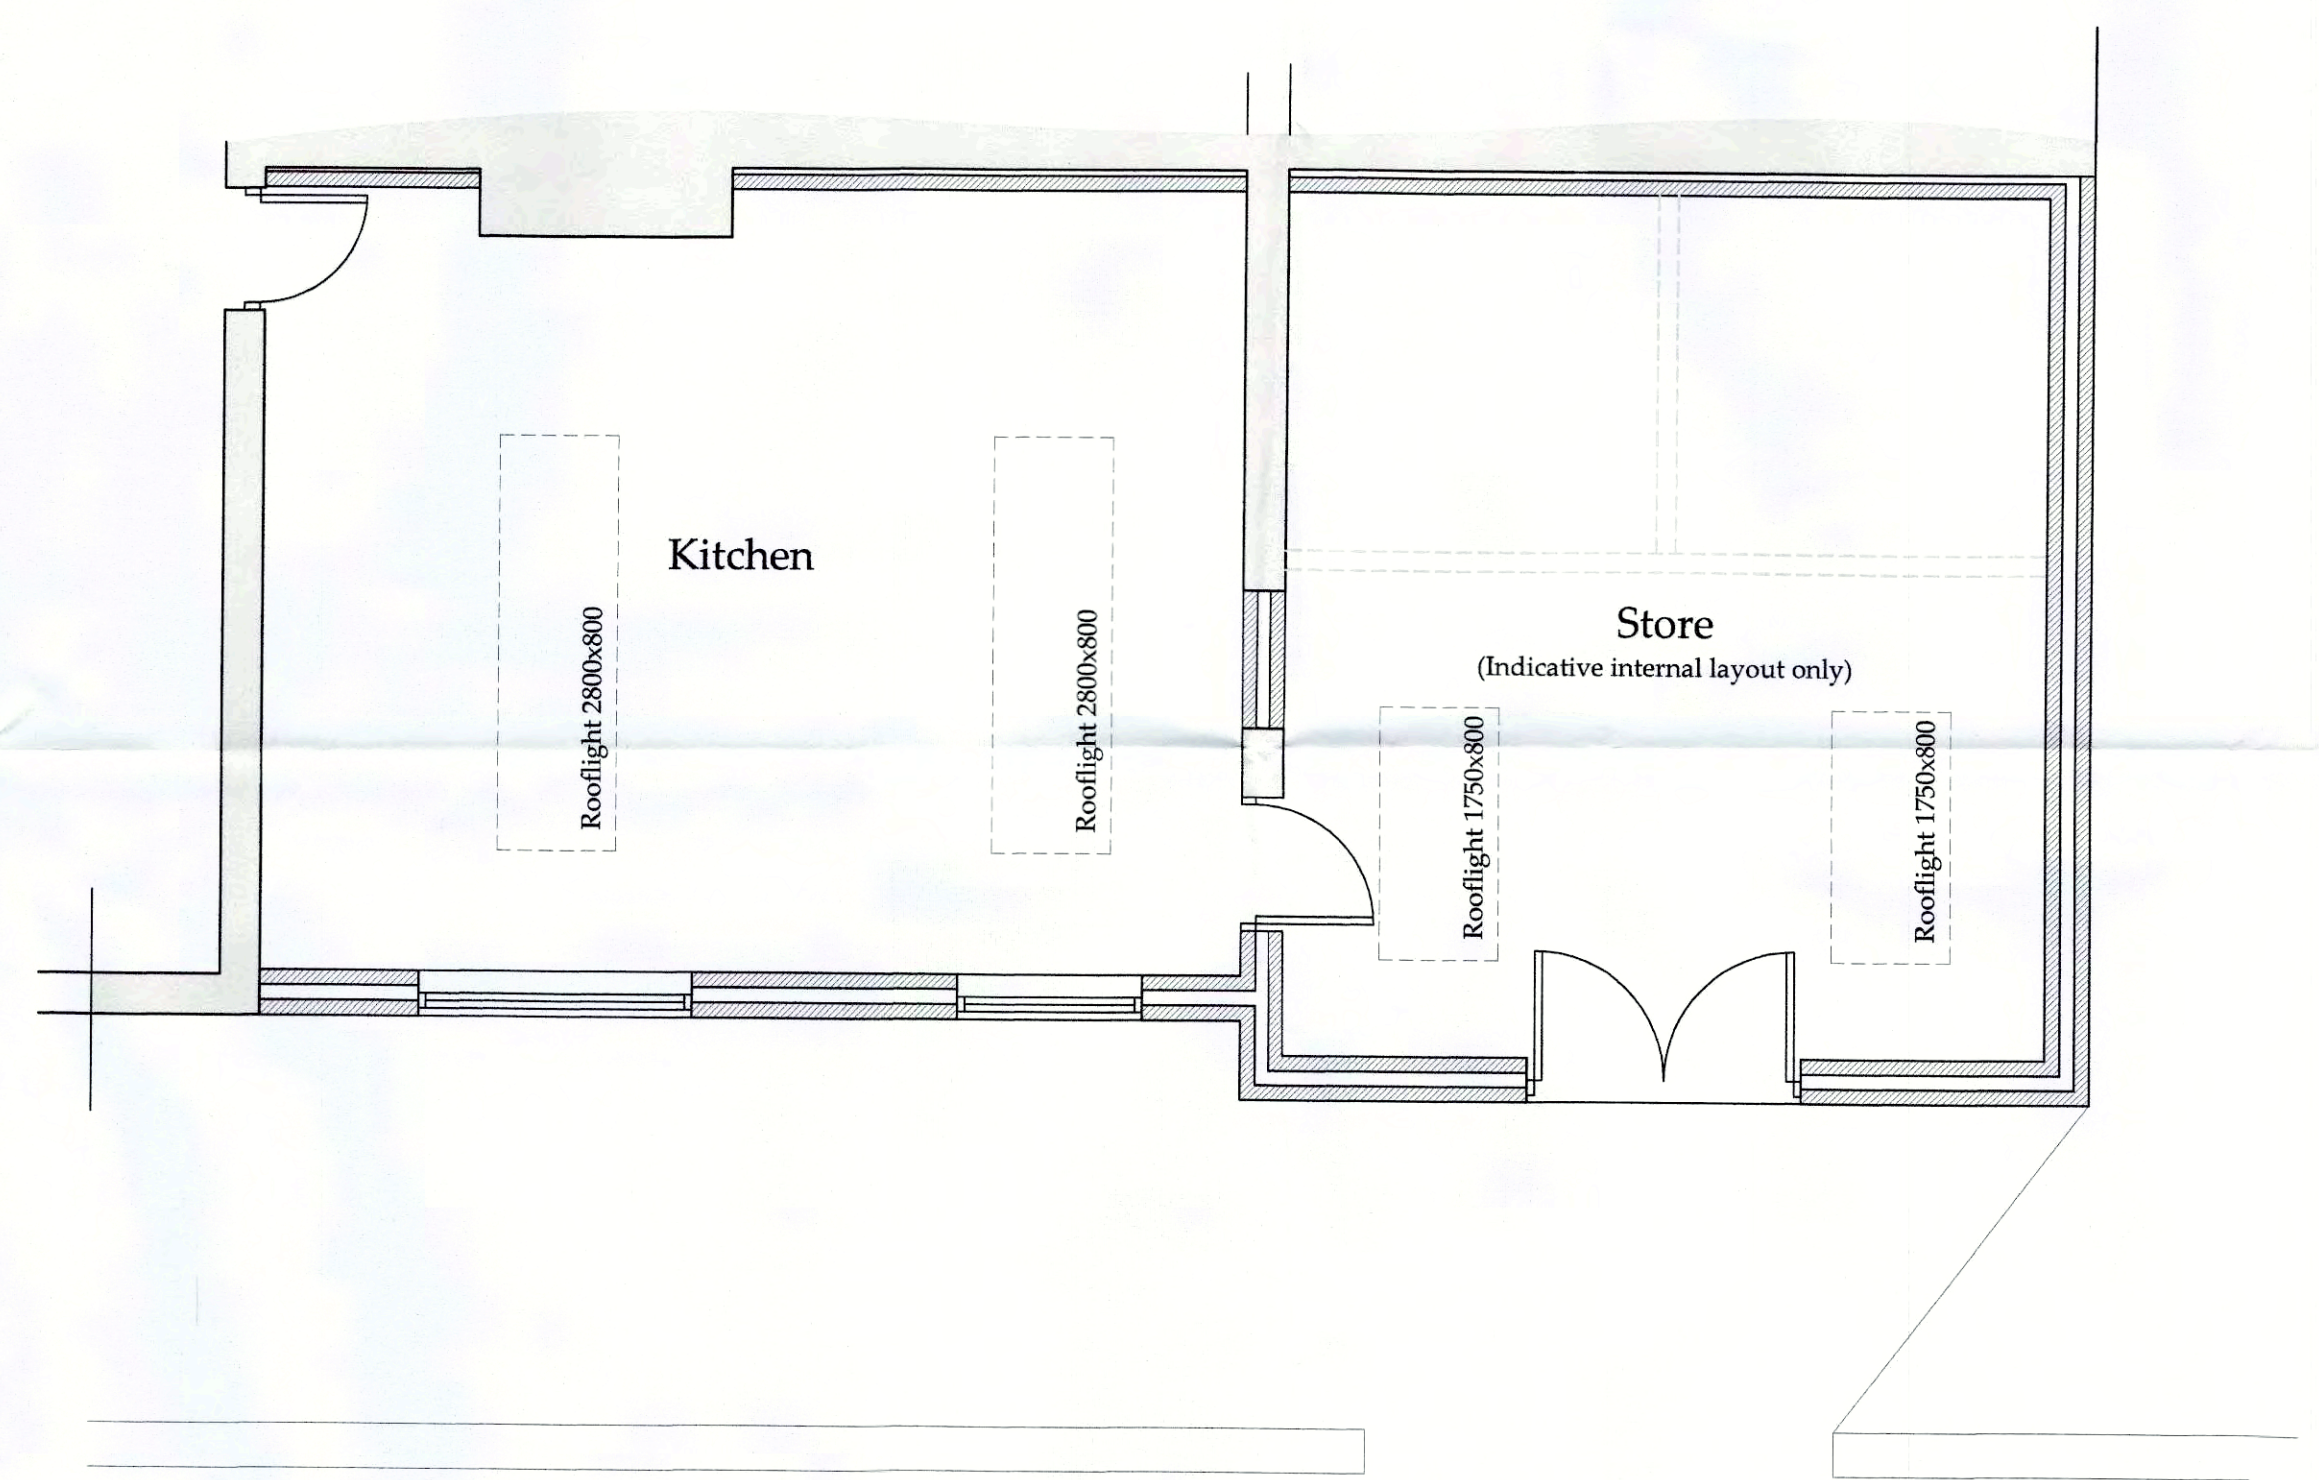

Part Ground Floor Plan
Scale 1:50

Drawing for Client and Planning consideration only.

D	19/07/17	NID	Set back kitchen
C	22/06/17	nld	rooflight reduction and doors
B	22/05/17	nld	Client amends
A	08/05/17	CE	Issued for approval

REV	DATE	BY	AMENDMENT
-----	------	----	-----------

bhd
partnership
Architecture + Engineering

Airy Hill Manor, Waterstead Lane,
Whitby, N. Yorks. YO21 1QB.

CLIENT: Mr & Mrs Millward

PROJECT: Ravenscar Tearooms
1 Station Sq Ravenscar

Drawing: Rebuild existing Lean-to
Existing and Proposed
Plans and Elevations

DRAWING STATUS: Preliminary

DRAWN: C Eynon
CHECKED: N I Duffield

SCALE & SIZE: 1:50 @ A1
DATE: 08/05/17

DRAWING No: D11185-02
REV: D