





Part Front Elevation  
Scale 1:50

**EXISTING**

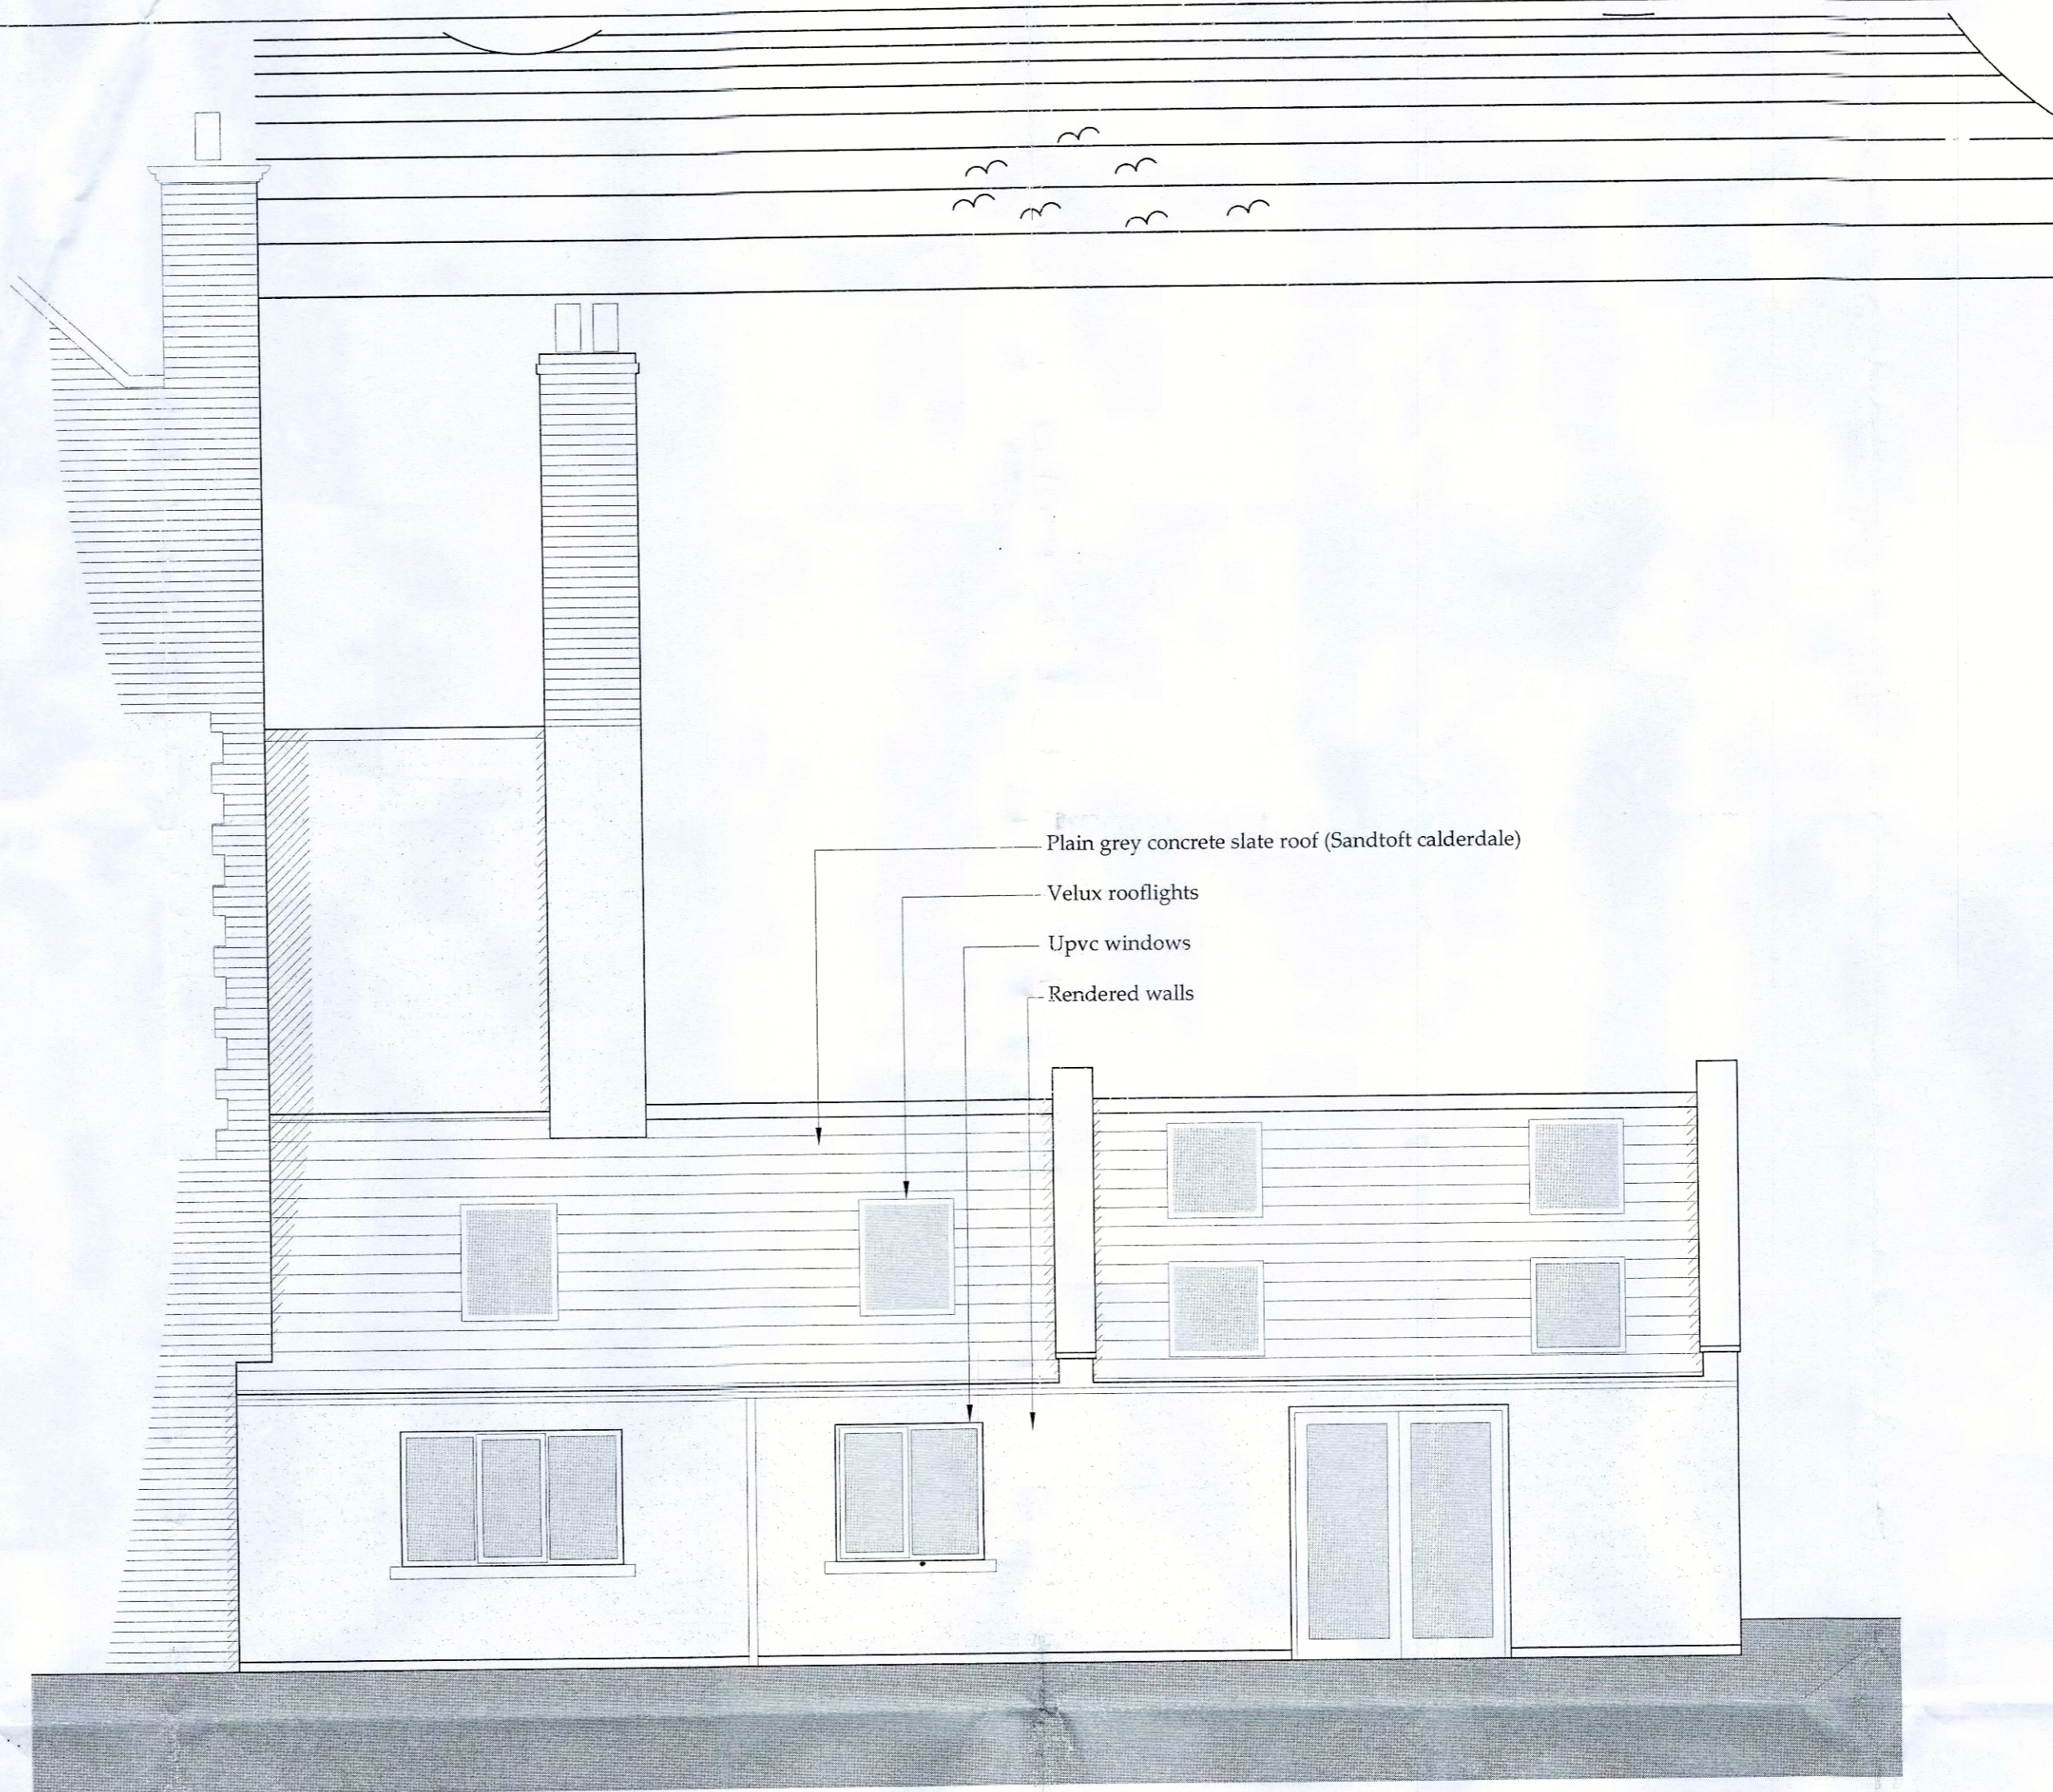


Part Front Elevation  
Scale 1:50

**PROPOSED**

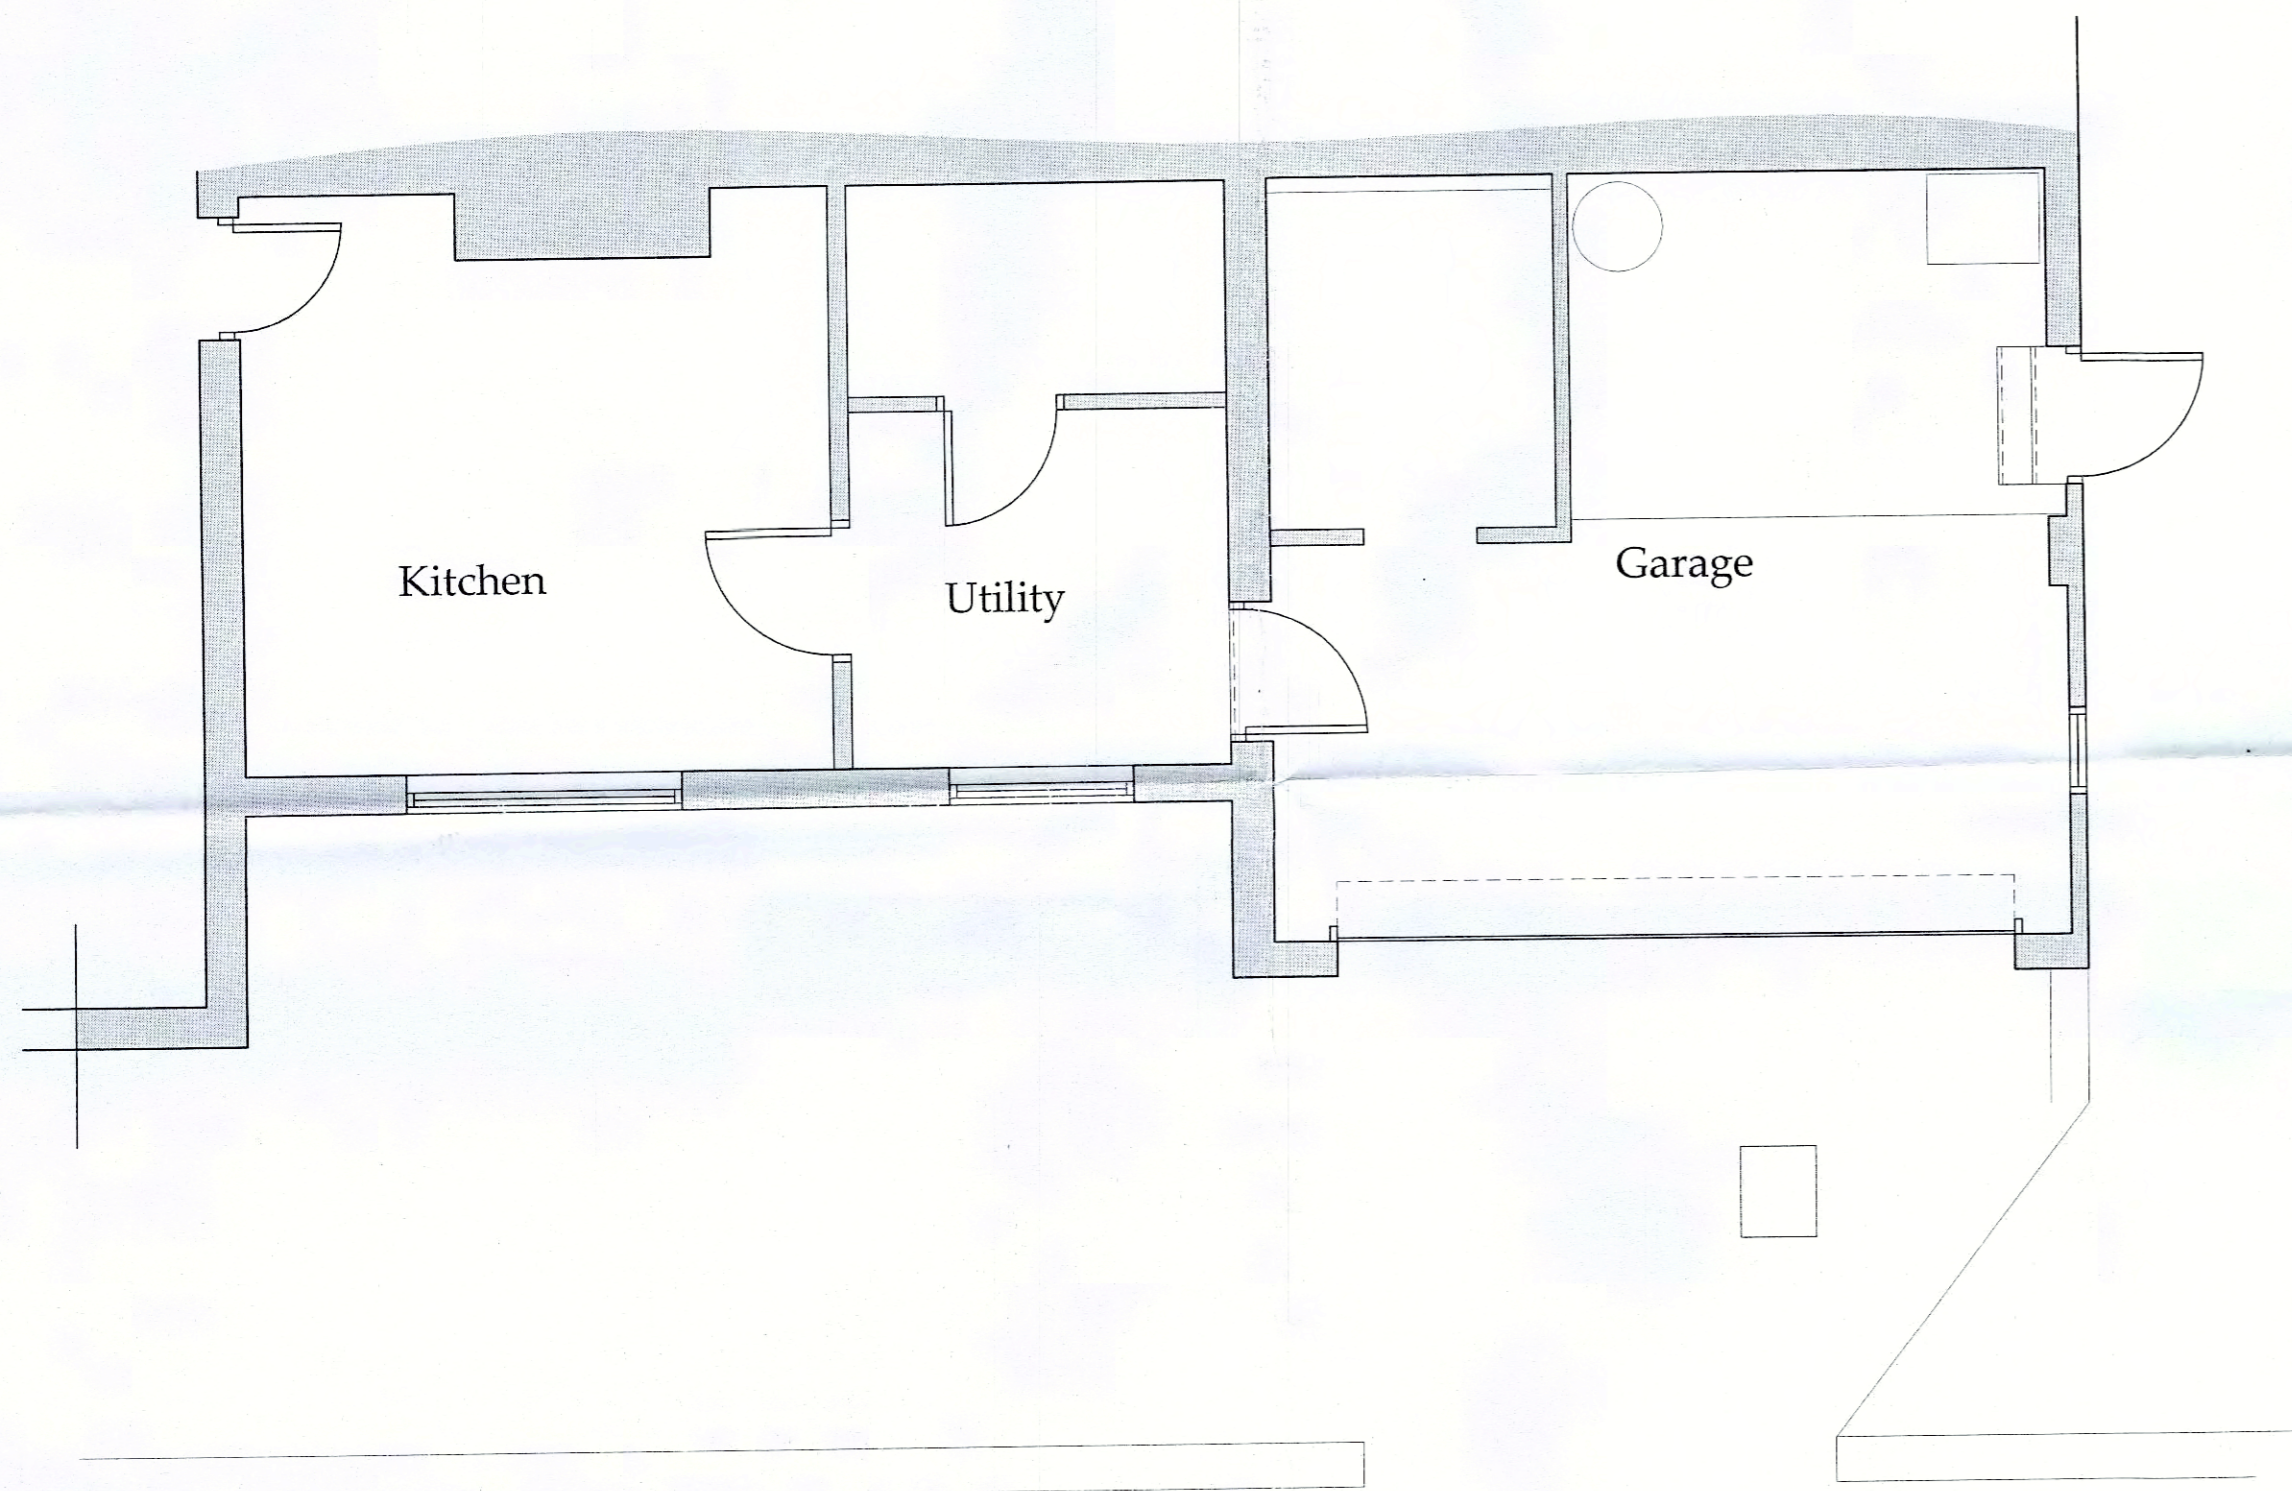

Part Ground Floor Plan  
Scale 1:50

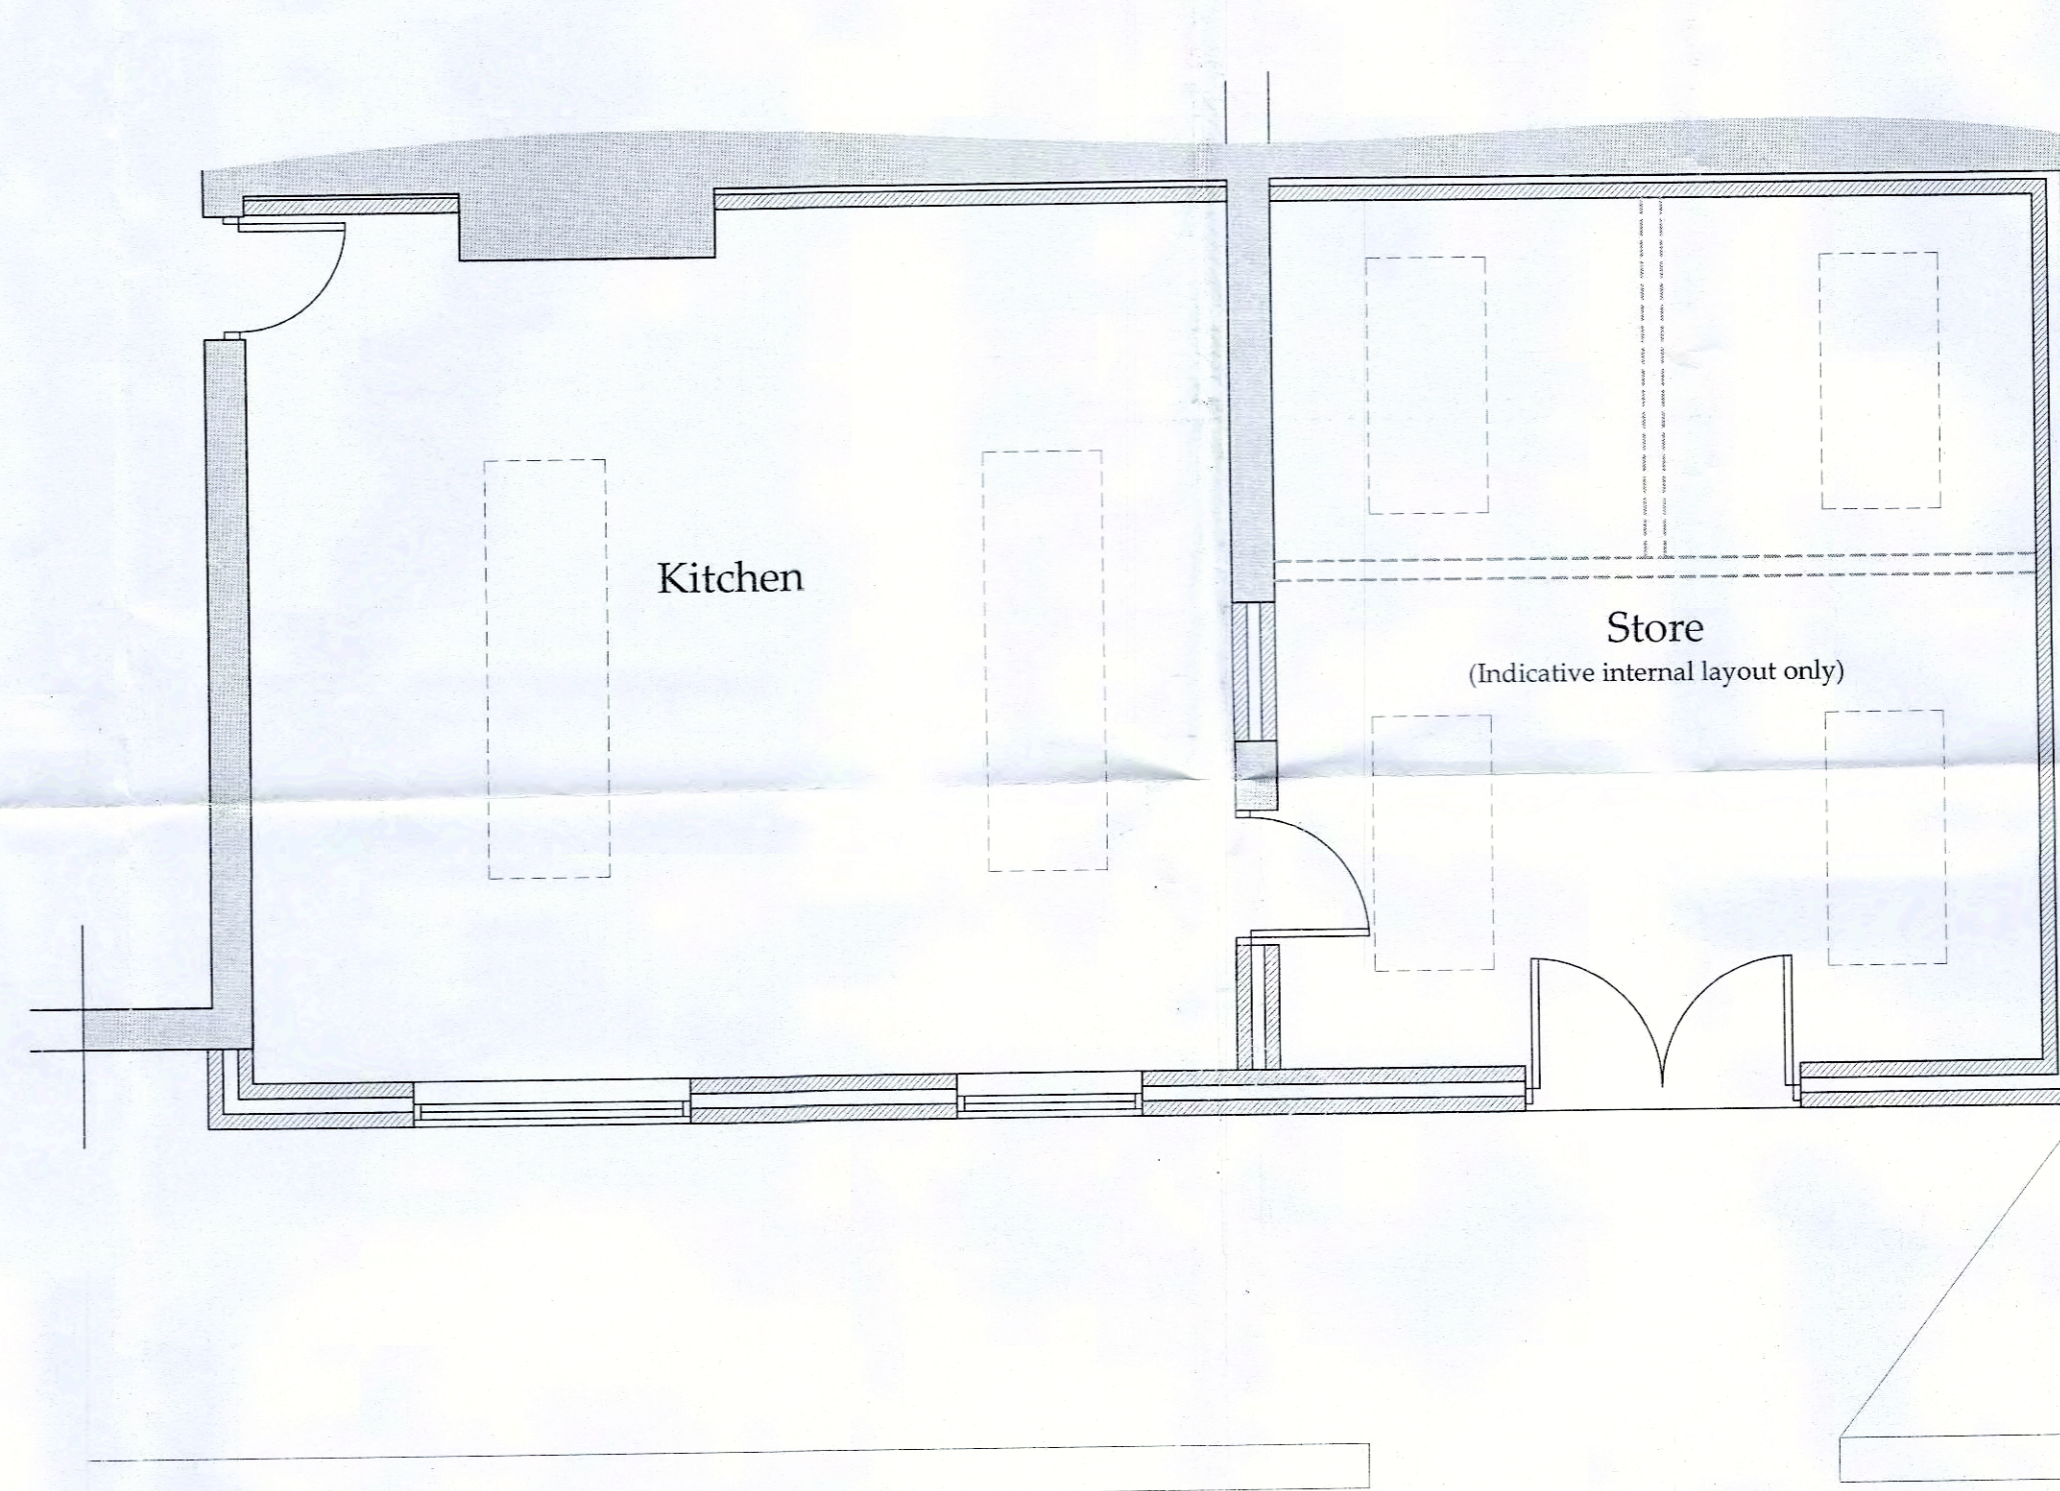

Part Ground Floor Plan  
Scale 1:50

Do not scale from this drawing, only figured dimensions are to be taken from this drawing.  
The contractor must verify all dimensions on site before commencing any work or shop drawings.  
The contractor must report any discrepancies before commencing work. If this drawing exceeds the quantities taken in any way, the technician is to be informed before work is initiated.  
Work within the construction (design and management) regulations 2015 is not to start until a health & safety plan has been produced. This drawing is copyright and must not be reproduced without consent of BHD Partnership Ltd.

Drawing for Client and Planning consideration only.

REV	DATE	BY	AMENDMENT
B	22/05/17	nid	Client amends
A	08/05/17	CE	Issued for approval

**bhd**  
partnership  
Architecture + Engineering  
Airy Hill Manor, Waterstead Lane,  
Whitby, N. Yorks. YO21 1QB.

CLIENT: Mr & Mrs Millward

PROJECT: Ravenscar Tearooms  
1 Station Sq Ravenscar

Drawings: Rebuild existing Lean-to  
Existing and Proposed  
Plans and Elevations

DRAWING STATUS: Preliminary 12 MAY 2017

DRAWN: C Eynon CHECKED: N-I Duffield

SCALE @ SIZE: 1:50 @ A1 DATE: 08/05/17

DRAWING NO: 011185-02 REV: B