




Front Elevation - North
Scale 1:100

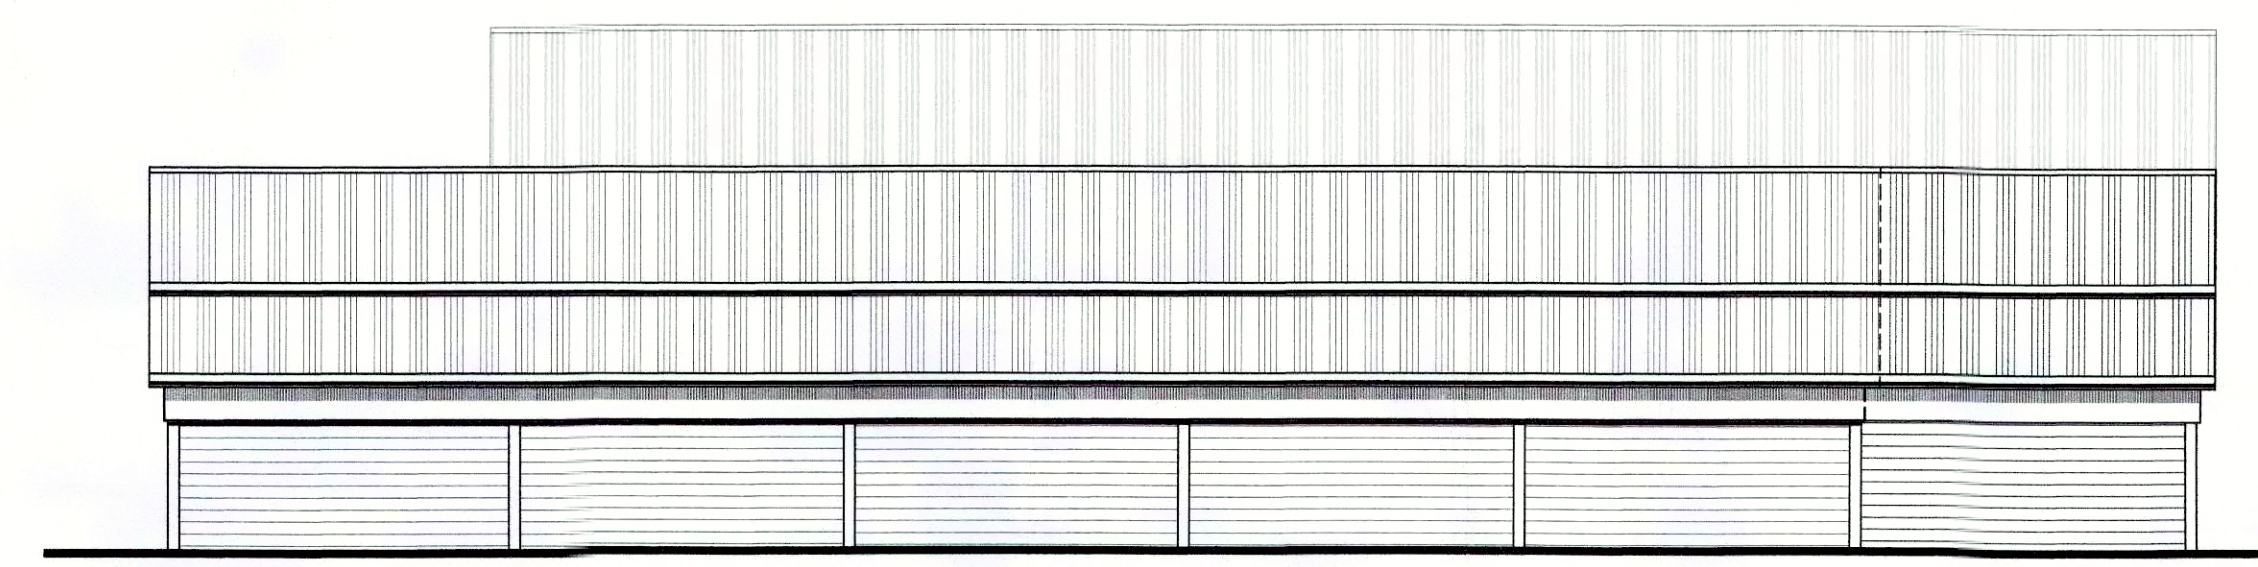


Side Elevation - West
Scale 1:100

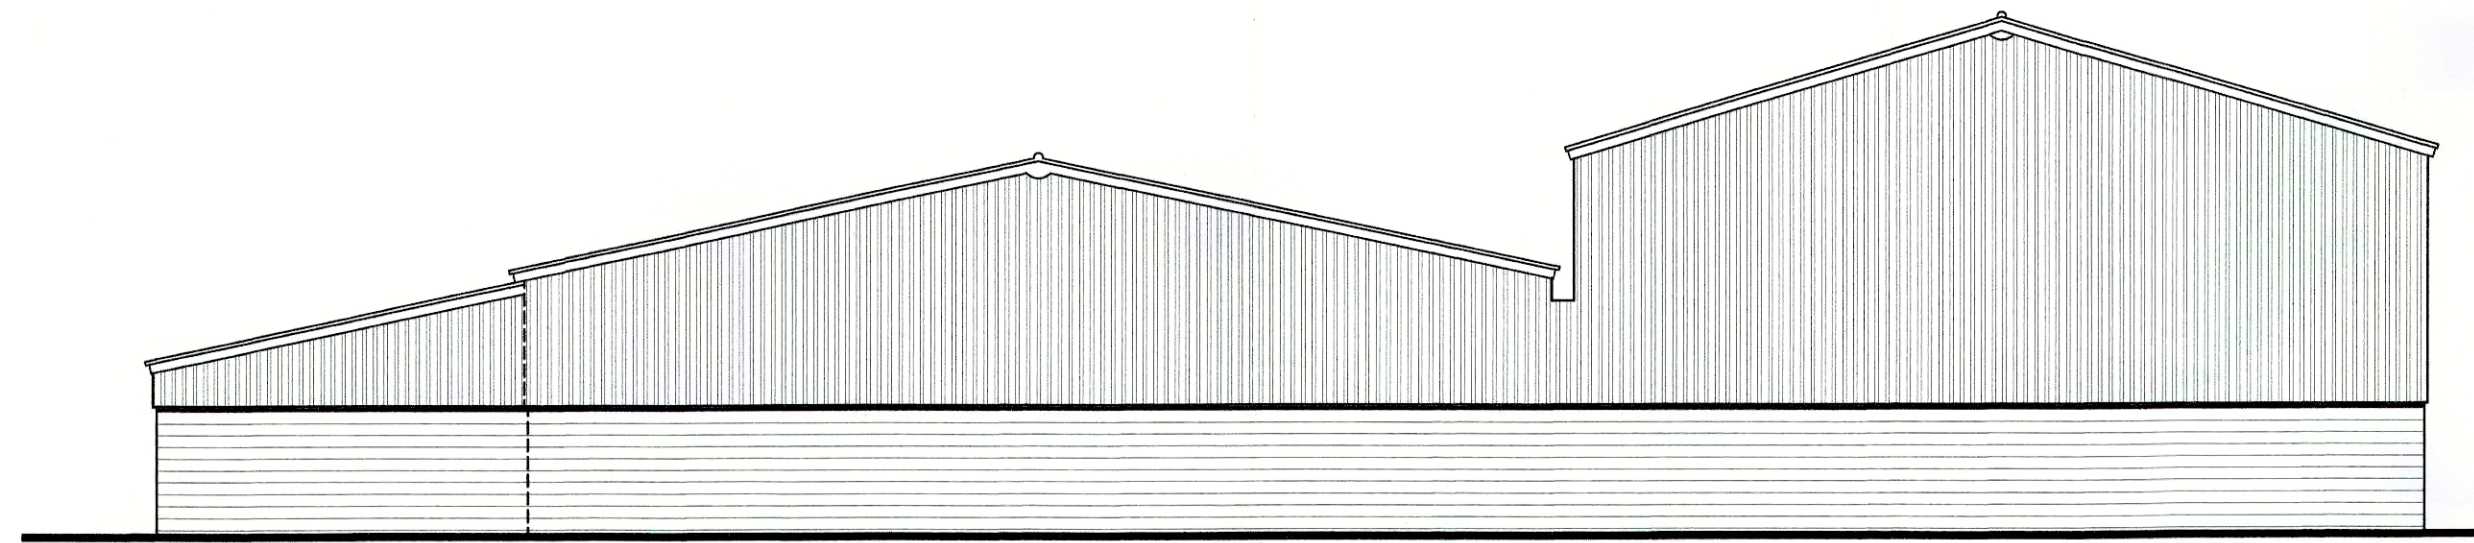

Rear Elevation - South
Scale 1:100

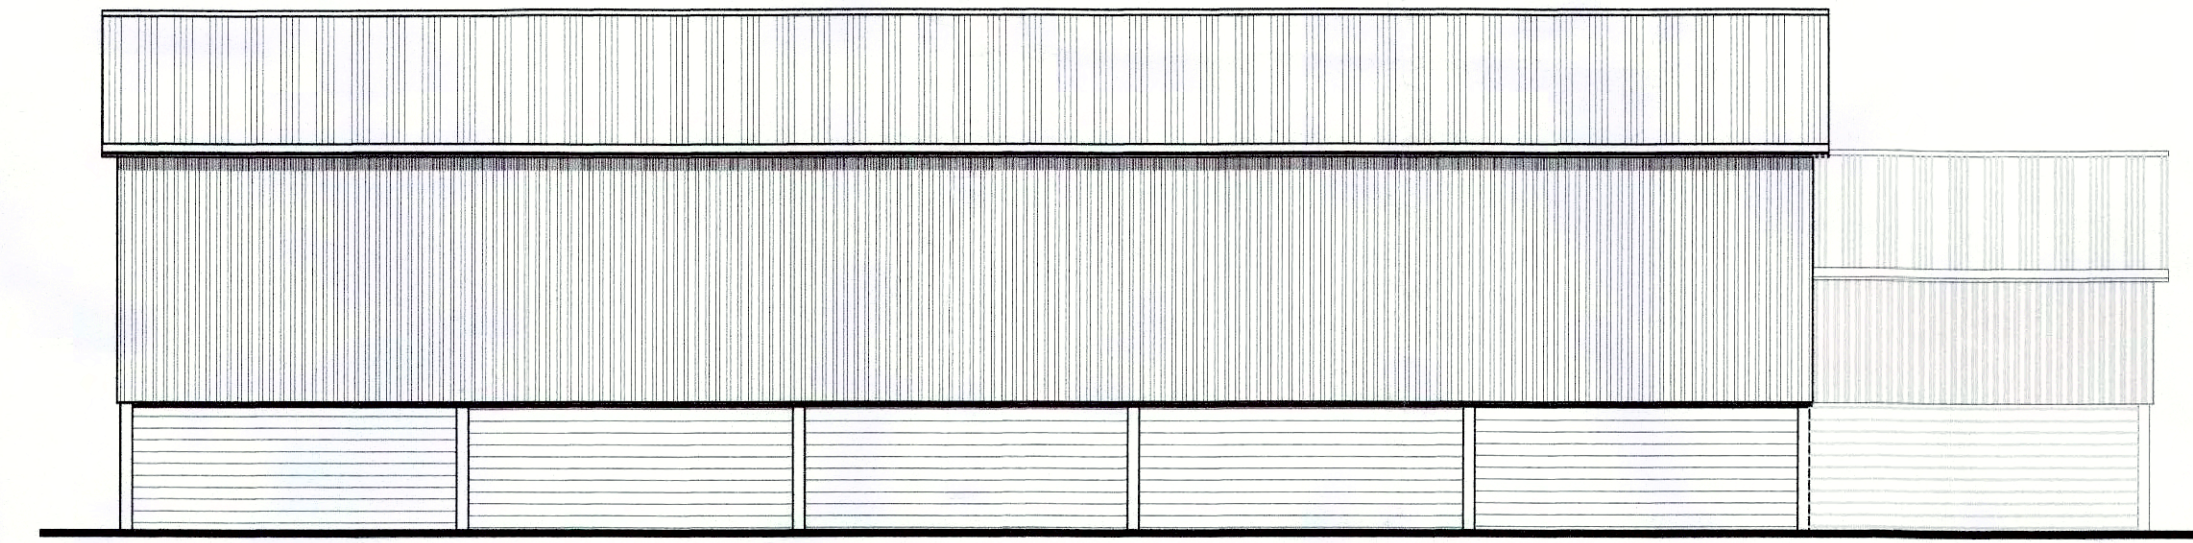

Side Elevation - East
Scale 1:100

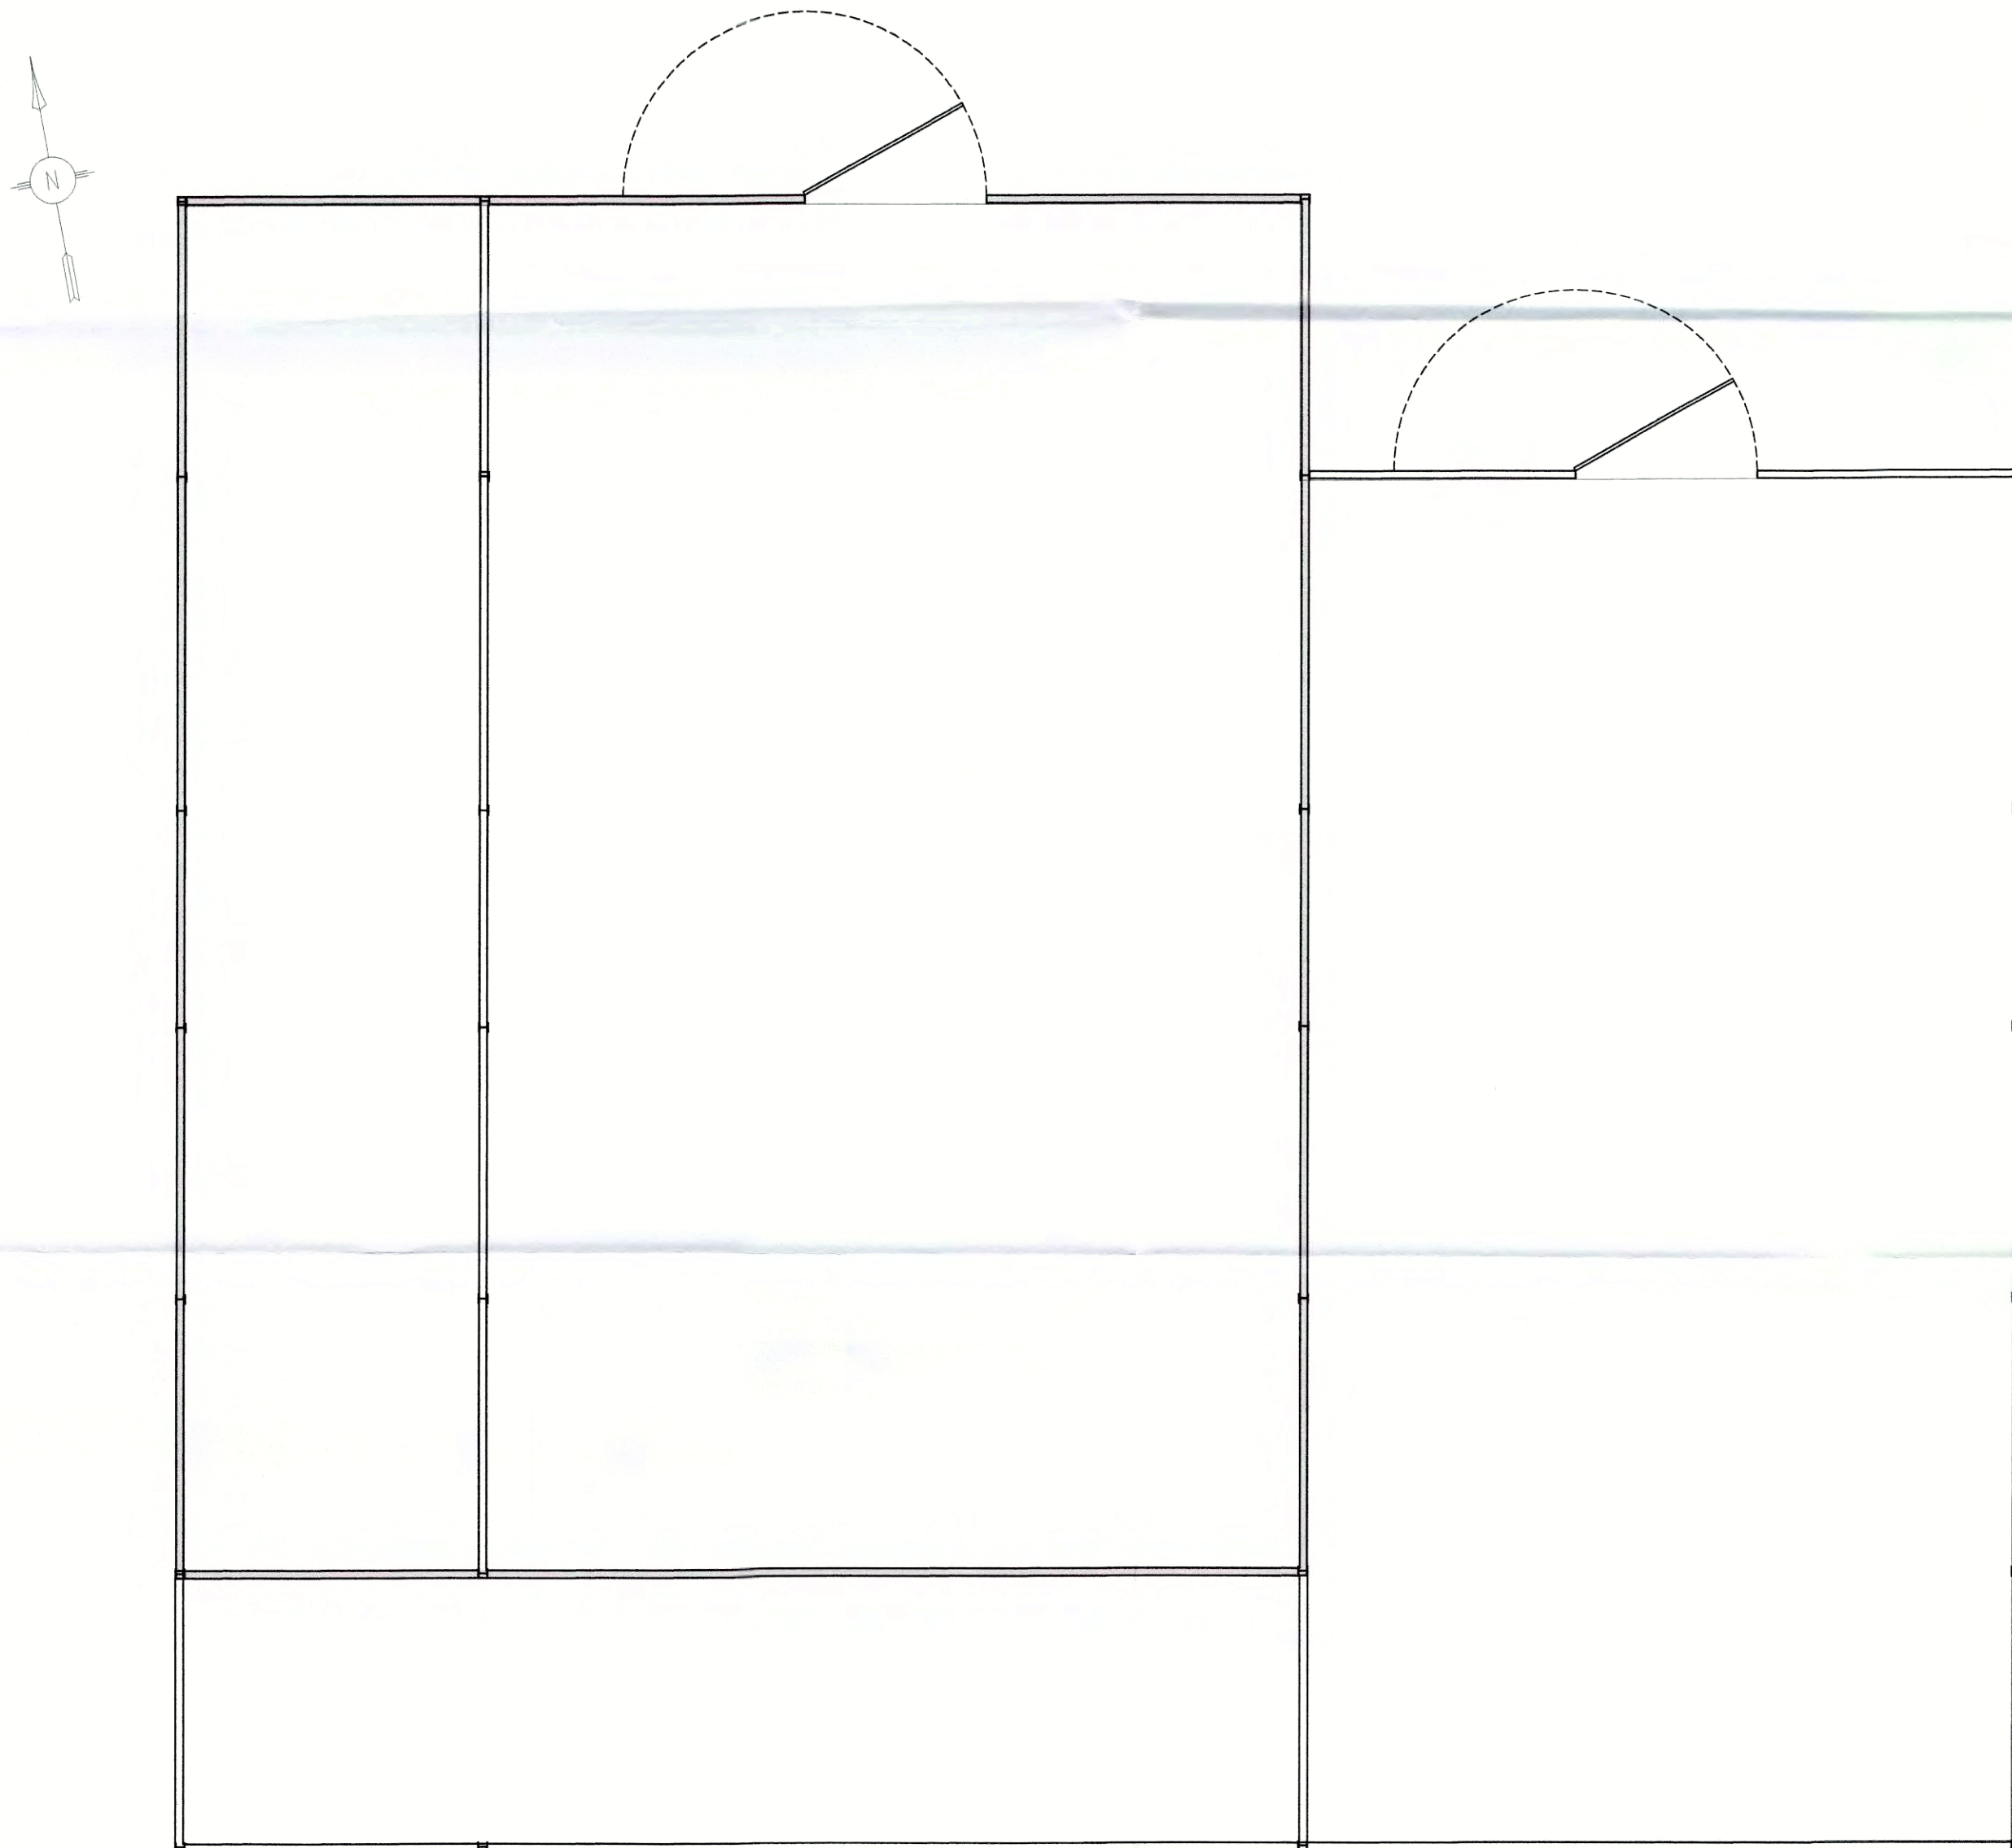

Floor Plan
Scale 1:100



Roof Plan
Scale 1:100

Do not scale from this drawing, only figured dimensions are to be taken from this drawing. The contractor must verify all dimensions on site before commencing any work or shop drawings. The contractor must report any discrepancies before commencing work. If this drawing exceeds the quantities taken in any way, the technician is to be informed before work is initiated. Work within the construction (design and management) regulations 2015 is not to start until a health & safety plan has been produced. This drawing is copyright and must not be reproduced without consent of BHD Partnership Ltd.

Drawing for client and planning consideration only.

REV	DATE	BY	AMENDMENT
B	13/06/17	CE	Amended to suit client
A	06/06/17	CE	Issued for approval

bhd
partnership
Architecture + Engineering

Airy Hill Manor, Waterstead Lane,
Whitby, N. Yorks. YO21 1QB.

CLIENT: Mr S Agar

PROJECT: Extension to Farm Building
Glaisdale Rd, Egton

Drawing: Existing Plans and Elevations

DRAWING STATUS: Preliminary


DRAWN: C Eynon
CHECKED: N I Duffield

SCALE & SIZE: 1:100@ A1
DATE: 06/06/17


DRAWING No: D11193-03
REV: B

PROPOSED


Do not scale from this drawing, only figured dimensions are to be taken from this drawing.
 The contractor must verify all dimensions on site before commencing any work or shop drawings.
 The contractor must report any discrepancies before commencing work. If this drawing exceeds the quantities taken in any way, the technician is to be informed before work is initiated.
 Work within the construction (design and management) regulations 2015 is not to start until a health & safety plan has been produced. This drawing is copyright and must not be reproduced without consent of BHD Partnership Ltd.

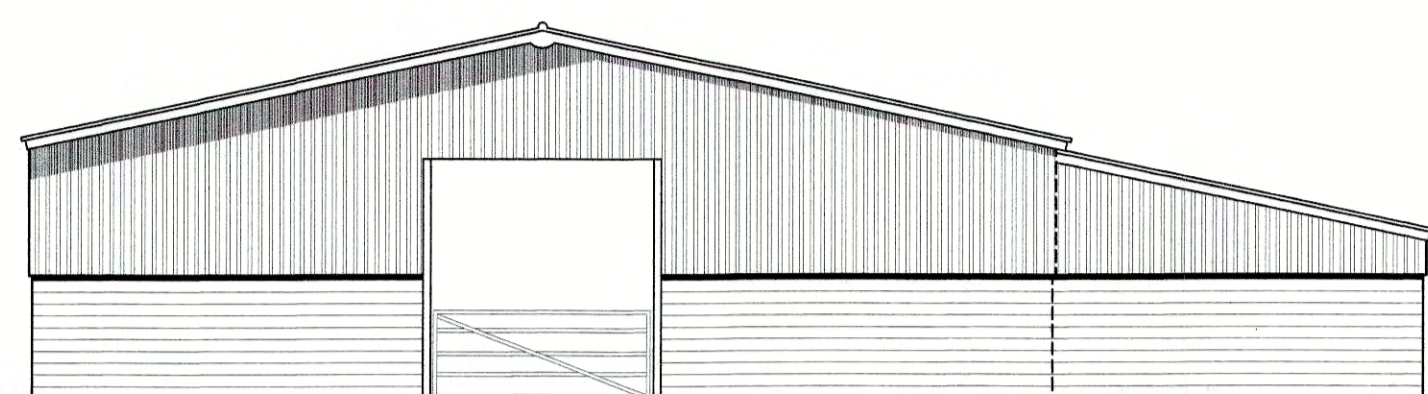



○ Front Elevation - North
 Scale 1:100

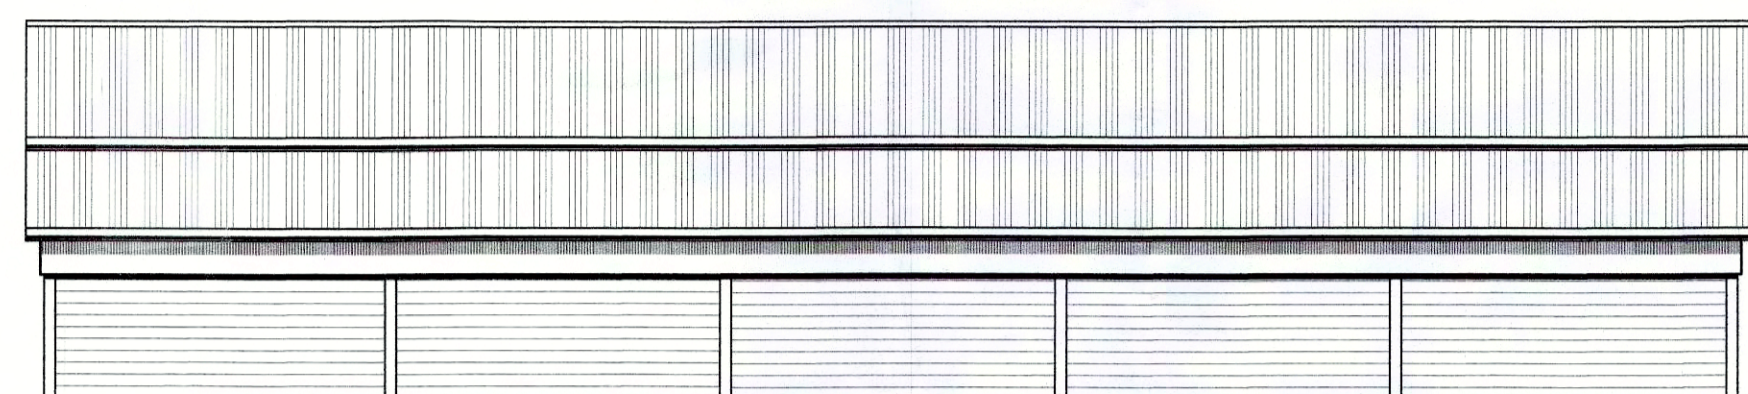


○ Side Elevation - West
 Scale 1:100

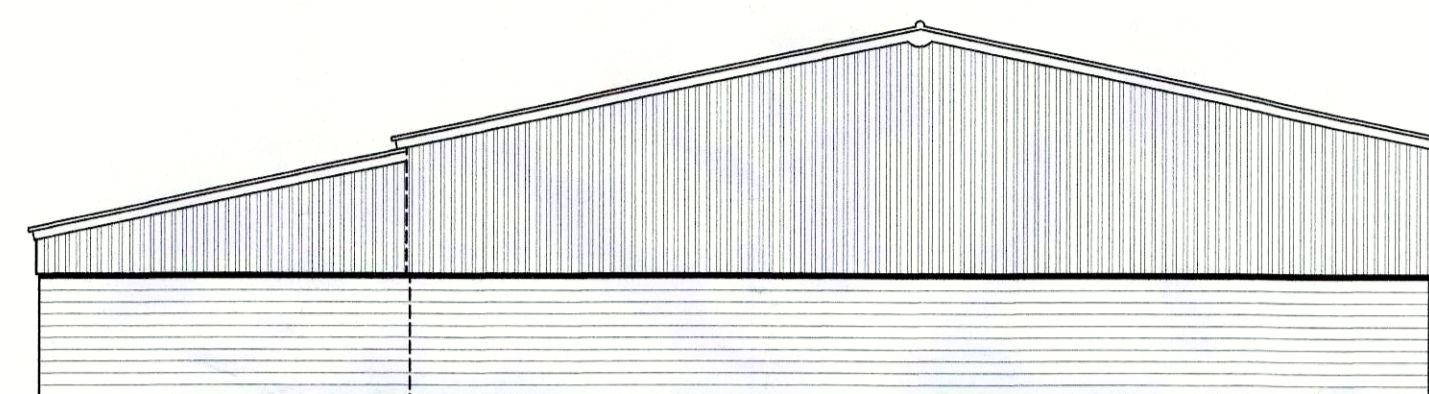

○ Rear Elevation - South
 Scale 1:100

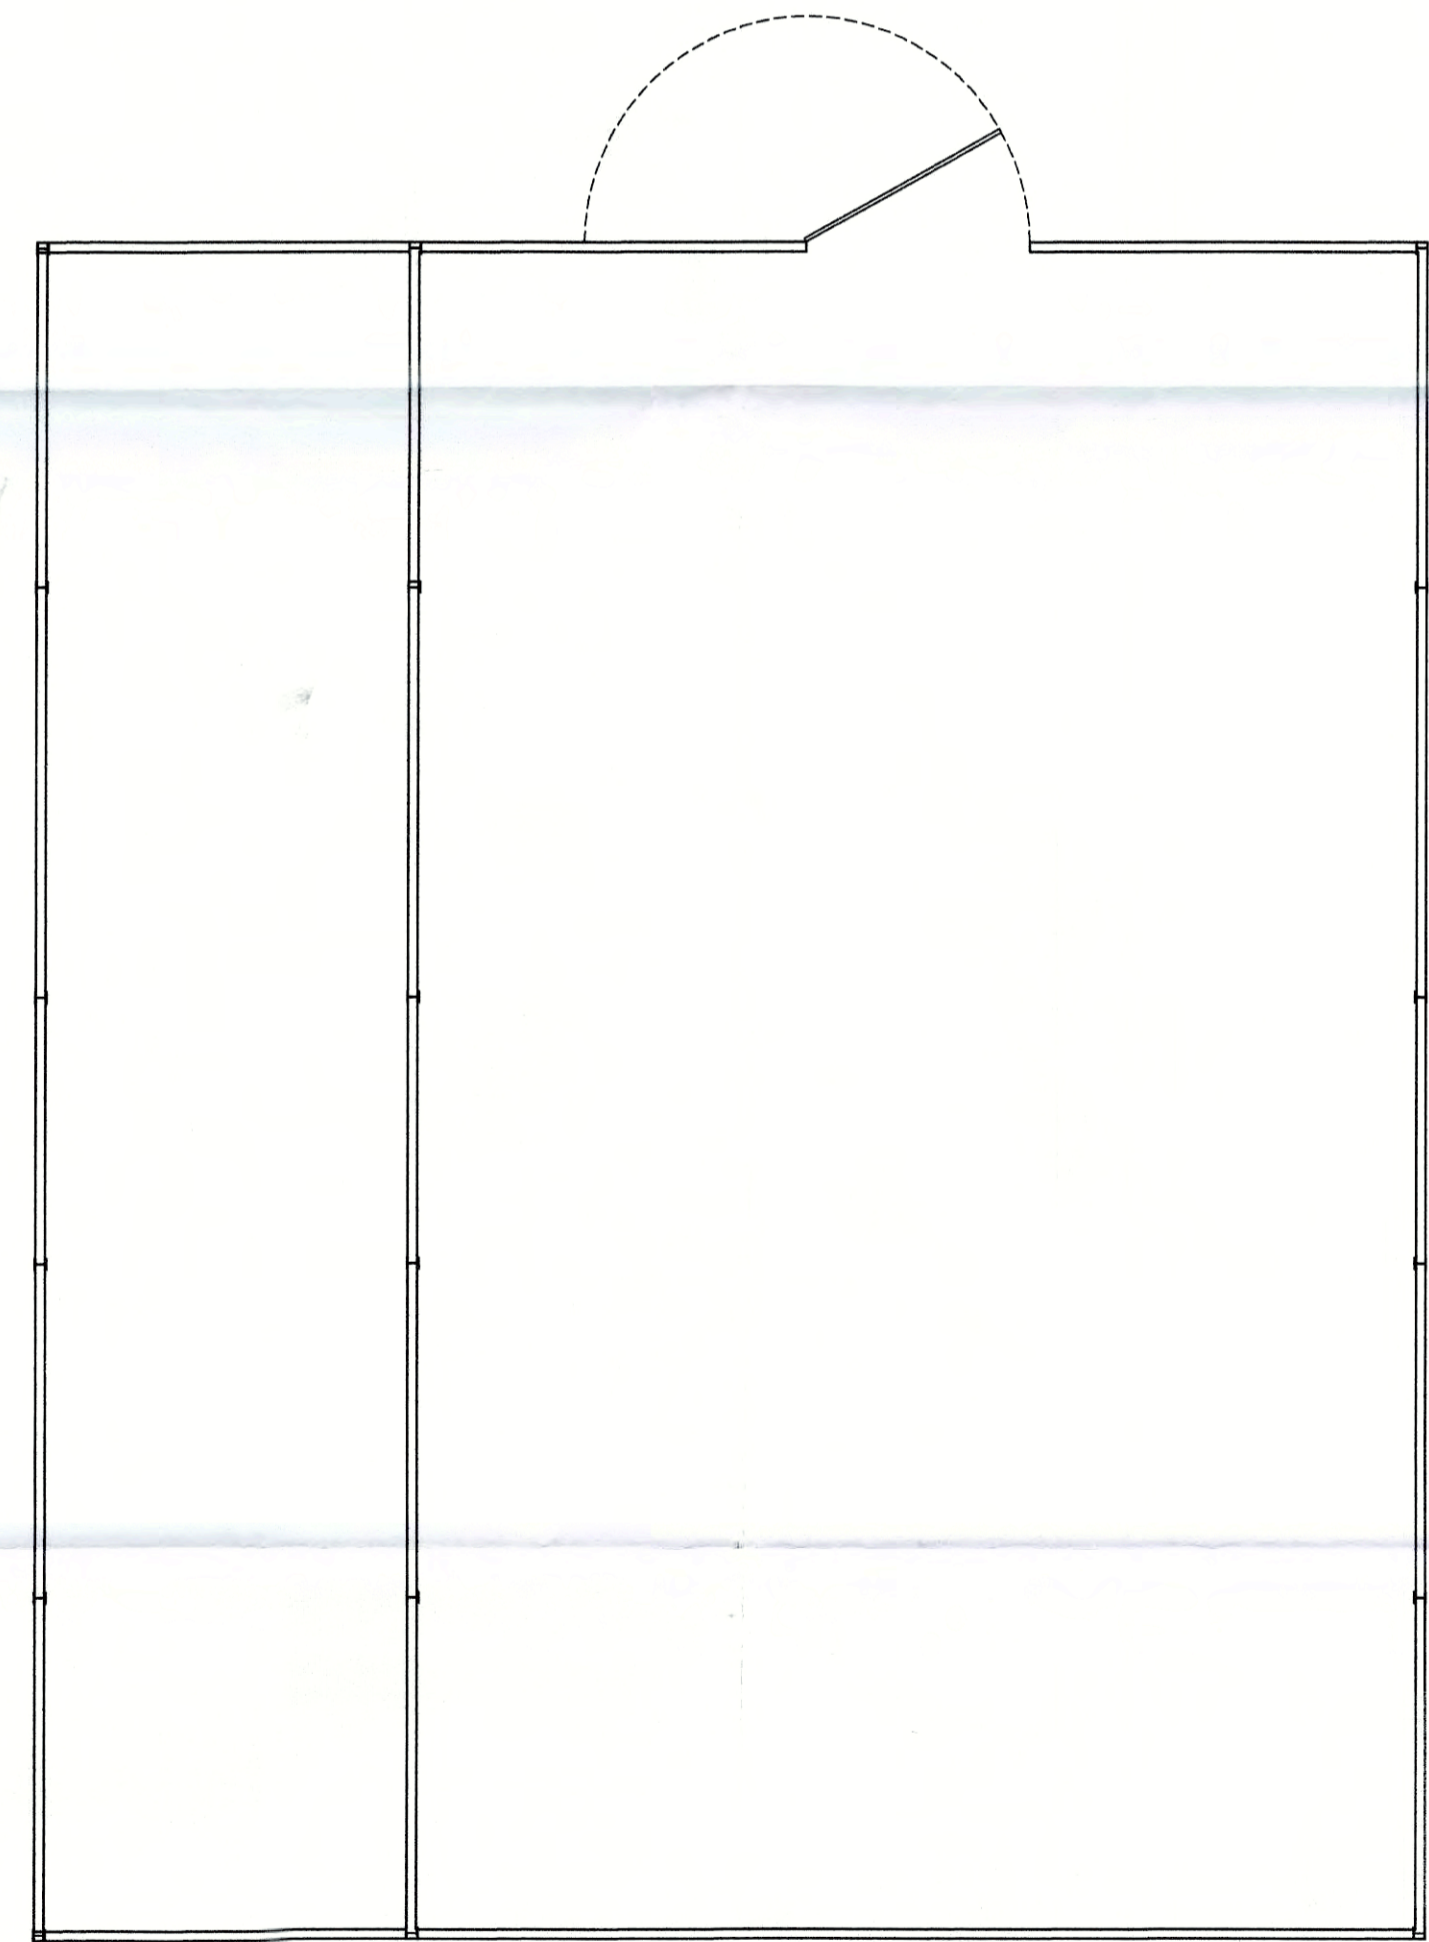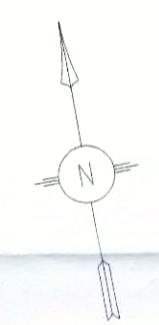

○ Floor Plan
 Scale 1:100

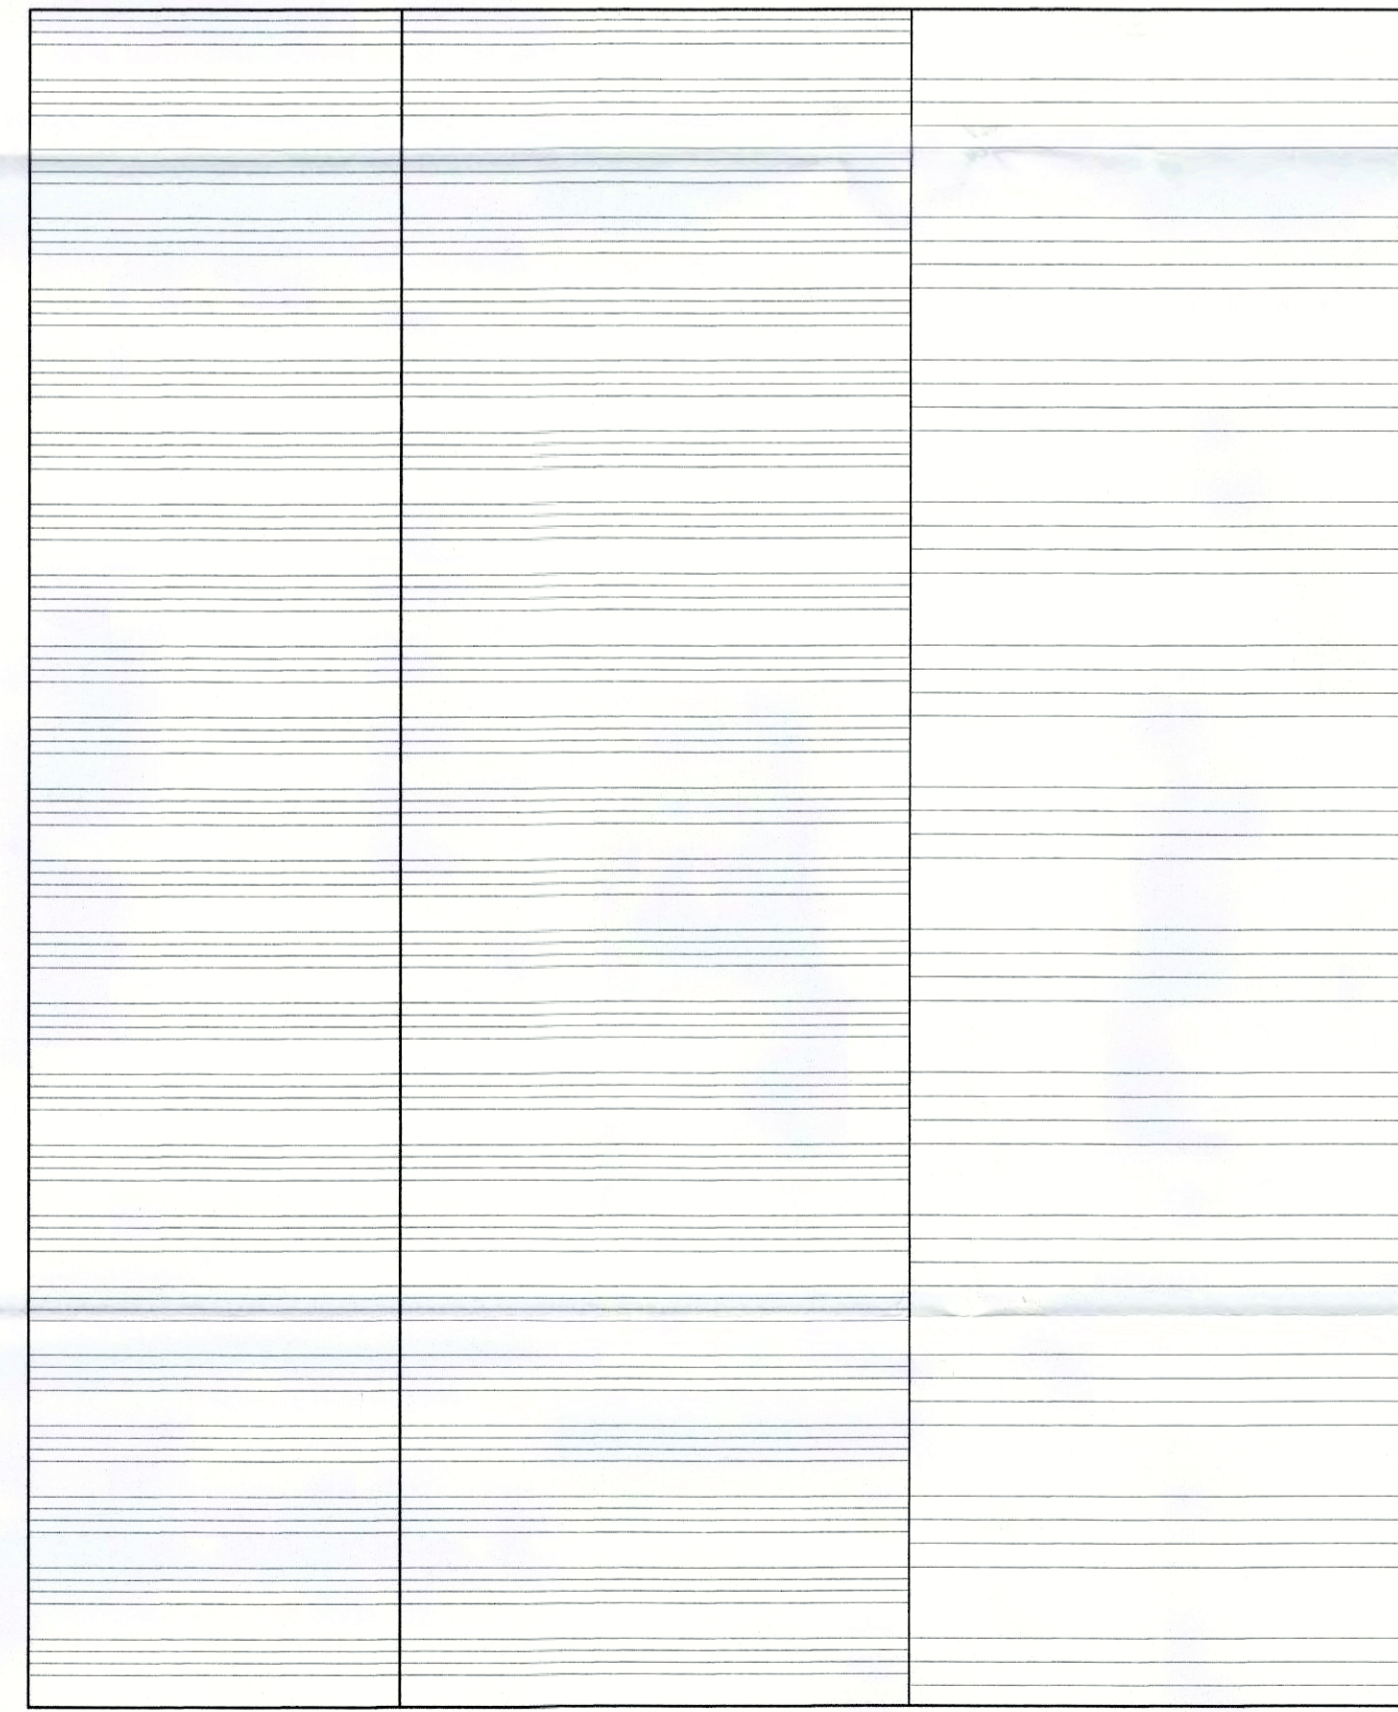

○ Roof Plan
 Scale 1:100

Drawing for client and planning consideration only.

REV	DATE	BY	AMENDMENT
A	06/06/17	CE	Issued for approval

bhd
 partnership
 Architecture + Engineering

Alry Hill Manor, Waterstead Lane,
 Whitby, N. Yorks. YO21 1QB

CLIENT: Mr S Agar

PROJECT: Extension to Farm Building
 Glaisdale Rd, Egton

Drawing: Existing Plans and Elevations

DRAWING STATUS: Preliminary

DRAWN: C Eynon CHECKED: N I Duffield

SCALE & SIZE: 1:100@ A1 DATE: 06/06/17

DRAWING No: D11193-02 REV: A

EXISTING