




1:100 EXISTING SITE LAYOUT & ROOF PLAN

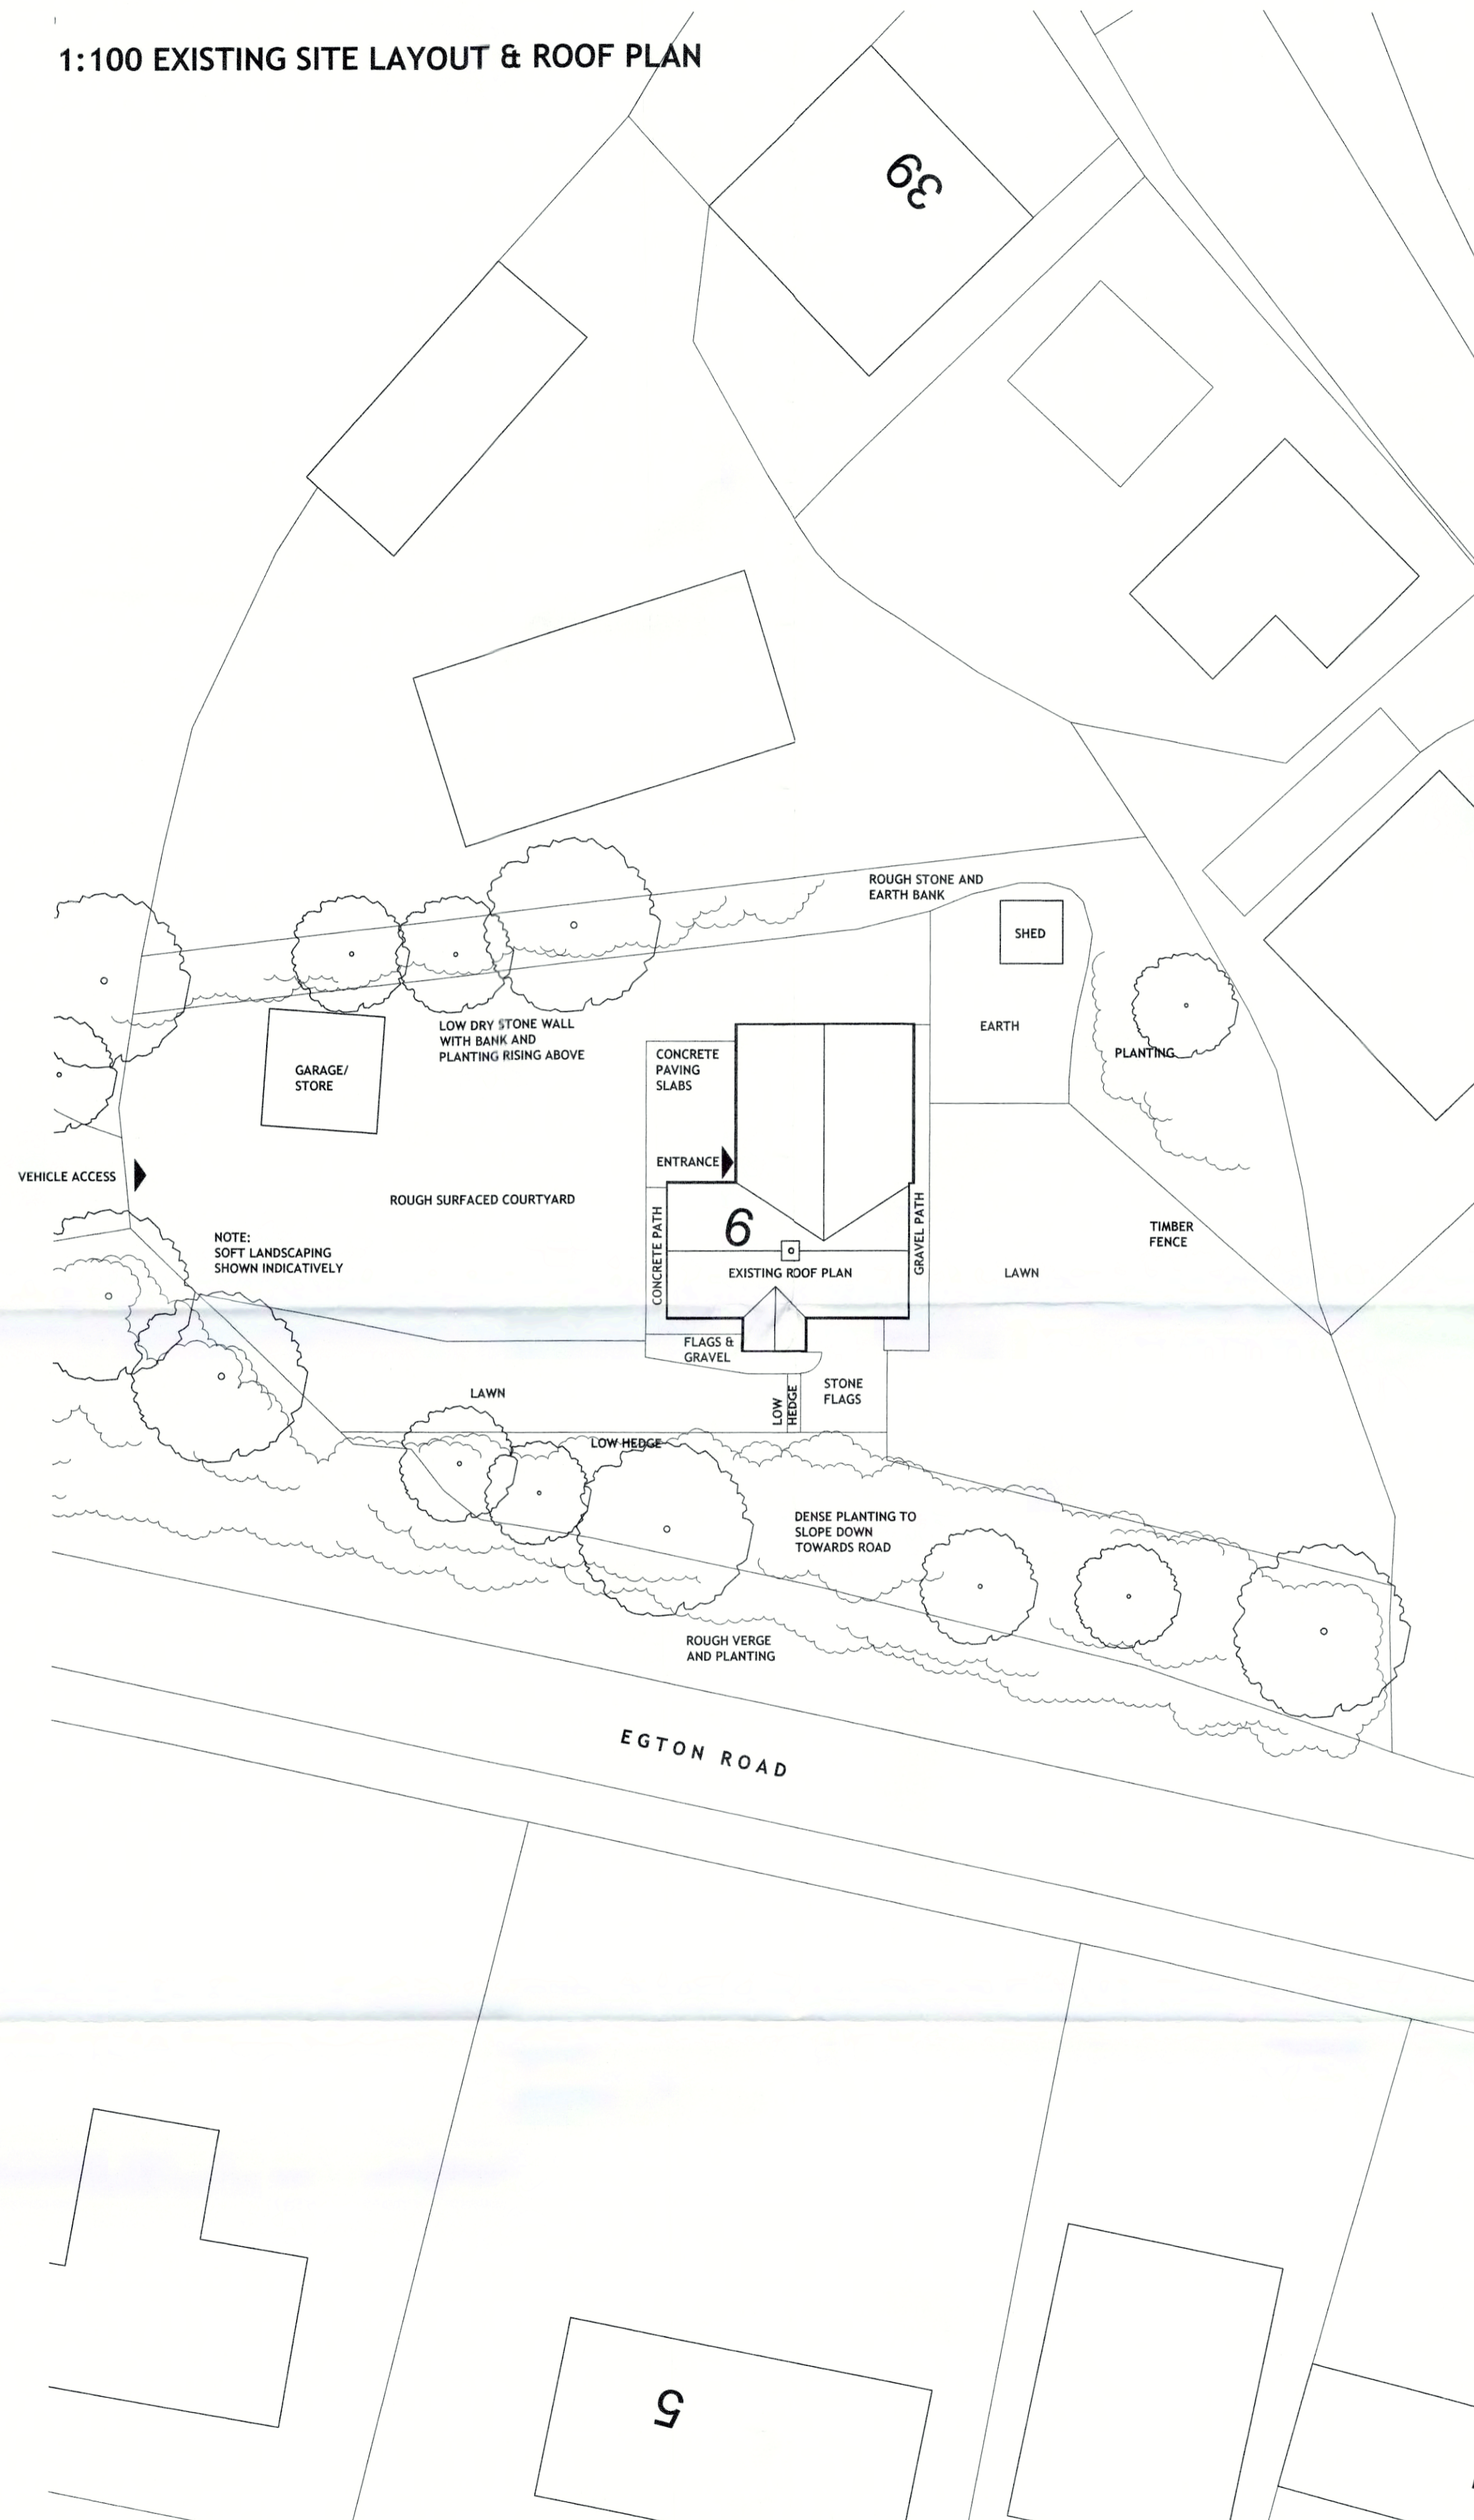

1:100 PROPOSED SITE LAYOUT & ROOF PLAN

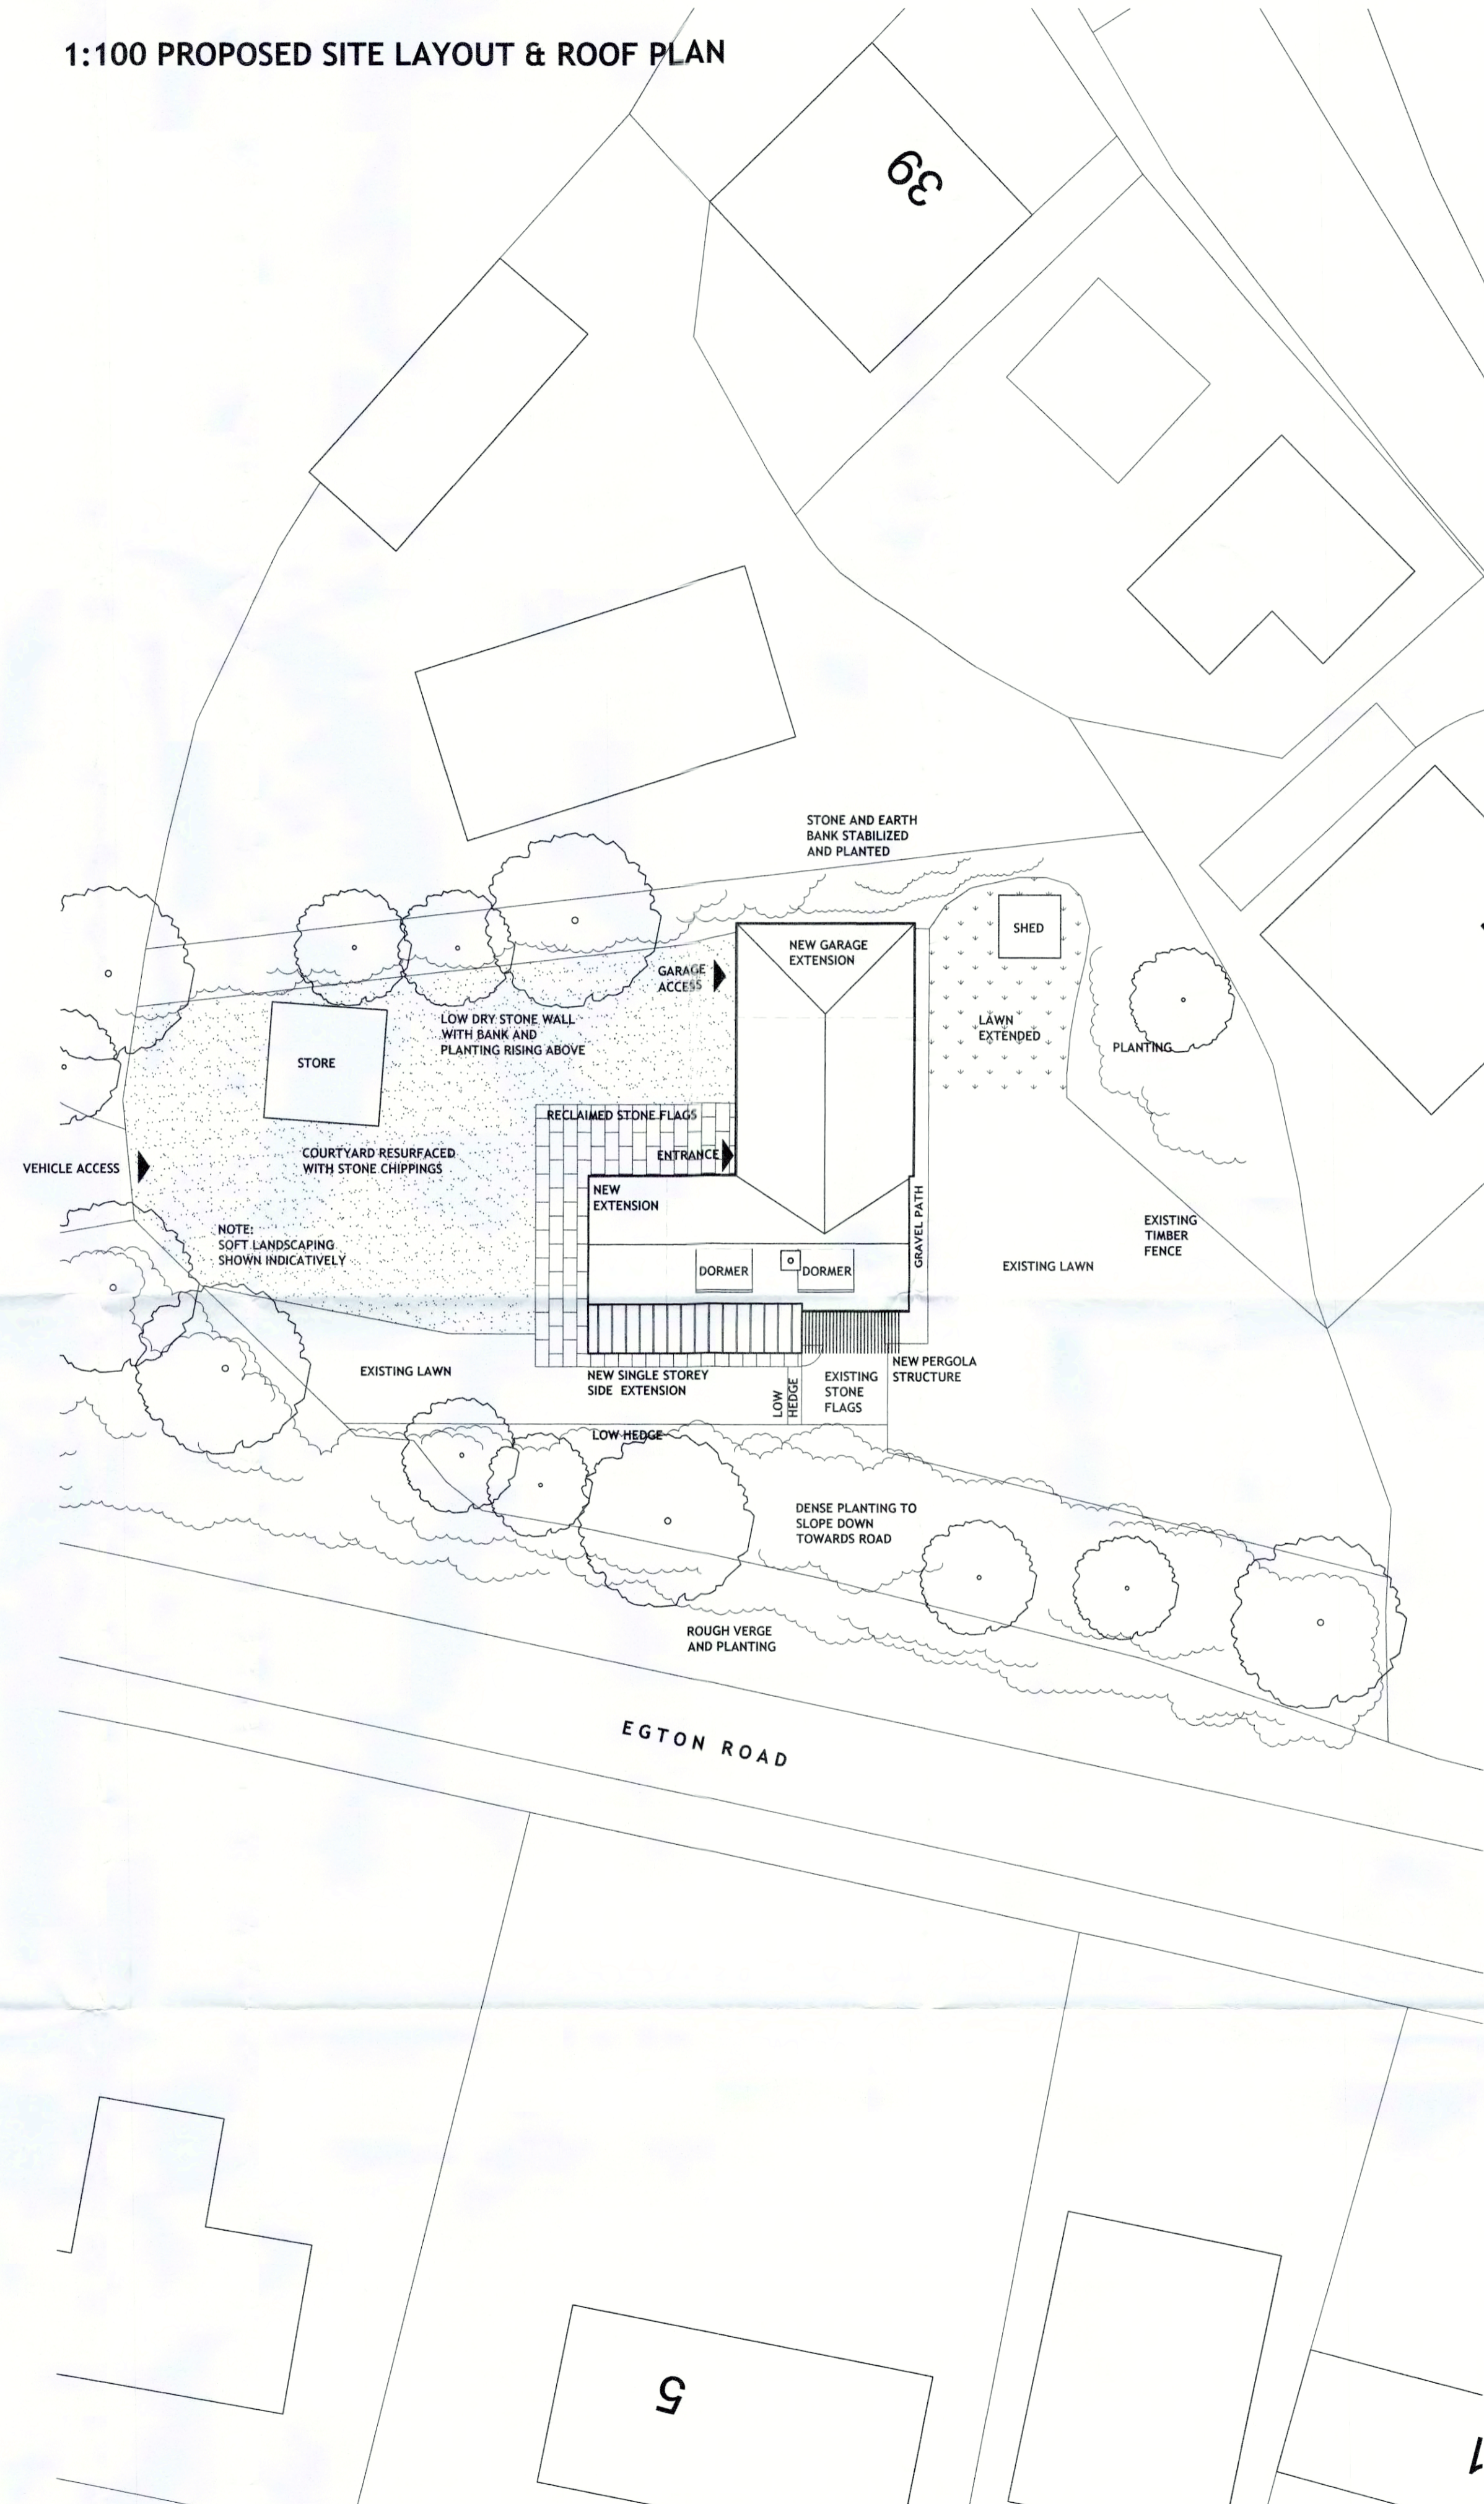


NOTES:

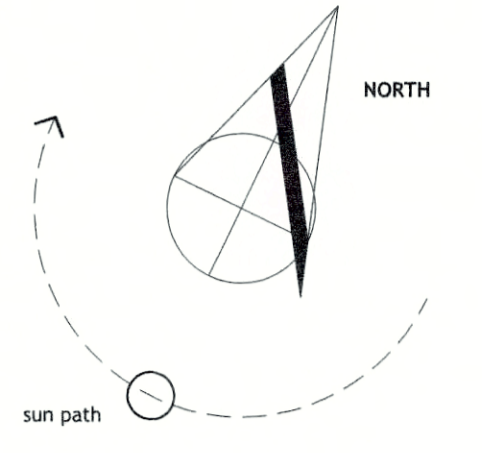

REVISIONS:

- REV A. 05.07.17. MPB.
- Hard and soft landscaping indicated.
- REV B. 06.07.17. MPB.
- Site layout updated to show existing garage structure.

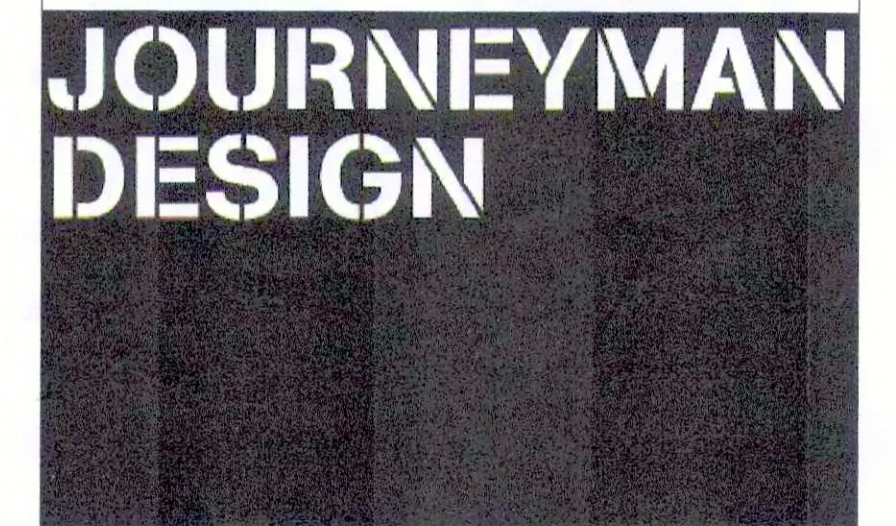

PROJECT 6 EGTON ROAD
AISLABY
YO21 1SU

CLIENT SHAUN WILSON


TITLE EXISTING & PROPOSED SITE LAYOUTS
AND RESPECTIVE ROOF PLANS

STATUS	DATE	SCALE	REV
PLANNING	30.05.2017	1:200 @ A1	B


DRAWING NO. **6 EGRD PL-02**

THIS DRAWING IS FOR PLANNING PURPOSES ONLY AND NO OTHER USE.
ALL DIMENSIONS SHOWN ARE PROVISIONAL AND ARE SUBJECT TO ON SITE CONFIRMATION AT THE START OF THE CONSTRUCTION STAGE - ANY DISCREPANCIES ARE TO BE REPORTED TO THE EMPLOYER IMMEDIATELY.


UNITY CENTRE . 85 BOLE HILL ROAD
SHEFFIELD . S6 5DD

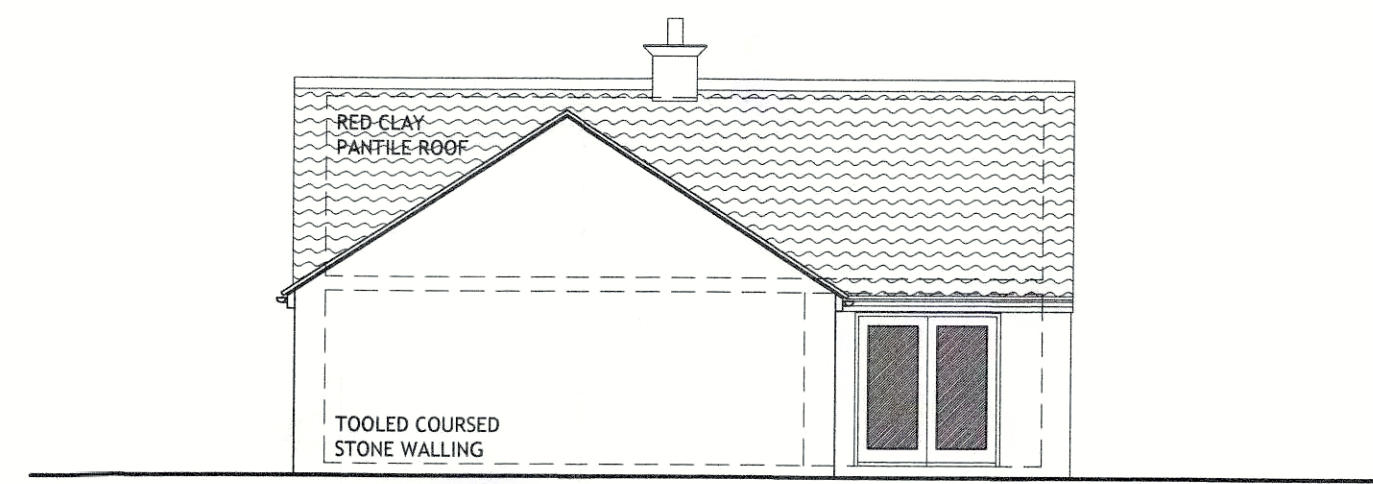


1:100 EXISTING NORTH ELEVATION

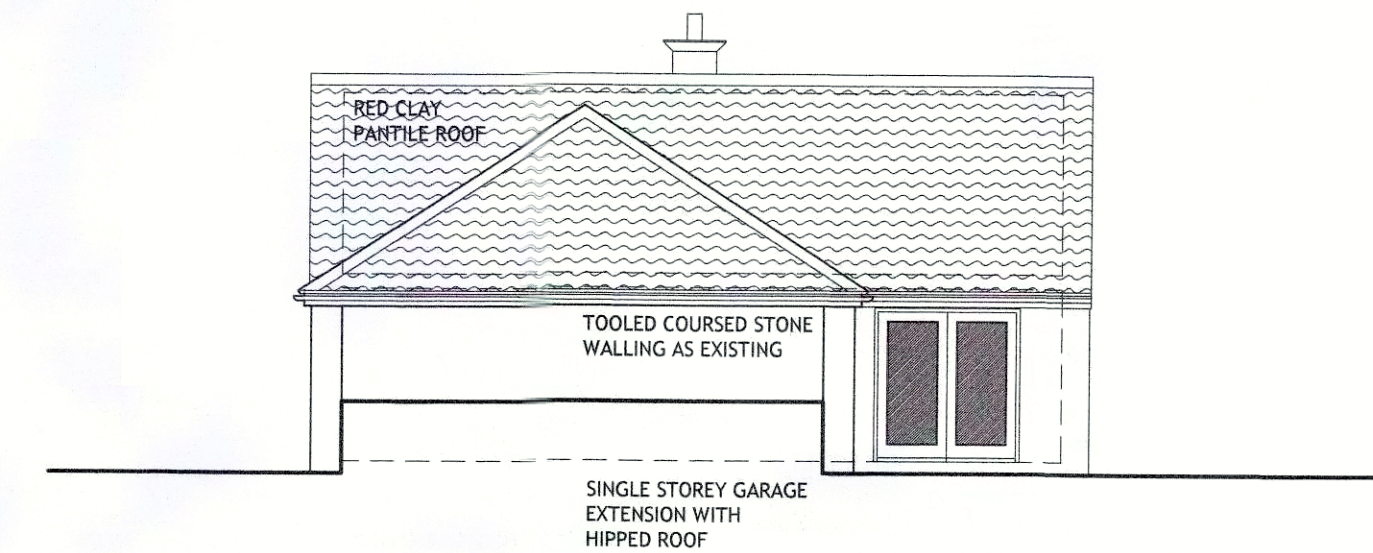


1:100 PROPOSED NORTH ELEVATION

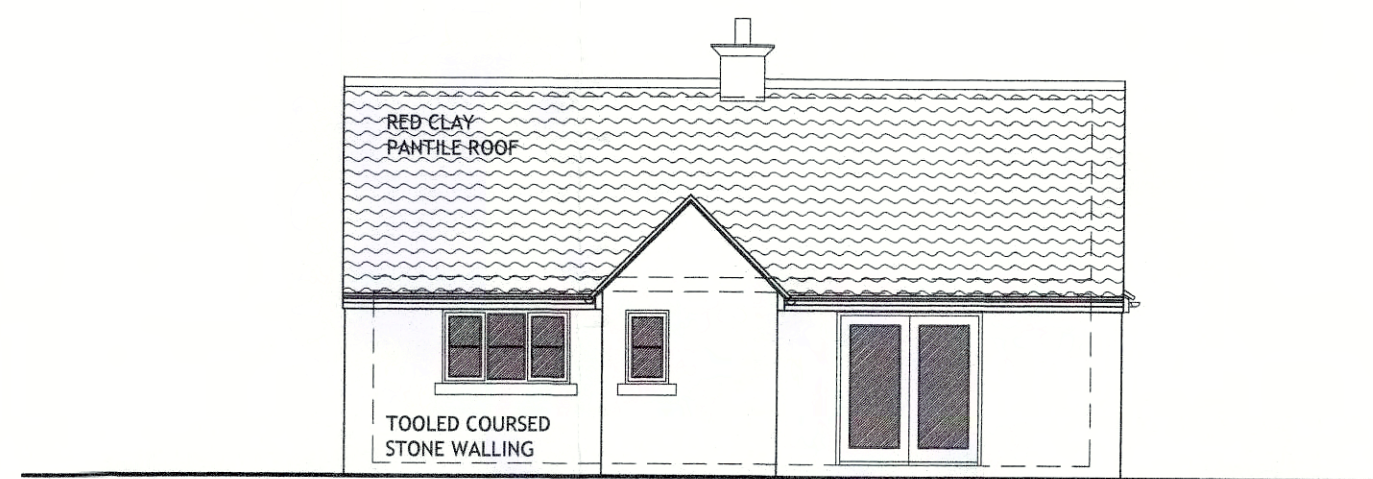


1:100 EXISTING SOUTH ELEVATION

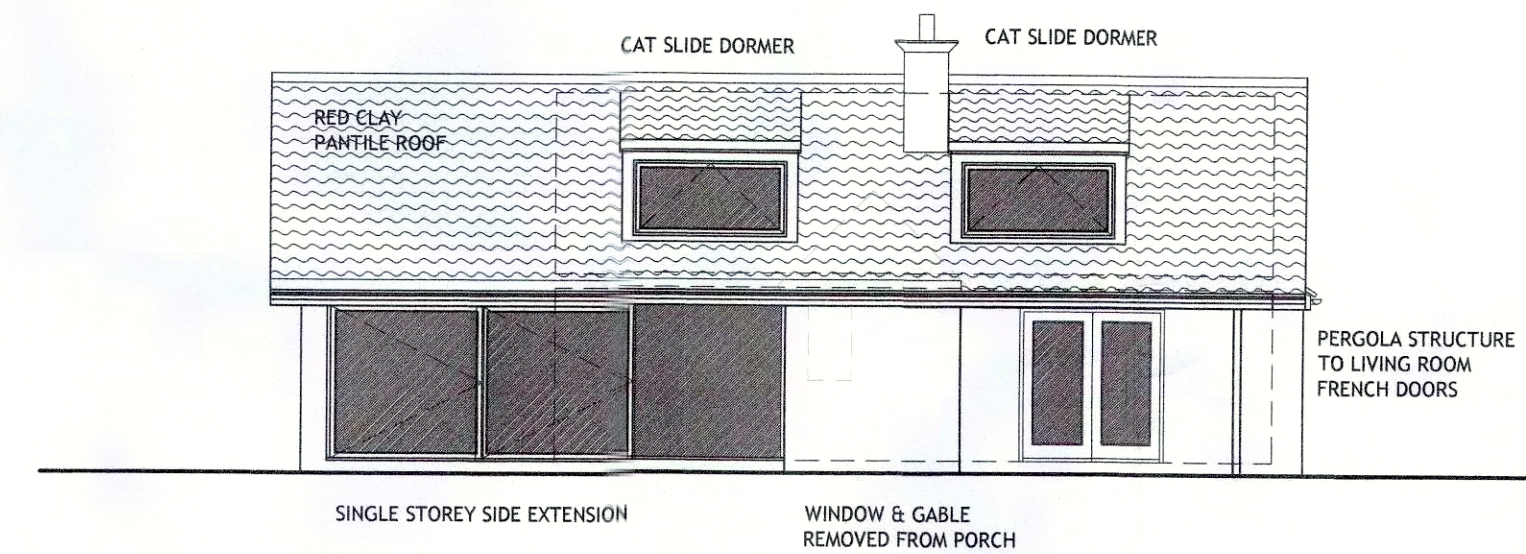

1:100 PROPOSED SOUTH ELEVATION

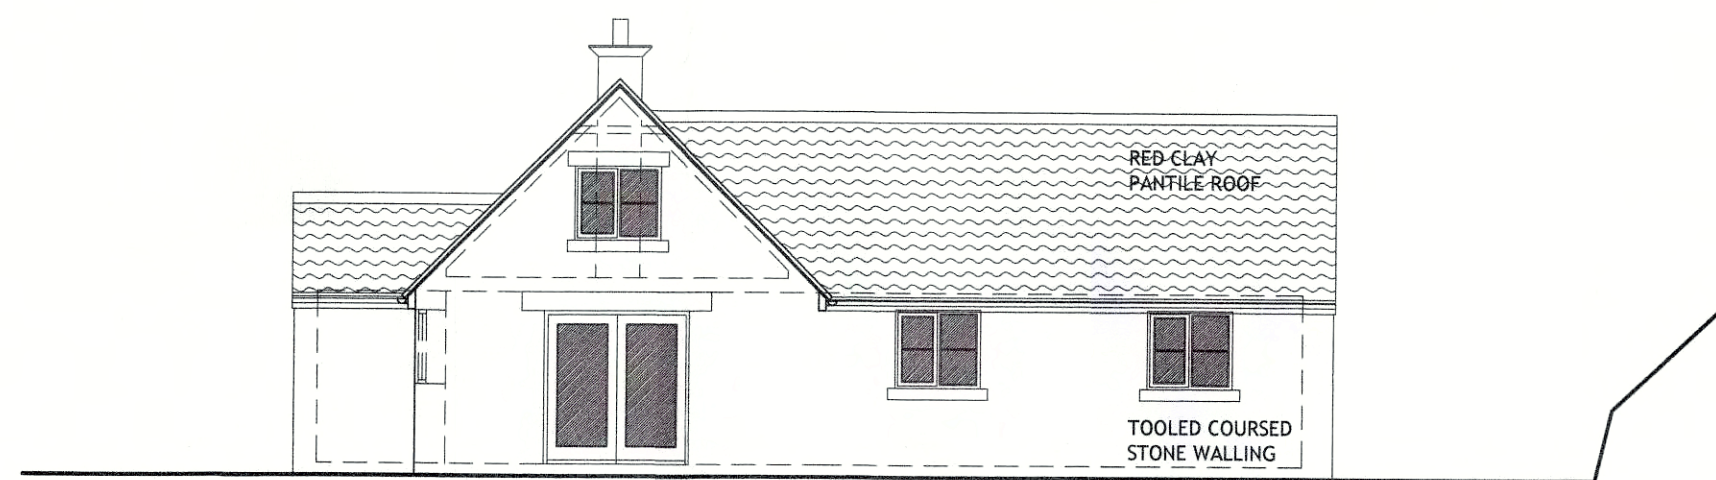


1:100 EXISTING EAST ELEVATION

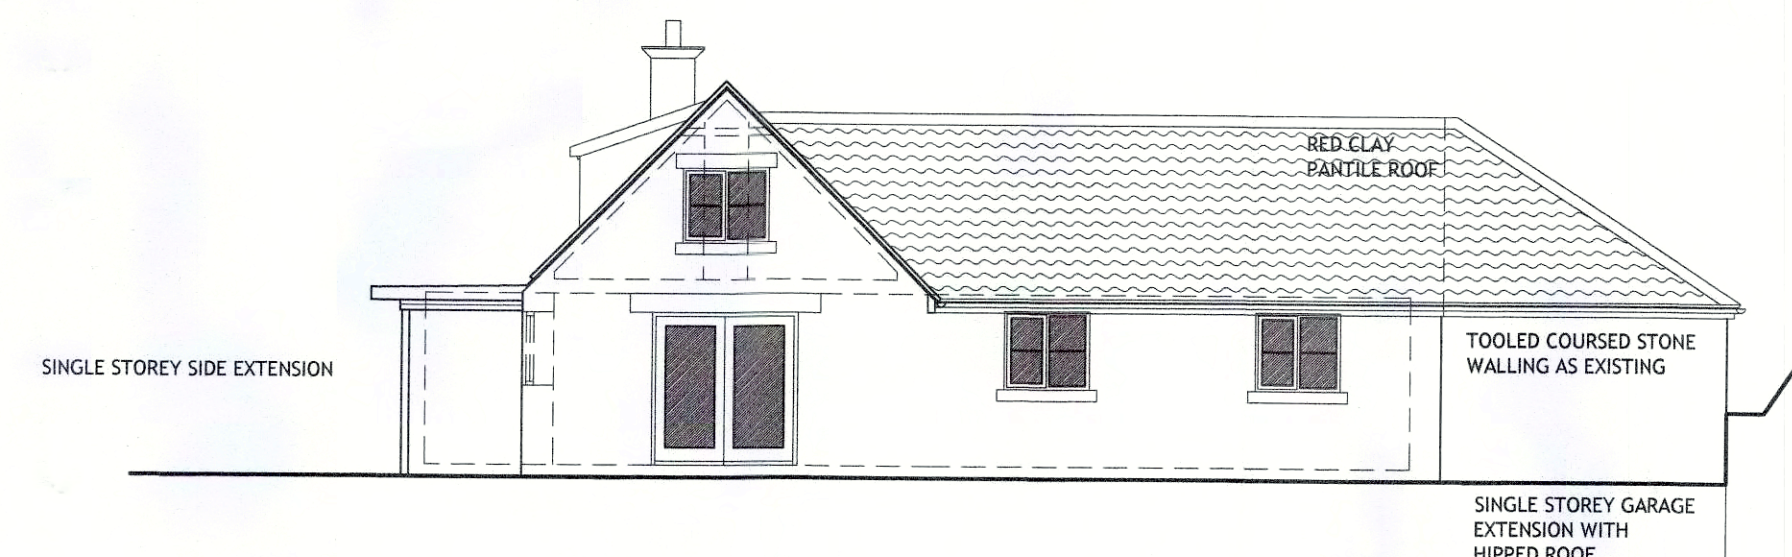

1:100 PROPOSED EAST ELEVATION




1:100 EXISTING WEST ELEVATION

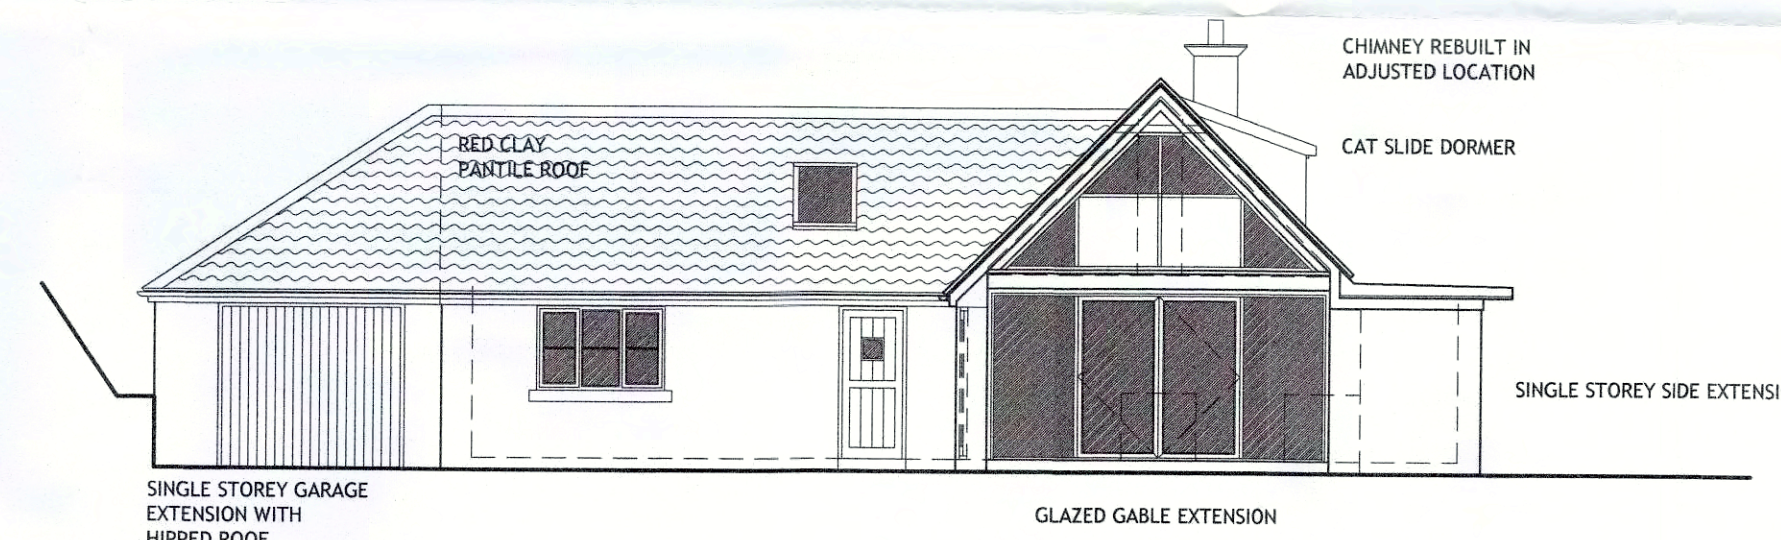


1:100 PROPOSED WEST ELEVATION

NOTES:

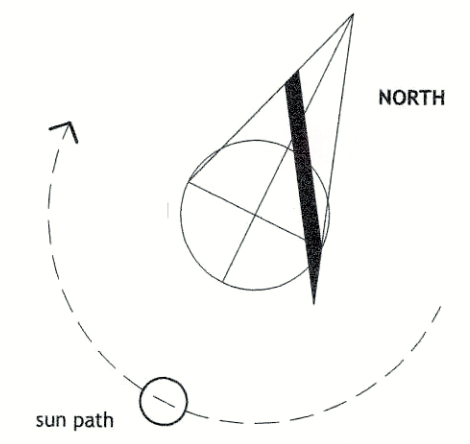

REVISIONS:

REV A. 05.07.17. MPB
Roof to garage amended, notes added.

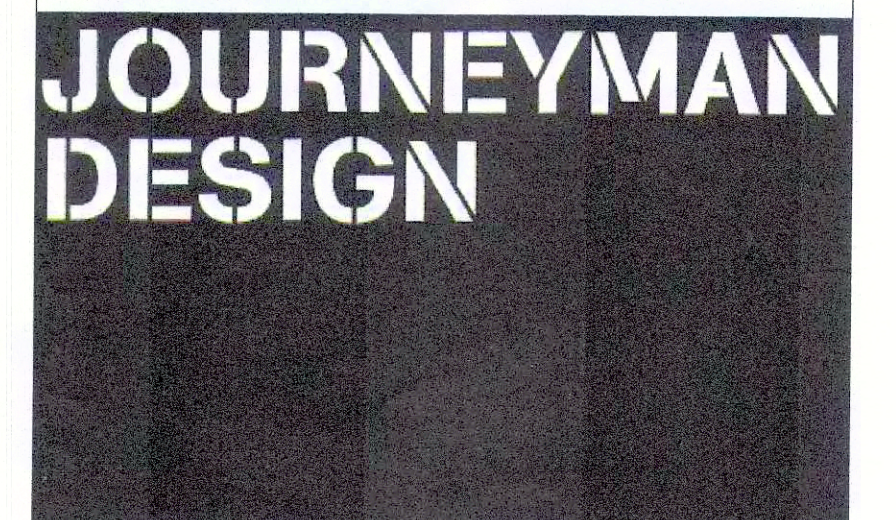

PROJECT 6 EGTON ROAD
AISLABY
YO21 1SU

CLIENT SHAUN WILSON


TITLE EXISTING & PROPOSED ELEVATIONS

STATUS	DATE	SCALE	REV
PLANNING	30.05.2017	1:100 @ A1	A


DRAWING NO. 6 EGRD PL-04

THIS DRAWING IS FOR PLANNING PURPOSES ONLY AND NO OTHER USE.
ALL DIMENSIONS SHOWN ARE PROVISIONAL AND ARE SUBJECT TO ON SITE CONFIRMATION AT THE START OF THE CONSTRUCTION STAGE - ANY DISCREPANCIES ARE TO BE REPORTED TO THE EMPLOYER IMMEDIATELY.


UNITY CENTRE . 85 BOLE HILL ROAD
SHEFFIELD . S6 5DD

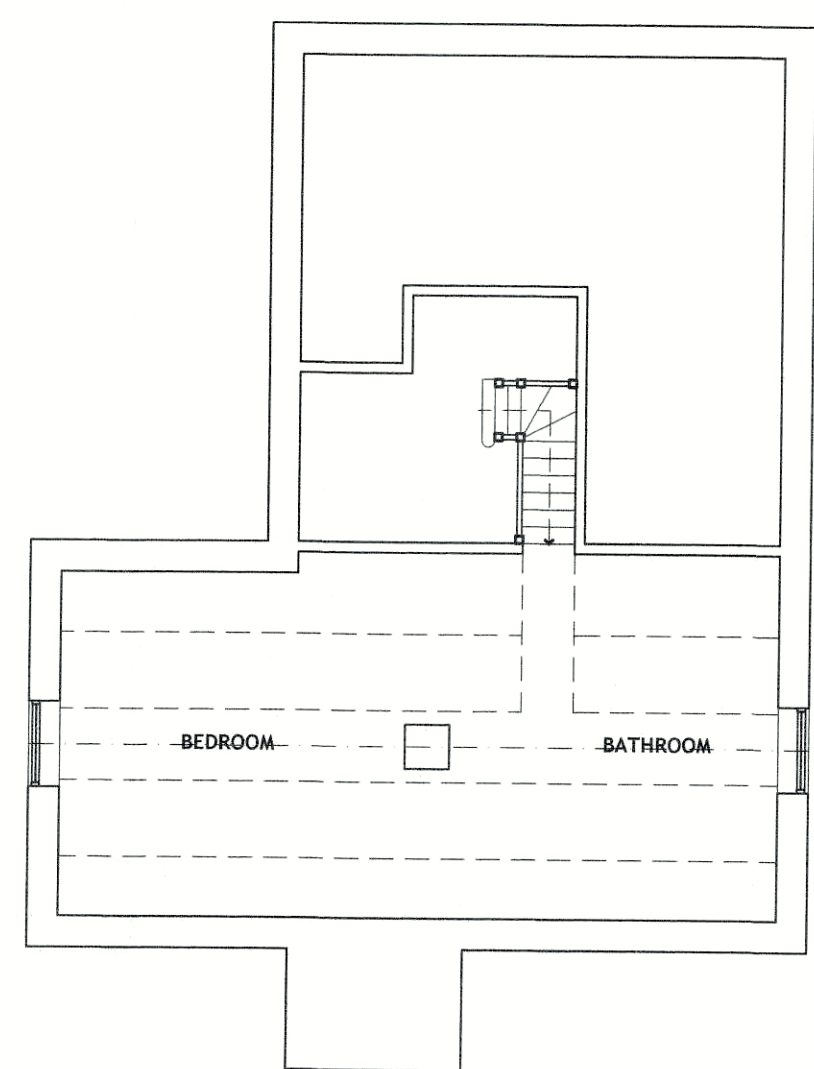


1:100 EXISTING FIRST FLOOR PLAN

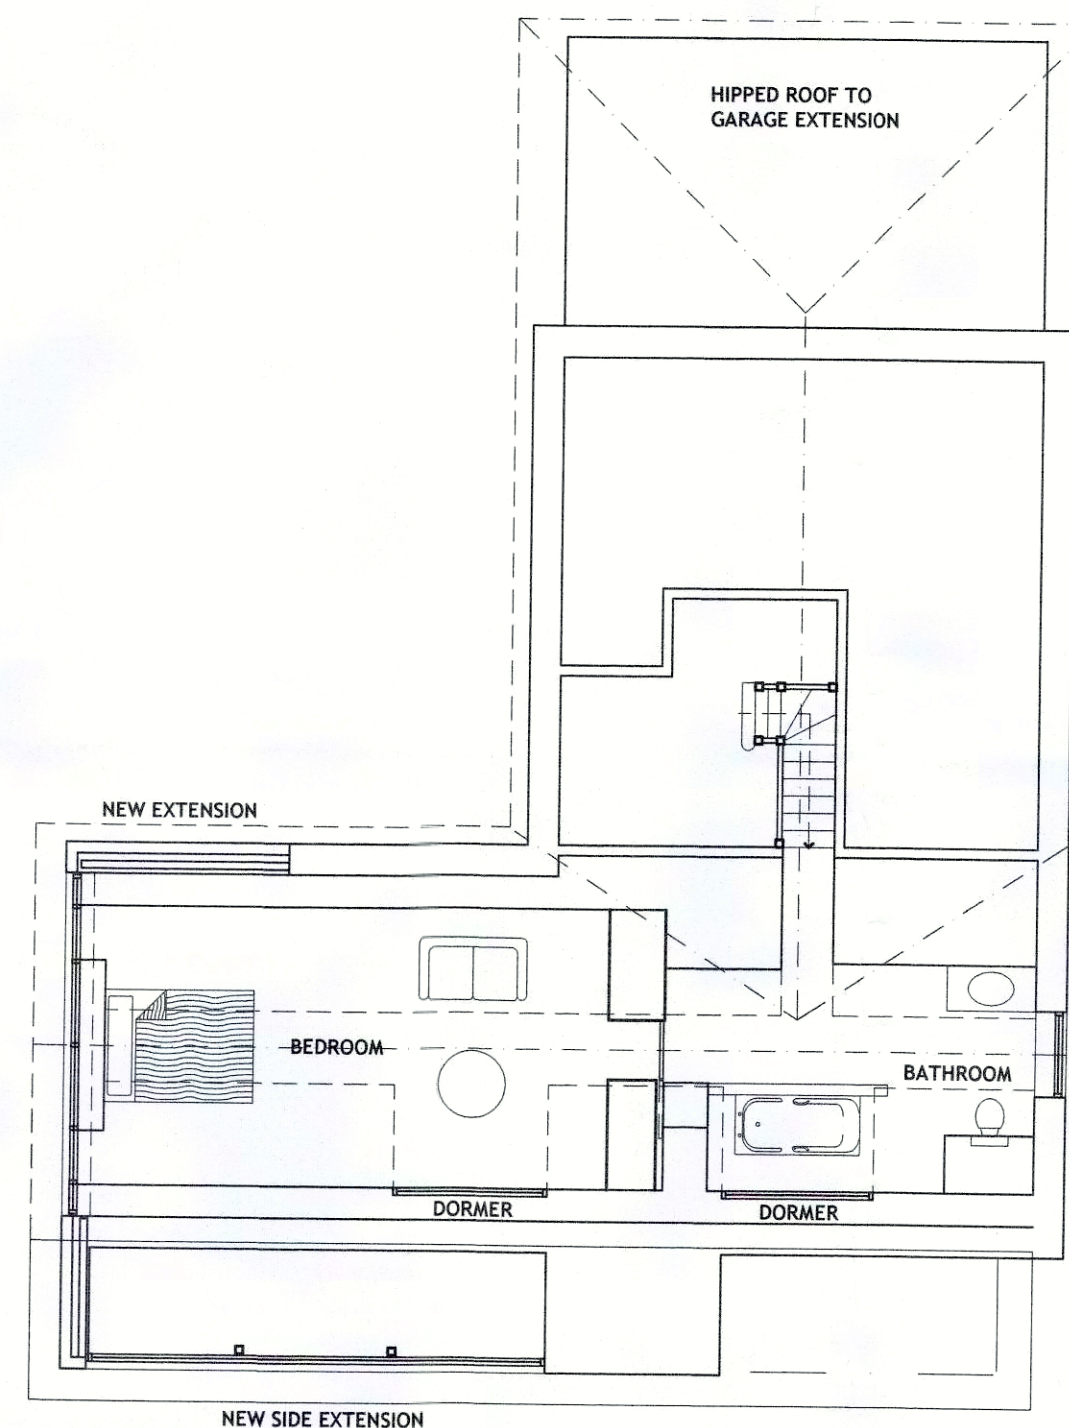

1:100 PROPOSED FIRST FLOOR PLAN

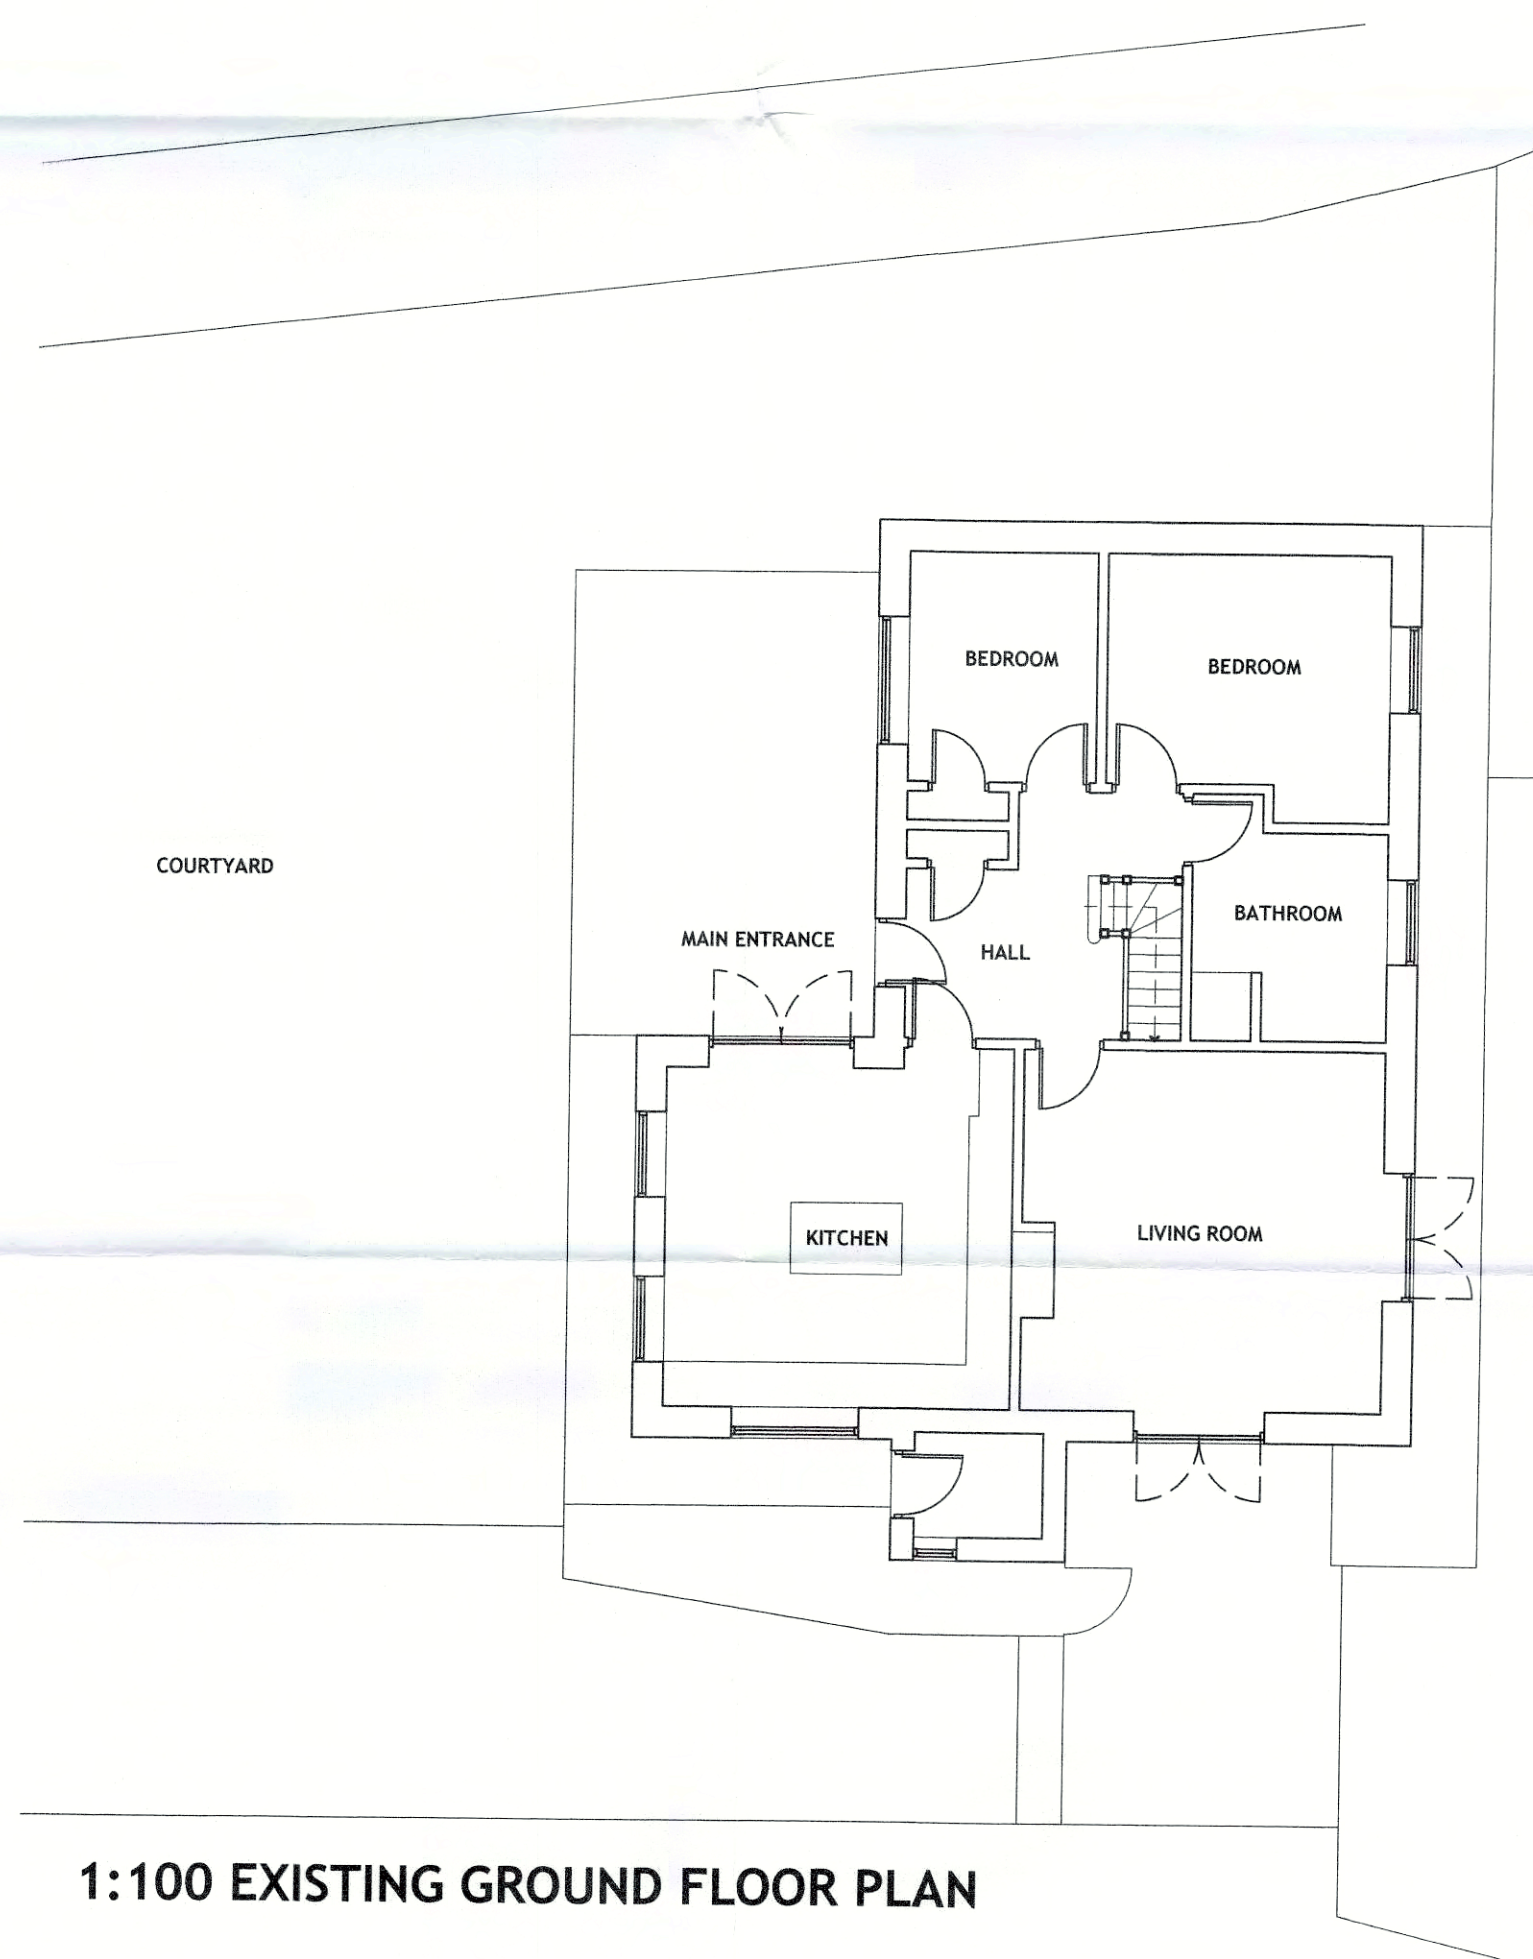


1:100 EXISTING GROUND FLOOR PLAN

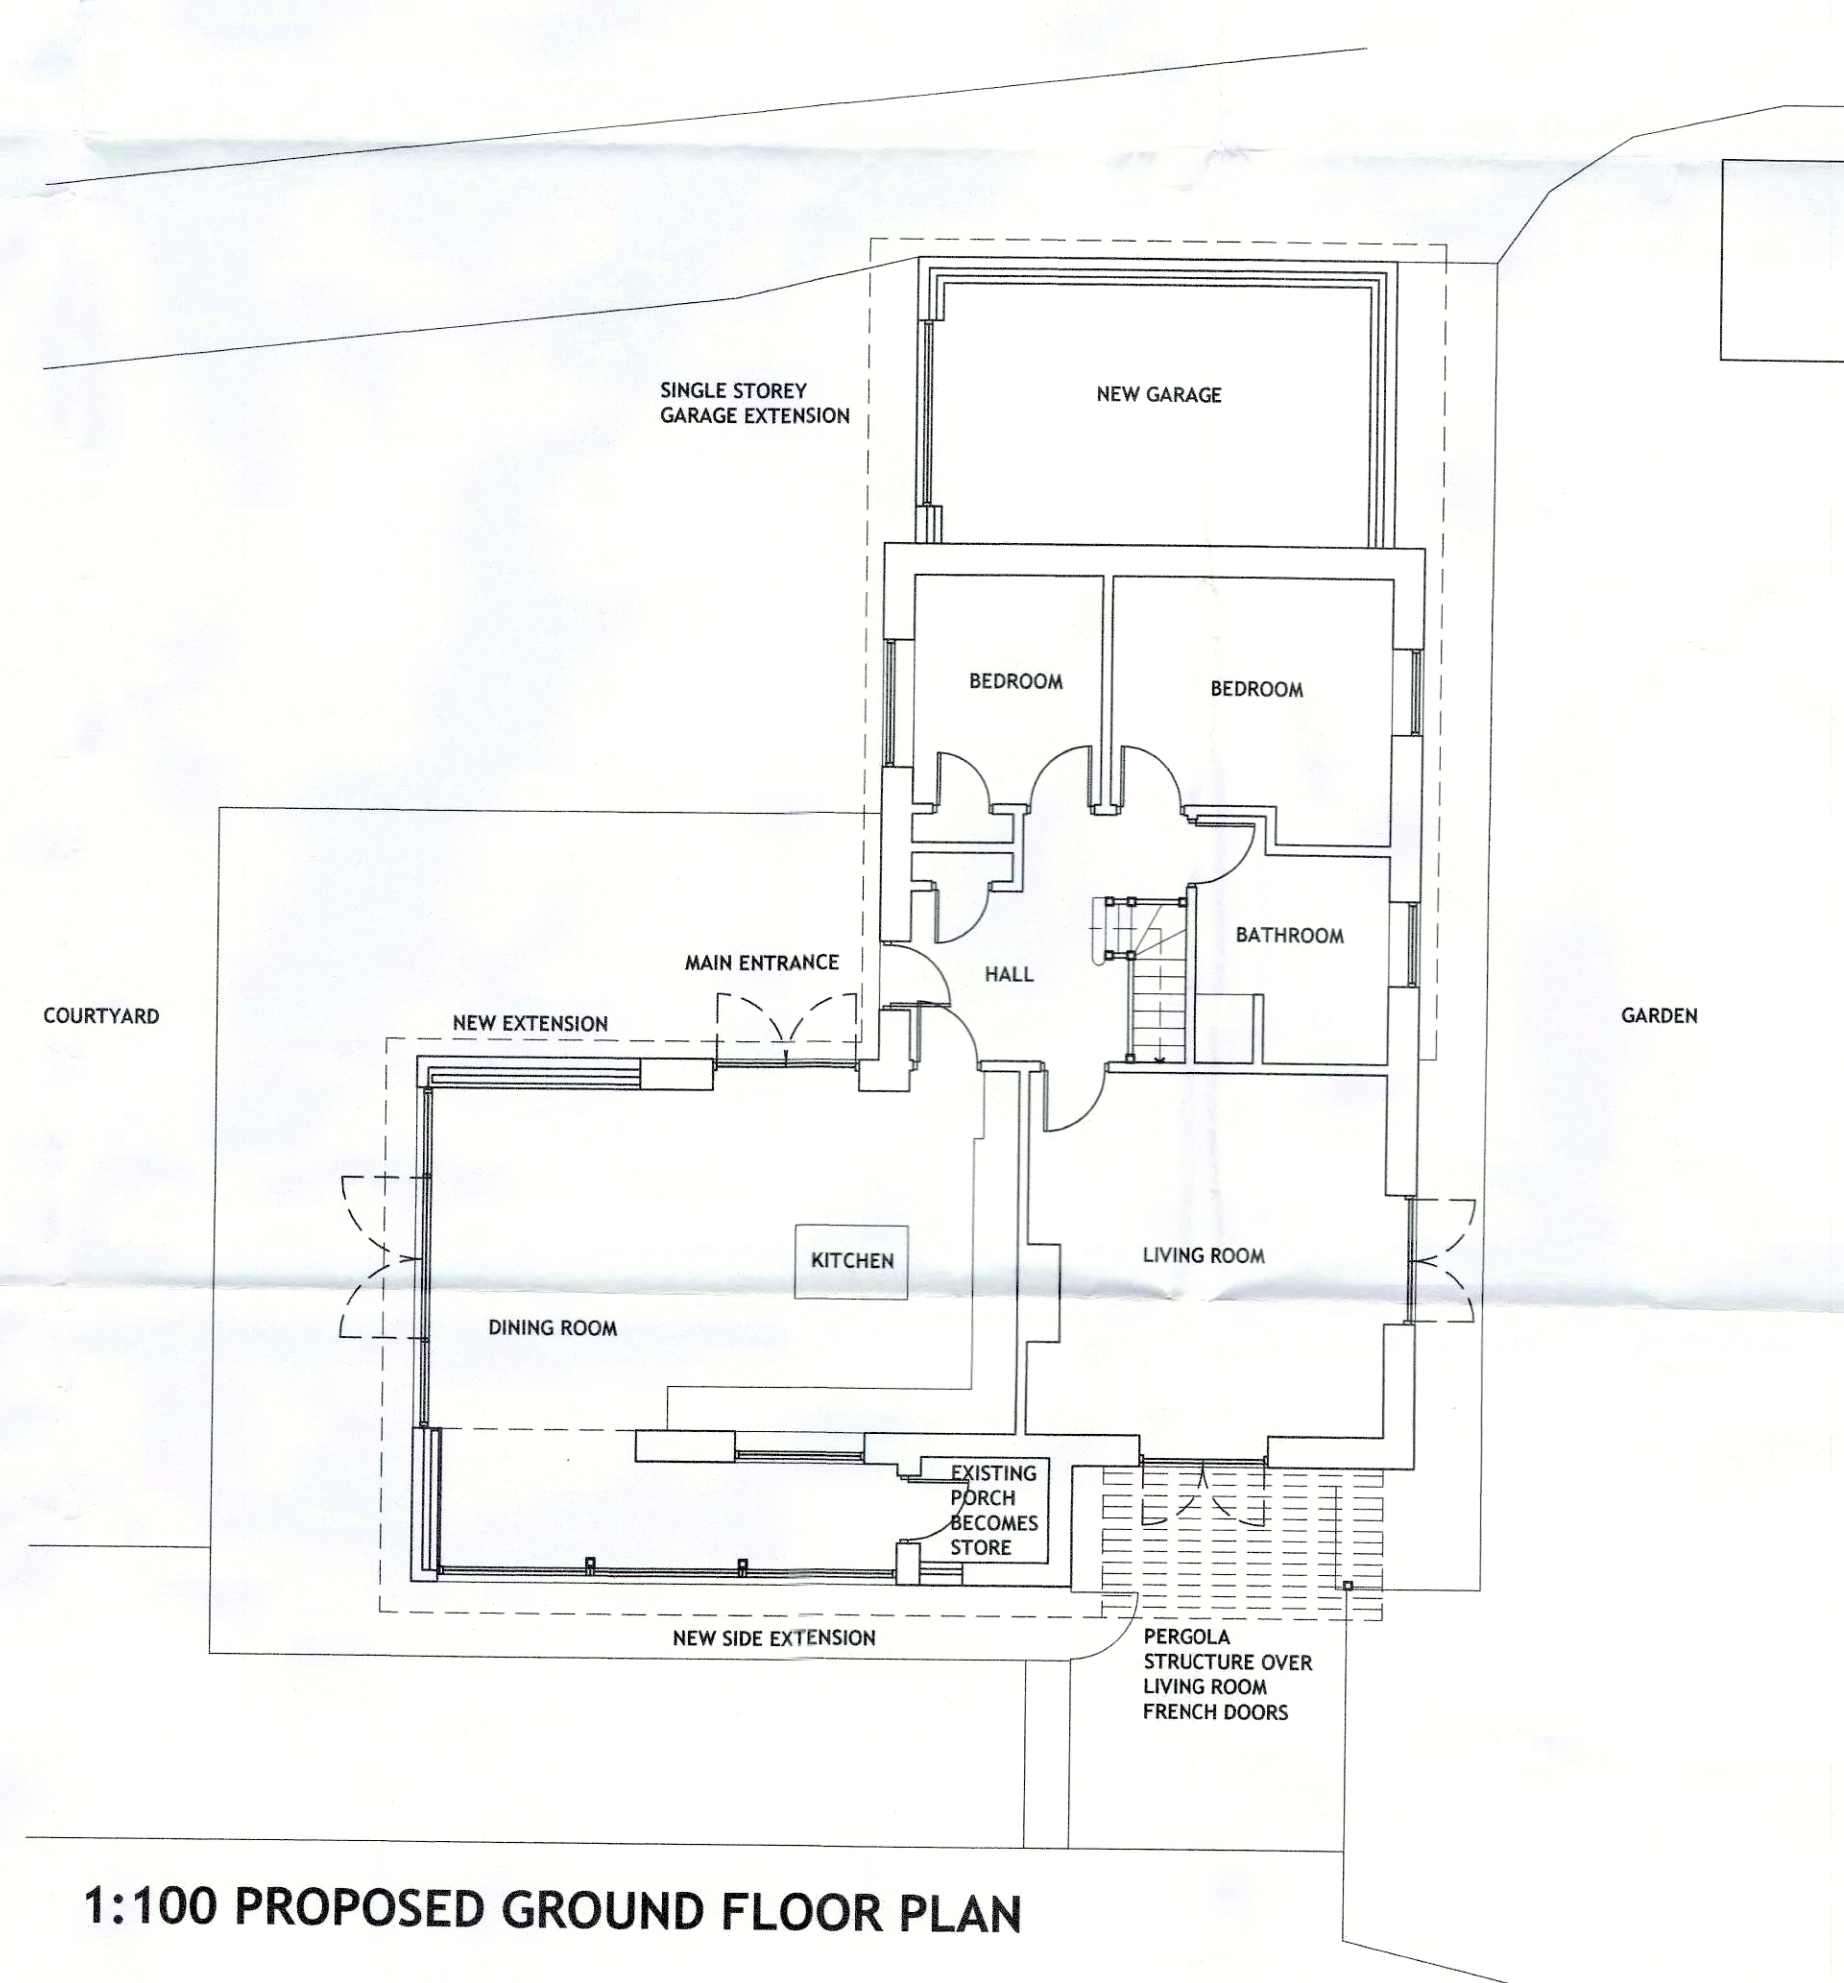

1:100 PROPOSED GROUND FLOOR PLAN

NOTES:

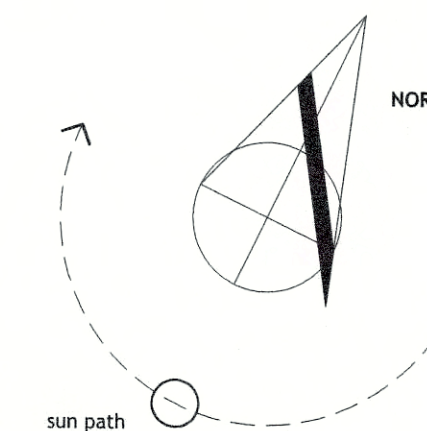

REVISIONS
 REV A. 05.07.17. MPB
 Roof form updated, external paving indicated.

**JOURNEYMAN
 DESIGN**

PROJECT 6 EGTON ROAD
 AISLABY
 YO21 1SU

CLIENT SHAUN WILSON

TITLE EXISTING & PROPOSED SITE LAYOUTS
 AND RESPECTIVE ROOF PLANS

STATUS	DATE	SCALE	REV
PLANNING	30.05.2017	1:100 @ A1	-

DRAWING NO. **6 EGRD PL-03**

THIS DRAWING IS FOR PLANNING PURPOSES ONLY AND NO OTHER USE.
 ALL DIMENSIONS SHOWN ARE PROVISIONAL AND ARE SUBJECT TO ON
 SITE CONFIRMATION AT THE START OF THE CONSTRUCTION STAGE - ANY
 DISCREPANCIES ARE TO BE REPORTED TO THE EMPLOYER IMMEDIATELY.