

The Piggery


Foss Way

Foss Hill

94.5m

Track

REV.	DATE	DESCRIPTION	
Project PROPOSED CONSERVATORY, TILED ROOF OVER UTILITY AND GARAGE.			
Address FOSS WAY, UGGLEBARNBY, SLEIGHTS, WHITBY. YO22 5HU			
Client MARK DIXON & LUCY WORLEY			
Drawing EX. LAYOUT PLAN			
Scale	Date	Drawn by	Dwg no.
1:500	July '17	J.Peoples	ML/03/a

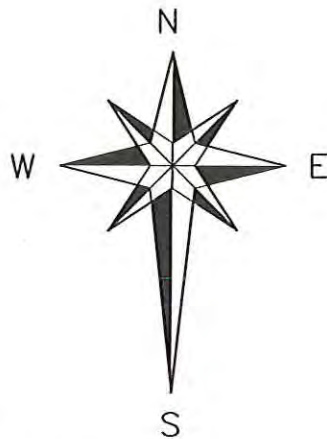

The Piggery

Foss Way

Foss Hill

94.5m

Track

REV.	DATE	DESCRIPTION
------	------	-------------

Project	PROPOSED CONSERVATORY, TILED ROOF OVER UTILITY AND GARAGE.	
---------	--	--

Address	FOSS WAY, UGGLEBARNBY, SLEIGHTS, WHITBY. YO22 5HU	
---------	---	--

Client	MARK DIXON & LUCY WORLEY	
--------	--------------------------	--


Drawing	PRO. LAYOUT PLAN	
---------	-------------------------	--

Scale	Date	Drawn by	Dwg no.
1:500	July '17	J.Peoples	ML/04/a

RED CLAY PANTILES

VELUX ROOF LIGHTS


COURSED NATURAL STONE

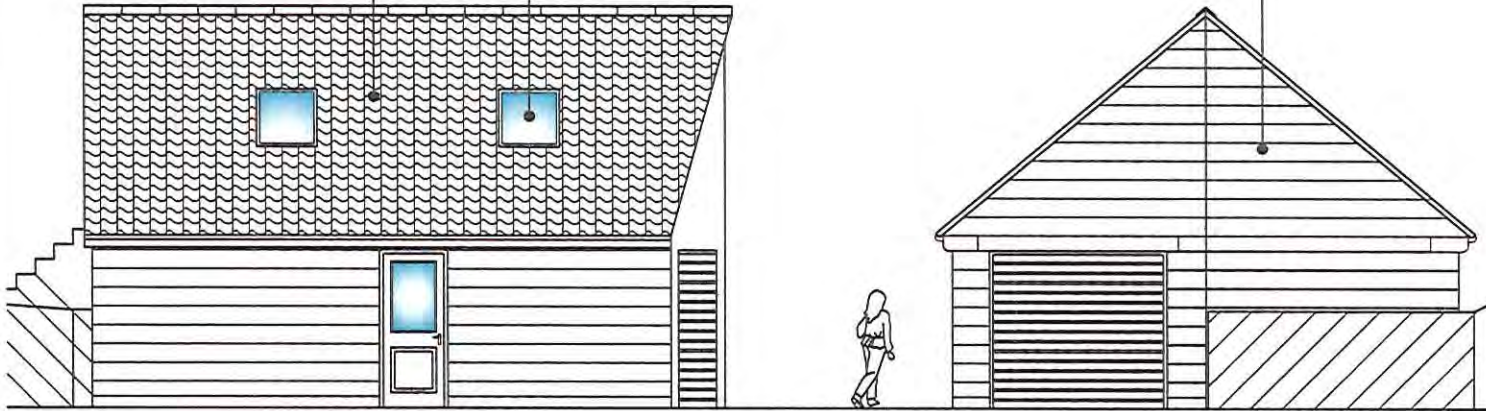

PROPOSED NORTH ELEVATION

PROPOSED WEST ELEVATION


WHITE PVCu DOOR

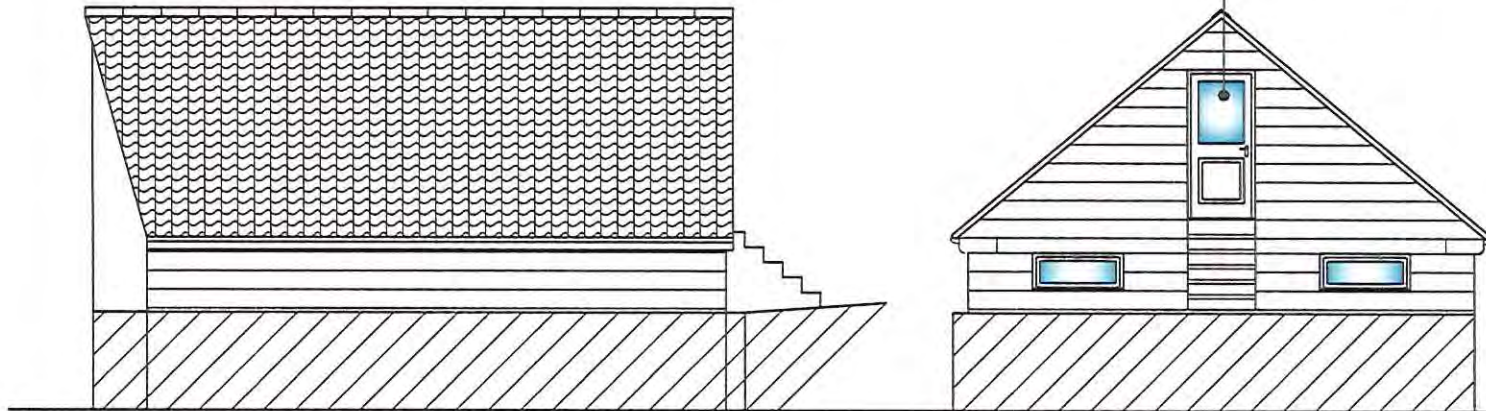

PROPOSED SOUTH ELEVATION


PROPOSED EAST ELEVATION

REV.	DATE	DESCRIPTION	
Project			
PROPOSED CONSERVATORY, TILED ROOF OVER UTILITY AND GARAGE.			
Address			
FOSS WAY, UGGLEBARNBY, SLEIGHTS, WHITBY YO22 5HU			
Client			
MARK DIXON & LUCY WORLEY			
Drawing			
PLANS AS PROPOSED			
Scale	Date	Drawn by	Dwg no.
1:100	July'17	J Peoples	ML/06/a

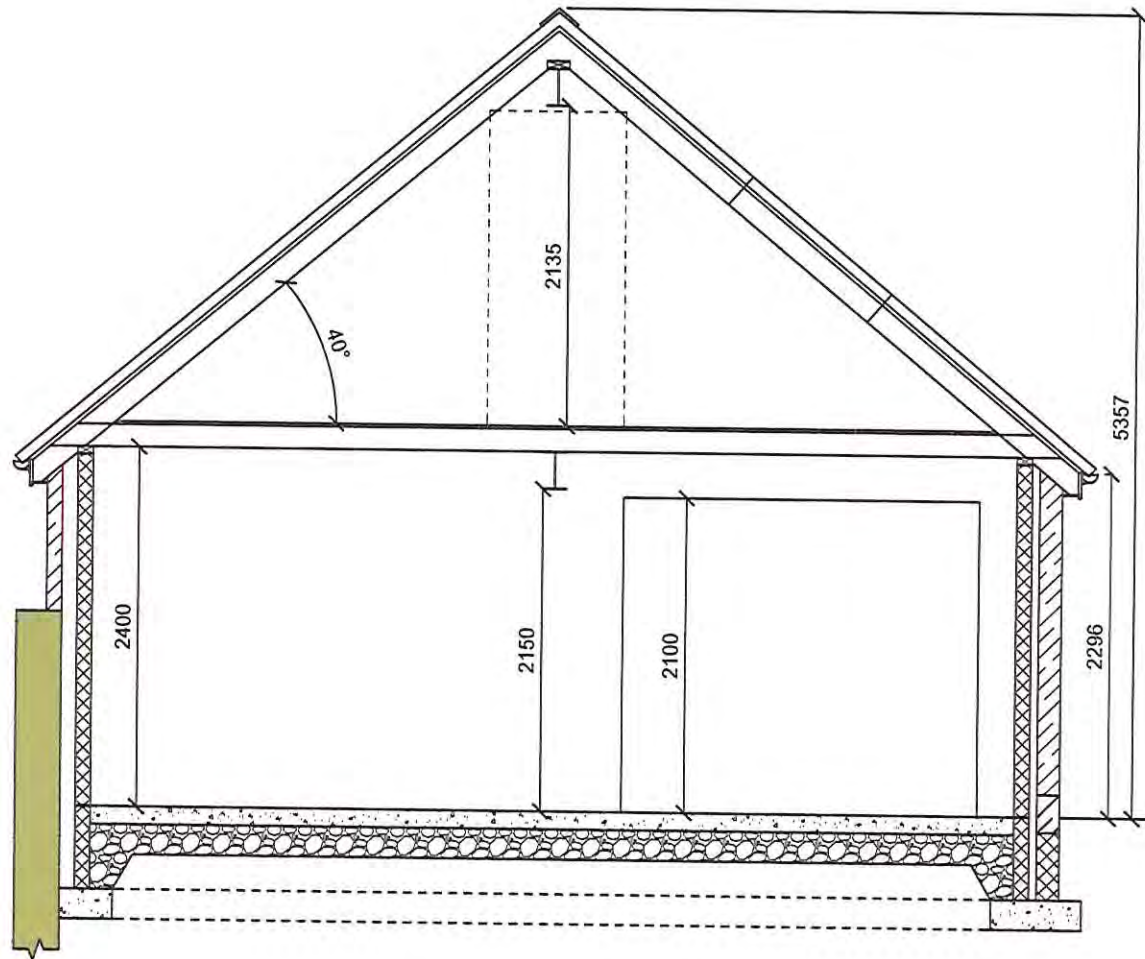

SECTION THRO' GARAGE

Scale 1:50

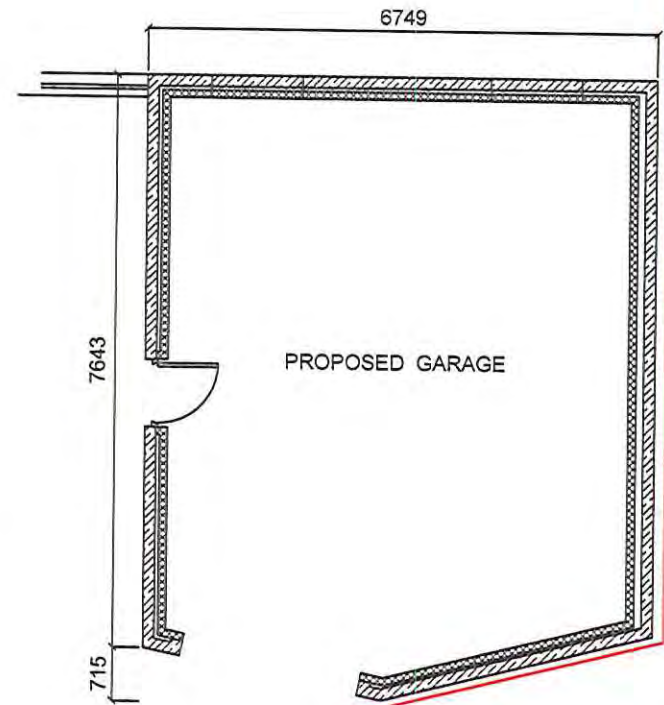


PLAN

REV.	DATE	DESCRIPTION	
Project PROPOSED CONSERVATORY, TILED ROOF OVER UTILITY AND GARAGE.			
Address FOSS WAY, UGGLEBARNBY, SLEIGHTS, WHITBY YO22 5HU			
Client MARK DIXON & LUCY WORLEY			
Drawing GARAGE PLAN & SECTION			
Scale	Date	Drawn by	Dwg no.
1:100	July'17	J Peoples	ML/05/a


This drawing has been prepared to apply for Planning Permission. ALL details, levels, dimensions etc. must be checked on site by the Builder before work commences.




EXISTING END ELEVATION (WEST) EXISTING REAR ELEVATION (NORTH) EXISTING END ELEVATION (EAST) EXISTING FRONT ELEVATION (SOUTH)

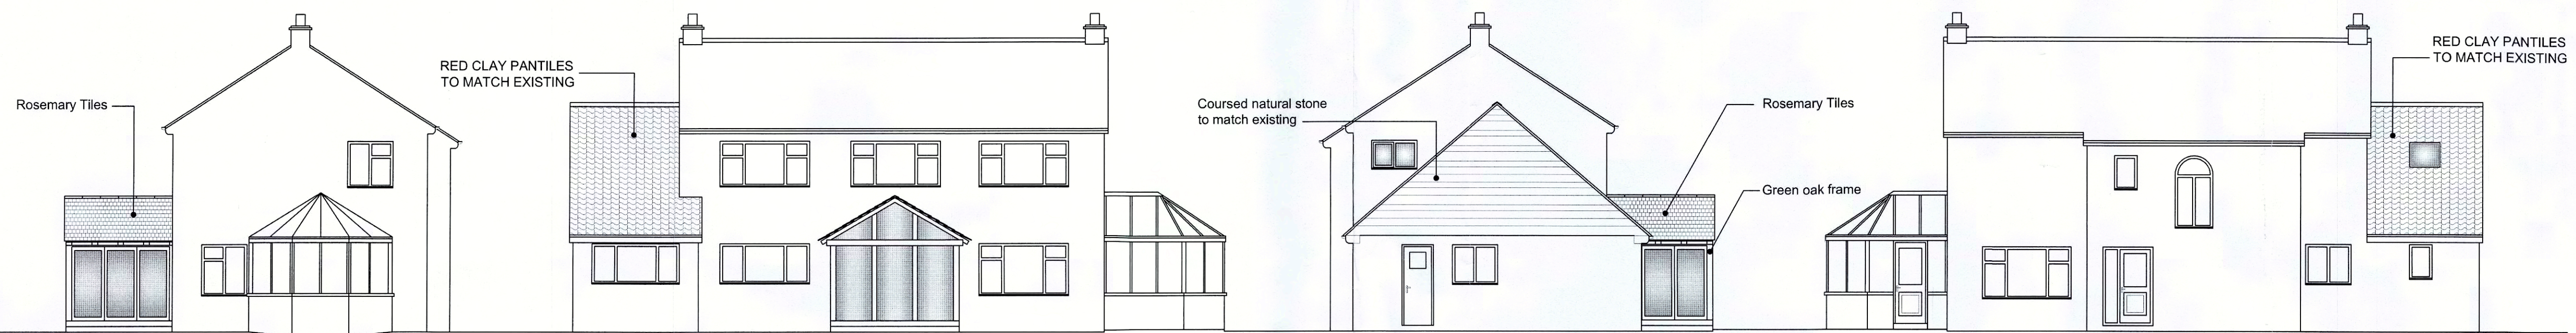


PROPOSED END ELEVATION (WEST) PROPOSED REAR ELEVATION (NORTH) PROPOSED END ELEVATION (EAST) PROPOSED FRONT ELEVATION (SOUTH)

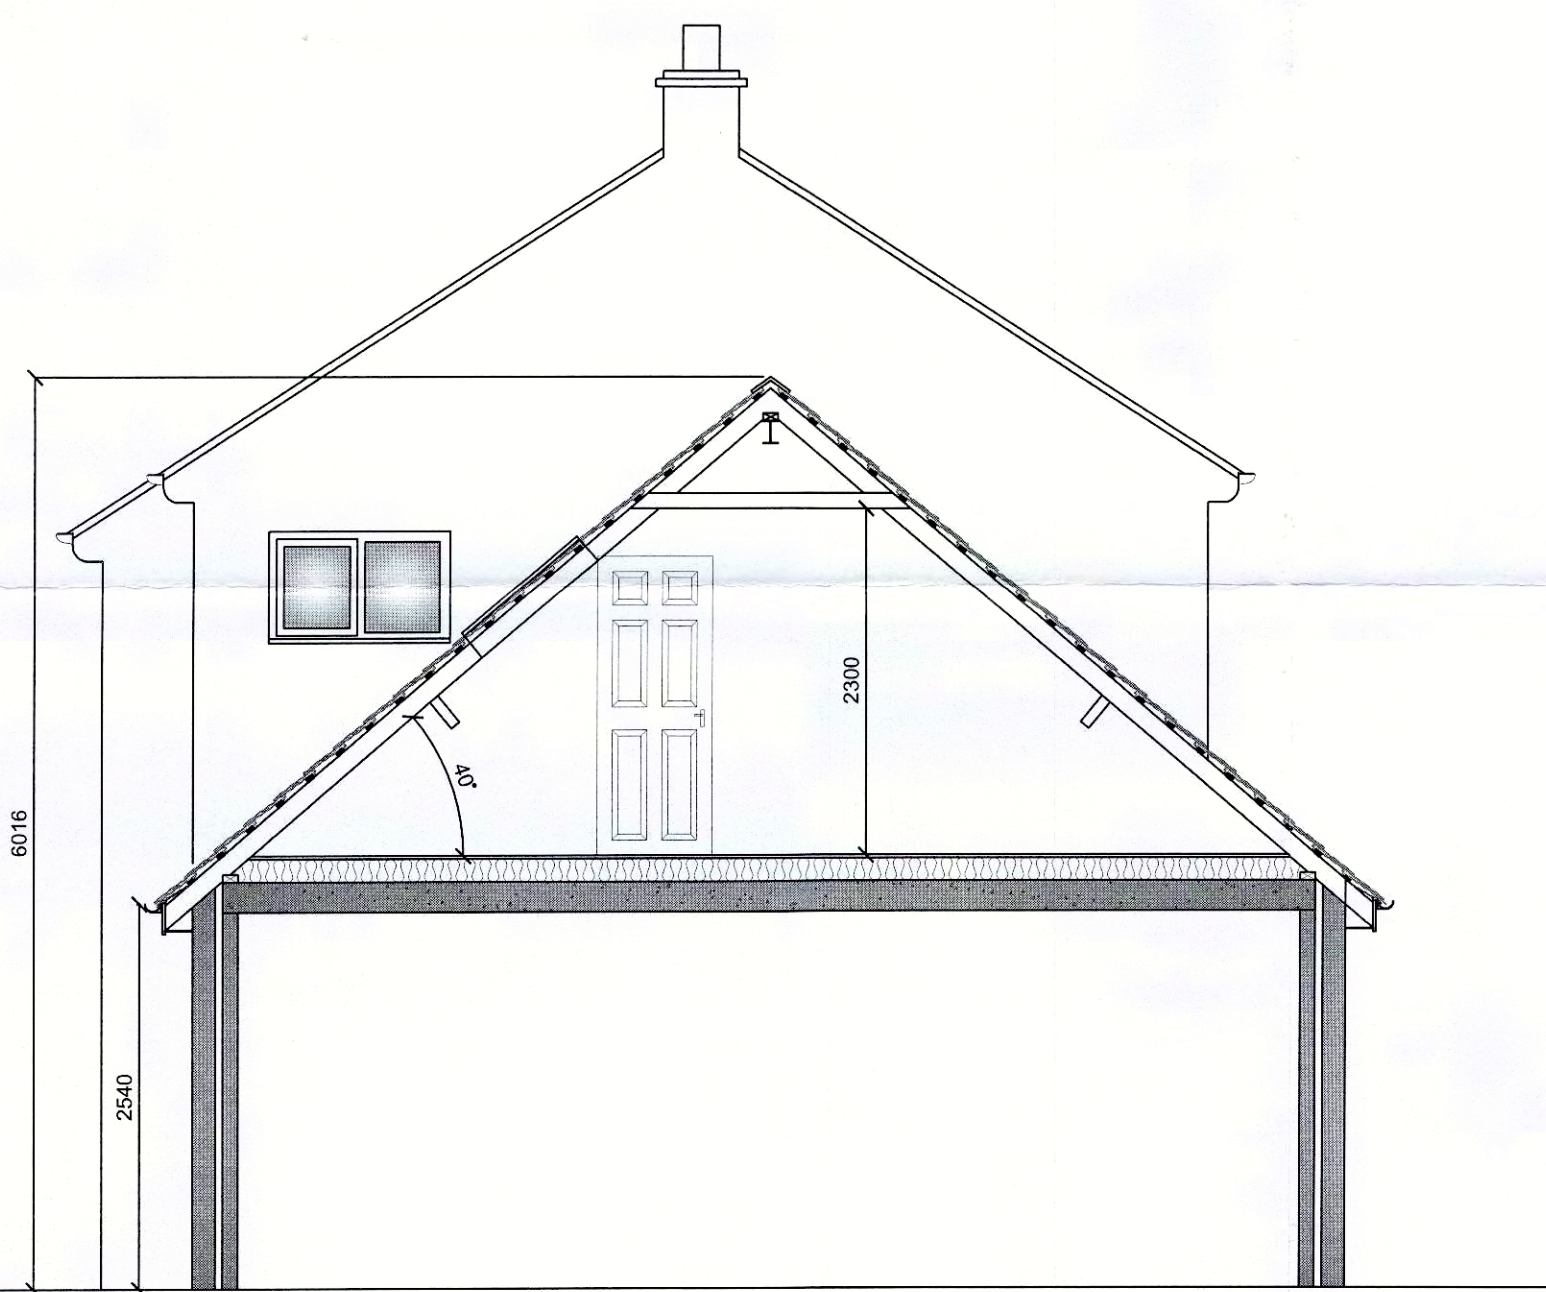


SECTION AA Scale 1:50

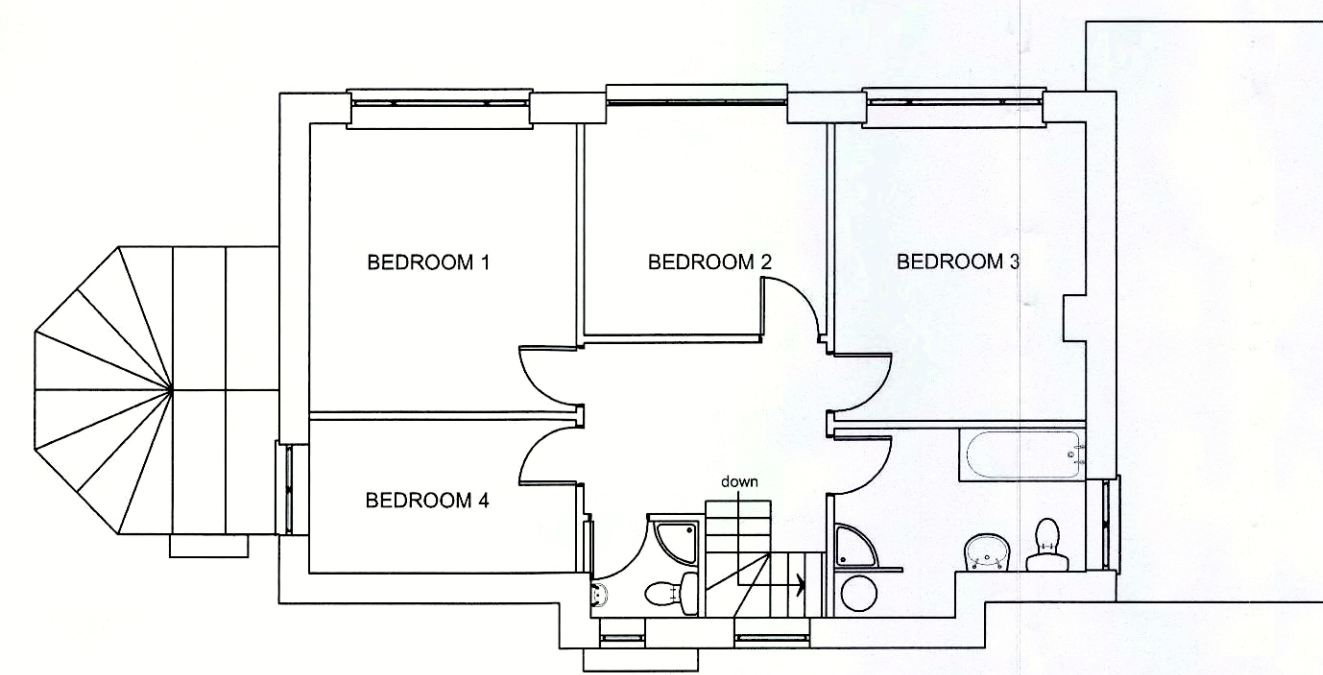


EXISTING FIRST FLOOR PLAN

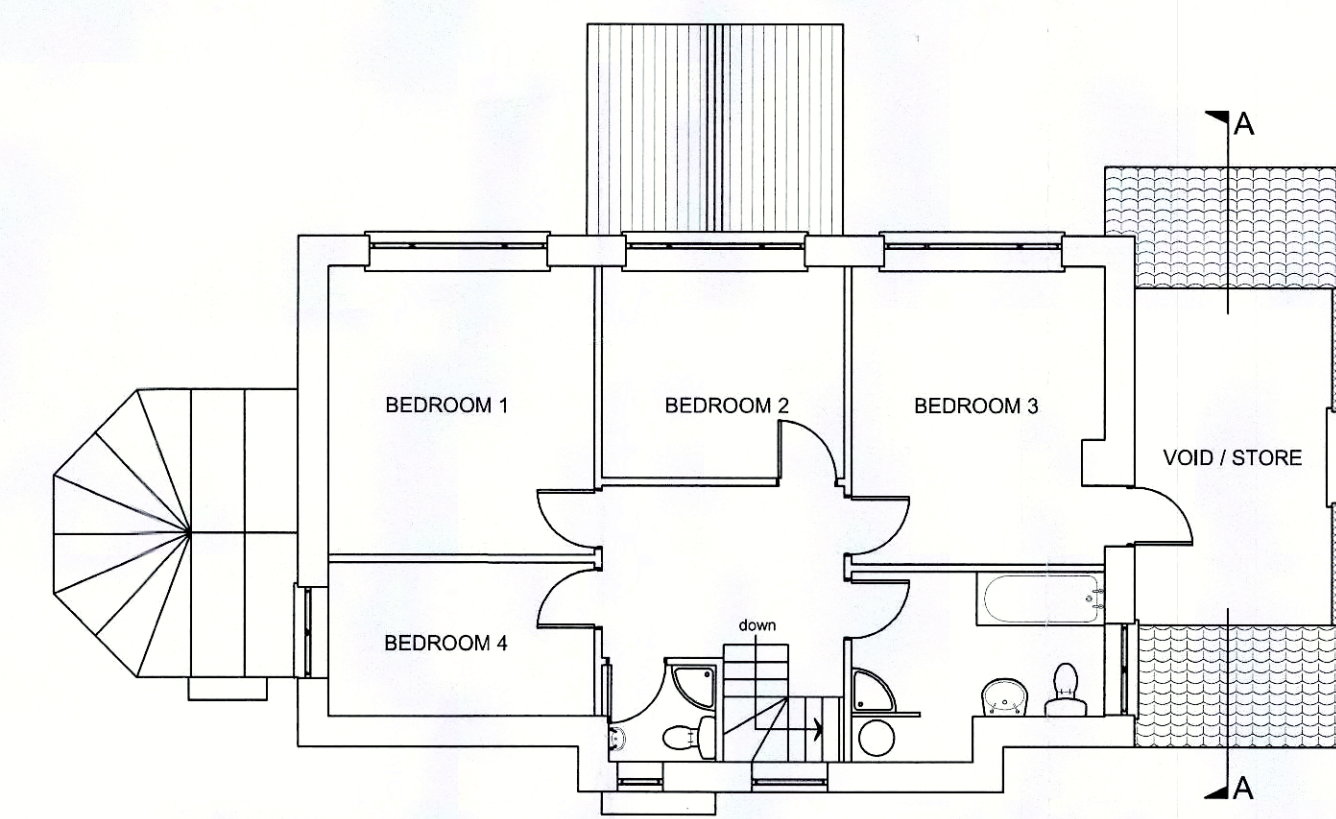

PROPOSED FIRST FLOOR PLAN

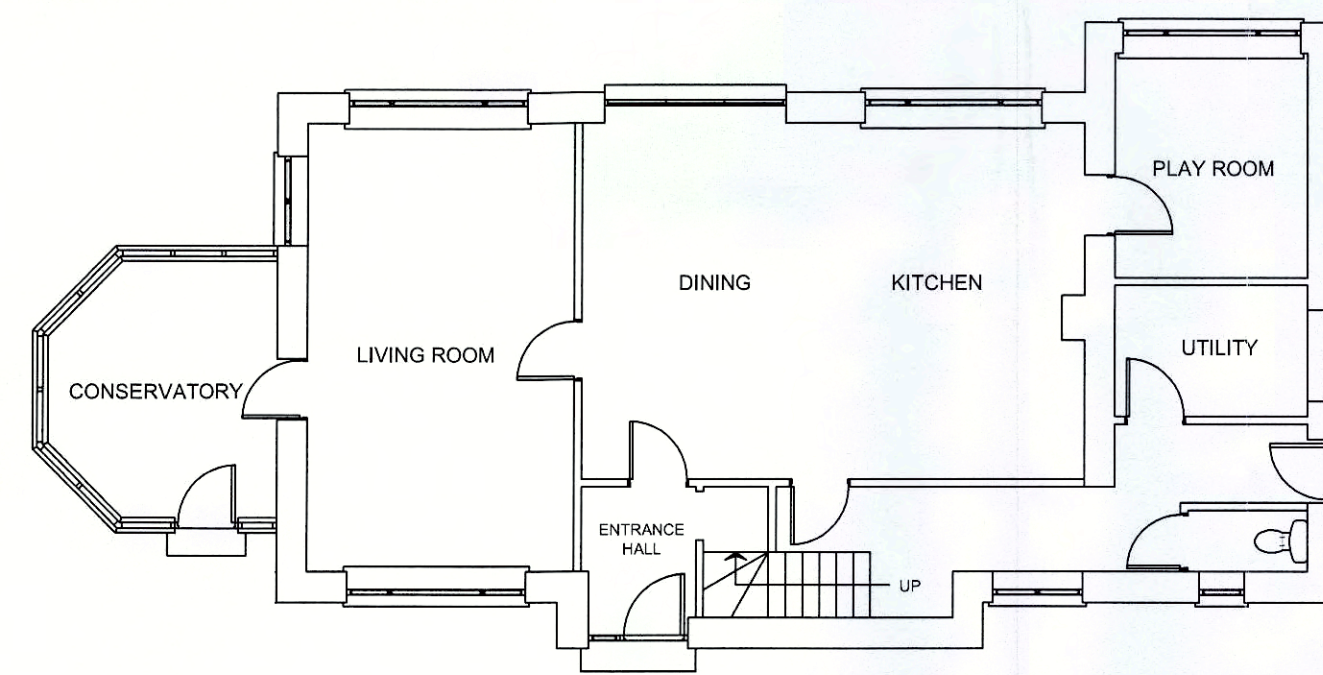

EXISTING GROUND FLOOR PLAN

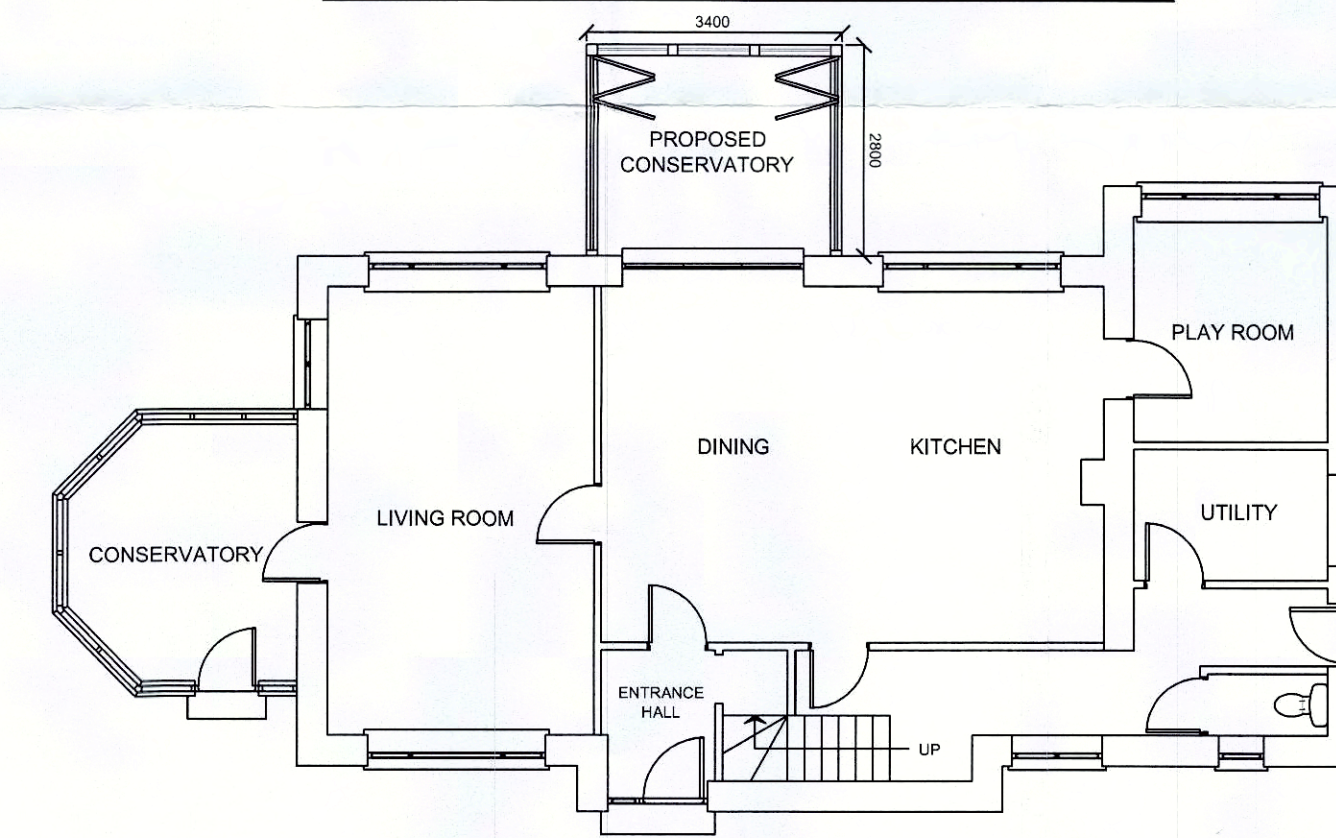

PROPOSED GROUND FLOOR PLAN

REV.	DATE	DESCRIPTION
------	------	-------------

Project
PROPOSED CONSERVATORY, TILED ROOF OVER UTILITY AND GARAGE.

Address
FOSS WAY, UGGLEBARNBY, SLEIGHTS, WHITBY YO22 5HU

Client
MARK DIXON & LUCY WORLEY

Drawing
PLANS AS EXISTING & PROPOSED

JOHN W PEOPLES
 Architectural Services
 19 Crescent Avenue
 Whitby

Scale	Date	Drawn by	Dwg no.
1:100 A1	July 2017	John Peoples	ML/01/c