




NOTES:
 Block Plan based on Ordnance Survey data (licence number 100019980) along with site dimensions and information interpolated from photographs.

NYMNP
 09 AUG 2017

Block Plan 1:500

existing

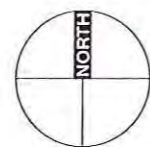

Revisions

Drawing
Existing Block Plan

Client
Mr I Davies

Project
**Proposed Extension & Alterations
 High Mitten Cottage, Low Hawsker**

patrick cuddy architect

Town Farm House
 9 High Market Place
 Kirkby moorside
 York YO62 6AT



Chartered Architect


© Patrick Cuddy Architect
 Please do not scale from this drawing.
 If in doubt please ask.

Job No. 0015
 Date 06/2017

Scale(s)
 1:500

Sheet size
 A3


Drawing No. EX_002
 Rev. -

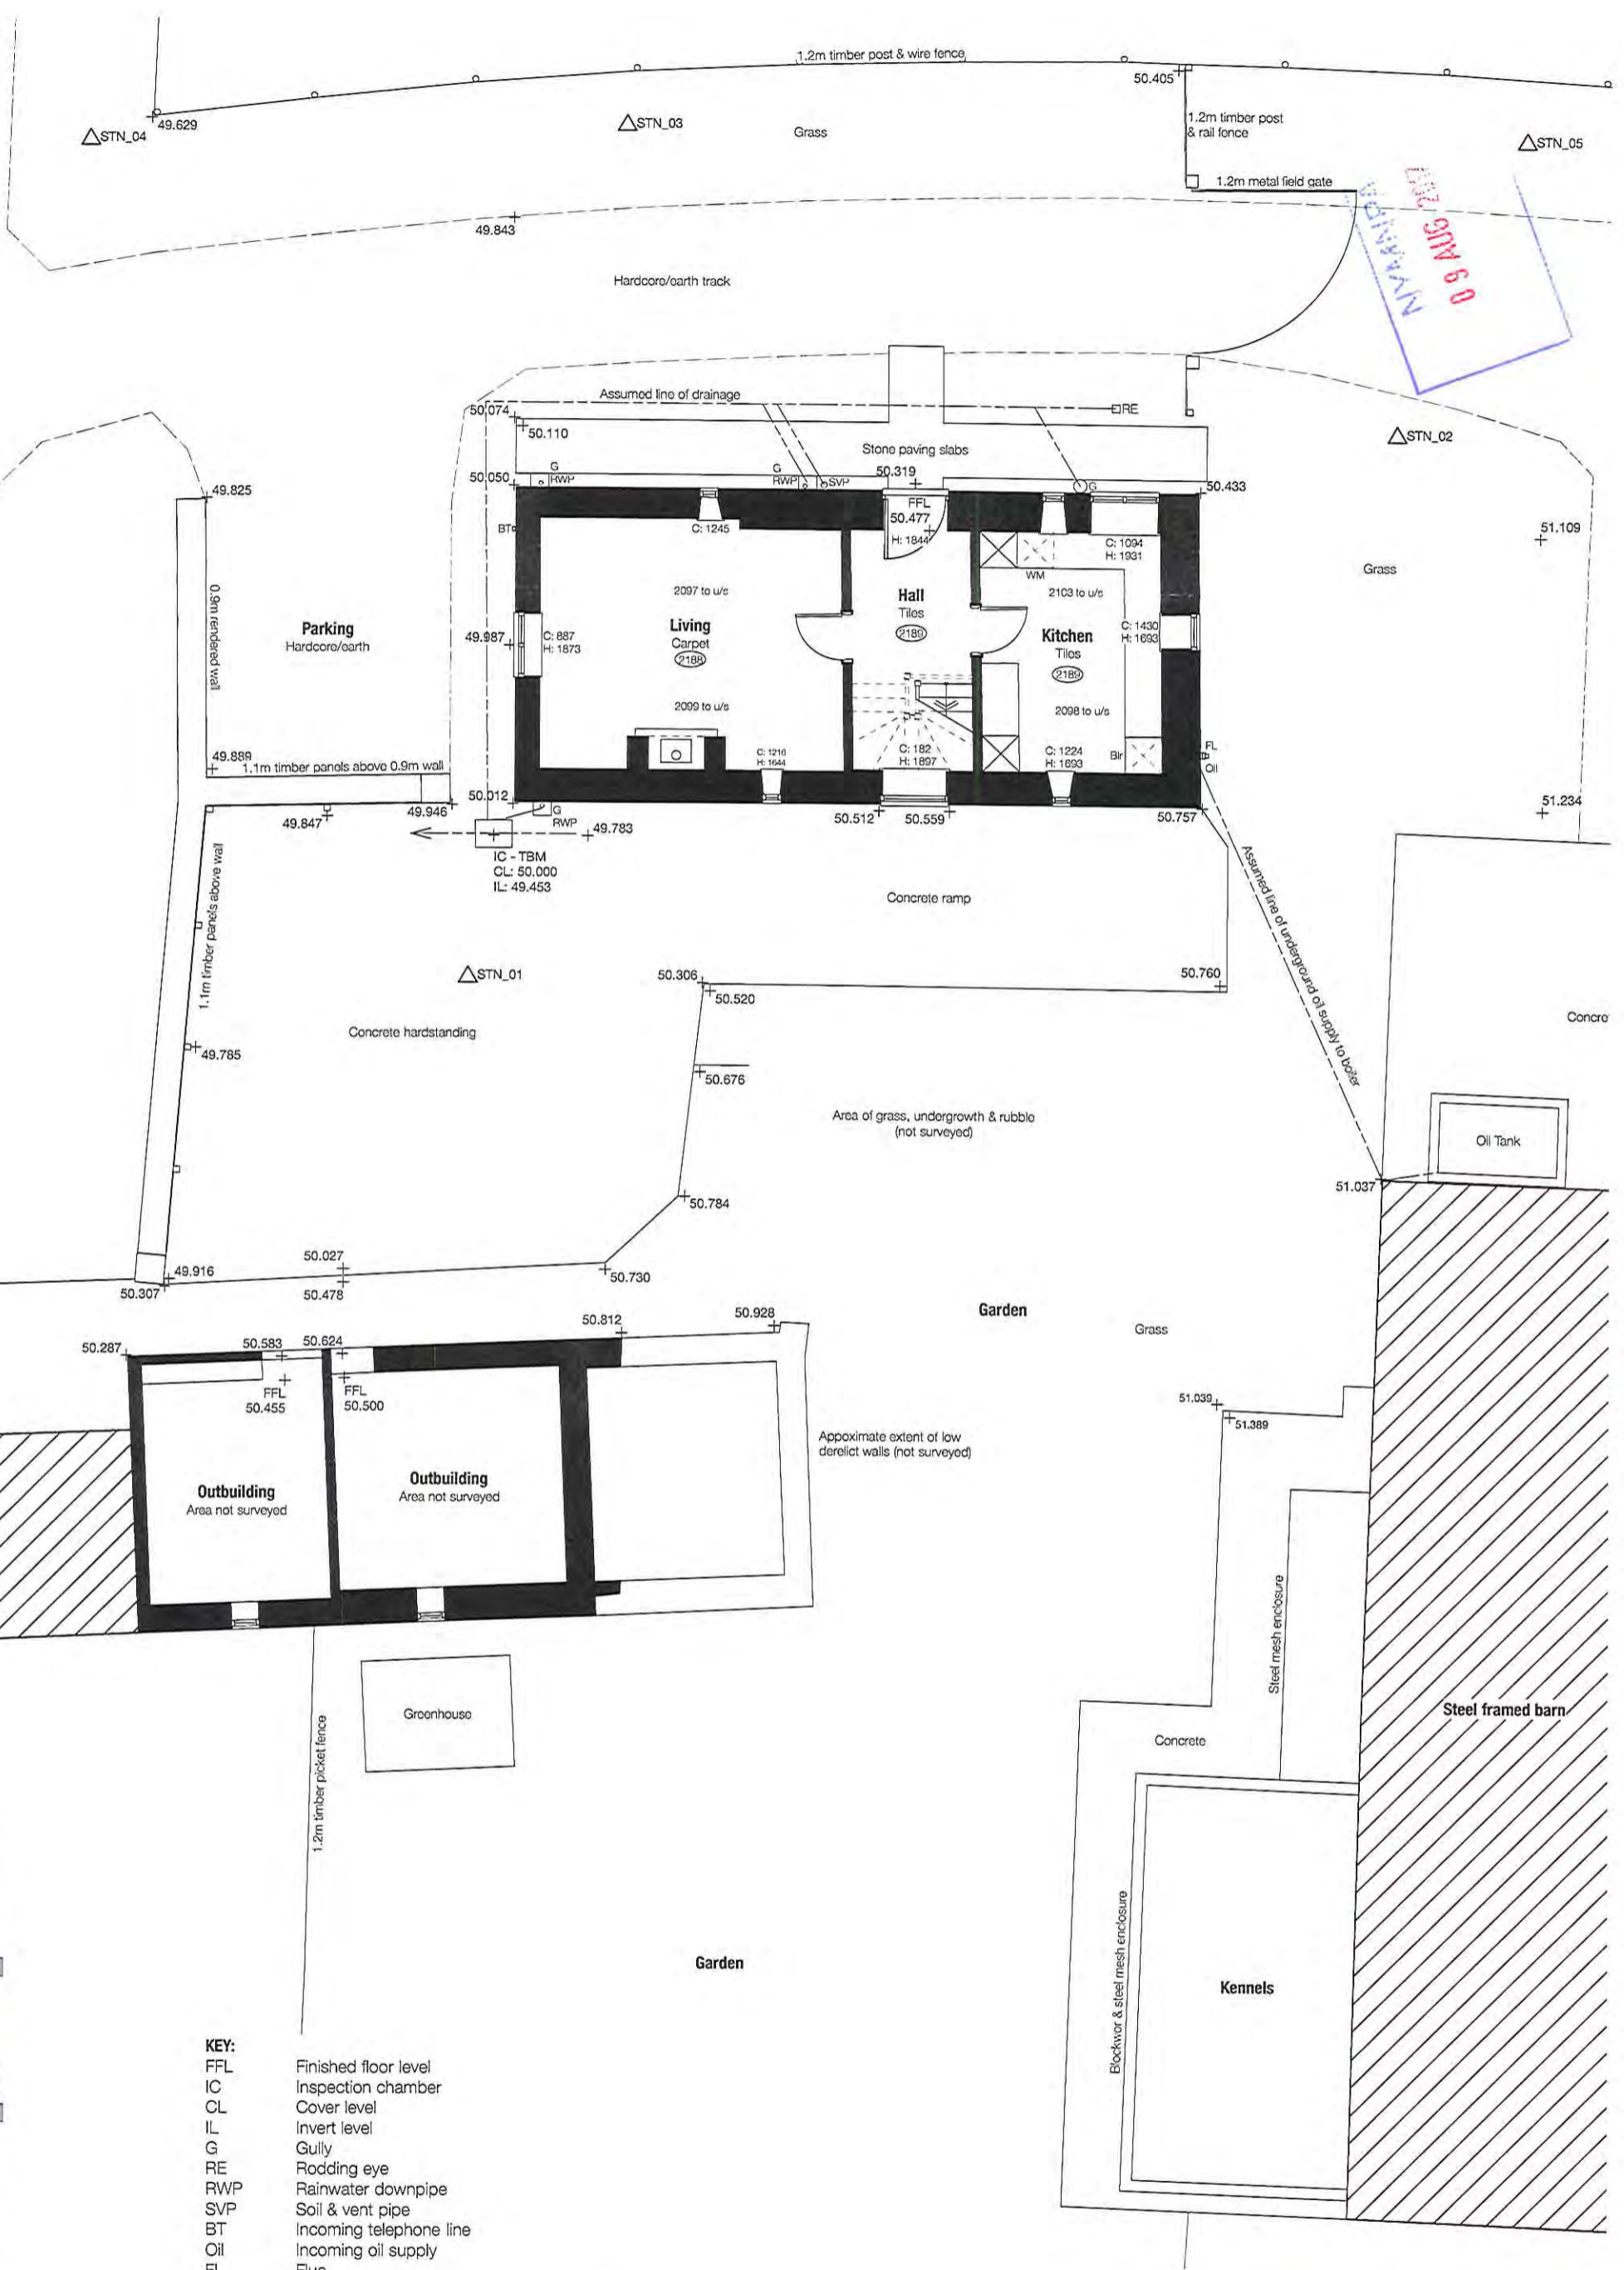


existing

- KEY:**
- FFL Finished floor level
 - IC Inspection chamber
 - CL Cover level
 - IL Invert level
 - G Gully
 - RE Rodding eye
 - RWP Rainwater downpipe
 - SVP Soil & vent pipe
 - BT Incoming telephone line
 - Oil Incoming oil supply
 - FL Flue


	Revisions A 21/07/17 PC Survey station 5 & levels added.	Drawing Existing Site Plan	Client Mr I Davies	
	Please do not scale from this drawing. If in doubt please ask.	Project Proposed Extension & Alterations High Mitten Cottage, Low Hawsker	Project Town Farm House 9 High Market Place Kirkby moorside York YO62 6AT	
		© Patrick Cuddy Architect	Job No. 0015 Date 06/2017 Scale(s) 1:100	Chartored Architect
		Sheet size A3	Drawing No. EX_003	Rev. A

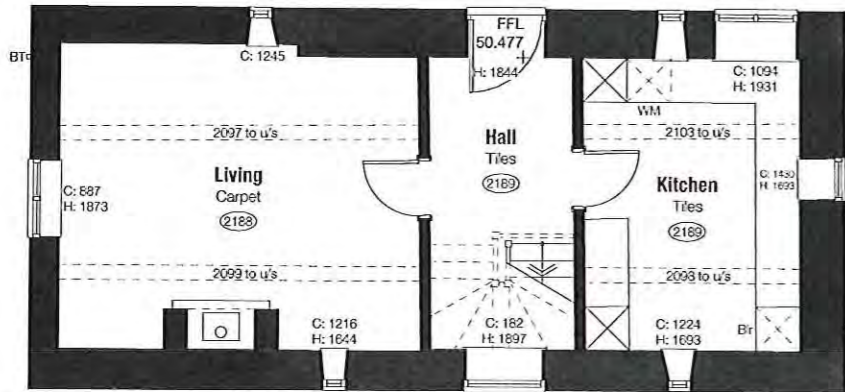

Ground Floor 1:100

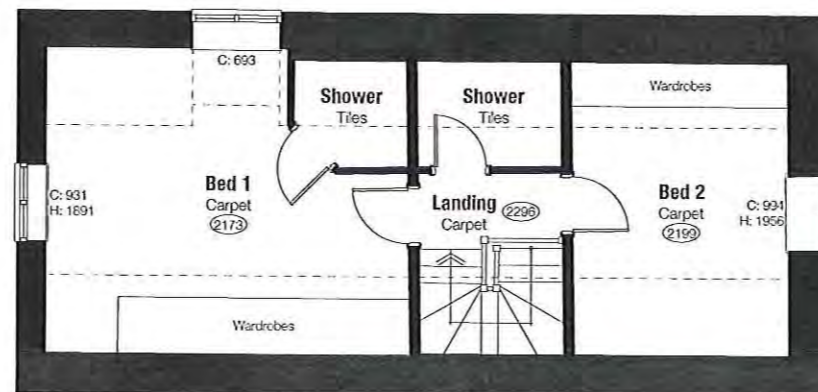


First Floor 1:100

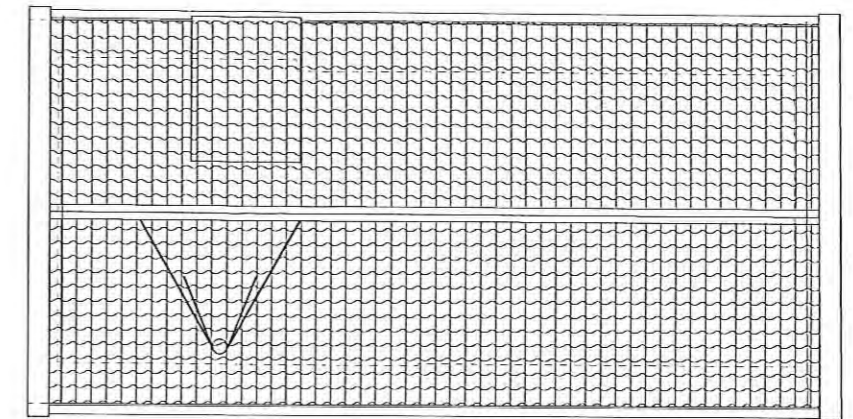

Roof 1:100

COTTAGE

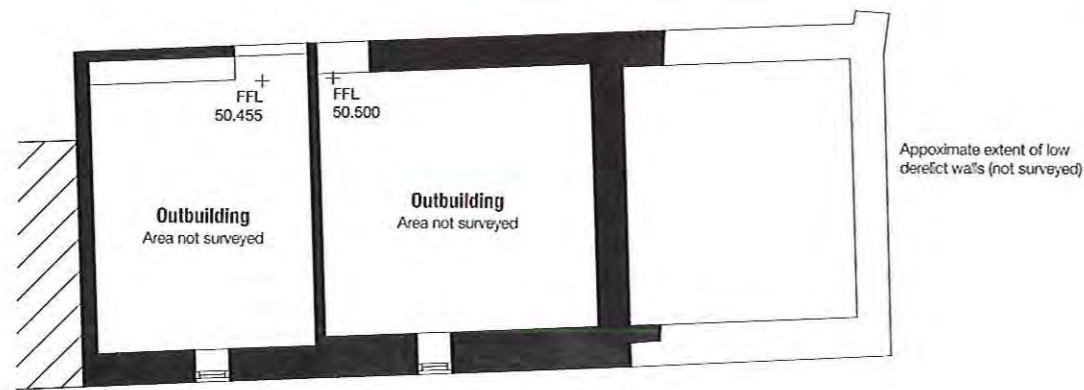

Ground Floor 1:100

OUTBUILDING

NYMANPA
09 AUG 2017


existing



Revisions	Drawing Existing Floor Plans	Client Mr I Davies	patrick cuddy architect		
		Project Proposed Extension & Alterations High Mitten Cottage, Low Hawsker	Town Farm House 9 High Market Place Kirkby moorside York YO62 6AT		
	© Patrick Cuddy Architect Please do not scale from this drawing. If in doubt please ask.	Job No. 0015	Date 06/2017	Scale(s) 1:100	Sheet size A3
					Drawing No. EX_004
					Rev. -




Chartered Architect

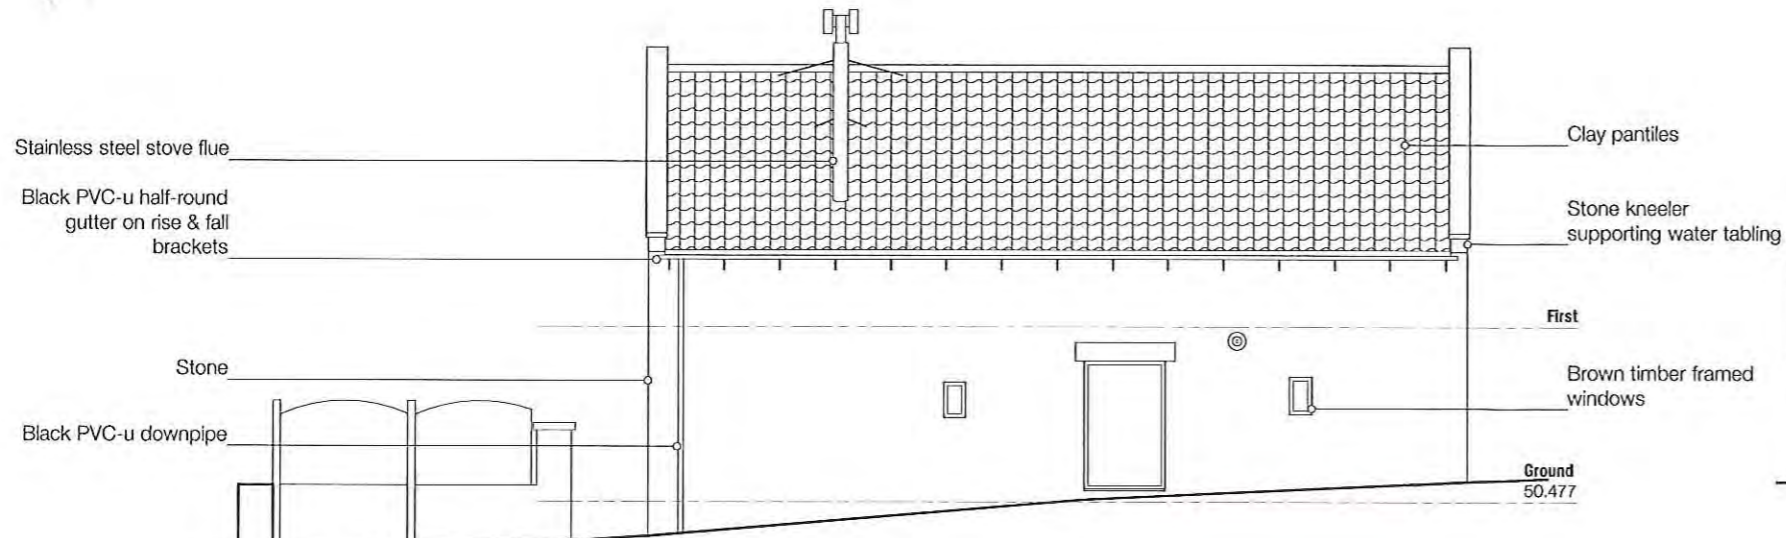

West Elevation (Front) 1:100

COTTAGE

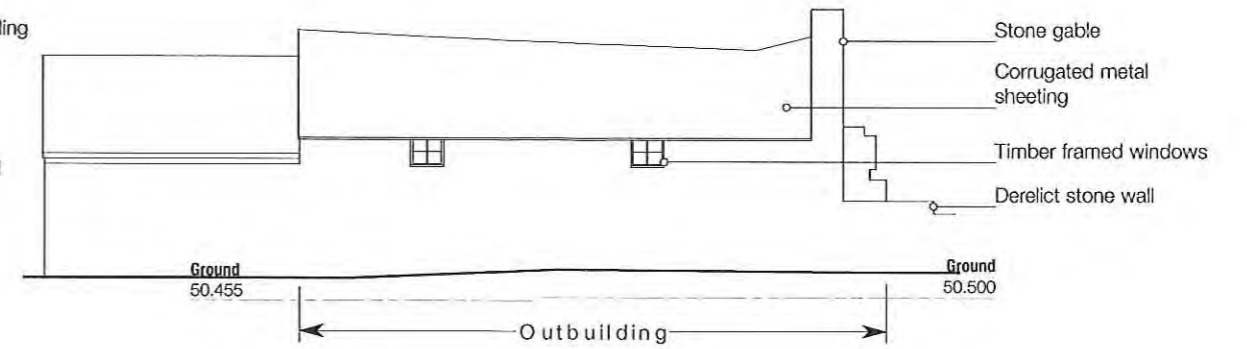

West Elevation 1:100

OUTBUILDING




North Sectional Elevation (Side) 1:100

COTTAGE

OUTBUILDING

NYMNP
09 AUG 2017

existing

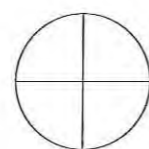

Revisions

Drawing
Existing Elevations: Sheet 2

Client
Mr I Davies

Project
Proposed Extension & Alterations
High Mitten Cottage, Low Hawsker

patrick cuddy architect

Town Farm House
9 High Market Place
Kirkby moorside
York YO62 6AT



Chartered Architect


© Patrick Cuddy Architect
Please do not scale from this drawing.
If in doubt please ask.

Job No. 0015
Date 06/2017

Scale(s)
1:100


Sheet size
A3

Drawing No. EX_006
Rev. -

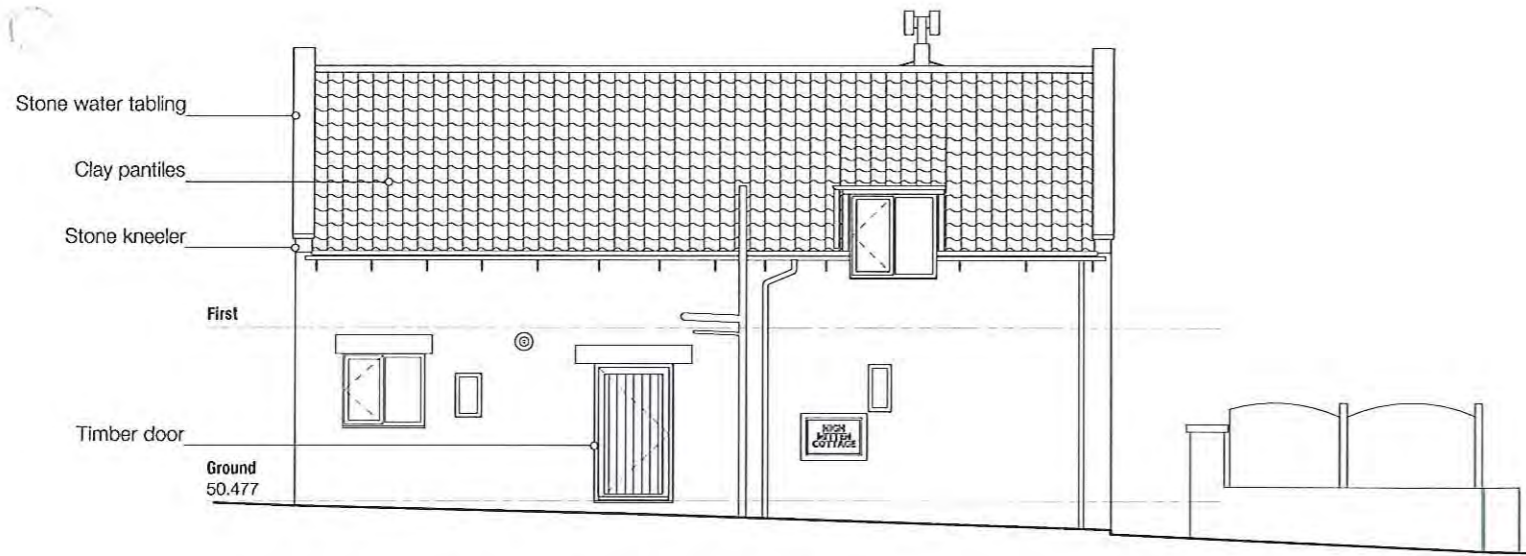


East Elevation (Front) 1:100

COTTAGE

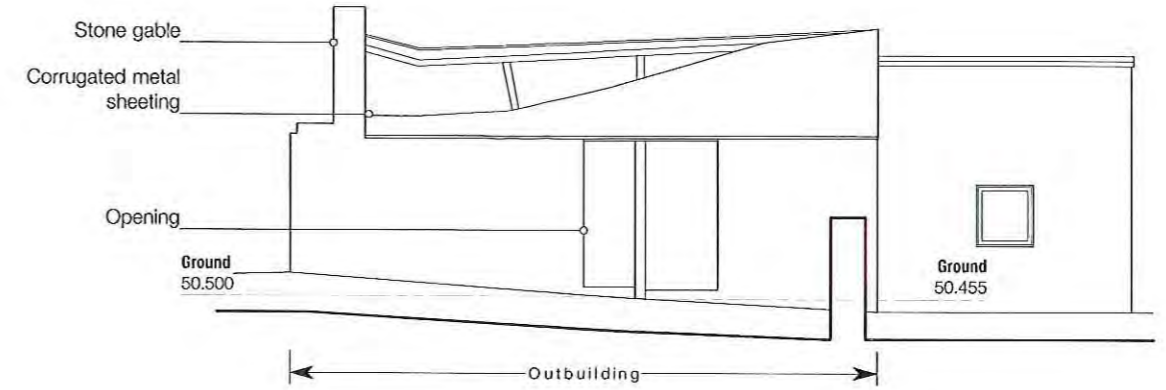

East Elevation 1:100

OUTBUILDING

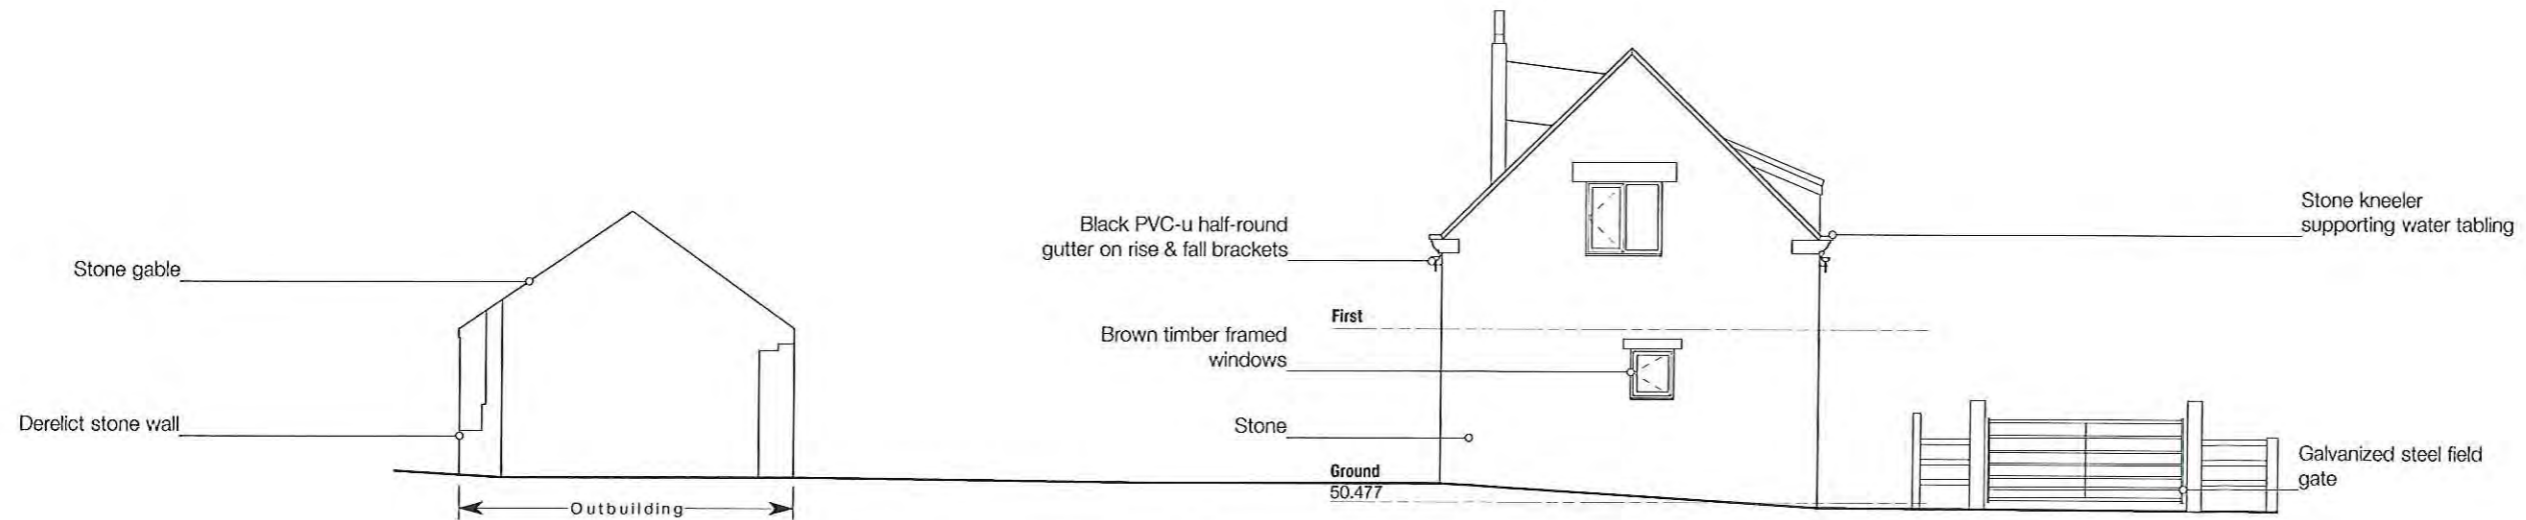


South Elevation (Side) 1:100

OUTBUILDING


COTTAGE

NYMNPA
09 AUG 2017

existing

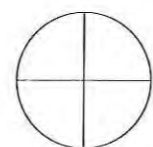

Revisions	Drawing Existing Elevations: Sheet 1	Client Mr I Davies	patrick guddy architect Town Farm House 9 High Market Place Kirkbymoorside York YO62 6AT Chartered Architect		
	© Patrick Guddy Architect Please do not scale from this drawing. If in doubt please ask.	Job No. 0015	Date 06/2017	Scale(s) 1:100	Sheet size A3
		Project Proposed Extension & Alterations High Mitten Cottage, Low Hawsker	Drawing No. EX_005	Rev. -	

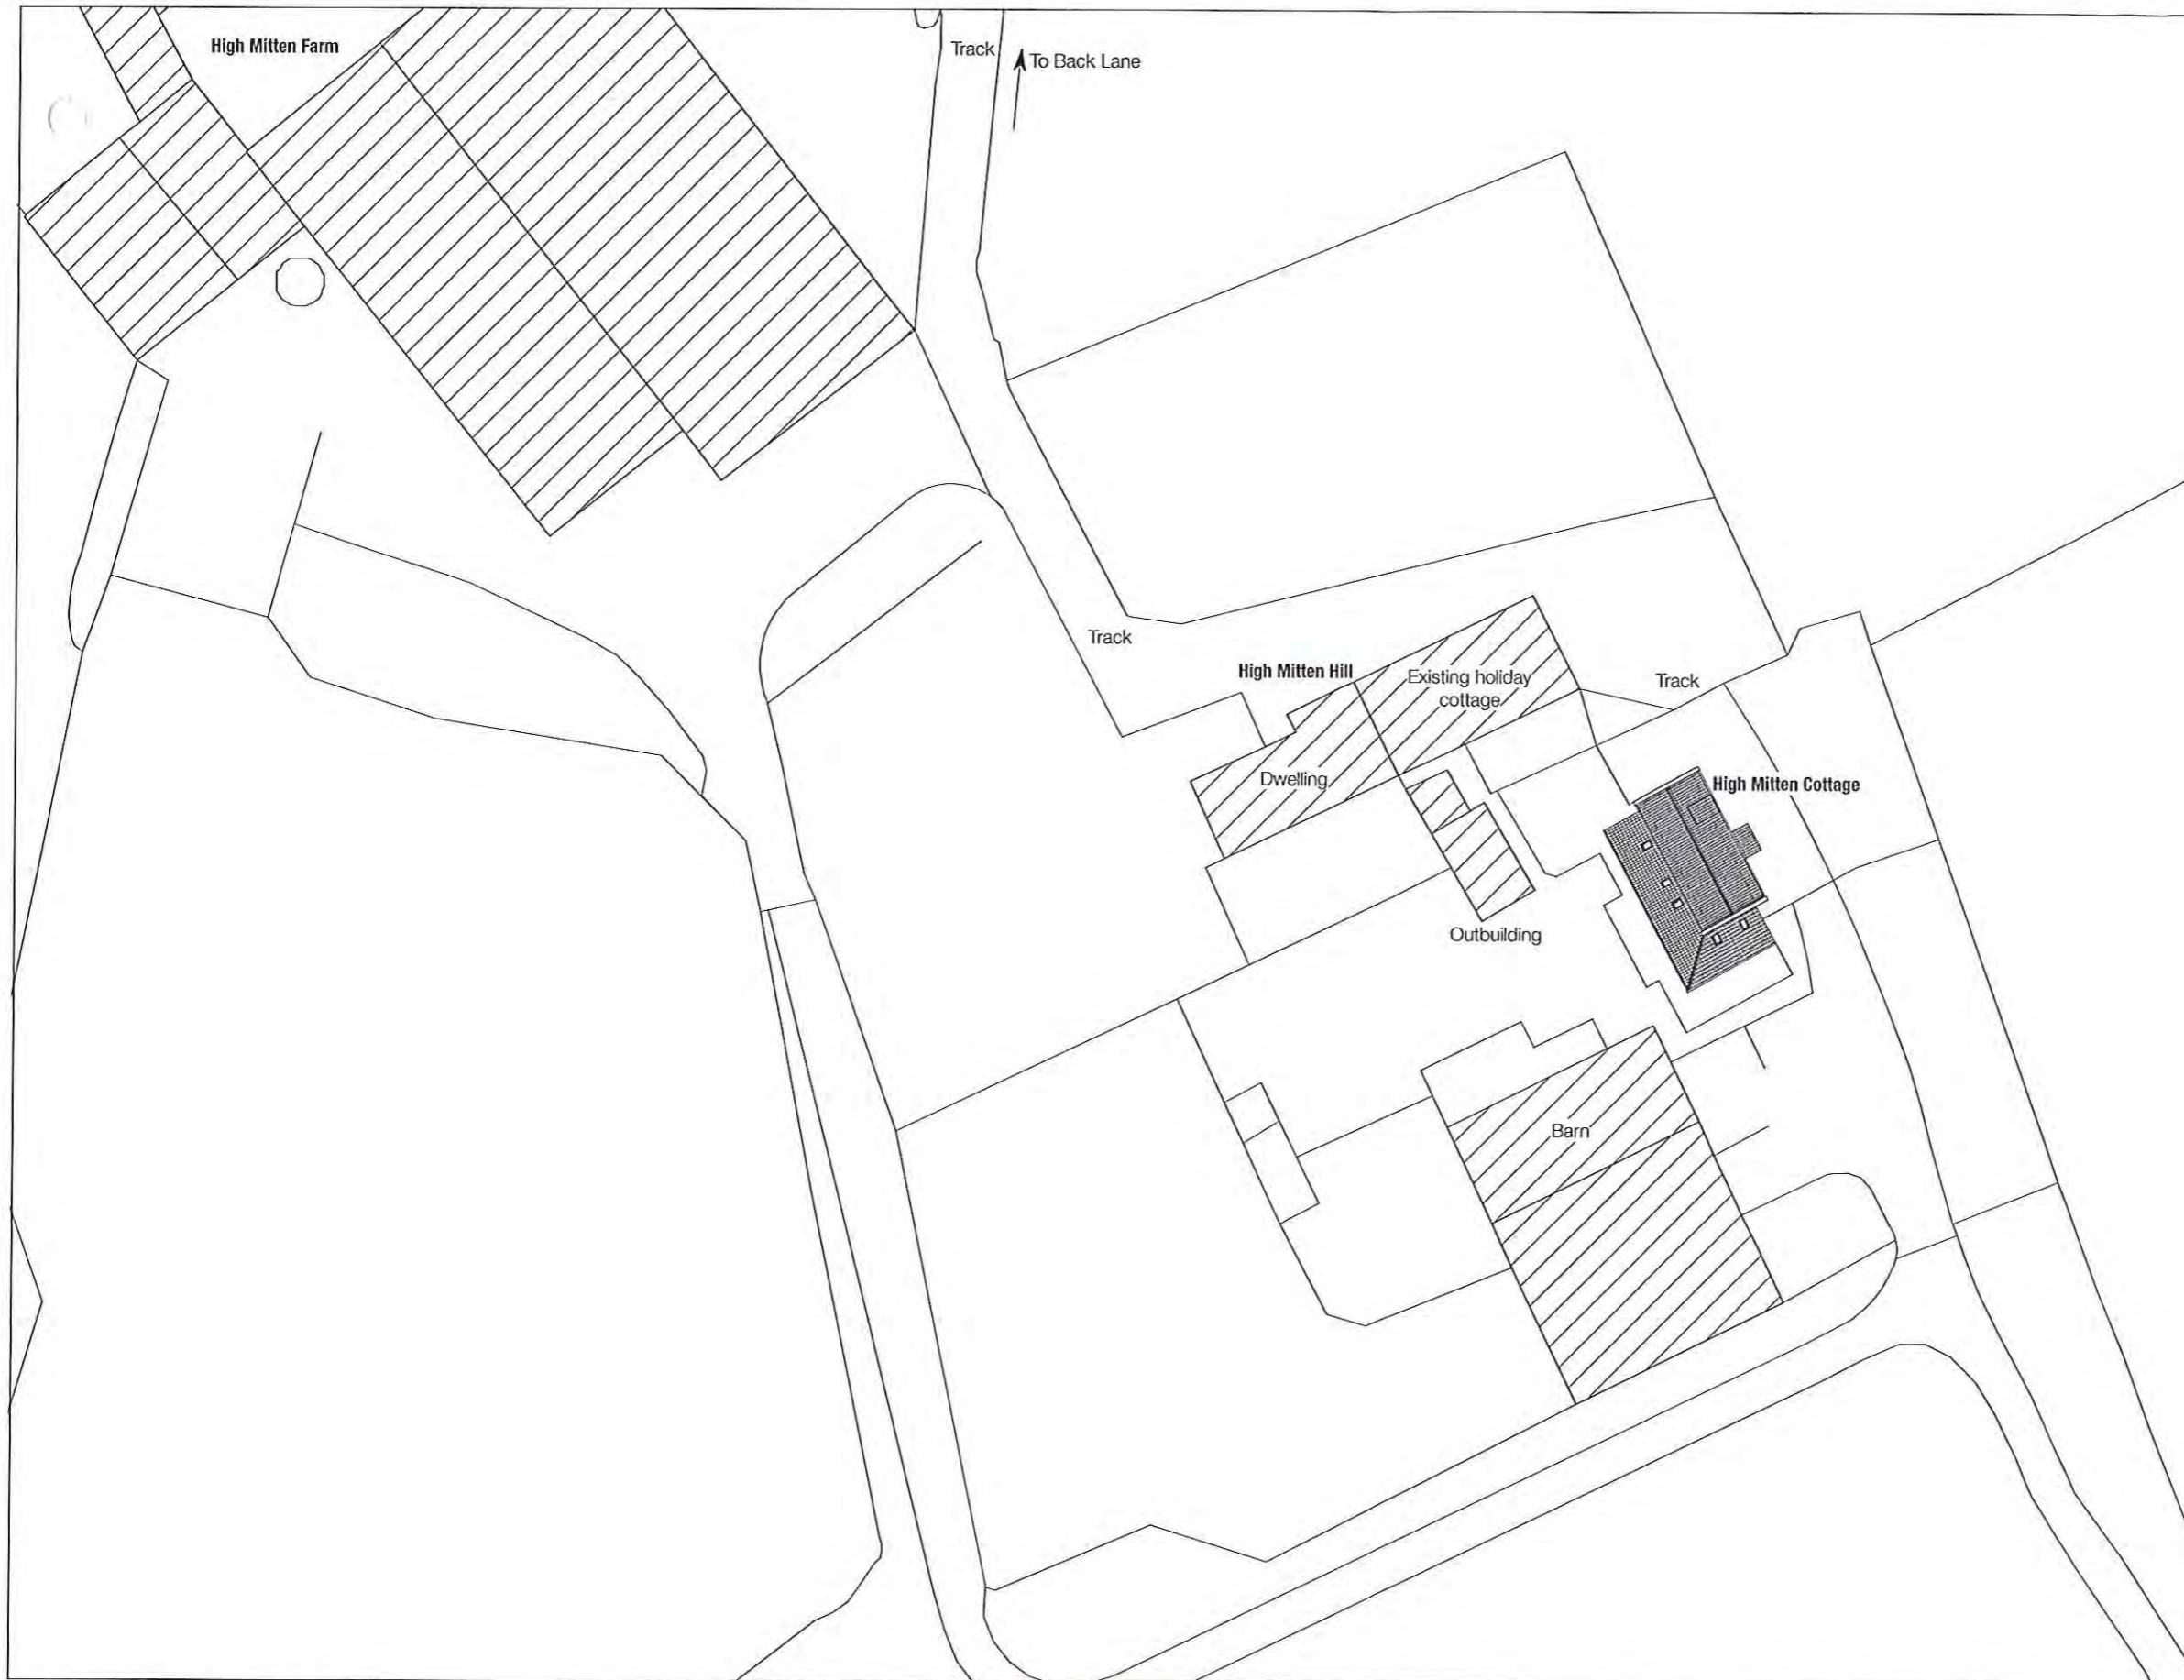


NOTES:
 Block Plan based on Ordnance Survey data (licence number 100019980) along with site dimensions and information interpolated from photographs.

NYMNP
 09 AUG 2017

Block Plan 1:500

planning

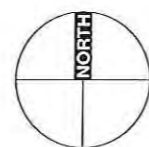

Revisions

Drawing
 Proposed Block Plan

Client
 Mr I Davies

Project
 Proposed Extension & Alterations
 High Mitten Cottage, Low Hawsker

patrick cuddy architect

Town Farm House
 9 High Market Place
 Kirkby moorside
 York YO62 6AT



Chartered Architect

© Patrick Cuddy Architect
 Please do not scale from this drawing.
 If in doubt please ask.


Job No. 0015
 Date 08/2017

Scale(s)
 1:500

Sheet size
 A3


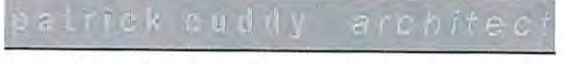
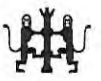
Drawing No. PL_001
 Rev. -


NYMANPA
09 AUG 2017

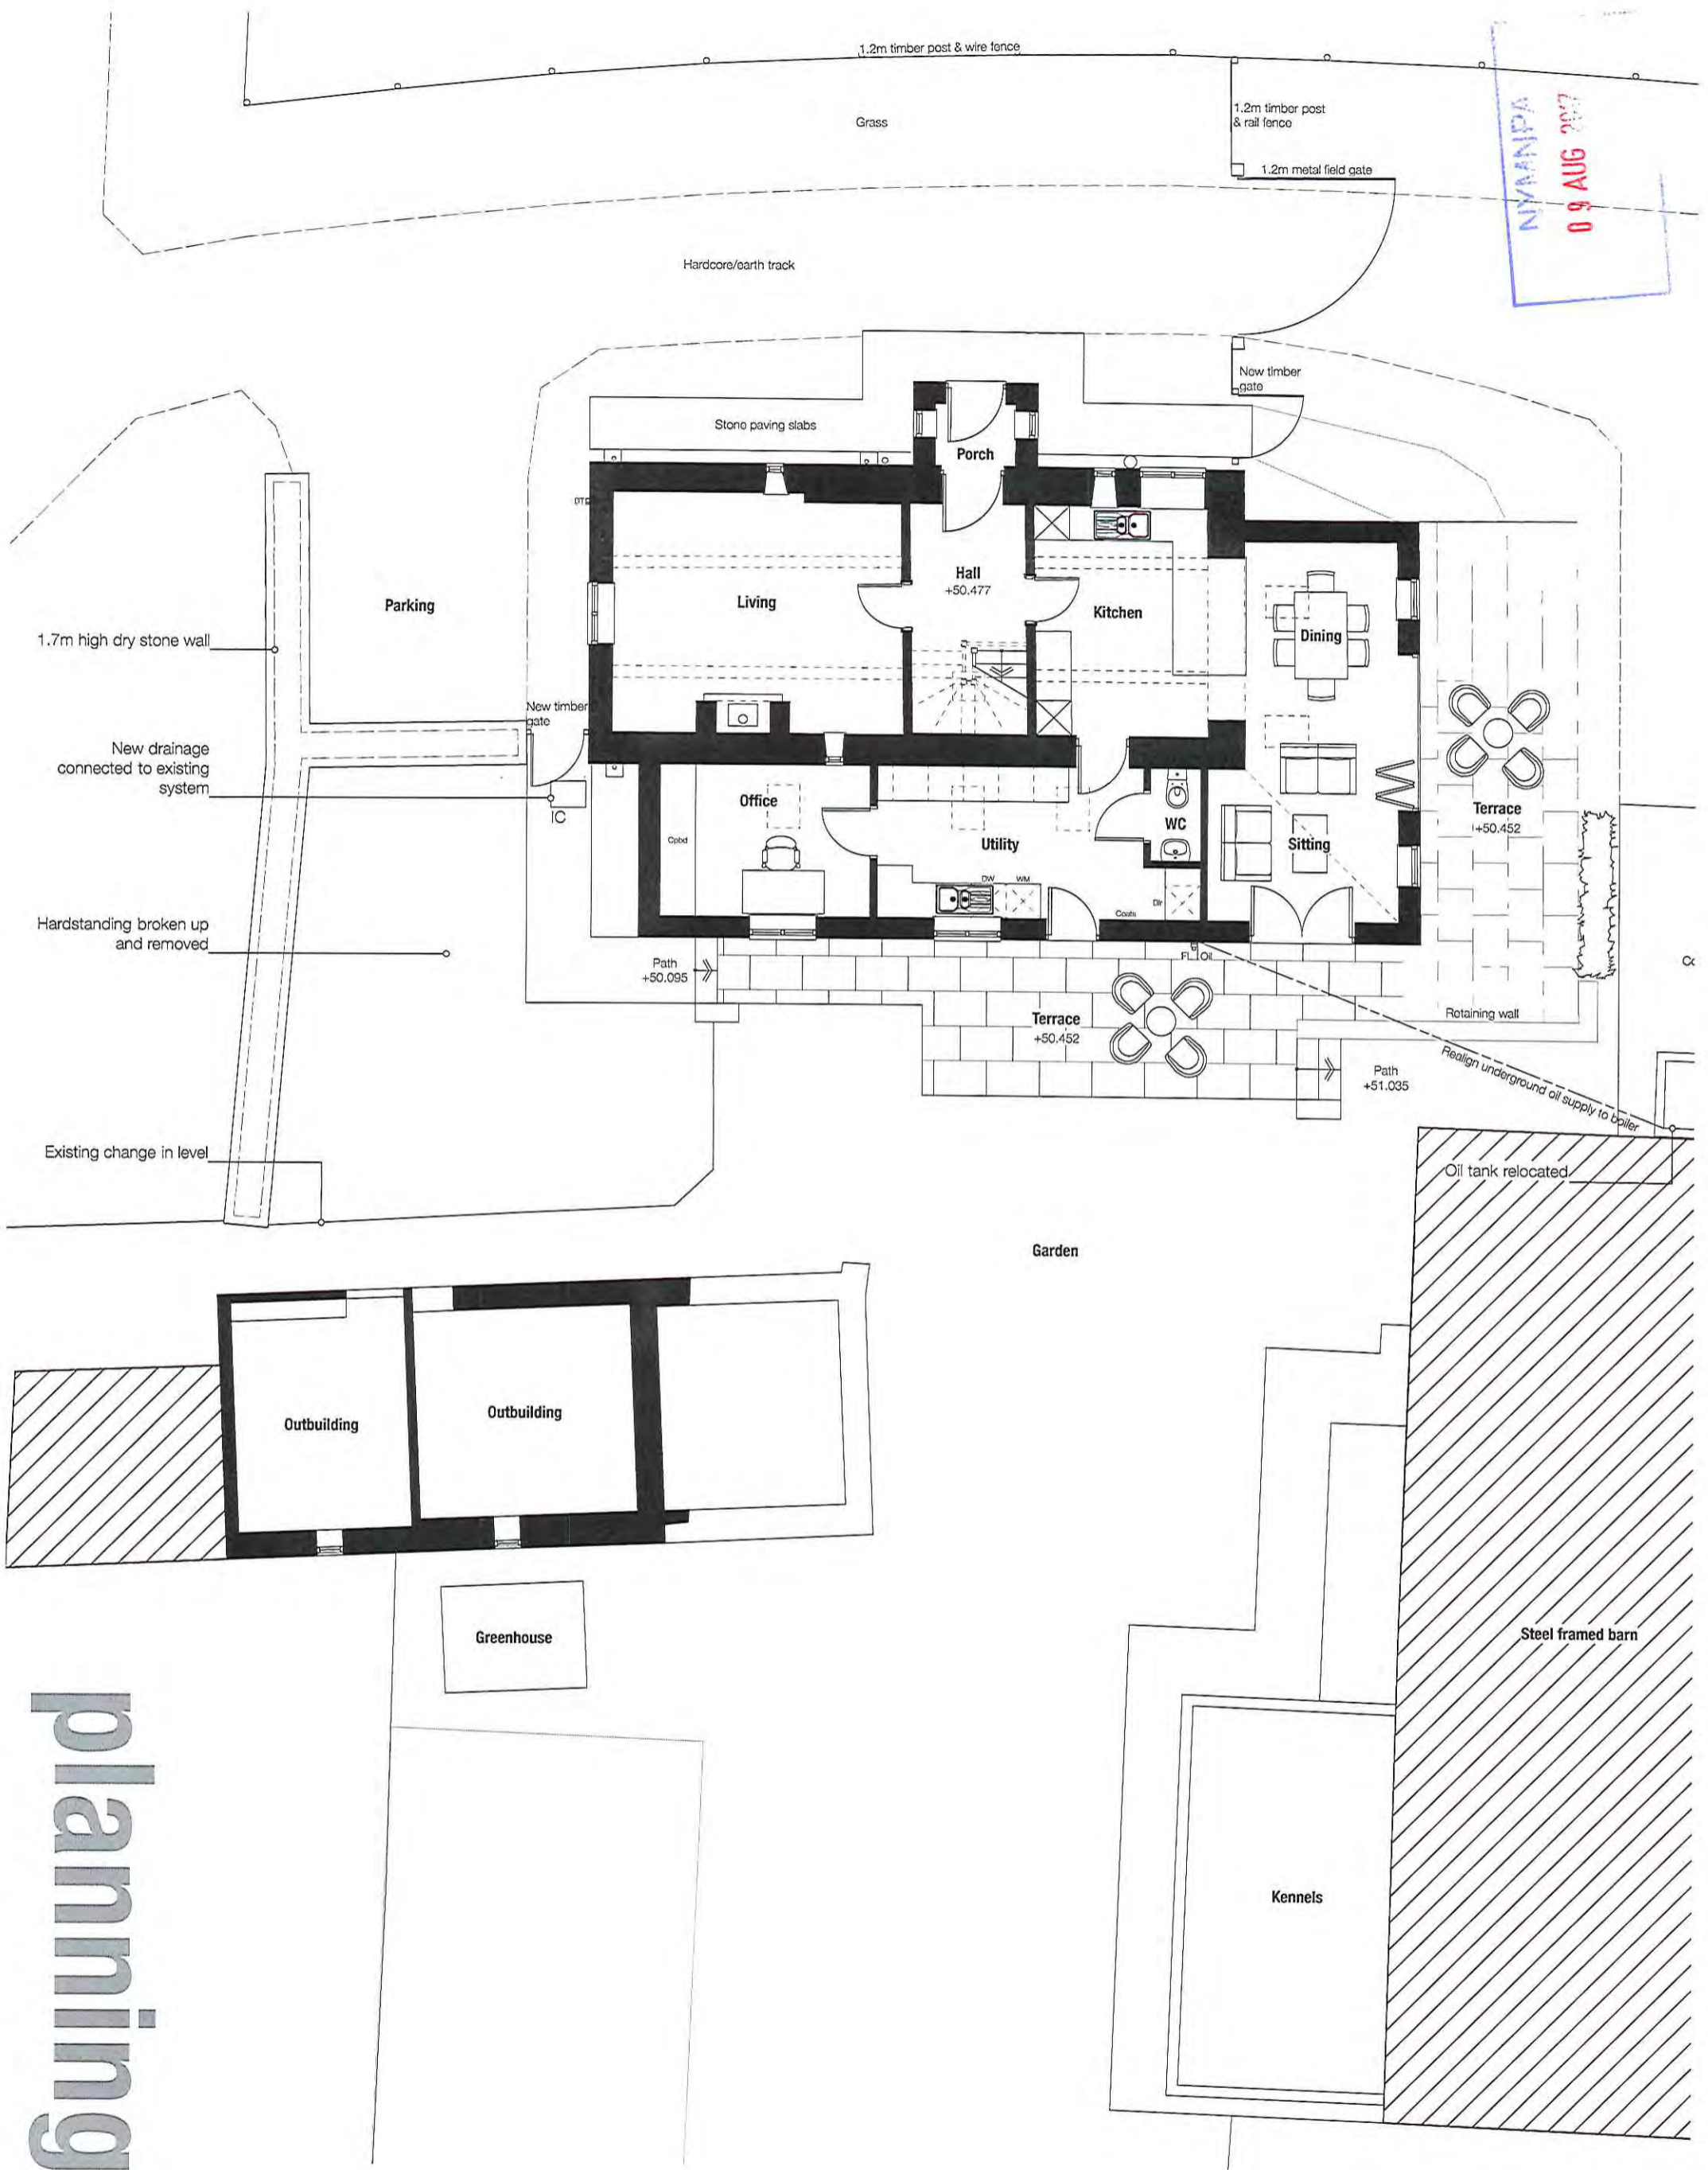


planning




	Revisions	Drawing Proposed Site Plan	Client Mr I Davies					
			Project Proposed Extension & Alterations High Mitten Cottage, Low Hawsker		Town Farm House 9 High Market Place Kirkby moorside York YO62 6AT 			
		<small>© Patrick Cuddy Architect Please do not scale from this drawing. If in doubt please ask.</small>	Job No. 0015	Date 08/2017	Scale(s) 1:100	Sheet size A3	Drawing No. PL_002	Rev. -

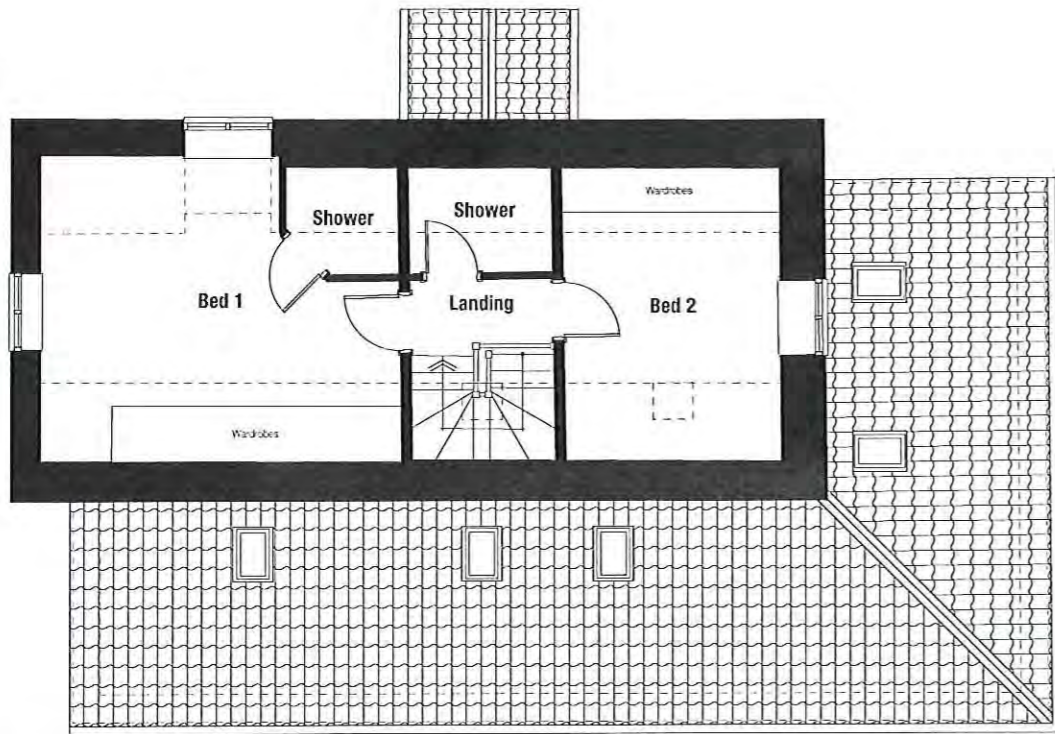

First Floor 1:100

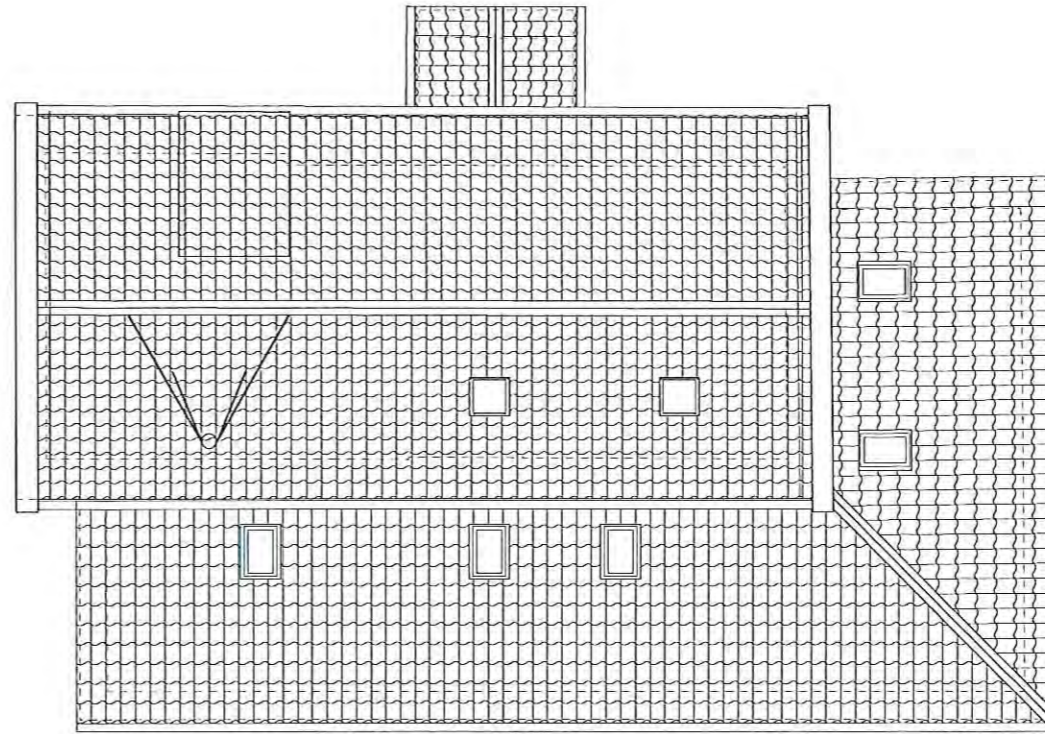

Roof 1:100

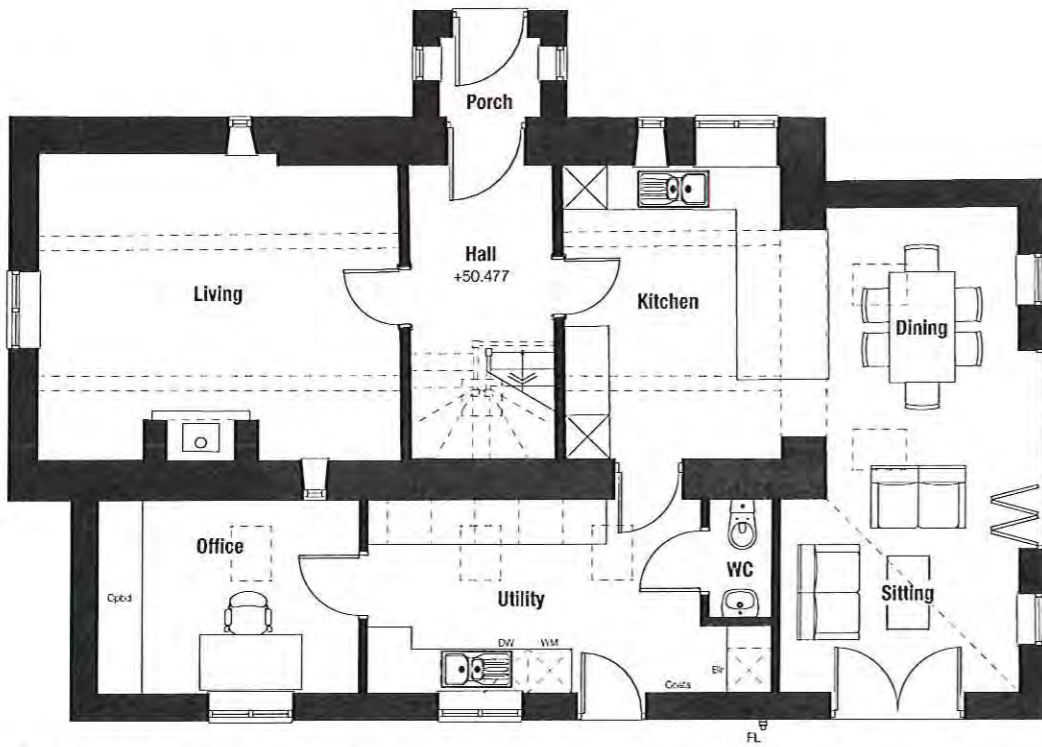

Ground Floor 1:100


NYMNP
09 AUG 2017

planning




Revisions	Drawing Proposed Floor Plans	Client Mr I Davies	patrick cuddy architect		
		Project Proposed Extension & Alterations High Mitten Cottage, Low Hawsker	Town Farm House 9 High Market Place Kirkby moorside York YO62 6AT		
			Chartered Architect		
© Patrick Cuddy Architect Please do not scale from this drawing. If in doubt please ask.	Job No. 0015	Date 08/2017	Scale(s) 1:100	Sheet size A3	Drawing No. PL_003
					Rev. -


23

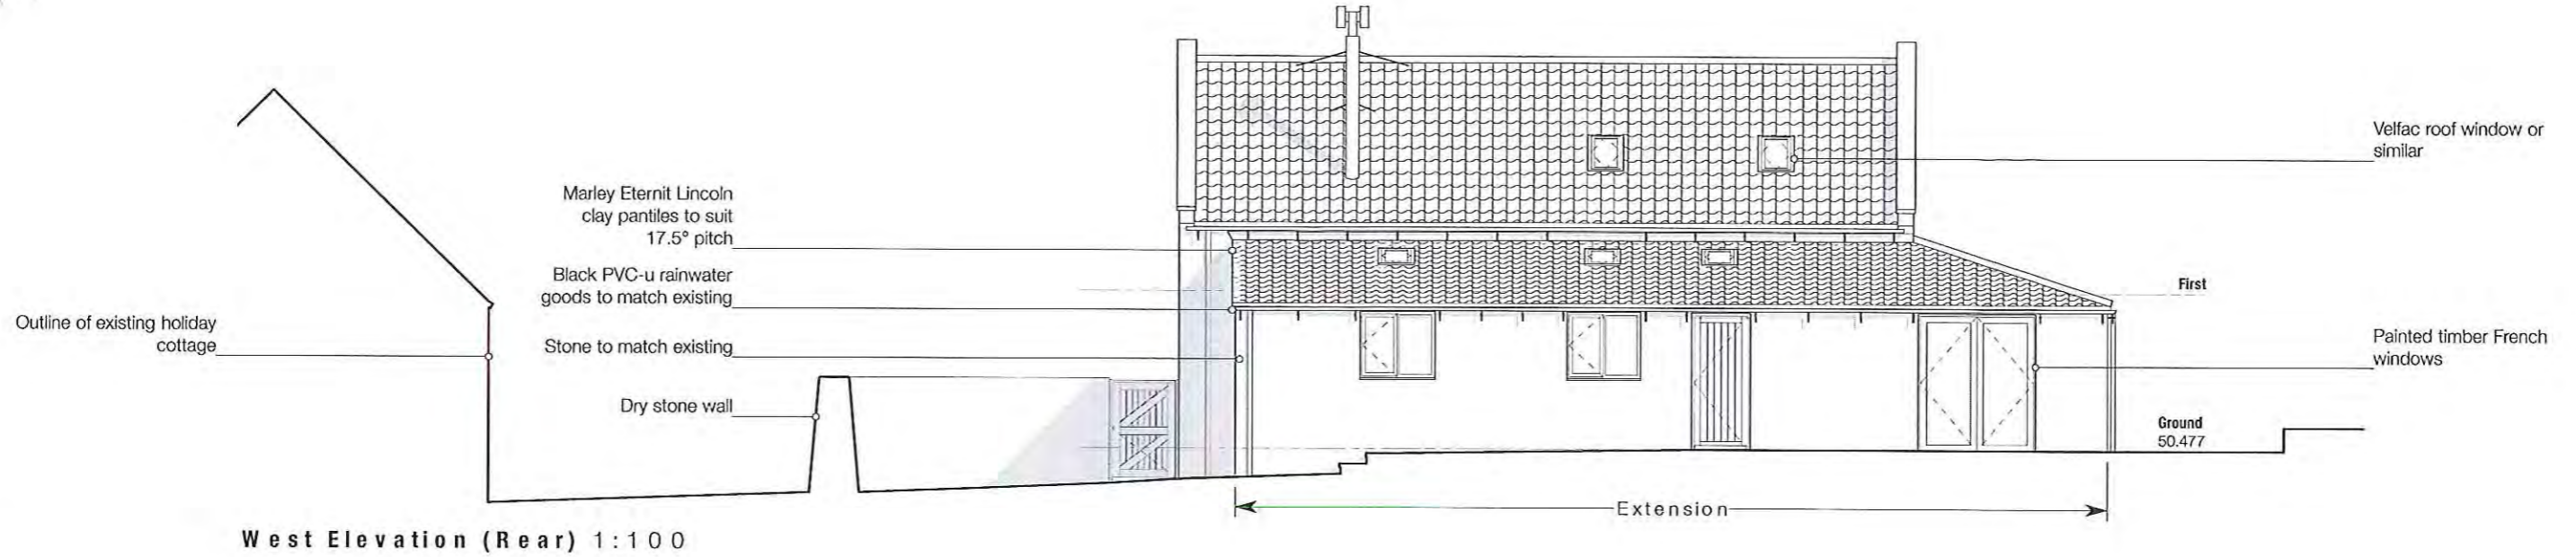

West Elevation (Rear) 1:100

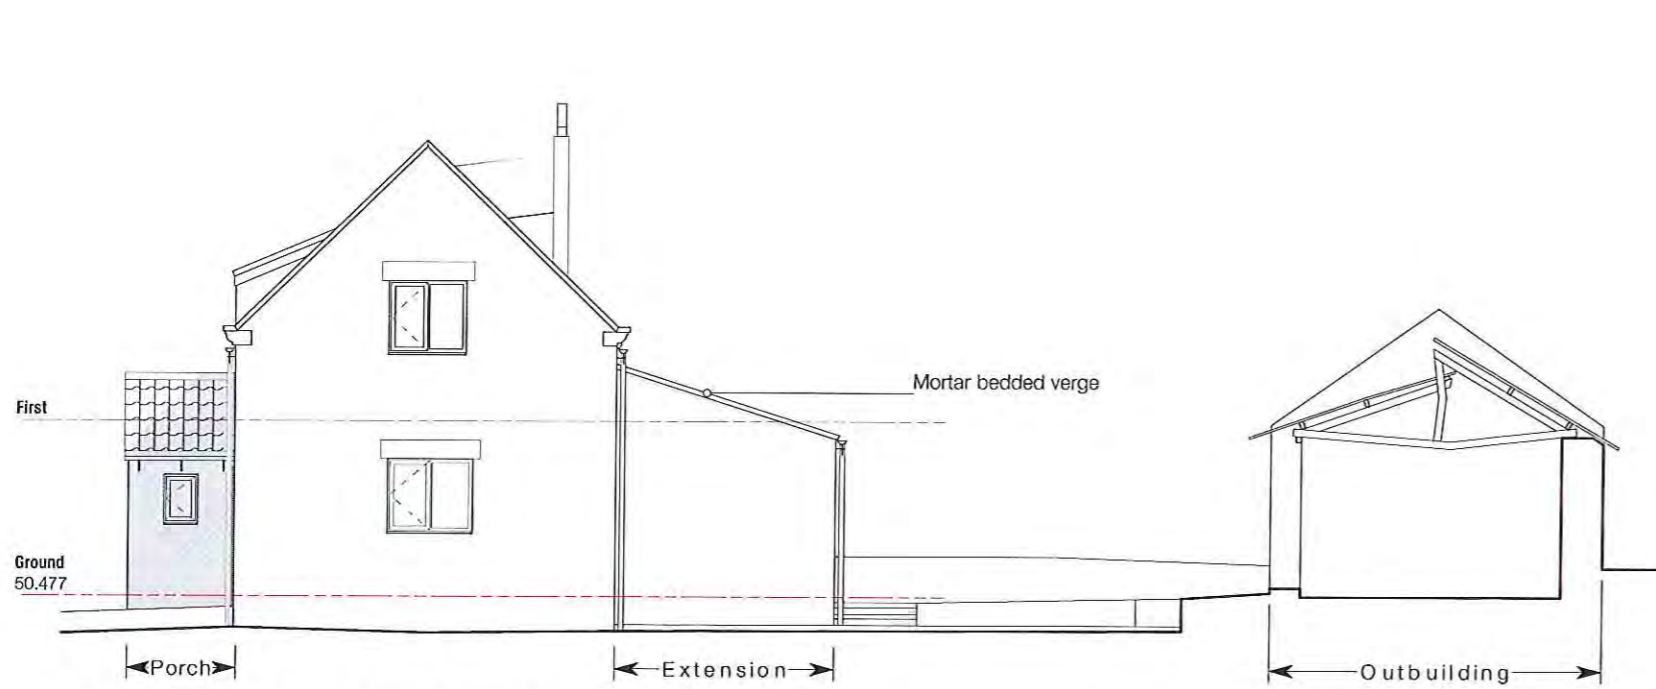


North Sectional Elevation (Side) 1:100

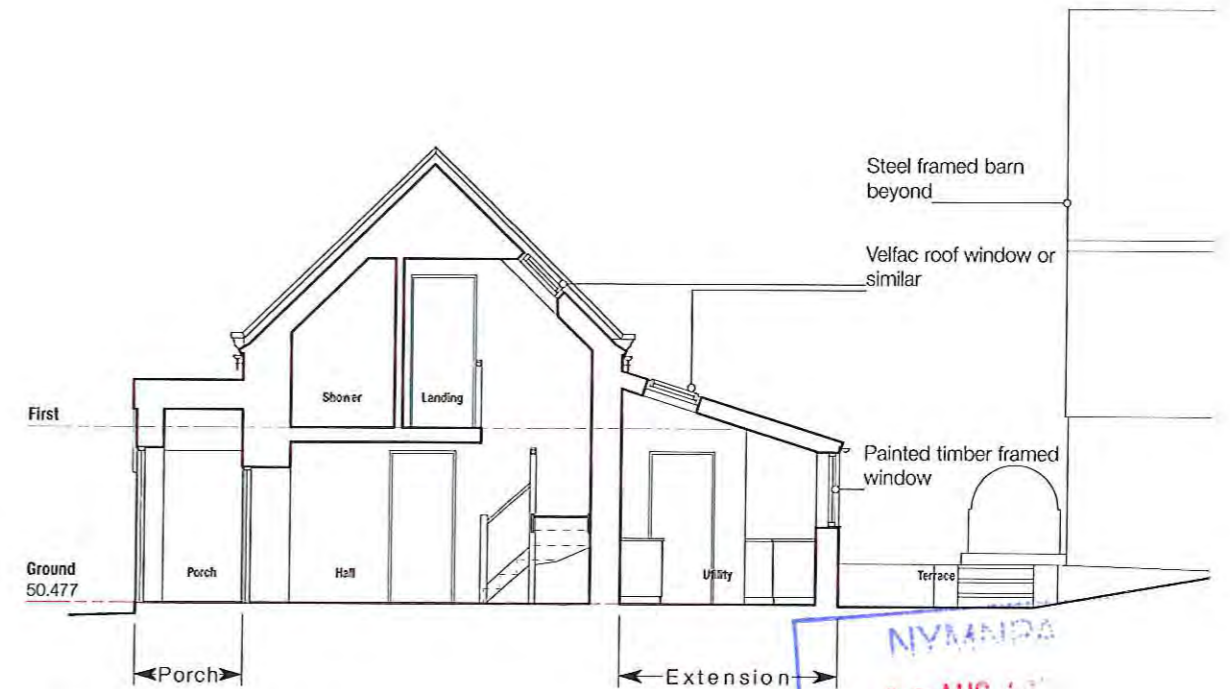


Section 1:100

NYMANIPA
09 AUG 2017



planning

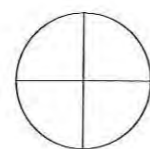

Revisions


Drawing Proposed Elevations & Section	Client Mr I Davies	 Chartered Architect
	Project Proposed Extension & Alterations High Mitten Cottage, Low Hawsker	
© Patrick Cuddy Architect Please do not scale from this drawing. If in doubt please ask.	Job No. 0015	Date 08/2017
	Scale(s) 1:100	Sheet size A3
	Drawing No. PL_005	Rev. -

Town Farm House
9 High Market Place
Kirkby moorside
York YO62 6AT

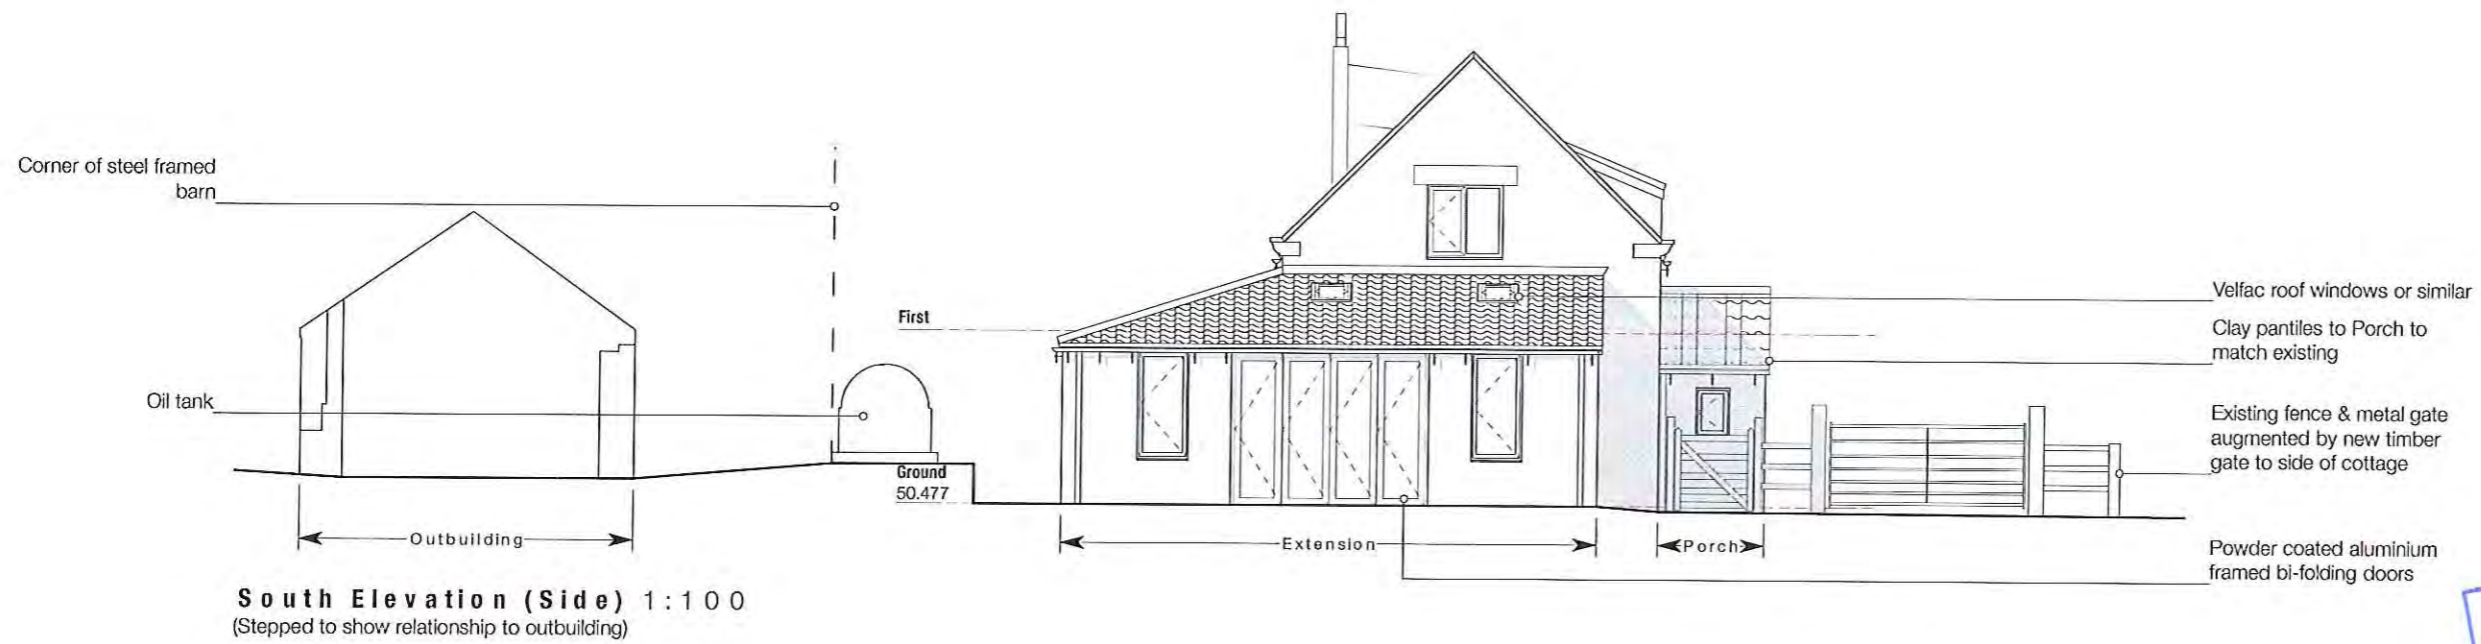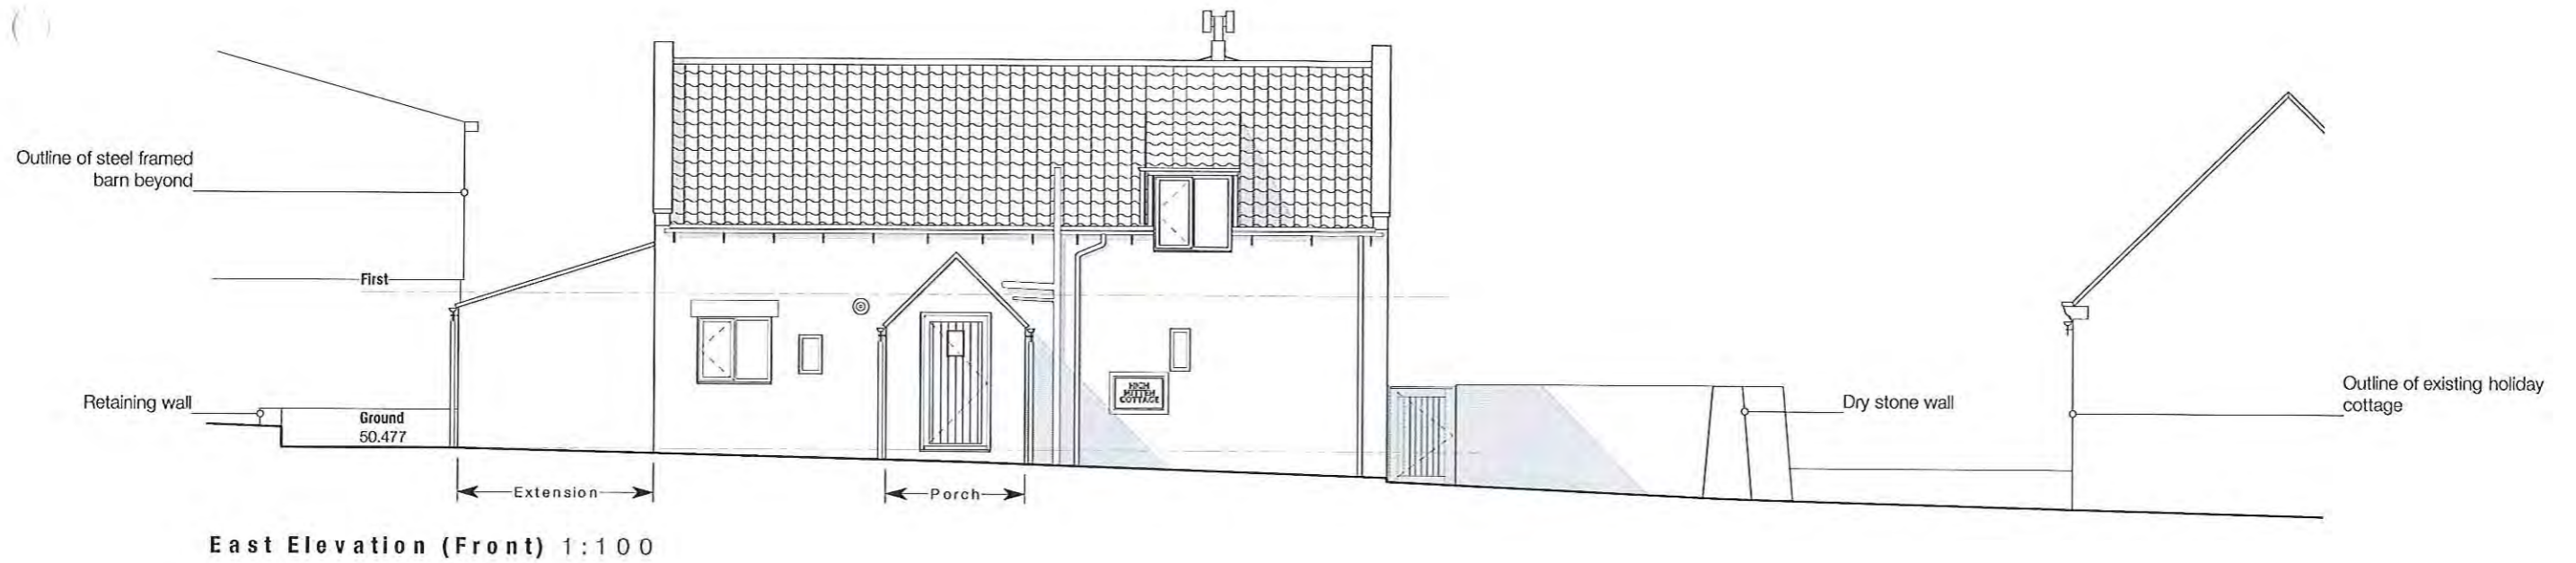

NYMMPA
 09 AUG 2017

planning

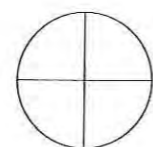

Revisions

Drawing
Proposed Elevations

Client
Mr I Davies

Project
Proposed Extension & Alterations
High Mitten Cottage, Low Hawsker

patrick cuddy architect

Town Farm House
9 High Market Place
Kirkby moorside
York YO62 6AT



Chartered Architect

© Patrick Cuddy Architect
Please do not scale from this drawing.
If in doubt please ask.

Job No. 0015
Date 08/2017

Scale(s)
1:100

Sheet size
A3

Drawing No. PL_004
Rev. -