

Do not scale from this drawing, only figured dimensions are to be taken from this drawing.
 The contractor must verify all dimensions on site before commencing any work or shop drawings.
 The contractor must report any discrepancies before commencing work. If this drawing exceeds the quantities taken in any way, the technician is to be informed before work is initiated.
 Work within the construction (design and management) regulations 2015 is not to start until a health & safety plan has been produced. This drawing is copyright and must not be reproduced without consent of BHD Partnership Ltd.




○ **Front Elevation - South**
Scale 1:100




○ **Side Elevation - East**
Scale 1:100



○ **Rear Elevation - North**
Scale 1:100

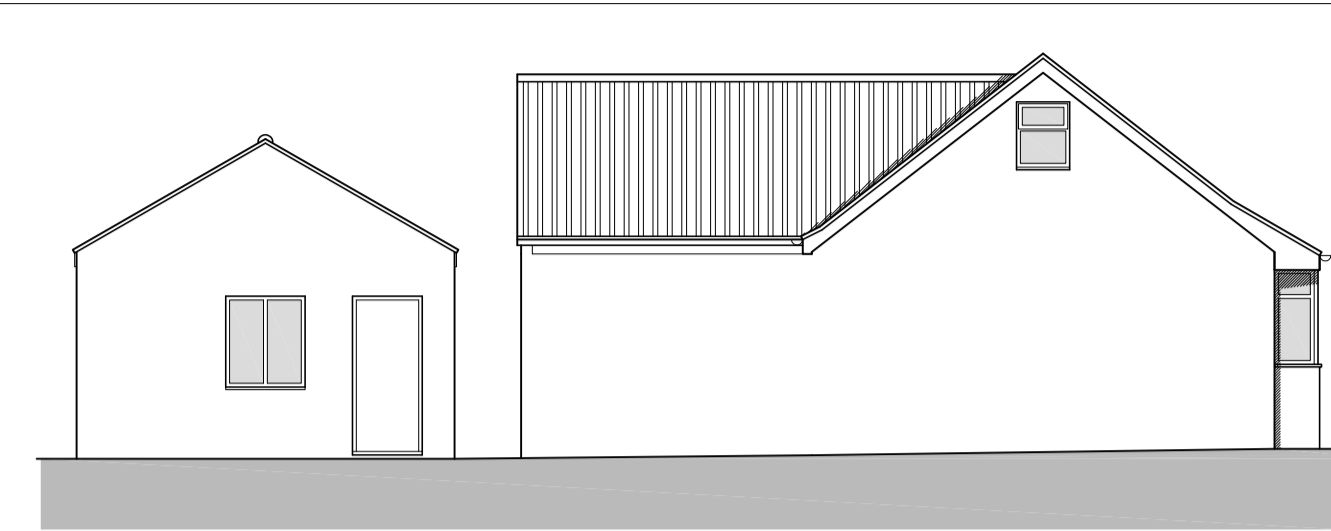

○ **Side Elevation - West**
Scale 1:100

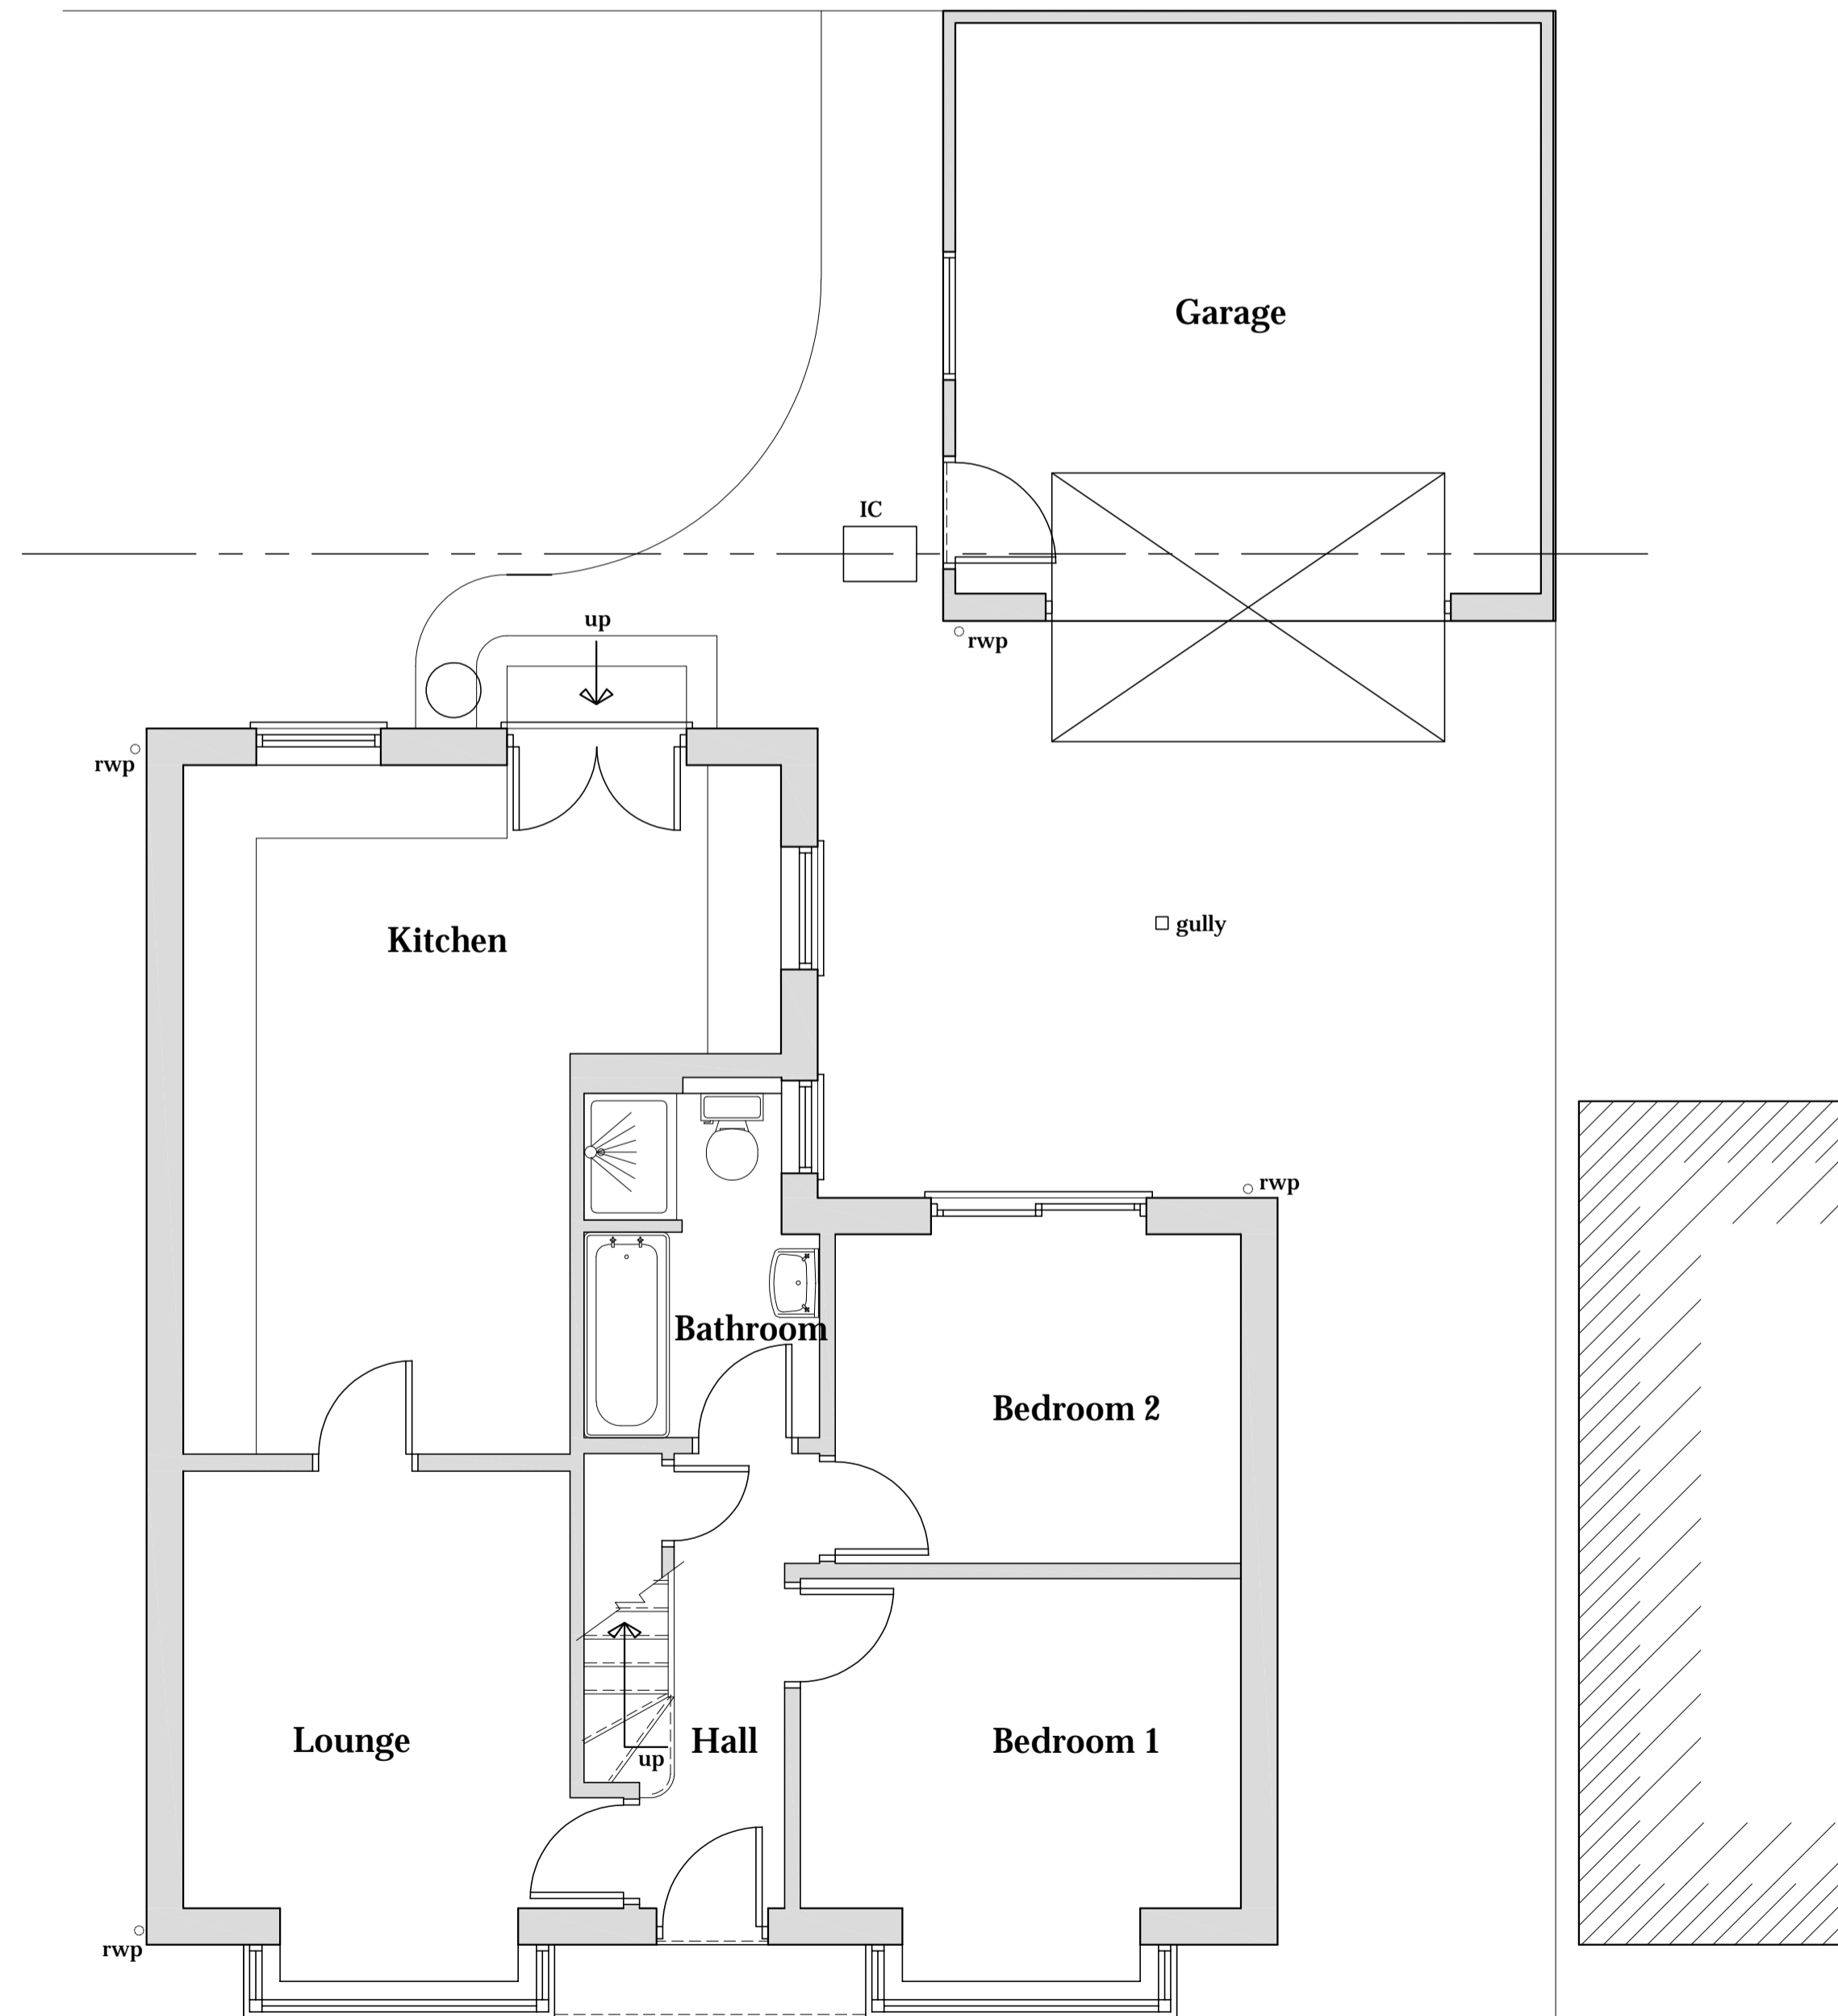

○ **Ground Floor Plan**
Scale 1:50

Drawing for client and planning consideration only.

A	11/04/17	CE	Issued for approval
---	----------	----	---------------------

REV	DATE	BY	AMENDMENT
A	11/04/17	CE	Issued for approval



CLIENT: **Mr & Mrs Pybus**

PROJECT: **17 Summerfield Lane
Stainsacre**

Drawing: **Existing
Plan and
Elevation**


DRAWING STATUS: **Preliminary**

DRAWN: C Eynon	CHECKED: N I Duffield
-------------------	--------------------------

SCALE @ SIZE: 1:100&1:50 @ A1	DATE: 11/04/17
----------------------------------	-------------------

DRAWING No: D11163-02	REV: A
--------------------------	-----------

Do not scale from this drawing, only figured dimensions are to be taken from this drawing.
 The contractor must verify all dimensions on site before commencing any work or shop drawings.
 The contractor must report any discrepancies before commencing work. If this drawing exceeds the quantities taken in any way, the technician is to be informed before work is initiated.
 Work within the construction (design and management) regulations 2015 is not to start until a health & safety plan has been produced. This drawing is copyright and must not be reproduced without consent of BHD Partnership Ltd.

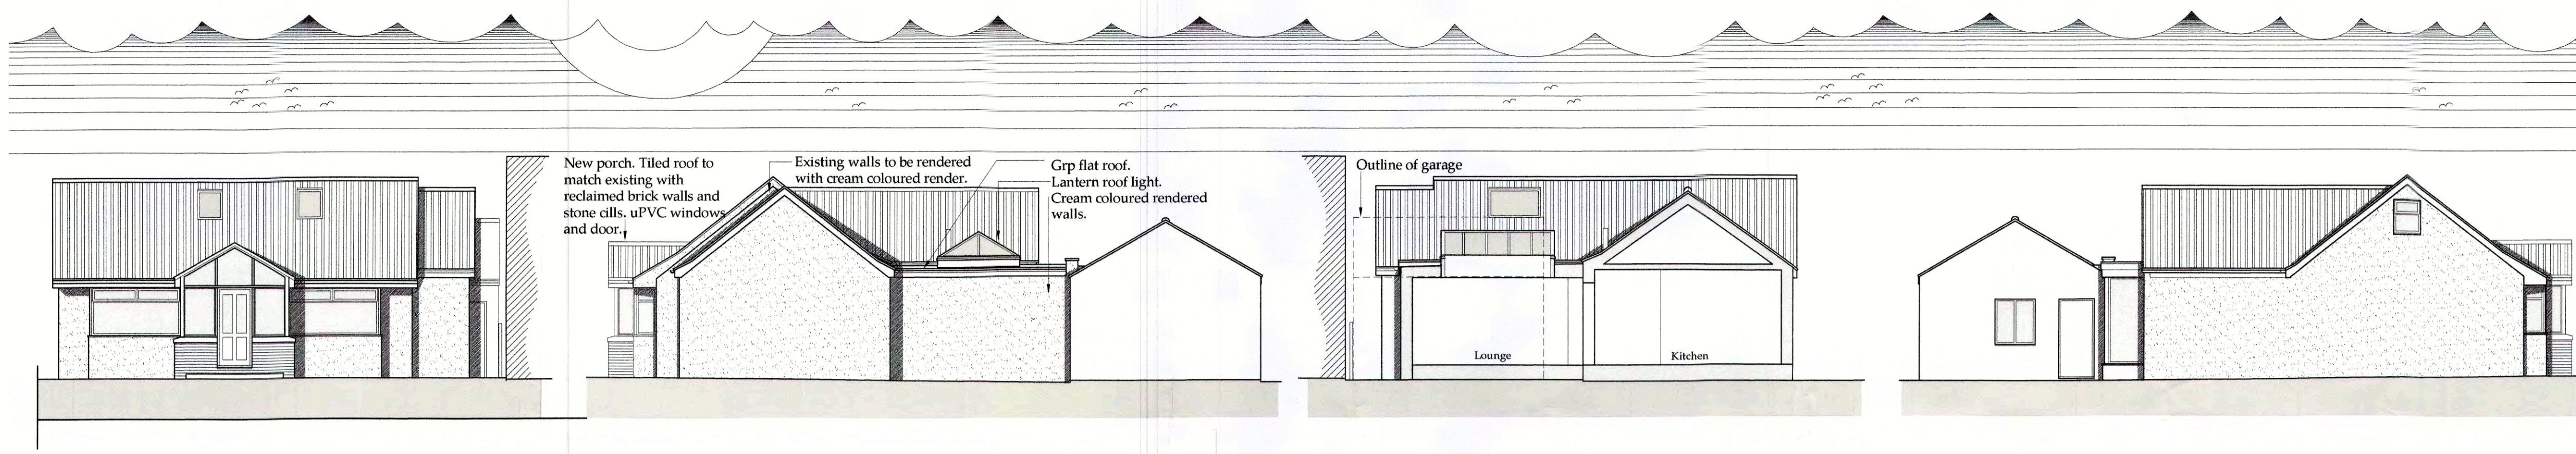

○ **Front Elevation - South**
Scale 1:100


○ **Side Elevation - East**
Scale 1:100

○ **Sectional Elevation - North**
Scale 1:100

○ **Side Elevation - West**
Scale 1:100



○ **Rear Elevation - North**
Scale 1:100

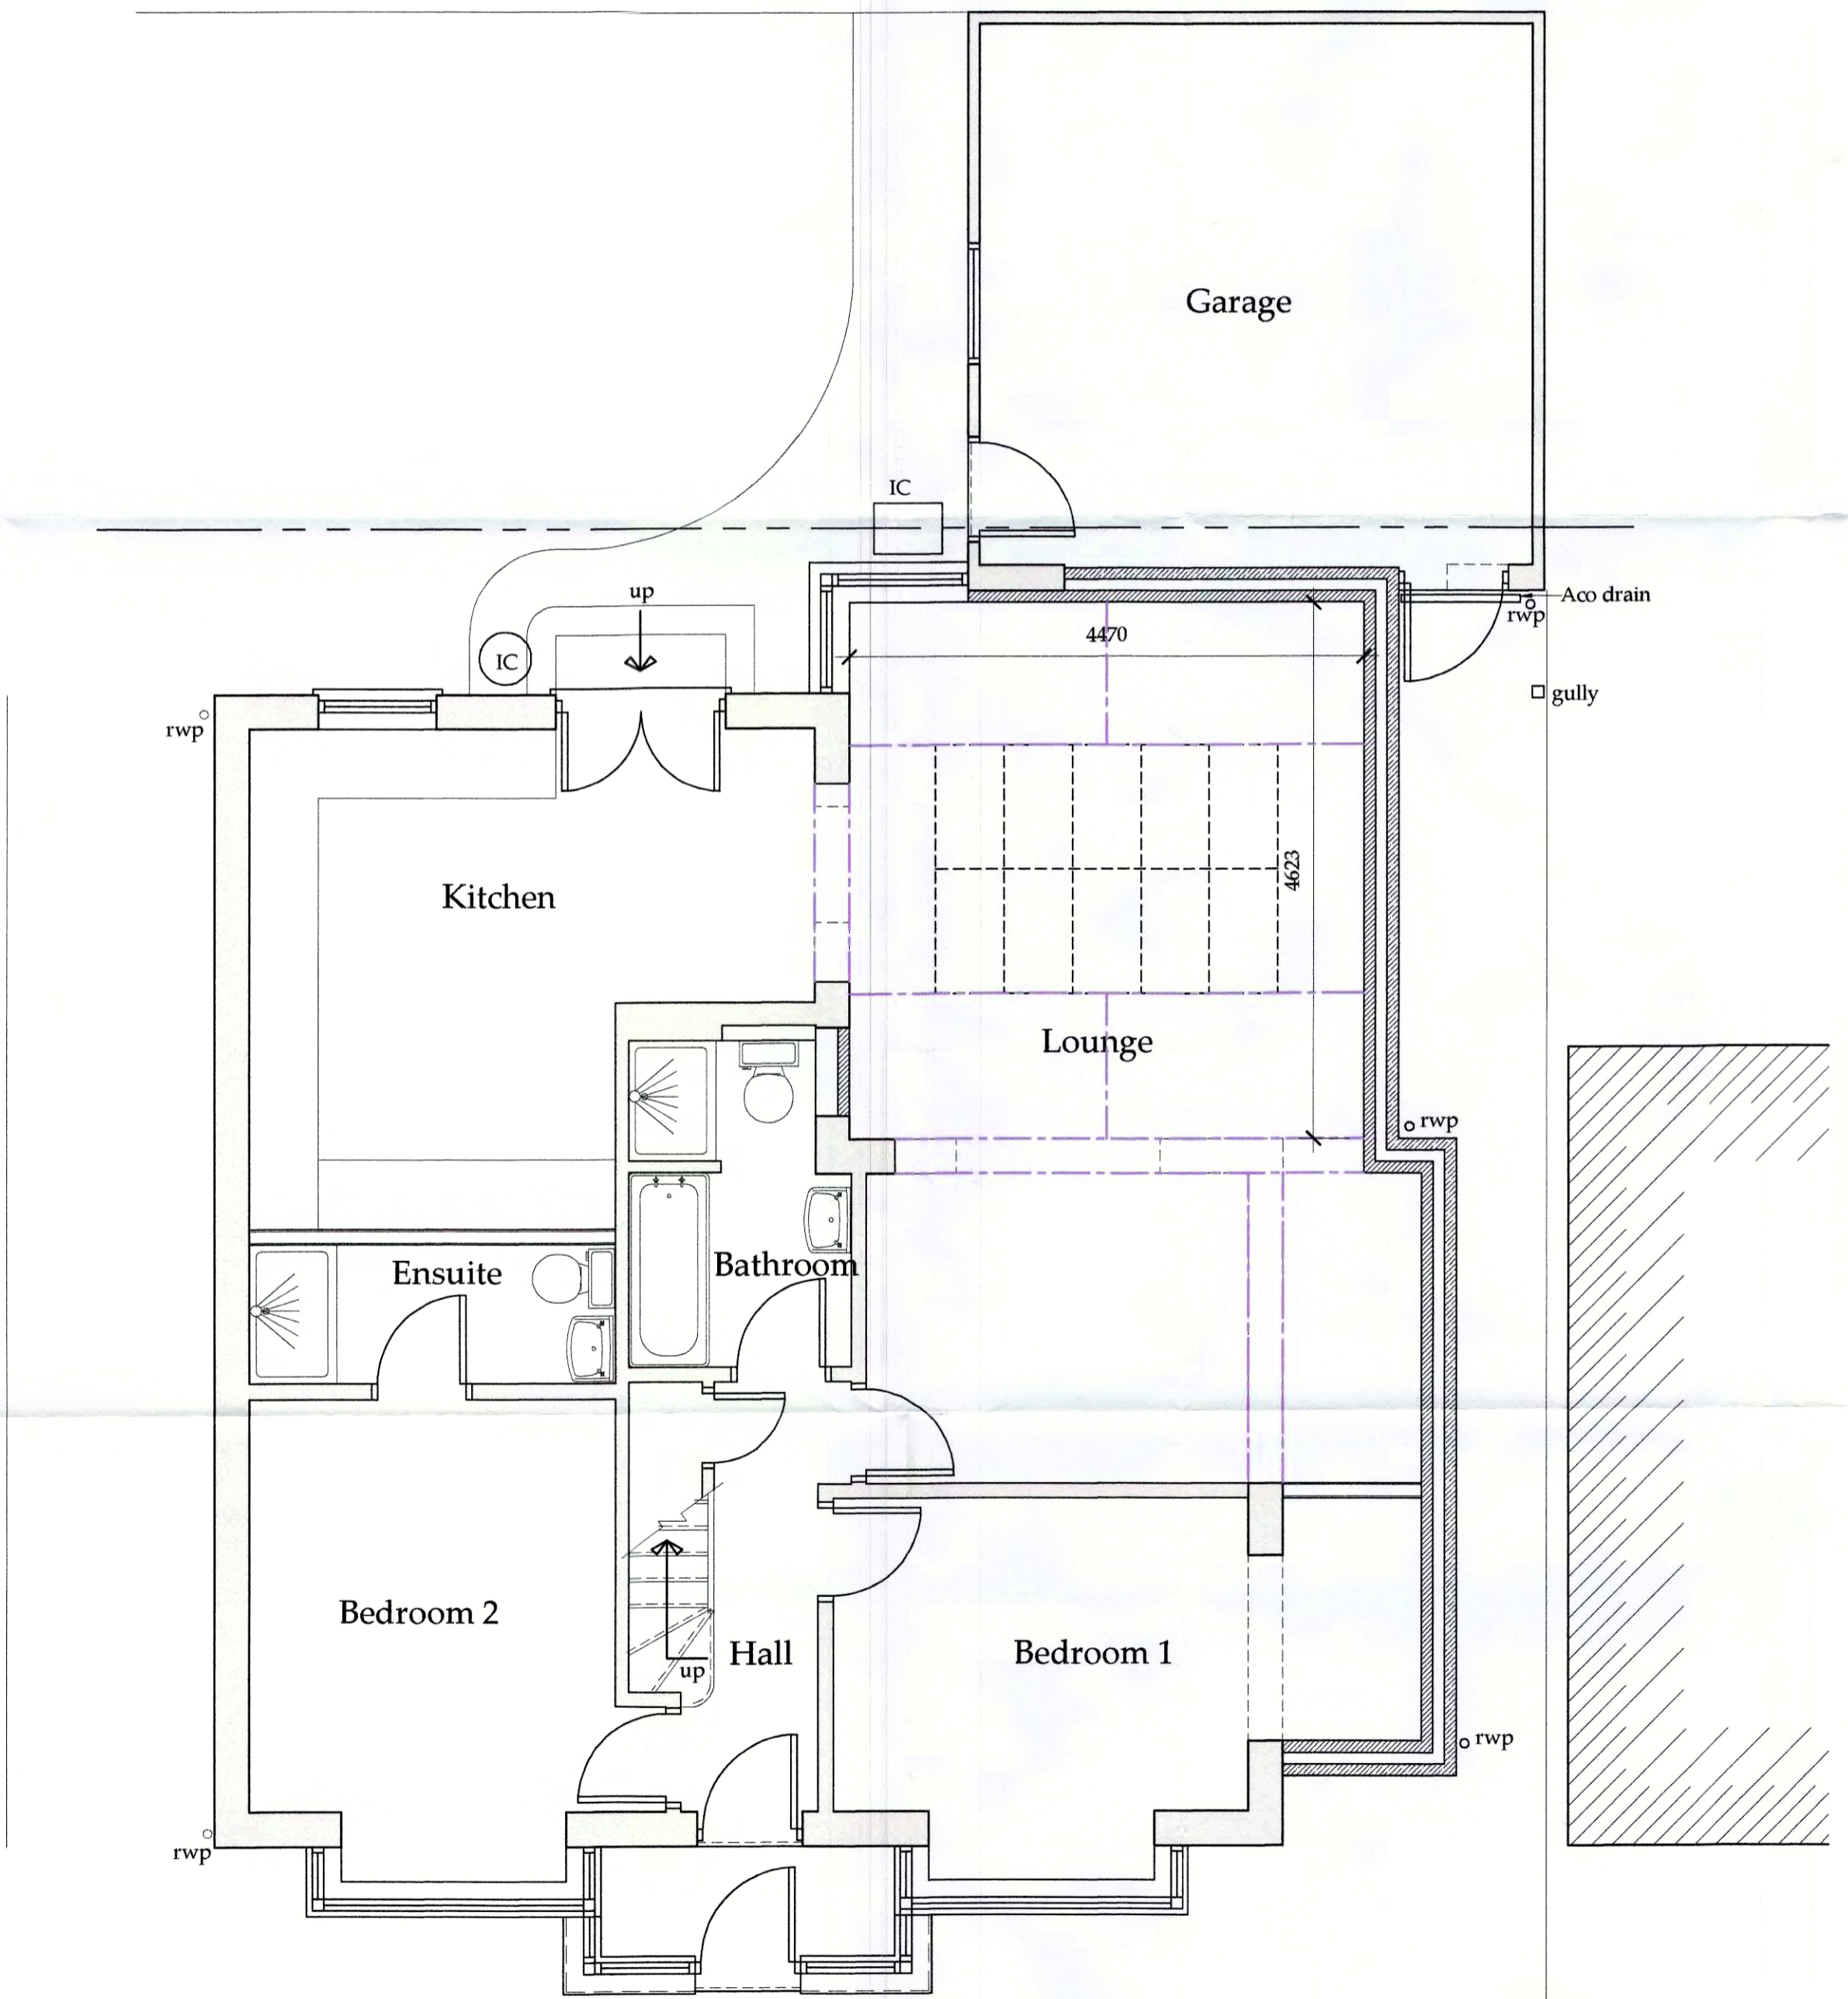

○ **Ground Floor Plan**
Scale 1:50

Drawing for client and planning consideration only.

B	23/08/17	CE	Minor amendments.
A	11/04/17	CE	Issued for approval
REV	DATE	BY	AMENDMENT

bhd
partnership
Architecture + Engineering

Alry Hill Manor, Waterstead Lane,
Whitby, N. Yorks. YO21 1QB.

CLIENT:	Mr & Mrs Pybus		
PROJECT:	17 Summerfield Lane Stainsacre		
DRAWING:	Proposed Plan and Elevation		
DRAWING STATUS:	Preliminary		
DRAWN:	C Eynon	CHECKED:	N I Duffield
SCALE & SIZE:	1:100&1:50 @ A1	DATE:	11/04/17
DRAWING No:	D11163-03	REV:	B

NYMNP
25 AUG 2017