


NOTE: All dimensions are approximate.

Notes:


GENERAL

All work to be in accordance with current Building Regulations and where necessary to the approval of the Building Inspector.


External Walls: Wall construction to be Timber construction to match existing.

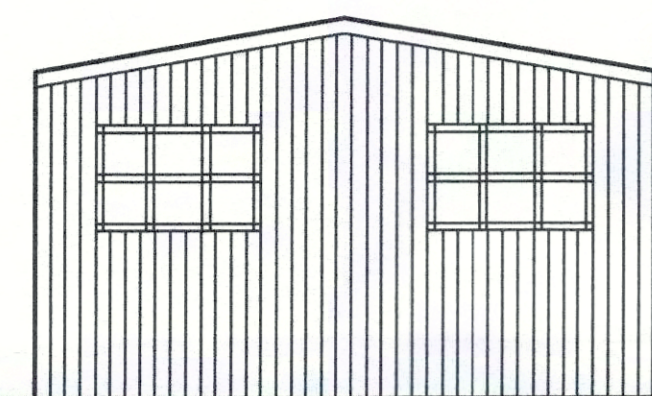

EXISTING SIDE ELEVATION
SCALE 1:50 @ A1

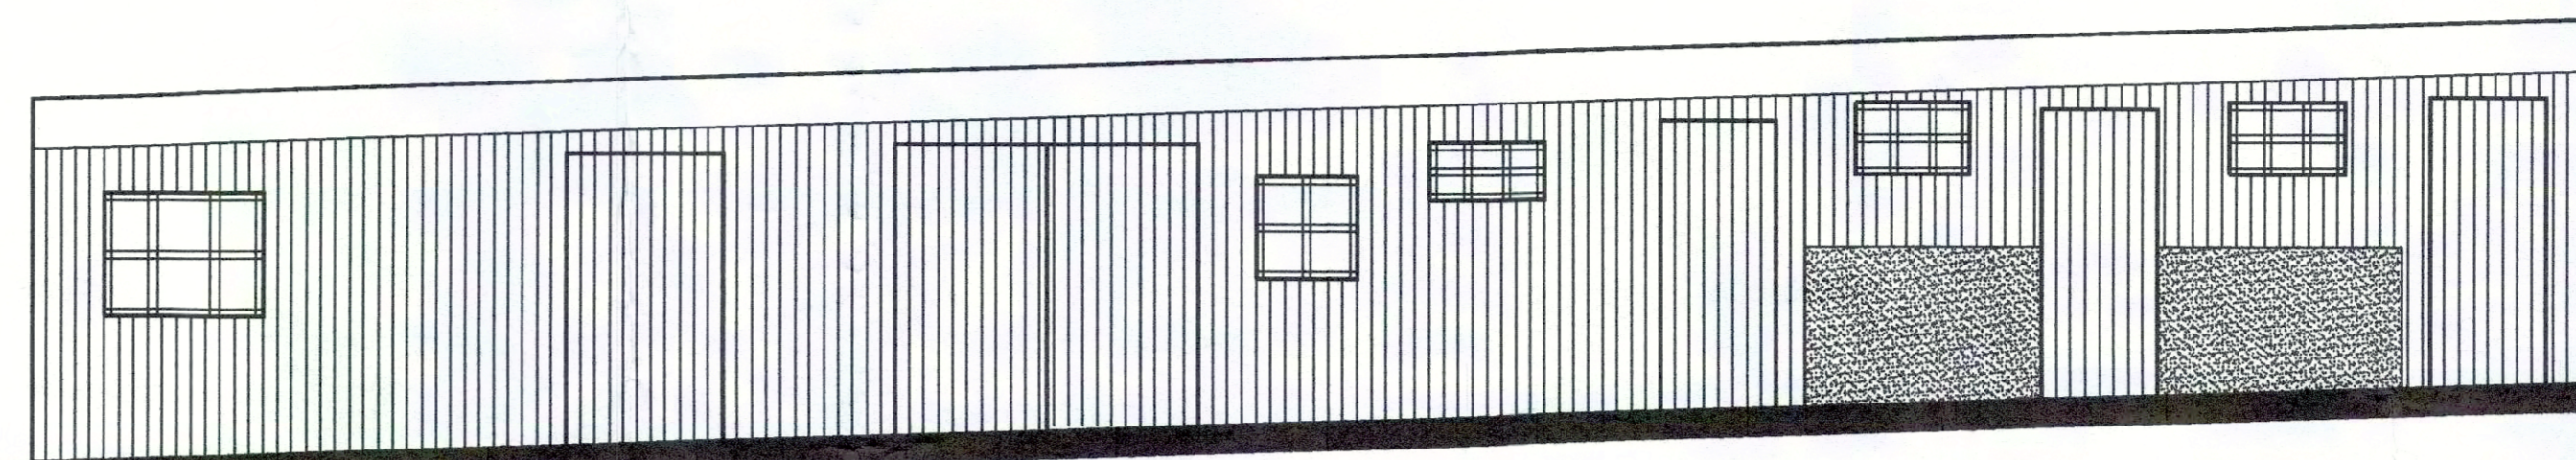


EXISTING FRONT ELEVATION
SCALE 1:50 @ A1

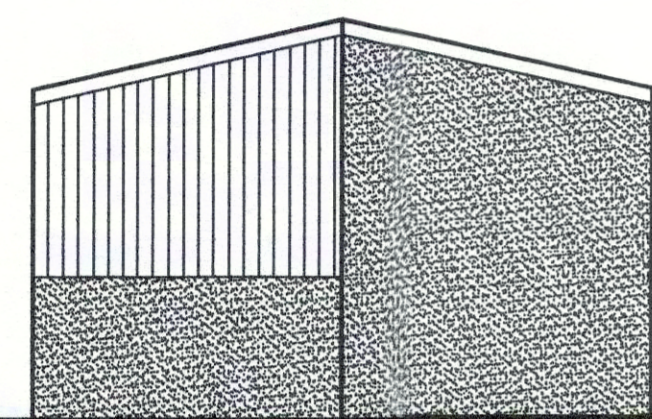

EXISTING ADJ. SIDE ELEVATION
SCALE 1:50 @ A1




EXISTING REAR ELEVATION
SCALE 1:50 @ A1

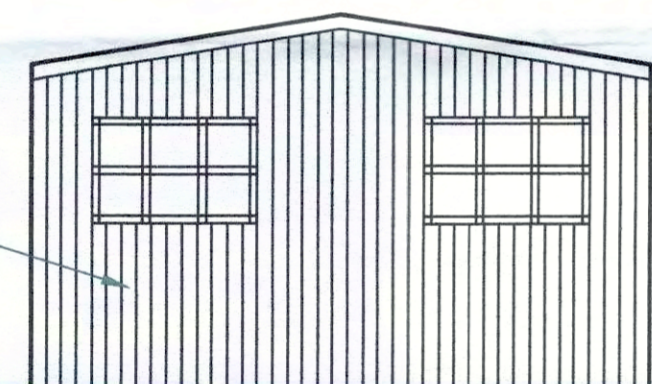


NEW TIMBER CLADDING TO MATCH EXISTING

PROPOSED SIDE ELEVATION
SCALE 1:50 @ A1

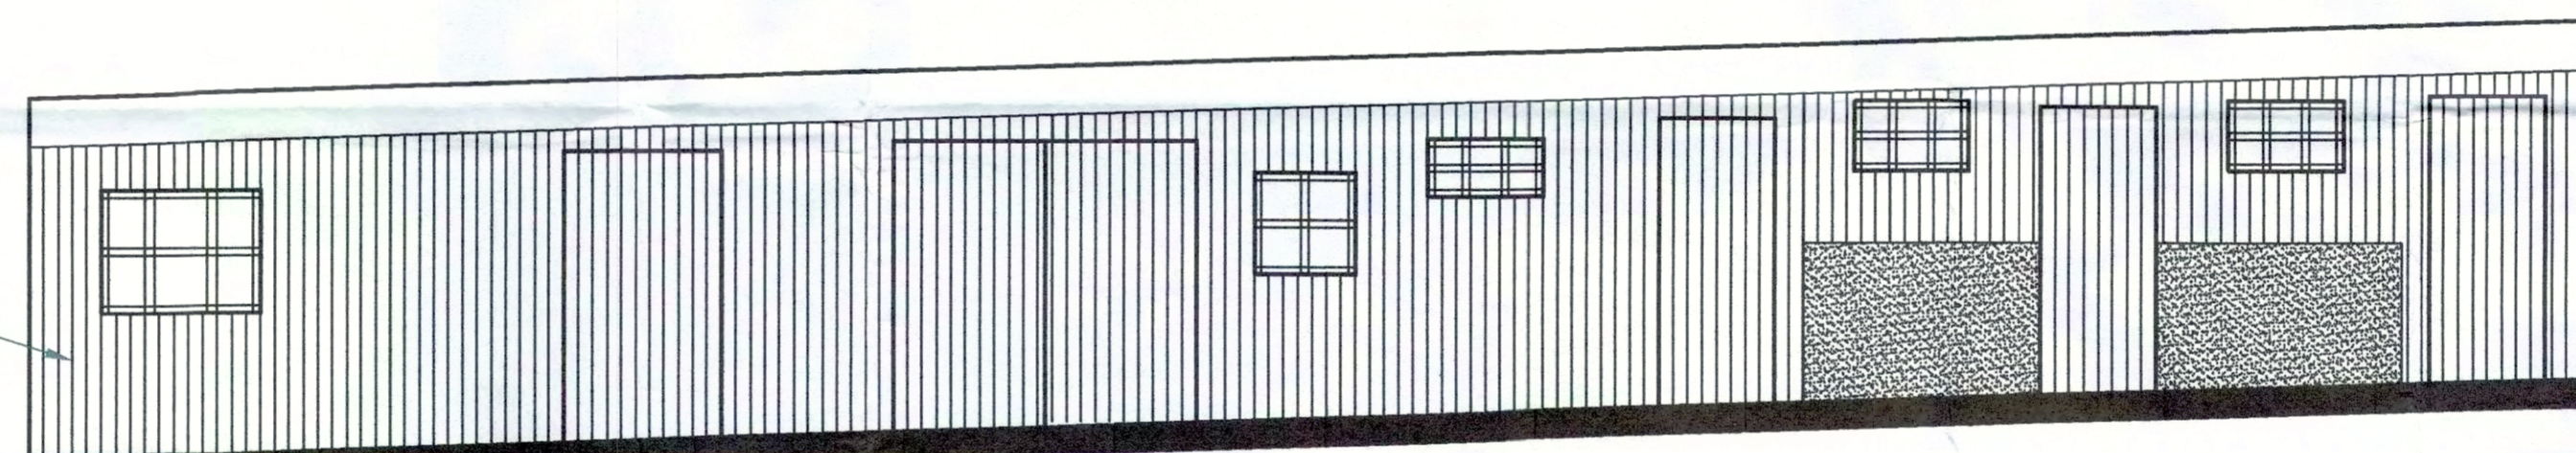

NEW TIMBER CLADDING TO MATCH EXISTING

PROPOSED FRONT ELEVATION
SCALE 1:50 @ A1

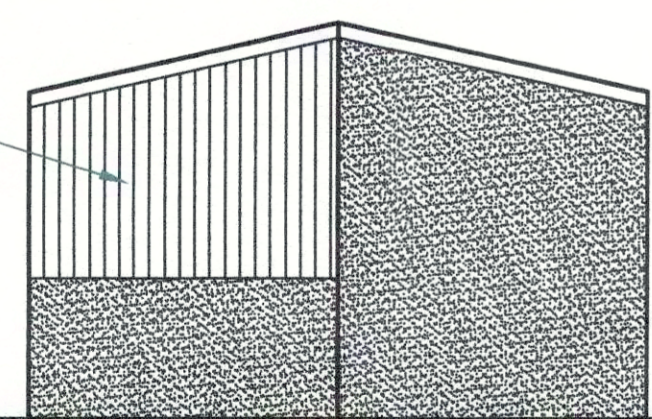

NEW TIMBER CLADDING TO MATCH EXISTING

PROPOSED ADJ. SIDE ELEVATION
SCALE 1:50 @ A1



NEW TIMBER CLADDING TO MATCH EXISTING

PROPOSED REAR ELEVATION
SCALE 1:50 @ A1

Rev.	Date	Details

AS Architectural Services
 2 QUARTONS COTTAGES, CENTURION WAY
 CROSSGATES, SCARBOROUGH, N. YORKS

Client:
 MR PHILIP SPRUCE
 2 HILL COTTAGES, KEASBECK, HARWOOD DALE
 NORTH YORKSHIRE, YO13 0DT

Project:
 REFURBISHMENT OF EXISTING CLADDING INTO
 YORKSHIRE STONE

Drawing:
 ELEVATIONS

NOVARIID:
 24 AUG 2017

Status Of Drawing:
 THIS DRAWING HAS BEEN PRODUCED FOR THE CLIENT ABOVE
 FOR THE PROJECT ABOVE AND IS SUBMITTED AS PART OF
 PLANNING APPLICATION AND IS NOT INTENDED FOR USE BY
 ANY OTHER PERSON OR FOR ANY OTHER PURPOSE

Date:	Scale:	Drawing Number:	Rev.
28/3/2017	AS SHOWN @ A1	0169/001	

NOTE: All dimensions are approximate.

Notes:
GENERAL

All work to be in accordance with current Building Regulations and where necessary to the approval of the Building Inspector.

External Walls: Wall construction to be Timber construction to match existing.



EXISTING PLAN
SCALE 1:50 @ A1



PROPOSED PLAN
SCALE 1:50 @ A1

Rev.	Date	Details

AS Architectural Services
 2 QUARTONS COTTAGES, CENTURION WAY
 CROSSGATES, SCARBOROUGH, N. YORKS

Client:
 MR PHILIP SPRUCE
 2 HILL COTTAGES, KEASBECK, HARWOOD DALE
 NORTH YORKSHIRE, YO13 0DT

Project:
 REFURBISHMENT OF EXISTING CLADDING INTO
 YORKSHIRE STONE

Drawing:
 PLANS

NYMHPA
24 AUG 2017

Status Of Drawing:
 THIS DRAWING HAS BEEN PRODUCED FOR THE CLIENT ABOVE FOR THE PROJECT ABOVE AND IS SUBMITTED AS PART OF PLANNING APPLICATION AND IS NOT INTENDED FOR USE BY ANY OTHER PERSON OR FOR ANY OTHER PURPOSE

Date:	Scale:	Drawing Number:	Rev.
28/3/2017	AS SHOWN @ A1	0169/003	