

Amendments/Additional Information

- Amended layout of buildings/outside areas
- Additional background information
- Amended design
- Revised access arrangements
- Change of description of proposed development
- Change in site boundaries
- Other (as specified below)

.....

.....

.....

.....



Side Elevation - West
Scale 1:100



Front Elevation - South
Scale 1:100




Side Elevation - East
Scale 1:100

Do not scale from this drawing, only figured dimensions are to be taken from this drawing.
The contractor must verify all dimensions on site before commencing any work or shop drawings.
The contractor must report any discrepancies before commencing work. If this drawing exceeds the quantities taken in any way, the technician is to be informed before work is initiated.
Work within the construction (design and management) regulations 2015 is not to start until a health & safety plan has been produced. This drawing is copyright and must not be reproduced without consent of BHD Partnership Ltd.
CDM Regulations
Contractor must not start without 'Pre Construction Information' from Principle Designer. If unsure contact BHD.
Contractor must agree the 'Principle Contractor' roll with the client prior to commencement of the works.
Ensure if required under CDM2015 regulations that the project is notified to the HSE.


AMENDED

NYMNP
24/11/2017


Drawings for Planning and client consideration only.

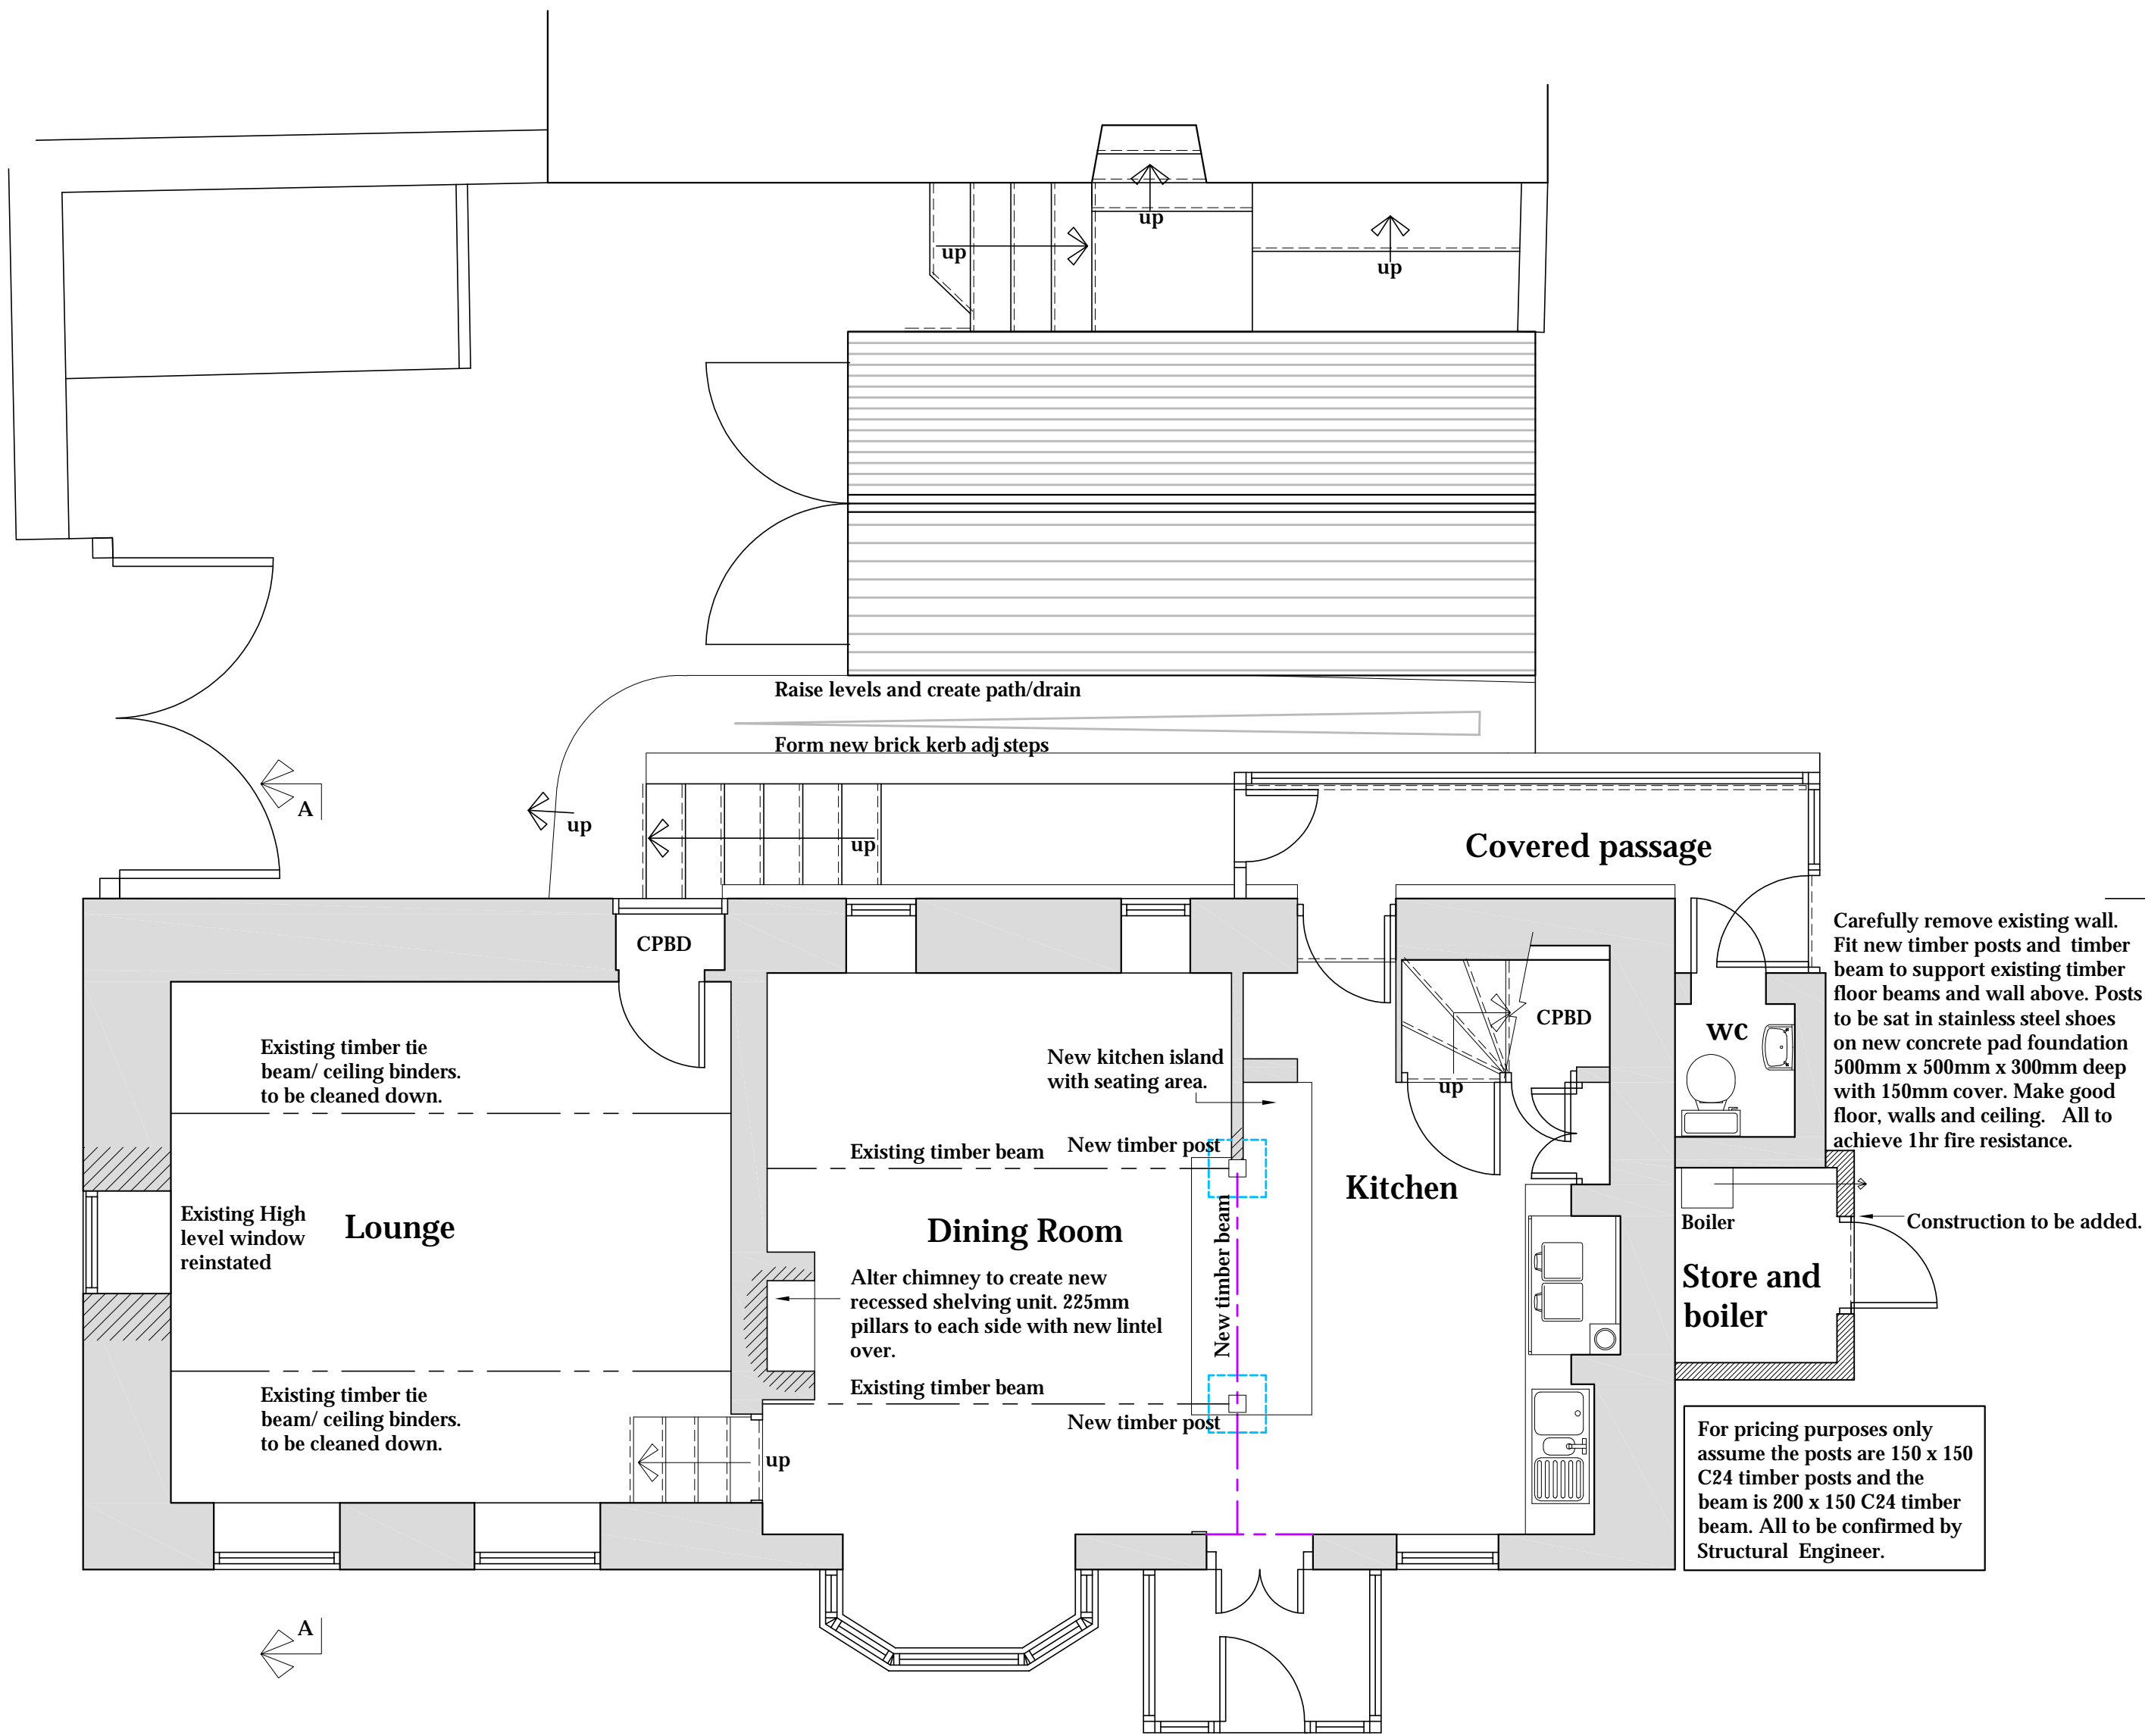

Ground Floor Plan
Scale 1:50

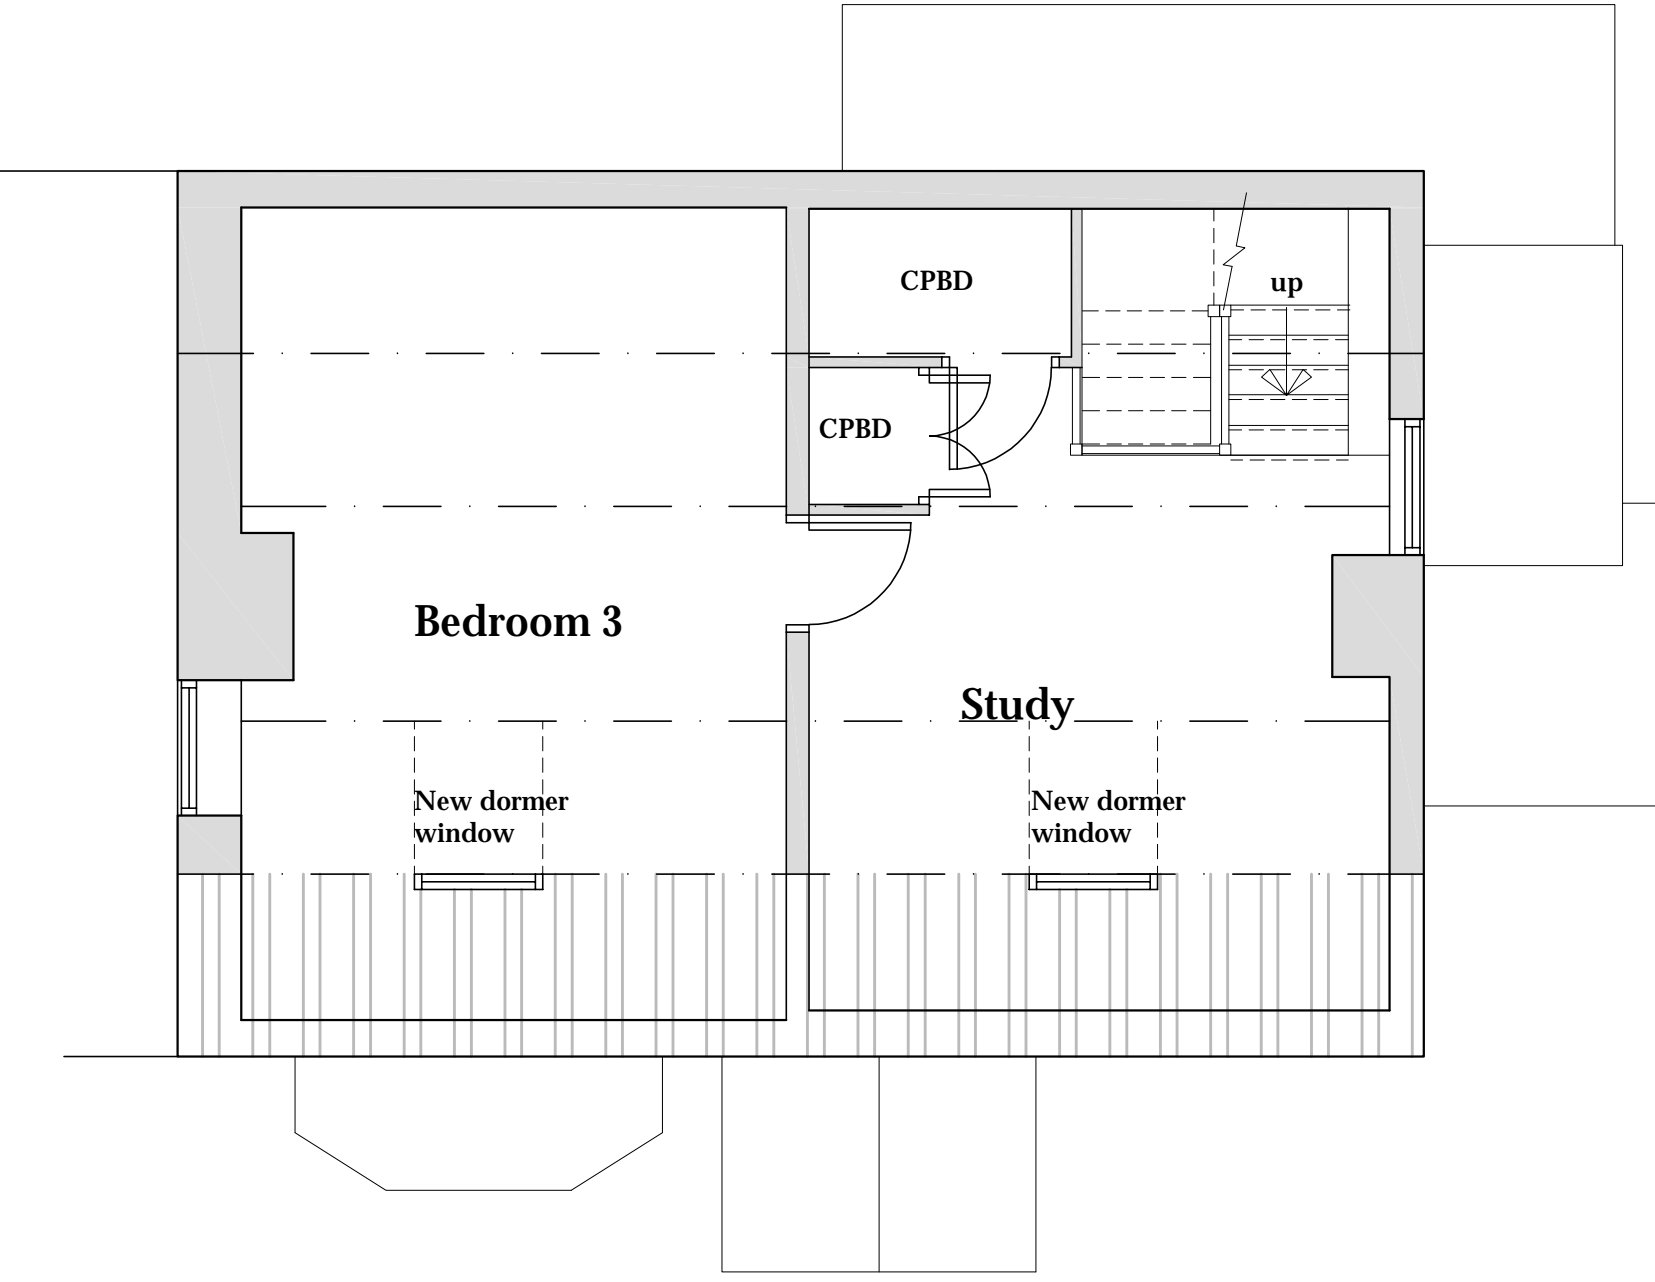

Second Floor Plan
Scale 1:50

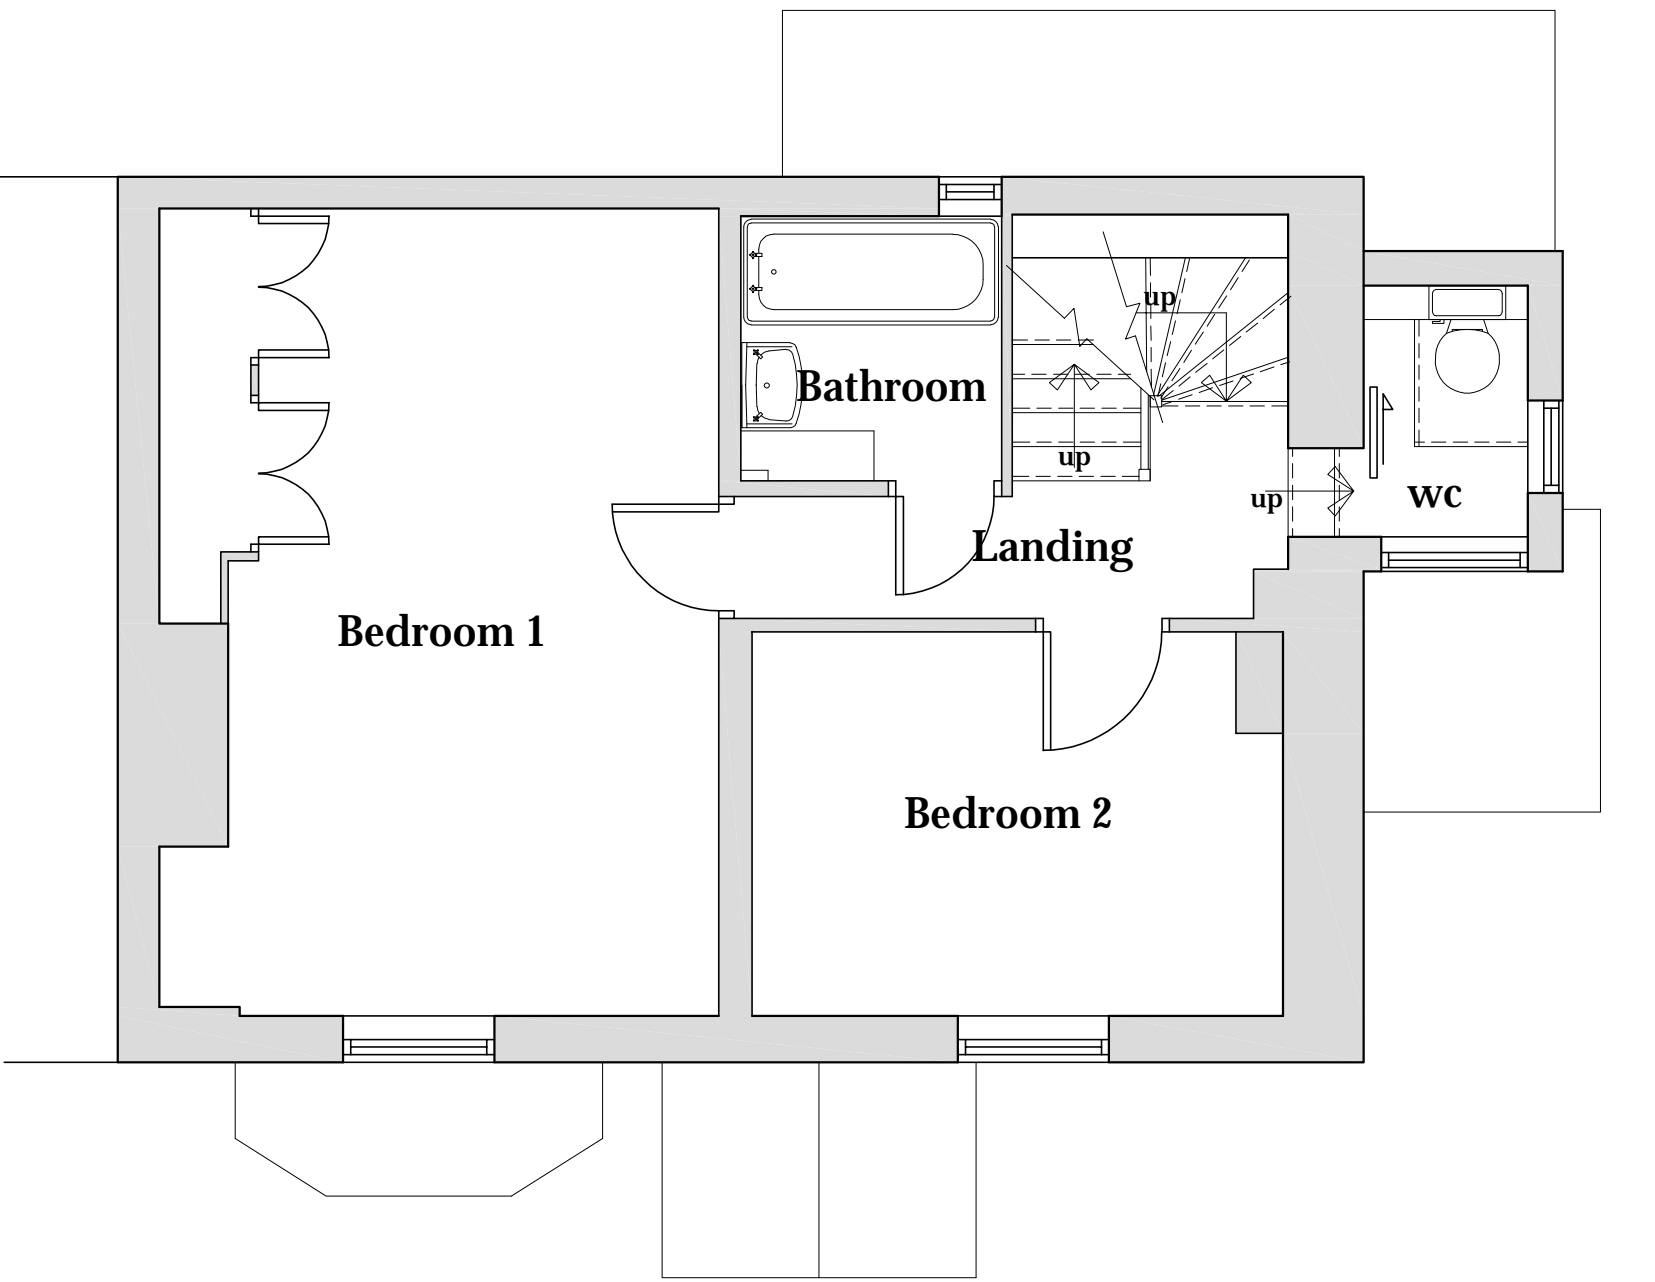

First Floor Plan
Scale 1:50

PROPOSED

REV	DATE	BY	AMENDMENT
E	24/11/17	CE	Dormer reduced
D	23/10/17	CE	Amended to suit clients
C	18/10/17	CE	Construction notes added
B	14/09/17	CE	Garage moved back
A	31/08/17	CE	Issued for approval

bhd partnership
Architecture + Engineering
Airy Hill Manor, Waterstead Lane,
Whitby, N. Yorks. YO21 1QB.

CLIENT:	Mr & Mrs Purdie
PROJECT:	Crosskeld Robin Hoods Bay
Drawing:	Proposed Plans and Elevations
DRAWING STATUS:	Preliminary
DRAWN:	C Eynon
CHECKED:	N I Duffield
SCALE @ SIZE:	1:50&1:100@ A1
DATE:	31/08/17
DRAWING No:	D11229-03
REV:	E