



# Norman & Gray Ltd


East/West Elevation.

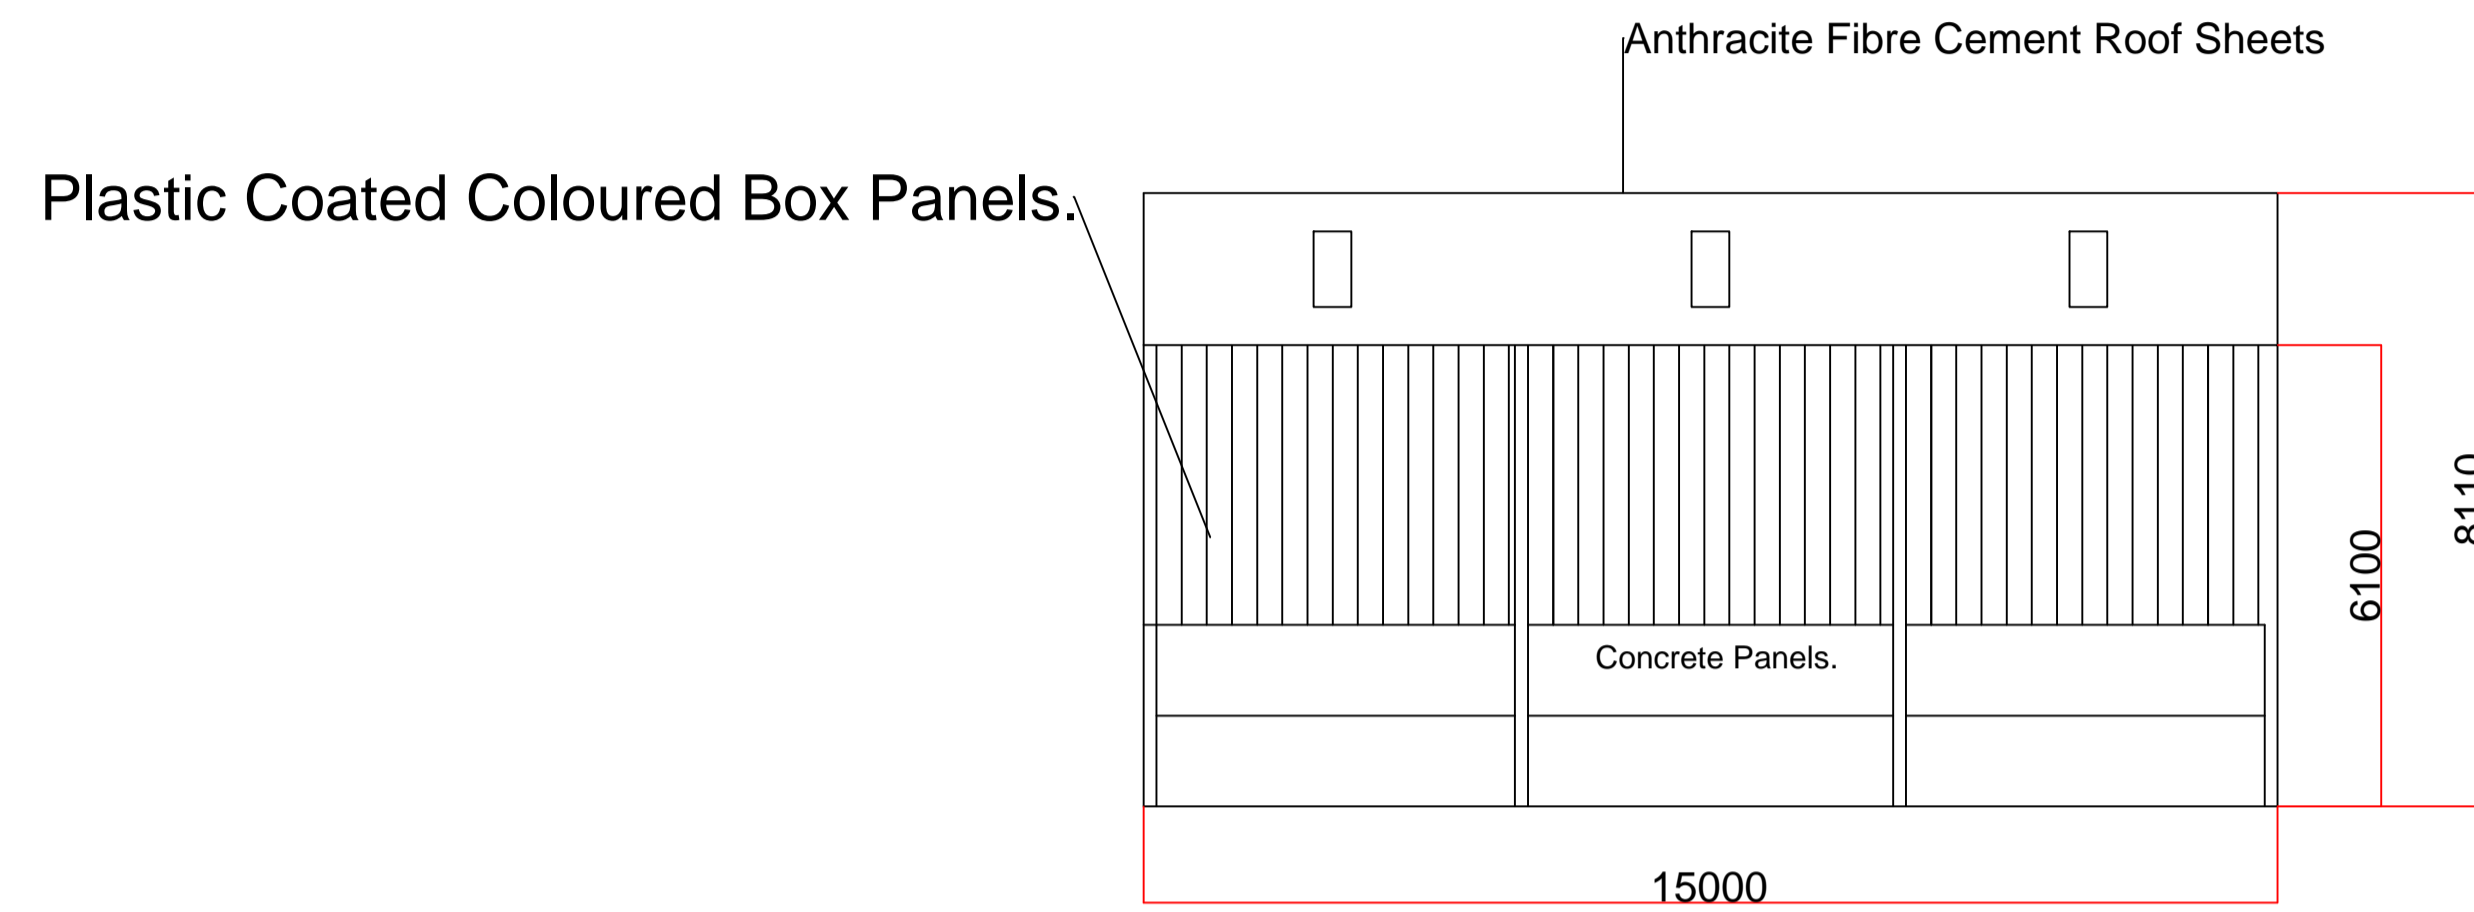


South Elevation.

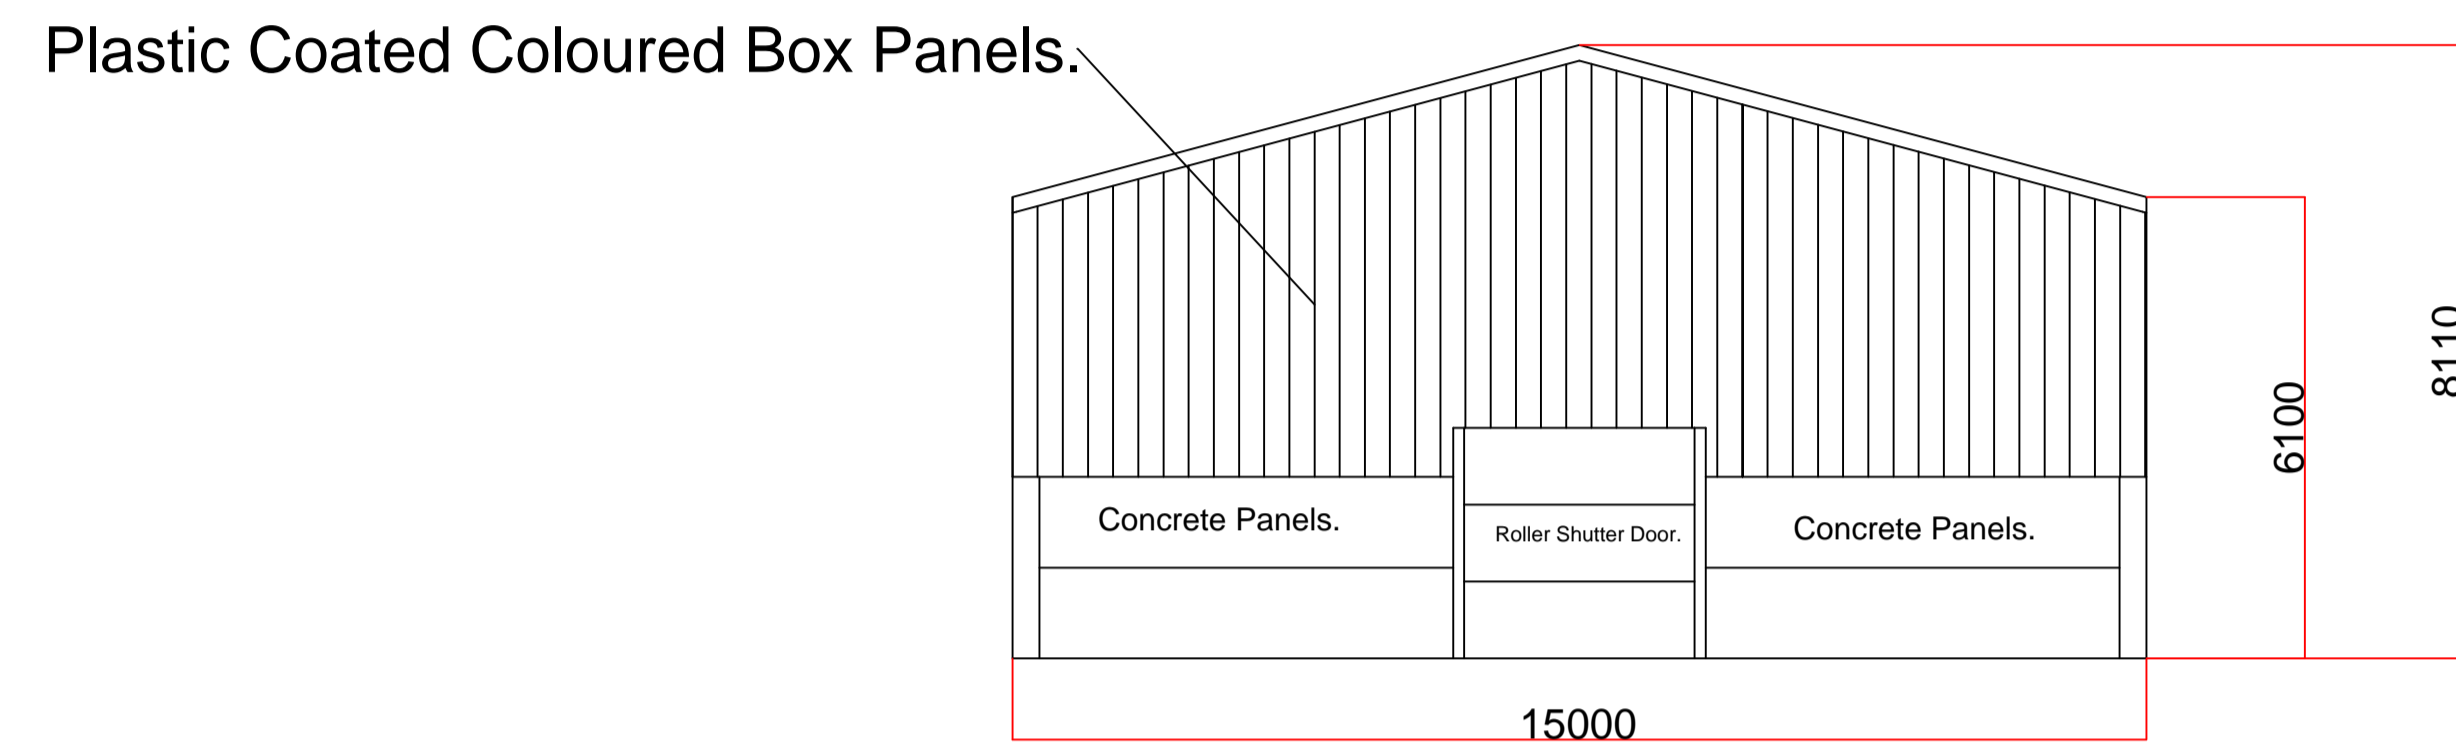

North Elevation.

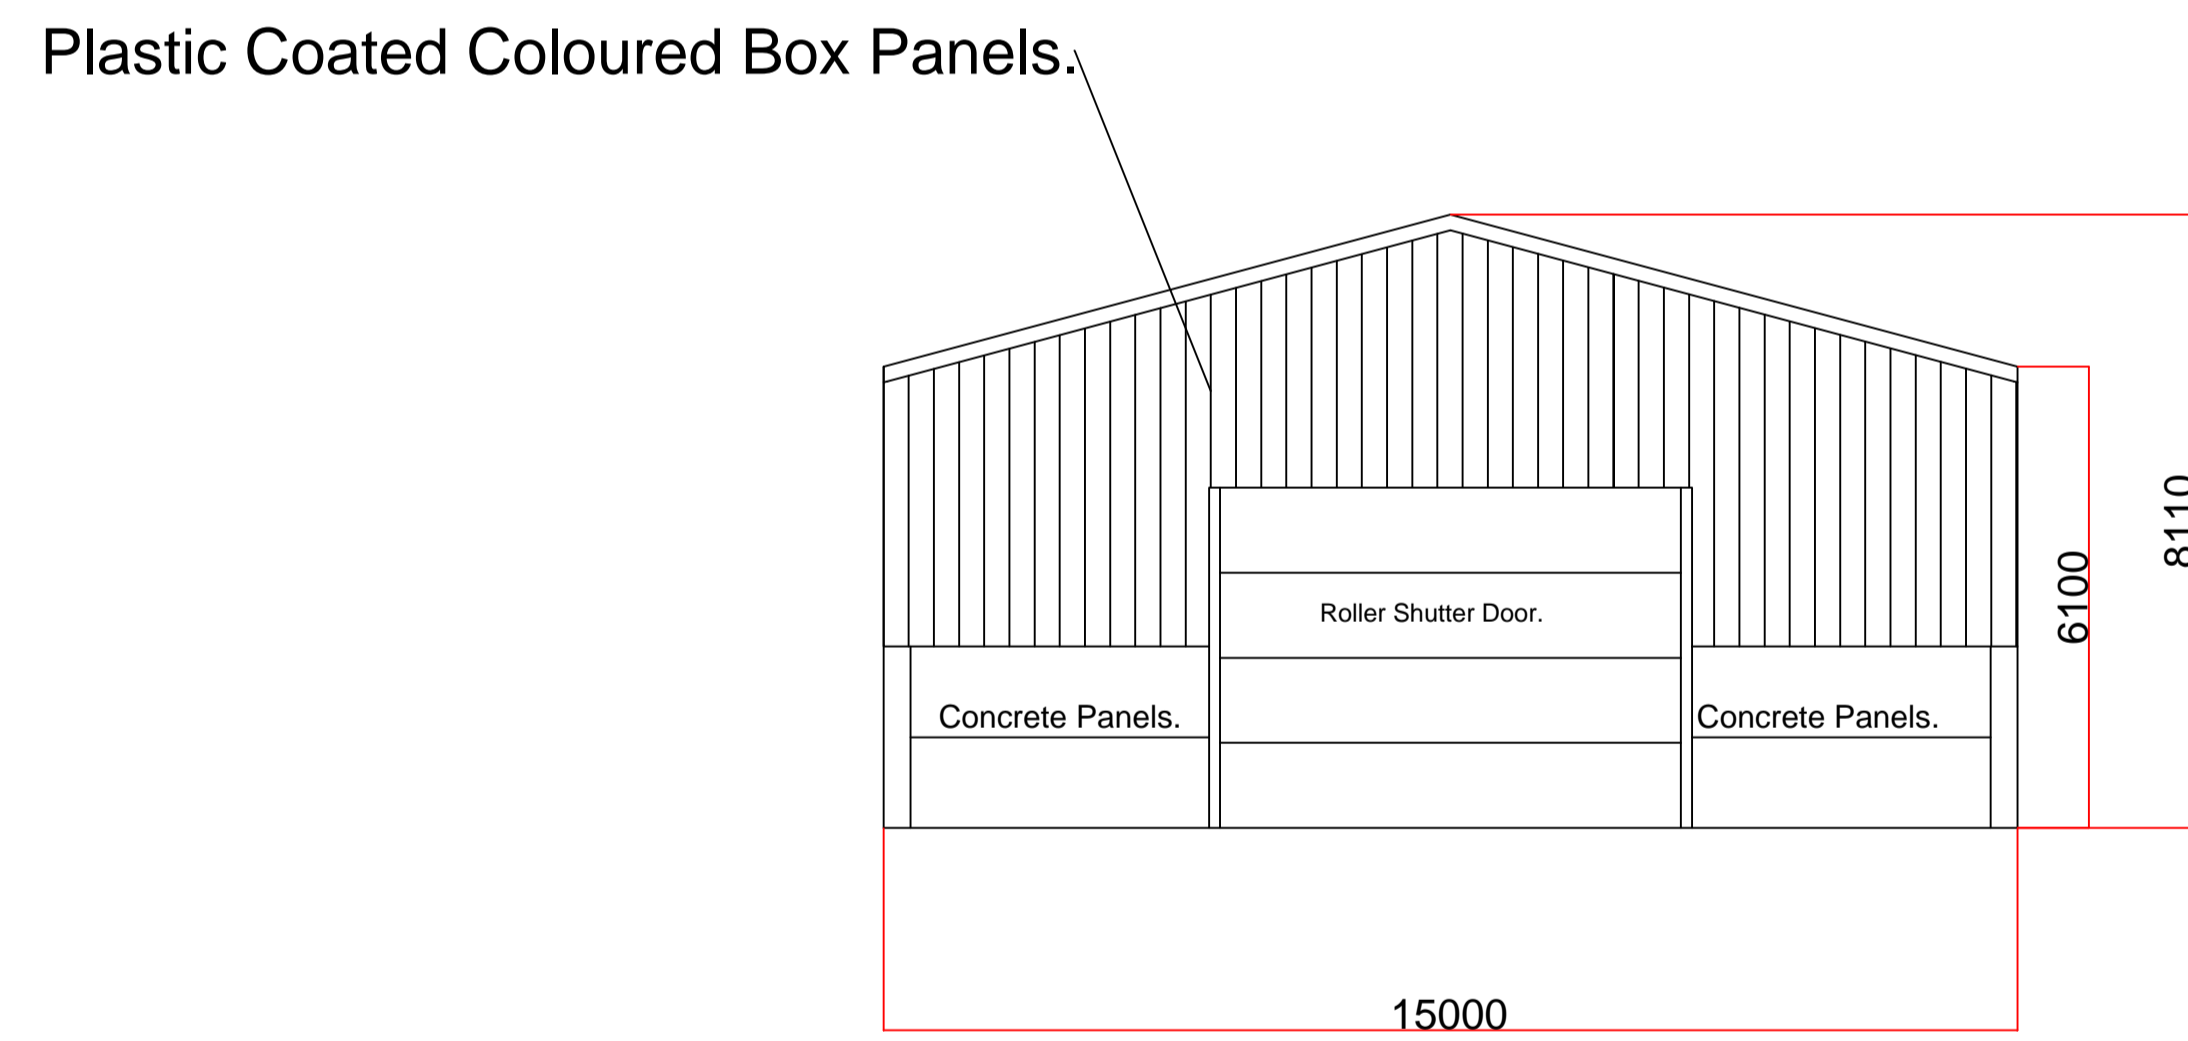

Plan View.

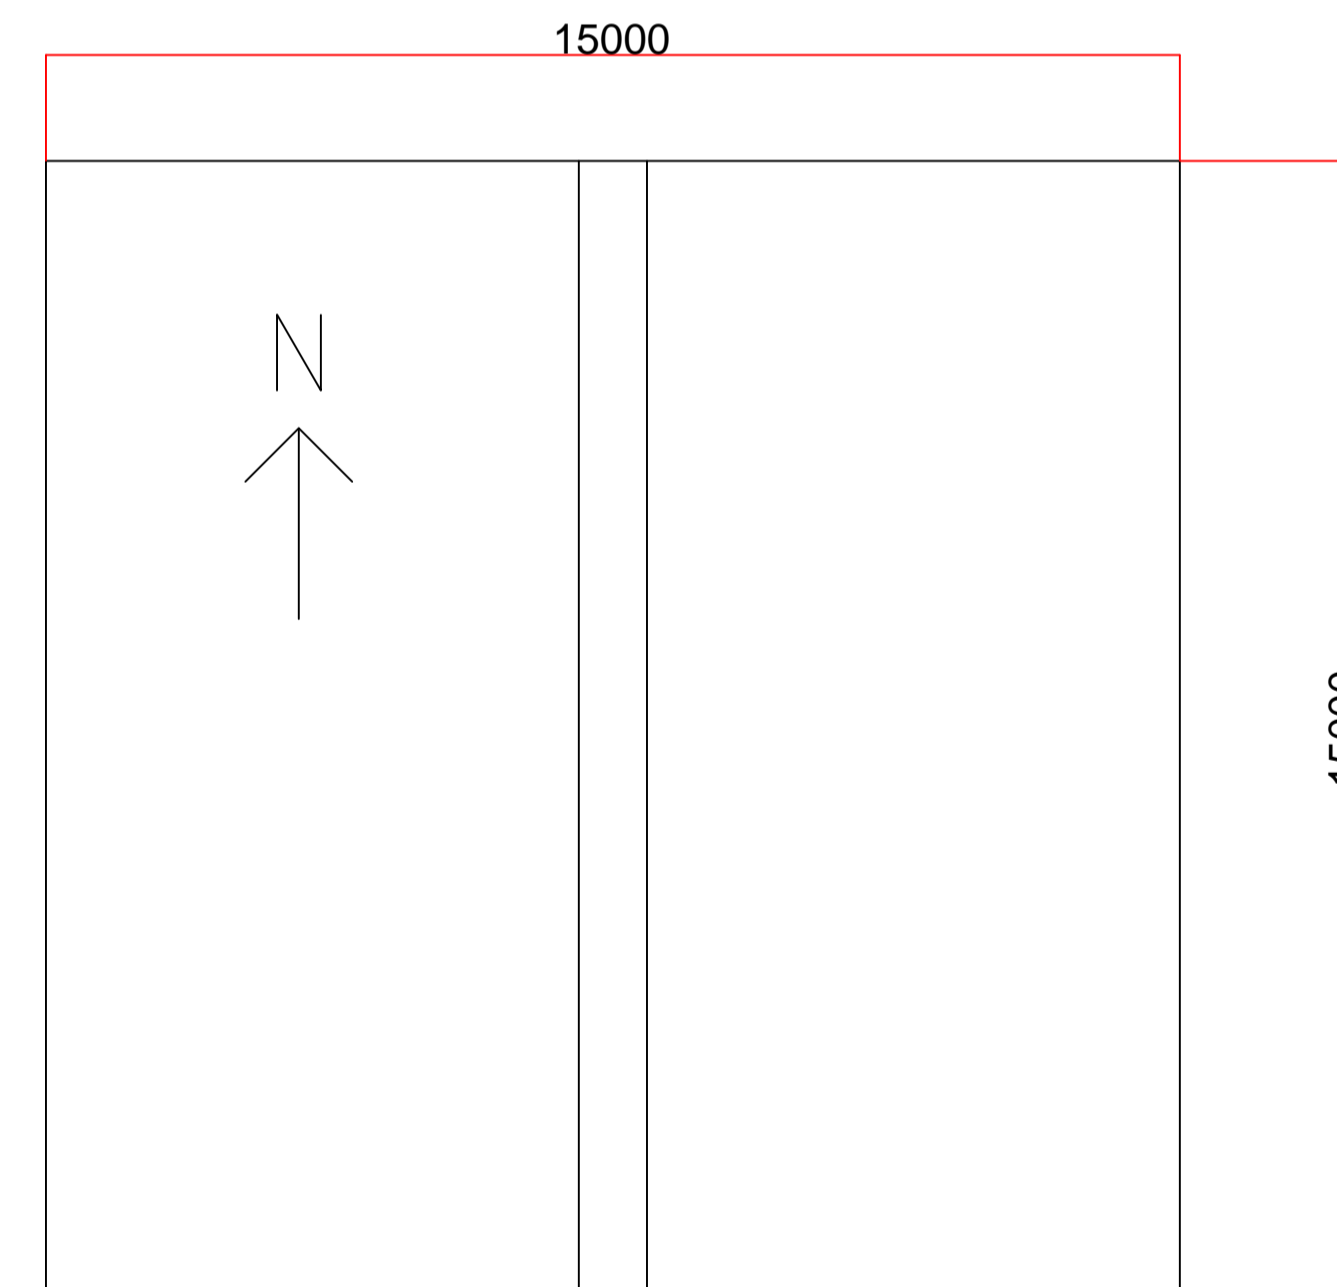

All Dims +/- 2mm

Clients Name	Coverdale Scaffolding	Project	New Storage Building	Date	11/08/2017
Drawing Number	1	Scale	1:100 on A1 Paper	Issue Number	1

Scale 1:500 on  
A4 Paper,  
Existing Site Plan,

Coverdale  
Scabholding

Stainsacre Lane Industrial Estate Fairfield Way Whitby North  
Yorkshire YO22 4PU



Block Plan shows area bounded by: 490918.18, 509438.85 491008.18, 509528.85 (at a scale of 1:500), OSGridRef. NZ9096 948. The representation of a road, track or path is no evidence of a right of way. The representation of features as lines is no evidence of a property boundary.

Produced on 15th Aug 2017 from the Ordnance Survey National Geographic Database and incorporating surveyed revision available at this date. Reproduction in whole or part is prohibited without the prior permission of Ordnance Survey. © Crown copyright 2017. Supplied by [www.buyaplan.co.uk](http://www.buyaplan.co.uk) a licensed Ordnance Survey partner (100053143). Unique plan reference: #00250605-730F88

Ordnance Survey and the OS Symbol are registered trademarks of Ordnance Survey, the national mapping agency of Great Britain. Buy A Plan logo, pdf design and the [www.buyaplan.co.uk](http://www.buyaplan.co.uk) website are Copyright © Pass Inc Ltd 2017

# PROPOSED SITE PLAN, SP



Scale 1:500 on  
A4 Paper,



Coverdale  
Scaffolding,

s Stainsacre Lane Industrial Estate Fairfield Way Whitby North  
Yorkshire YO22 4PU



Block Plan shows area bounded by: 490918.18, 509438.85 491008.18, 509528.85 (at a scale of 1:500), OSGridRef: NZ9096 948. The representation of a road, track or path is no evidence of a right of way. The representation of features as lines is no evidence of a property boundary.

Produced on 15th Aug 2017 from the Ordnance Survey National Geographic Database and incorporating surveyed revision available at this date. Reproduction in whole or part is prohibited without the prior permission of Ordnance Survey. © Crown copyright 2017. Supplied by [www.buyaplan.co.uk](http://www.buyaplan.co.uk) a licensed Ordnance Survey partner (100053143). Unique plan reference: #00250605-730F88

Ordnance Survey and the OS Symbol are registered trademarks of Ordnance Survey, the national mapping agency of Great Britain. Buy A Plan logo, pdf design and the [www.buyaplan.co.uk](http://www.buyaplan.co.uk) website are Copyright © Pass Inc Ltd 2017