



EXISTING




FRONT ELEVATION

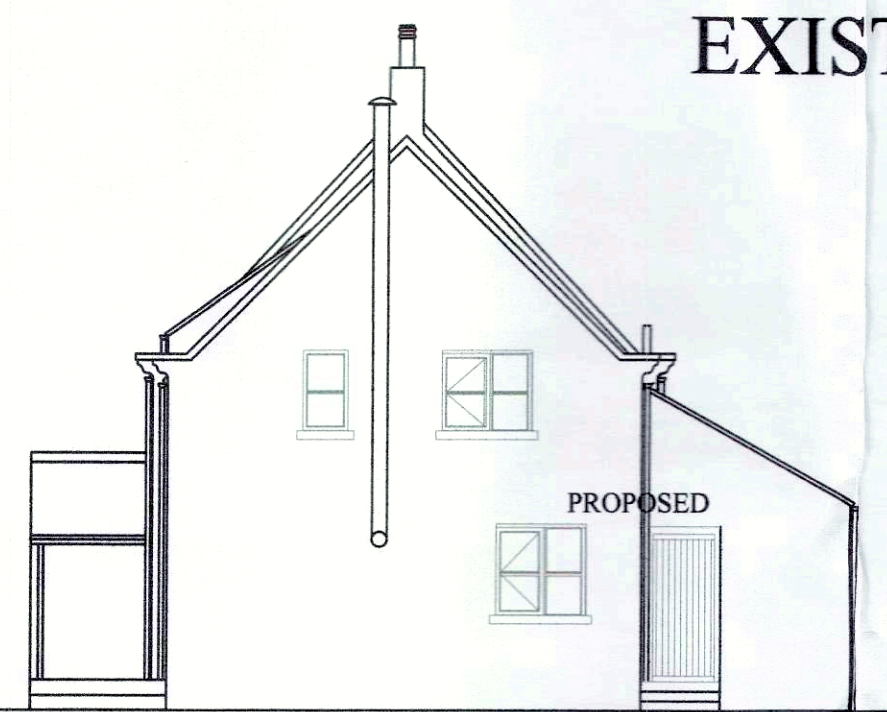


END ELEVATION LOOKING WEST

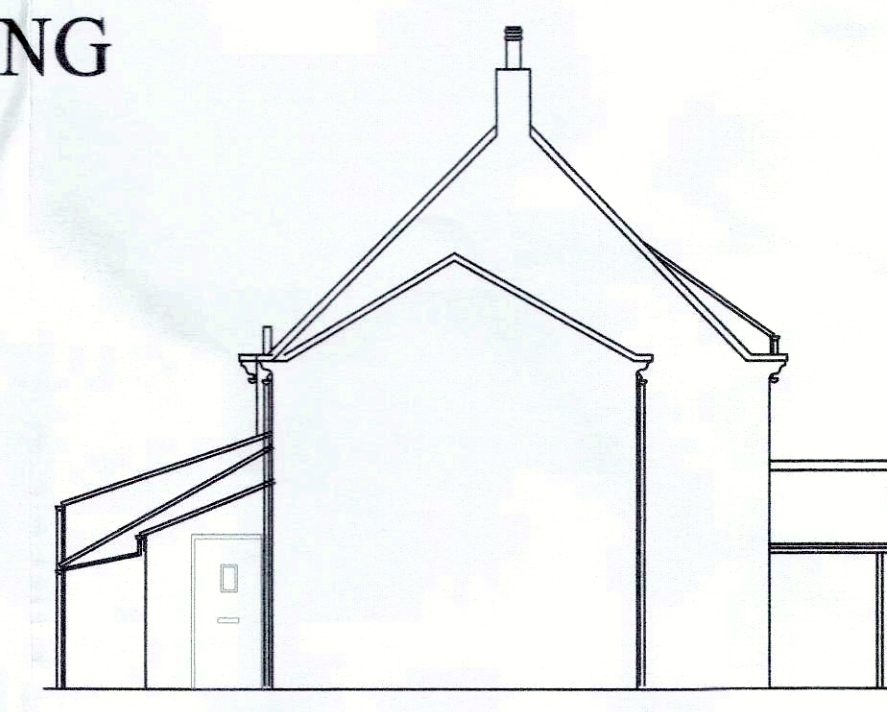


END ELEVATION LOOKING EAST

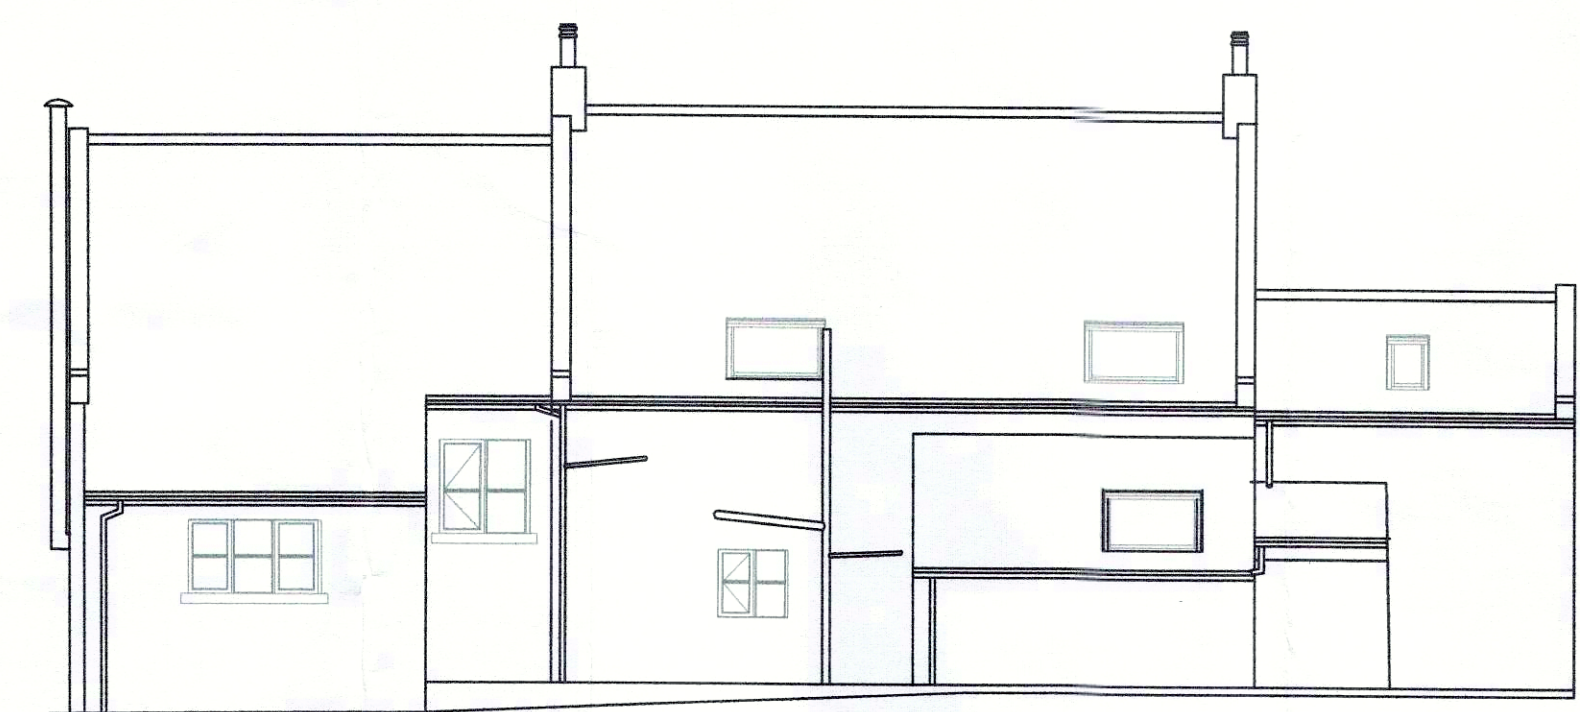


REAR ELEVATION

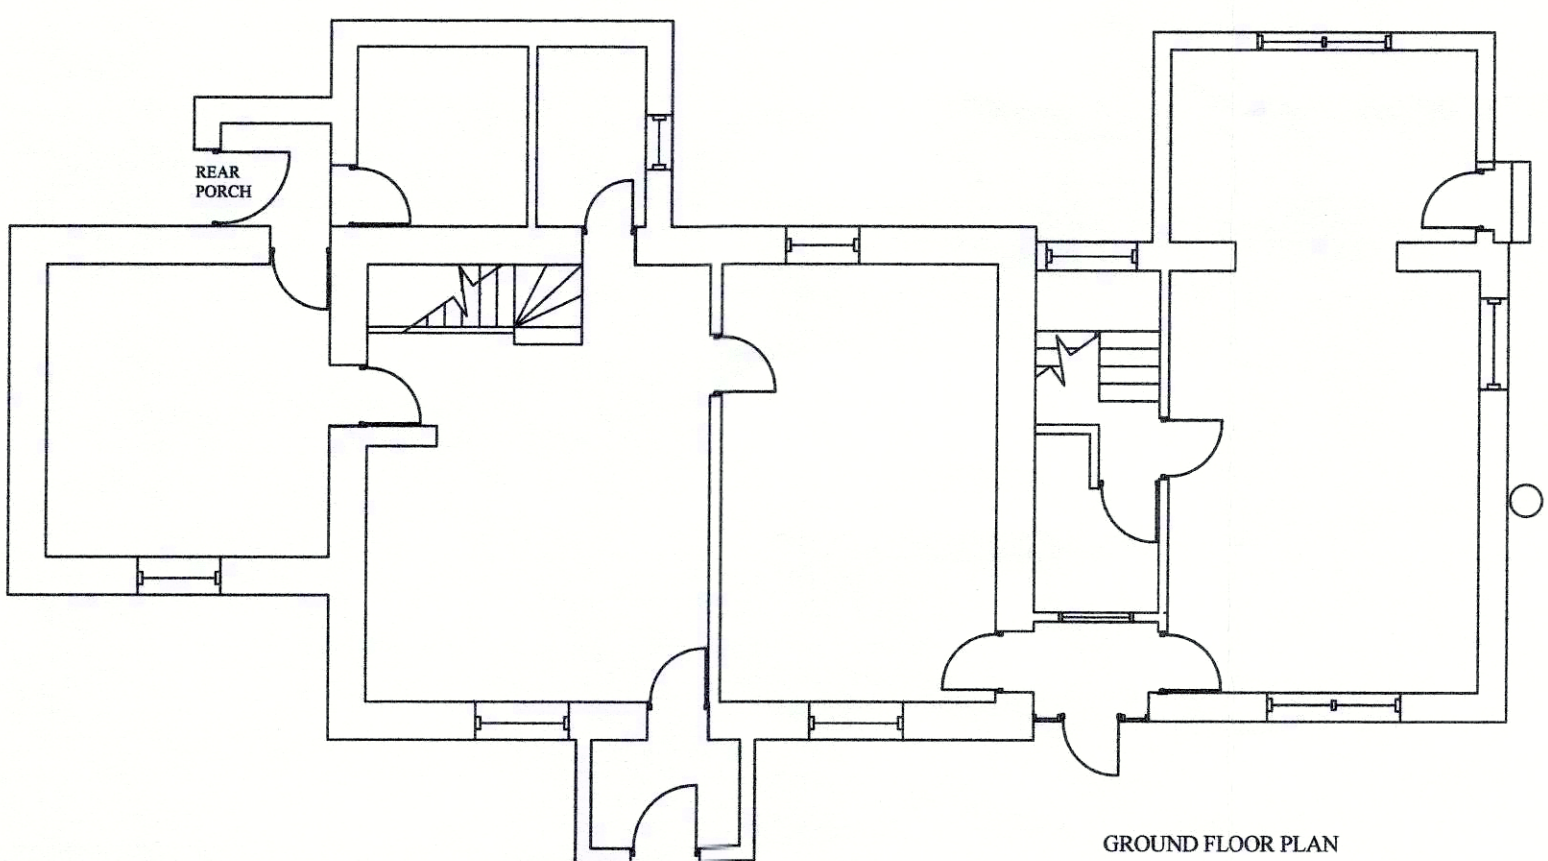

GROUND FLOOR PLAN

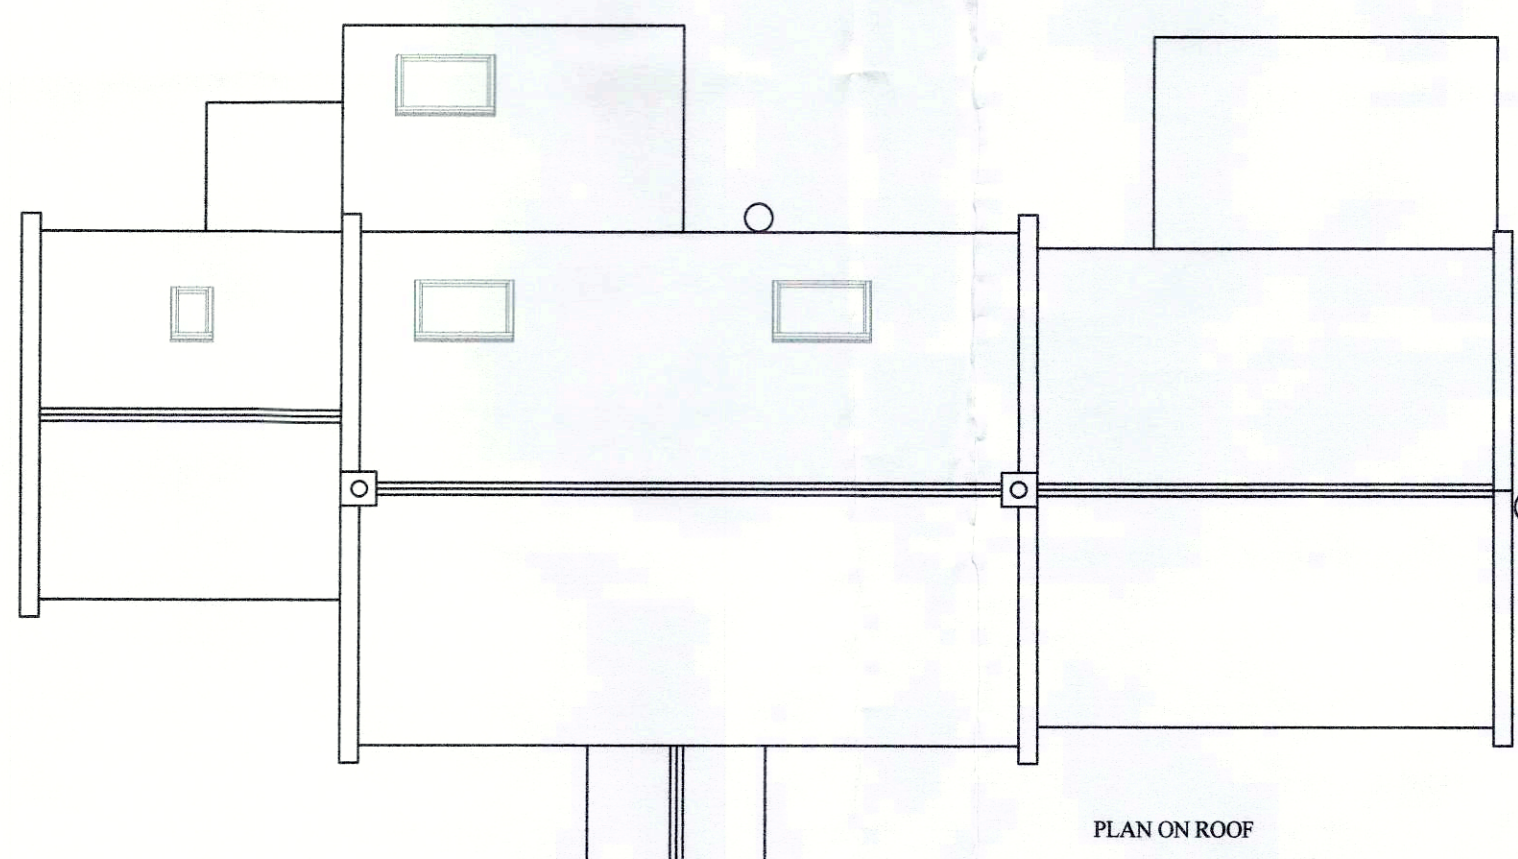

PLAN ON ROOF

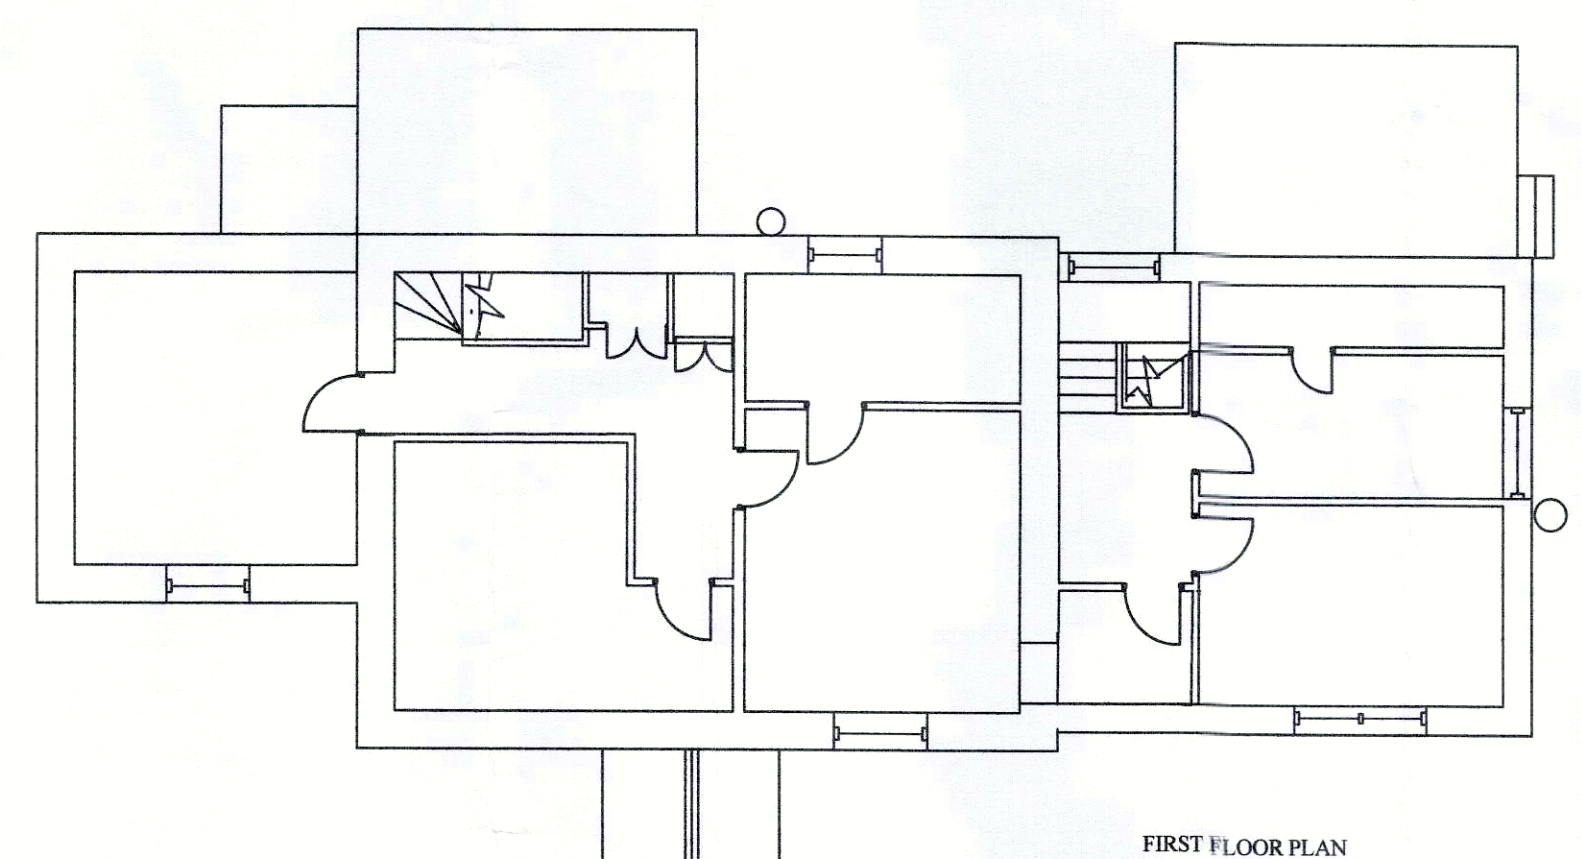


FIRST FLOOR PLAN

FIRST FLOOR

PROPOSED




FRONT ELEVATION

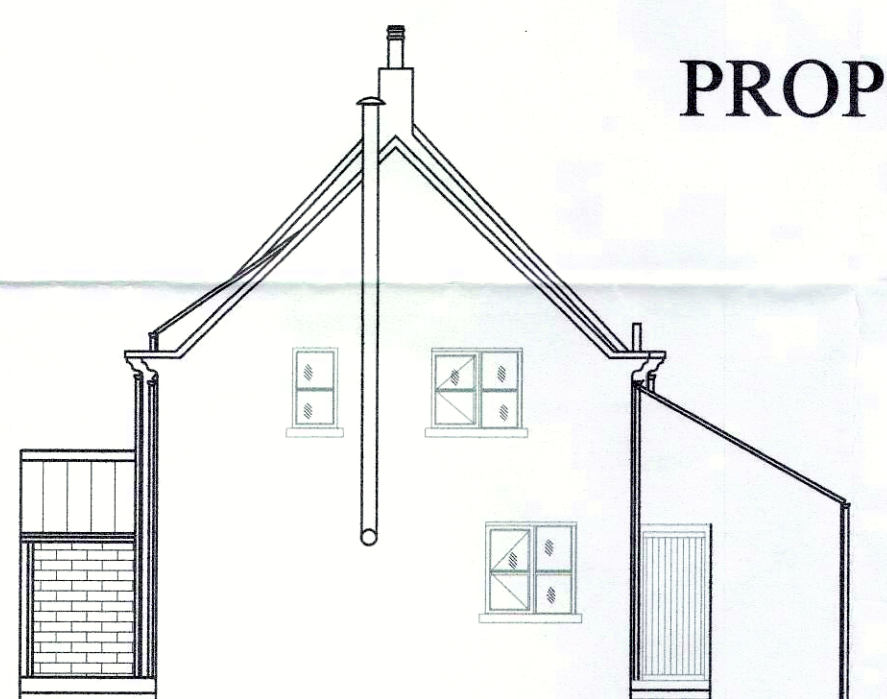

END ELEVATION LOOKING WEST




END ELEVATION LOOKING EAST

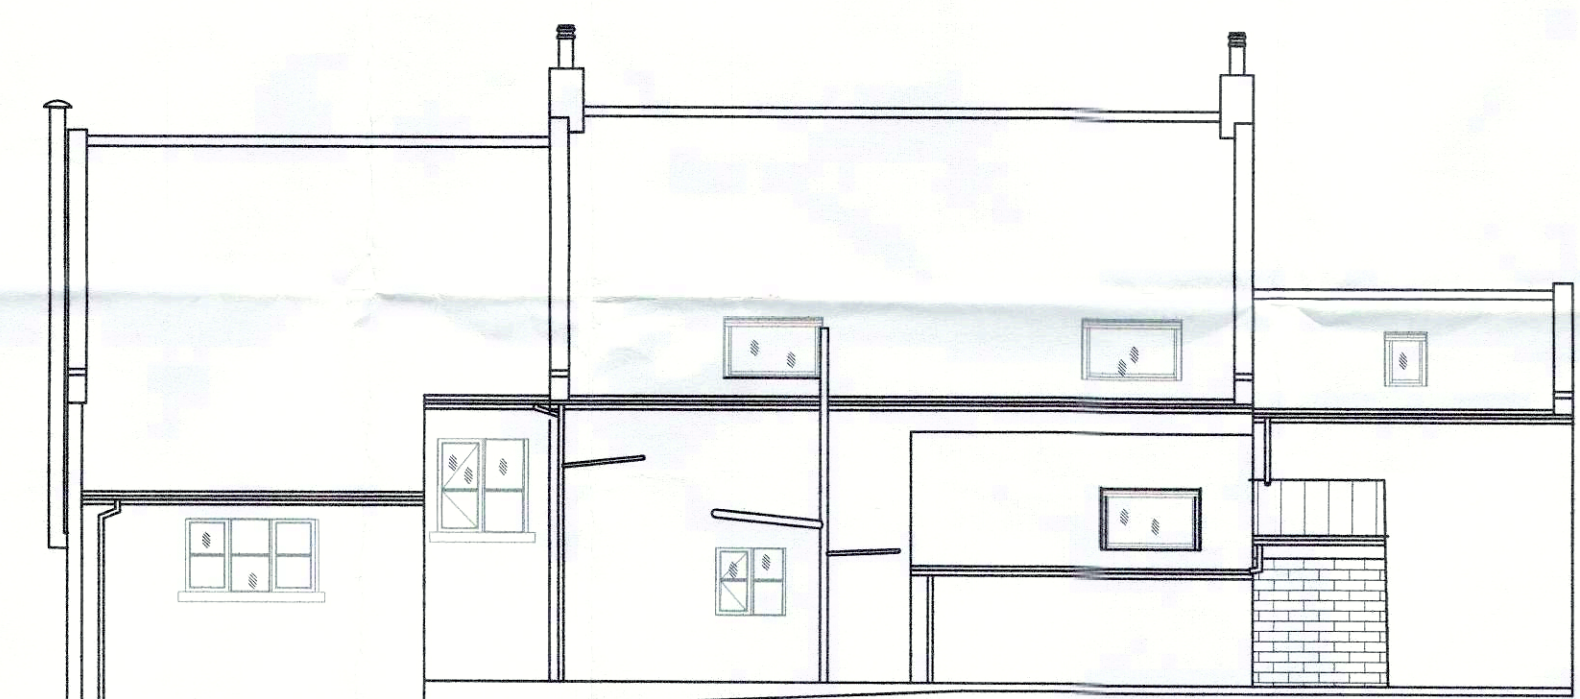


REAR ELEVATION


SUBSTANDARD REAR PORCH BUILT WITH RENDERED BLOCK TO BE DEMOLISHED AND REBUILT USING SANDSTONE BLOCKS AS PER EXISTING HOUSE

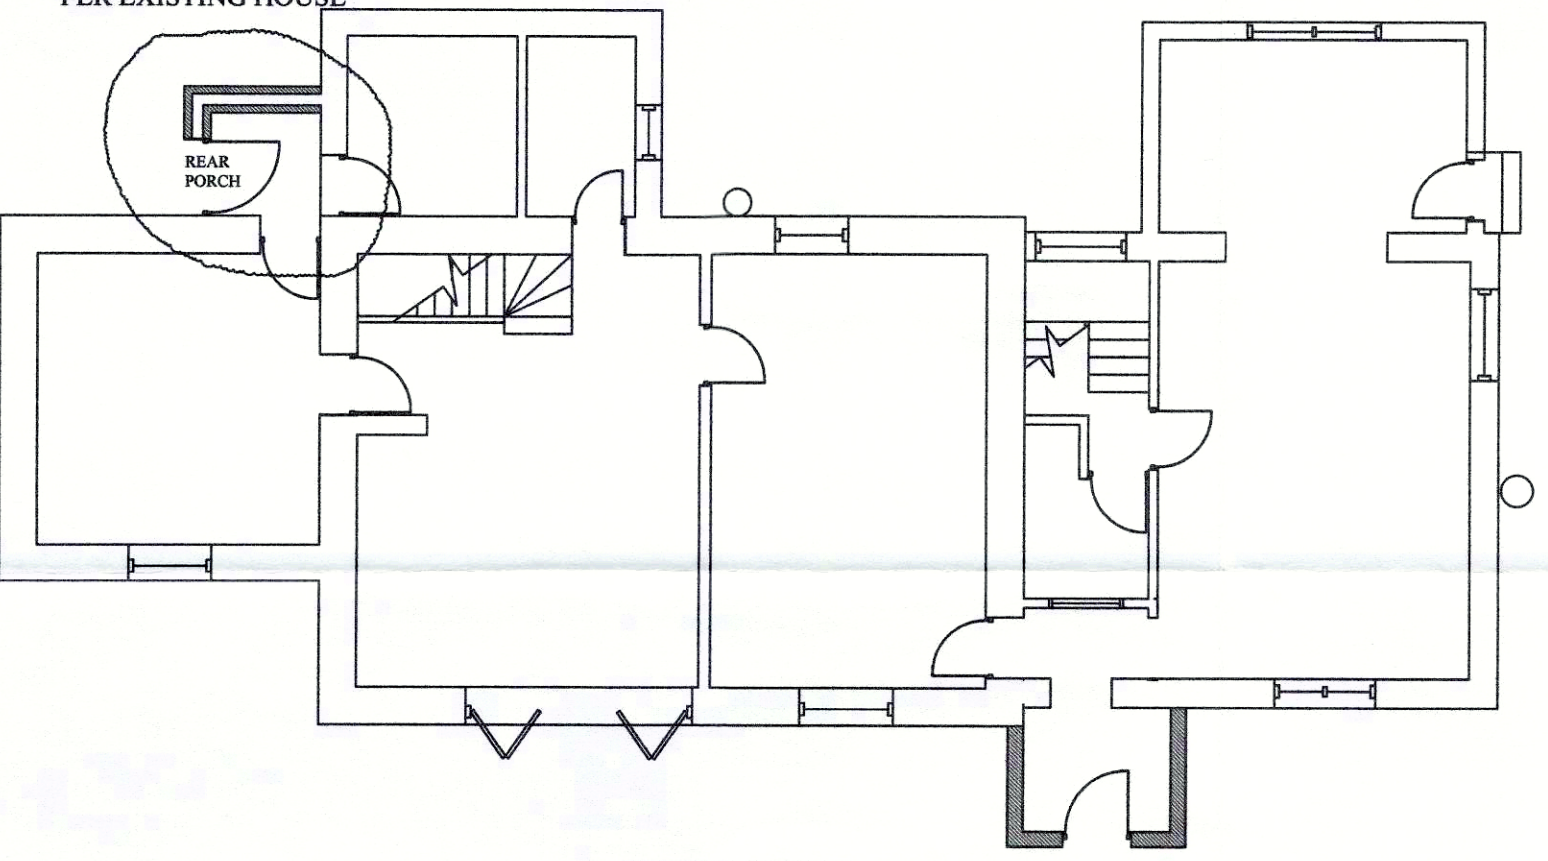

GROUND FLOOR PLAN

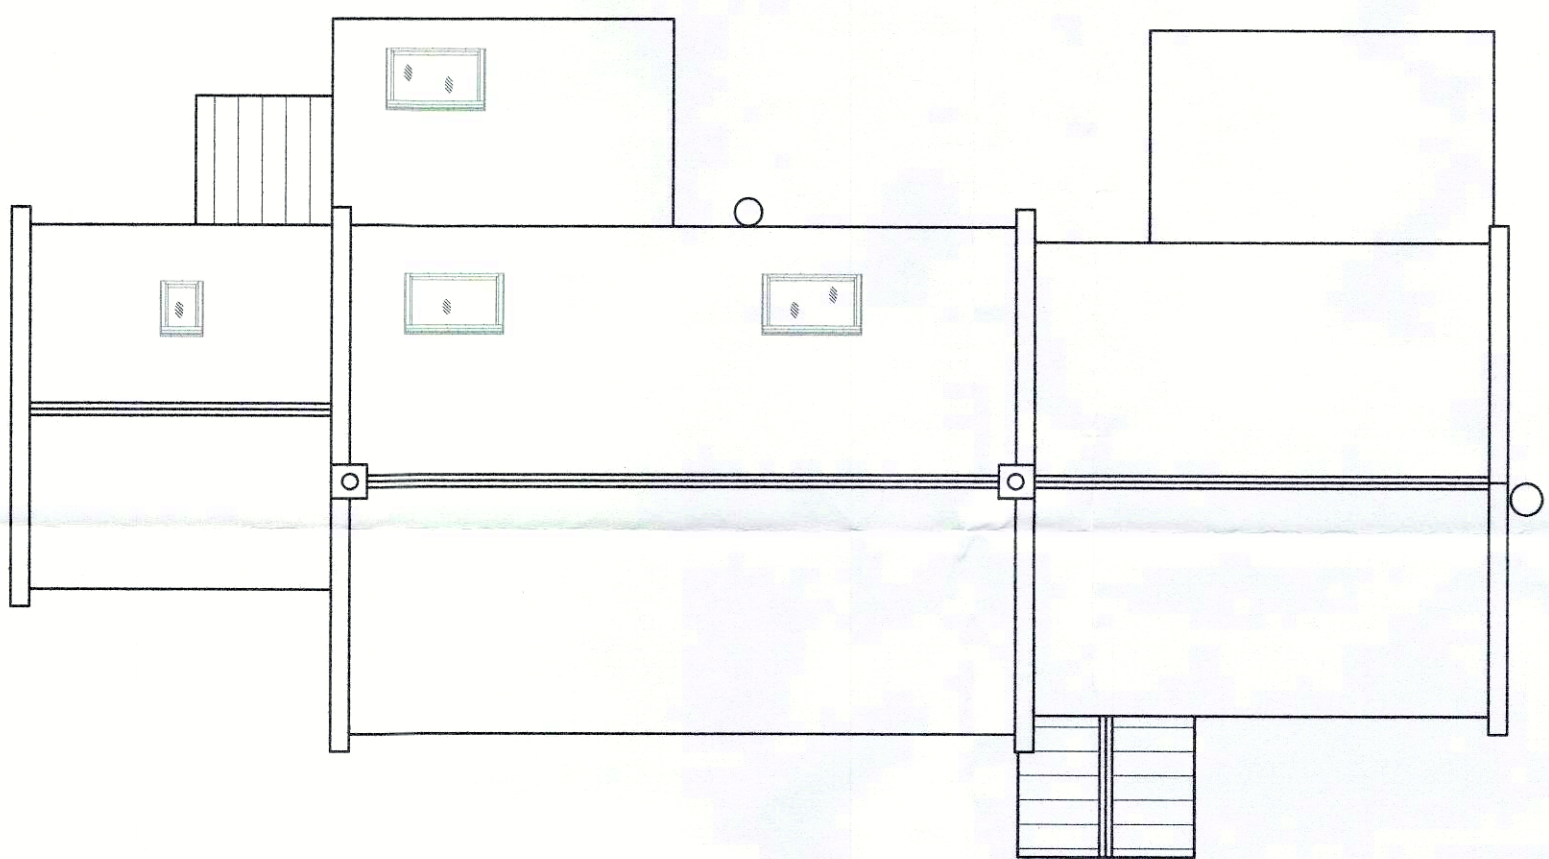

PLAN ON ROOF

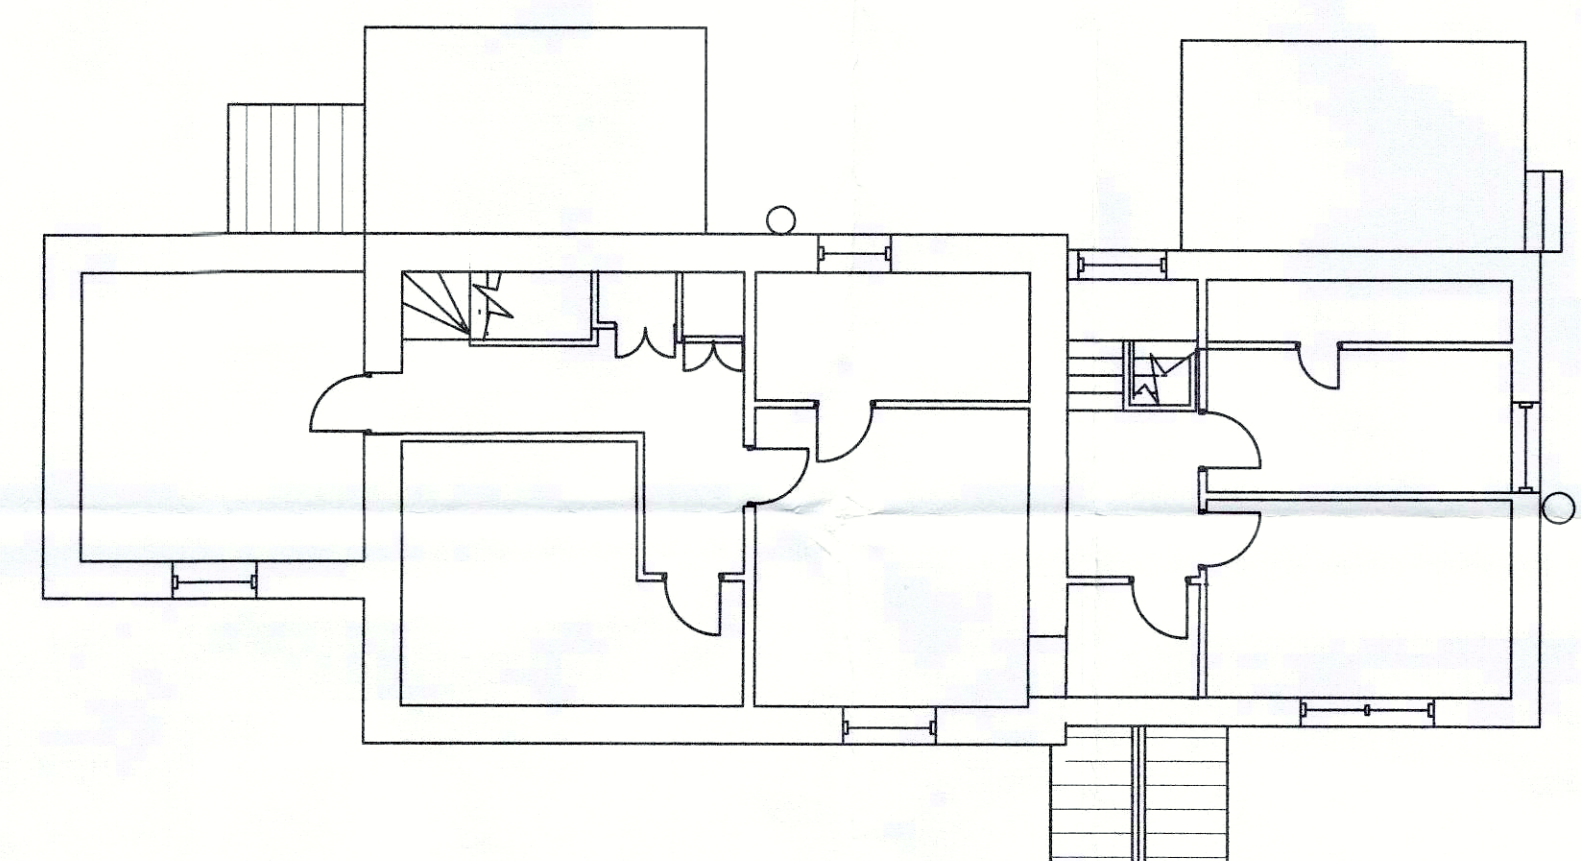


FIRST FLOOR

THIS DRAWING IS FOR THE PURPOSE OF OBTAINING PLANNING OR BUILDING REGULATIONS APPROVAL ONLY

ALL dimensions MUST be checked on site prior to works commencing. Variations in squareness, depth of plaster etc., must be checked for Where new walls are shown as aligned with existing walls, this must be checked by the physical removal of brickwork and or plaster to establish the actual position of the wall being attached to.

General Notes PA		
3 0 OCT 2017		
A	ISSUED FOR PLANNING	
No.	Revision/Issue	Date
Firm Name and Address MR S ROTHWELL LOW NEWBIGGIN NORTH FARM AISLABY WHITBY NORTH YORKSHIRE		
Description REPOSITIONING OF ENTRANCE PORCH FITTING OF BI-FOLD DOORS REBUILDING REAR PORCH CONSTRUCTION OF A STORAGE BUILDING		
Date	22/10/2017	Drawing No SR2017
Scale	1:100	Sheet 1 of 2

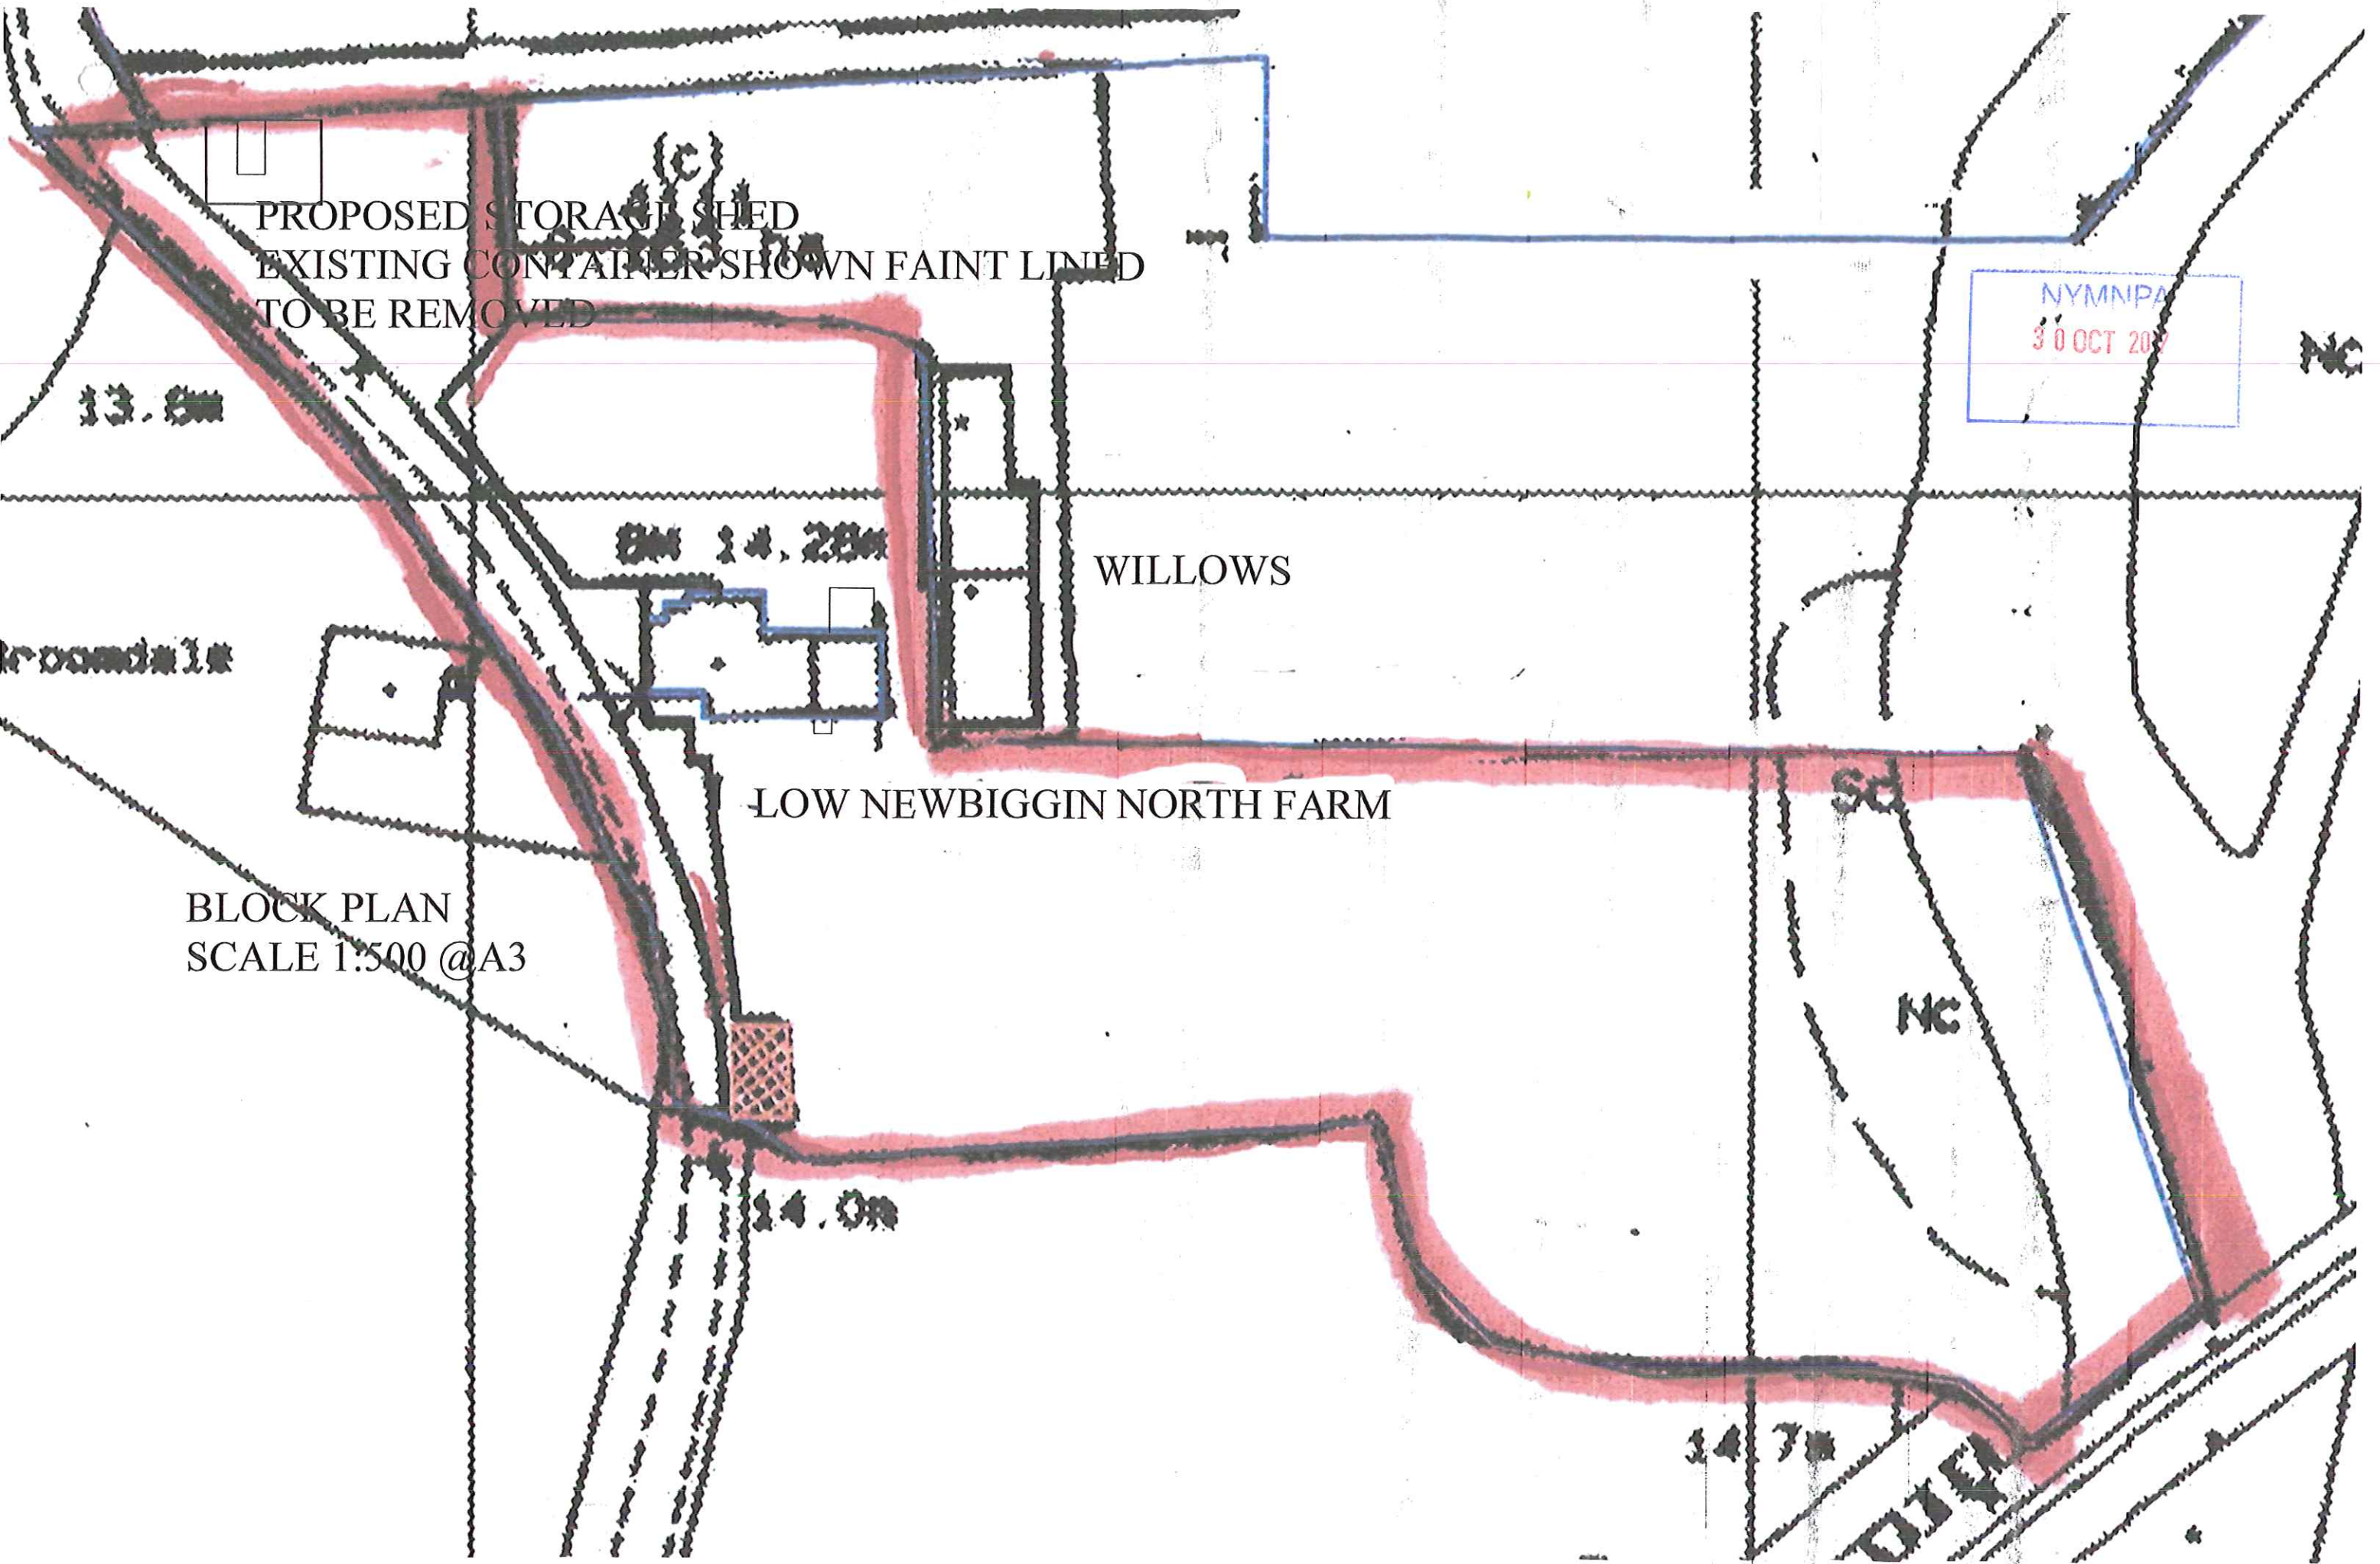

PROPOSED STORAGE SHED
EXISTING CONTAINER SHOWN FAINT LINED
TO BE REMOVED

NYMNP/PA
30 OCT 2007

WILLOWS

LOW NEWBIGGIN NORTH FARM

BLOCK PLAN
SCALE 1:500 @ A3

13.0m

14.23m

14.0m


14.7m

NC

NC

Sc


14.7m

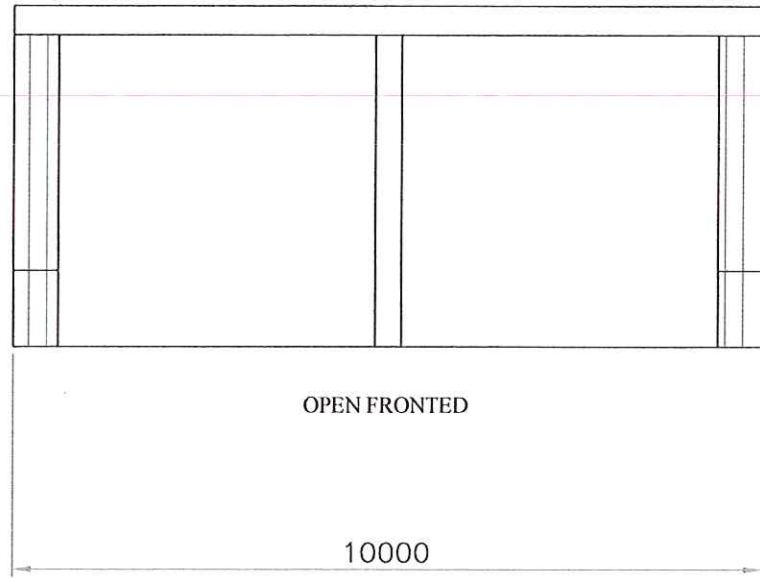


OPEN FRONTED

10000


FRONT ELEVATION

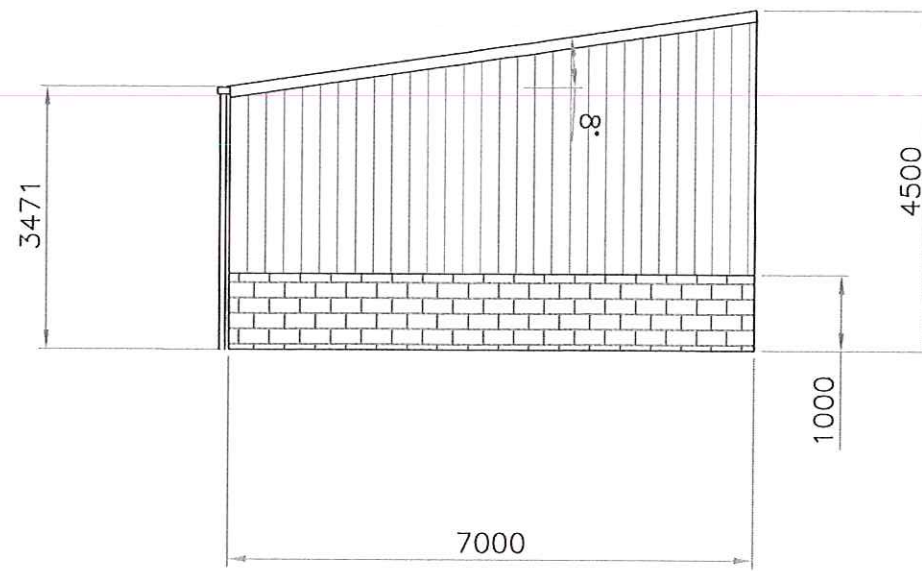


END ELEVATION (TYPICAL)

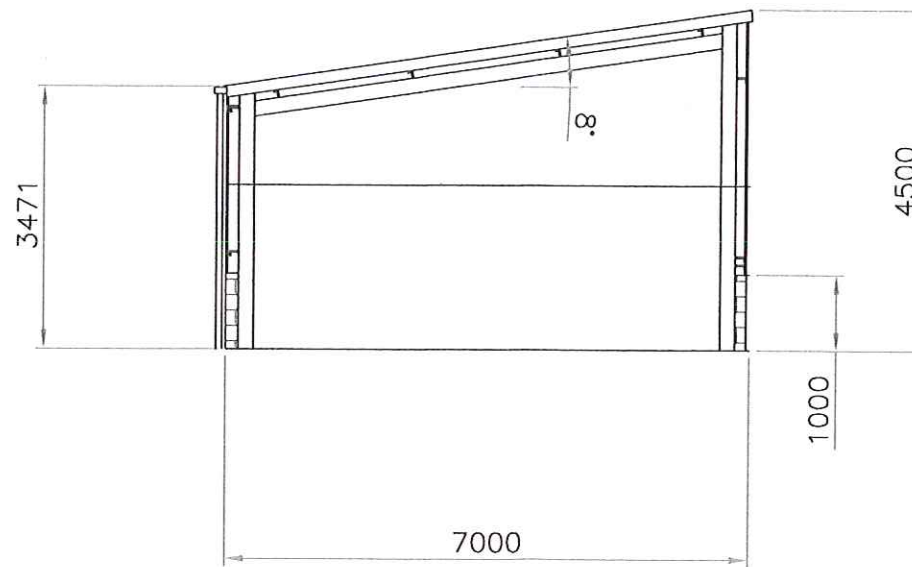

SECTION ON A-A

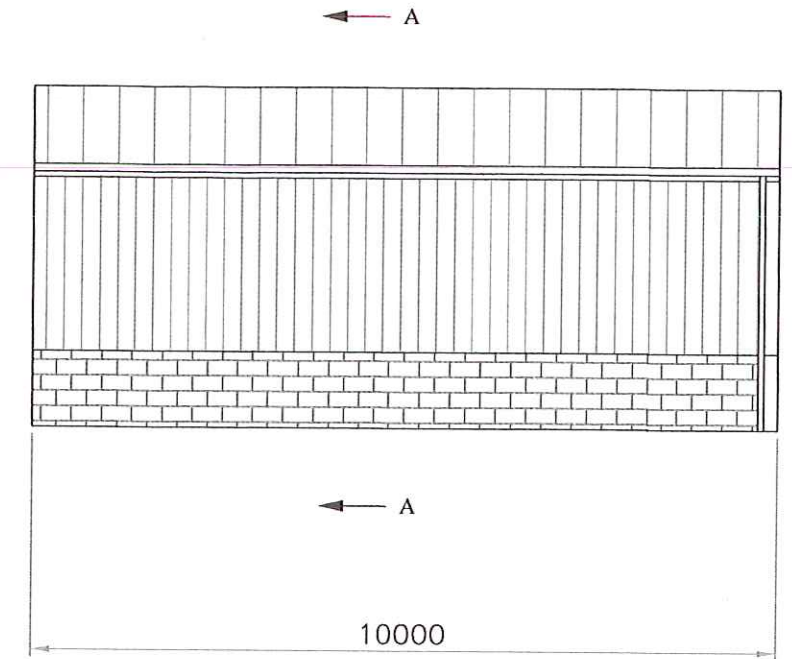

REAR ELEVATION

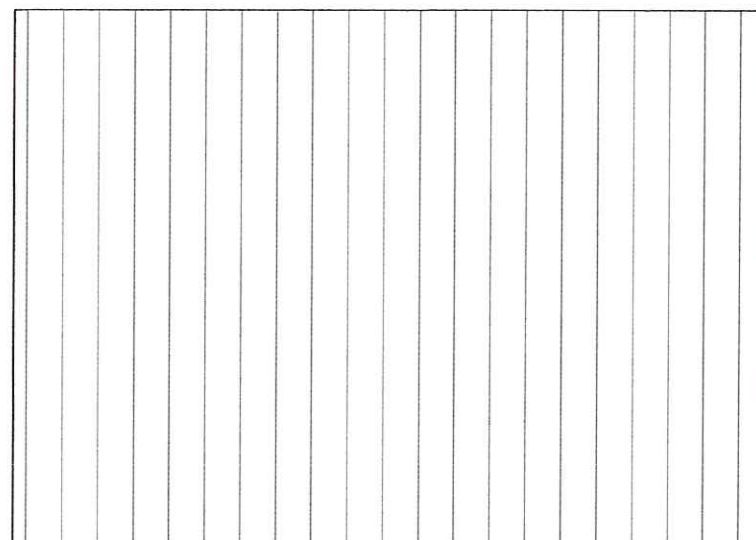

PLAN ON ROOF

PROPOSED STORAGE BUILDING

NYMNPA
3 0 OCT 2017

General Notes

STEEL FRAME BLOCK DWARF WALL
YORKSHIRE TIMBER CLADDING WITH
FIBRE CEMENT SHEETED ROOF.

No.	Revision/Issue	Date
A	ISSUED FOR PLANNING	

Firm Name and Address
MR S ROTHWELL
NEW BIGGEN NORTH FARM
AISLABY
WHITBY
NORTH YORKSHIRE

Description
REPOSITIONING OF ENTRANCE PORCH
FITTING OF BI-FOLD DOORS
REBUILDING REAR PORCH
CONSTRUCTION OF A STORAGE BUILDING

Date 22/10/2017	Drawing No SR2017
Scale 1:100	Sheet 1 of 2

ALL dimensions MUST be checked on site prior to works commencing. Variations in squareness, depth of plaster etc., must be checked for. Where new walls are shown as aligned with existing walls, this must be checked by the physical removal of brickwork and or plaster to establish the actual position of the wall being attached to.

THIS DRAWING IS FOR THE PURPOSE OF OBTAINING PLANNING OR BUILDING REGULATIONS APPROVAL ONLY