


front-north
Elevations 1:100 @ A3


rear-south

side-east

side-west

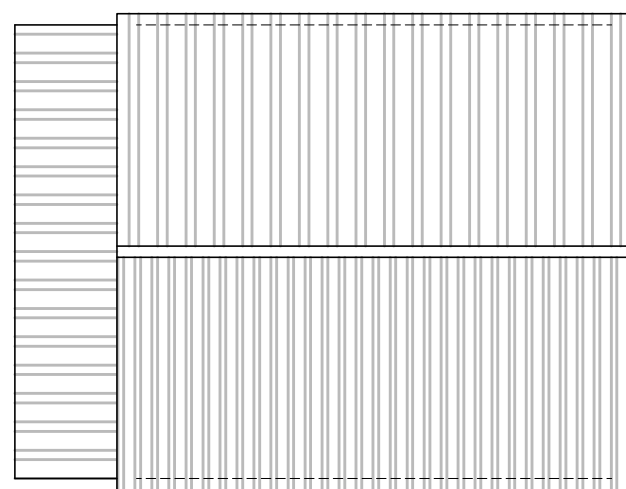

roof plan

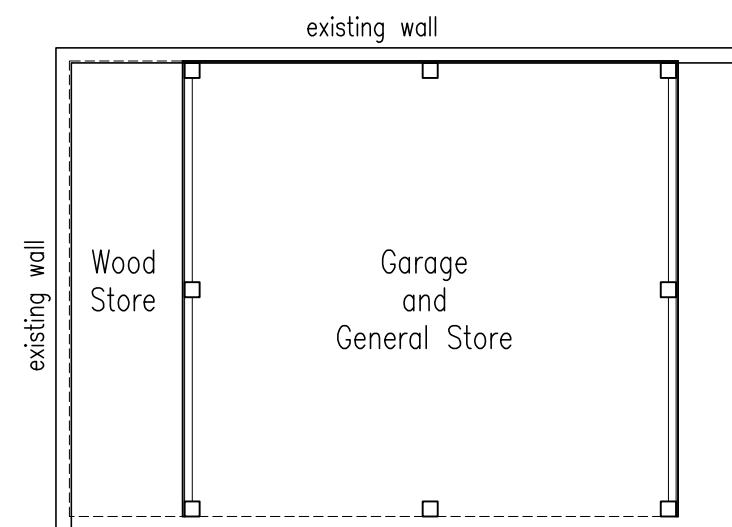

floor plan

Plans 1:100 @ A3

NYMNPA
09/02/2018

Ordnance Survey Licence No. 100002562

b h d partnership

Airy Hill Manor, Whitby, North Yorkshire, UK, YO21 1QB.

- DO NOT SCALE from this drawing. Only figured dimensions are to be taken from this drawing.
- The Contractor must verify all dimensions on site before commencing any work or shop drawings.
- The Contractor must report any discrepancies before commencing work. If this drawing exceeds the quantities taken in any way, the Technician is to be informed before work is initiated.
- Work within The Construction (Design and Management) Regulations 2015 is not to start until a Health & Safety Plan has been produced. This drawing is Copyright and must not be reproduced without consent of BHD Partnership Ltd

| REV | DATE | BY | AMENDMENT | CHKD | APVD |
|-----|----------|-----|------------------------------------|------|------|
| C | 09/02/18 | nid | Changed roof finish | | |
| B | 24.01.18 | nid | Changed roof to gabled from hipped | | |
| A | 28/11/17 | nid | Issue for approval | | |

| | | | |
|--|---------|----------------|--------------------|
| CLIENT: Mr and Mrs P Wright | | | |
| PROJECT: Covered parking/Store The Old Stable Hall Fm Hawsker YO22 4LE | | | |
| A3 | DRN: CE | DATE: 28/11/17 | SCALE: As Shown A3 |
| ISSUE: provisional | | | |

| | |
|---|------------------|
| DRAWING TITLE: Plans and elevations | |
| DRAWING NR: D11282-02 | REV: C |