

front-north
Elevations 1:100 @ A3


rear-south

side-east


side-west

AMENDED

NYMNPA
24/01/2018

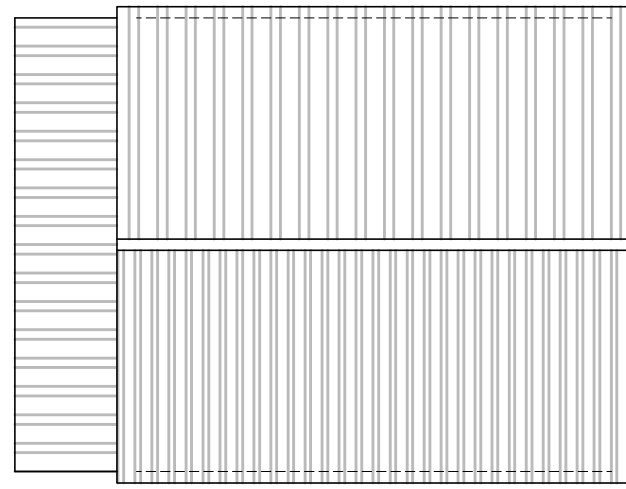

roof plan

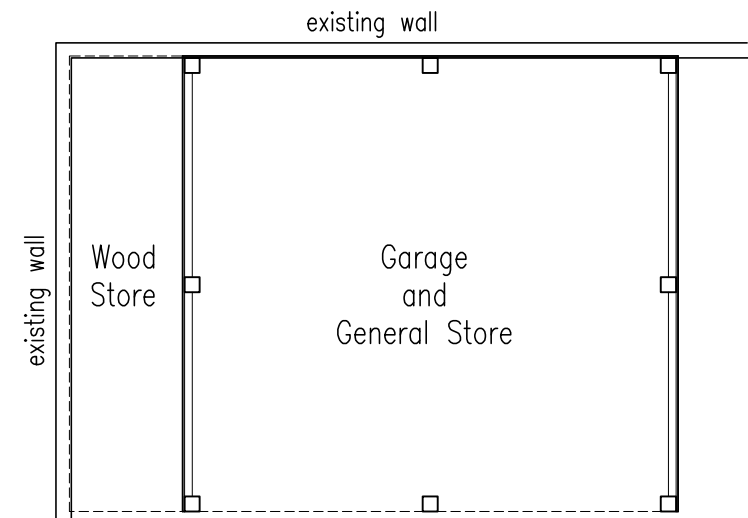

floor plan

Plans 1:100 @ A3

Ordnance Survey Licence No. 100002562

b h d partnership
Airy Hill Manor, Whitby, North Yorkshire, UK, YO21 1QB.

- DO NOT SCALE from this drawing. Only figured dimensions are to be taken from this drawing.
- The Contractor must verify all dimensions on site before commencing any work or shop drawings.
- The Contractor must report any discrepancies before commencing work. If this drawing exceeds the quantities taken in any way, the Technician is to be informed before work is initiated.
- Work within The Construction (Design and Management) Regulations 2015 is not to start until a Health & Safety Plan has been produced. This drawing is Copyright and must not be reproduced without consent of BHD Partnership Ltd

REV	DATE	BY	AMENDMENT	CHKD	APVD
B	24.01.18	nid	Changed roof to gabled from hipped		
A	28/11/17	nid	Issue for approval		

CLIENT:
Mr and Mrs P Wright

PROJECT:
Covered parking/Store The Old Stable Hall Fm Hawsker YO22 4LE

A3 | DRN: CE | DATE: 28/11/17
SCALE: As Shown A3 | ISSUE: provisional

DRAWING TITLE:
Plans and elevations

DRAWING NR:
D11282-02

REV:
B