

Location Plan  
Scale 1:2500

NYMNPA  
 23/02/2018

Block Plan  
Scale 1:500

Ordnance Survey Licence No. 10002562

**b h d partnership**  
 Airy Hill Manor. Whitby. North Yorkshire. UK. YO21 1OB.

DO NOT SCALE from this drawing. Only figured dimensions are to be taken from this drawing.  
 The Contractor must verify all dimensions on site before commencing any work or shop drawings.  
 The Contractor must report any discrepancies before commencing work. If this drawing exceeds the quantities taken in any way, the Technician is to be informed before work is initiated.  
 Work within The Construction (Design and Management) Regulations 2015 is not to start until a Health & Safety Plan has been produced. This drawing is Copyright and must not be reproduced without consent of BHD Partnership Ltd

| REV | DATE     | BY | AMENDMENT           | CHKD | APVD |
|-----|----------|----|---------------------|------|------|
| A   | 02/01/18 | CE | Issued for approval |      |      |

CLIENT:  
**Mr P Gaylor  
 Sleights Sportsfield Cmmt**

PROJECT:  
**Sleights Sportsfield  
 Plant/Equipment Store**



A3 DRN: C Eynon DATE: 02/01/18  
 SCALE: As Shown ISSUE: Preliminary

DRAWING TITLE:  
**Existing Location Plan  
 and  
 Block Plan**


DRAWING NR:  
**D11306-01**

REV:  
**A**


Do not scale from this drawing, only figured dimensions are to be taken from this drawing.  
 The contractor must verify all dimensions on site before commencing any work or shop drawings.  
 The contractor must report any discrepancies before commencing work. If this drawing exceeds the quantities taken in any way, the technician is to be informed before work is initiated.  
 Work within the construction (design and management) regulations 2015 is not to start until a health & safety plan has been produced. This drawing is copyright and must not be reproduced without consent of BHD Partnership Ltd.  
**CDM Regulations**  
 Contractor must not start without 'Pre Construction Information' from Principle Designer. If unsure contact BHD.  
 Contractor must agree the 'Principle Contractor' roll with the client prior to commencement of the works.  
 Ensure if required under CDM2015 regulations that the project is notified to the HSE.

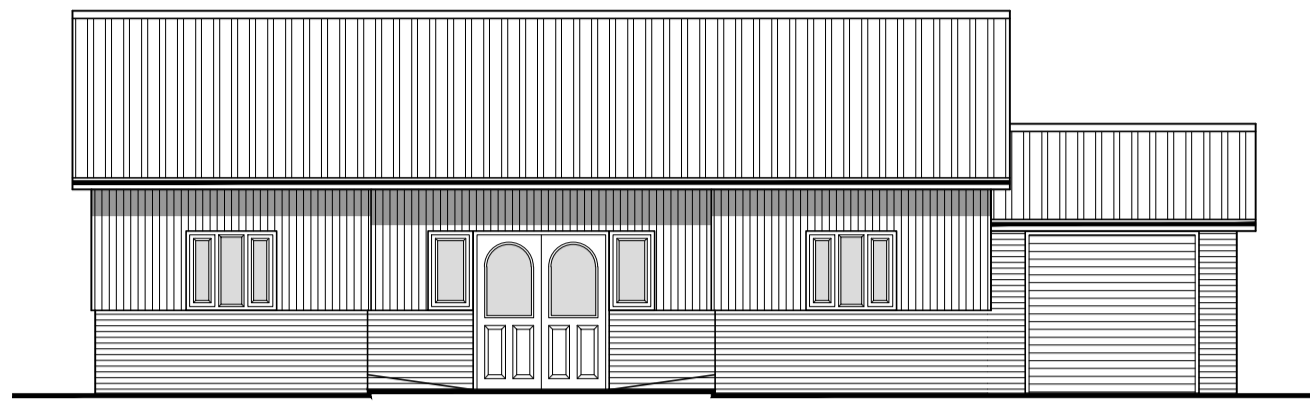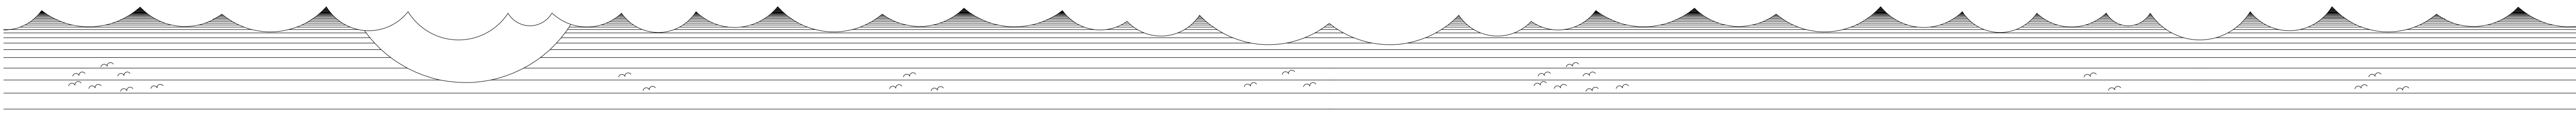


FRONT ELEVATION - WEST  
SCALE 1:100

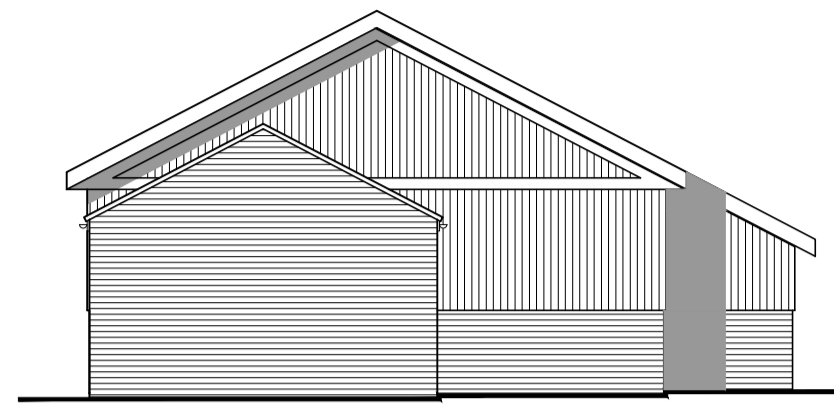


SIDE ELEVATION - SOUTH  
SCALE 1:100

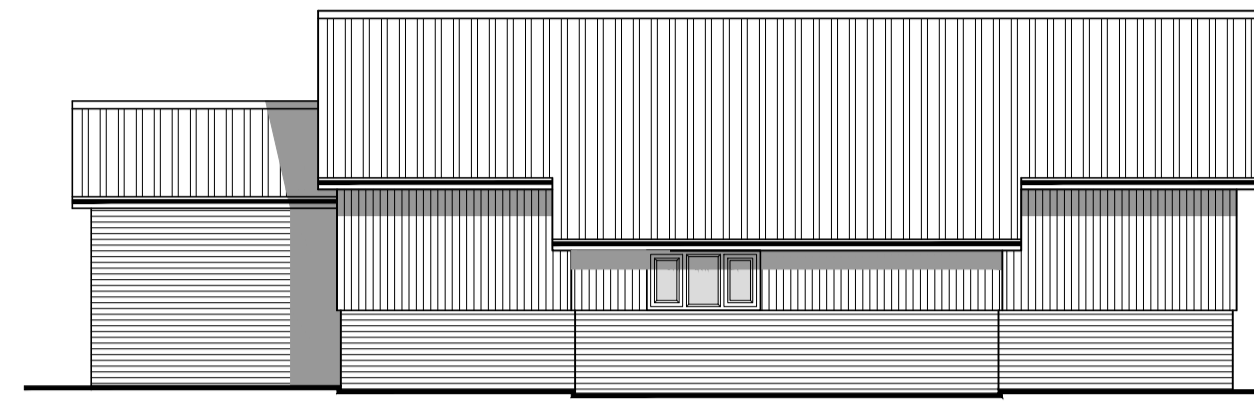

REAR ELEVATION - EAST  
SCALE 1:100

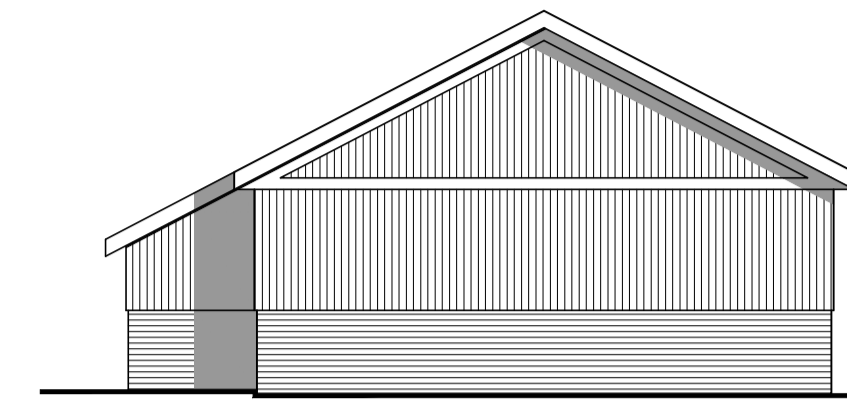

SIDE ELEVATION - NORTH  
SCALE 1:100

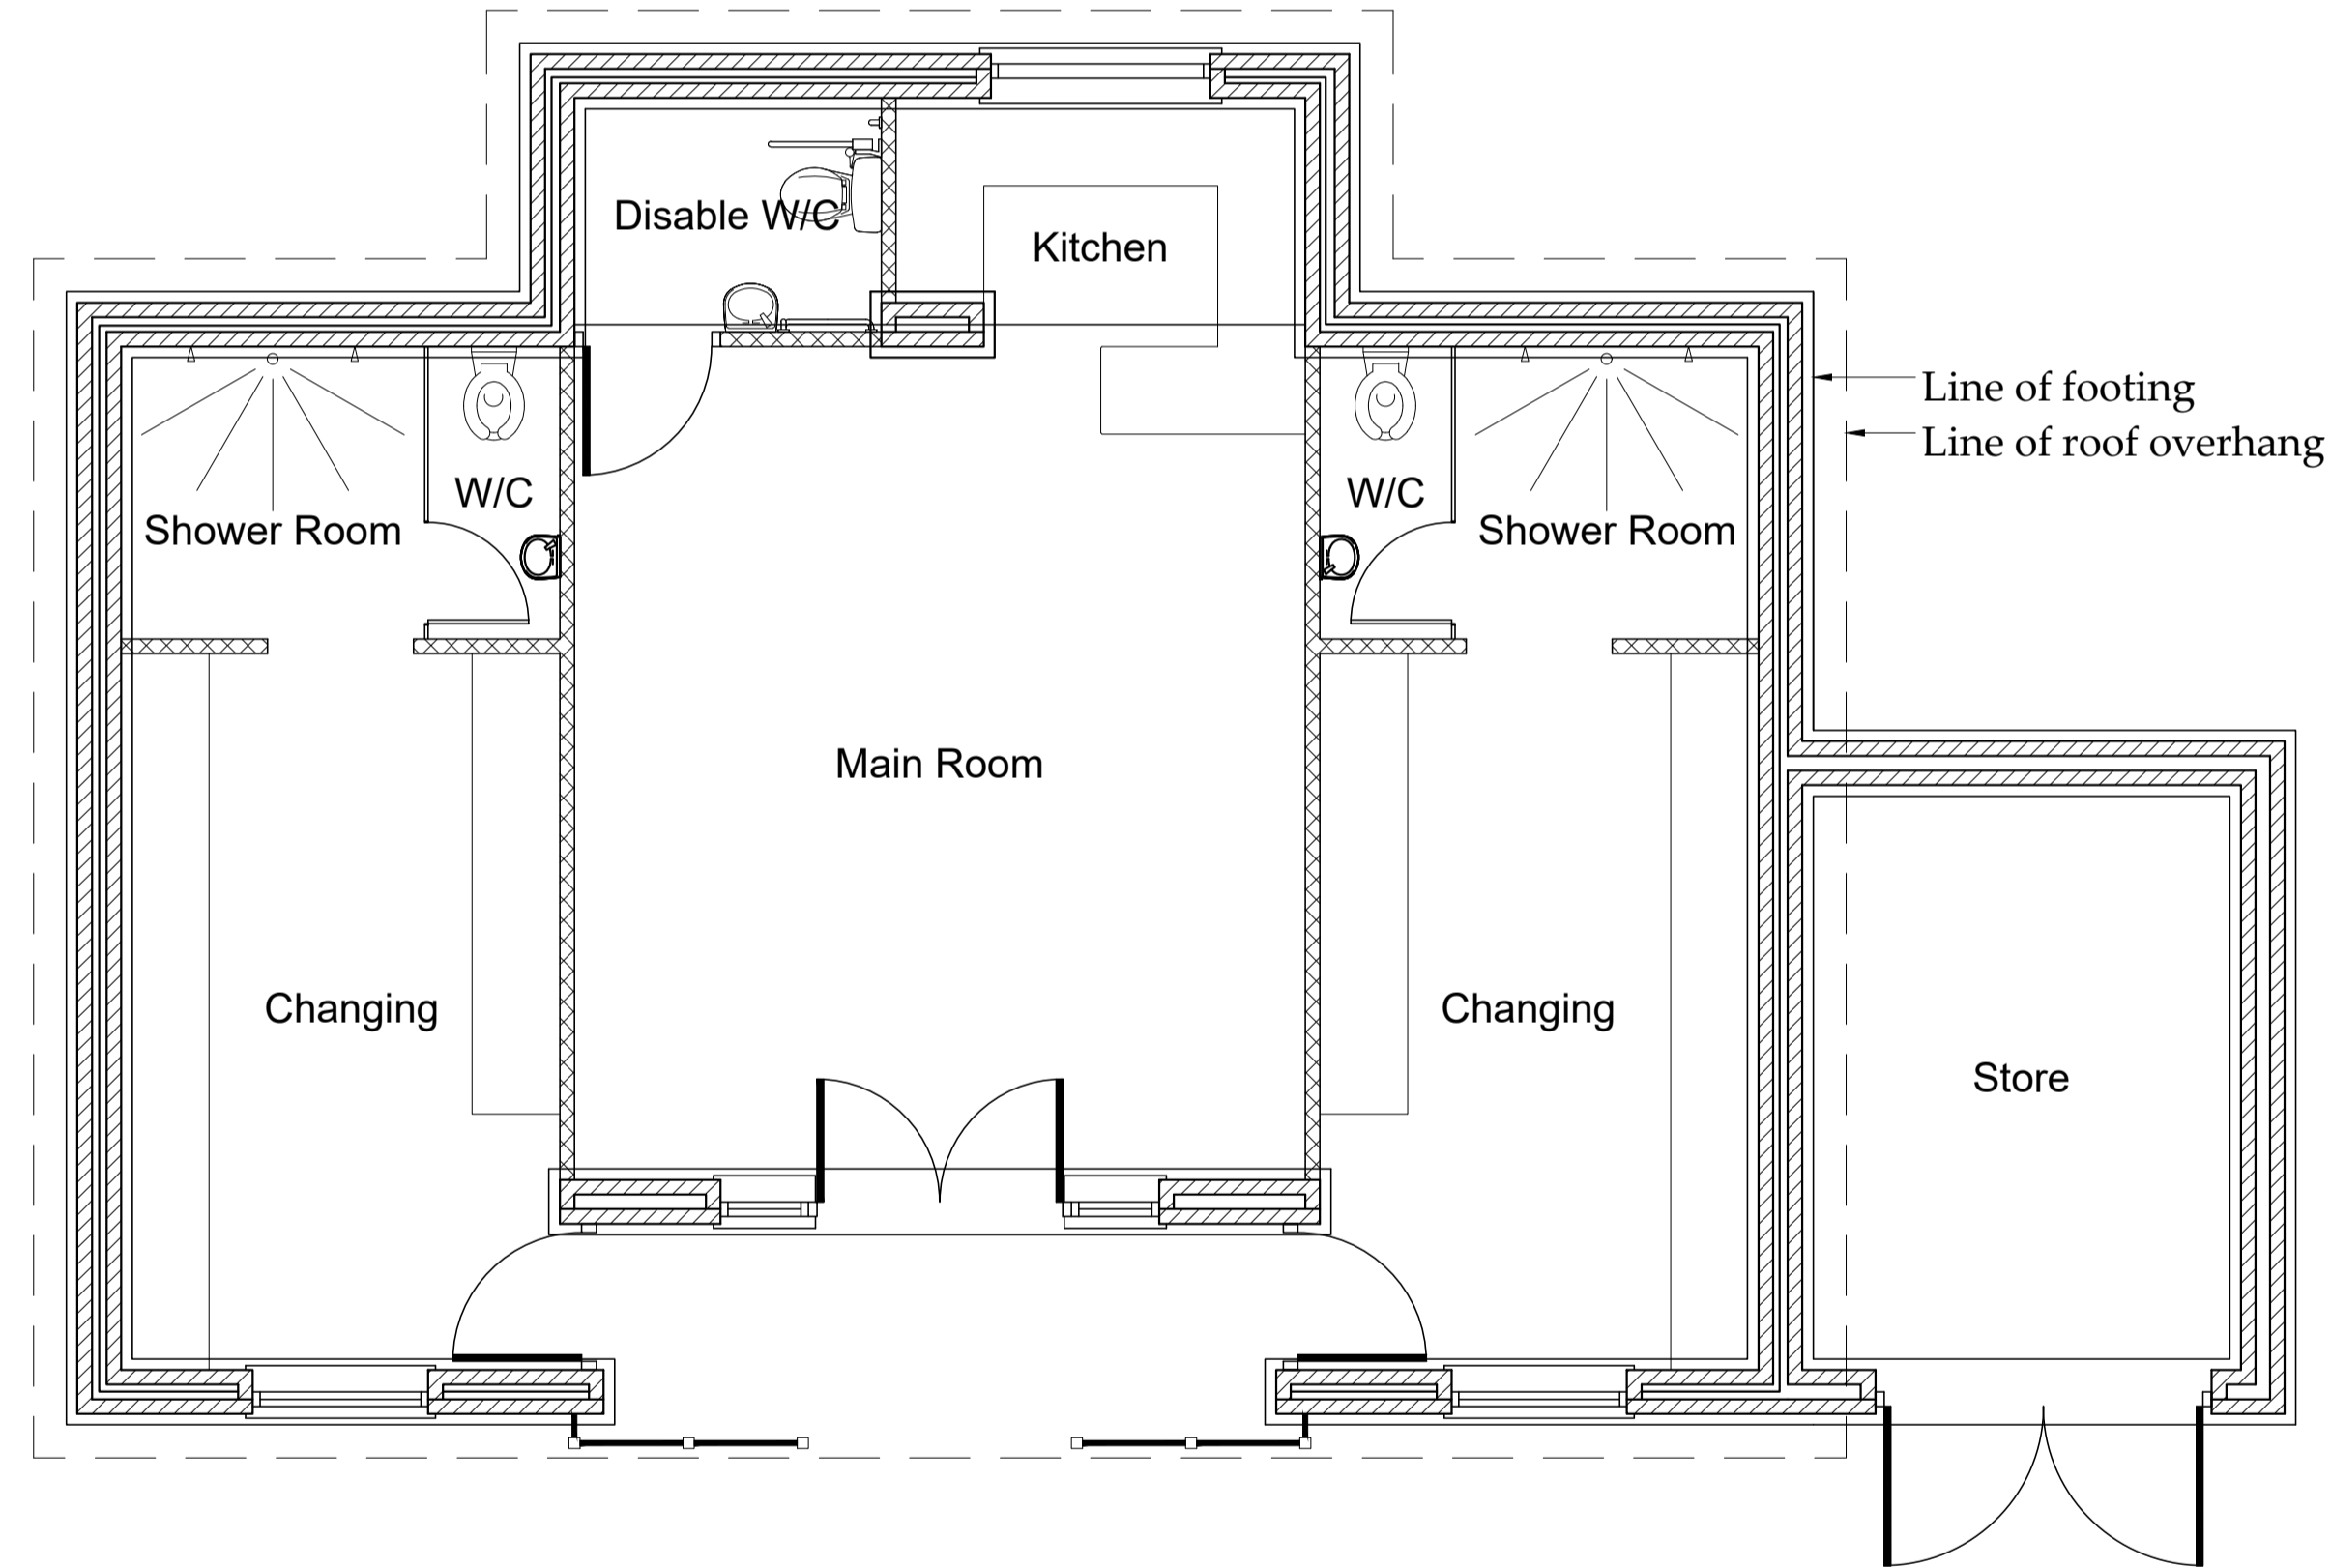

FLOOR PLAN  
SCALE 1:50

Drawing for planning and client consideration only.

|     |          |    |                     |
|-----|----------|----|---------------------|
| A   | 22/02/18 | CE | Issued for approval |
| REV | DATE     | BY | AMENDMENT           |

**bhd**  
**partnership**  
 Architecture + Engineering  
 Airy Hill Manor, Waterstead Lane,  
 Whitby, N. Yorks. YO21 1QB.

CLIENT: Sleights Sportsfield Cmmt

PROJECT: Sleights Sportsfield Plant and equipment store

Drawing: Existing Plan and Elevations


DRAWING STATUS: Preliminary

DRAWN: C Eynon  
 CHECKED: N I Duffield


SCALE @ SIZE: 1:100&1:50@ A1  
 DATE: 20/02/18

DRAWING No: D11306-05  
 REV: A


Do not scale from this drawing, only figured dimensions are to be taken from this drawing.  
 The contractor must verify all dimensions on site before commencing any work or shop drawings.  
 The contractor must report any discrepancies before commencing work. If this drawing exceeds the quantities taken in any way, the technician is to be informed before work is initiated.  
 Work within the construction (design and management) regulations 2015 is not to start until a health & safety plan has been produced. This drawing is copyright and must not be reproduced without consent of BHD Partnership Ltd.  
**CDM Regulations**  
 Contractor must not start without 'Pre Construction Information' from Principle Designer. If unsure contact BHD.  
 Contractor must agree the 'Principle Contractor' roll with the client prior to commencement of the works.  
 Ensure if required under CDM2015 regulations that the project is notified to the HSE.

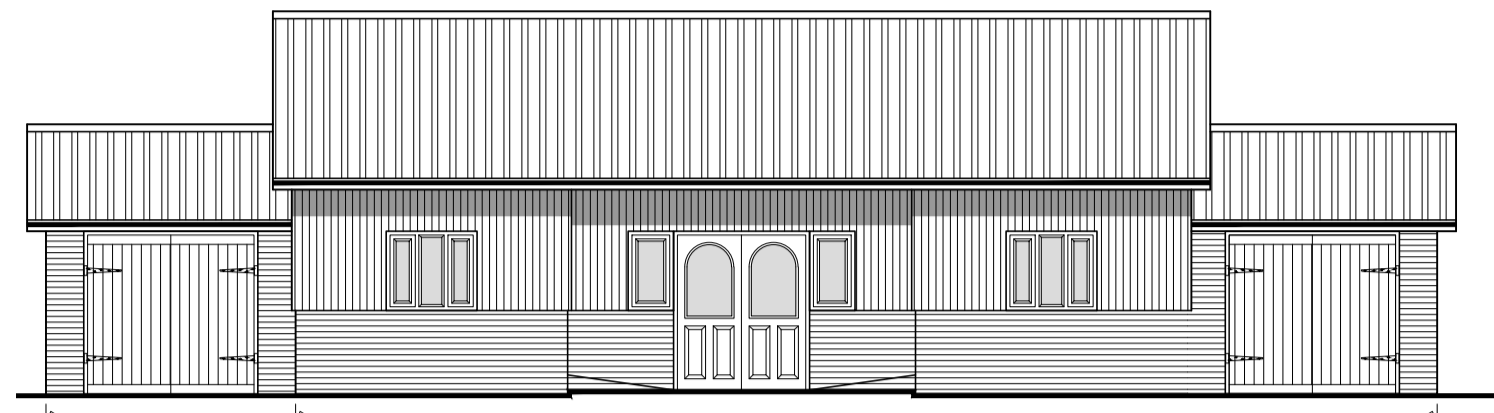


FRONT ELEVATION - WEST  
 SCALE 1:100

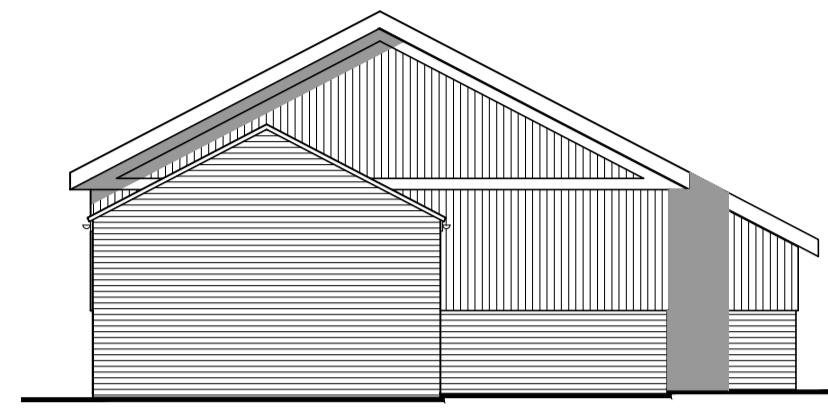


SIDE ELEVATION - SOUTH  
 SCALE 1:100

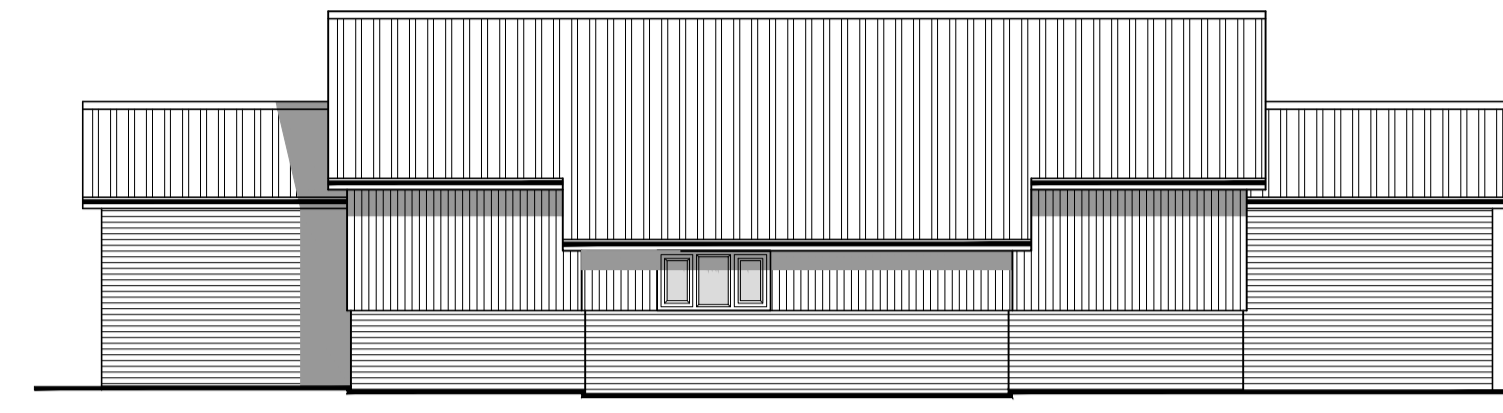

REAR ELEVATION - EAST  
 SCALE 1:100

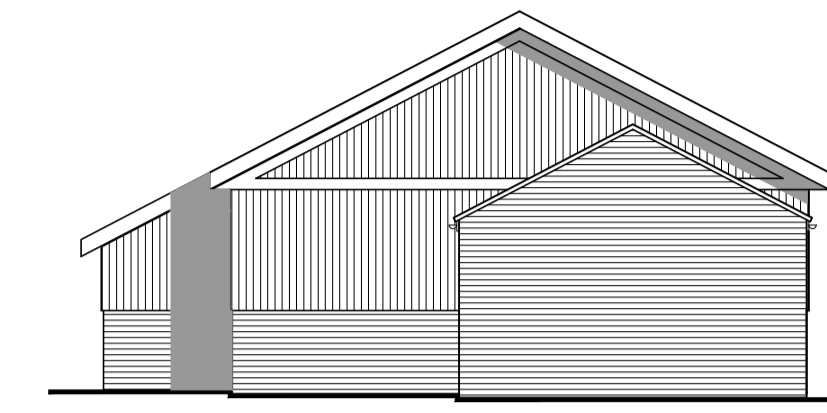

SIDE ELEVATION - NORTH  
 SCALE 1:100

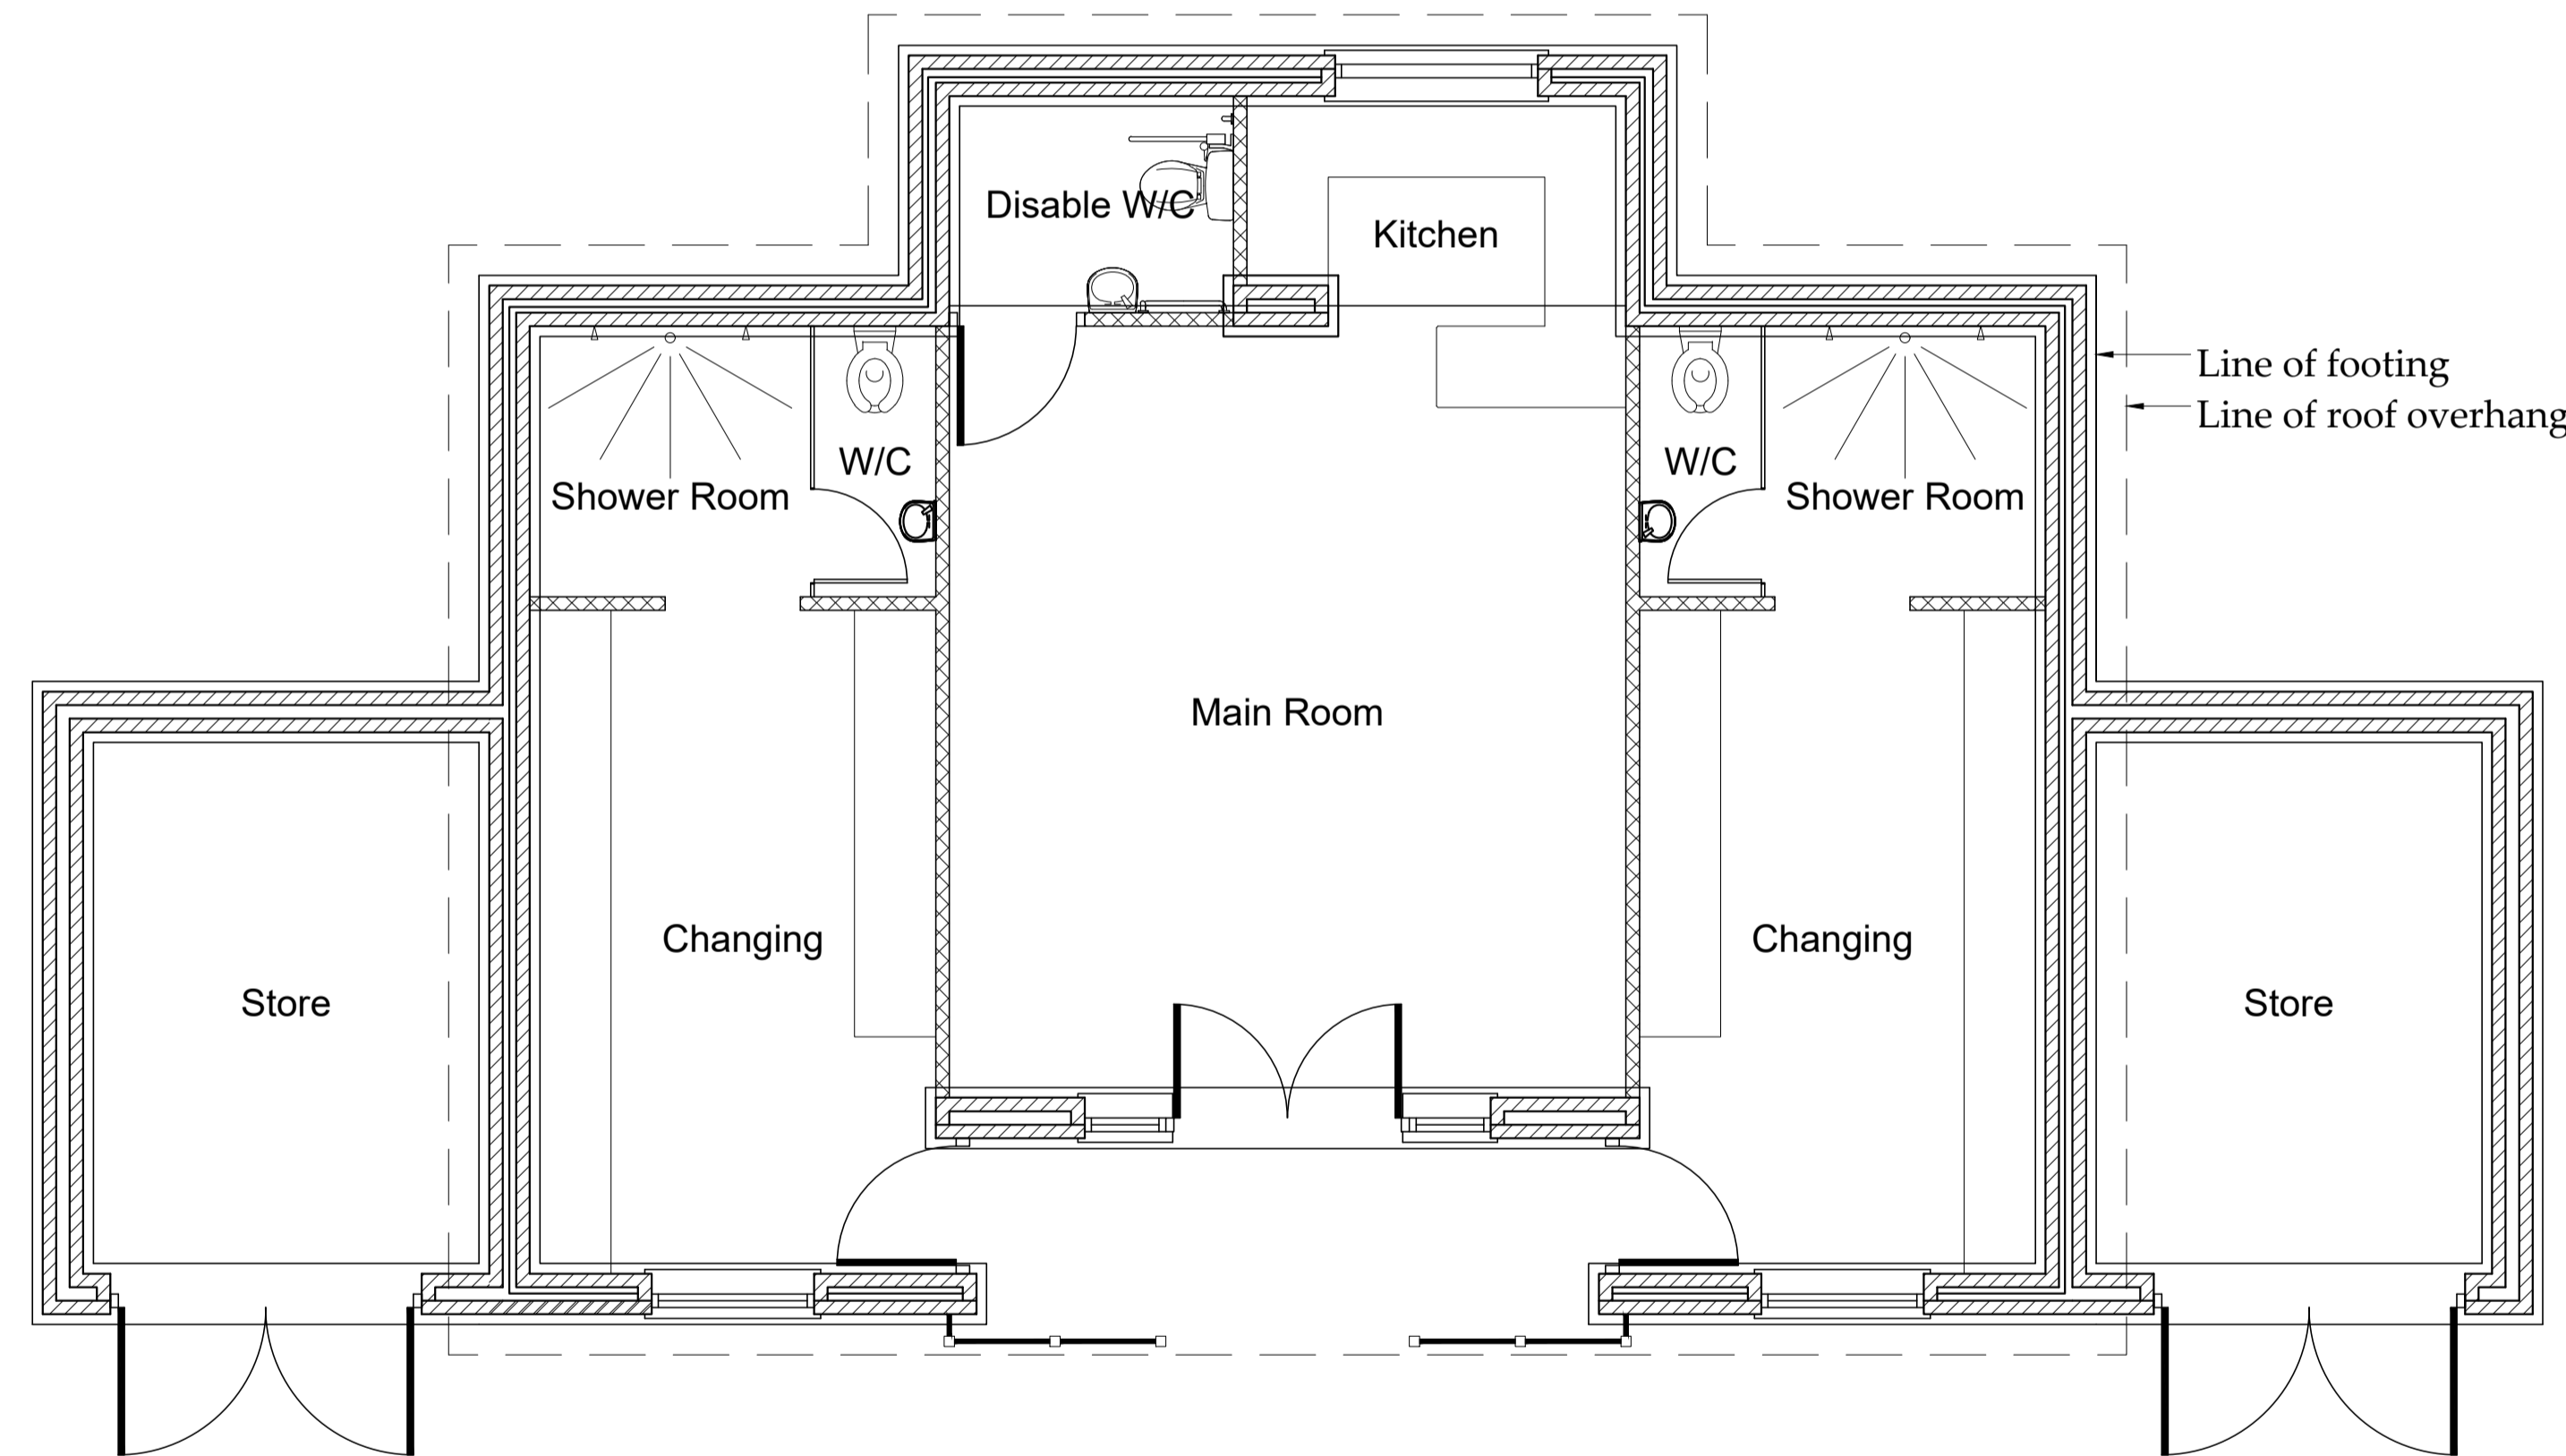

FLOOR PLAN  
 SCALE 1:50

Drawing for planning and client consideration only.

| REV | DATE     | BY | AMENDMENT           |
|-----|----------|----|---------------------|
| A   | 22/02/18 | CE | Issued for approval |

**bhd**  
 partnership  
 Architecture + Engineering

Airy Hill Manor, Waterstead Lane,  
 Whitby, N. Yorks. YO21 1QB.

CLIENT: Sleights Sportsfield Cmmt

PROJECT: Sleights Sportsfield  
 Plant and equipment store

Drawing: Proposed  
 Plan and  
 Elevations

DRAWING STATUS: Preliminary

DRAWN: C Eynon  
 CHECKED: N I Duffield

SCALE @ SIZE: 1:100&1:50@ A1  
 DATE: 20/02/18

DRAWING No: D11306-06  
 REV: A