




Rear Elevation - N
Scale 1:100

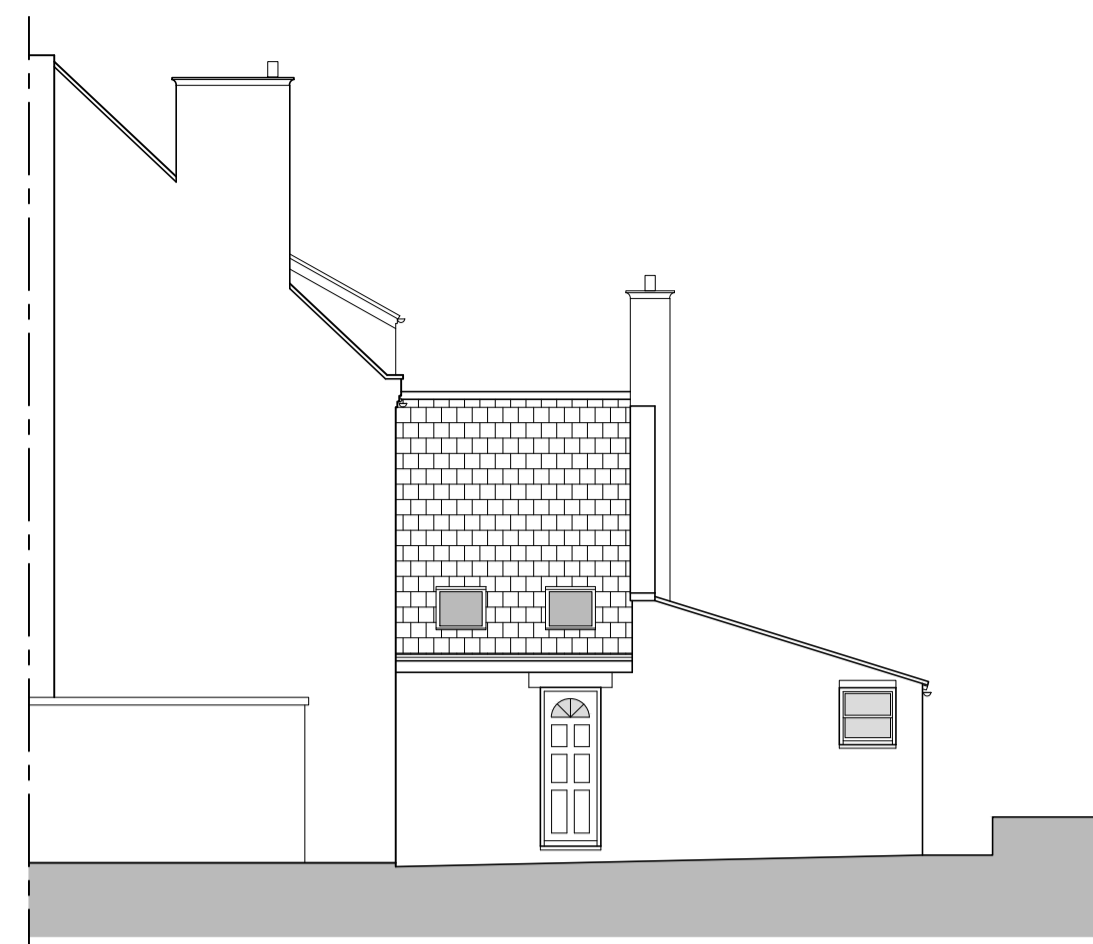

Side Elevation - E
Scale 1:100

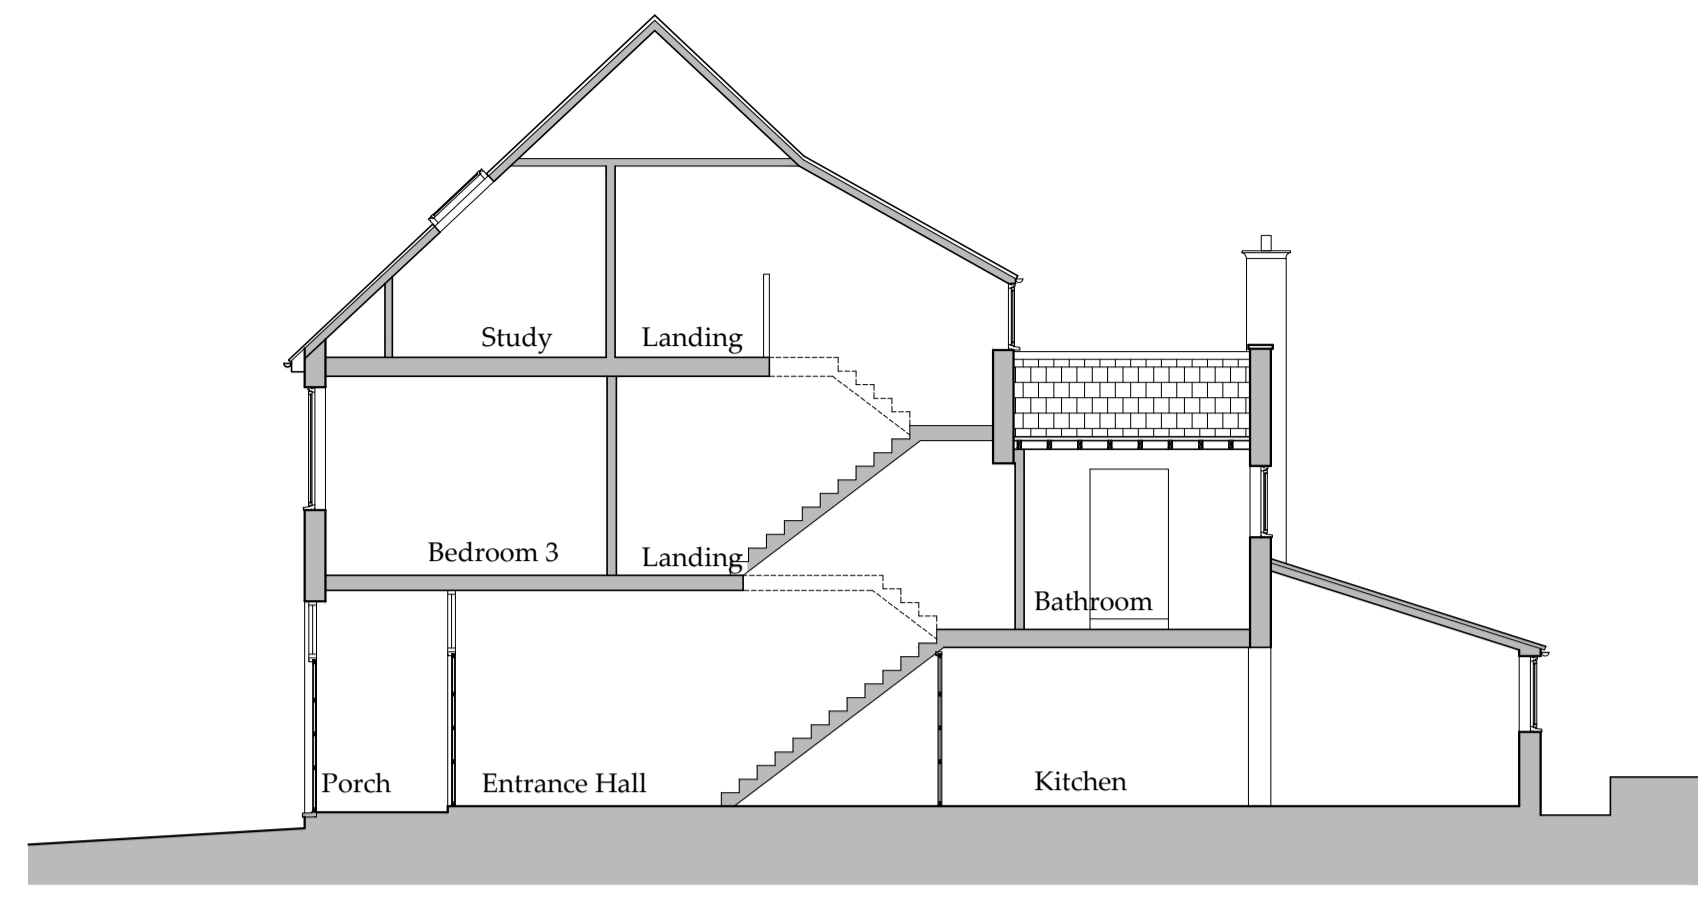


Section A-A
Scale 1:100

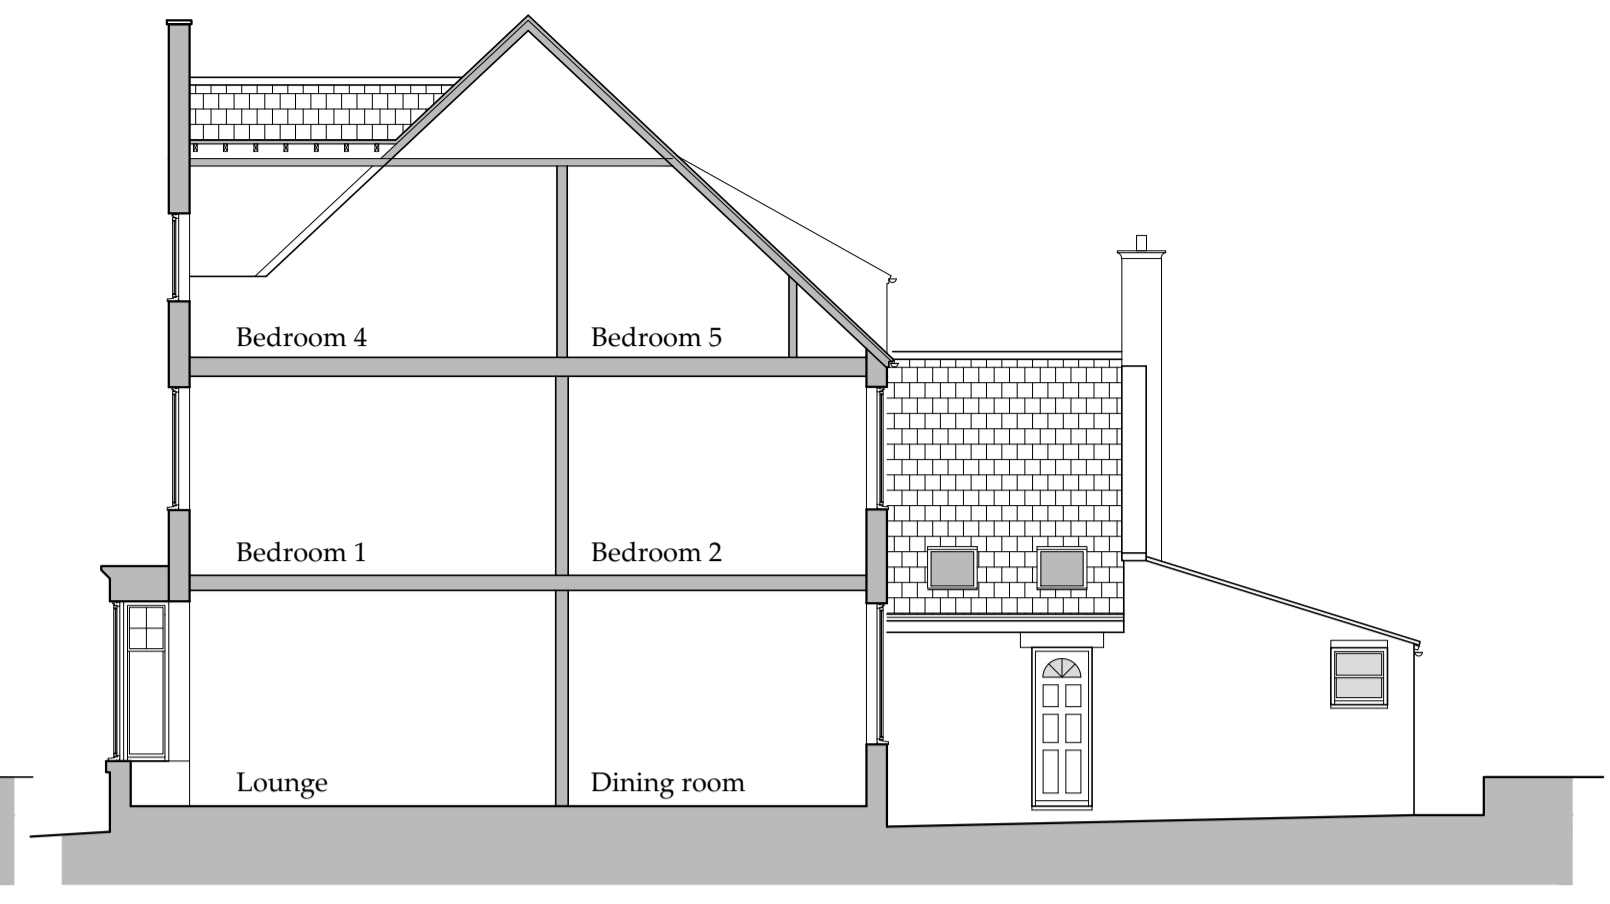


Section B-B
Scale 1:100


Do not scale from this drawing, only figured dimensions are to be taken from this drawing.
The contractor must verify all dimensions on site before commencing any work or shop drawings.
The contractor must report any discrepancies before commencing work. If this drawing exceeds the quantities taken in any way, the technician is to be informed before work is initiated.
Work within the construction (design and management) regulations 2015 is not to start until a health & safety plan has been produced. This drawing is copyright and must not be reproduced without consent of BHD Partnership Ltd.
CDM Regulations
Contractor must not start without 'Pre Construction Information' from Principle Designer. If unsure contact BHD.
Contractor must agree the 'Principle Contractor' roll with the client prior to commencement of the works.
Ensure if required under CDM2015 regulations that the project is notified to the HSE.

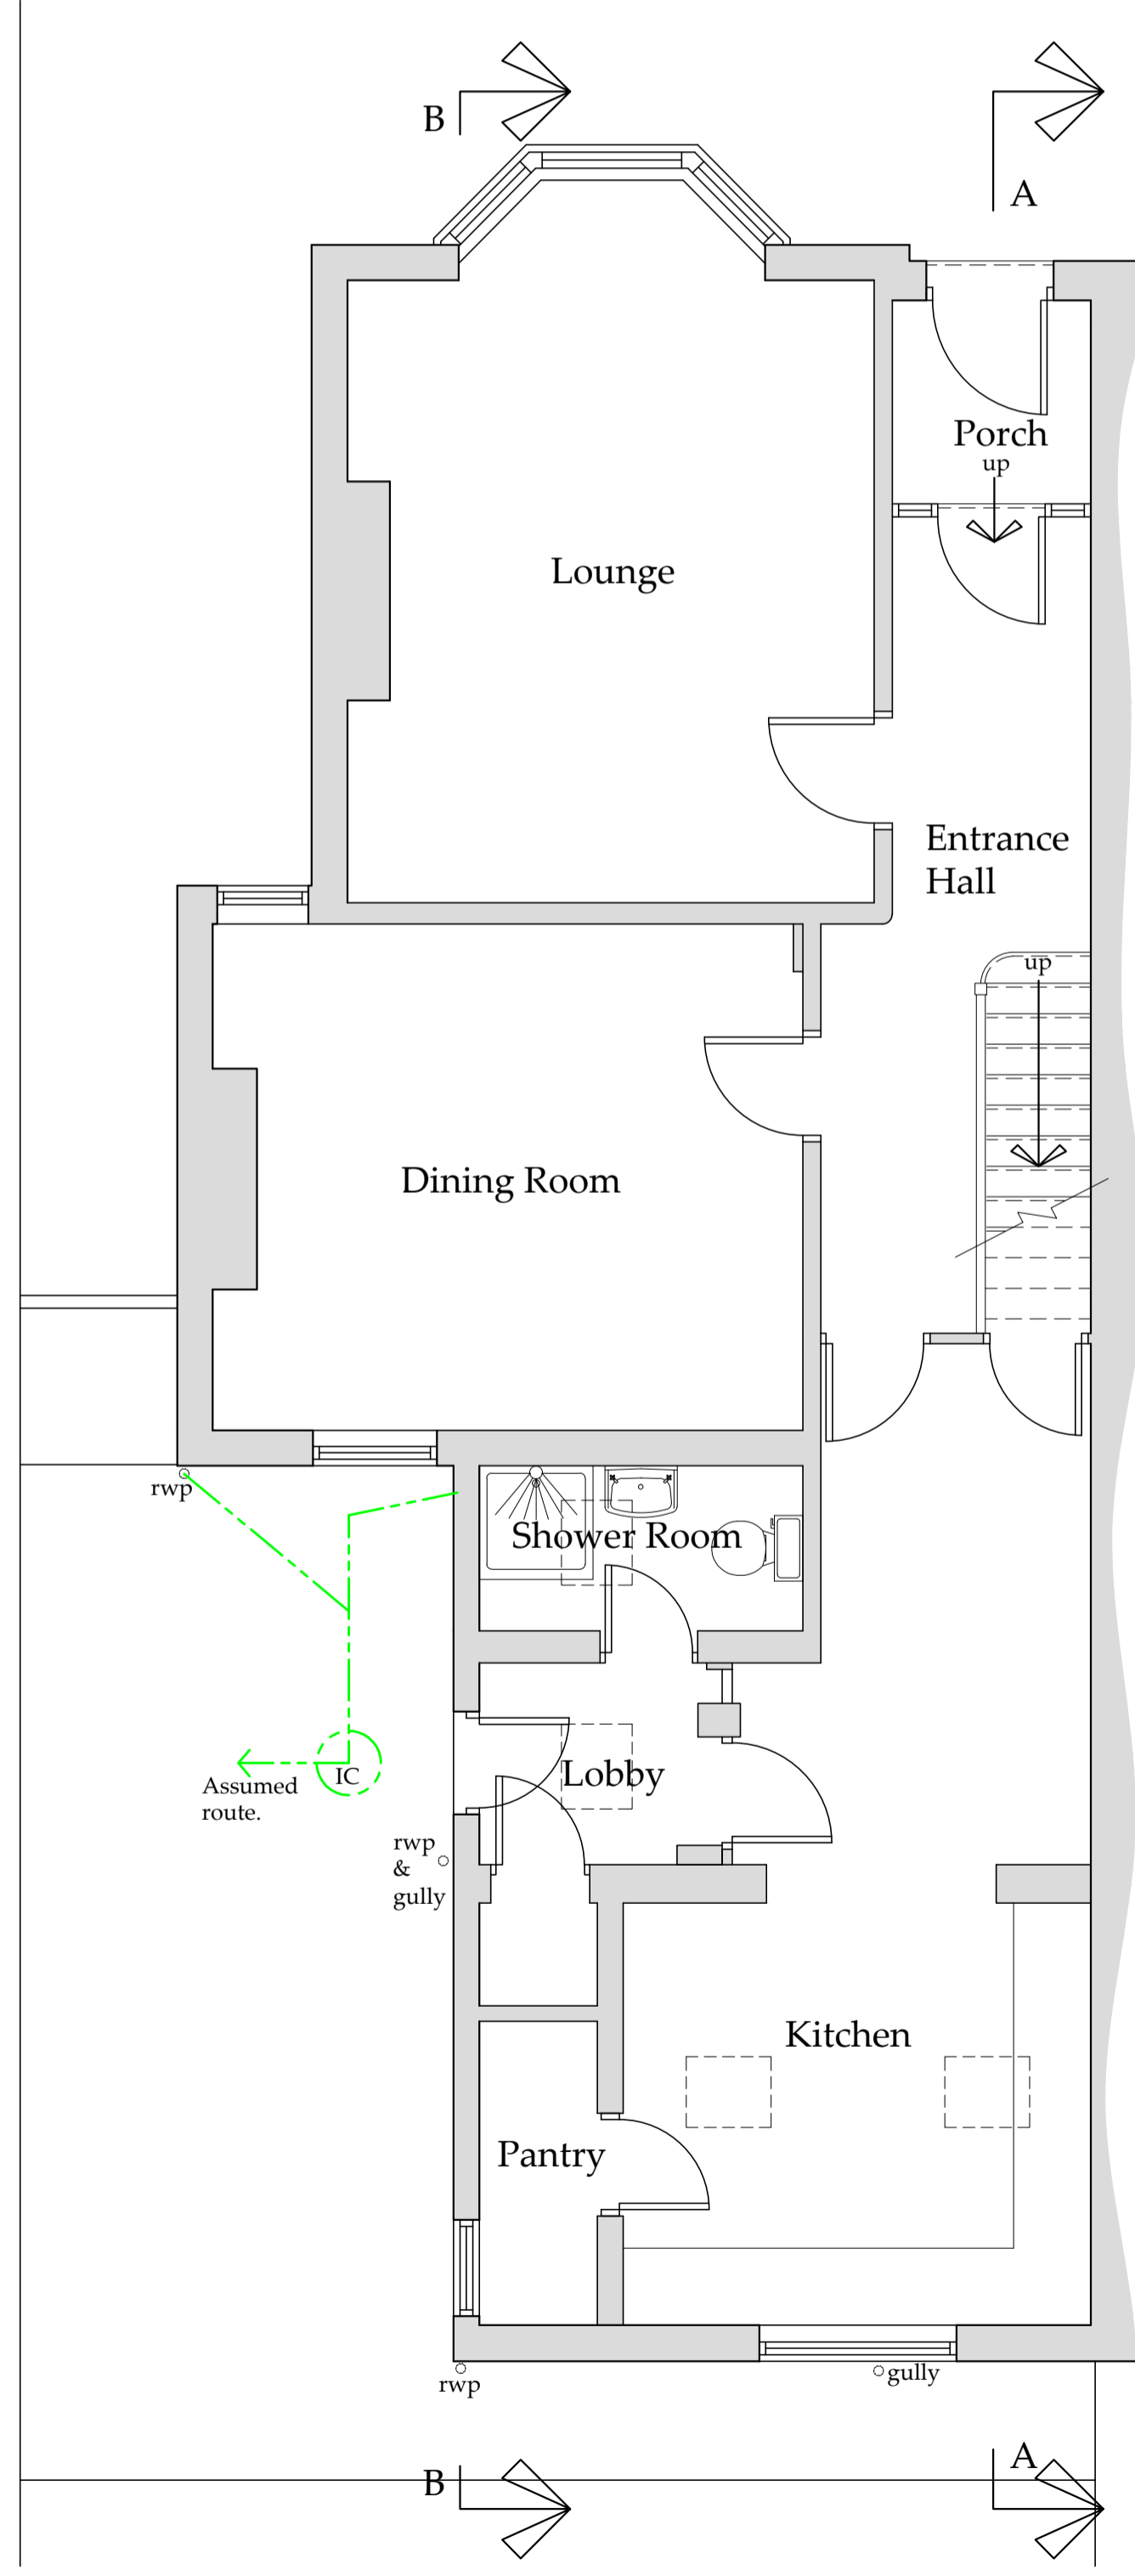

Ground Floor Plan
Scale 1:50

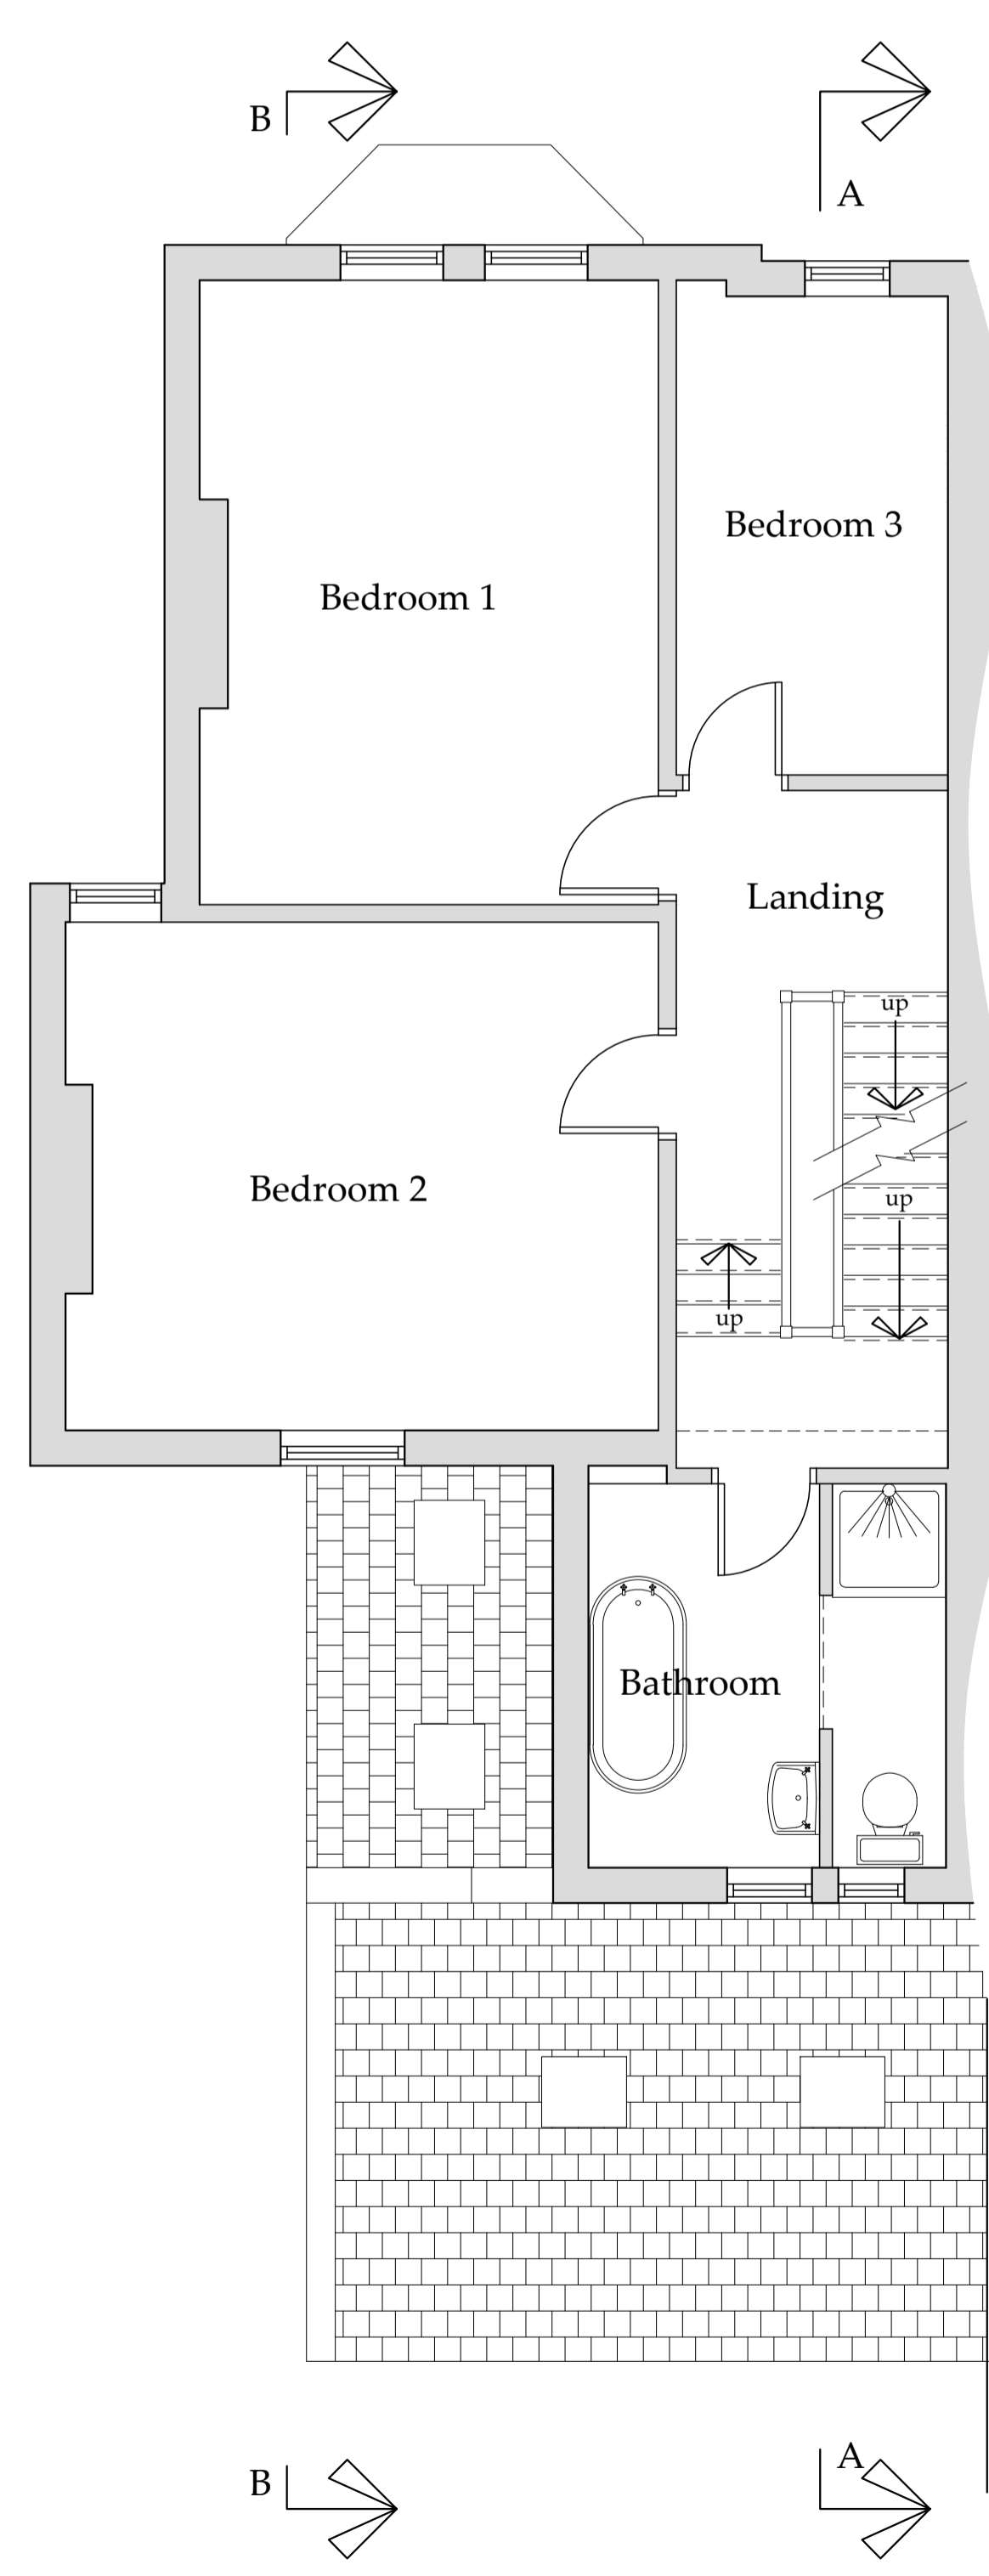

First Floor Plan
Scale 1:50

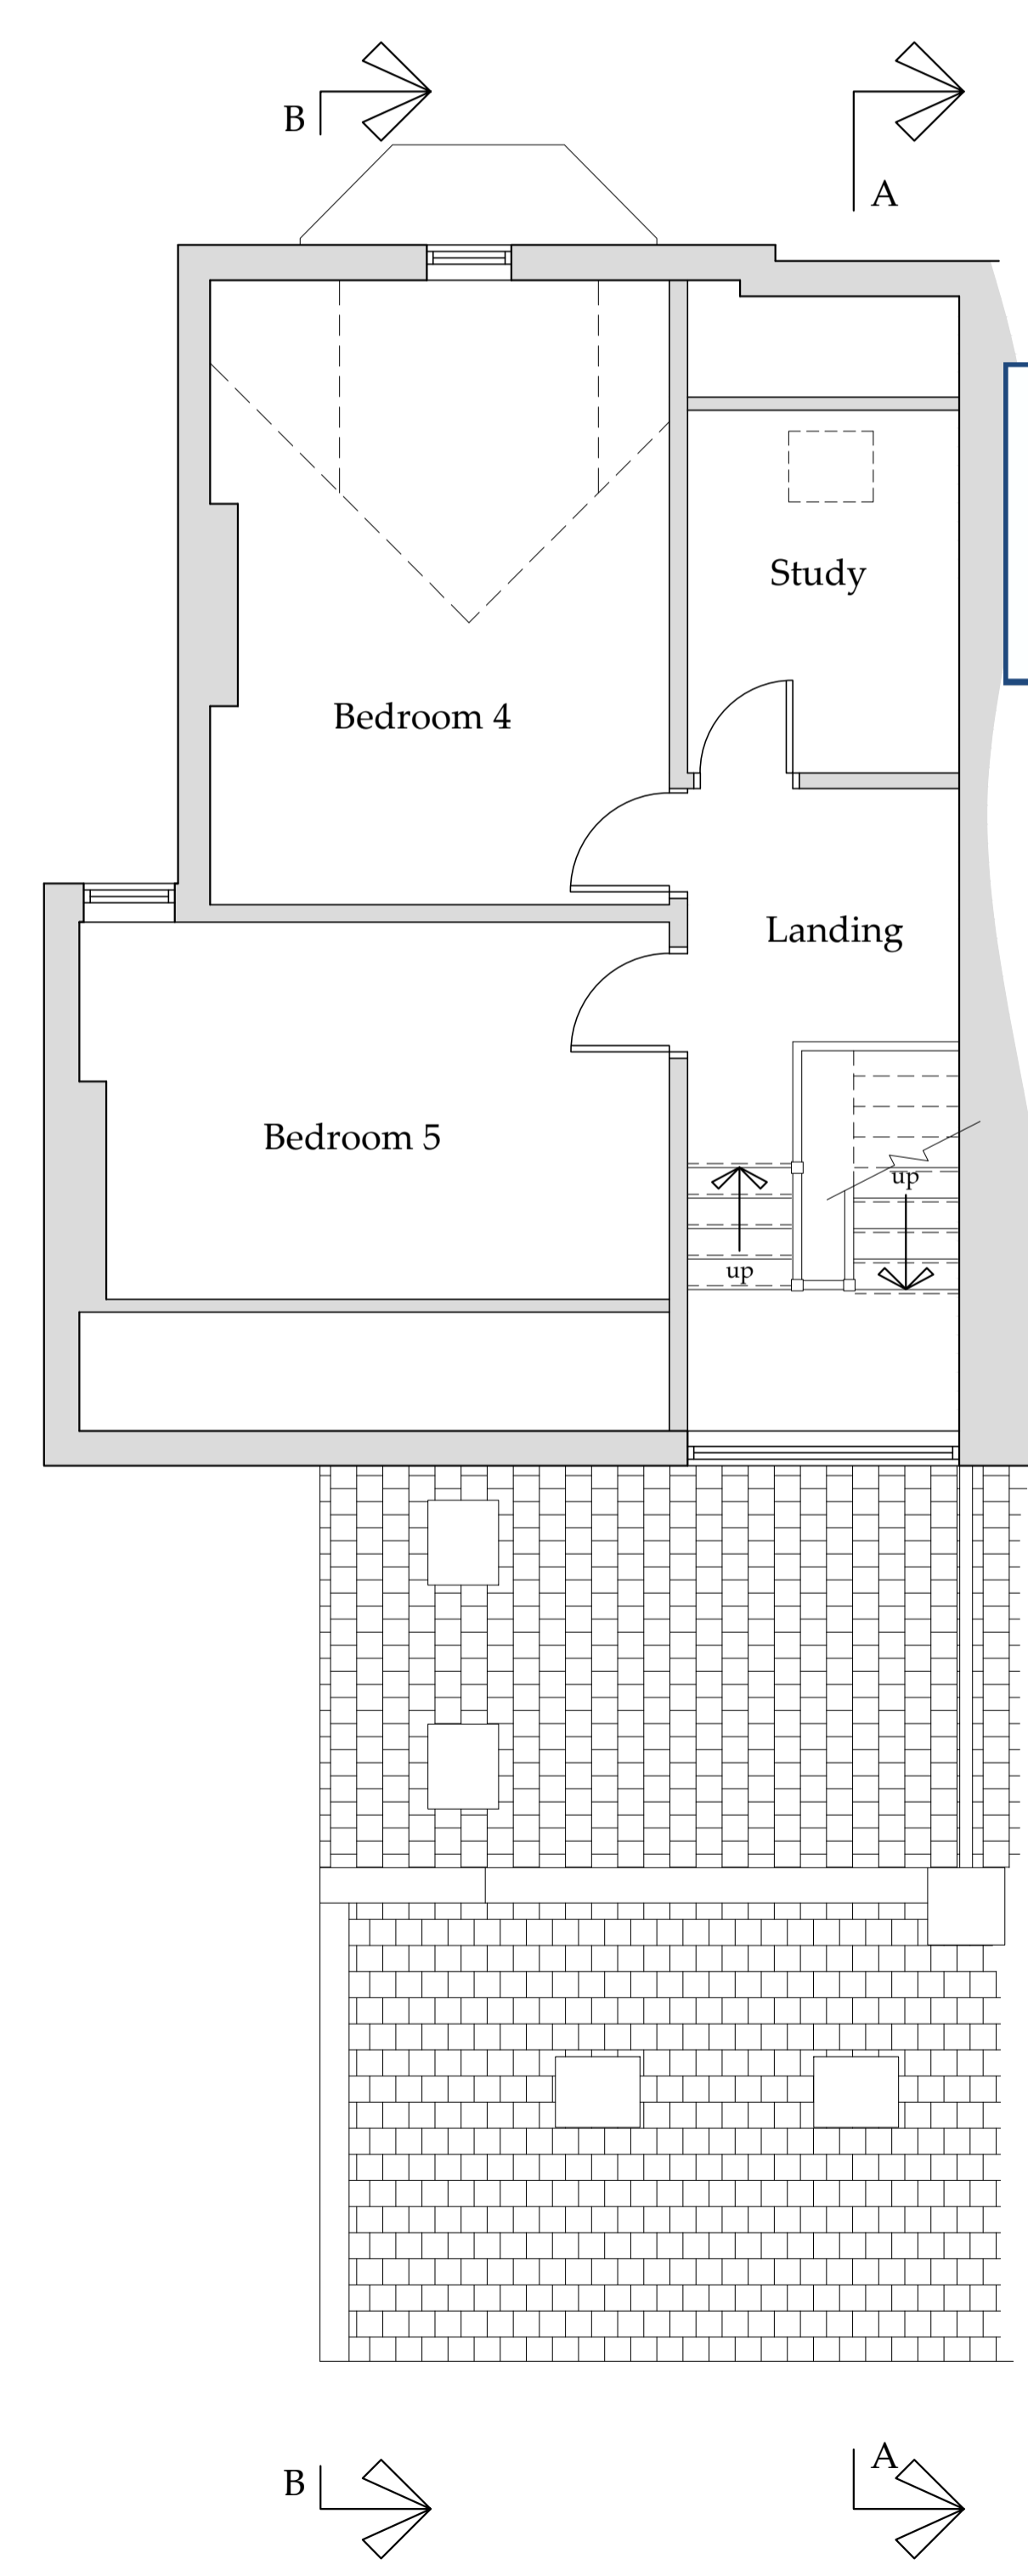

Second Floor Plan
Scale 1:50

NYMNP
14/03/2018

REV	DATE	BY	AMENDMENT
A	26/02/18	CE	Issued for approval

bhd
partnership
Architecture + Engineering
Airy Hill Manor, Waterstead Lane,
Whitby, N. Yorks. YO21 1QB.

CLIENT: Mr & Mrs Parke

PROJECT: Rear extension to Alderside Robin Hoods Bay

DRAWING STATUS: Preliminary


DRAWN: C Eynon CHECKED: N I Duffield

SCALE @ SIZE: 1:50&1:100@ A1 DATE: 26/02/18


DRAWING No: D11326-02A REV: A



Rear Elevation - N
Scale 1:100

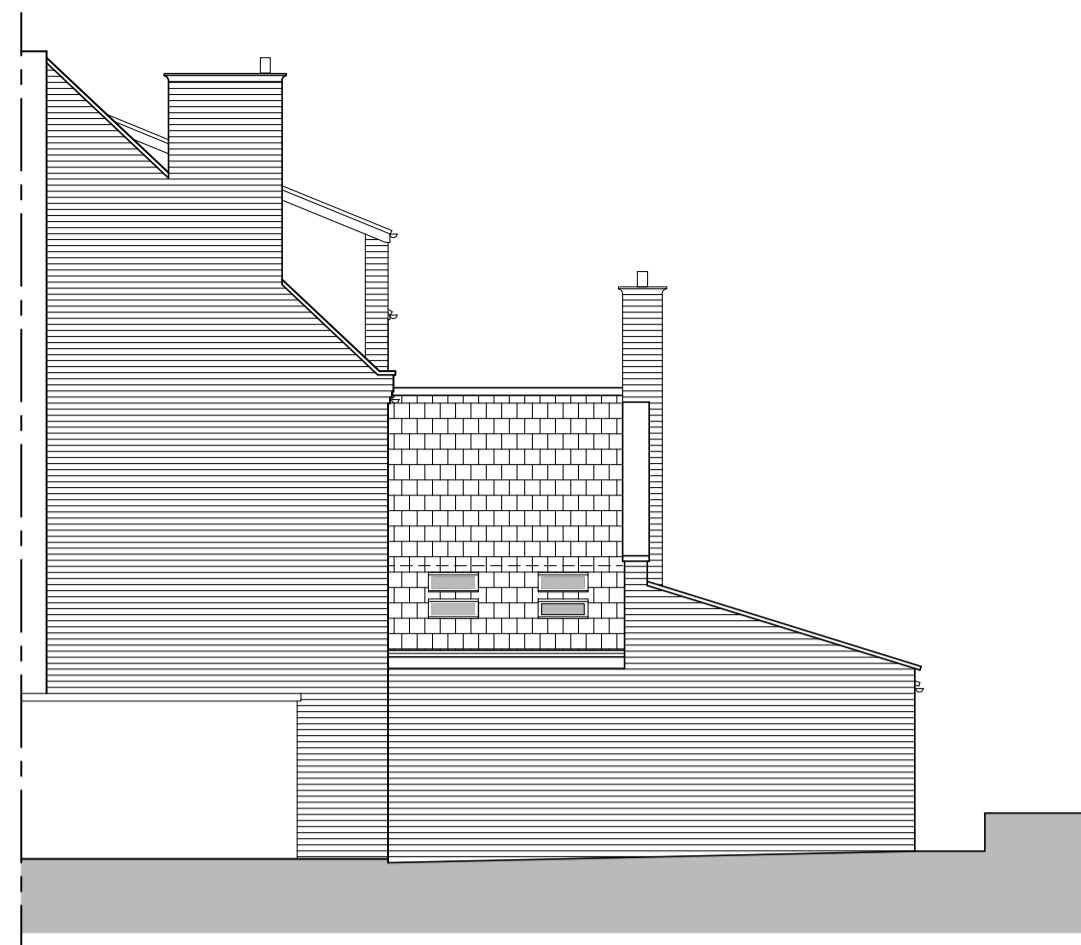

Side Elevation - E
Scale 1:100

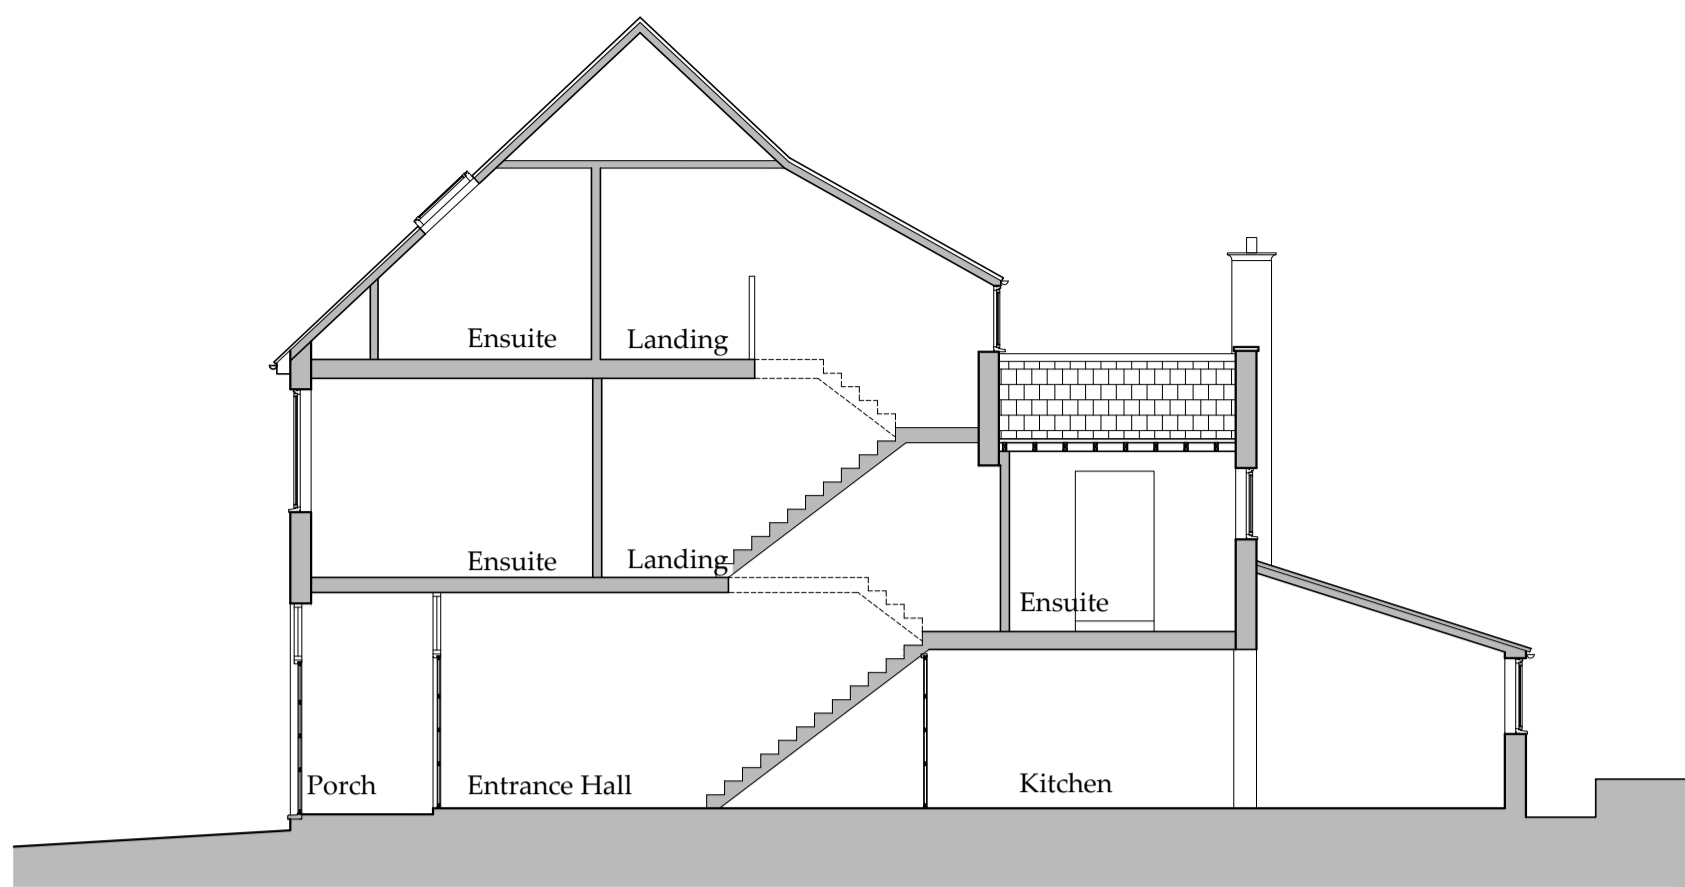


Section A-A
Scale 1:100




Section B-B
Scale 1:100


Do not scale from this drawing, only figured dimensions are to be taken from this drawing.
The contractor must verify all dimensions on site before commencing any work or shop drawings.
The contractor must report any discrepancies before commencing work. If this drawing exceeds the quantities taken in any way, the technician is to be informed before work is initiated.
Work within the construction (design and management) regulations 2015 is not to start until a health & safety plan has been produced. This drawing is copyright and must not be reproduced without consent of BHD Partnership Ltd.
CDM Regulations
Contractor must not start without 'Pre Construction Information' from Principle Designer. If unsure contact BHD.
Contractor must agree the 'Principle Contractor' roll with the client prior to commencement of the works.
Ensure if required under CDM2015 regulations that the project is notified to the HSE.

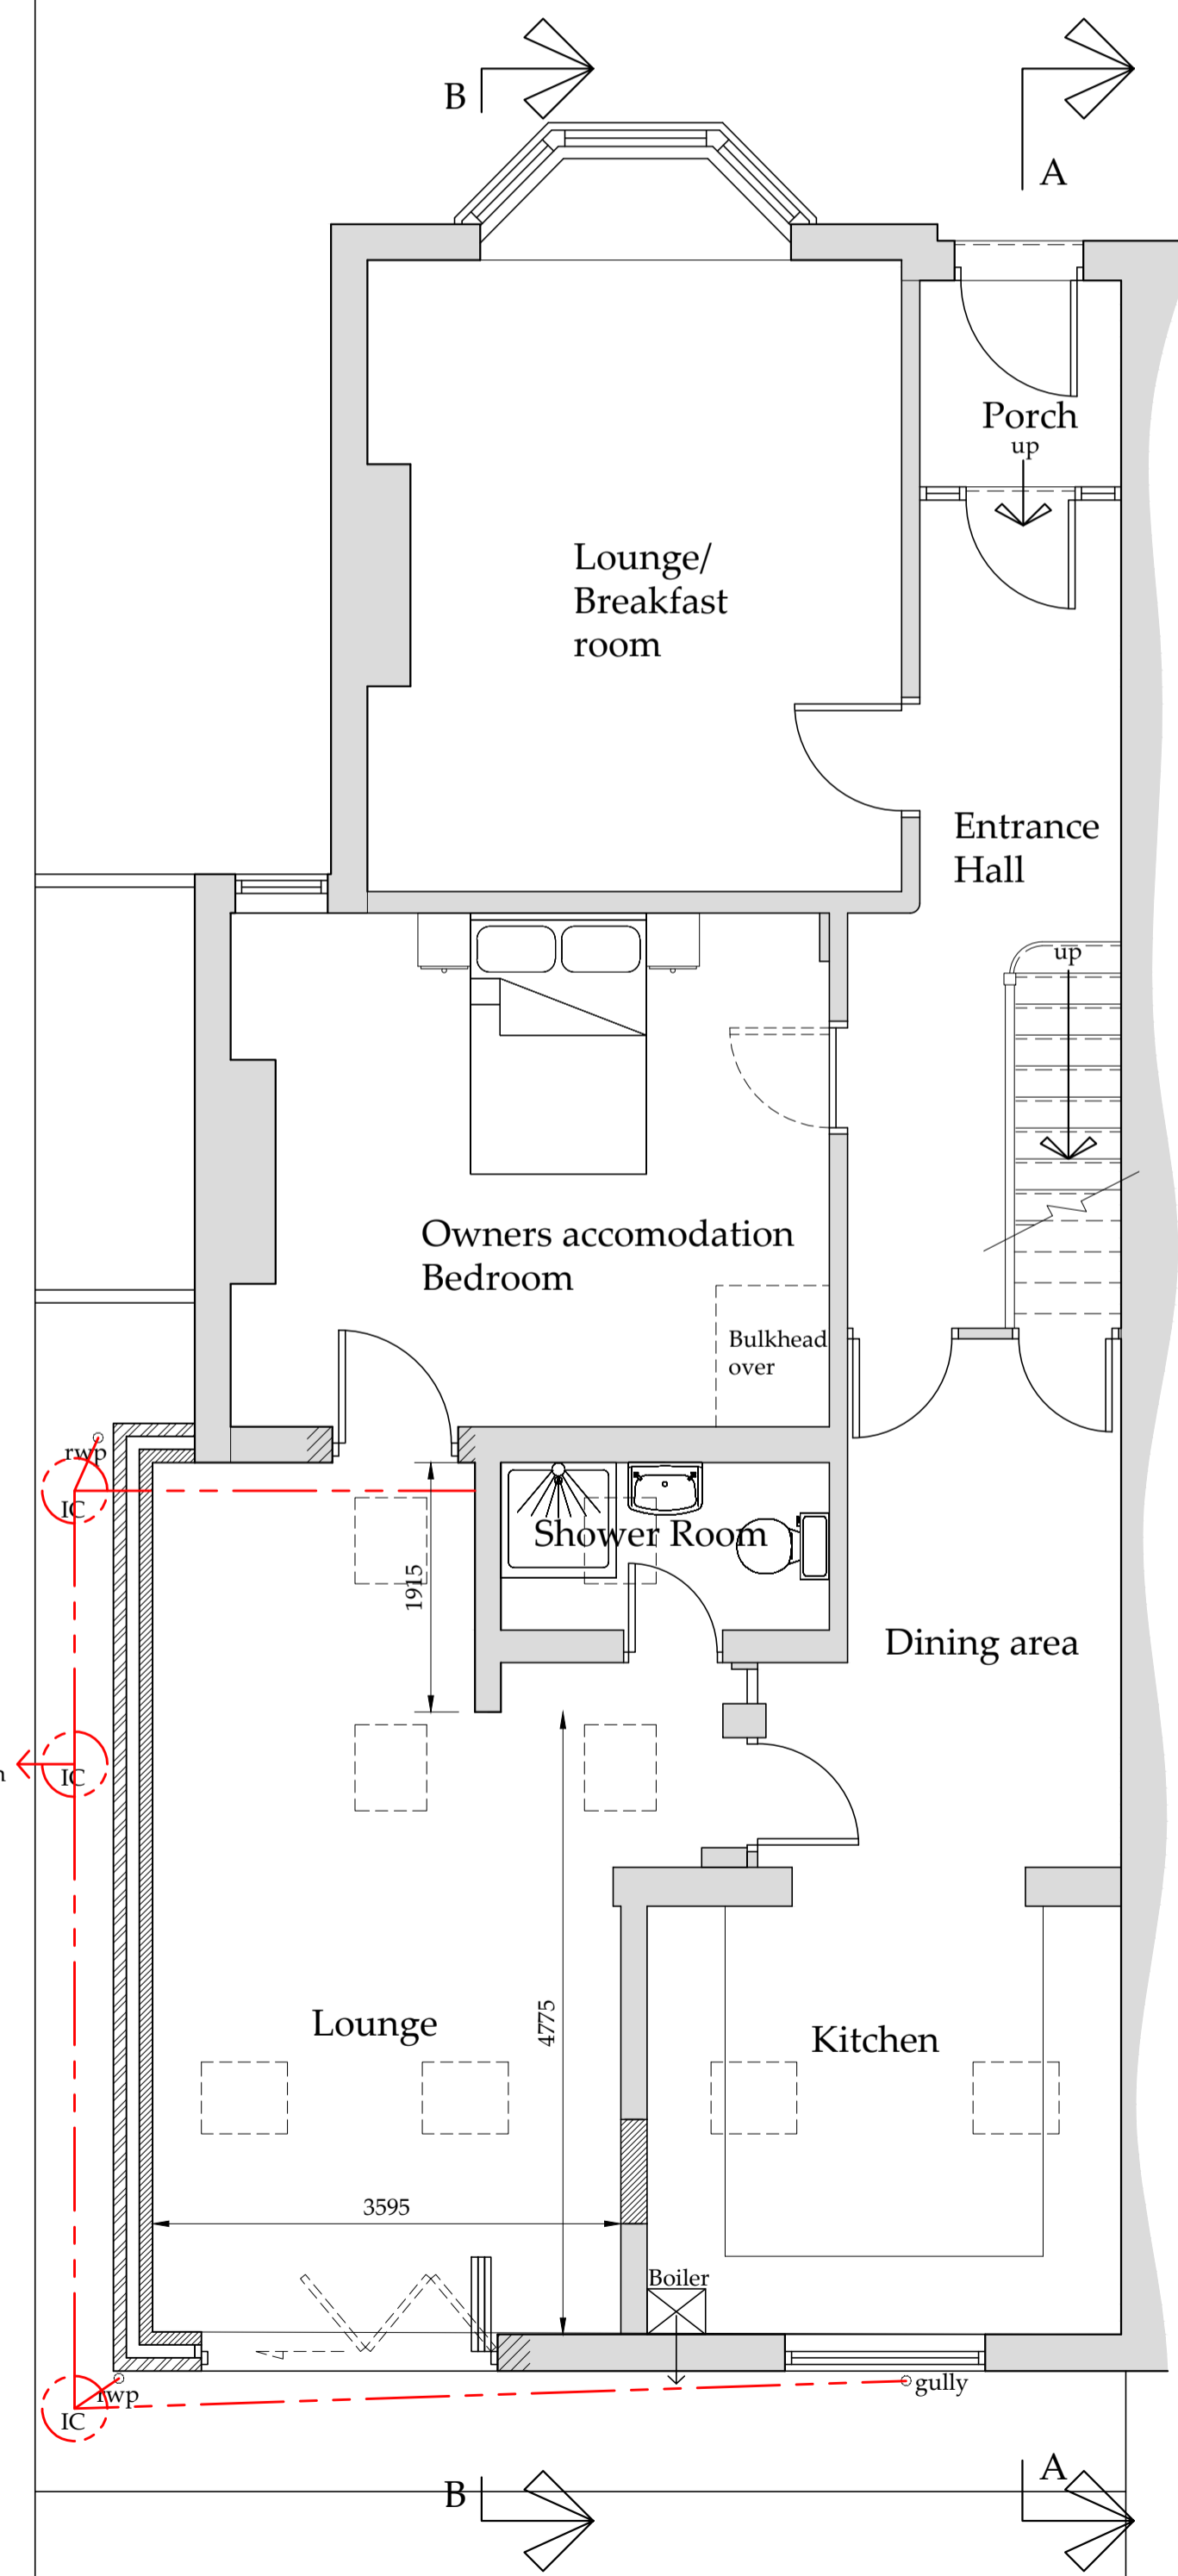

Ground Floor Plan
Scale 1:50

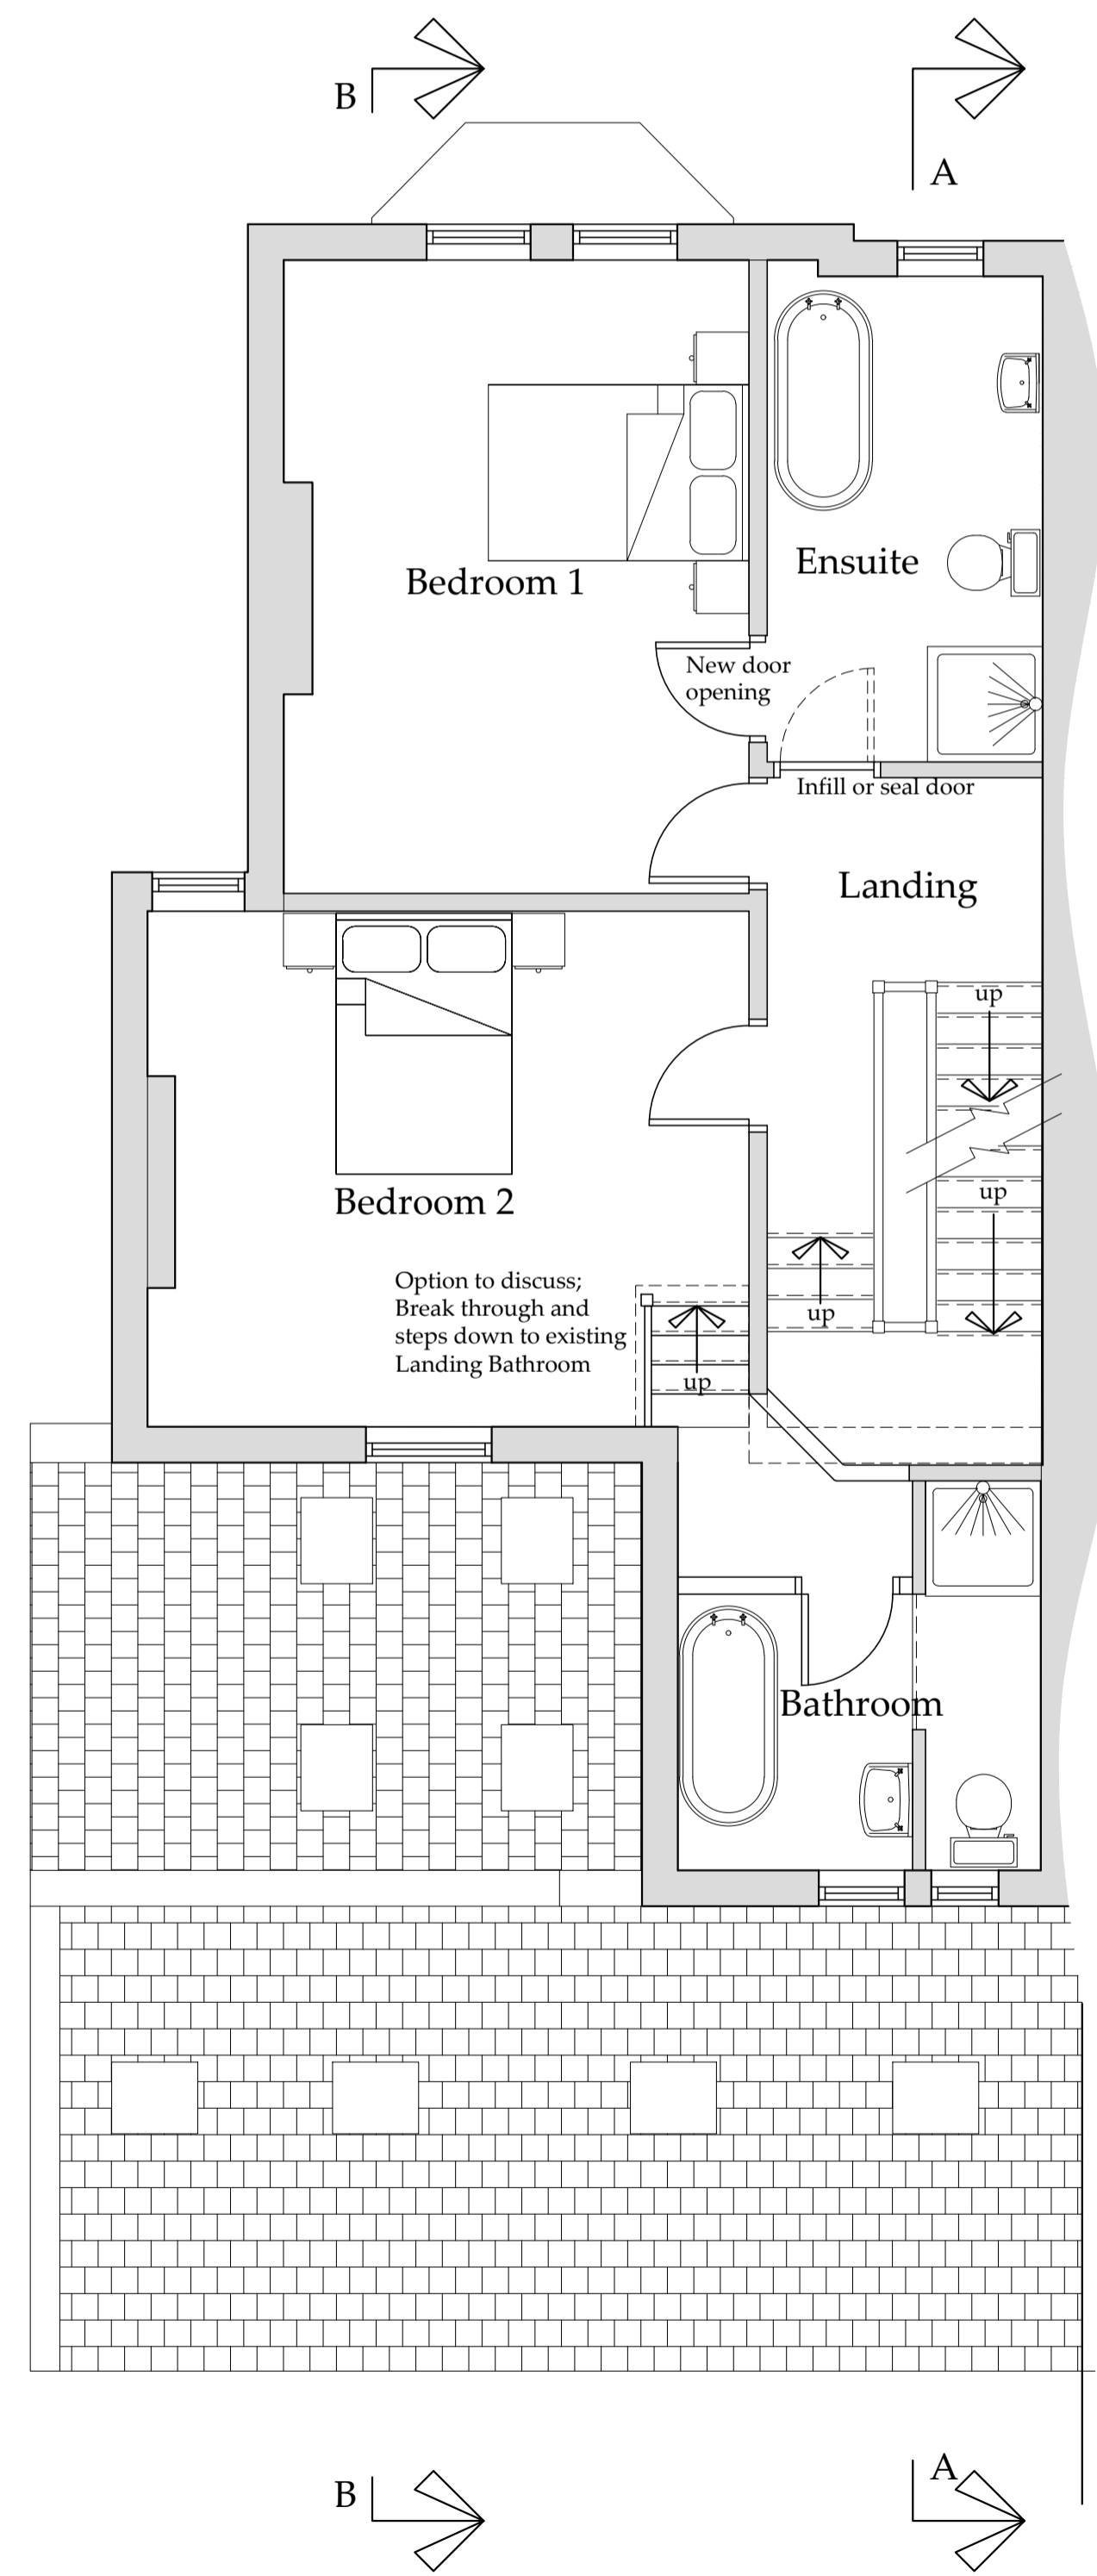

First Floor Plan
Scale 1:50

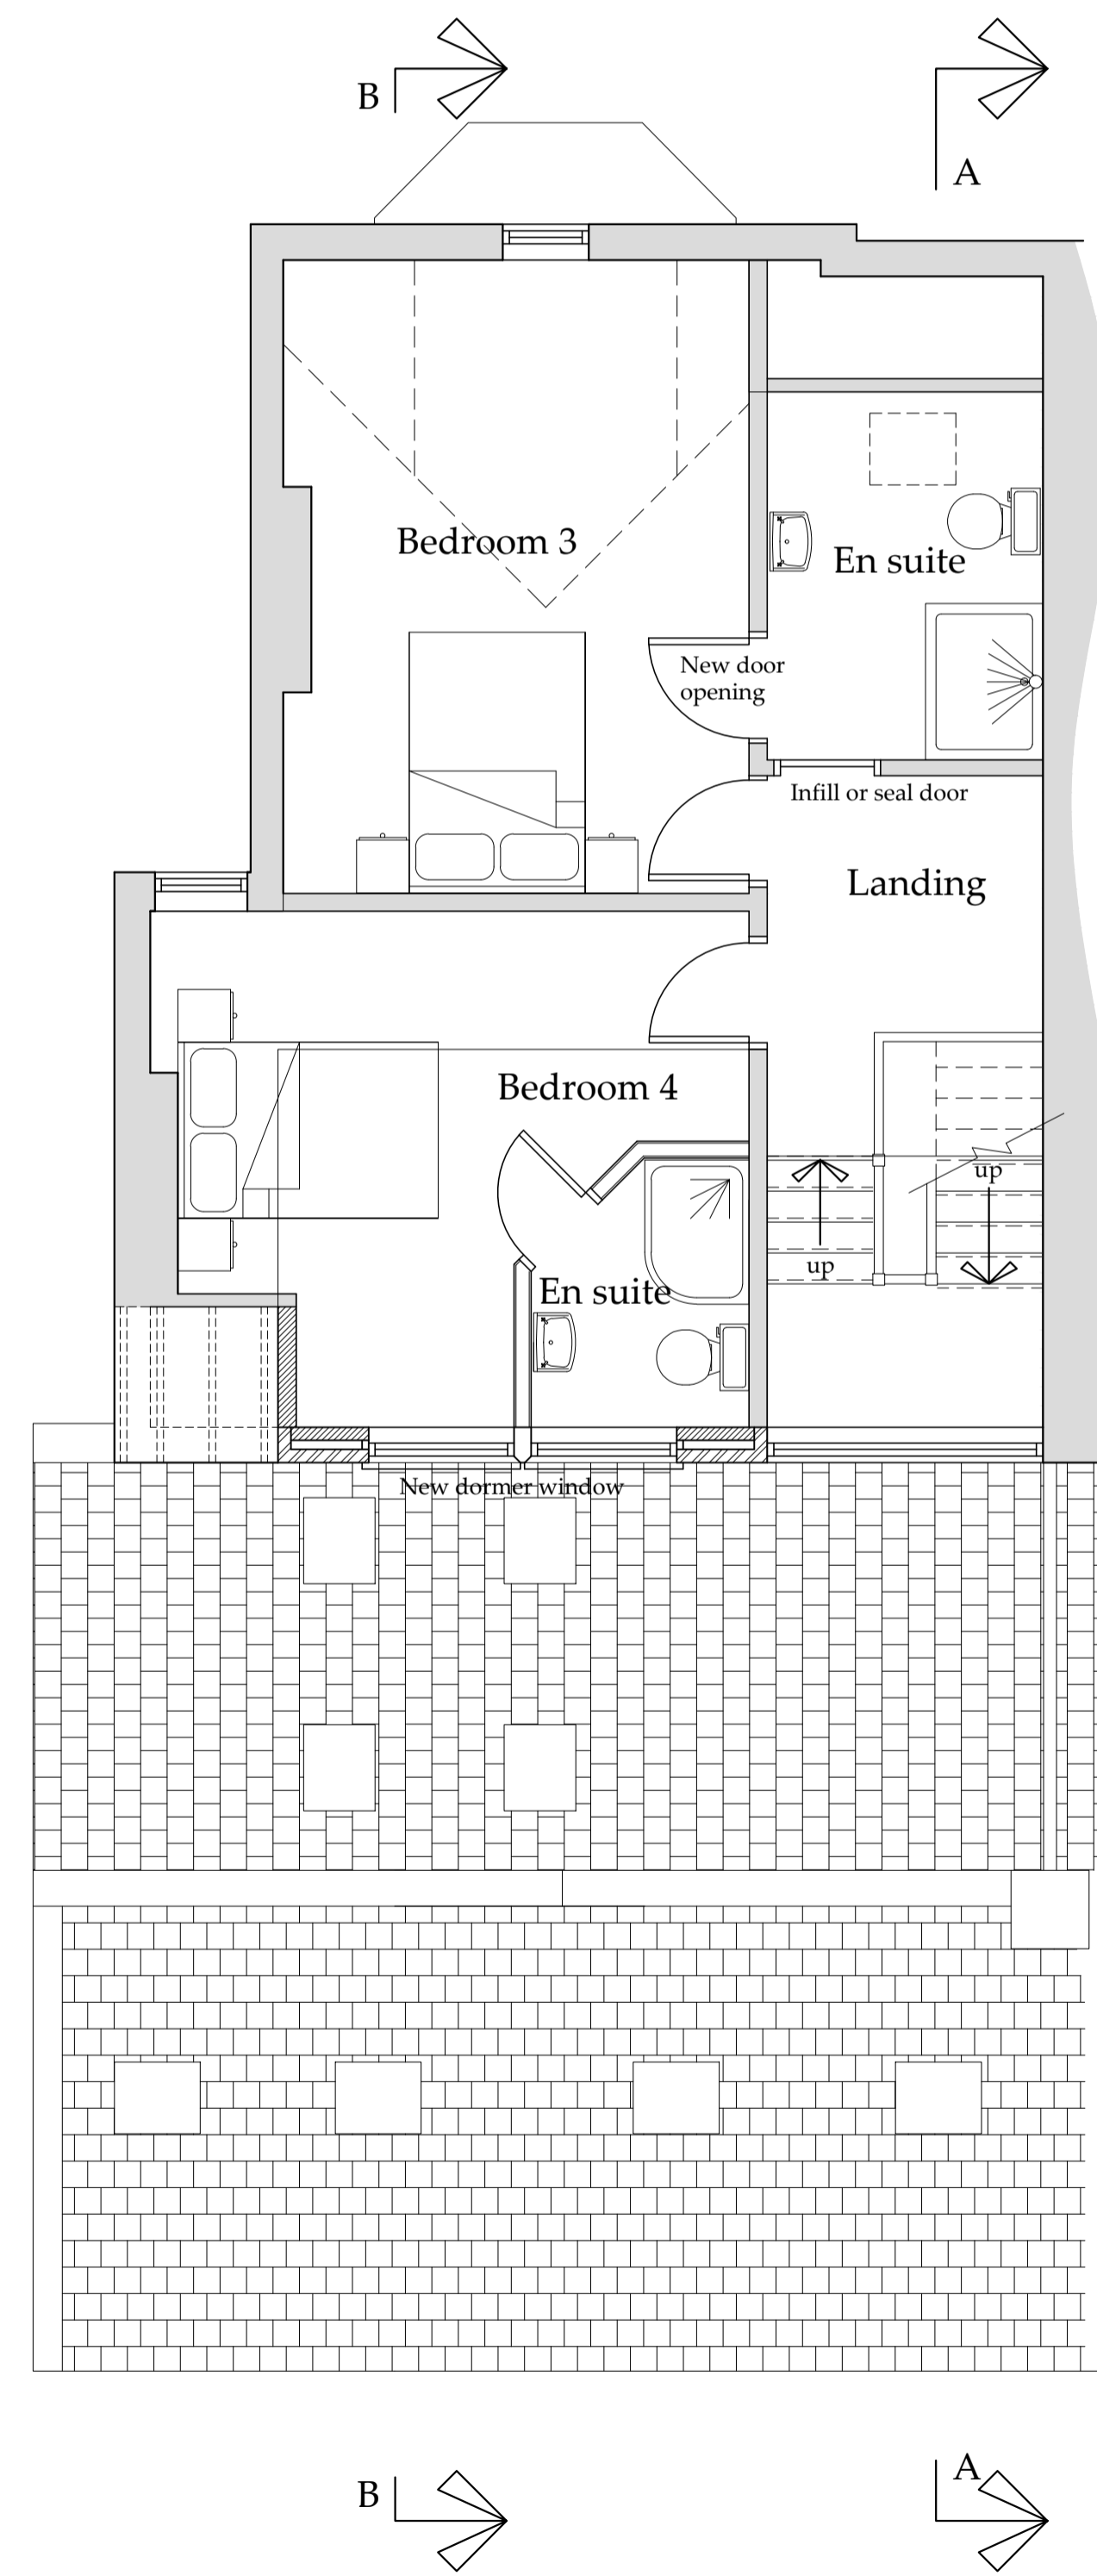

Second Floor Plan
Scale 1:50

Drawing for client and planning consideration only.

REV	DATE	BY	AMENDMENT
B	13/03/18	CE	Amended to suit client
A	06/03/18	CE	Issued for approval

bhd partnership
Architecture + Engineering
Airy Hill Manor, Waterstead Lane,
Whitby, N. Yorks. YO21 1QB.

CLIENT: Mr N Clements & Ms A Parke

PROJECT: Rear extension to Alderside Robin Hoods Bay

DRAWING: Proposed Elevations, Sections and Plans

DRAWING STATUS: Preliminary

DRAWN: C Eynon CHECKED: N I Duffield

SCALE @ SIZE: 1:50&1:100@ A1 DATE: 06/03/18

DRAWING No: D11326-03 REV: B