


ADDITIONAL AMENDMENTS

- Amended layout of buildings/outside areas
- Additional background information
- Amended design
- Revised access arrangements
- Change of description of proposed development - as indicated on the previous page
- Change in site boundaries
- Other (as specified below)

DO NOT SCALE from this drawing. Only figured dimensions are to be taken from this drawing.
 The Contractor must verify all dimensions on site before commencing any work or shop drawings.
 The Contractor must report any discrepancies before commencing work. If this drawing exceeds the quantities taken in any way, the Technician is to be informed before work is initiated.
 Work within The Construction (Design and Management) Regulations 1994 is not to start until a Health & Safety Plan has been produced. This drawing is Copyright and must not be reproduced without consent of BHD Partnership Ltd

NYM/NPA
 - 8 AUG 2007

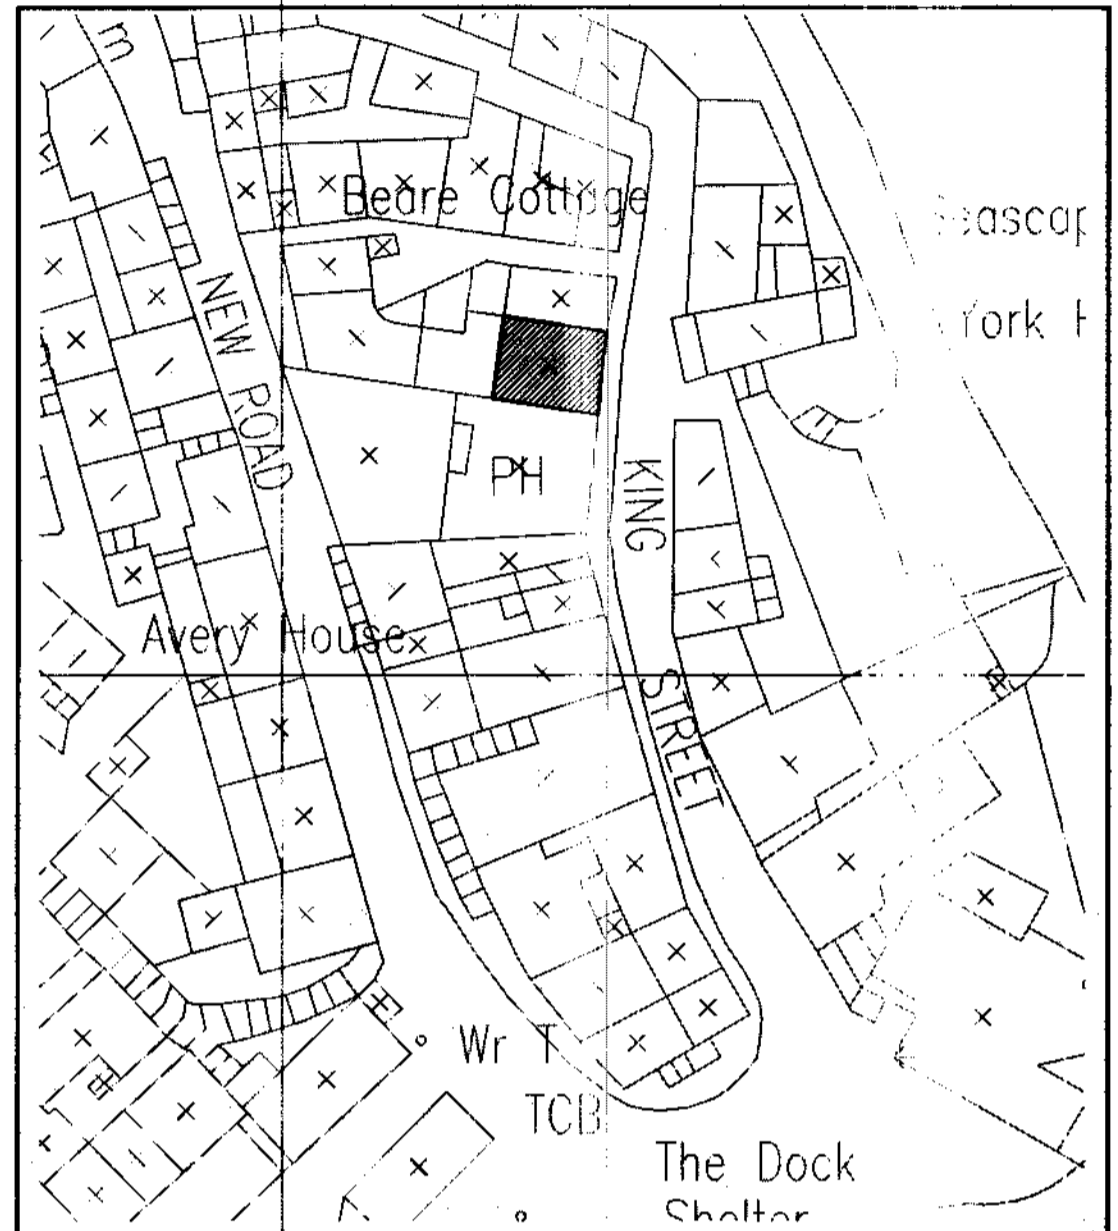

SITE PLAN
 SCALE 1:500


REV	DATE	BY	REVISION	CHKD	APPD
E	AUG07	CE	FRONT DORMER ALTERED	TRH	
D	AUG07	CE	FRONT DORMER ALTERED	TRH	
C	JUL07	CE	ALTERED TO SUIT NYM/NPA	TRH	
B	4/5/07	CE	BALCONY WINDOW ALTERED	TRH	
A	APR07	CE	ISSUED FOR APPROVAL	TRH	

b h d partnership
 Airey Hill Manor, Whitby, North Yorkshire, UK, YO21 1QB.
 Tel: 01947-604871 Fax: 01947-600010
 general@bhdpartnership.com www.bhdpartnership.com


DISCIPLINE: ARCHITECTURAL
 CLIENT: MR I. AND J. LINLEY
 PROJECT: INTERNAL ALTERATIONS TO 12 KING STREET, ROBIN HOODS BAY
 TITLE: EXISTING AND PROPOSED ELEVATIONS WITH SITE PLAN

DESIGNER: C. EYNON CHECKED: T. R. HARRISON APPROVED: _____
 SCALE & SIZE: 1:50 & 1:500@A1 DATE: 10/04/07 DRAWING STATUS: PRELIMINARY
 DRAWING NO: D8948-04 REV: E


PROPOSED

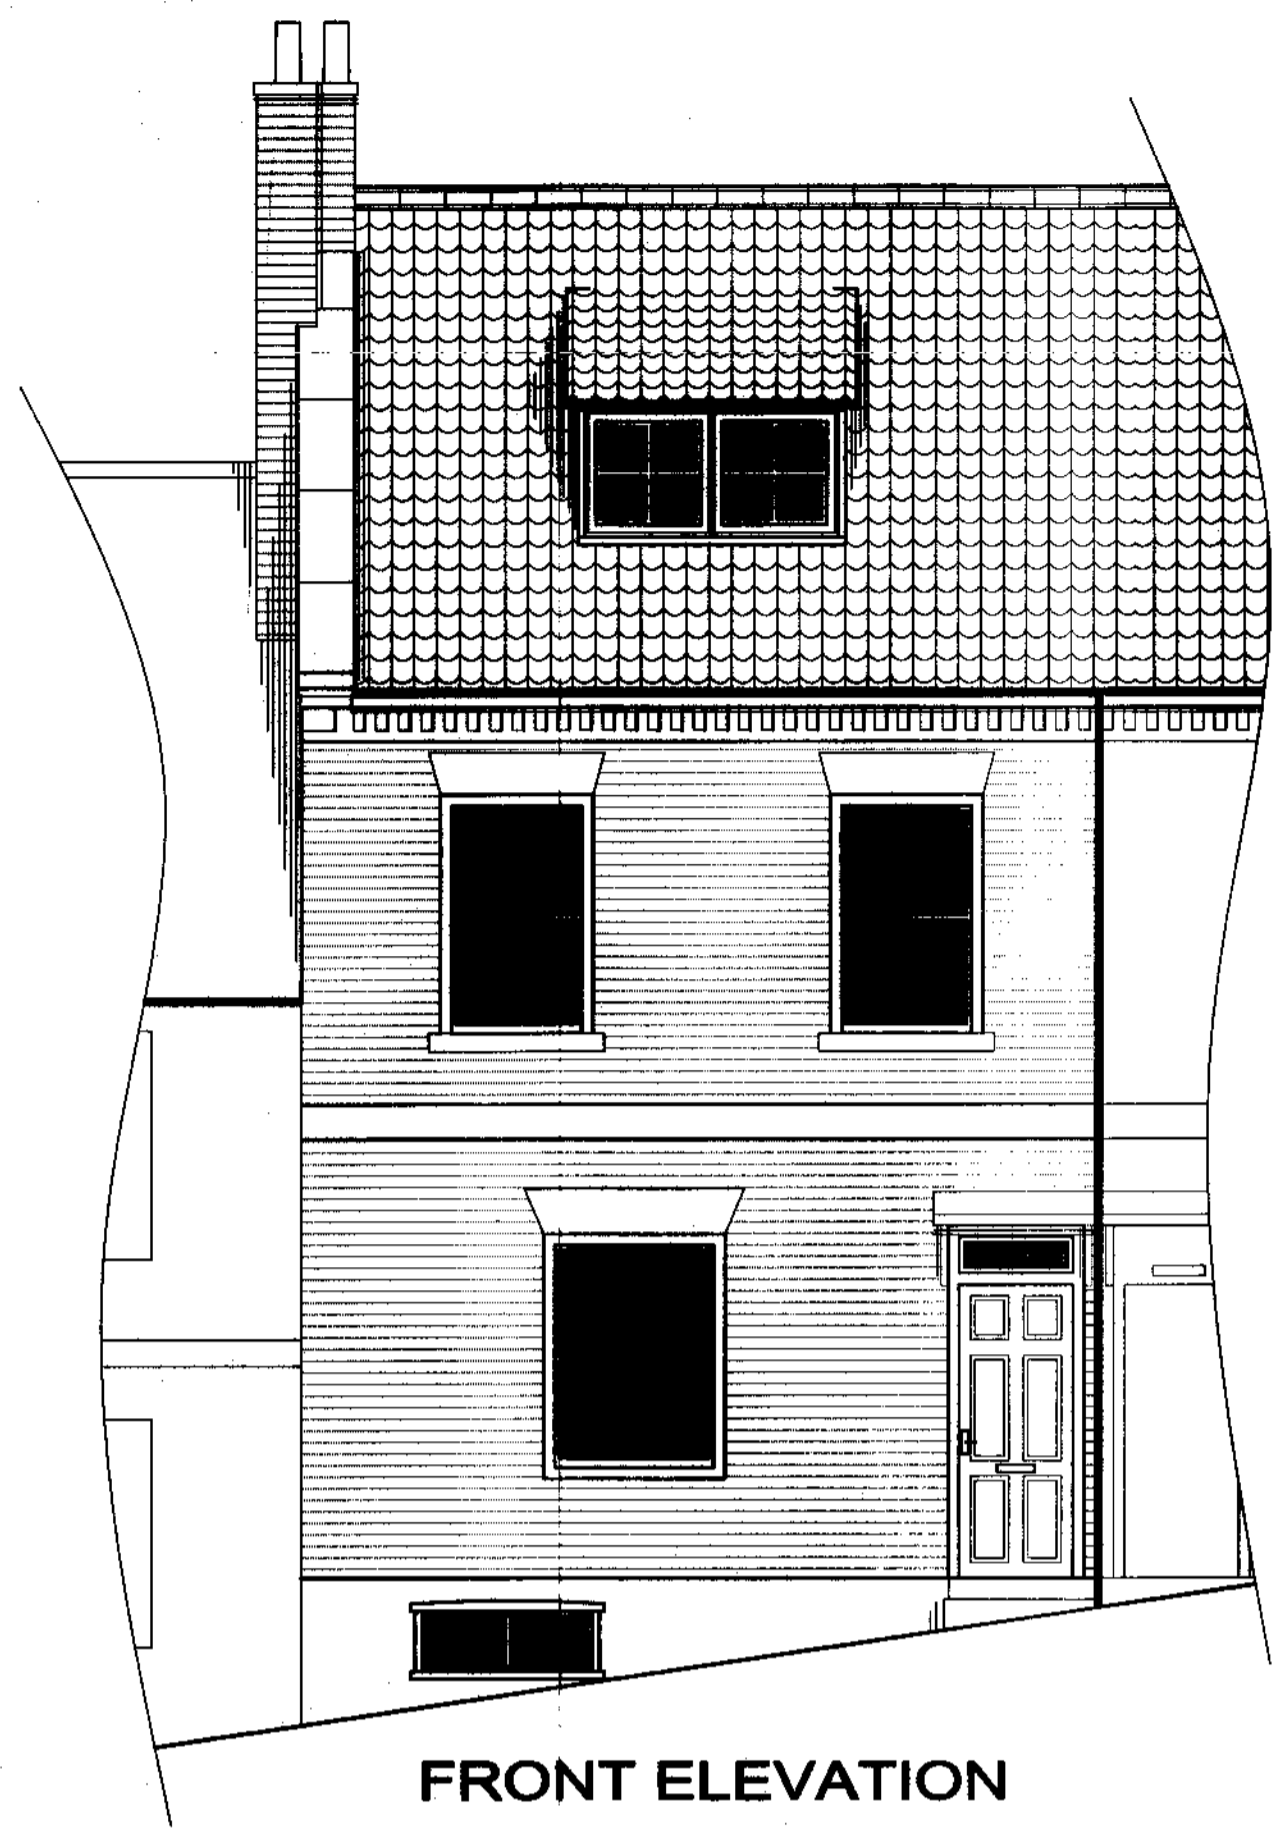


FRONT ELEVATION

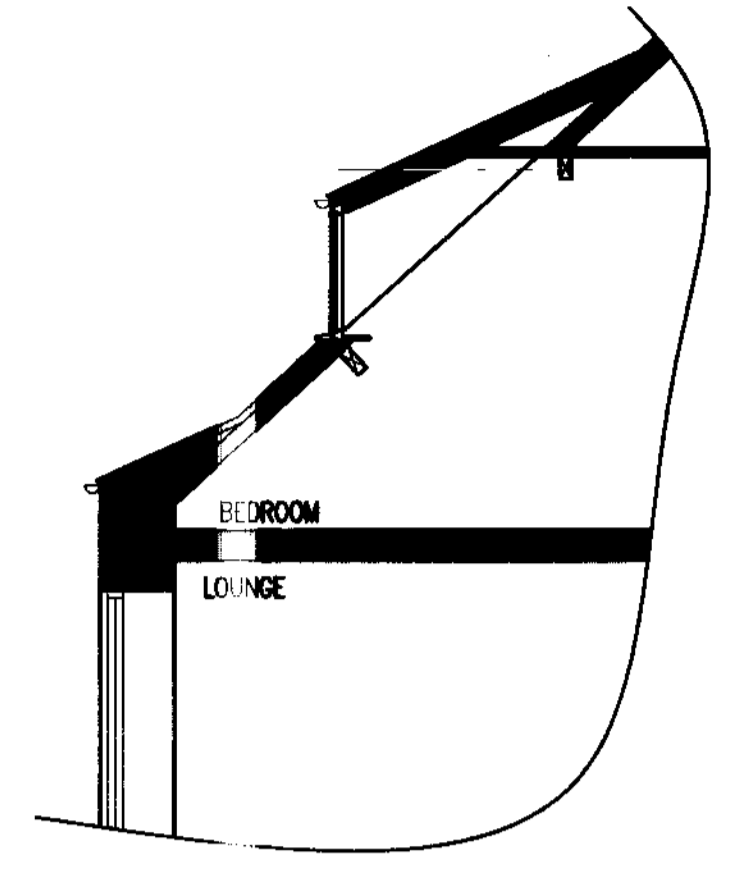


SECTION THROUGH FRONT DORMER

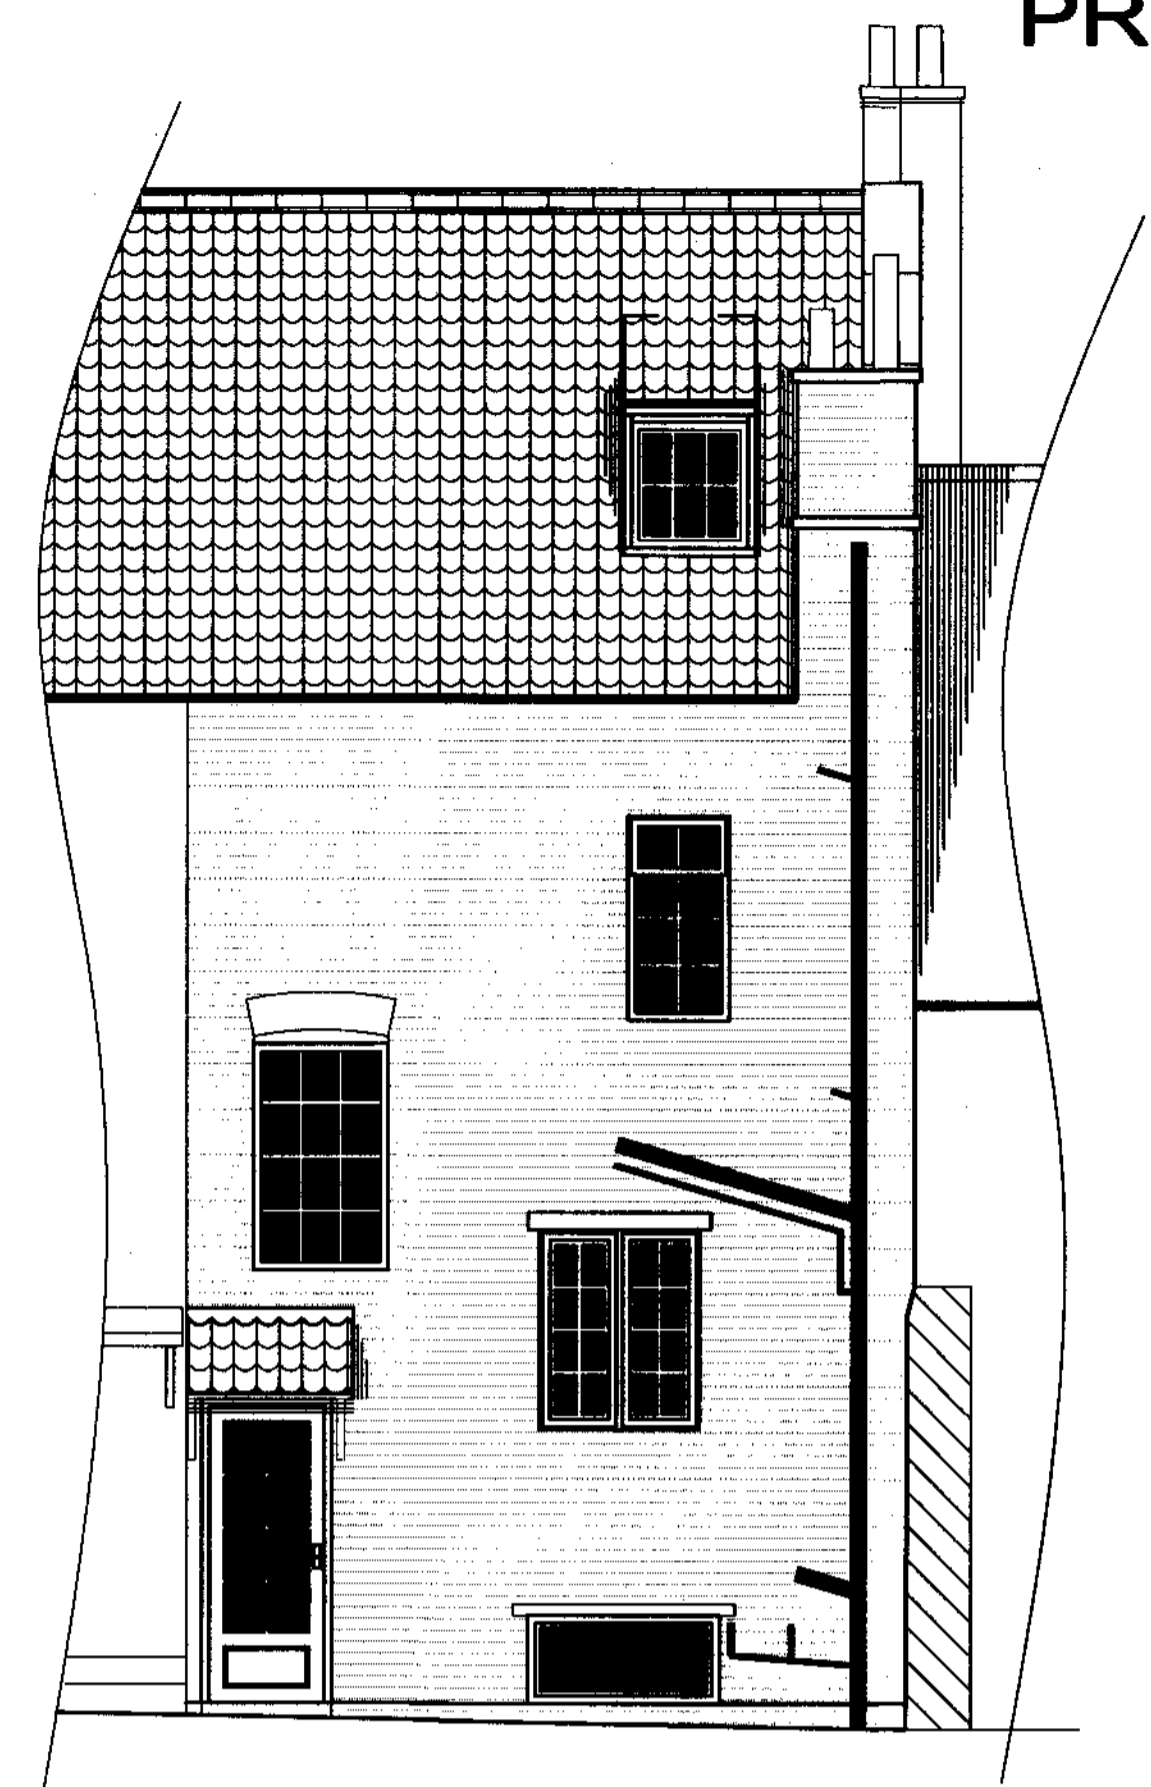


REAR ELEVATION

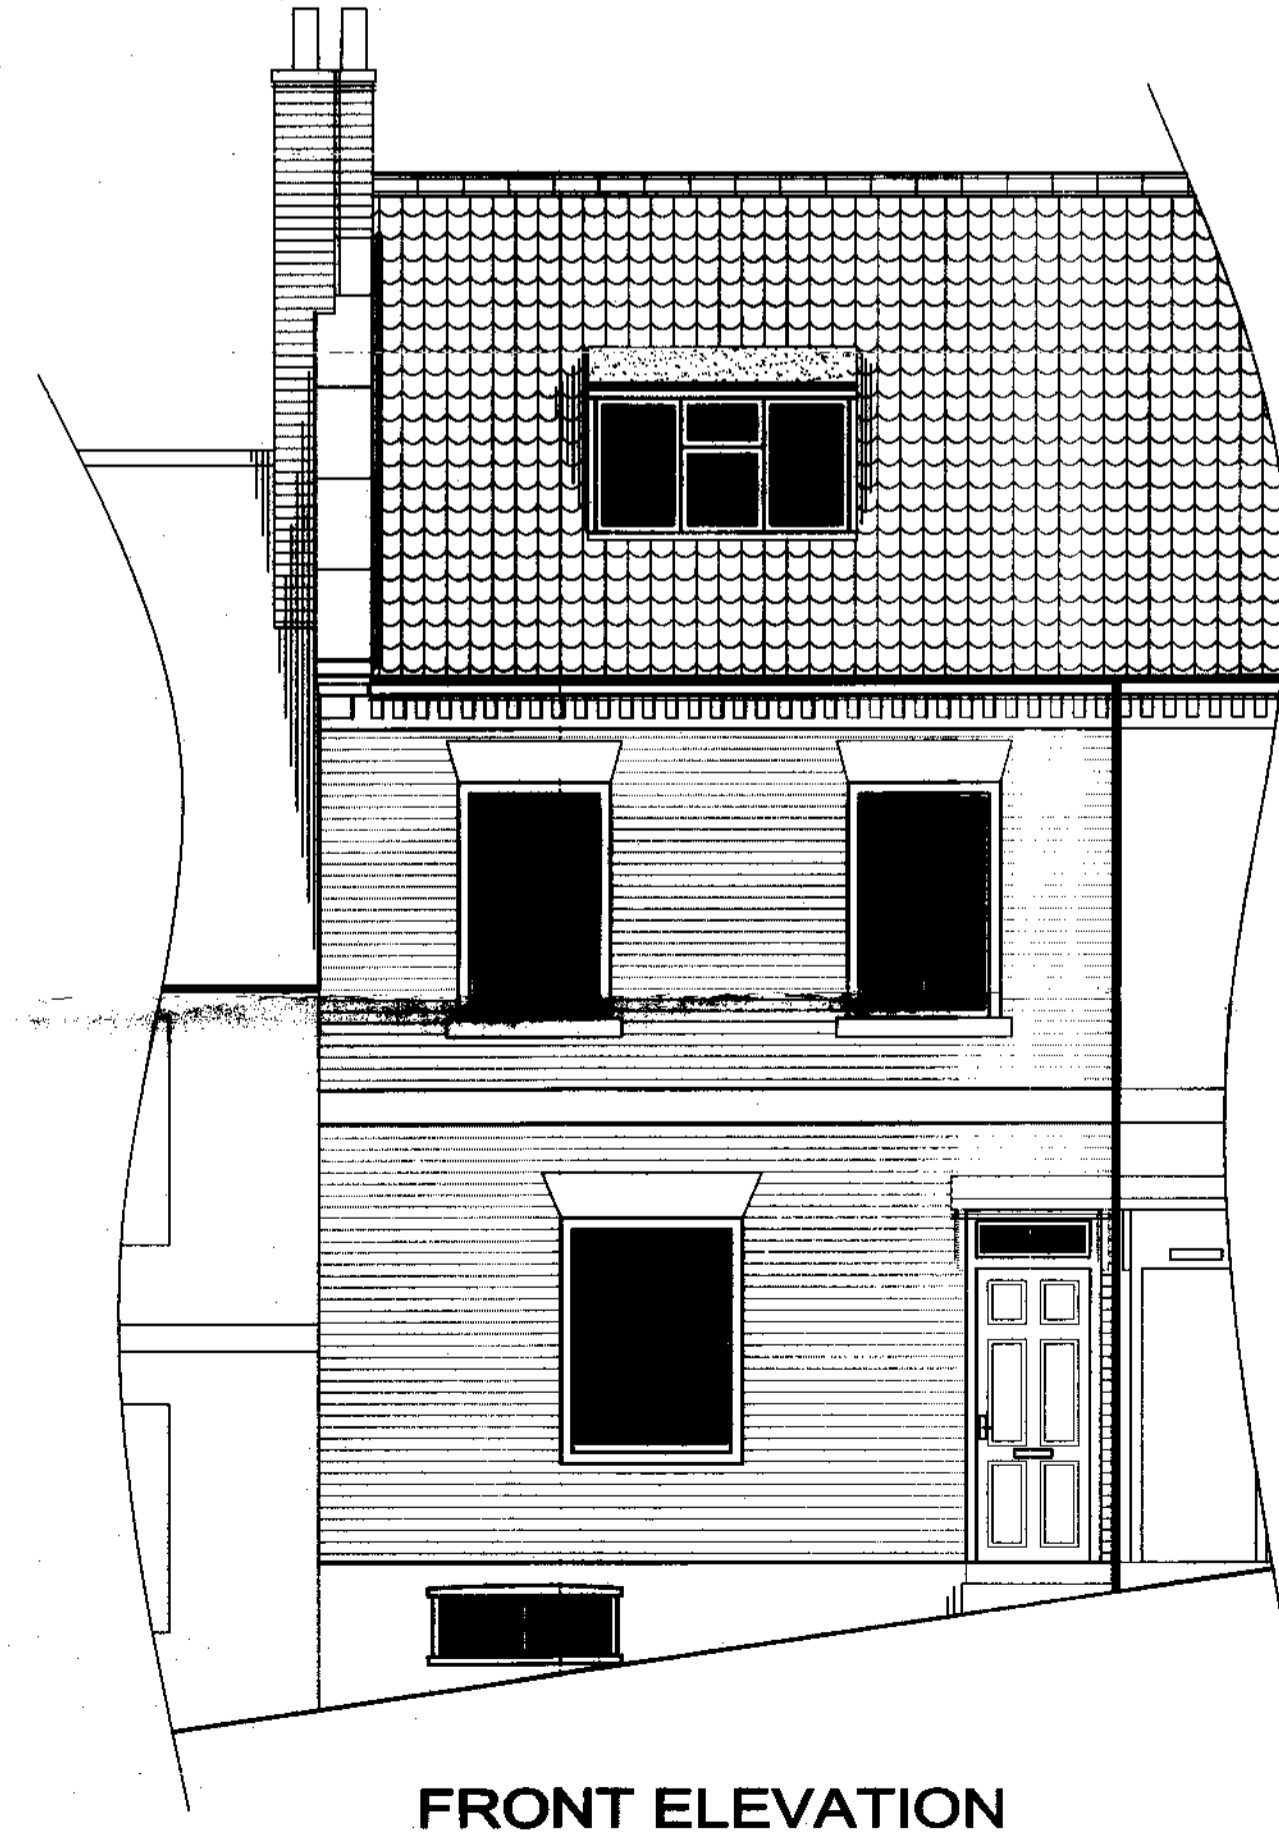

FRONT ELEVATION

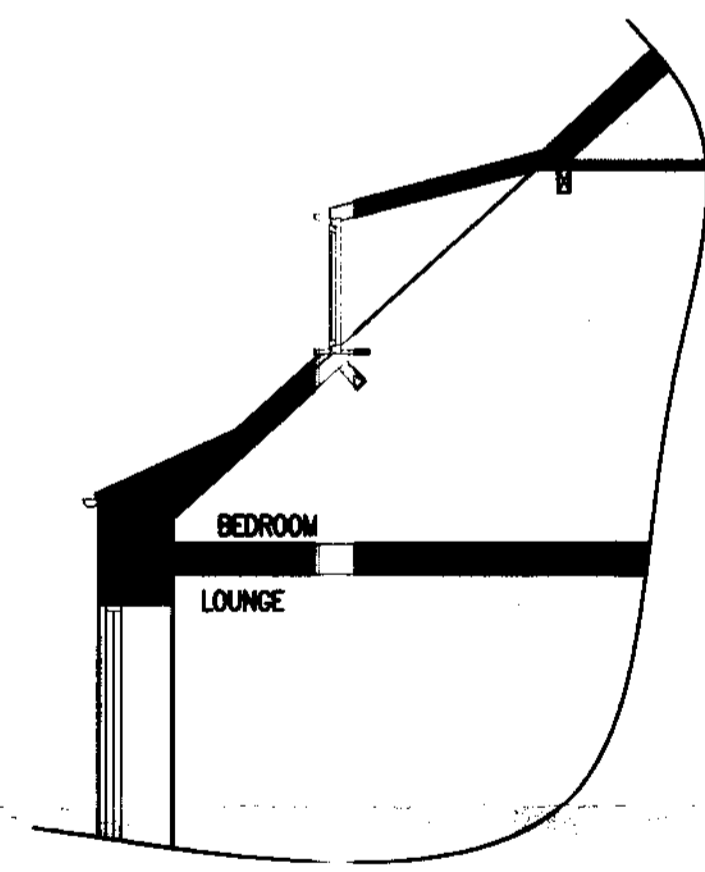

SECTION THROUGH FRONT DORMER

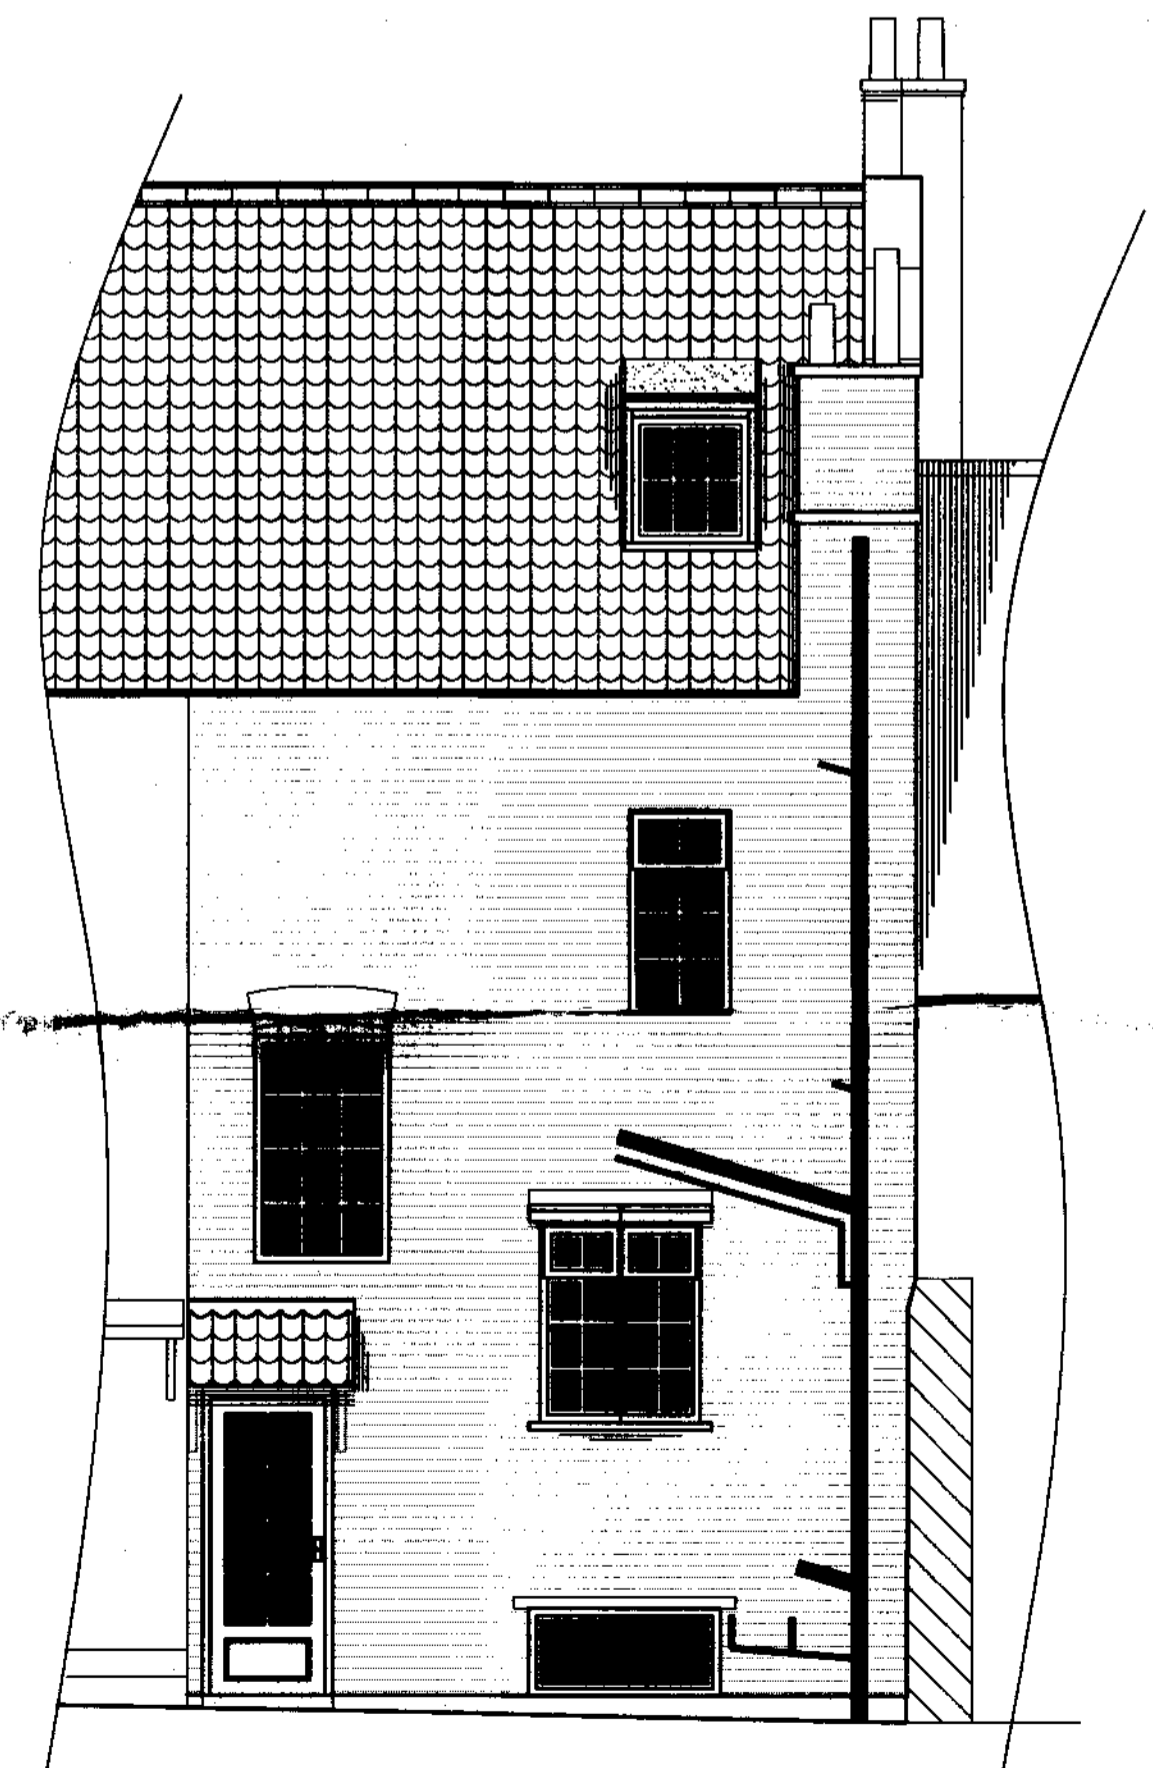

REAR ELEVATION

EXISTING