



ADDITIONAL AMENDMENTS

- Amended layout of buildings/outside areas
- Additional background information
- Amended design
- Revised access arrangements
- Change of description of proposed development - as indicated on the previous page
- Change in site boundaries
- Other (as specified below)

EXISTING NORTH ELEVATION
SCALE 1:100

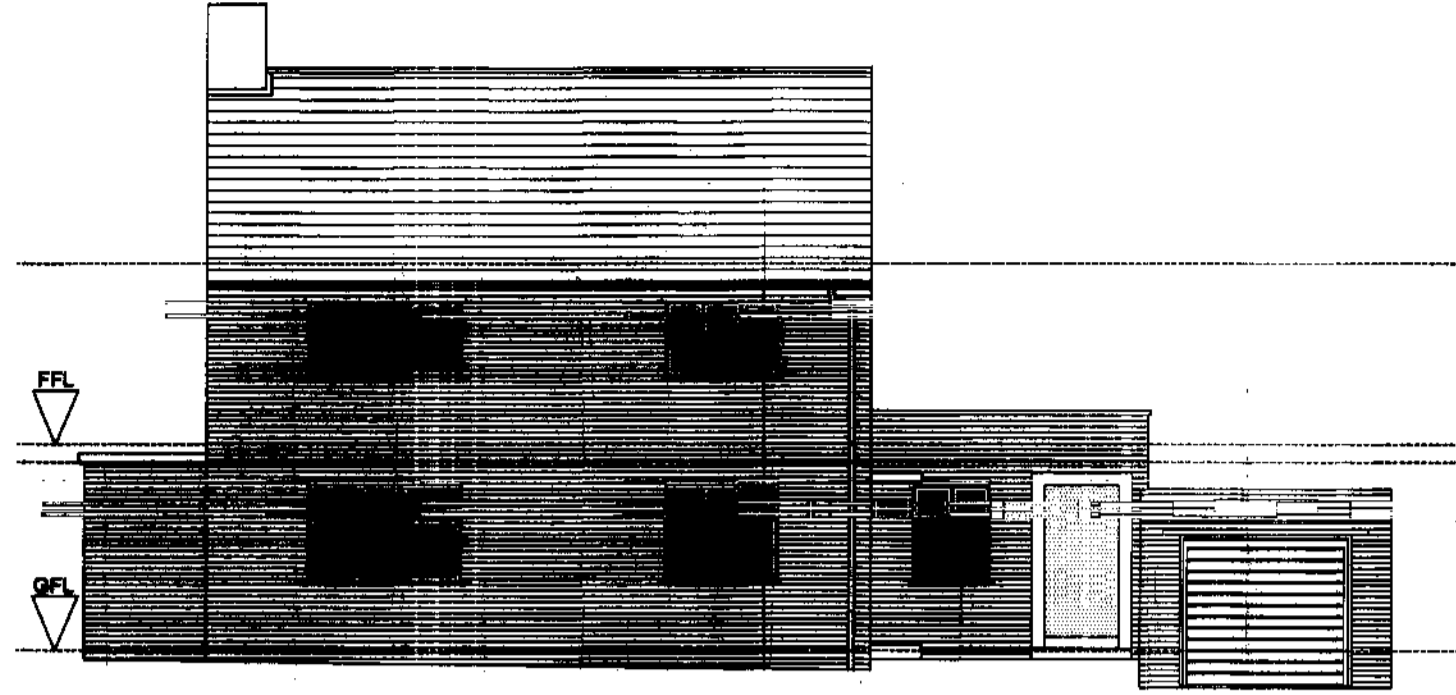


EXISTING FIRST FLOOR PLAN
SCALE 1:100

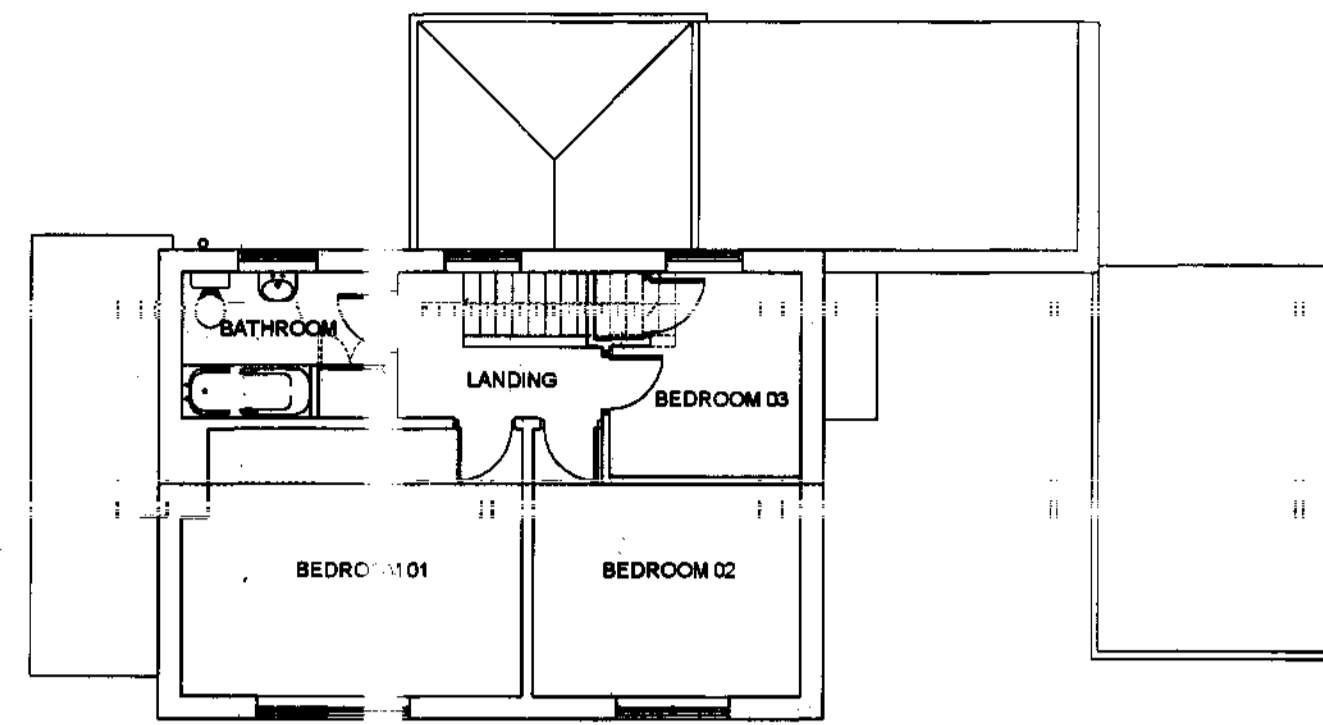


PROPOSED NORTH ELEVATION
SCALE 1:100



EXISTING EAST ELEVATION
SCALE 1:100

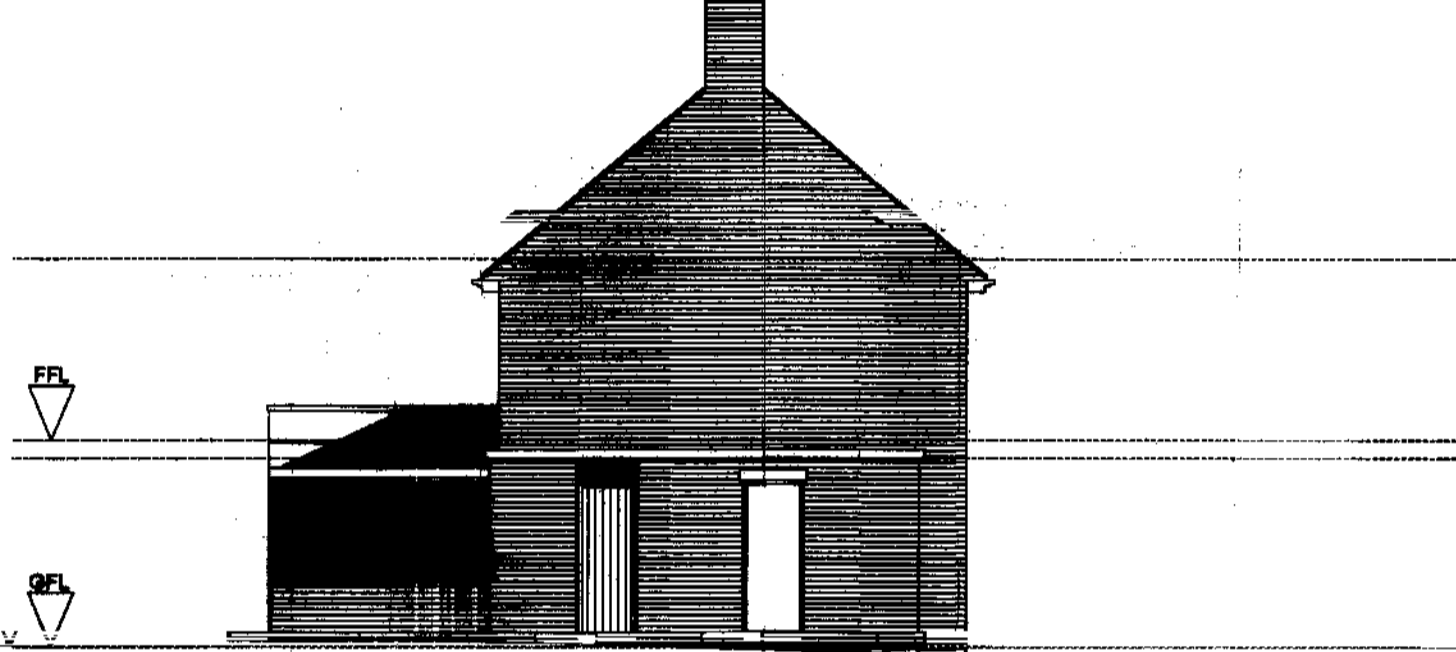

EXISTING GROUND FLOOR PLAN
SCALE 1:100

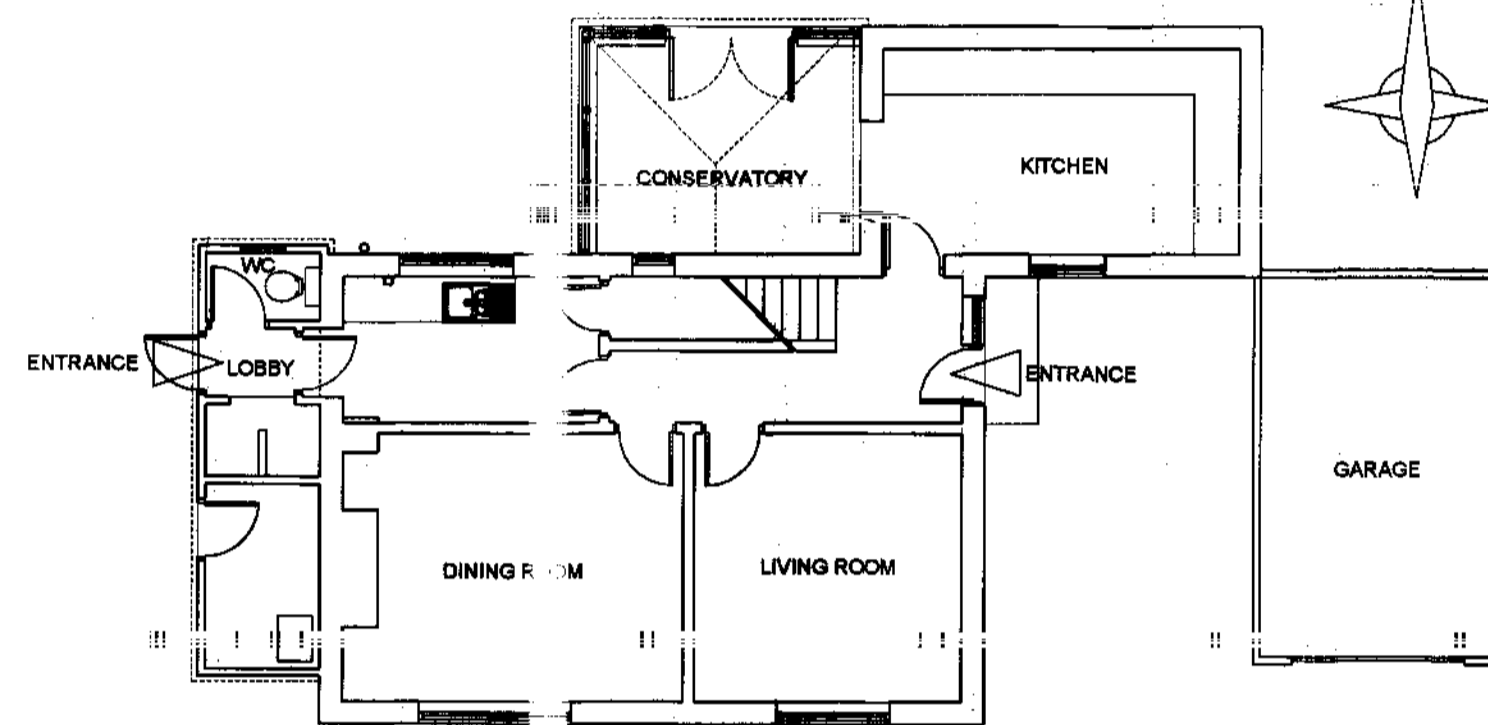


PROPOSED EAST ELEVATION
SCALE 1:100




DRAWING STATUS: PLANNING APPLICATION
DRAWN BY: JMW
DATE: 28 AUGUST 2007

DRAWING NOTES:
AMENDED
Note bedroom 2 on ground floor now a study.

EXISTING ROOF PLAN
SCALE 1:200

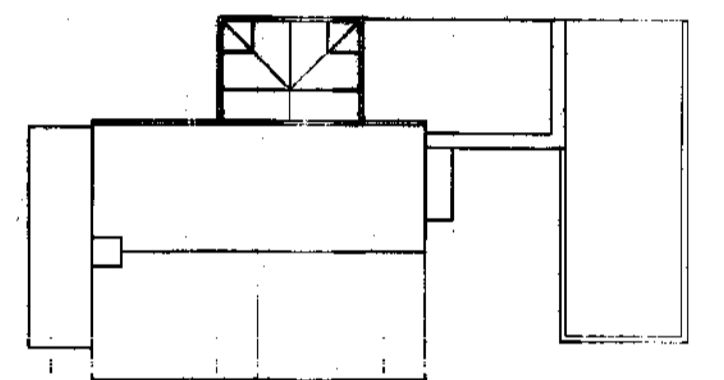


PROPOSED ROOF PLAN
SCALE 1:200

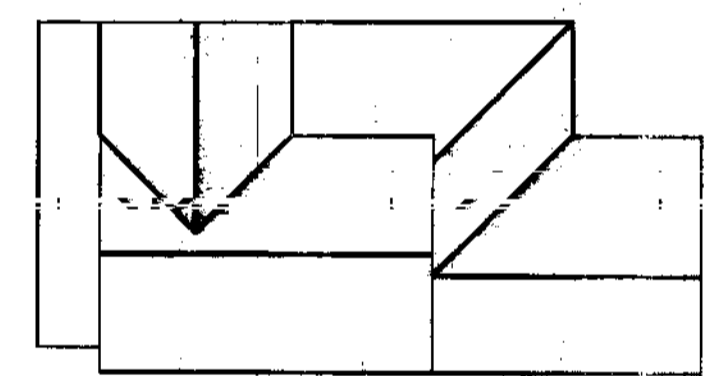

EXISTING SOUTH ELEVATION
SCALE 1:100



PROPOSED FIRST FLOOR PLAN
SCALE 1:100
JULIET BALCONY

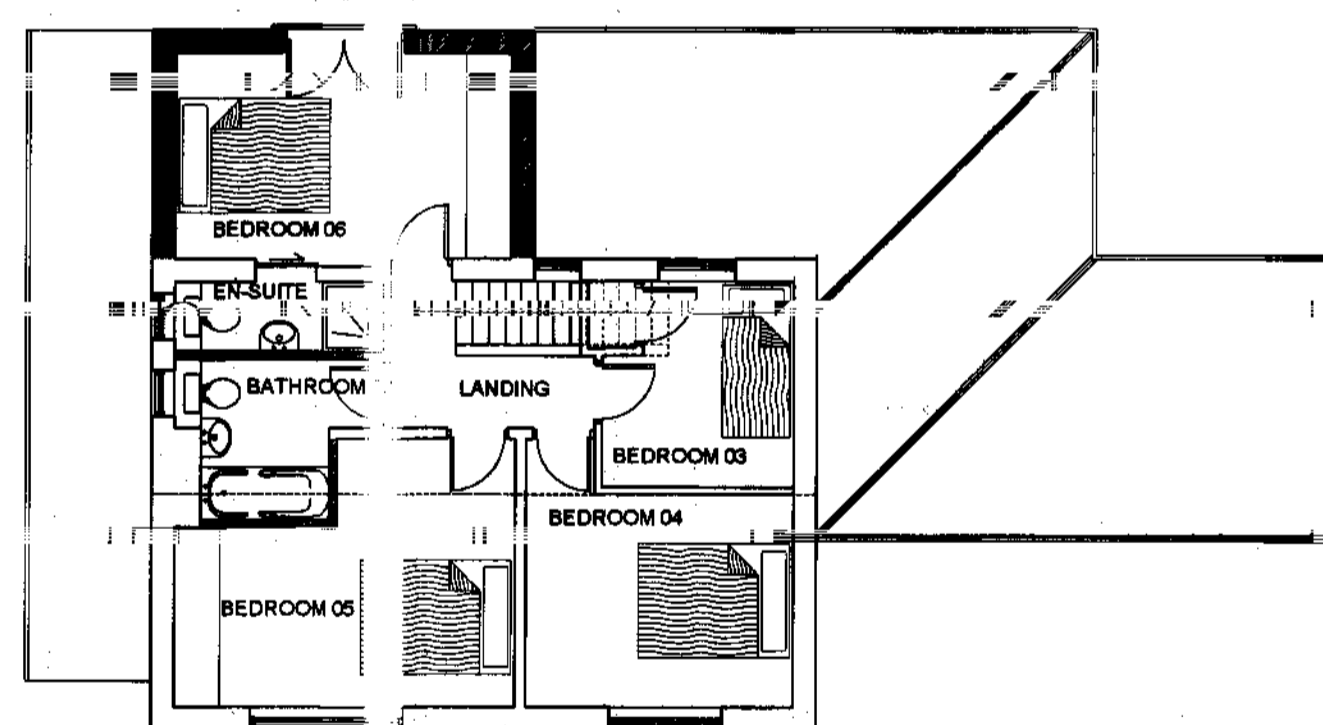


PROPOSED SOUTH ELEVATION
SCALE 1:100




HATCHING REPRESENTS NEW WALLS

REVISION:
REVISION A. 21 OCTOBER 2007. JFD
Bedroom 2, Juliet balcony, study, conservatory, garage, and conservatory
by SBC Environmental Health in their letter dated 25 September 2007.

EXISTING WEST ELEVATION
SCALE 1:100

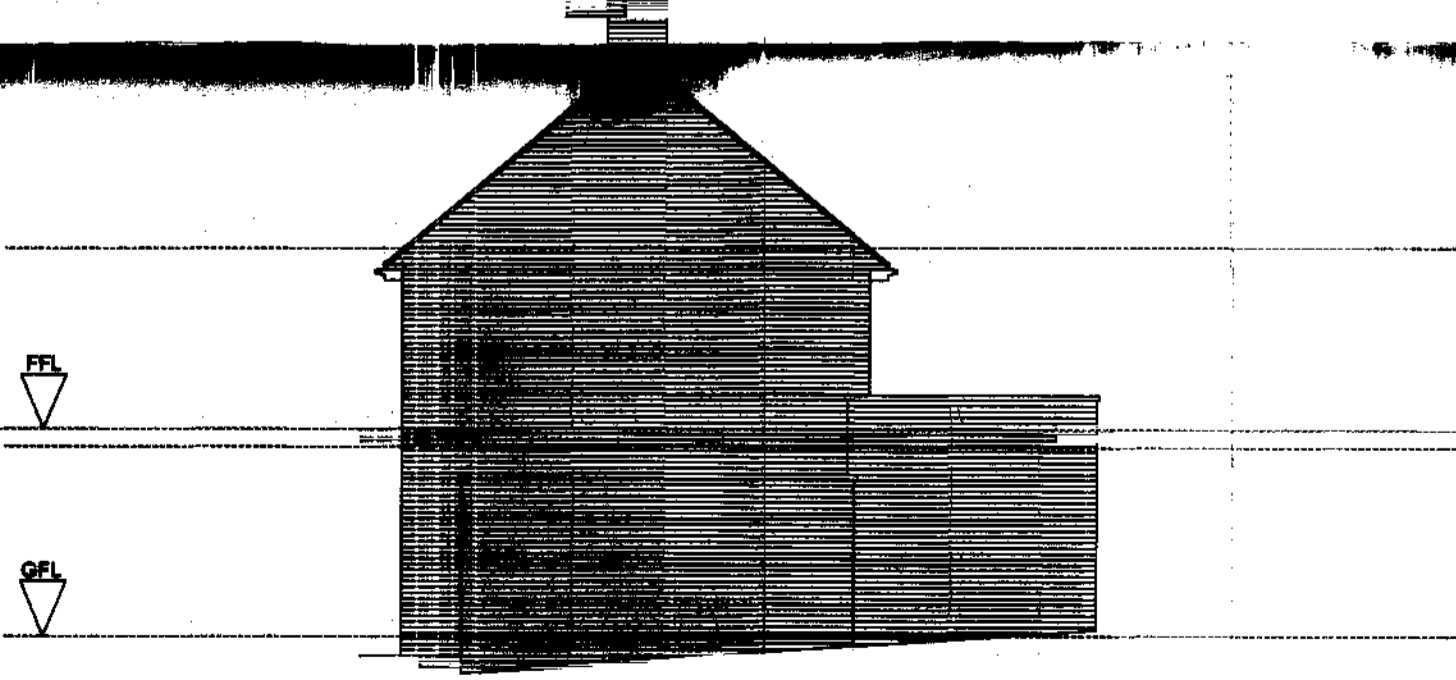

PROPOSED GROUND FLOOR PLAN
SCALE 1:100

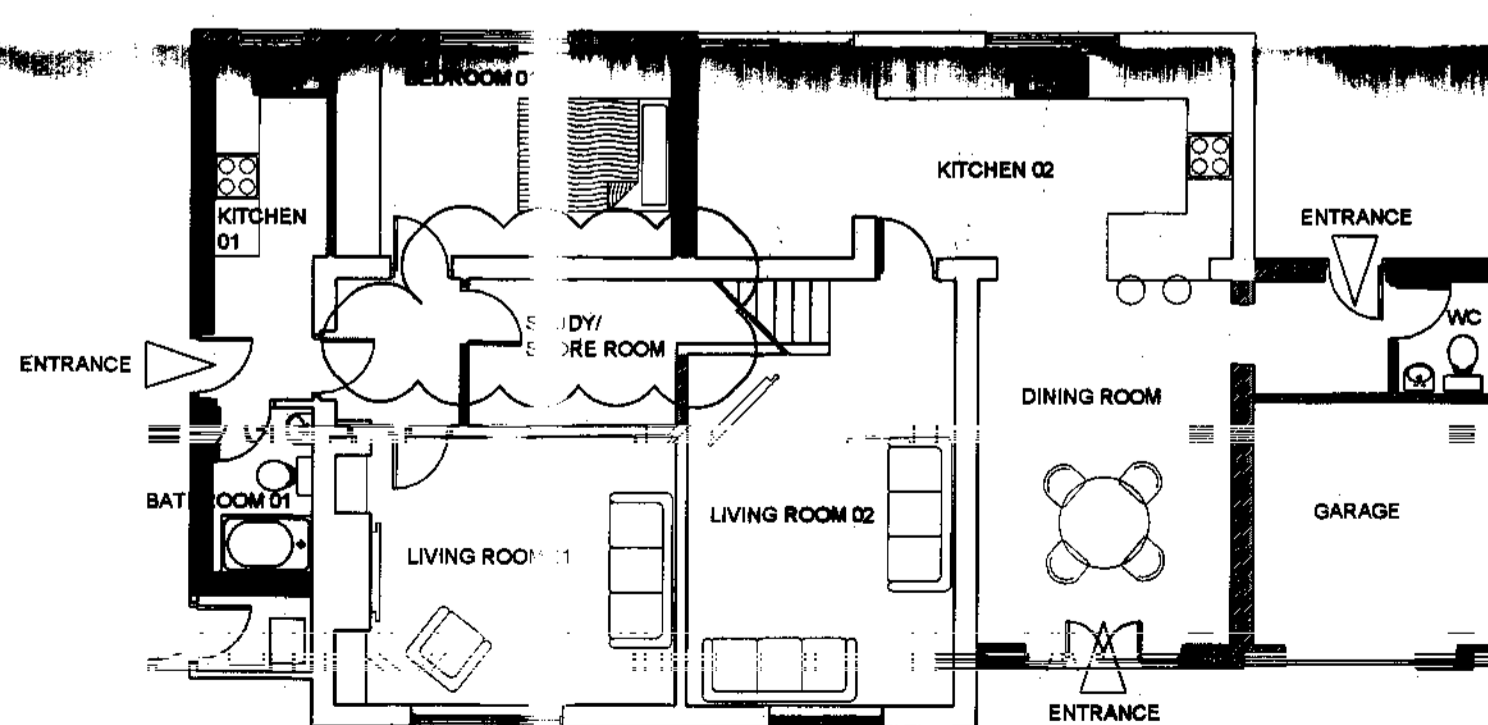

PROPOSED WEST ELEVATION
SCALE 1:100



PROJECT: THE POLICE HOUSE


CLIENT: MR & MRS PARKER

DWG TITLE: EXISTING & PROPOSED FLOOR PLANS & ELEVATIONS

DWG SCALE: 1:100 @ A1

DWG NO: PH PL-02

REV: A

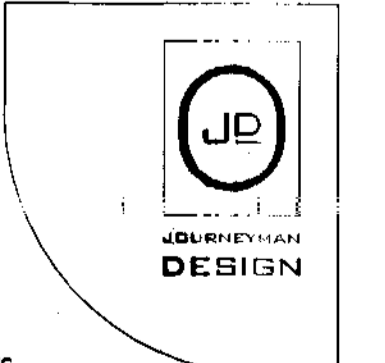

NOTE: DO NOT SCALE FROM THIS DRAWING
1000 CENTRES - 2500 - 5000 - 10000 - 20000 - 50000
TEL: 0114 285483 / E-MAIL: john@journayandesign.co.uk