



APPROXIMATE
12 FEB 2007

AMENDED
Notes

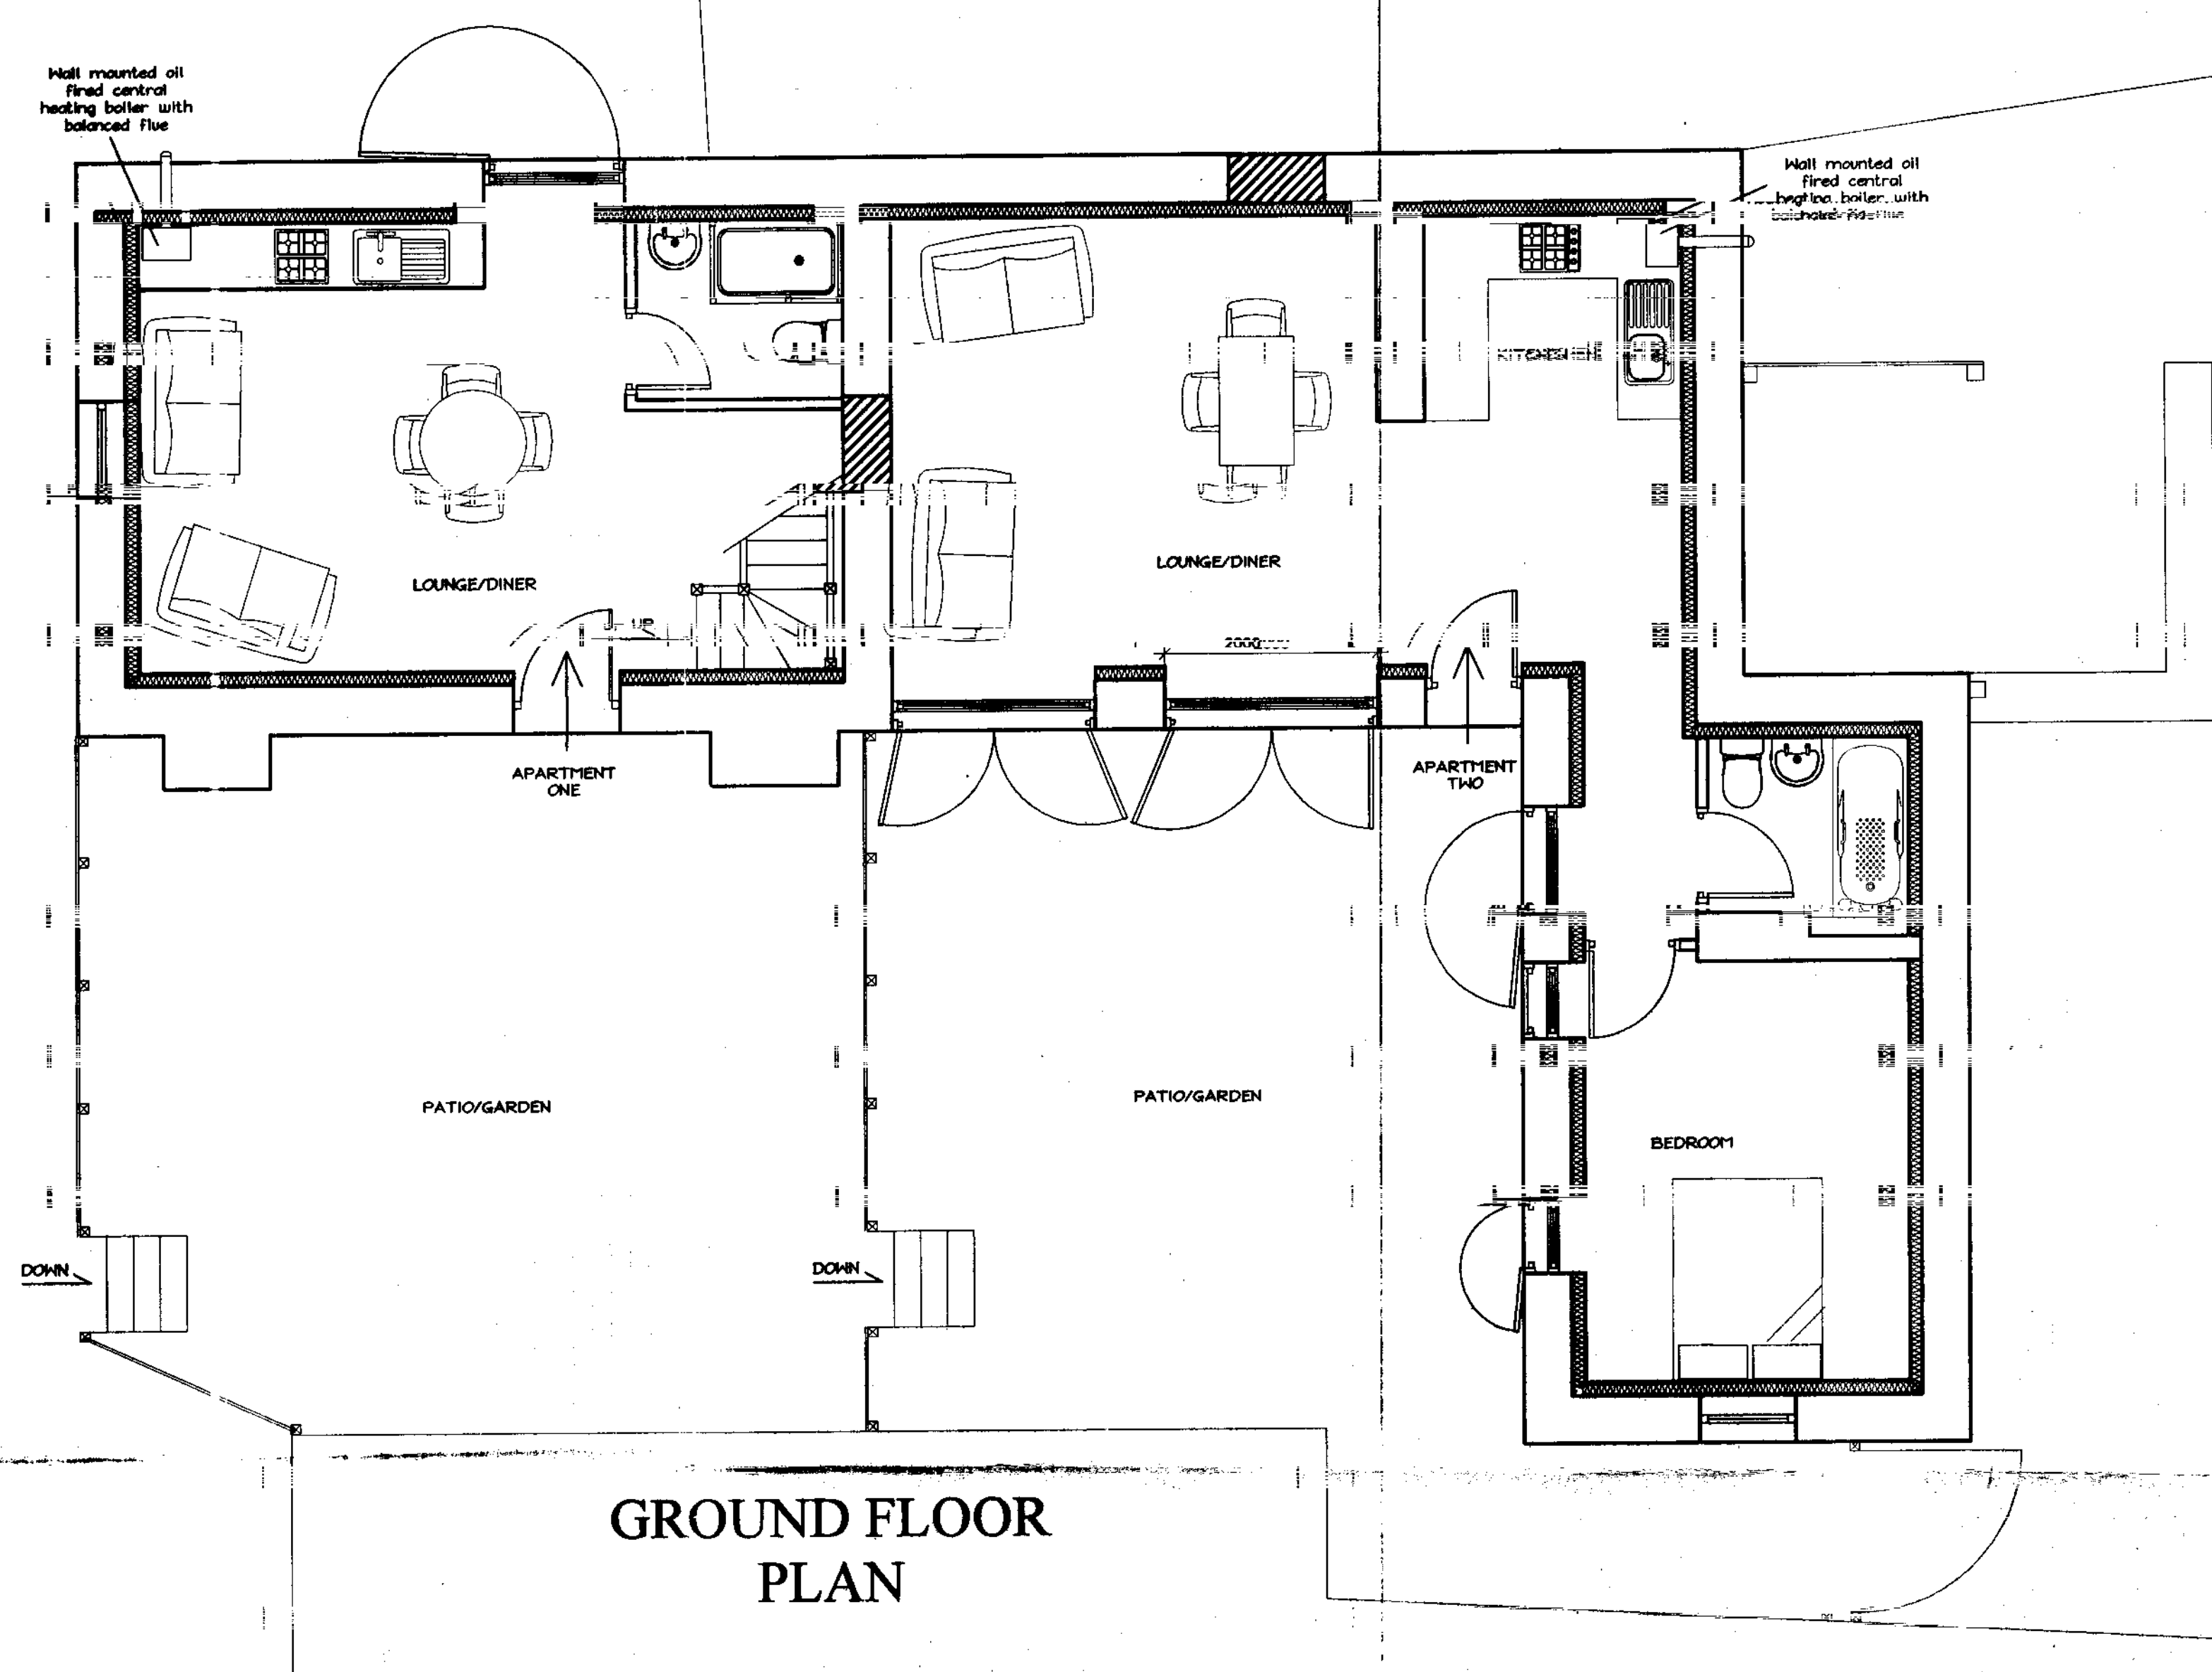

GROUND FLOOR PLAN

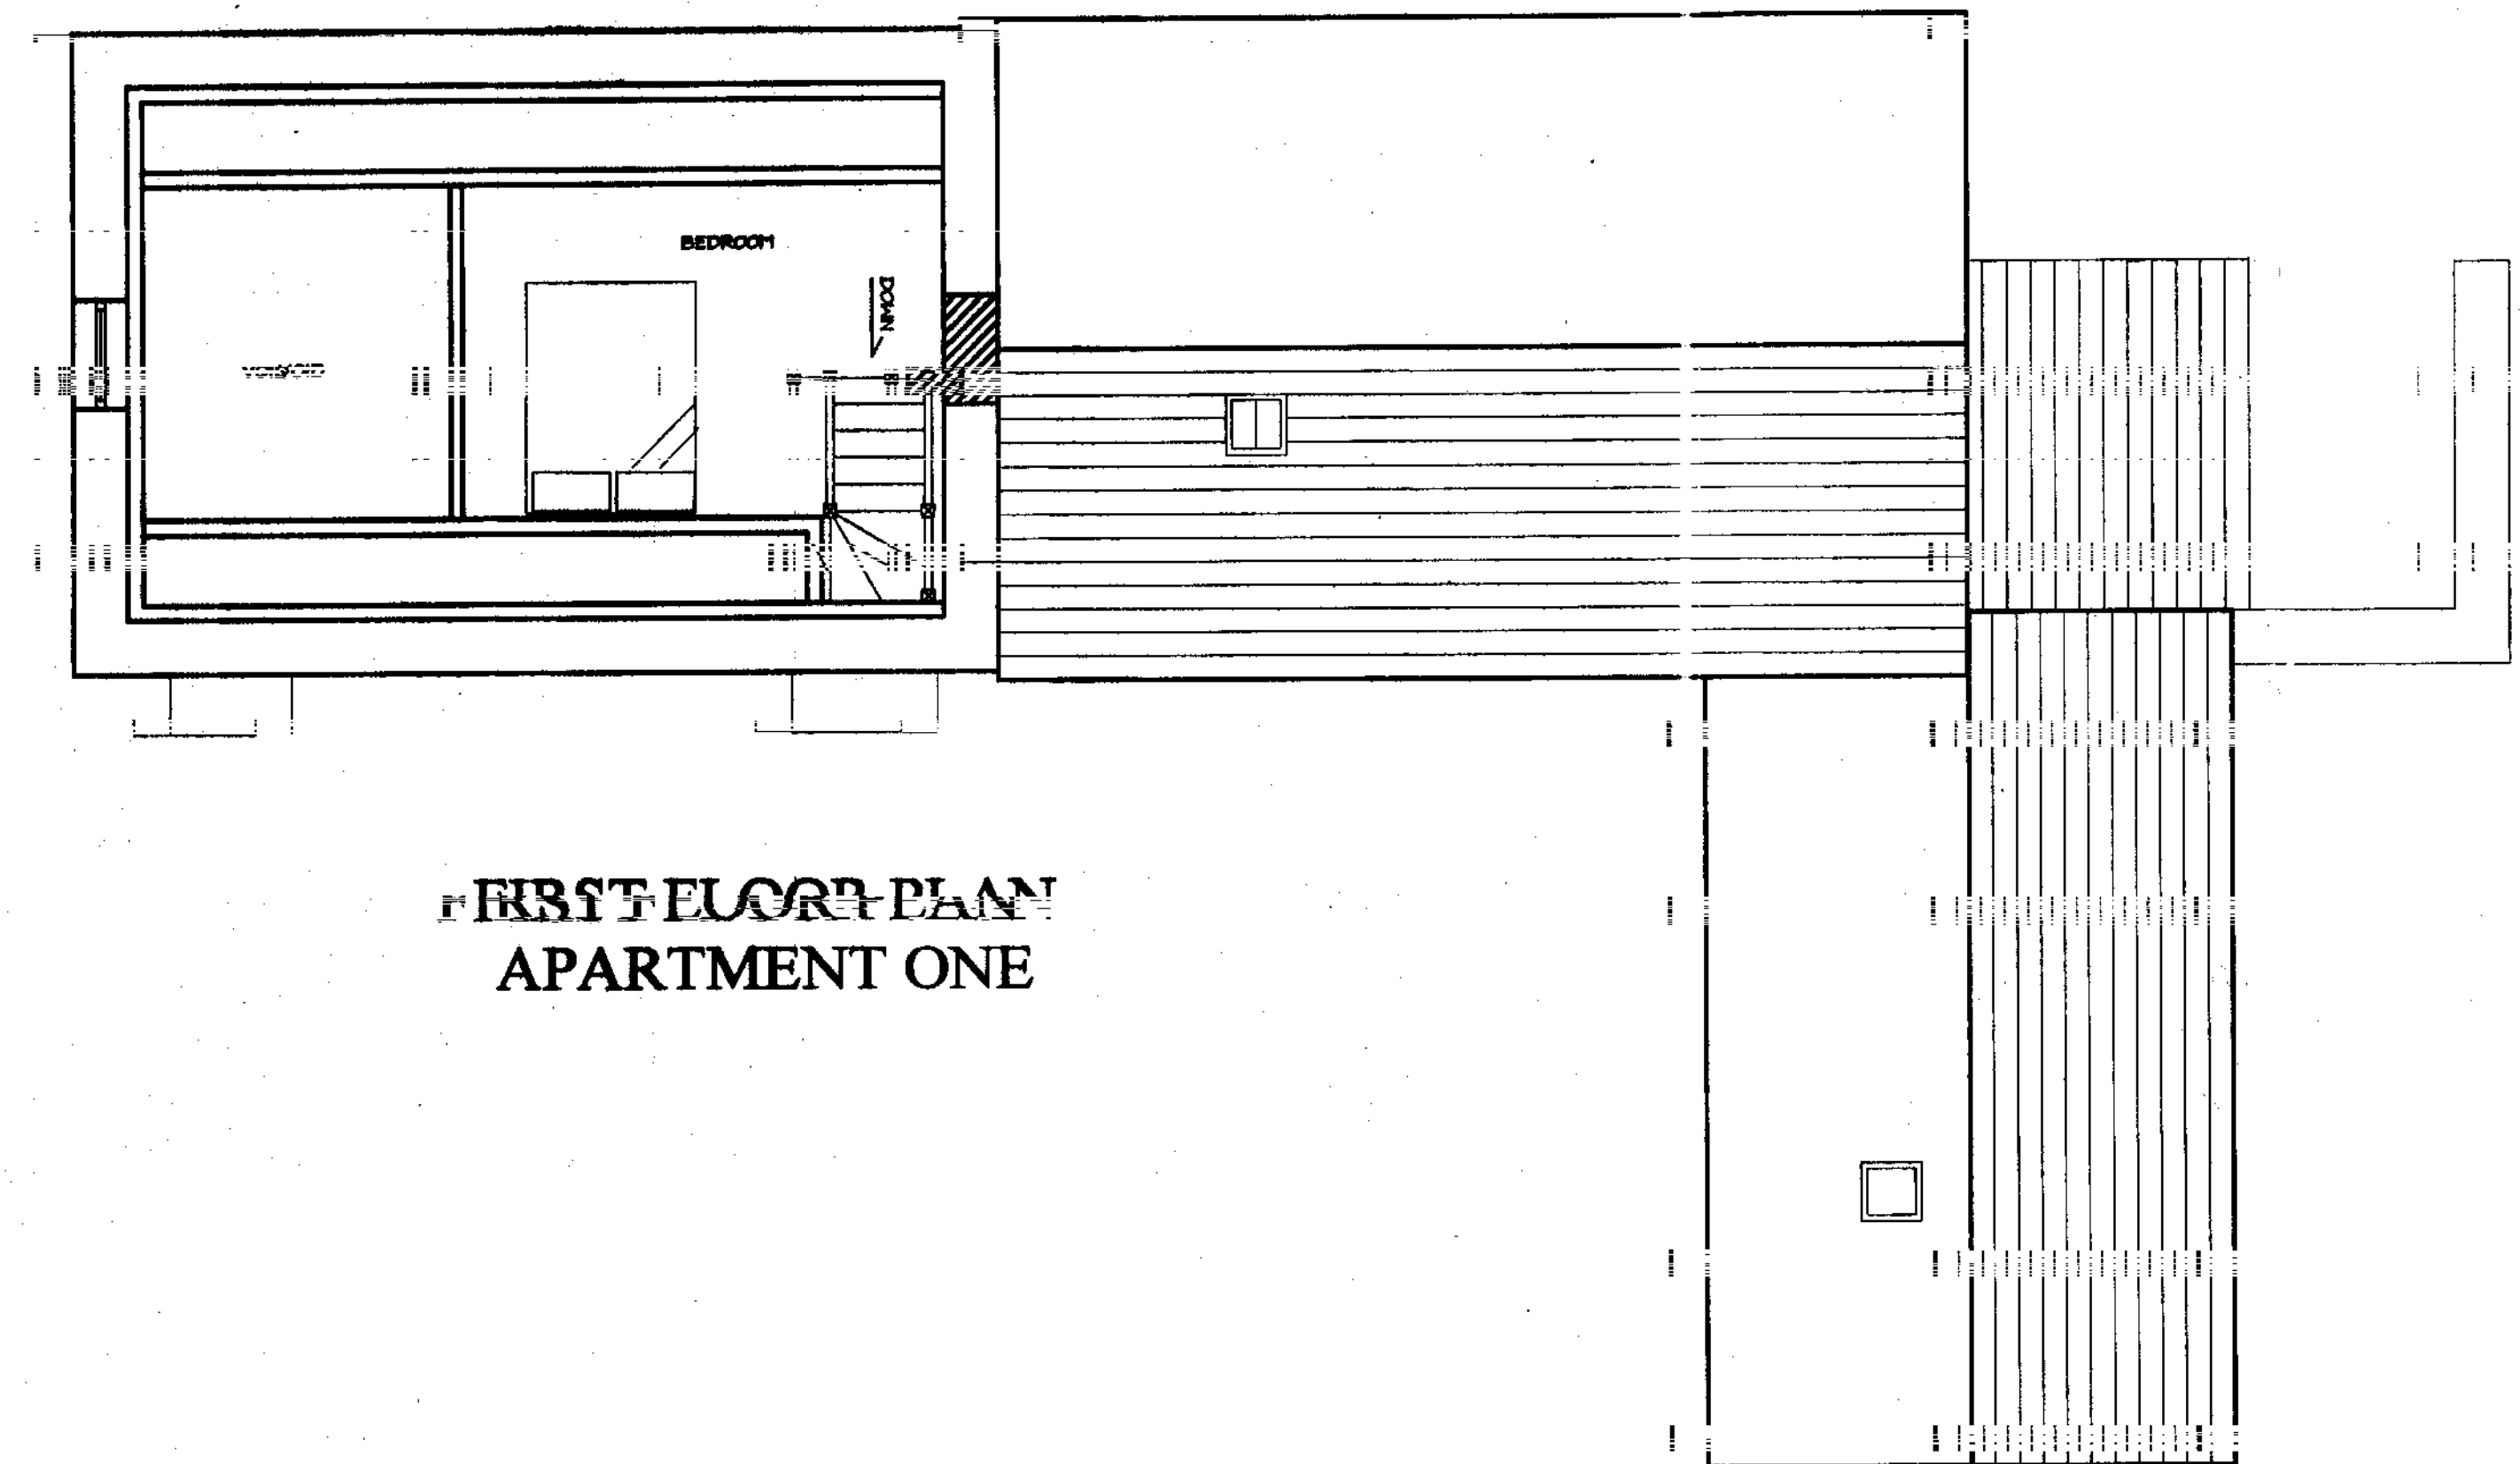

**FIRST FLOOR PLAN
APARTMENT ONE**

Rev	Date	Note
A	6.11.07	Central heating boilers added

Vandor Interiors
Design Consultancy
Client: Stokeley
Stokeley
TS9 5DL
Tel: (01642) 713222

**REDMIRE FARM
TRANMIRE
BARN CONVERSION**

Title
PROPOSED FLOOR PLANS


Date **September 2007** Scale **A1 - 1/50, A3 - 1/100**

Drawn **R A V** Drawing No. **07.03.00.02.2**


REDMIRE FARM
12 NOV 2007

AMENDED


Notes

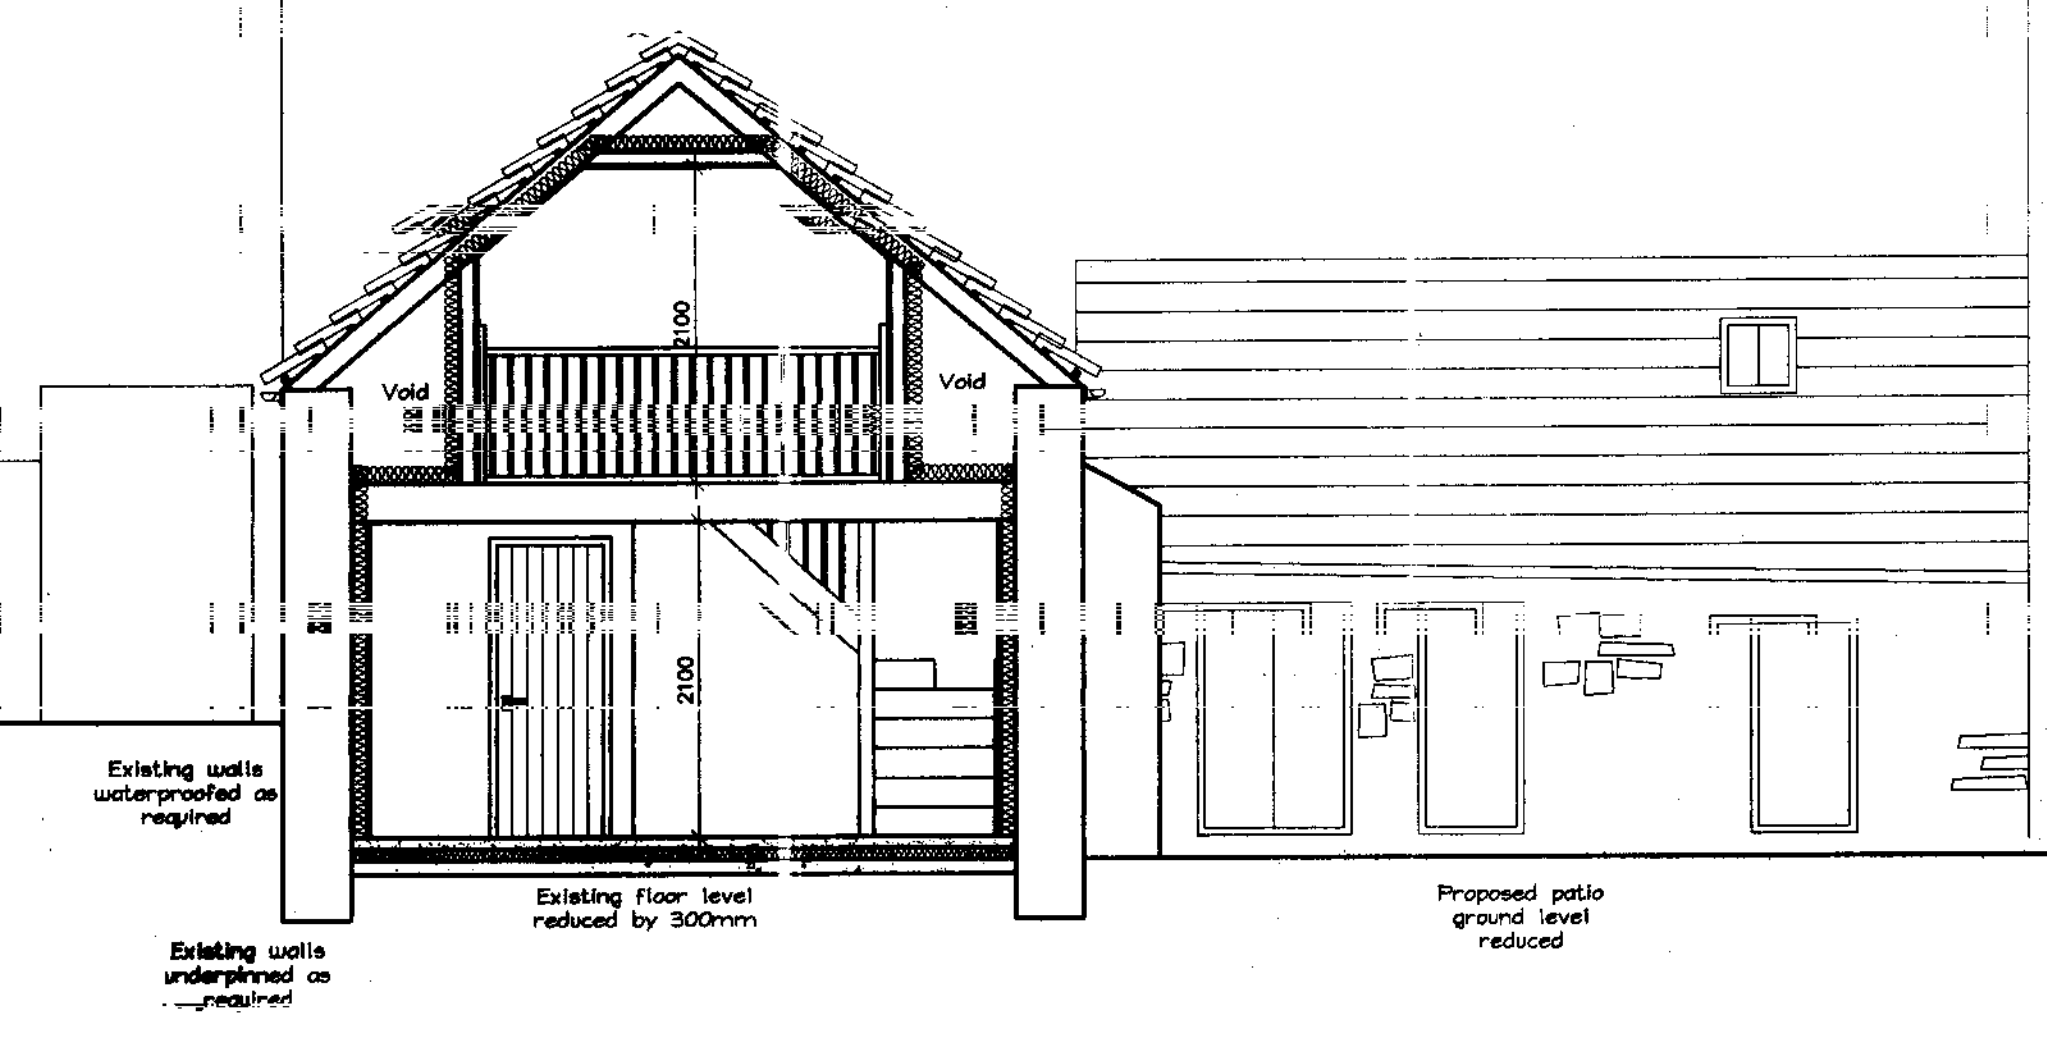

SECTION AA

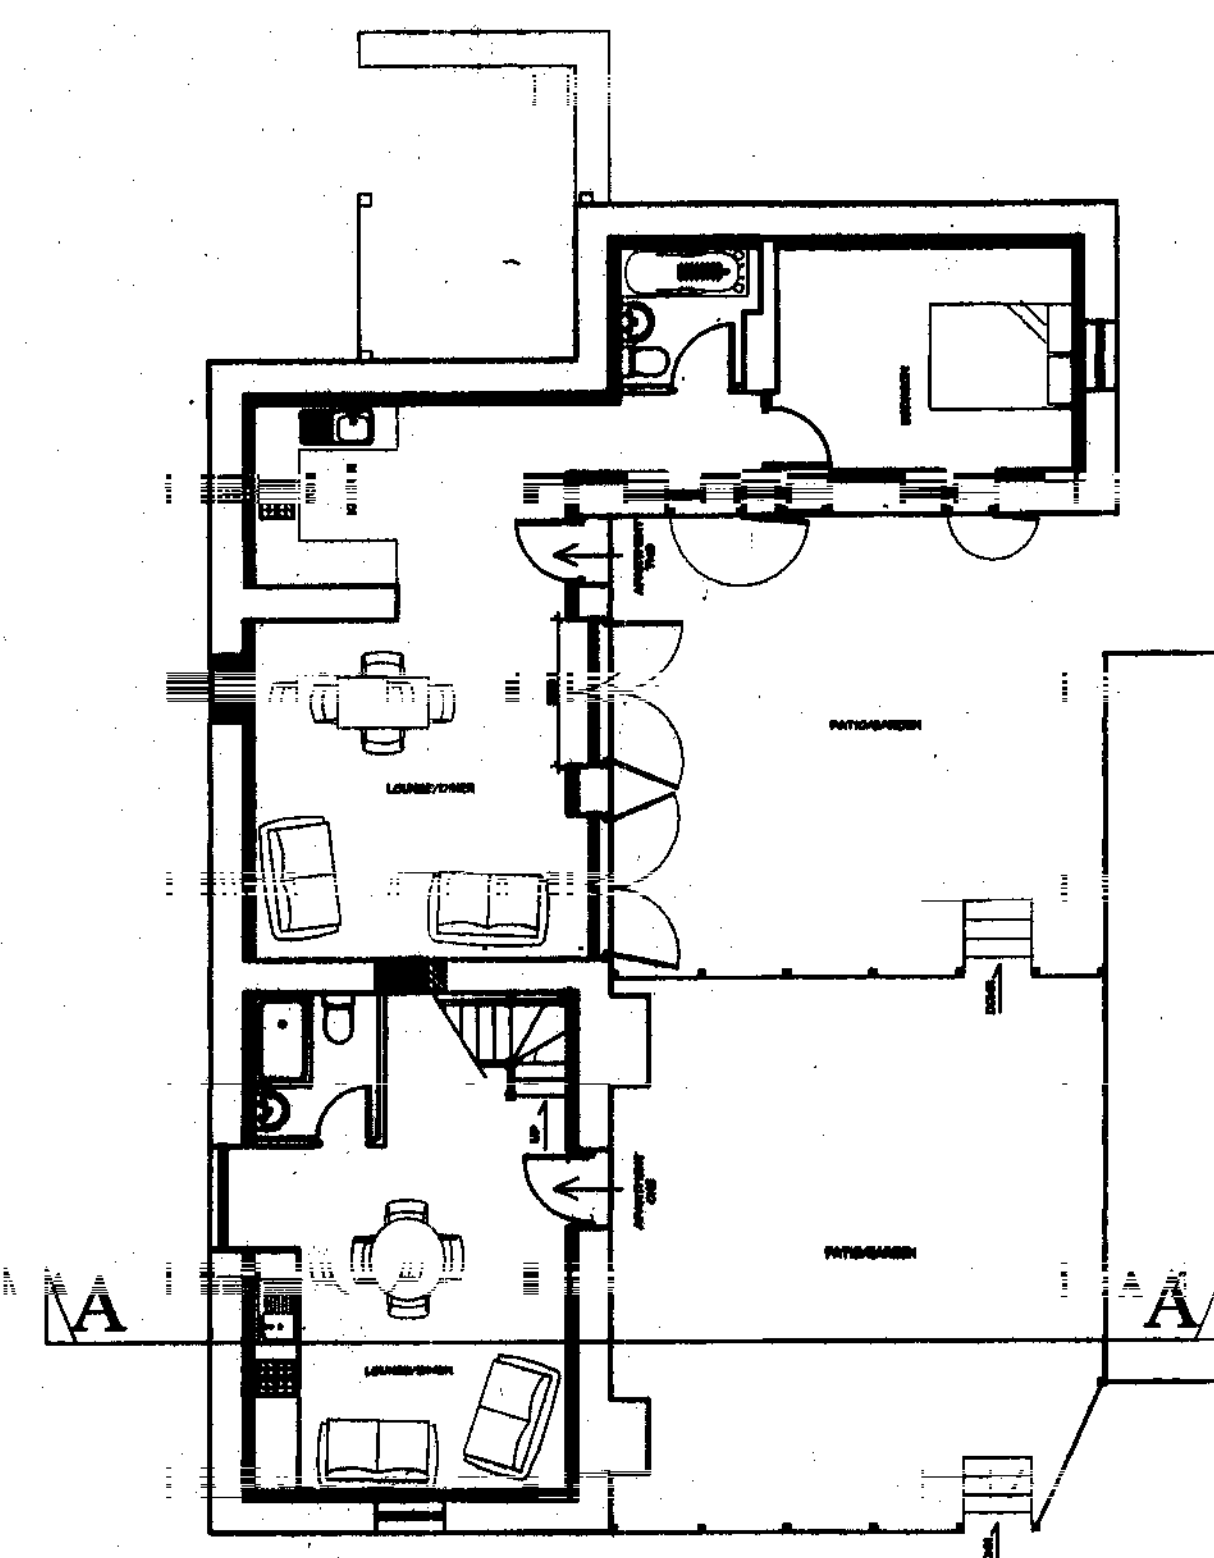

GROUND FLOOR PLAN

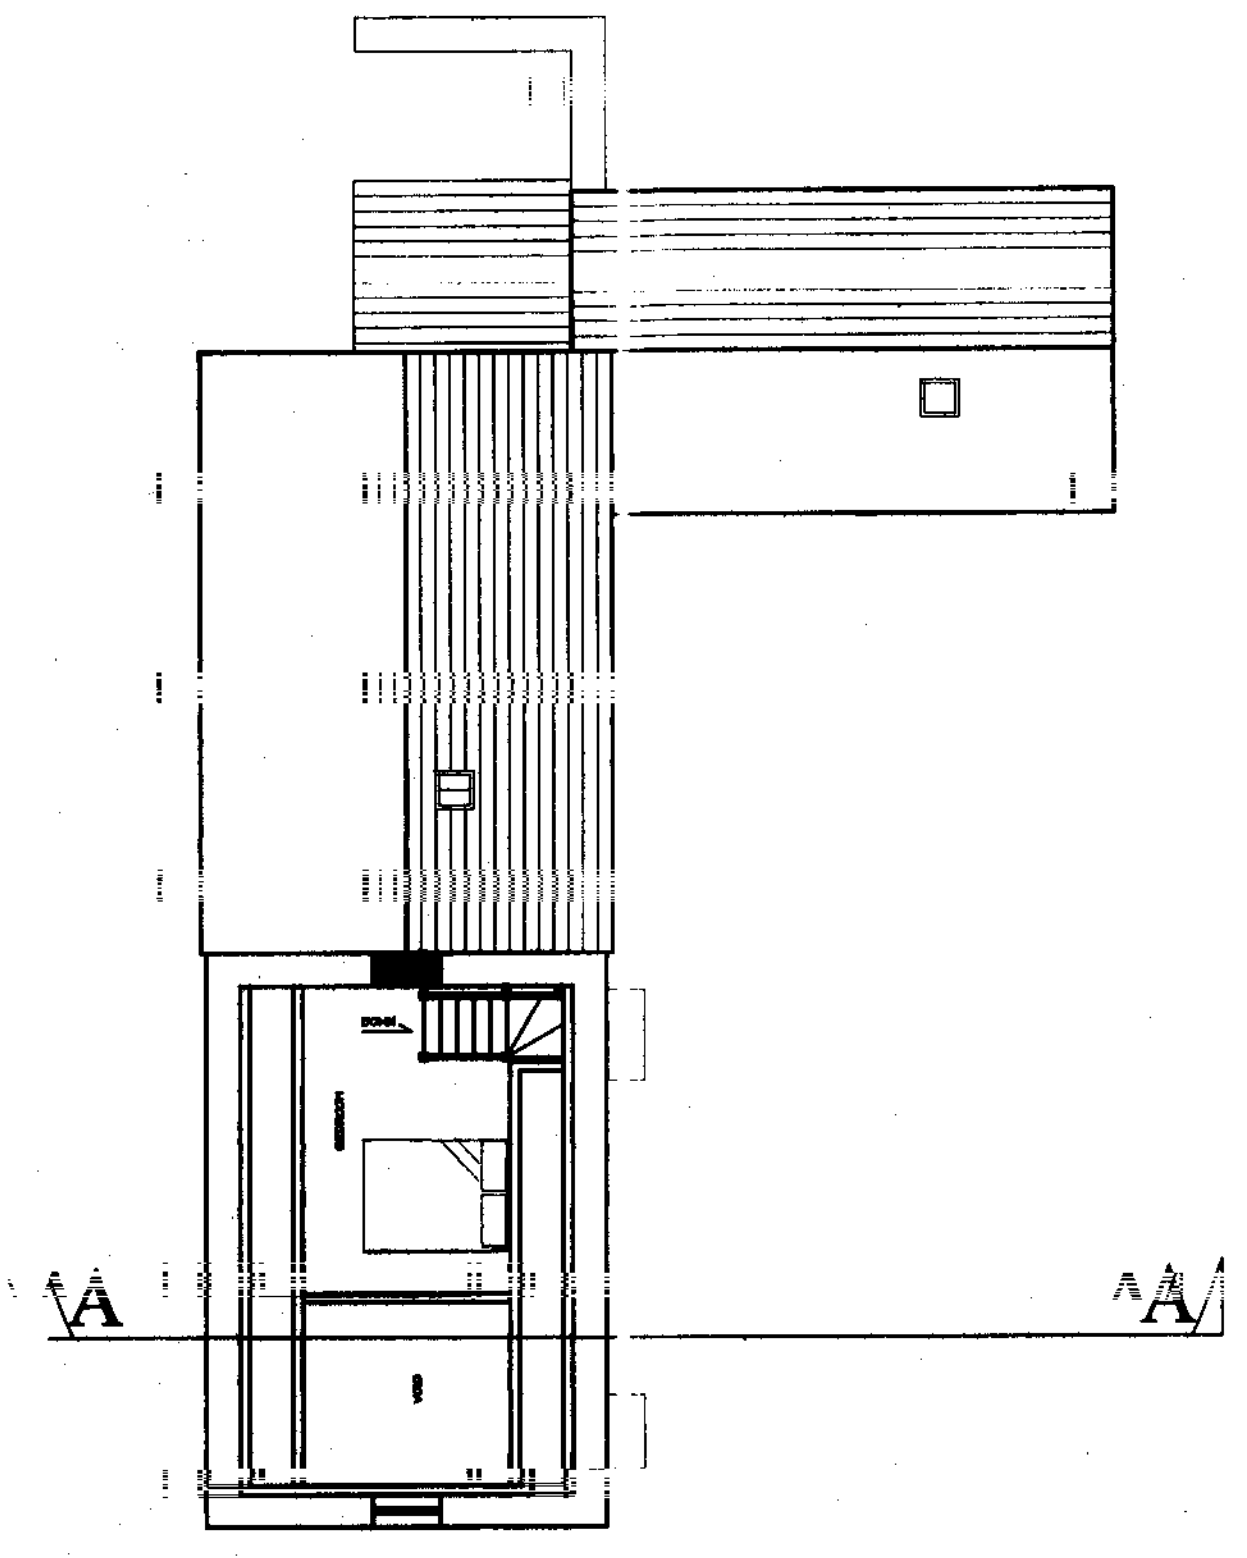

FIRST FLOOR PLAN
REDMIRE FARM

Vandome Interiors
Design Consultancy

1 College Square
Stokesley
TS9 5DL
Tel: (01642) 713222

Project
**REDMIRE FARM
TRANMIRE
BARN CONVERSION**

Title
PROPOSED SECTION

Date
September 2007


Scale
A1 - 1/50, A3 - 1/100

Drawn
AV


Drawing No.
07.03.(20) 02

NYMNP
12 NOV 2007


APPENDIX
Notes

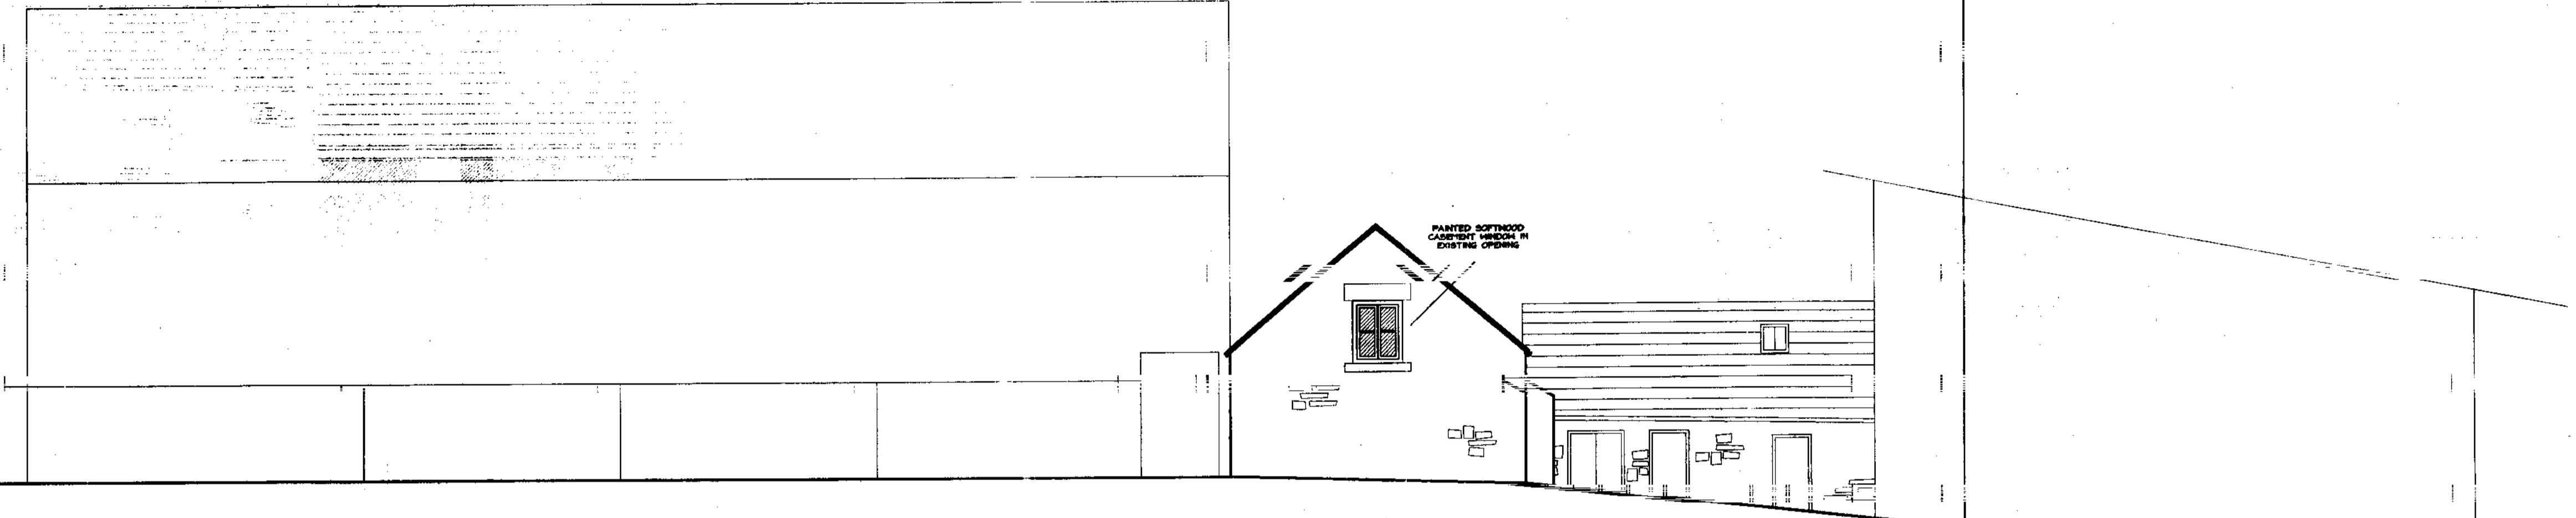


SOUTH ELEVATION (FROM DRIVEWAY)

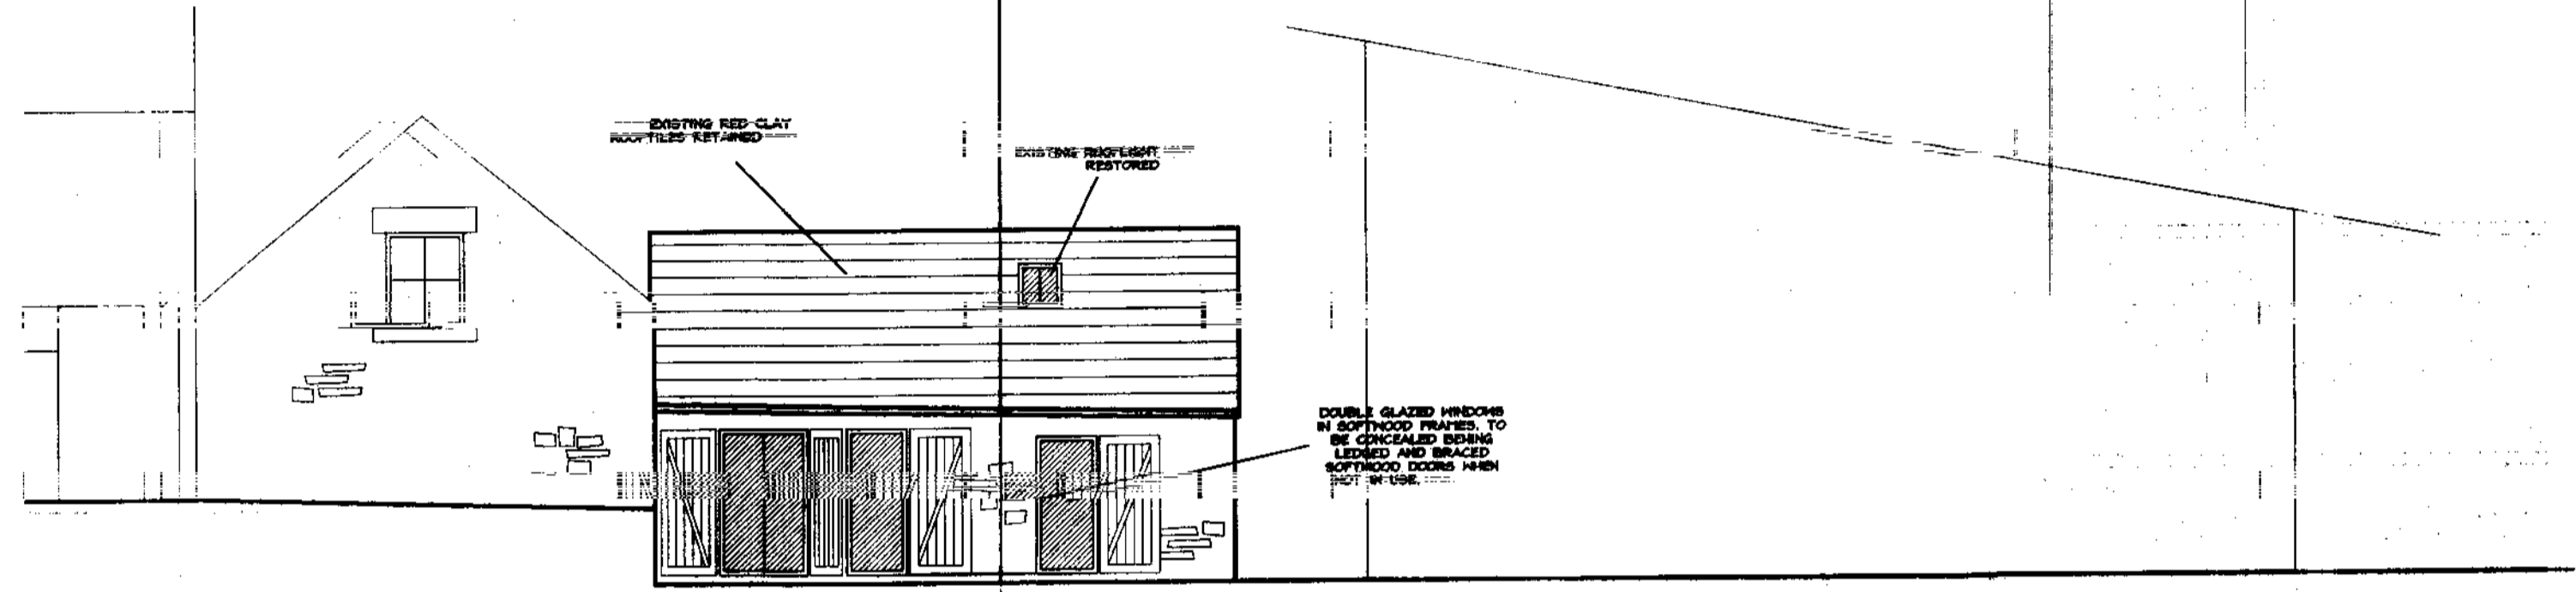


SOUTH ELEVATION (CLOSE VIEW FROM PATIO)

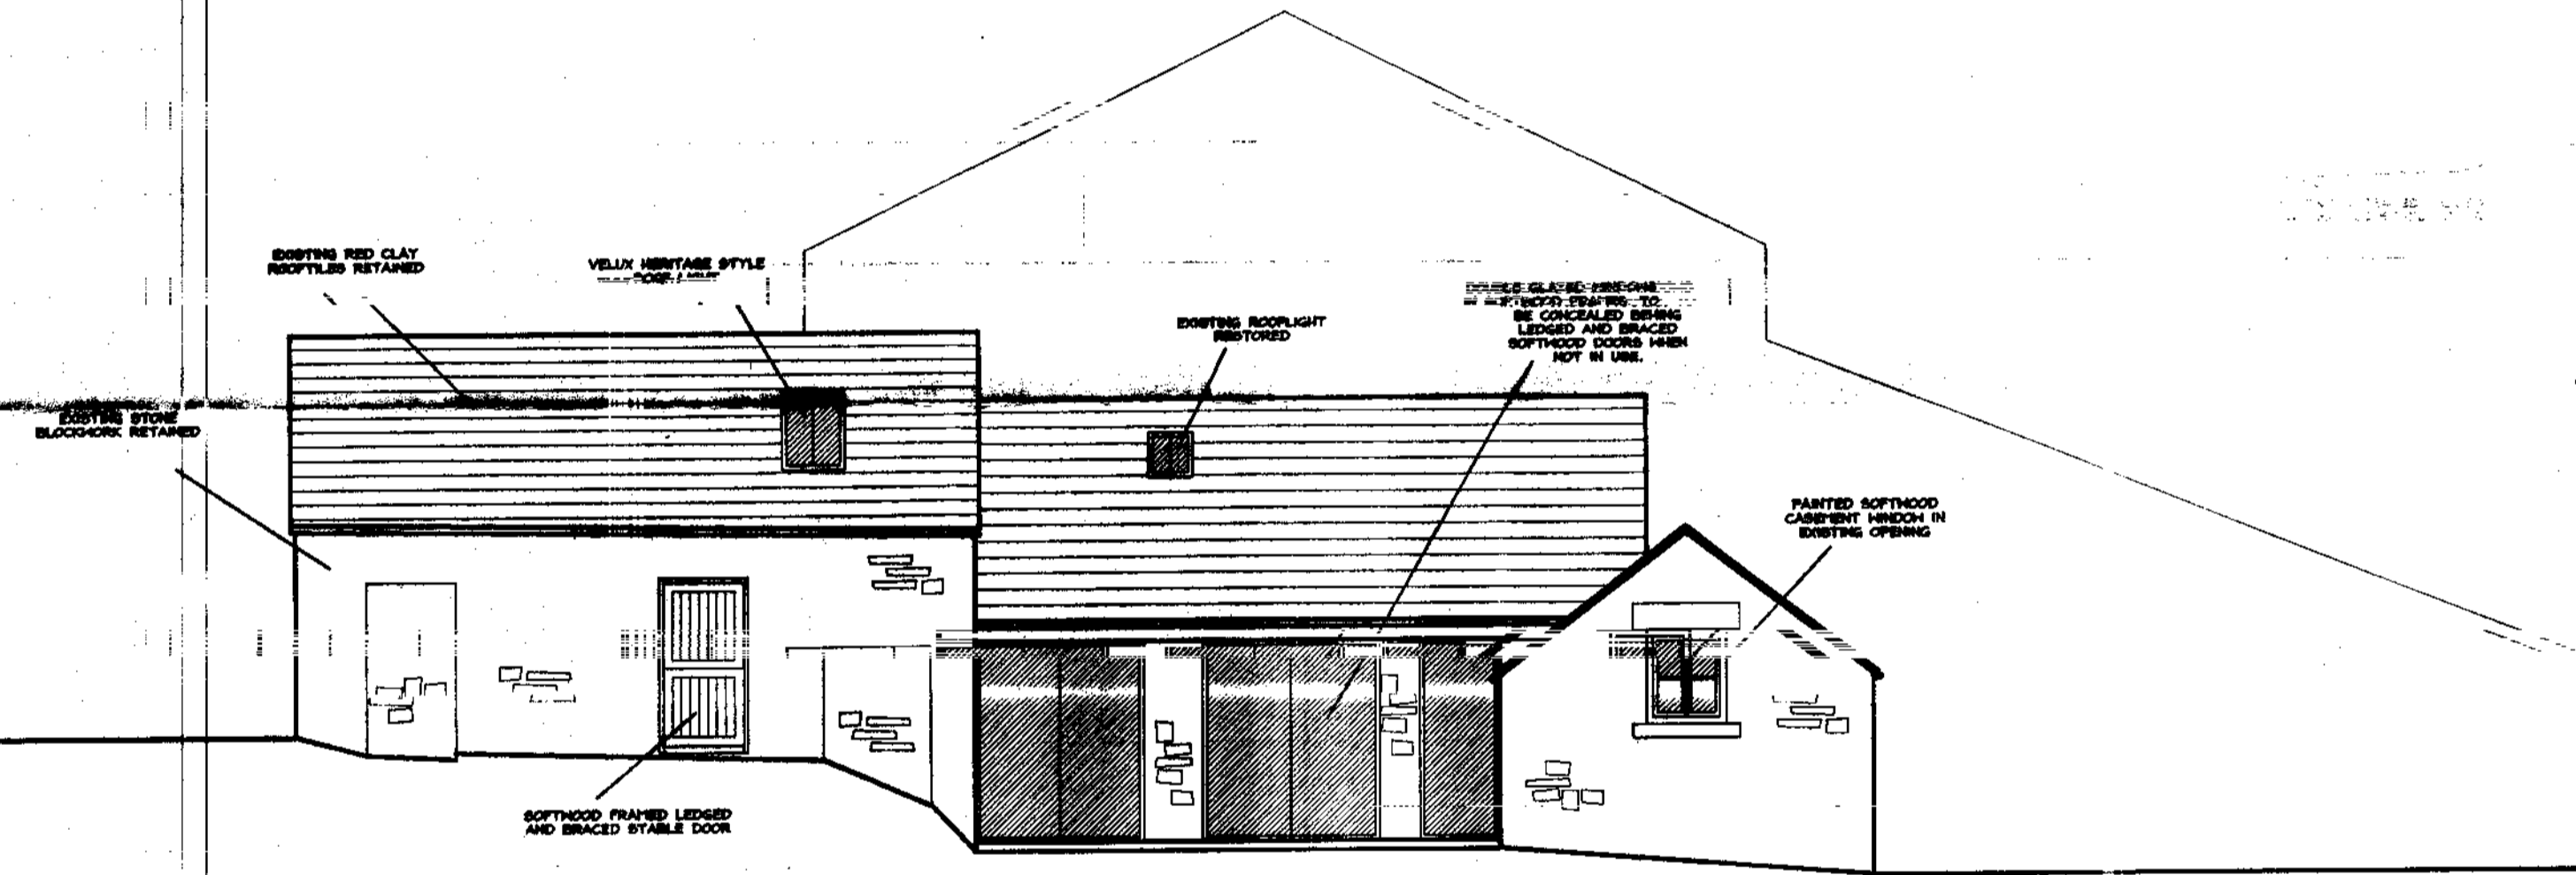

EAST ELEVATION

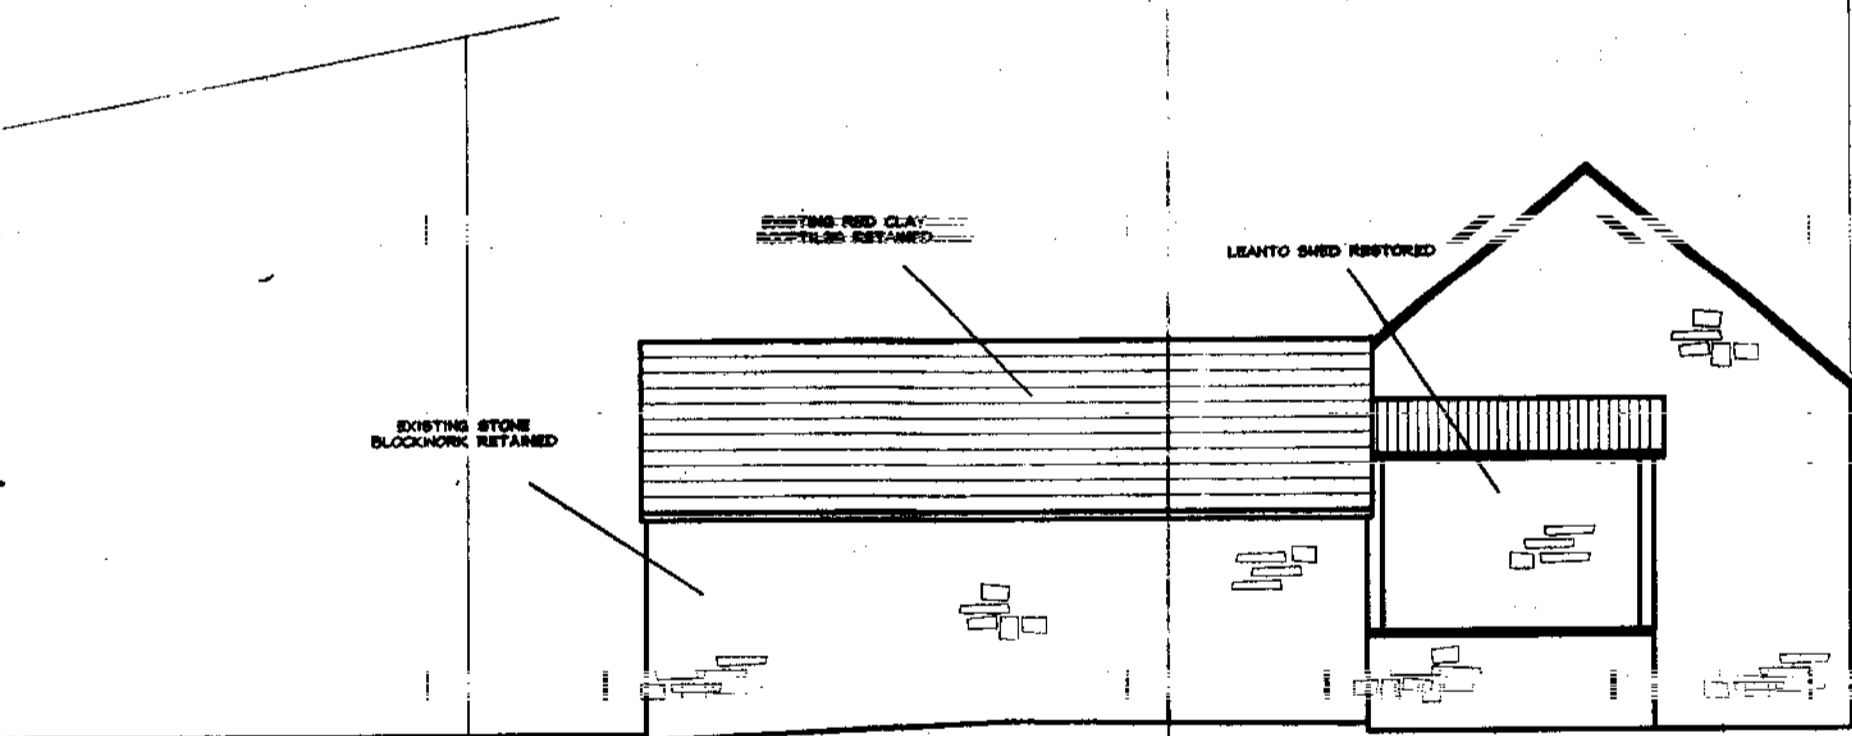

NORTH ELEVATION

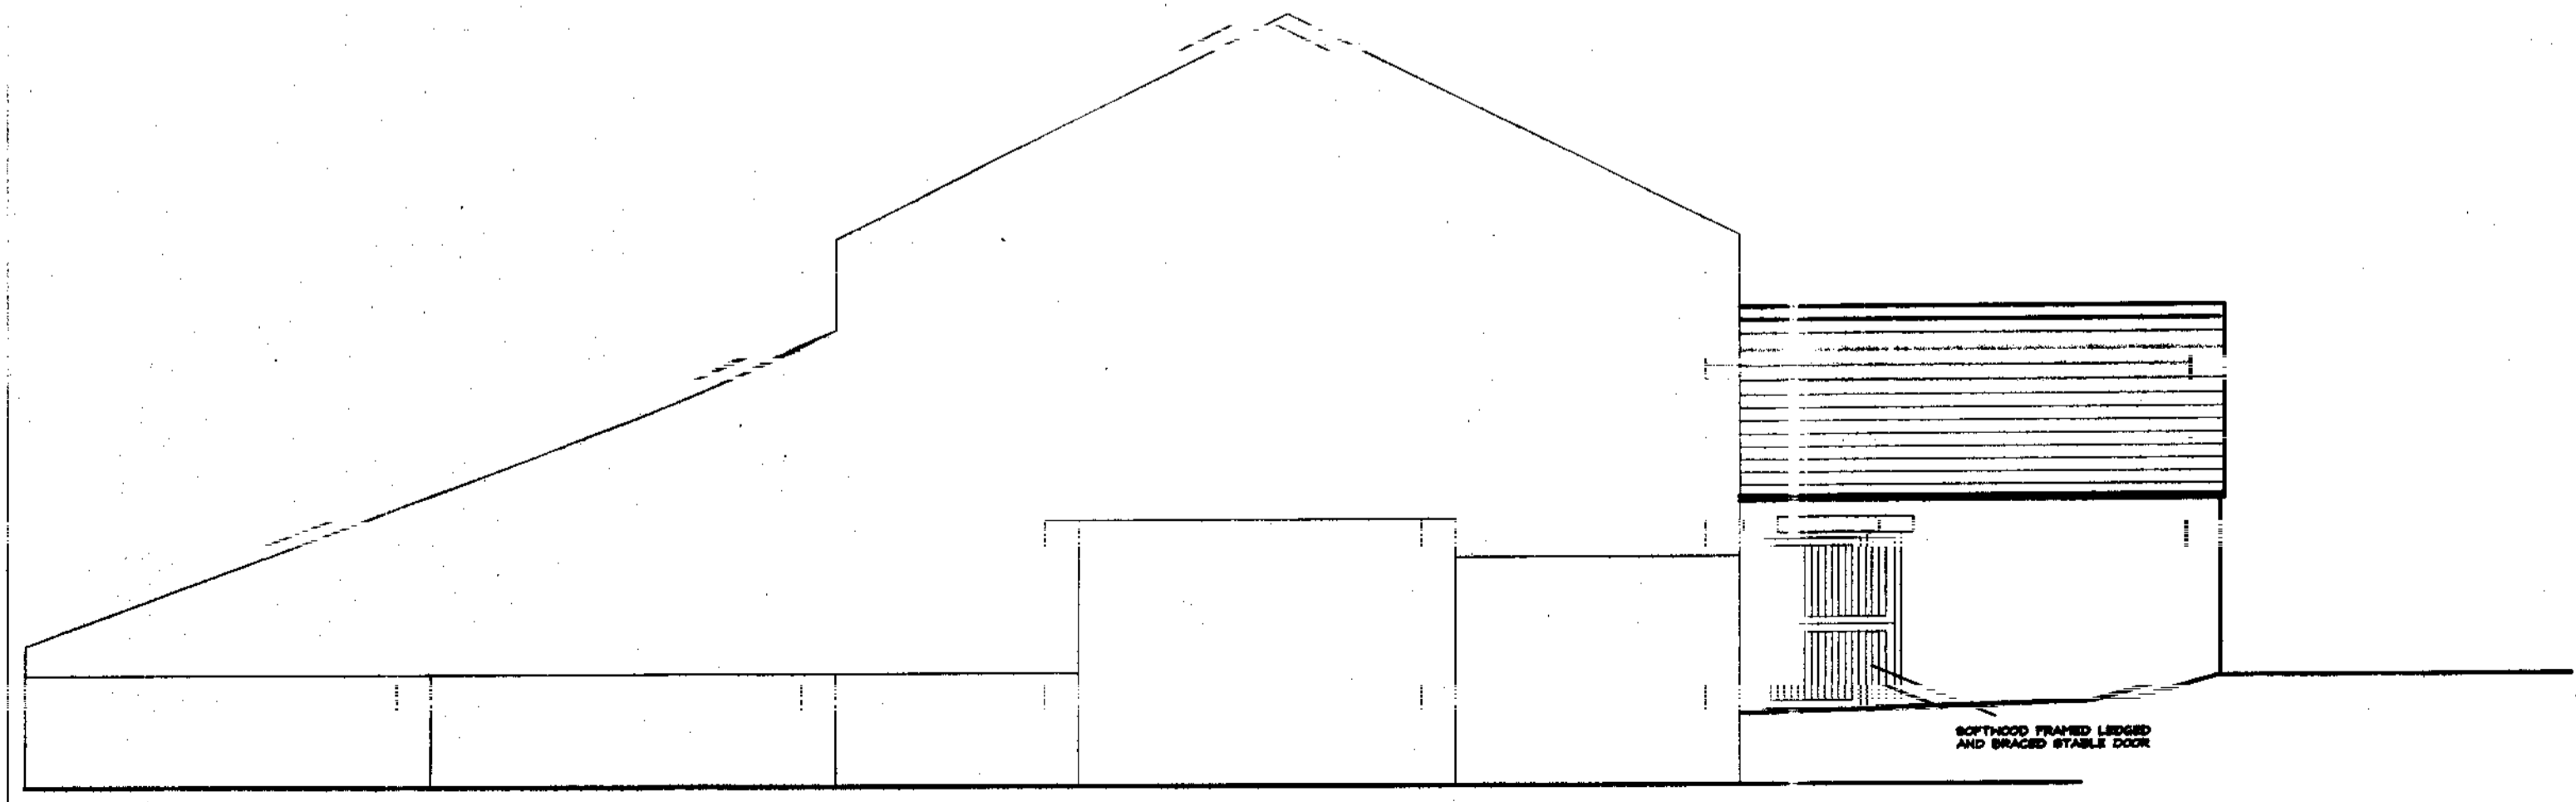

WEST ELEVATION

Rev	Date	Notes
A	6.11.07	Gable windows changed

Vandome Interiors
Design Consultancy


1 College Square
Stokesley
TS9 5DL
Tel: (01642) 713222

Project
REDMIRE FARM
TRANMIRE
BARN CONVERSION

Title
PROPOSED ELEVATIONS

Date **September 2007** Scale **A1 - 1/50, A3 - 1/100**


Drawn **AV** Drawing No. **07.03.(21) 02A**

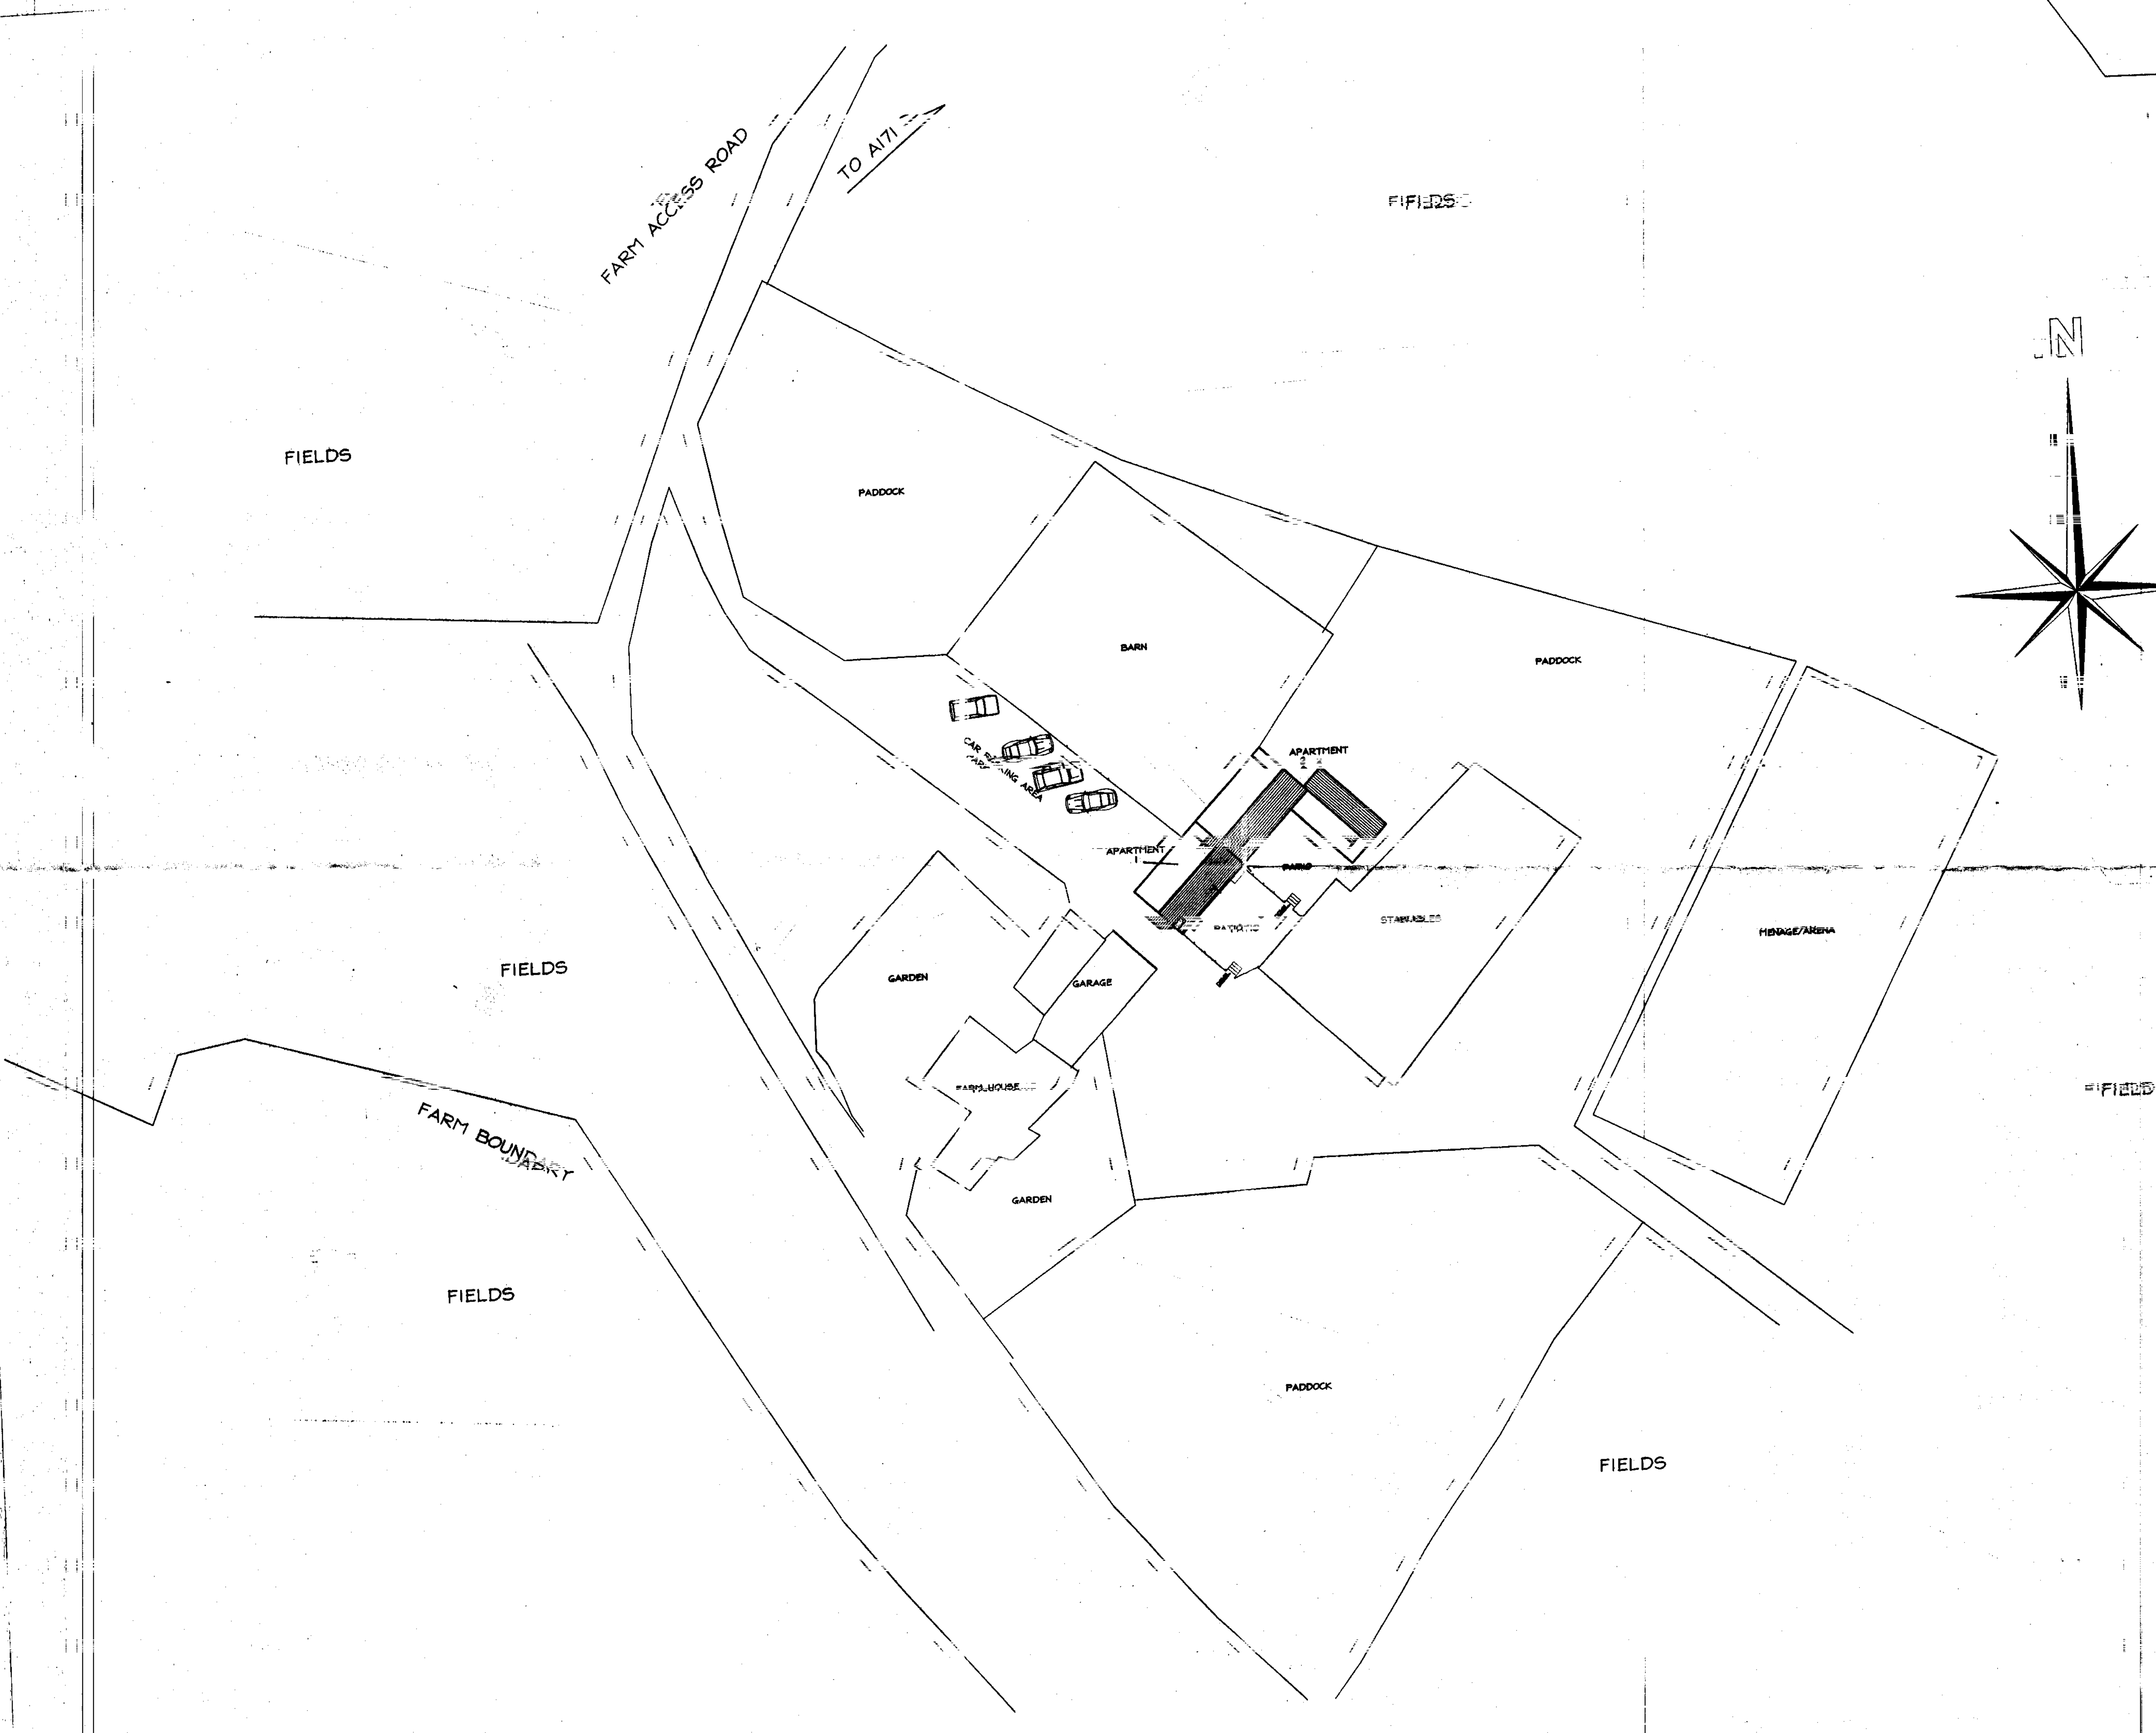

FARM BOUNDARY

12 NOV 2007


AMENDED
Notes

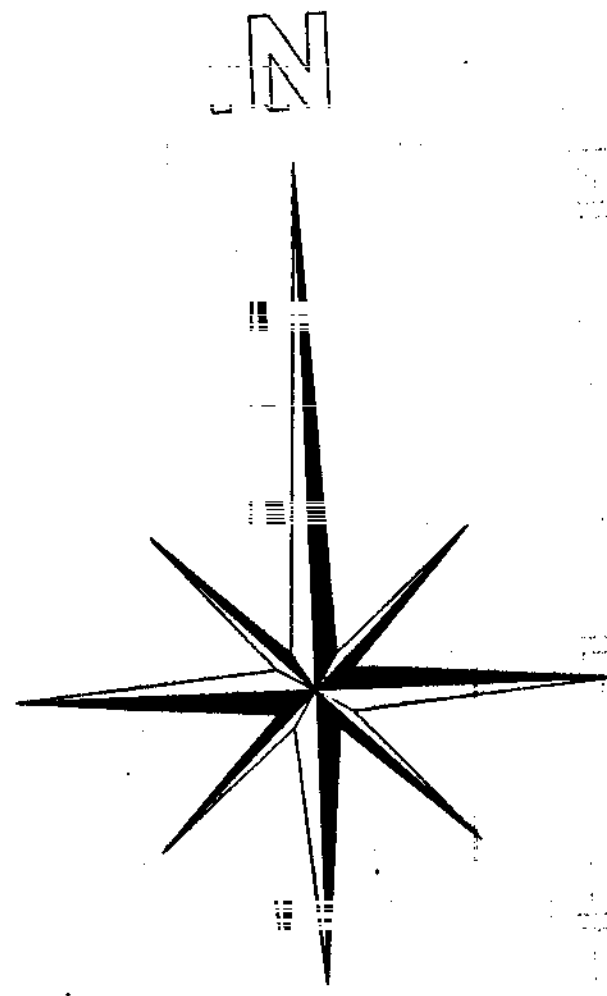

Rev	Date	Note
Vandome Interiors Design Consultancy 1 College Square Stroud TS9 5DL Tel: (01642) 713222		
Project REIMBERG FARM TRANMIRE BARN CONVERSION		
Title PROPOSED SITE PLAN		
Date	September 2007	Scale A1 - 1/250, A3 - 1/500
Drawn	AV	Drawing No. 07.03.(9)-02

NYMMPA
12 NOV 2007

AMENDMENT
Notes

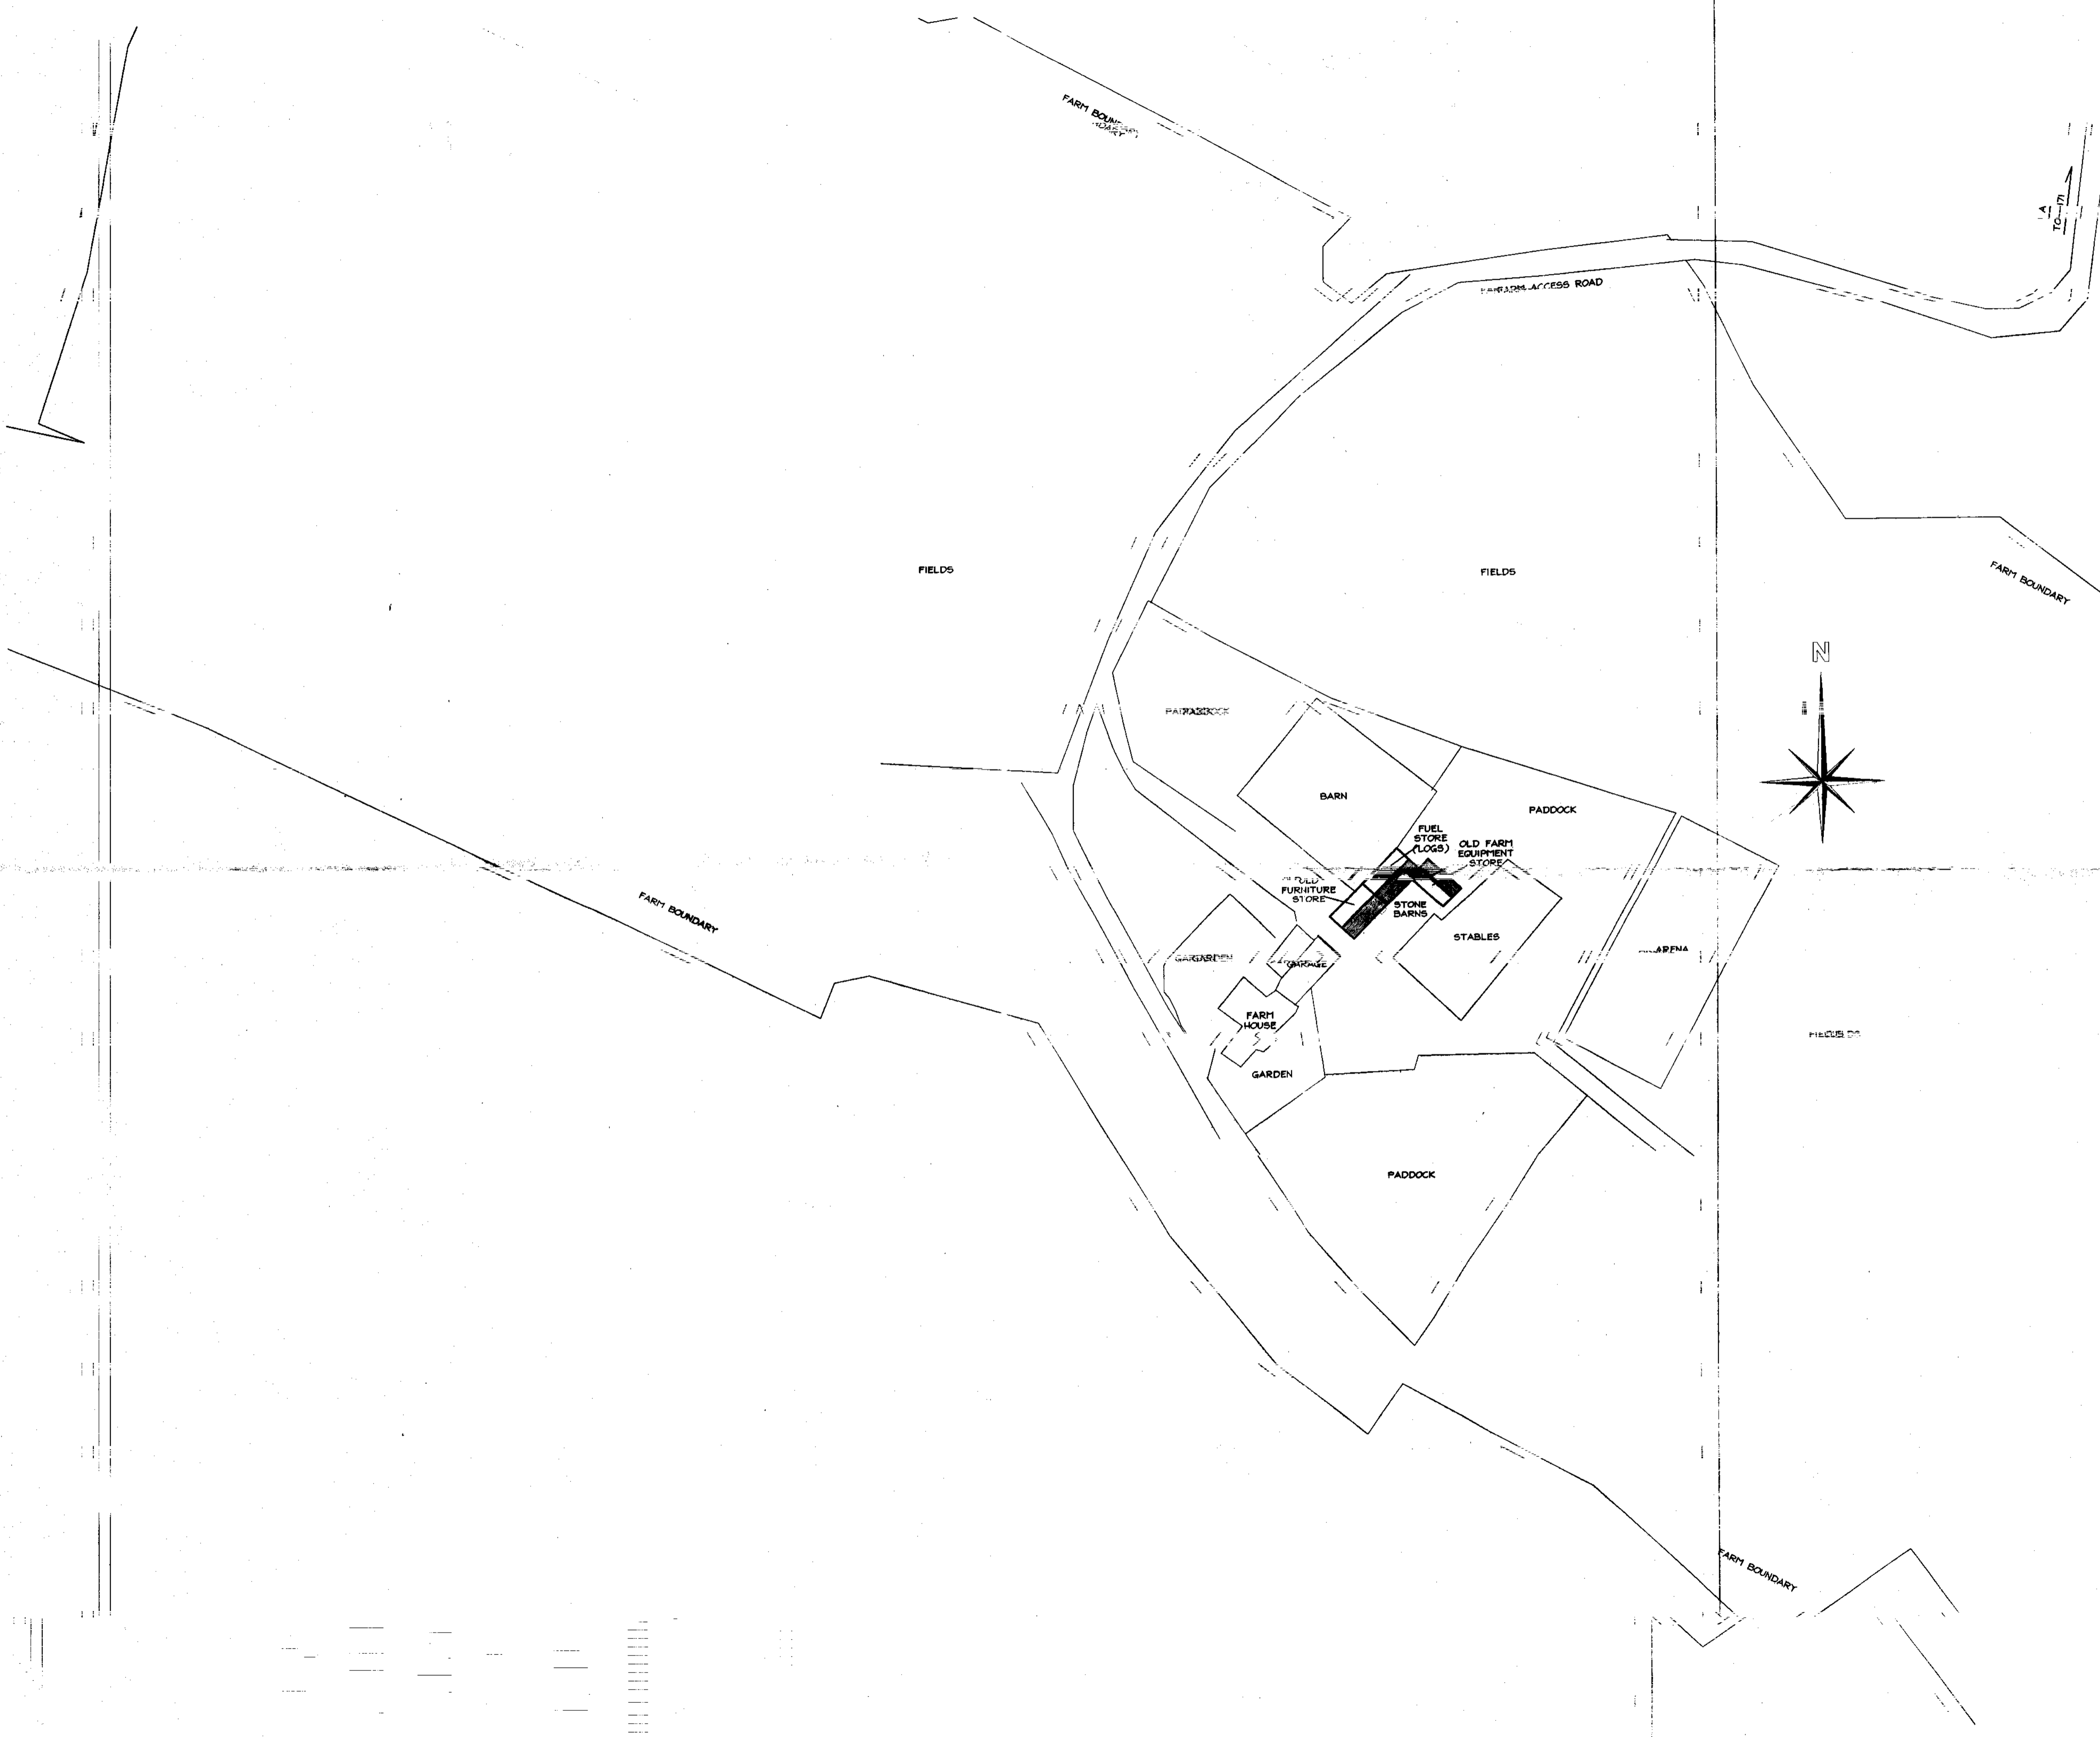

Rev	Date	Note
		names changed.

Vandou Interiors
Design Consultancy

Client Name:
TS9 5DL
Tel: (01642) 713222

REDMIRE FARM
TRANMIRE
BARN CONVERSION

Title
EXISTING
SITE PLAN

Date September 2007	Scale A1 - 1/500, A3 - 1/1000
Drawn A.V.	Drawing No. 07.03/9.01A


Main Holding Number
48/487/0016

Sub-tenement Number: 48/487/06

Rural Land Register


Plot ID	Map Sheet	Field No.	Original Field Size (ha)	New Digital Field Size (ha)	Incorrect Boundary
1	NZ7710	0337	0.63	0.64	
2	NZ7710	0443	1.12	1.12	
3	NZ7710	0651	0.61	0.62	

NYMNP
 12 MAY 2007

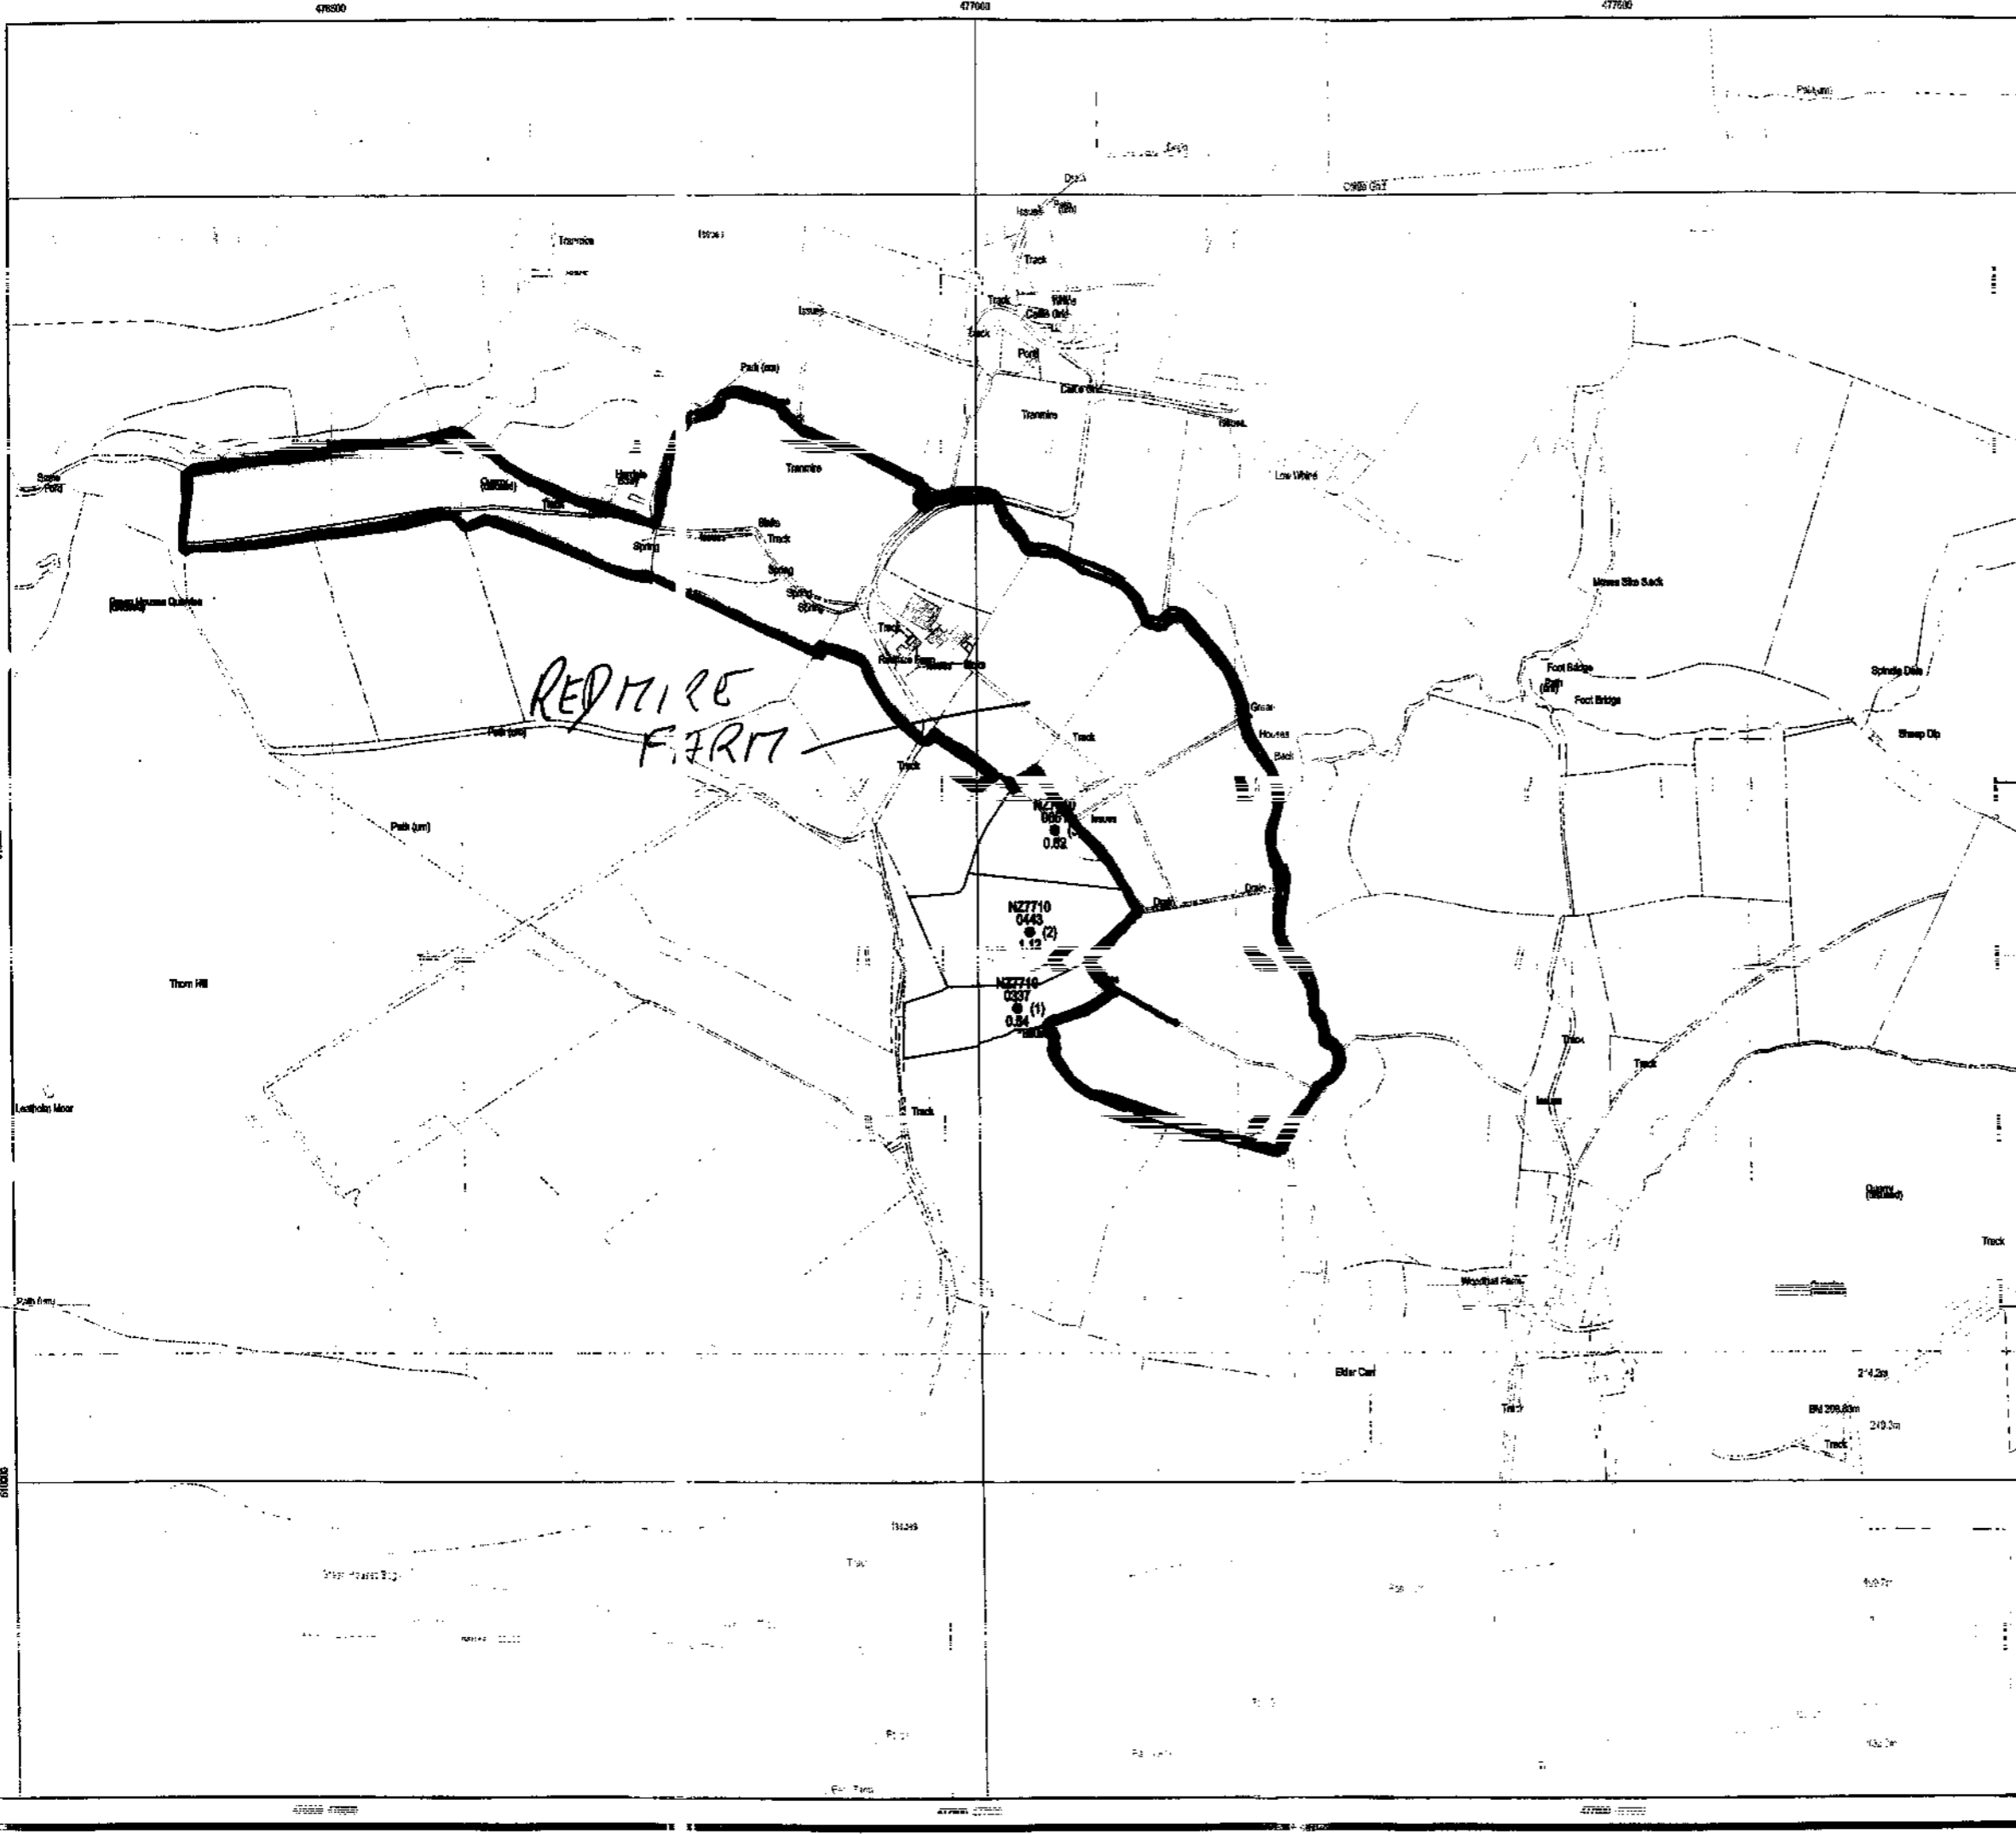

Print Name :

Signed : Date :

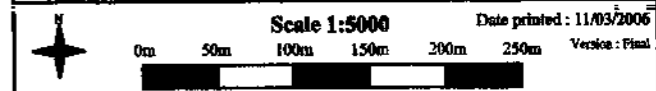

This map is reproduced from Ordnance Survey material with the permission of Ordnance Survey on behalf of the Controller of Her Majesty's Stationary Office. © Crown copyright. Unauthorised reproduction infringes Crown copyright and may lead to prosecution or civil proceedings. DEIRA licence No 100016890 2006
 Printed by : CML