

ADDITIONAL AMENDMENTS

- Amended layout of buildings/outside areas
- Additional background information
- Amended design
- Revised access arrangements
- Change of description of proposed development - as indicated on the previous page
- Change in site boundaries
- Other (as specified below)

F.Farnell


From: A.Muir
Sent: 09 January 2008 12:29
To: F.Farnell
Subject: FW: Proposed Porch, Homestead Cottage, Bracken View, Egton for Mr. & Mrs. Sismey
Attachments: R9075-01drawing register 09_01_08.pdf, D9075-06-C.pdf

Please print, stamp in and return to me, thank you

Andrew Muir
Planning Officer

tel: 01439 770657
fax: 01439 770691

North York Moors National Park Authority
The Old Vicarage, Bondgate,
Helmsley, York YO62 5BP
www.moors.uk.net

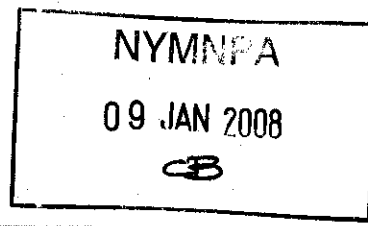

From: Sarah Cole [mailto:sa
Sent: 09 January 2008 12:0
To: A.Muir
Subject: Proposed Porch, Homestead Cottage, Bracken View, Egton for Mr. & Mrs. Sismey

Dear Andrew,

Re: Proposed Porch, Homestead Cottage, Bracken View, Egton for Mr. & Mrs. Sismey


Further to discussions with Mark Hill regarding the above matter I am writing to confirm that the applicants are willing for you to consider the smaller of the two schemes previously submitted.

Therefore please will you make a decision based upon that smaller scheme referred to as Option 1 on drawing no. 9075-06 Rev C.

Thank you for your assistance.

Yours sincerely,

Tim Harrison

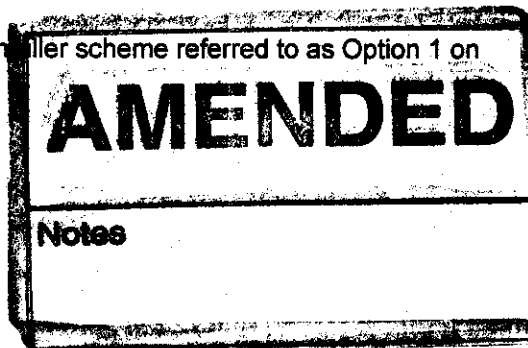

The information contained in this email is intended only for the person or entity to whom it is addressed and may contain confidential and/or privileged material. If you have received this email in error please note that any review, retransmission, copying, dissemination or other use of, or taking of any action in reliance upon its contents is prohibited. If you are not an intended recipient please delete the material from any computer that may have it and contact BHD Partnership IT Personnel on 01947 829317, thank you for your co-operation. The contents of an attachment to this email may contain software viruses which could damage your computer system. We cannot accept liability for any damage which you sustain as a result of software viruses, you should carry out your own virus checks before opening any attachment.
BHD Partnership, Airy Hill Manor, Whitby, North Yorkshire, YO21 1QB
Tel: 01947 604871 Fax: 01947 600010

Scanned by MailDefender - managed email security from intY - www.maildefender.net

bhd partnership

imaginative architecture and engineering design

Airy Hill Manor, Whitby, North Yorkshire, YO21 1QB

t: 01947 604871 f: 01947 600010 e: general@bhdpartnership.com

Project No.		Client / Project:		Day / Month / Year			
9075		SISMEY - 2 BRACKEN VIEW, EGTON		1	15	19	09
				11	11	12	01
Drg / Doc No.	Drg / Doc Title	Size	07	07	07	07	
D9075-01	Existing elevations and site plan	A1	A	A			
D9075-02	Proposed elevations and plan op1	A1	A				
D9075-03	Proposed elevations and plan op2	A1	A				
D9075-04	Site Location Plan - Rear Ext	A1		A			
D9075-05	Site Location Plan - Porch	A1		A			
D9075-06	Proposed plan and elevations - Porch	A1		B		C	
D9075-07	Proposed plan elevation - Rear Ext	A1		B	C		
D&A9075	Design and Access Statement porch	A4		X			
D&A9075	Design and Access Statement rear	A4		X			


MINPA
19 JAN 2008

Distribution of Drgs:	Recipient Name:	number of copies			
Client	MR C.J & MRS S. SISMEY	1	A1		
Planning Officer			ELEC	1	pdf
Building Control Officer					
Main Contractor					
File Copy			A3		
Sub Contractors					
Others					


Purpose of Issue:	Initial and sign
Preliminary	CE
Information Purposes	ce
Client Records	
Comments	KH
Licensing Application	
Planning Application	ce
Bld Regs Application	
ender Issue	
Construction Issue	
Signature	KH

• DO NOT SCALE from this drawing. Only figured dimensions are to be taken from this drawing.
 • The Contractor must verify all dimensions on site before commencing any work or shop drawings.
 • The Contractor must report any discrepancies before commencing work. If this drawing shows the quantities taken in any way, the Technician is to be informed before work is initiated.
 • Work within The Construction (Design and Management) Regulations 1994 is not to start until a Health & Safety Plan has been produced. This drawing is Copyright and must not be reproduced without consent of BHD Partnership Ltd


1/A
 03/10/08

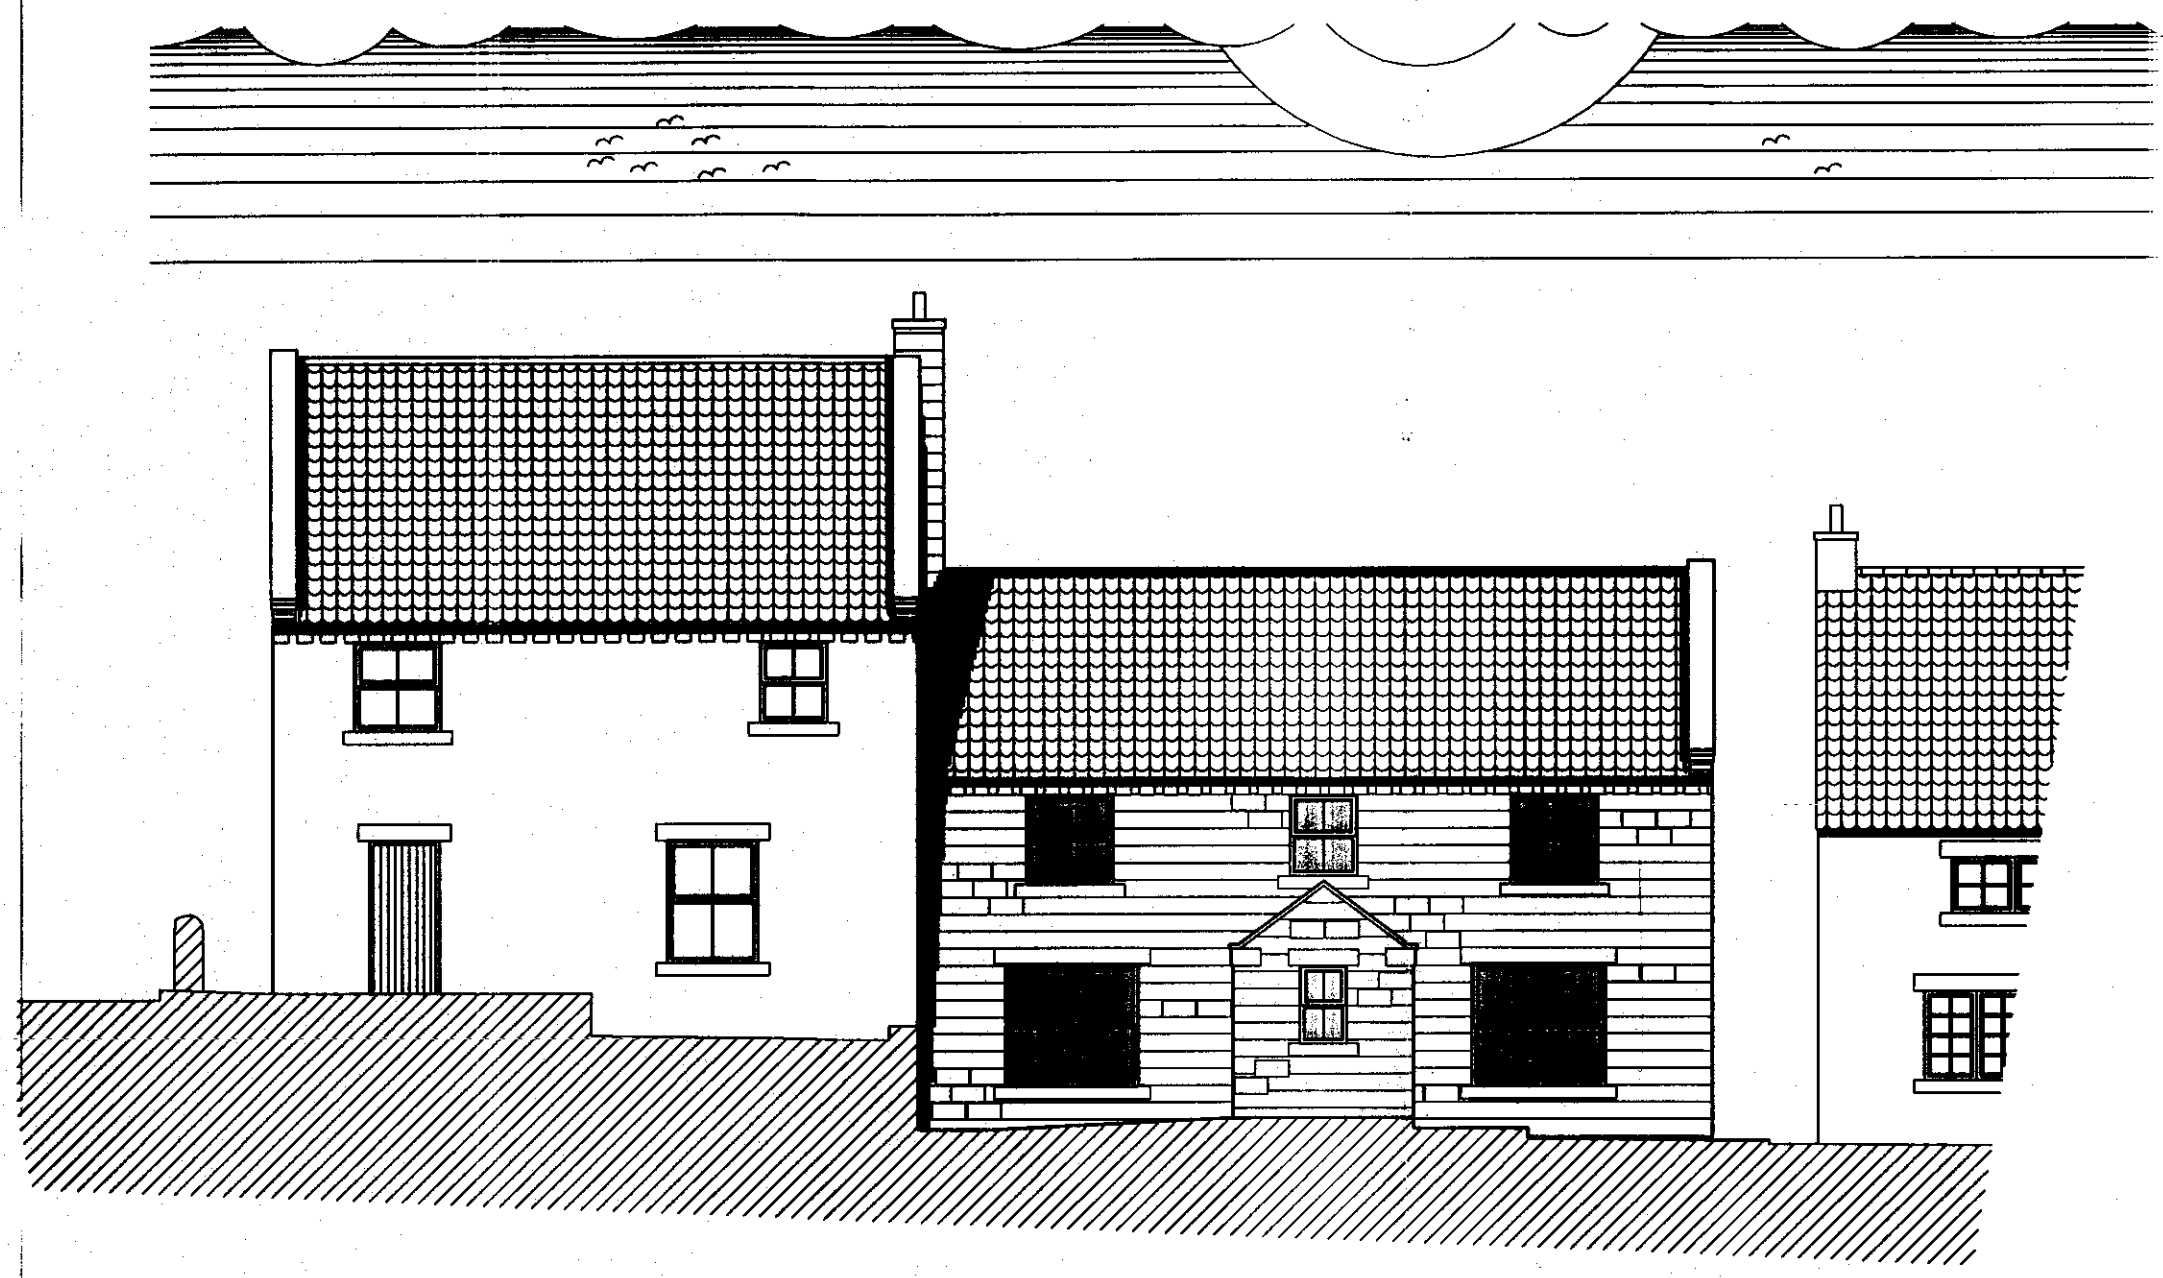


FRONT ELEVATION

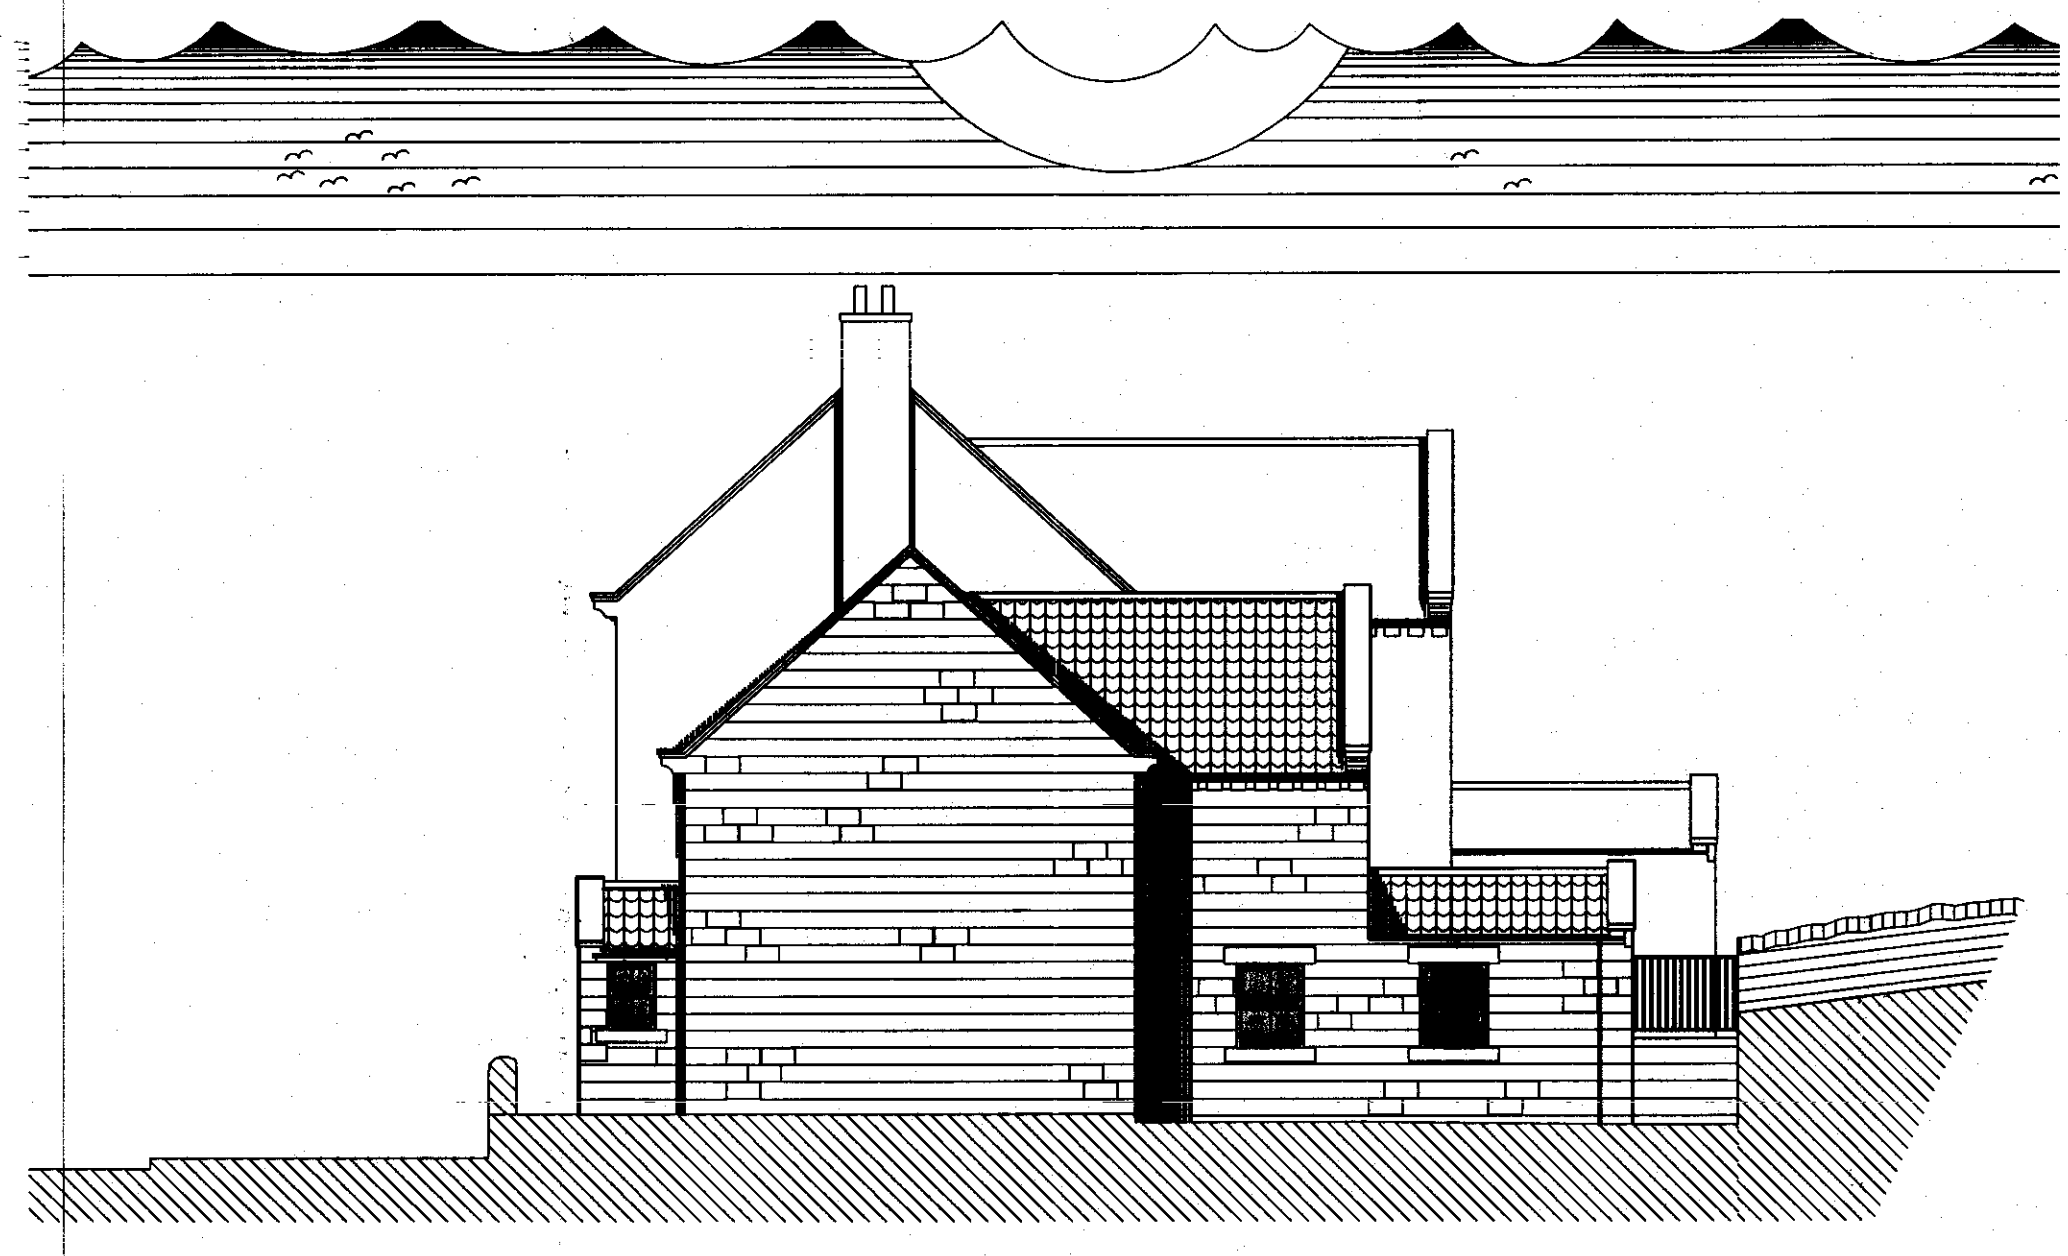

SIDE ELEVATION

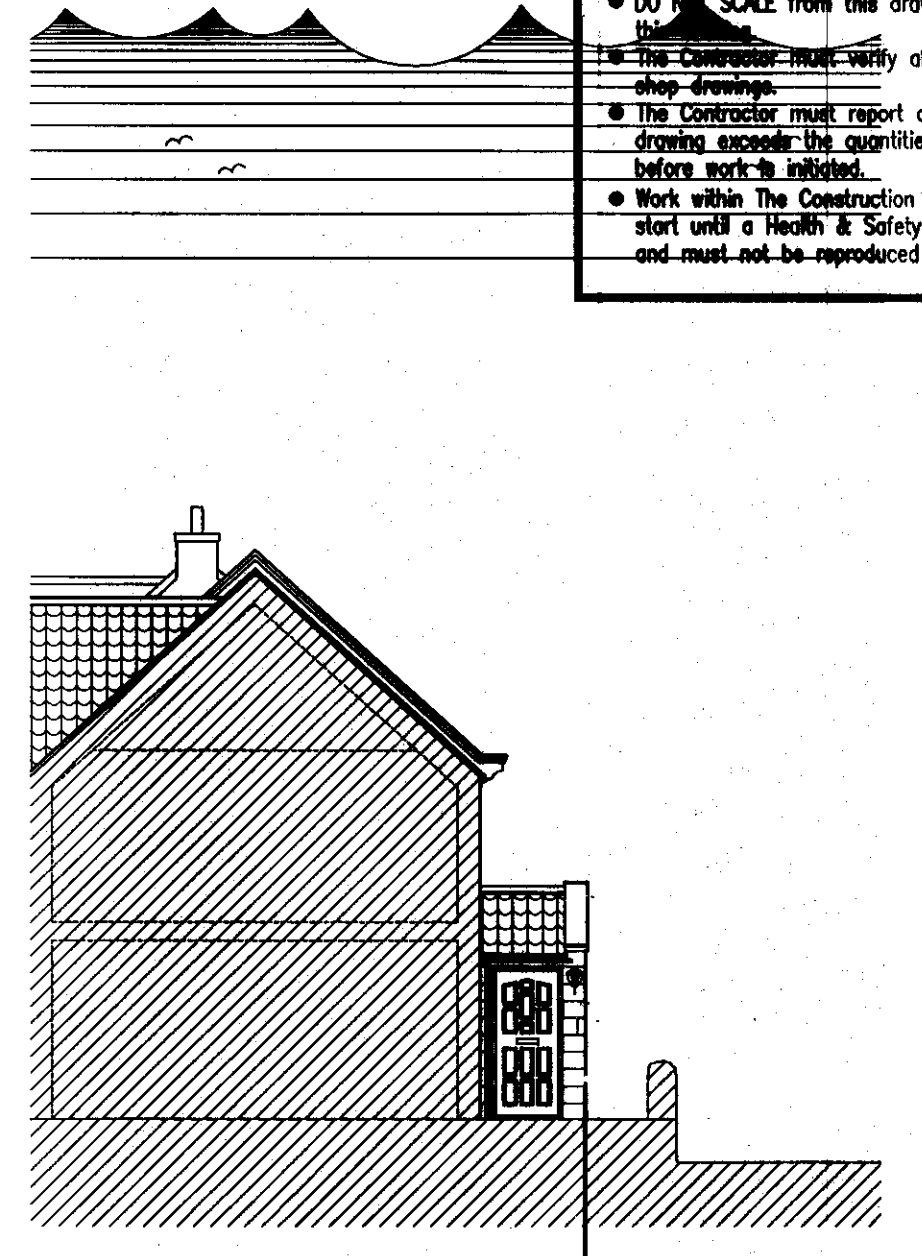

SIDE ELEVATION

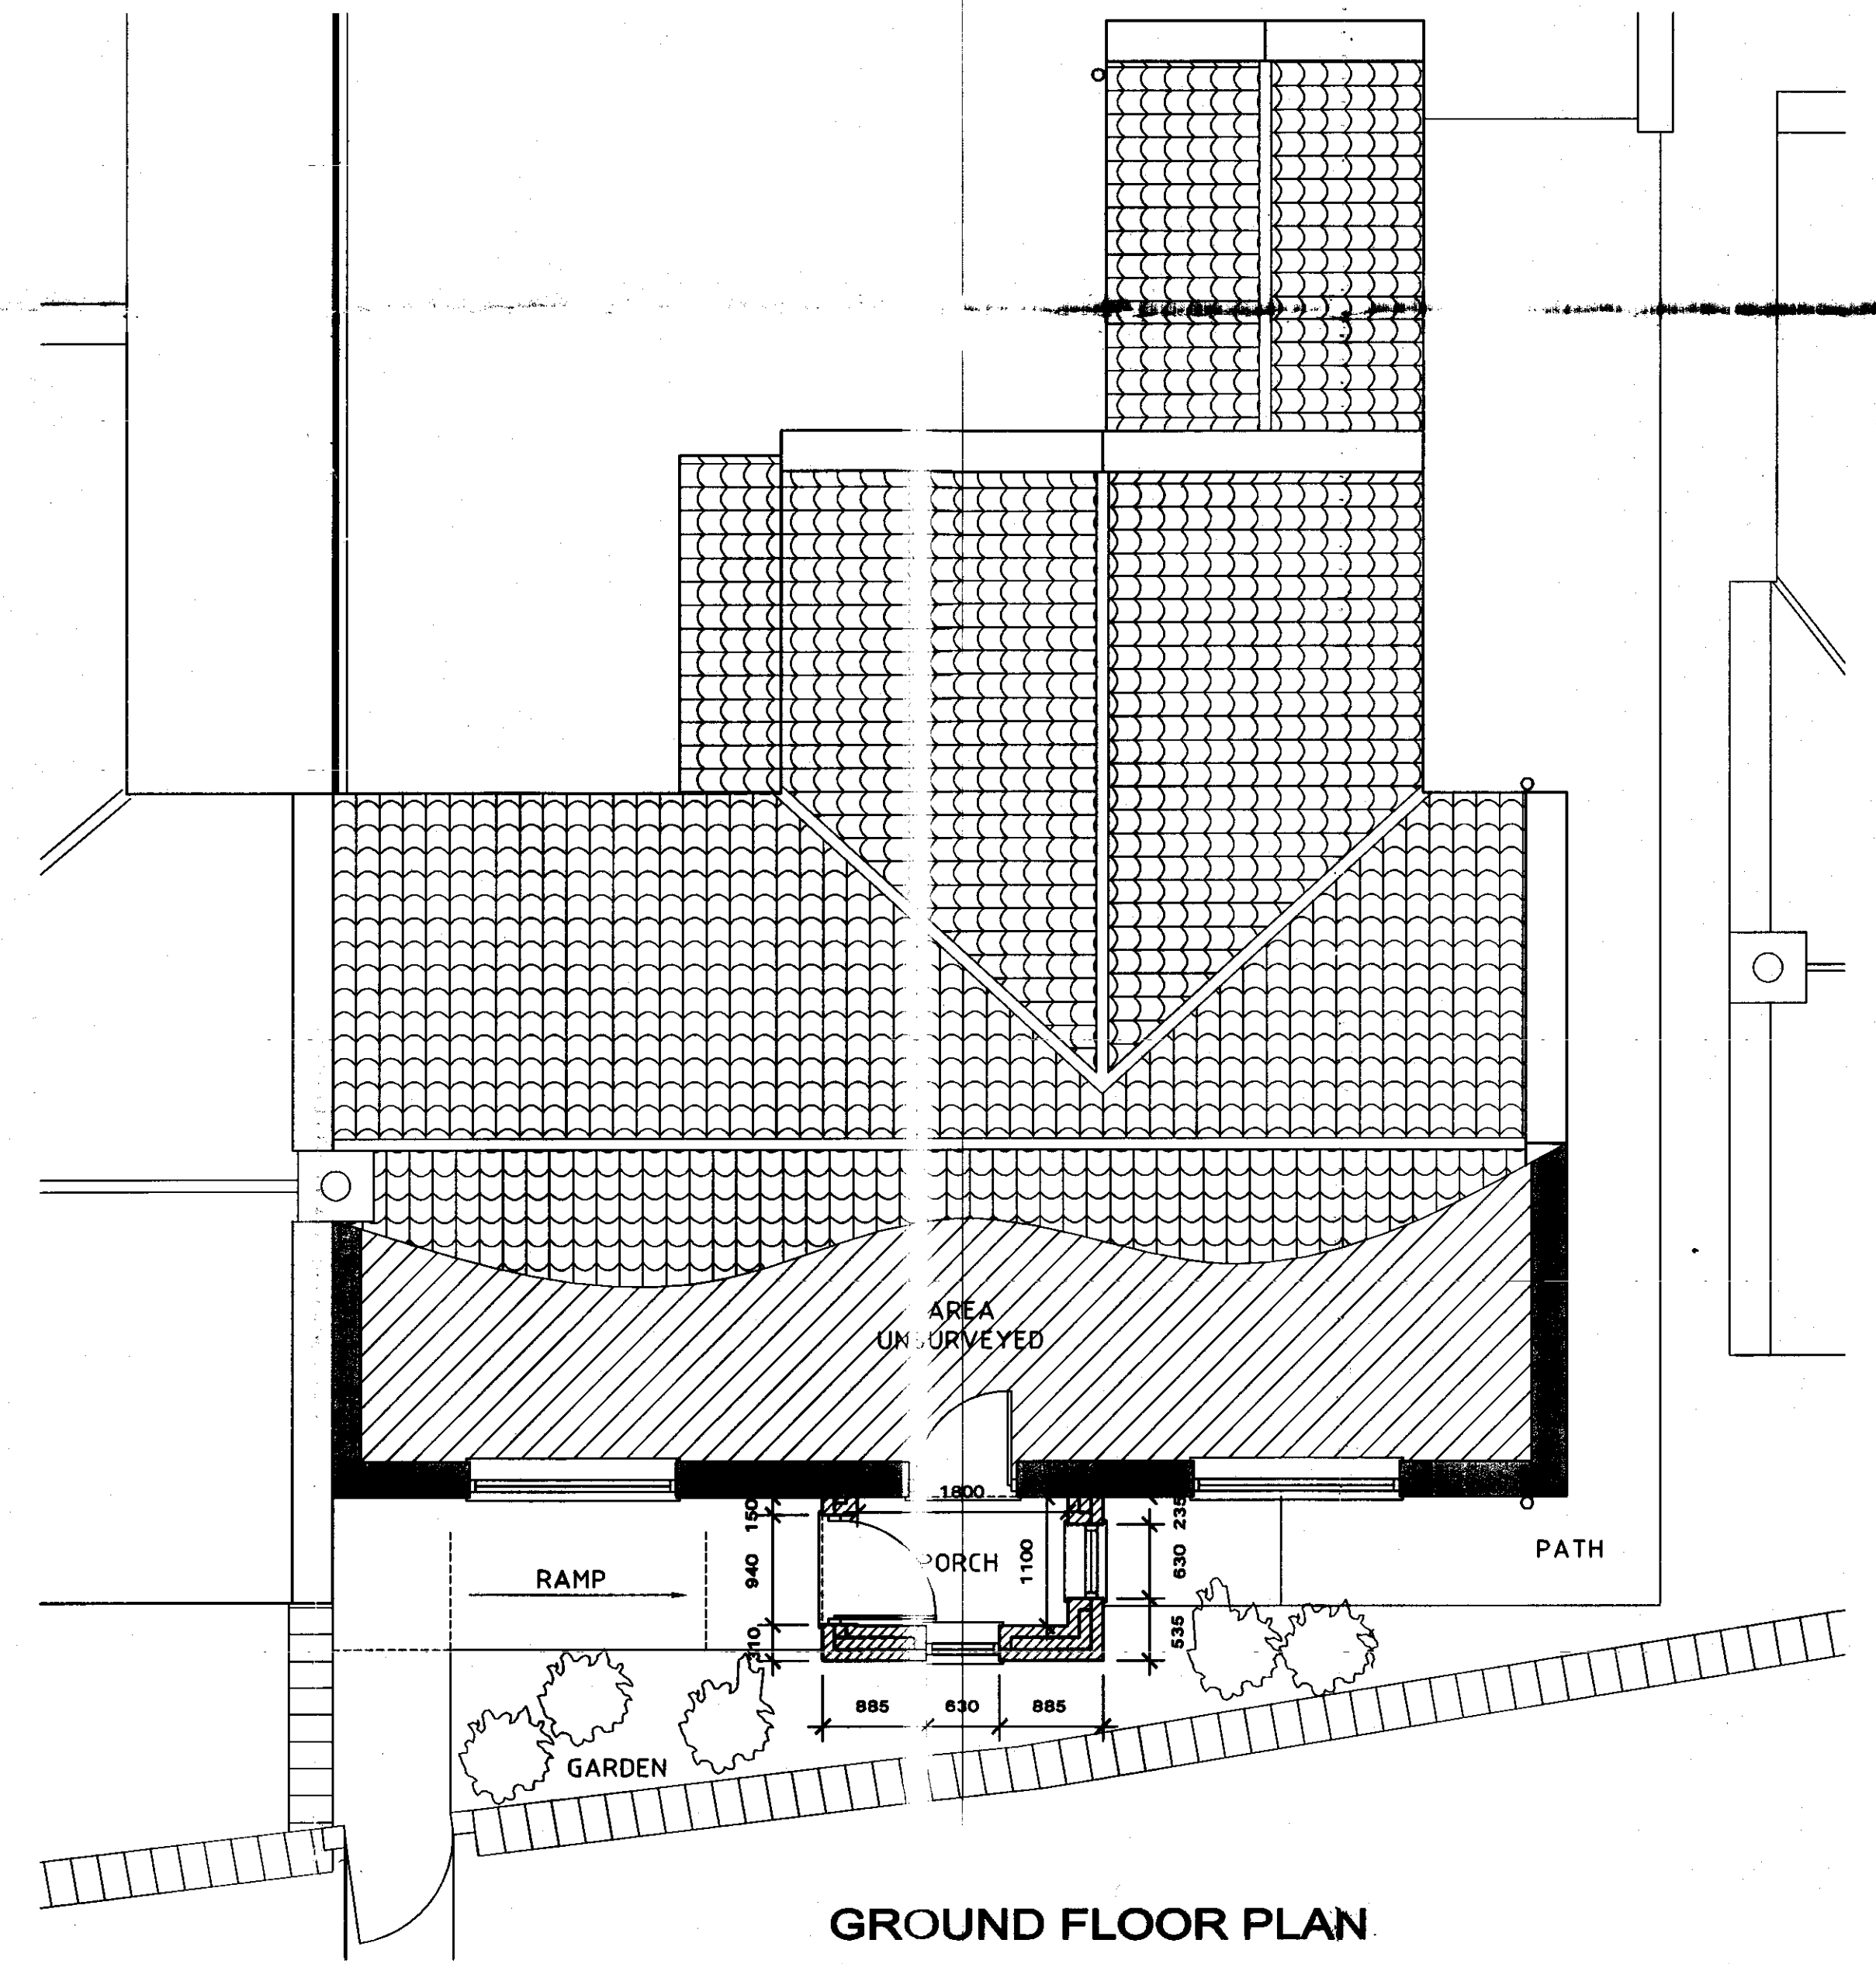

GROUND FLOOR PLAN

AMENDED
 Notes

REV	DATE	BY	AMENDMENT	CHKD	APPD
4	14/12/07	CE	AMENDED TO SUIT NYMIPA	TRH	
3	15/11/07	CE	AMENDED TO SUIT CLIENT	TRH	
1	31/10/07	CE	ISSUED FOR APPROVAL	TRH	

b h d partnership
 Alty Hill Manor, Whitby, North Yorkshire, UK, YO21 1QB.
 Tel: 01947-604871 Fax: 01947-600010
 general@bhdpartnership.com www.bhdpartnership.com

DISCIPLINE:	ARCHITECTURAL		
CLIENT:	MR C.J & MRS S. SISMEY		
PROJECT:	PORCH EXT TO 2 BRACKEN VIEW, EGTON		
TITLE:	PROPOSED ELEVATIONS AND FLOOR PLAN OPTION 1		
DRAWN:	C.EYNON	CHECKED:	T.H. HARRISON
SCALE & SIZE:	1:100 & 1:50 @ A1	DATE:	31/10/07
DRAWING NO.:	D9075-06	DRAWING STATUS:	PRELIMINARY
REV:		REV:	C