

ADDITIONAL AMENDMENTS

- Amended layout of buildings/outside areas
- Additional background information
- Amended design
- Revised access arrangements
- Change of description of proposed development - as indicated on the previous page
- Change in site boundaries
- Other (as specified below)


Catslide doors to front elevation rather than pitched roof

- DO NOT SCALE from this drawing. Only figured dimensions are to be taken from this drawing.
- The Contractor must verify all dimensions on site before commencing any work or shop drawings.
- The Contractor must report any discrepancies before commencing work. If this drawing exceeds the quantities taken in any way, the Technician is to be informed before work is initiated.
- Work within The Construction (Design and Management) Regulations 1994 is not to start until a Health & Safety Plan has been produced. This drawing is Copyright and must not be reproduced without consent of BHD Partnership Ltd

NYMNP
19 FEB 2008



FRONT ELEVATION - proposed OPT/ N 1

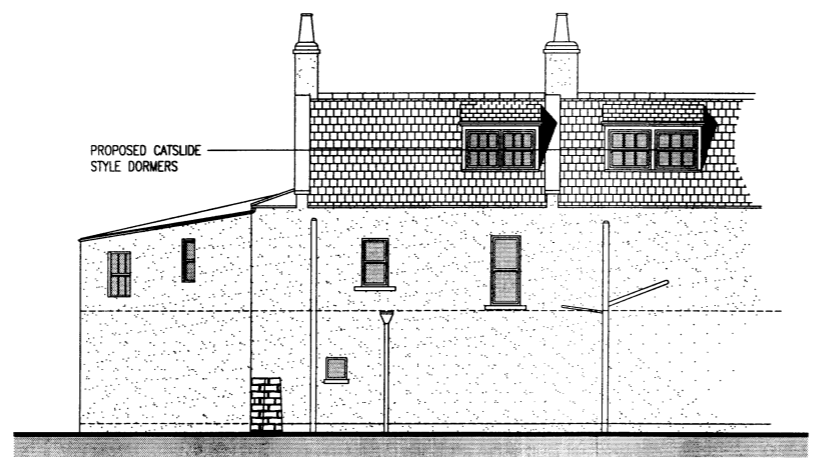


REAR ELEVATION - proposed

AMENDED



Notes

N.B. - ALLOW FOR GENERAL UPGRADING OF ELECTRICAL PLUMBING AND HEATING SERVICES

Drawings for planning and client discussion only.
Construction details to follow.

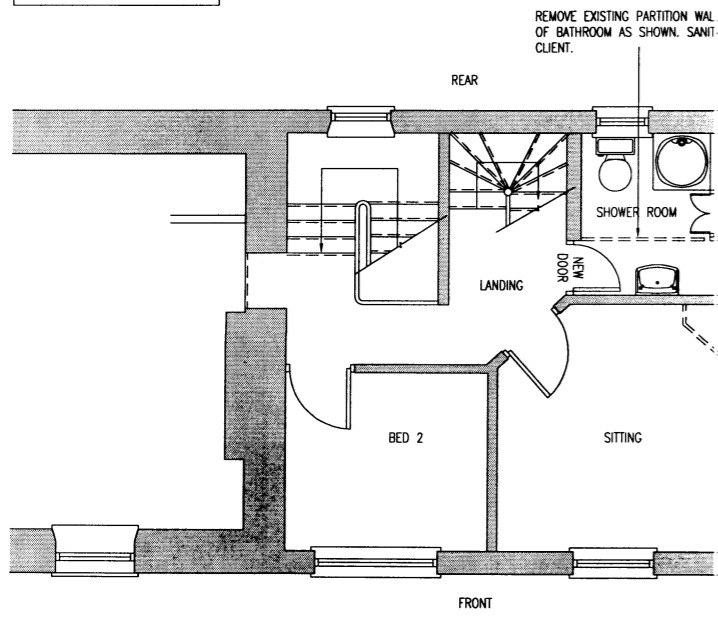

FIRST FLOOR - proposed

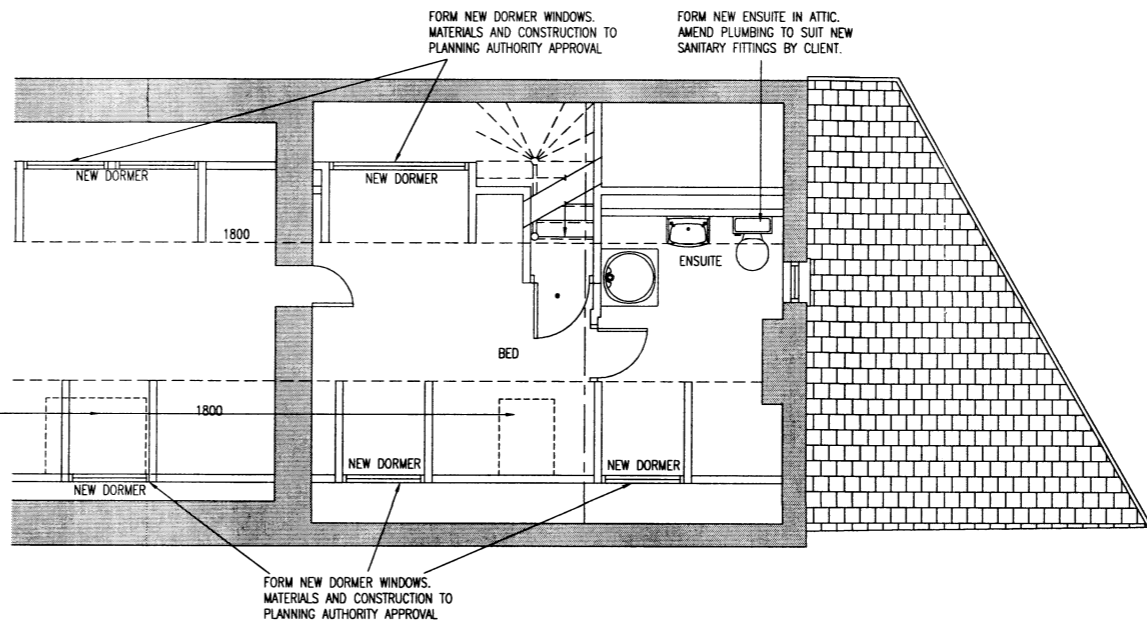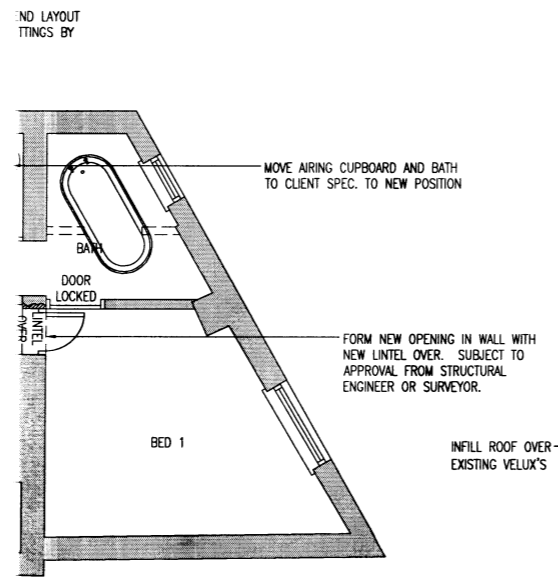

ATTIC - proposed

REV	DATE	BY	AMENDMENT	CHKD	APPD
G	18/02/08	RP	AMENDED FOR PLANNING	NID	NID
F	07/01/08	KH	AMENDED TO CLIENTS COMMENTS	NID	NID
E	19/12/07	NID	MINOR ADJUSTMENTS	NID	NID
D	13/12/07	GR	REVISED TO SUIT CLIENTS	NID	NID
C	12/12/07	GR	REVISED TO SUIT CLIENTS	NID	NID
B	06/12/07	GR	AMENDMENTS TO SUIT CLIENTS COMMENTS	NID	NID
A	21/11/07	KH	ISSUED FOR APPROVAL	NID	NID

b h d partnership
 Airy Hill Manor, Whitby, North Yorkshire, UK, YO21 1QB.
 Tel: 01947-604871 Fax: 01947-600010
 general@bhdpartnership.com www.bhdpartnership.com

DISCIPLINE: **ARCHITECTURAL**

CLIENT: **MR. & MRS. EVERTON**


PROJECT: **ALTERATIONS TO 1 SEAFIELD HOUSE, WHITBY ROAD, RHB.**

TITLE: **PROPOSED PLANS & ELEVATIONS**


DRAWN: K. HOANG	CHECKED: N.I.DUFFIELD	APPROVED: N.I.DUFFIELD
SCALE & SIZE: 1:50 @ A1	DATE: 21/11/07	DRAWING STATUS: PRELIMINARY
DRAWING No: D9124-02	REV: G	

● DO NOT SCALE from this drawing. Only figured dimensions are to be taken from this drawing.
 ● The Contractor must verify all dimensions on site before commencing any work or shop drawings.
 ● The Contractor must report any discrepancies before commencing work. If this drawing exceeds the quantities taken in any way, the Technician is to be informed before work is initiated.
 ● Work within The Construction (Design and Management) Regulations 1994 is not to start until a Health & Safety Plan has been produced. This drawing is Copyright and must not be reproduced without consent of BHD Partnership Ltd

NYMNP
 19 FEB 2008

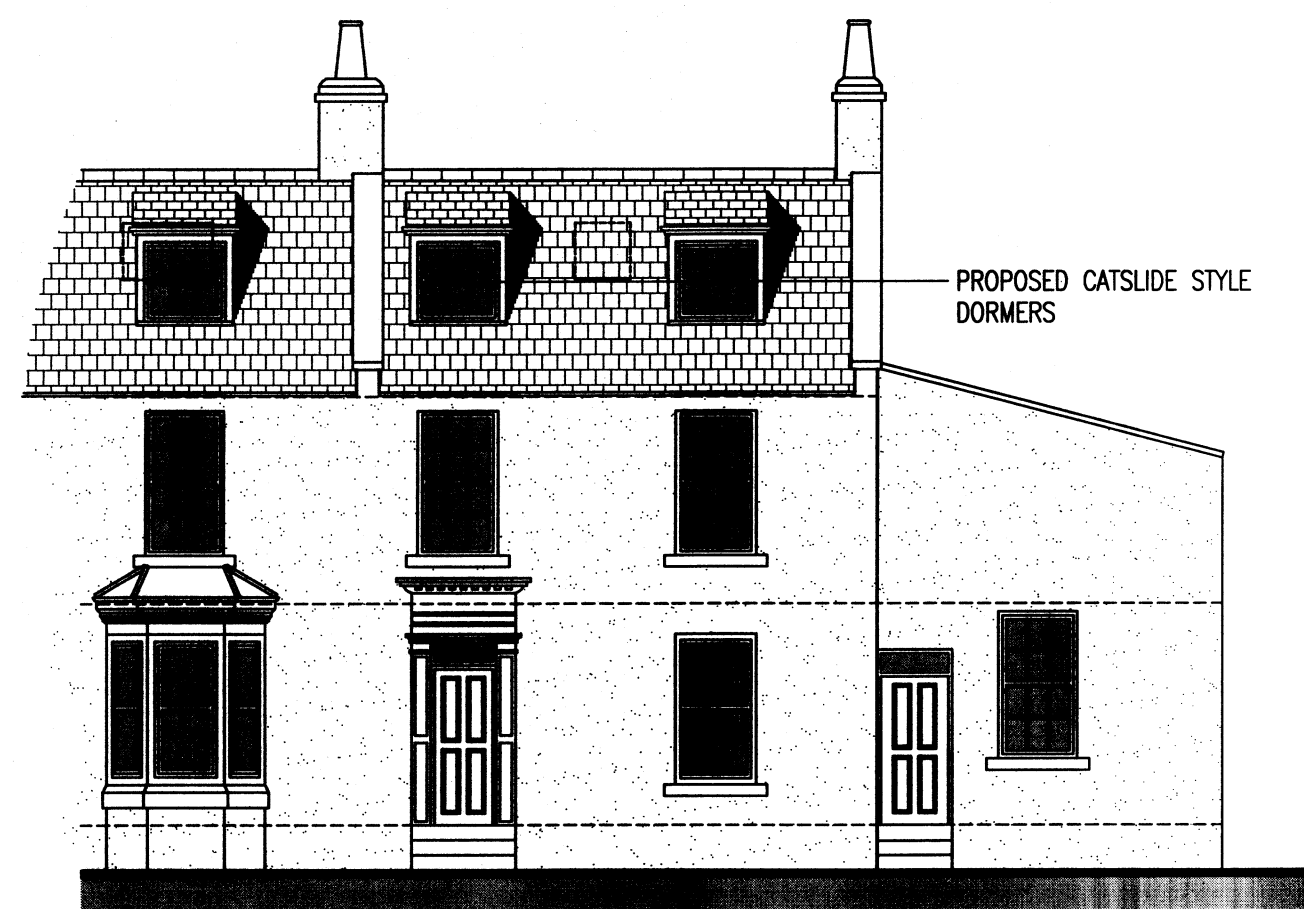


FRONT ELEVATION - proposed OPTION 1

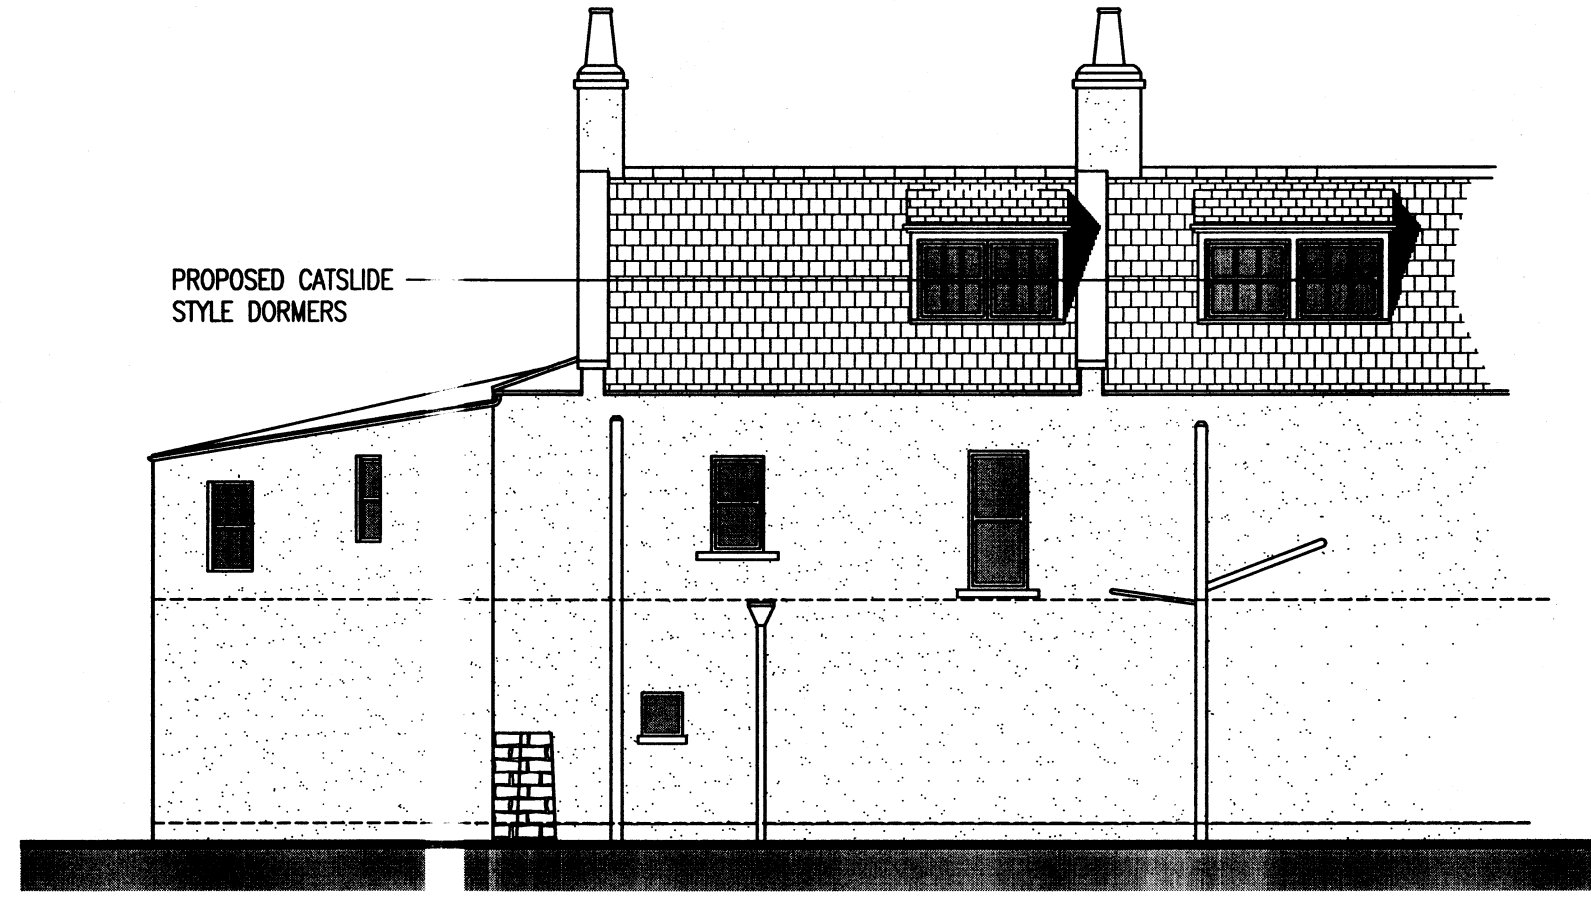


REAR ELEVATION - proposed

N.B. - ALLOW FOR GENERAL UPGRADING OF ELECTRICAL PLUMBING AND HEATING SERVICES

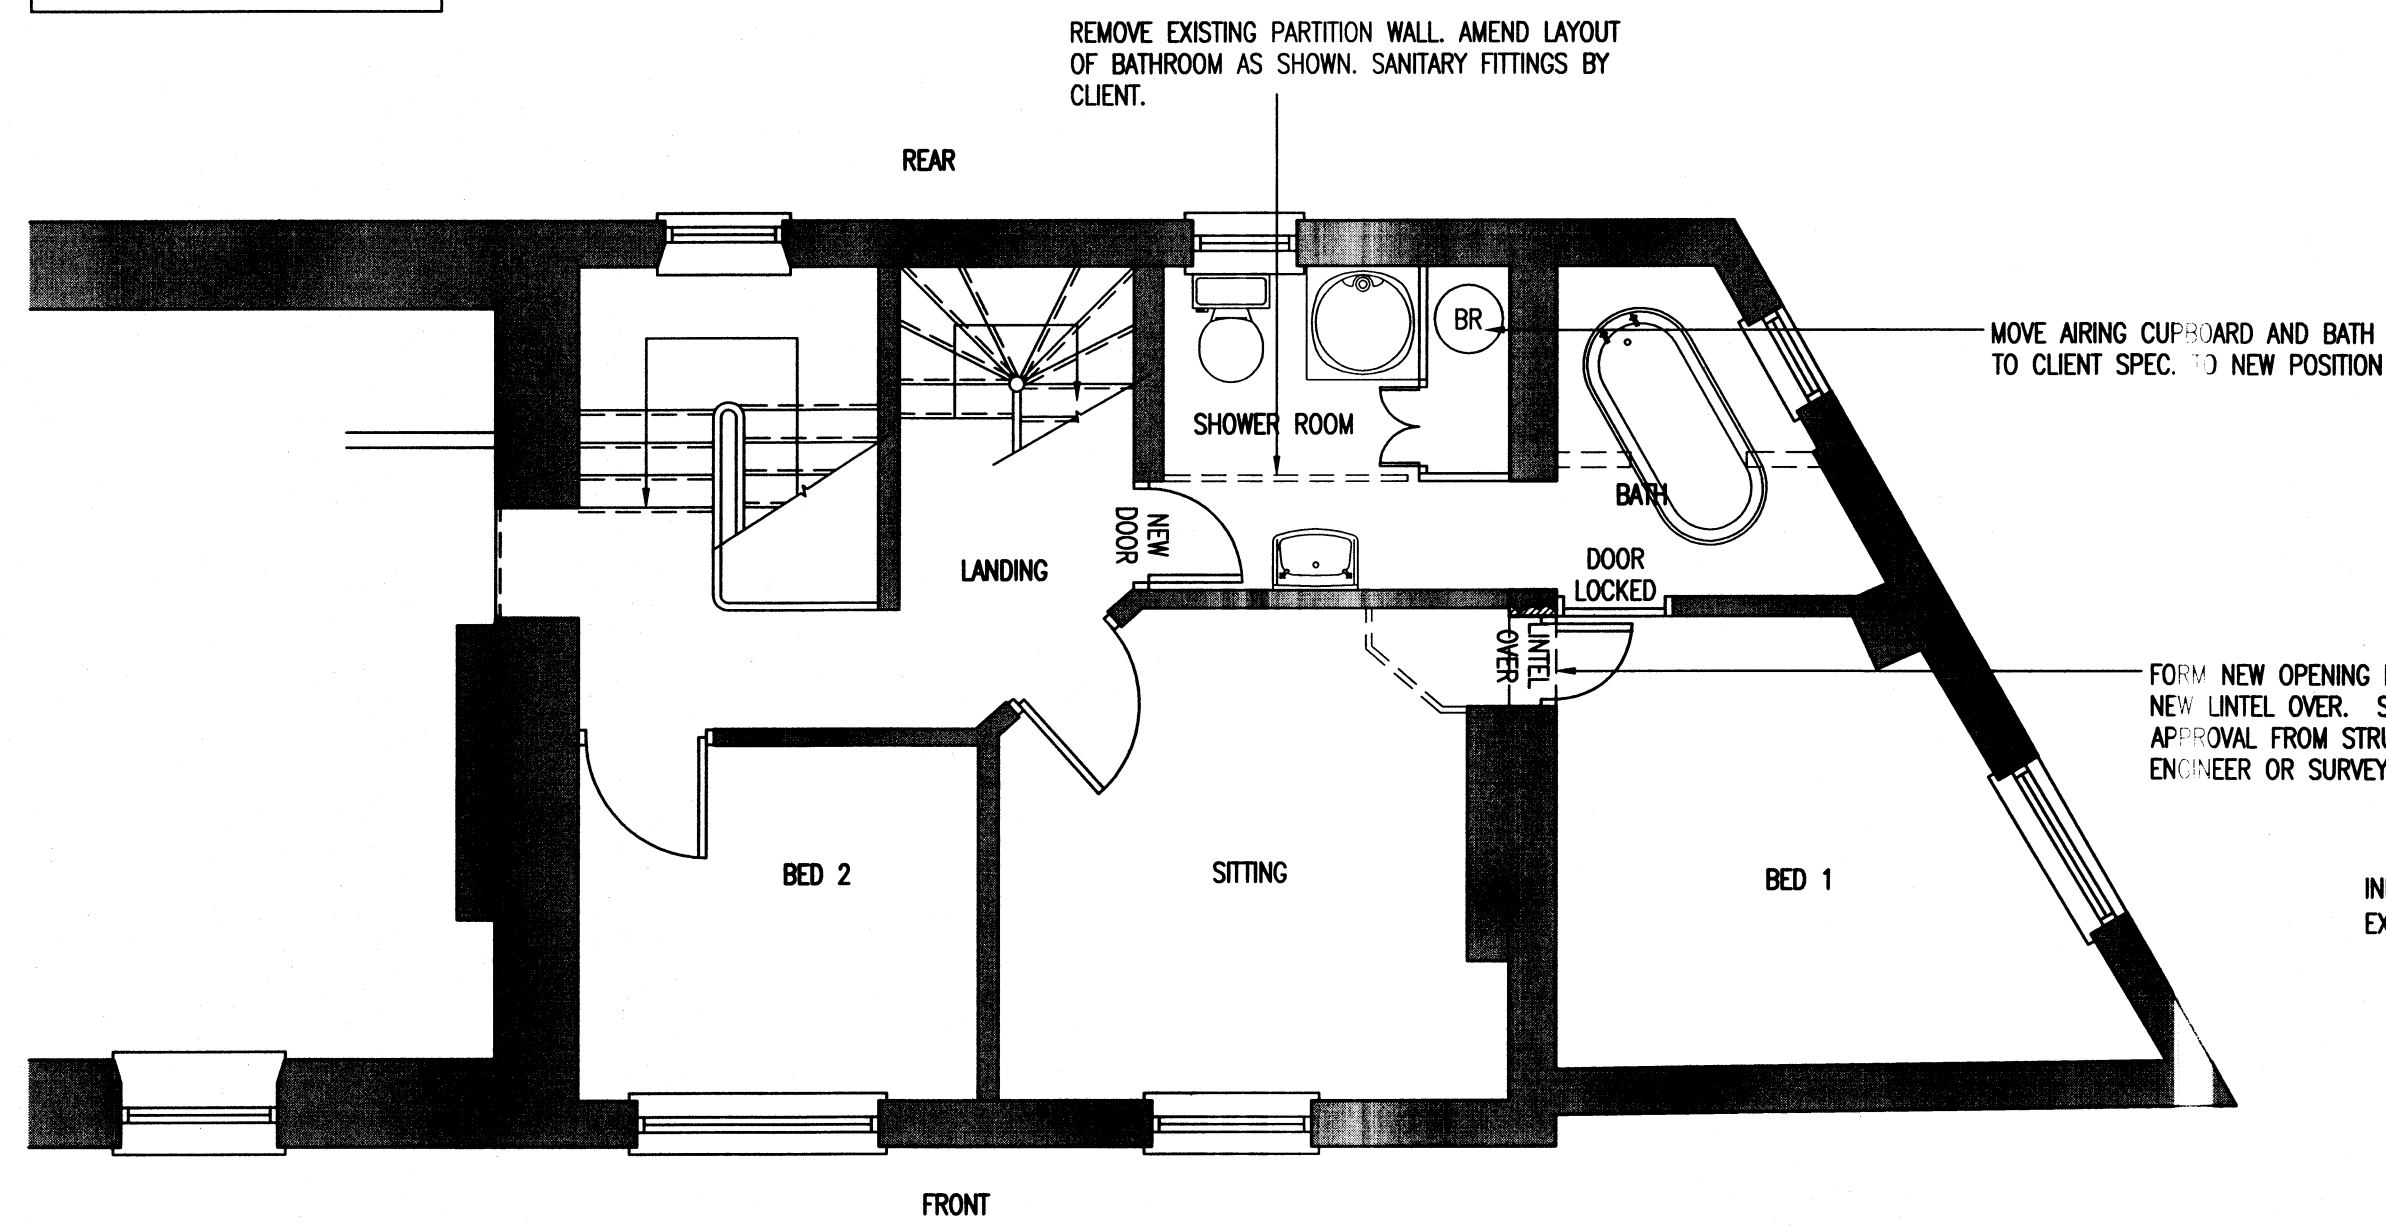

FIRST FLOOR - proposed

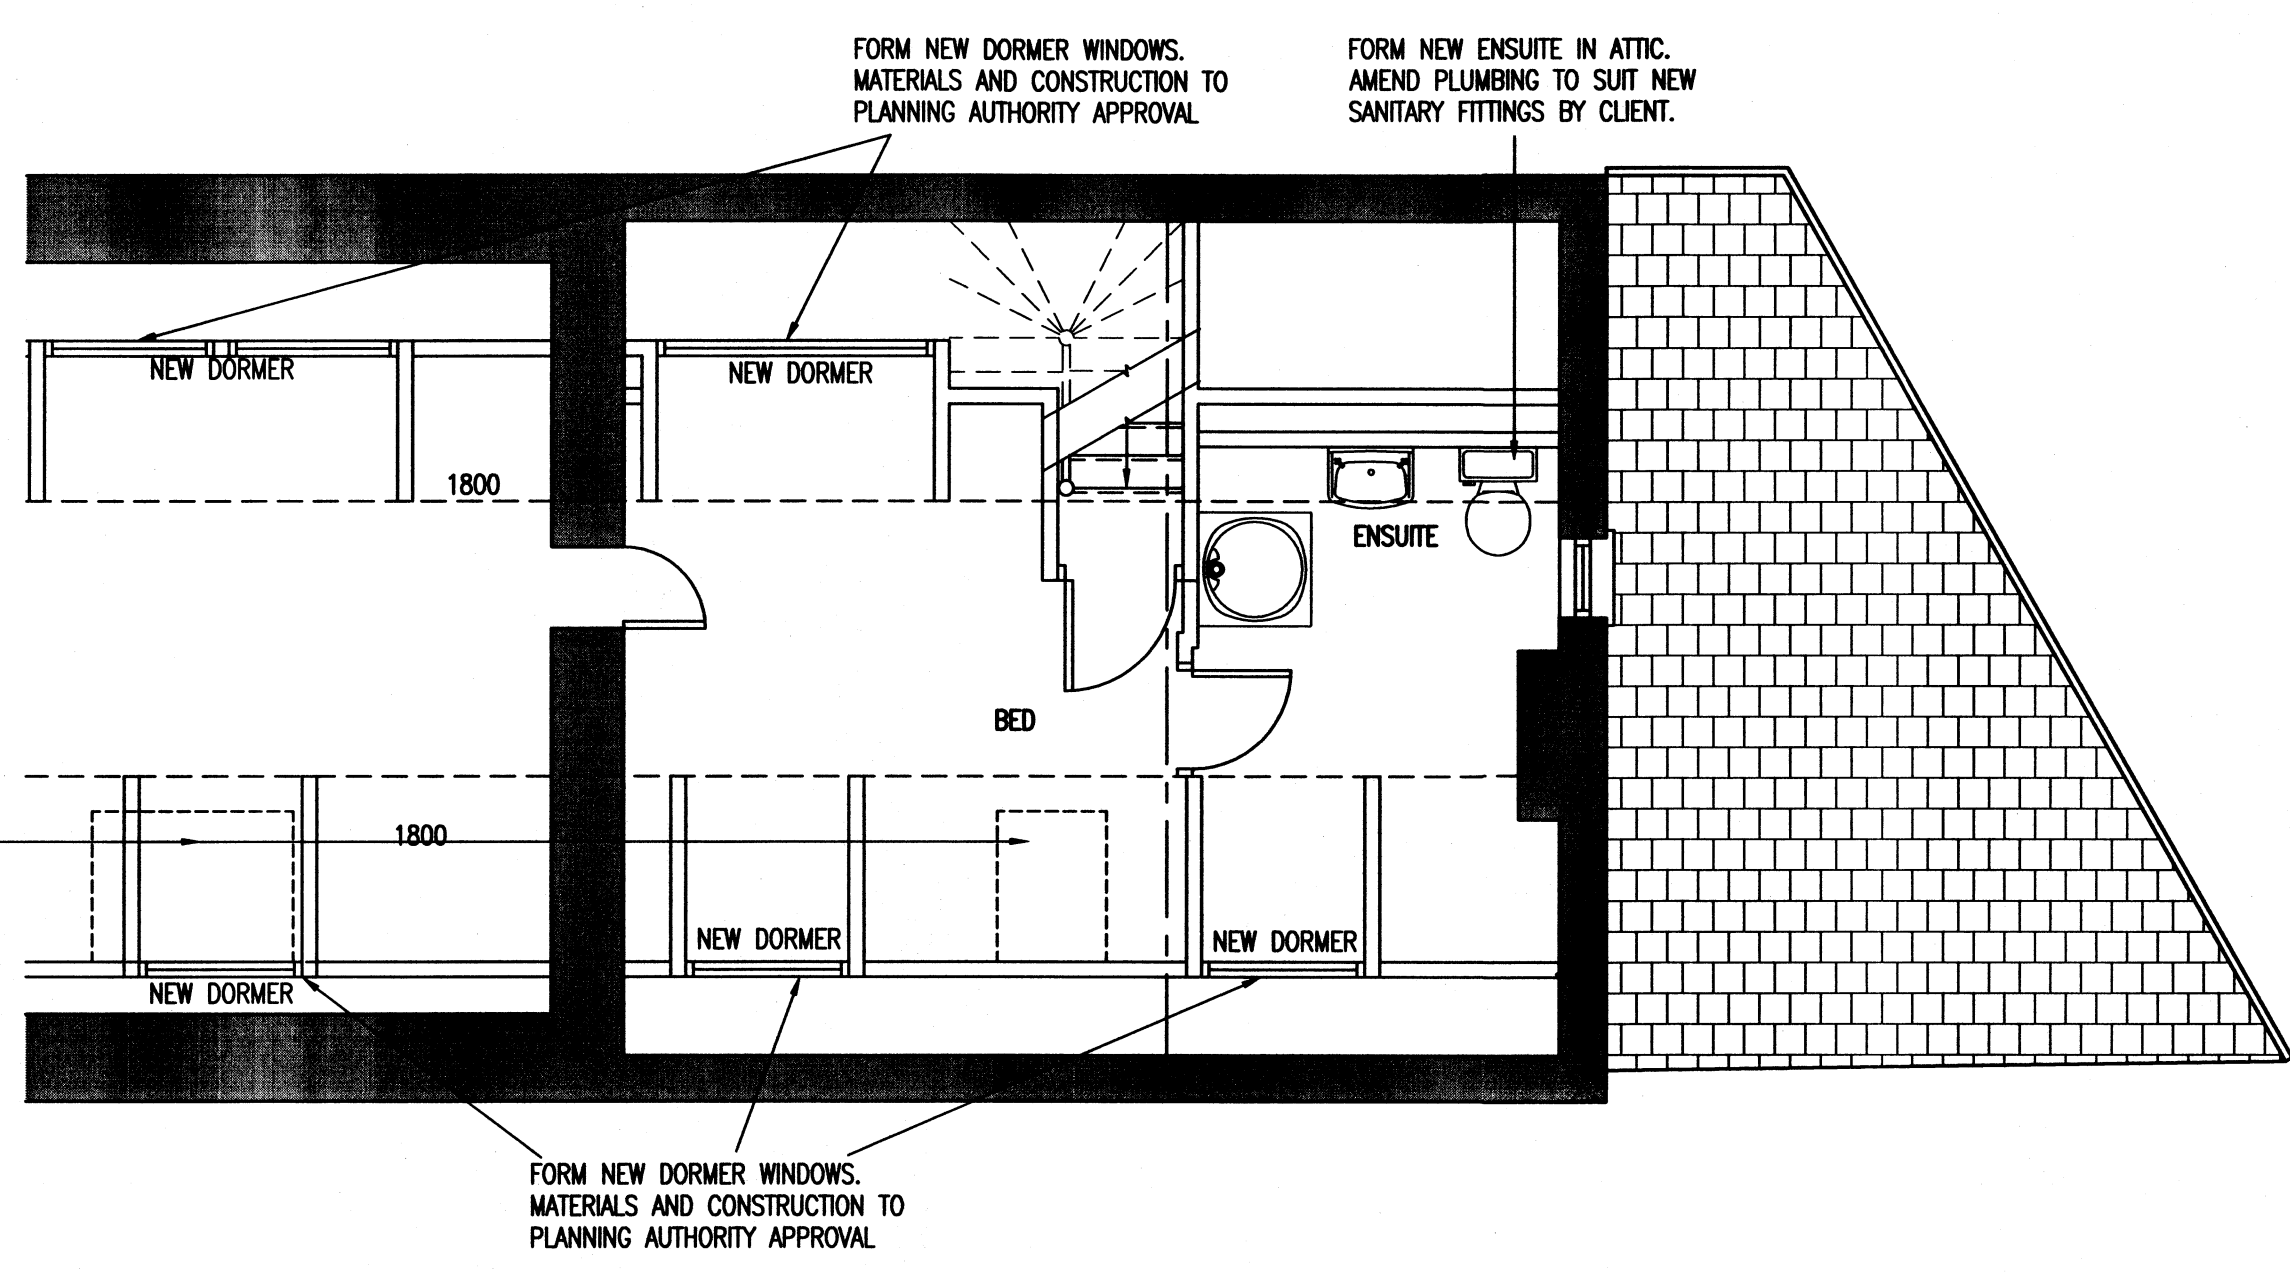

ATTIC - proposed

Drawings for planning and client discussion only.
 Construction details to follow.

REV	DATE	BY	AMENDMENT	CHKD	APPD
G	18/02/08	RP	AMENDED FOR PLANNING	NID	NID
F	07/01/08	KH	AMENDED TO CLIENTS COMMENTS	NID	NID
E	19.12.07	NID	MINOR ADJUSTMENTS	NID	NID
D	13/12/07	GR	REVISED TO SUIT CLIENTS	NID	NID
C	12/12/07	GR	REVISED TO SUIT CLIENTS	NID	NID
B	06/12/07	GR	AMENDMENTS TO SUIT CLIENTS COMMENTS	NID	NID
A	21/11/07	KH	ISSUED FOR APPROVAL	NID	NID

b h d partnership
 Airy Hill Manor, Whitby, North Yorkshire, UK, YO21 1QB.
 Tel: 01947-604871 Fax: 01947-600010
 general@bhdpartnership.com www.bhdpartnership.com

DISCIPLINE: ARCHITECTURAL
 CLIENT: MR. J. EVERTON
 PROJECT: ALTERATIONS TO 1 SEAR HOUSE, WHITBY ROAD, RHB.
 TITLE: PROPOSED PLANS & ELEVATIONS

DRAWN: K. HOANG	CHECKED: N.L.DUFFIELD	APPROVED: N.L.DUFFIELD
SCALE & SIZE: 1:50 @ A1	DATE: 21/11/07	DRAWING STATUS: PRELIMINARY

DRAWING No: D9124-02 REV: G