

bhd partnership

Imaginative architecture and engineering design

Airy Hill Manor, Whitby, North Yorkshire, YO21 1QB

TEL: 01947 604871 FAX: 01947 603311 E-MAIL: general@bhdpartnership.com

Mrs. E. Walker
 North York Moors National Park Authority
 The Old Vicarage
 Bondgate
 Helmsley
 YORK
 YO62 5BP

NID/LSD/L9144-09
 3rd March 2008

Dear Elizabeth,

2008/103/FL

12 Kingston Garth, Fylingthorpe, Whitby - Your Ref NYM/2007/1013/FL

Further to your letter dated 28th February 2008 I enclose 2 copies of drawing D9144-02 (D) amended to show obscured glass to the front former and inward opening French doors.


I am unaware of the construction details in respect of the garage walls but the client is well aware that the roof has no permission for use as a Terrace.

I trust approval can now be granted.

Yours sincerely,



Neil Duffield

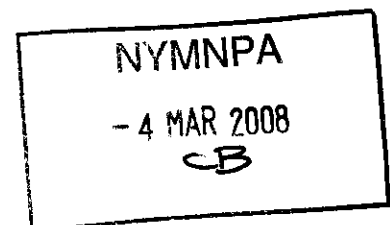

AFFILIATED MEMBER OF RIBA

RICHARD BIRDSALL
 Msc C.Eng MICE

TIM HARRISON
 MRICS MCIAT MCIQB

NEIL DUFFIELD
 MCIAT


COMPANY REG NO. 5244187

bhd partnership is a trading name of BHD Partnership Ltd.



• DO NOT SCALE from this drawing. Only figured dimensions are to be taken from this drawing.
 • The Contractor must verify all dimensions on site before commencing any work or shop drawings.
 • The Contractor must report any discrepancies before commencing work. If this drawing exceeds the quantities taken in any way, the Technician is to be informed before work is initiated.
 • Work within The Construction (Design and Management) Regulations 1994 is not to start until a Health & Safety Plan has been produced. This drawing is Copyright and must not be reproduced without consent of BHD Partnership Ltd


NYMNPA
 - 4 MAR 2008

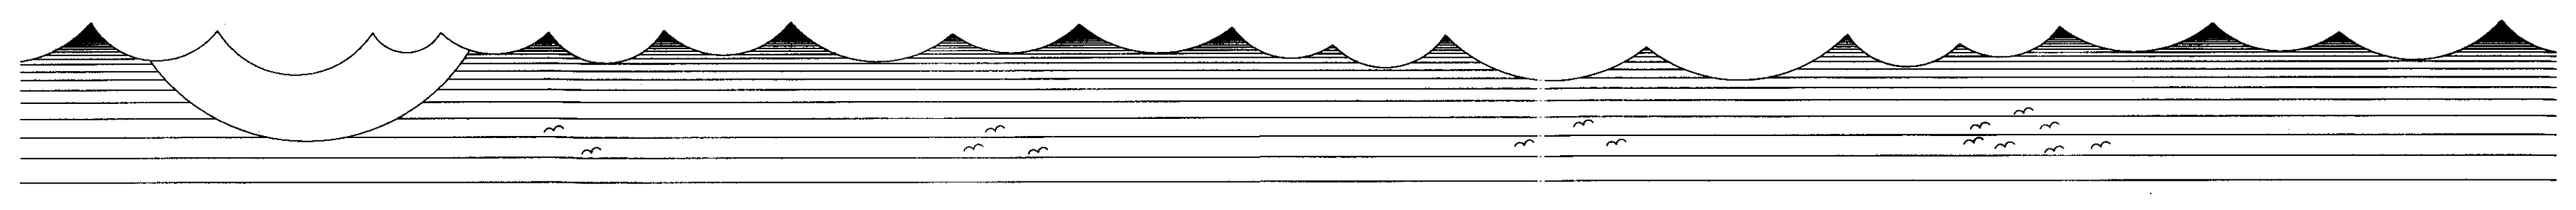


FRONT ELEVATION



SIDE ELEVATION

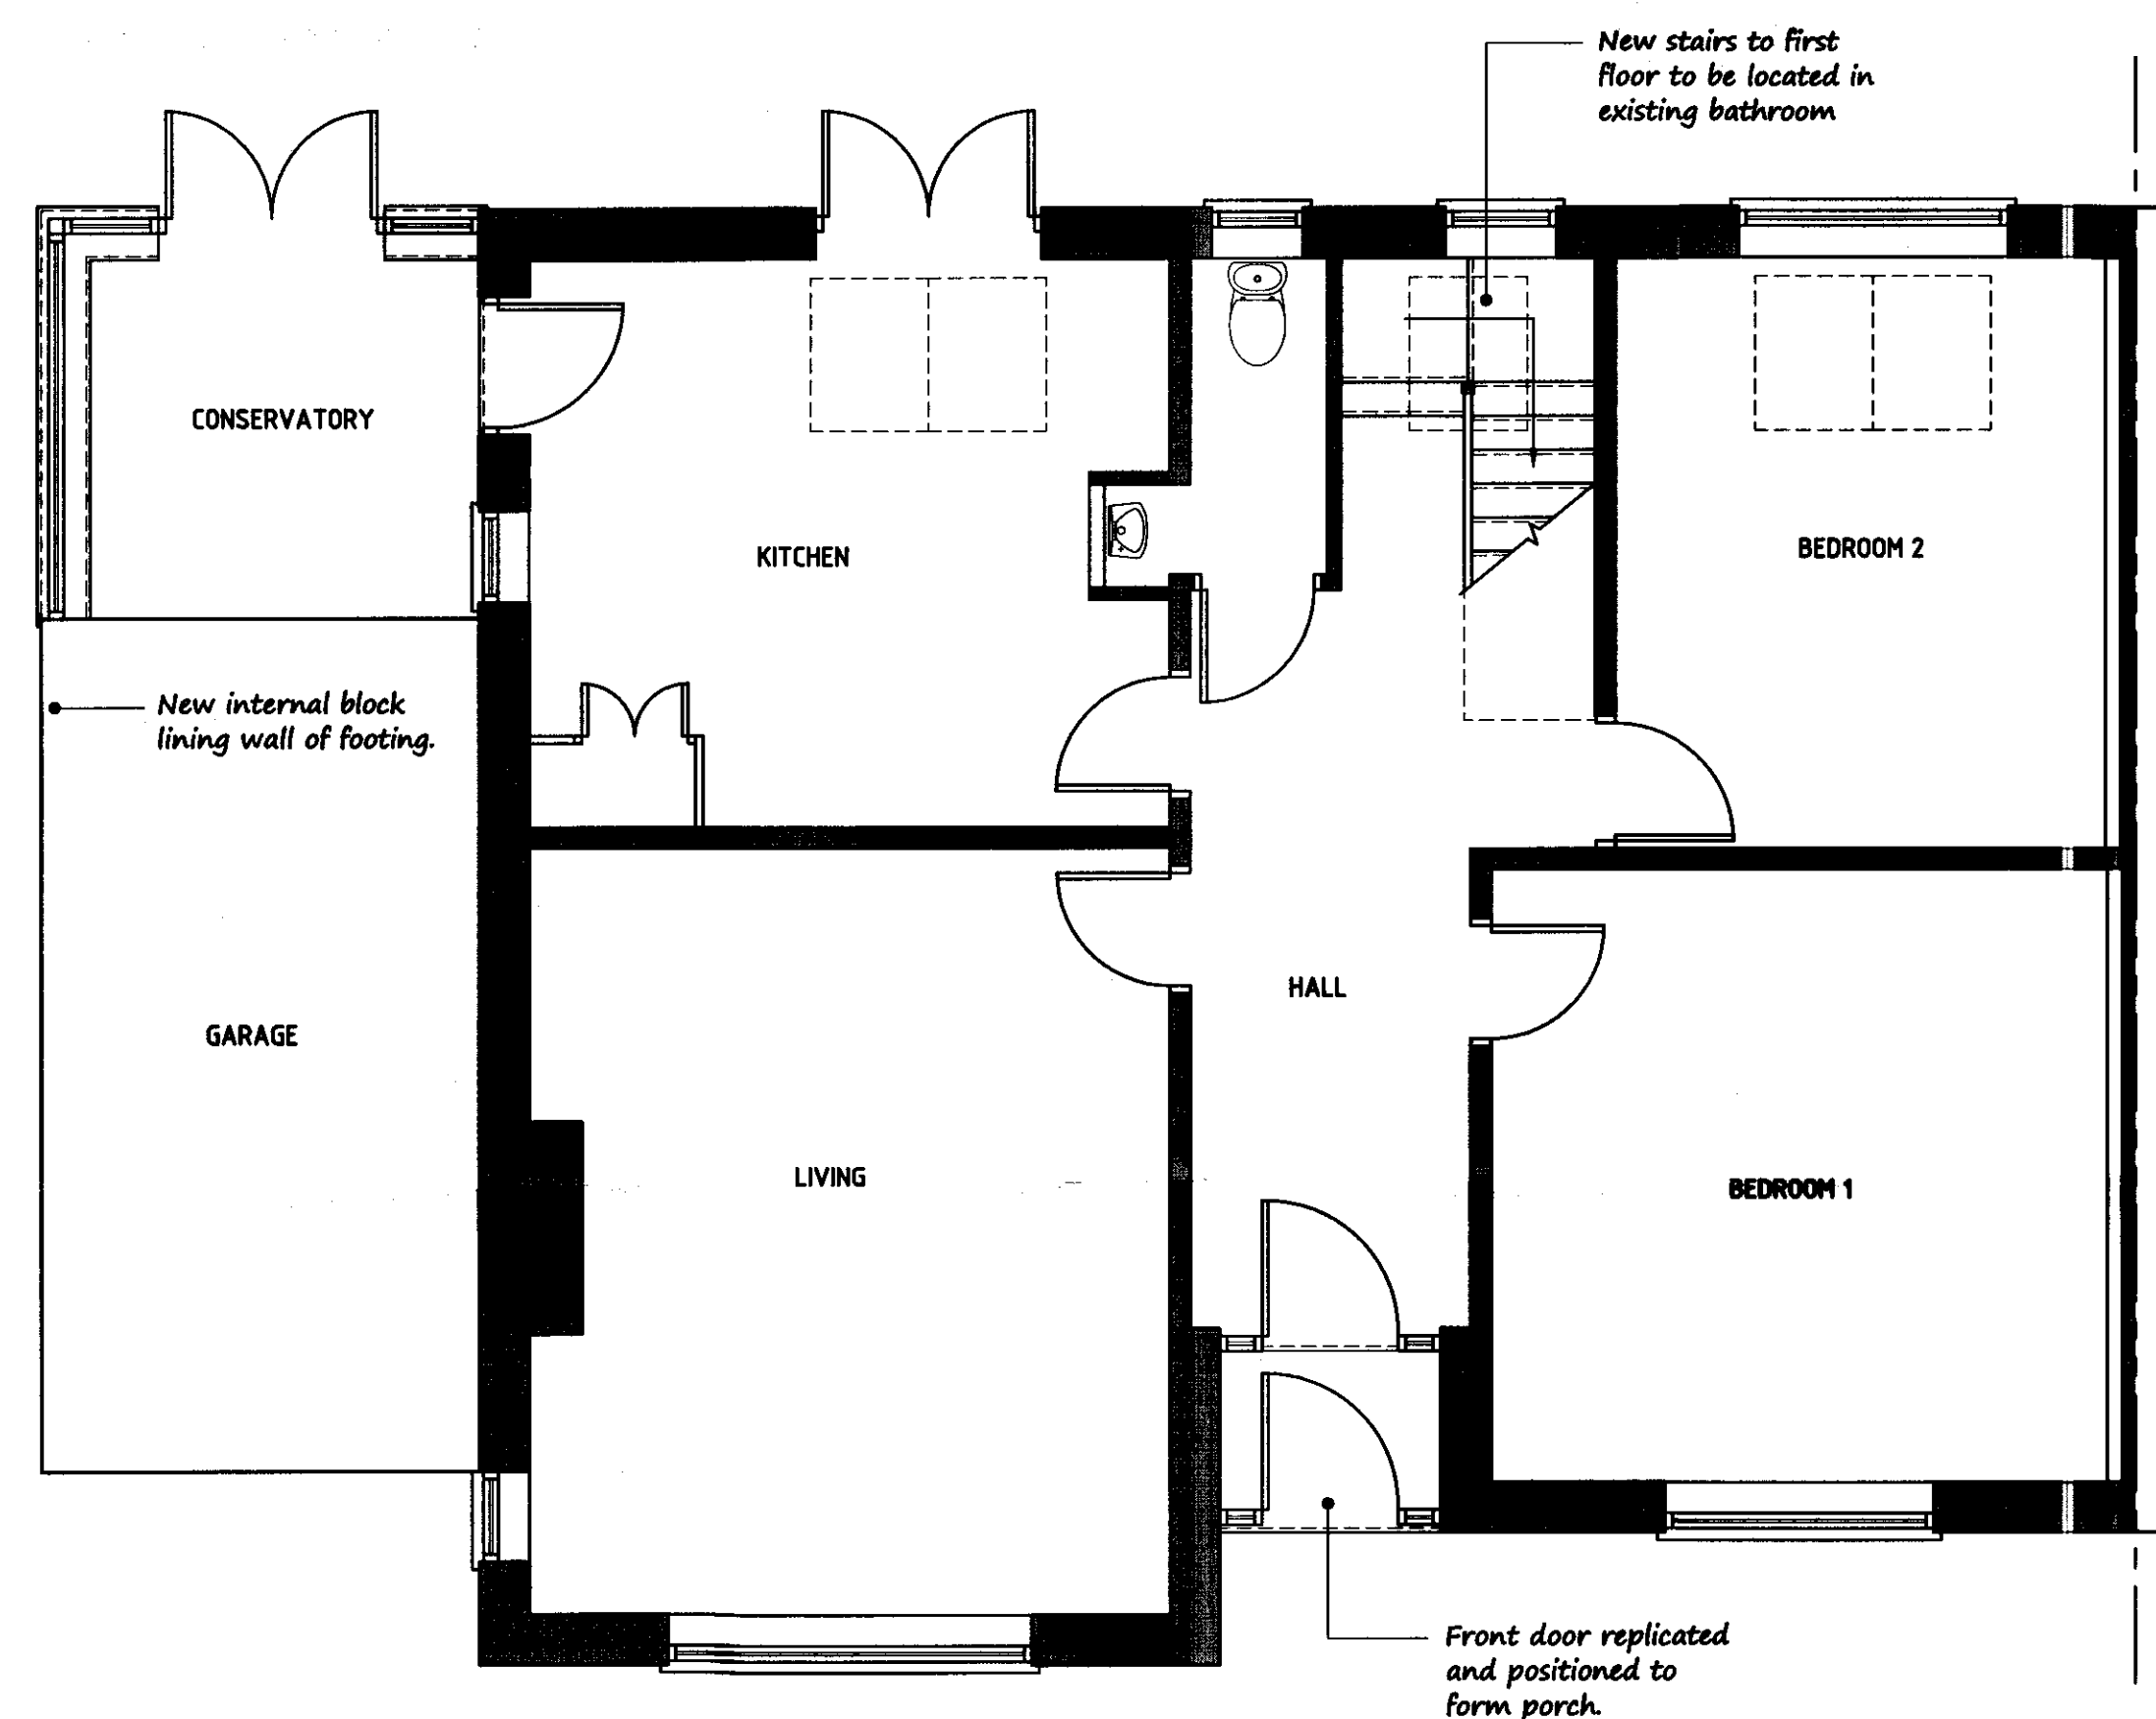

GROUND FLOOR PLAN

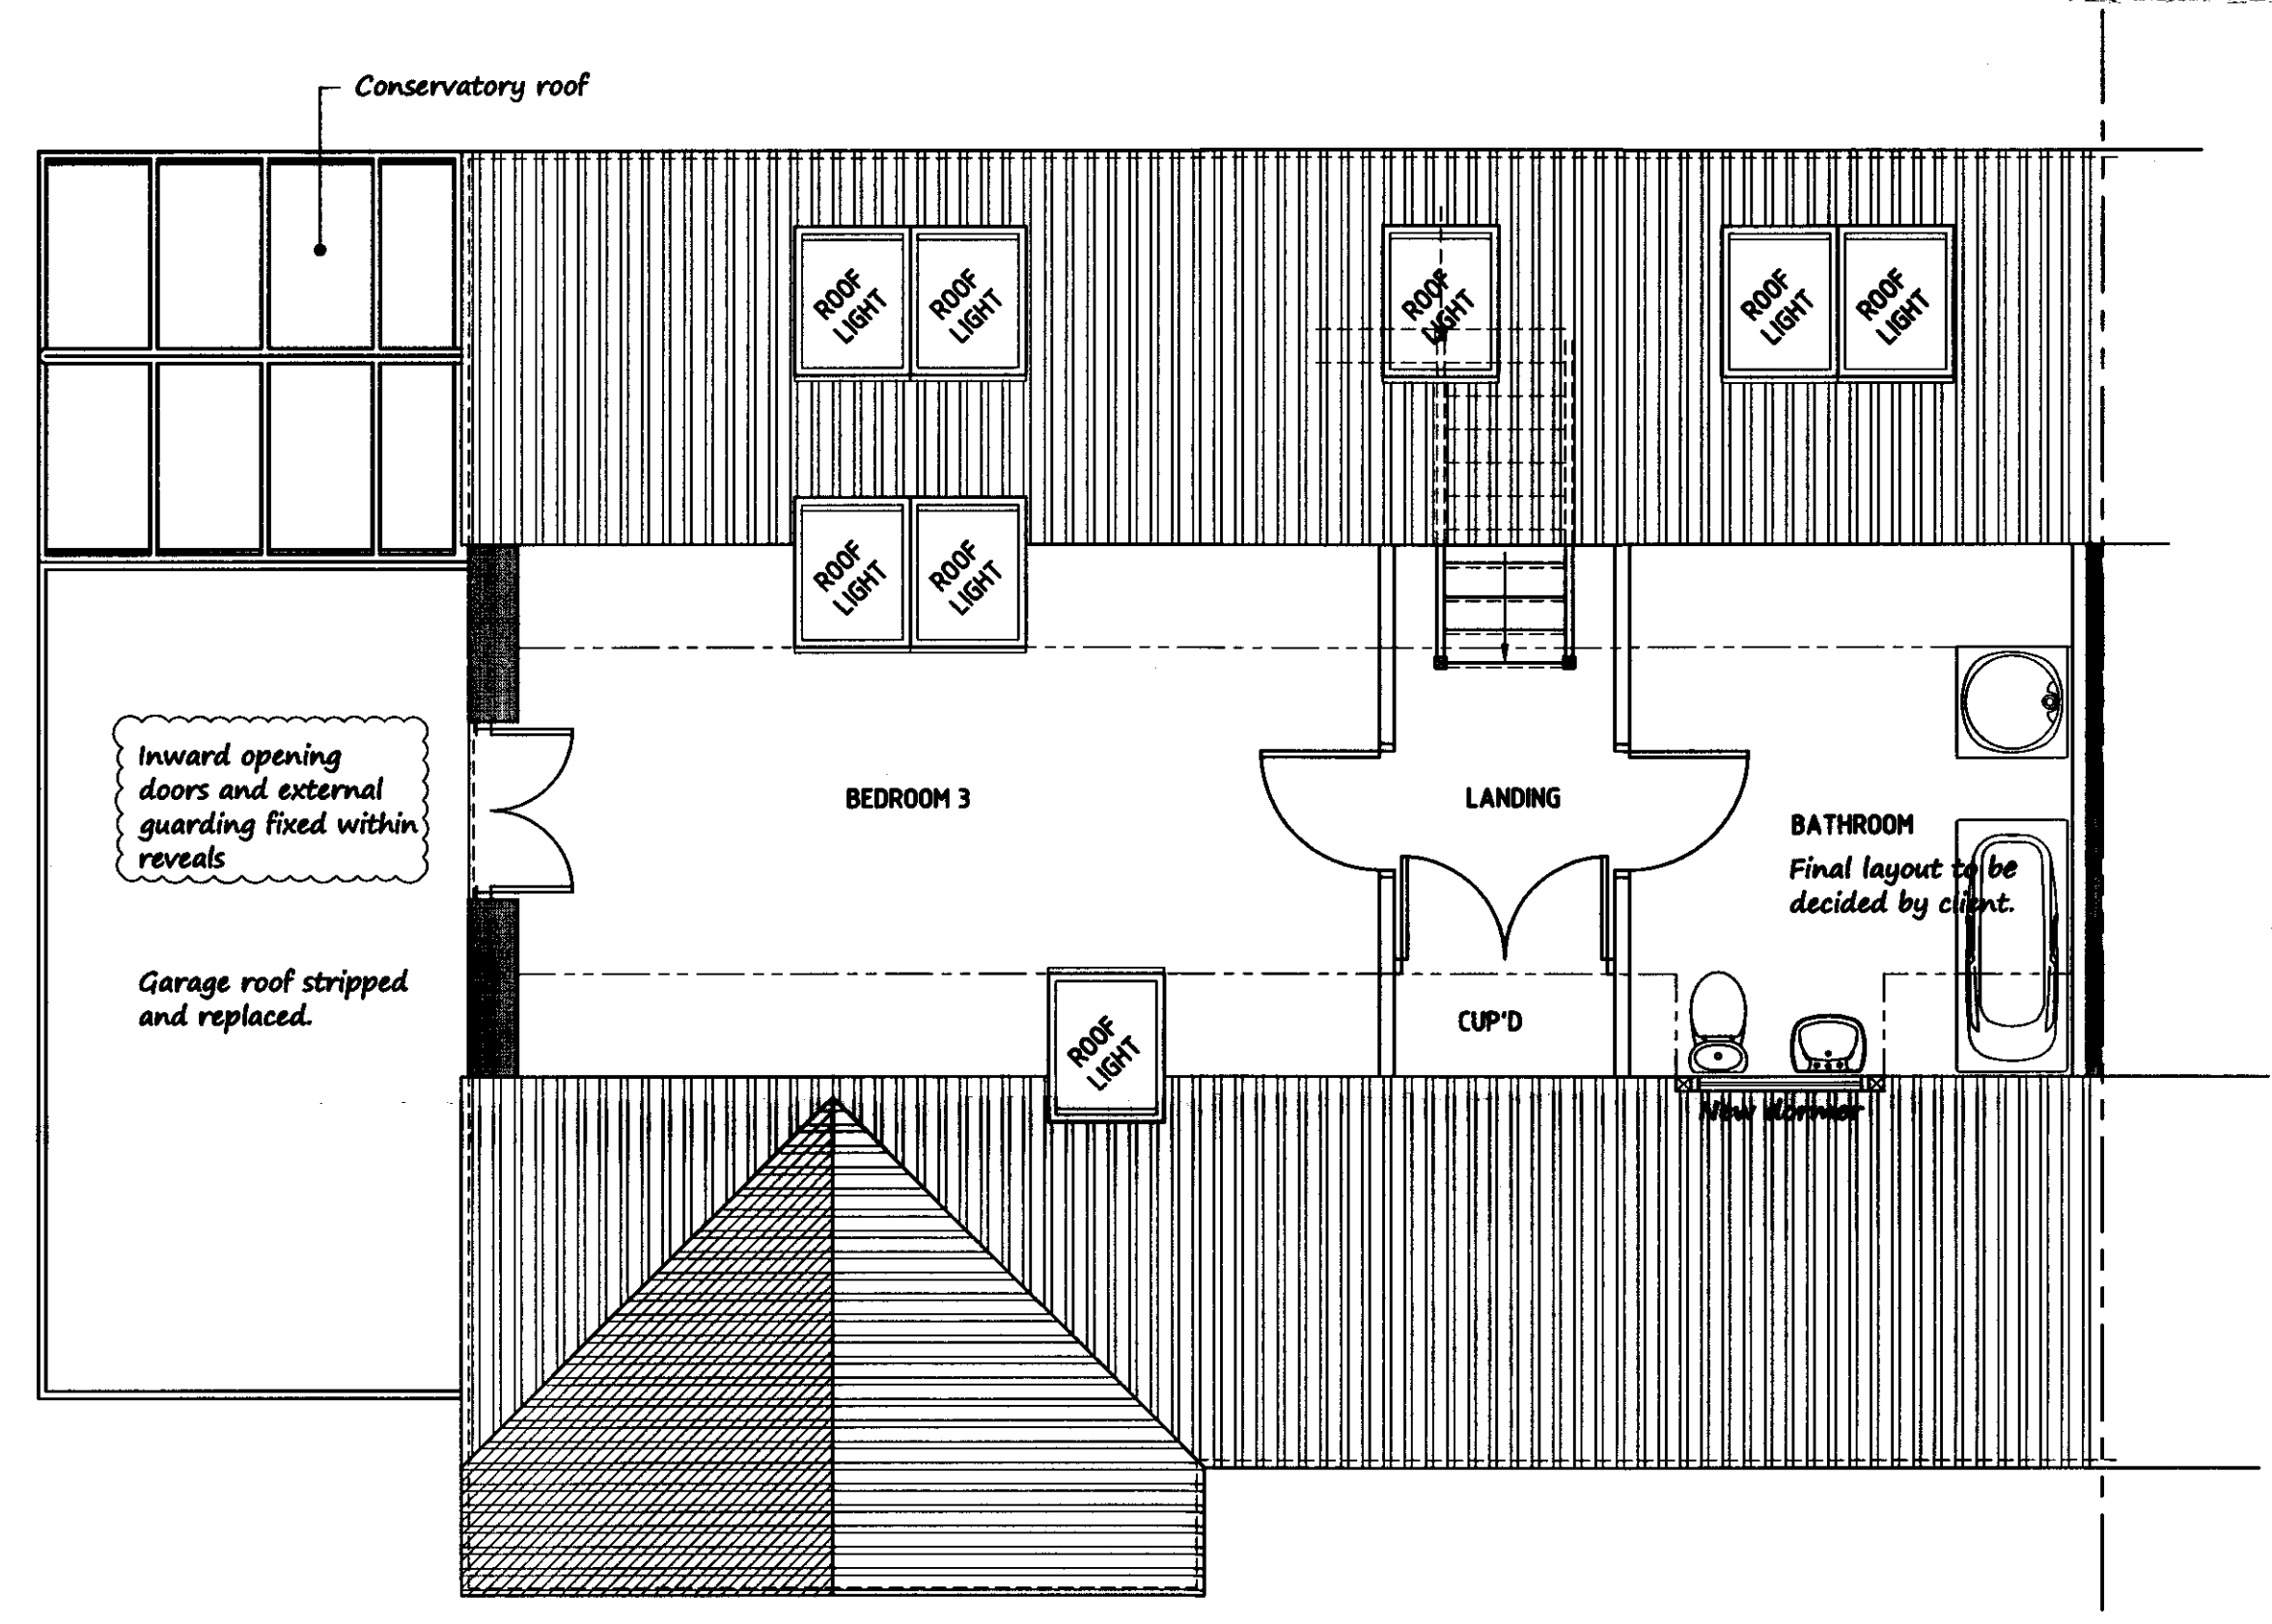

FIRST FLOOR PLAN

AMENDED
 Notes

REV	DATE	BY	AMENDMENT	CHKD	APPD
D	03.03.08	NID	CLASS TYPE AND DOORS		
C	06.02.08	NID	REMOVED REFERENCE TO TERRACE		
B	05/12/07	KH	GARAGE ROOF ALTERED		
A	10 Sep 07	GR	Issued For Approval	NID	

b h d partnership
 Airy Hill Manor, Whitby, North Yorkshire, UK, YO21 1QB.
 Tel: 01947-604871 Fax: 01947-600010
 general@bhdpartnership.com www.bhdpartnership.com

DISCIPLINE:	ARCHITECTURAL	
CLIENT:	Ms. J. Jones	
PROJECT:	Alterations to 12 Kingston Garth, Fylingthorpe, Whitby	
TITLE:	Proposed Ground and First Floor	
DRAWN:	G. Reed	CHECKED:
SCALE & SIZE:	1:50 @ A1	DATE:
DATE:	10 Sep 07	APPROVED:
DRAWING STATUS:	Provisional	REV:
DRAWING No:	D9144-02	D