




<p>H. ATKINSON. architectural designs. 22 BURGATE. PICKERING. YO187AU.</p>		<p>project: INSTALLATION OF BAY WINDOW TO FRONT ELEVATION OF GARDEN ROOM AND ERECTION OF DOG KENNEL. AT BROOK HOUSE PRIESTMANS LANE THORNTON DALE</p>	
<p>tel. 01751 477722 mobile. 07909862765.</p>			
<p>scale: 1:50</p>	<p>JANUARY 06</p>	<p>client: MR and MRS. J. HARRISON</p>	
<p>drawing no: ATK 07/3-2</p>	<p>revision:</p>	<p>drawing title: PROPOSED AND EXISTING PLAN AND ELEVATIONS.</p>	
<p>© copyright H. ATKINSON</p>			

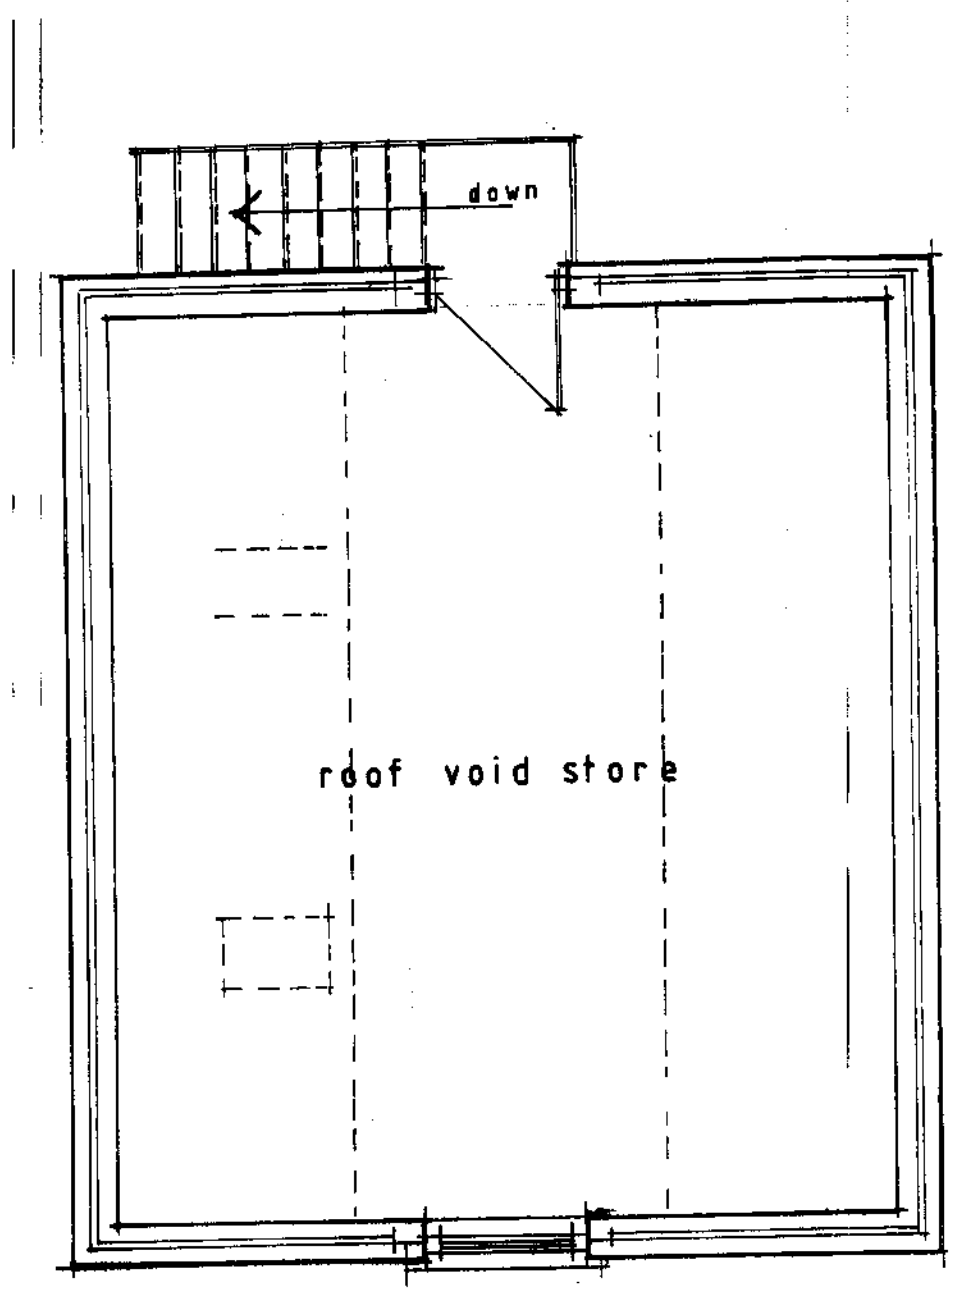


PROPOSED FIRST FLOOR

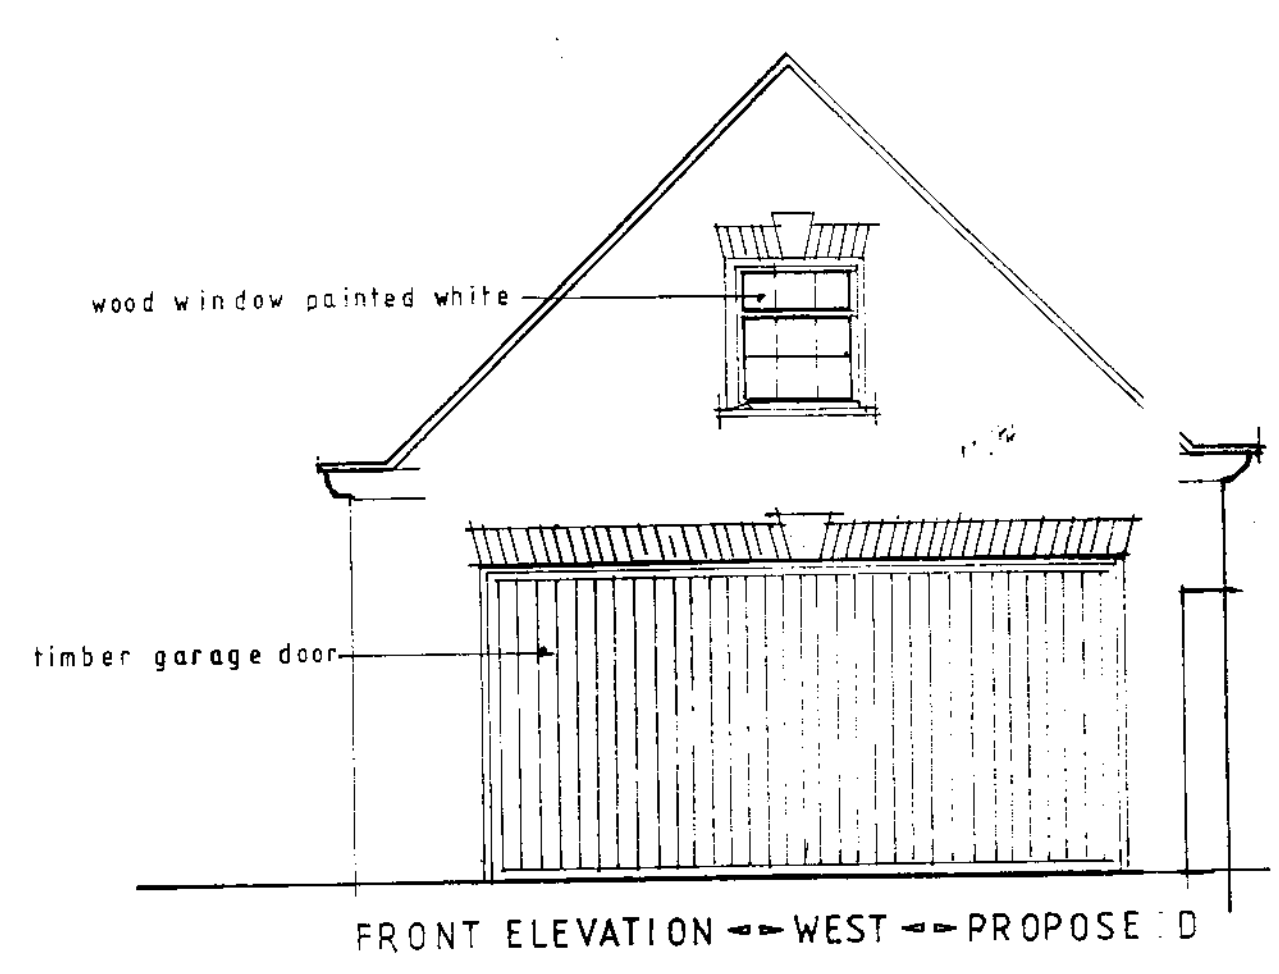


FRONT ELEVATION - WEST - PROPOSED

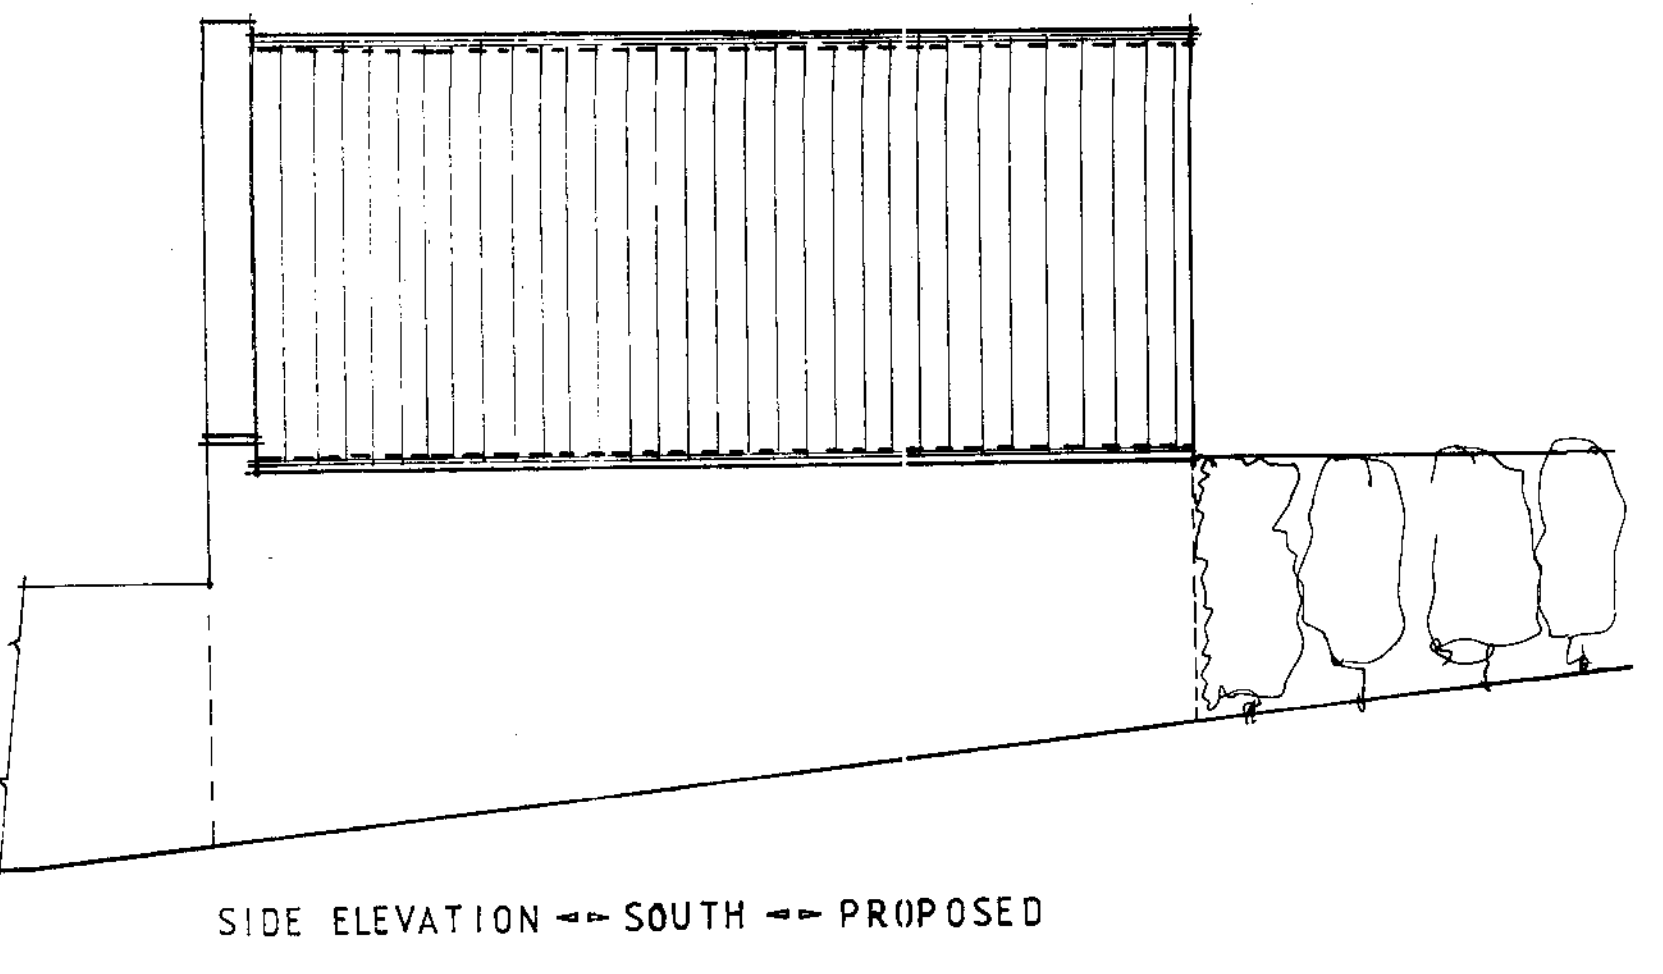


SIDE ELEVATION - SOUTH - PROPOSED

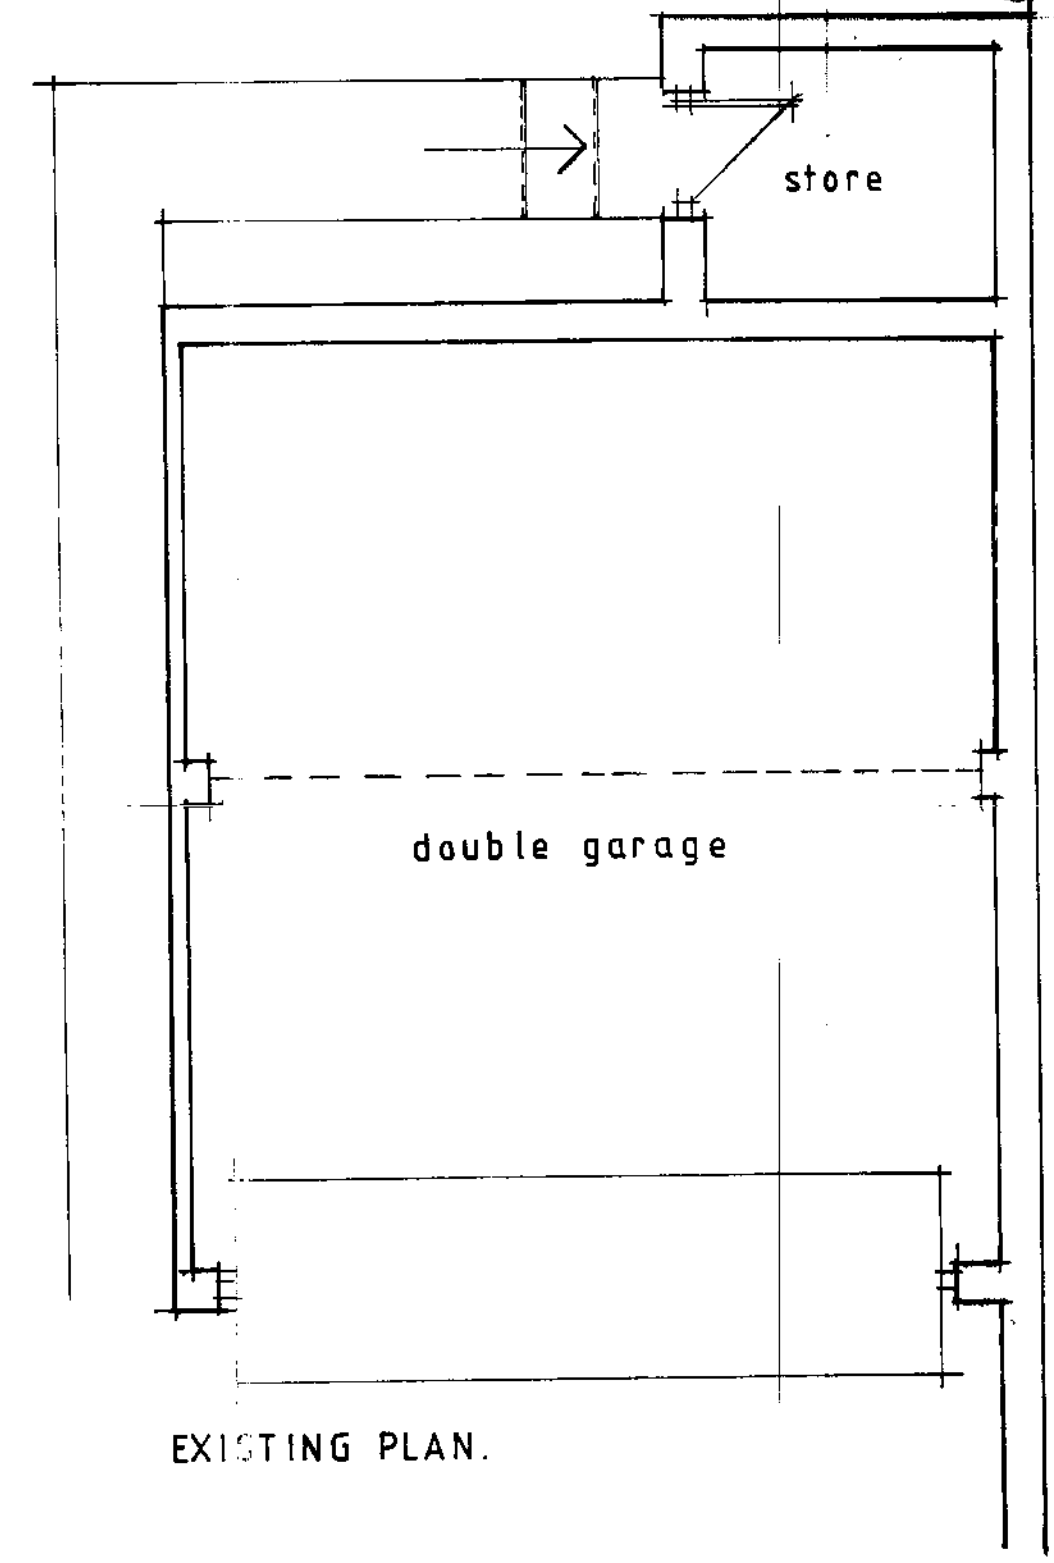


EXISTING PLAN

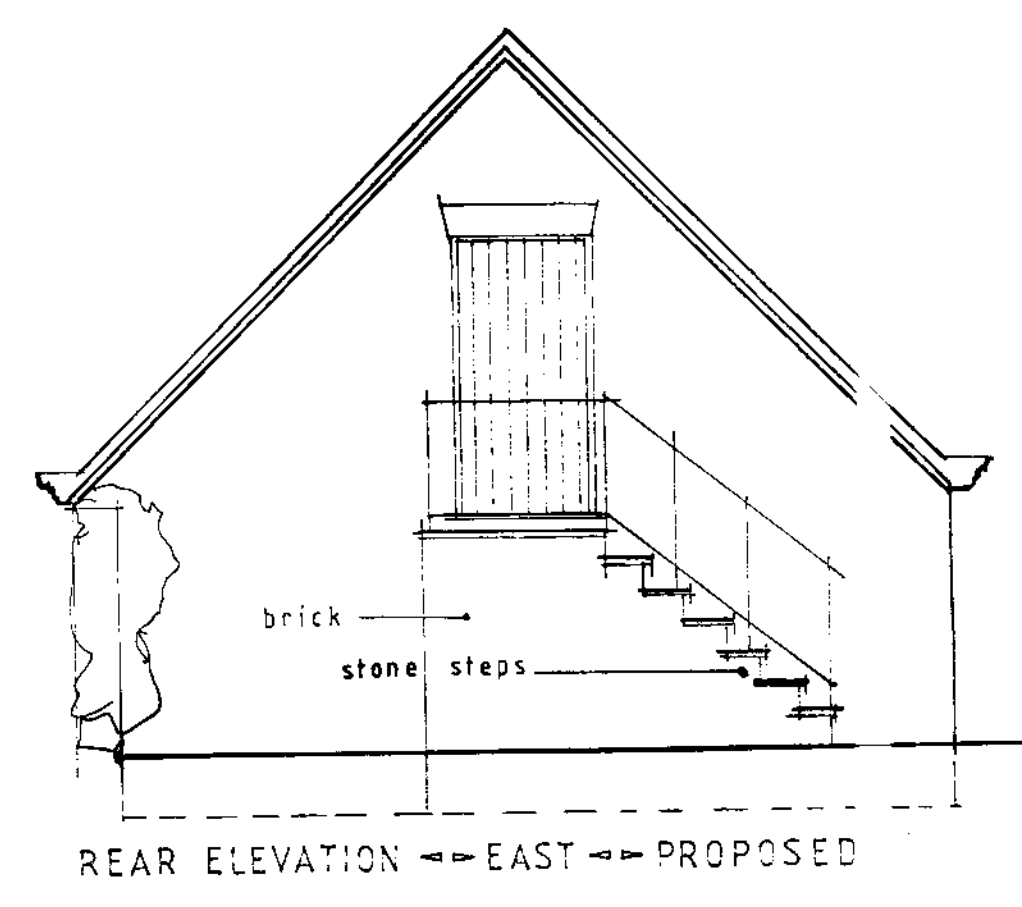


REAR ELEVATION - EAST - PROPOSED

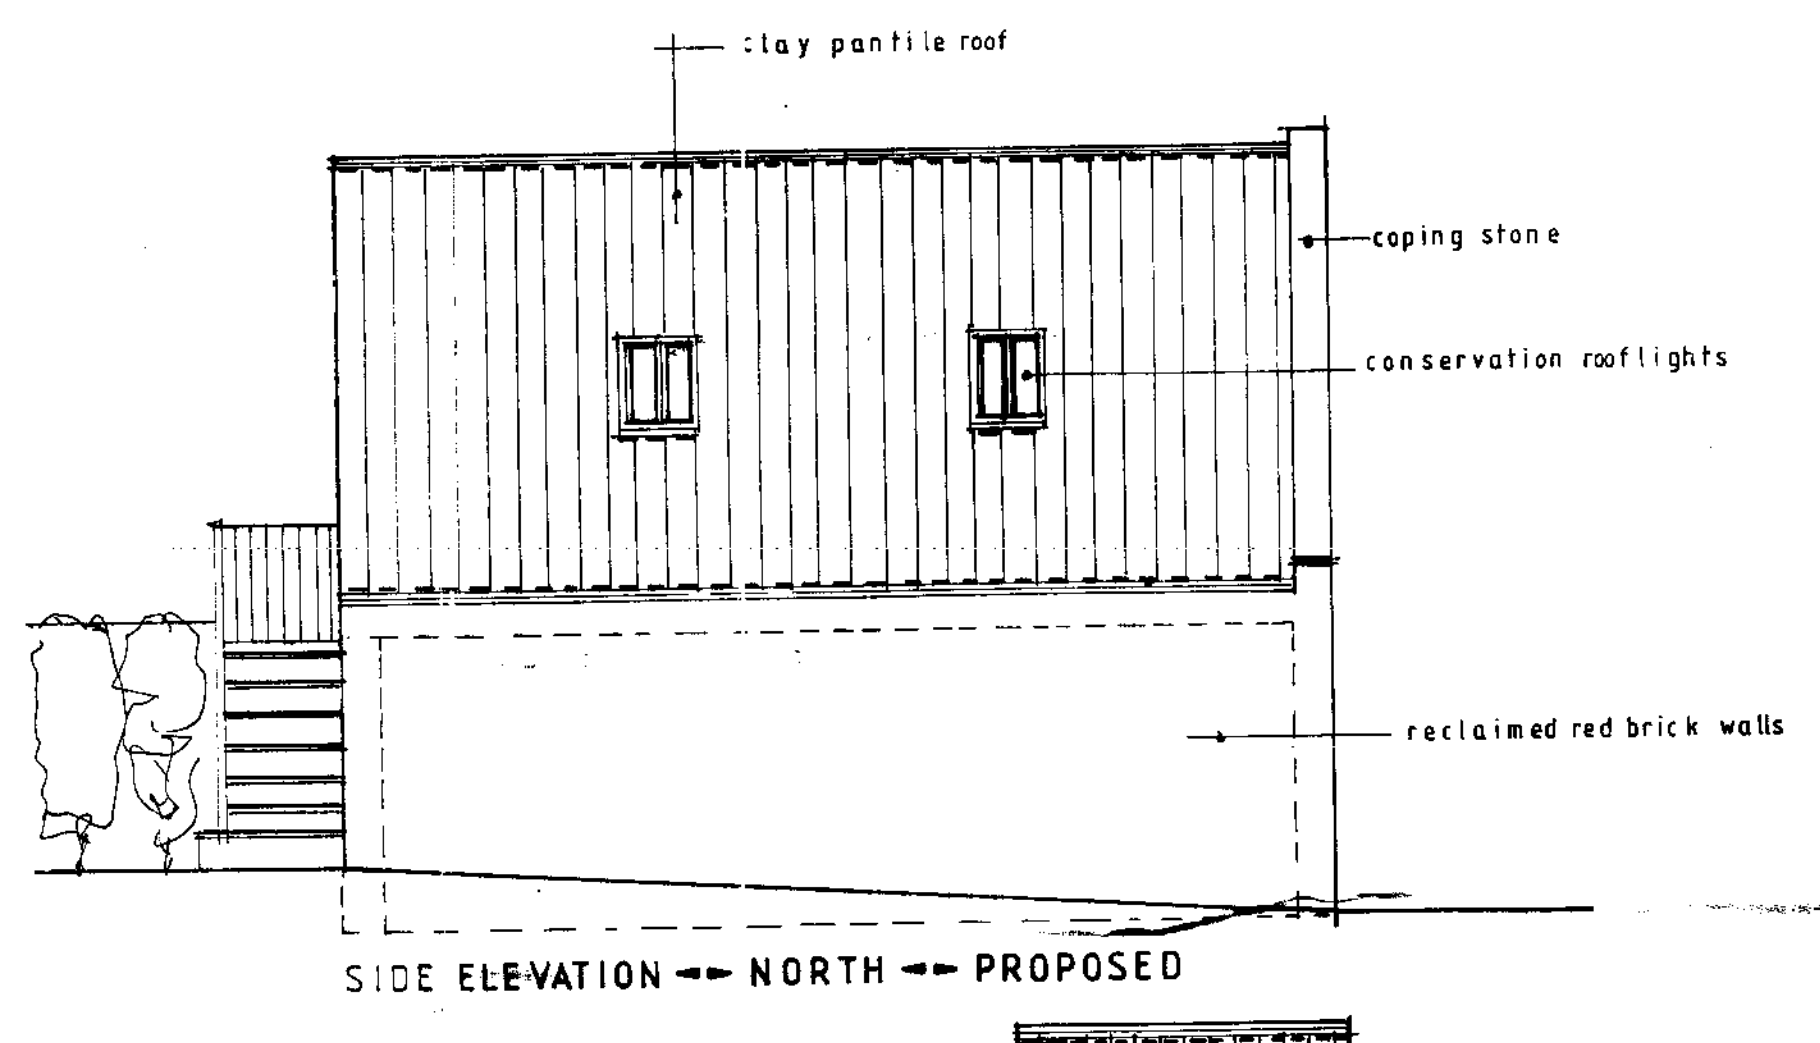


SIDE ELEVATION - NORTH - PROPOSED

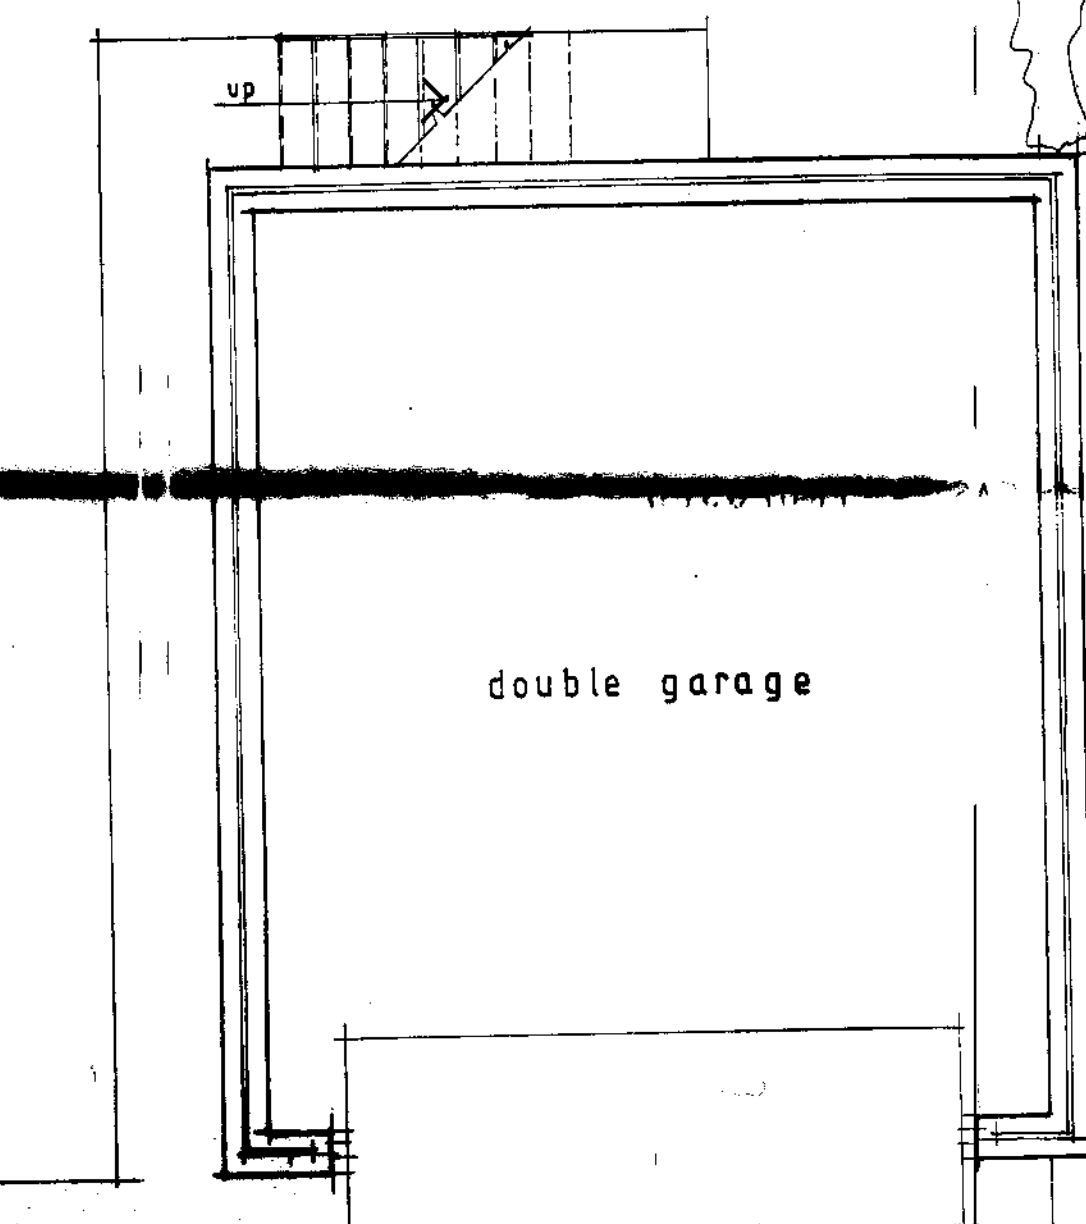


PROPOSED GROUND FLOOR

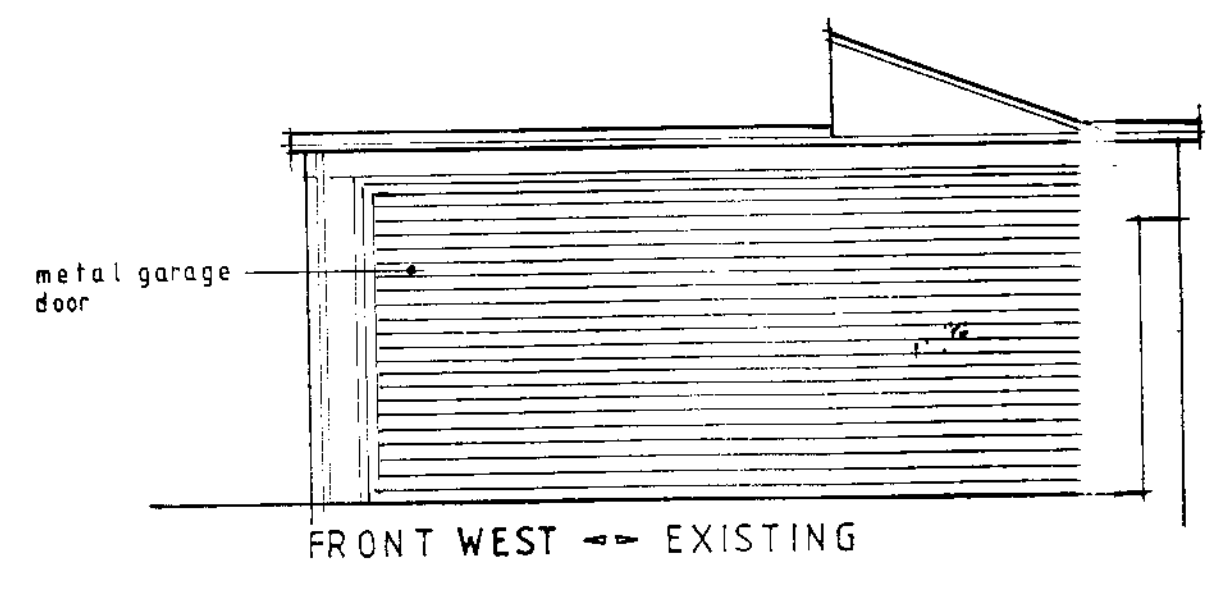


FRONT WEST - EXISTING

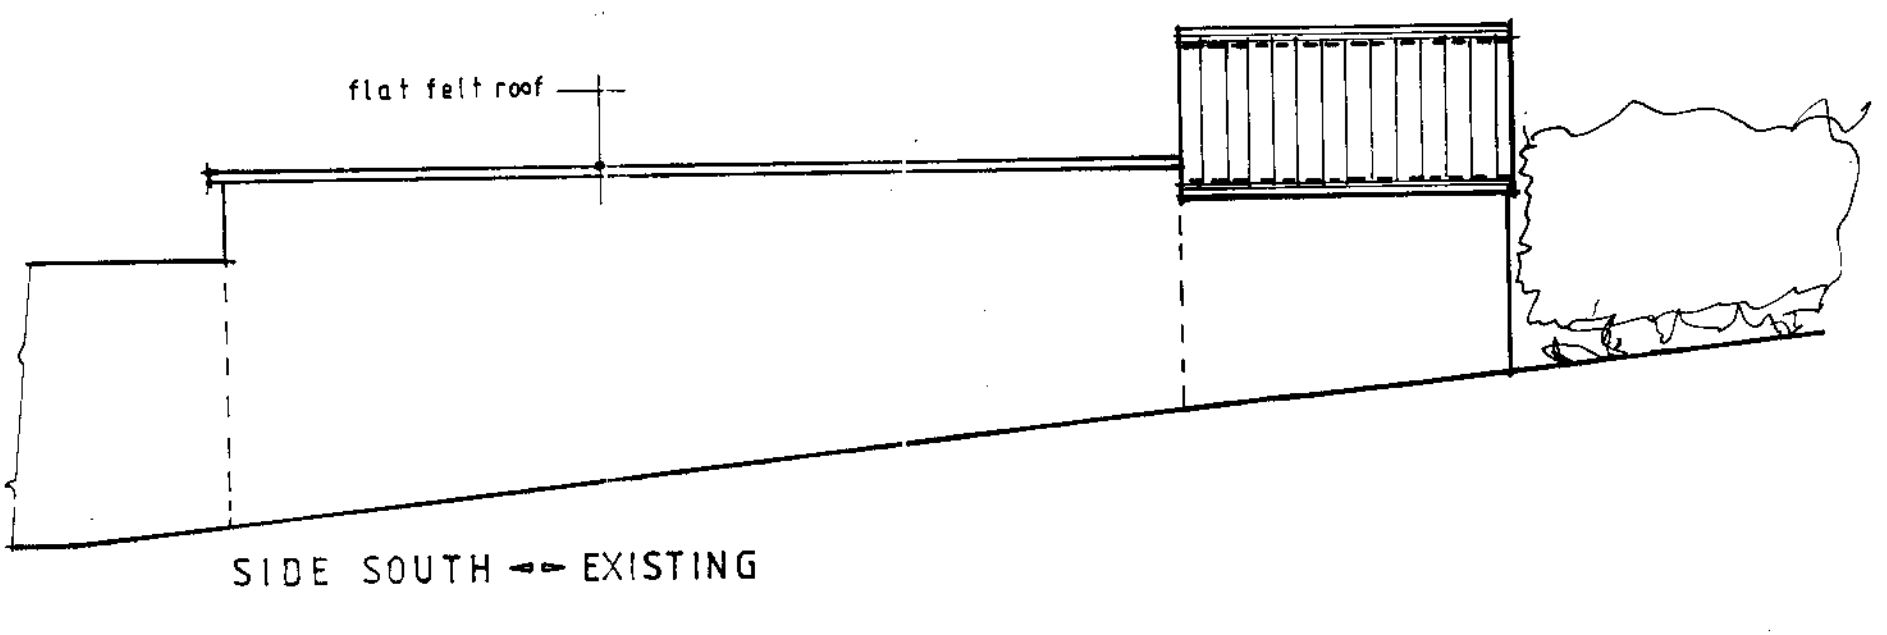

SIDE SOUTH - EXISTING


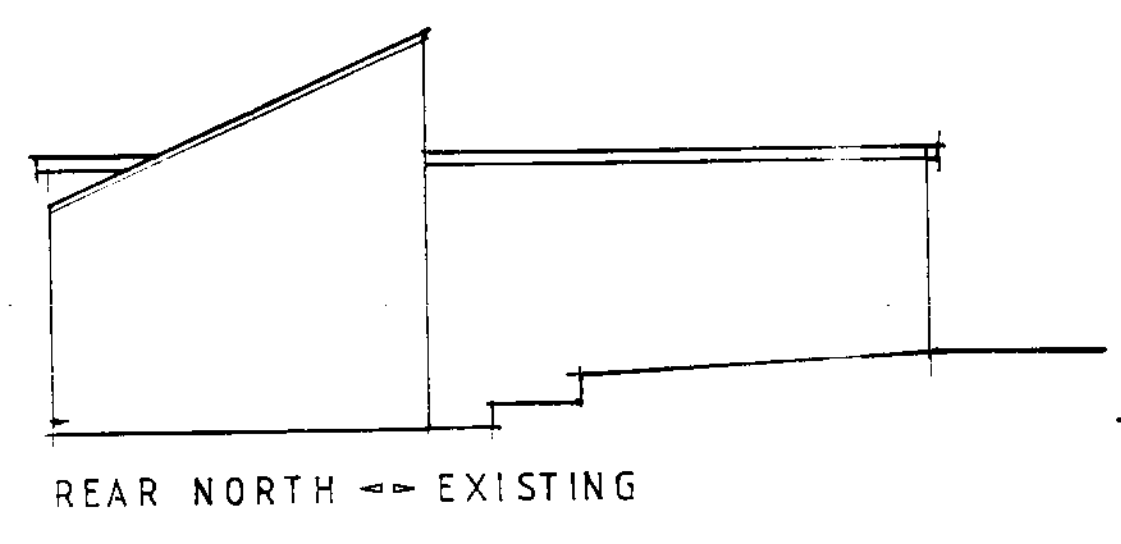


REAR NORTH - EXISTING

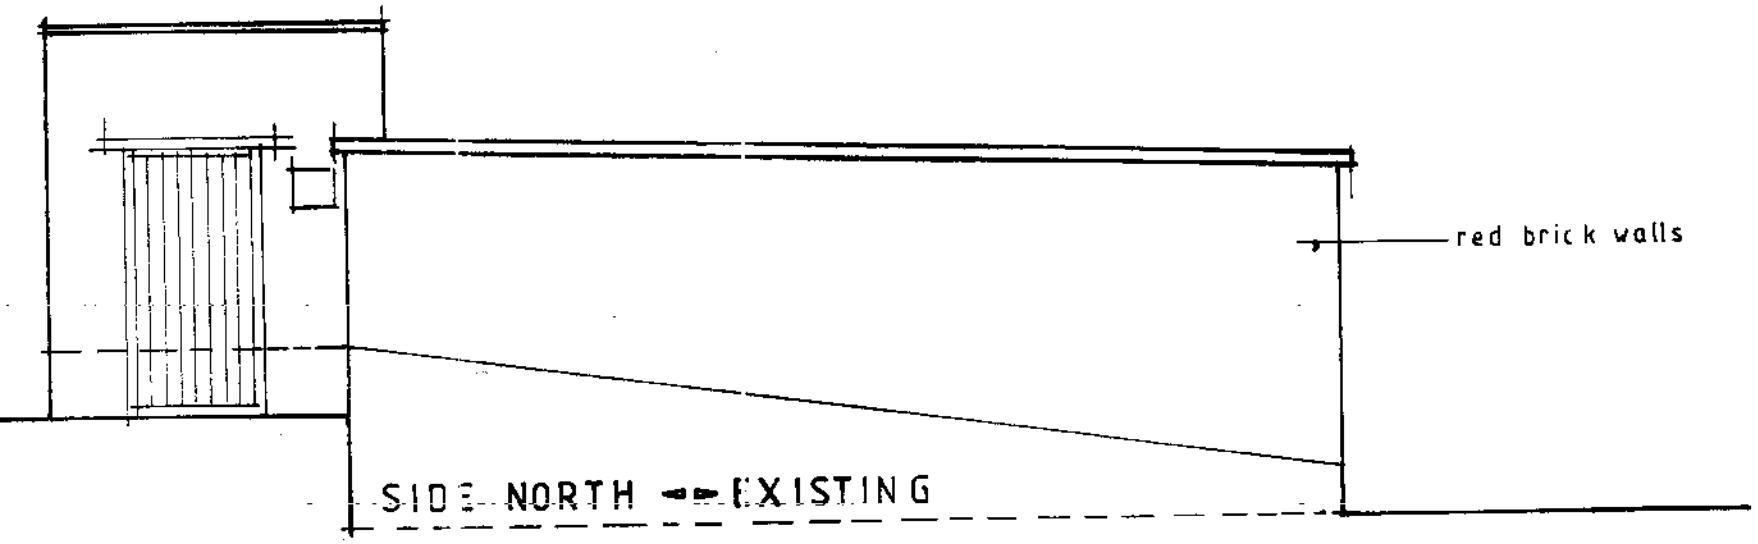

SIDE NORTH - EXISTING

H. ATKINSON. architectural designs. 22 Burgate. Pickering. YO18 7AU. tel. 01751 477722 mobile. 07909862765		project DEMOLITION OF DOUBLE GARAGE AND ERECTION OF DOUBLE GARAGE WITH PITCHED ROOF, WITH ROOF VOID STORE AT. BROOK HOUSE PRIESTMANS LANE THORNTON DALE
scale. 1:50	date. JANUARY 06	client. MR and MRS. J. HARRISON
drawing no. ATK 07/3/1	revision	drawing title. PROPOSED AND EXISTING PLAN AND ELEVATIONS.
© copyright. H. ATKINSON		

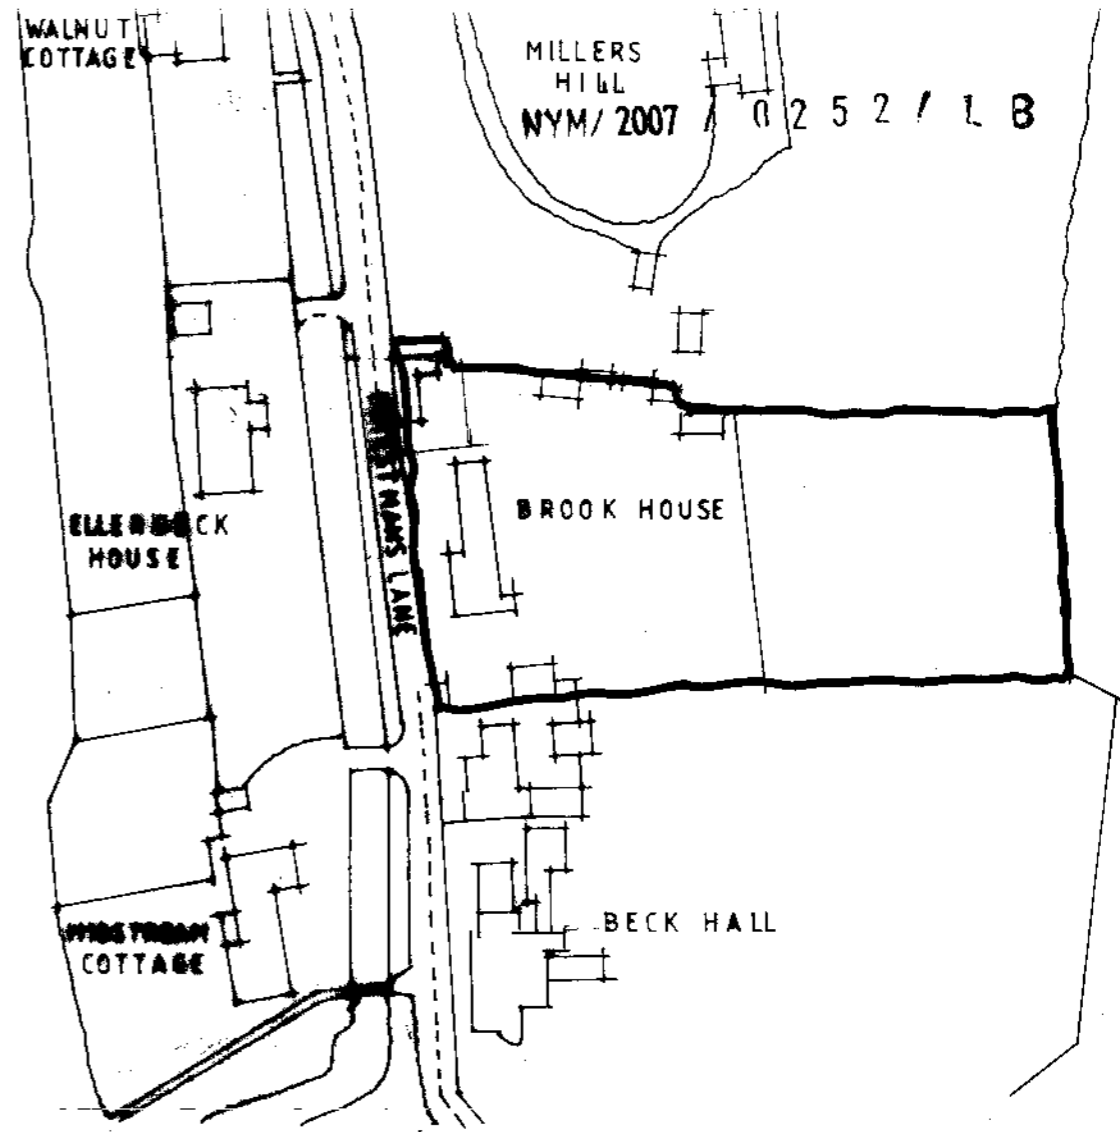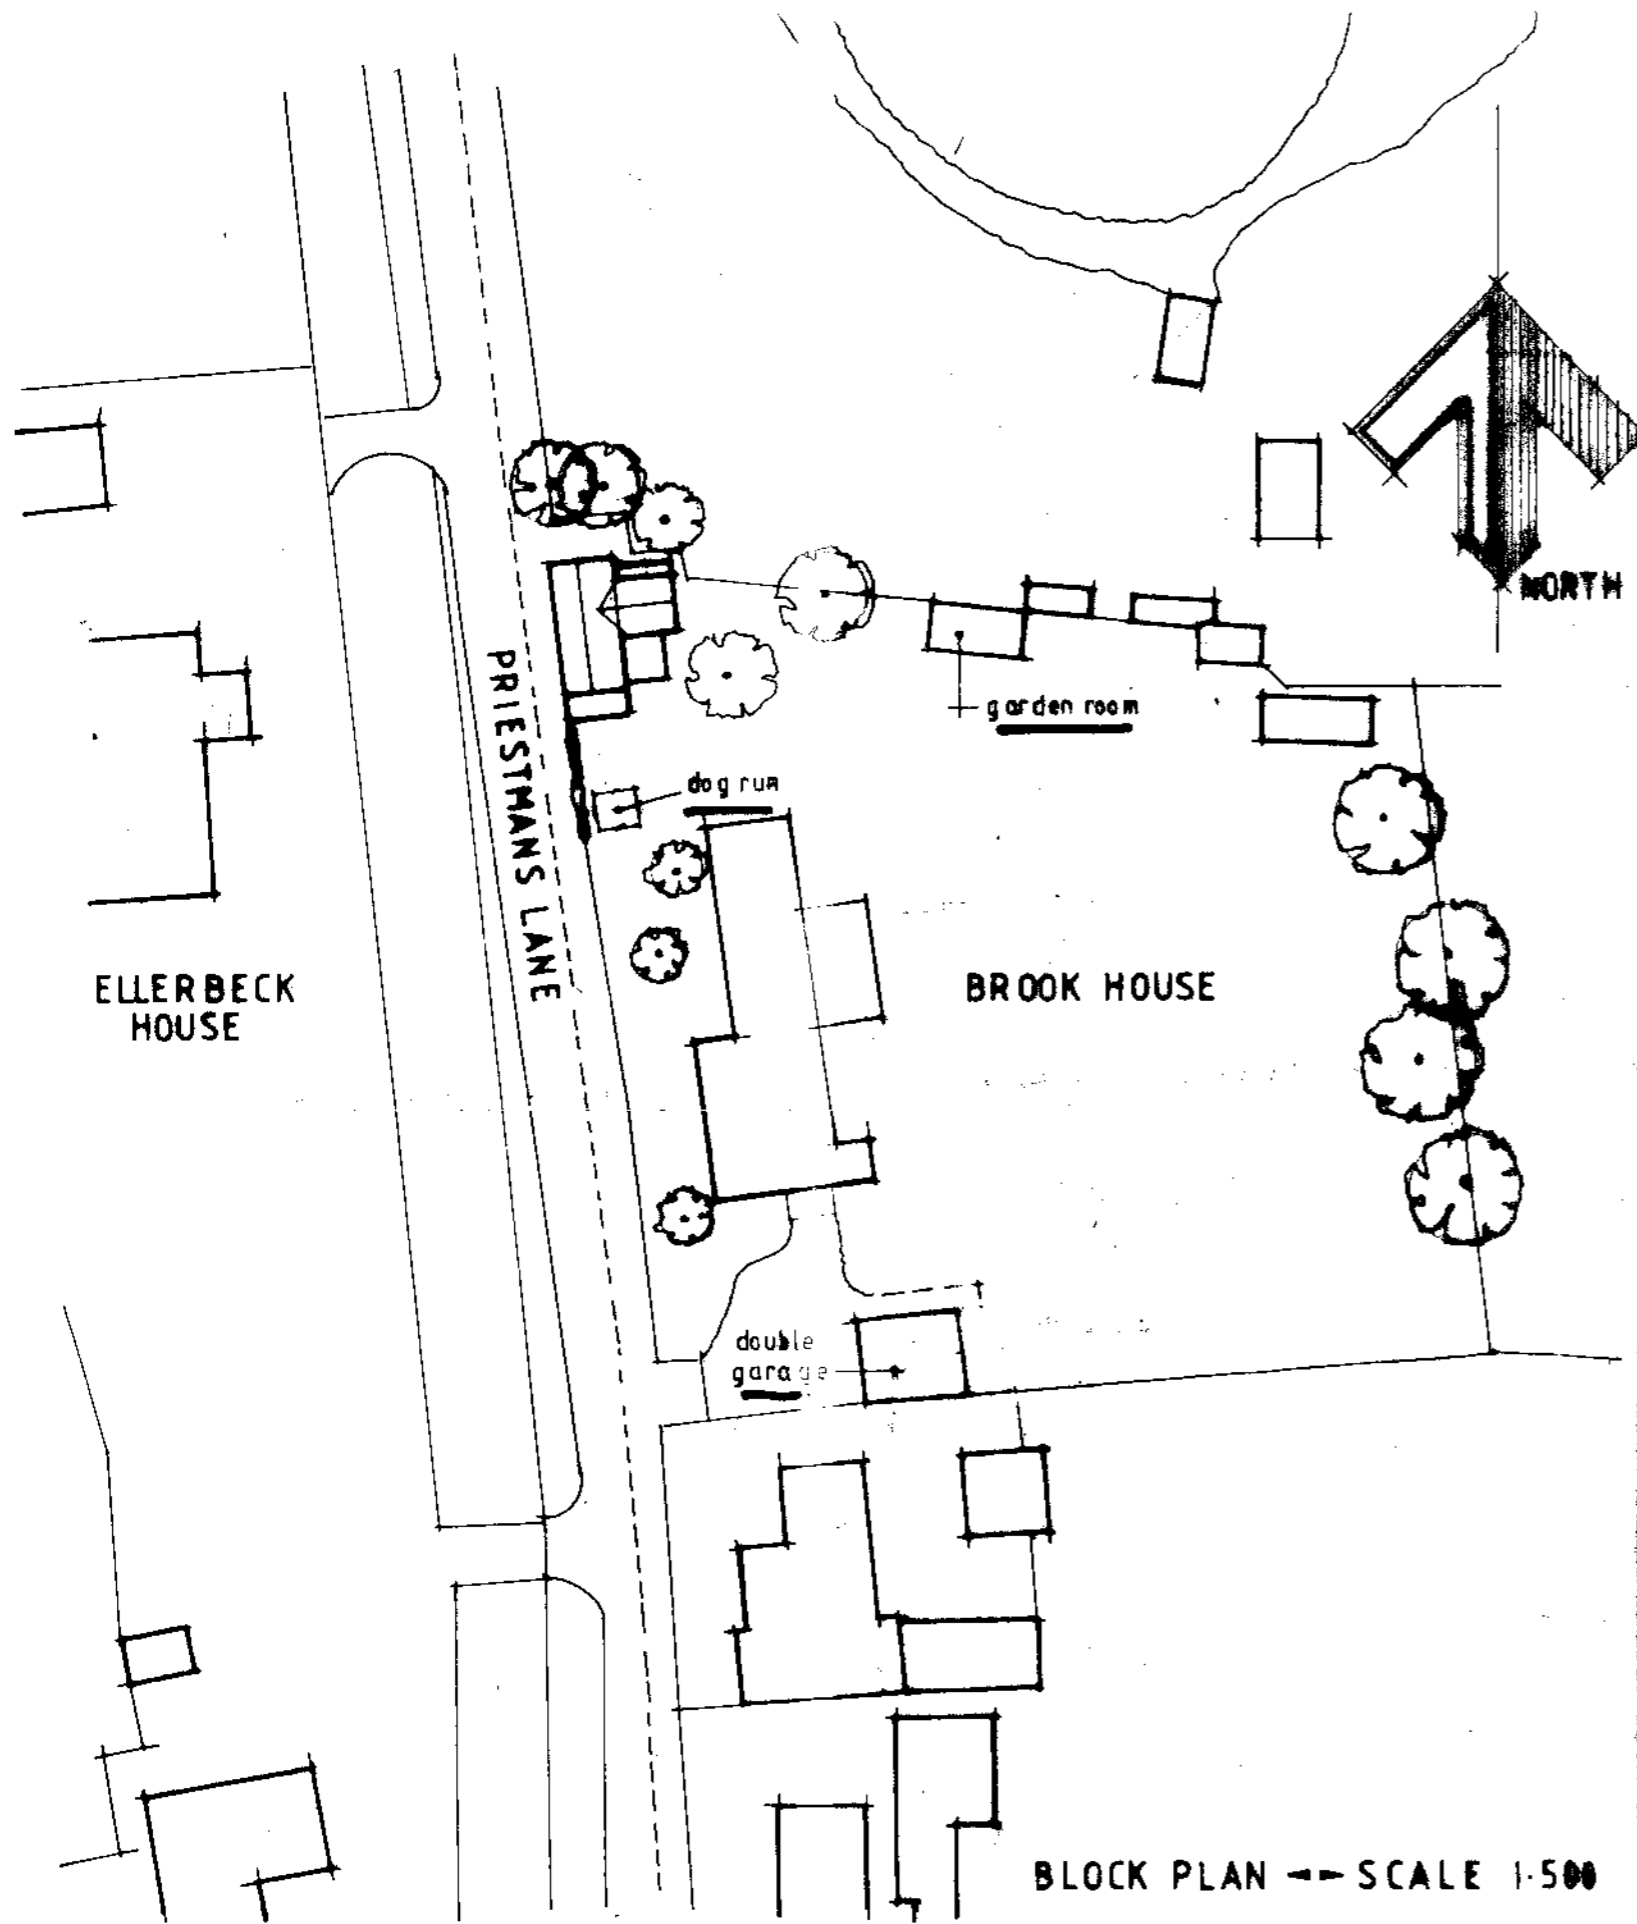

H. ATKINSON. architectural designs 22 Burgate Pickering North Yorkshire YO18 7AU Telephone: (01753) 47720	project. BROOK HOUSE PRIESTMANS LANE THORNTON DALE	
	client. MR and MRS. J. HARRISON	
	drawing title. BLOCK PLAN LOCATION	
	scale. 1:1250 1:500	date.
drawing no.		revision.
© copyright H. ATKINSON		



North York Moors National Park

07/252

Listed Building Consent Application Form

PT1

Ref: _____
Date Received: _____
Grid ref: _____

Please read the leaflet *How to fill in your Listed Building Consent Application Form* before completing this form.

LB exempt

SECTION 1 YOUR DETAILS

1. Applicant

Name MR & MRS J. HARRISON.
Address BROOK HOUSE,
PRIESTMANS LANE,
THORNTON DALE.

2. Agent


Name H. ATKINSON
Address 22 BURGATE
PICKERING.

Post Code YO18 7RT.
Tel No 07798 752752.

Post Code YO18 7AU
Tel No 01751 477722

3. Full postal address of the building(s) for which consent is being sought

MR & MRS J. HARRISON
BROOK HOUSE
PRIESTMANS LANE,
THORNTON DALE YO18 7RT.

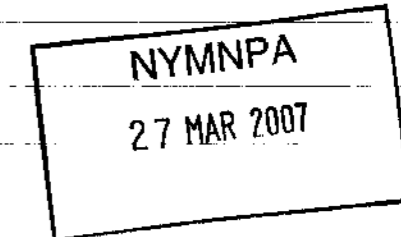

4. Existing use of buildings

GARDEN ROOM
~~GUTTER~~ HOUSE, GARAGE.

SECTION 2 YOUR PROPOSAL

5. Brief description of the proposed works

INSTALLATION OF BAY WINDOW TO FRONT ELEVATION GARDEN
ROOM ERECTION OF A REPLACEMENT DOUBLE GARAGE.
ERECTION OF A DOG KENNEL.

Please send or deliver to:

North York Moors National Park
The Old Vicarage
Bondgate
Helmsley
York YO62 4BP

6. Type of application (please tick at least one box)

- A. Application for works including partial or total demolition of a Listed Building
- B. Application for alteration or extension of a Listed Building
- C. Application for works to the interior only of a Grade I (unstarred) Listed Building
- D. Application for variation or discharge of conditions of an existing Listed Building Consent

7. Full description of the proposed works

INSTALLATION OF BAY WINDOW TO FRONT ELEVATION OF GARDEN ROOM, ERECTION OF A REPLACEMENT DOUBLE GARAGE ERECTION OF DOUBLE GARAGE.

8. Details of materials for construction and finishes

	Existing	Proposed
Chimneys	NA.	NA.
Roof finish	FLAT FELTED PLASTIC.	PITCH PANTILE.
Rainwater goods		CAST IRON
Walls	RED BRICK	RED BRICK.
Windows	WOOD / WHITE.	WOOD WHITE.
Doors	WOOD / WHITE.	WOOD WHITE.
Shop front	NA.	NA.
Internal features	NA.	NA.

SECTION 3 WHAT YOU NEED TO INCLUDE WITH YOUR APPLICATION

9. Plans

Please list below the plans, sections, elevations, photographs, schedules etc. which are included with this application

4 COPIES, ATR 07/3-1 & 2, 4 COPIES 1:500 BLOCK PLAN, 2 COPIES DESIGN ACCESS STATEMENT.

10. Declaration

I / We* hereby apply for Listed Building Consent in accordance with the above details and the accompanying information.

Signed _____ (Applicant/Agent*)
 On behalf of JO ME & MRS. J. HARRISON (Applicant)
 Date 16.2.07 23.03.07.

11. Certificates

You are required to complete an ownership certificate, usually either Certificate A or Certificate B. Please cross out the one which does not apply.

Please note that it is an offence knowingly to make a false declaration

CERTIFICATE A

I hereby certify that:

No person other than myself / the applicant* was an owner of the building(s) to which the application relates at the beginning of the period of 21 days ending with the date of the accompanying application.

Signed _____ H. ATKINSON
 * On behalf of JO ME & MRS. J. HARRISON
 Date 16.2.07 23.03.07.

* delete where inappropriate

CERTIFICATE B

I hereby certify that:

I have / the owner has* given the requisite notice to all persons other than myself / the applicant* who, 21 days ending with the date of the accompanying application were owners of the building to which the application relates, viz.

Owner's name _____
 Address _____

 Date on which notice was served _____
 Signed _____
 * On behalf of _____
 Date _____

* delete where inappropriate
 * 'owner' means a person having a freehold interest or a leasehold interest the unexpired term of which is not less than 7 years