


08/0079

4 STATION SHOPS WESTBOROUGH SCARBOROUGH N. YORKS YO11 1TR TEL: 01723 361310 FAX: 01723 361310
EMAIL: Barry@bdenton.freeserve.co.uk

Your Ref – NYM/2008/0079/FL

17th June, 2008

FAO Mrs. Liz Walker
North York Moors National Park Authority
The Old Vicarage,
Bondgate,
Helmsley,
York, YO62 5BP

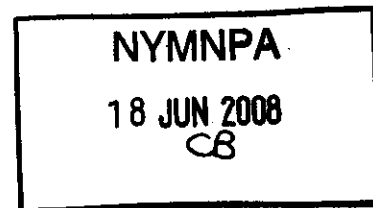

Dear Mrs. Walker,

RE: YORK HOUSE HOTEL
AT YORK HOUSE CARAVAN PARK, HAWSKER, WHITBY

Thank you for your letter dated 5.6.08.

As requested, I enclose herewith 1 copy each of drawings numbered Y9C 108/1A, 2, 4B and 5B revised as you suggest.

If you require anything further, then please let either Mr. Wharton (tel 07860 863798) or myself know (not in office 26th to 30th June).

Yours sincerely,




BARRY DENTON




BARRY - BScHons DipArch RIBA CHARTERED ARCHITECT

BELINDA - DipSurv MRICS CHARTERED BUILDING SURVEYOR

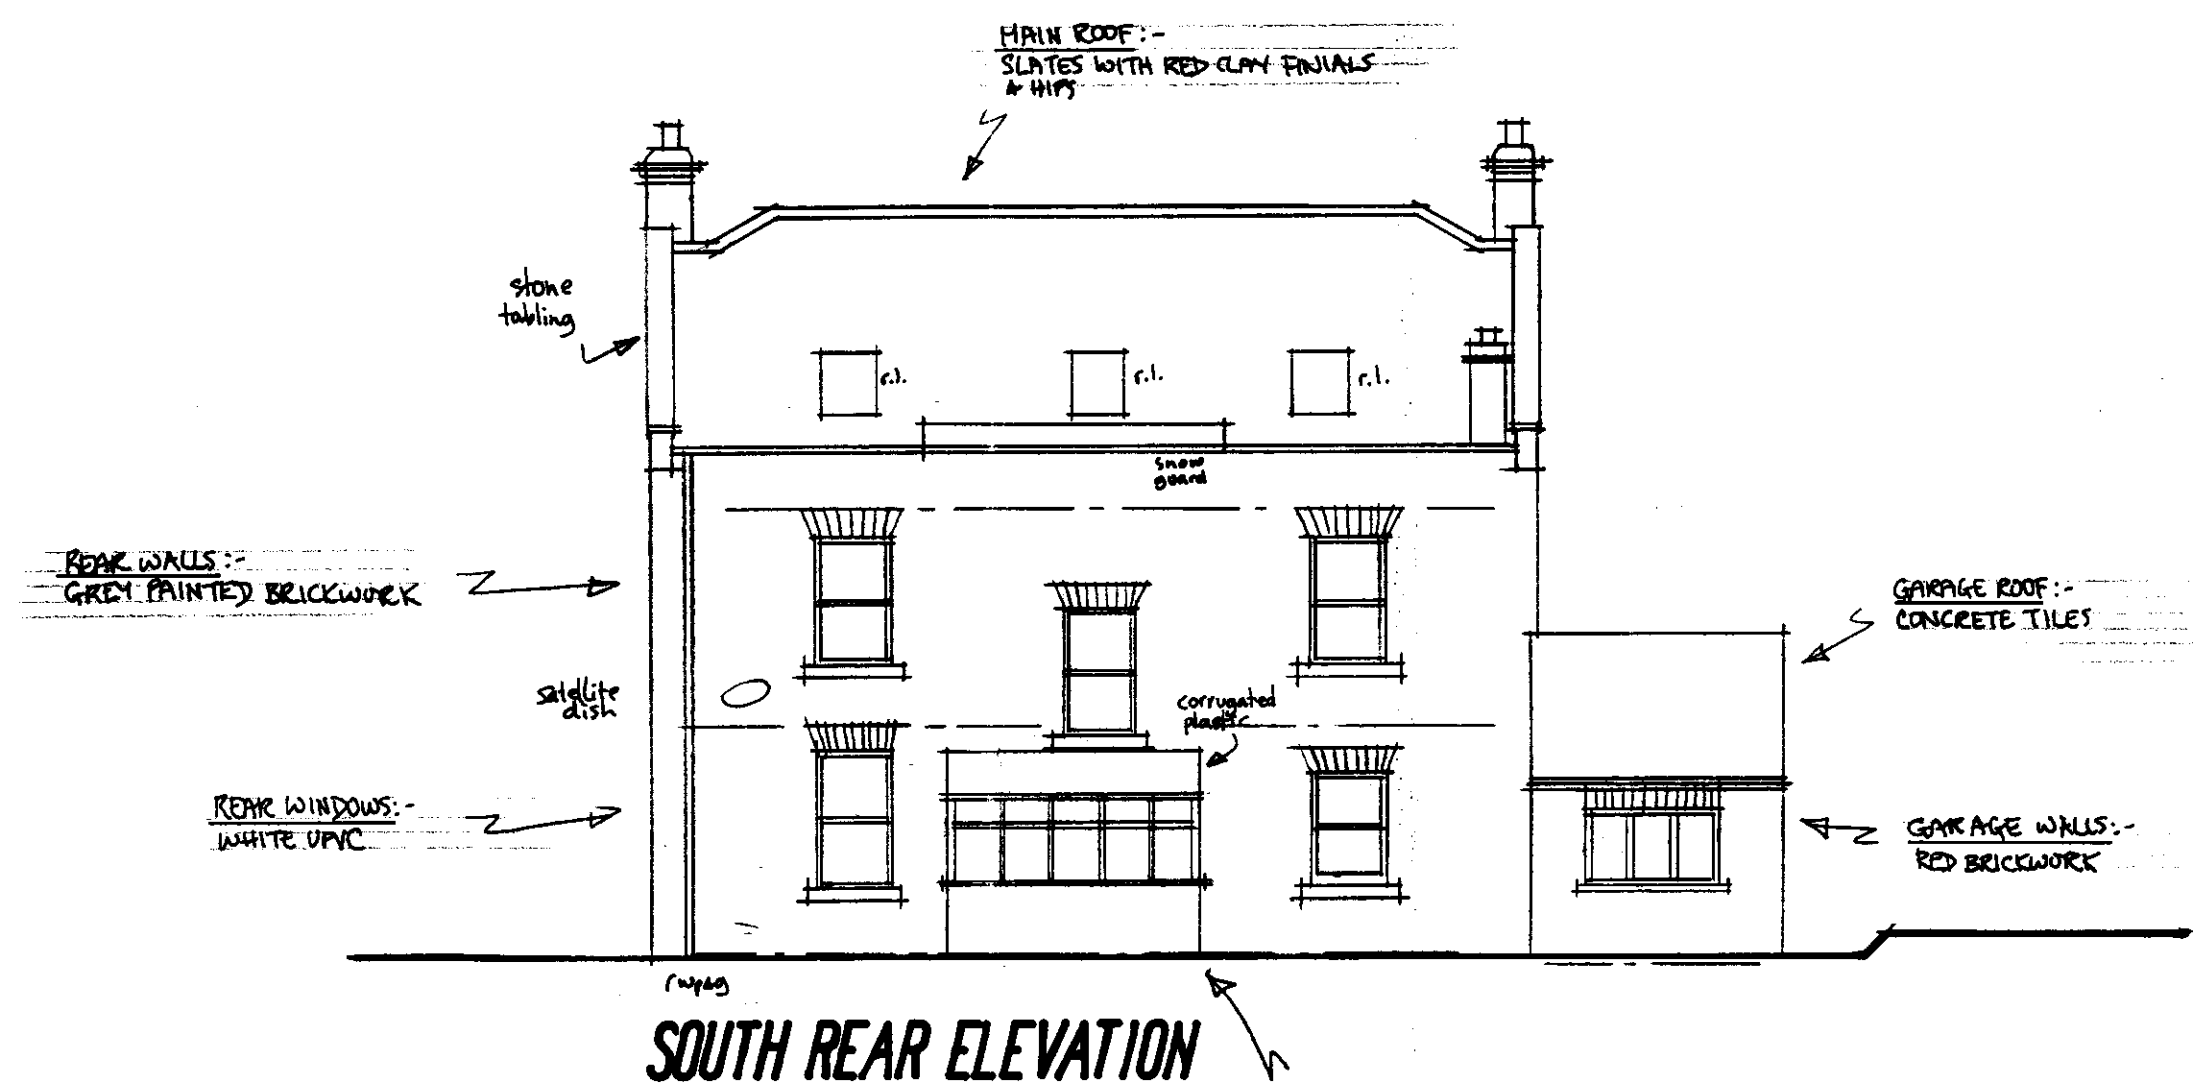


SOUTH REAR ELEVATION

CONSERVATORY: -
 PRINTED BRICKWORK & PLASTIC SHEETED ROOF

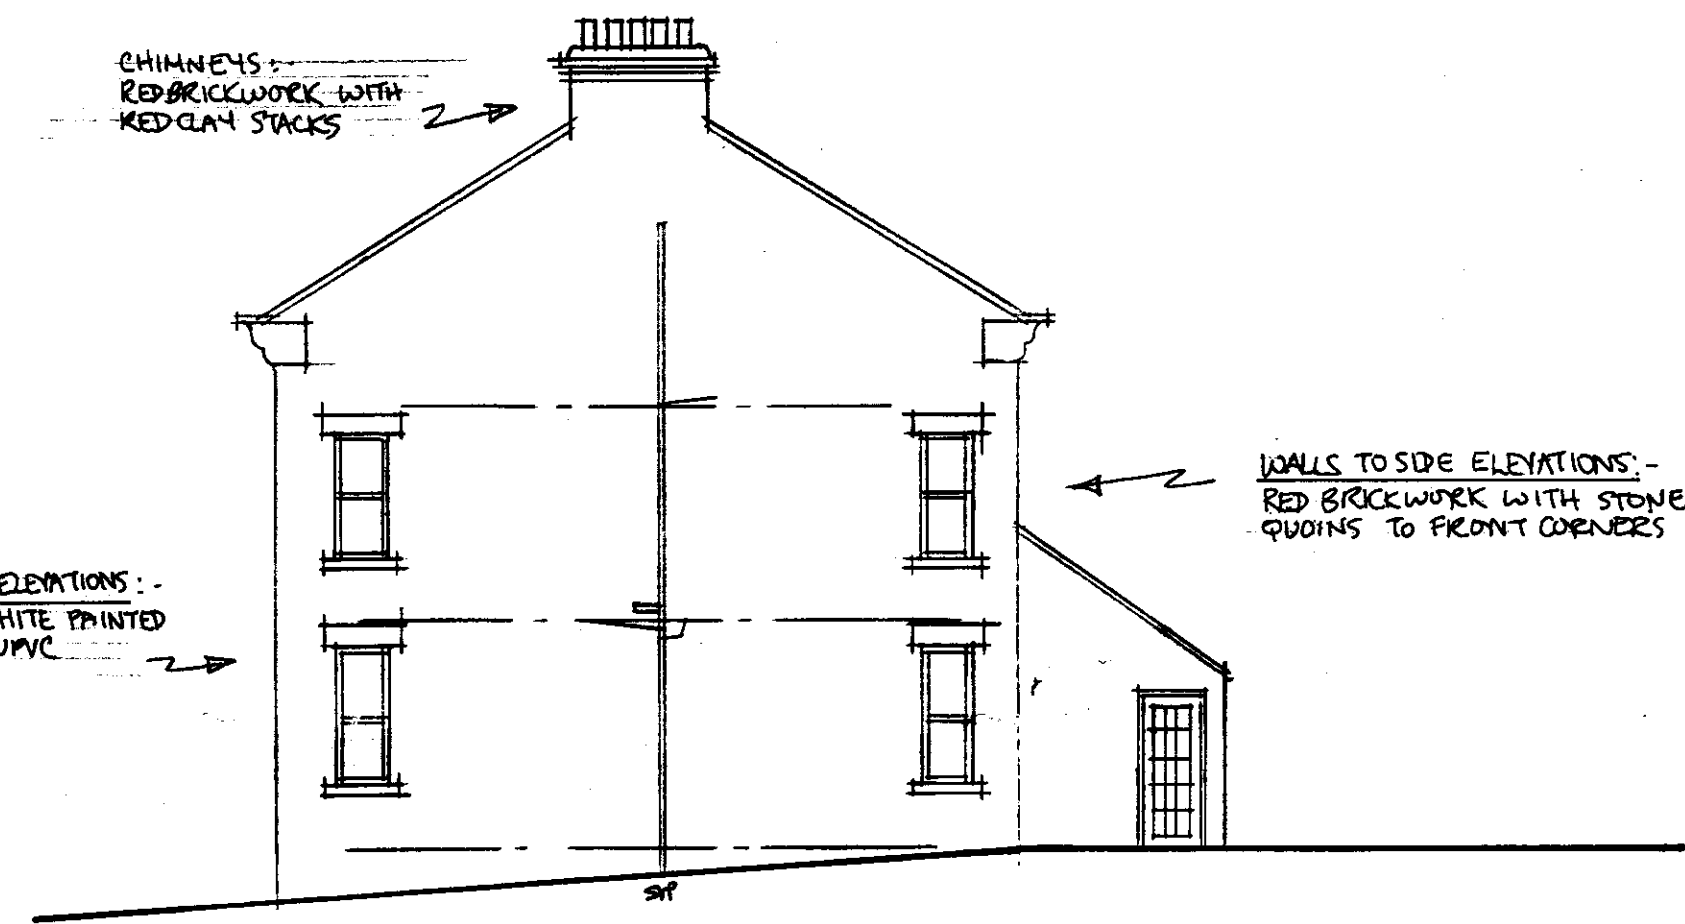

WEST SIDE ELEVATION

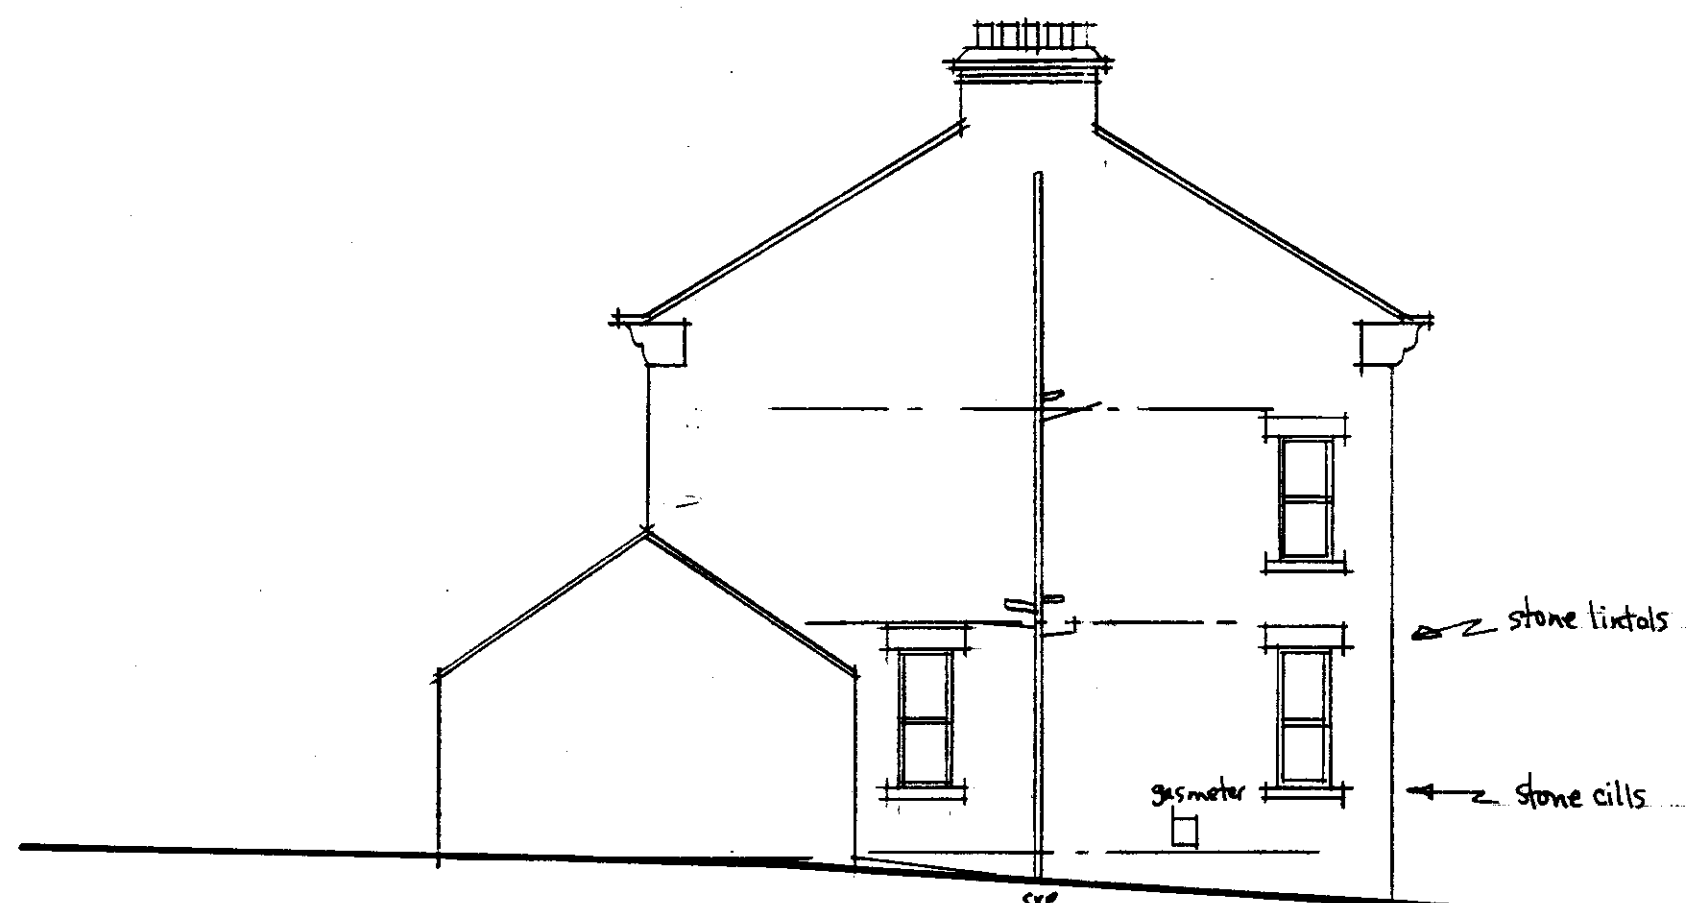

EAST SIDE ELEVATION


NOTES

SCALE: DO NOT TRY TO SCALE ACCURATELY FROM THESE DRAWINGS.
 CHECKING: ALL DIMENSIONS MUST BE CHECKED AND MEASURED ACCURATELY ON SITE PRIOR TO ORDERING ANY MATERIALS, FITTINGS, COMPONENTS, PARTS, ETC.
 DISCREPANCIES: ANY DISCREPANCIES IN THE DRAWINGS, SPECIFICATION OR WORKS MUST BE IMMEDIATELY BROUGHT TO THE CLIENTS / ARCHITECTS NOTICE.
 MATERIALS AND WORKMANSHIP: ALL WORK TO BE CARRIED OUT WITH PROPER MATERIALS AND IN A NEAT AND WORKMANLIKE MANNER.

REVISIONS


EXISTING Scale 1:100
 Dwg. No. Y9C 108/2
 YORK HOUSE HOTEL, HAWSKER, WHITBY

NYMNP
 18 JUN 2008

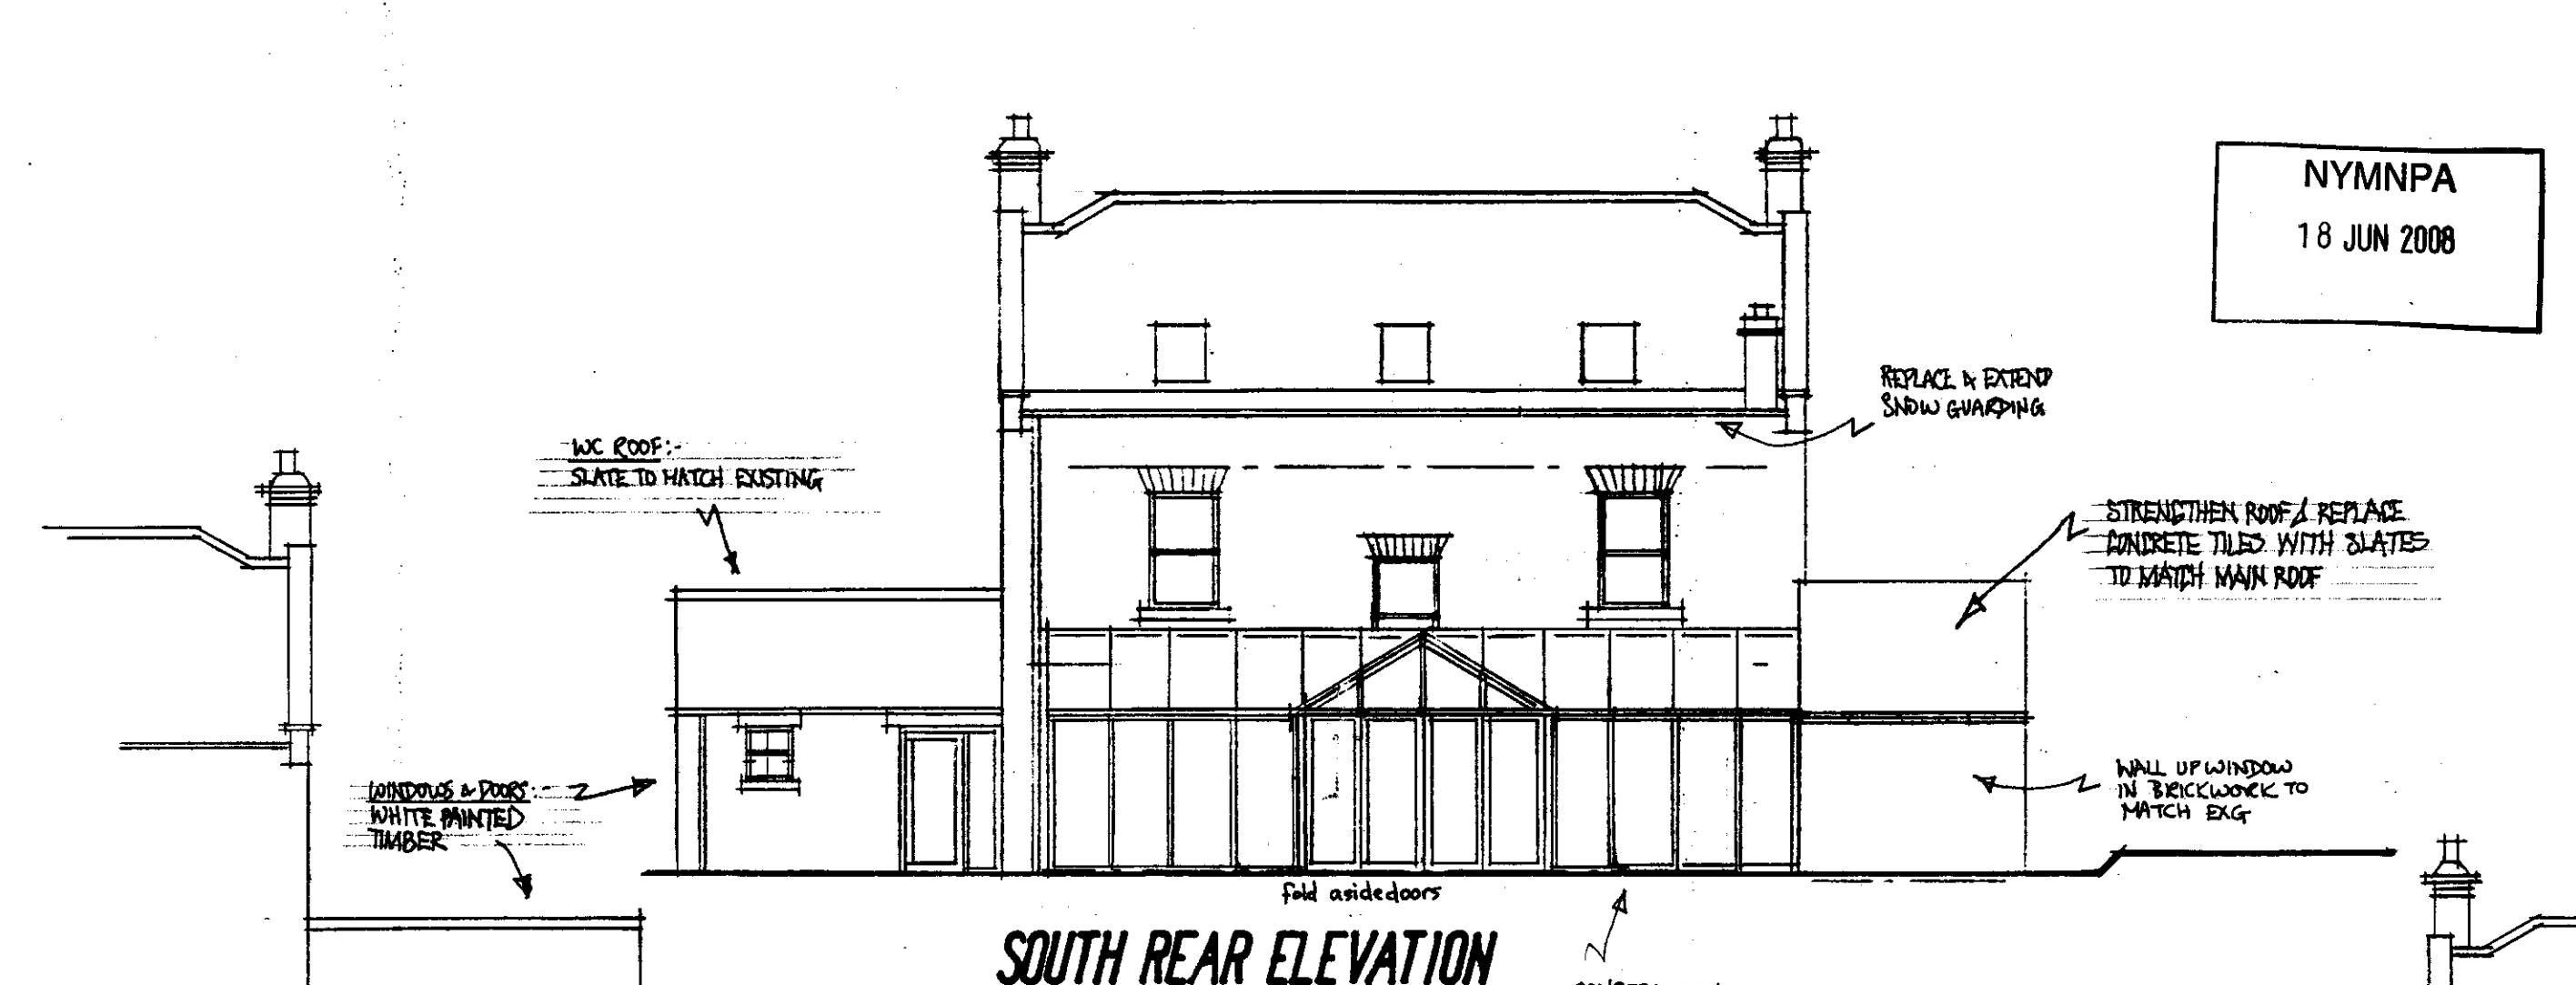


SOUTH REAR ELEVATION

PART FRONT (WC EXTENSION)

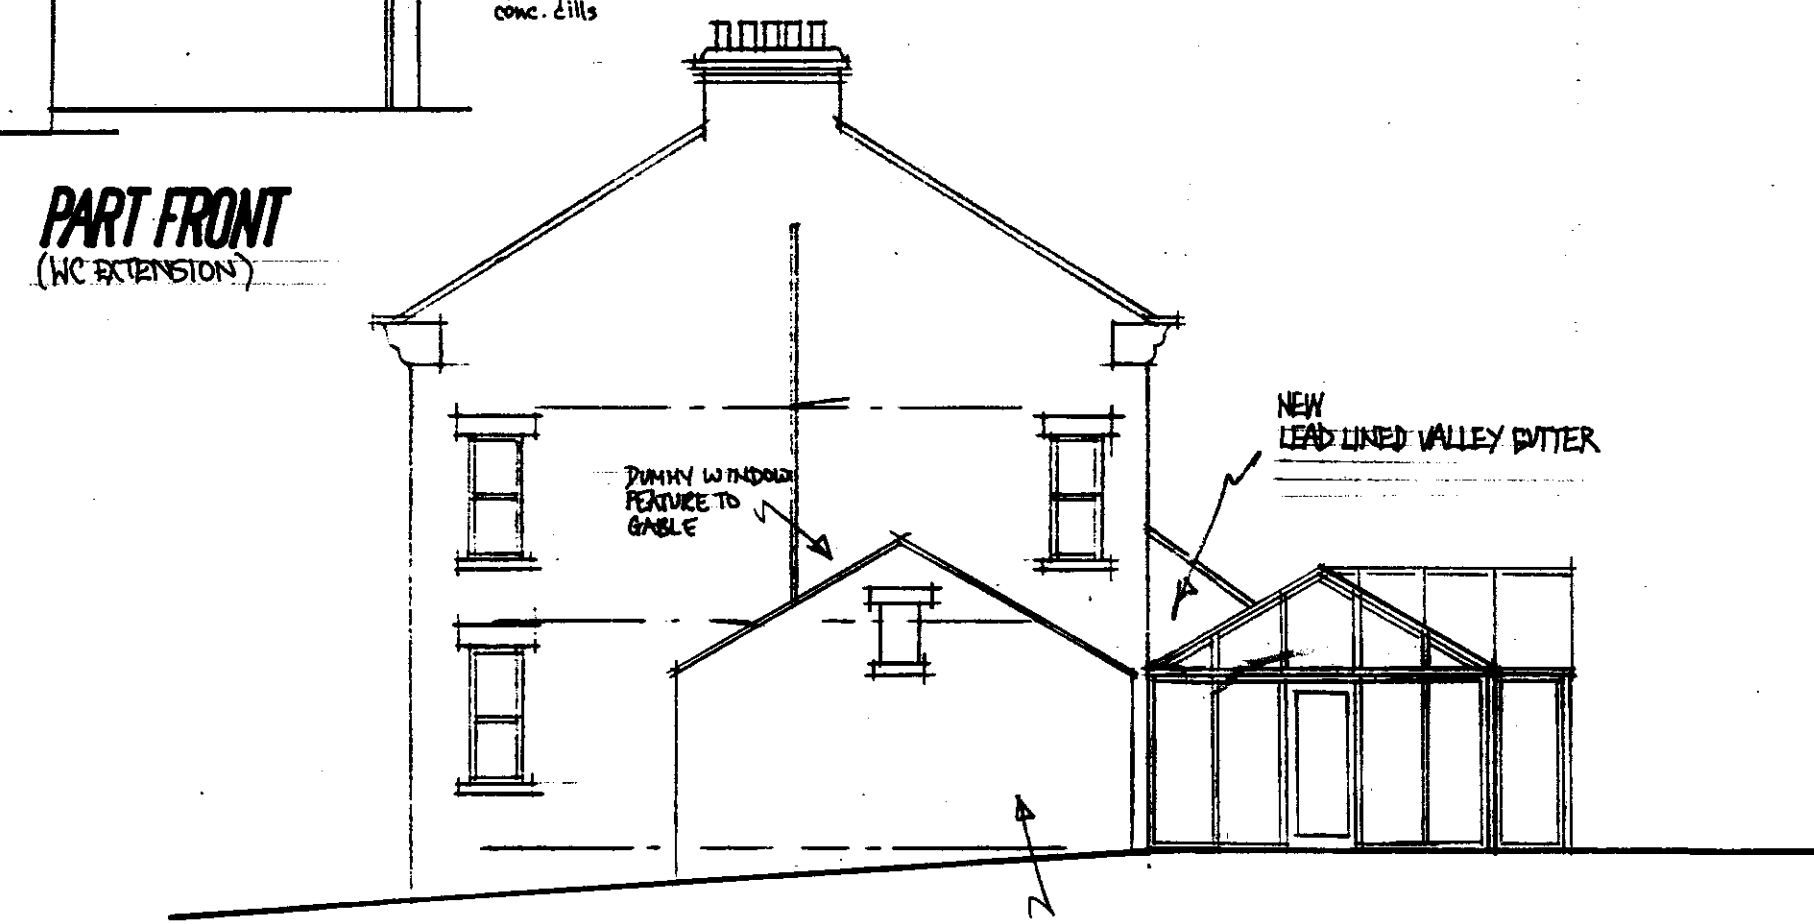

WEST SIDE ELEVATION

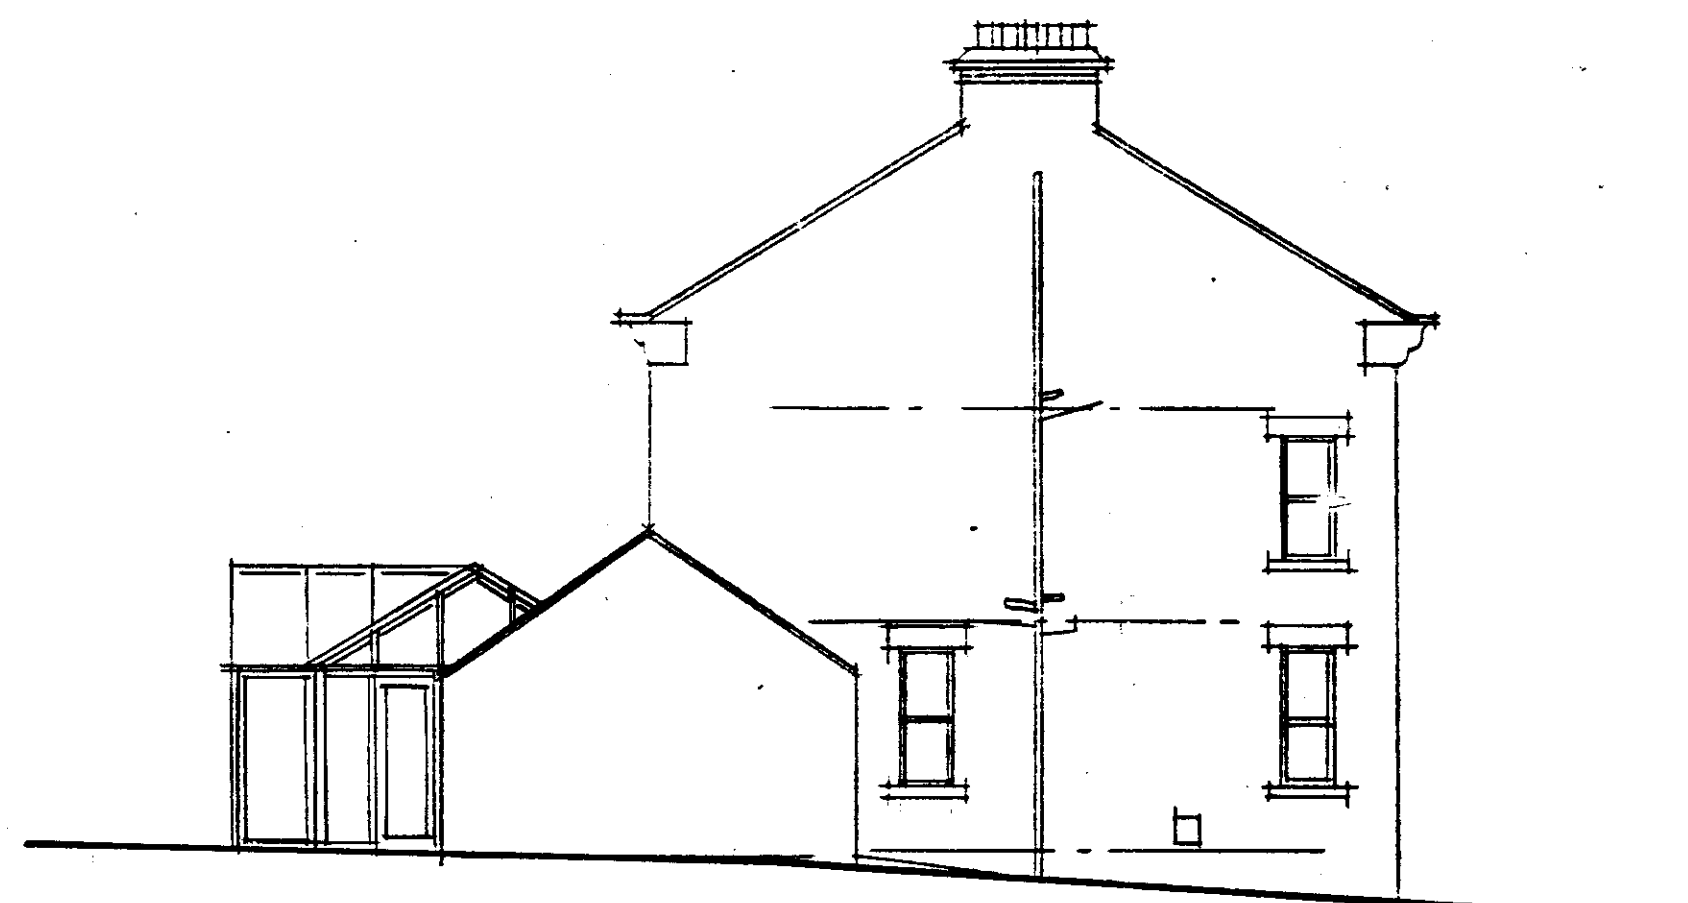

EAST SIDE ELEVATION

AMENDED
 Notes

NOTES

SCALE: DO NOT TRY TO SCALE ACCURATELY FROM THESE DRAWINGS.
 CHECKING: ALL DIMENSIONS MUST BE CHECKED AND MEASURED ACCURATELY ON SITE PRIOR TO ORDERING ANY MATERIALS, FITTINGS, COMPONENTS, PARTS, ETC.
 DISCREPANCIES: ANY DISCREPANCIES IN THE DRAWINGS, SPECIFICATION OR WORKS MUST BE IMMEDIATELY BROUGHT TO THE CLIENTS / ARCHITECTS NOTICE.
 MATERIALS AND WORKMANSHIP: ALL WORK TO BE CARRIED OUT WITH PROPER MATERIALS AND IN A NEAT AND WORKMANLIKE MANNER.

REVISIONS


A-29/10/08 - CLIENTS REVISIONS
 B-16/10/08 - PLANNING REVISIONS

PROPOSED Scale 1:100
 Dwg. No. Y9C 108/5 B
 YORK HOUSE HOTEL, HAWSKER, WHITBY



KAYNE COTTAGE 1191 STREET BRIMPTON BY SANDON N YORKS YO13 0DA TEL 01723 853288

KAYNE COTTAGE 1191 STREET BRIMPTON BY SANDON N YORKS YO13 0DA TEL 01723 853288

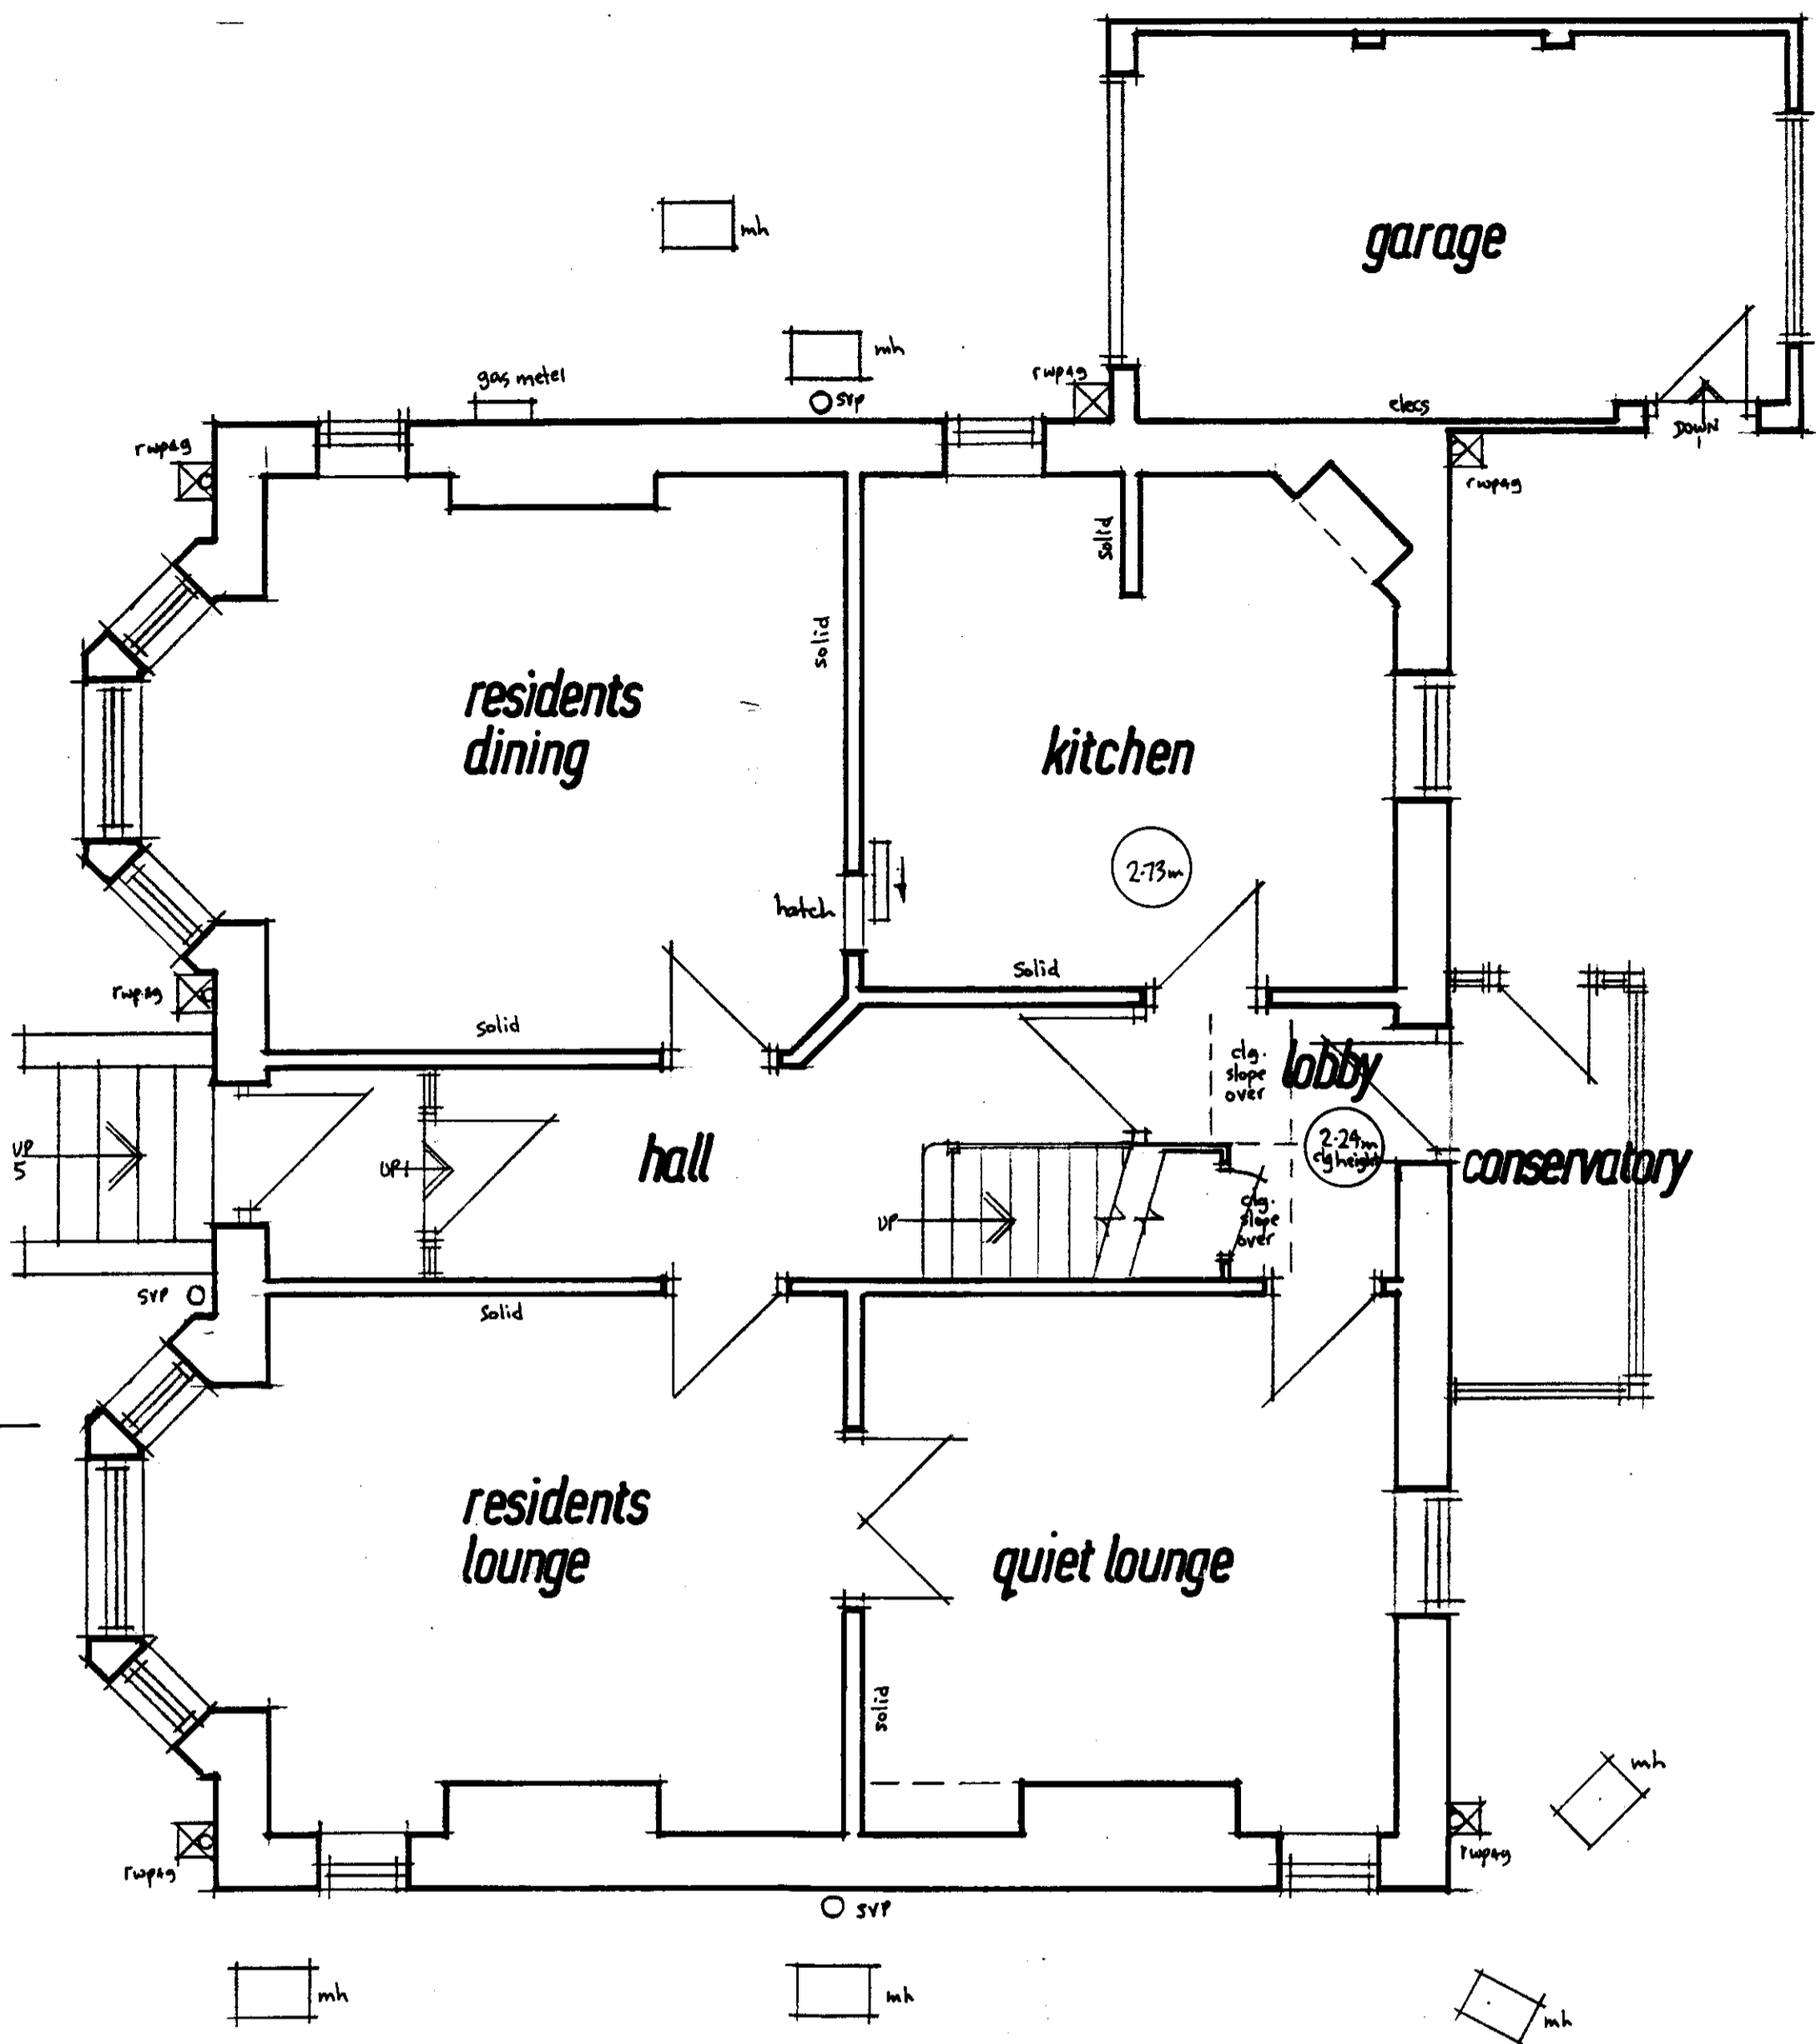

INDEX E OF WELL
(covered over)

stone cover

DETACHED TOILET
BLOCK NOT
INDICATED

NOTES

SCALE:
DO NOT TRY TO SCALE ACCURATELY FROM THESE DRAWINGS.
CHECKING:
ALL DIMENSIONS MUST BE CHECKED AND MEASURED ACCURATELY ON SITE PRIOR TO ORDERING ANY MATERIALS, FITTINGS, COMPONENTS, PARTS, ETC.
DISCREPANCIES:
ANY DISCREPANCIES IN THE DRAWINGS, SPECIFICATION OR WORKS MUST BE IMMEDIATELY BROUGHT TO THE CLIENTS / ARCHITECTS NOTICE.
MATERIALS AND WORKMANSHIP:
ALL WORK TO BE CARRIED OUT WITH PROPER MATERIALS AND IN A NEAT AND WORKMANLIKE MANNER.

REVISIONS

'A'-24/1/08 - CLARIFICATIONS

GROUND FLOOR PLAN


EXISTING

Scale 1:50
 Drg. No. Y9C 108/1A

YORK HOUSE HOTEL, HAWSKER, WHITBY



NYMNPA
 18 JUN 2008

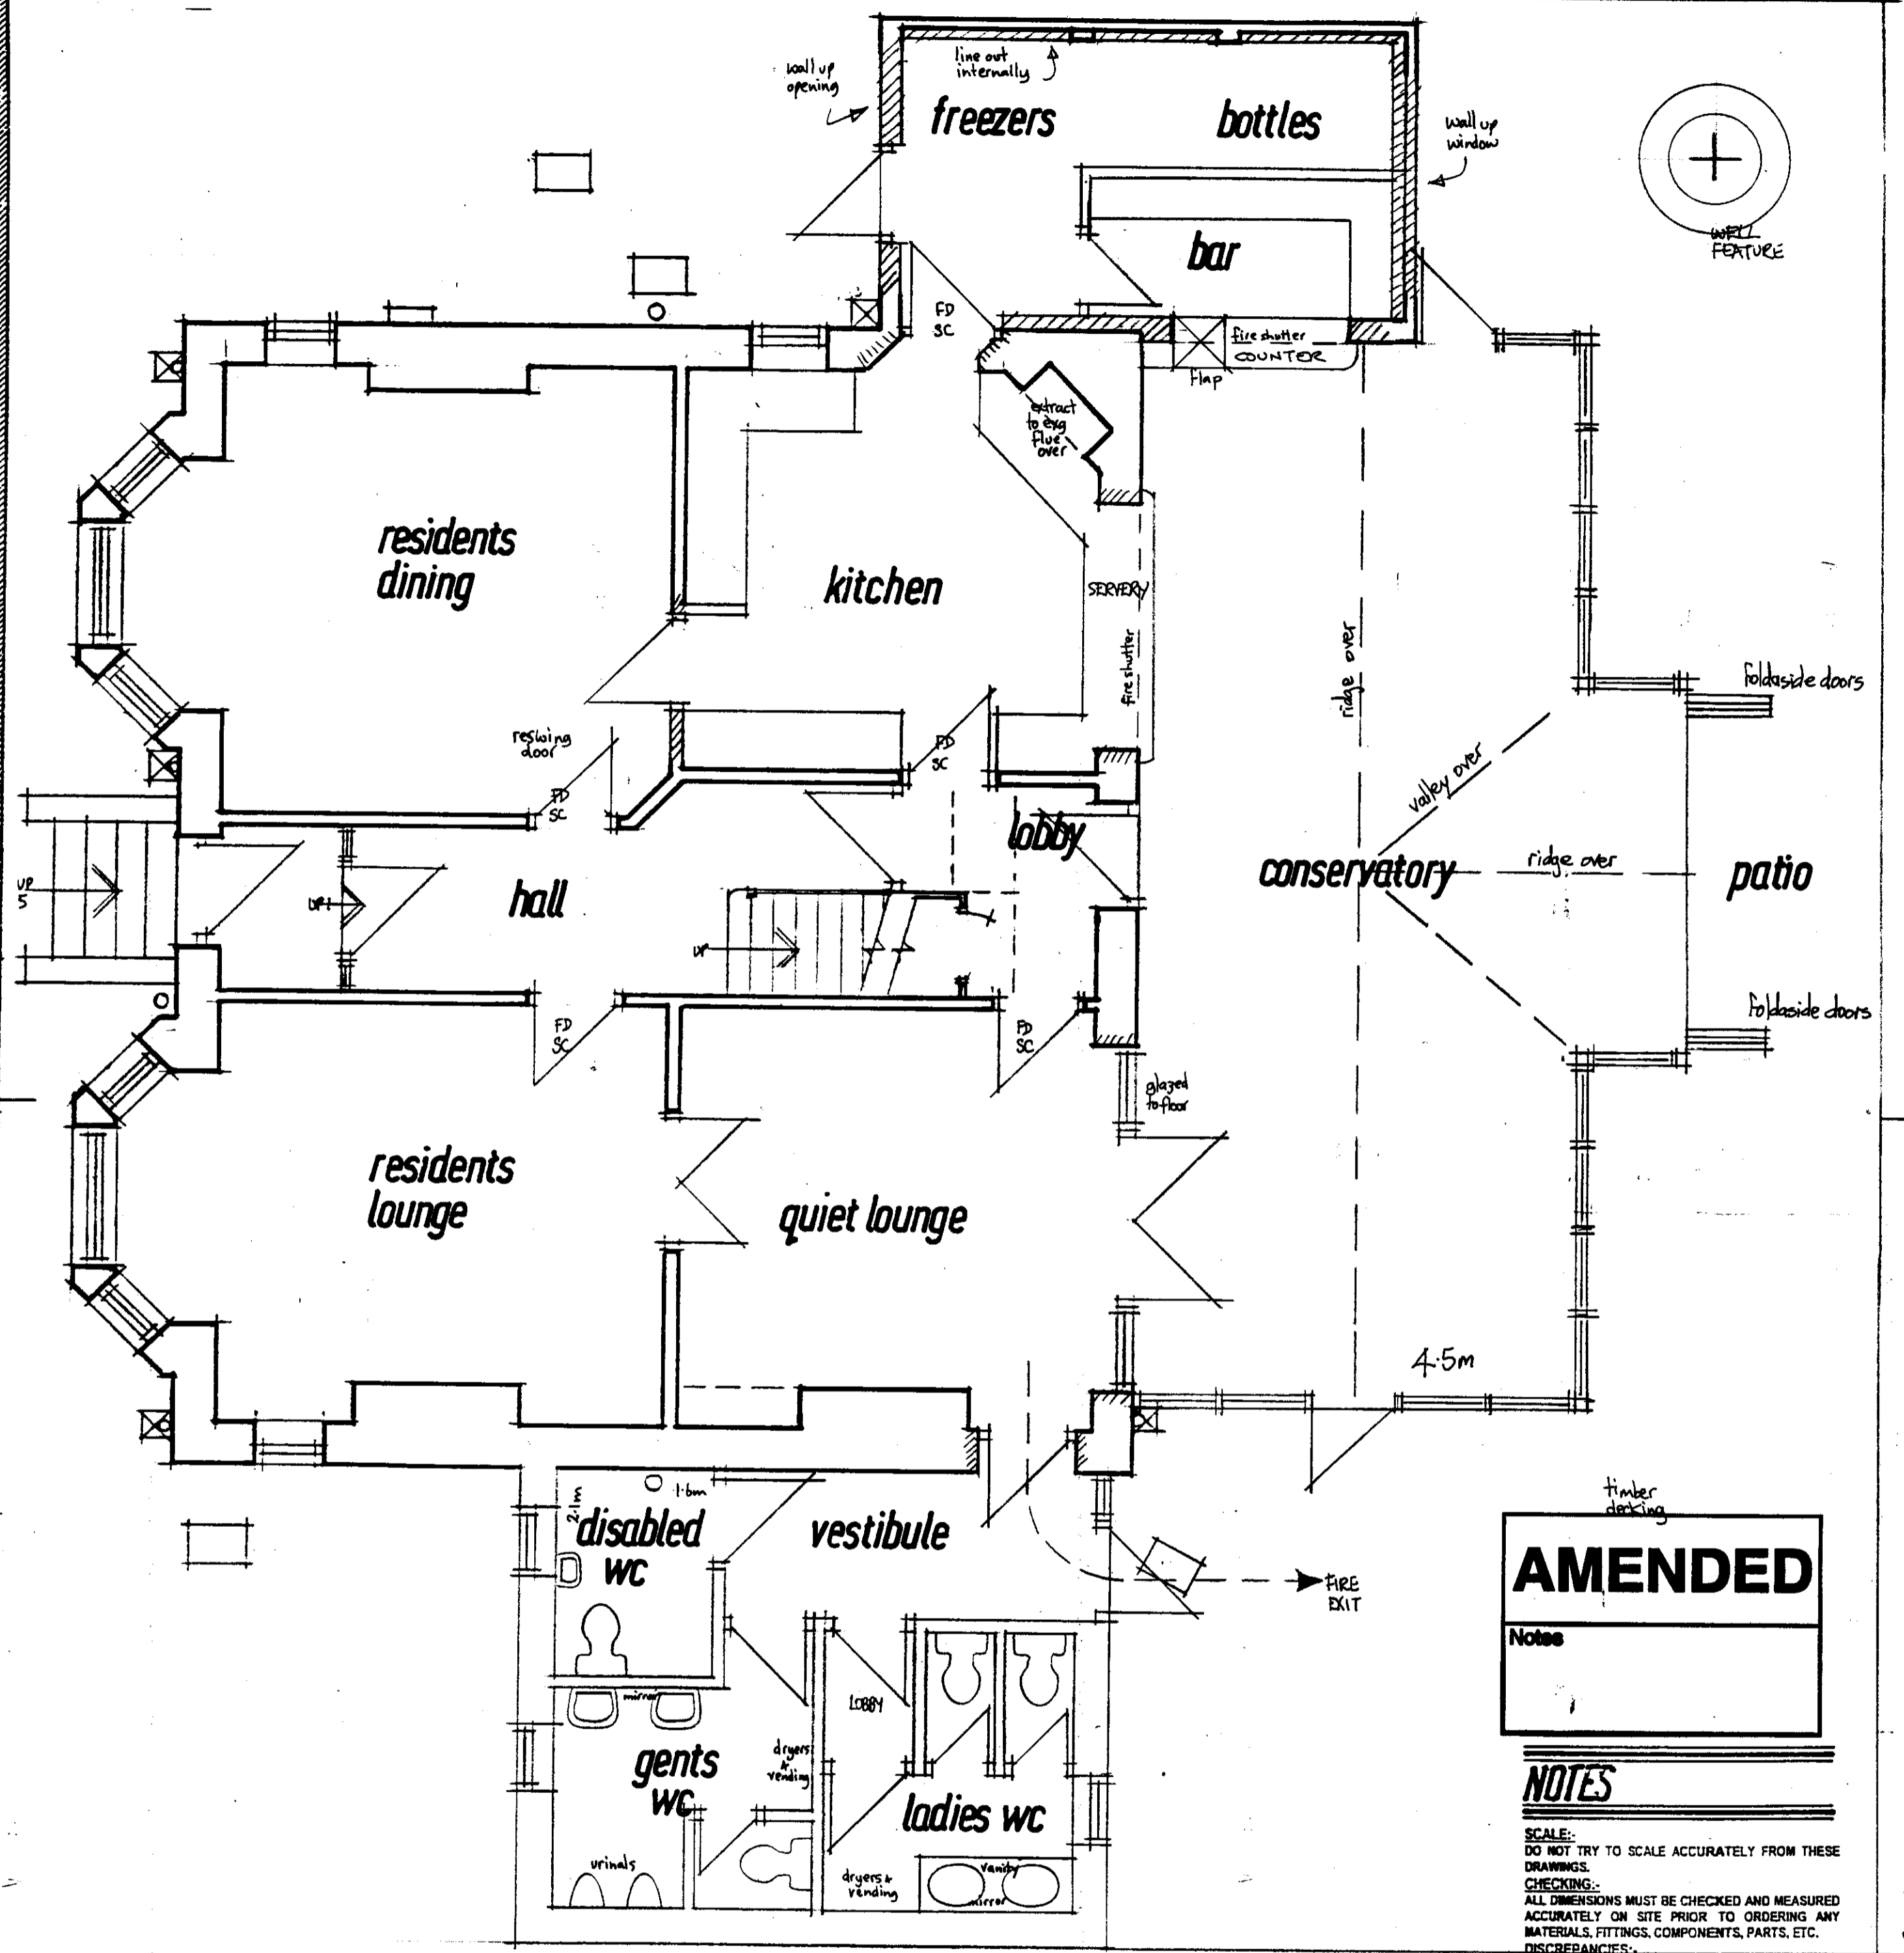

WELL FEATURE

AMENDED

Notes

NOTES

SCALE:
DO NOT TRY TO SCALE ACCURATELY FROM THESE DRAWINGS.
CHECKING:
ALL DIMENSIONS MUST BE CHECKED AND MEASURED ACCURATELY ON SITE PRIOR TO ORDERING ANY MATERIALS, FITTINGS, COMPONENTS, PARTS, ETC.
DISCREPANCIES:
ANY DISCREPANCIES IN THE DRAWINGS, SPECIFICATION OR WORKS MUST BE IMMEDIATELY BROUGHT TO THE CLIENTS / ARCHITECTS NOTICE.
MATERIALS AND WORKMANSHIP:
ALL WORK TO BE CARRIED OUT WITH PROPER MATERIALS AND IN A NEAT AND WORKMANLIKE MANNER.

REVISIONS

'A'-29/1/08 - CLIENTS REVISIONS
 'B'-16/4/08 - FINISHING REVISIONS

DEMOLISH EXISTING DETACHED
TOILET BLOCK

GROUND FLOOR PLAN

PROPOSED

Scale 1:50
 Drg. No. Y9C 108/4B

YORK HOUSE HOTEL, HAWSKER, WHITBY



KAYNE COTTAGE HIGH STREET BRAMPTON BY SANDON N YORKS YO13 9DA TEL 0723 853280

KAYNE COTTAGE HIGH STREET BRAMPTON BY SANDON N YORKS YO13 9DA TEL 0723 853280