

bhd partnership

Imaginative architecture and engineering design

Airy Hill Manor, Whitby, North Yorkshire, YO21 1QB

TEL: 01947 804871

FAX: 01947 800010

E-MAIL: general@bhdpartnership.com

Mrs. A. Teasdale
North York Moors National Park Authority
The Old Vicarage
Bondgate
Helmsley
YORK
YO62 5BP

NID/SJC/L9493-06
12th November 2008

Dear Ailsa,

**Re: Construction of the Two Storey Extension and replacement of Rear Conservatory,
The Croft, Newholm Application Ref NYM2008/0767/FL**

Further to your letter dated 6th November 2008 and received on 10th November we have discussed the contents with the applicant who has agreed to the changes requested.

Therefore we enclose copies of the revised plans to show a small set back or break-line to the rear extension and windows to match the existing.

I trust that these will be considered acceptable.

Kind regards,

Yours sincerely,

Tim Harrison

NYMNPA

13 NOV 2008

AFFILIATED MEMBER OF RIBA

RICHARD BIRDSALL
Msc C.Eng MICE

TIM HARRISON
MRICS MCIAT MCIQB


NEIL DUFFIELD
MCIAT

COMPANY REG NO. 5244187


bhd partnership is a trading name of BHD Partnership Ltd.




● DO NOT SCALE from this drawing. Only figured dimensions are to be taken from this drawing.
 ● The Contractor must verify all dimensions on site before commencing any work or stop drawings.
 ● The Contractor must report any discrepancies before commencing work. If this drawing exceeds the quantities taken in any way, the Technician is to be informed before work is started.
 ● Work within The Construction (Design and Management) Regulations 1994 is not to start until a Health & Safety Plan has been produced. This drawing is Copyright and must not be reproduced without consent of BHD Partnership Ltd.

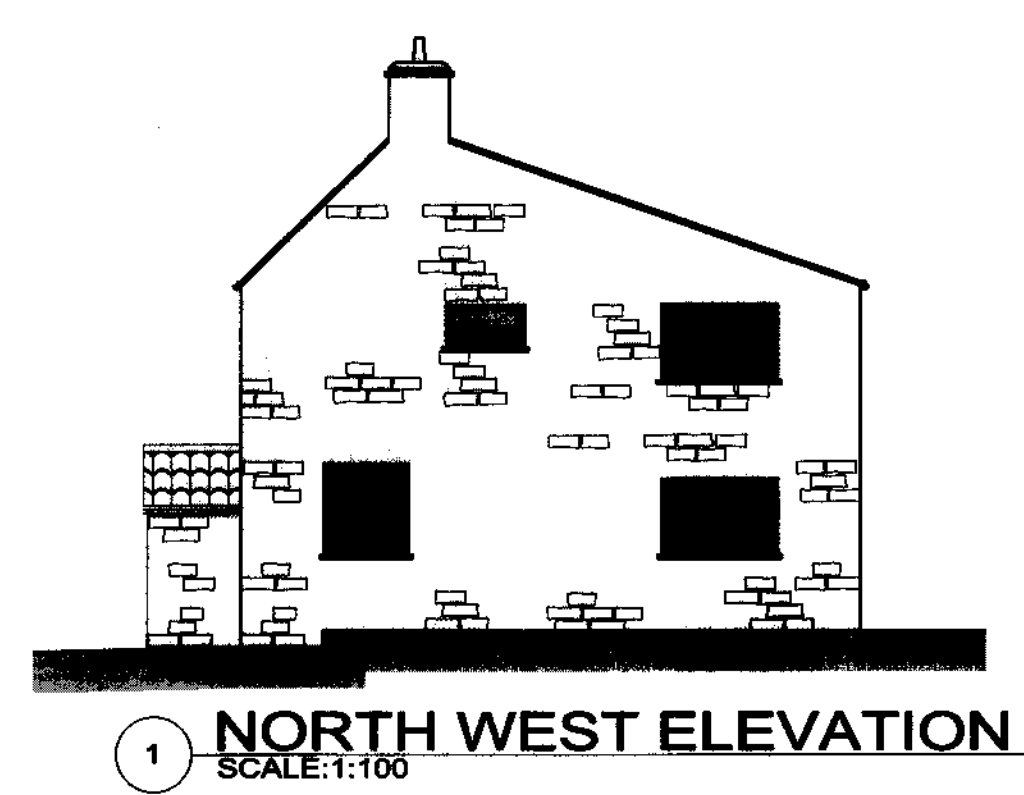


1 NORTH WEST ELEVATION
SCALE: 1:100

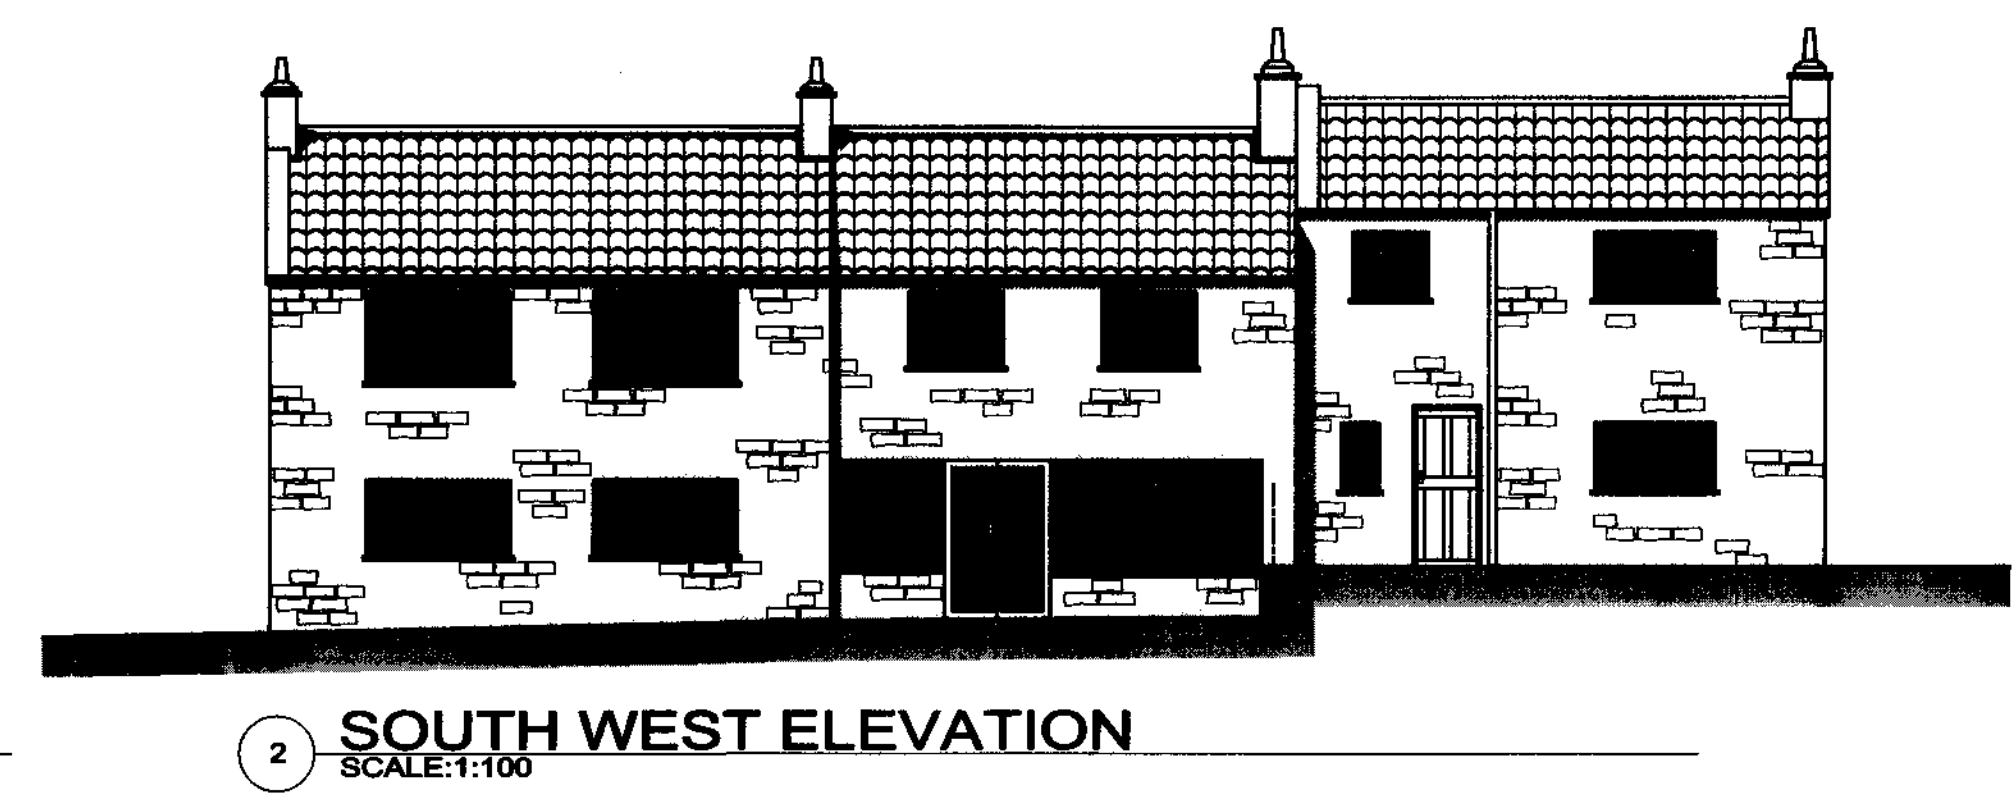


2 SOUTH WEST ELEVATION
SCALE: 1:100

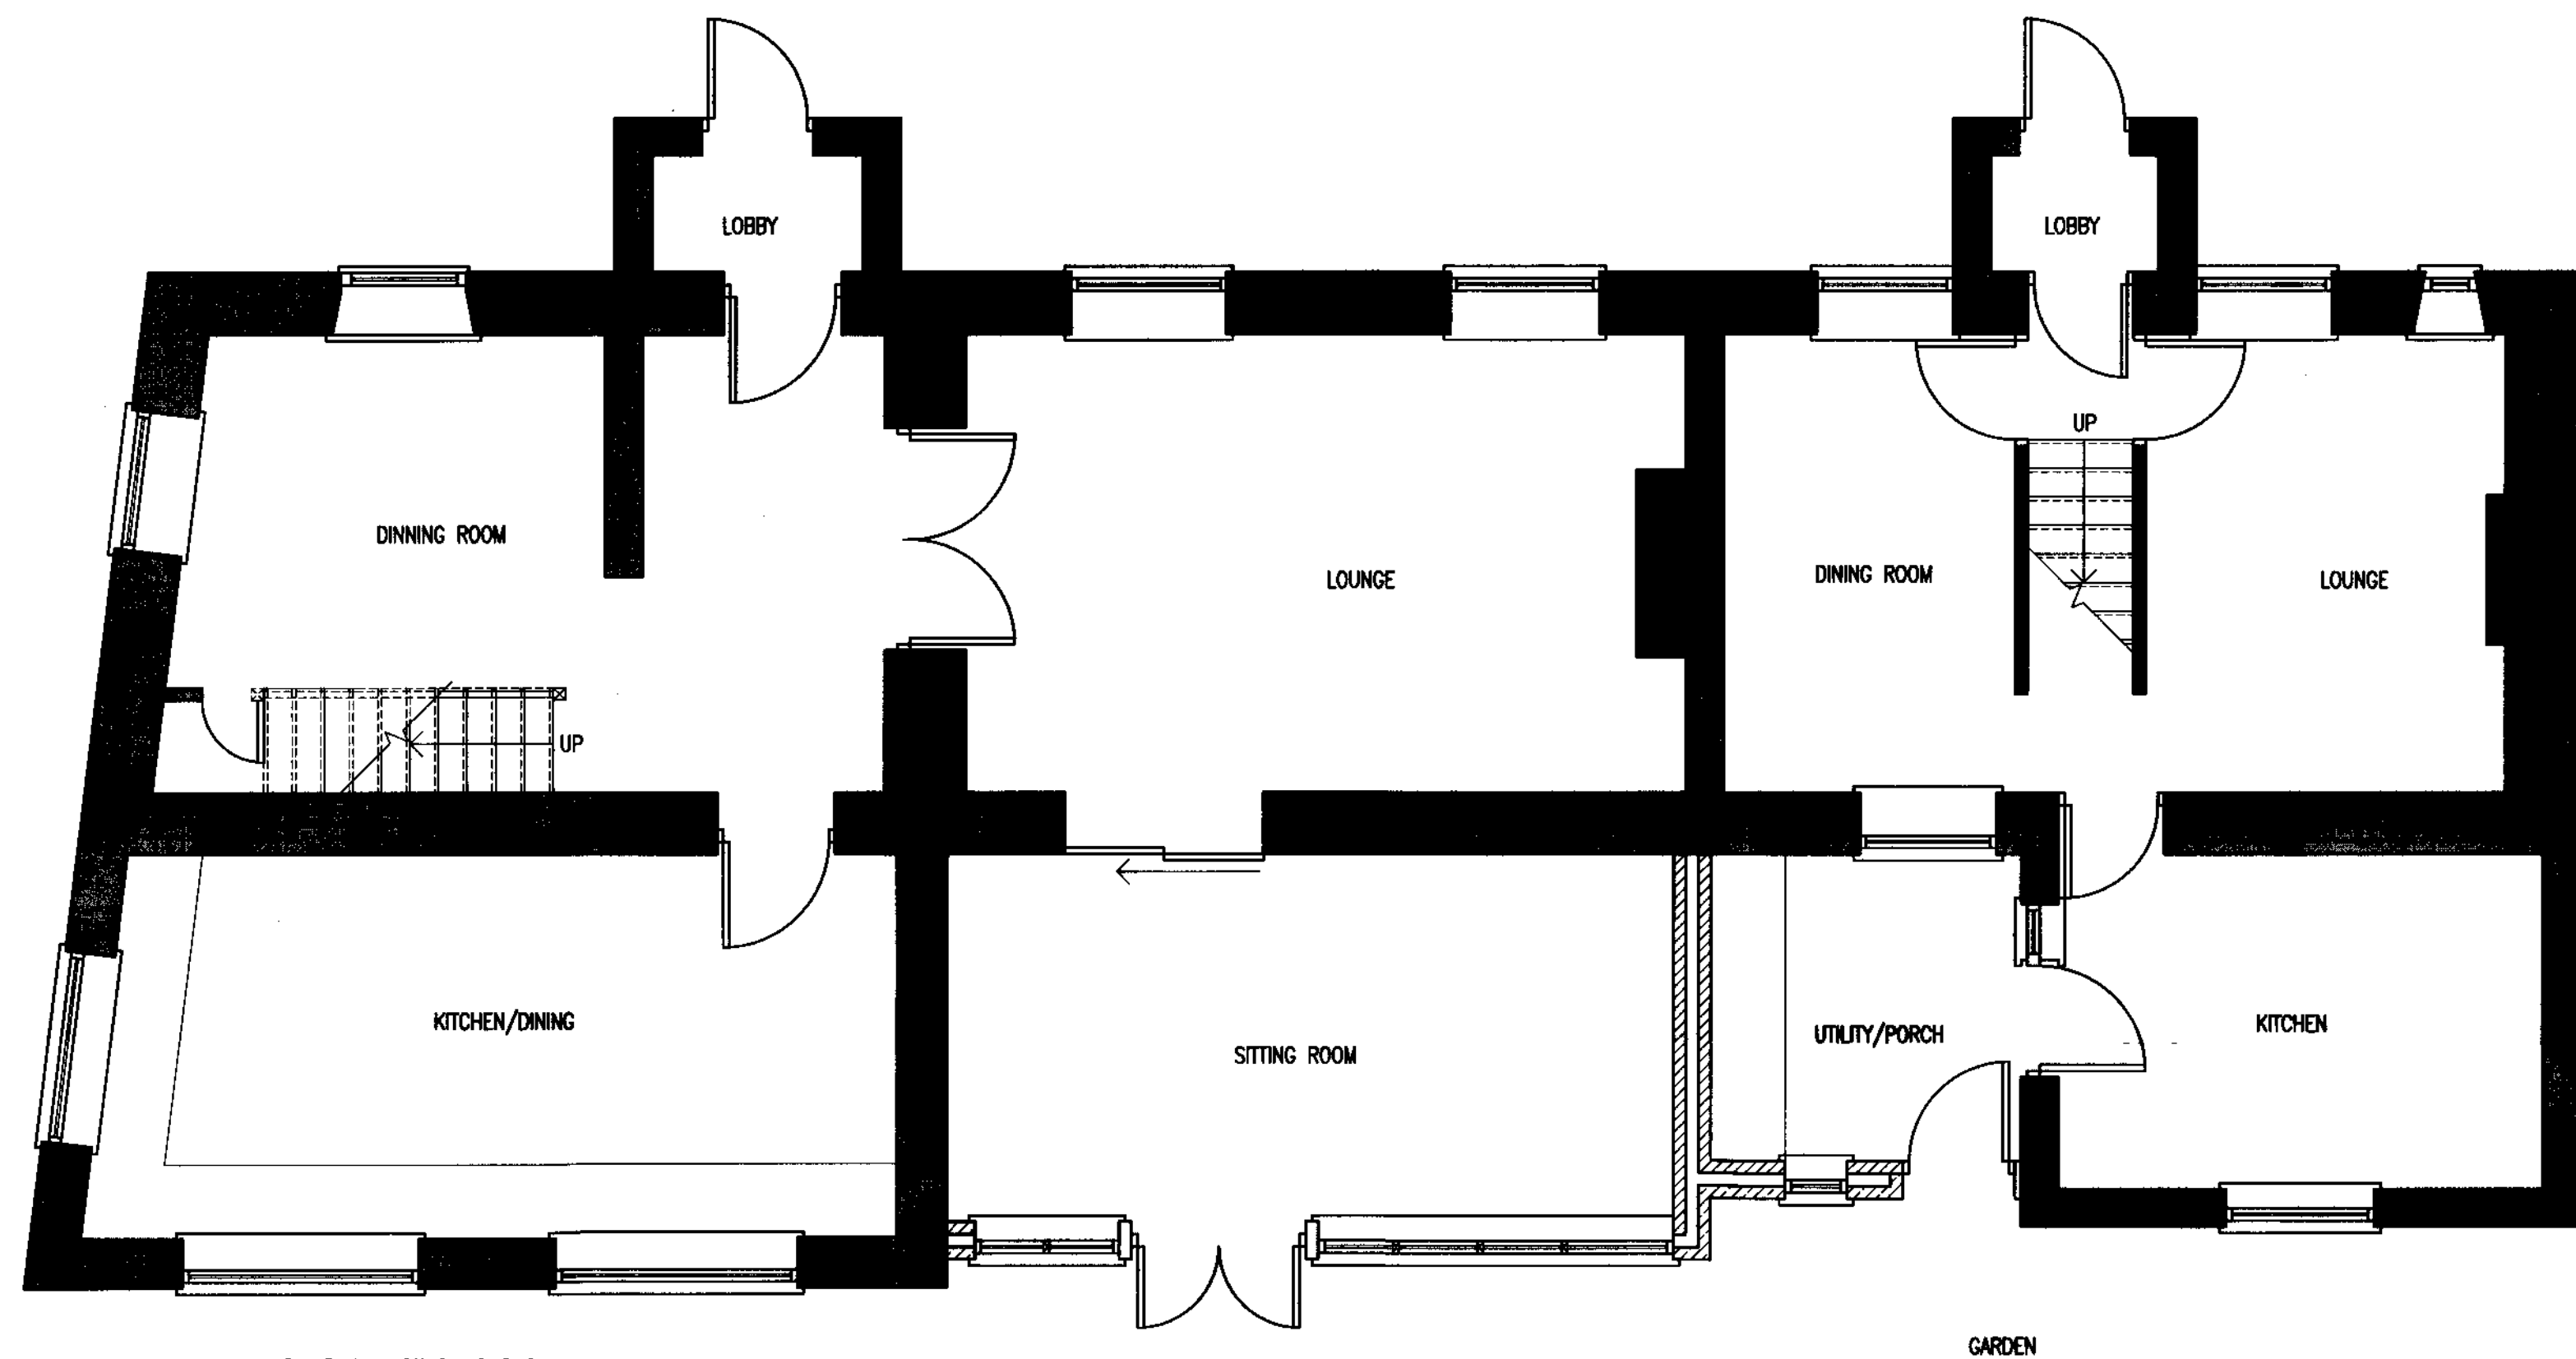

3 GROUND FLOOR PLAN
SCALE: 1:50

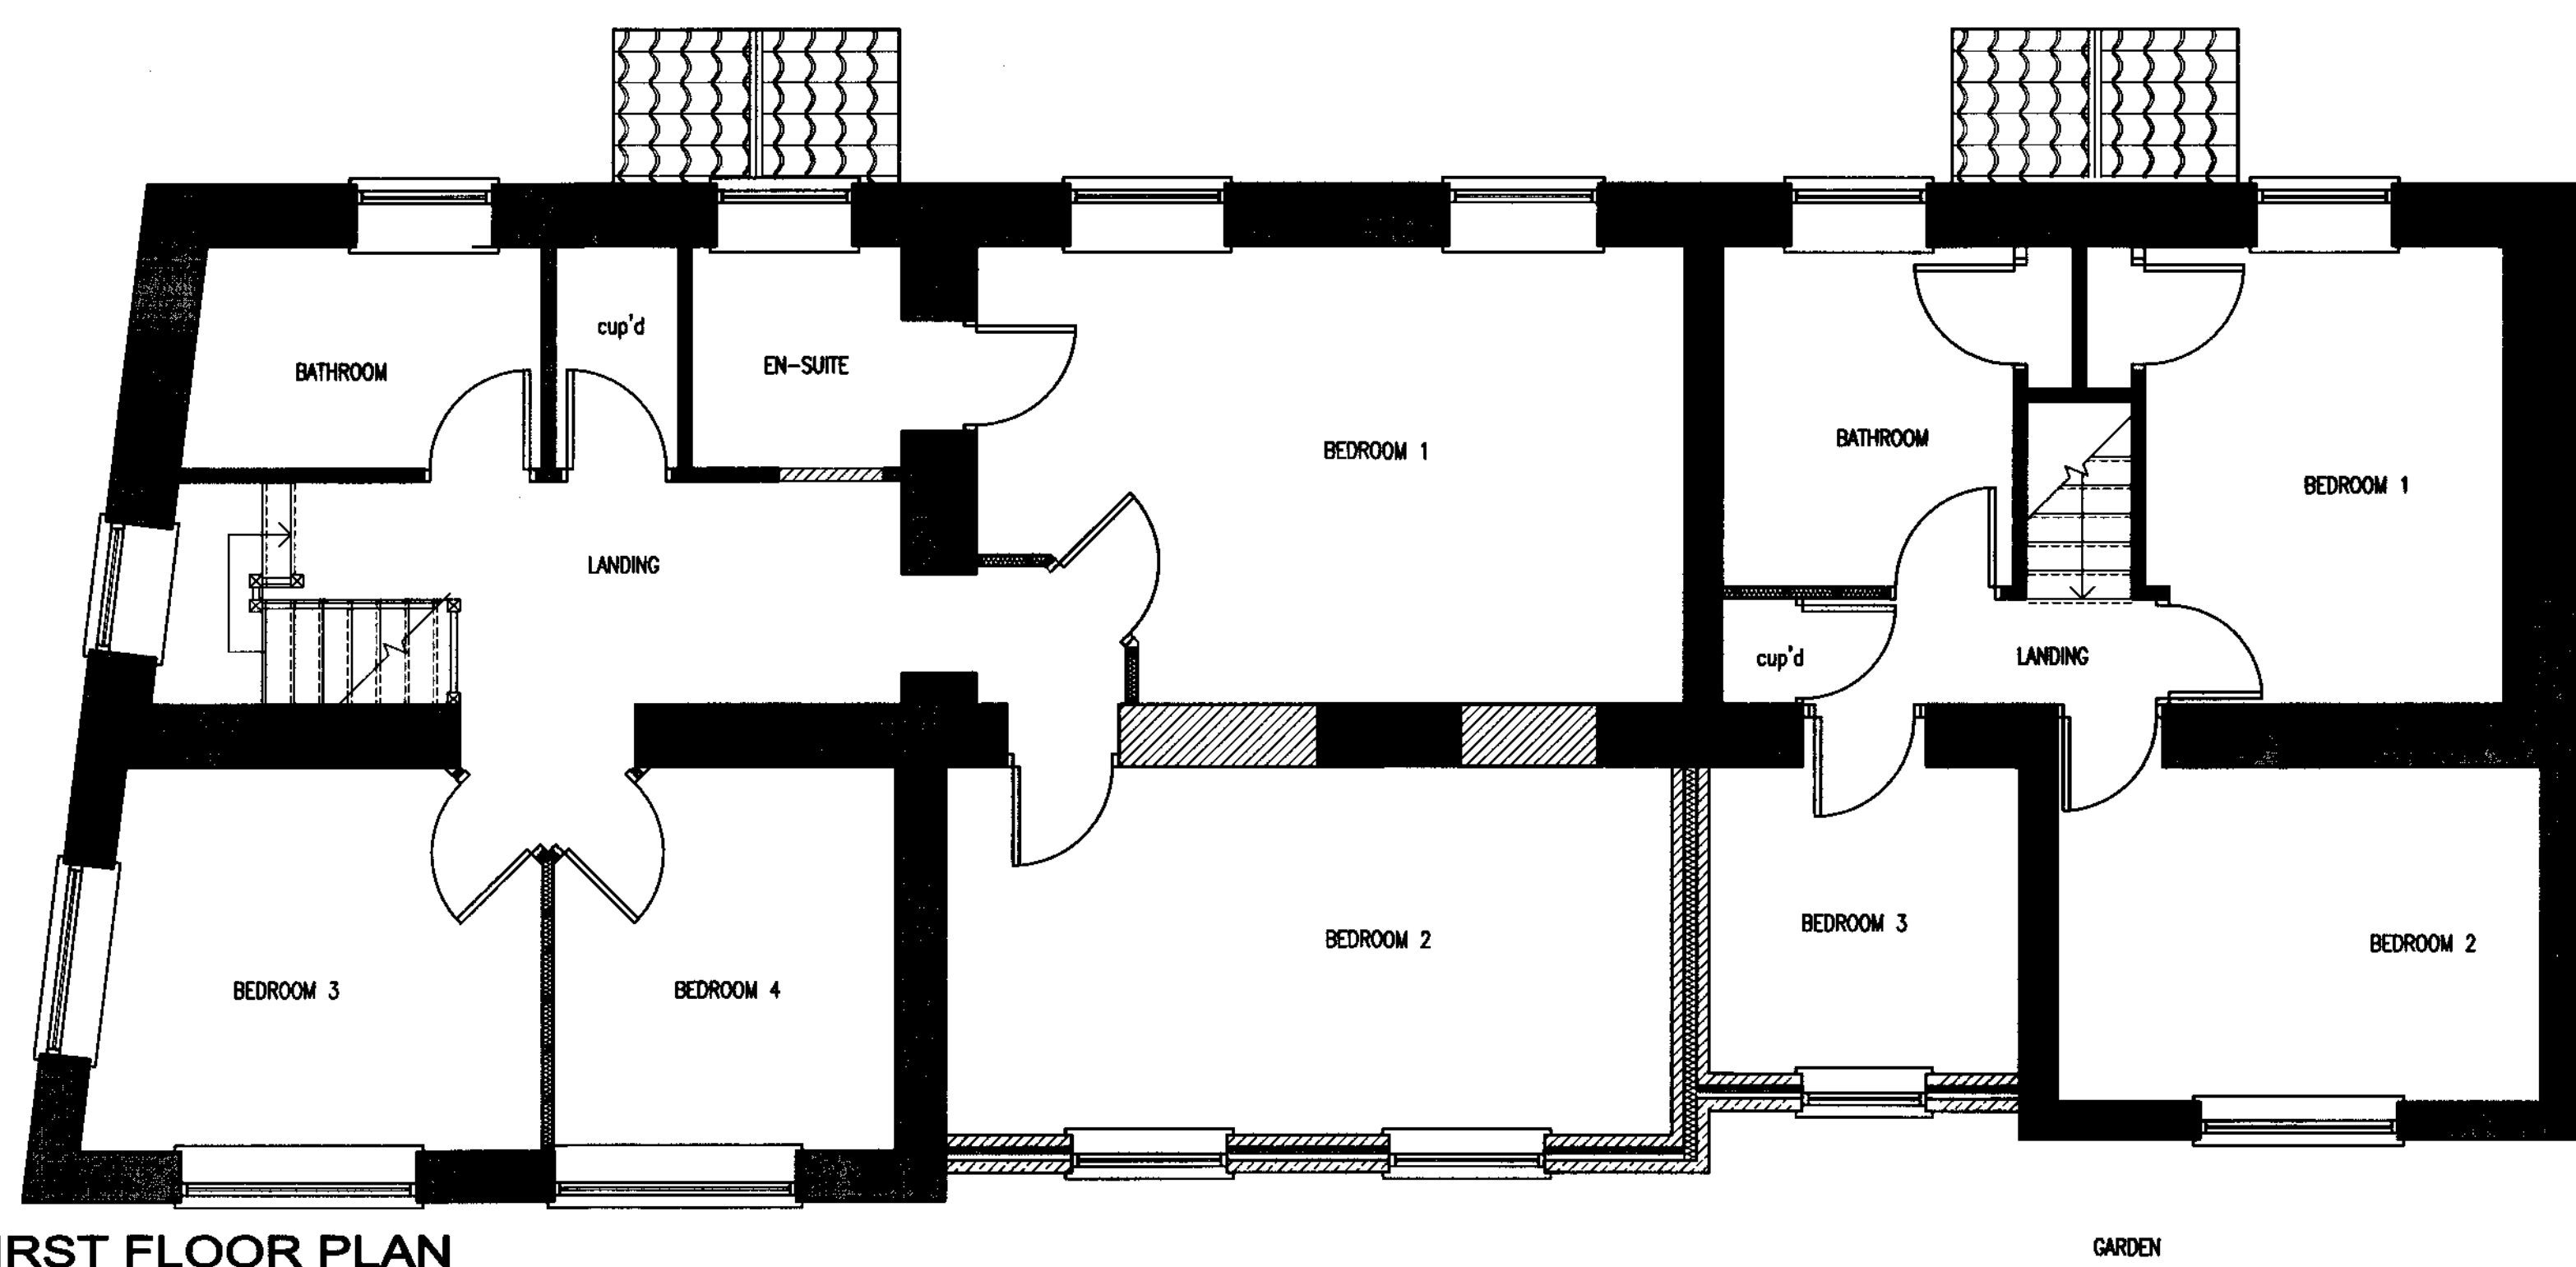

4 FIRST FLOOR PLAN
SCALE: 1:50

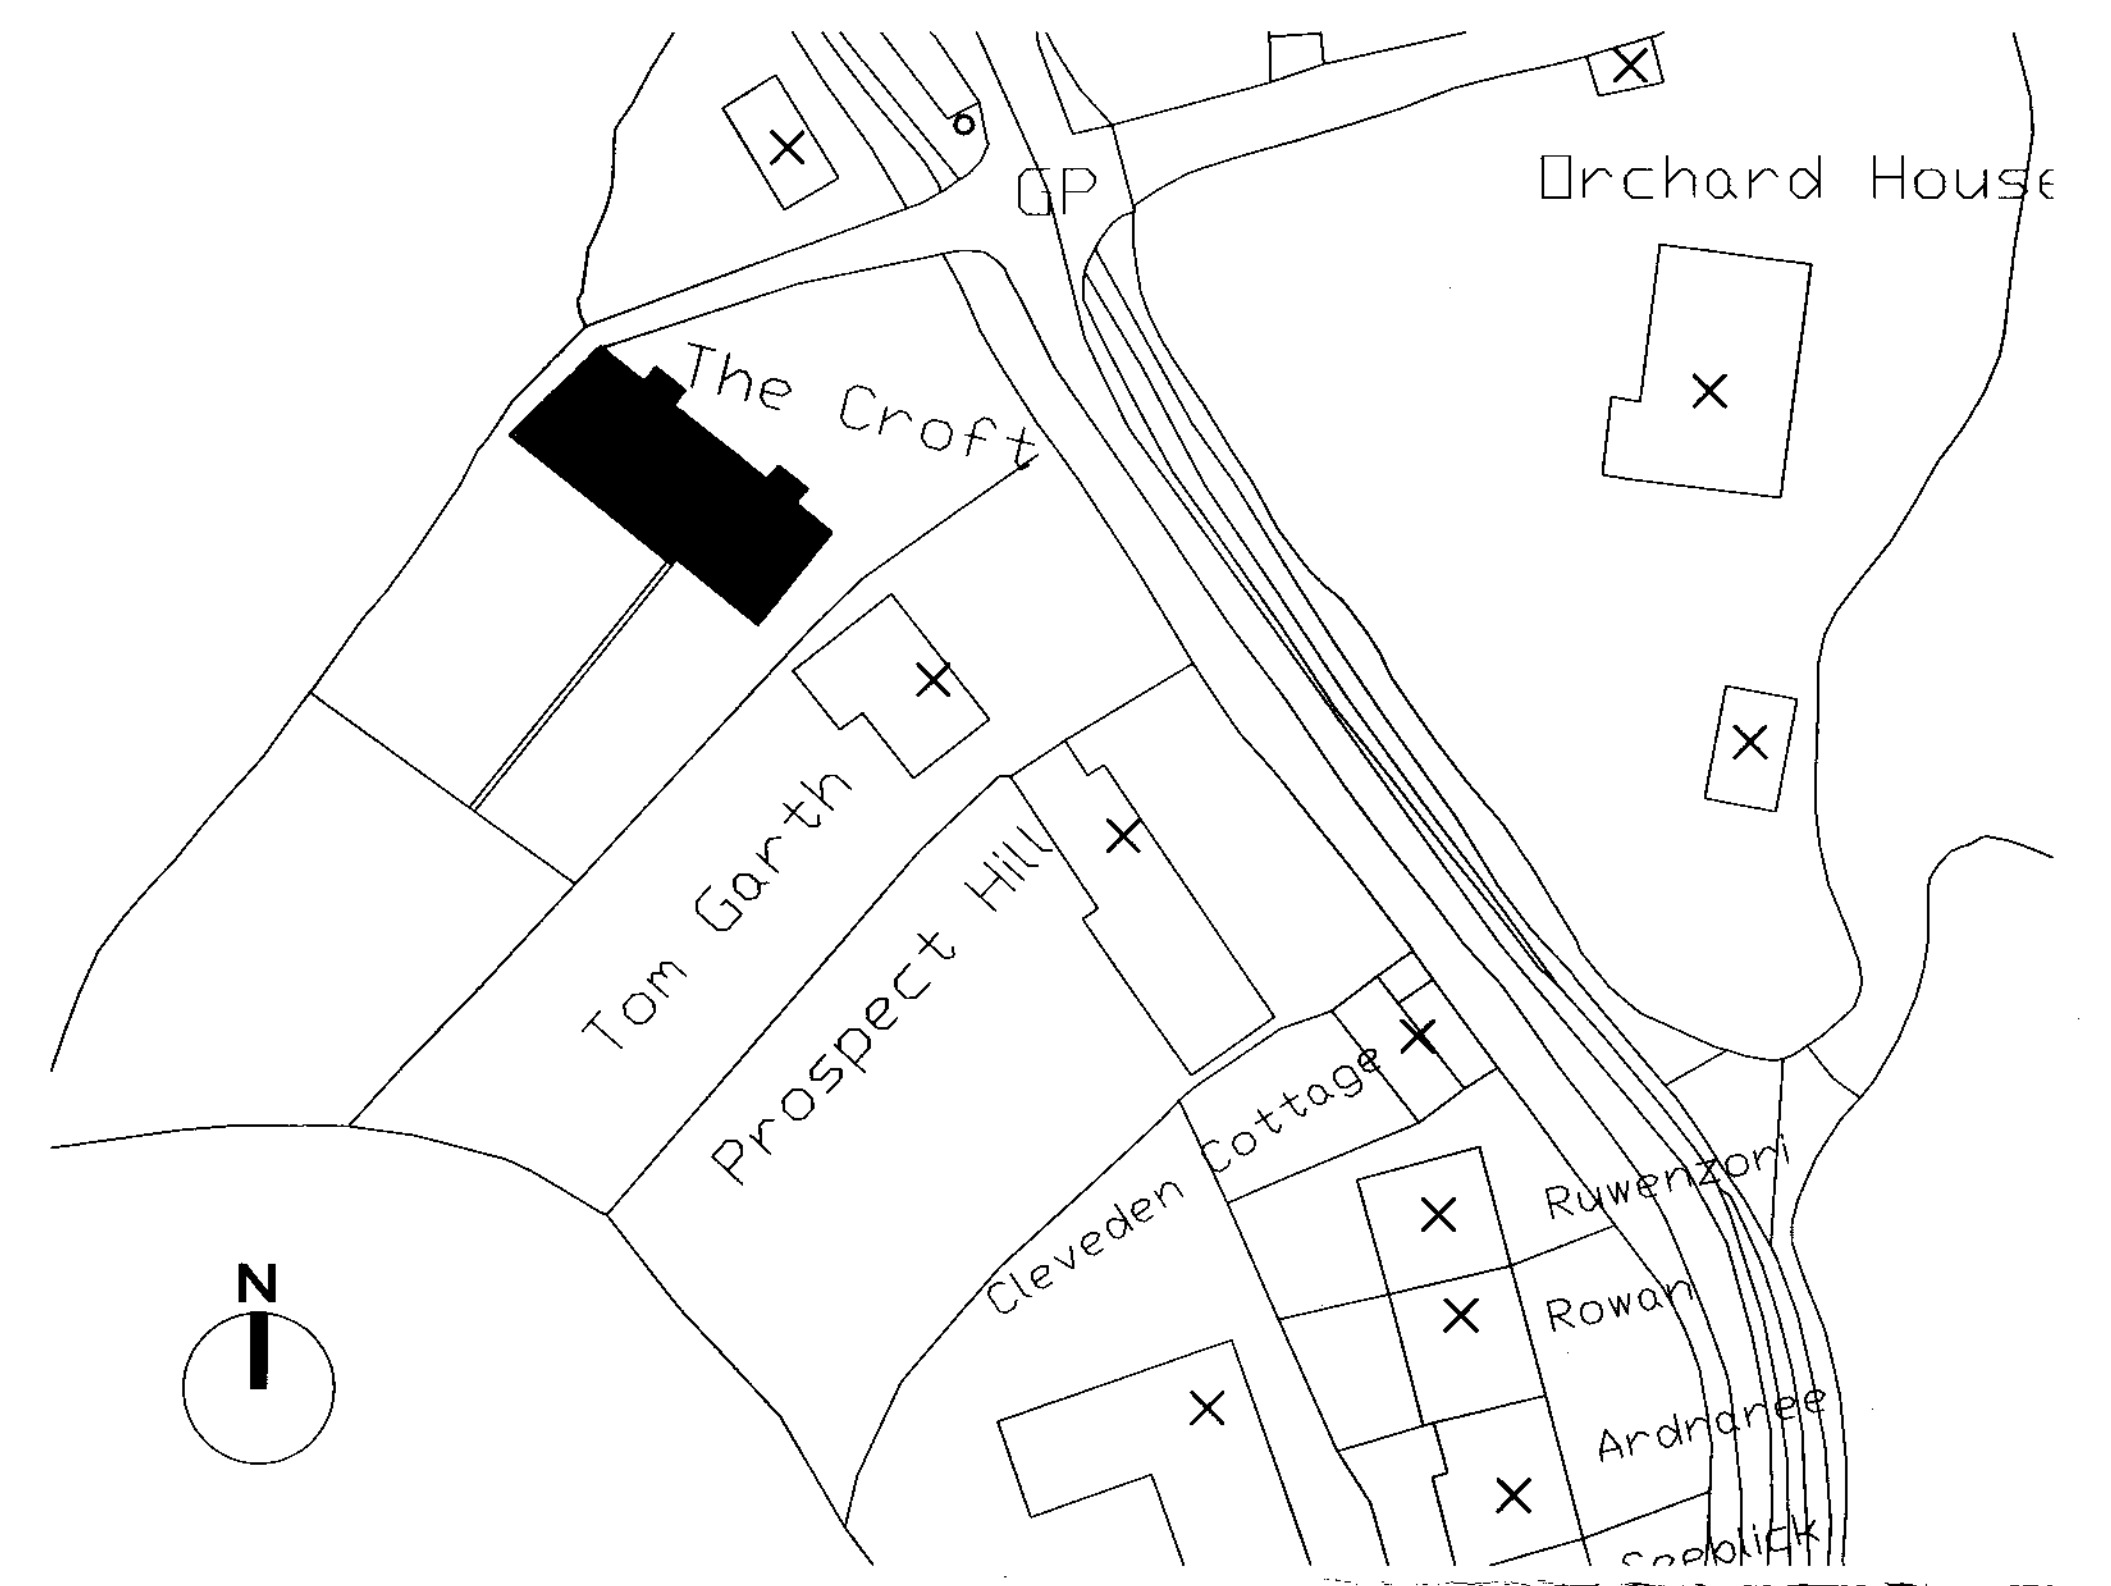

5 BLOCK PLAN
SCALE: 1:500

DRAWING FOR PLANNING CONSIDERATION
ONLY CONSTRUCTION DETAILS TO BE ADDED

AMENDED

REV	DATE	BY	AMENDMENT	CHKD	APPD
B	12.11.08	RP	TO SUIT PLANNING		
A	18.09.08	RP	ISSUED FOR APPROVAL	MD	

b h d partnership
 Airy Hill Manor, Whitby, North Yorkshire, UK, YO21 1QB.
 Tel: 01947-604871 Fax: 01947-600010
 general@bhdpartnership.com www.bhdpartnership.com

DISCIPLINE: ARCHITECTURAL		
CLIENT: Mr Roy Jay		
PROJECT: The Croft Newholm		
TITLE: Proposed Ground Floor and Elevations		
DRAWN: R.Paxton	CHECKED: N. I. Duffield	APPROVED:
SCALE & SIZE: 1:50 @ A1	DATE: 13.06.08	DRAWING STATUS: Provisional
DRAWING No: D9493-03		REV: B

NYMNP
 13 NOV 2008

PROPOSED LAYOUTS