

Fiona Farnell

From: Clair Shields
Sent: 03 February 2009 13:59
To: Development Control
Cc: Elizabeth Walker
Subject: FW: Alterations to Ewdon Cottage, Briggarth, Robin Hoods Bay, - Mr. & Mrs. Midgley
Attachments: D9488-02D.pdf

Please book in on Ewden Cottage, RHB (one of Liz's). Thanks.

Clair Shields
Planning Assistant
North York Moors National Park Authority

From: BHD General [mailto:general@bhdpartnership.com]
Sent: 03 February 2009 13:56
To: Clair Shields
Subject: Alterations to Ewdon Cottage, Briggarth, Robin Hoods Bay, - Mr. & Mrs. Midgley


Dear Claire,

I apologise for the delay in responding unfortunately our client has been on holiday and we did not received a message until last night.

However, I am pleased to confirm that our clients agree to your proposals and therefore copies of the revised plans are enclosed for your attention and approval.

These indicate the following:

1. The conservation rooflight is omitted from the proposed en-suite WC/shower room.
2. A ventilated roof tile is to be incorporated in place of the rooflight.
3. The railings at the rear are to be omitted.

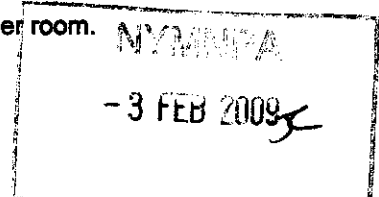

In addition the clients have also confirmed that they agree to the omission of the previously approved bathroom as shown at second floor level.

We trust that this will be considered acceptable and look forward to receipt of approval in due course.

Thank you for your assistance.

Yours sincerely,

Tim Harrison


The information contained in this email is intended only for the person or entity to whom it is addressed and may contain confidential and/or privileged material. If you have received this email in error please note that any review, retransmission, copying, dissemination or other use of, or taking of any action in reliance upon its contents is prohibited. If you are not an intended recipient please delete the material from any computer that may have it and contact BHD Partnership IT Personnel on 01947 829317, thank you for your co-operation. The contents of an attachment to this email may contain software viruses which could damage your computer system. We cannot accept liability for any damage which you sustain as a result of software viruses, you should carry out your own virus checks before opening any attachment.

BHD Partnership, Airy Hill Manor, Whitby, North Yorkshire, YO21 1QB
Tel: 01947 604871 Fax: 01947 600010


Scanned by MailDefender - managed email security from intY - www.maildefender.net

- DO NOT SCALE from this drawing. Only figured dimensions are to be taken from this drawing.
- The Contractor must verify all dimensions on site before commencing any work or shop drawings.
- The Contractor must report any discrepancies before commencing work. If this drawing exceeds the quantities taken in any way, the Technician is to be informed before work is initiated.
- Work within The Construction (Design and Management) Regulations 1994 is not to start until a Health & Safety Plan has been produced. This drawing is Copyright and must not be reproduced without consent of BHD Partnership Ltd

NYM/FA
- 3 FEB 2009

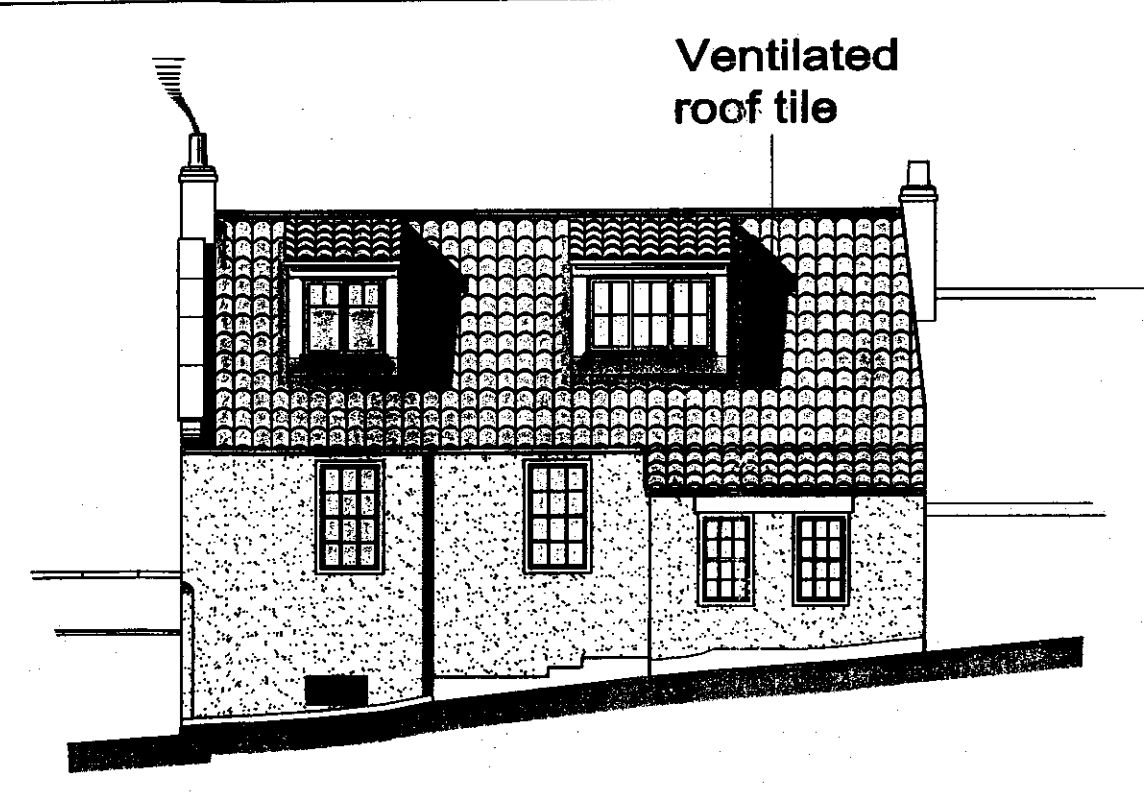


PROPOSED SOUTH-WEST ELEVATION
SCALE: 1:100

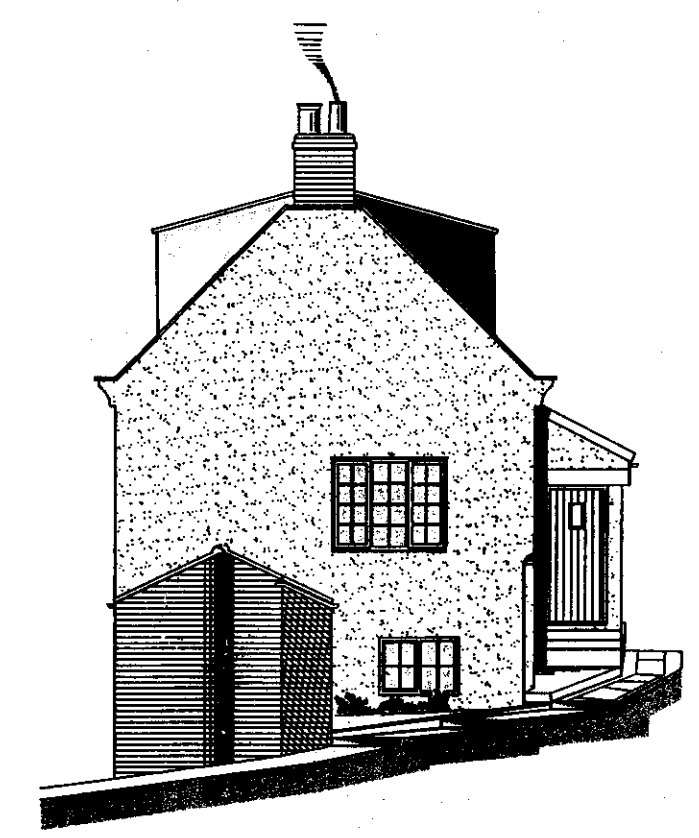


PROPOSED NORTH-WEST ELEVATION
SCALE: 1:100

NOTES


- Install new, timber sliding sash windows to porch, to match existing.
- Construct new ensuite with ventilated roof tile.

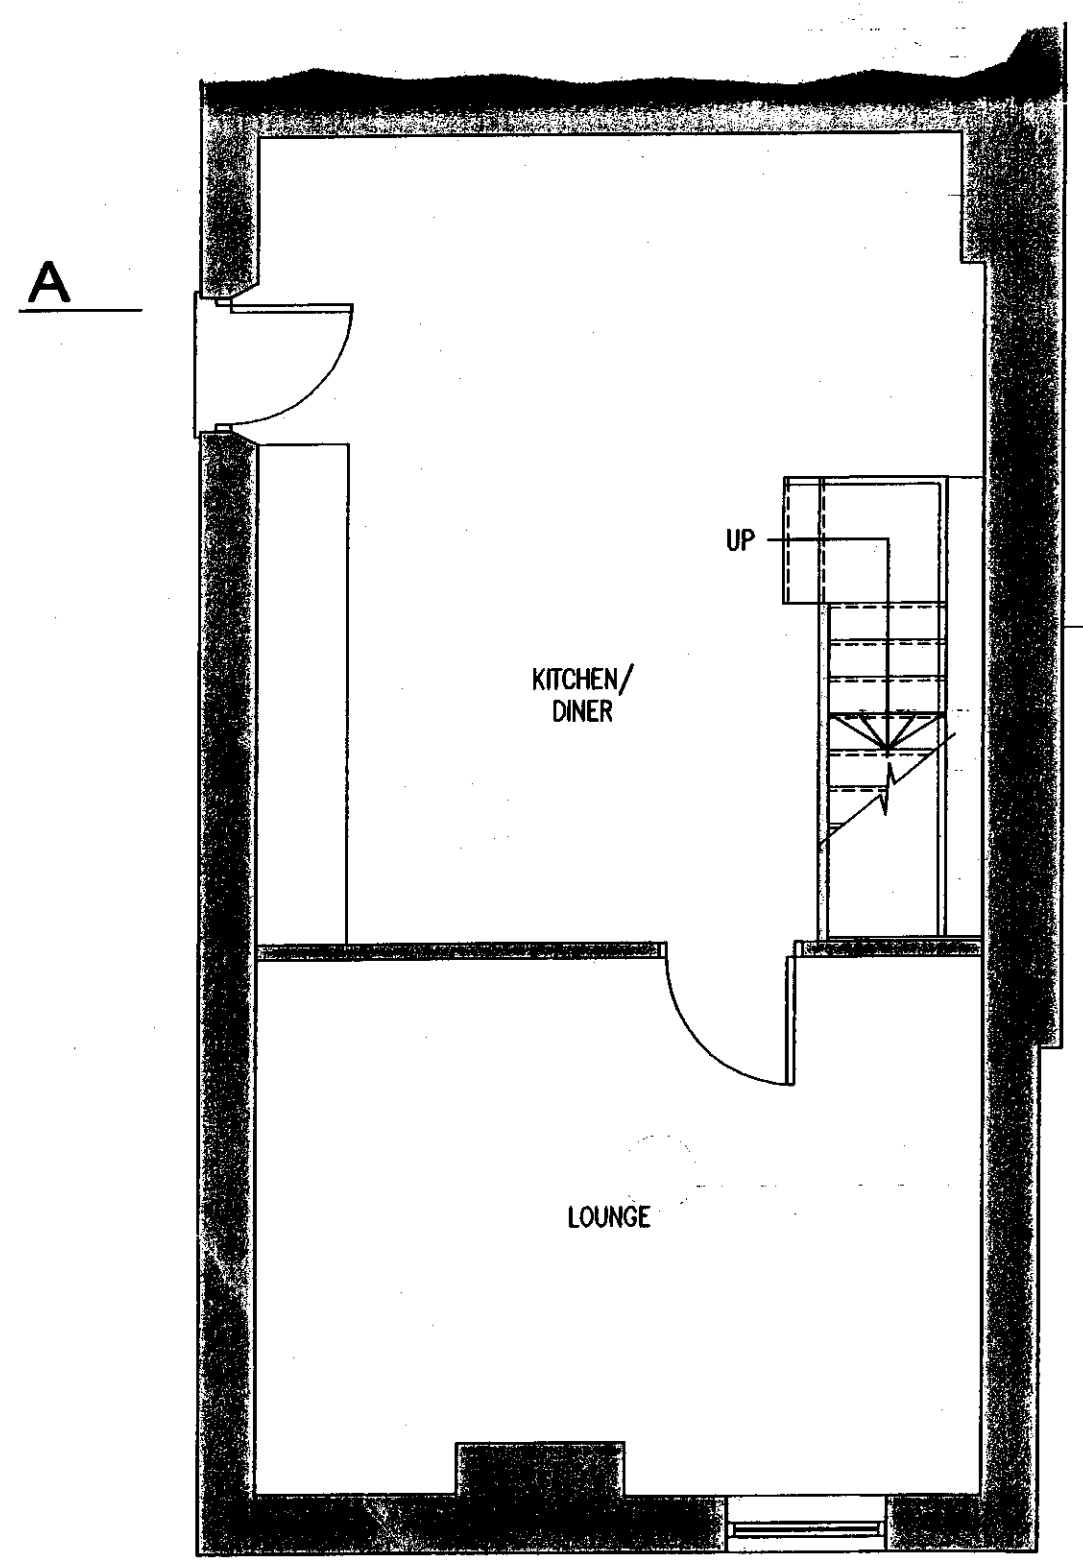

PROPOSED GROUND FLOOR
SCALE: 1:50

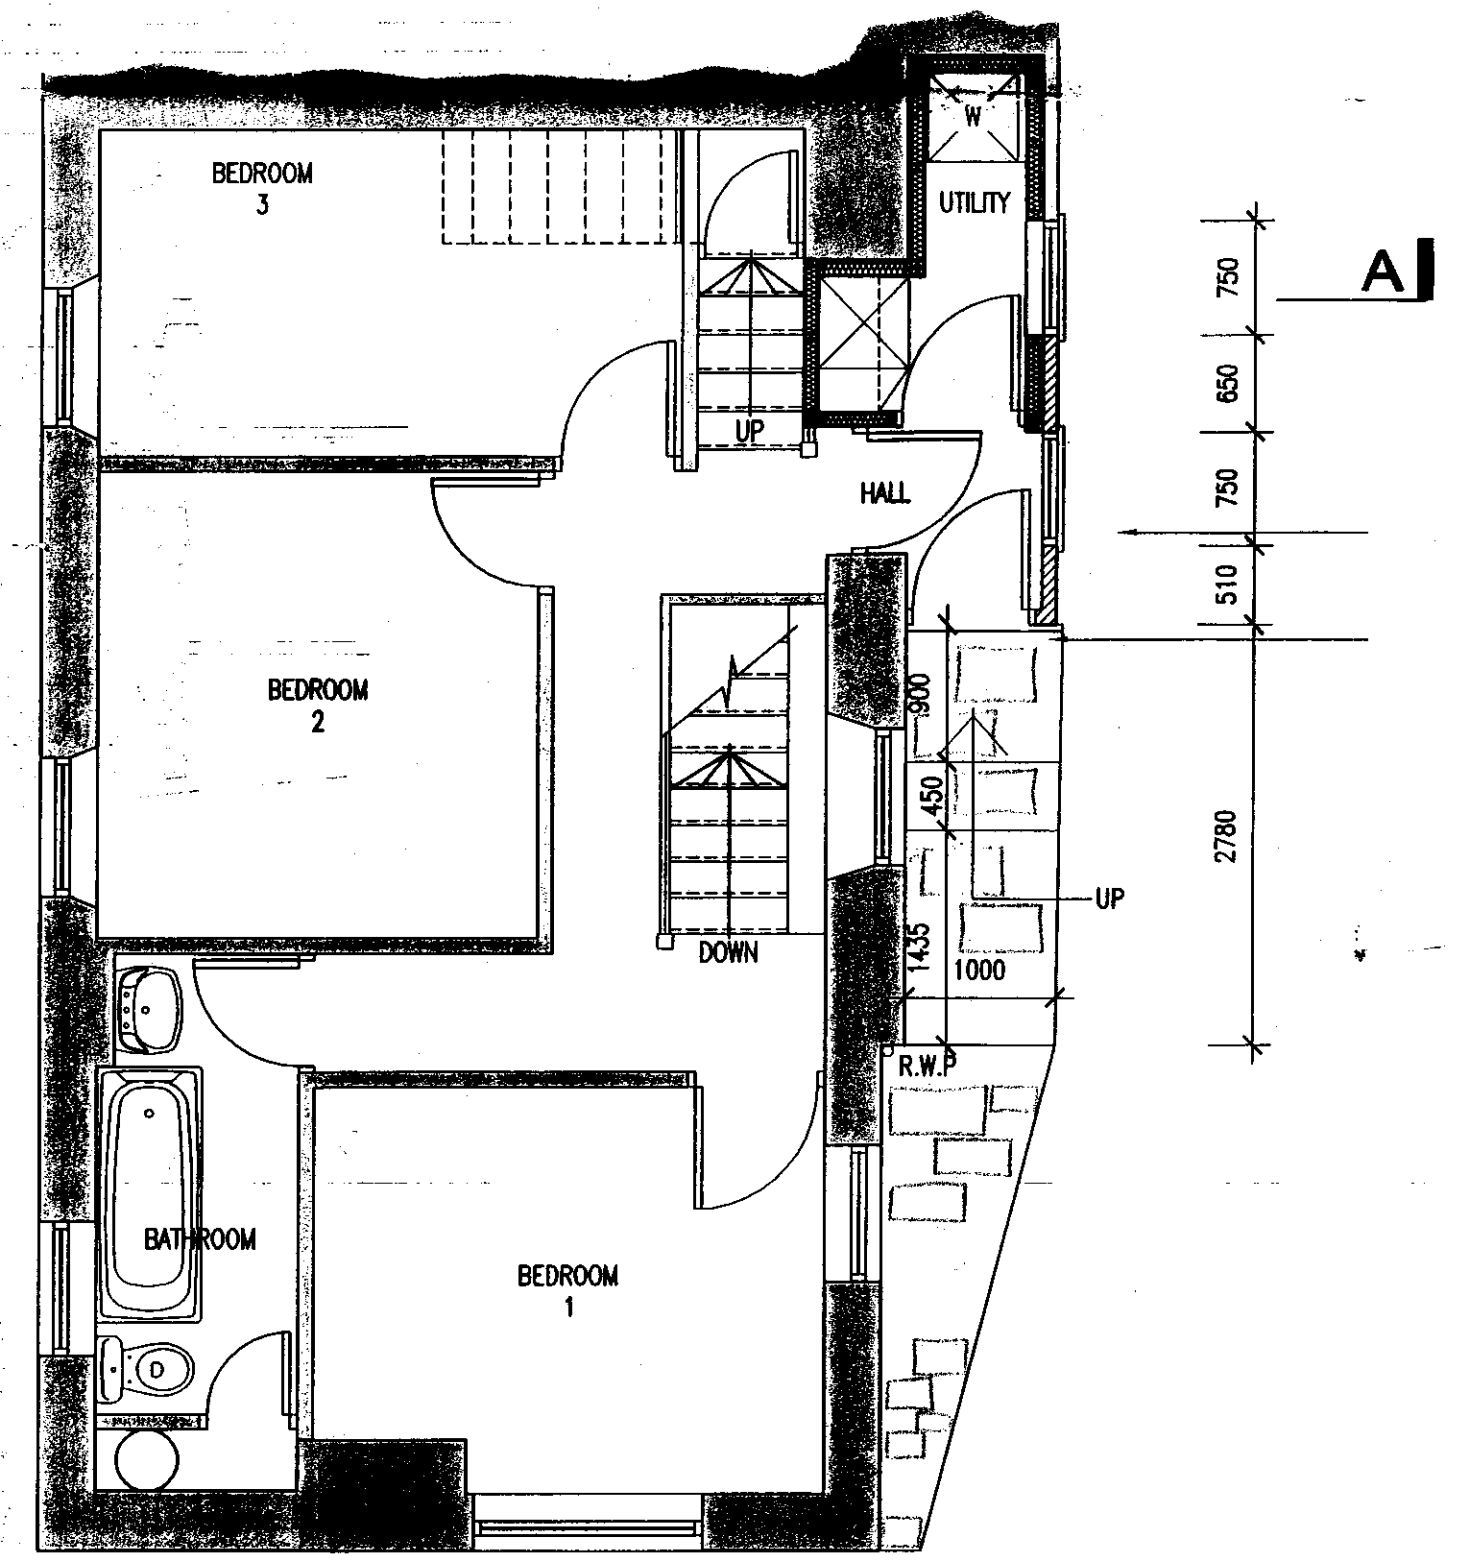

PROPOSED FIRST FLOOR
SCALE: 1:50

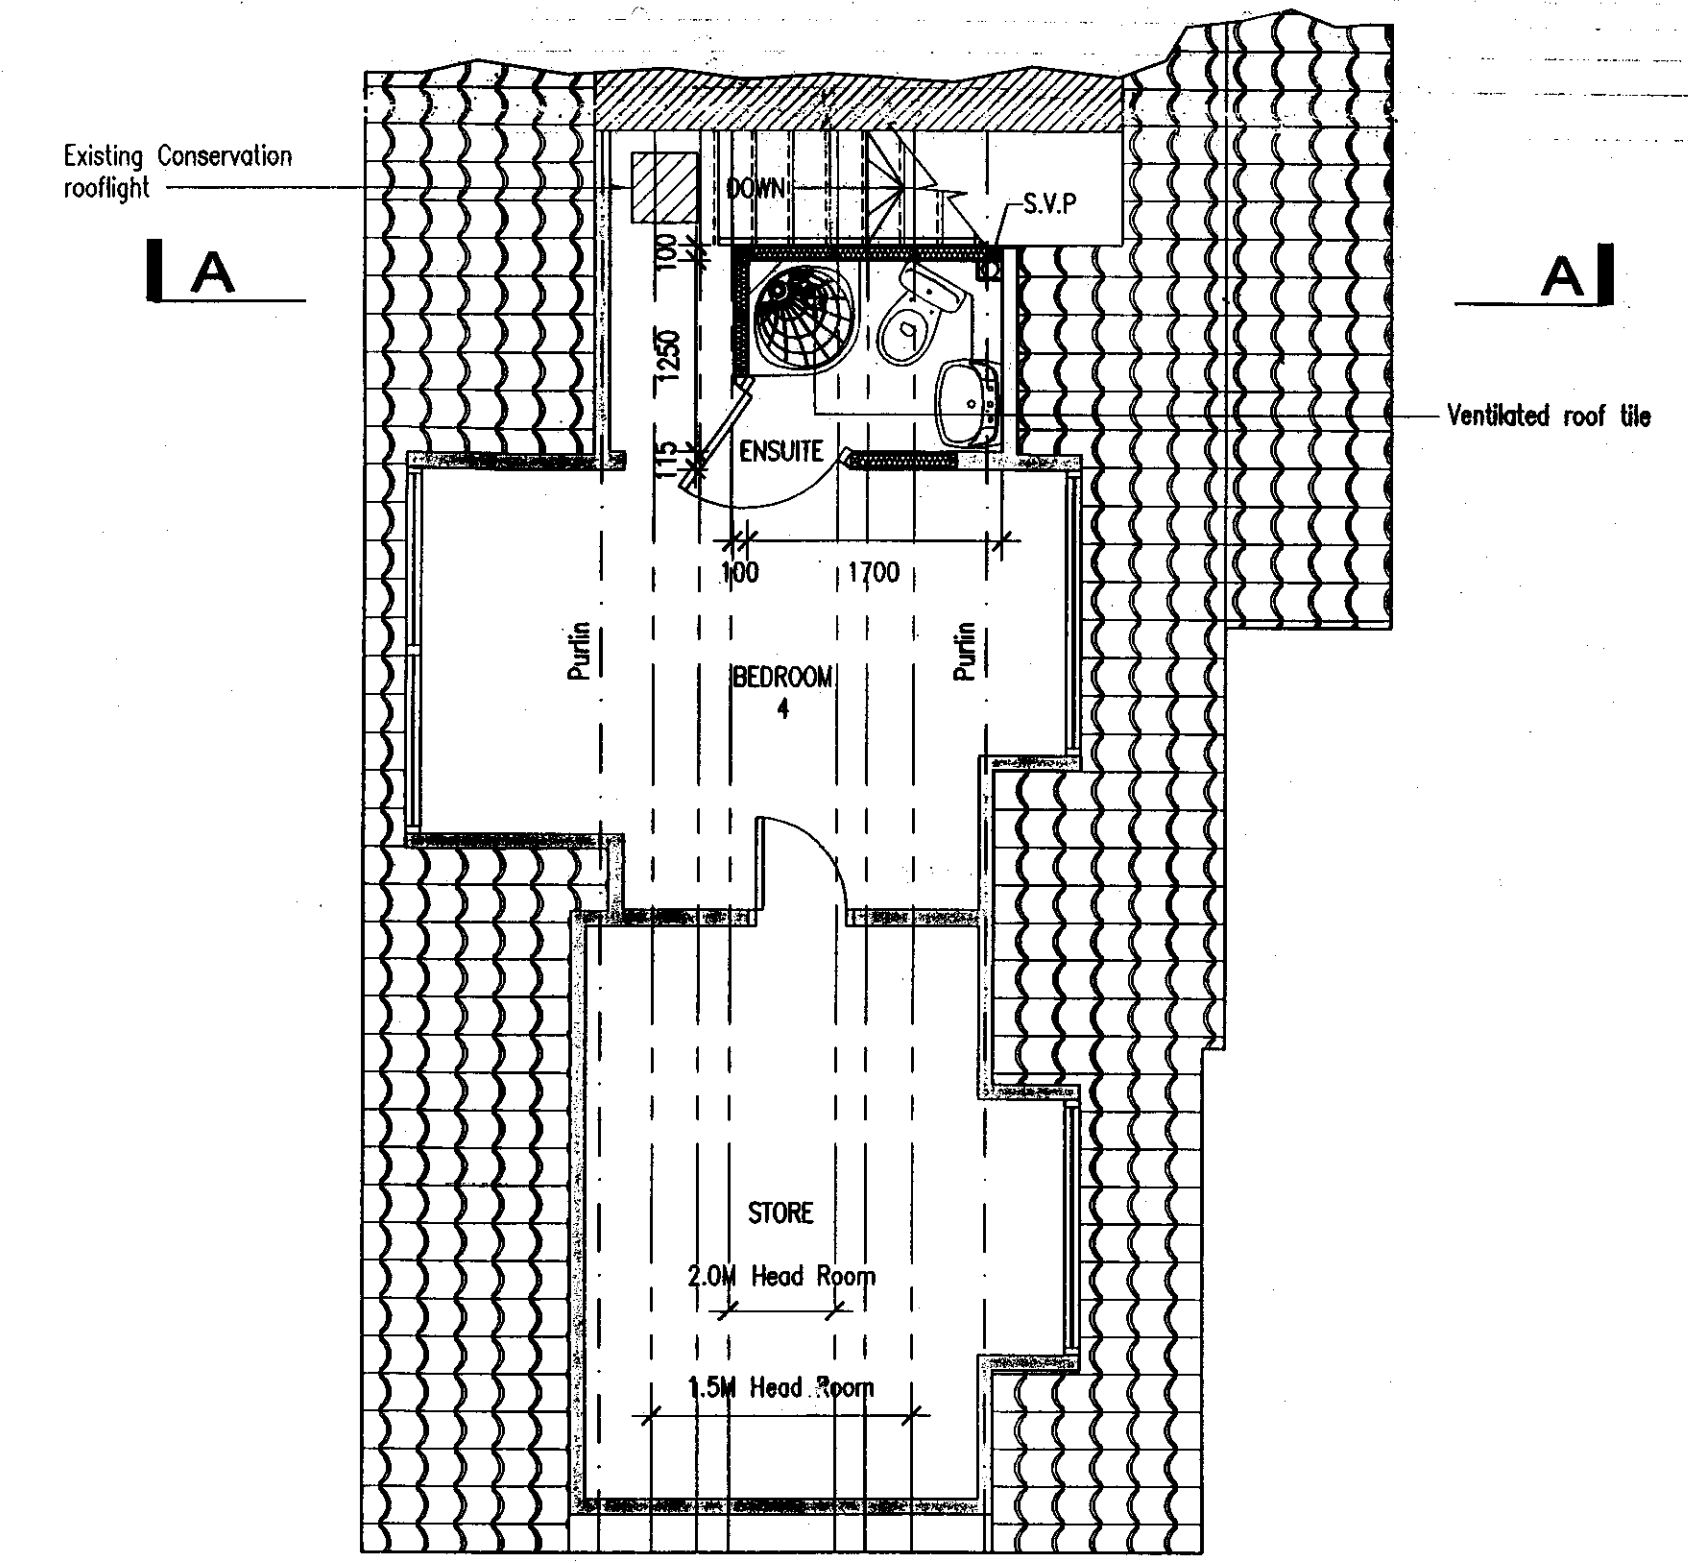

PROPOSED SECOND FLOOR
SCALE: 1:50

AMENDED
Notes

REV	DATE	BY	AMENDMENT	CHKD	APPD
D	03/02/09	CE	ALTERED TO SUIT PLANNERS	TRH	
C	09/12/08	MDT	ISSUED FOR BUILDING REGS APPLICATION	TRH	
B	03/11/08	MDT	ISSUED FOR PLANNING APPLICATION	TRH	
A	20/10/08	MDT	PRELIMINARY	TRH	

b h d partnership
Airy Hill Manor, Whitby, North Yorkshire, UK, YO21 1QB.
Tel: 01947-604871 Fax: 01947-600010
general@bhdpartnership.com www.bhdpartnership.com

DISCIPLINE:	ARCHITECTURAL	
CLIENT:	Mr & Mrs S. Midgeley	
PROJECT:	Proposed Works to Ewdon Cottage, Briggarth, Robin Hood's Bay	
TITLE:	PROPOSED PLANS AND ELEVATIONS	
DRAWN:	M.D.Todd	CHECKED:
		T.R.Harrison
APPROVED:		
SCALE & SIZE:	DATE:	DRAWING STATUS:
1:50 & 1:100@A1	11/09/08	BUILDING REGS
DRAWING No:	D9488-02	REV:
		D