

cc:

Our Ref : PC/NF/421/LA
Your Ref :

home architects

22 July 2009

For the Attention of Mrs Hilary Saunders
Planning Department
North York Moors National Park Authority
The Old Vicarage
Bondgate
Helmsley
York
YO62 5BP

Home Architects
Home Group Limited
2 Gosforth Park Way
Gosforth Business Park
Newcastle upon Tyne
NE12 8ET

Phone: 0191 290 7976
Fax: 0191 290 7658

Email: philip.church@homegroup.org.uk

This matter is being dealt with by:
Philip Church

AMENDED
Notes

Dear Hilary

Middlewood Crescent, Fylingthorpe

Please find enclosed amendments to the elevation drawings, showing minor amendments to the eaves details and minor coursing changes to bring the elevations in line with the working drawing sections and details that have now been completed as part of the working drawing package.

I trust this is satisfactory, however, please do not hesitate to contact me should you have any queries or require further information.

Yours sincerely



Philip Church
home architects

NYM/NPA 24 JUL 2009 CB

Enc



HS L 220709

Job No. **421**

Title: **Fylingthorpe
Yorkshire**

PURPOSE OF ISSUE


Day	05	15	17	17	25	03	22
Month	04	06	06	06	06	07	07
Year	09	09	09	09	09	09	09
Issued By	JC	JC	JC	JC	JC	JC	PC
A.I. #							

Drawing issue sheet as of: 01.05.09

Client:	Amber Boston, Home Wetherby	1	1	1	1
Quantity Survey:	Andrew Knowles, RNJ Partnership	1			1
Structural Engineer:	Peter Moss, Peter Moss Associates	1	1		1
Consultant:					
Project Manager:					
Contractor(s):					
Planning:	Hilary Saunders, North York Moors National Park		1		4 4
Building Control:					
Stat. Authorities:					
Other:	Sue Barnes Associates Landscape architect		1	1	
File Copy		1	1	1	1 1 1

24 JUL 2009

DRAWING TITLE	Size	Scale	Drawing No.	Rev.
Block B				
Block C				
Block D				
Service entry drawings				
Typical SVP Entry			421 IF /SI/ 650	
Typical sink / basin waste connection			421 IF /SI/ 651	
Typical Rising Water Main Connection			421 IF /SI/ 652	
Typical Electrical Entry Point			421 IF /SI/ 653	
Typical Gas Entry Point			421 IF /SI/ 654	
Typical Telephone Entry Point			421 IF /SI/ 655	
Typical Boiler Flue			421 IF /SI/ 656	
Components and Schedules				
Window Schedule			421 IF /SI/ 701	
Door Schedule			421 IF /SI/ 702	
Door and window matrix			421 IF /SI/ 704	
Schedule of wall types			421 IF /SI/ 705	
External Works Drawing				
Close Boarded Boundary 1050 Fence and privacy fence types F1 and F2.			421 IF /IA/ 801	
MISCELLANEOUS				
Site Signboard			421 IF /IA/ 900	

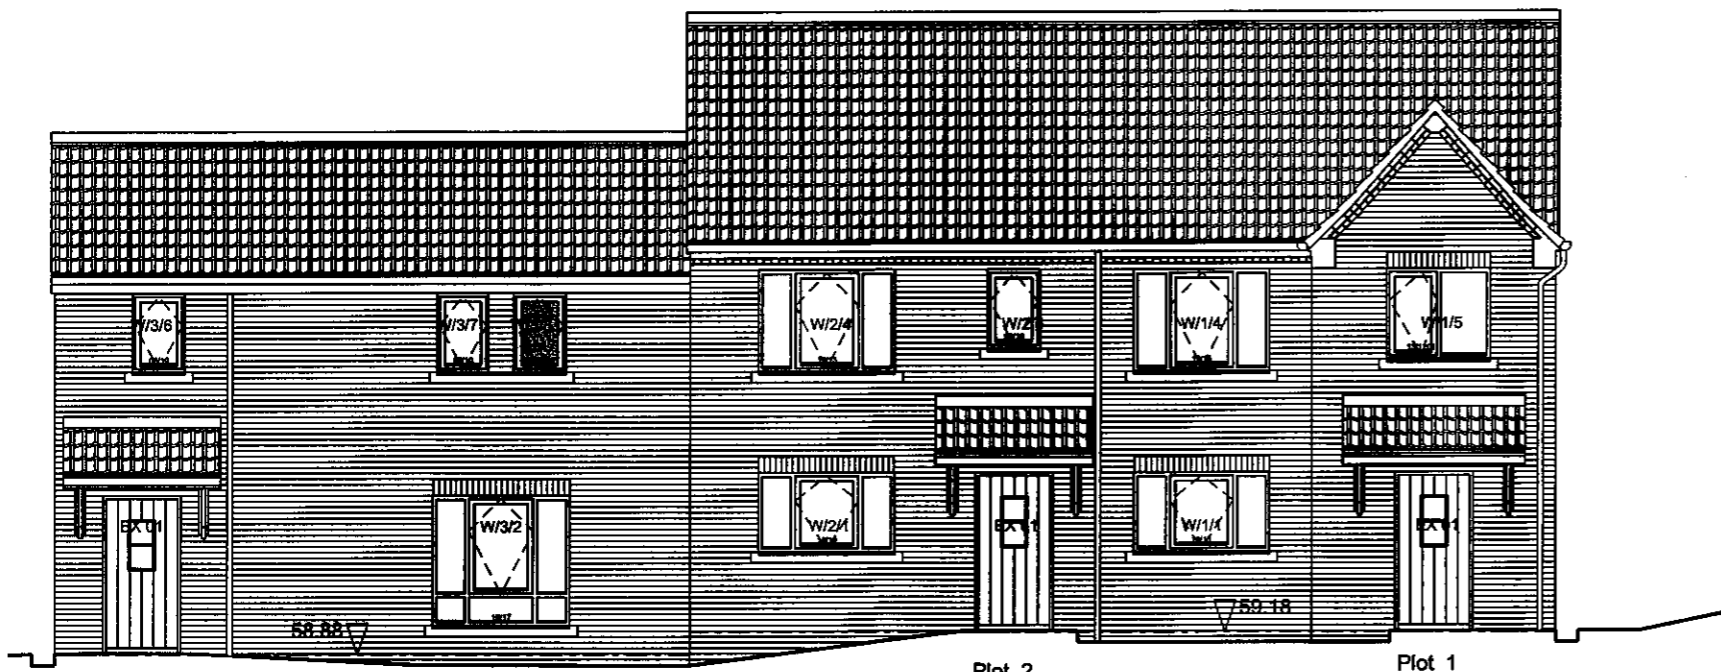

Plot 3
2B4P House 'Side Entrance'

Plot 2
2B4P House

Plot 1
3B5P House




Plot 1
3B5P House

AMENDED

Notes


22 JUL 2009

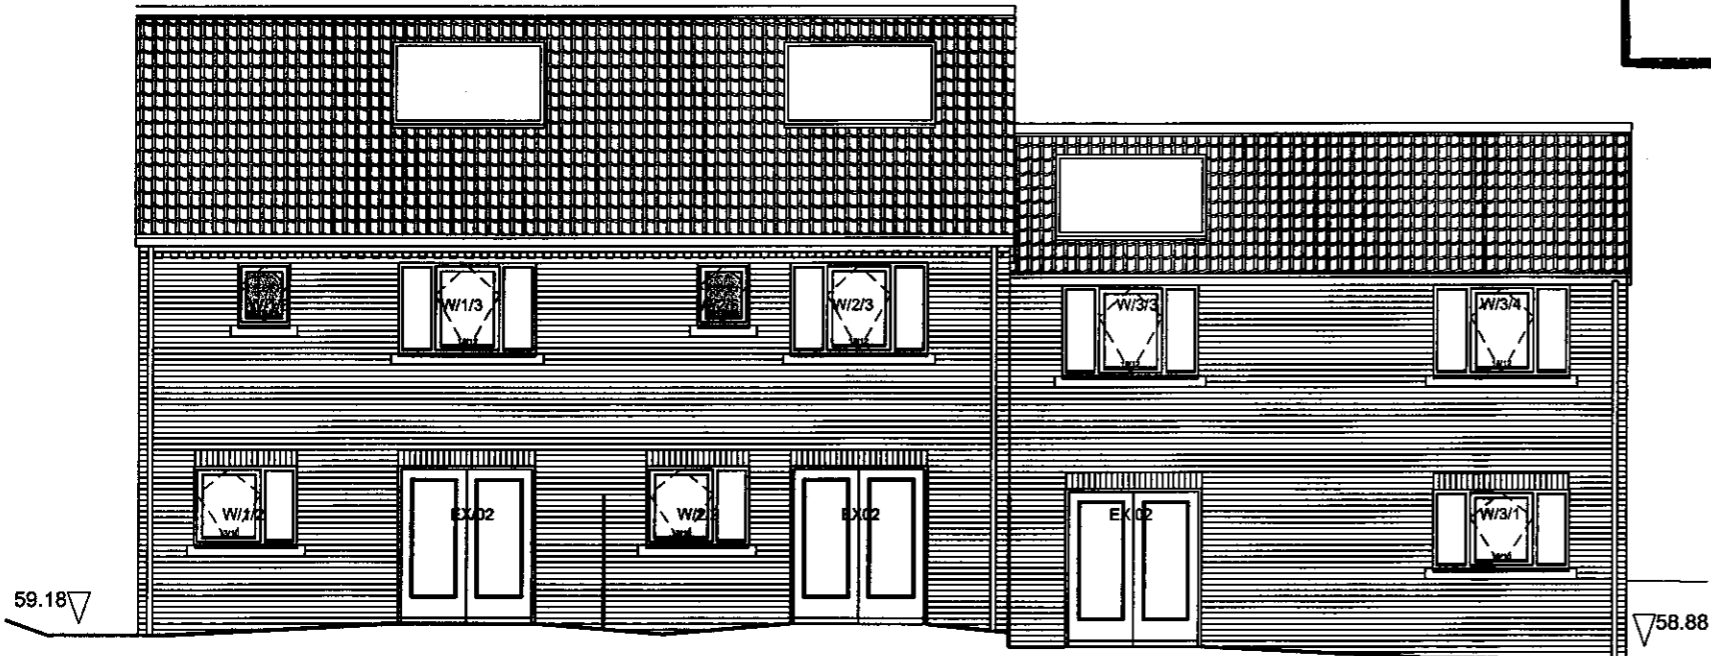

Plot 1
3B5P House

Plot 2
2B4P House

Plot 3
2B4P House 'Side entrance'

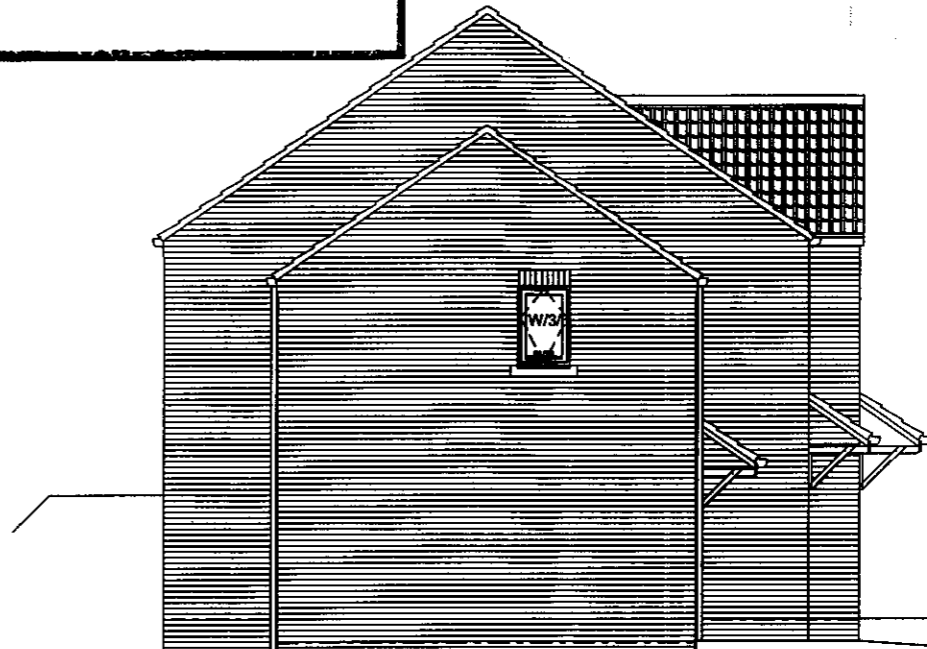

Plot 3
2B4P House

A | Eaves detail amended | JC | 22.07.09

This drawing is the sole copyright of Home Group Ltd.
No dimensions to be scaled from this drawing. Contractor must verify all dimensions on site prior to commencing any work, including man, fixtures drawings or ordering components.



PLANNING

Project
Middlewood Crescent
Fylingthorpe
Whitby
YO22 4UE

Title
Elevations
Block A

Scale 1:100@A3	Drawn By JC	Draw. No. 421/F/E/031	Rev. No. A
Date 13/04/09	Checked By DK		


Drawn: WPL/22
Checked: DK/22
Date: 13/04/09

home architects

2 Goodrich Park Way, Goodrich Business Park, Hemsworth upon Tyne, NE12 9ET
Telephone: 0145 155 1234 Fax: 0145 295 7458


AMENDED

Notes

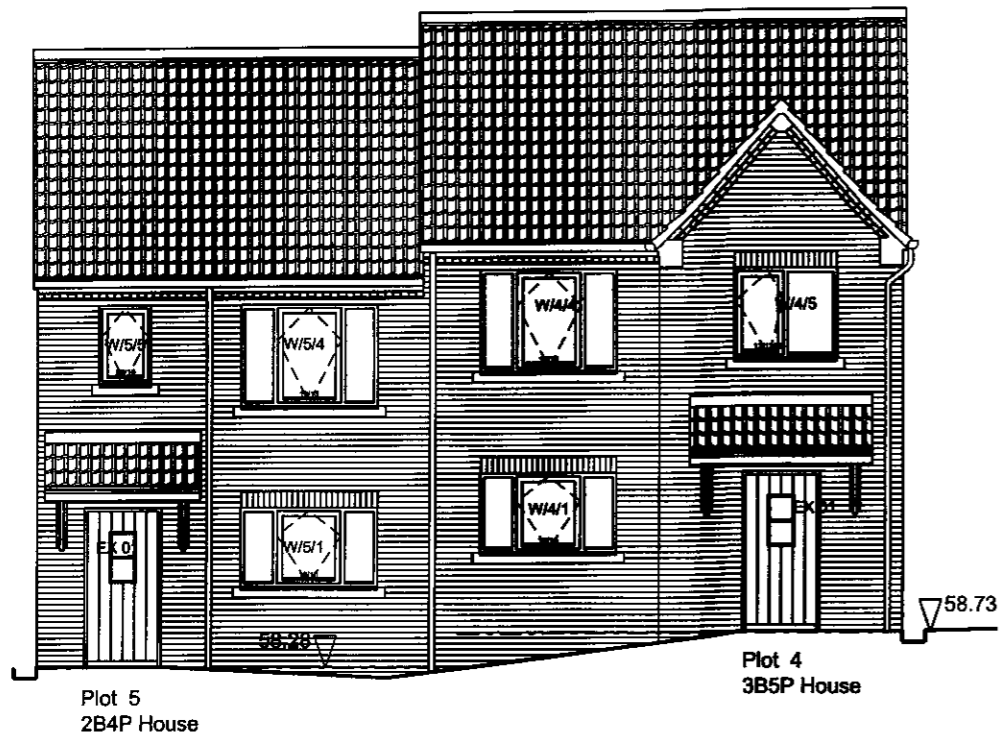


Plot 5
2B4P House

Plot 4
3B5P House

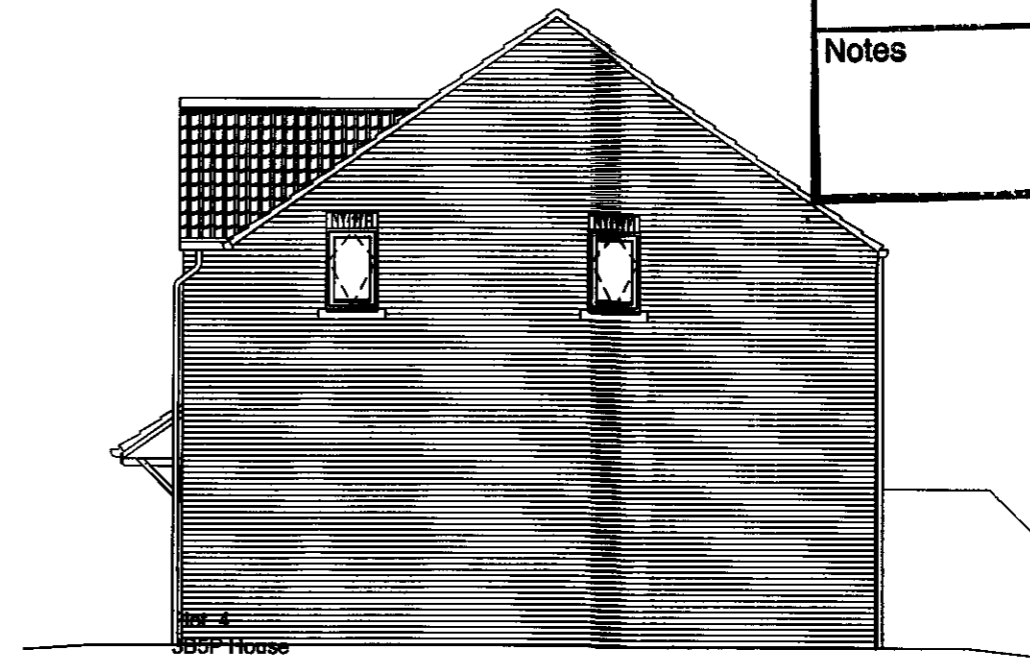

Plot 4
3B5P House

24 JUL 2009

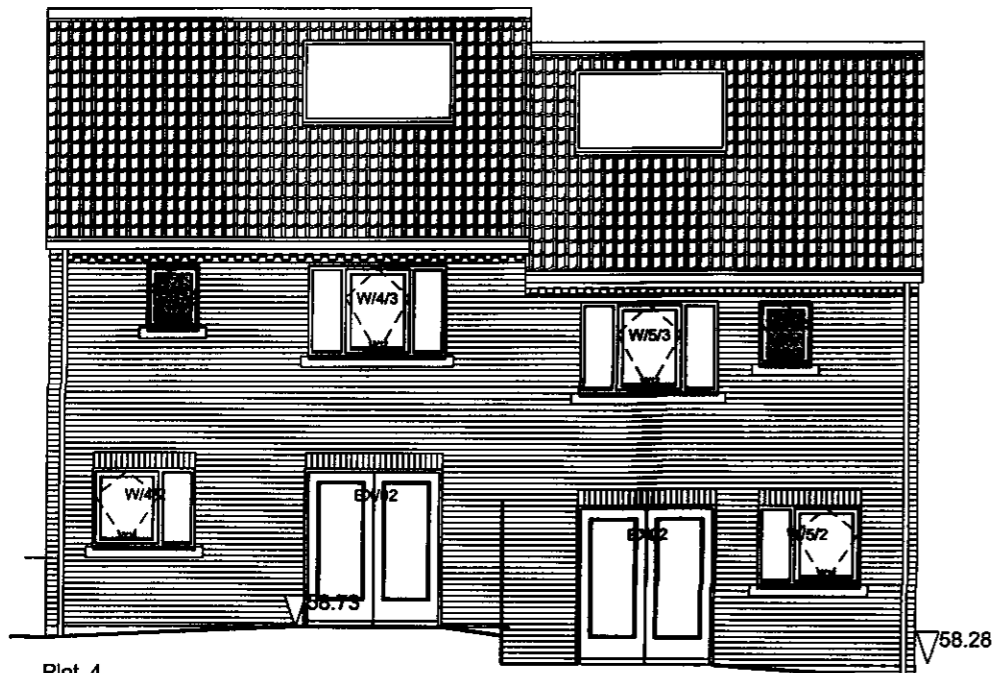

Plot 4
3B5P House

Plot 5
2B4P House



Plot 5
2B4P House

A Eaves detail amended JC 22.07.09

This drawing is the sole copyright of:
Home Design Ltd.
No permission is to be granted from this drawing.
Contractor must verify all dimensions on site
prior to commencing any work, providing
reasonable drainage or existing components.

home

PLANNING

Project
Middlewood Crescent
Fylingthorpe
Whitby
YO22 4UE


Title
Elevations
Block B

Scale 1:100@A3	Drawn By JC	Dep. No.	Rev. No.
Date 13/04/09	Checked By DK	421F/E/032	A


home architects
2 Gouforth Park Way, Gouforth Business Park, Harrogate, North Yorkshire, HG2 1ET
Telephone: 01430 188 1234 Fax: 01191 298 7864

AMENDED

Notes

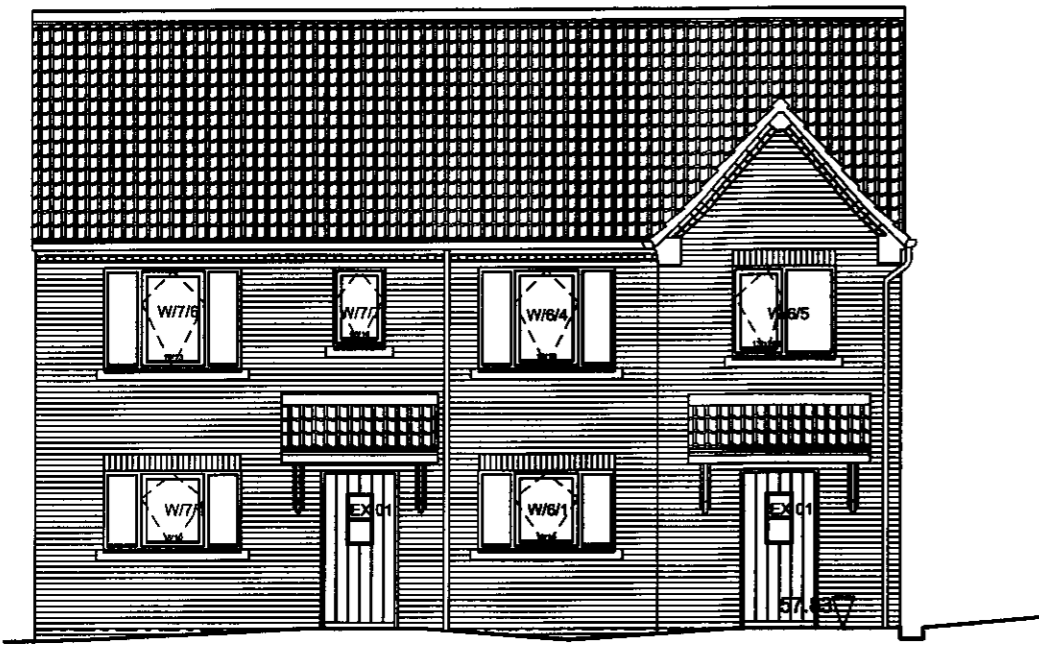


Plot 7 Plot 6
2B4P House 3B5P House

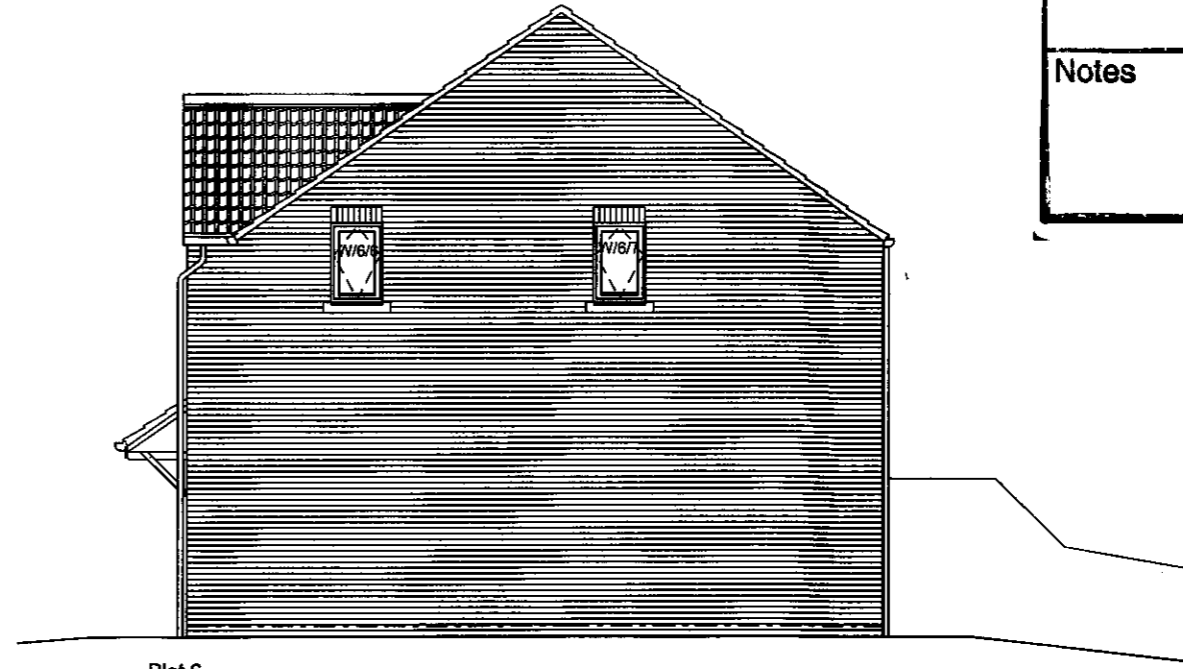


Plot 6
3B5P House

24 JUL 2009

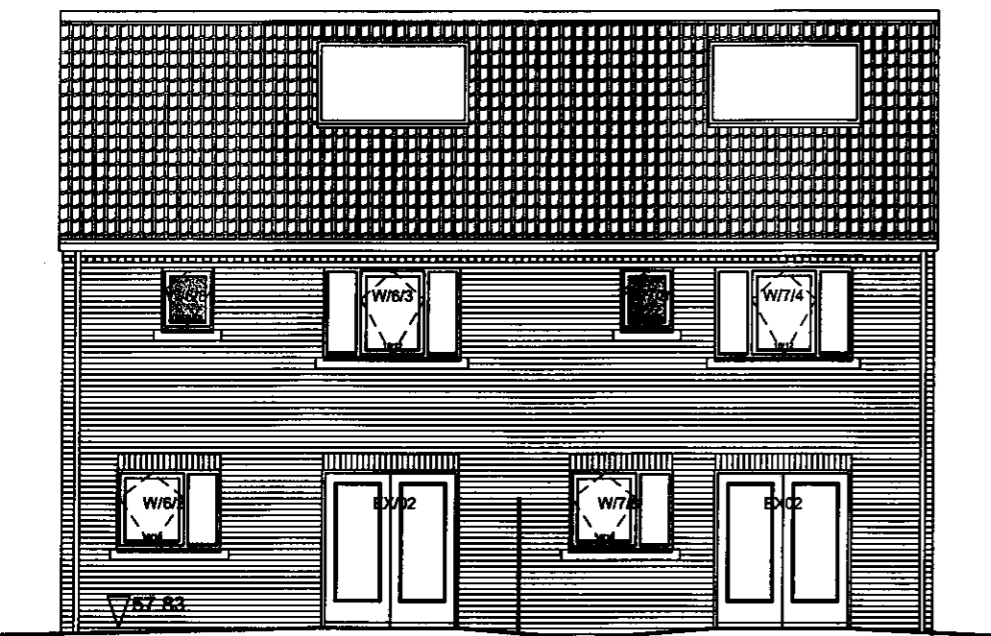

Plot 6 Plot 7
3B5P House 2B4P House

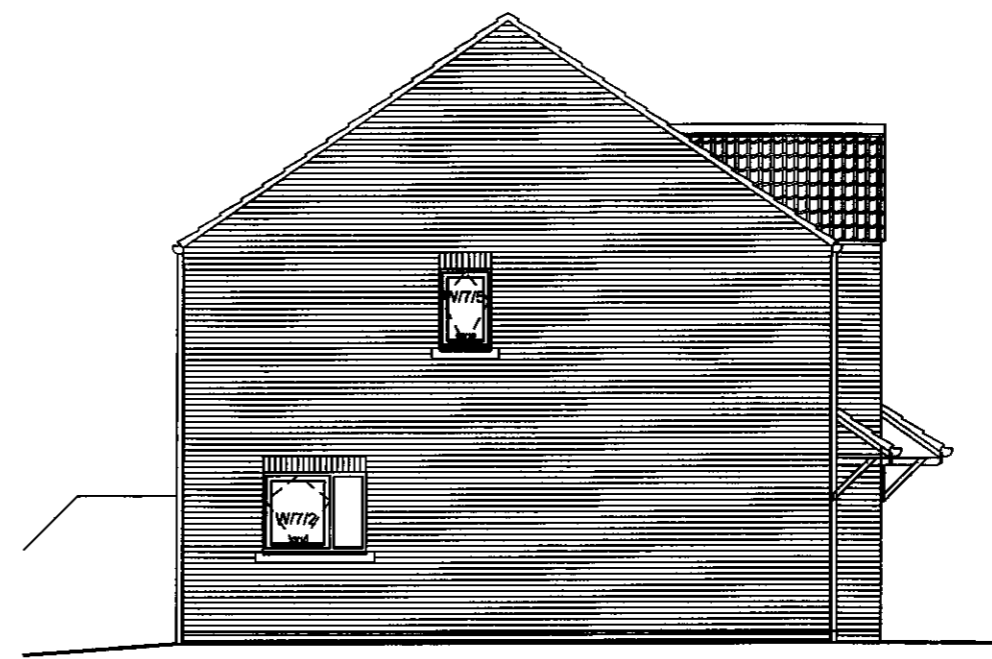

Plot 7
2B4P House

A Eaves detail amended		JC 22.07.09	
<small>This drawing is the sole copyright of Home Group Ltd. No dimensions to be scaled from this drawing. Contractor must verify all dimensions on site prior to commencing any work, preventing manufacturers drawings or creating components.</small>			
home			
PLANNING			
Project			
Middlewood Crescent Fylingthorpe Whitby YO22 4UE			
Title			
Elevations Block C			
Scale	Drawn By	Dep. No.	Rev. No.
1:100@A3	JC		
Date	Drawn By	Dep. No.	Rev. No.
13/04/09	<i>JC</i>	421/F/E/033	A
<small>Home architects 2 Gosforth Park Way, Gosforth Business Park, Newcastle upon Tyne, NE12 8ET Telephone: 0161 555 1234 Fax: 0161 230 7865</small>			
home architects			

AMENDED


Notes



Plot 10
3B5P House


Plot 9
2B4P House

Plot 8
3B5P House 'Side Entrance'

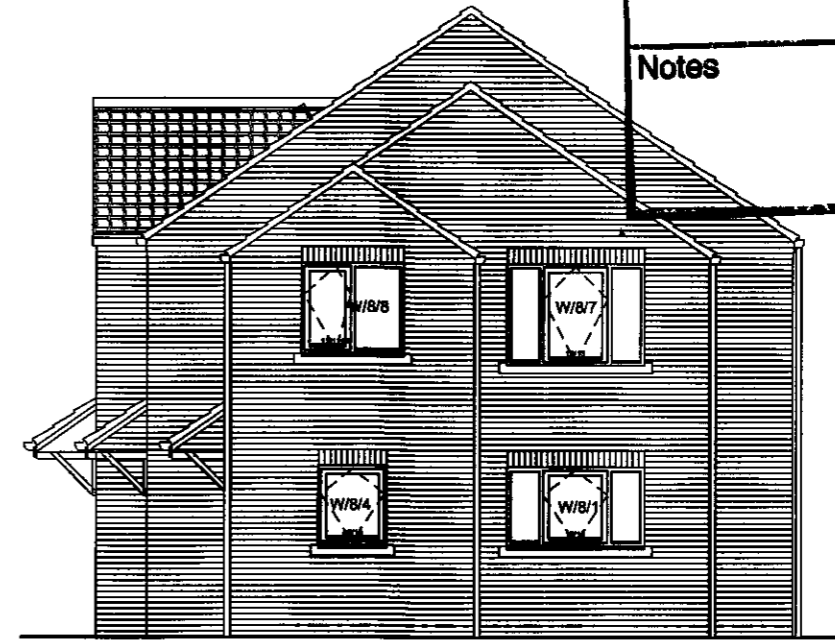

Plot 8
3B5P House 'Side entrance'

24 JUL 2009

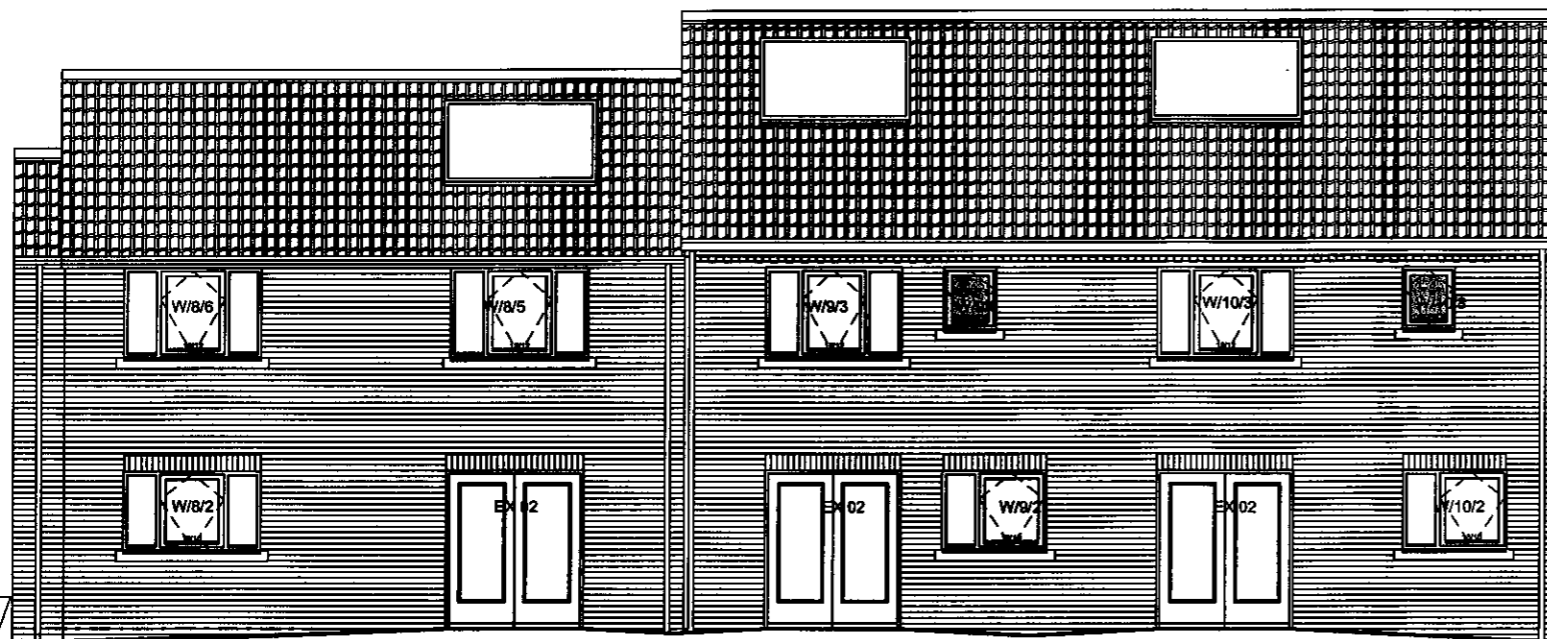

Plot 8
3B5P House 'Side entrance'

Plot 9
2B4P House

Plot 10
3B5P House



Plot 10
3B5P House

A | Eaves detail amended | JC | 22.07.09

This drawing is the sole copyright of:
Home Group Ltd.
No dimensions to be copied from this drawing.
Contractor must verify all dimensions on site
prior to commencing any work, ignoring the
manufacturers drawings or ordering components.

home

PLANNING

Project
Middlewood Crescent
Fylingthorpe
Whitby
YO22 4UE

Title
Elevations
Block D

Scale 1:100@A3	Drawn By JC	Dep. No. 421/F/E/034	Rev. No. A
Date 13/04/09	Checked By [Signature]		

home architects

2 Goodrich Park Way, Goodrich Business Park, Farnborough Spine 1, PO13 8ET
Telephone: 01483 528124 Fax: 01483 288 788