

ADDITIONAL AMENDMENTS

- Amended layout of buildings/outside areas
- Additional background information
- Amended design *Change to design of rear extension only*
- Revised access arrangements
- Change of description of proposed development - as indicated on the previous page
- Change in site boundaries
- Other (as specified below)

CLOSE, GRANGER, GRAY & WILKIN

BUILDING AND ENGINEERING CONSULTANTS, SURVEYORS AND
ARCHITECTURAL CONSULTANTS

28 MARKET PLACE, GUISBOROUGH, CLEVELAND, TS14 6HF.

Telephone/Fax 01287 635616
email cggw@globalnet.co.uk


North York Moors National Park Authority,
Planning Department,
The Old Vicarage,
Bondgate,
Helmsley,
York,
YO62 5BP

13th November 2009

For the attention of Mrs Cheryl Ward.

Dear Sirs,

Re: 64 Iburndale Lane, Sleights..

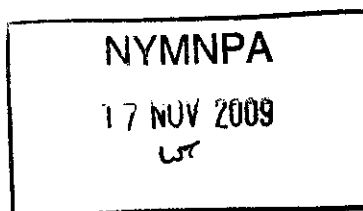




Please find enclosed two copies of the amended layout to the rear extension as discussed.

Please contact me if the amendments present any difficulty.


I look forward to your reply.

Yours faithfully,

Tim Close

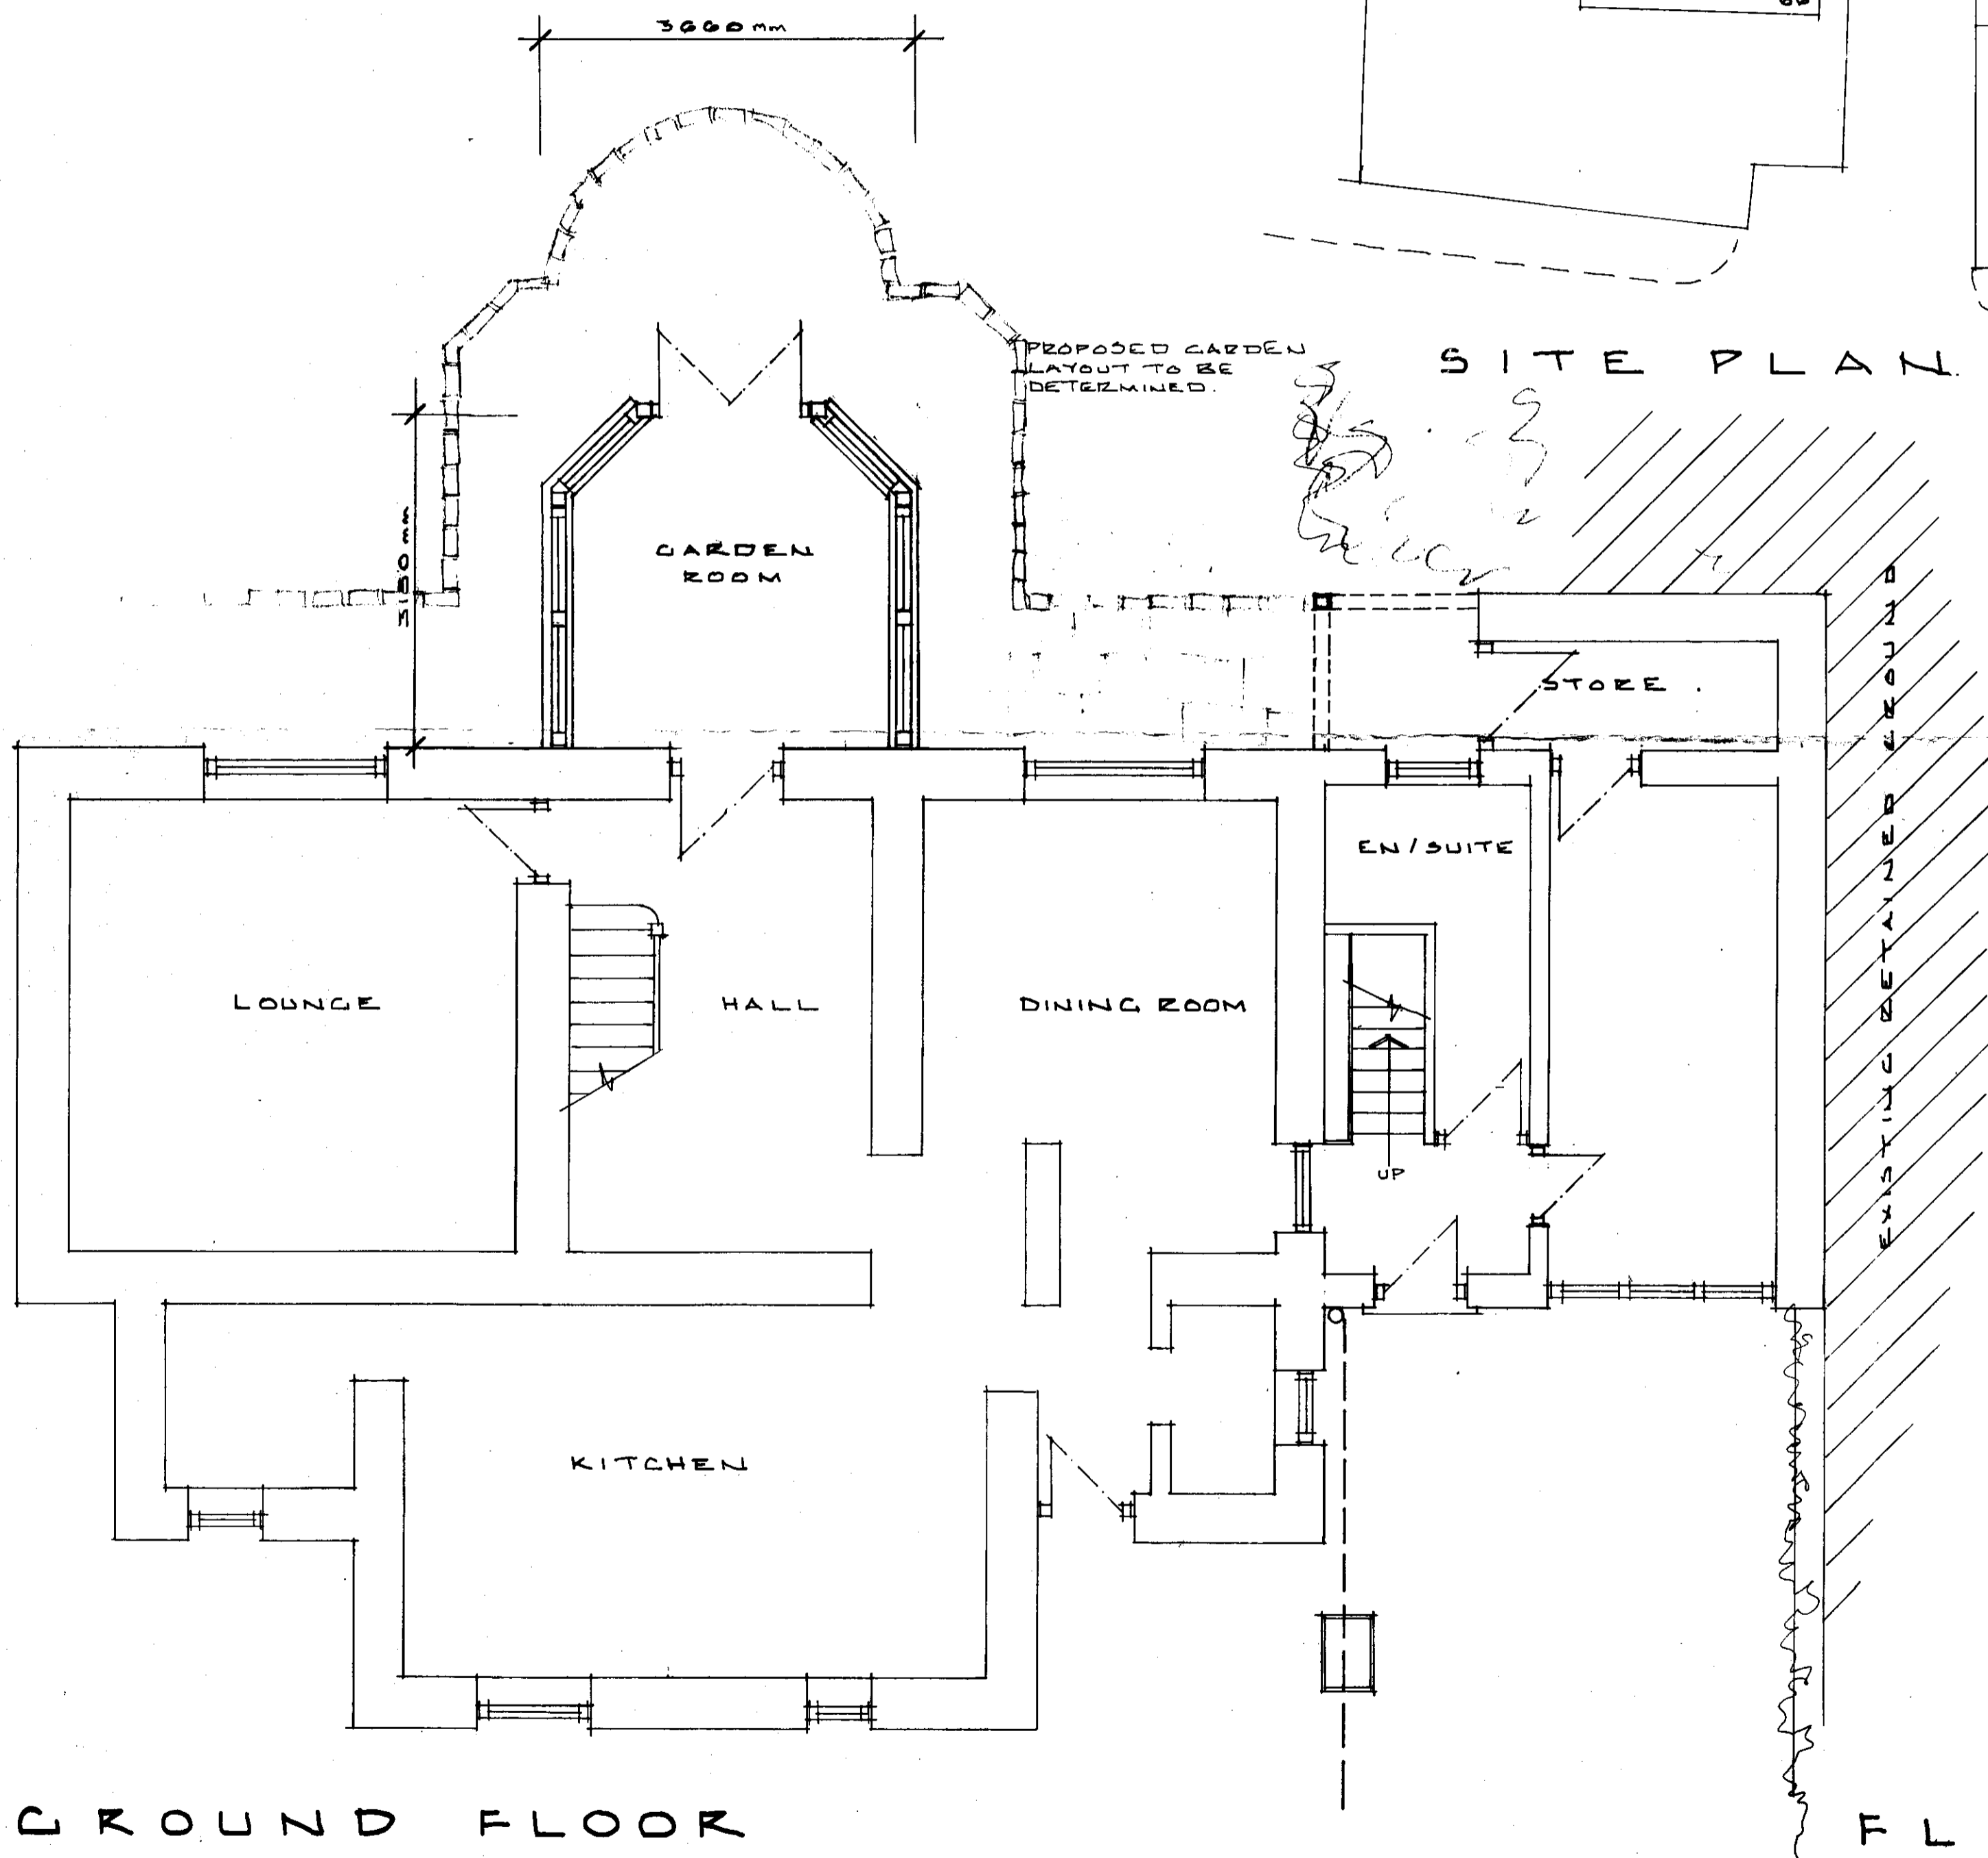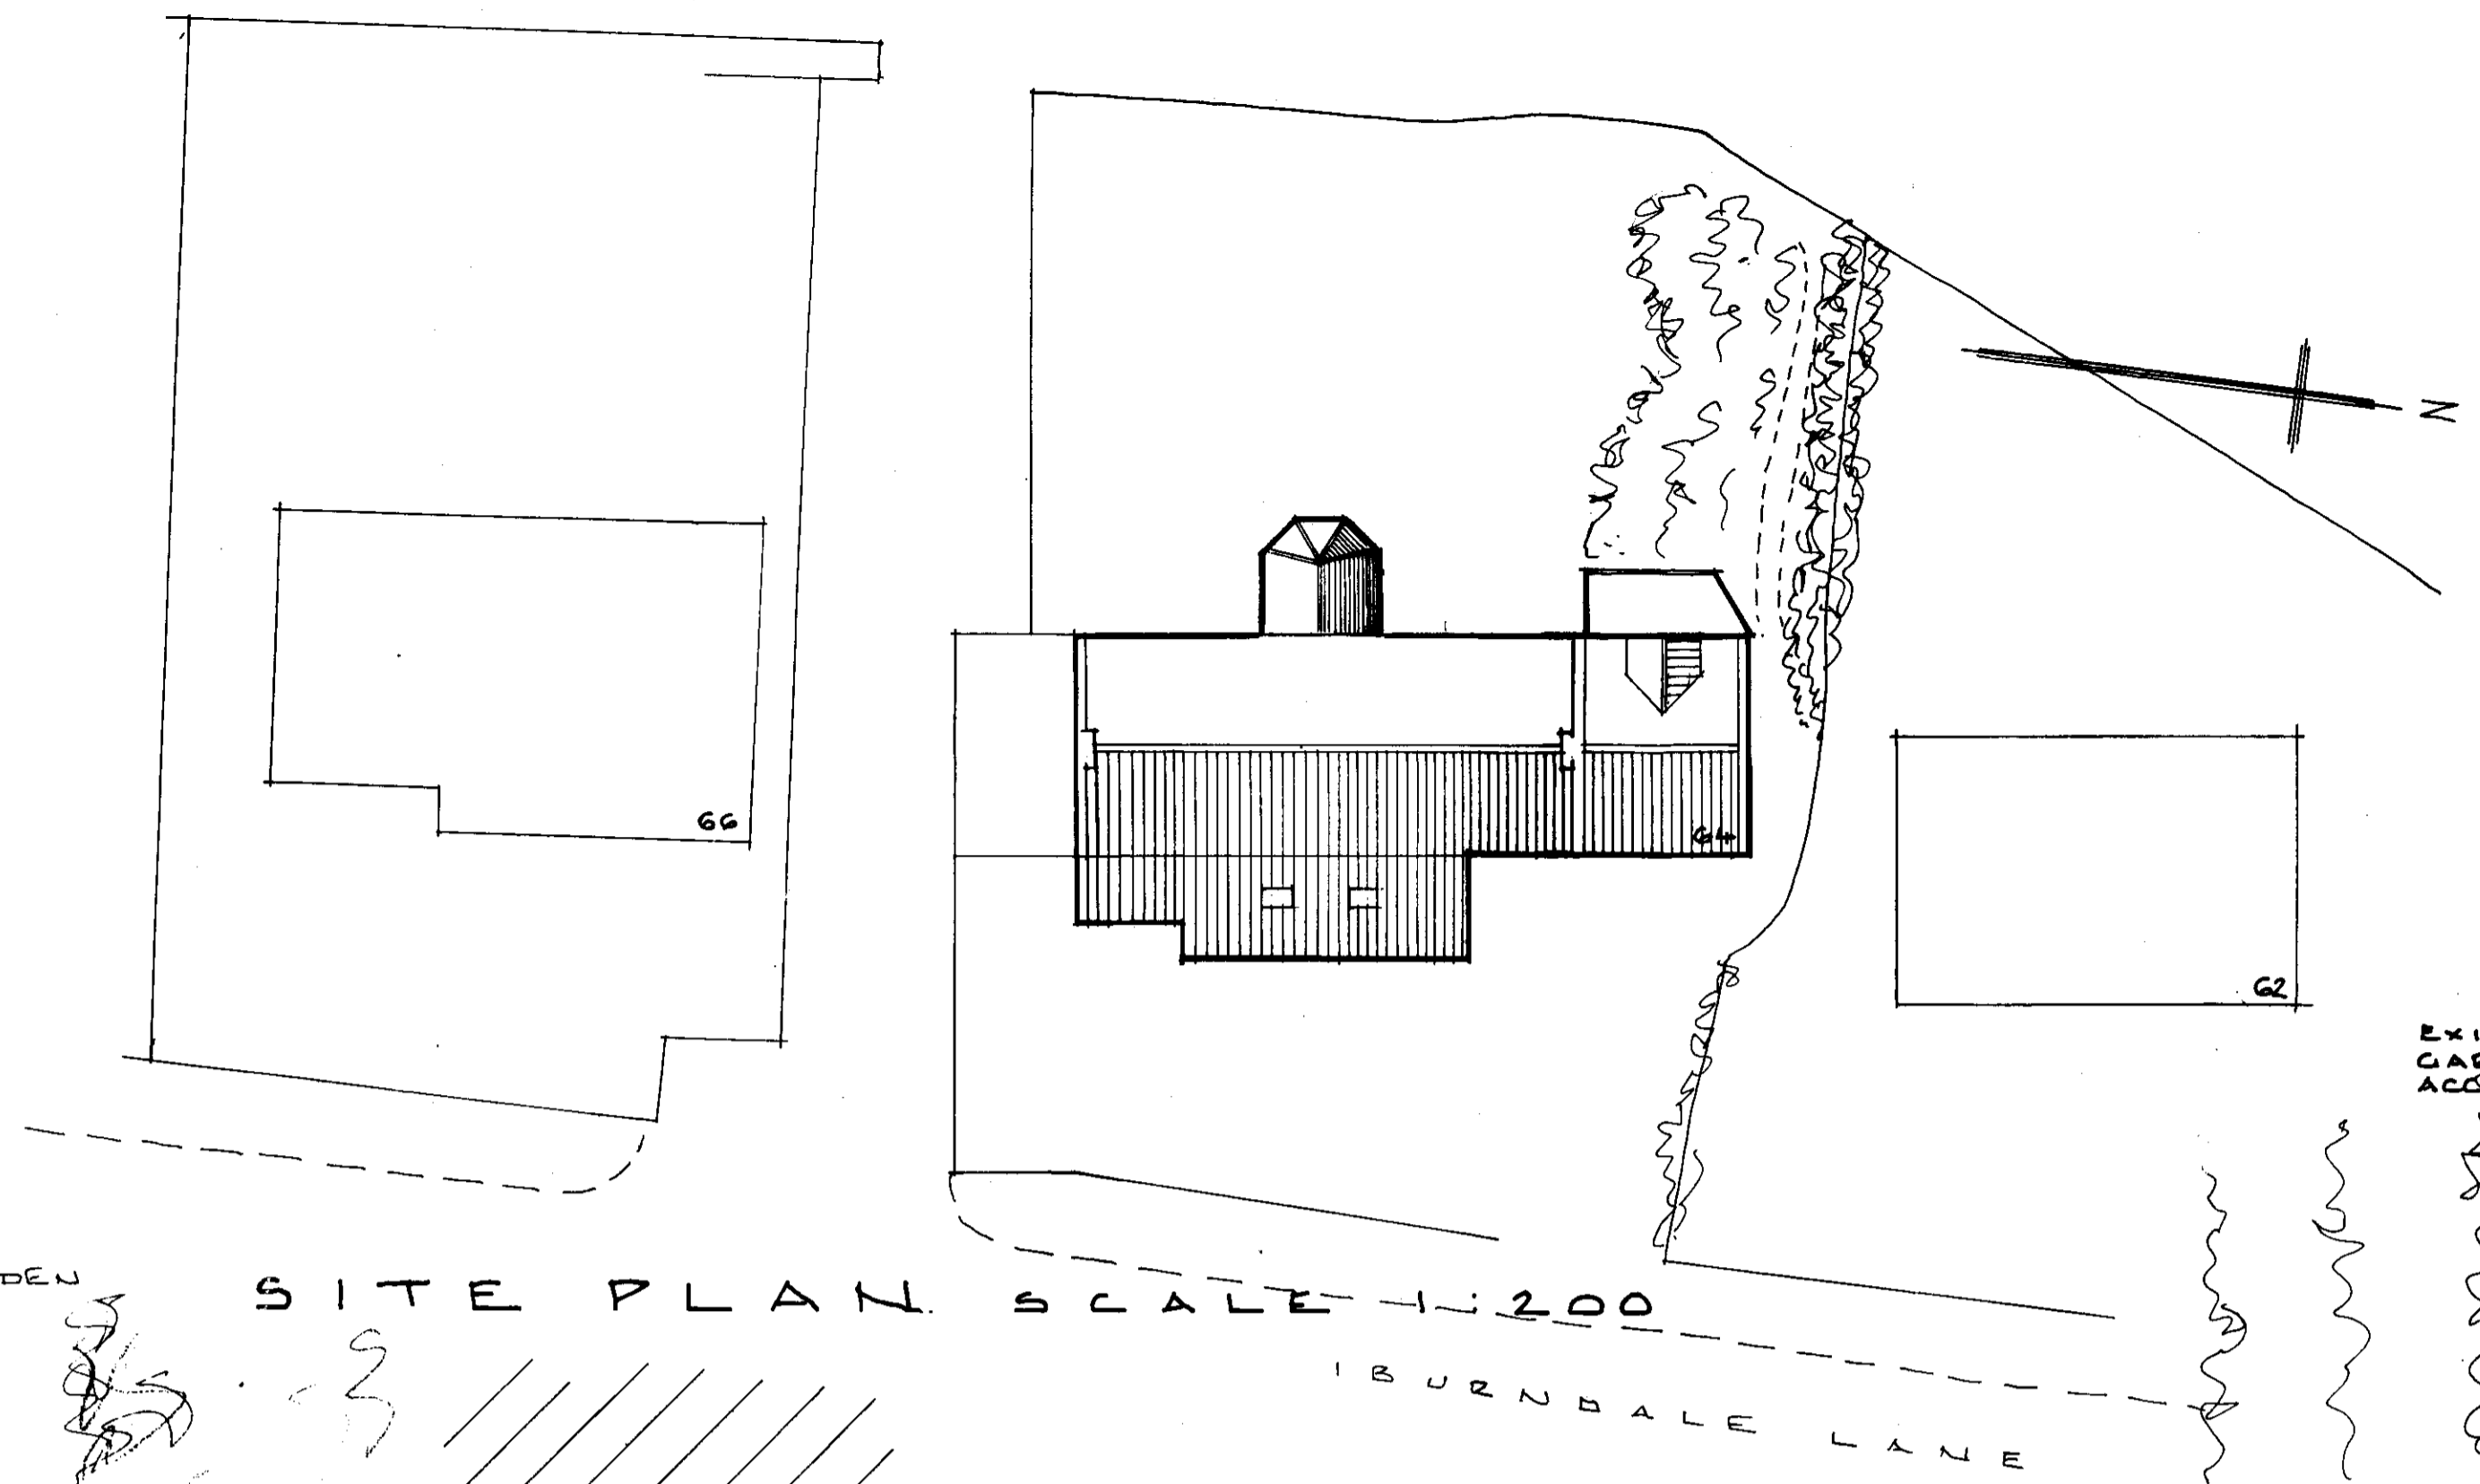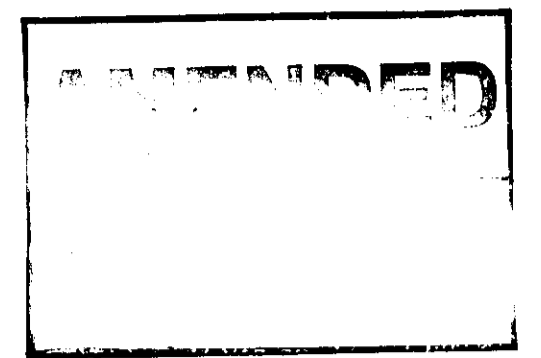

GROUND FLOOR

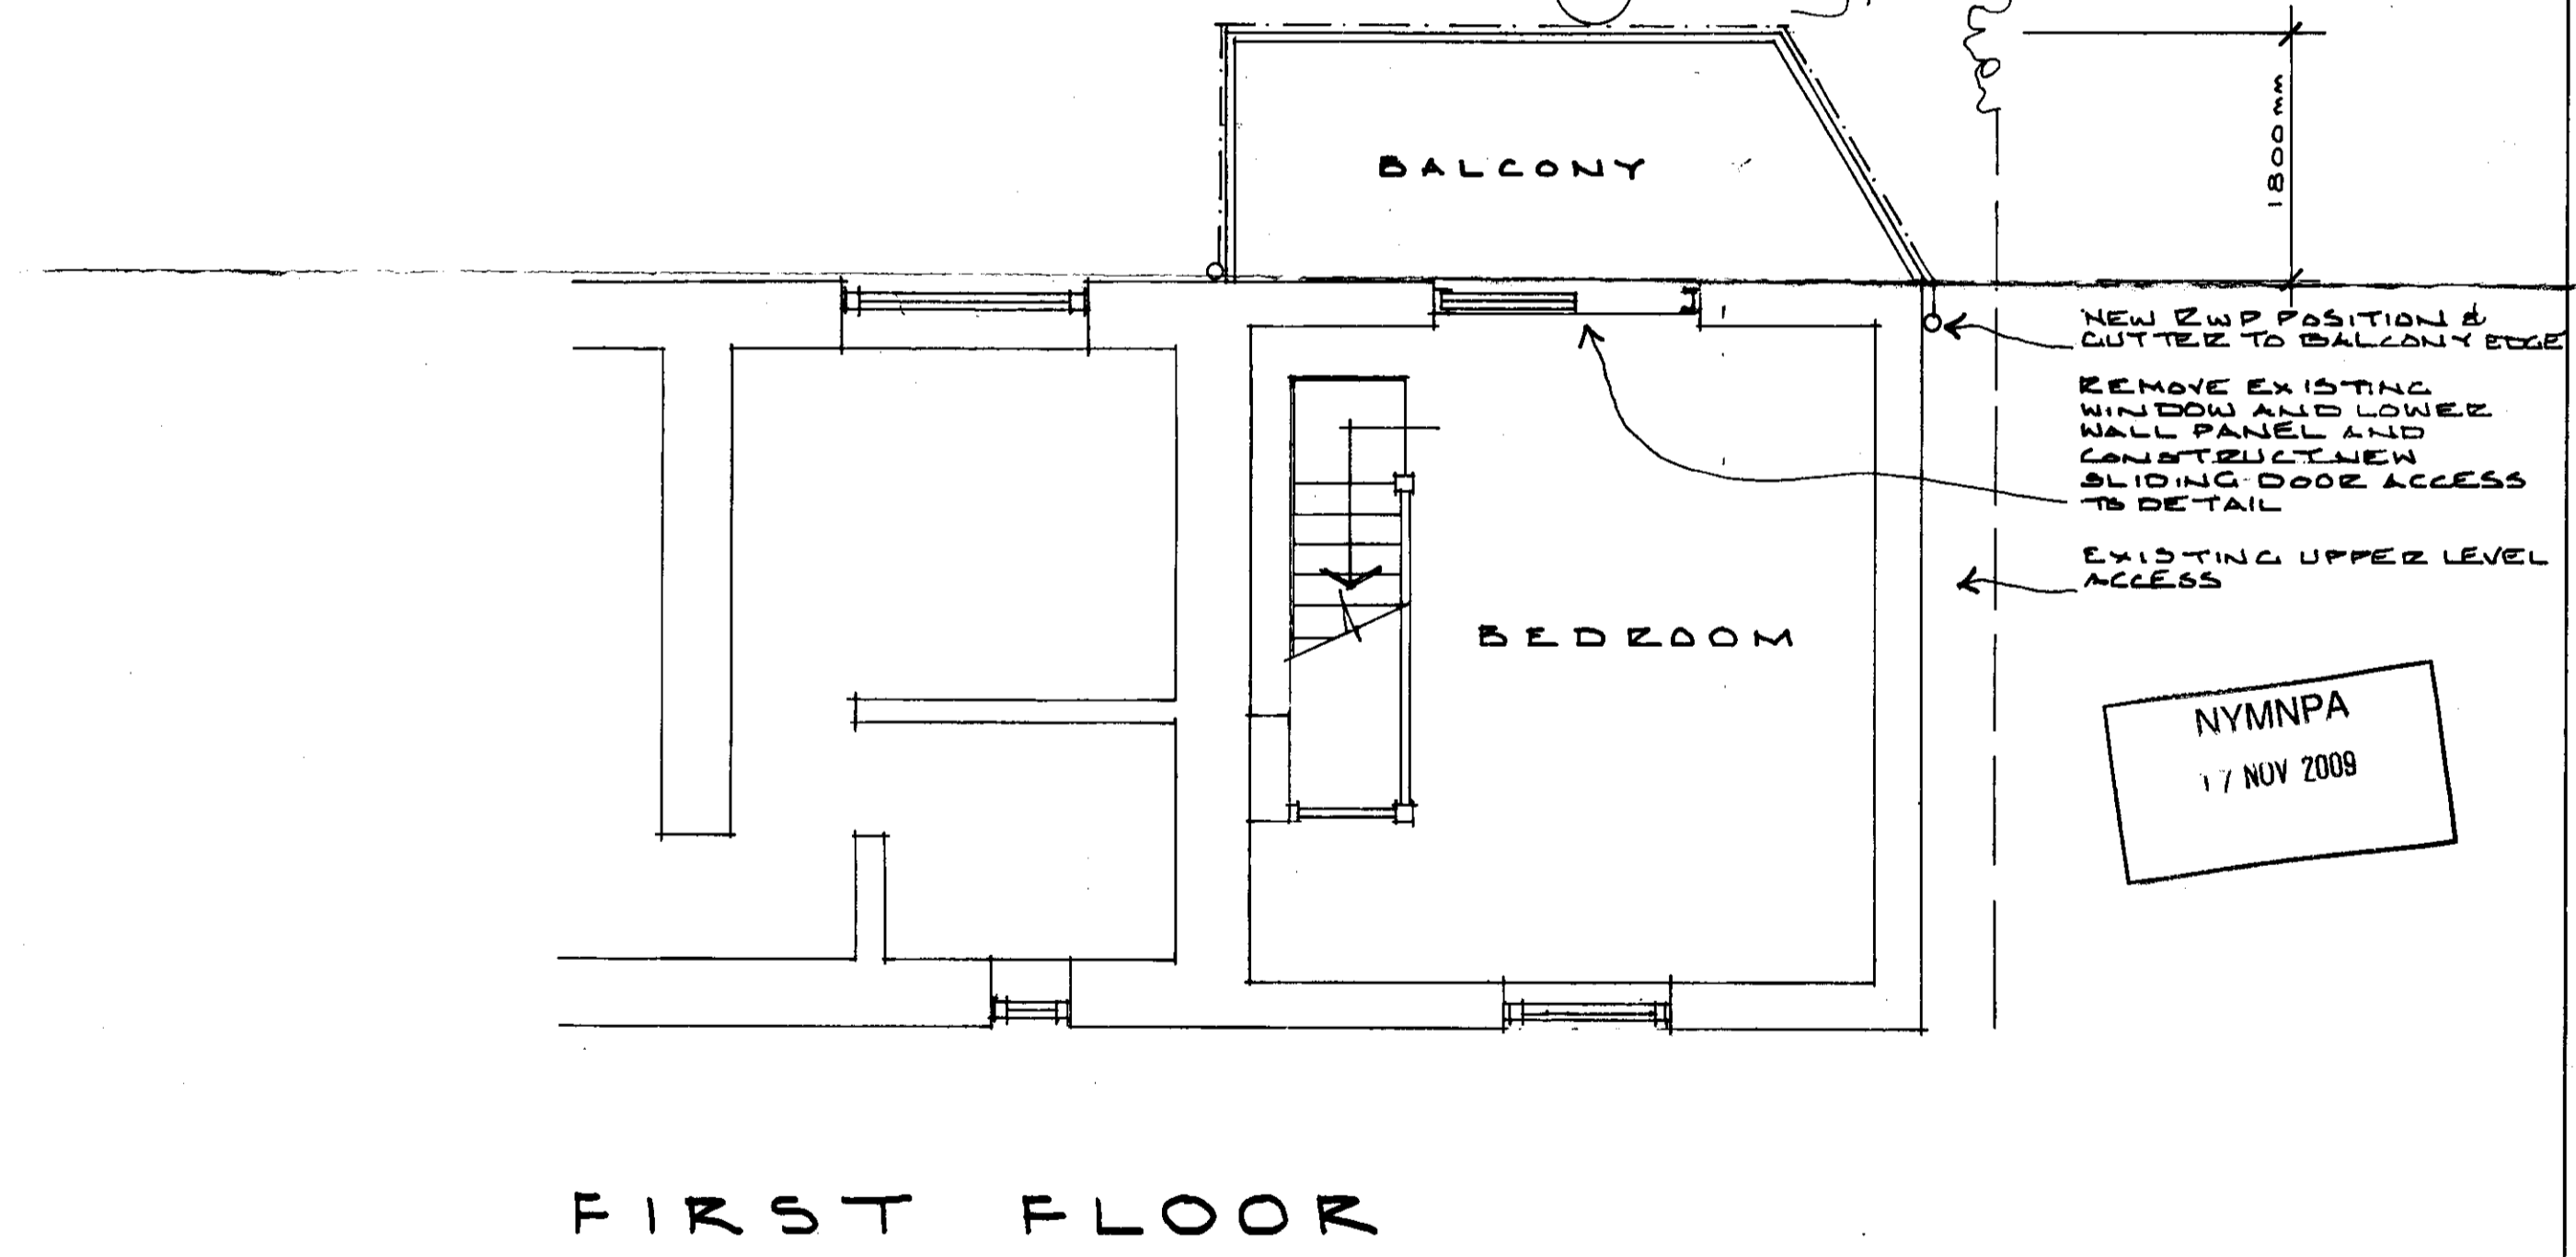

FIRST FLOOR

FLOOR PLANS SCALE 1:50

NYMNP
17 NOV 2009

No.	DESCRIPTION	CHK'D	APP'D	DATE
	ALTERATIONS			

PROPOSED EXTENSION & ALTERATIONS TO N° 64 IBURNDALE LANE, SLEIGHTS.

CLOSE, GRANGER, GRAY & WILKIN
 BUILDING AND ENGINEERING CONSULTANTS
 28 MARKET PLACE, GUISBOROUGH, CLEVELAND. TS14 6HF
 Tel. 01287 635616

DRAWN	TRACED	CHECKED	APPROVED	DATE	SCALE
T.D.C.				OCT 09	SHOWN

DRAWING No. 09/104/02

AMENDED
Notes


DRG. No.




NEW BALCONY TO UPPER GROUND LEVEL - WITH WROUGHT IRON BALUSTRADE

EXISTING PORCH TO BE DISMANTLED AND NEW GARDEN ROOM TO BE CONSTRUCTED IN MATCHING STONEWORK, RED CLAY FLAMMABLE ROOFING AND WHITE UPVC FRAME

WEST ELEVATION SCALE 1:50

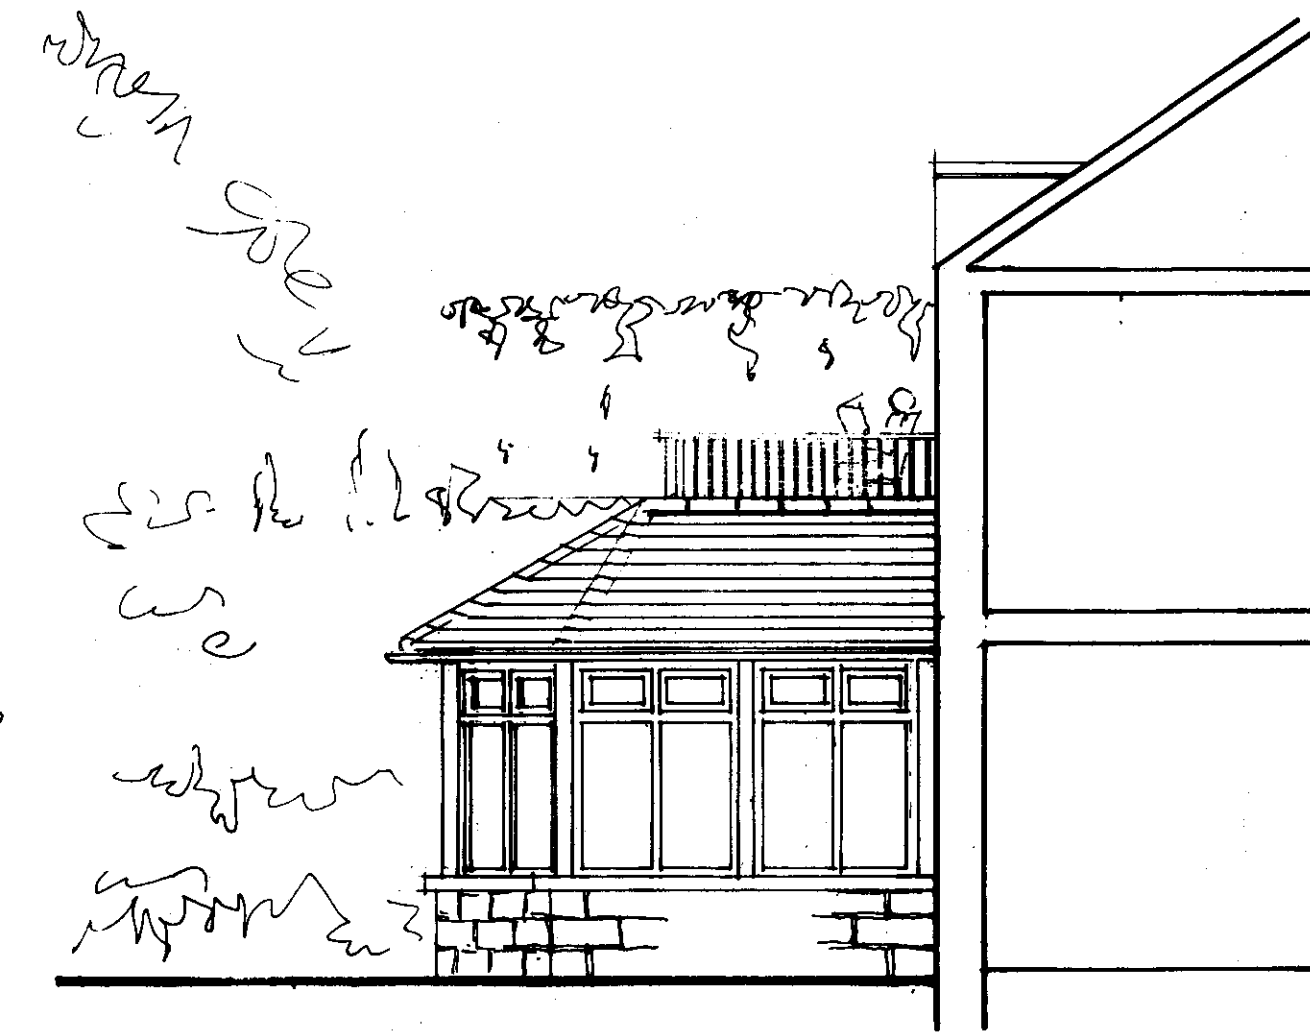

SIDE SOUTH AND NORTH SIDE ELEVATIONS ARE SAME BUT HANDED

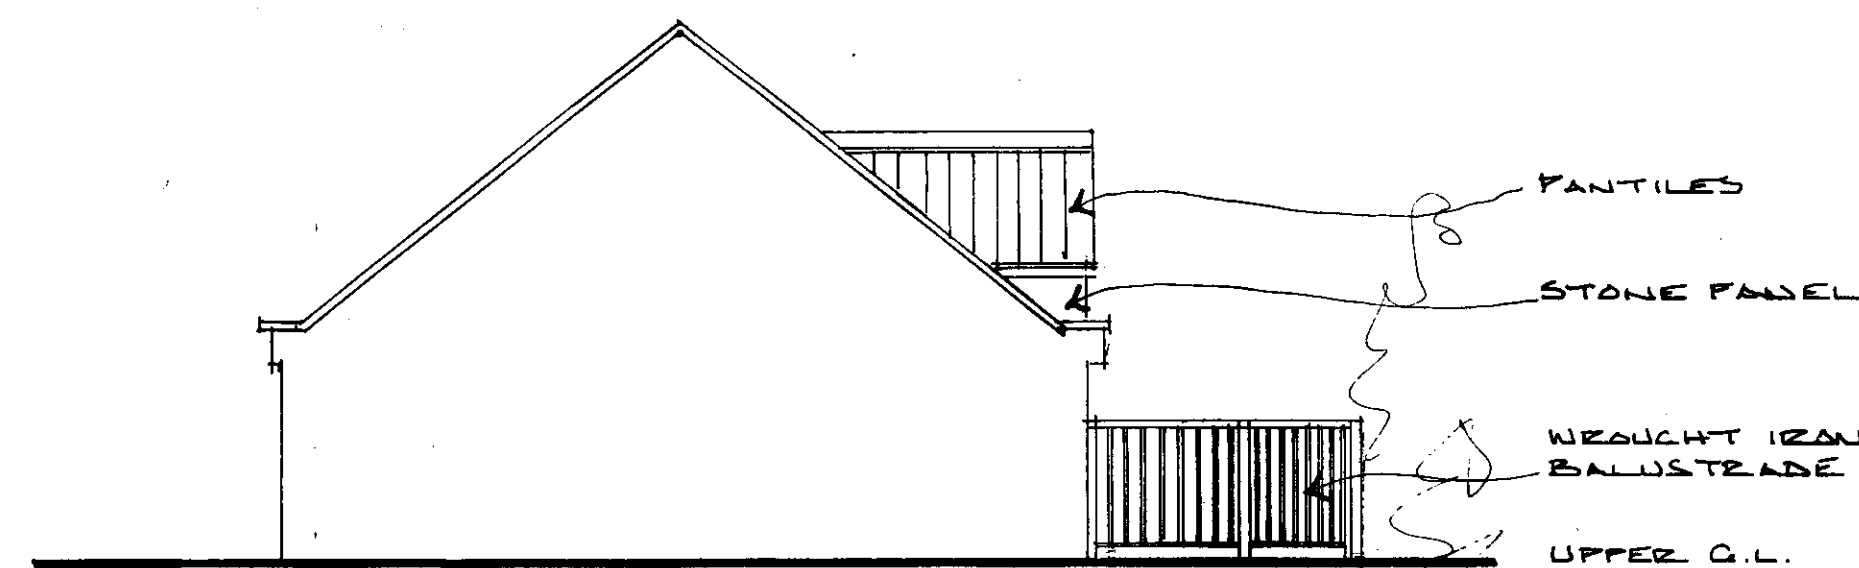

NORTH ELEVATION SCALE 1:50



DISMANTLE EXISTING DOOR & FRAME - INSTALL DRESSED SANDSTONE ARCH AND GLAZED FRAME

EAST ELEVATION SCALE 1:50

NYMNPA
17 NOV 2009

No.	DESCRIPTION	CHK'D	APP'D	DATE
A	EXTENSION WIDTH INCREASE	TDL		NOV 09
B	ADD ELEVATION & CORRECT ELEVATION NOTATION	TDL		OCT 09
A	BALCONY EXTENDED - GARDEN ROOM CHANGE	TDL		AUG 09
ALTERATIONS				

PROPOSED EXTENSION & ALTERATIONS TO N° 64 BURNDALE LANE, SLEIGHTS.

CLOSE, GRANGER, GRAY & WILKIN
BUILDING AND ENGINEERING CONSULTANTS
28 MARKET PLACE, GUISBOROUGH, CLEVELAND. TS14 6HF
Tel. 01287 635616

DRAWN	TRACED	CHECKED	APPROVED	DATE	SCALE
T.D.A.				OCT 09	SHOW

DRAWING No. 09/104/03