



ground floor plan

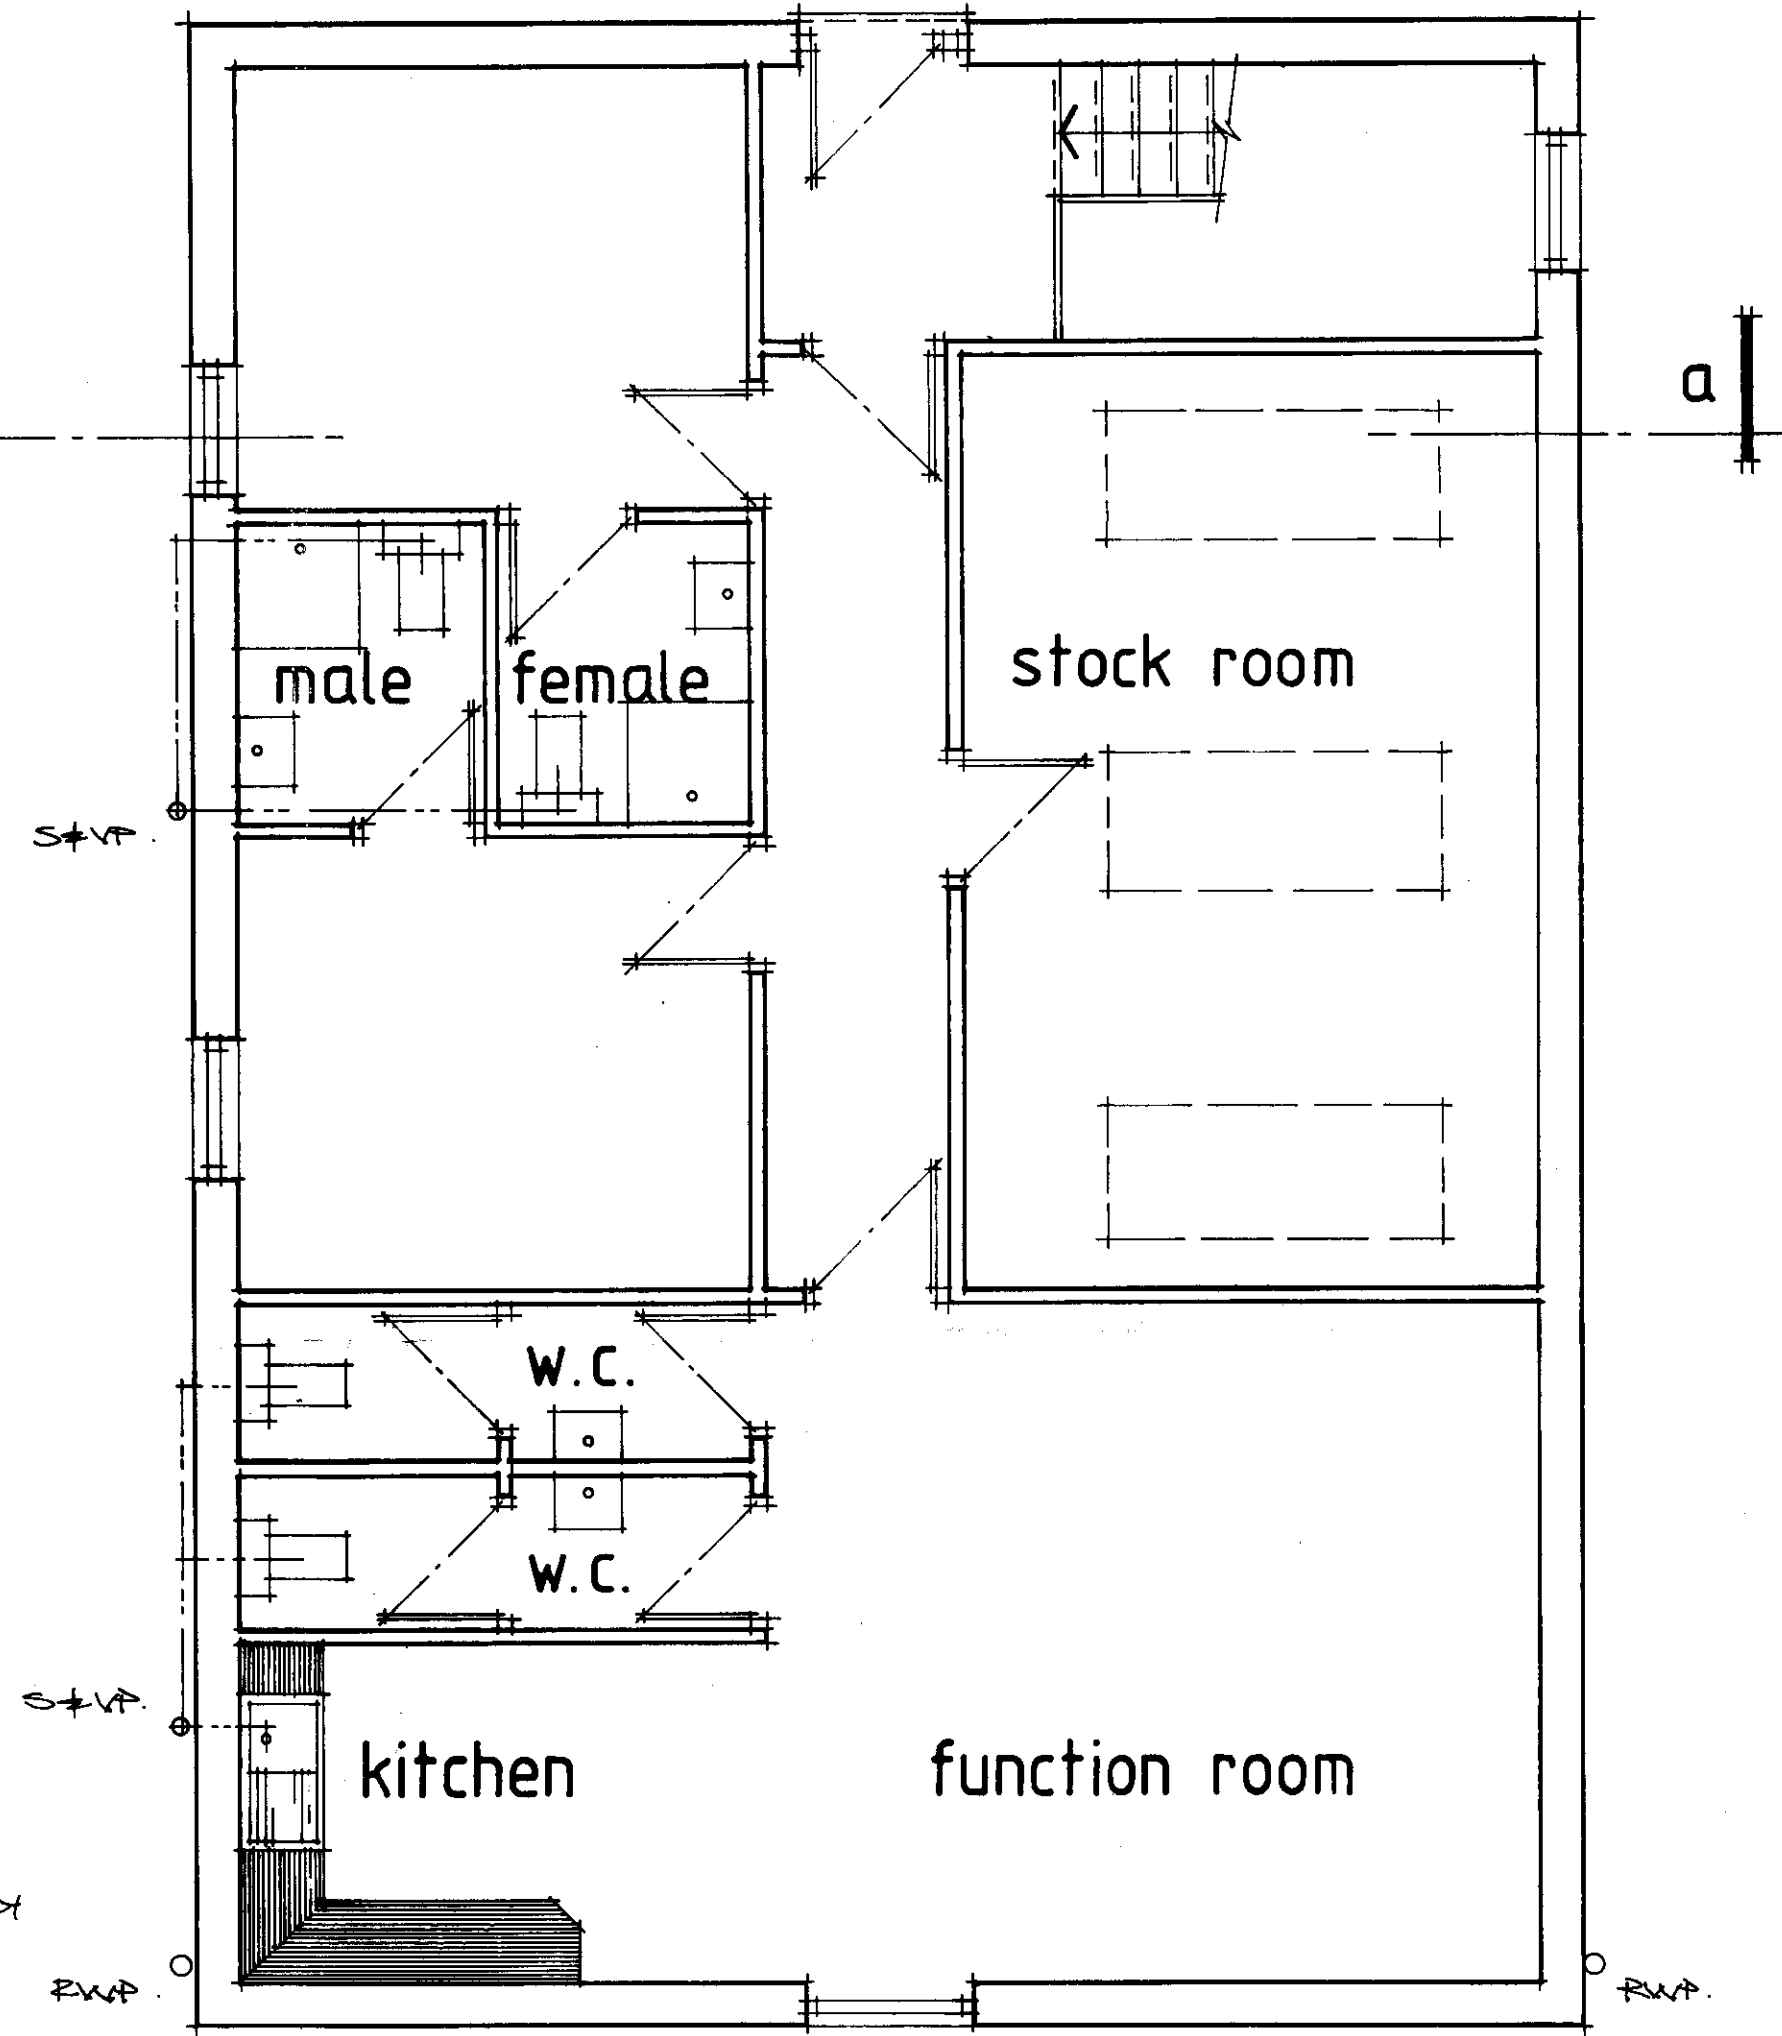

first floor plan

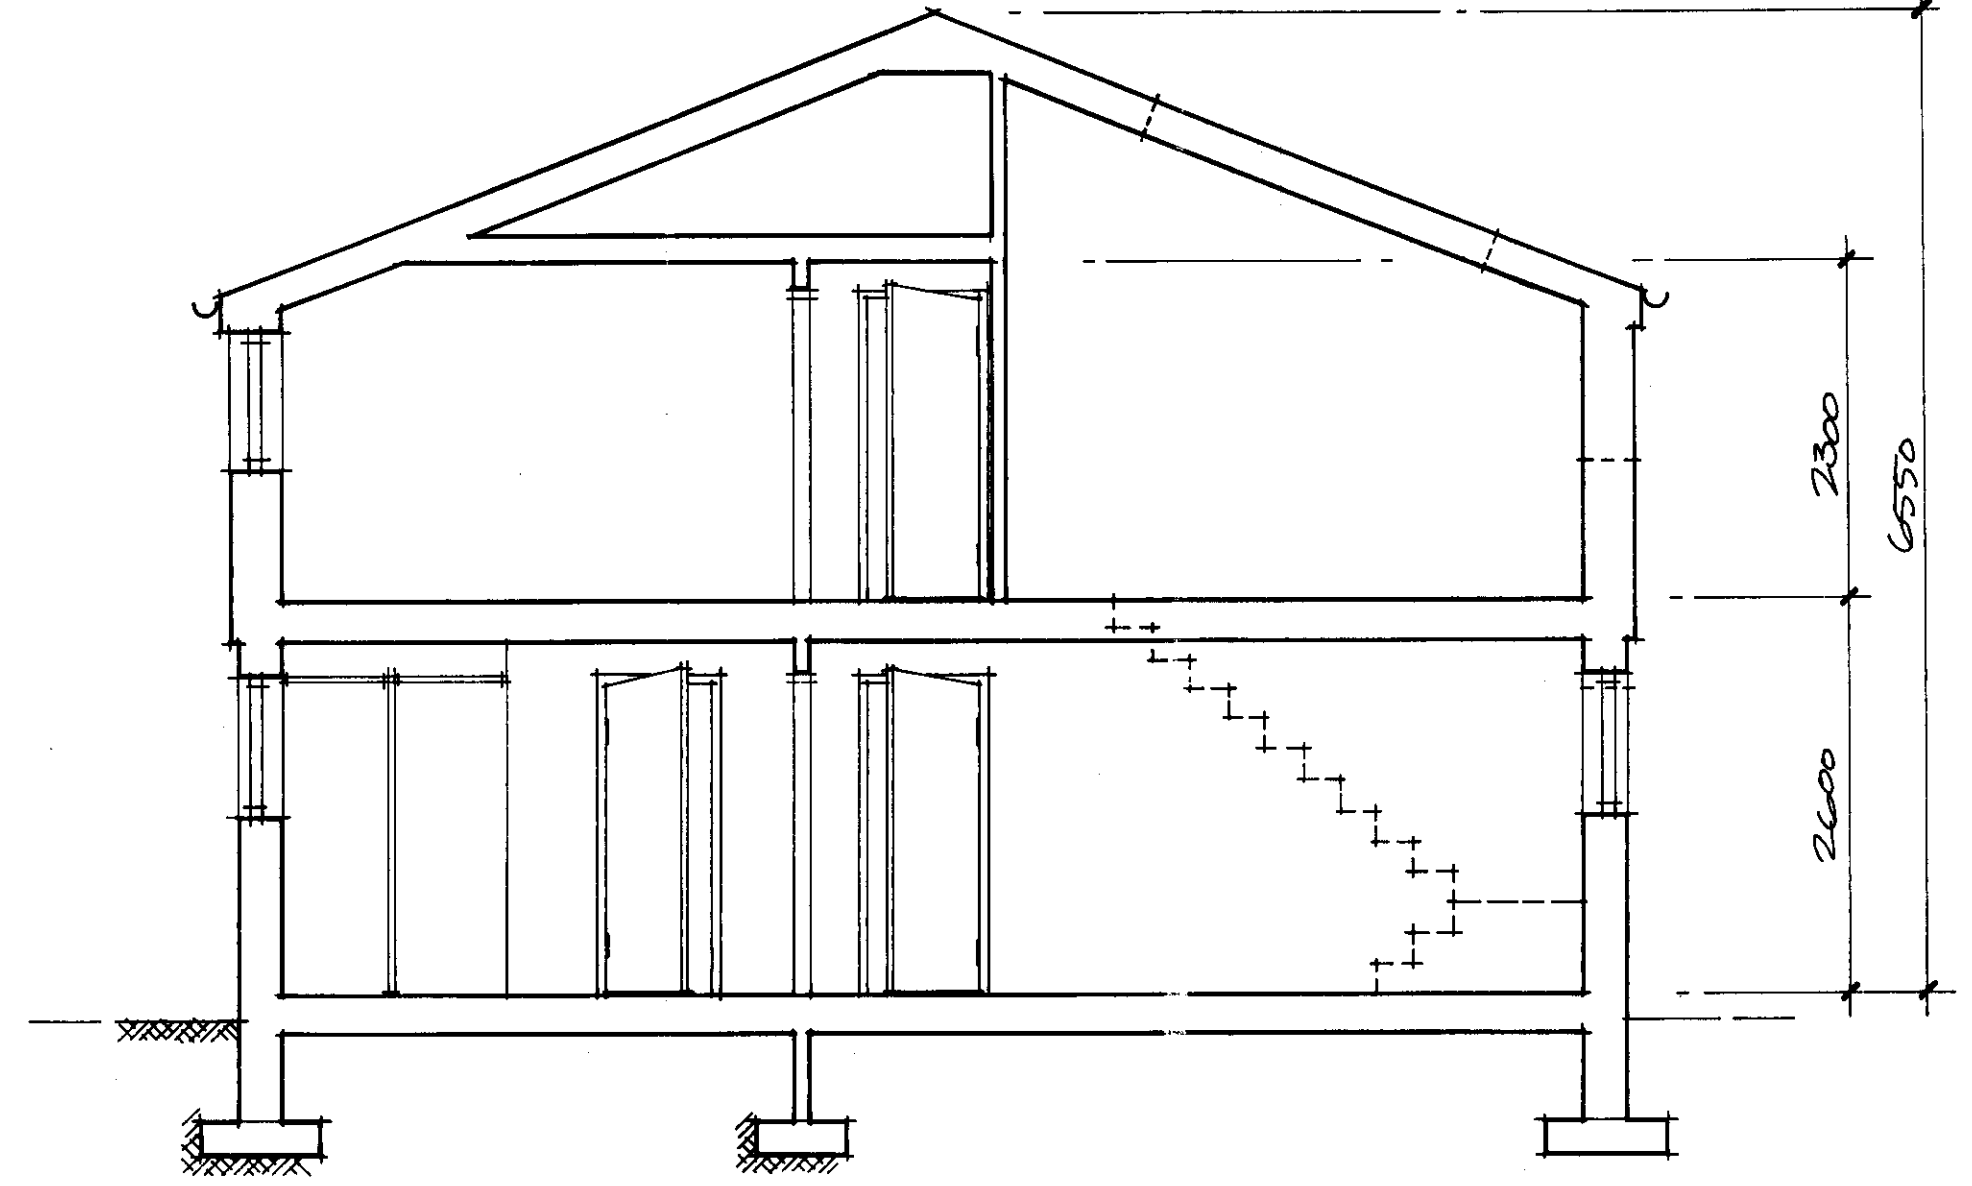

section aa

NYMNP
25 NOV 2009



No.	DESCRIPTION	CHK'D	APP'D	DATE
	ALTERATIONS			

PROPOSED UTILITY / RECREATION BARN AT HILL FARM . BECKHOLE .
FOR MR. & MRS. C. YATES
FLOOR PLANS & SECTION

CLOSE, GRANGER, GRAY & WILKIN
BUILDING AND ENGINEERING CONSULTANTS
28 MARKET PLACE, GUISBOROUGH, CLEVELAND. TS14 6HF
Tel. [REDACTED]

DRAWN	TRACED	CHECKED	APPROVED	DATE	SCALE
i.w.				oct. '09.	1:50

DRAWING No. 09/171/01

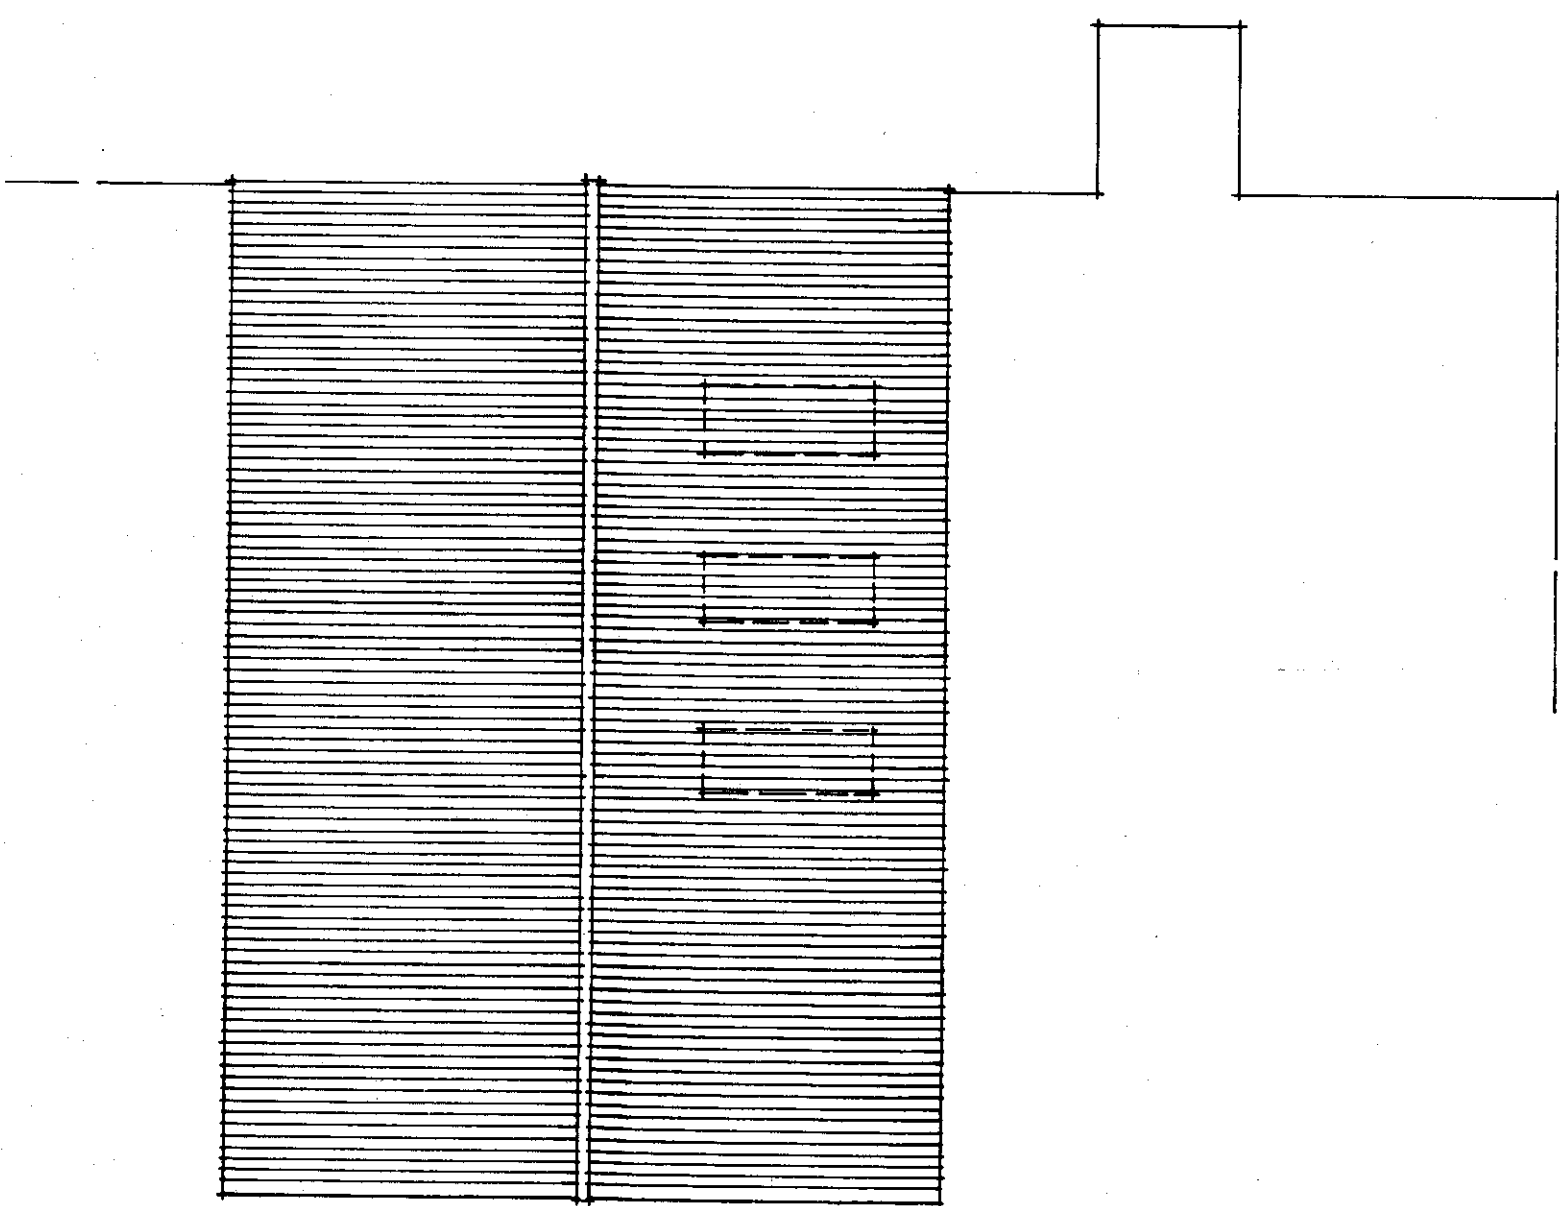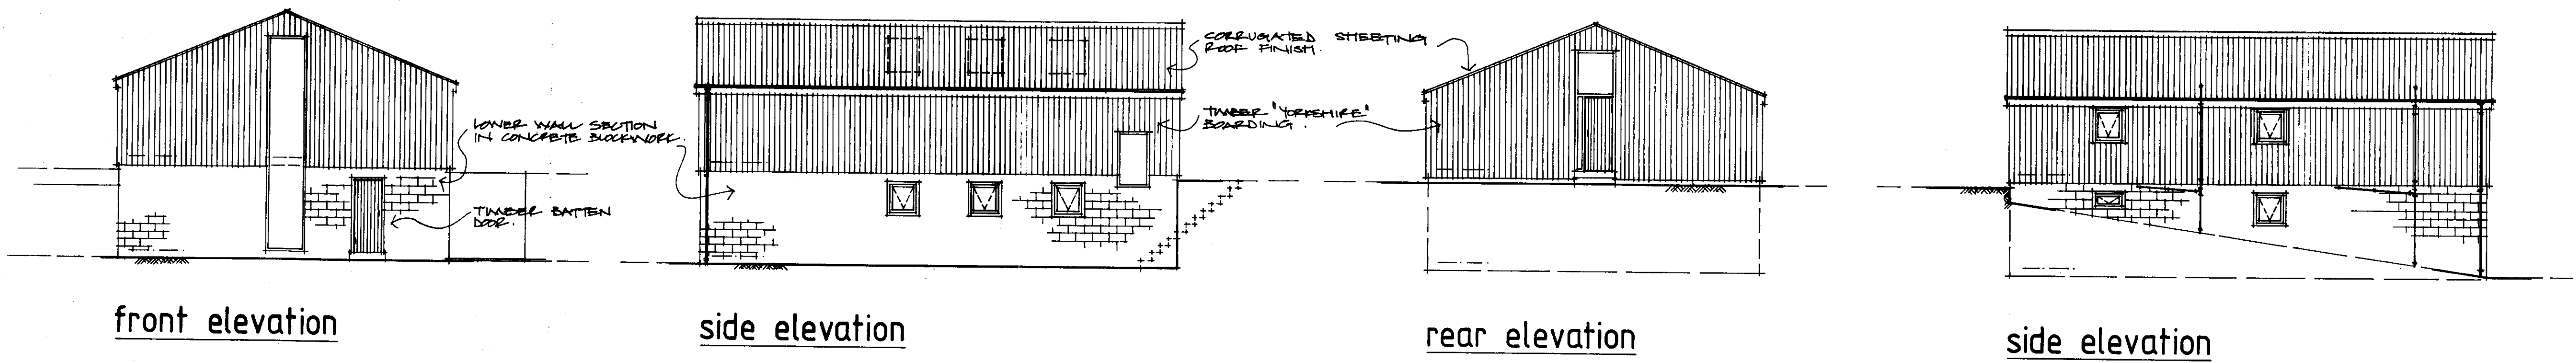

NYMNP
25 NOV 2009

roof plan



No.	DESCRIPTION	CHK'D	APP'D	DATE
	ALTERATIONS			

PROPOSED UTILITY / RECREATION BARN AT HILL FARM . BECKHOLE .
FOR : MR. & MRS. C. YATES
ELEVATIONS


CLOSE, GRANGER, GRAY & WILKIN
BUILDING AND ENGINEERING CONSULTANTS
28 MARKET PLACE, GUISBOROUGH, CLEVELAND. TS14 6HF
Tel. [REDACTED]

DRAWN	TRACED	CHECKED	APPROVED	DATE	SCALE
i.w.				oct. '09.	1:100


DRAWING No. 09/171/02

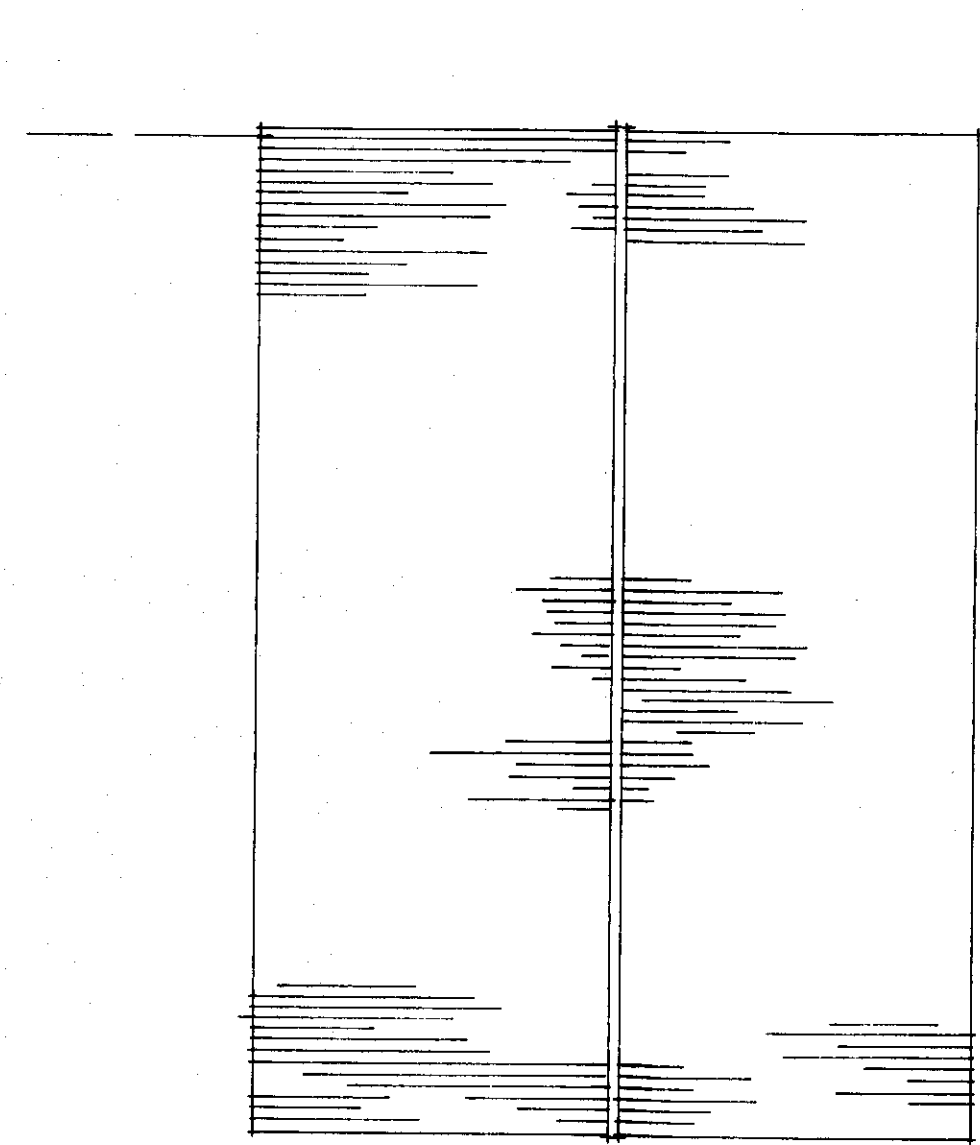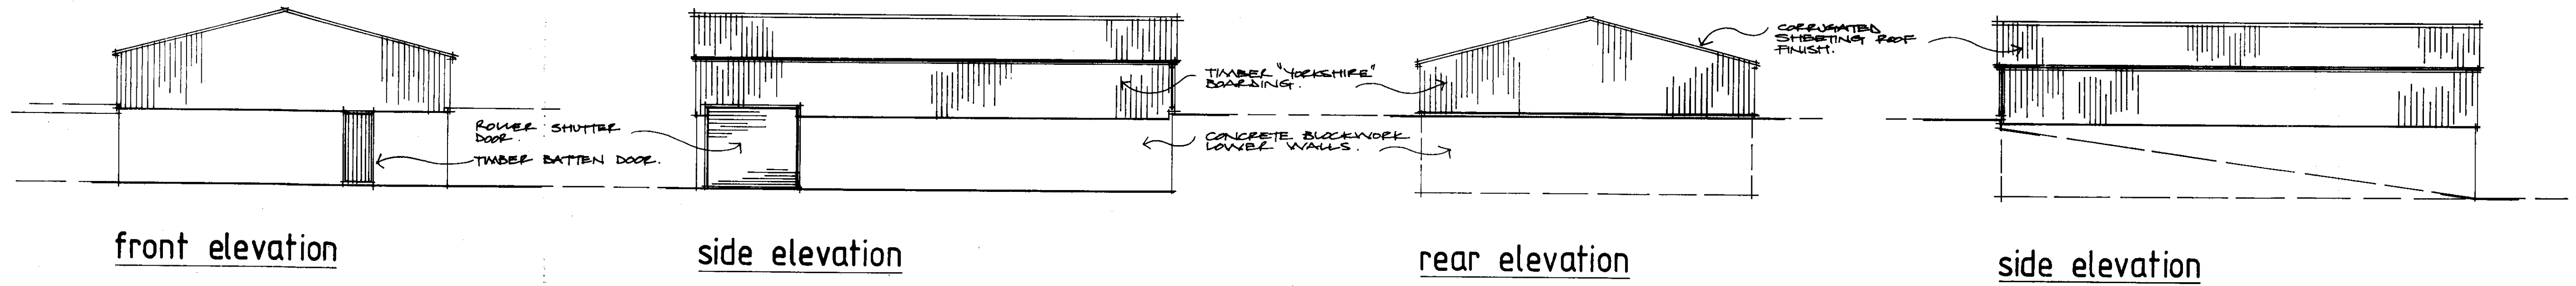

roof plan

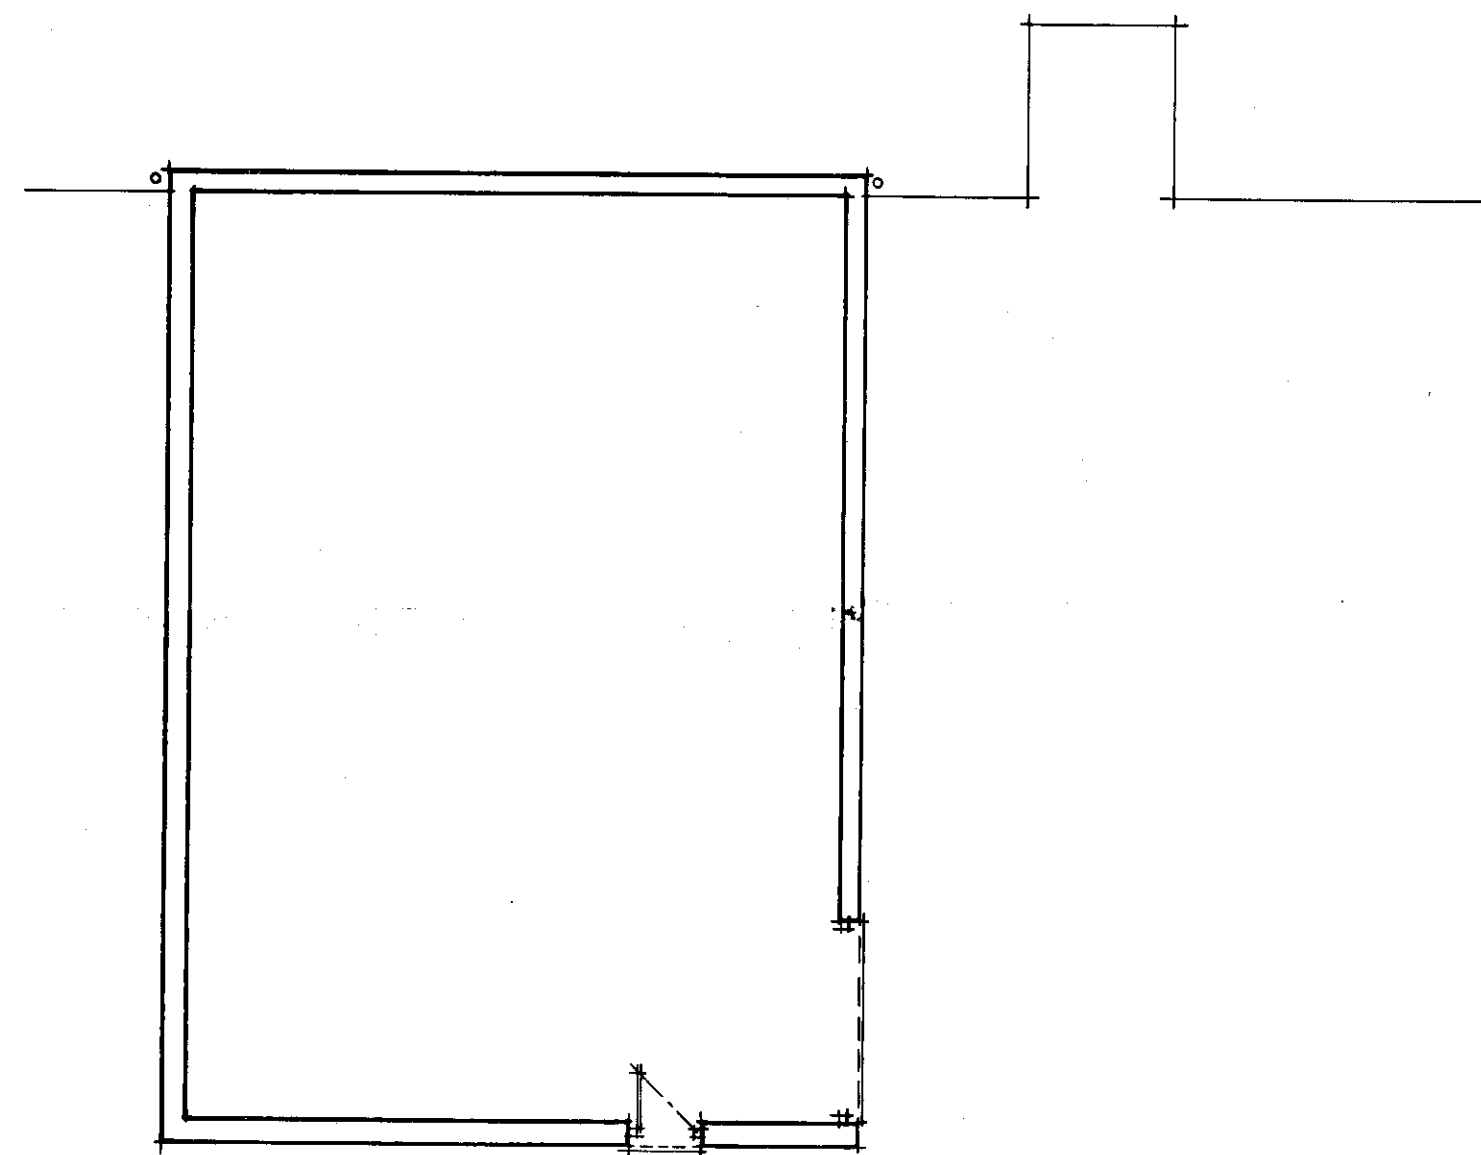

floor plan

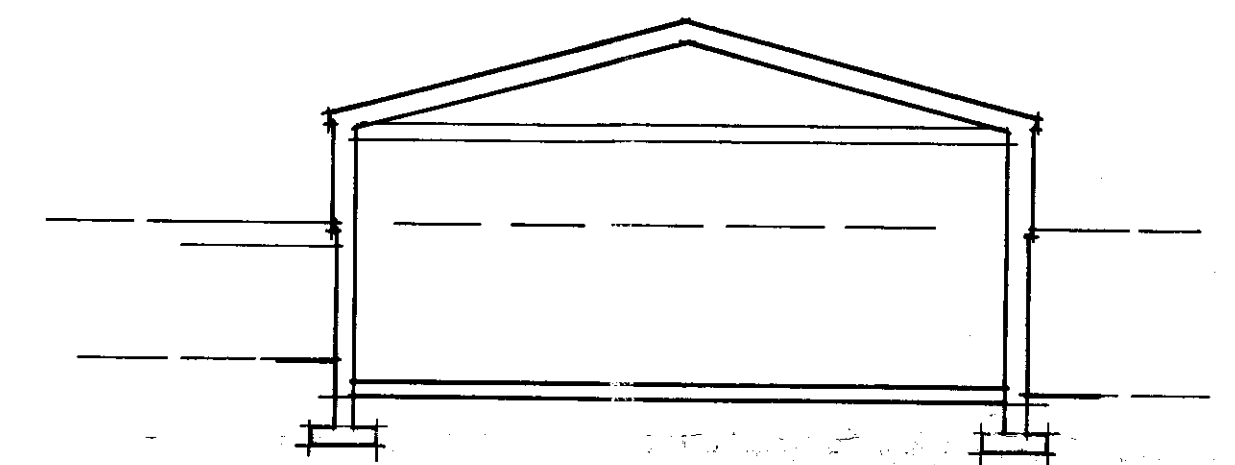

section

NYM NPA
25 NOV 2009


No.	DESCRIPTION	CHK'D	APP'D	DATE
	ALTERATIONS			

PROPOSED UTILITY / RECREATION BARN AT HILL FARM . BECKHOLE .
FOR : MR. & MRS. C. YATES
PLANS AS EXISTING

CLOSE, GRANGER, GRAY & WILKIN
BUILDING AND ENGINEERING CONSULTANTS
28 MARKET PLACE, GUISBOROUGH, CLEVELAND. TS14 6HF
Tel. [REDACTED]

DRAWN	TRACED	CHECKED	APPROVED	DATE	SCALE
i. w.				nov. '09.	1:100

DRAWING No. 09 / 171 / 03

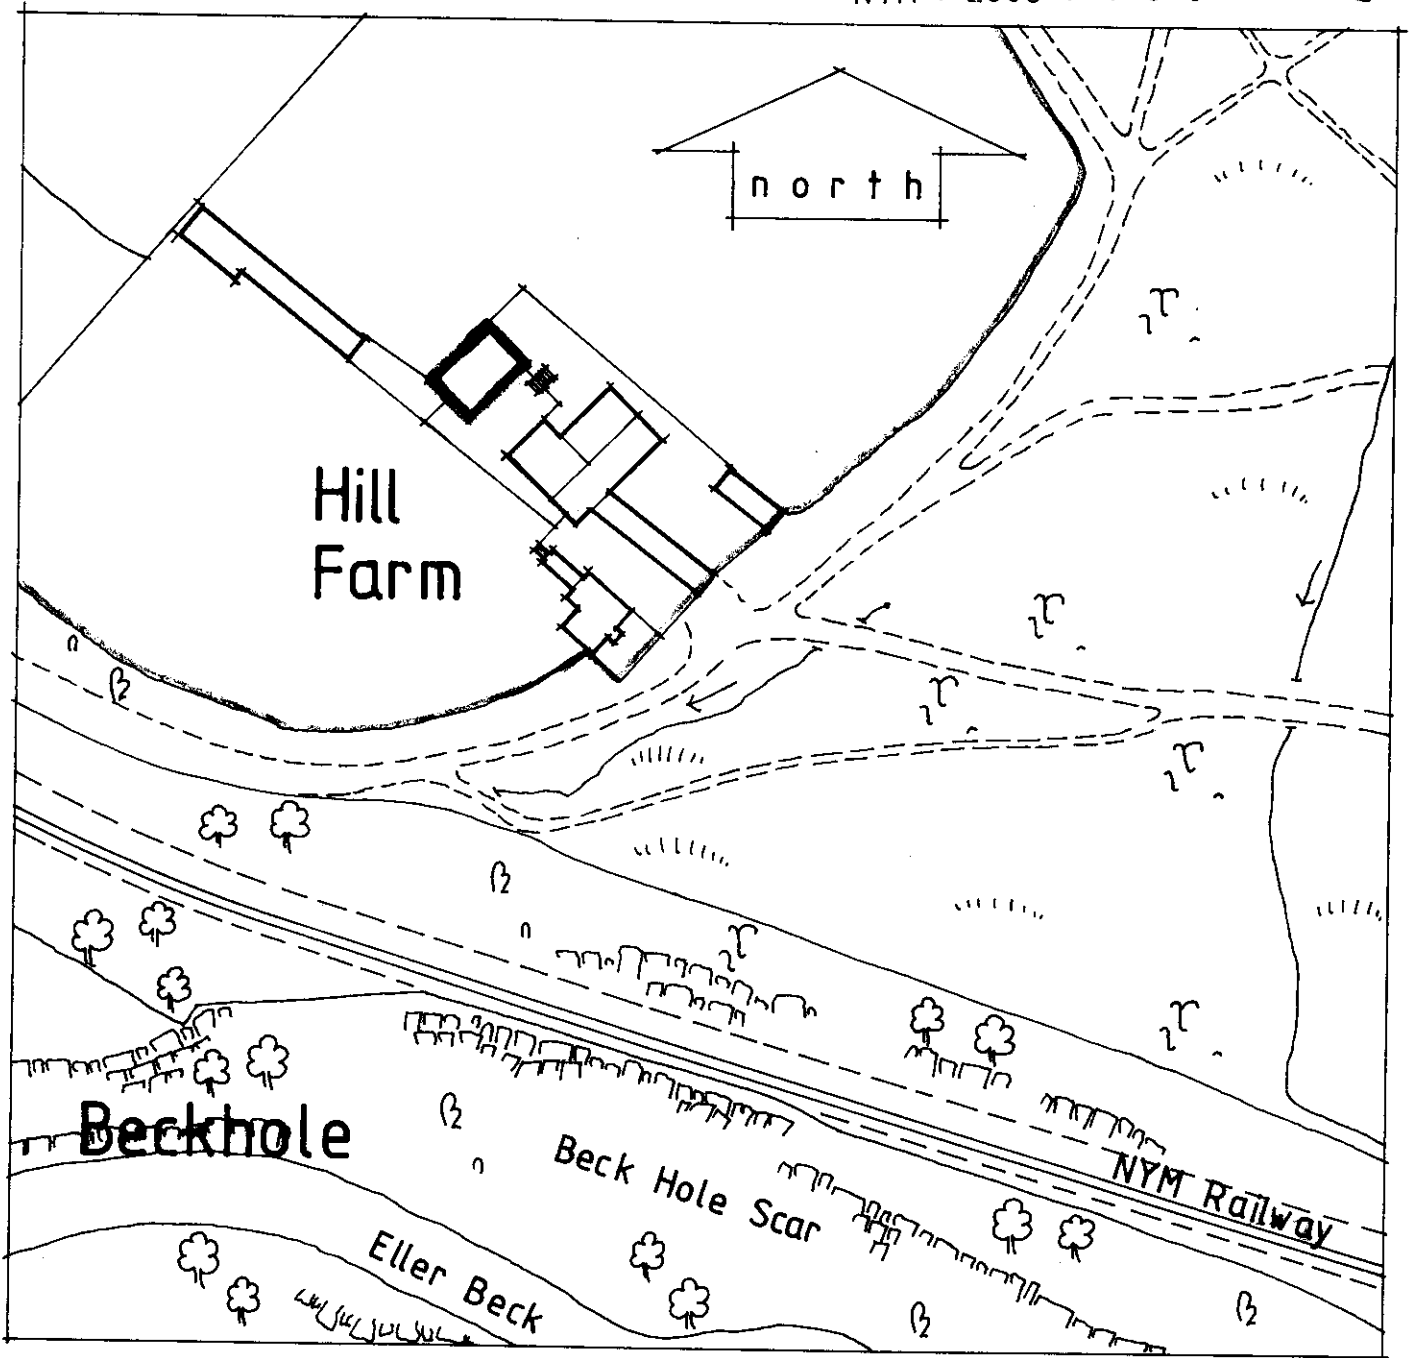

Proposed utility / recreation barn
Hill Farm . Beckhole . Goathland .

Block / Location Plan
Scale 1:1250

NYMNPA
25 NOV 2009