

GENERAL NOTES

All dimensions are in mm unless otherwise stated
All details and dimensions to be confirmed on site prior to works commencing
This drawing should be read in conjunction with other relevant drawings and/or specification notes

David
Stovell
&
Millwater

chartered
planning &
development
consultants

5 Brentnall Centre
Brentnall Street
Middlesbrough
TS1 5AP

Phone: [REDACTED]
Fax: [REDACTED]

Project:
PROPOSED LAUNDRY @
BEECH HILL, AISLABY, NORTH
YORKSHIRE

Drawing:
PLANS & ELEVATIONS
(LAUNDRY)

Client:
MR R HORNCastle

Drawing No:
NYM/09/005b/31


Revisions:

Scale:
1:100 @ A3


Date:
OCTOBER 2009

Drawn By:
JLH


NYMNPA
11 DEC 2009

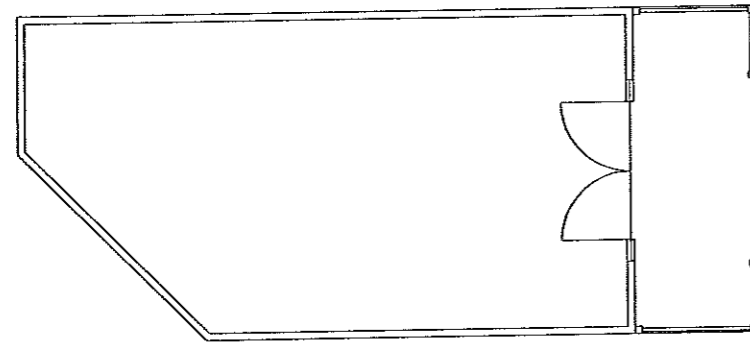


GROUND PLAN

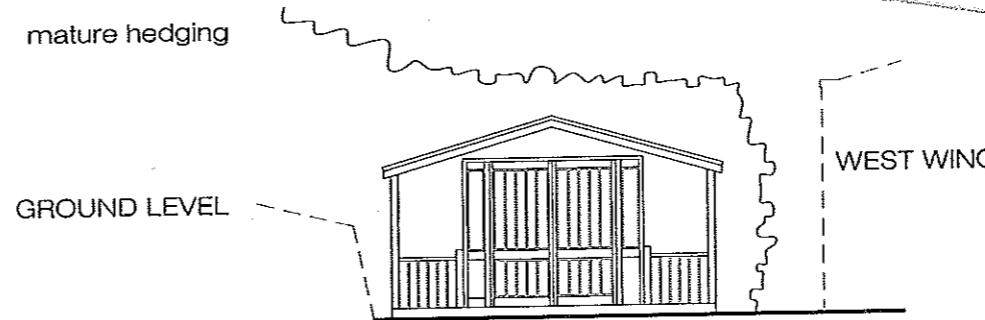

WEST ELEVATION

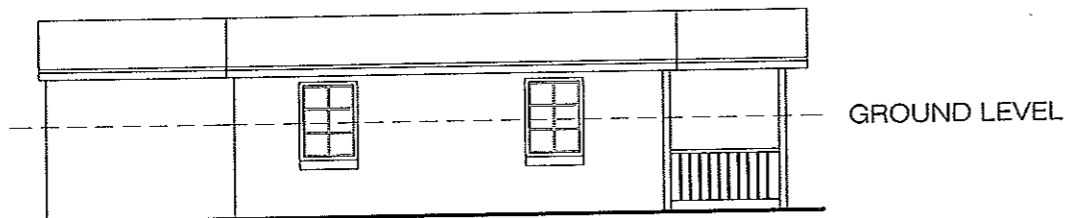

NORTH ELEVATION

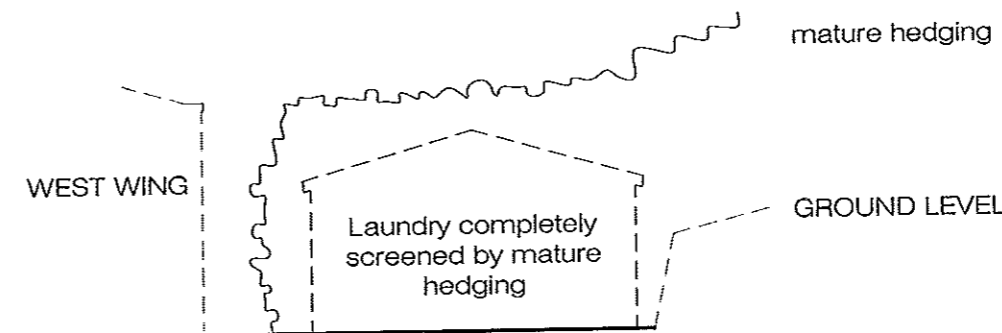

EAST ELEVATION

4 PLANS & ELEVATIONS
Scale: 1:100

GENERAL NOTES

All dimensions are in mm unless otherwise stated
All details and dimensions to be confirmed on site prior to works commencing
This drawing should be read in conjunction with other relevant drawings and/or specification notes




David
Stovell
&
Millwater


chartered
planning &
development
consultants

5 Brentnall Centre
Brentnall Street
Middlesbrough
TS1 5AP

Phone: [REDACTED]
Fax: [REDACTED]

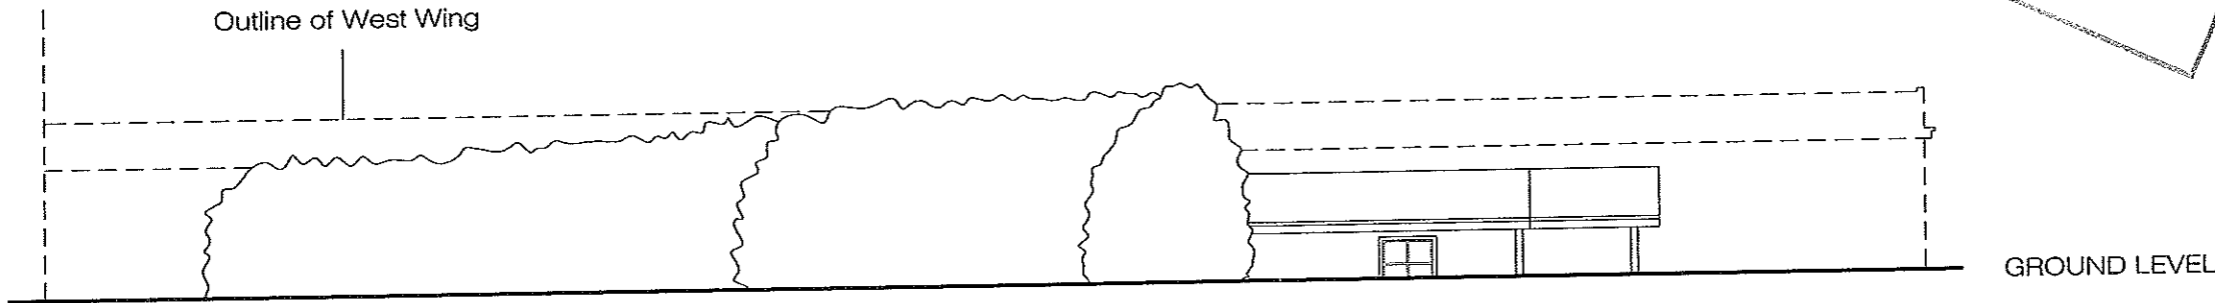

EXISTING SITE ELEVATION

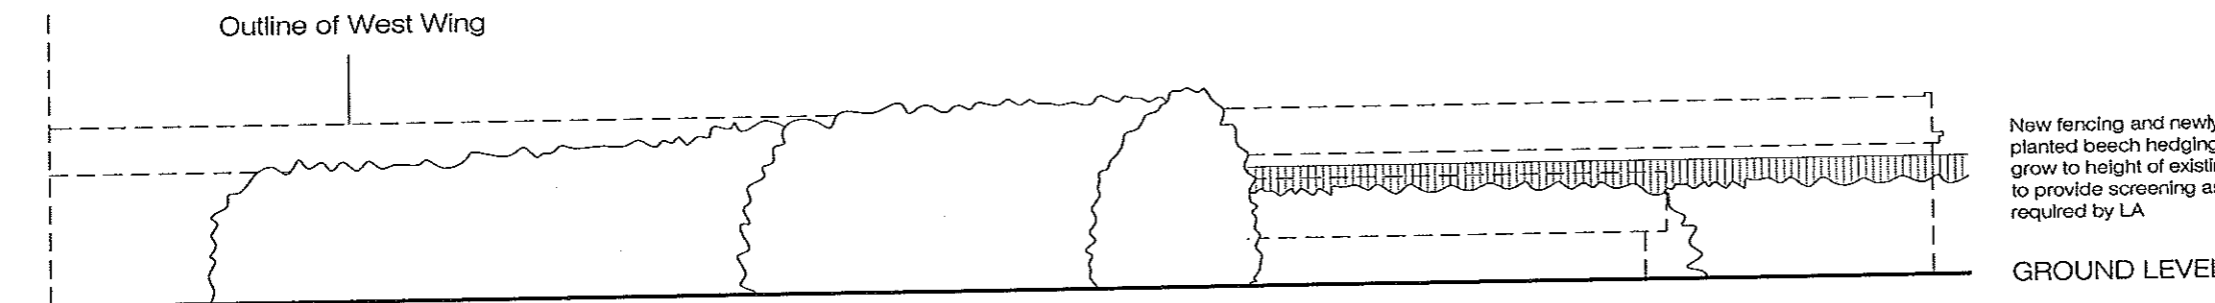

New fencing and newly
planted beech hedging to
grow to height of existing
to provide screening as
required by LA

PROPOSED SITE ELEVATION

Project:
PROPOSED LAUNDRY @
BEECH HILL, AISLABY, NORTH
YORKSHIRE

Drawing:
SITE ELEVATIONS
(LAUNDRY)

Client:
MR R HORNCastle

Drawing No:
NYM/09/005b/41 a


Revisions:
a: 20.11.09

Scale:
1:100 @ A3

Date:
OCTOBER 2009

Drawn By:
JLH

5 SITE ELEVATIONS
Scale: 1:100

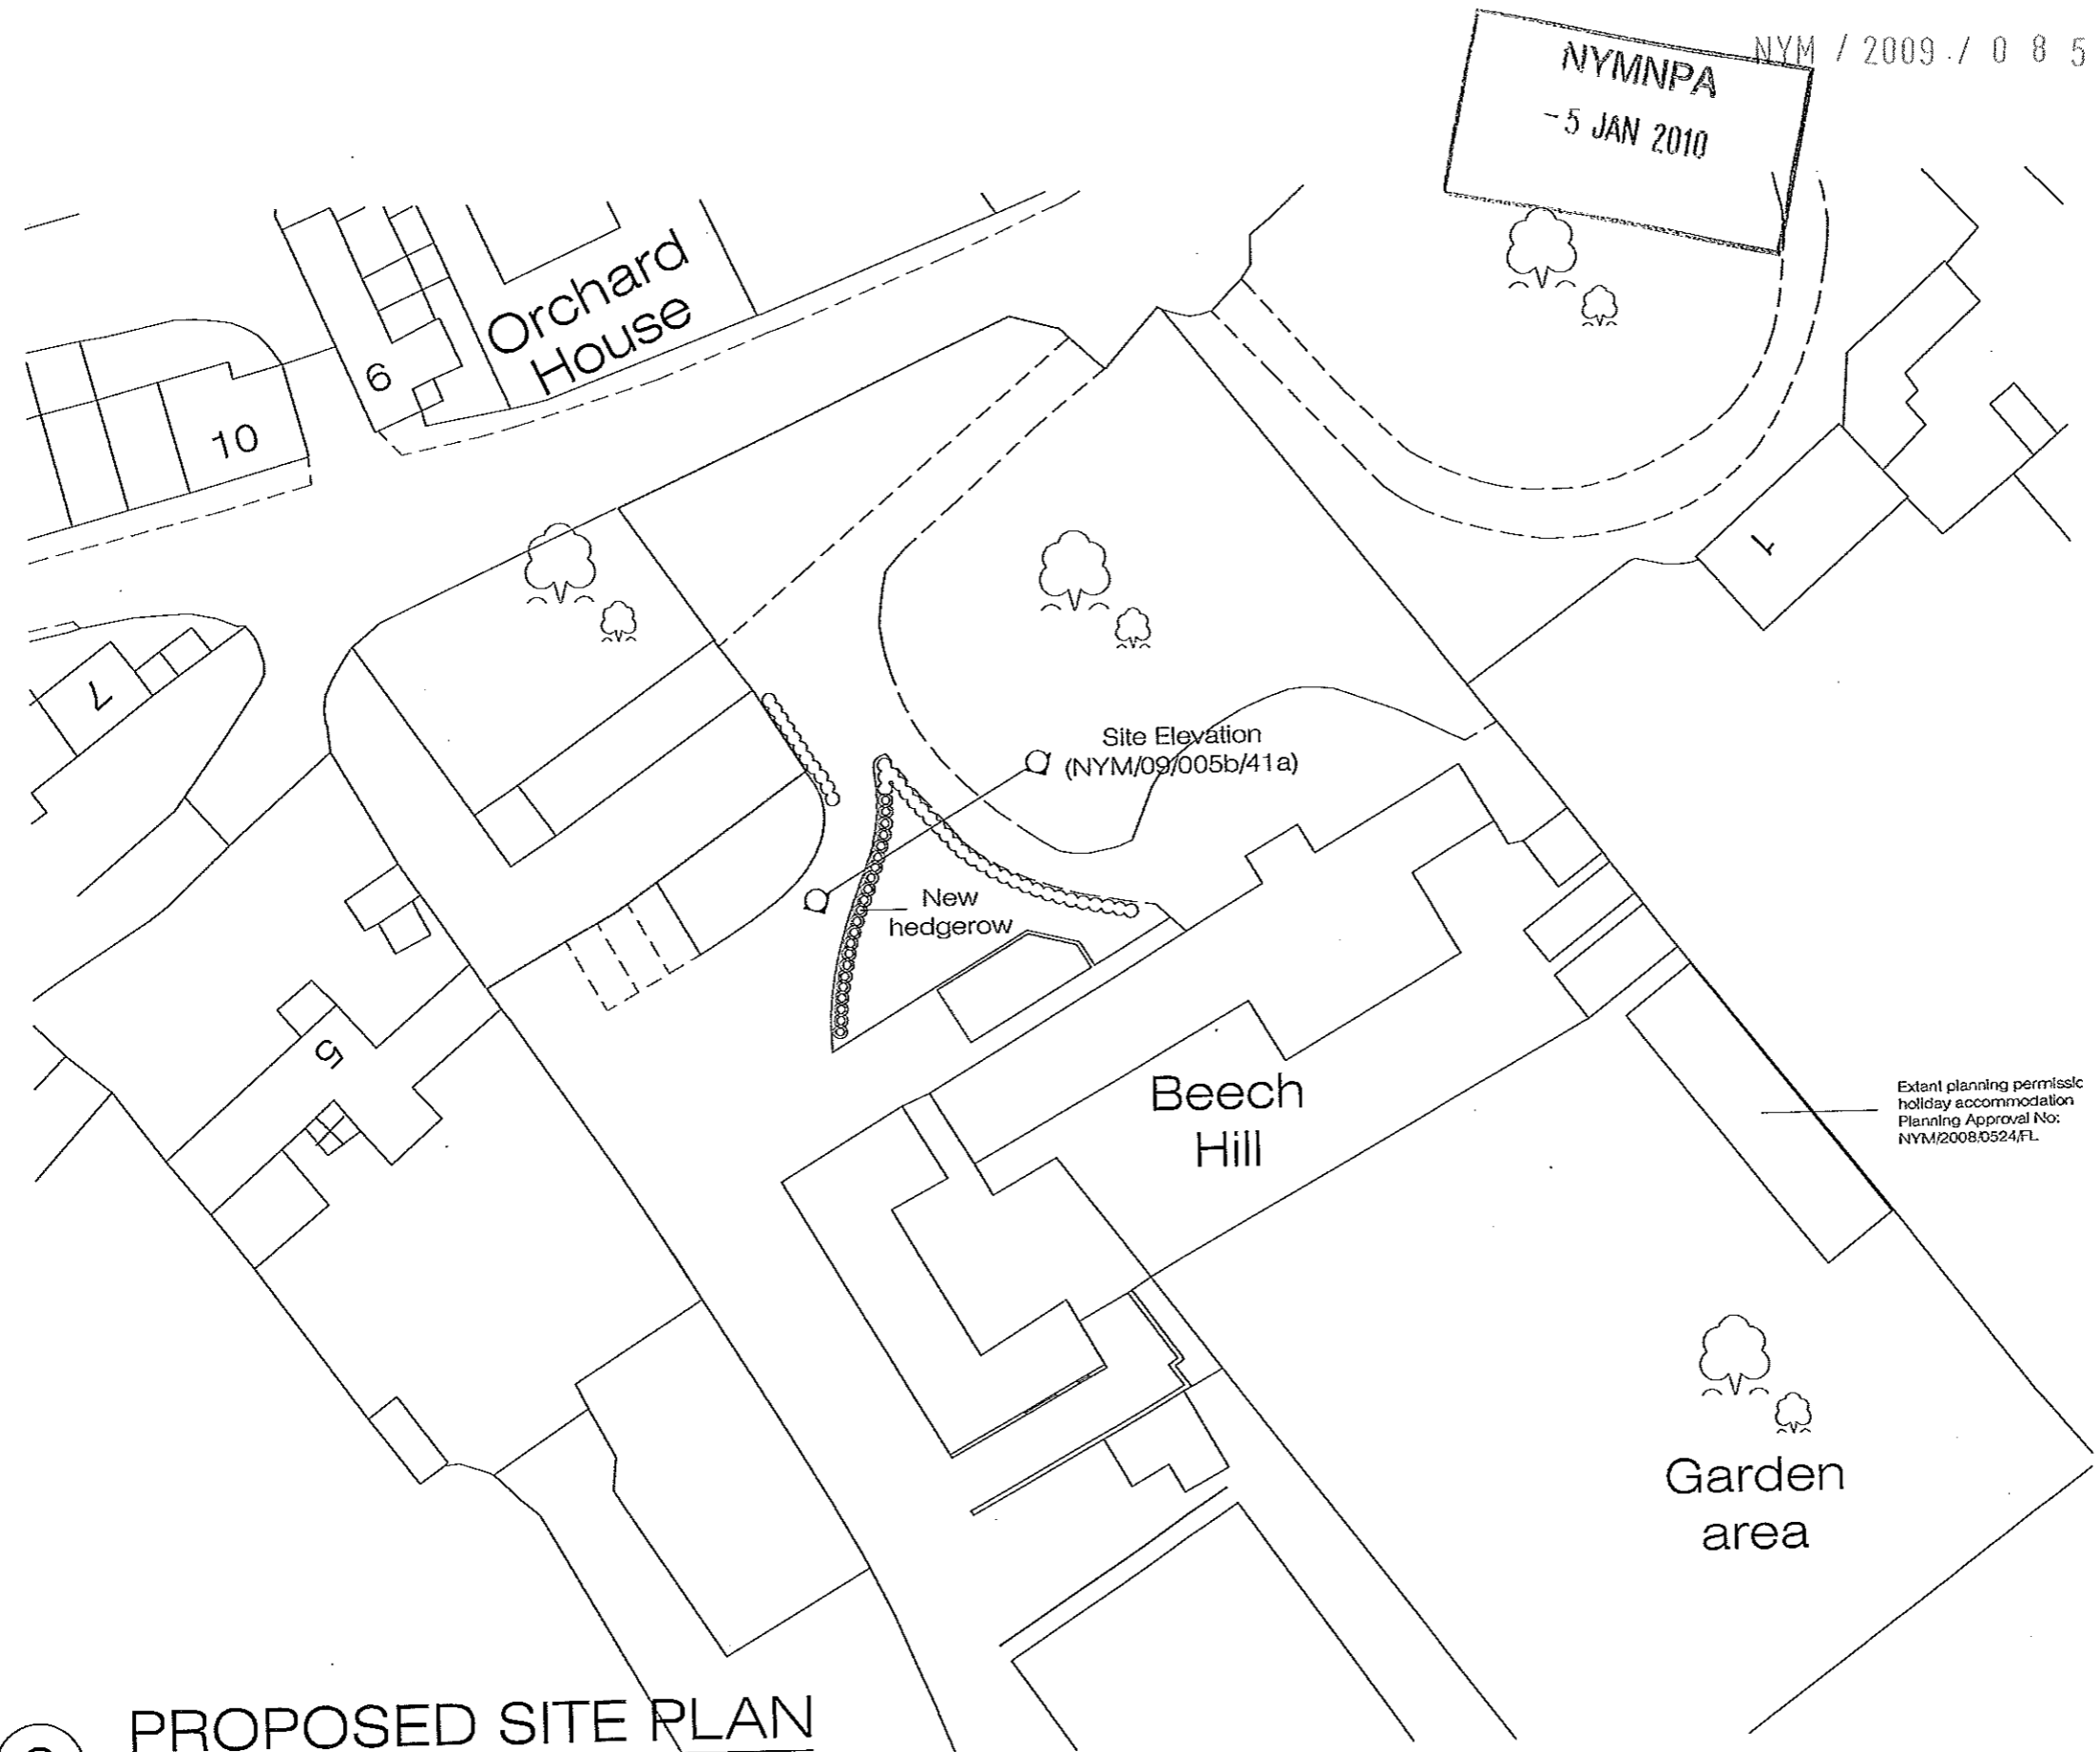

3 PROPOSED SITE PLAN
Scale: 1:500

**David
Stovell
&
Millwater**

chartered
planning &
development
consultants

5 Brentnall Centre
Brentnall Street
Middlesbrough
TS1 5AP

Phone: [REDACTED]
Fax: [REDACTED]

Project:
PROPOSED LAUNDRY @
BEECH HILL, AISLABY, NORTH
YORKSHIRE

Drawing:
PROPOSED SITE PLAN
(LAUNDRY)

Client:
MR R HORNCastle

Drawing No:
NYM/09/005b/22

Revisions:

Scale:
1:500 @ A3

Date:
OCTOBER 2009

Drawn By:
JLH

THIS DRAWING HAS BEEN
PREPARED FOR PLANNING
APPLICATION PURPOSES
DO NOT SCALE

David
Stovell
&
Millwater

chartered
planning &
development
consultants

5 Brentnall Centre
Brentnall Street
Middlesbrough
TS1 5AP

Phone: [REDACTED]
Fax: [REDACTED]

Project:
PROPOSED BUNGALOW @
BEECH HILL, AISLABY, NORTH
YORKSHIRE

Drawing:
EXISTING SITE PLAN
(SHED)

Client:
MR R HORNCastle


Drawing No:
NYM/08/002/21

Revisions:


Scale:
1:500 @ A3

Date:
OCTOBER 2009

Drawn By:
JLH

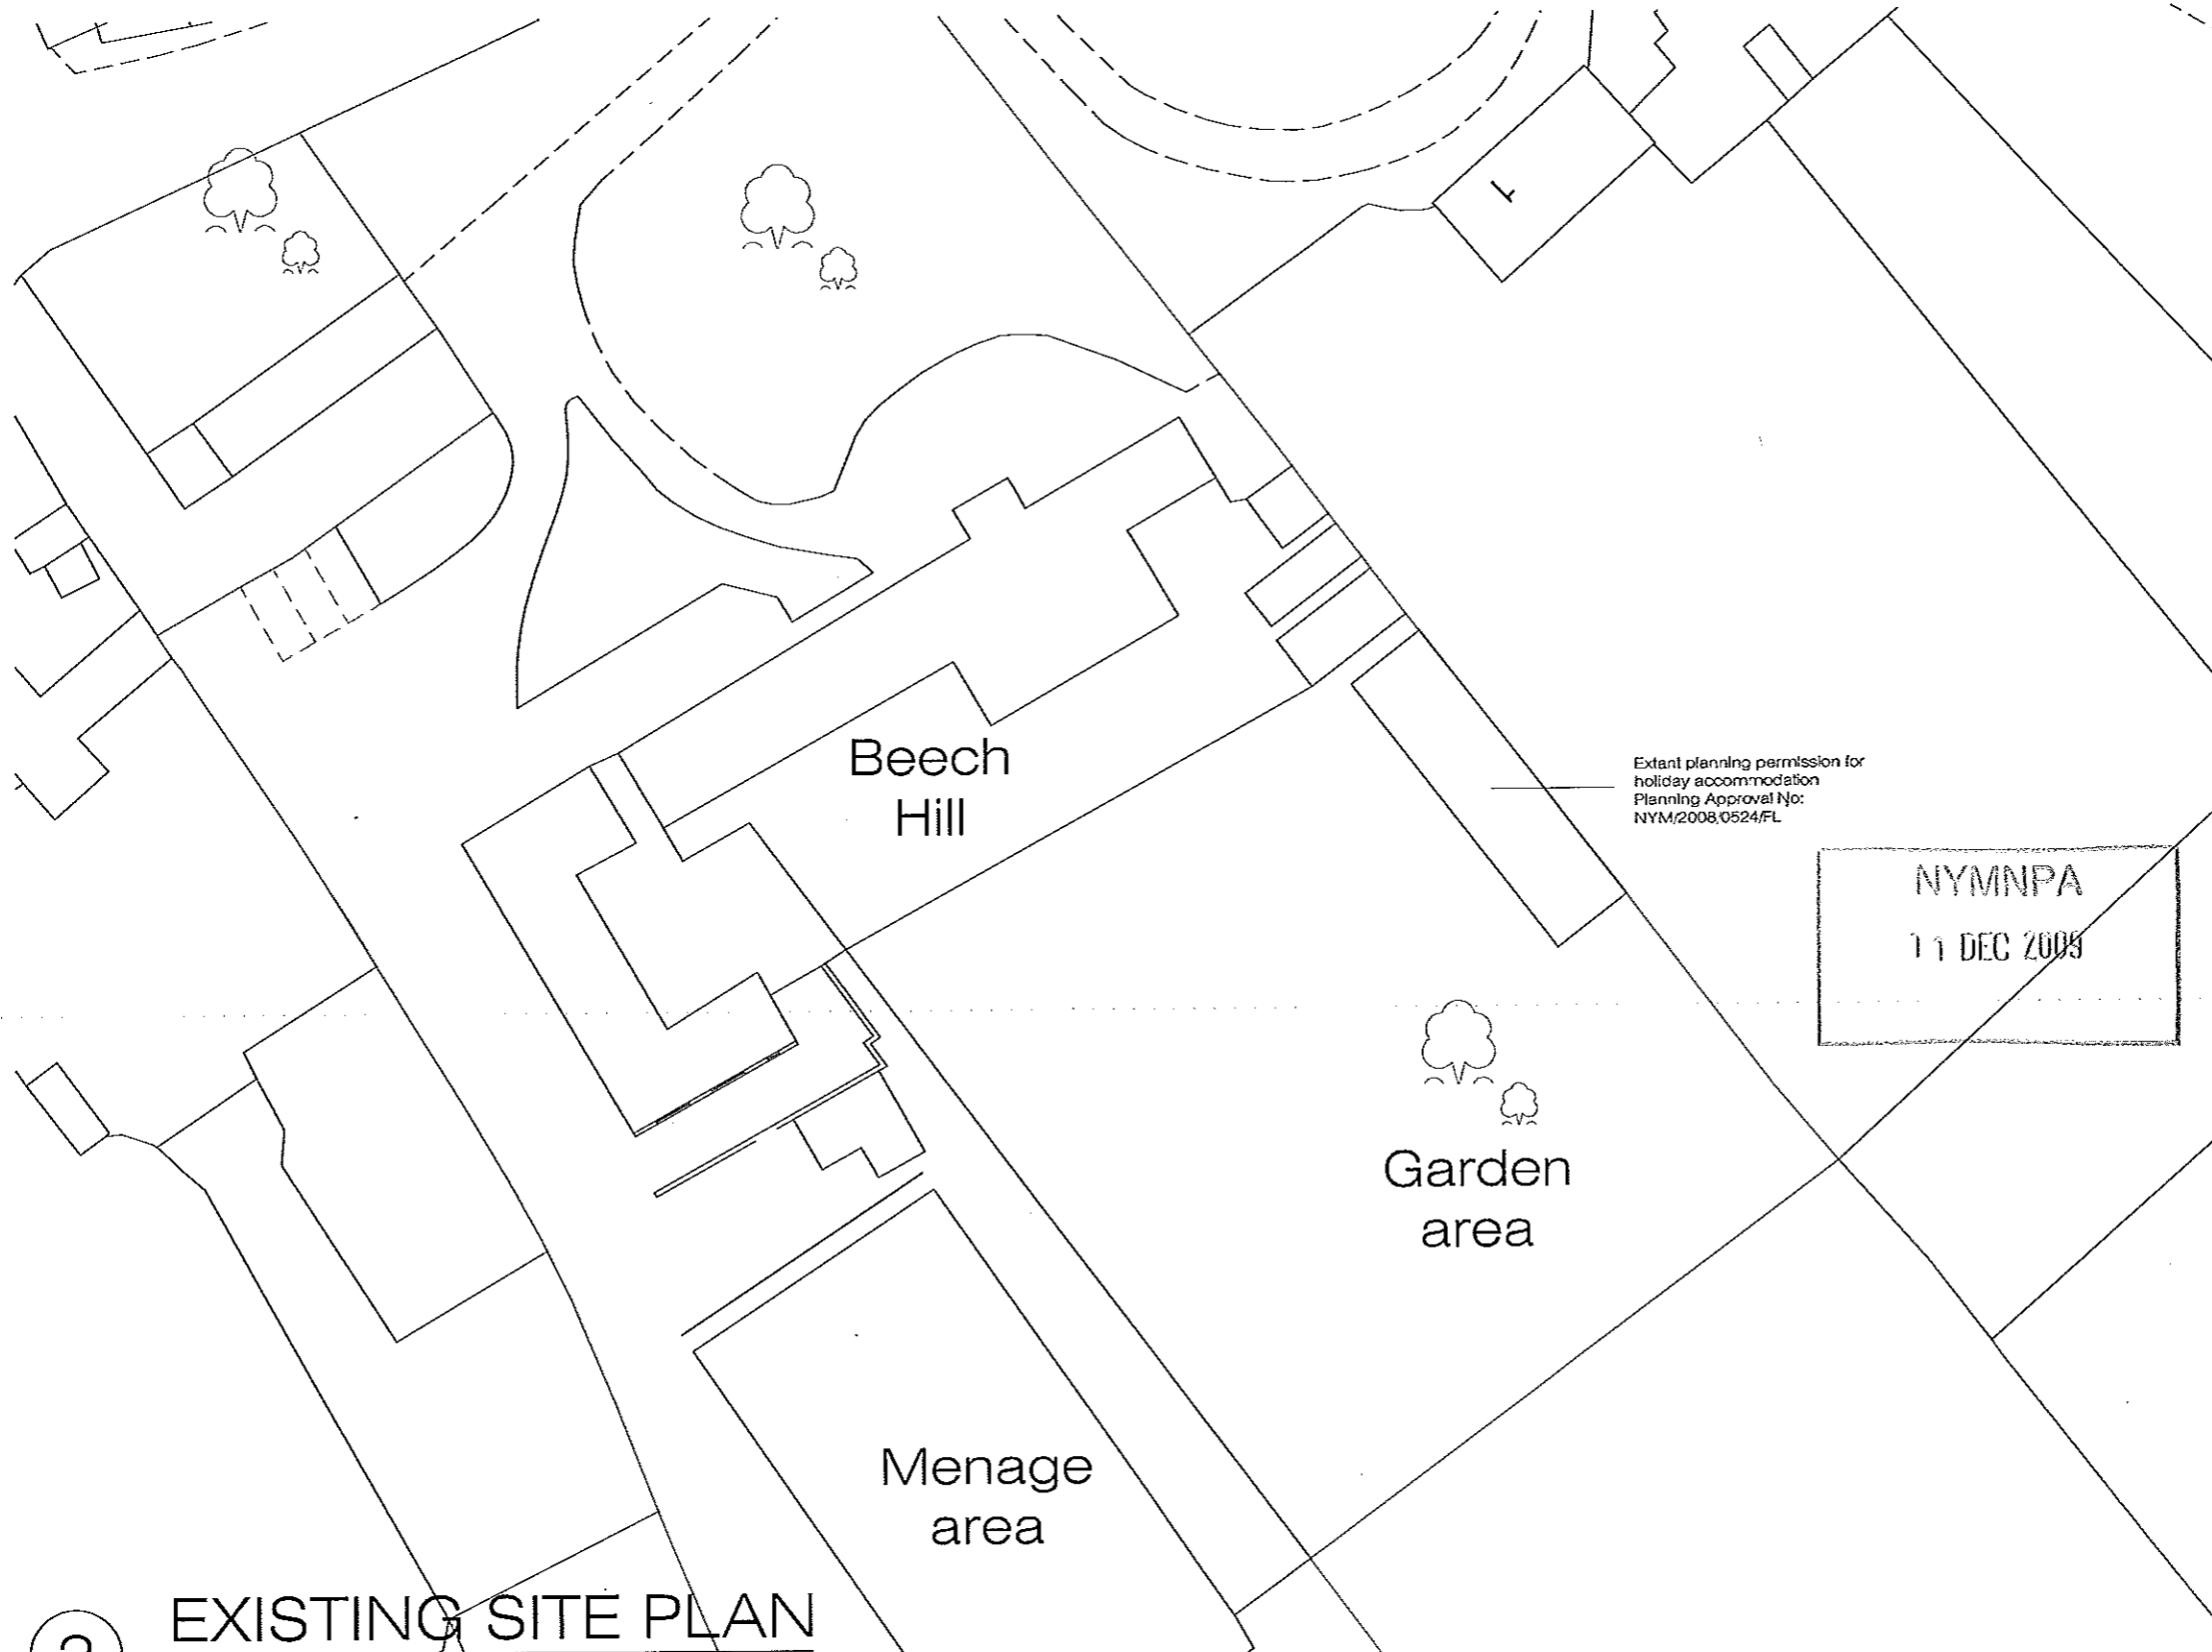

2 EXISTING SITE PLAN
Scale: 1:500

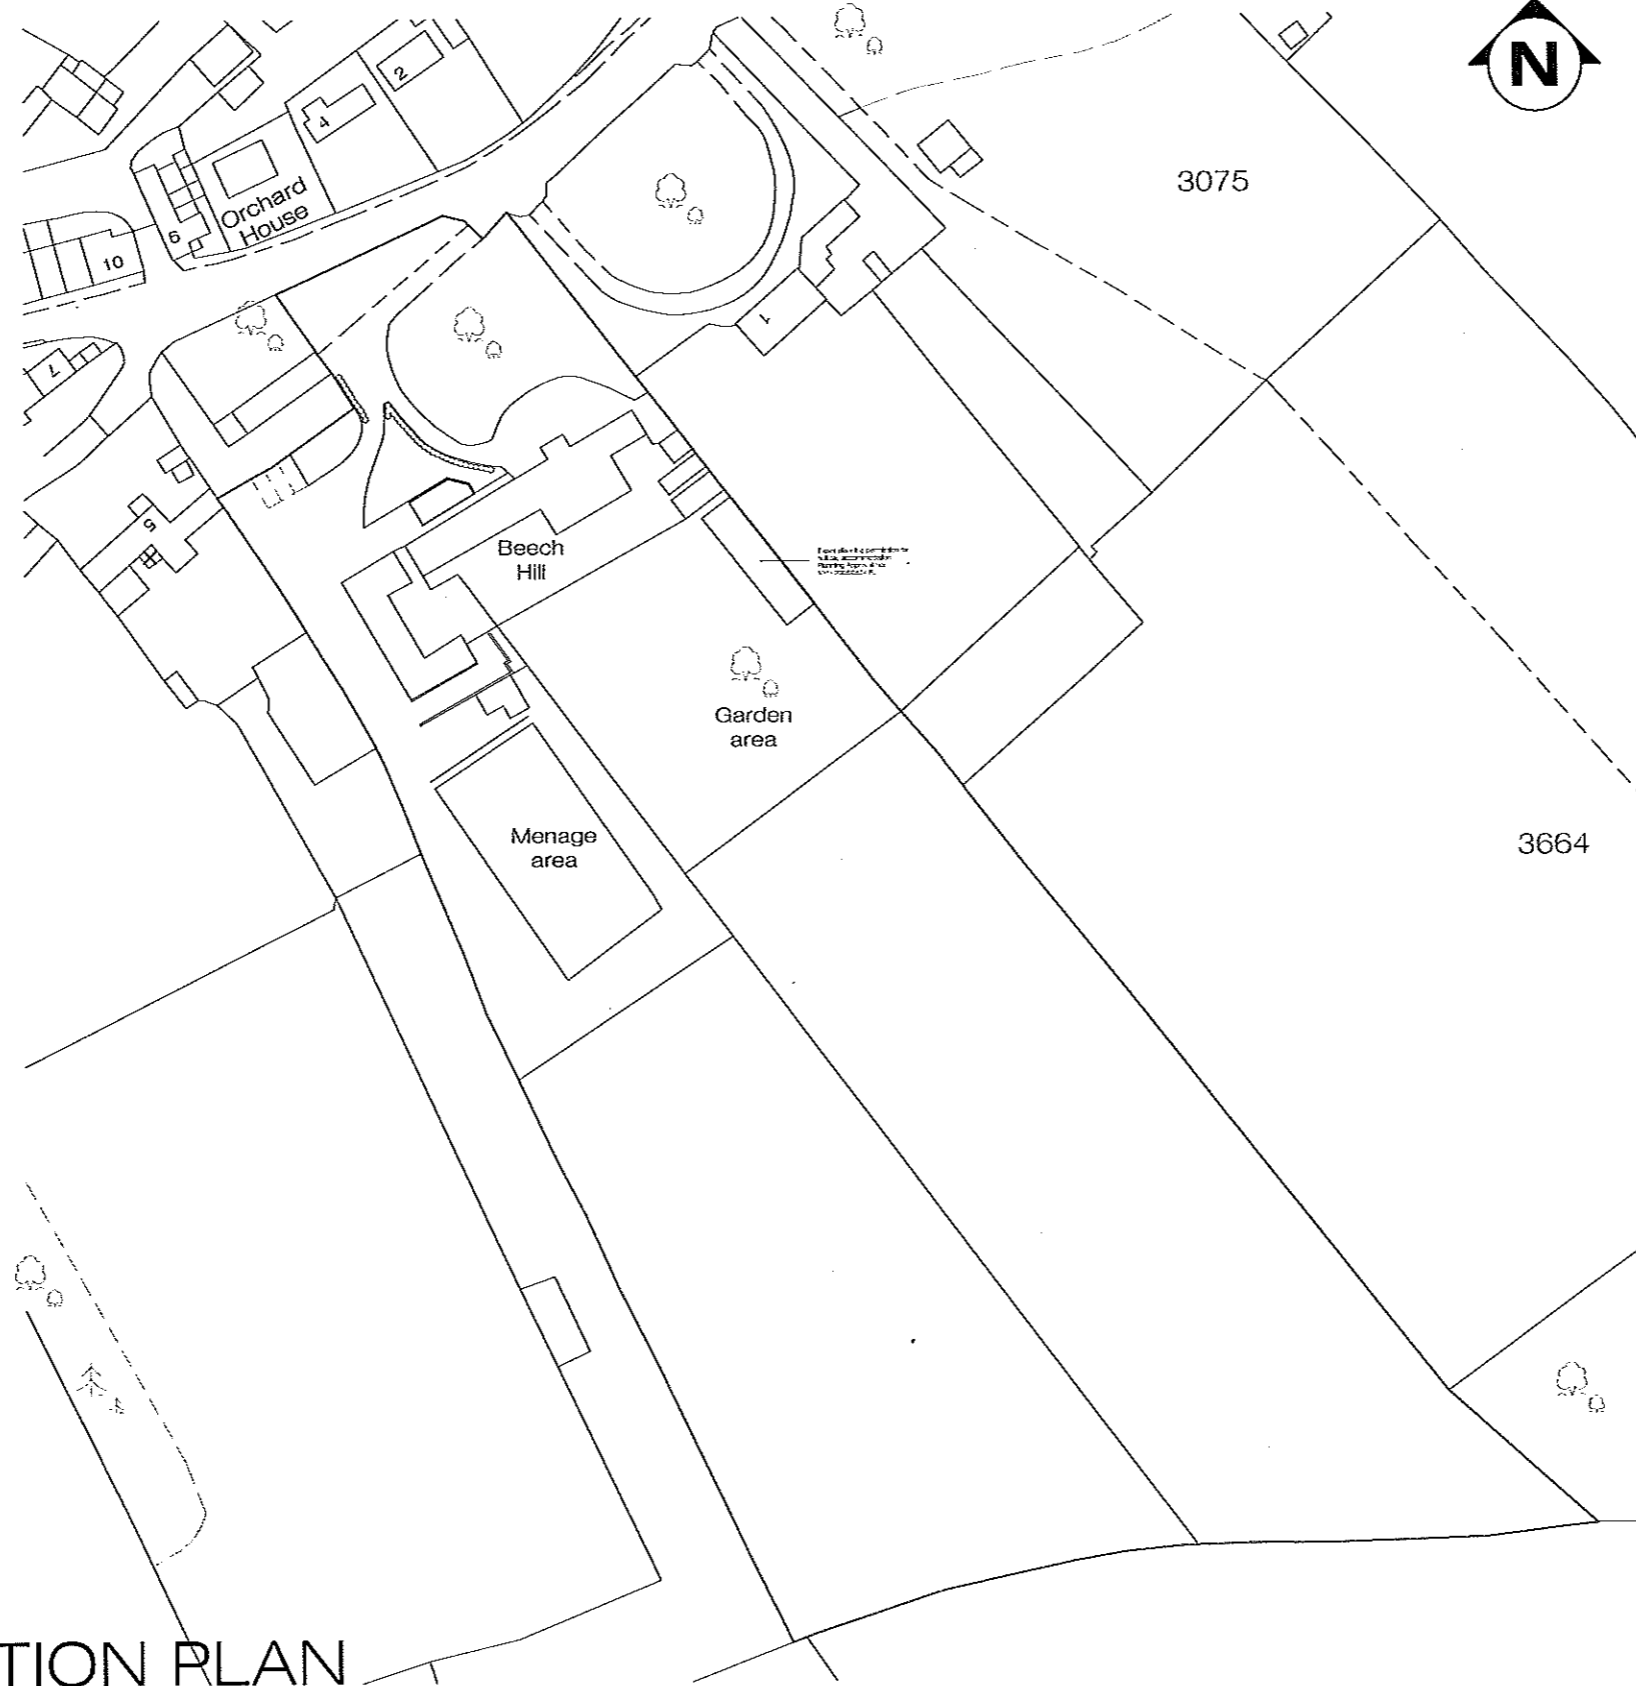

**David
Stovell
&
Millwater**

chartered
planning &
development
consultants

5 Brentnall Centre
Brentnall Street
Middlesbrough
TS1 5AP

Phone: 01642 823333
Fax: 01642 823333

Project:
PROPOSED LAUNDRY @
BEECH HILL, AISLABY,
NORTH YORKSHIRE

Drawing:
LOCATION PLAN
(LAUNDRY)

Client:
MR R HORNCastle

Drawing No:
NYM/09/005b/11

Revisions:

Scale:
1:1250 @ A3

Date:
OCTOBER 2009

Drawn By:
JLH

NYMNP
22 DEC 2009

1 LOCATION PLAN
Scale: 1:1250