




CROSS SECTION SCALE 1:50

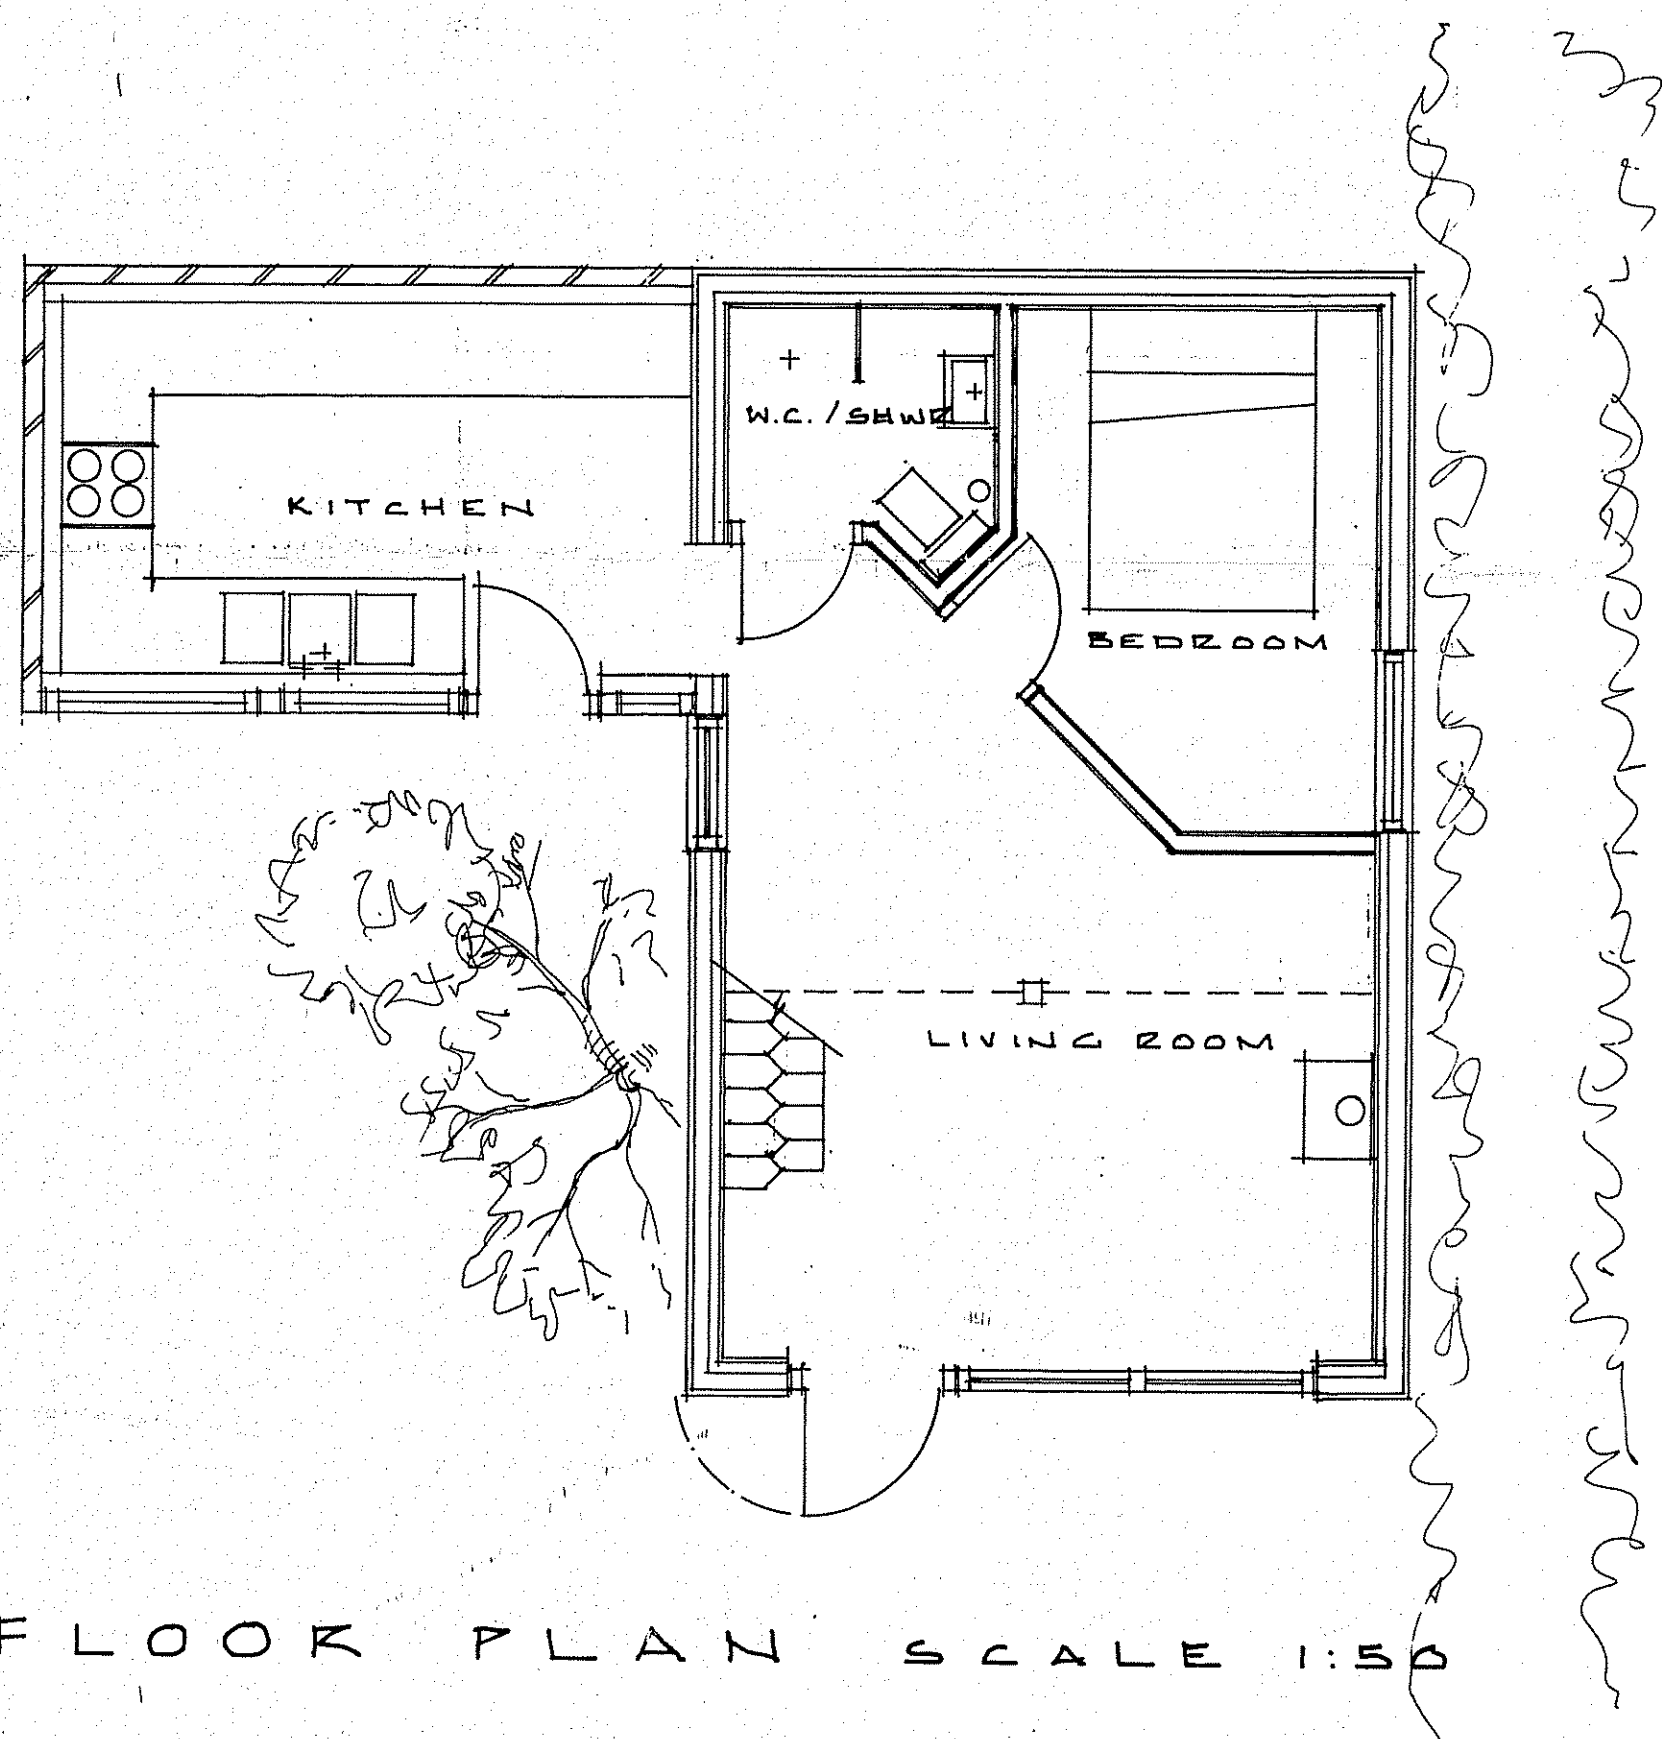

FLOOR PLAN SCALE 1:50

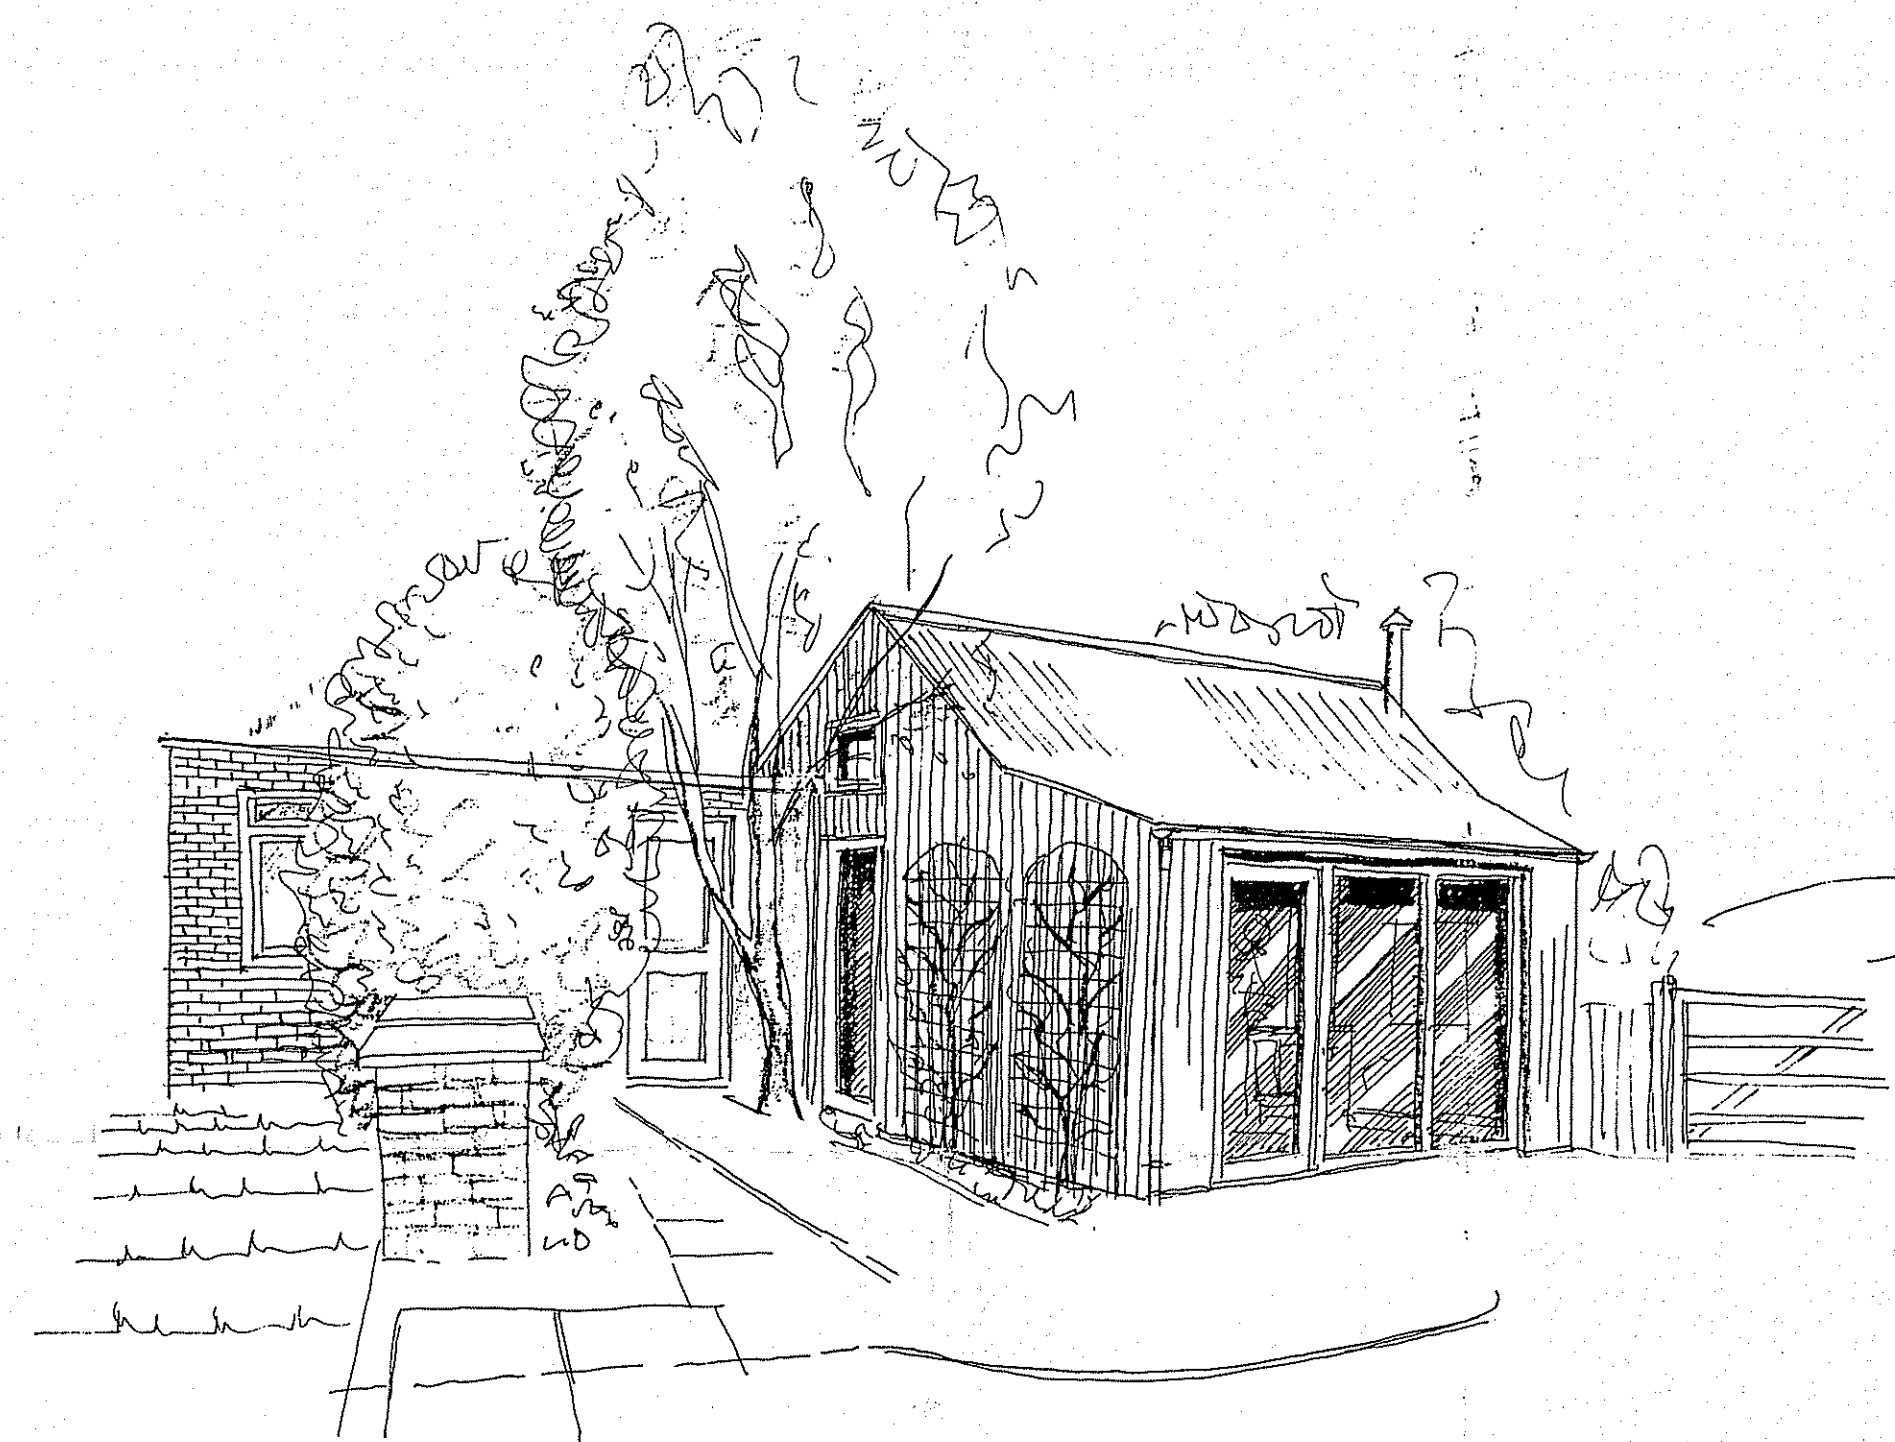

PICTORIAL VIEW NOT TO SCALE

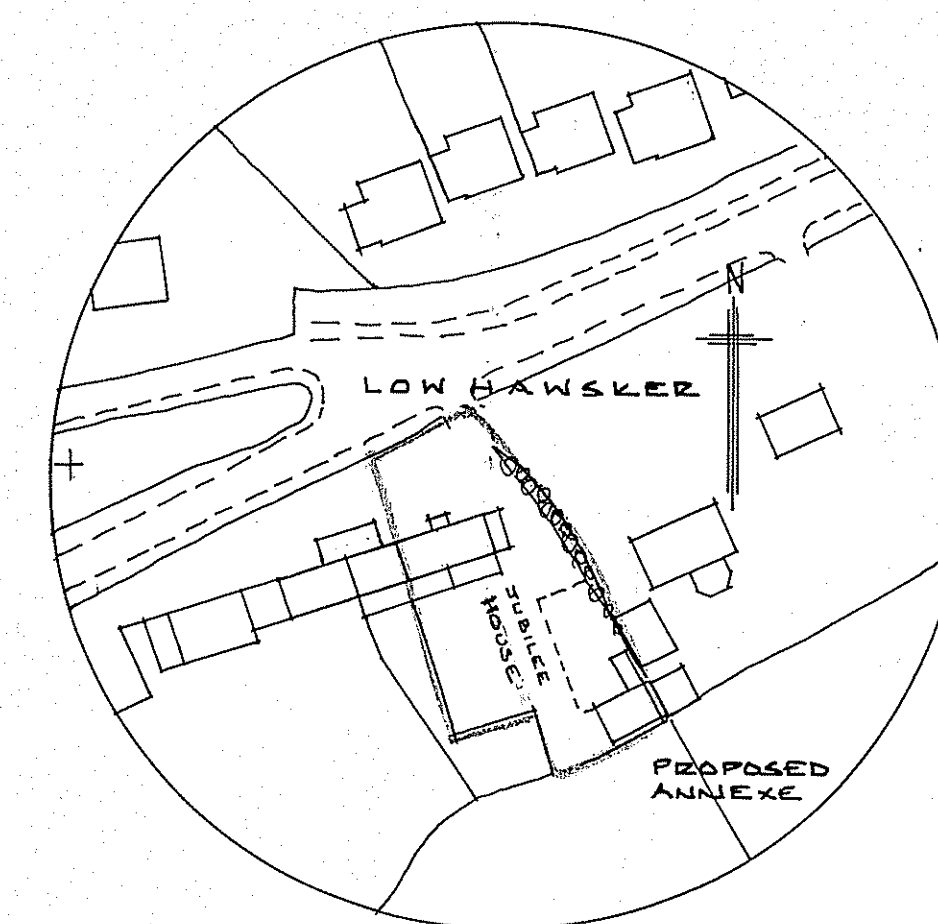

LOCATION SCALE 1:1000


DESCRIPTION	CHK'D	APP'D	DATE
ALTERATIONS			

PROPOSED RESIDENTIAL ANNEXE
AT JUBILEE COTTAGE, LOW HAWSKER


CLOSE, GRANGER, GRAY & WILKIN
BUILDING AND ENGINEERING CONSULTANTS
28 MARKET PLACE, GUISBOROUGH, CLEVELAND. TS14 6HF

DRAWN TIM CLOSE	TRACED	CHECKED	APPROVED
--------------------	--------	---------	----------

DRAWING No.

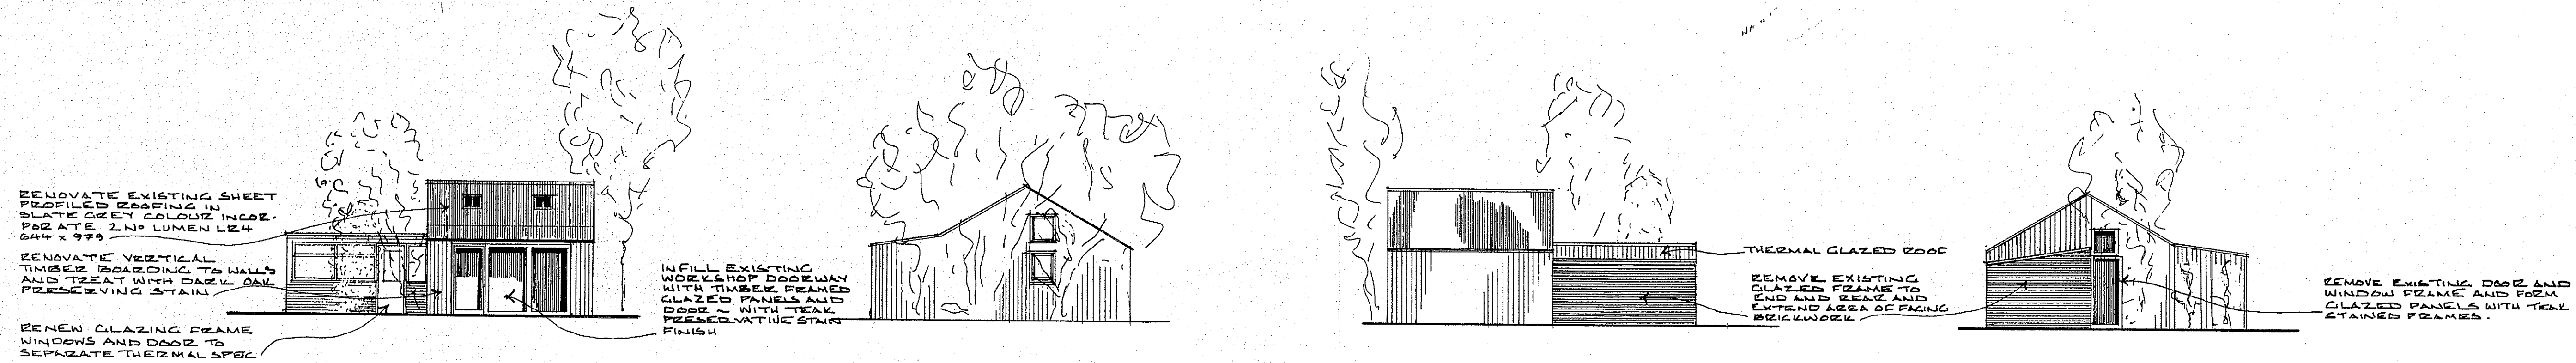

P R O P O S E D E L E V A T I O N S S C A L E 1 : 1 0 0

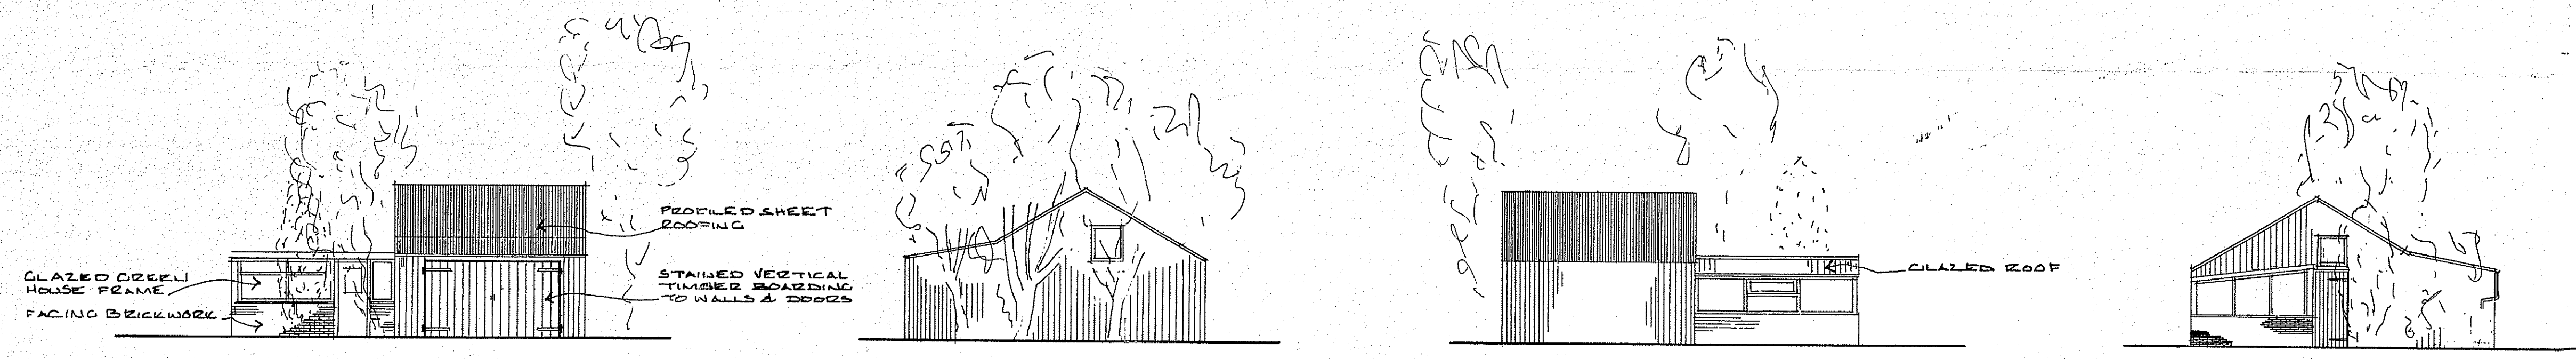

E X I S T I N G E L E V A T I O N S S C A L E 1 : 1 0 0

NYMNP
-2 NOV 2010


No.	DESCRIPTION	CHK'D	APP'D	DATE
	ALTERATIONS			

PROPOSED RESIDENTIAL ANNEXE
AT JUBILEE COTTAGE, LOW HAWSKER
EXISTING & PROPOSED ELEVATIONS


CLOSE, GRANGER, GRAY & WILKIN
BUILDING AND ENGINEERING CONSULTANTS
28 MARKET PLACE, GUISBOROUGH, CLEVELAND. TS14 6HF

DRAWN	TRACED	CHECKED	APPROVED	DATE	SCALE
TC/NS				OCT 10	SHOWN

DRAWING No. 02

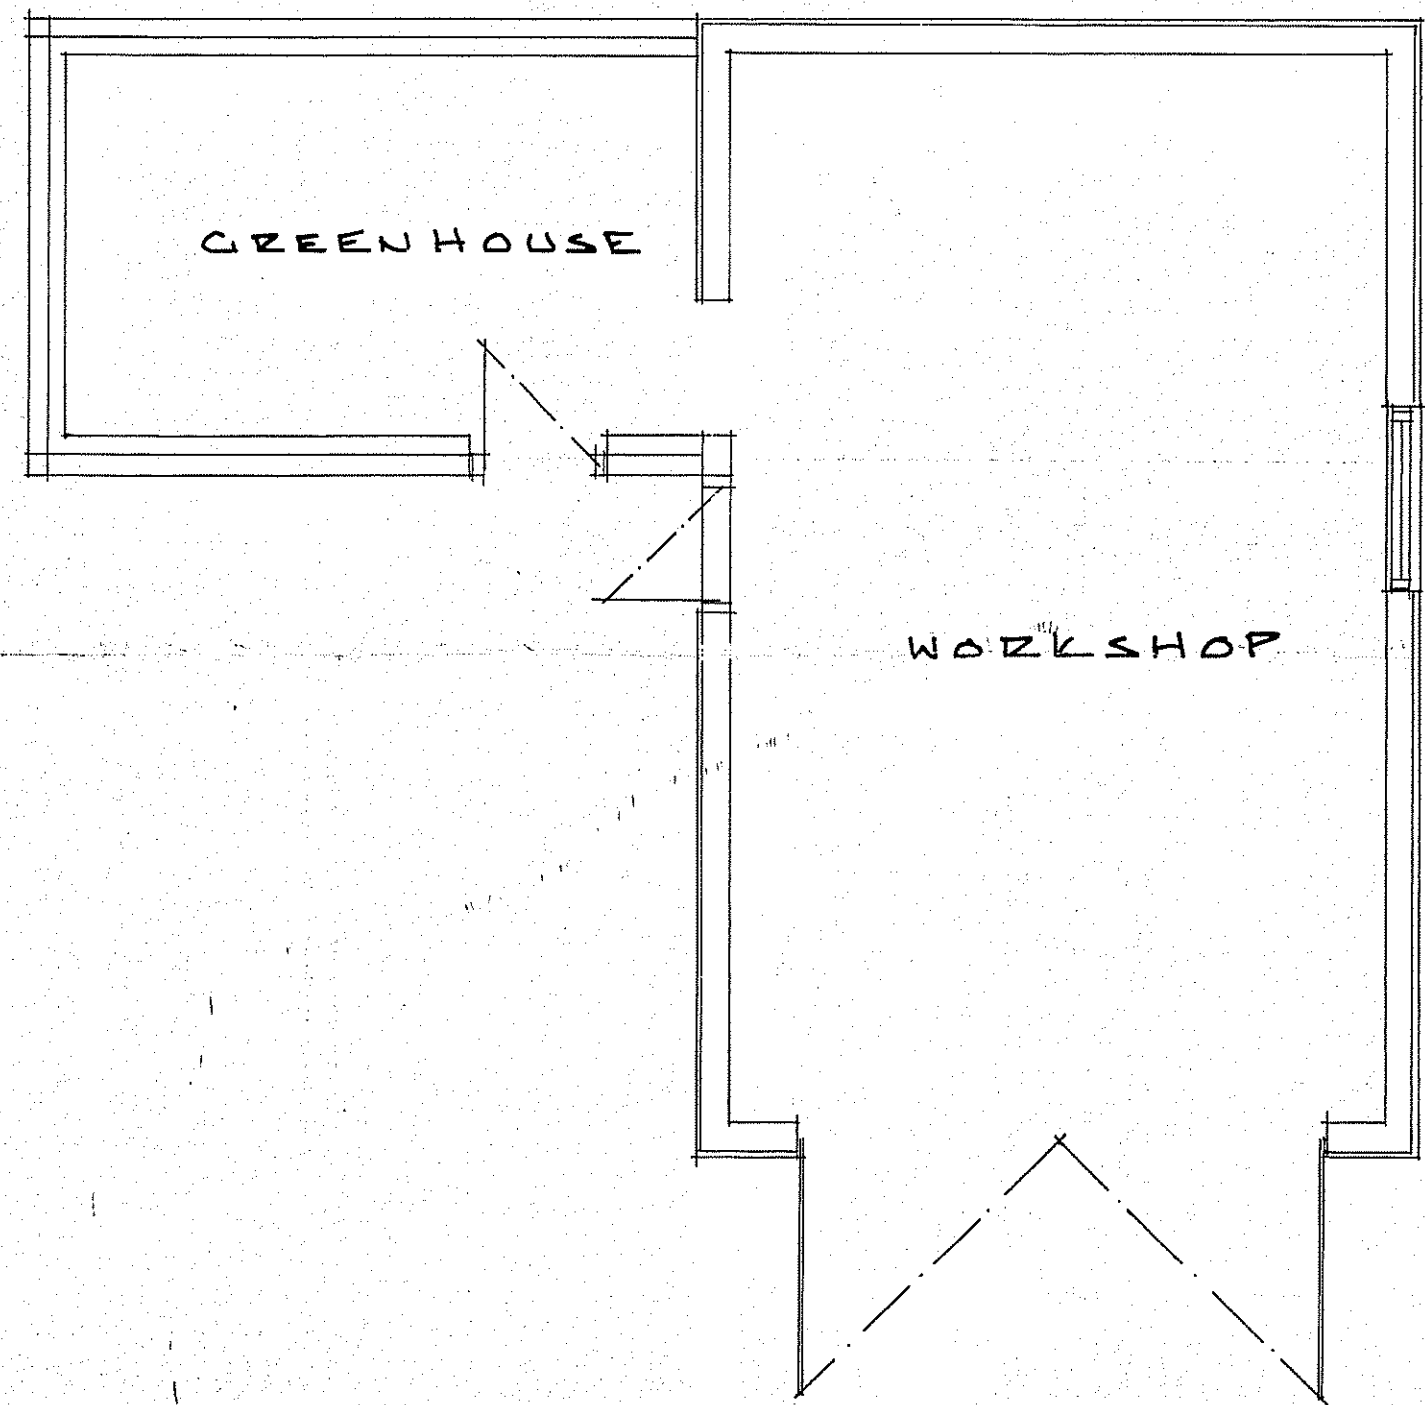

GROUND LEVEL PLAN SCALE 1:50

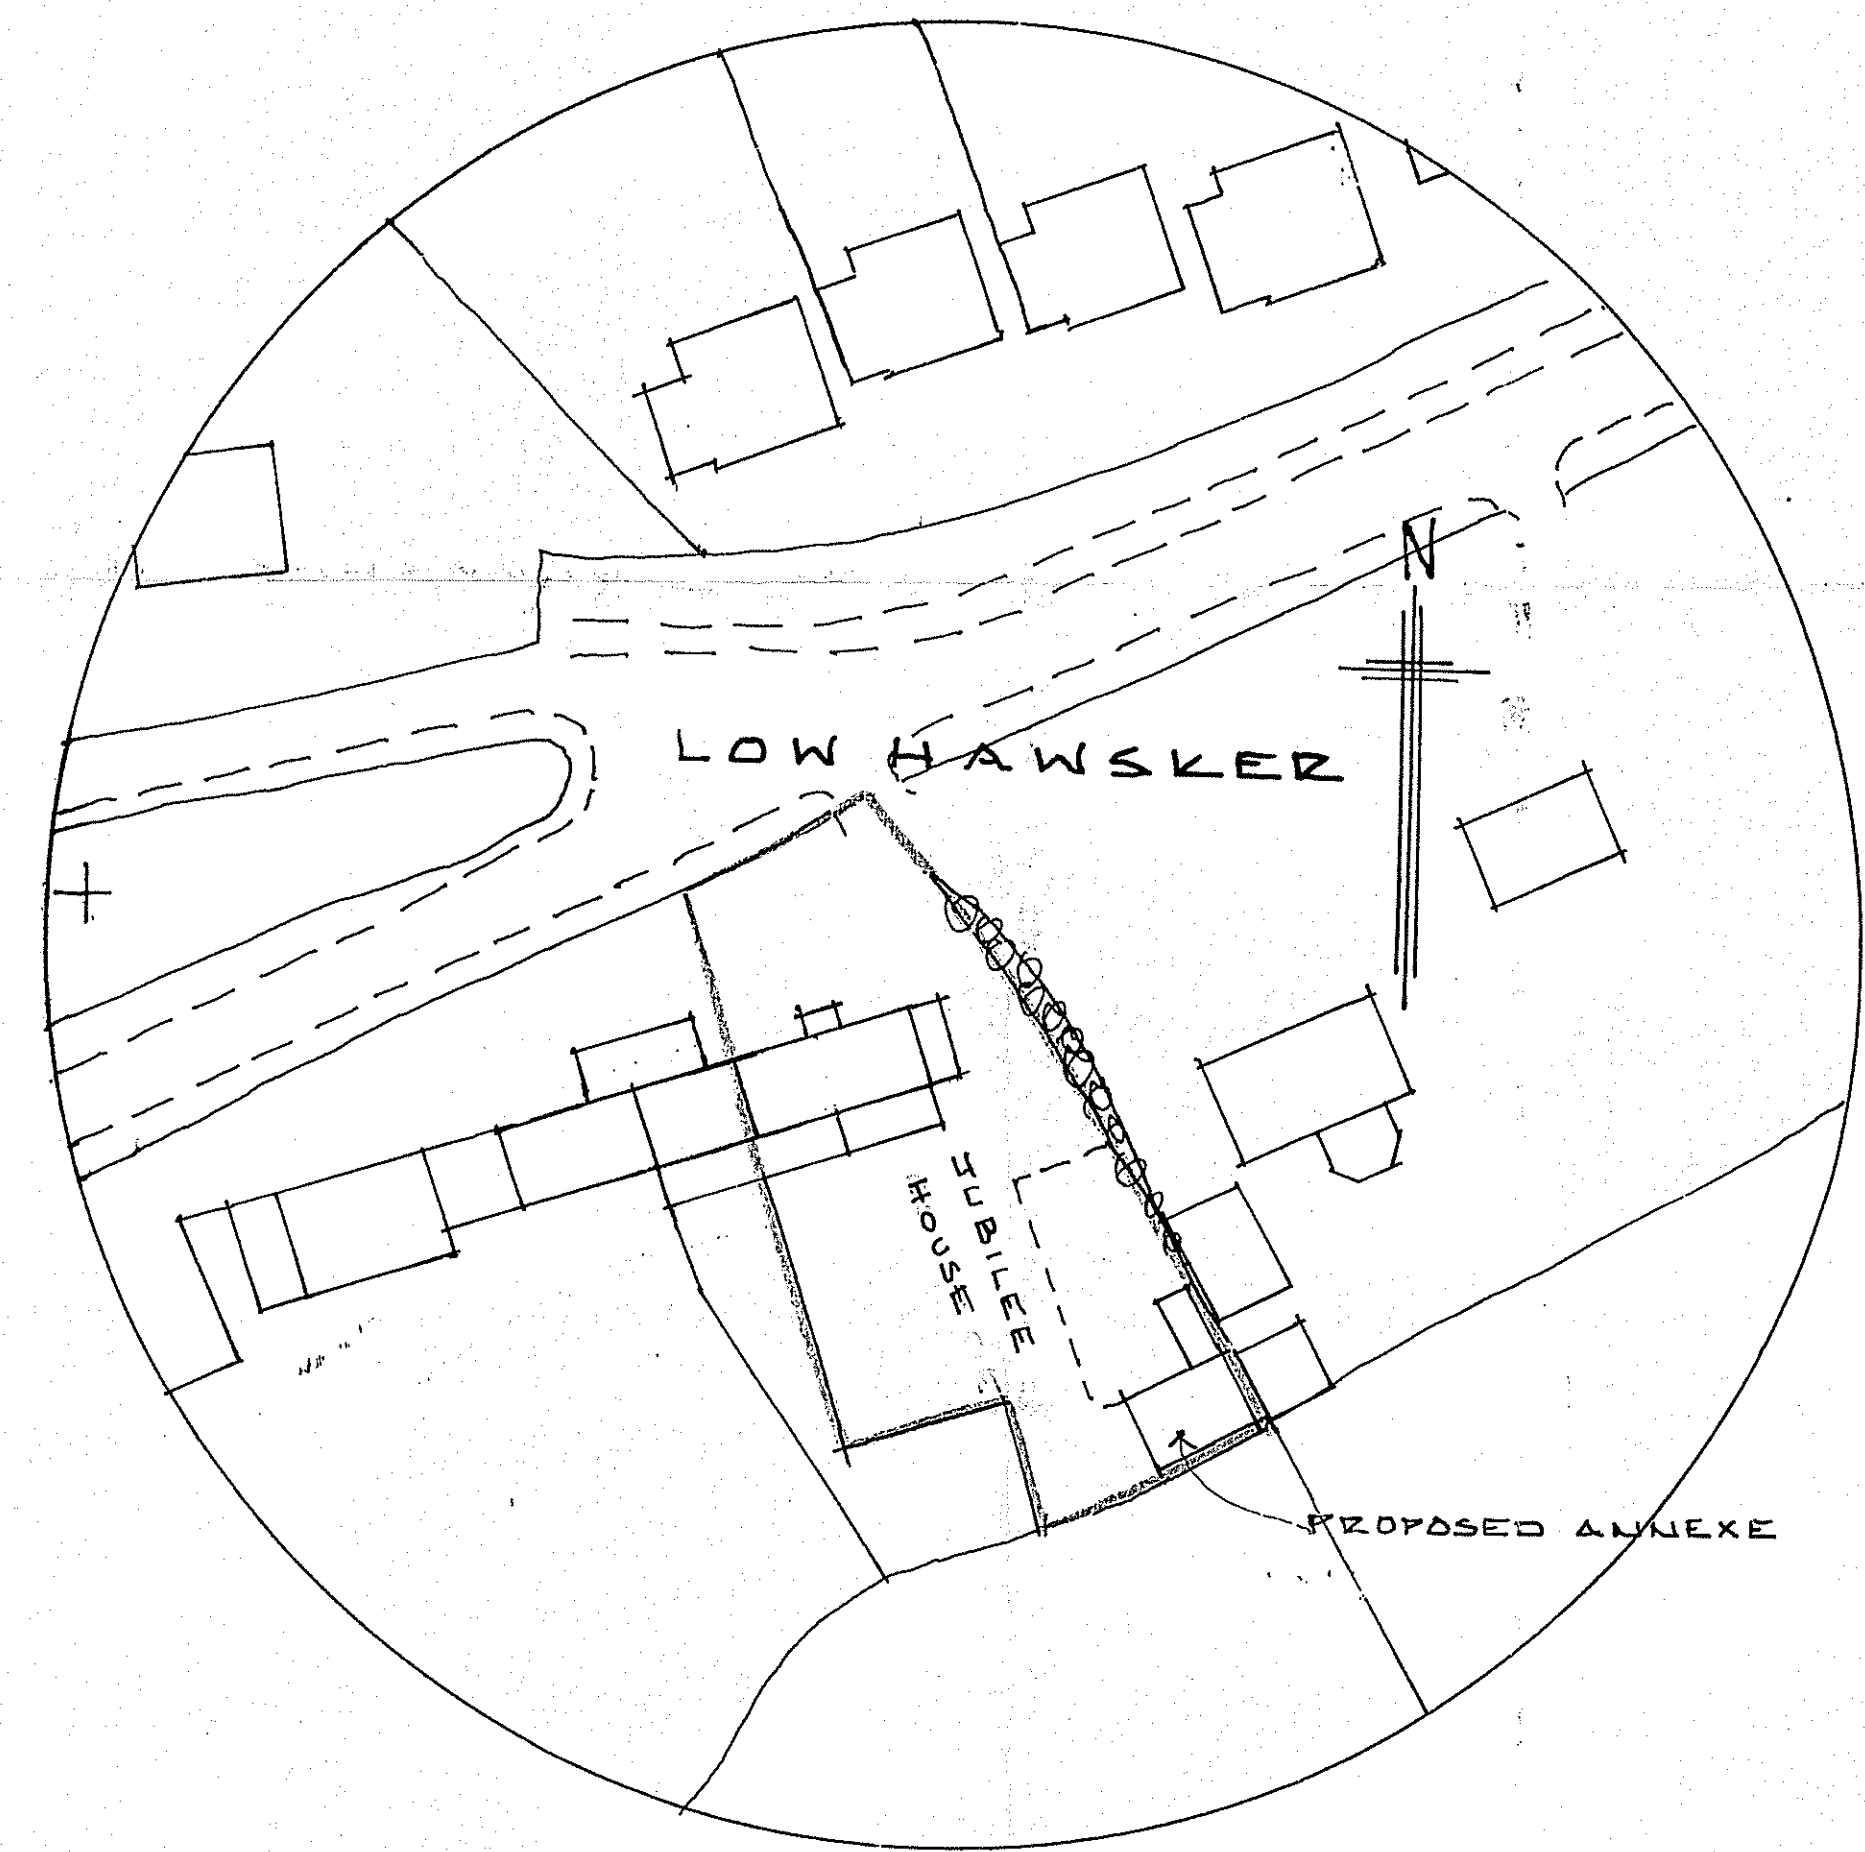

SITE PLAN SCALE 1:500

NYMNP
- 2 NOV 2010

No.	DESCRIPTION	CHK'D	APP'D	DATE
	ALTERATIONS			

PROPOSED RESIDENTIAL ANNEXE
AT JUBILEE COTTAGE, LOW HAWSKER
SITE PLAN & EXISTING BUILDING PLAN

CLOSE, GRANGER, GRAY & WILKIN
BUILDING AND ENGINEERING CONSULTANTS
28 MARKET PI ACF GRIFFSBOROUGH, CLEVELAND, TS14 6HF

DRAWN	TRACED	CHECKED	APPROVED	DATE	SCALE
TC/NS				APRIL 2010	SHOWN

DRAWING No. 03